




FED. ROAD DIST. NO.	STATE	FED. AID PROJ. NO.	FISCAL YEAR	SHEET NO.	TOTAL SHEETS
HAWAII	HAW.	R05-050-1(3)	1979	5	10

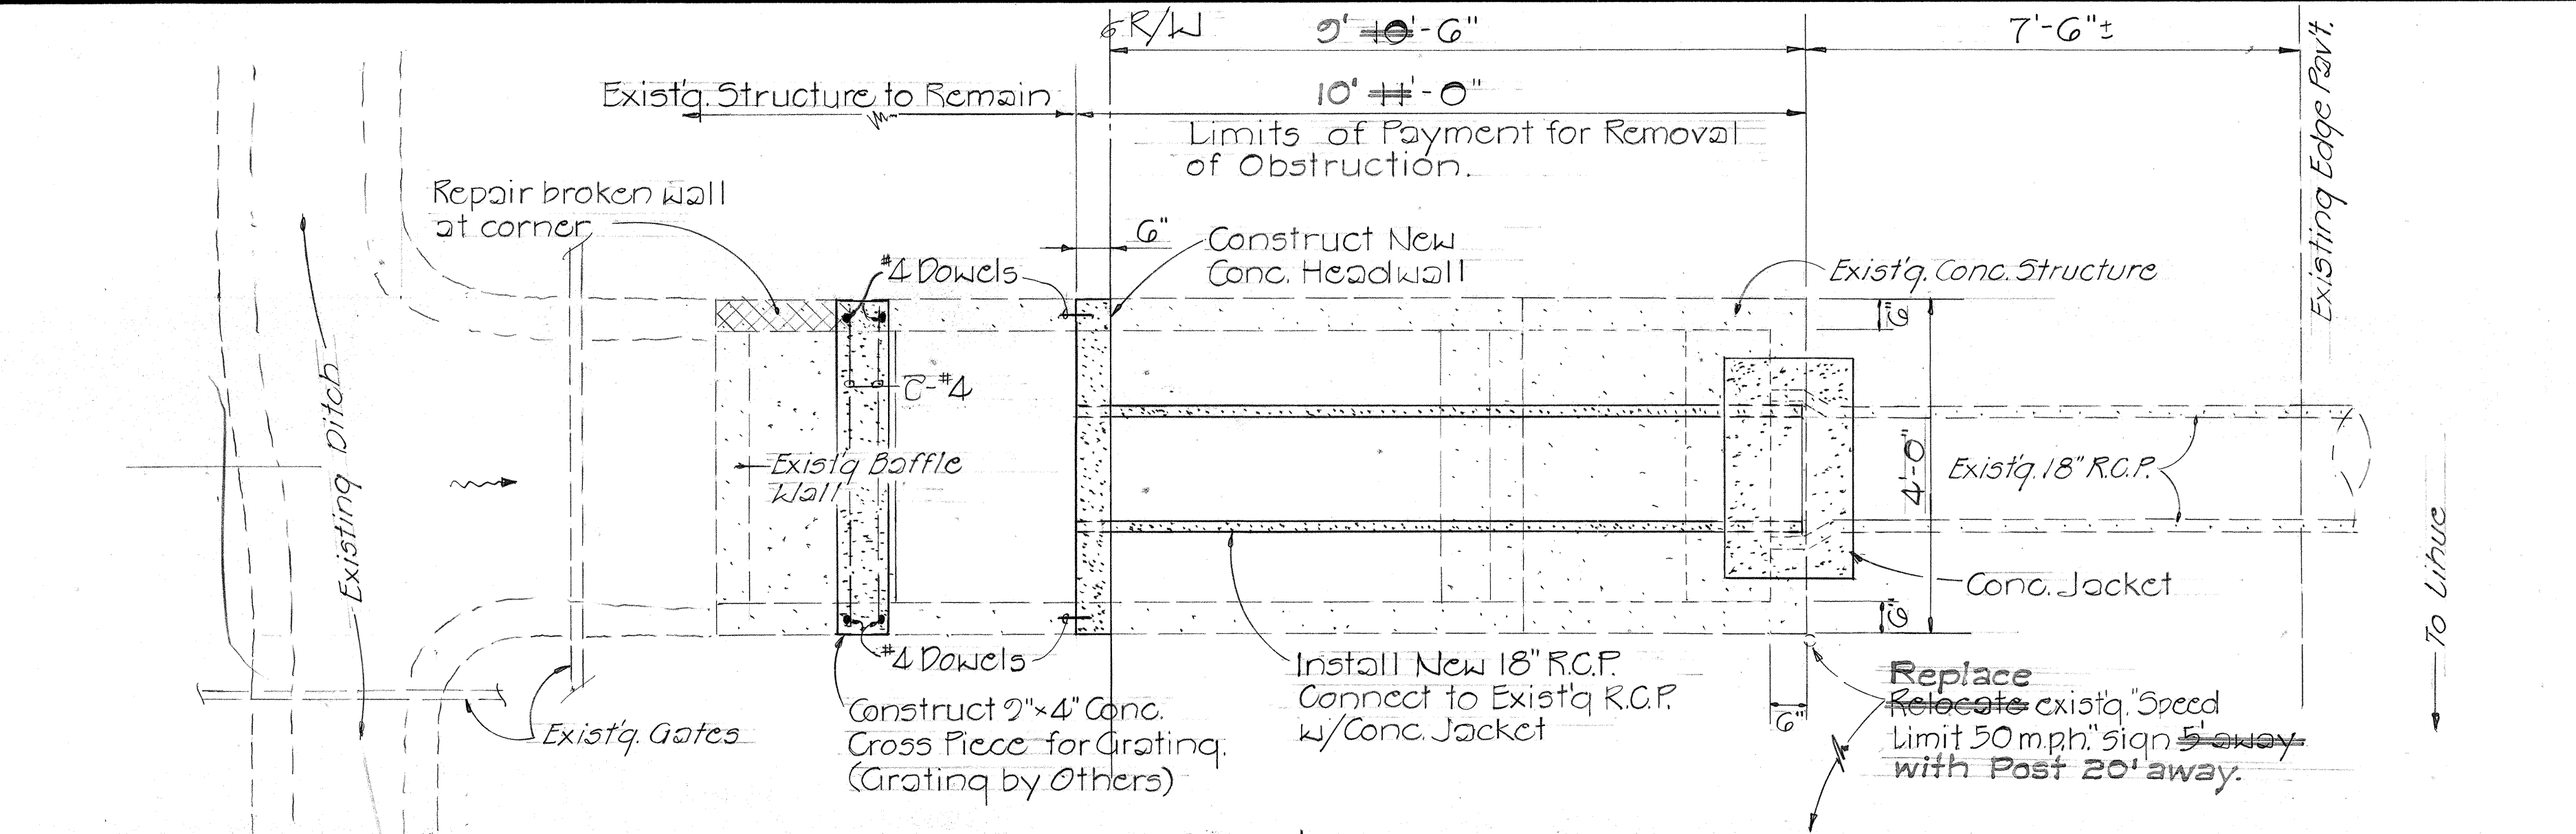

PLAN scale: 1/2" = 1'-0"

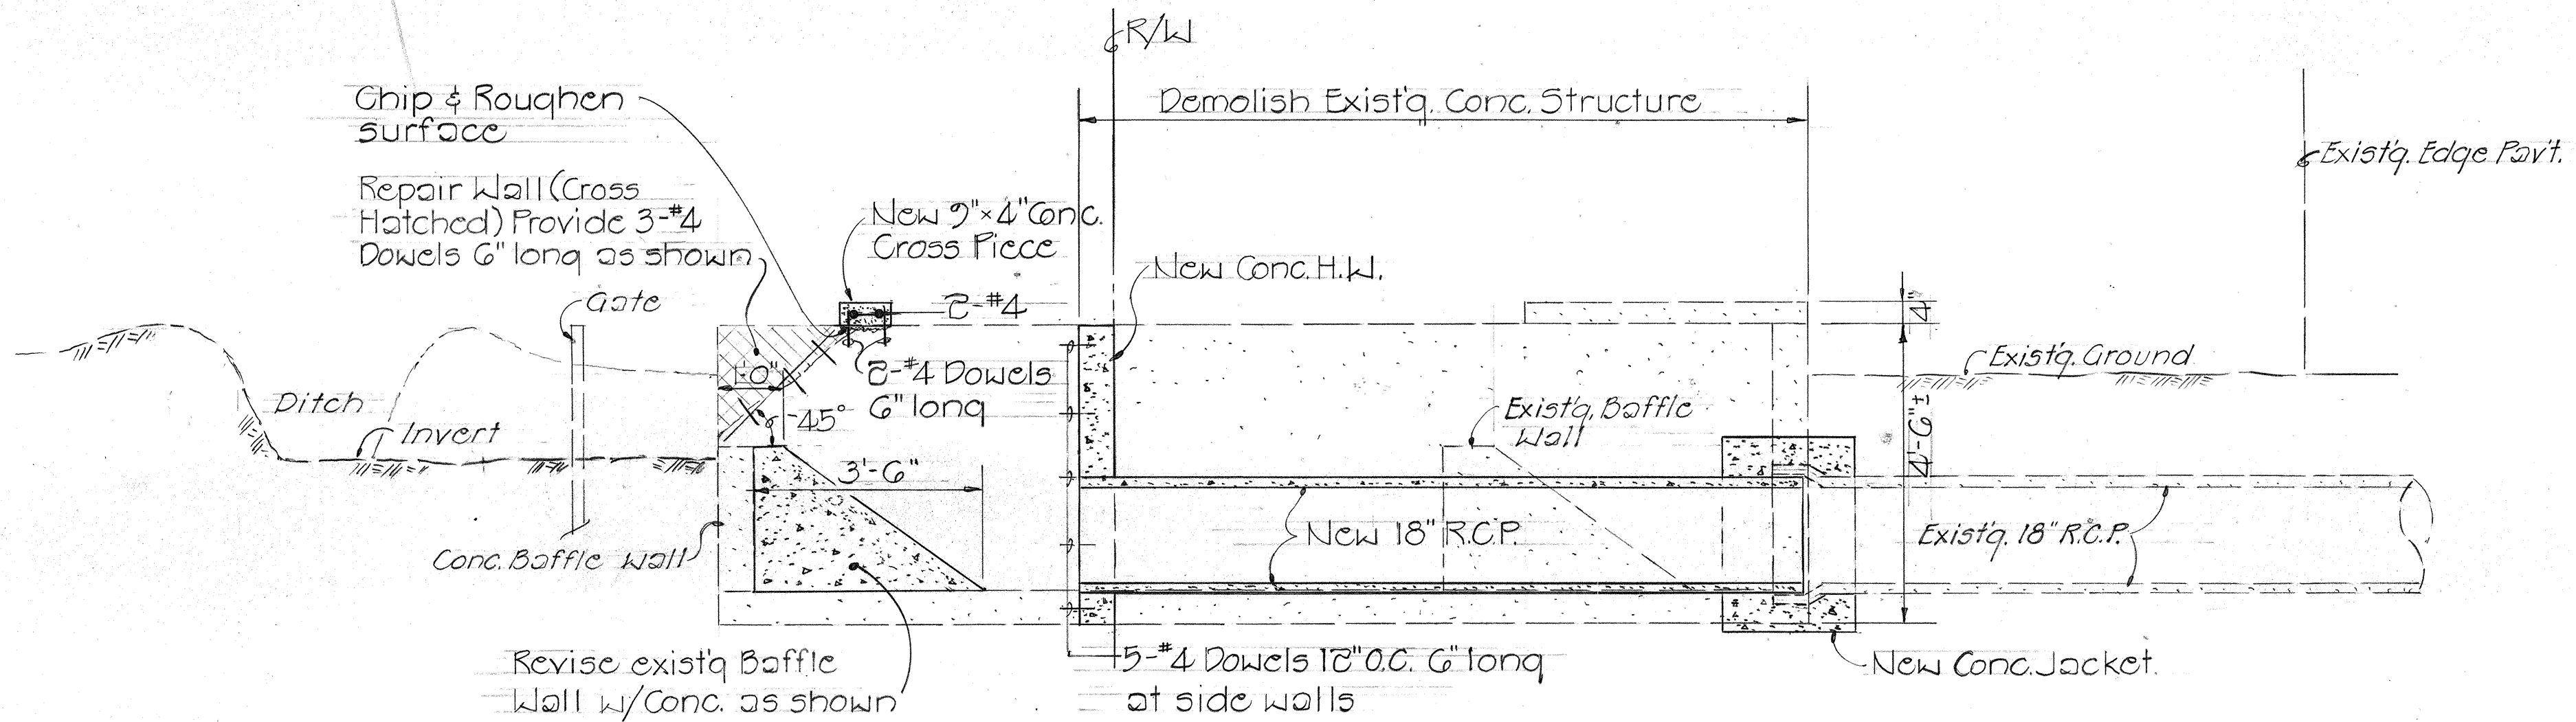

LONGITUDINAL SECTION scale: 1/2" = 1'-0"

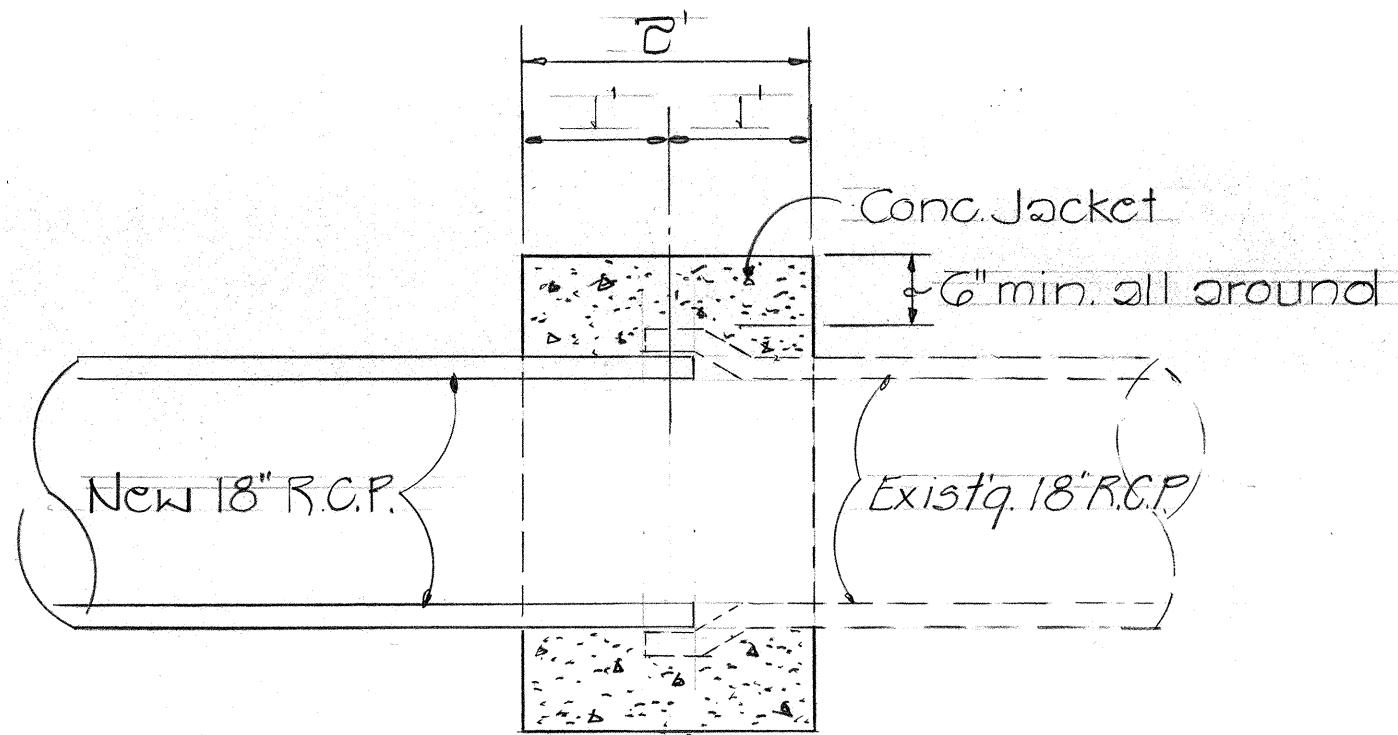

DETAIL - CONC. JACKET

scale: 3/4" = 1'-0"

CONSTRUCTION NOTES:

- The Contractor shall coordinate his work with the Lihue Plantation Co. so as not to disrupt the Plantations normal schedule of operations of the structure.
- A suitable concrete bonding material shall be applied to all existing concrete surfaces coming in contact with new concrete, and existing concrete surfaces shall be cleaned prior to application of bonding material.

EST. QUANT.

Class B Conc. other than at Bridges	= 1.47
Reinforcing Steel other than at Bridges	= 1.5 C.Y.
18-inch R.C.P., Class III	= 1.5 Lb.
Removal of Obstruction	= 1.5 L.F.
Reset Regulatory Sign	= Lump Sum
	= 1 Ea.

SURVEY PLOTTED BY	DATE
DRAWN BY	
TRACED BY	
DESIGNED BY	
QUANTITIES BY	
CHECKED BY	
ORIGINAL PLAN	No.

DEMOLISHING & RECONSTRUCTION OF EXISTING STRUCTURE & INSTALLATION OF NEW 18" R.C.P. ~ STA. 193+84 ~ VICINITY HULEIA RD.

STATE OF HAWAII
DEPARTMENT OF TRANSPORTATION
LAND TRANSPORTATION FACILITIES DIVISION
KAUMUALII HWY. SAFETY IMPROVEMENTS
FROM PUHI RD. TOWARDS MALIHUA RD.



PROJ. No. R05-050-1(3)
DEMOLISHING & RECONSTRUCTION OF
EXISTING STRUCTURE & INSTALLATION
OF NEW 18" REINFORCED CONC. PIPE
scale: As shown July 1978
SHEET NO. 1 OF 15 SHEETS

FED. ROAD DIST. NO.	STATE	FED. AID PROJ. NO.	FISCAL YEAR	SHEET NO.	TOTAL SHEETS
HAWAII	HAW.	205-050-1(6)	1979	6	10

GENERAL NOTES

- Signs 48" and wider or larger than 10 sq. ft. in area shall be mounted on two sign posts.
- All signs larger than 10 sq. ft. in area or 48" inches and wider, and mounted on other than two posts supports (i.e., on highway lighting poles) shall have at least two sets of band brackets and back braces.
- All signs 28 sq. ft. in area or larger and mounted on other than two posts supports (i.e., on highway lighting poles) shall have at least three sets of band brackets and back braces.
- Signs shall be attached to post with 5/16" galv. bolts with nuts and 7/8" x 0.06" stainless steel washers with neoprene rubber gasket.
- Sign posts shall extend 3 1/2" above sign where required for City and County street name signs.
- (R) or (L) indicates right or left and shall be as shown on the plans.

BACK BRACE DETAILS FOR BALANCED SIGN INSTALLATION

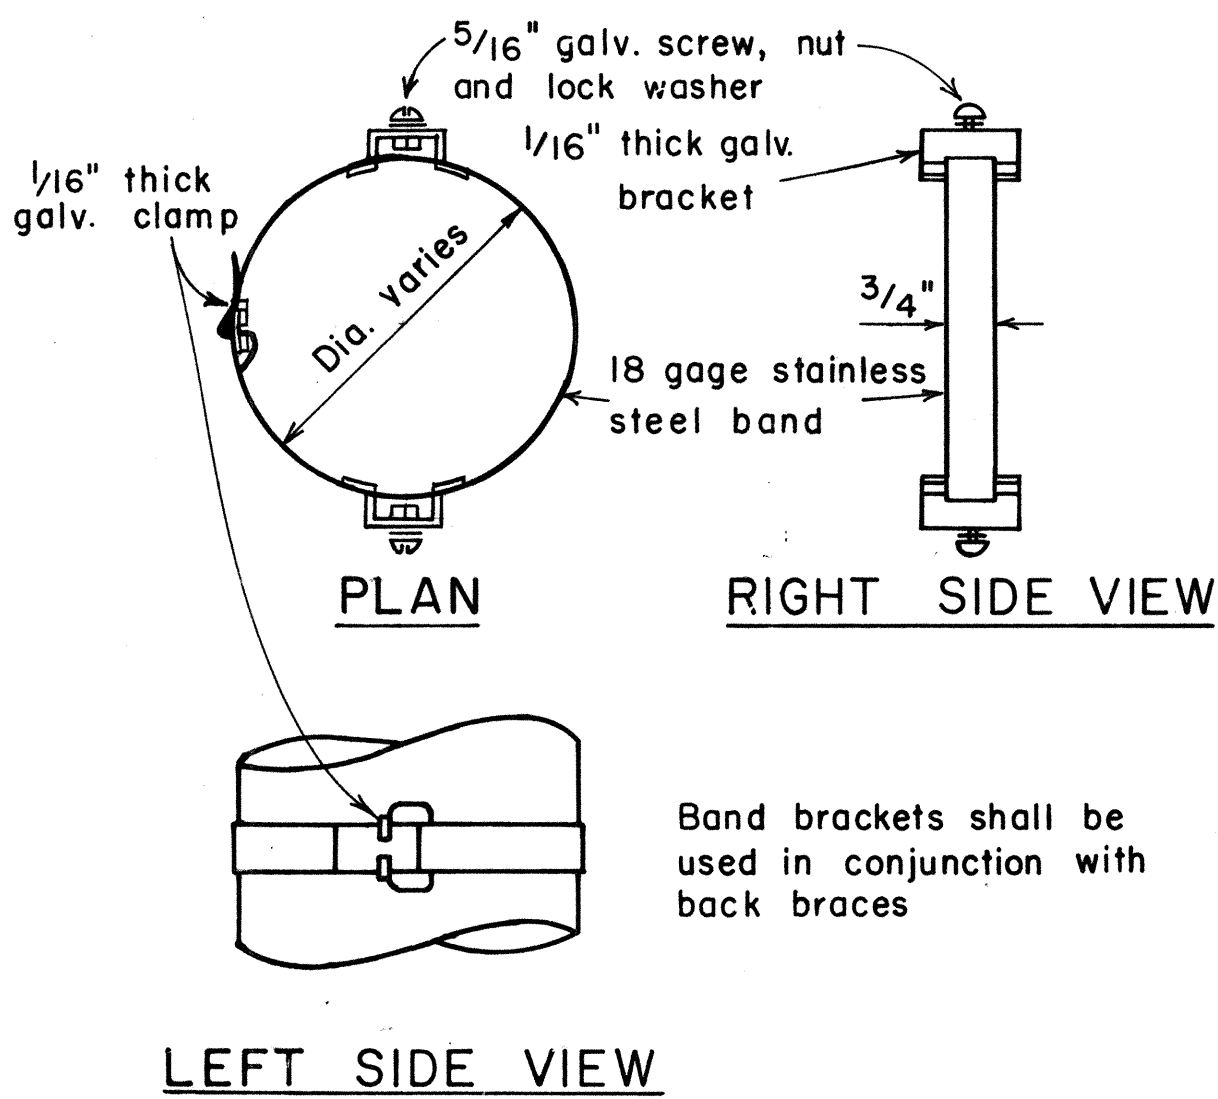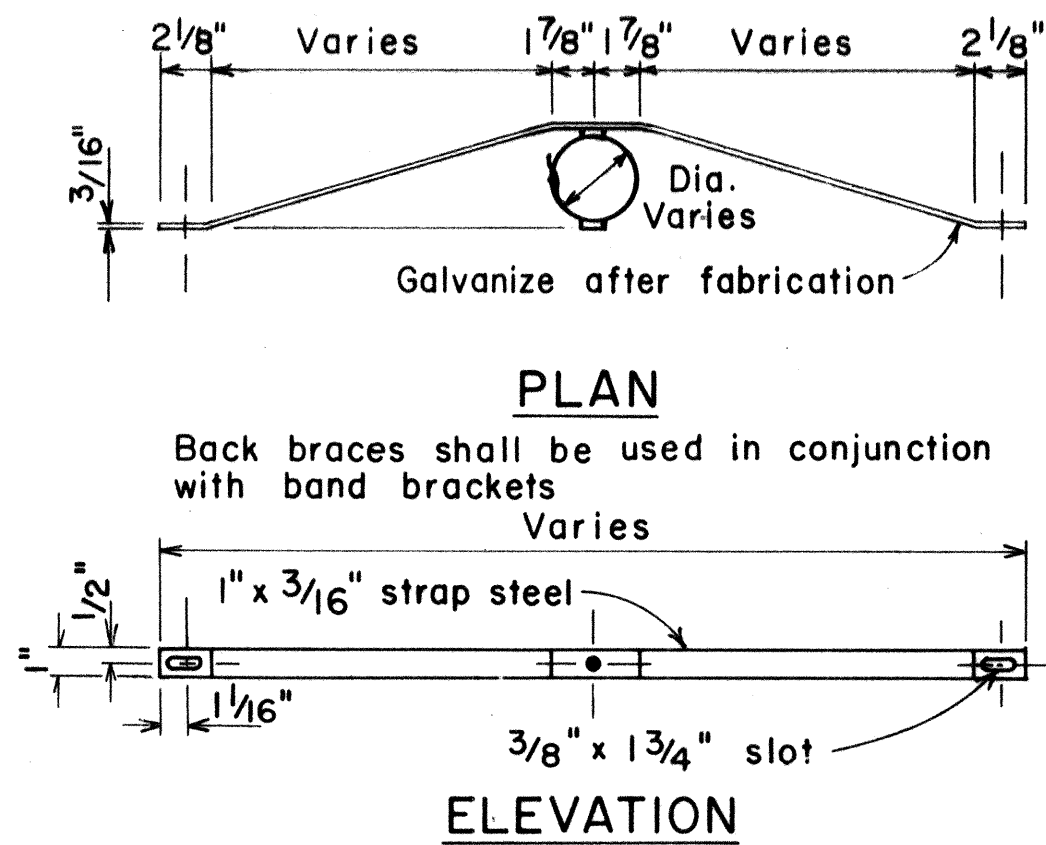

TYPICAL BAND BRACKET FOR MOUNTING TRAFFIC SIGNS

APPROVAL RECOMMENDED:
Eric L. Tanaka 11/10/77
 TRAFFIC ENGINEER DATE

APPROVED:
Harbert B. Sakai 11/15/77
 ASSISTANT CHIEF, ENGINEERING DATE

NO.	REVISION	APPROVED BY	DATE
1	Supersedes Sht. DT-100 approved 12/30/69	H.T.	11/15/77



STATE OF HAWAII
 DEPARTMENT OF TRANSPORTATION
 LAND TRANSPORTATION FACILITIES DIVISION

STANDARD DETAILS

MISCELLANEOUS SIGN DETAILS

Not to scale June, 1977

SHEET NO. 2 OF 15 SHEETS DT 100

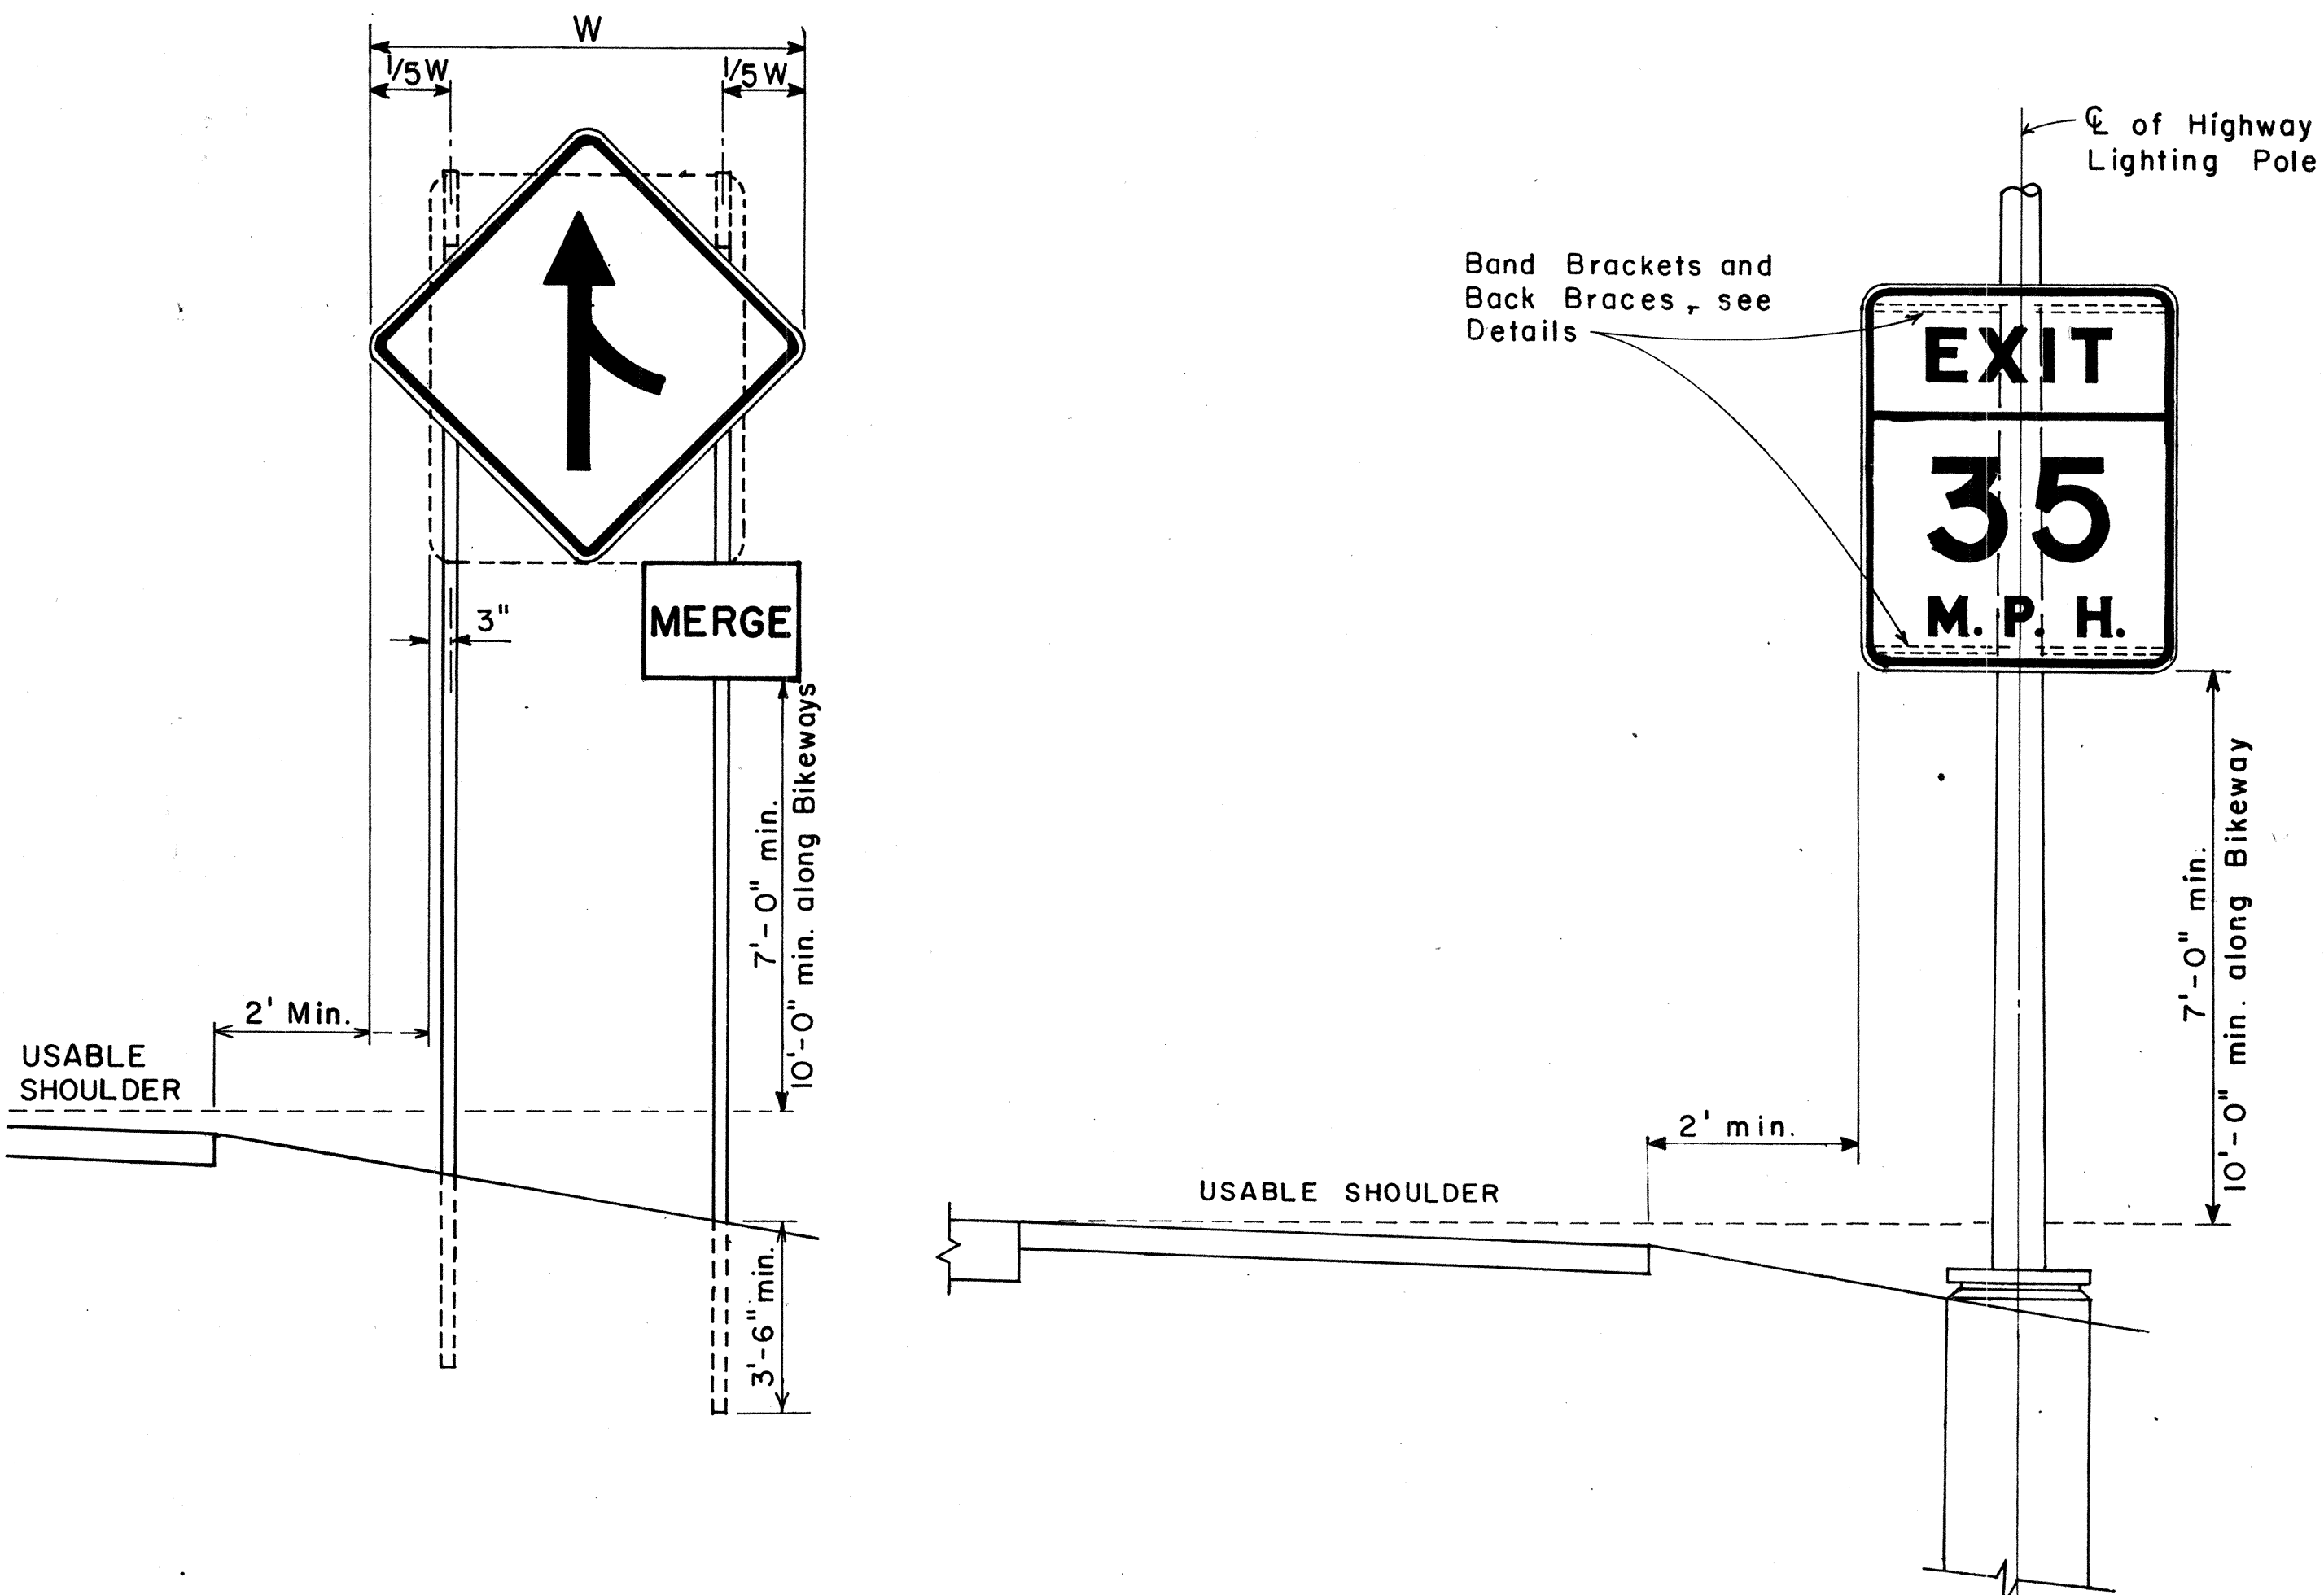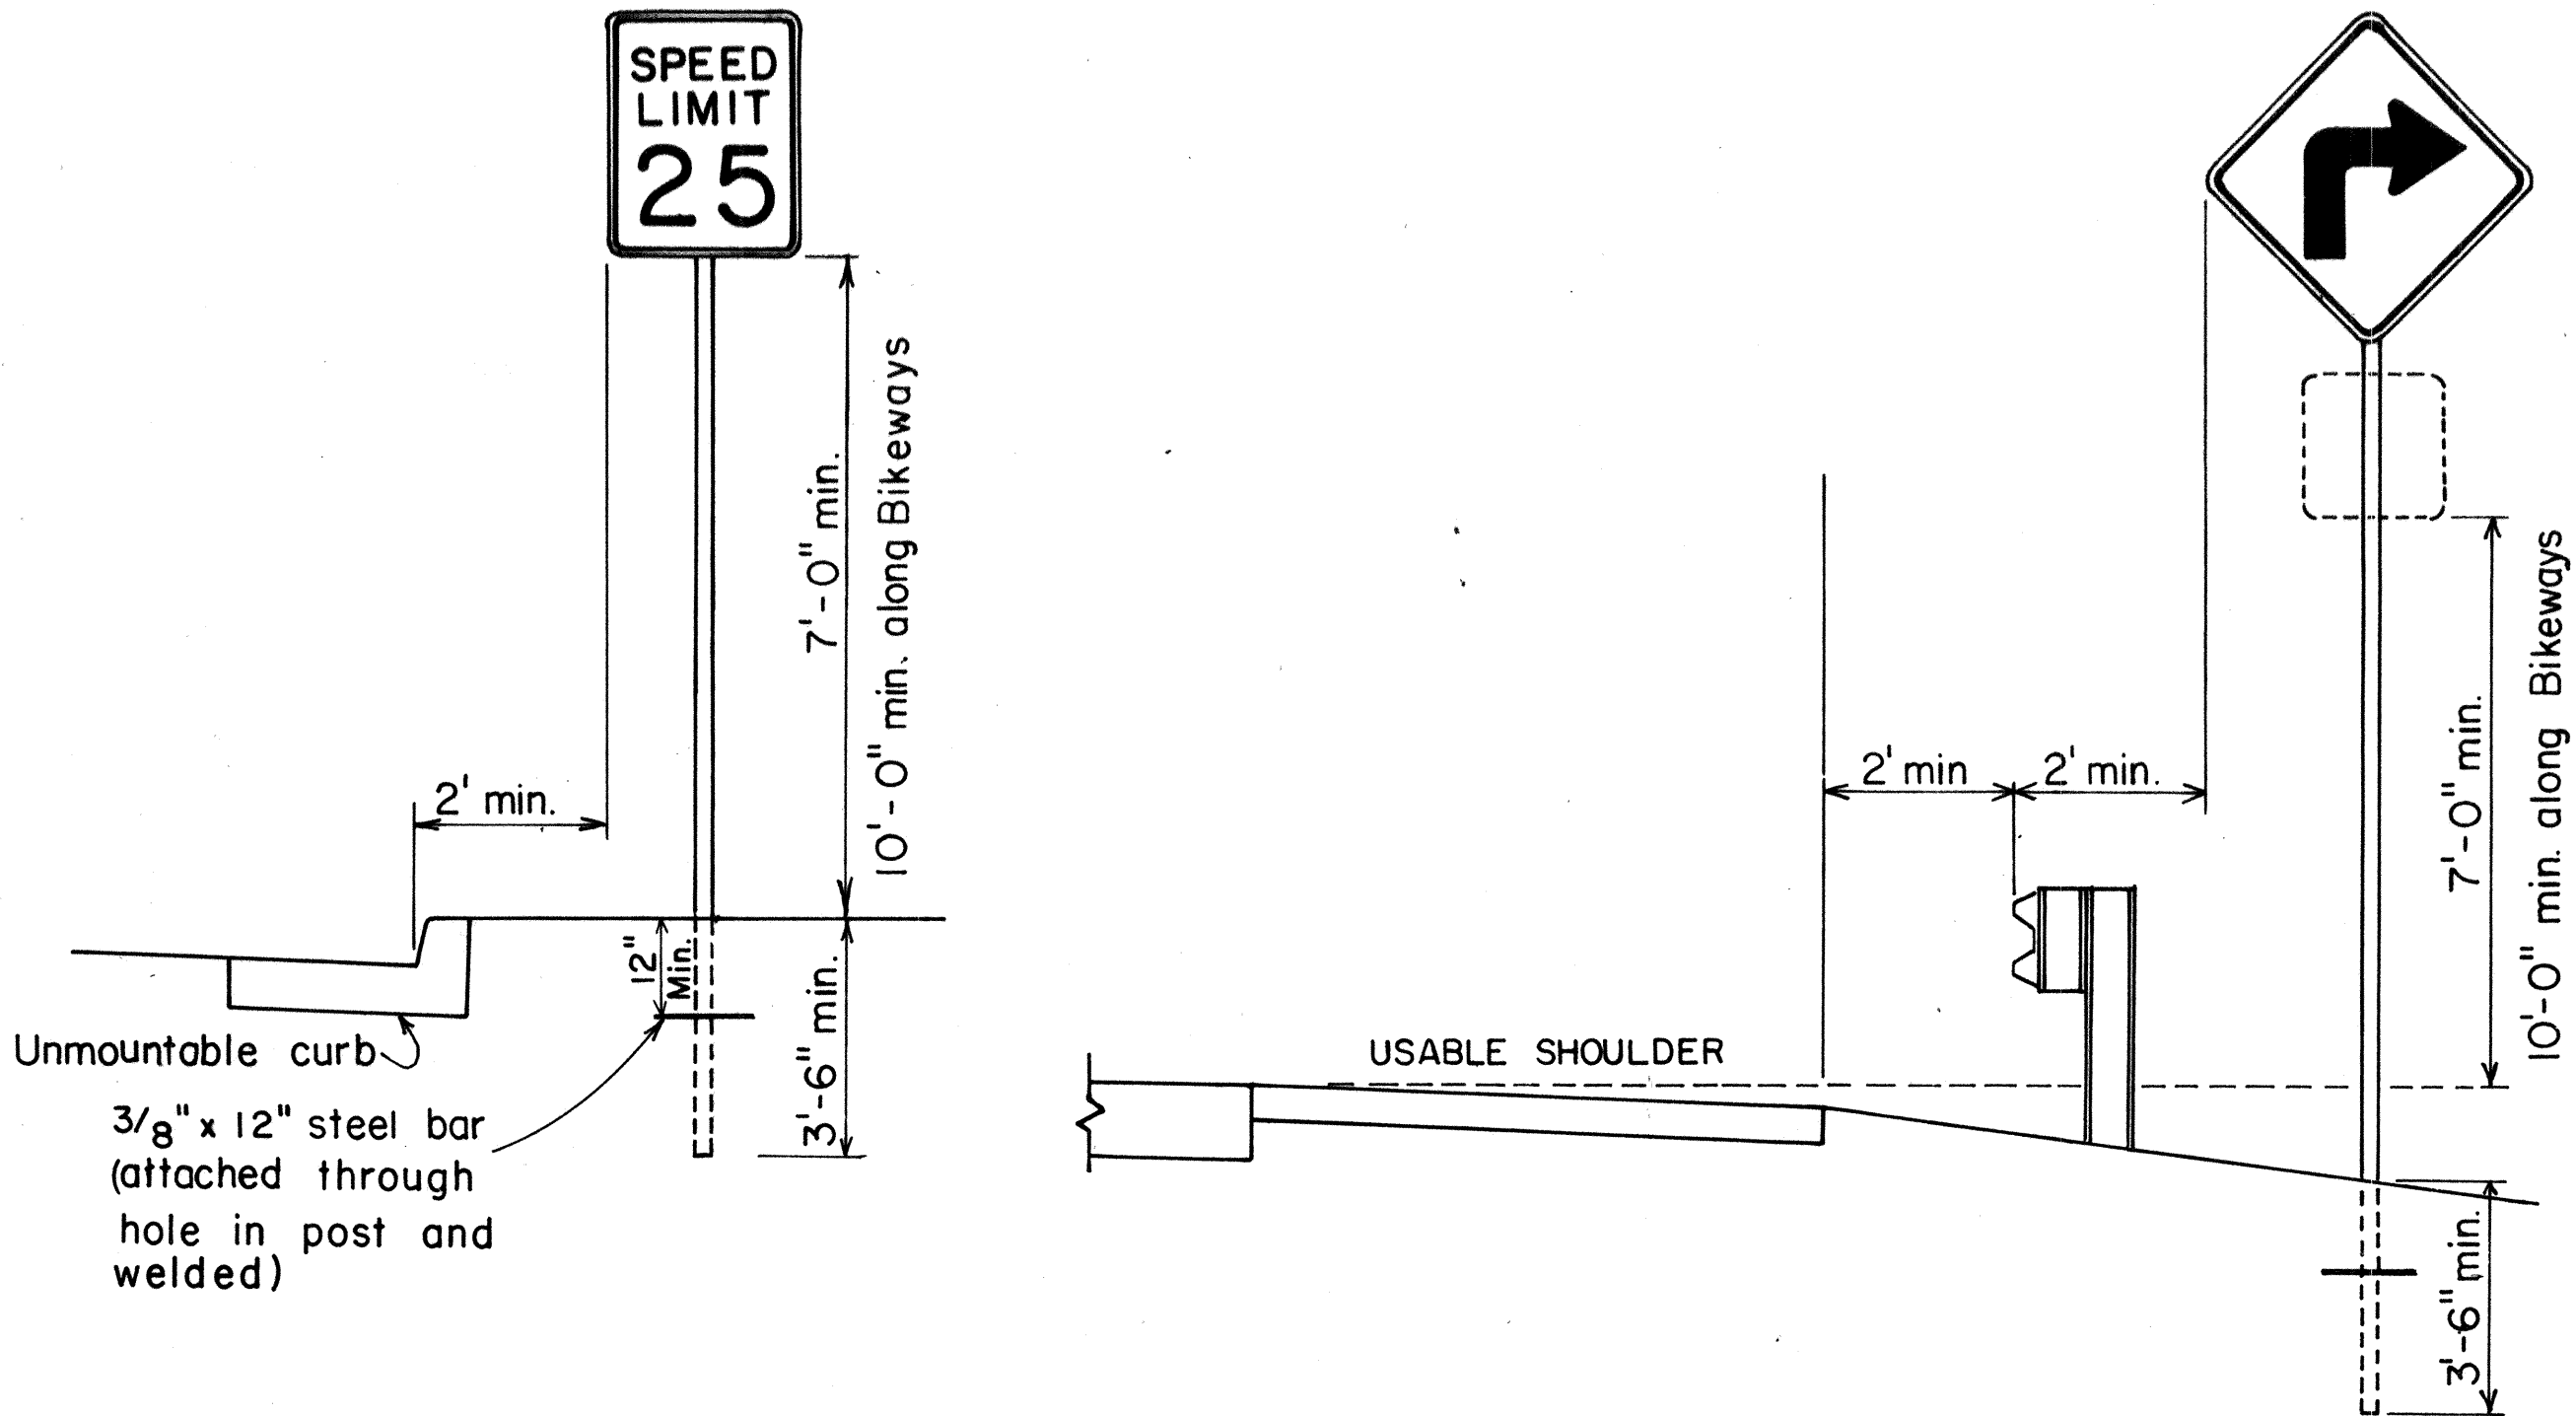


HEIGHT AND LATERAL LOCATION OF SIGNS

TYPICAL INSTALLATION

ORIGINAL PLAN	DATE
DRAWN BY	
DESIGNED BY	
NOTE BOOK	
QUANTITIES BY	
CHECKED BY	
No.	


FED. ROAD DIST. NO.	STATE	FED. AID PROJ. NO.	FISCAL YEAR	SHEET NO.	TOTAL SHEETS
HAWAII	HAW.	R06-050-10	1979	7	10

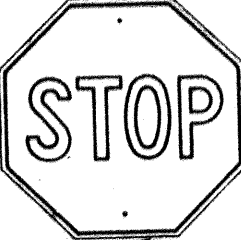


R1-1 30"x 30"
R1-1-A 36"x 36"

4-WAY

R1-3 12"x 6"
R1-3-A 18"x 9"

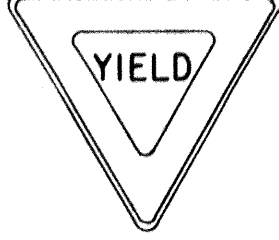


R1-2 36"x36"x36"
R1-2-A 48"x48"x48"

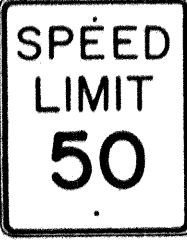


R2-1(50) 24"x 30"
R2-1(50)-A 48"x 60"



R2-2(40) 24"x 24"
R2-2(40)-A 48"x 48"

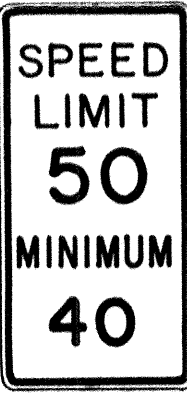


R2-4a(50/40) 24"x 48"
R2-4a(50/40)-A 48"x 96"

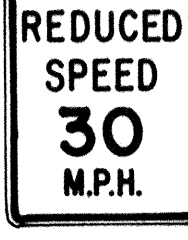

R2-5b(30) 24"x 30"
R2-5b(30)-A 48"x 60"




R3-1 24"x24"
24"x 18"
R3-1-A 48"x 48"
48"x 36"

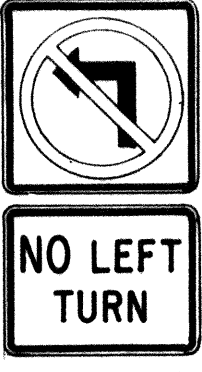


R3-2 24"x24"
24"x 18"
R3-2-A 48"x48"
48"x 36"




R3-3 24"x 24"
R3-3-A 48"x 48"

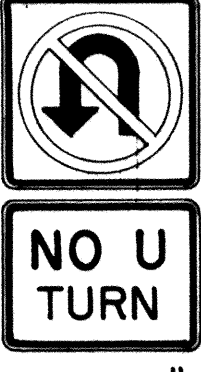

R3-4 24"x 24"
24"x 18"
R3-4-A 48"x 46"
48"x 36"

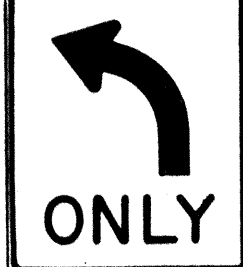

R3-5(L) 30"x 36"
R3-5(L)-A 48"x 60"

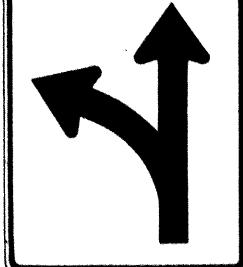


R3-6(L) 30"x 36"
R3-6(L)-A 48"x 60"



R3-7(R) 30"x 30"
R3-7(R)-A 48"x 48"



R3-8(L) 30"x 30"
R3-8(L)-A 36"x 36"
R3-8(L)-B 48"x 48"

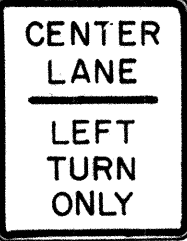


R3-9 24"x 30"




R4-1 24"x 30"



R4-2 24"x 30"

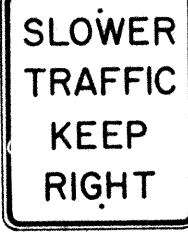


R4-3 24"x 30"
R4-3-A 48"x 60"

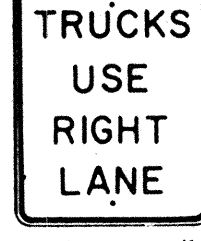


R4-5 24"x 30"




R4-6(500) 24"x 30"

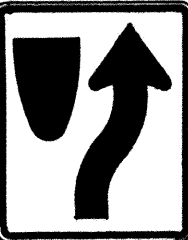


R4-7 24"x30"
24"x 18"

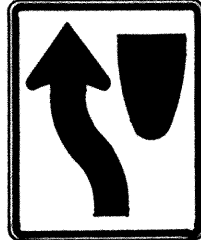


R4-8 24"x 30"
24"x 18"

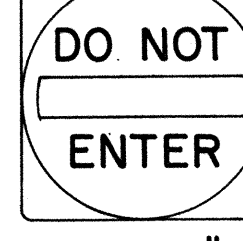

R5-1 30"x 30"
R5-1-A 48"x 48"

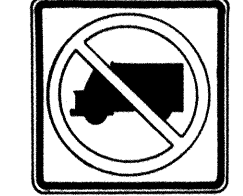

R5-2 24"x 24"
24"x 18"

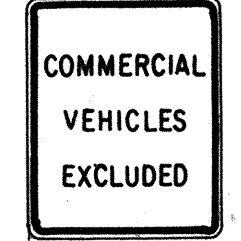


R5-4 24"x 30"



R5-6 24"x24"
24"x18"



R5-9 36"x 24"

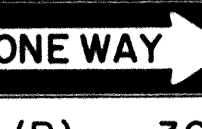


R6-1 (R) 36"x 12"




R6-2(R) 18"x 24"




R7-1 12"x 18"
R7-1-A 24"x 30"

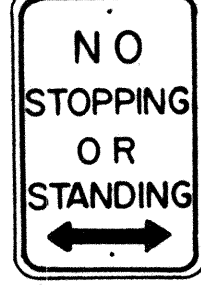


R7-4 12"x 18"
R7-4-A 24"x 30"

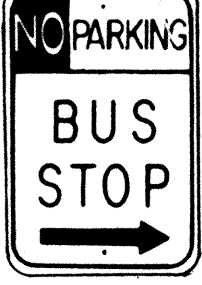

R7-107(R) 12"x 18"

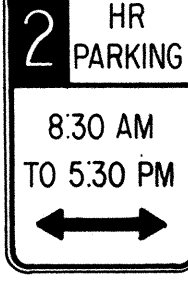

R7-108 12"x 18"

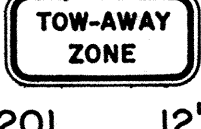

R7-201 12"x 6"
R7-201-A 24"x 12"



R8-1 24"x 30"



R8-2 24"x 30"




R8-3 24"x 30"




R8-4 30"x 24"
R8-4-A 48"x 36"




R8-5 24"x 30"

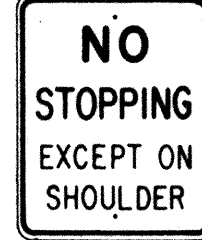


R8-6 24"x 30"

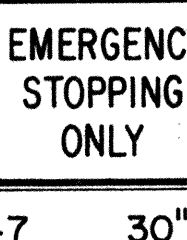

R8-7 30"x 24"
R8 7-A 48"x 36"

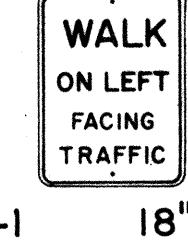

R9-1 18"x 24"

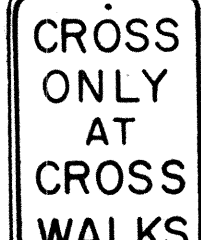


R9-2 12"x 18"




R9-3 12"x 18"




R9-4 18"x 24"

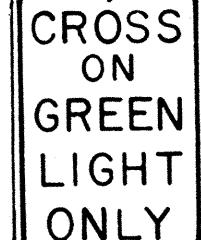


R10-1 12"x 18"

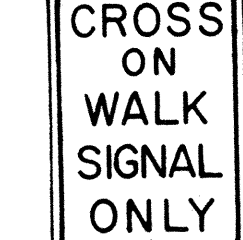

R10-2 12"x 18"

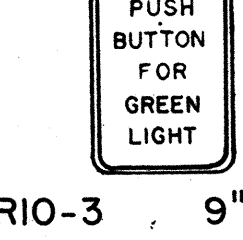

R10-3 9"x 12"

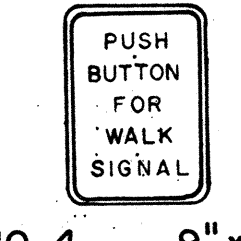


R10-4 9"x 12"




R10-5 24"x 30"




R10-6 24"x 36"

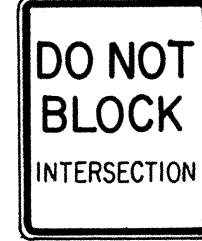


R10-7 24"x 30"

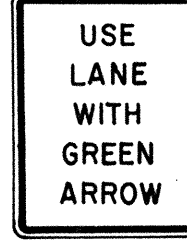


R10-8 24"x 30"

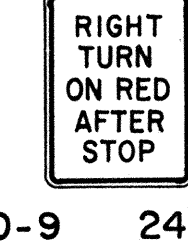


R10-9 24"x 30"

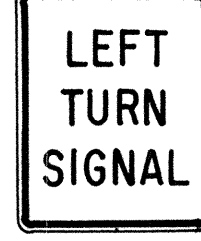


R10-10 24"x 30"

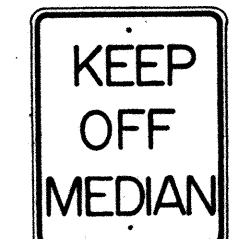


R11-1 24"x 30"

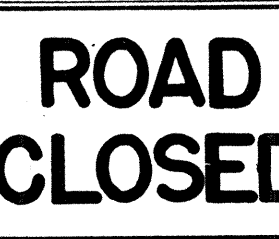


R11-2 48"x 30"

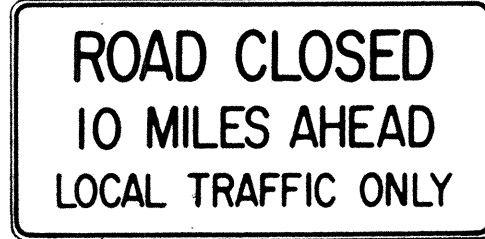

R11-3(10) 60"x 30"

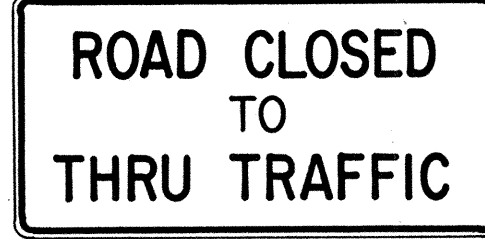

R11-4 60"x 30"

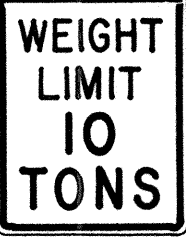

R12-1(10) 24"x 30"

GENERAL NOTES

- Sign details shall conform to the FHWA publications "Manual on Uniform Traffic Control Devices for Streets and Highways," 1971, and "Standard Highway Signs," 1972, and as amended.
- All regulatory signs shall be reflectorized unless otherwise specified.
- All regulatory signs shall have 3/8" bolt holes drilled at appropriate locations.
- Numerals in () indicates numerals to be inserted for sign message. (R) or (L) indicates right or left.

APPROVAL RECOMMENDED:

Etsuki Tanaka

TRAFFIC ENGINEER

DATE 3/17/72

APPROVED:

Robert Doherty

ASSISTANT CHIEF, ENGINEERING

DATE 3-20-72

NO.	REVISION	APPROVED BY	DATE
1	Supersedes Sht. DT 101 Approved 12-30-69	H.C.	3/20/72
2	Revised General Note 1.	H.C.	10/16/74

STATE OF HAWAII

DEPARTMENT OF TRANSPORTATION

LAND TRANSPORTATION FACILITIES DIVISION

STANDARD DETAILS


REGULATORY SIGNS

NOT TO SCALE

SHEET No. 3 OF 15 SHEETS DT 101

ORIGINAL PLAN	SURVEY PLOTTED BY	DATE
	DESIGNED BY	
	NOTED BY	
	CHECKED BY	


FED. ROAD DIST. NO.	STATE	FED. AID PROJ. NO.	FISCAL YEAR	SHEET NO.	TOTAL SHEETS
HAWAII*	HAW.	R05-050-1(B)	1979	8	10

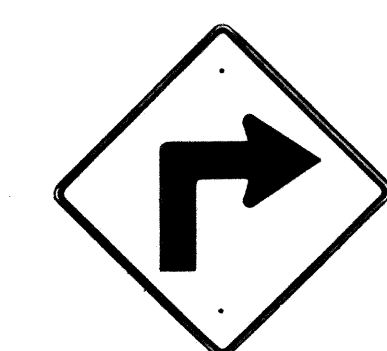


W1-1(R) 30"x30"
W1-1(R)-A 48"x48"




W1-2(R) 30"x30"
W1-2(R)-A 48"x48"

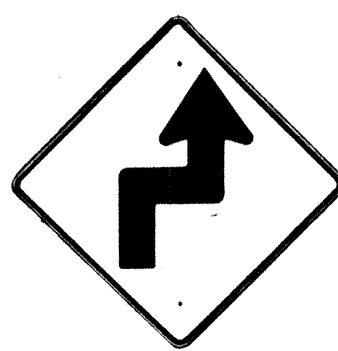


W1-3(R) 30"x30"
W1-3(R)-A 48"x48"

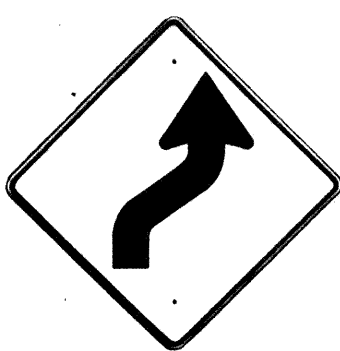


W1-4(R) 30"x30"
W1-4(R)-A 48"x48"

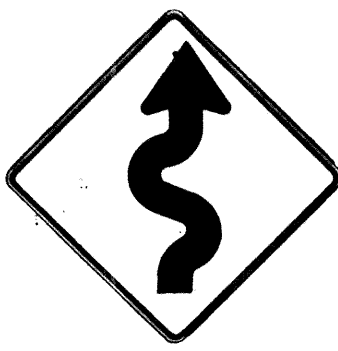


W1-5(R) 30"x30"
W1-5(R)-A 48"x48"

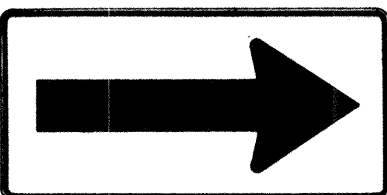


W1-6 48"x24"

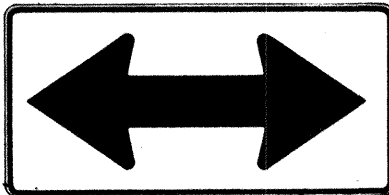


W1-7 48"x24"

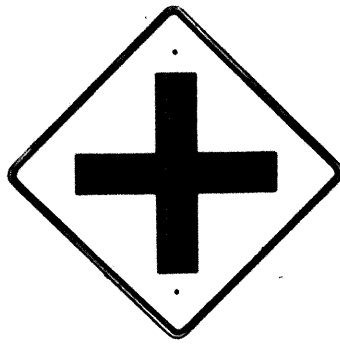


W2-1 30"x30"
W2-1-A 48"x48"

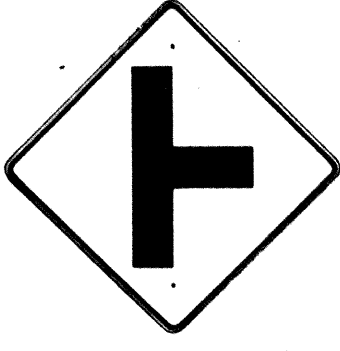


W2-2 30"x30"
W2-2-A 48"x48"

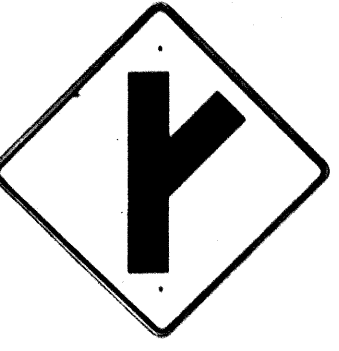

W2-3(R) 30"x30"
W2-3(R)-A 48"x48"

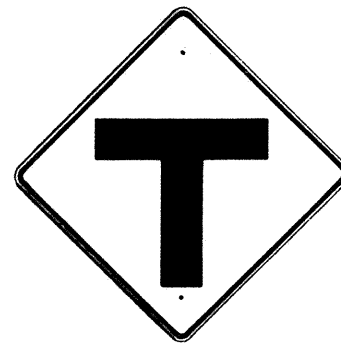

W2-4 30"x30"
W2-4-A 48"x48"

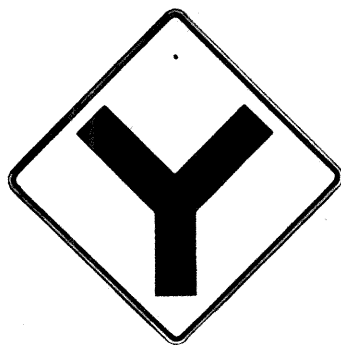


W2-5 30"x30"
W2-5-A 48"x48"




W3-1 30"x30"
W3-1-A 36"x36"




W3-2 30"x30"
W3-2-A 36"x36"

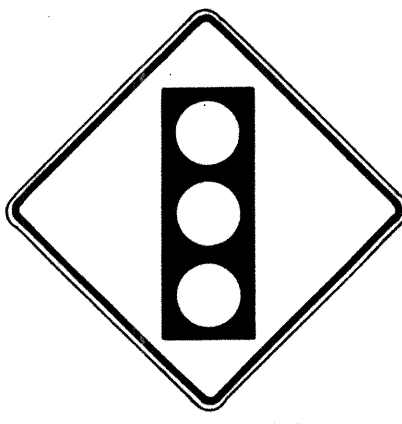

SIGNAL
AHEAD
W3-3 36"x36"
24"x18"

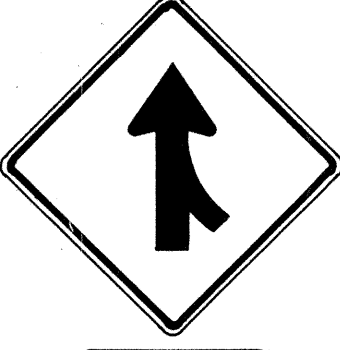


MERGE
W4-1(R) 30"x30"
24"x18"
W4-1(R)-A 48"x48"
24"x18"

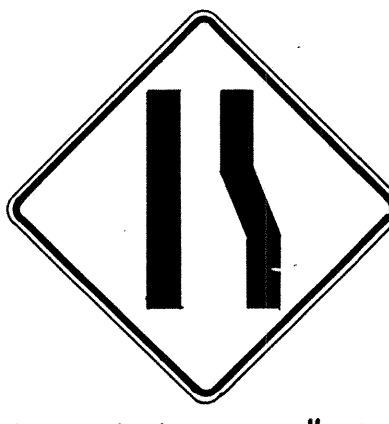

W4-2(R) 36"x36"
W4-2(R)-A 48"x48"



W5-1 36"x36"

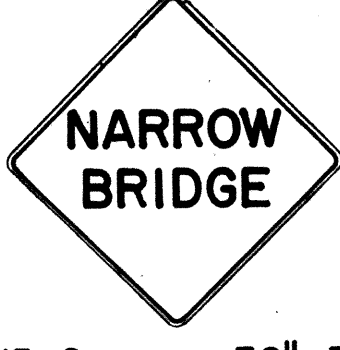

W5-2 30"x30"
W5-2-A 36"x36"




W5-3 36"x36"



DIVIDED
HIGHWAY
W6-1 36"x36"
24"x18"



DIVIDED
HIGHWAY
ENDS
W6-2 36"x36"
24"x18"

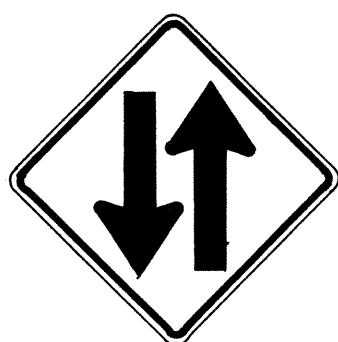

TWO WAY
TRAFFIC
W6-3 30"x30"
24"x18"
W6-3-A 36"x36"
24"x18"
W6-3-B 48"x48"
24"x18"



HILL
W7-1 30"x30"
24"x18"
W7-1-A 36"x36"
24"x18"



USE LOW
GEAR
W7-2 24"x18"




W8-1 30"x30"
W8-1-A 36"x36"



W8-2 30"x30"
W8-2-A 36"x36"



W8-3 30"x30"
W8-3-A 36"x36"

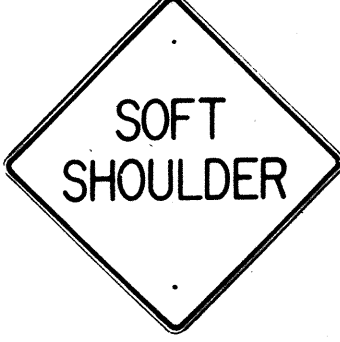

W8-4 30"x30"
W8-4-A 36"x36"



SLIPPERY
WHEN WET
W8-5 30"x30"
24"x18"
W8-5-A 36"x36"
24"x18"



RIGHT
LANE
ENDS
W9-1(R) 30"x30"
W9-1(R)-A 36"x36"
W9-1(R)-B 48"x48"



LANE ENDS
MERGE
LEFT
W9-2(L) 36"x36"
W9-2(L)-A 48"x48"



W10-1 36" Diameter



BIKE
XING
W11-1 30"x30"
24"x18"
W11-1-A 36"x36"
24"x18"




PED
XING
W11-2 30"x30"
24"x18"
W11-2-A 36"x36"
24"x18"



CATTLE
XING
W11-4 30"x30"
24"x18"
W11-4-A 36"x36"
24"x18"



FARM
MACHINERY
W11-5 30"x30"
24"x18"
W11-5-A 36"x36"
24"x18"

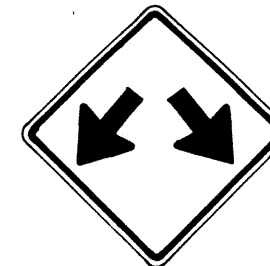


W12-1 24"x24"
W12-1-A 36"x36"
W12-1-B 48"x48"




LOW
CLEARANCE
W12-2(12'-6") 36"x36"
24"x18"



25
M.P.H.
W13-1(25) 18"x18"
W13-1(25)-A 24"x24"

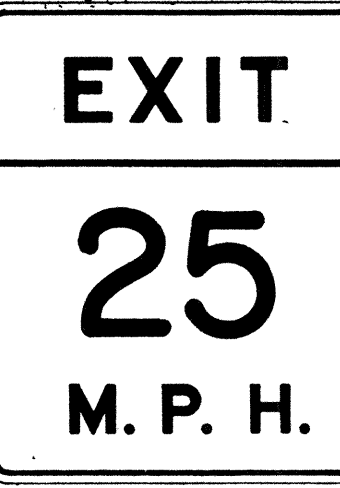

W13-2(25) 48"x60"

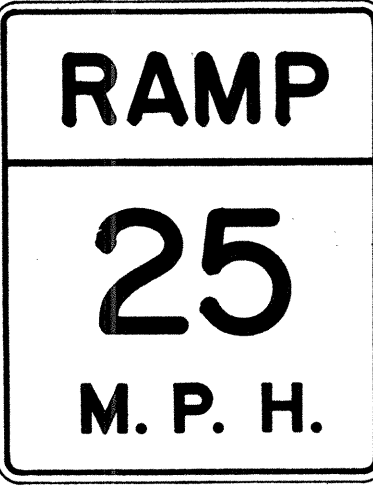

W13-3(25) 48"x60"



W14-1 30"x30"



W14-3 36"x48"x48"

GENERAL NOTES

1. Sign details shall conform to the FHWA publications "Manual on Uniform Traffic Control Devices for Streets and Highways," 1971, and "Standard Highway Signs," 1972, and as amended.
2. All warning signs shall be reflectorized unless otherwise specified.
3. All warning signs shall have 3/8" bolt holes drilled at appropriate locations.
4. Numerals in () indicates numerals to be inserted for sign message. (R) or (L) indicates right or left.
5. Signs prefixed with "CW" on the plans shall indicate orange and black construction signs, and shall be reflectorized.

APPROVAL RECOMMENDED:
TRAFFIC ENGINEER

3/17/12
DATE

APPROVED:
ASSISTANT CHIEF, ENGINEERING

3-20-12
DATE

NO.	REVISION	APPROVED BY	DATE
1	Supersedes Sht. DT 102 Approved 12-30-69	H.T.	3/20/12
2	Revised General Note 1	H.T.	10/10/12
3	Revised General Note 5	MH	9-16-75
4	Revised General Note 5	H.T.	9-14-76

STATE OF HAWAII
DEPARTMENT OF TRANSPORTATION
LAND TRANSPORTATION FACILITIES DIVISION

STANDARD DETAILS WARNING SIGNS

NOT TO SCALE

SHEET No. 4 OF 15 SHEETS DT 102

DATE	_____
SURVEY PLOTTED BY	_____
DRAWN BY	_____
DESIGNED BY	_____
QUANTITIES BY	_____
CHECKED BY	_____
NO.	_____

FED. ROAD DIST. NO.	STATE	FED. AID PROJ. NO.	FISCAL YEAR	SHEET NO.	TOTAL SHEETS
HAWAII	HAW.	R09-050-1(B)	1977	9	19

General Notes

- Sign details shall conform to the latest editions of the following FHWA publications:
 - "Standard Alphabets for Highway Signs," and as amended.
 - "Standard Highway Signs," and as amended.
 - "Manual on Uniform Traffic Control Devices for Streets and Highways," and as amended.
- All signs shall be reflectorized with reflective sheeting, unless otherwise specified.
- All signs shall have $\frac{3}{8}$ " bolt holes drilled at appropriate locations.
- Numerals in () indicate numerals to be inserted for sign message. (R) or (L) indicates right or left.
- Signs prefixed with "CW" on the plans shall indicate orange and black construction signs, and shall be reflectorized with reflective sheeting.

ALL WAY
R1-4 18" x 6"

REDUCED SPEED
35
AHEAD
R2-5d(35) 24" x 30"
R2-5d(35)-A 48" x 60"

SPEED LIMIT
ENFORCED
BY
VASCAR
4" Series D
- 4" Series C
- 3" Series D
- 5" Series C
R2-10 24" x 30"

CENTER
LANE
ONLY
R3-9b 24" x 36"

BUS STOP
R7-107(R) 12" x 24"

RESERVED
PARKING
R7-8 12" x 18"
R7-8-A 24" x 30"

ANY TIME
R8-3a 24" x 24"
24" x 18"
R8-3a-A 48" x 48"

NO PED
XING
R9-3a 18" x 18"
18" x 12"
R9-3a-A 24" x 24"
24" x 18"

USE
CROSSWALK
R9-3b(R) 18" x 12"

USE
CROSSWALK
R9-3b(L) 18" x 12"

NO
TURN
ON
RED
R10-11a 24" x 30"

TURN
RIGHT
ANY TIME
WITH
CAUTION
4" Series C
R16-1 24" x 30"

NO
LEFT
TURN
ON
RED
4" Series D -
3" Series D -
2" Series D -
3" Series D -
R16-3 18" x 24"

NO
RIGHT
TURN
ON
RED
R16-4 18" x 24"

UNLICENSED
VEHICLES
BICYCLES, CYCLES
UNDER 5 H.P.,
PEDESTRIANS
KEEP OUT
FREEWAY
3" Series C
4" Series E
R16-5 36" x 42"

U
TURN
AHEAD
8" Series F
5" Series D
R16-6 24" x 30"

U
TURN
OK
8" Series F
5" Series D
R16-7 24" x 30"

MOTOR-DRIVEN
CYCLES
PROHIBITED
4" Series B
R5-8 30" x 24"

W17-1(L) 60" x 60"

STOP
AHEAD
W3-1a 36" x 36"
24" x 18"
W3-1a-A 48" x 48"
24" x 18"

YIELD
AHEAD
W3-2a 36" x 36"
24" x 18"
W3-2a-A 48" x 48"
24" x 18"

STOP
AHEAD
WHEN
FLASHING
6" Series C
W3-4 48" x 48"

TRUCK
CROSSING
W8-6 30" x 30"
W8-6-A 36" x 36"

THRU
TRAFFIC
MERGE
LEFT
6" Series E
W9-3(L) 48" x 48"

EQUESTRIAN
XING
W11-7 36" x 36"
24" x 18"
W11-7-A 48" x 48"
24" x 18"

FIRE
STATION
W11-8 36" x 36"
24" x 18"
W11-8-A 48" x 48"
24" x 18"

W11-9 36" x 36"
W11-9-A 48" x 48"

LIMITED
SIGHT
DISTANCE
W14-4 36" x 36"
W14-4-A 48" x 48"

DELAYED
GREEN
4" Series C
W15-1 24" x 24"

ADVANCE
GREEN
W15-2 24" x 24"

END
FREEWAY
1/2 MI
8" Series E
CW16-1(1/2) 60" x 60"

RIGHT
LANE
EXIT
ONLY
8" Series E
W18-1 48" x 60"

SI-1 36" x 36"

S2-1 36" x 36"

SCHOOL
BUS STOP
AHEAD
S3-1 30" x 30"

8:00 AM
TO 3:30 PM
S4-1 24" x 10"
WHEN
CHILDREN
ARE PRESENT
S4-2 24" x 10"

SCHOOL
S4-3 24" x 8"
WHEN
FLASHING
S4-4 24" x 10"

SIDEWALK
CLOSED
7" Series D
CW23-4 48" x 48"

USE
SIDEWALK
4" Series C
R18-1 24" x 18"

NO.	REVISION	APPROVED BY	DATE
	Supersedes Sht. DT103 approved 3/20/72	H.T.	5/3/78

APPROVAL RECOMMENDED:
Eishi Tanaka 5/2/78
TRAFFIC ENGINEER DATE
APPROVED:
Herbert Z. Dakeishi 5/3/78
ASSISTANT CHIEF, ENGINEERING DATE

STATE OF HAWAII
DEPARTMENT OF TRANSPORTATION
LAND TRANSPORTATION FACILITIES DIVISION
STANDARD DETAILS
MISCELLANEOUS SIGNS
NOT TO SCALE DATE: MAY, 1978
SHEET NO. 5 OF 15 SHEETS DT 103

FED. ROAD DIST. NO.	STATE	FED. AID PROJ. NO.	FISCAL YEAR	SHEET NO.	TOTAL SHEETS
HAWAII	HAW.	805-050-1(9)	1979	10	19



CW20-1a 48" x 48"



CW20-2d 48" x 48"



CW20-3b 48" x 48"



CW20-4d 48" x 48"



CW20-5d(L) 48" x 48"



CW20-7c 48" x 48"



CW21-1 30" x 30"



CW21-2 30" x 30"




CW21-3 36" x 36"



CW21-4 36" x 36"



CW21-5 30" x 30"

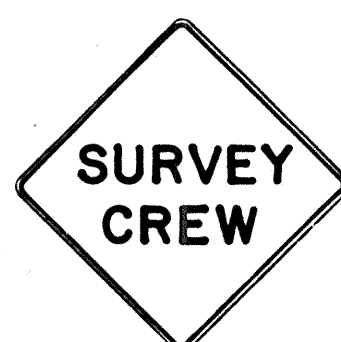


CW21-6 30" x 30"



CW22-1b 48" x 48"




CW22-2 42" x 36"

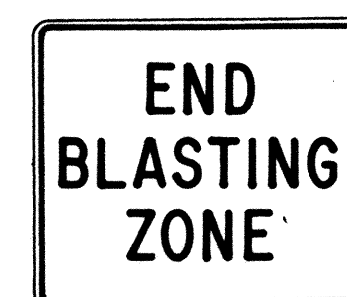

CW22-3 42" x 36"



CG20-1(5) 60" x 36"

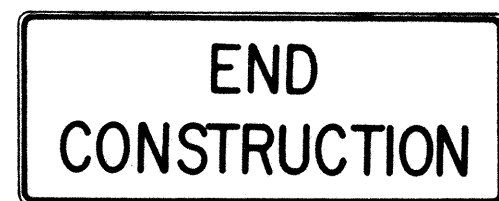


CG20-2 60" x 24"



CM4-9(R) 30" x 24"




CM4-10(R) 48" x 18"

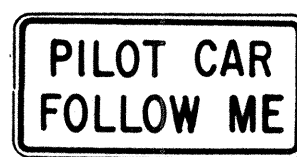


CG20-4 36" x 18"



CW23-1 36" x 36"

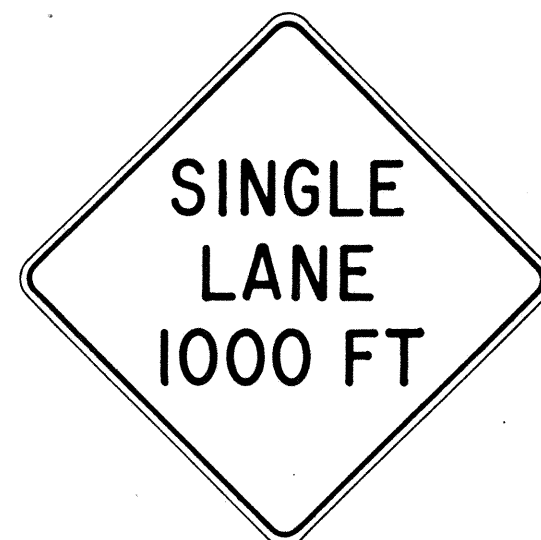

CW23-2b 48" x 48"

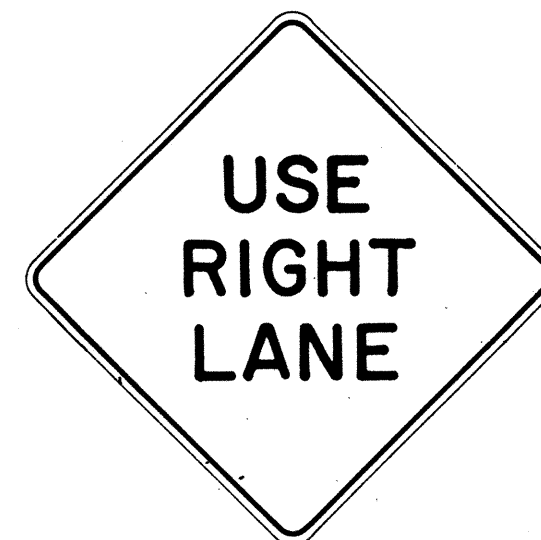

CW23-3(R) 48" x 48"

GENERAL NOTES

- Sign details shall conform to the FHWA publications "Manual on Uniform Traffic Control Devices for Streets and Highways," 1971, and "Standard Highway Signs," 1972, and as amended.
- All construction signs shall be reflectorized.
- All construction signs shall have $\frac{3}{8}$ " bolt holes drilled at appropriate locations.
- Numerals in () indicates numerals to be inserted for sign message. (R) or (L) indicates right or left.
- For "CW" series signs, suffixes a,b,c and d are as follows:
a-1500 FT, b-1000 FT,
c-500 FT and d-AHEAD.

NO.	REVISION	APPROVED BY	DATE
1	Supersedes Sht. DT 104 Approved 12-30-69	H.T.	3/23/72
2	Revised General Note 1	H.T.	10/10/74
3	Revised General Note 2	M.H.	9-16-75
4	Revised General Note 2 and sign CG20-1(5)	H.T.	9-14-76

APPROVAL RECOMMENDED:
Enoch Tanaka 3/21/72
TRAFFIC ENGINEER DATE

APPROVED:
Shirley Salsich 2/23/72
ASSISTANT CHIEF, ENGINEERING DATE

STATE OF HAWAII
DEPARTMENT OF TRANSPORTATION
LAND TRANSPORTATION FACILITIES DIVISION

STANDARD DETAILS
CONSTRUCTION SIGNS

NOT TO SCALE

SHEET No. 6 OF 15 SHEETS DT 104

DATE	____
SURVEY PLOTTED BY	____
DESIGNED BY	____
QUANTITIES BY	____
CHECKED BY	____
ORIGINAL PLAN	____
NOTE BOOK	____
No.	____


FED. ROAD DIST. NO.	STATE	FED. AID PROJ. NO.	FISCAL YEAR	SHEET NO.	TOTAL SHEETS
HAWAII	HAW.	205-050-10	1977	11	12

GENERAL NOTES:


1. Clearance markers (RM-3, RM-4) shall be installed with the edge of the marker in line with the inner edge of the obstruction.
2. (R) or (L) indicates right or left and shall be as shown on the plans.
3. Reflector markers RM-1 and RM-2 shall be:

a) Yellow if placed along the left edge of divided roadways, one-way roadways, and ramps in the direction of travel.


b) White if placed along the right edge of divided roadways, one-way roadways, and ramps in the direction of travel.
4. For reflector marker RM-9, reflective sheeting material may be used as an alternate.
5. For RM-4, the stripes shall slope downward at an angle of 45° in the direction of traffic.

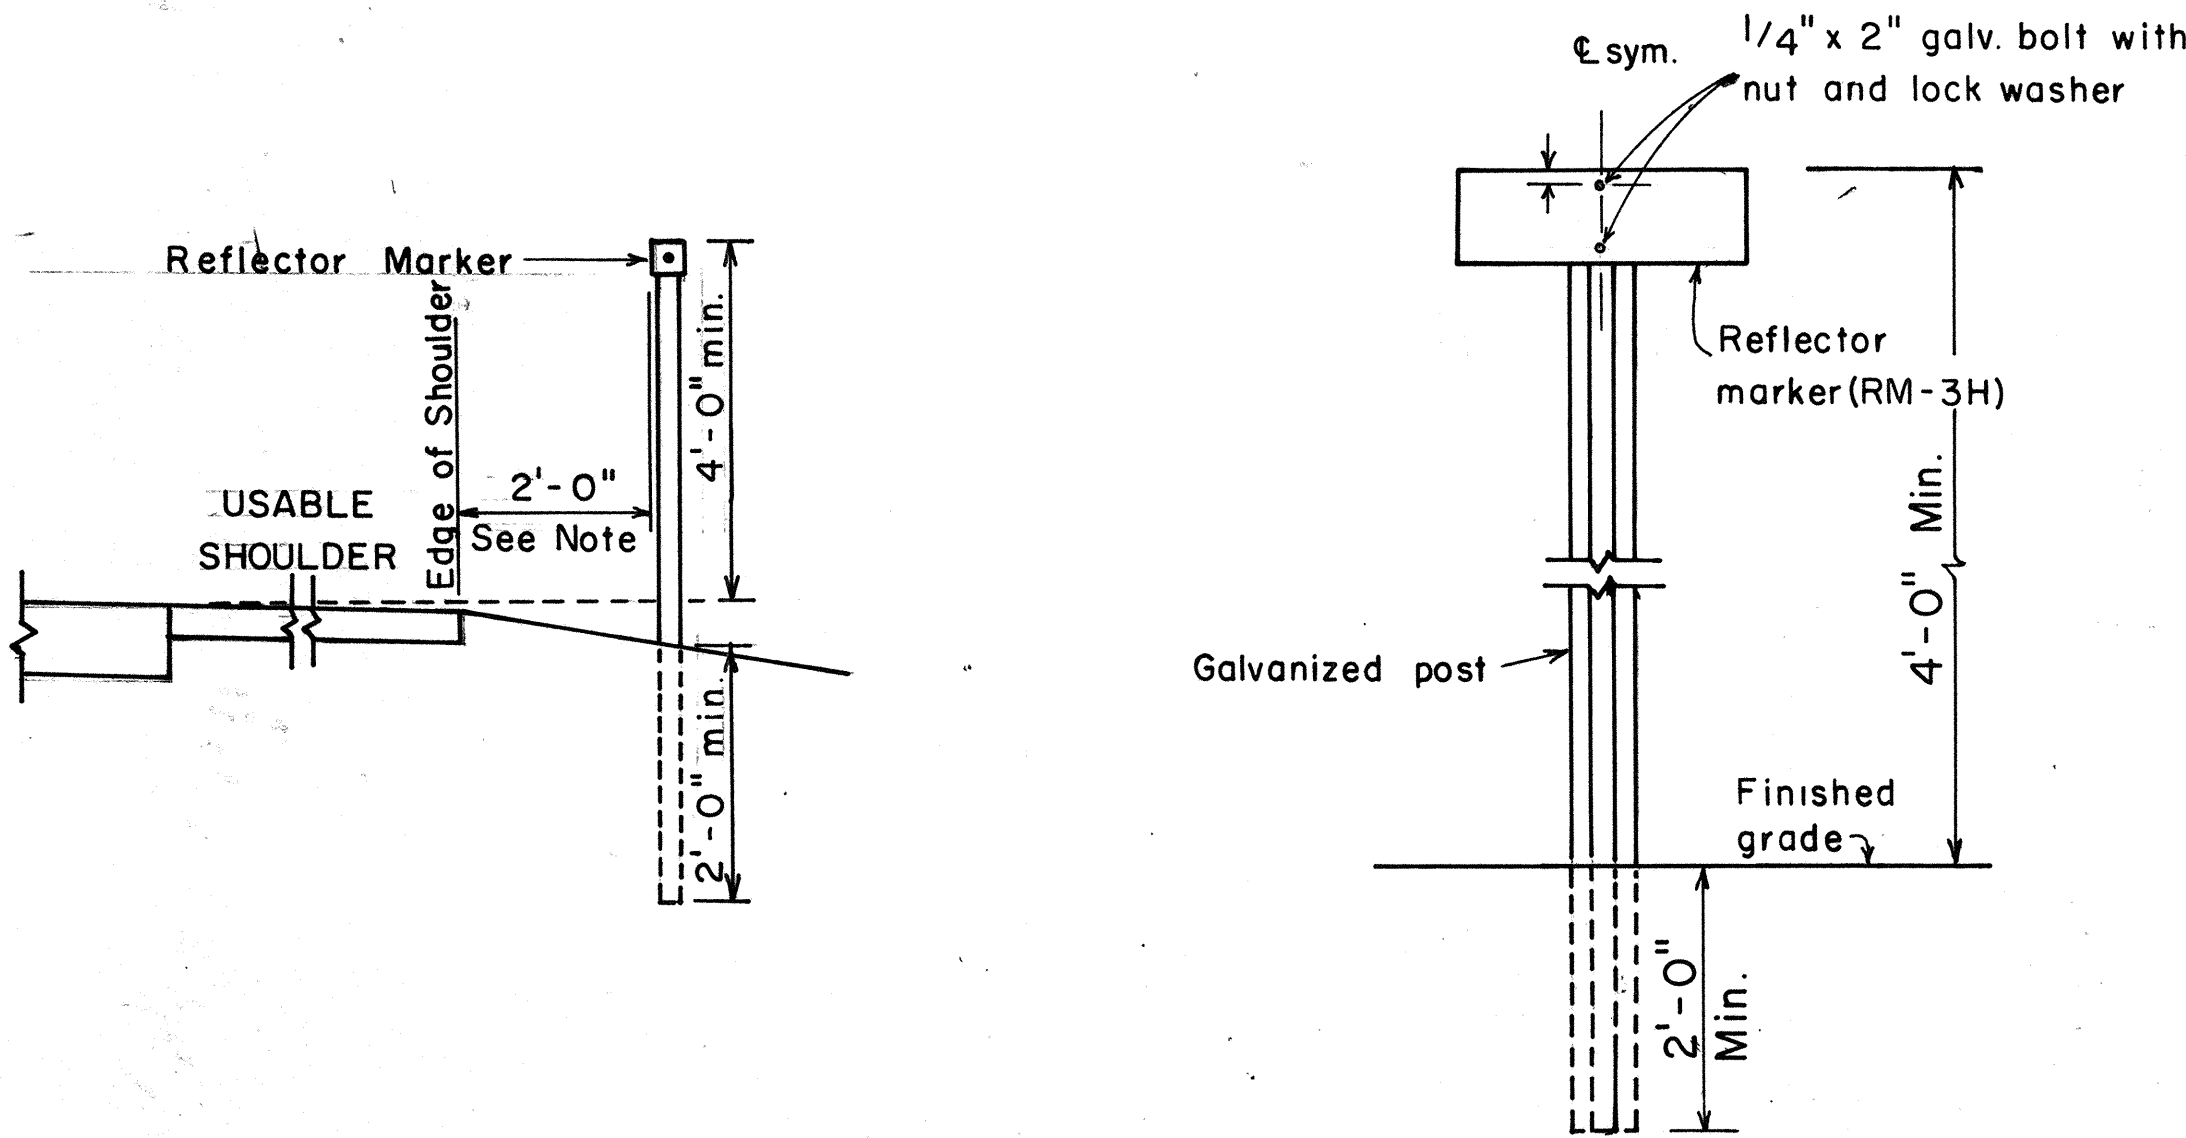

REFLECTOR MARKER MOUNTING DETAIL

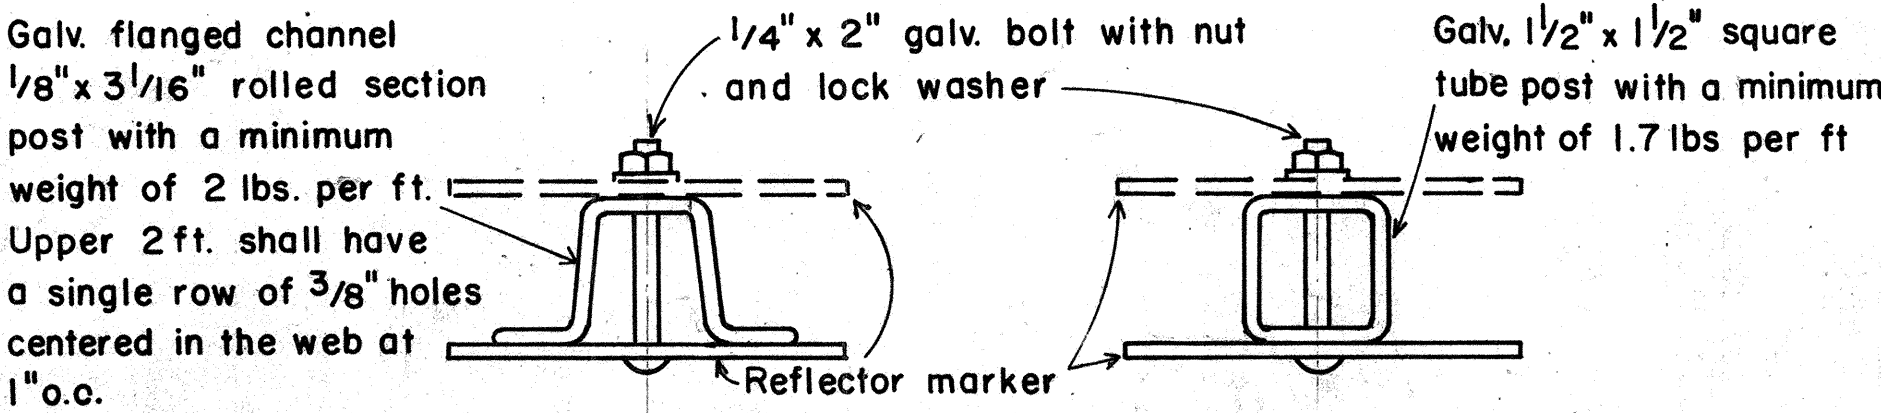

TYPICAL SECTION OF ROAD DELINEATOR

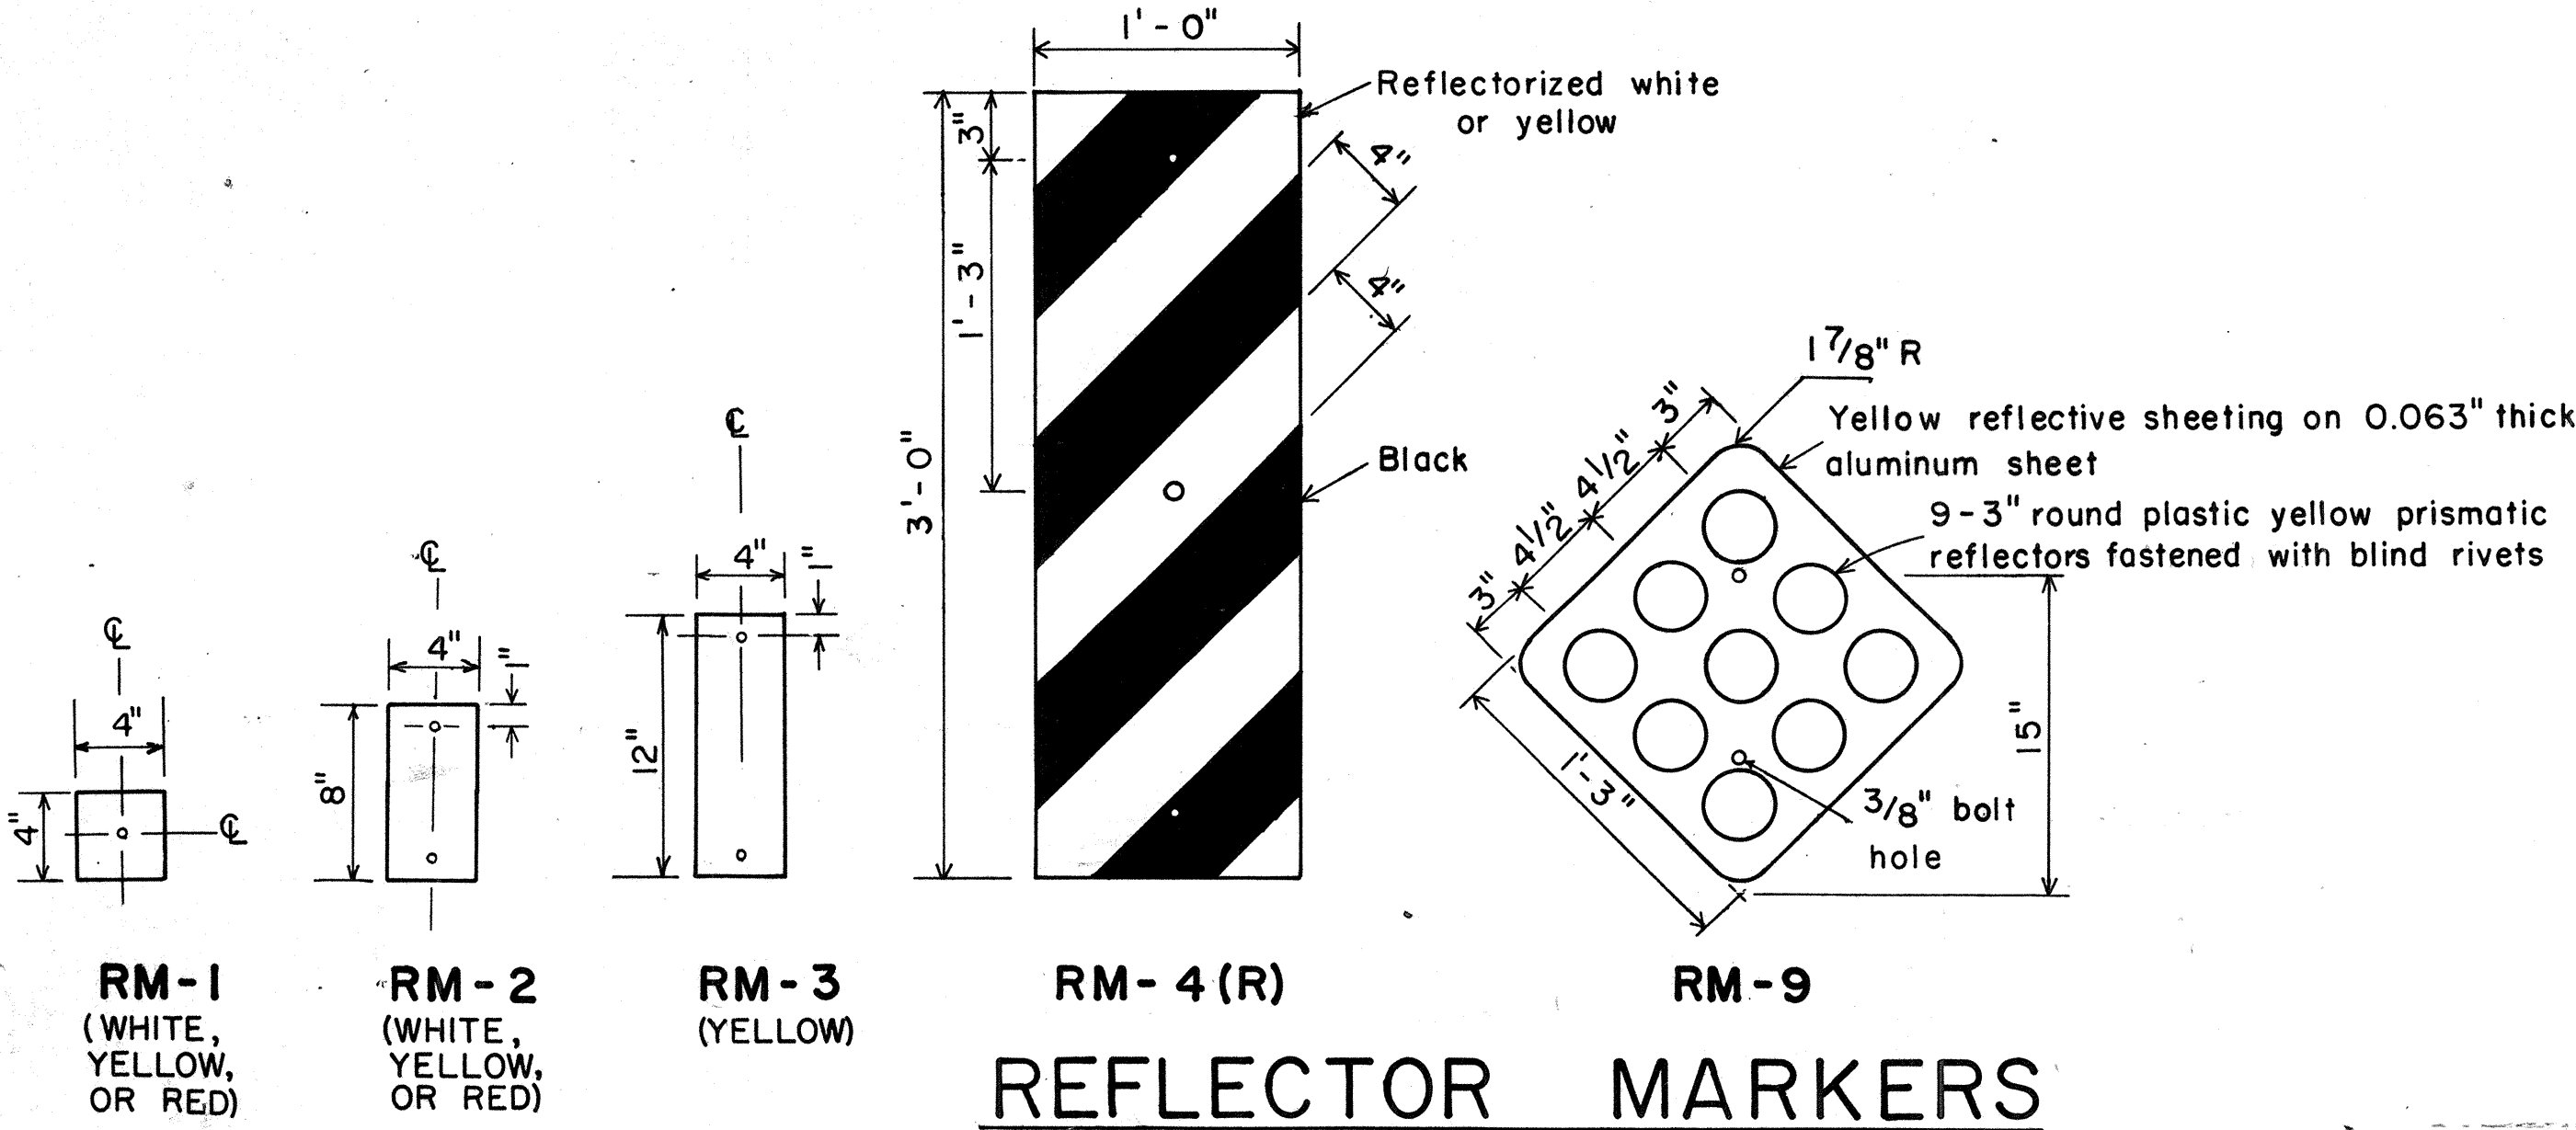

APPROVAL RECOMMENDED:

Eishi Tanaka

TRAFFIC ENGINEER

11/7/77
DATE

APPROVED:

Herbert B. Nakai

ASSISTANT CHIEF, ENGINEERING

11/15/77
DATE

NO.	REVISION	APPROVED BY	DATE

STATE OF HAWAII
DEPARTMENT OF TRANSPORTATION
LAND TRANSPORTATION FACILITIES DIVISION

STANDARD DETAILS







MISCELLANEOUS REFLECTOR MARKERS

Not to scale
June, 1977

SHEET NO. 7 OF 15 SHEETS DT 110

ORIGINAL	SURVEY PLOTTED BY	DATE
PLAN	DRAWN BY	
	TRACED BY	
	DESIGNED BY	
	QUANTITIES BY	
	CHECKED BY	
No.		

FED. ROAD DIST. NO.	STATE	FED. AID PROJ. NO.	FISCAL YEAR	SHEET NO.	TOTAL SHEETS
HAWAII	HAW.	205-050-1(9)	1977	13	19

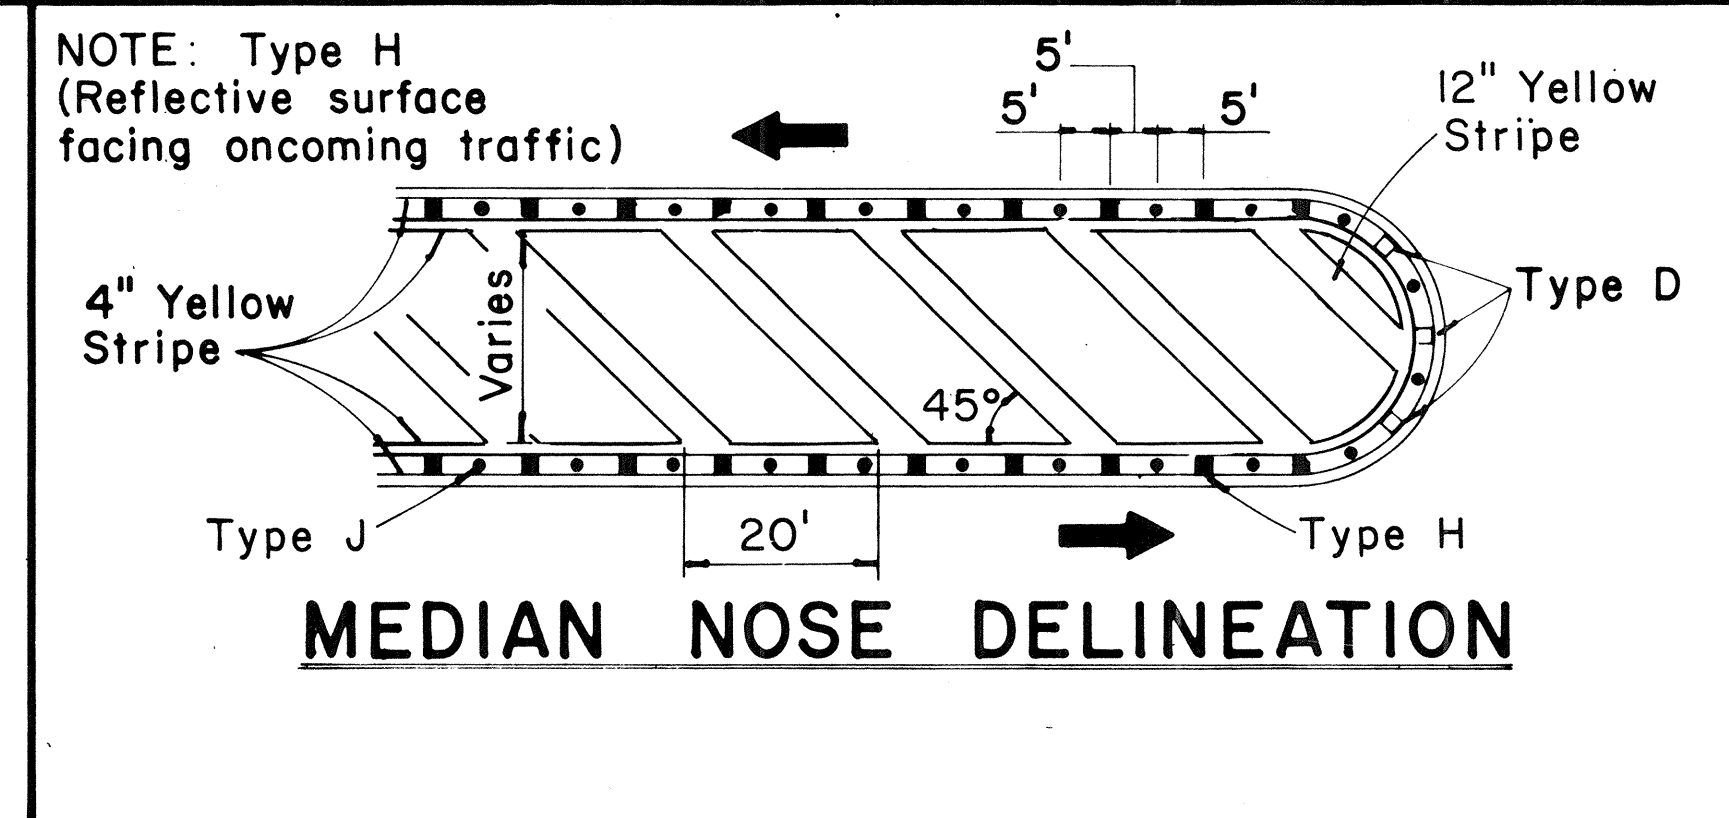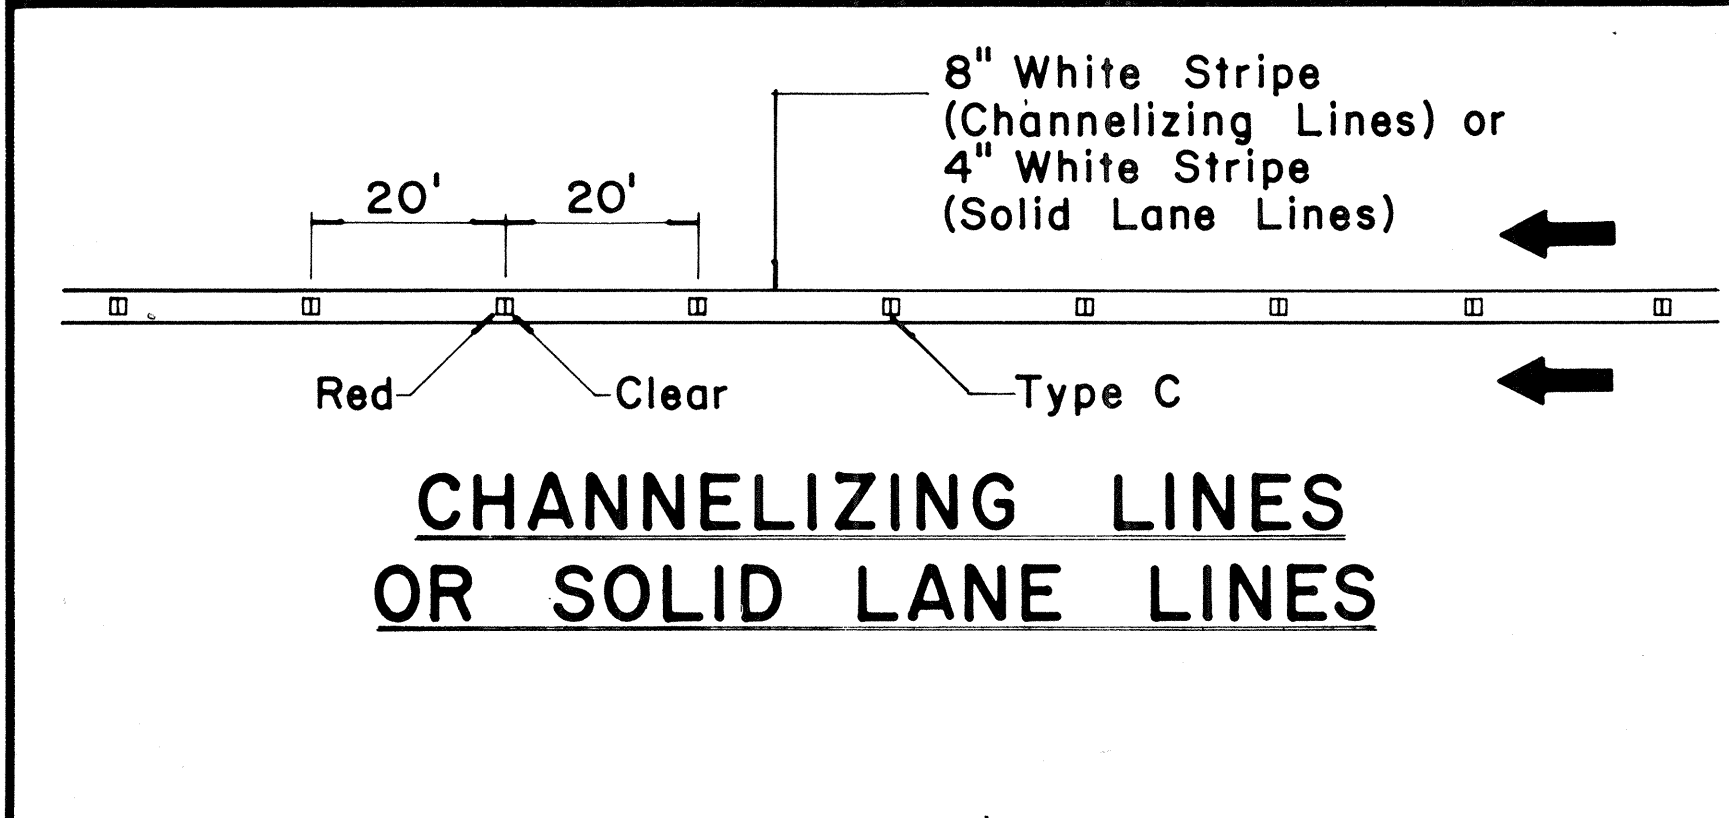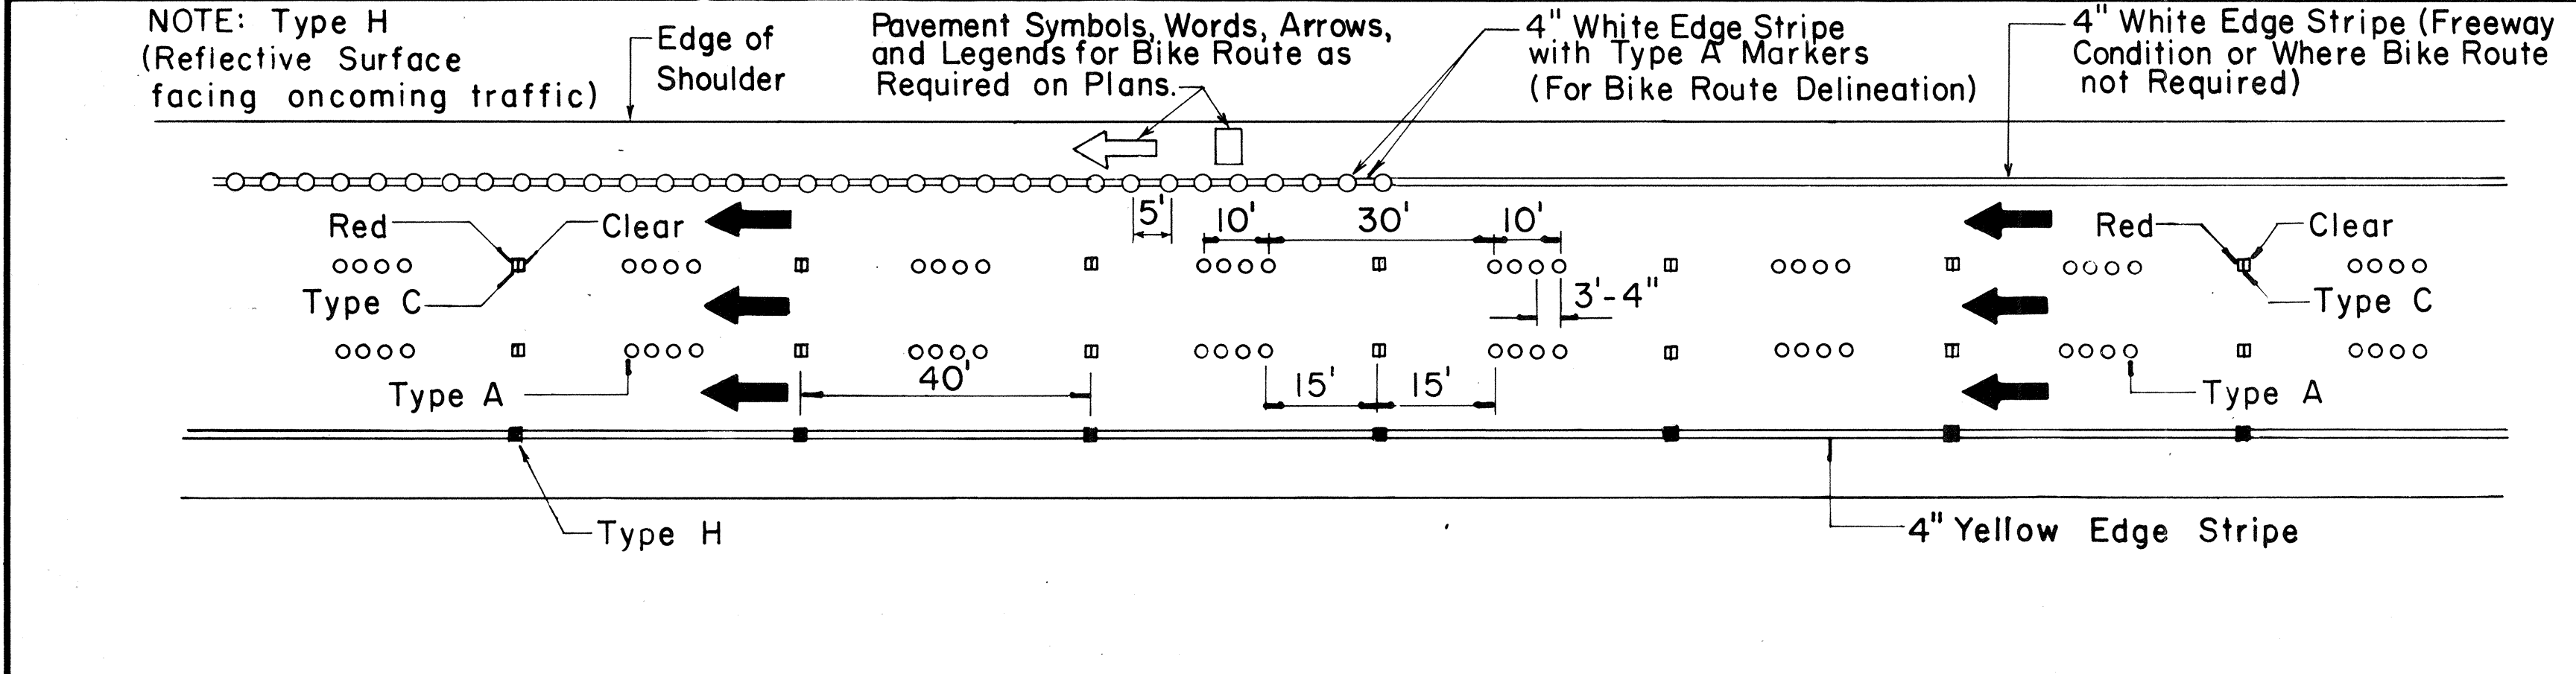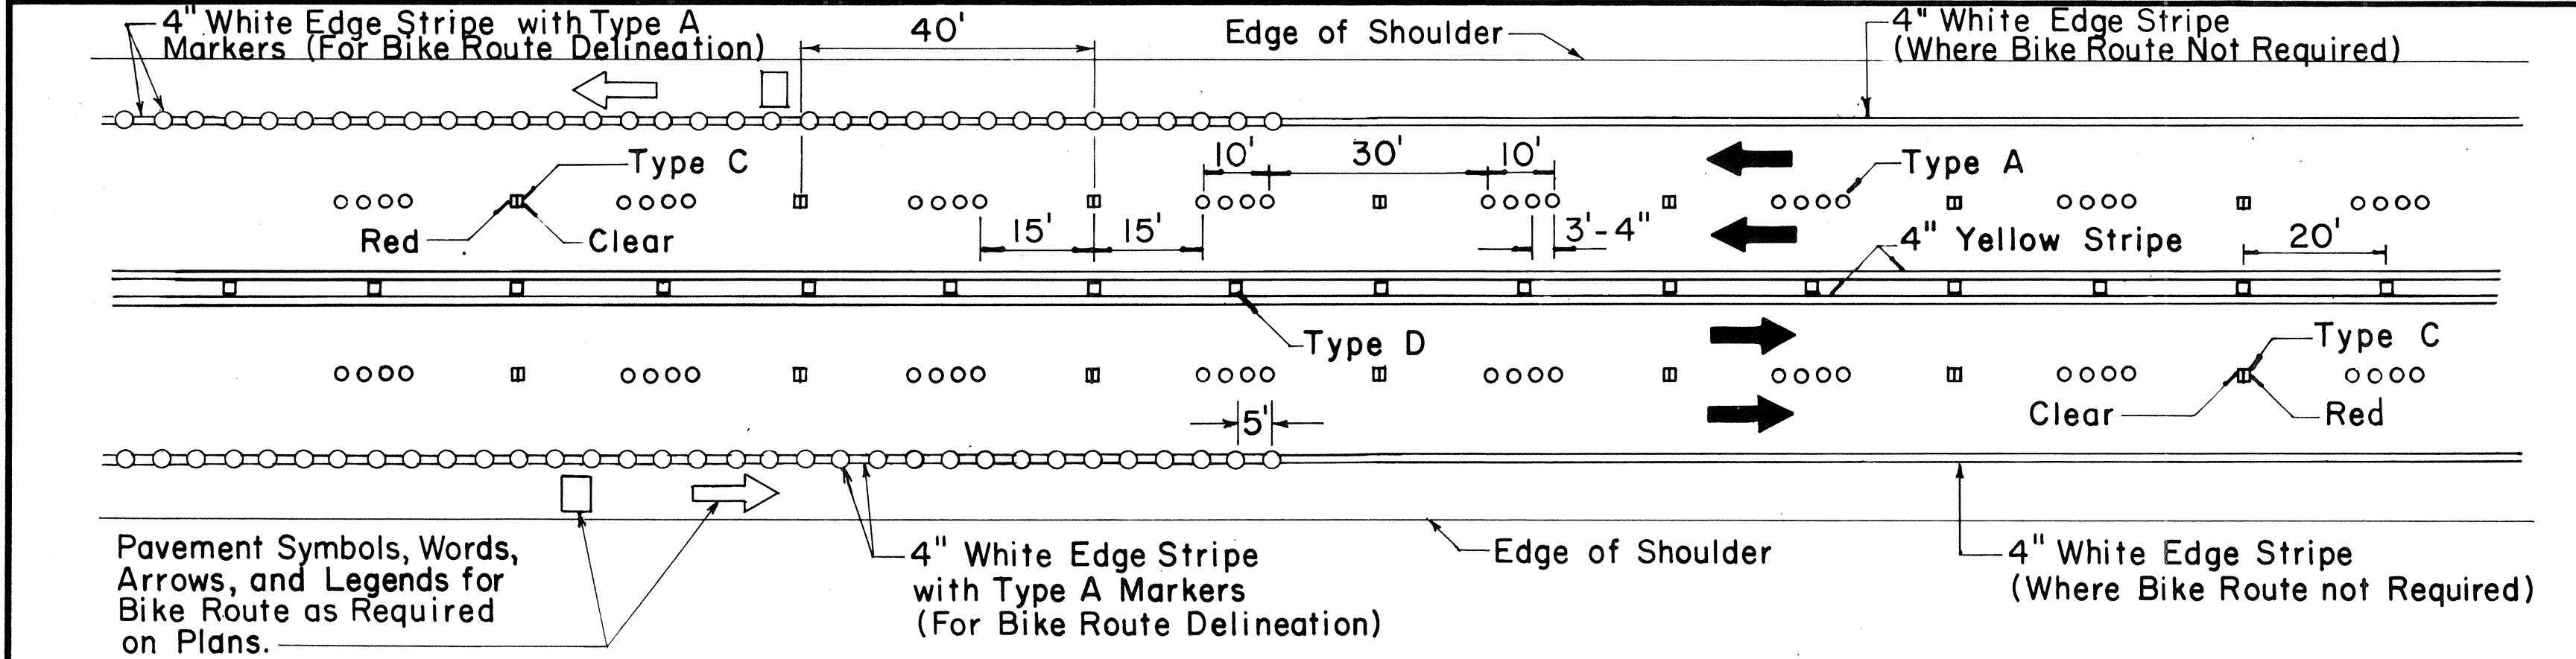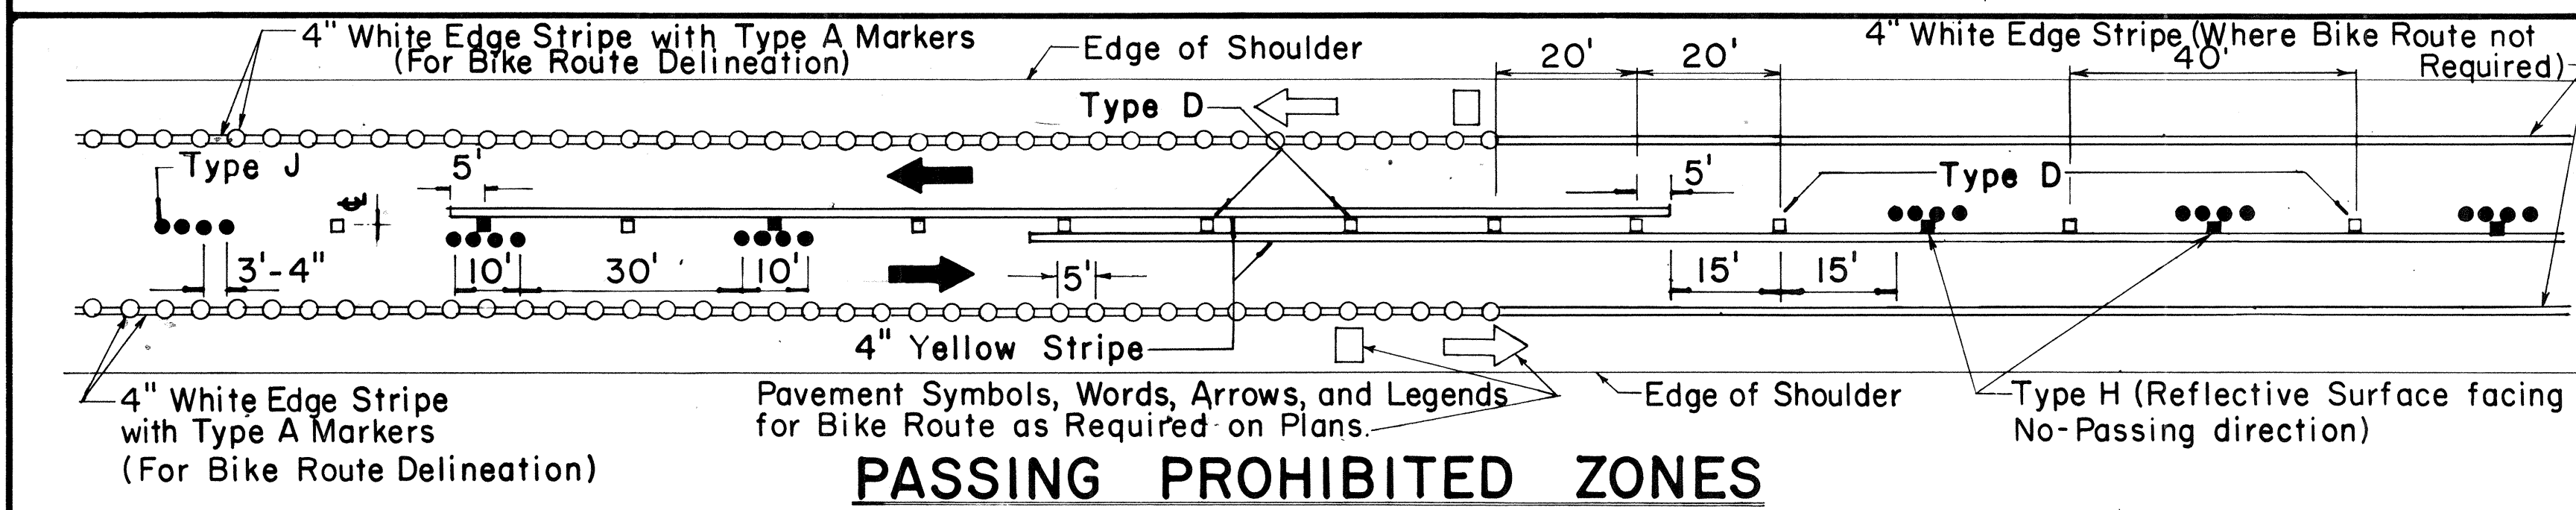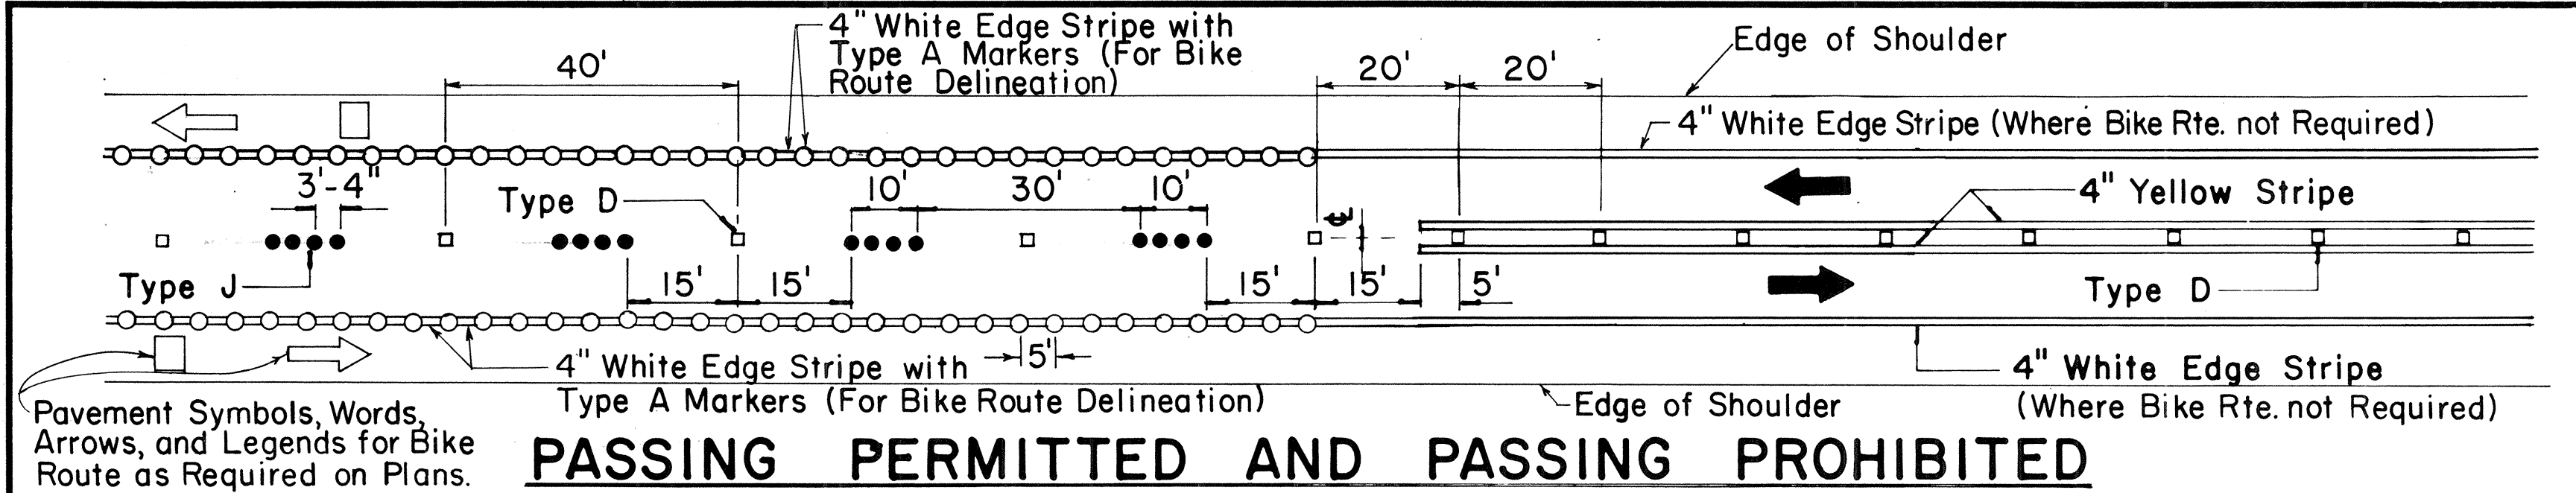


TWO - LANE

MULTI - LANE



DIVIDED HIGHWAY AND FREEWAY

MISCELLANEOUS


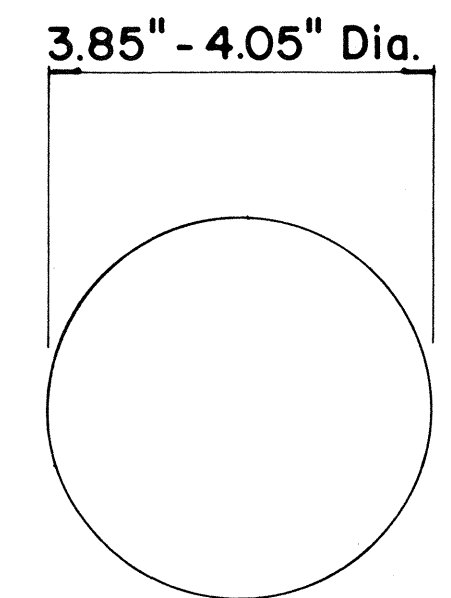


TYPE A
NON-REFLECTIVE WHITE MARKER



TYPE J
NON-REFLECTIVE YELLOW MARKER

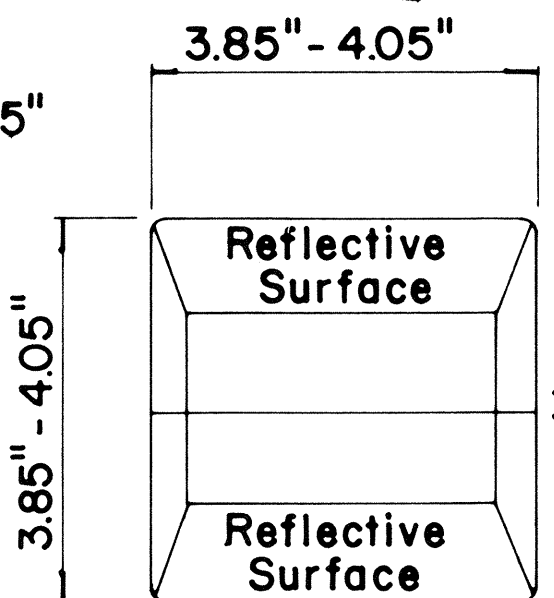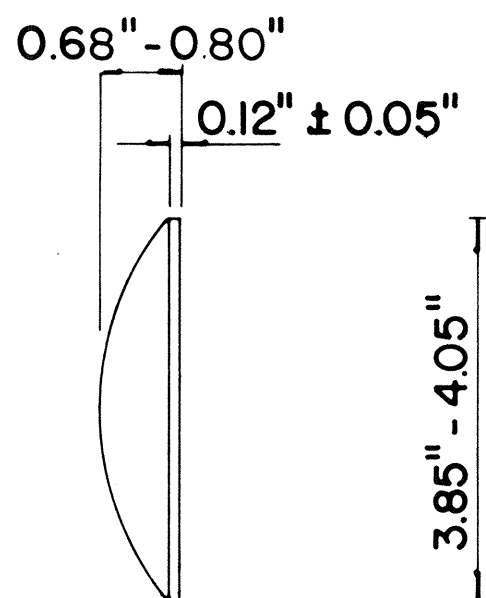


TYPE C
RED-CLEAR REFLECTIVE MARKER

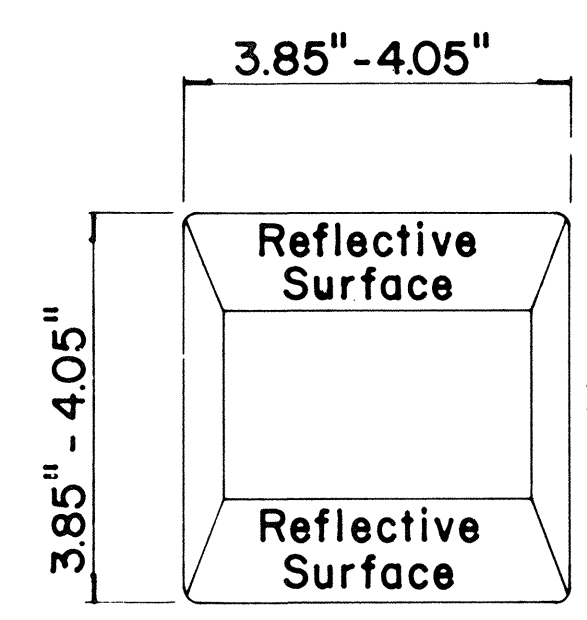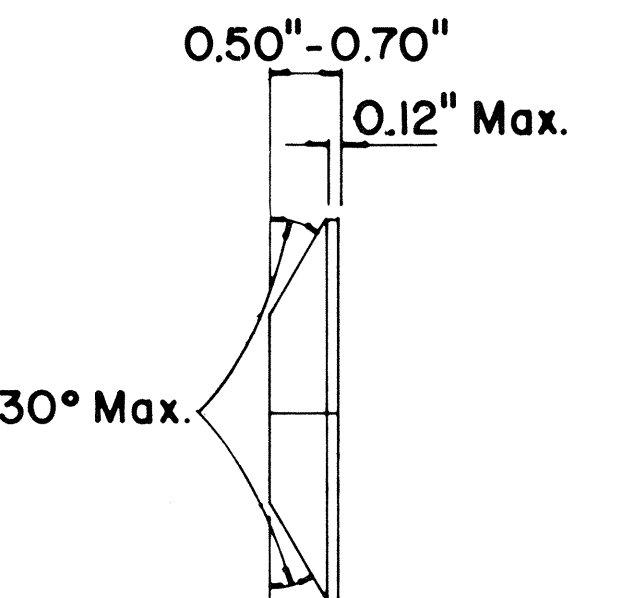

TYPE D
TWO-WAY YELLOW REFLECTIVE MARKER

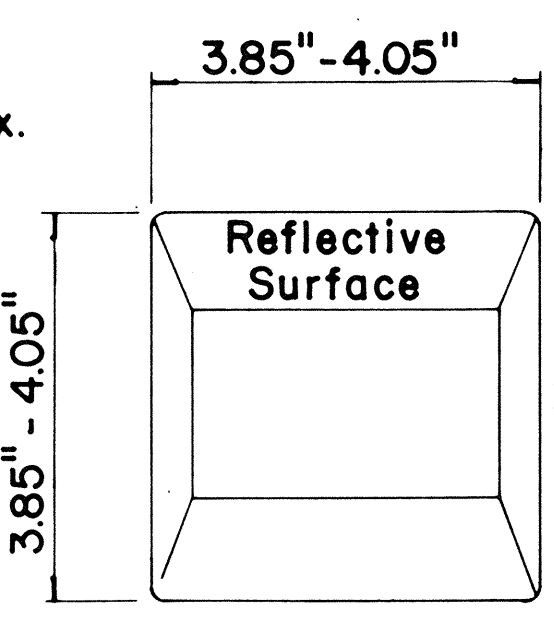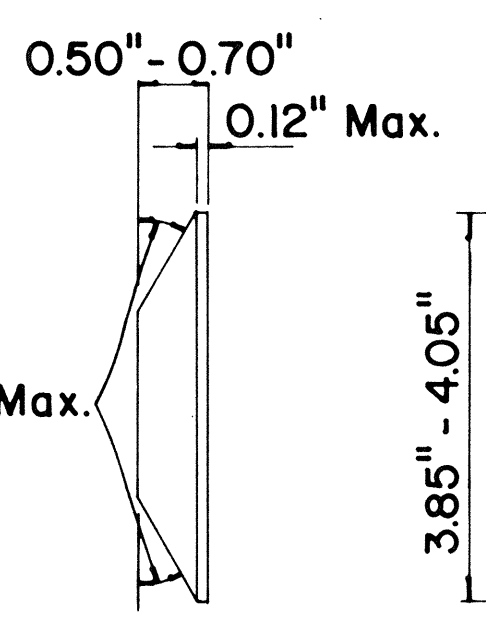

TYPE H
ONE-WAY YELLOW REFLECTIVE MARKER

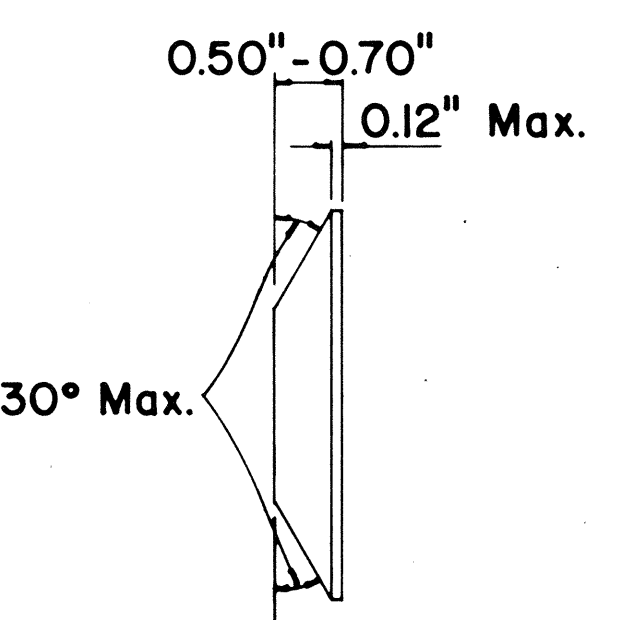

GENERAL NOTES

- Pavement marking and striping shall conform to the latest "Manual on Uniform Traffic Control Devices for Streets and Highways," and as amended.
- Layout and installation of pavement marking and striping shall be done by the Contractor. The Contractor shall check the layouts with the Engineer prior to performing work.

LEGEND

- Type A
- Type C
- Type D
- Type H
- Type J

APPROVAL RECOMMENDED:

Eiichi Tanaka 1/21/78
TRAFFIC ENGINEER DATE

APPROVED:

Robert J. Zekich 1/24/78
ASSISTANT CHIEF, ENGINEERING DATE

No.	REVISION	APPROVED BY	DATE
1	Supersedes DT 300 approved 11/18/71.	H.T.	1/24/78





STATE OF HAWAII
DEPARTMENT OF TRANSPORTATION
LAND TRANSPORTATION FACILITIES DIVISION

STANDARD DETAILS
RAISED PAVEMENT MARKERS
AND STRIPING

Not to Scale July 1978
SHEET No. 9 OF 15 SHEETS DT 300



DATE
SURVEY PLOTTED BY
DRAWN BY
DESIGNED BY
NOTED BY
CHECKED BY

FED. ROAD DIST. NO.	STATE	FED. AID PROJ. NO.	FISCAL YEAR	SHEET NO.	TOTAL SHEETS
HAWAII	HAW.	K05-050-10	1970	14	10

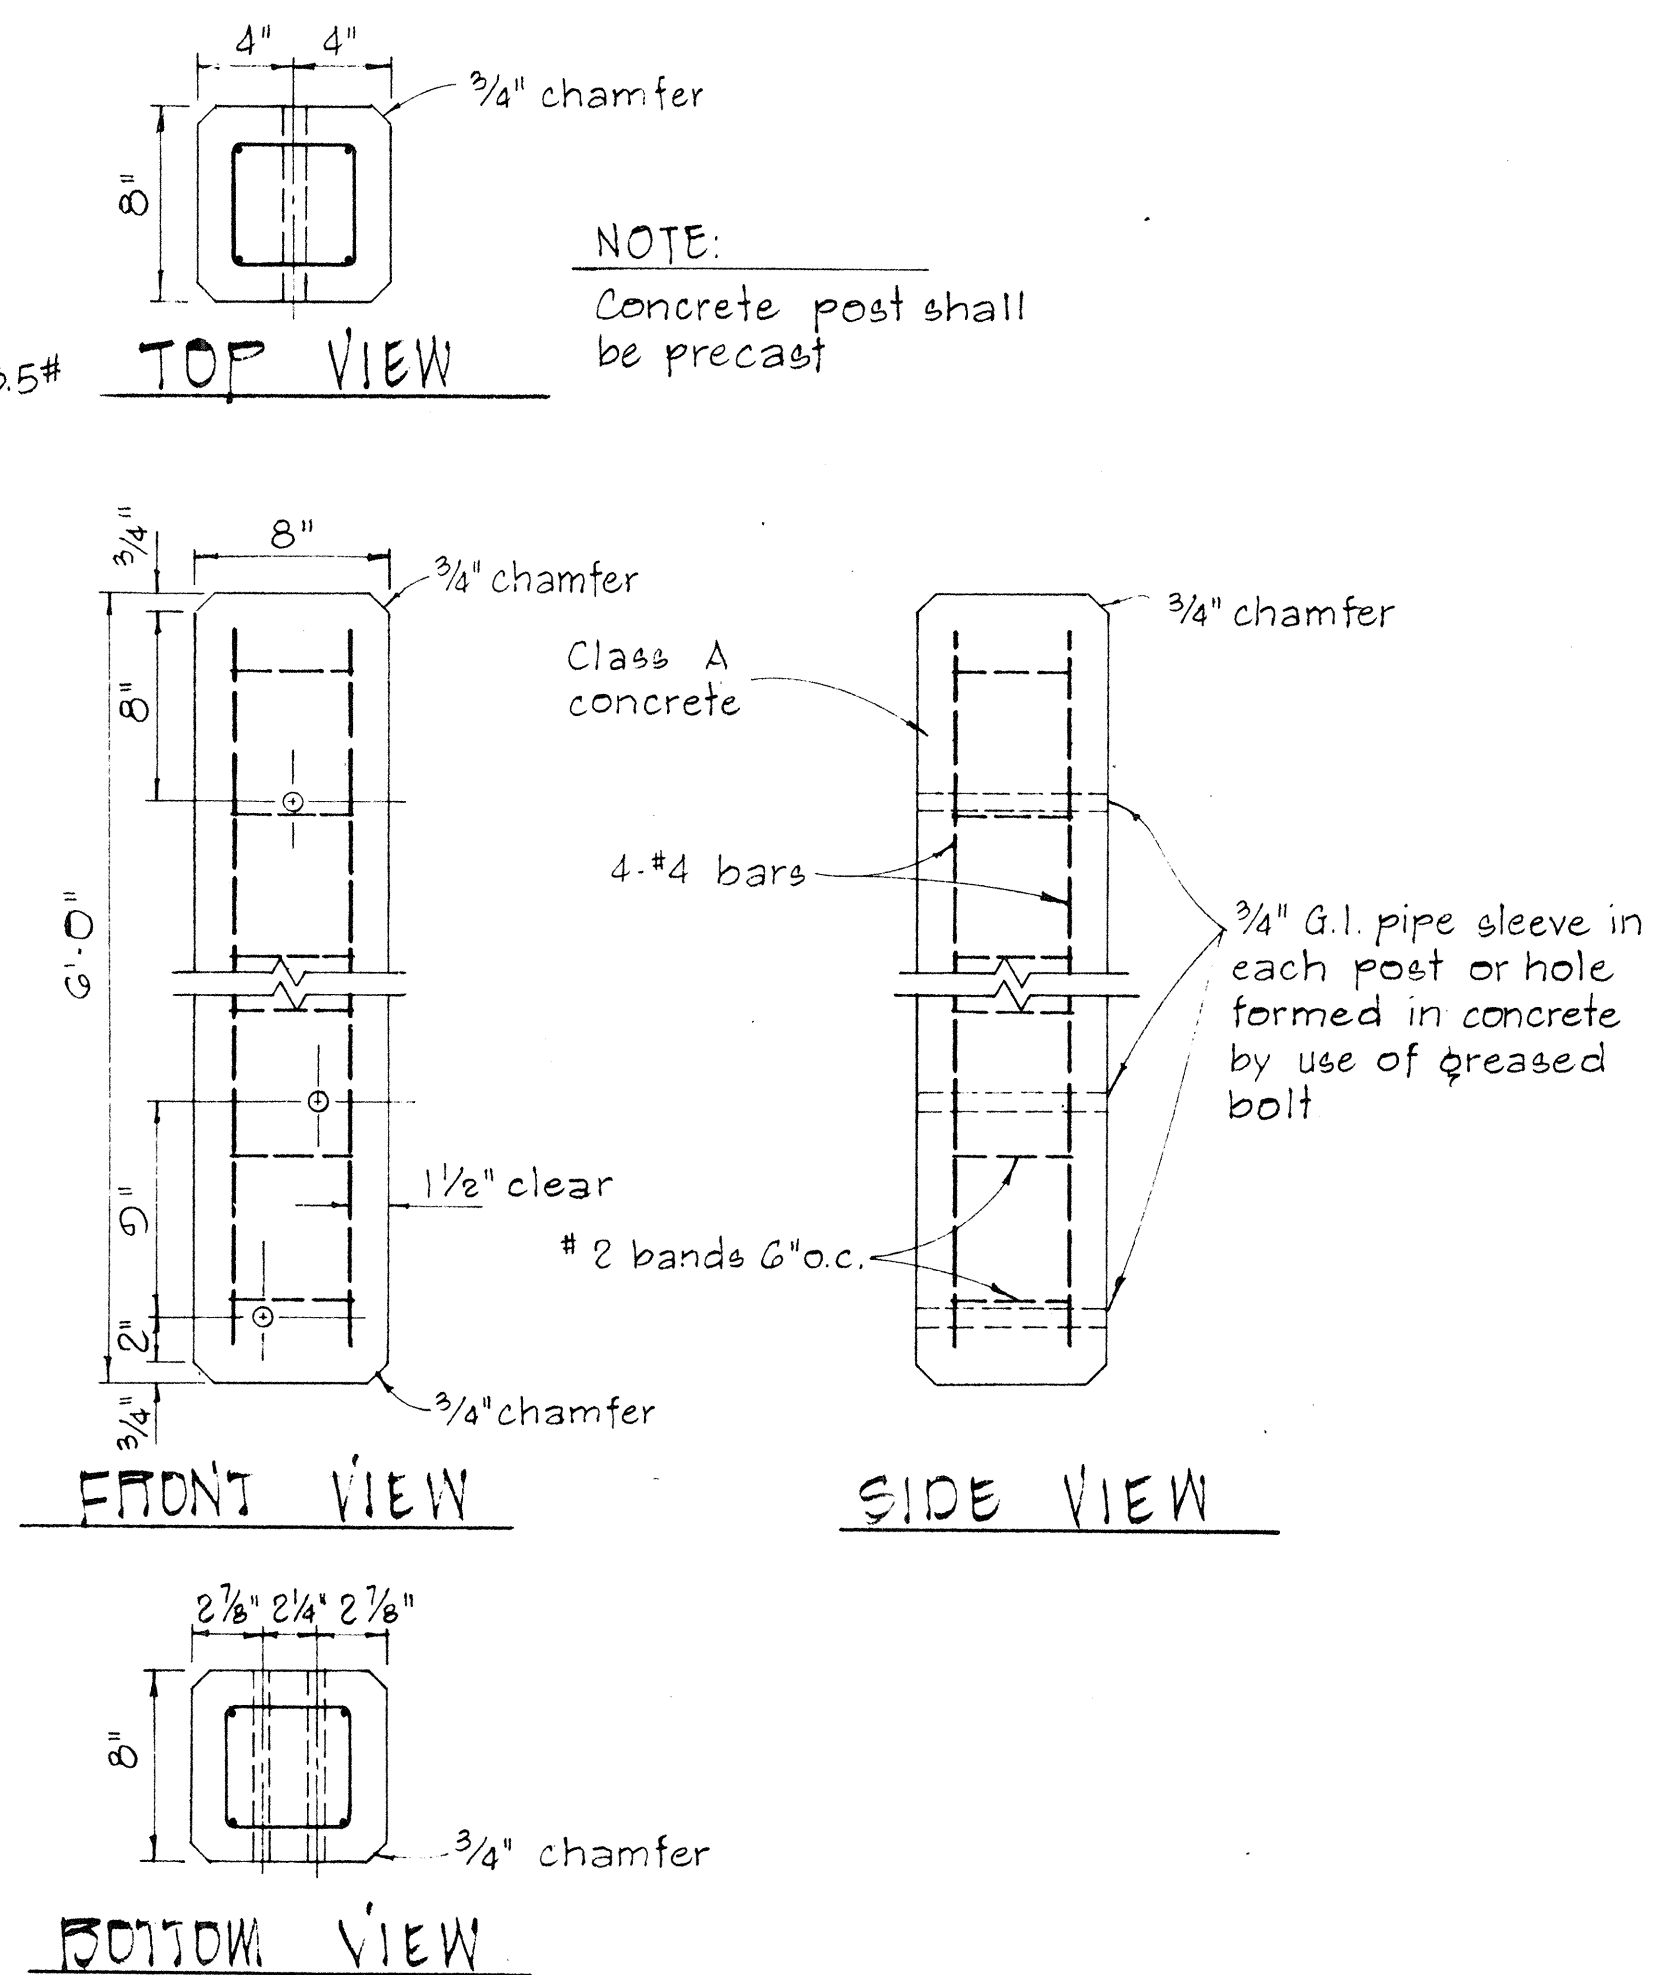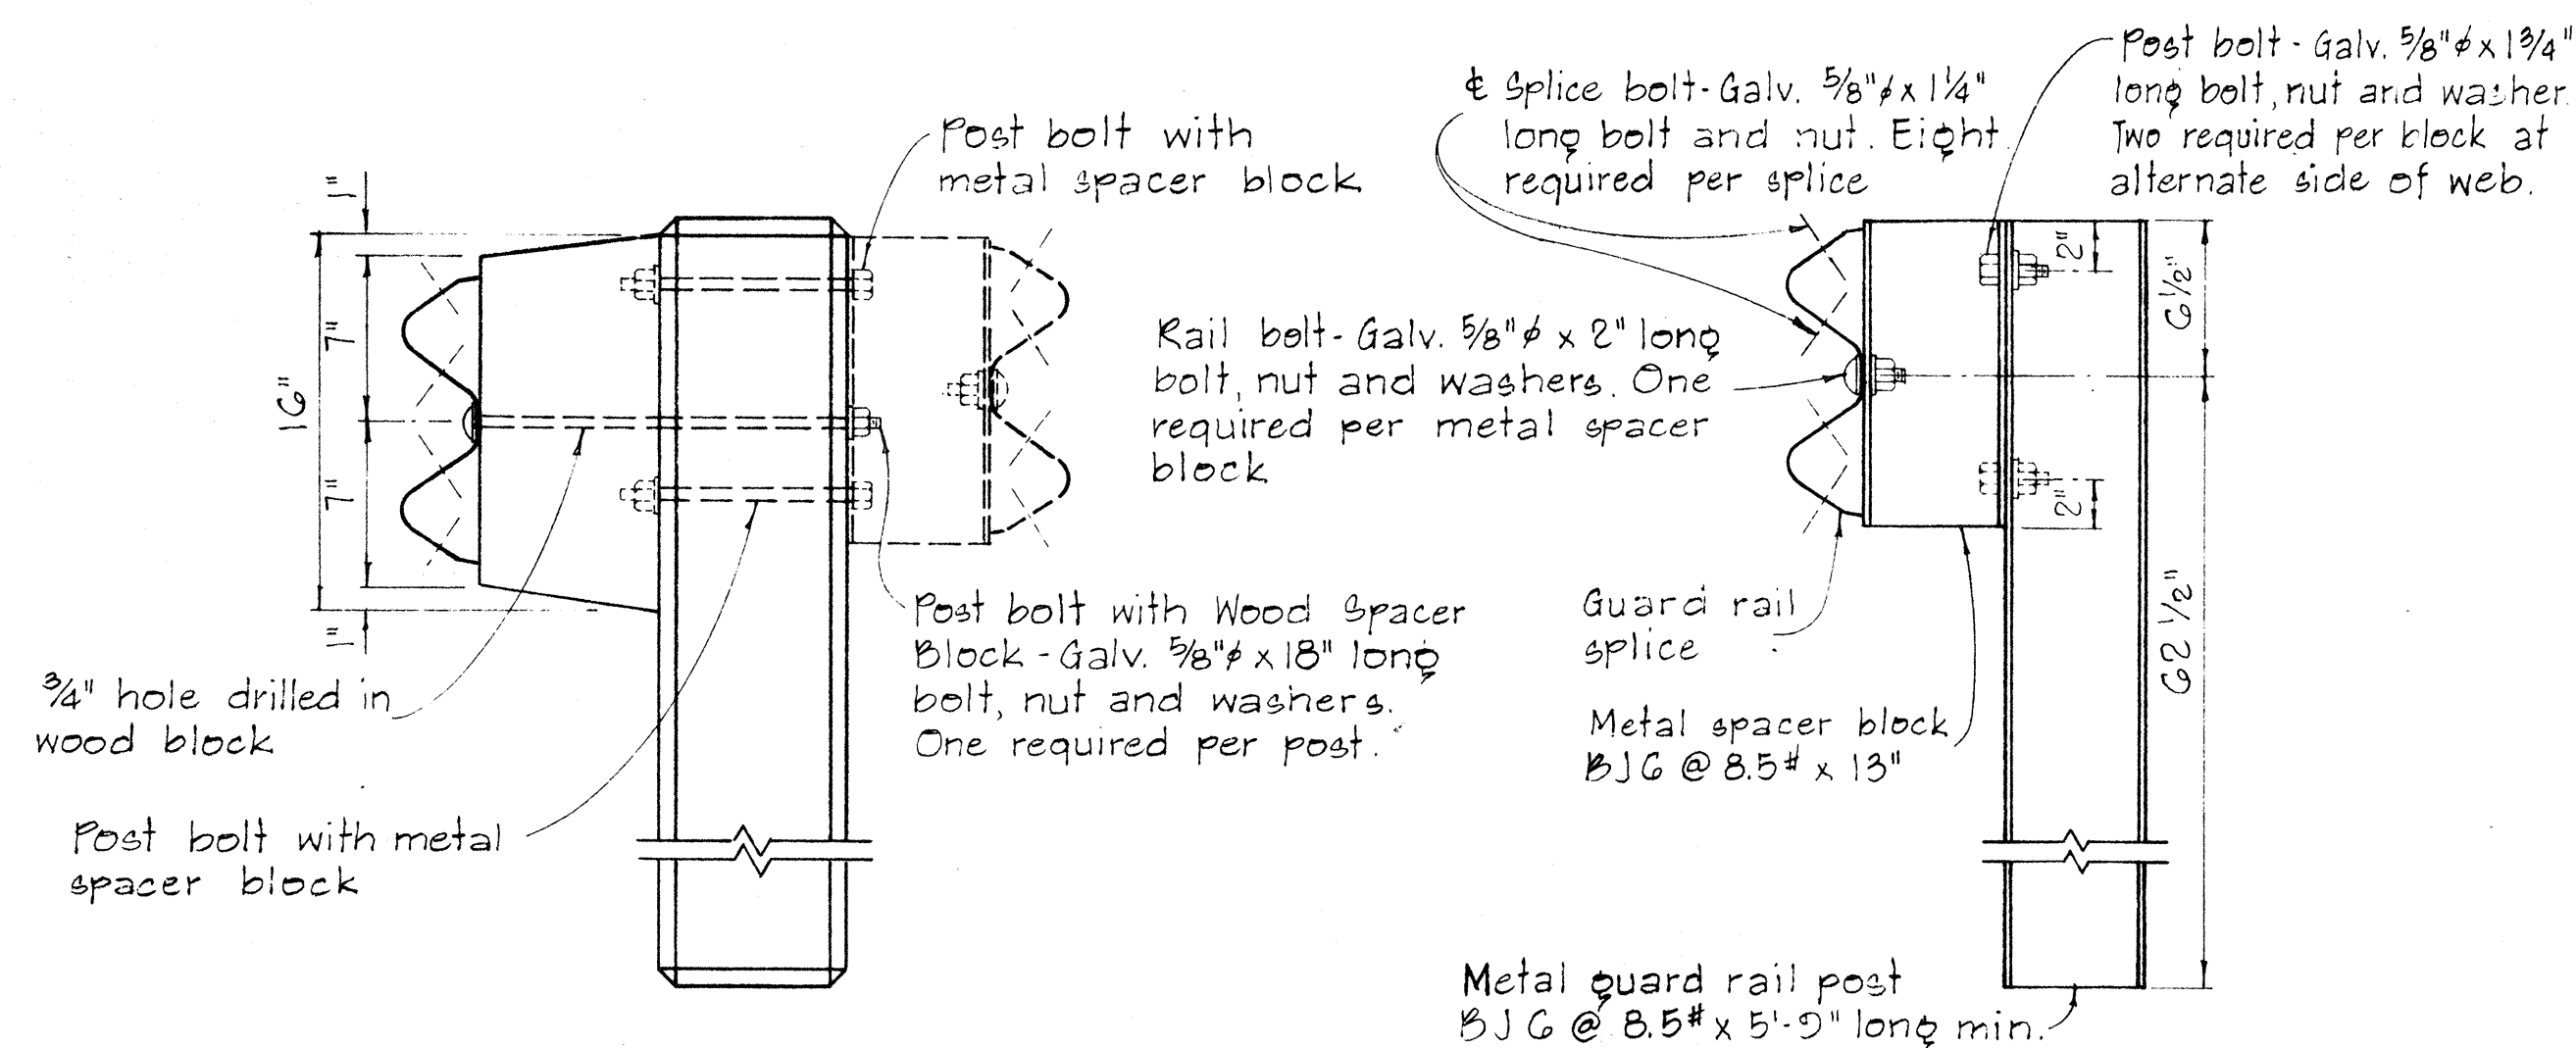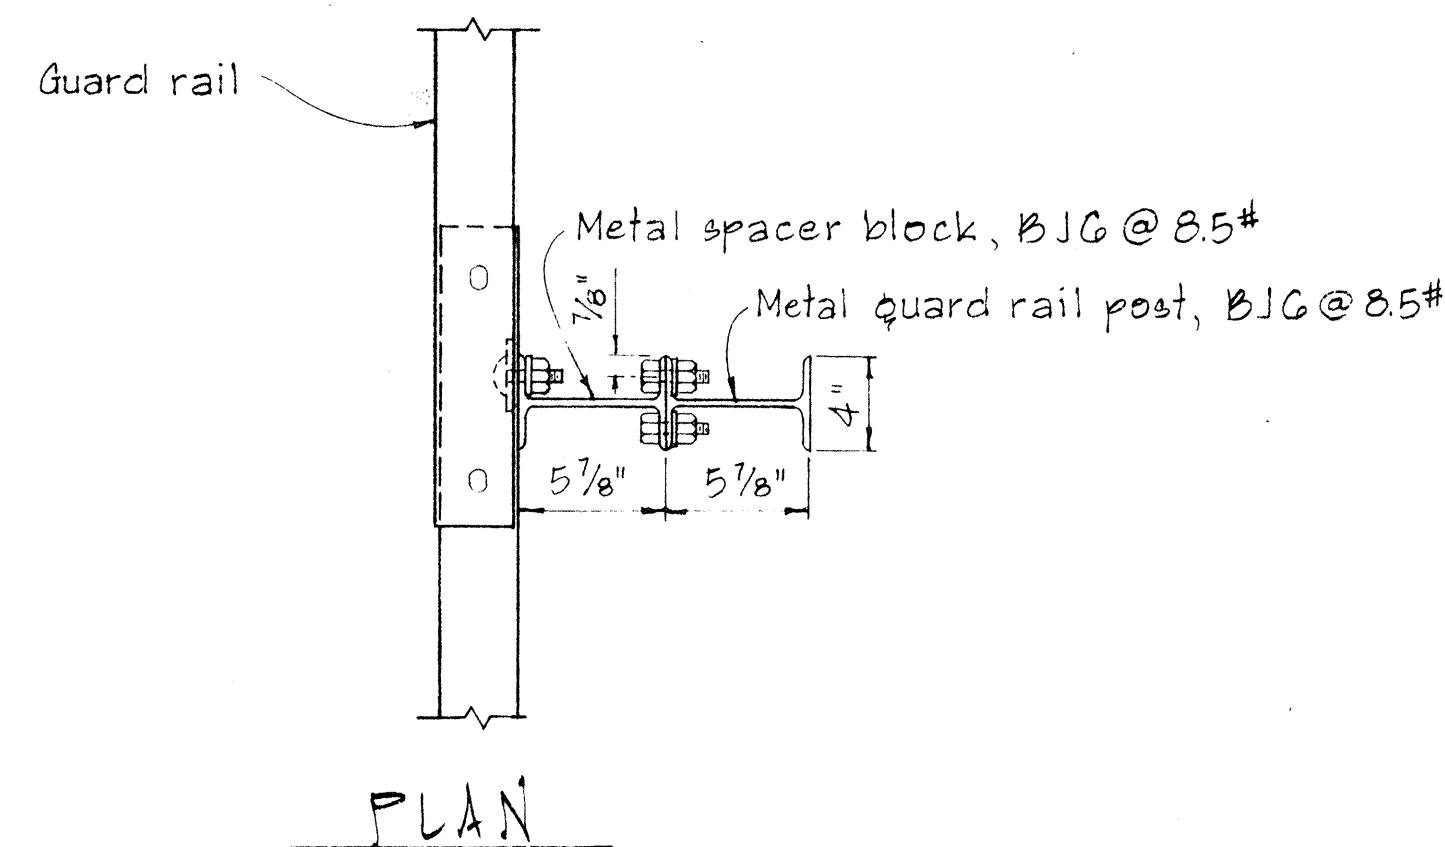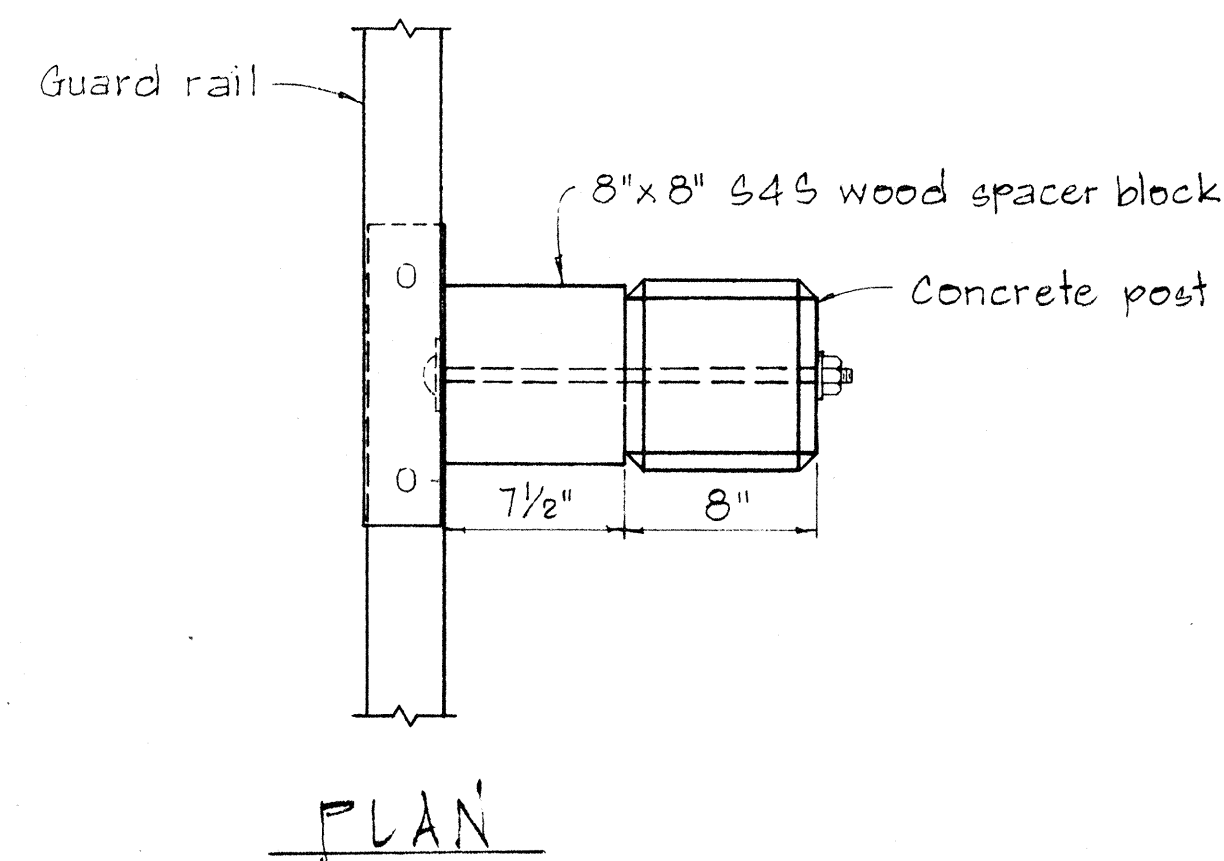


SINGLE METAL GUARD RAIL ON METAL POST WITH METAL SPACER BLOCK
SCALE: 1 1/2" = 1'-0"

DETAIL OF CONCRETE POST
SCALE: 1 1/2" = 1'-0"

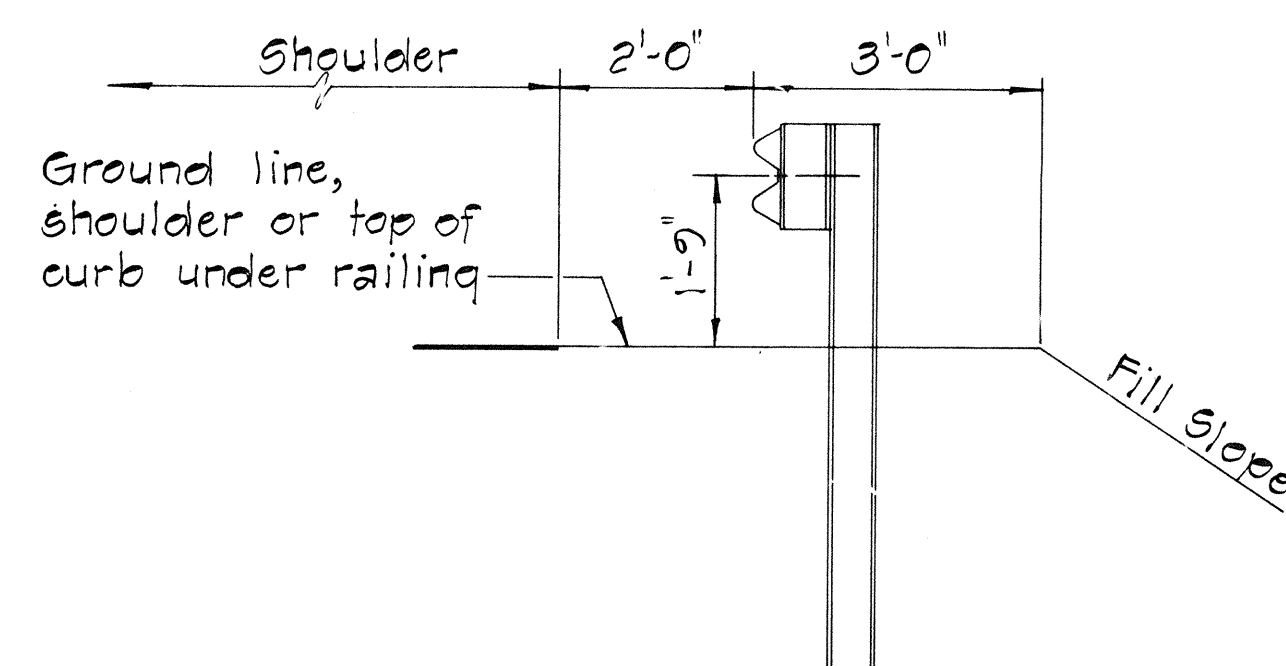
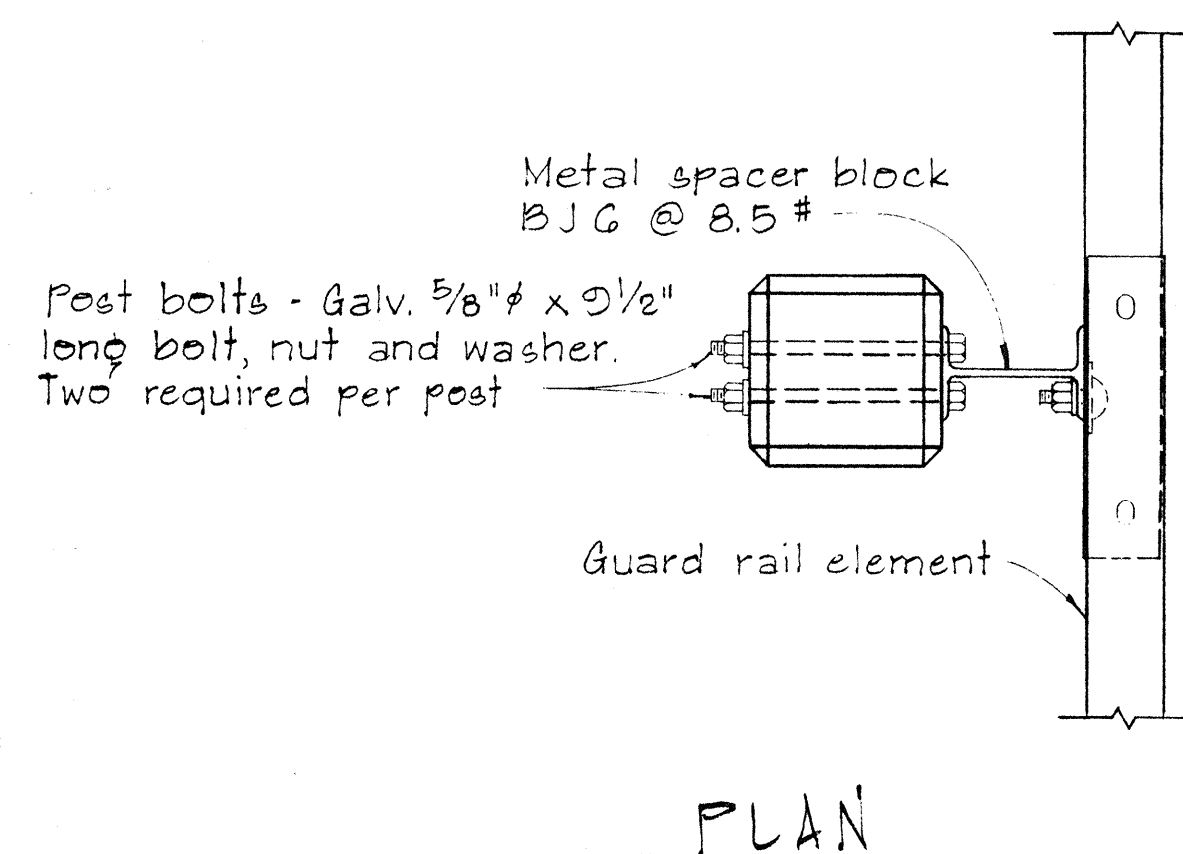


SINGLE METAL GUARD RAIL ON PRECAST CONCRETE POST WITH WOOD OR METAL SPACER BLOCK
SCALE: 1 1/2" = 1'-0"

TYPICAL METAL GUARD RAIL DETAIL
SCALE: 1/2" = 1'-0"

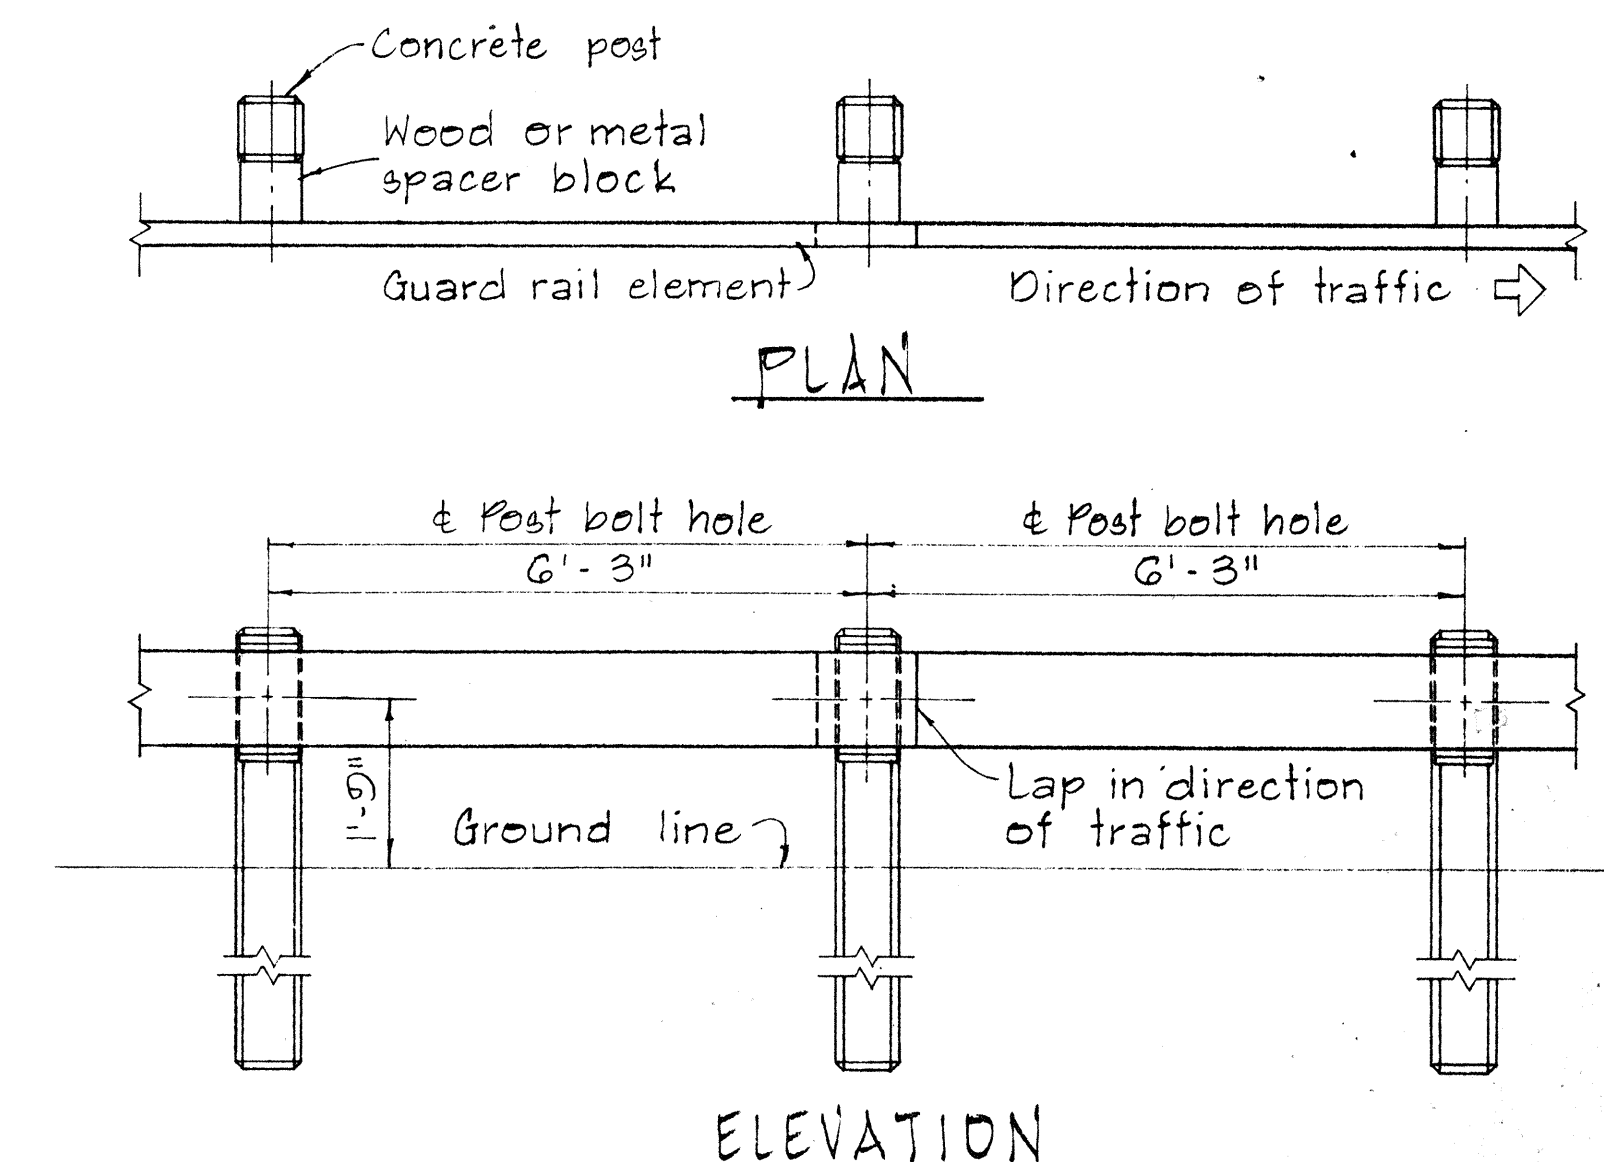

METAL GUARD RAIL ON CONCRETE POST WITH WOOD OR METAL SPACER BLOCK
SCALE: 1/2" = 1'-0"

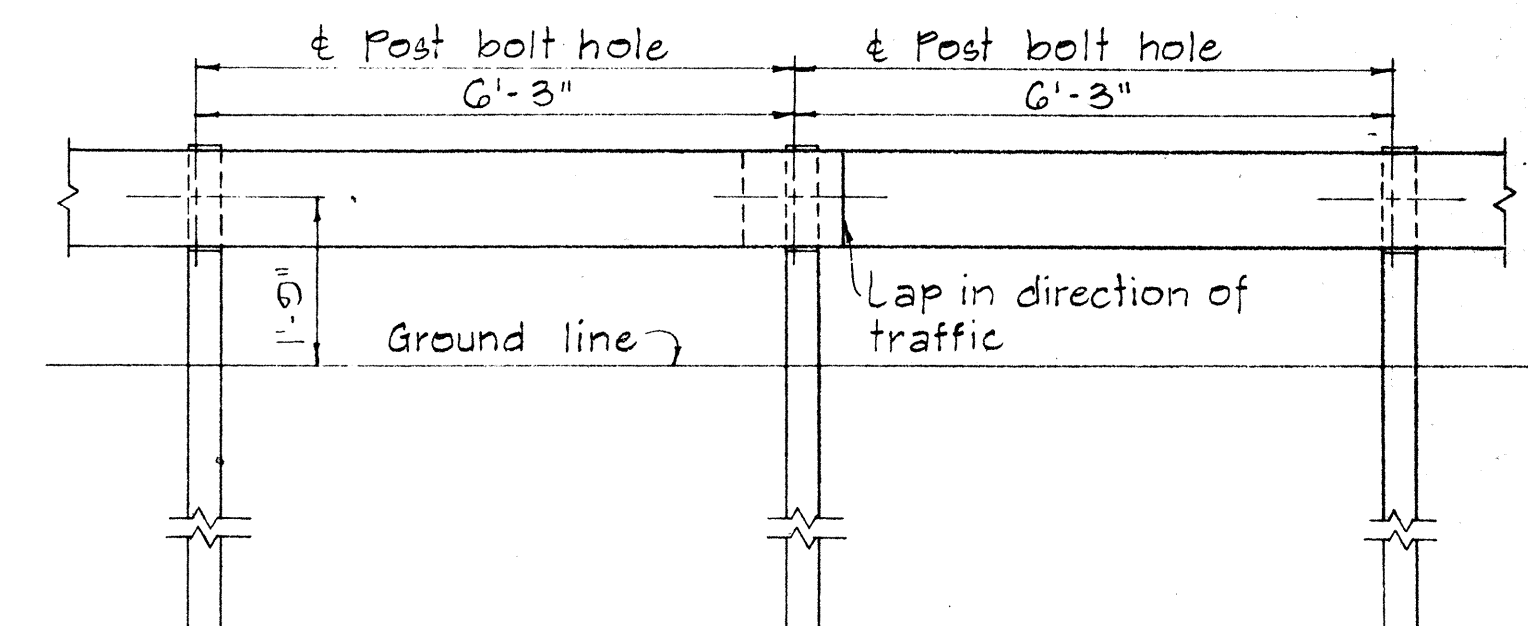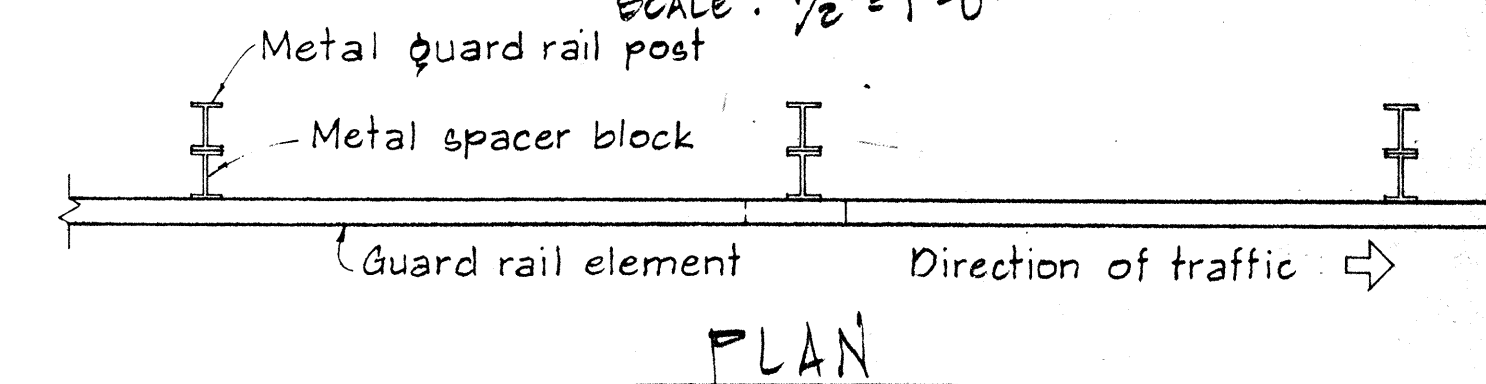

METAL GUARD RAIL ON METAL POST WITH METAL SPACER BLOCK
SCALE: 1/2" = 1'-0"

NO.	REVISION	APPROVED BY	DATE





STATE OF HAWAII DEPARTMENT OF TRANSPORTATION LAND TRANSPORTATION FACILITIES DIVISION STANDARD DETAILS METAL GUARD RAIL SCALE: AS SHOWN	NOV. 1968
--	------------------

APPROVAL RECOMMENDED:
Eugene Tanaka
TRAFFIC ENGINEER
12/23/69
DATE

APPROVED:
Richard J. Seidel
ASSISTANT CHIEF, ENGINEERING
12-30-69
DATE

FED. ROAD DIST. NO.	STATE	FED. AID PROJ. NO.	FISCAL YEAR	SHEET NO.	TOTAL SHEETS
HAWAII	HAW.	R06-050-1(3)	1979	16	19

- NOTE:
1. Metal guard rail connection to structures requires. End Post Connection. See structure plans.
 2. For detail of Breakaway Cable Terminal (BCT) See Sheet No. DT 519

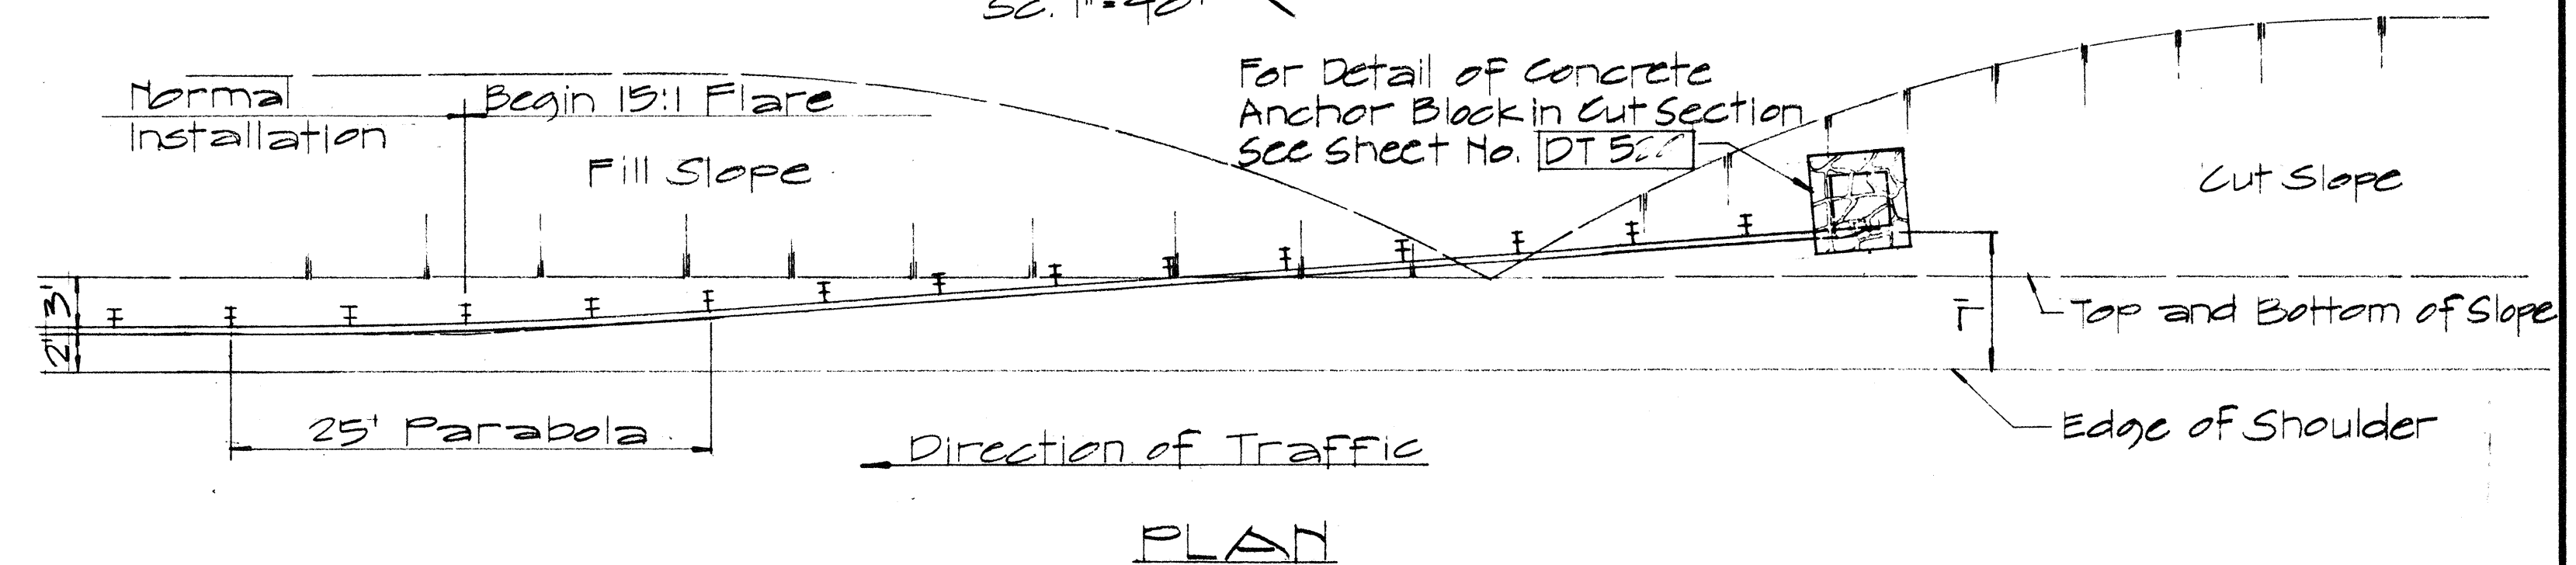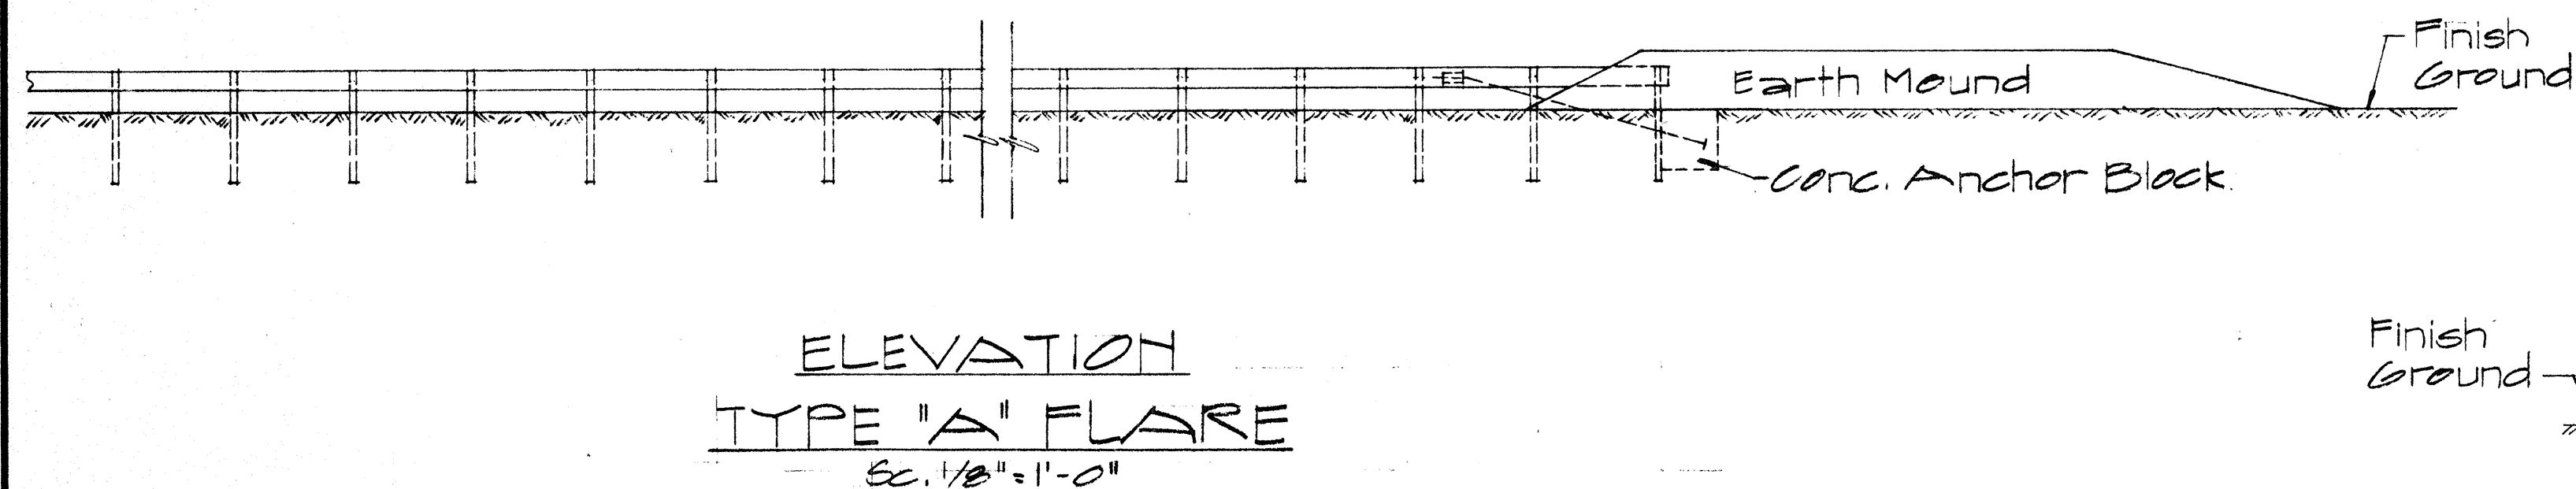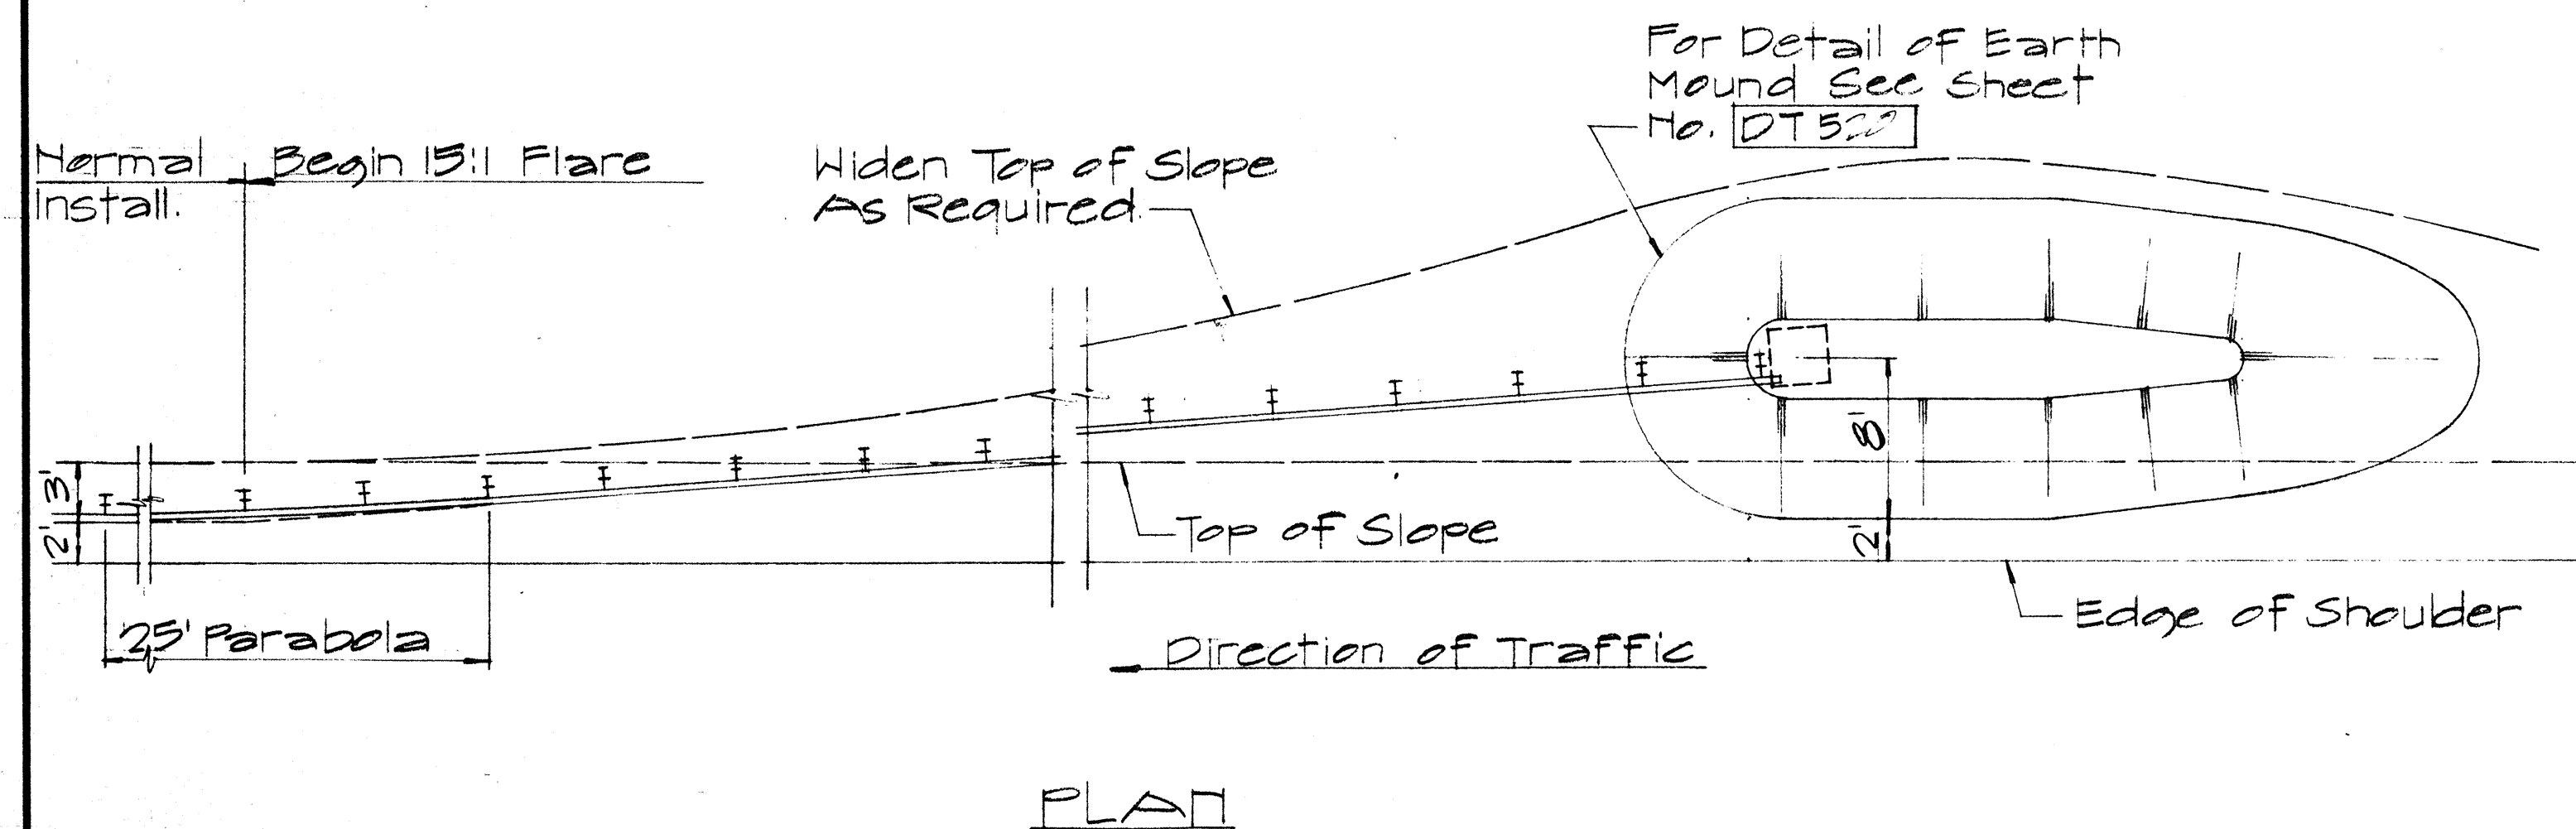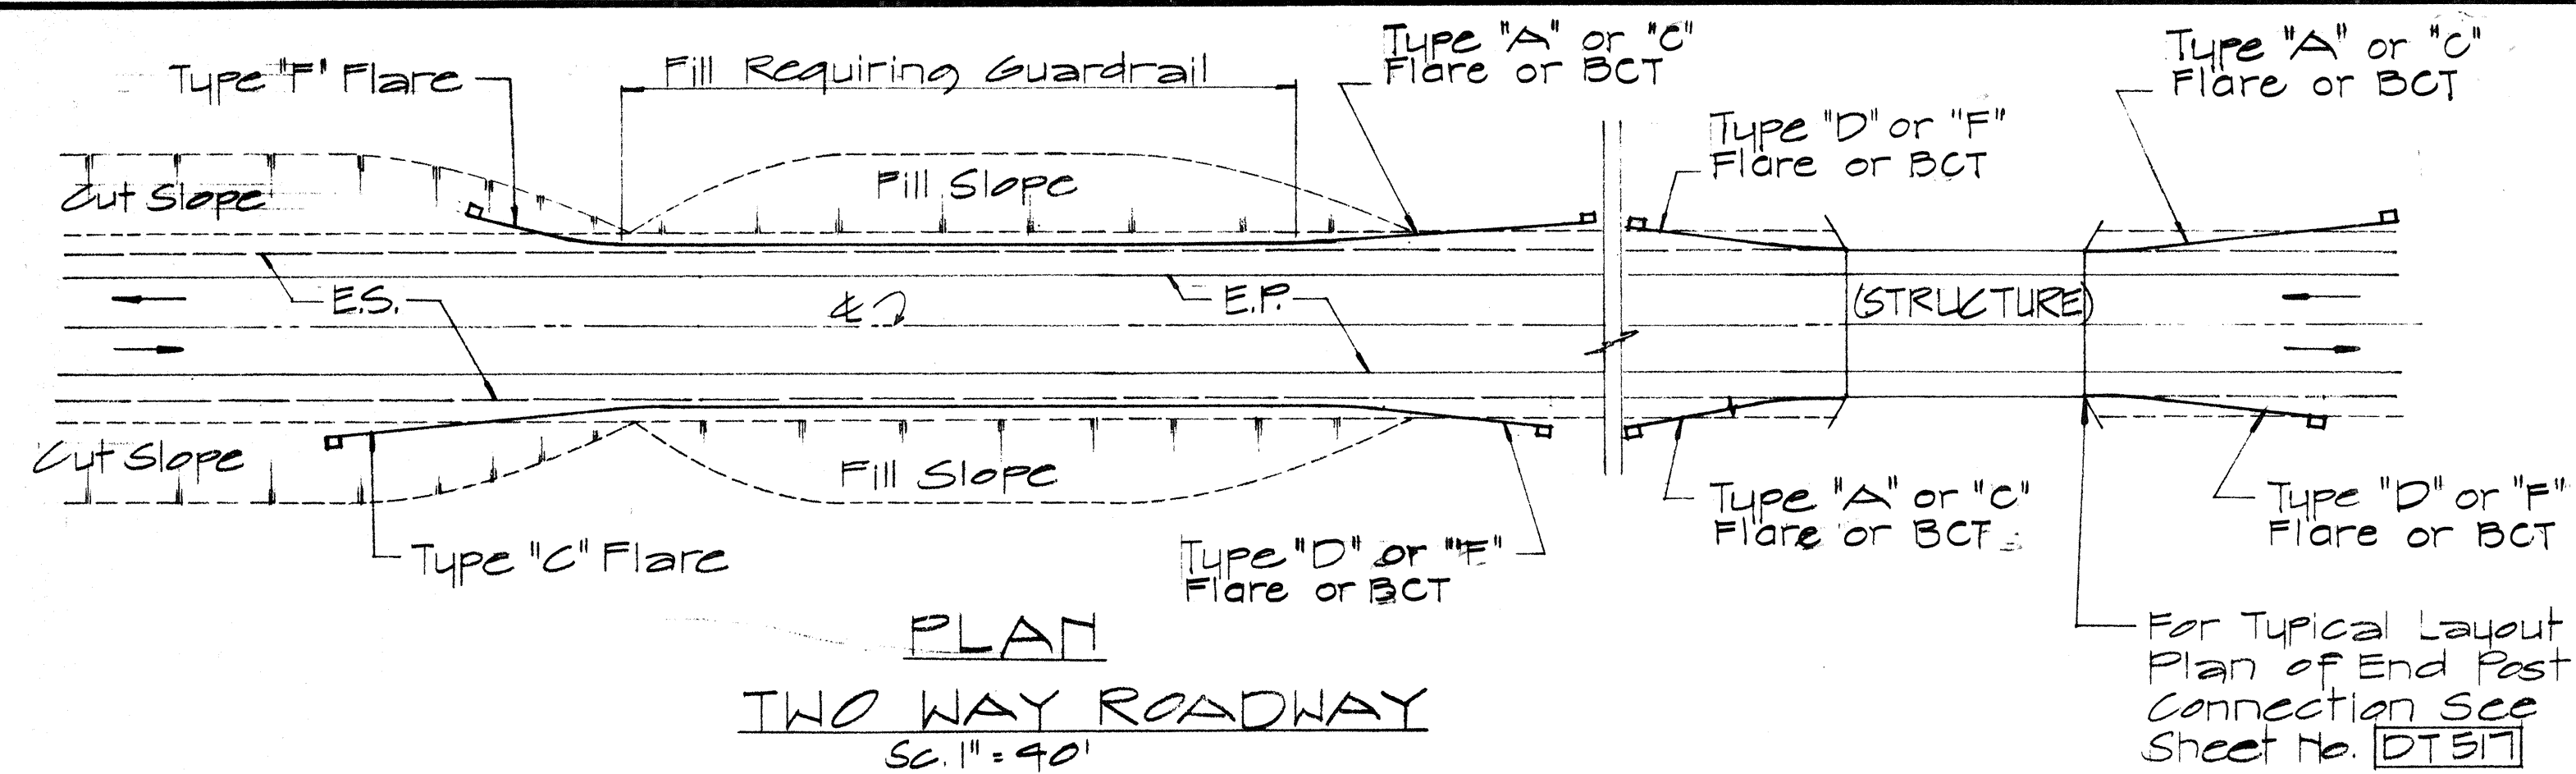






APPROVAL RECOMMENDED:
Traffic Engineer
12/29/62
DATE

APPROVED:
Assistant Chief, Engineering
12-30-69
DATE


NO.	REVISION	APPROVED BY	DATE
1	Delete Type "B" Flare and Type "E" Flare	H.T.	6/15/78

STATE OF HAWAII
DEPARTMENT OF TRANSPORTATION
LAND TRANSPORTATION FACILITIES DIVISION
STANDARD DETAILS
OF APPROACH END
FLARE - ONE & TWO
WAY ROADWAY
Sc. As Noted April 1967
SHEET No. 12 OF 15 SHEETS DT 516

FED. ROAD DIST. NO.	STATE	FED. AID PROJ. NO.	FISCAL YEAR	SHEET NO.	TOTAL SHEETS
HAWAII	HAW.	RD6-050-1(9)	1979	17	19

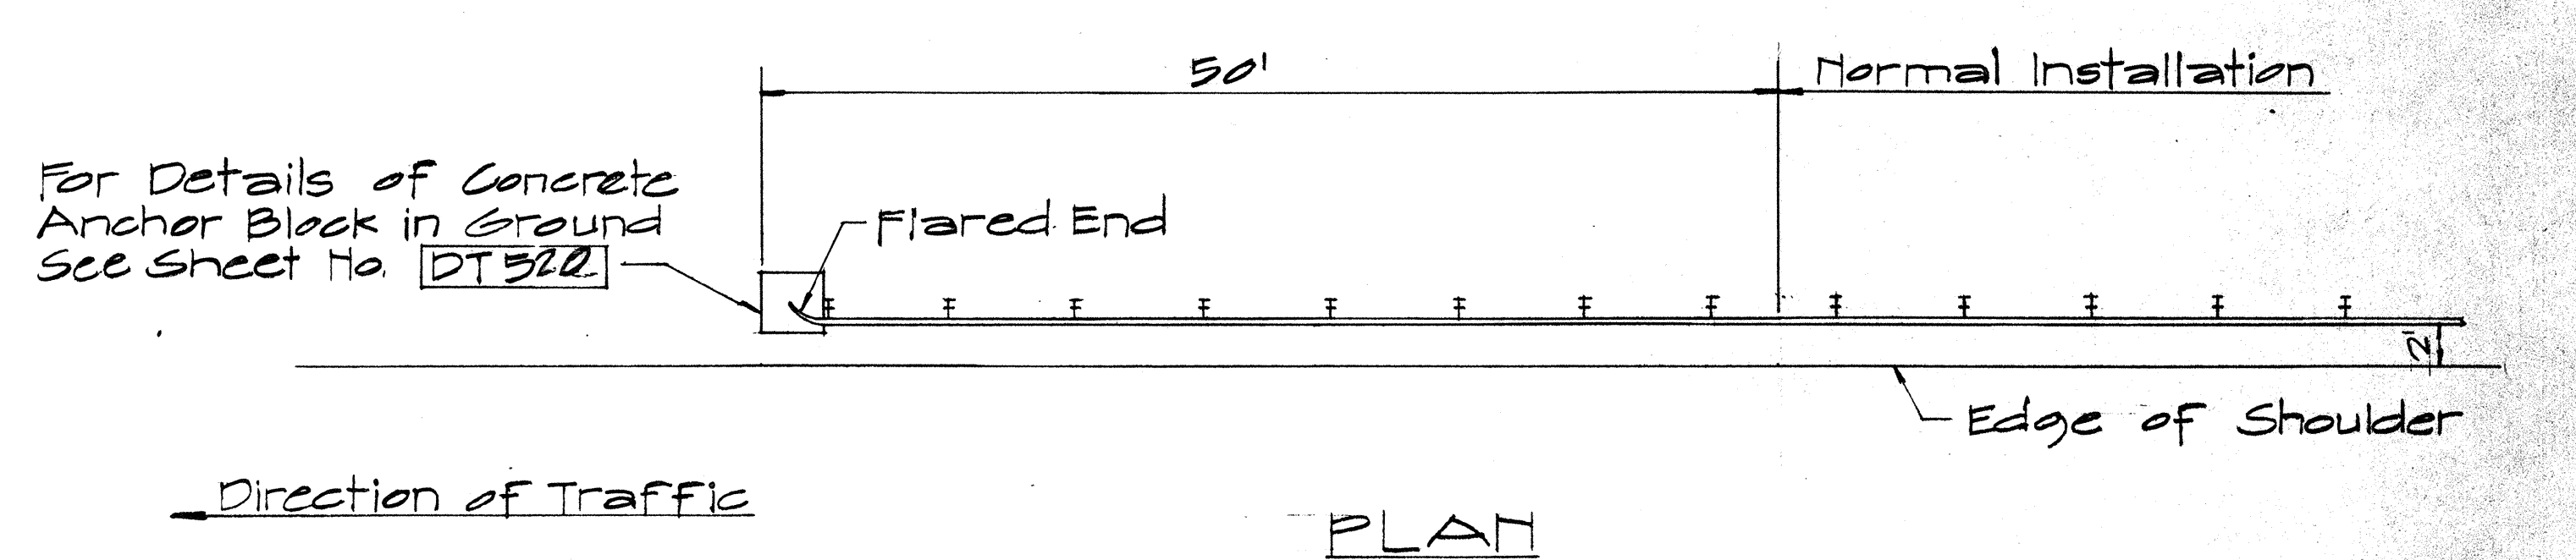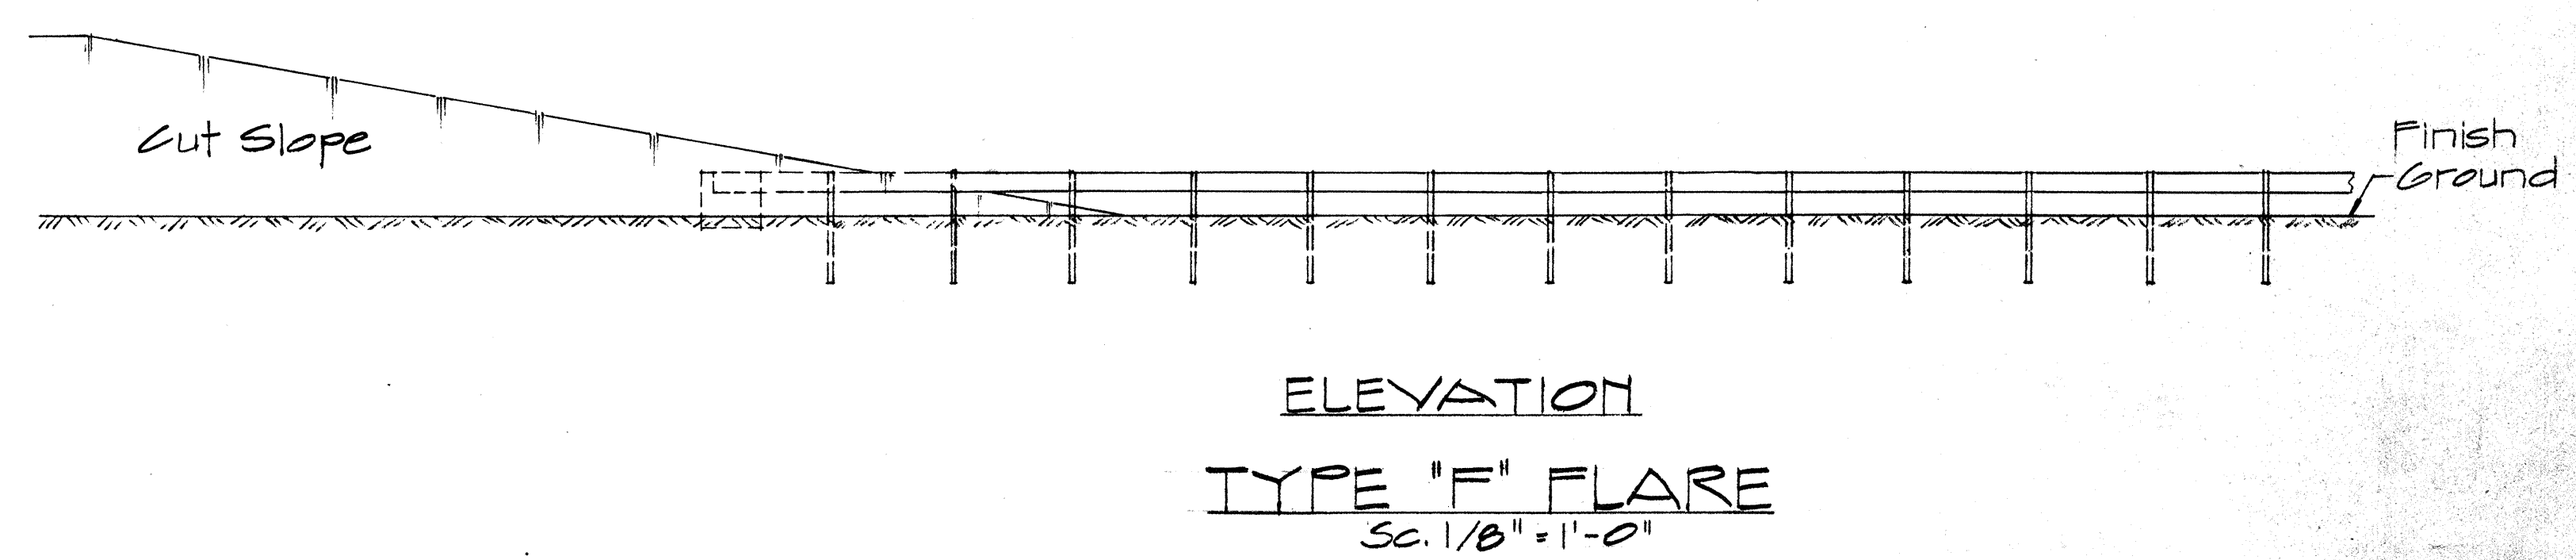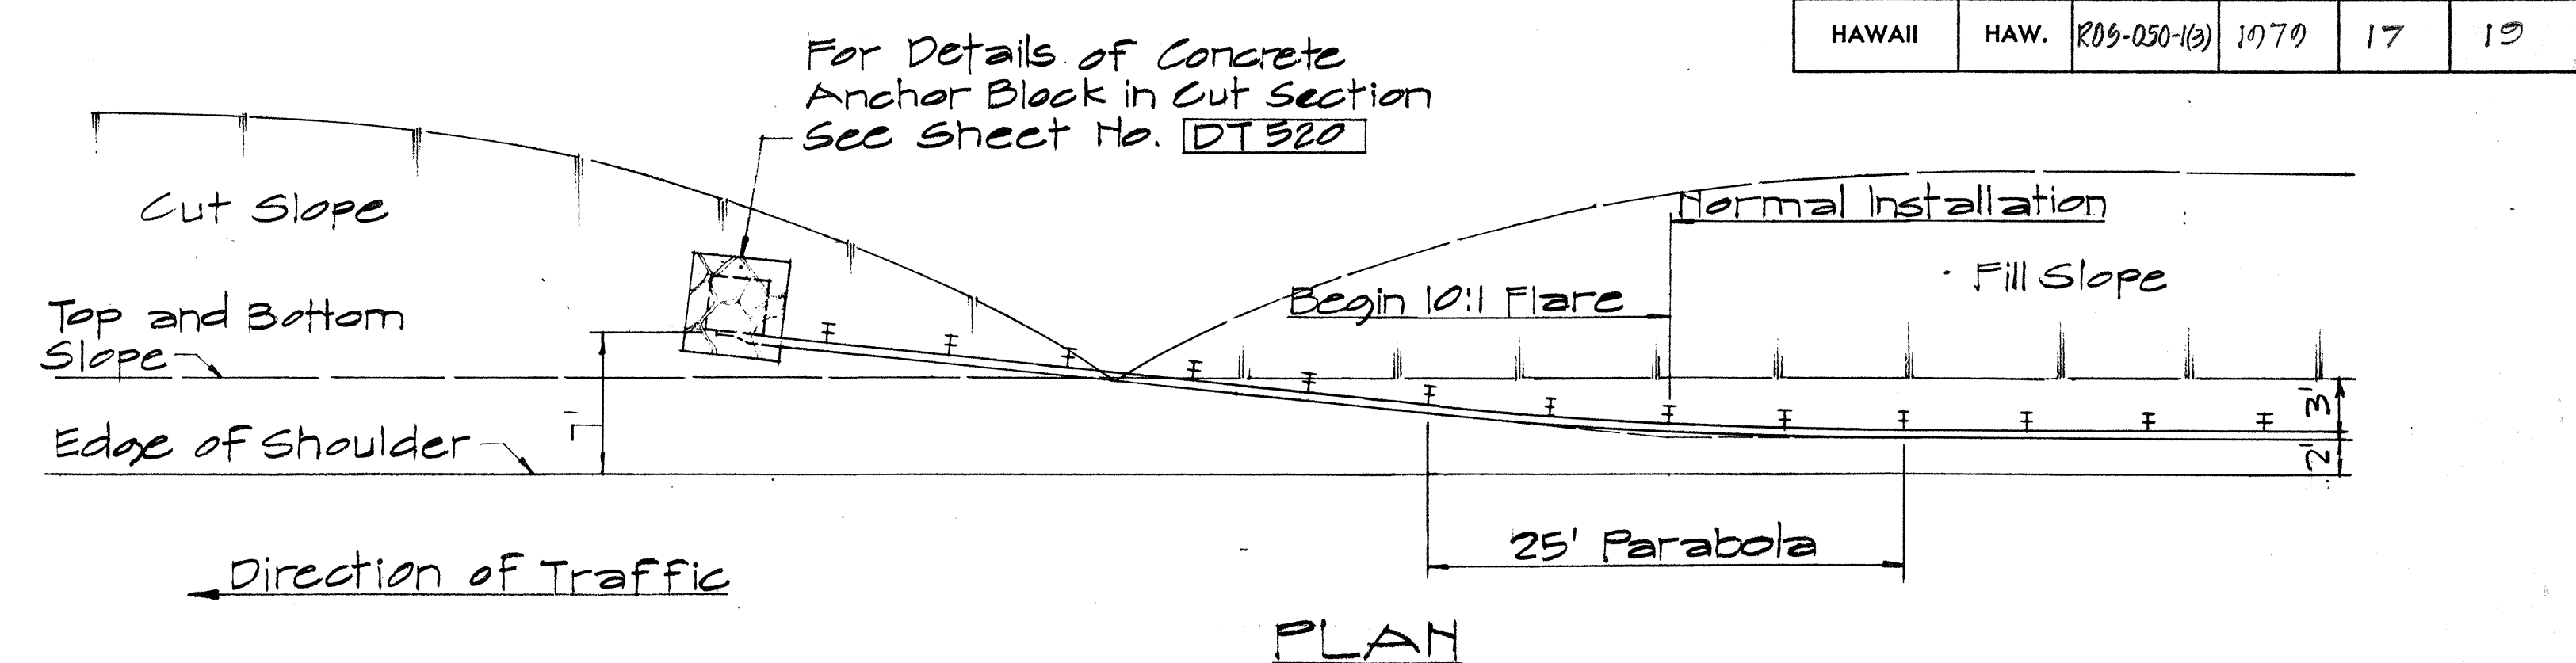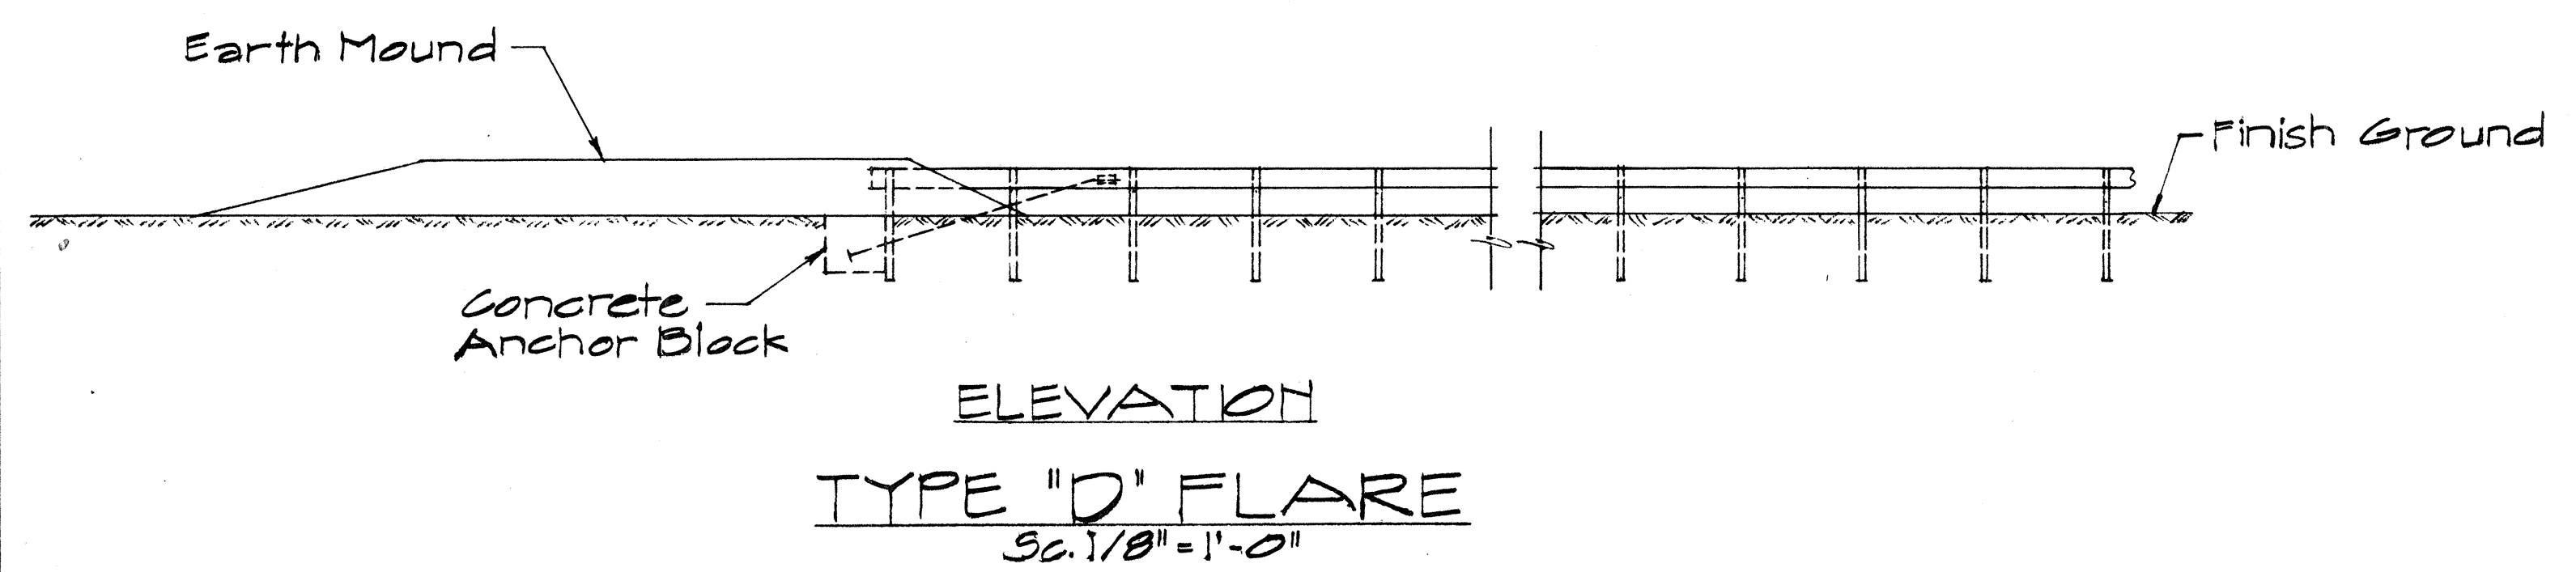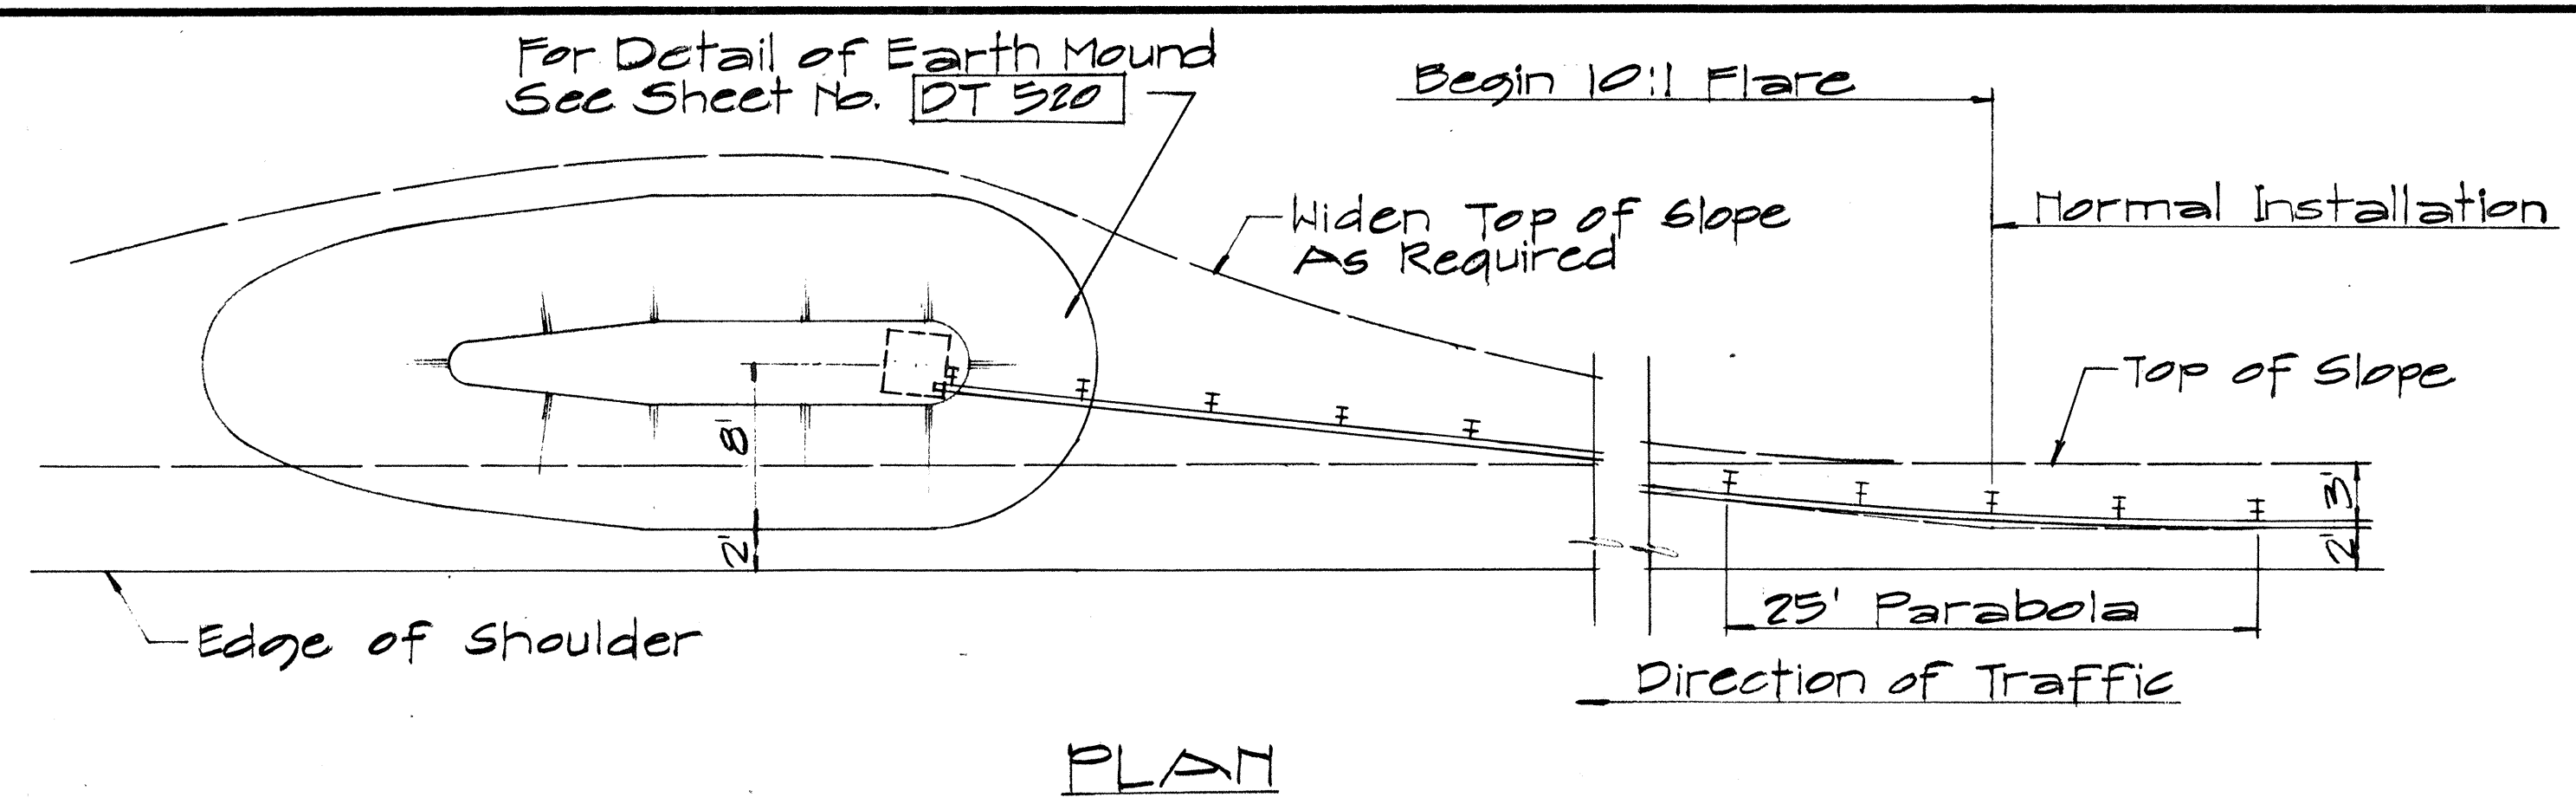

NOTE:
For detail of Breakaway Cable Terminal (BCT) See Sheet No. DT 519

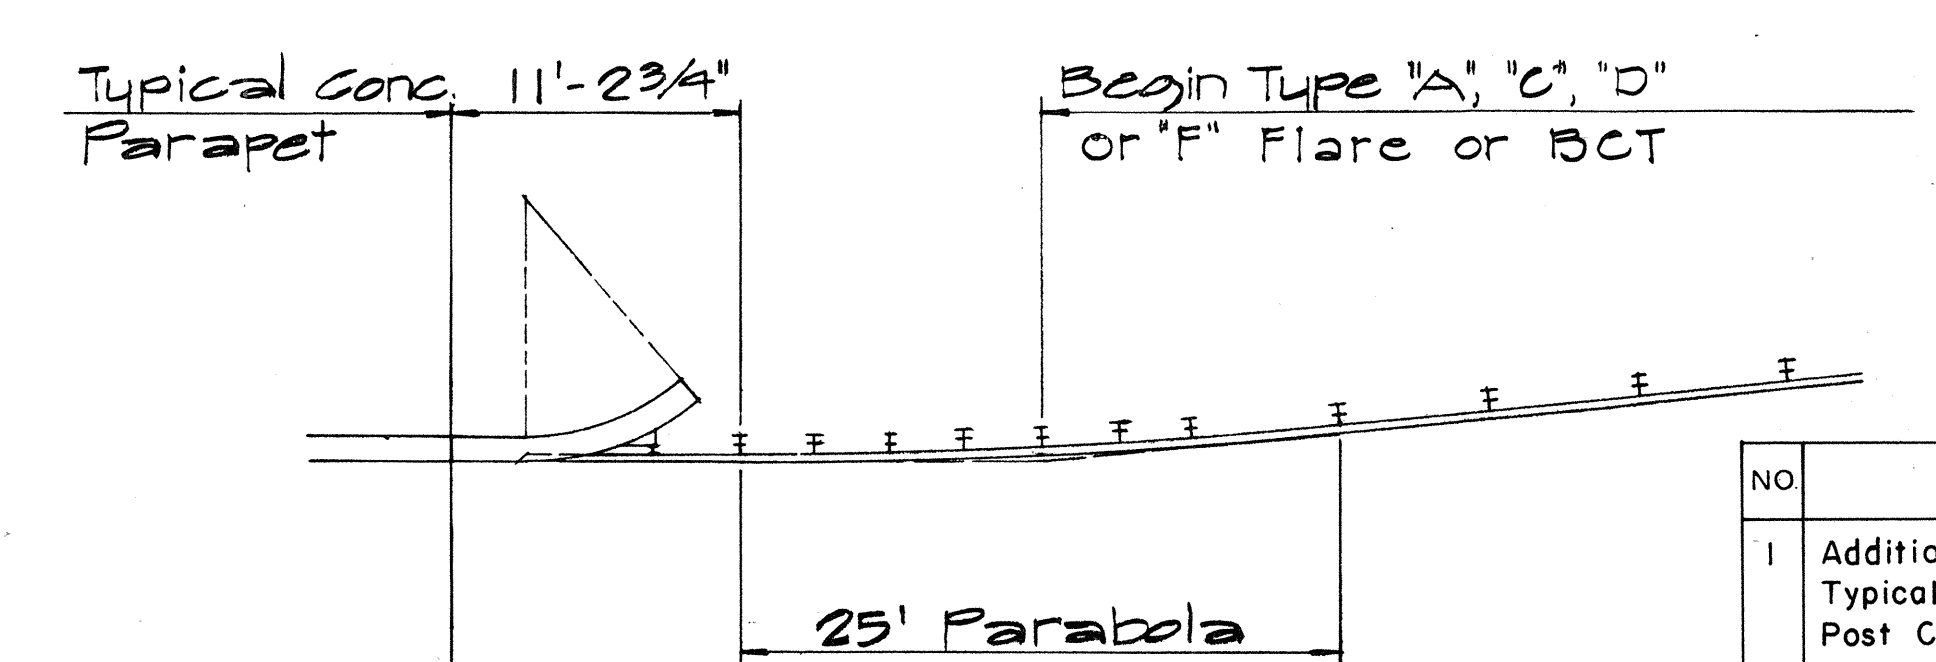

TYPICAL LAYOUT PLAN OF END POST CONNECTION

Sc. 1/8" = 1'-0"

ELEVATION

TYPE "G" FLARE

Sc. 1/8" = 1'-0"

APPROVAL RECOMMENDED:
TRAFFIC ENGINEER 12/29/69 DATE

APPROVED:
ASSISTANT CHIEF, ENGINEERING 12-30-69 DATE

NO	REVISION	APPROVED BY	DATE
1	Additional Posts Added to Typical Layout Plan of End Post Connection	H.C.	4-12-72
2	Delete Type "B" Flare and Type "E" Flare	H.C.	6-15-78

STATE OF HAWAII
DEPARTMENT OF TRANSPORTATION
LAND TRANSPORTATION FACILITIES DIVISION




STANDARD DETAILS
TRAILING END
FLARE - ONE & TWO
WAY ROADWAY

Scale: As Noted April 1969

SHEET No. 13 OF 15 SHEETS DT 517



SURVEY PLOTTED BY	DATE
DRAWN BY	
DESIGNED BY	
QUANTITIES BY	
CHECKED BY	
ORIGINAL PLAN	
NOTE BOOK	
NO.	

FED. ROAD DIST. NO.	STATE	FED. AID PROJ. NO.	FISCAL YEAR	SHEET NO.	TOTAL SHEETS
HAWAII	HAW.	R05-050-1(3)	1979	19	19

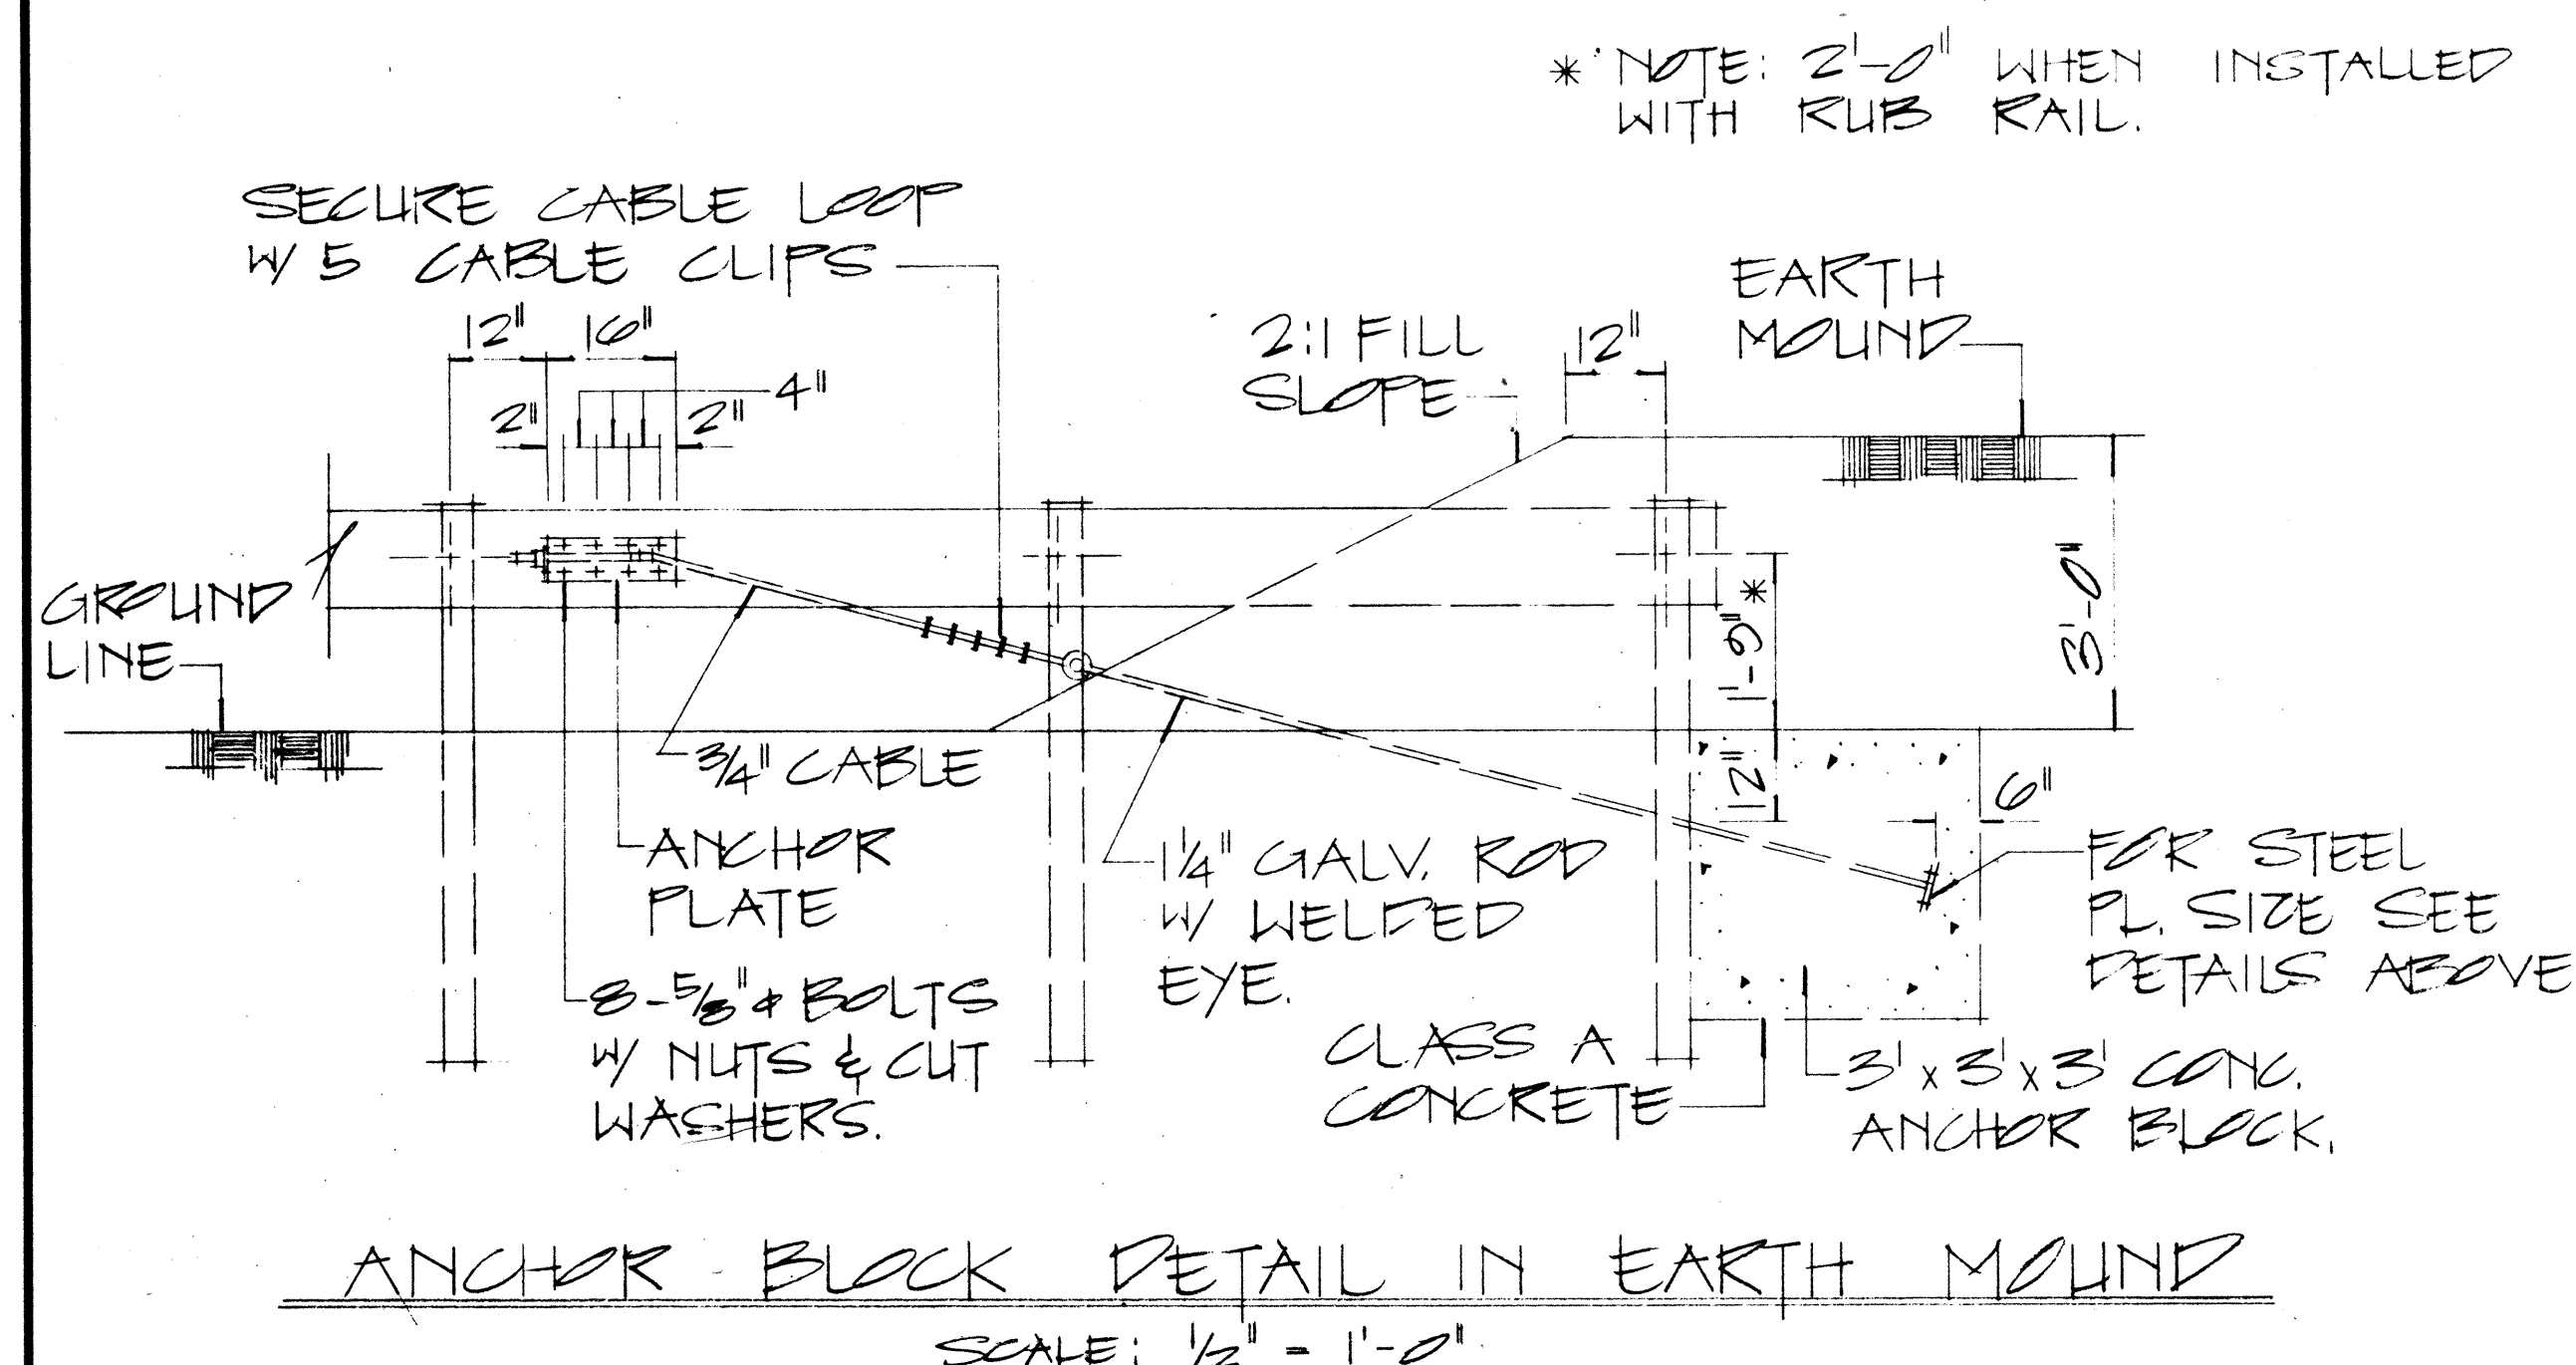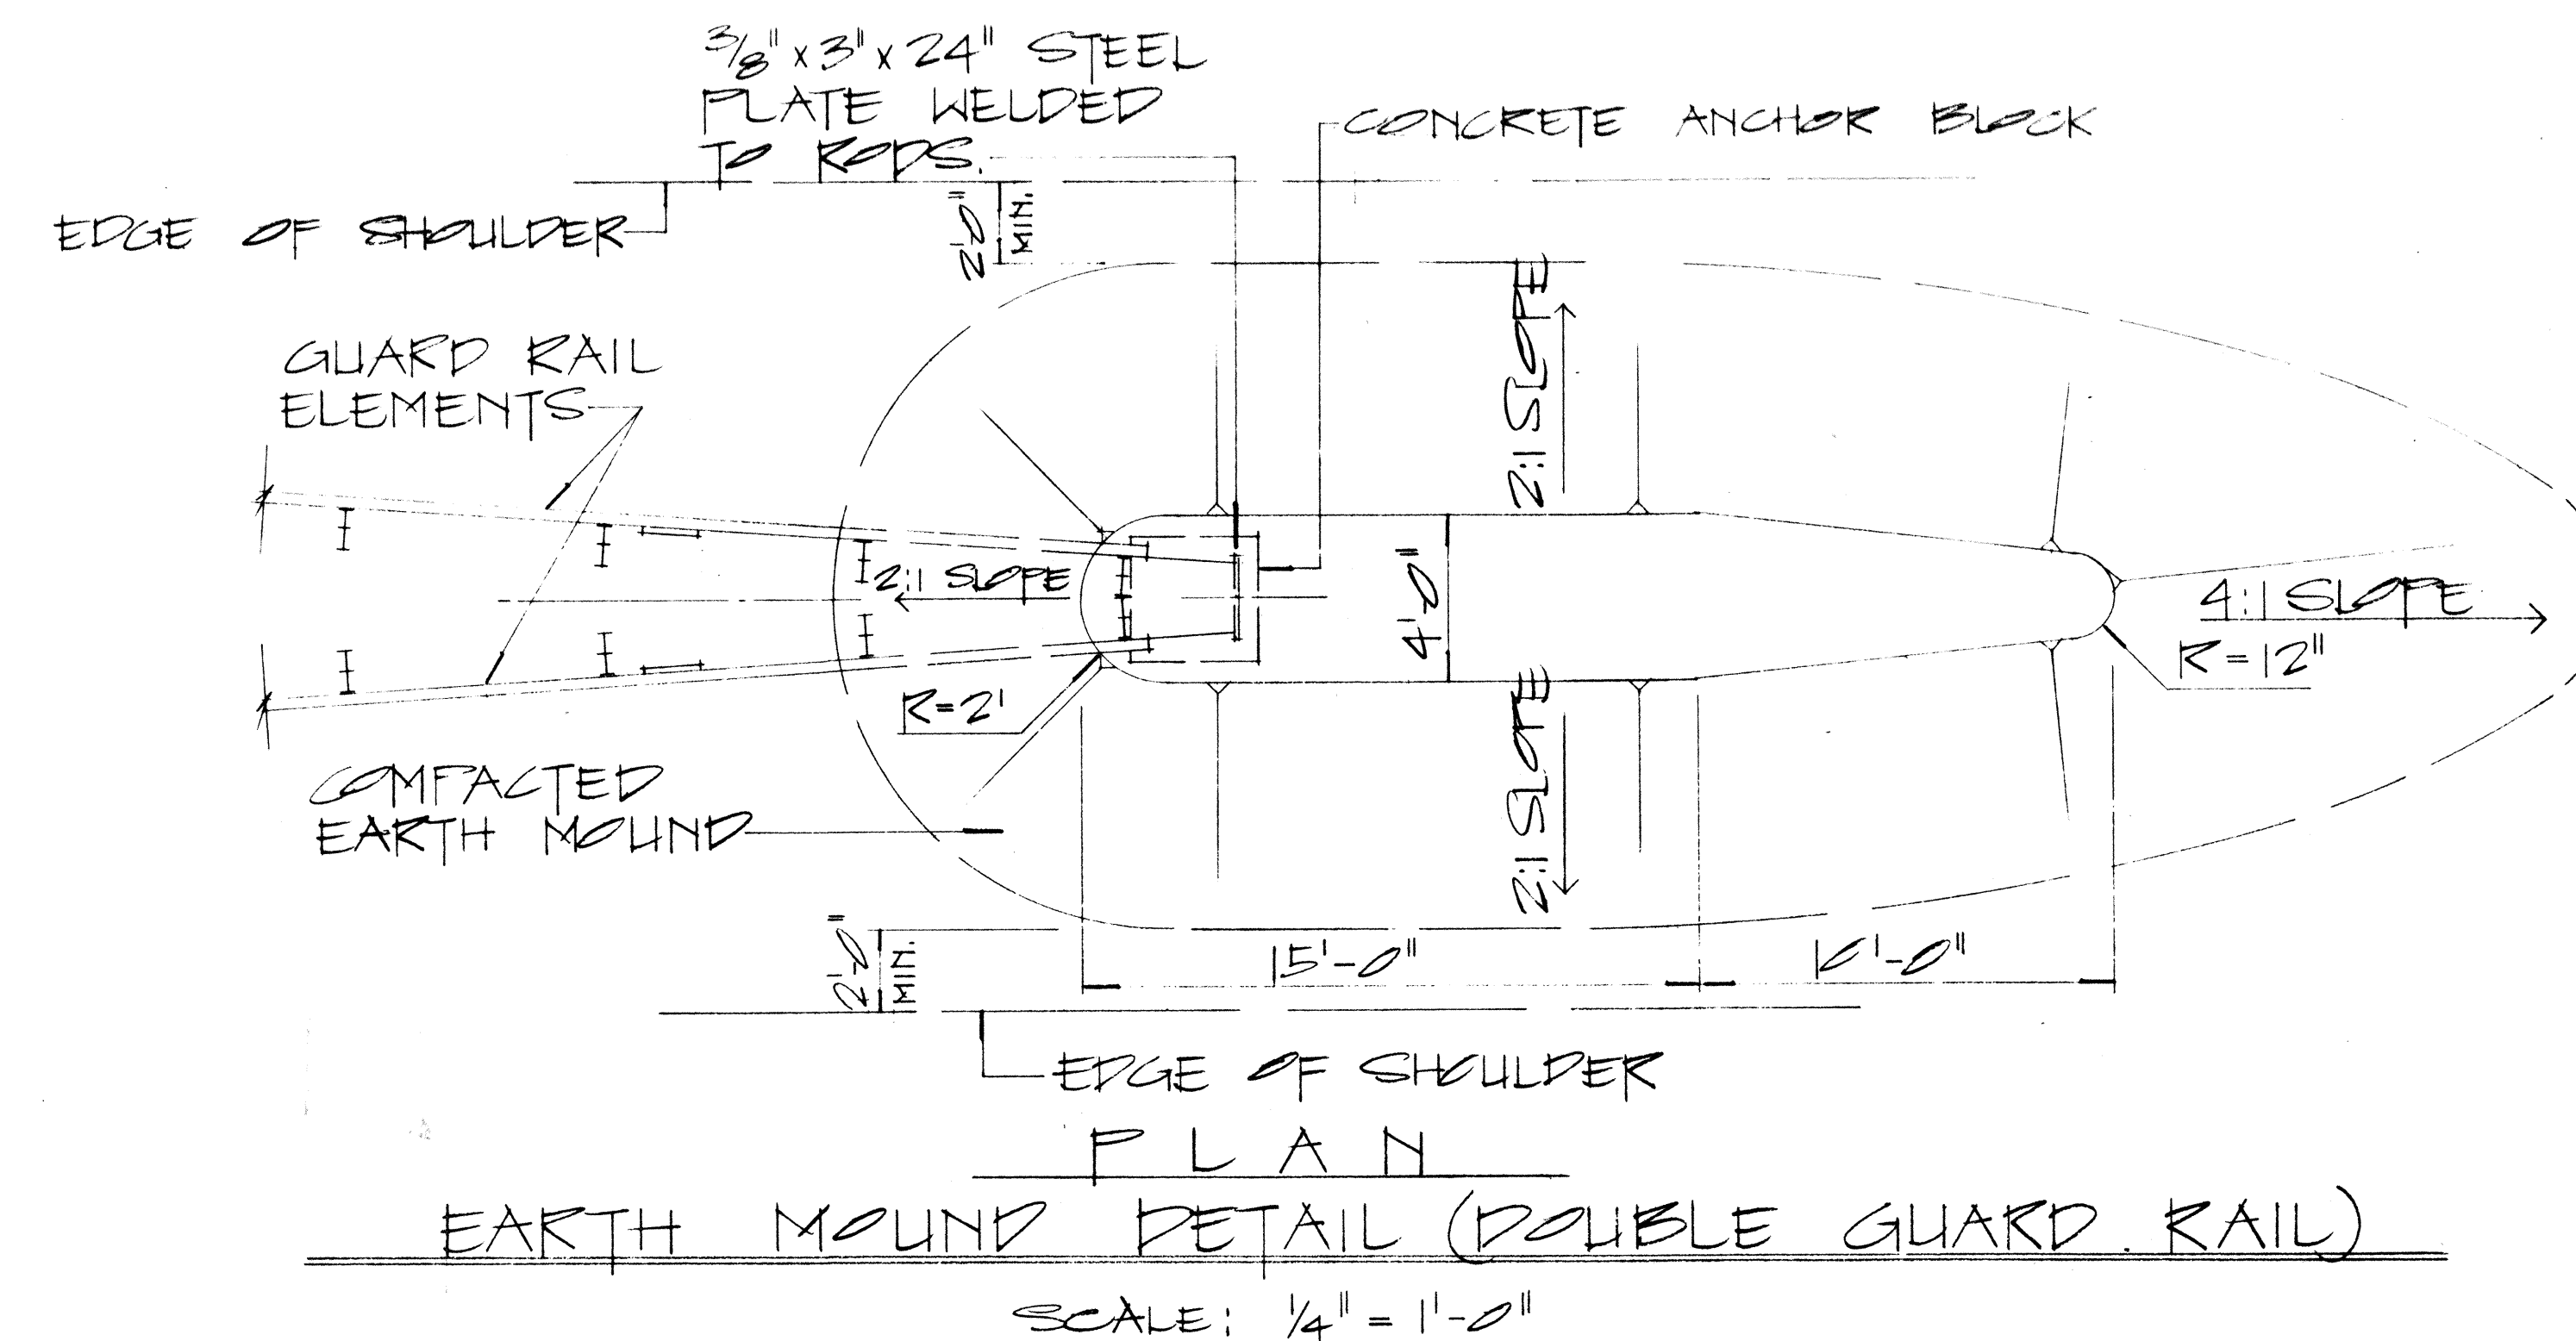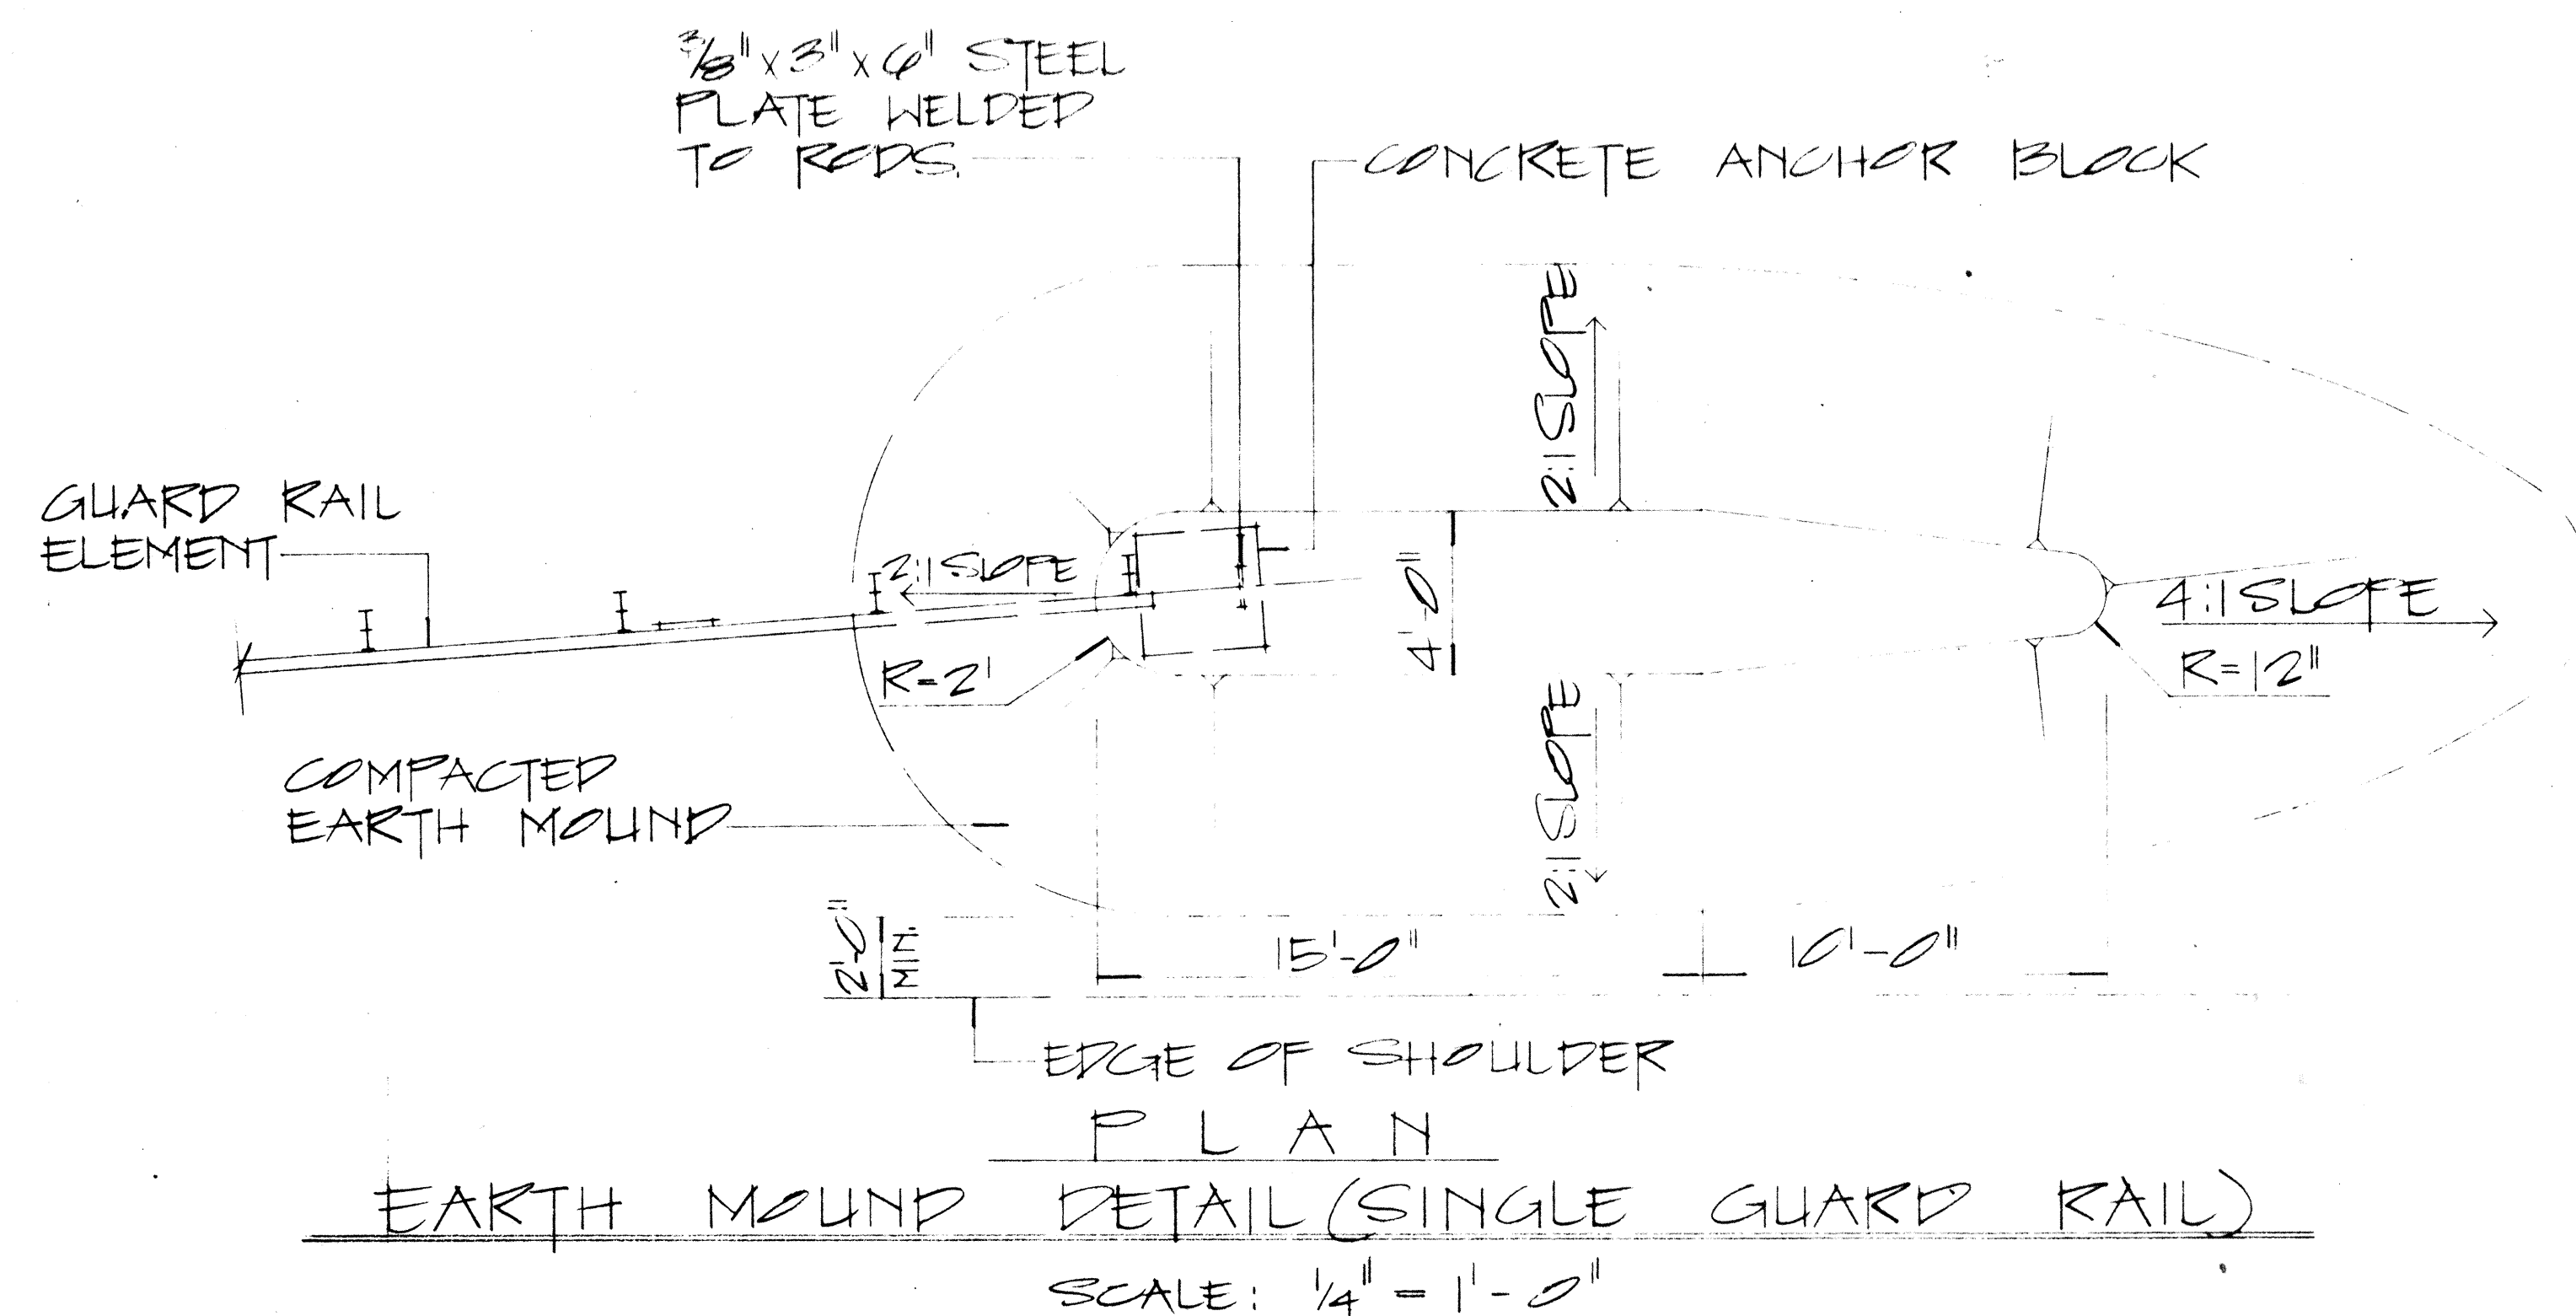

NOTE:

1. GALVANIZED ANCHOR ROD, METAL GUARD RAIL AND POST BURIED IN GROUND SHALL BE COVERED WITH a Min. 20-Mil thickness of Coal TAR ENAMEL. Conforming to AWWA Standard: C 203
2. CONCRETE, GRP, EXCAVATION, EARTH MOUND, ANCHOR RODS AND MISCELLANEOUS APPURTENANCES NECESSARY TO ANCHOR THE GUARD RAIL ENDS SHALL BE INCIDENTAL TO THE METAL GUARD RAIL.

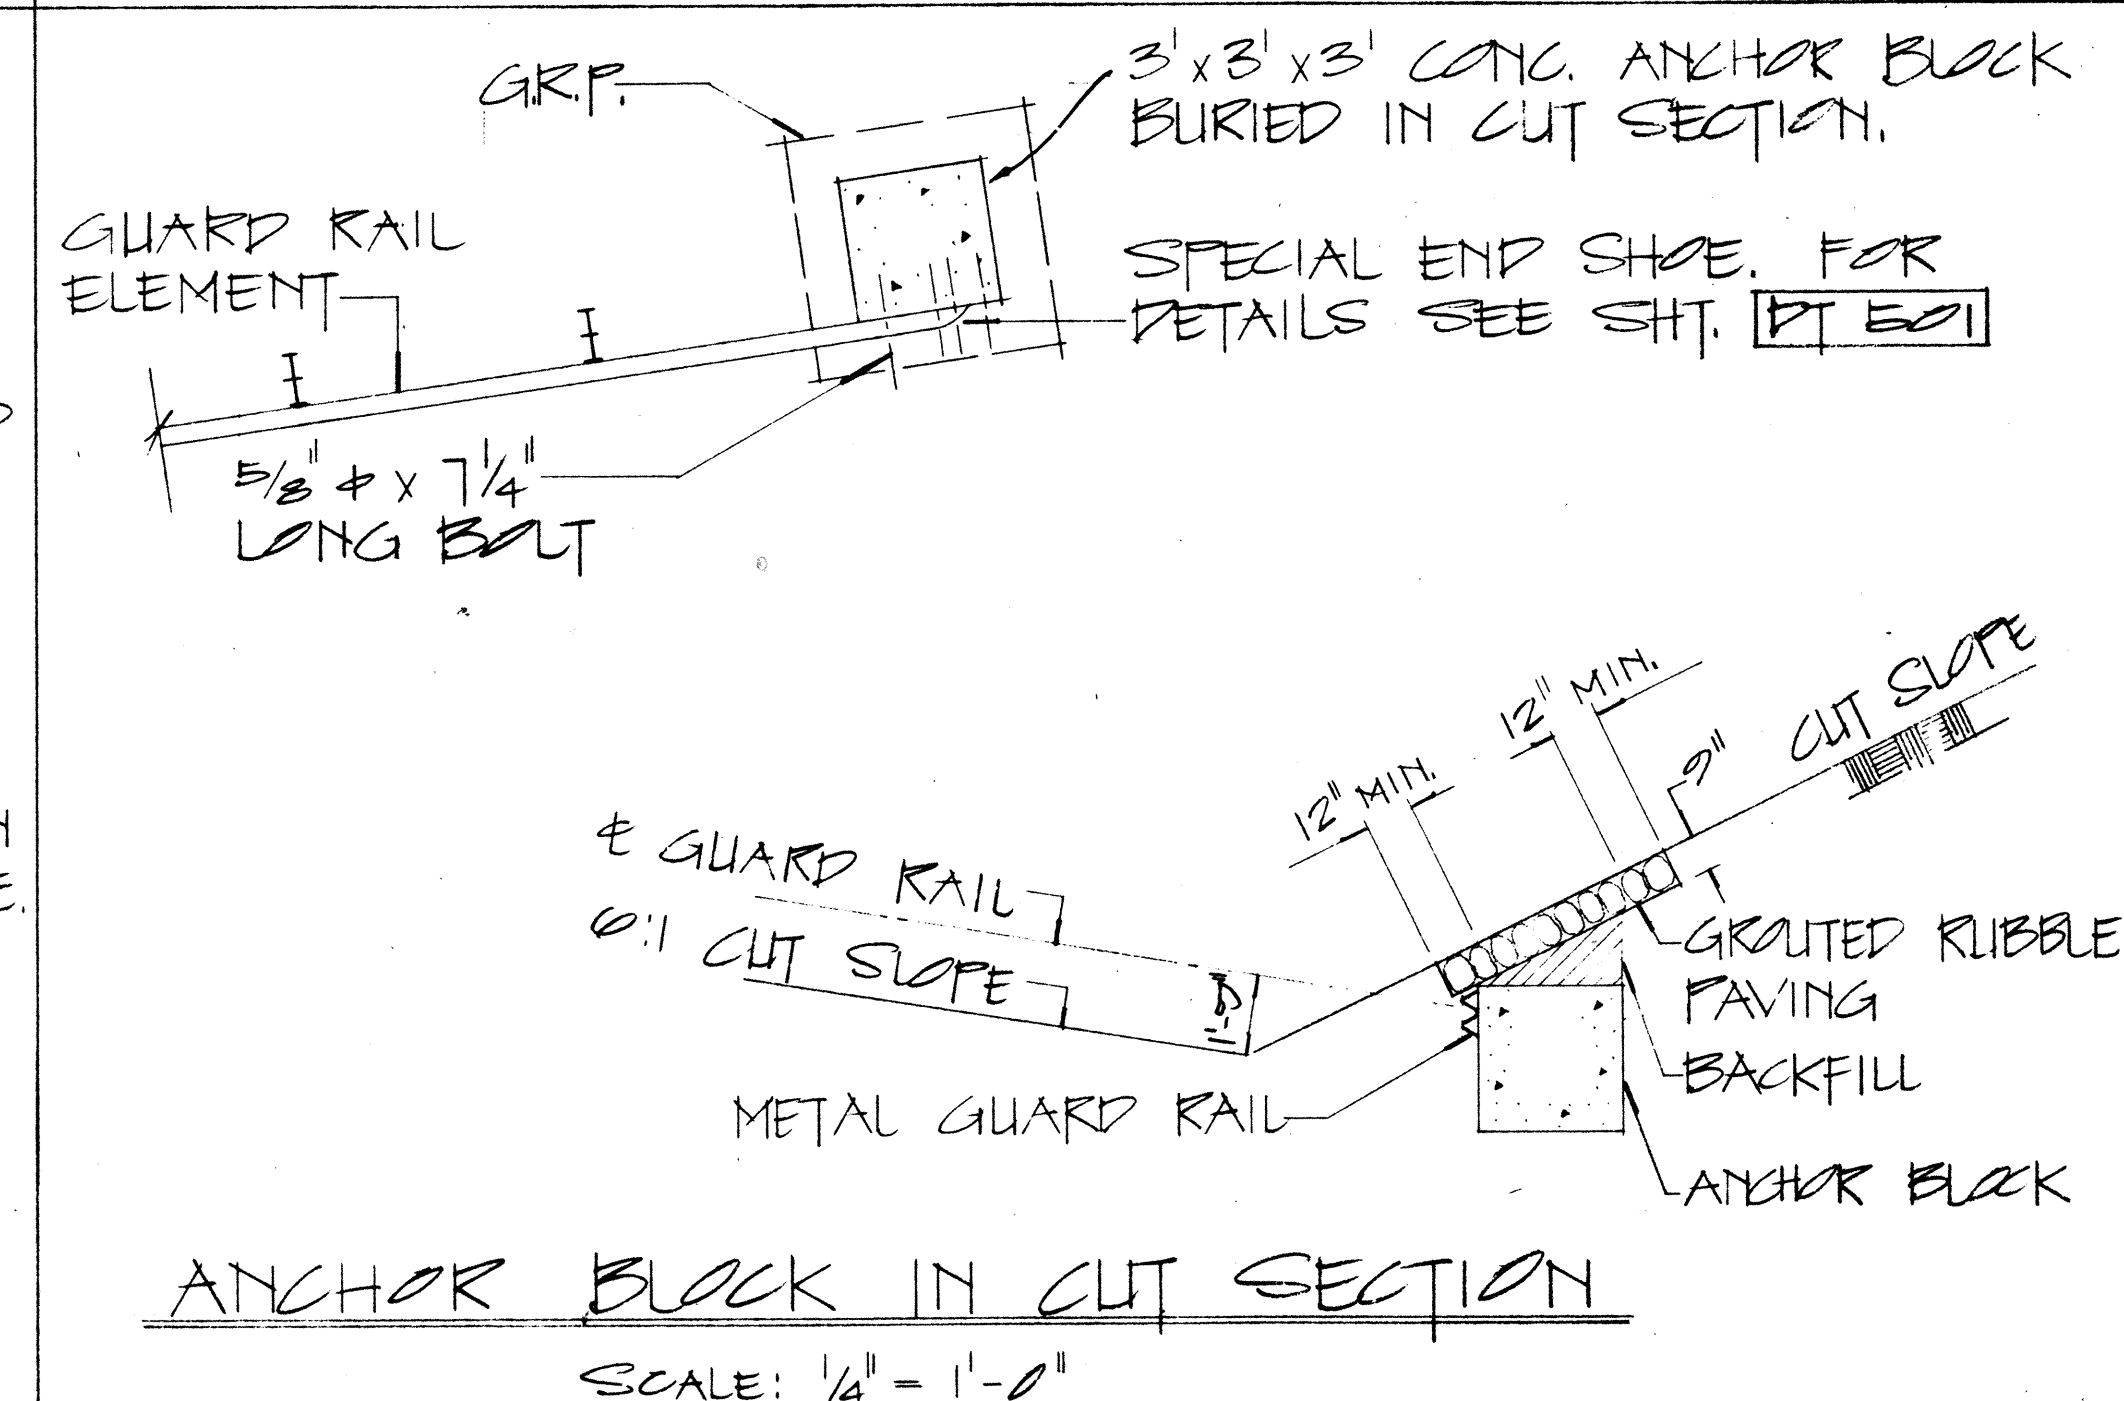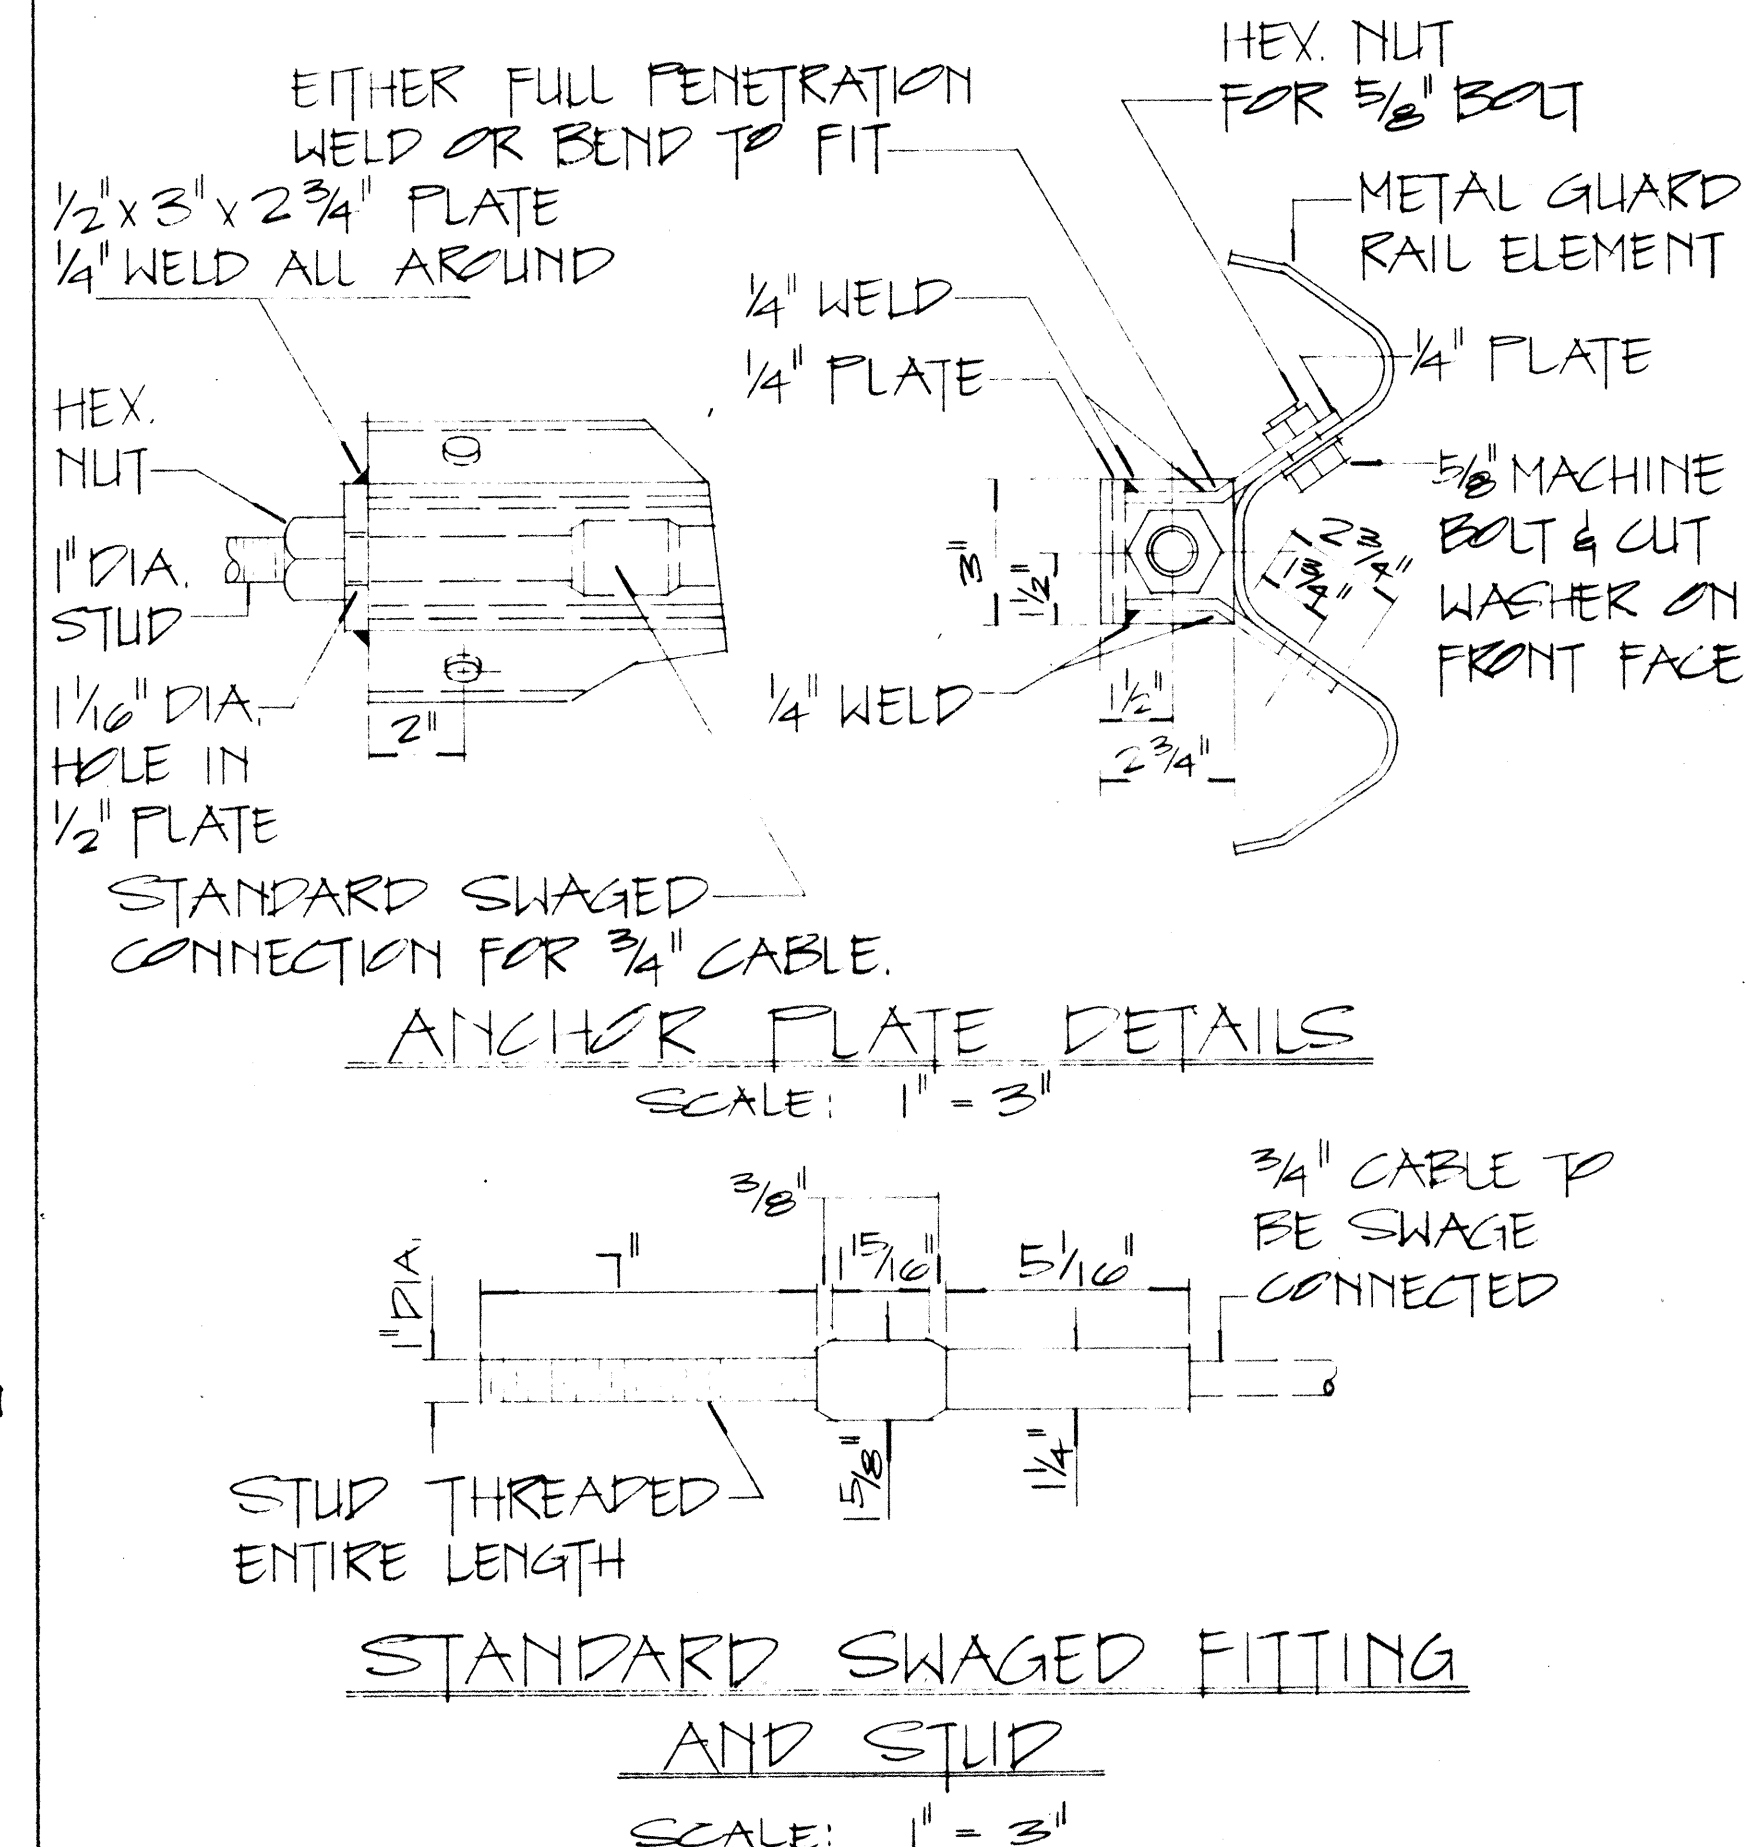

APPROVAL RECOMMENDED:
Eisuke Tanaka 12/29/68
TRAFFIC ENGINEER DATE

APPROVED:
W. W. O. O. O. O. 12-30-68
ASSISTANT CHIEF, ENGINEERING DATE

NO.	REVISION	APPROVED BY	DATE

STATE OF HAWAII
DEPARTMENT OF TRANSPORTATION
LAND TRANSPORTATION FACILITIES DIVISION

STANDARD DETAILS

EARTH MOUND AND

ANCHOR BLOCK DETAILS

SCALE: AS SHOWN OCT 1967
SHEET No. 15 OF 15 SHEETS DT 526