



FED. ROAD DIST. NO.	STATE	PROJ. NO.	FISCAL YEAR	SHEET NO.	TOTAL SHEETS
HAWAII	HAW.	50E-01-82	1982	2	3

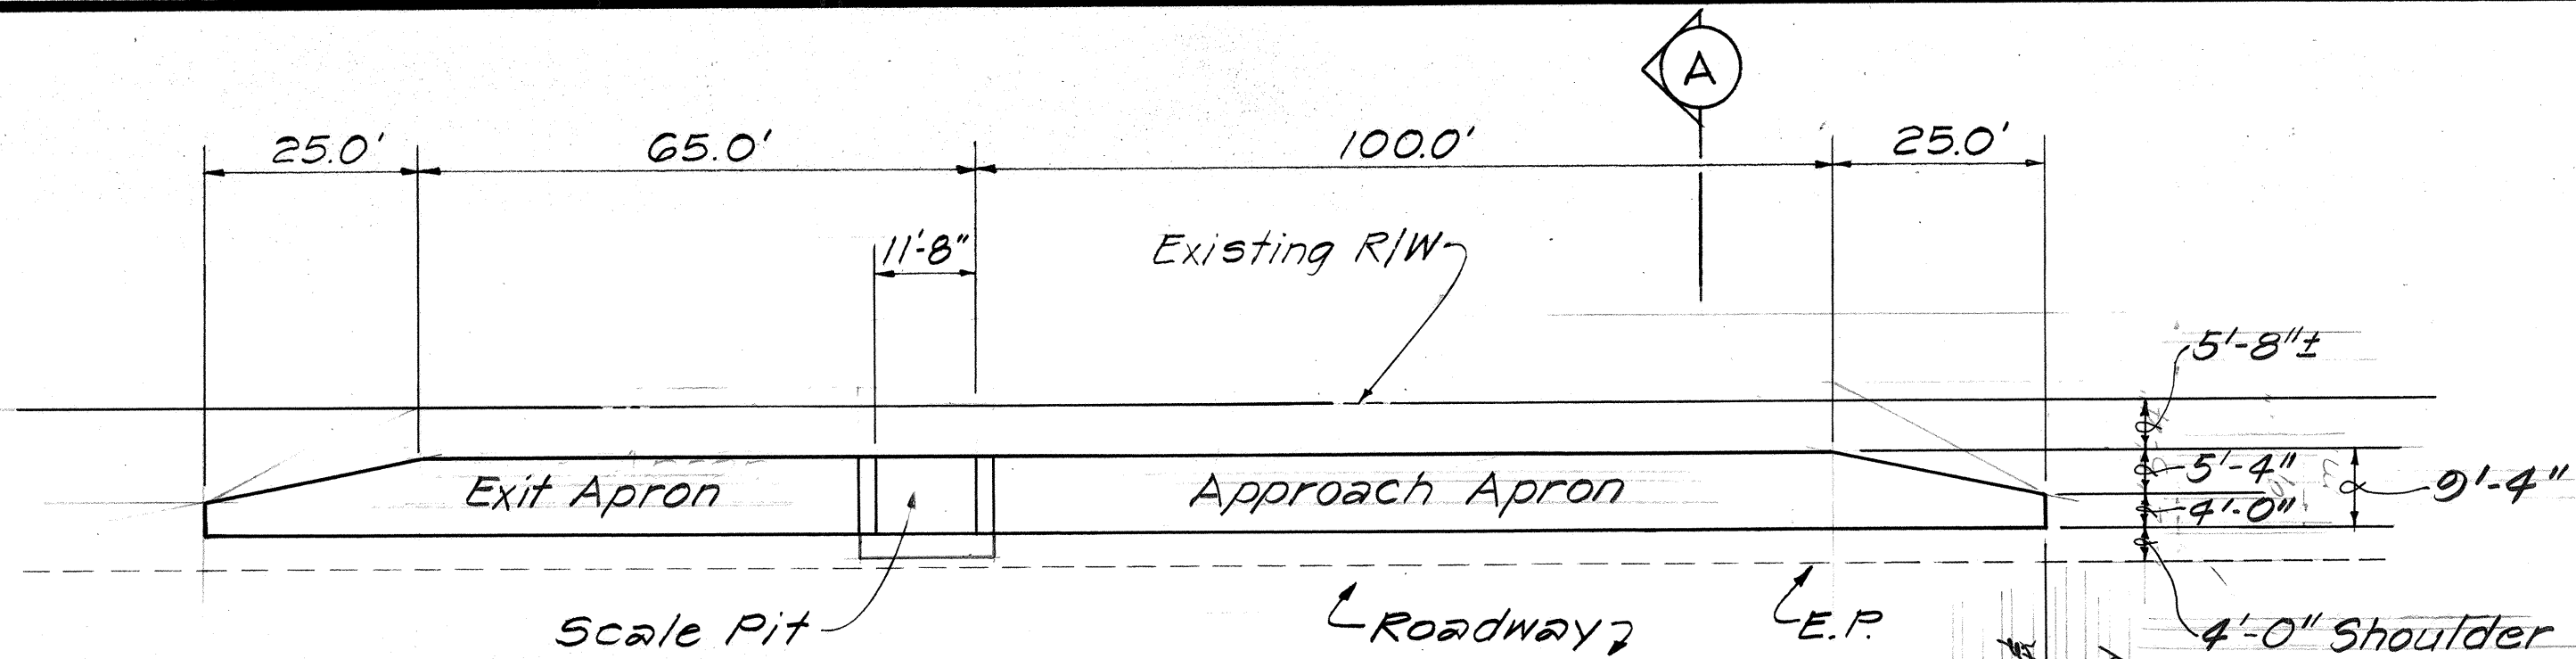

LAYOUT PLAN
SCALE: 1" = 20'

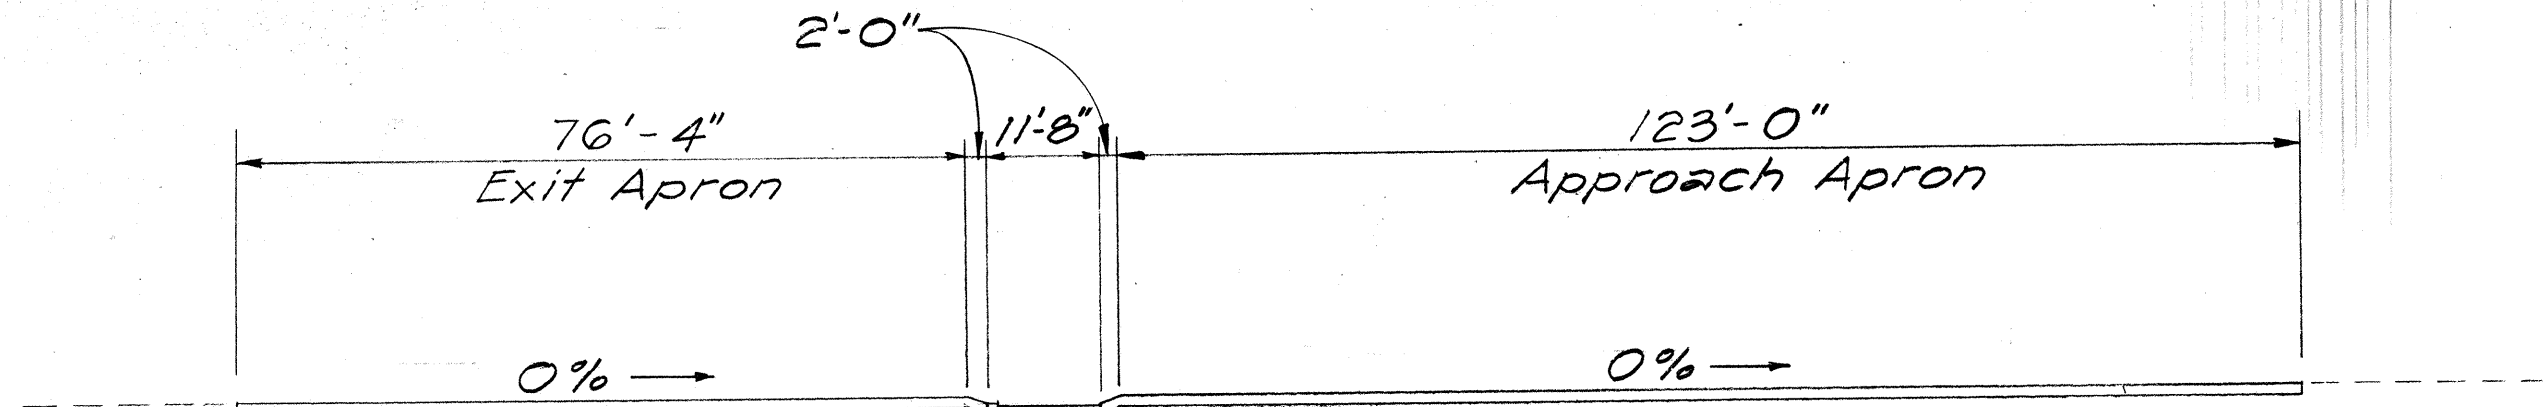


PROFILE
SCALE: 1" = 20'


VEHICLE SIZE AND WEIGHT ENFORCEMENT STATION

GENERAL NOTES:


- The project site is located on Kaumualii Highway at Puhi, Milepost 1.44, Inbound and Milepost 1.25, Outbound. Improvements consist of grading the shoulder, constructing base course, paving, and constructing a reinforced concrete pad.
- The exact location of the vehicle size and weight enforcement station shall be determined by the Engineer.
- The Contractor shall keep at least one lane open to traffic in any direction during his working hours, and all lanes open to traffic during his non-working hours as specified in the Special Provisions.

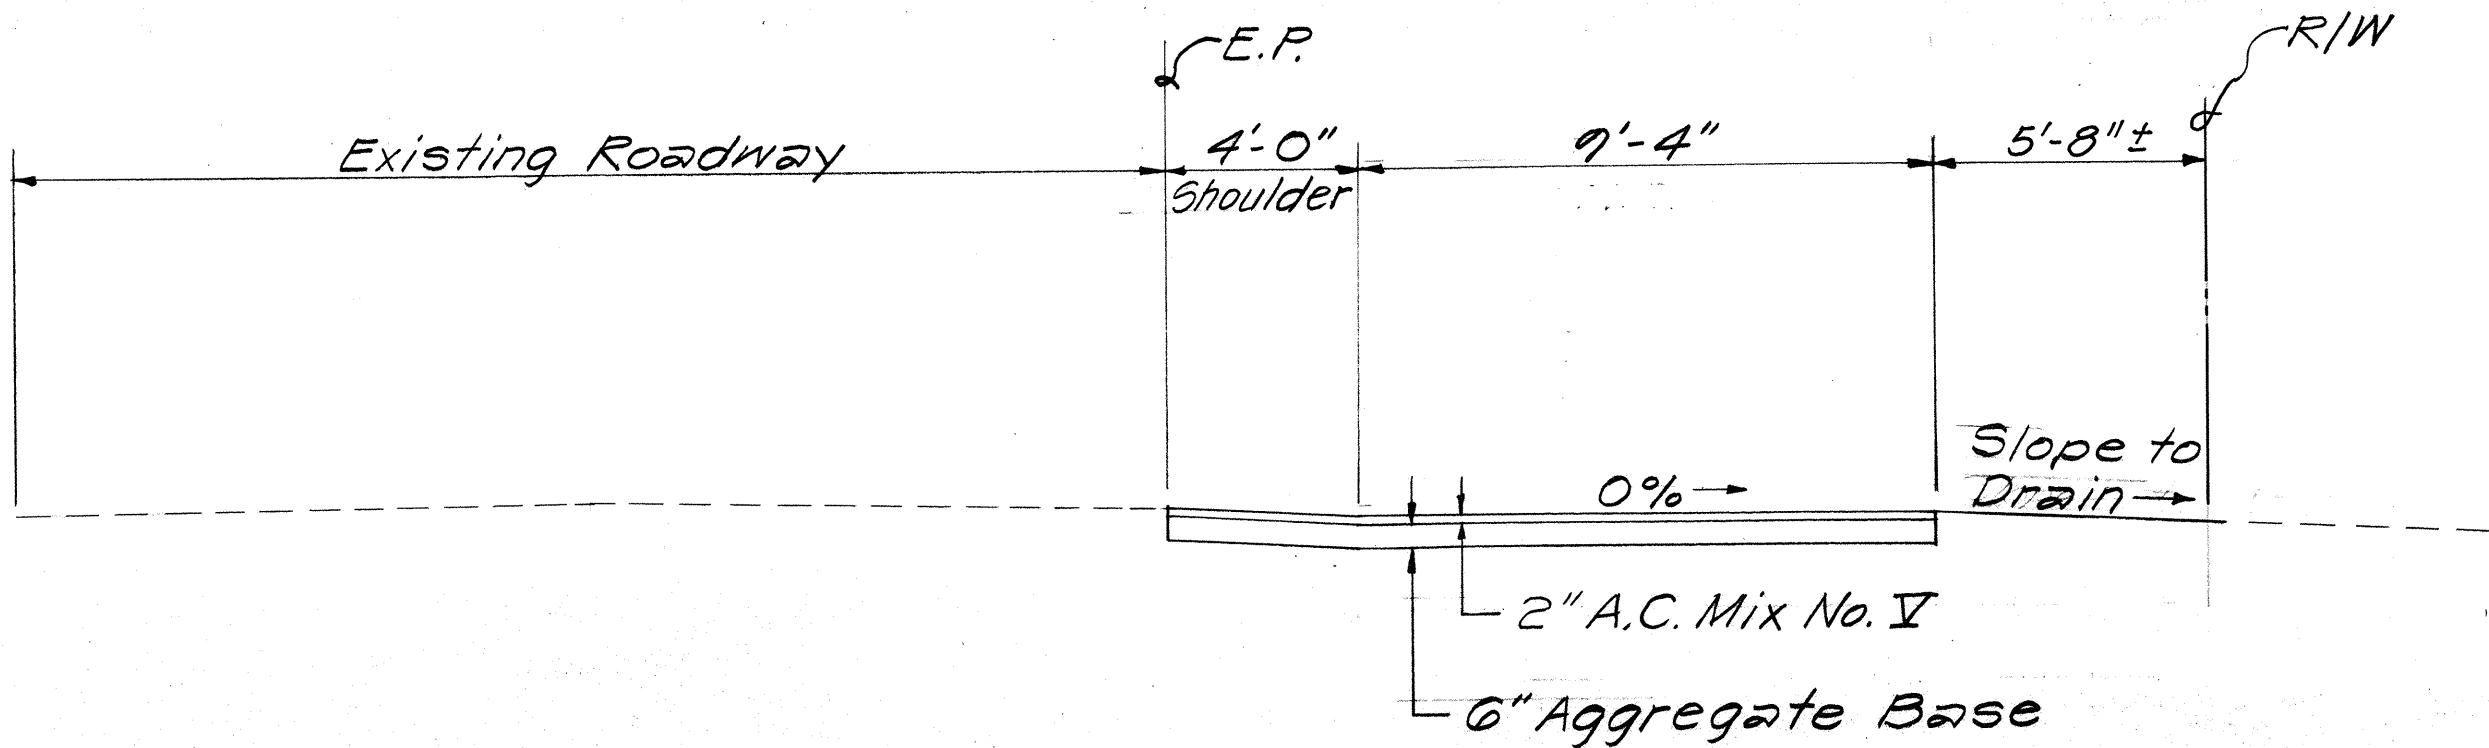

SECTION A
SCALE: 1/4" = 1'-0"

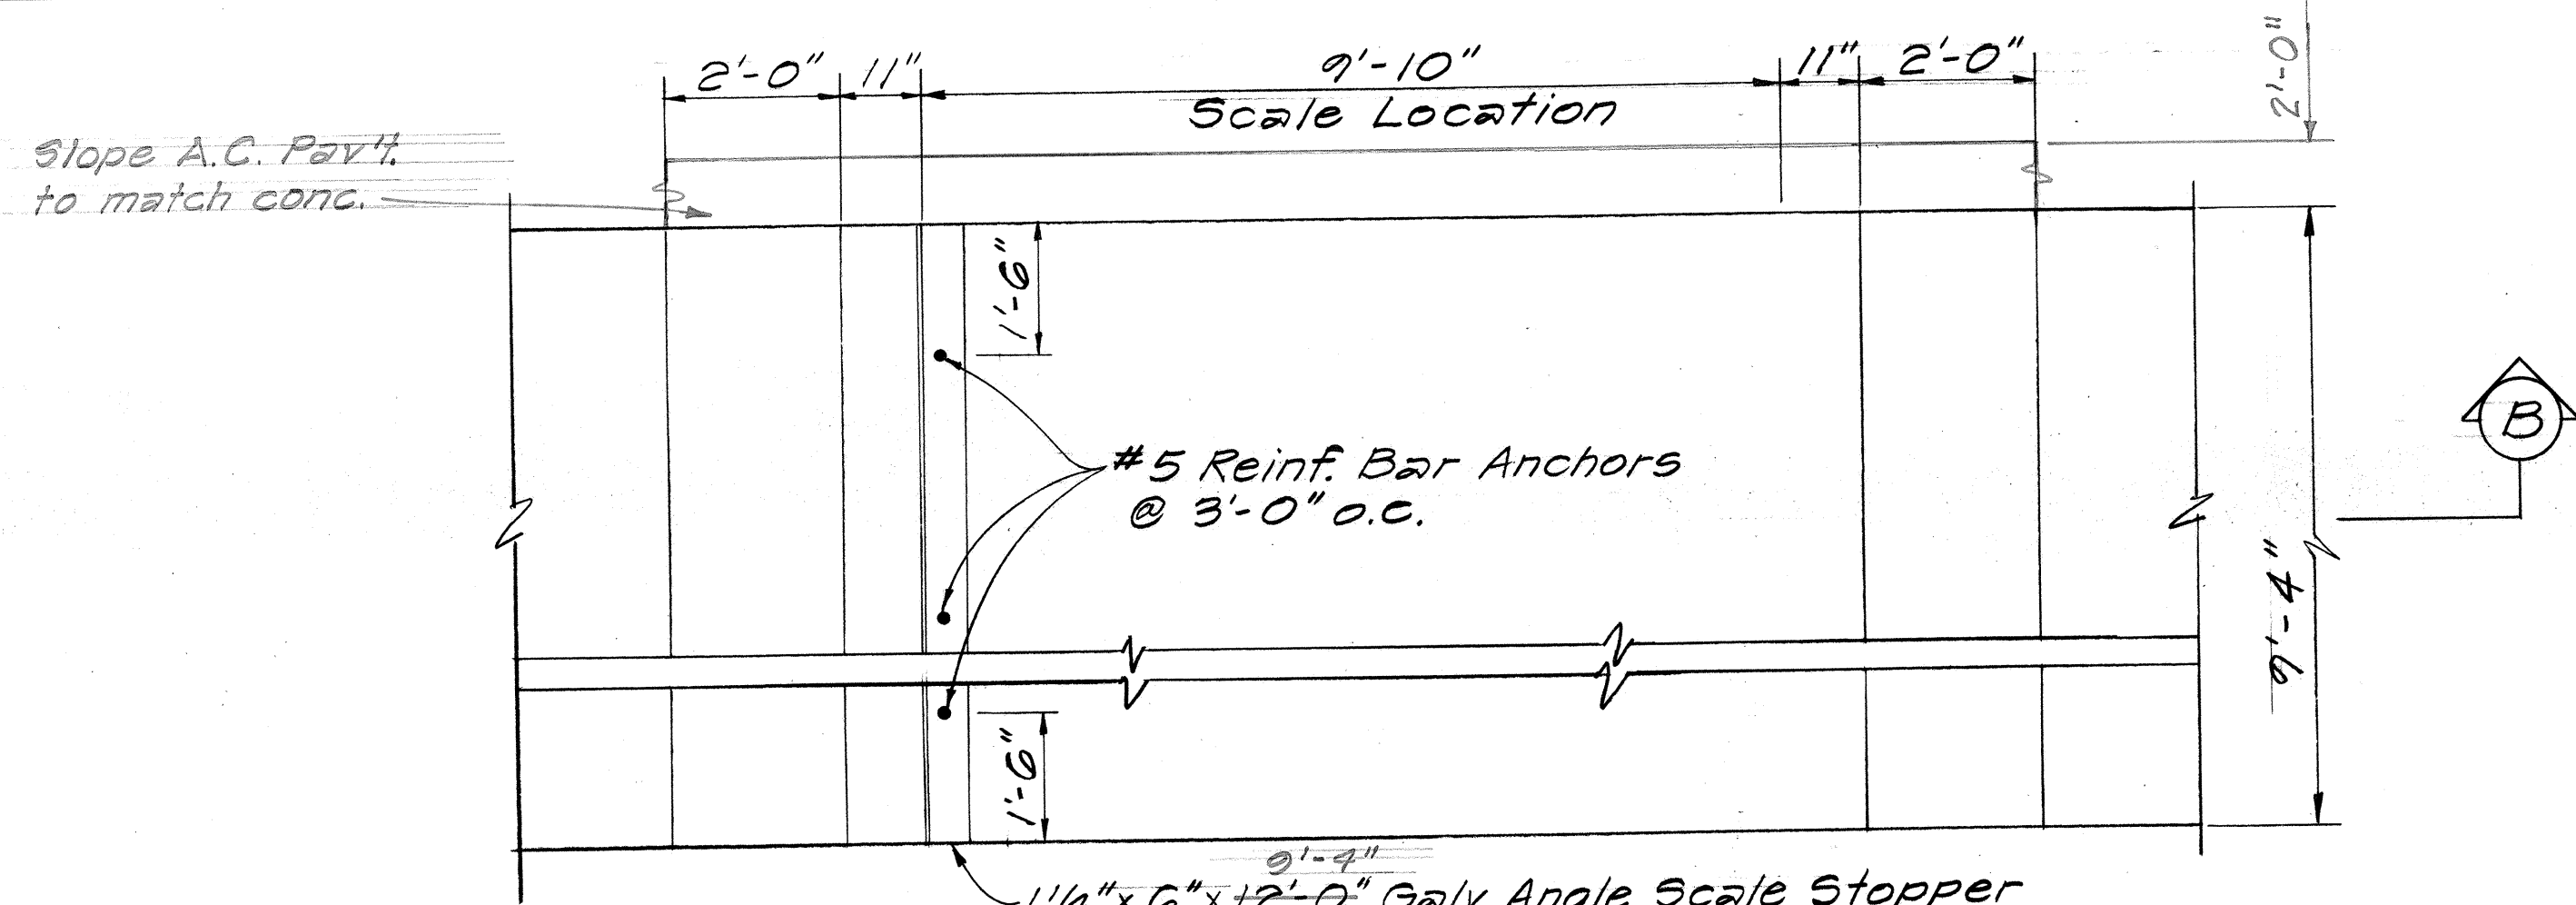

PLAN

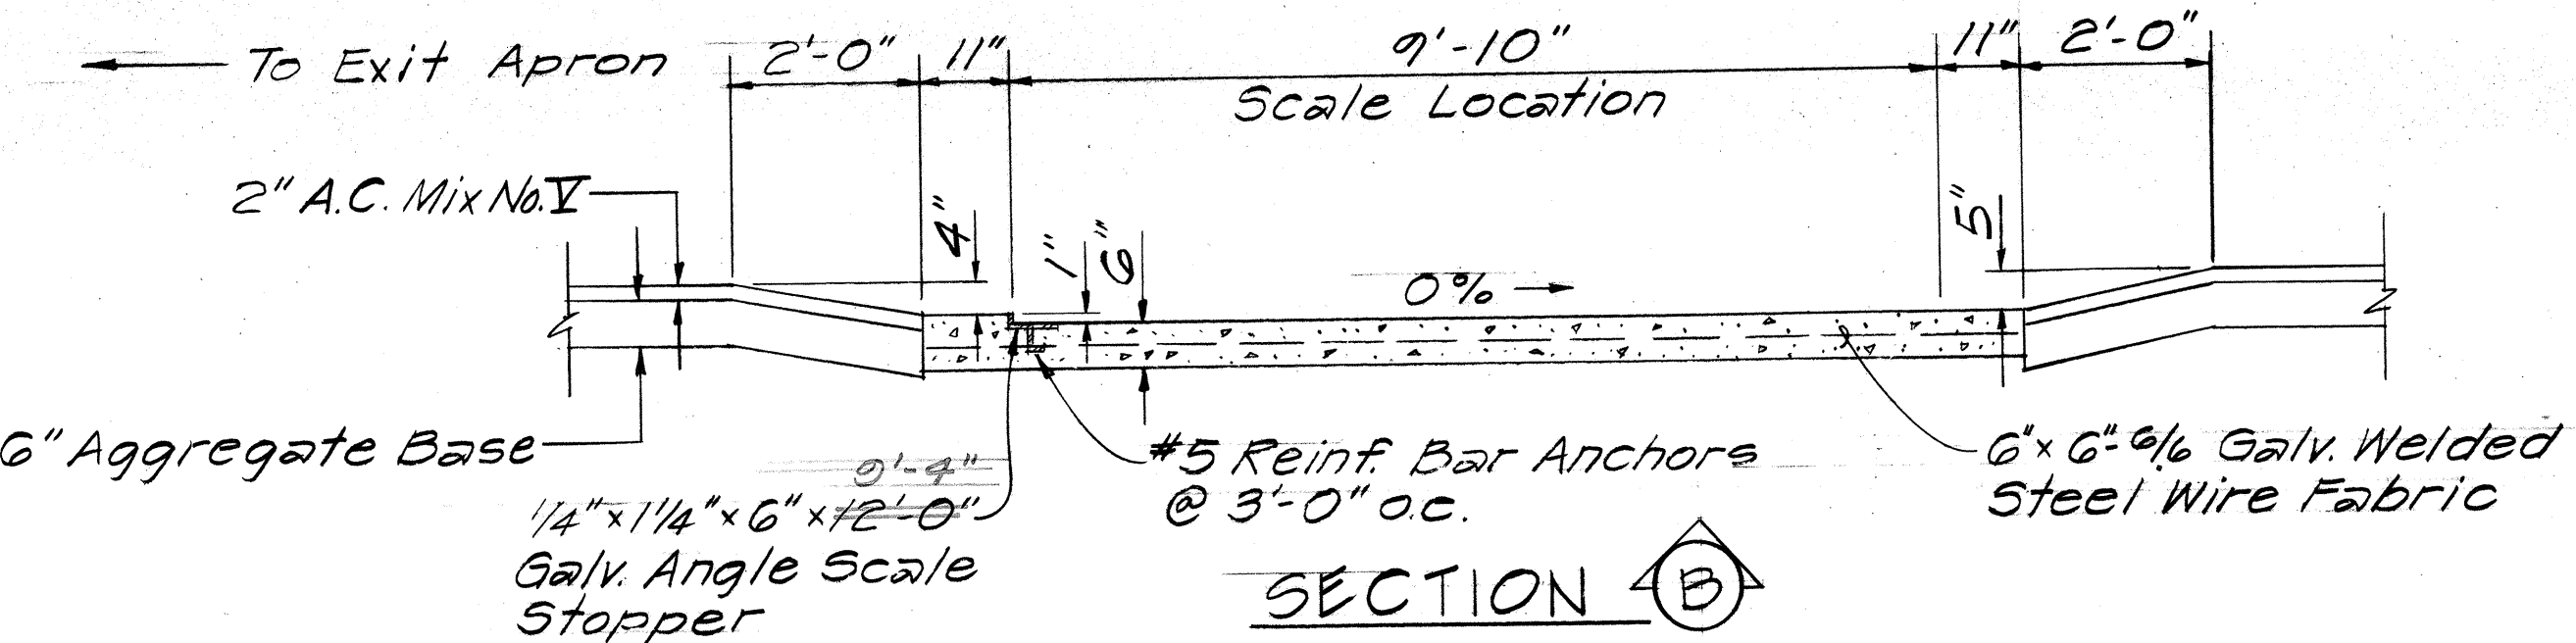

SECTION B

DETAIL OF REINFORCED CONCRETE PAD FOR PORTABLE SCALE
SCALE: 1/2" = 1'-0"

ESTIMATED QUANTITIES (PER STATION)	
DESCRIPTION	QUANTITY
Aggregate Base Course	50.0 C.Y.
Asphalt Concrete Pavement, Mix No. V	33.0 Tons
SS-1 Emulsified Asphalt for Bituminous Tack Coat	44.0 Gals.
Reinforced Concrete Pad	2.1 C.Y.
Excavation	66.0 C.Y.

STATE OF HAWAII
DEPARTMENT OF TRANSPORTATION
LAND TRANSPORTATION FACILITIES DIVISION

LAYOUT PLAN & SCALE
PAD DETAIL
VEHICLE SIZE & WEIGHT ENFORCEMENT
STATION AT PUHI
Proj. No. 50E-01-82
Scale: As Shown Date: May, 1982