



FED. ROAD DIST. NO.	STATE	PROJ. NO.	FISCAL YEAR	SHEET NO.	TOTAL SHEETS
HAWAII	HAW.	50D-01-90M	1990	8	10

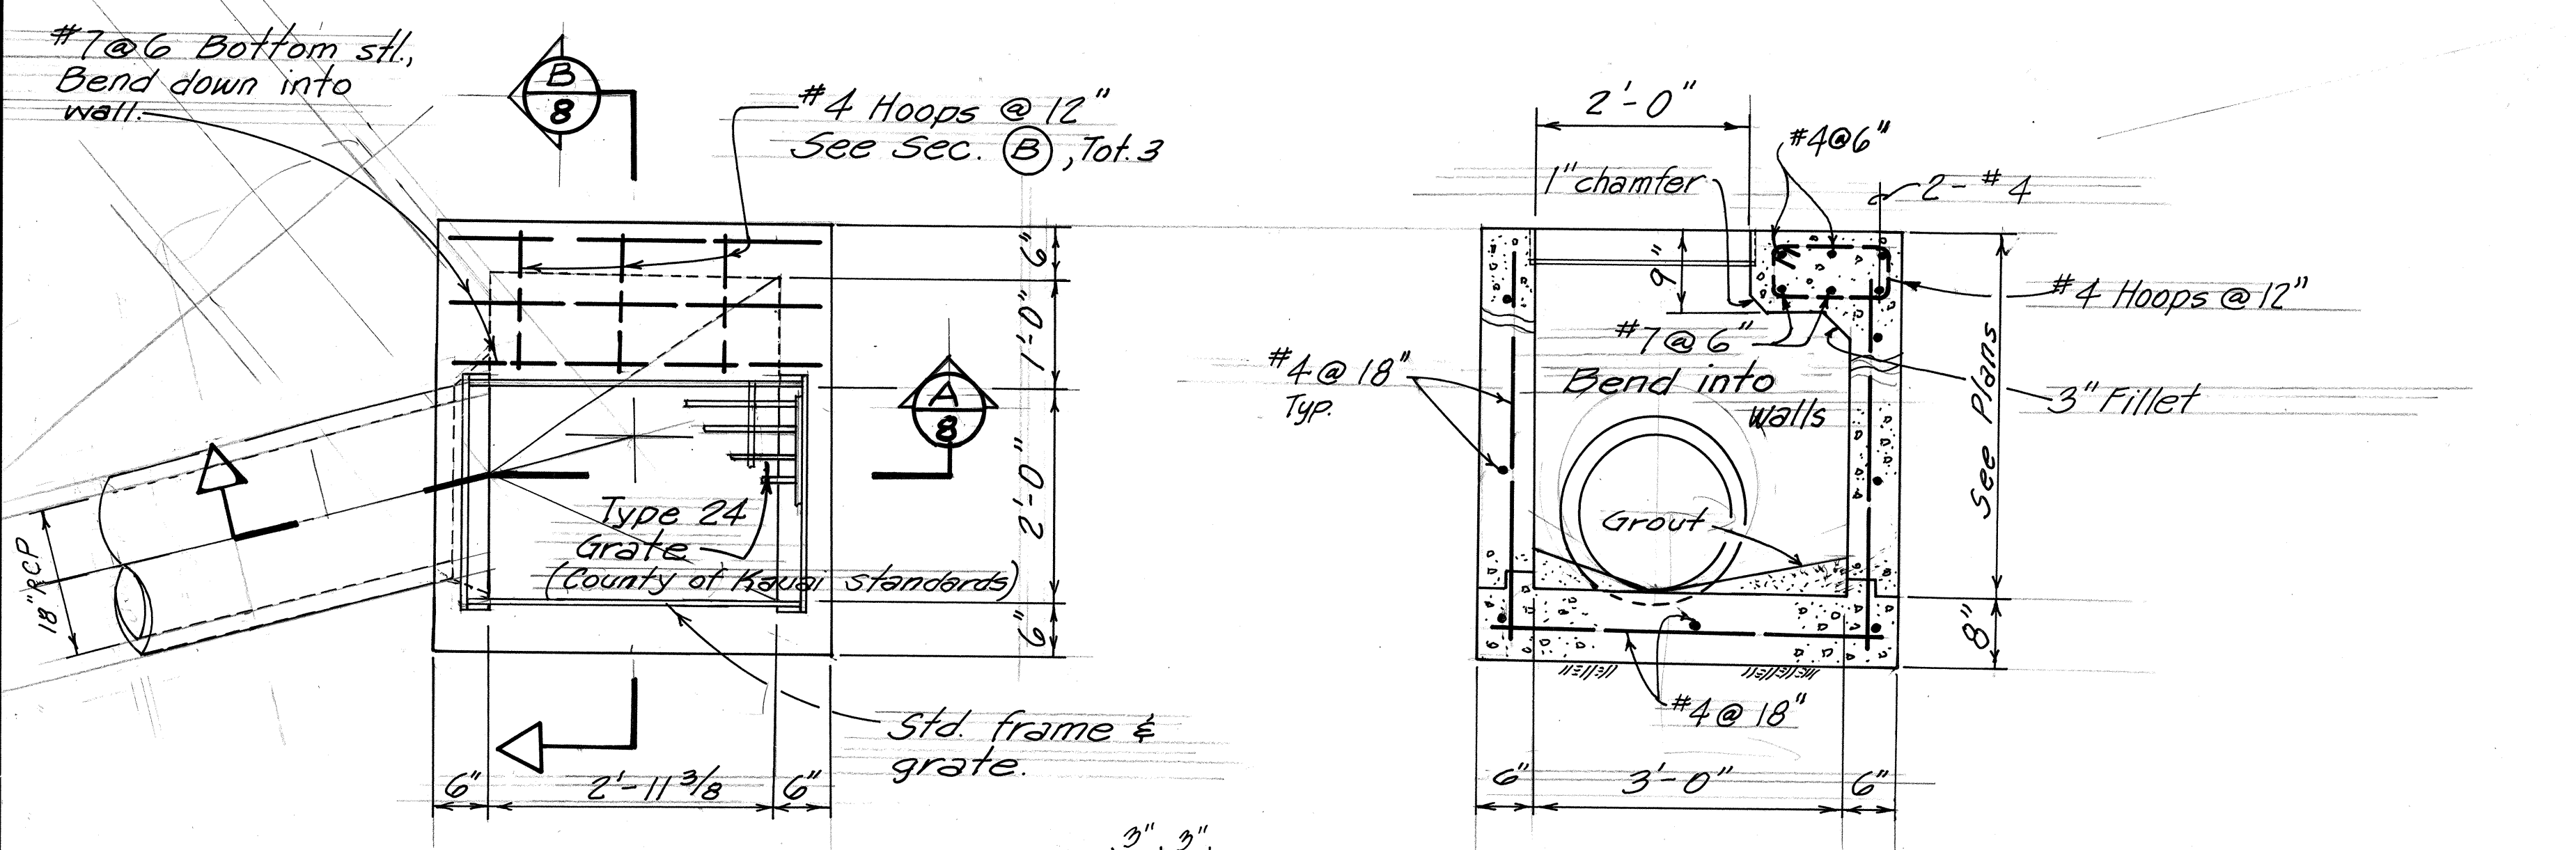


PLAN
Scale: 3/4\" = 1'-0\"

SECTION B
Scale: 3/4\" = 1'-0\"

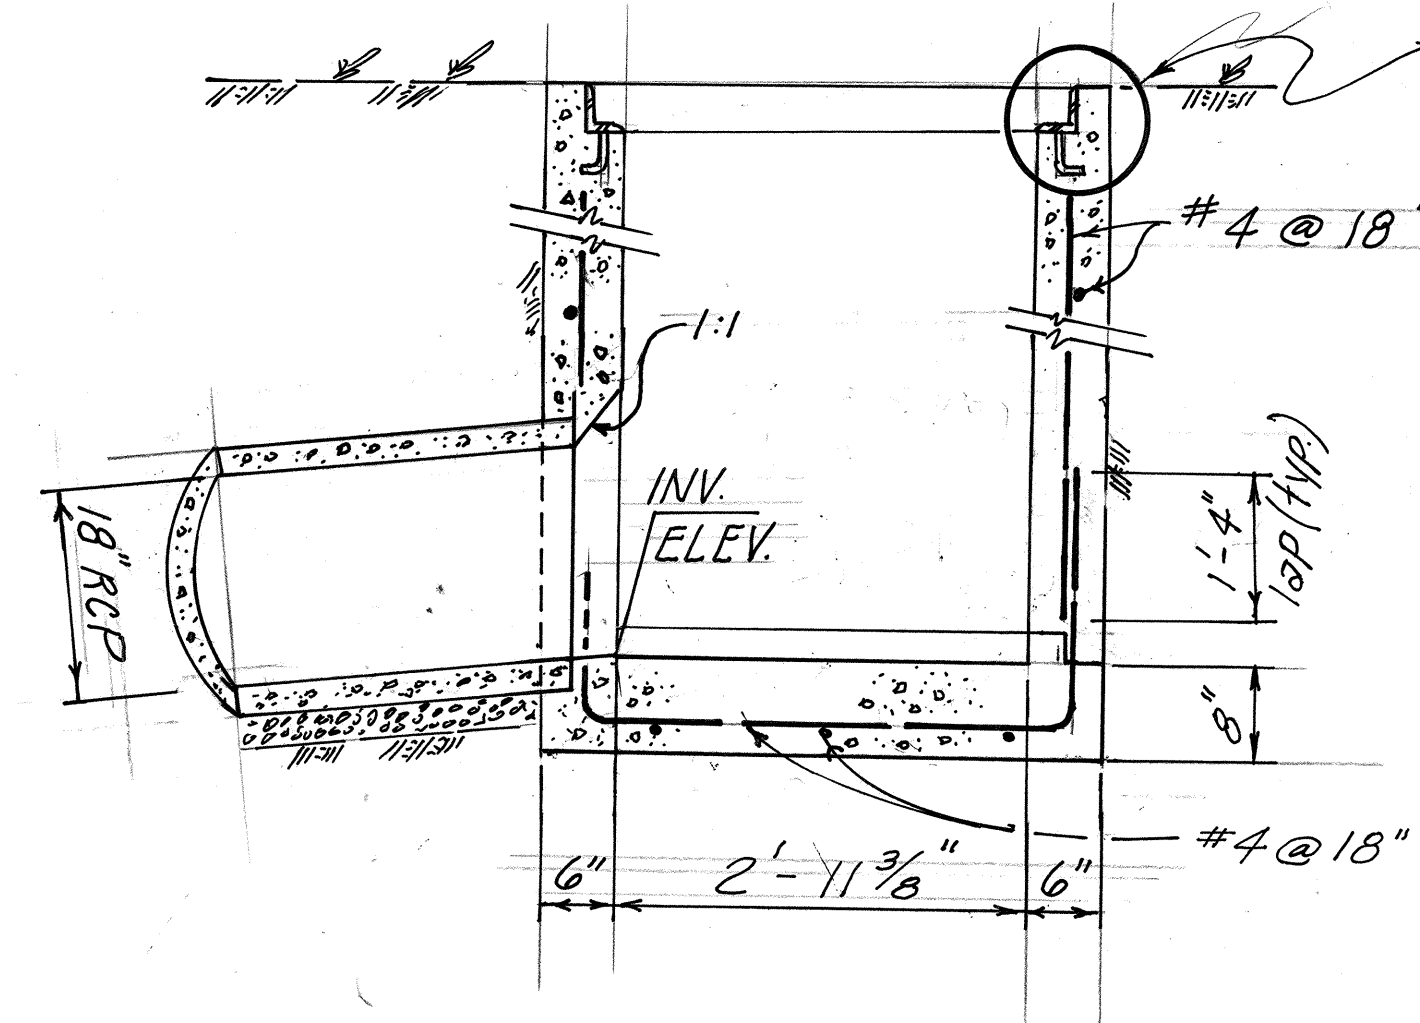


SECTION A
Scale: 3/4\" = 1'-0\"

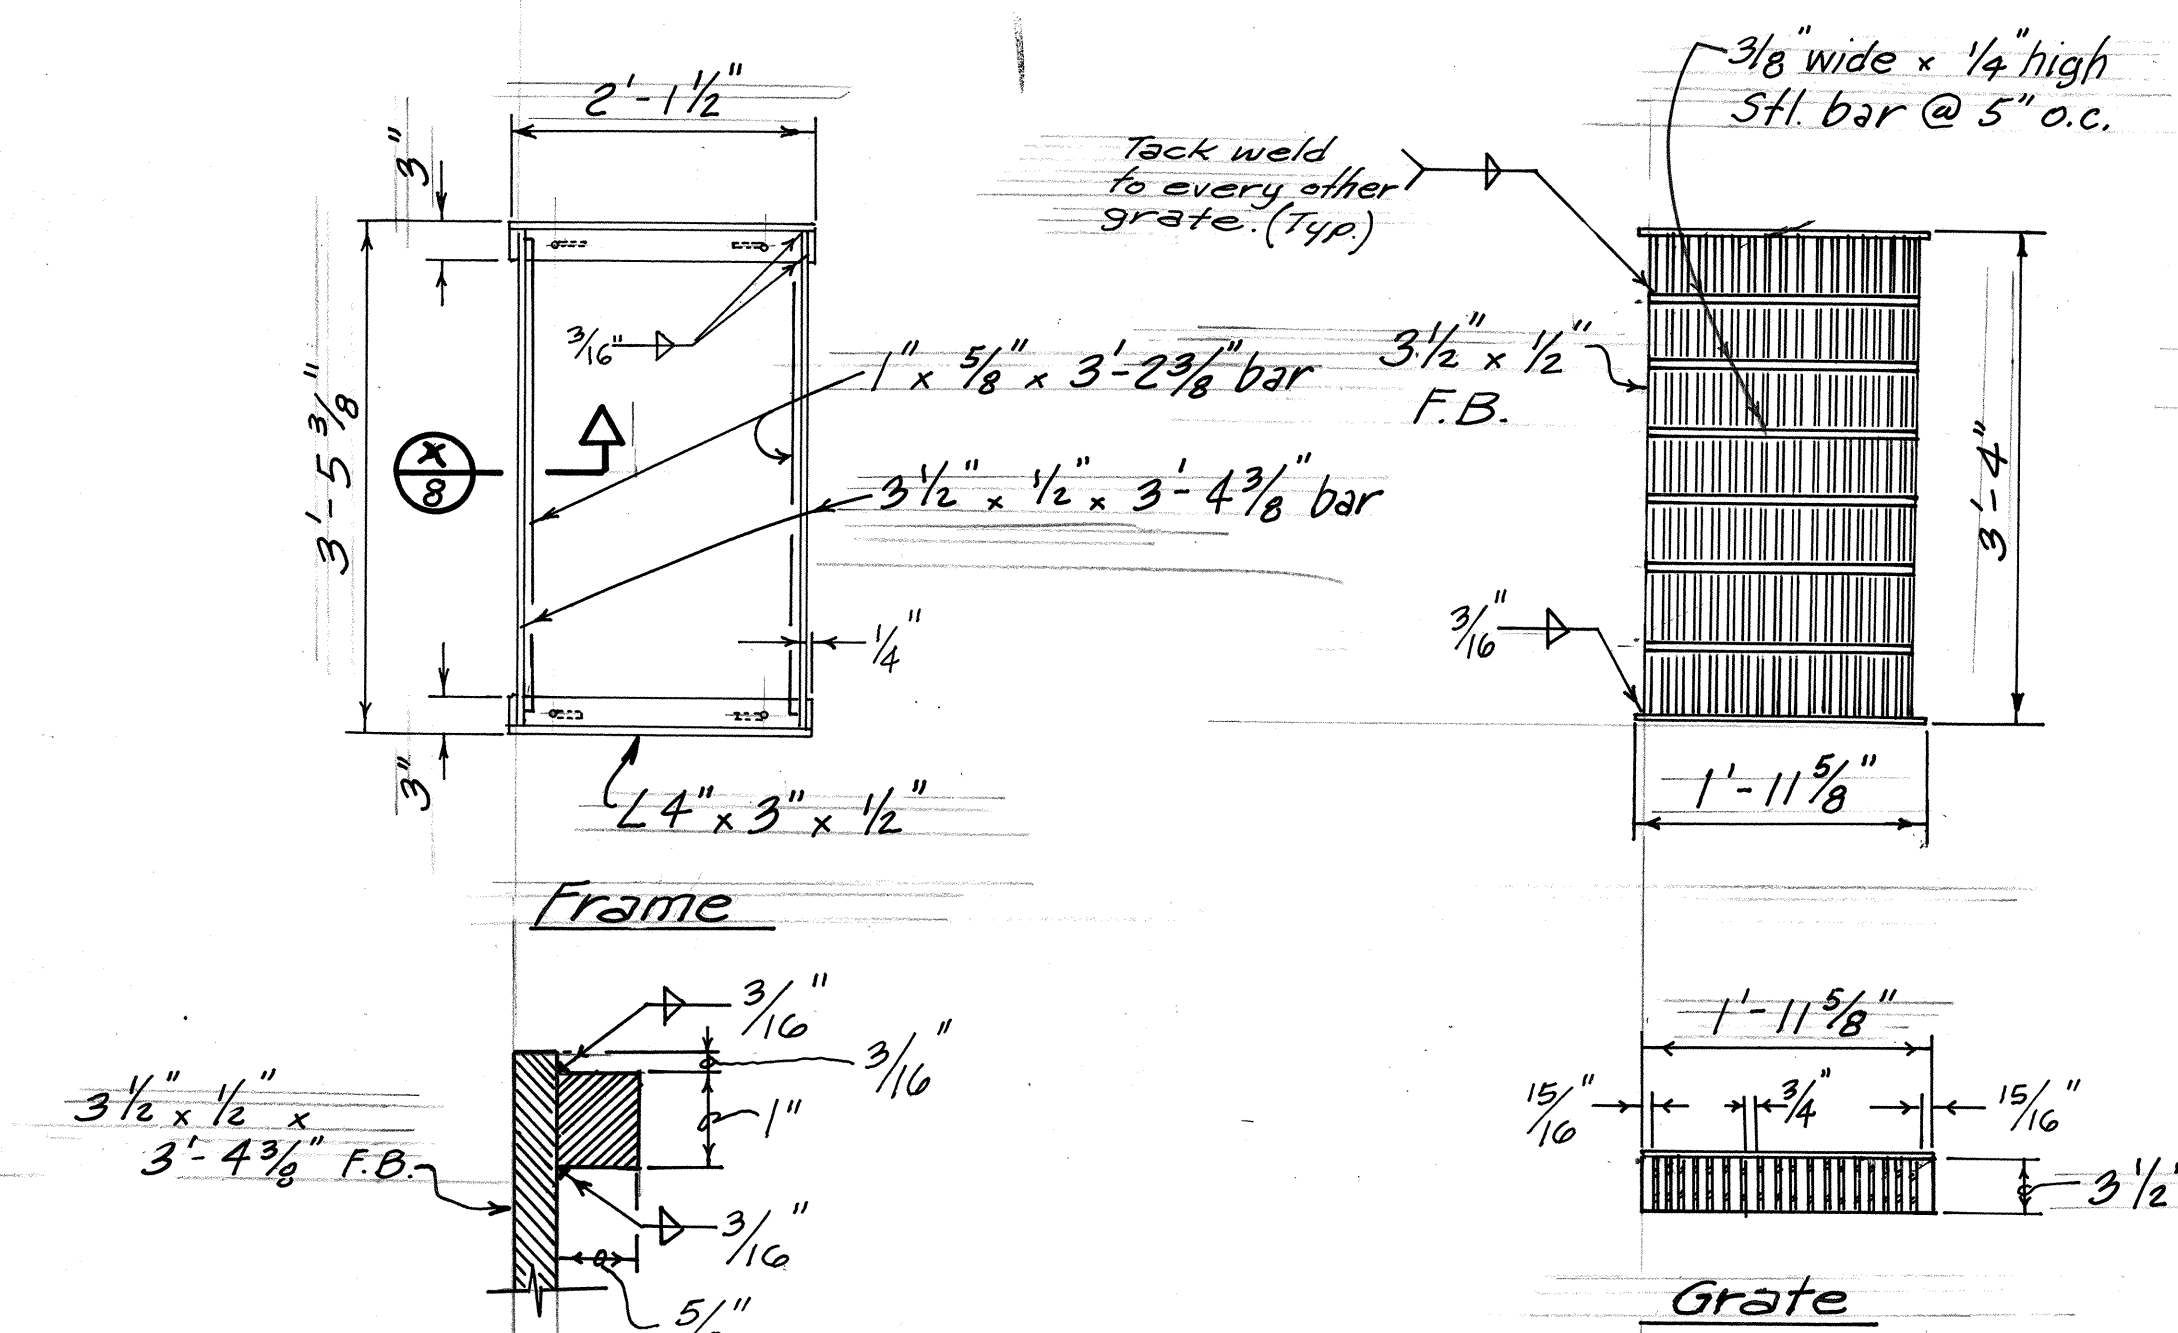


STEEL FRAME & GRATE DETAILS
Scale: 3/4\" = 1'-0\"

TYPE G-2 DRAIN INLET DETAILS
Scale: As Shown

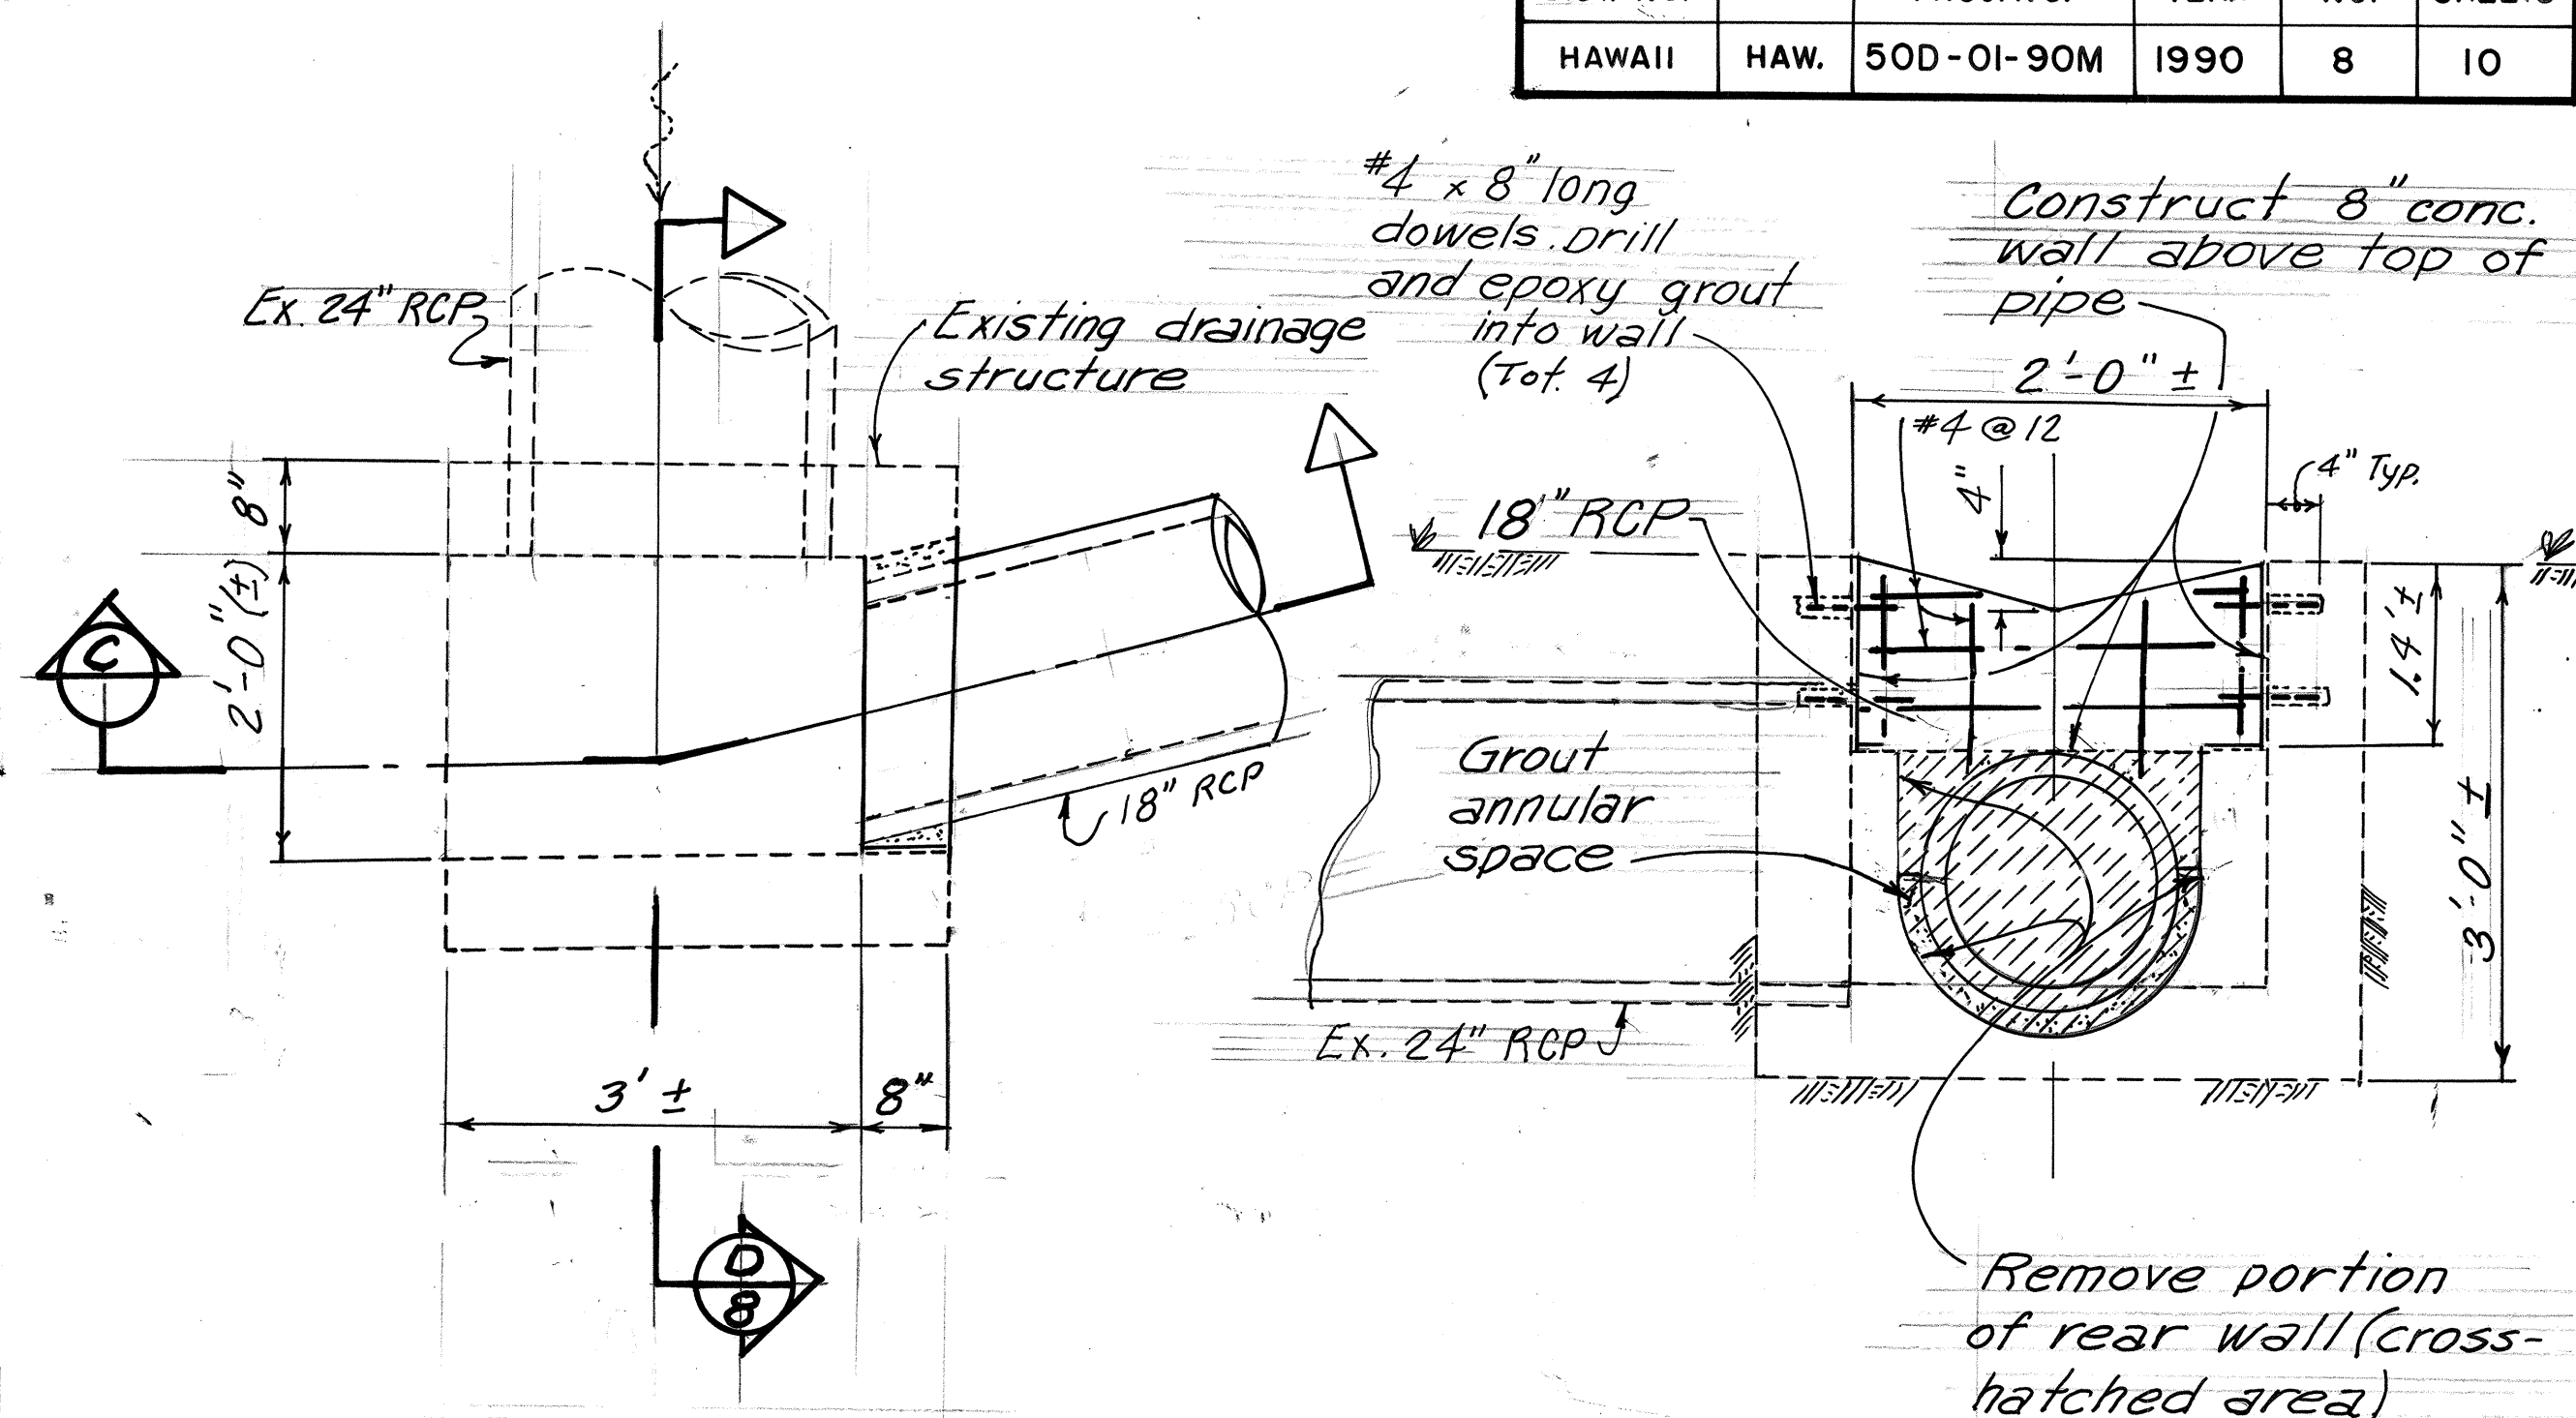

PLAN
Scale: 3/4\" = 1'-0\"

SECTION D
Scale: 3/4\" = 1'-0\"

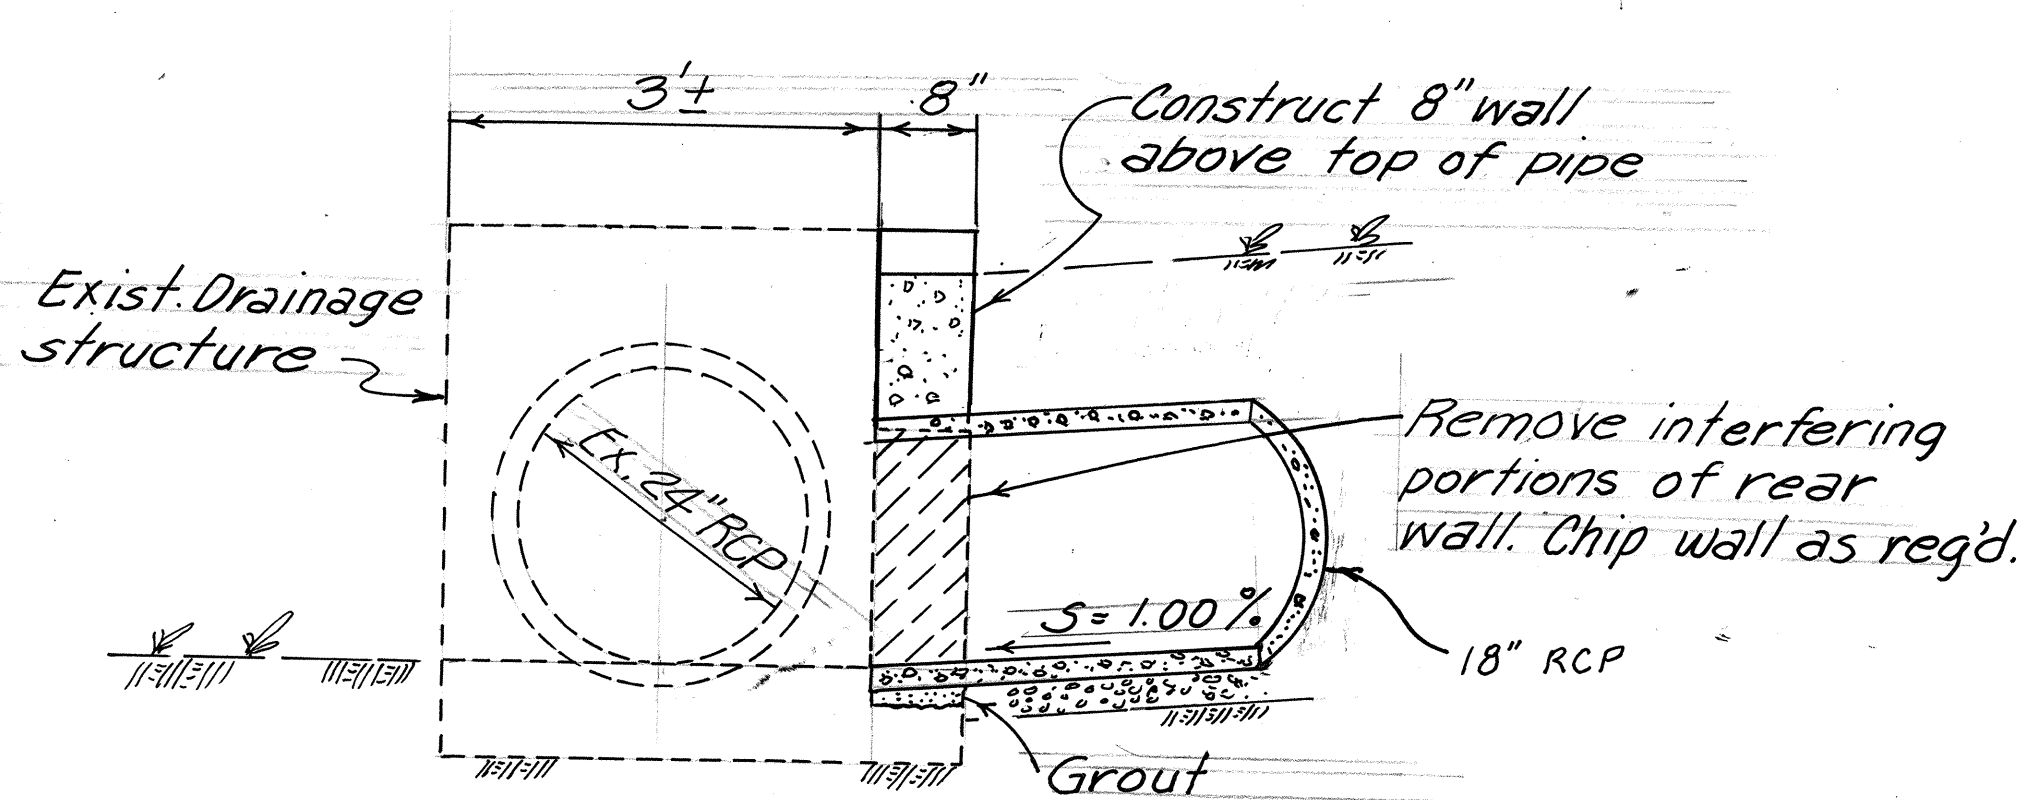

SECTION C
Scale: 3/4\" = 1'-0\"

MODIFICATIONS TO EXISTING DRAINAGE STRUCTURE

STATE OF HAWAII
DEPARTMENT OF TRANSPORTATION
HIGHWAYS DIVISION
DRAINAGE STRUCTURE DETAILS
MAHA ROAD
KAUMUALII HIGHWAY INTERSECTION
IMPROVEMENTS AT OMAO ROAD
PROJECT NO. 50D-01-90M
Scale: As Shown Oct. 1989
SHEET No. 8 OF 10 SHEETS