




FED. ROAD DIST. NO.	STATE	PROJ. NO.	FISCAL YEAR	SHEET NO.	TOTAL SHEETS
HAWAII	HAW.	50C-01-90M	1991	4	6

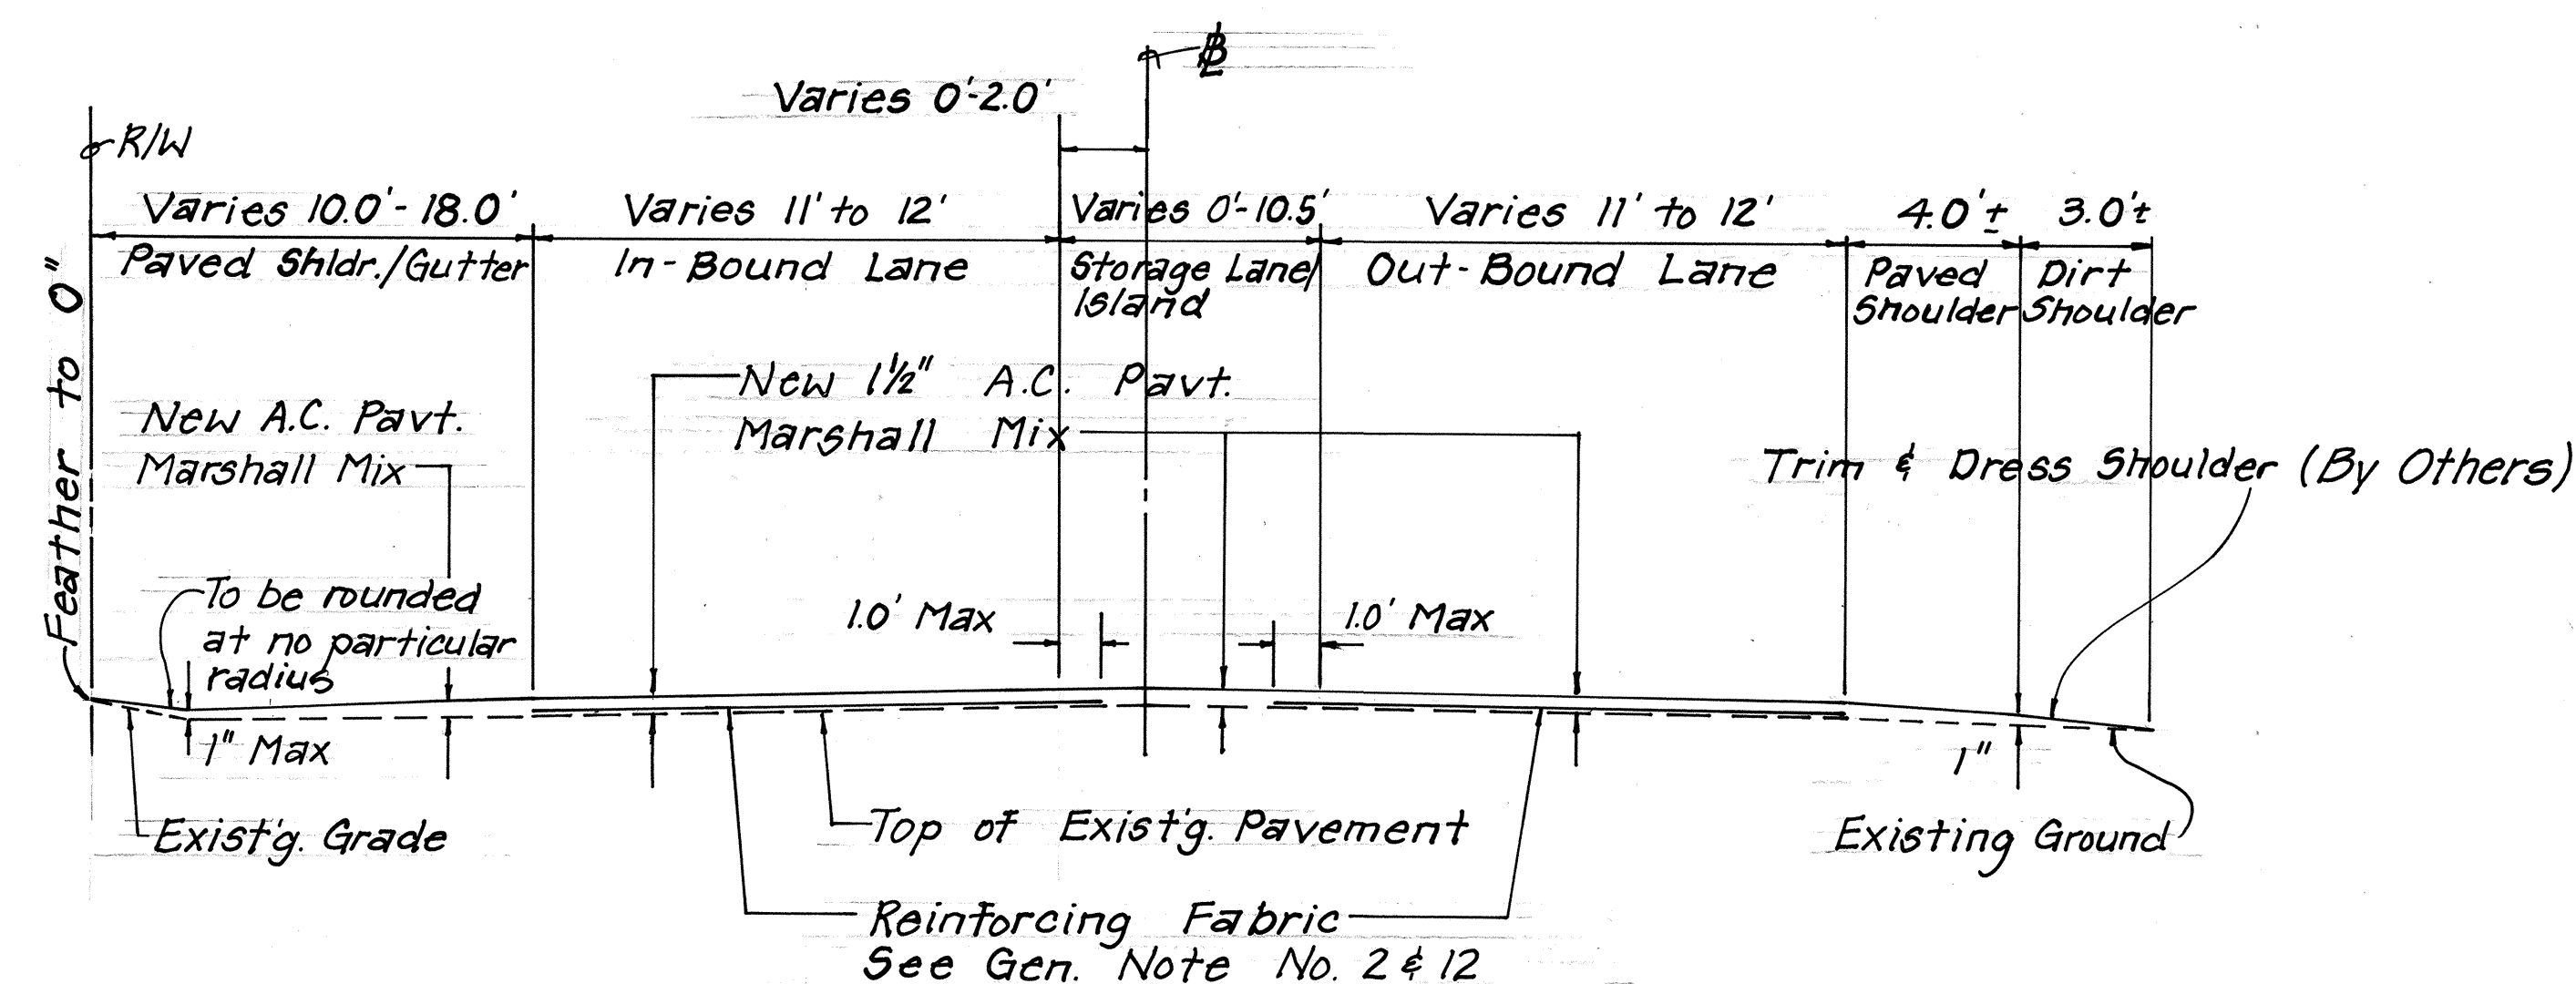


TYPICAL ROADWAY SECTION
KALAHEO TO LAWAI BRIDGE
 STA 0+00 TO STA 8+10 (PROJ. 50C-01-85)
 Scale: 1/4" = 1'-0"

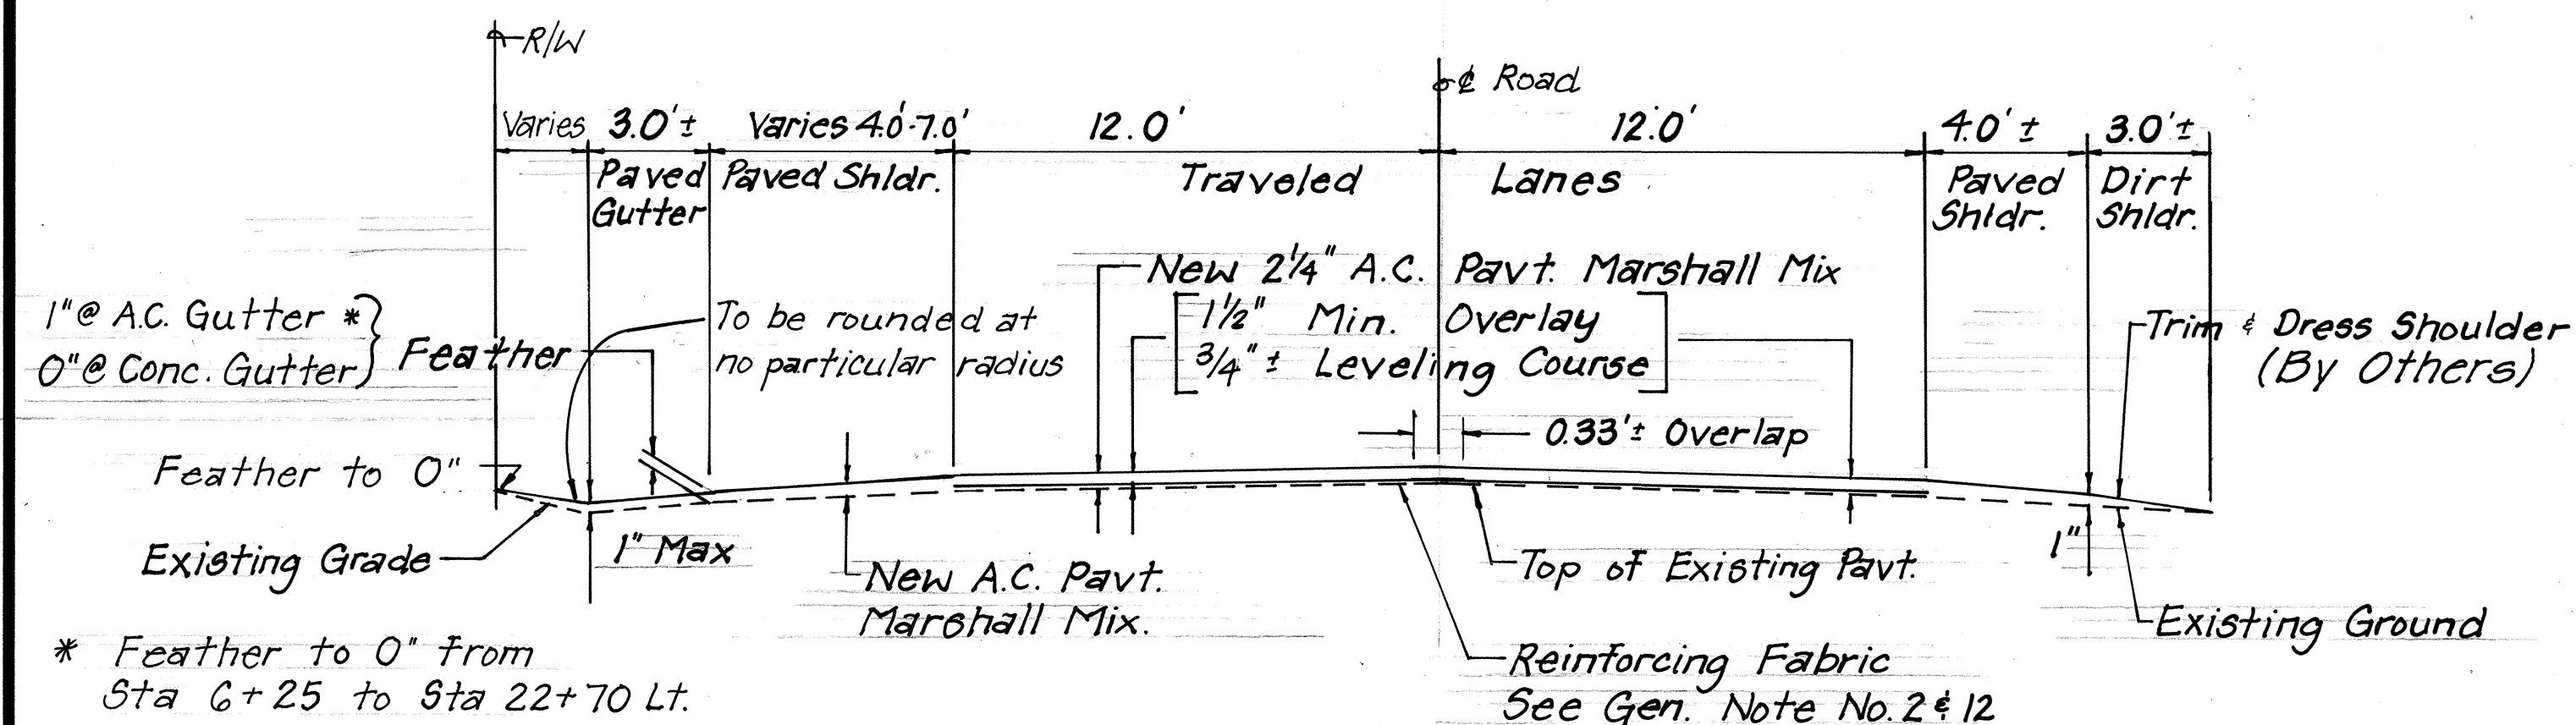


TYPICAL ROADWAY SECTION
KALAHEO TO LAWAI BRIDGE
 STA 0+00 TO STA 67+75 (Proj. F12(19))
 Scale: 1/4" = 1'-0"

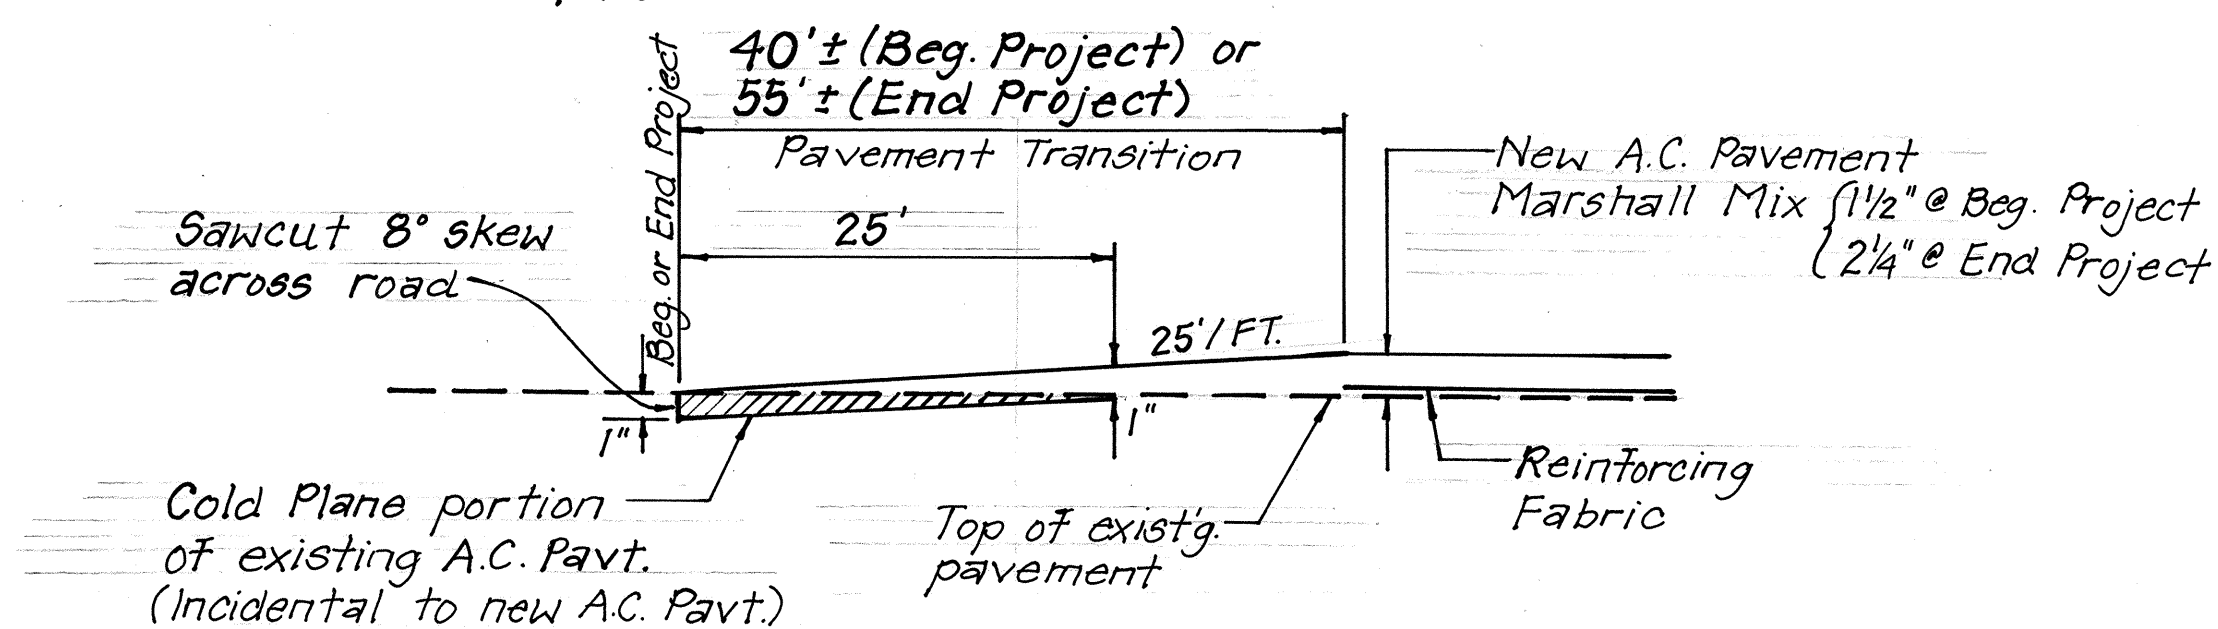


TYPICAL SECTION OF PAVEMENT TRANSITION
KALAHEO TO LAWAI BRIDGE
 N.T.S.

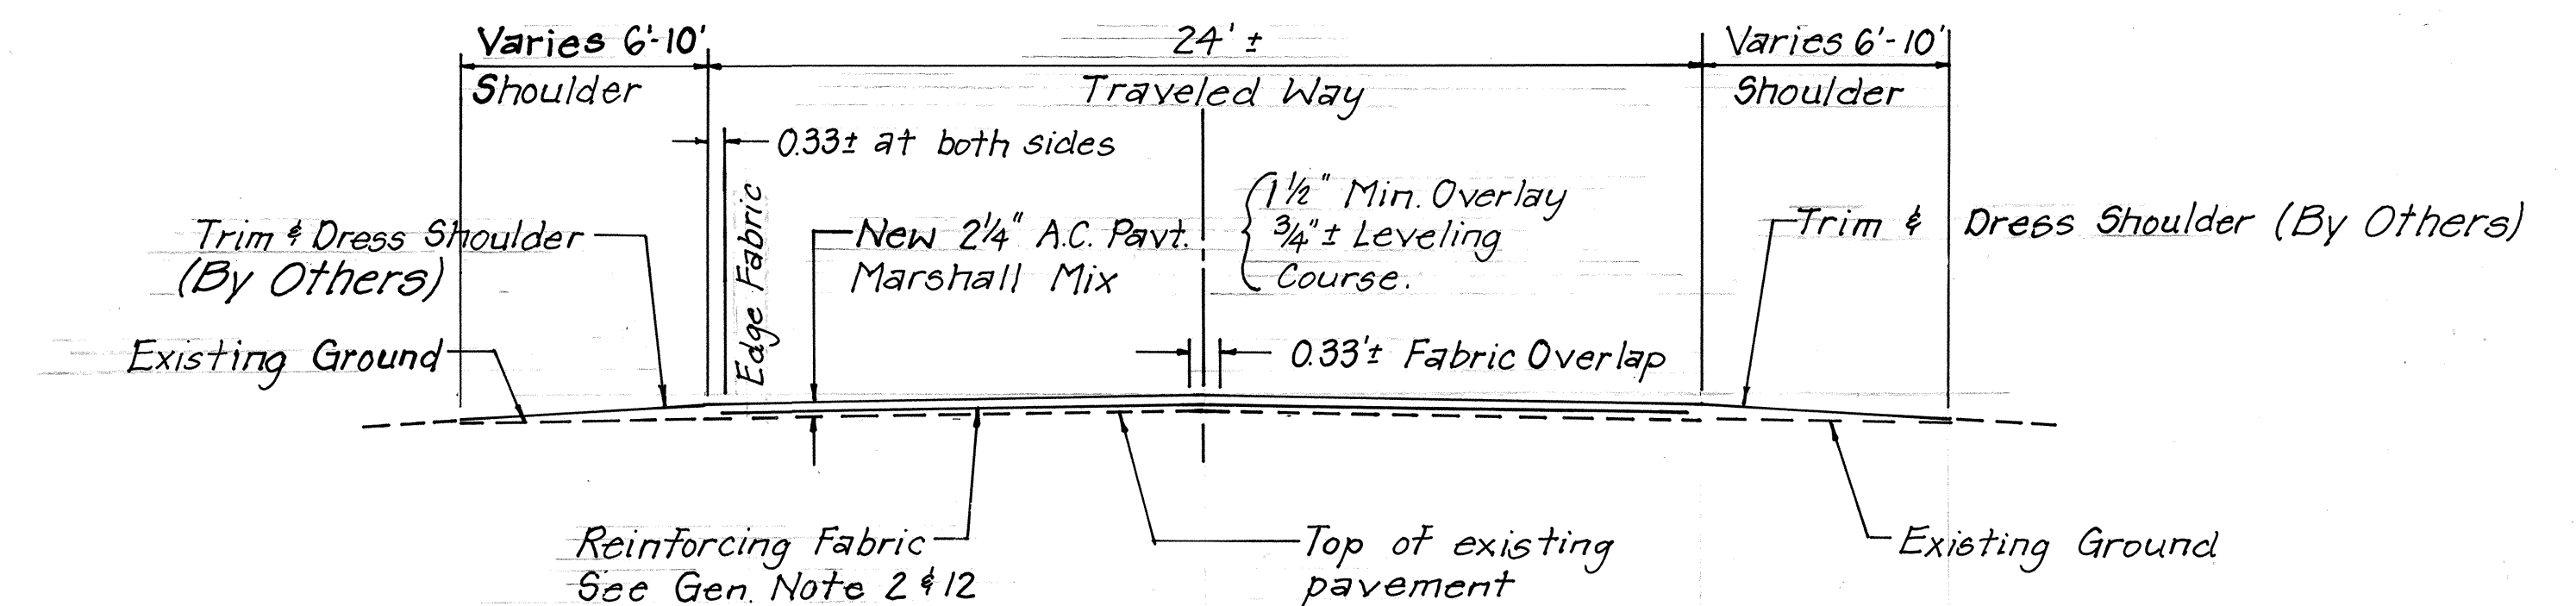

TYPICAL ROADWAY SECTION
HANAPEPE LOOKOUT TO ELEELE
 STA 166+80 TO STA 197+00 & STA 208+00 TO STA 212+30 (Proj. F.A.P. 12-J)
 Scale: 1/4" = 1'-0"

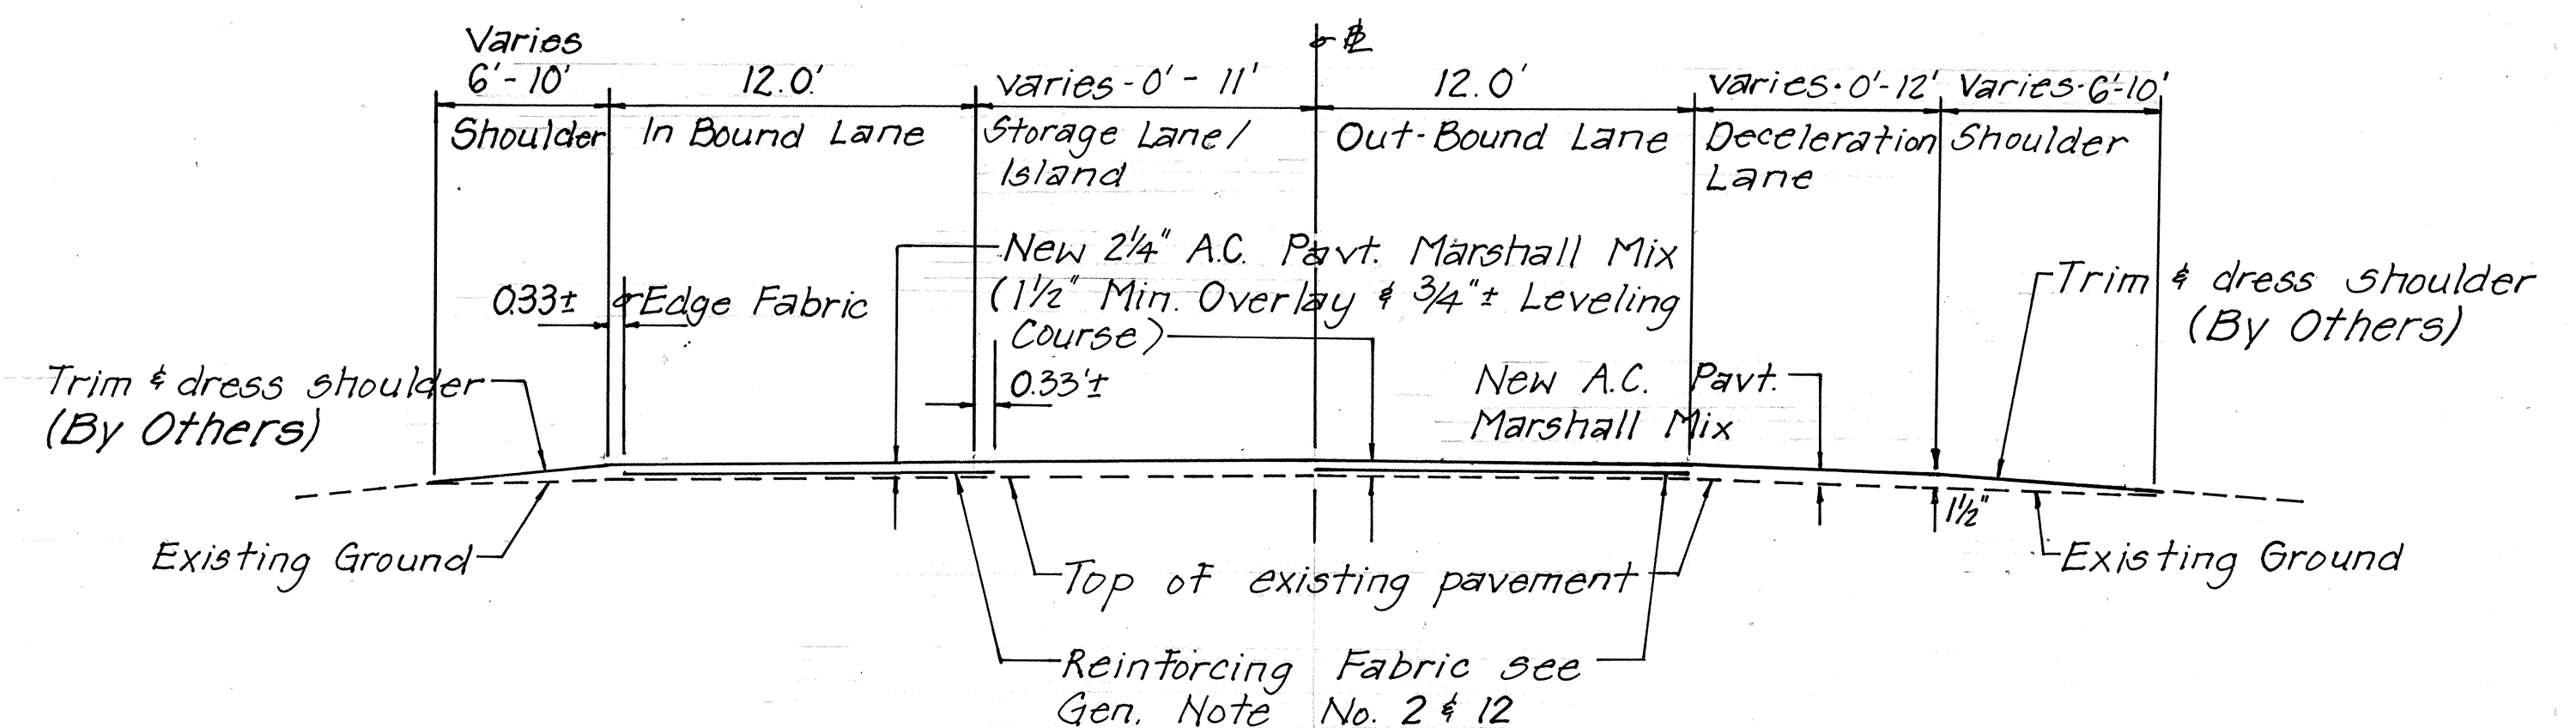

TYPICAL ROADWAY SECTION
HANAPEPE LOOKOUT TO ELEELE
 STA 197+00 TO STA 208+00 (Proj. F.A.P. 12-J)
 Scale: 1/4" = 1'-0"

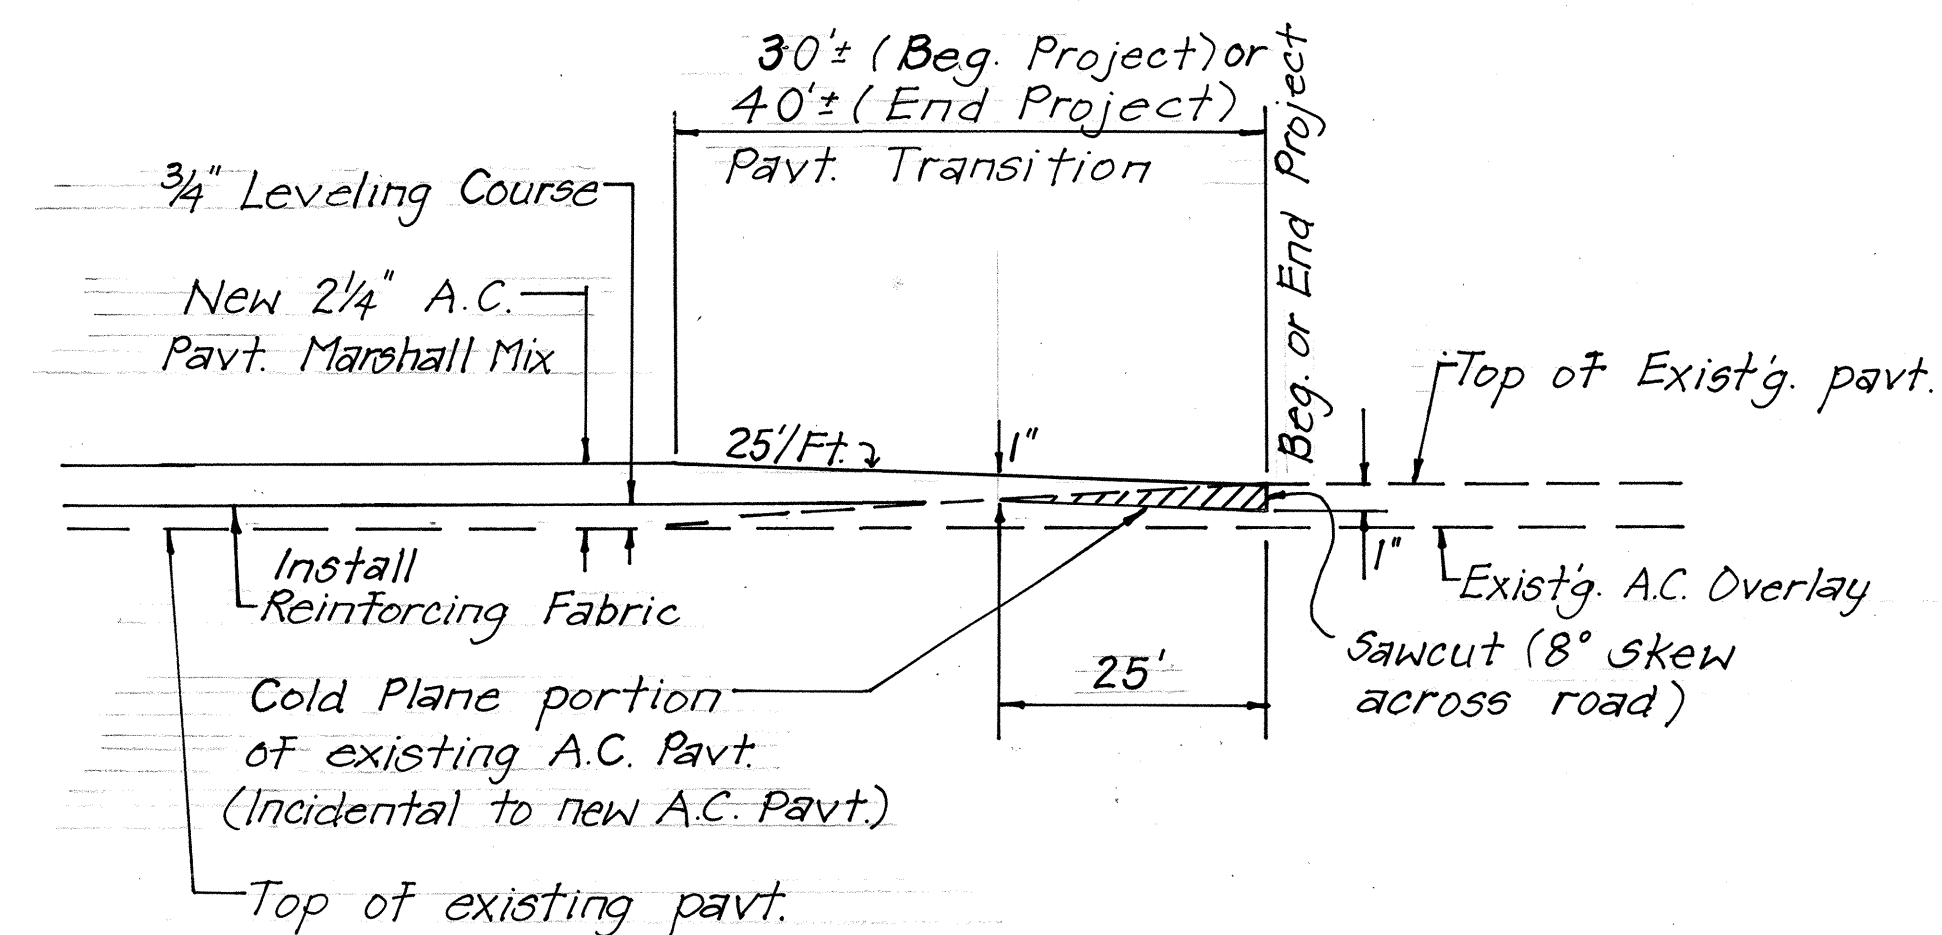

TYPICAL SECTION OF PAVT. TRANSITION
HANAPEPE LOOKOUT TO ELEELE
 N.T.S.

STATE OF HAWAII DEPARTMENT OF TRANSPORTATION HIGHWAYS DIVISION					
TYPICAL SECTIONS					
KAUAI HWY. RESURFACING KALAHEO TO LAWAI BRIDGE & HANAPEPE LOOKOUT TO ELEELE PROJECT NO. 50C-01-90M					
Scale: As Noted Date: April, 1990					
SHEET NO. 1 OF 1 SHEETS					