



FED. ROAD DIST. NO.	STATE	FED. AID PROJ. NO.	FISCAL YEAR	SHEET NO.	TOTAL SHEETS
HAWAII	HAW.	STP 050-1 (II)	1993	4	12

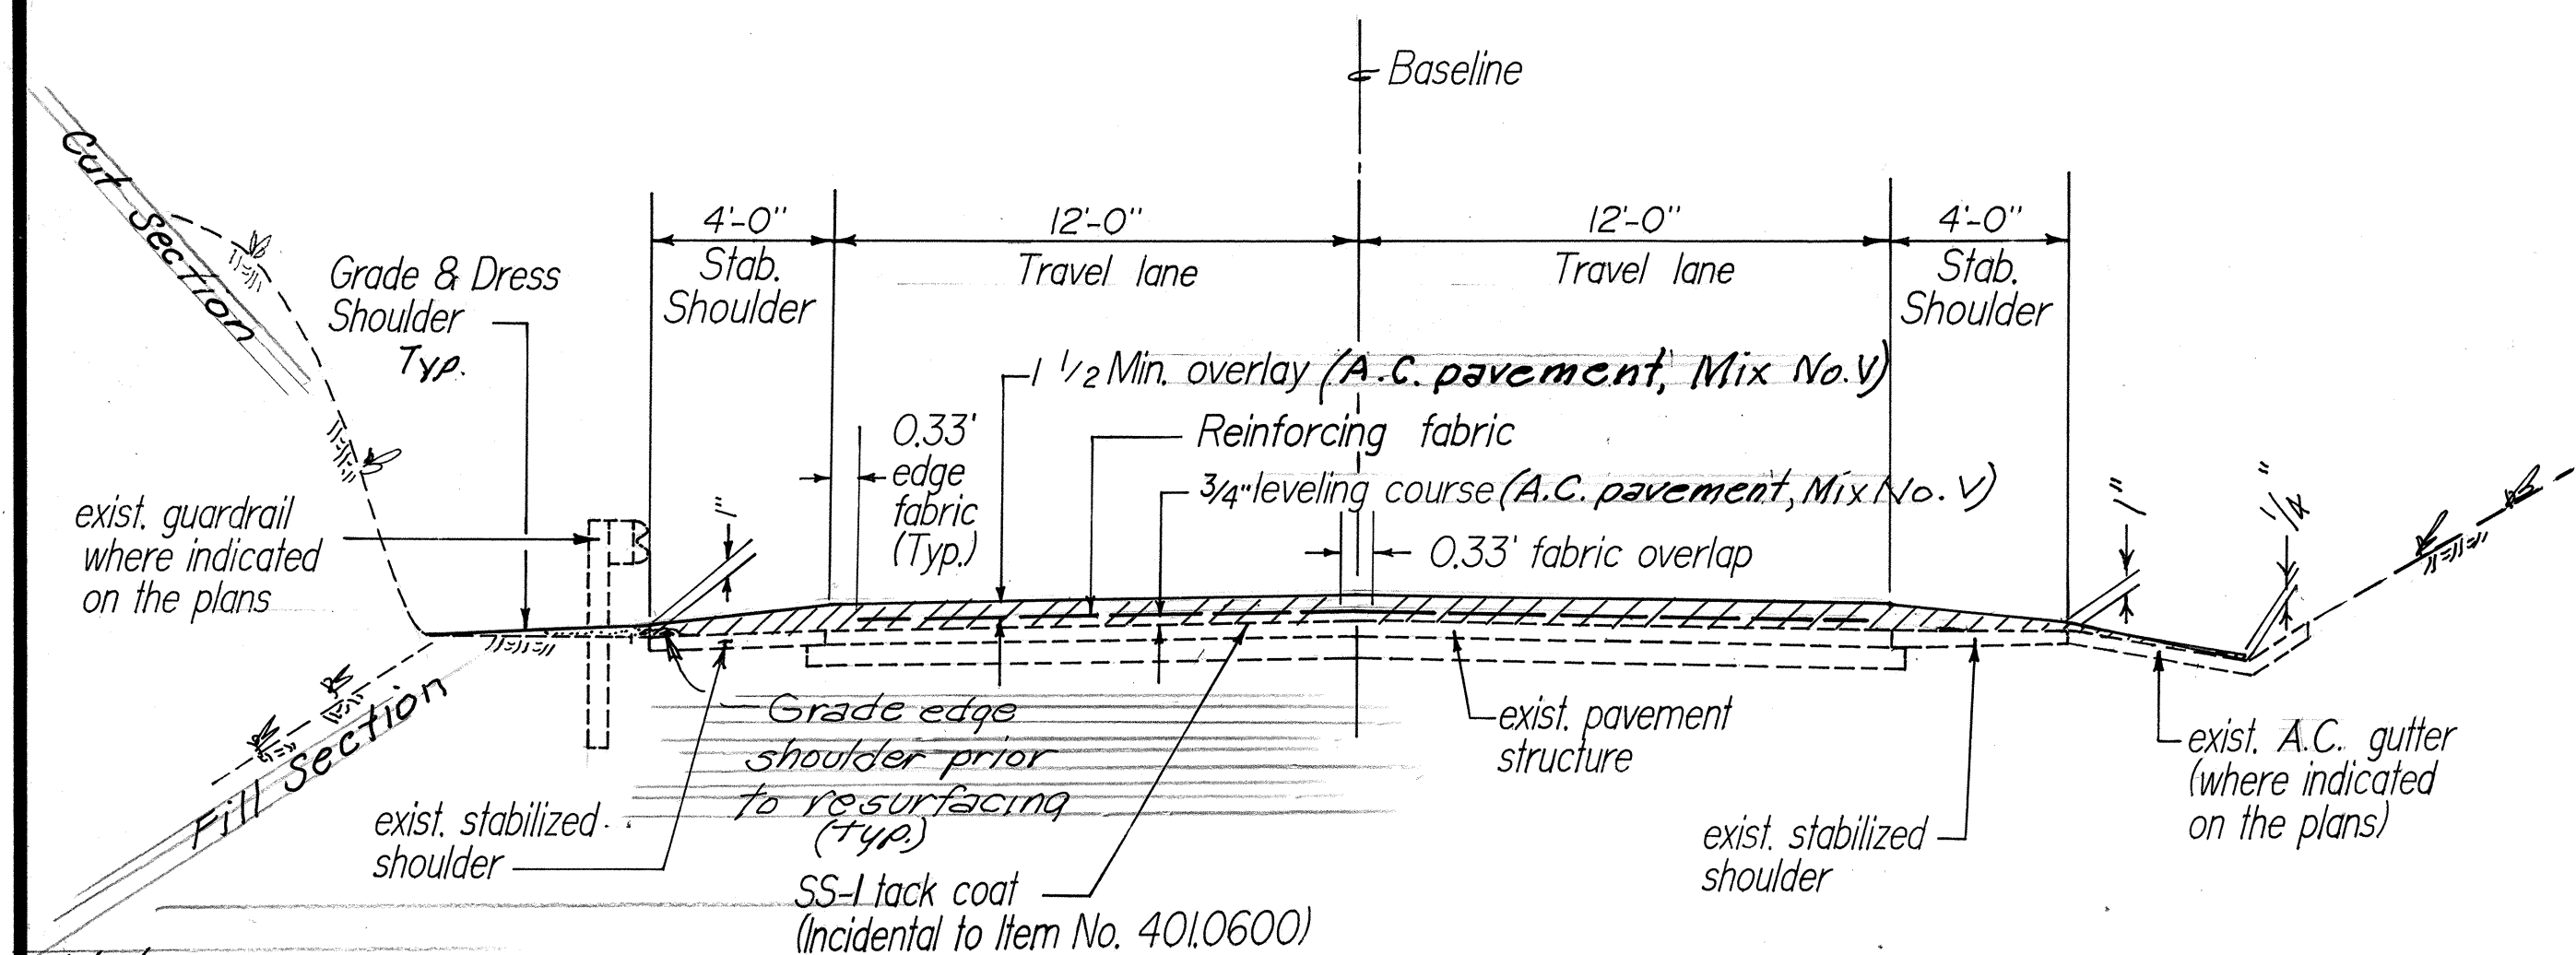

TYPICAL RESURFACING SECTION


Scale : 1/4" = 1'-0"

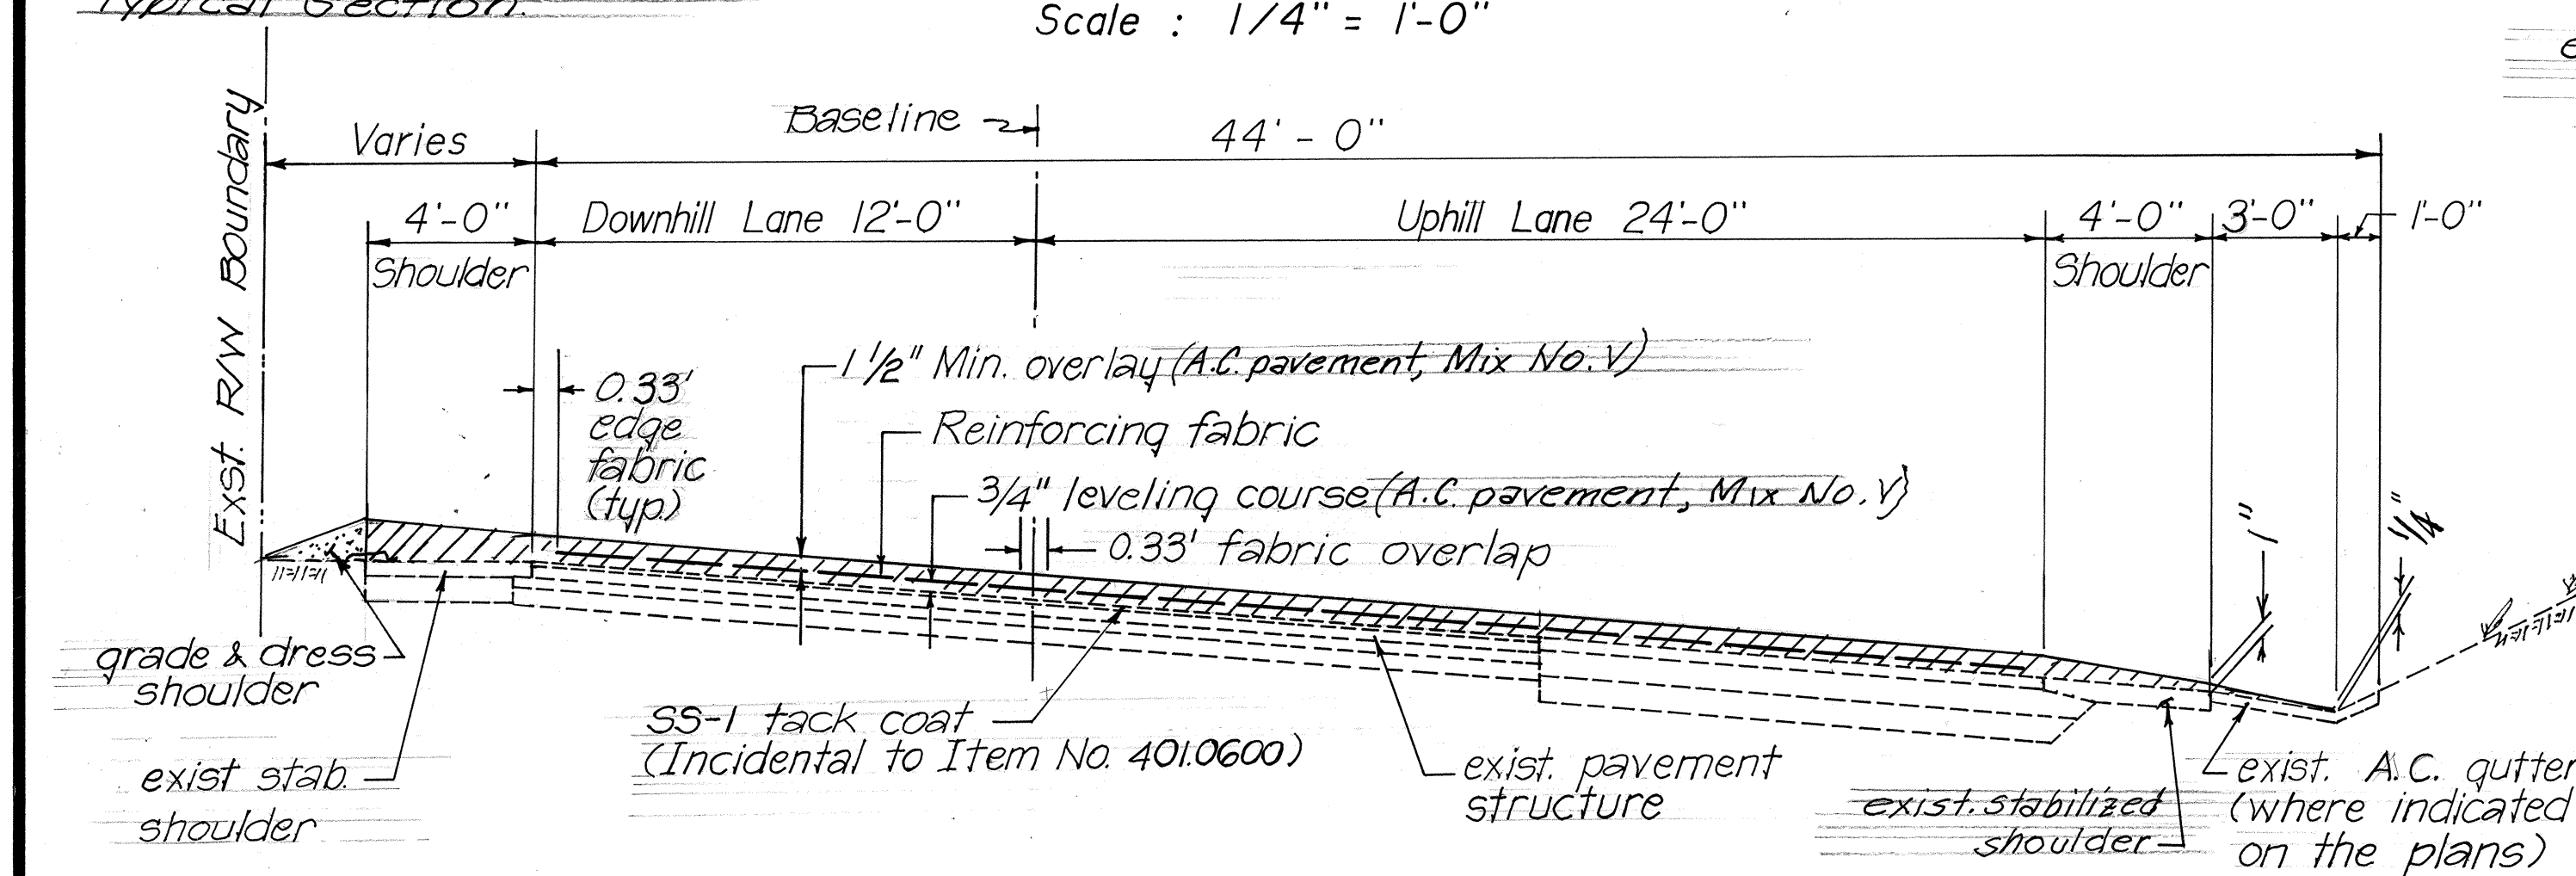

LAWAI TRUCK CLIMBING LANE TYPICAL RESURFACING SECTION

Sta. 70+30± to Sta. 80+23.75


Scale : 1/4" = 1'-0"

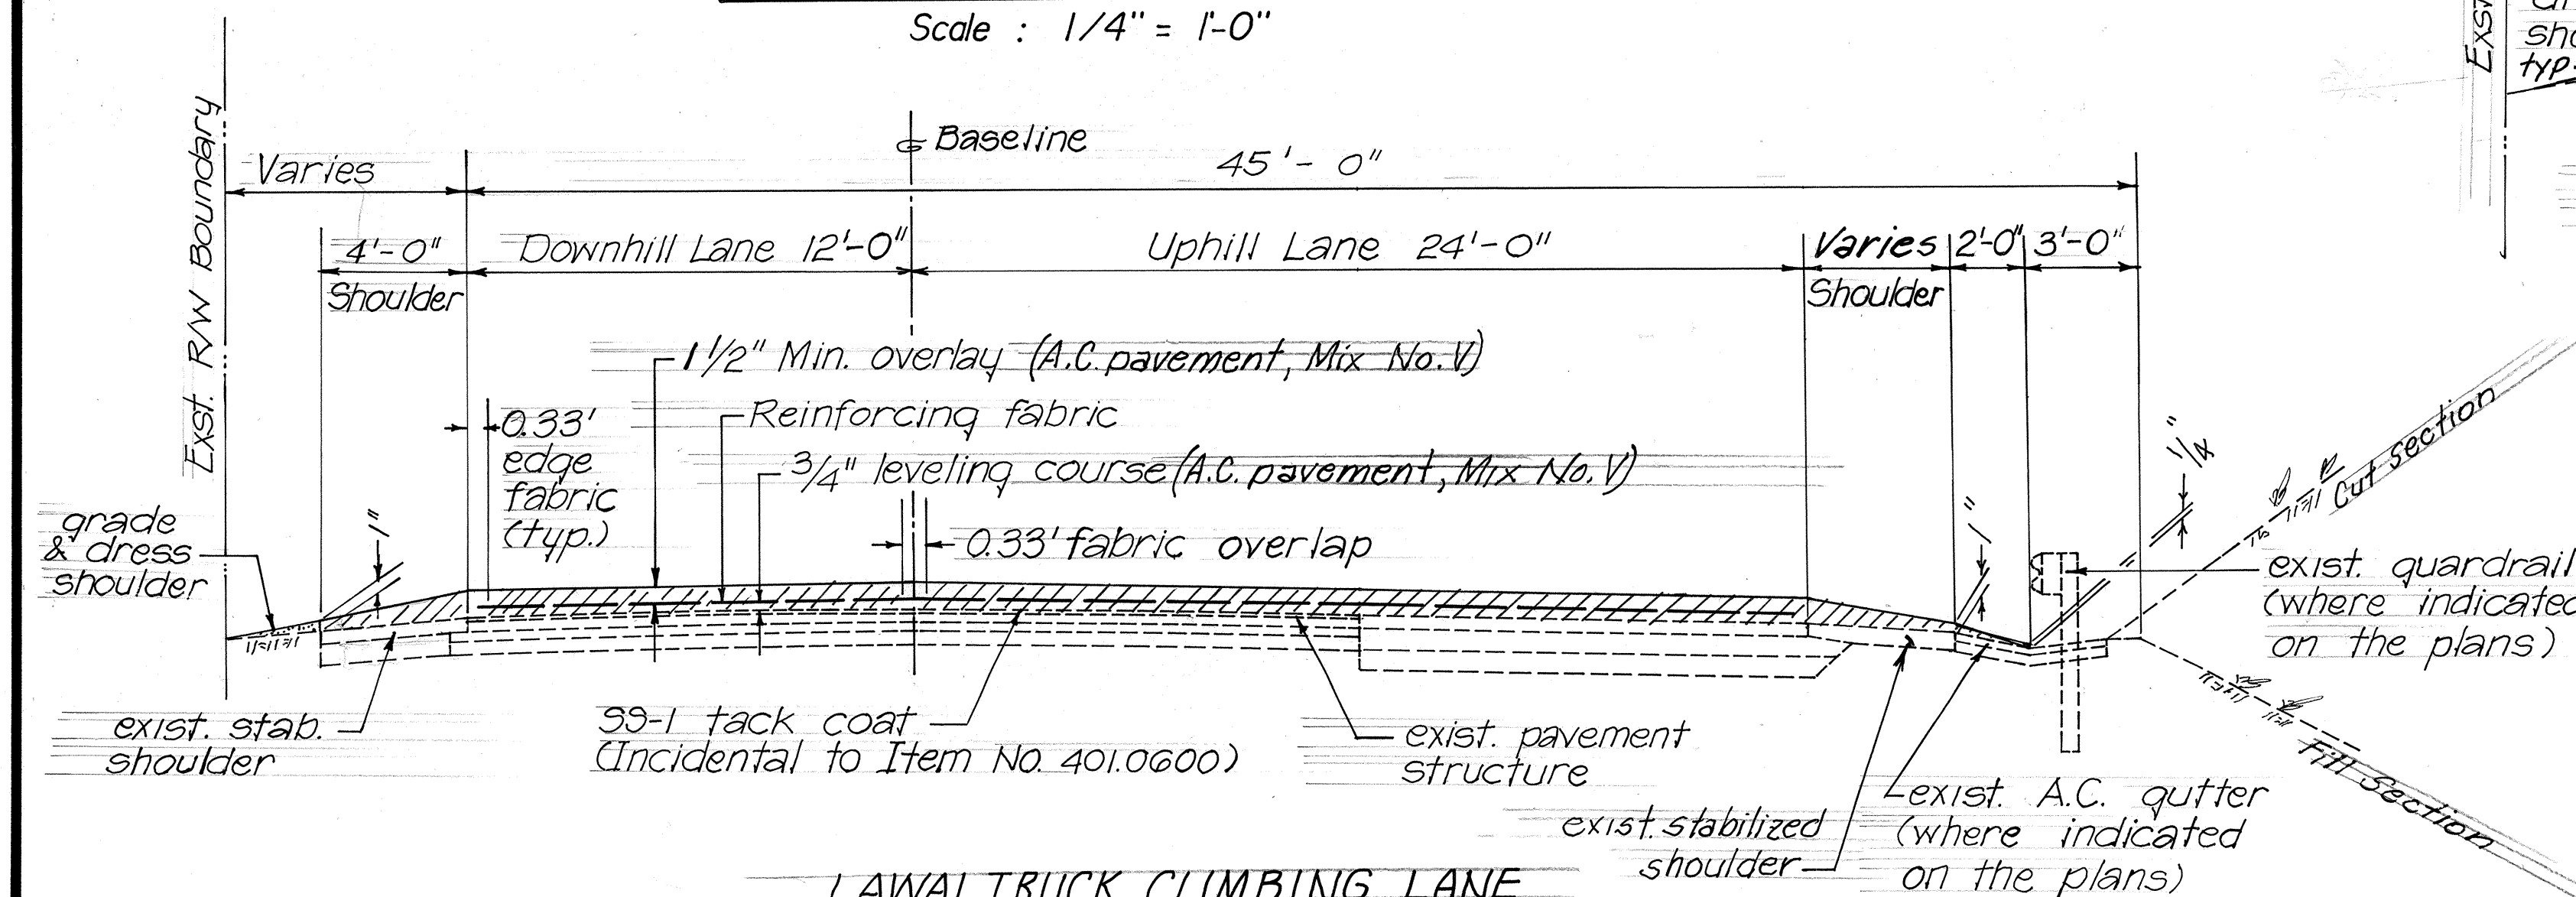

LAWAI TRUCK CLIMBING LANE TYPICAL RESURFACING SECTION

Sta. 80+23.75 to Sta. 83+40.81


Scale : 1/4" = 1'-0"

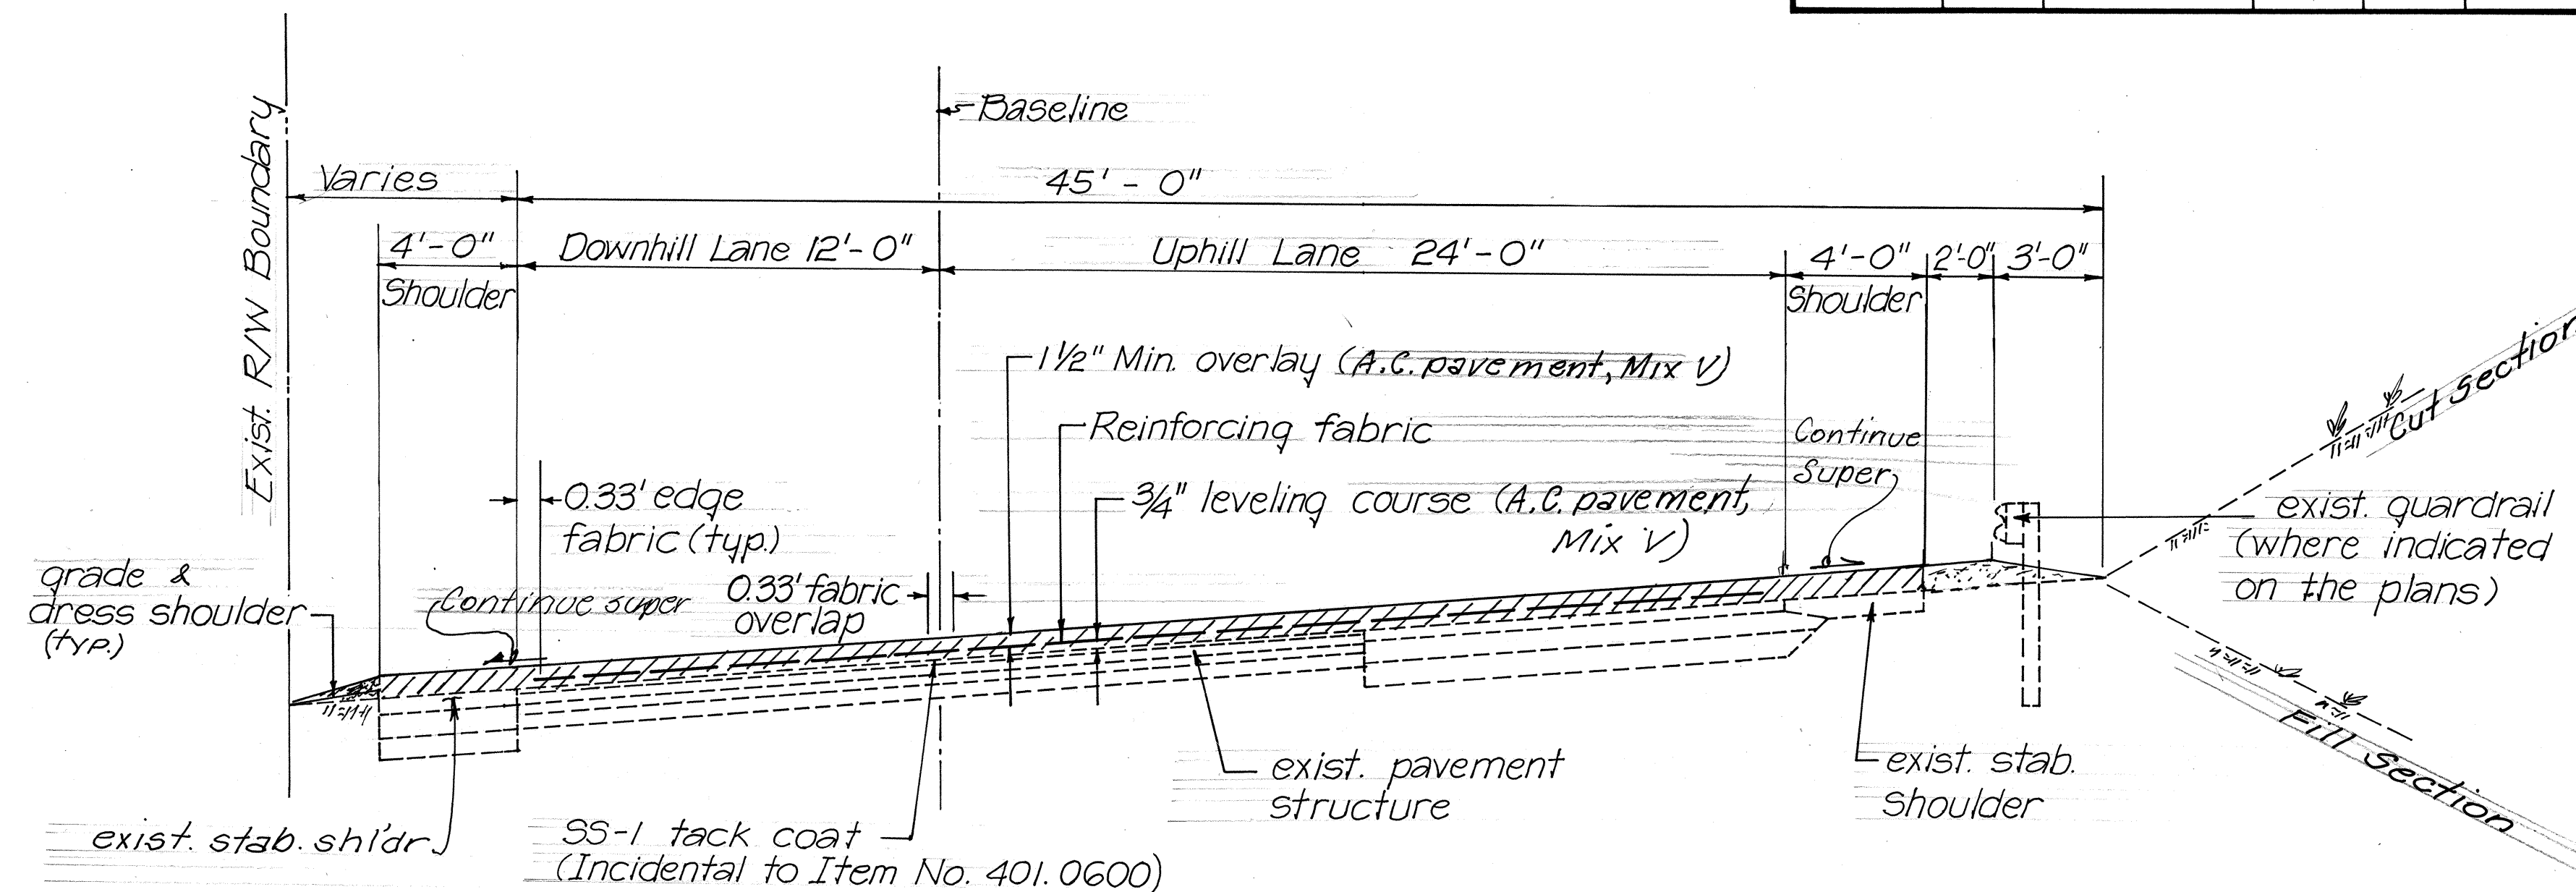

LAWAI TRUCK CLIMBING LANE TYPICAL RESURFACING SECTION

Sta. 83+40.81 to Sta. 91+29.90 ±

Scale : 1/4" = 1'-0"

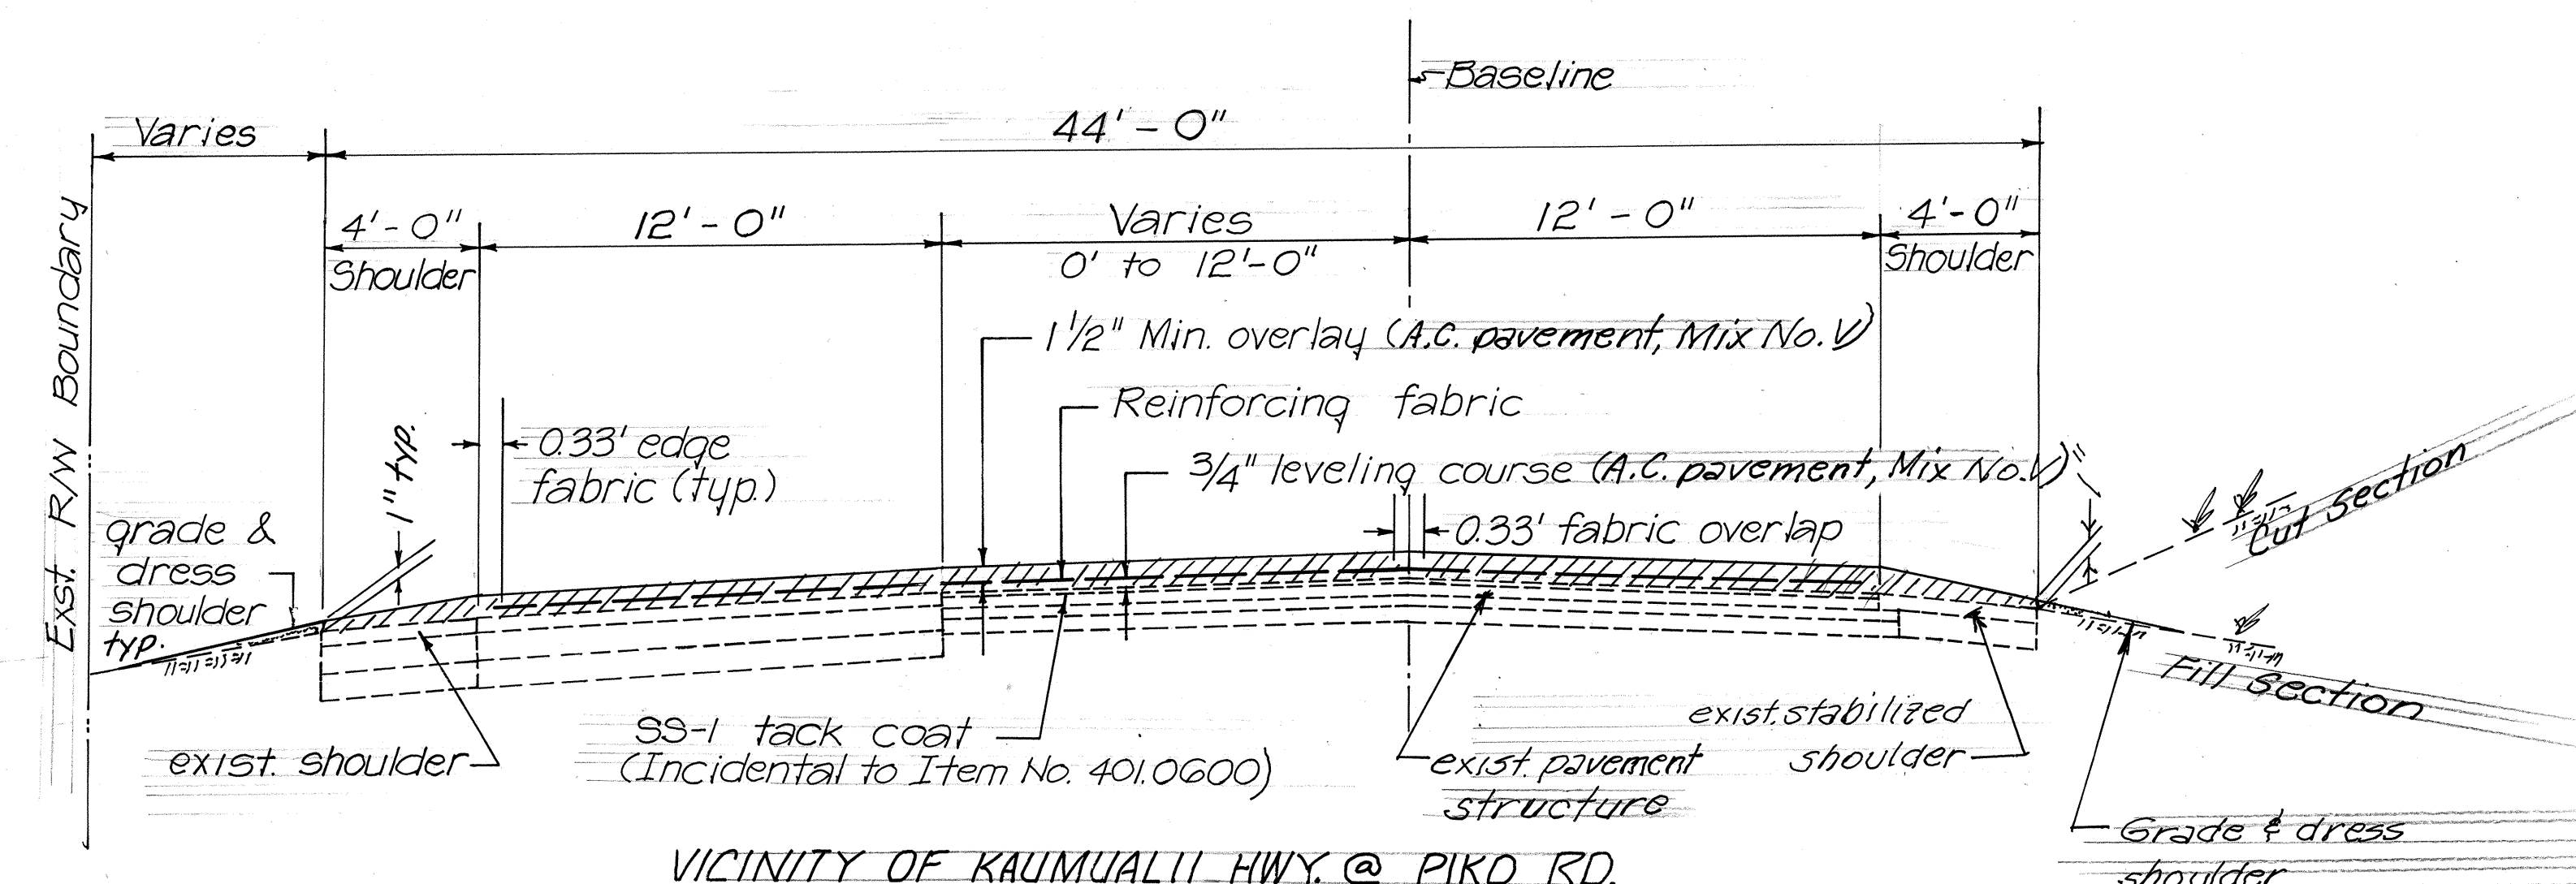


VICINITY OF KAUMUALII HWY. @ PIKO RD. TYPICAL RESURFACING SECTION

Sta. 104+50 to Sta. 115+07±


Scale : 1/4" = 1'-0"

STATE OF HAWAII
DEPARTMENT OF TRANSPORTATION
HIGHWAYS DIVISION
TYPICAL RESURFACING SECTIONS
ROUTE 50, KAUMUALII HIGHWAY RESURFACING
Lawai Bridge to Omao Road
PROJECT NO STP-050-1 (II)
SCALE: AS SHOWN
OCTOBER 1992
SHEET No. 4 OF 12 SHEETS


FED. ROAD DIST. NO.	STATE	FED. AID PROJ. NO.	FISCAL YEAR	SHEET NO.	TOTAL SHEETS
HAWAII	HAW.	STP 050-1 (II)	1993	5	12

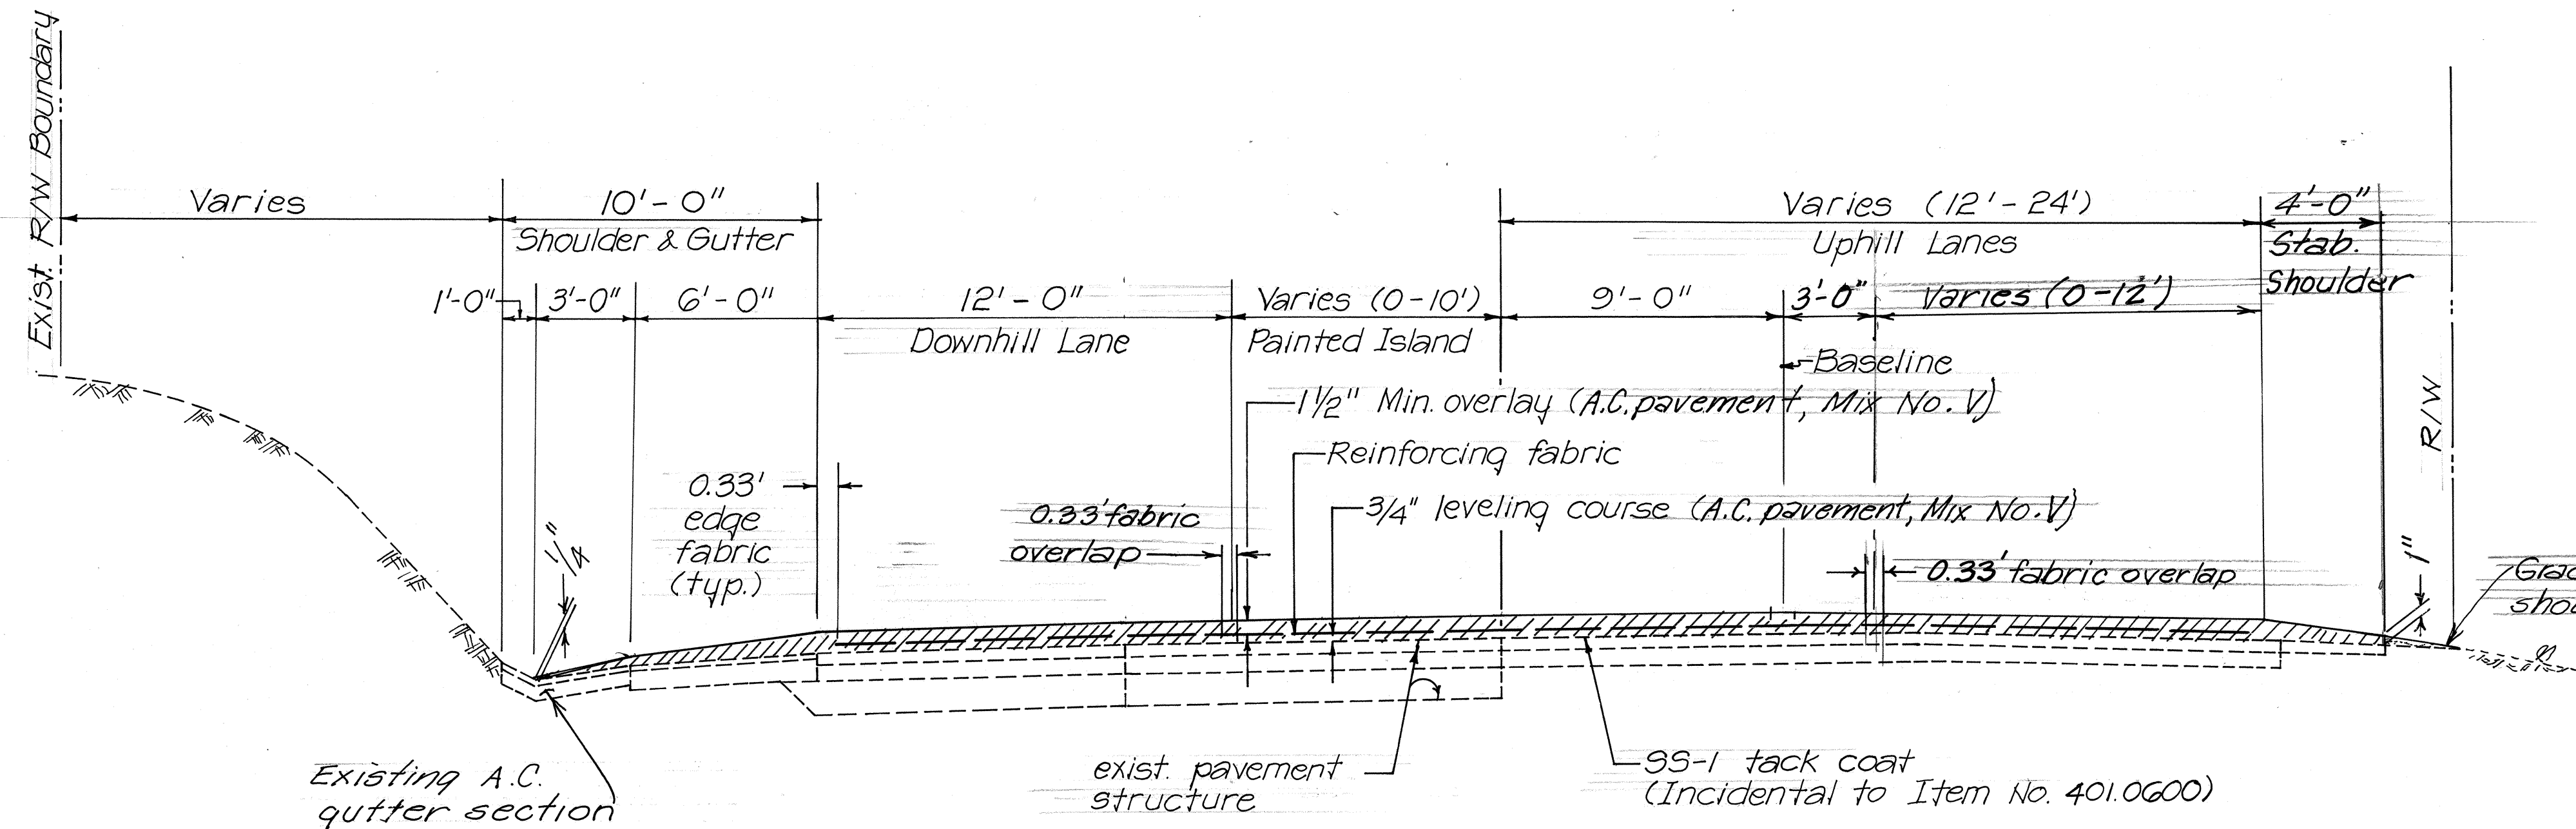


OMAO TRUCK CLIMBING LANE
TYPICAL RESURFACING SECTION
Sta. 142+46± to Sta. 164+08±
Scale : 1/4" = 1'-0"

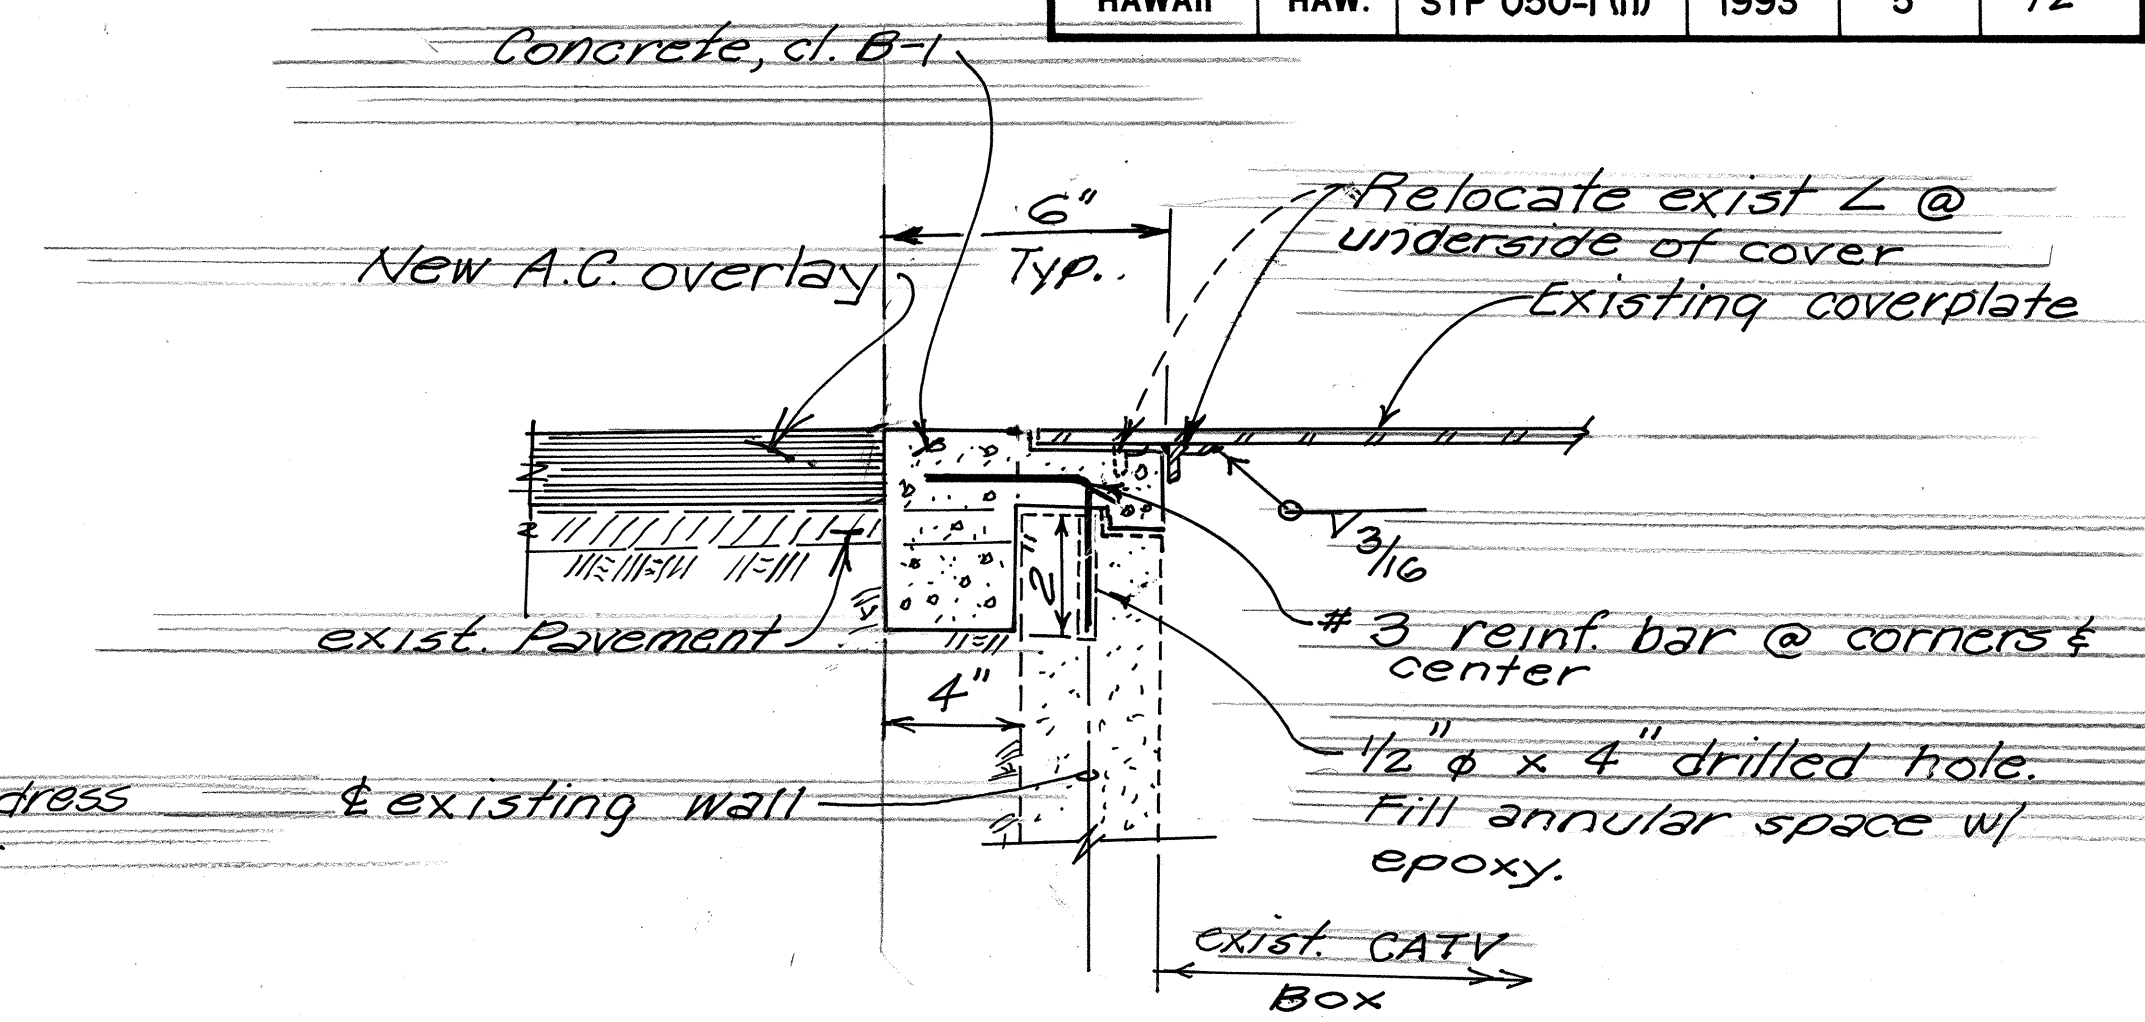


ADJUSTMENT DETAIL
FOR CATV BOX

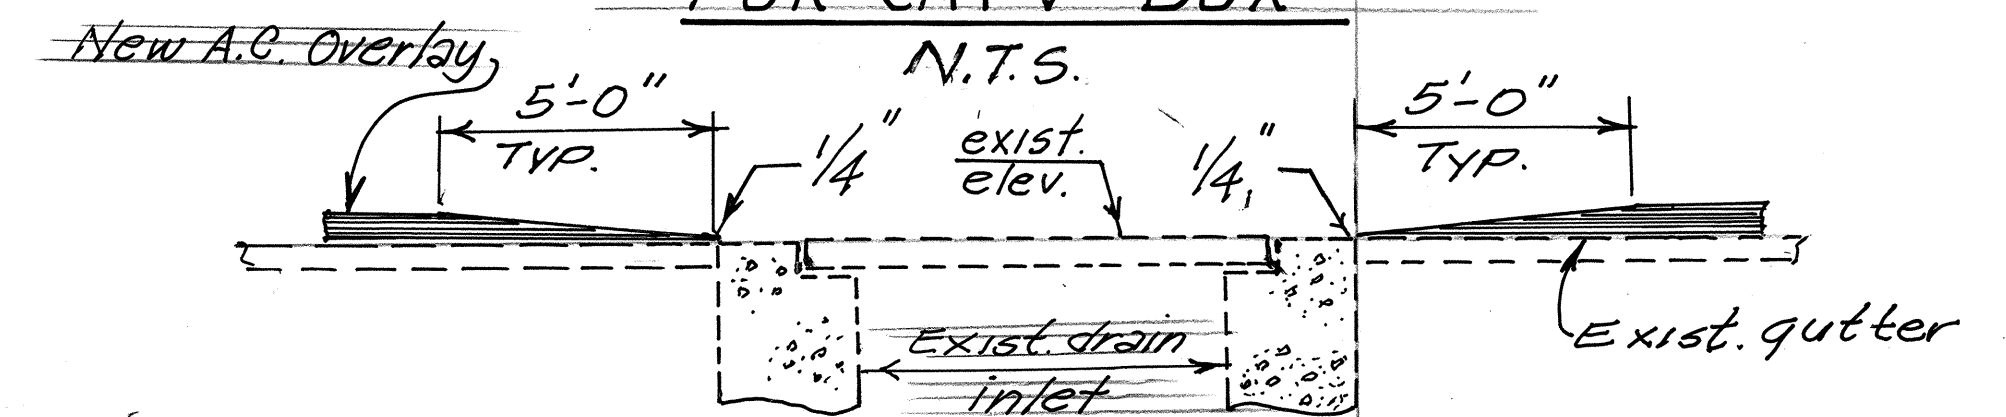

PAVING DETAIL
@ EXISTING DRAIN INLETS.
N.T.S.

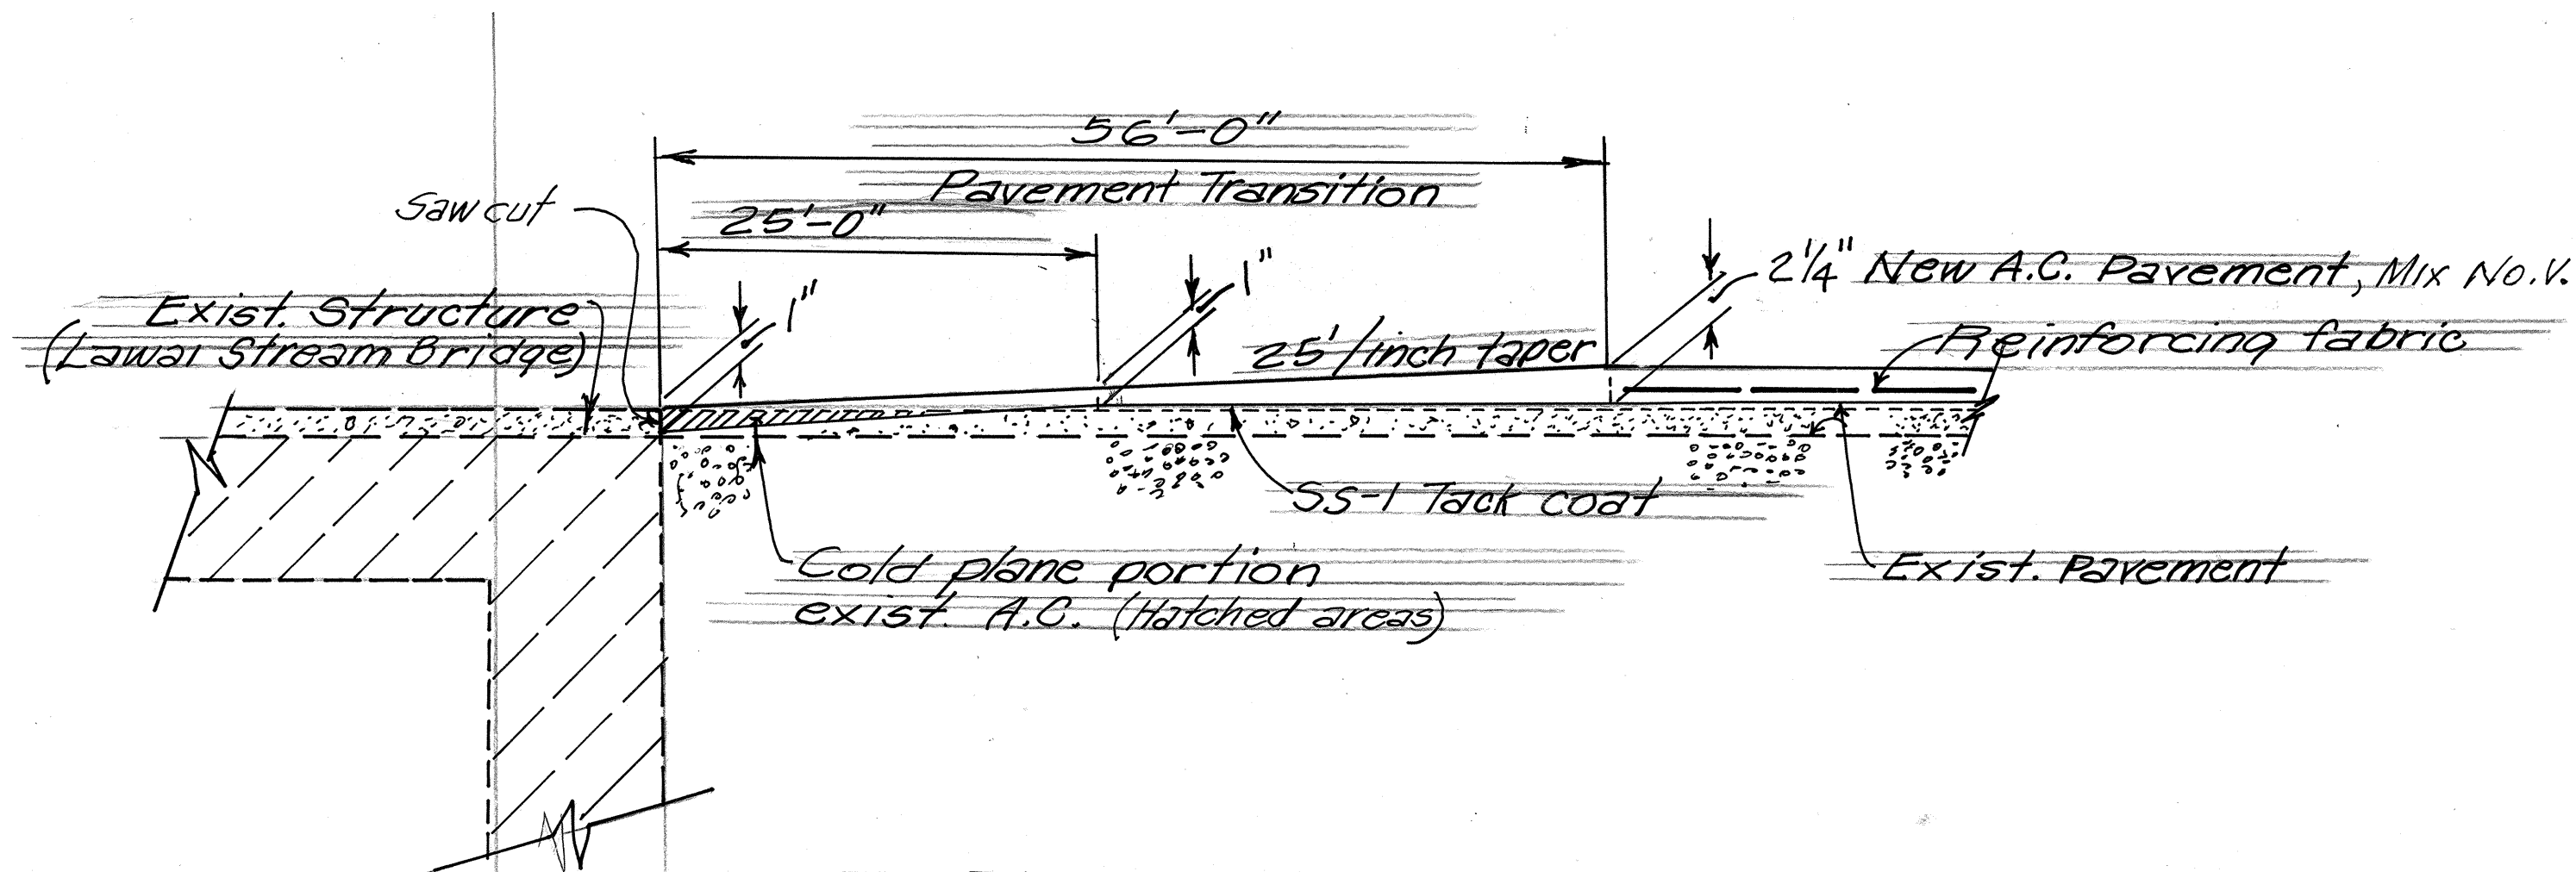

PAVEMENT TRANSITION
AT LAWAI STREAM BRIDGE
N.T.S.

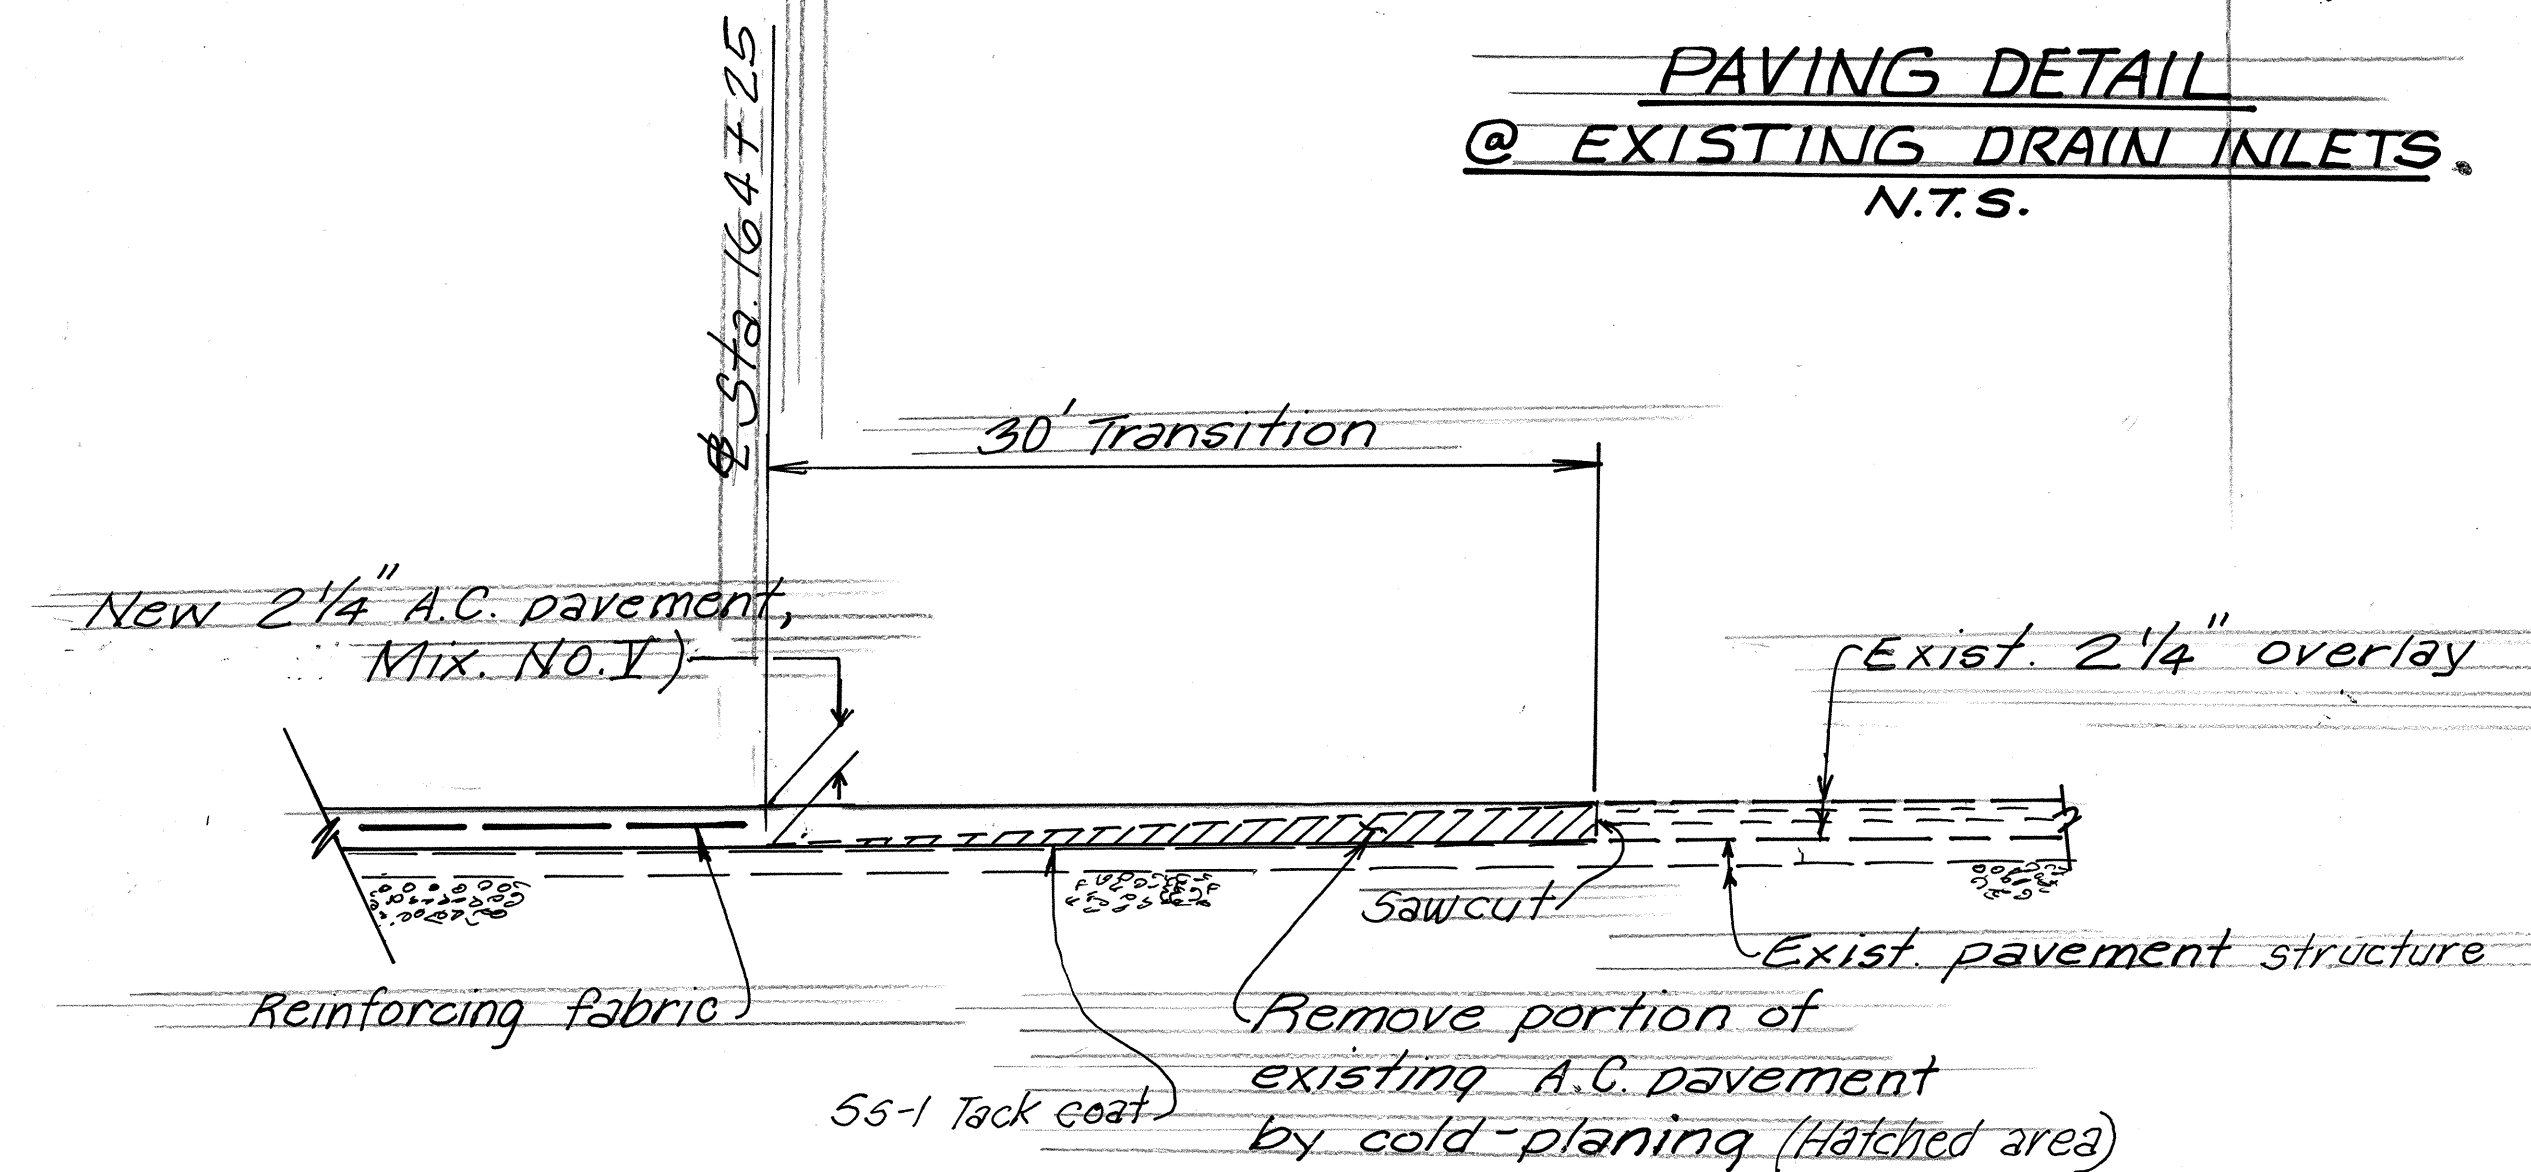

PAVEMENT TRANSITION
@ STA. 164+25
N.T.S.

STATE OF HAWAII
DEPARTMENT OF TRANSPORTATION
HIGHWAYS DIVISION

TYPICAL RESURFACING SECTIONS

ROUTE 50, KAUMUALII HIGHWAY RESURFACING
Lawai Bridge to Omao Road
PROJECT NO. STP-050-1 (II)

SCALE: AS SHOWN OCTOBER 1992

SHEET No. 5 OF 12 SHEETS

SURVEY PLOTTED BY	DATE
DRAWN BY	
DESIGNED BY	
CHECKED BY	
ORIGINAL PLAN	
NOTE BOOK	
No.	