
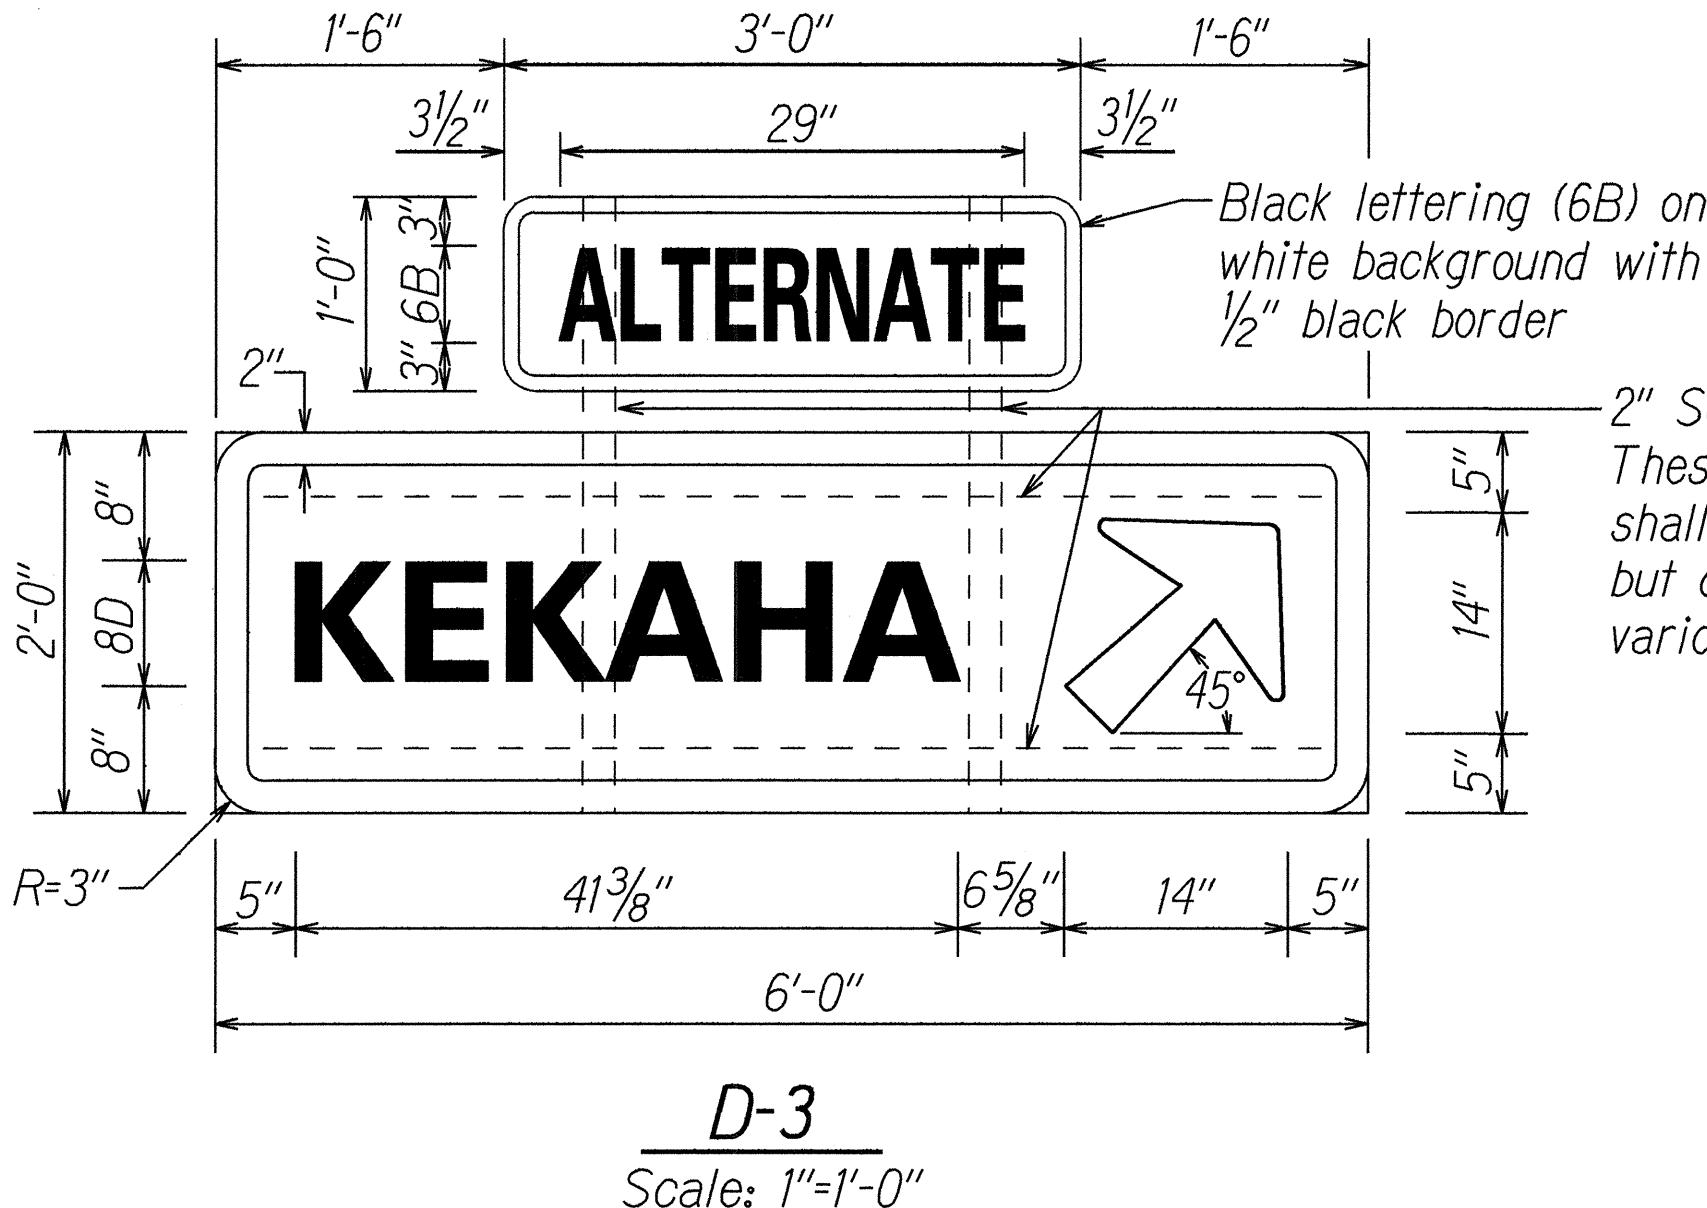
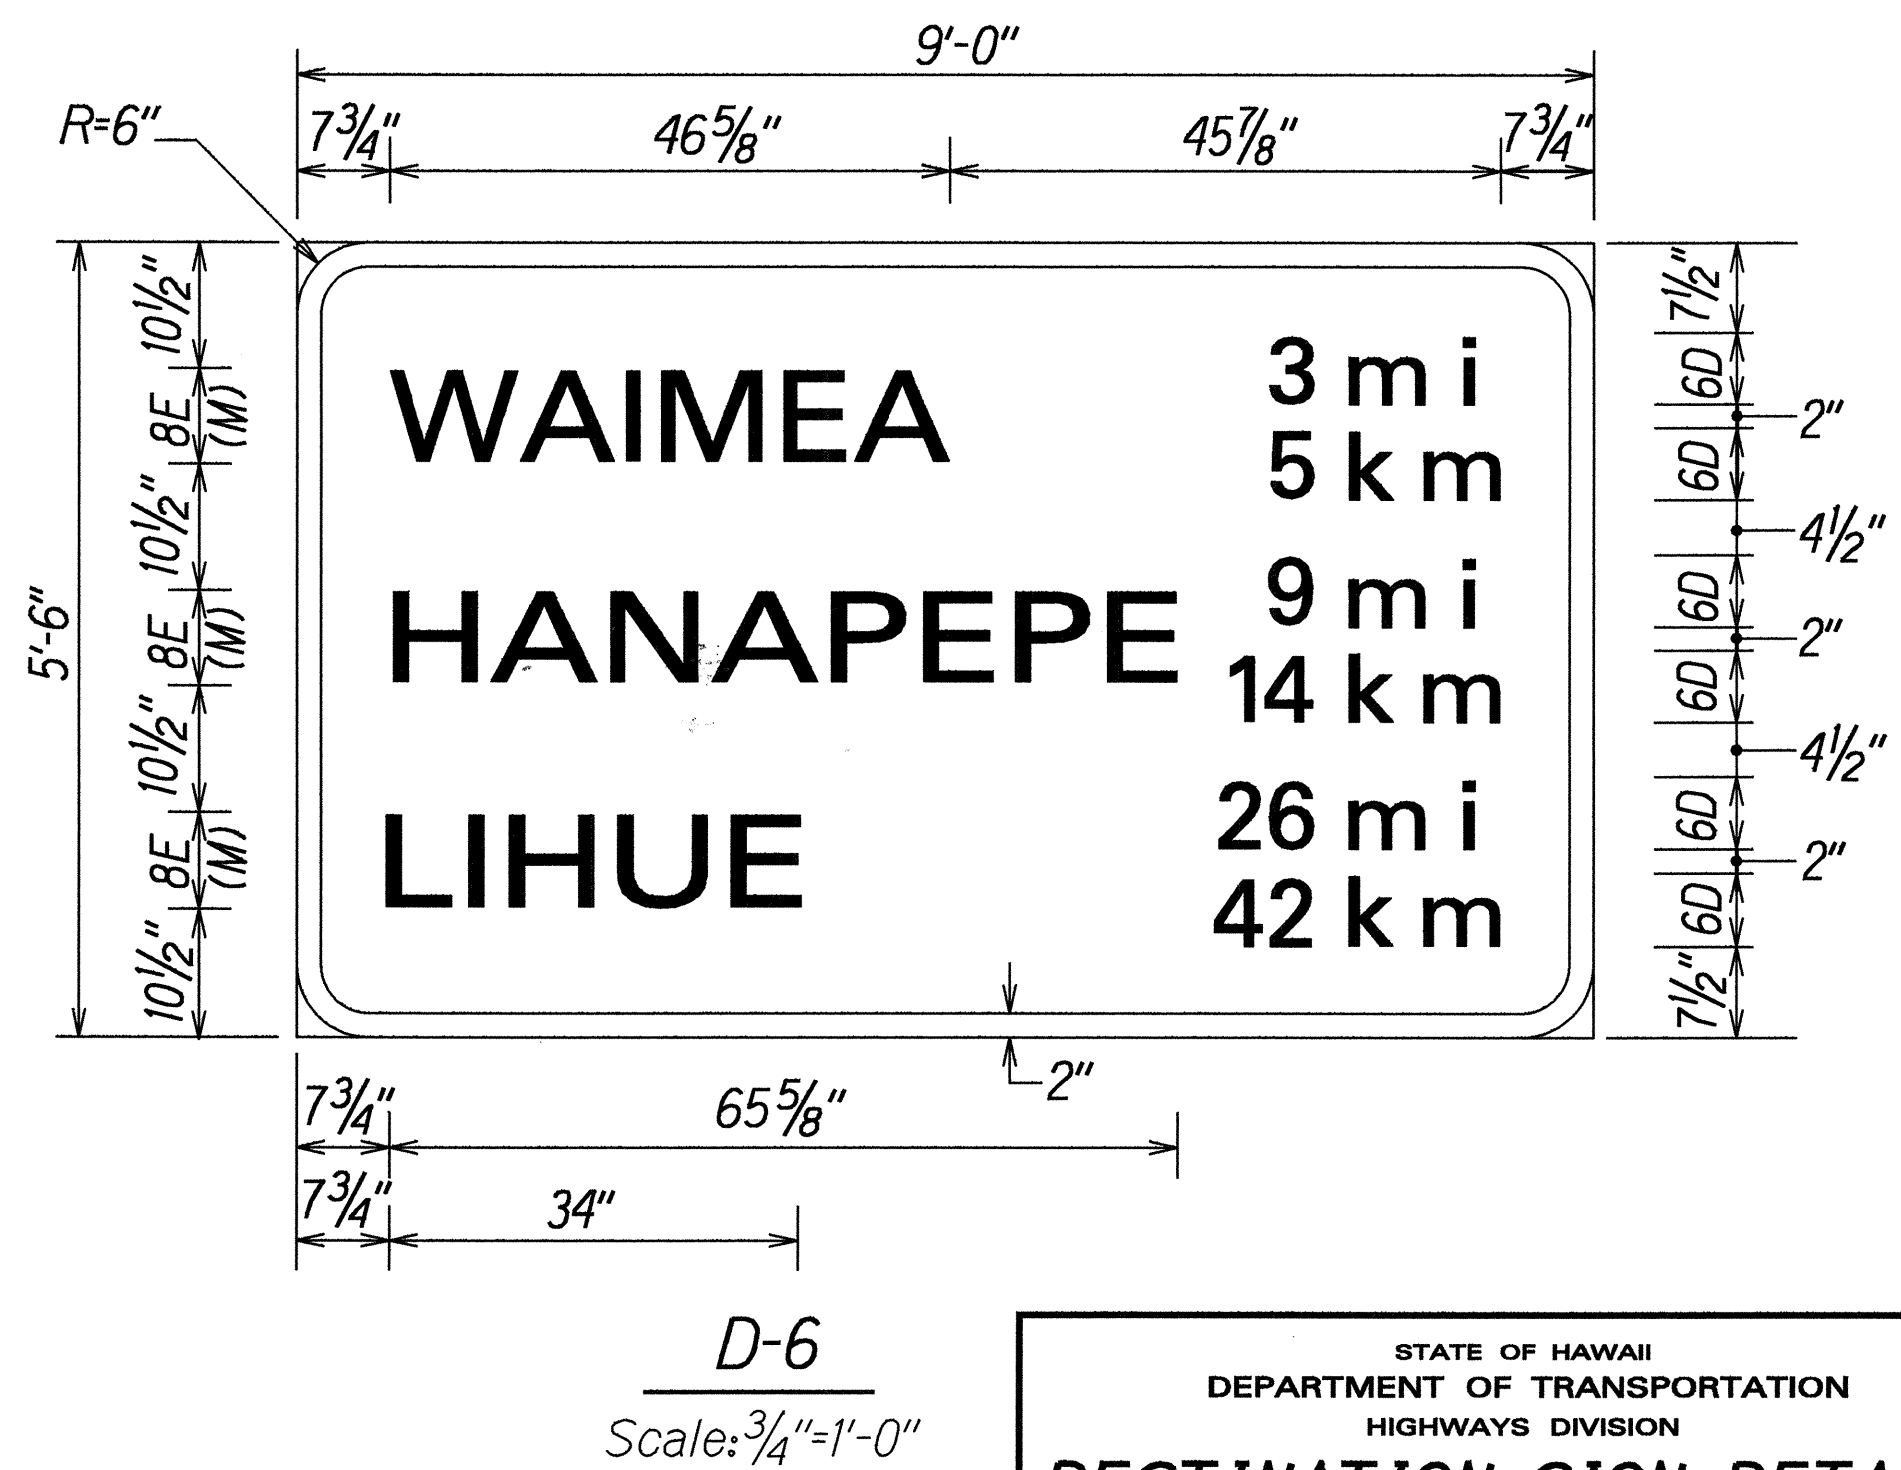
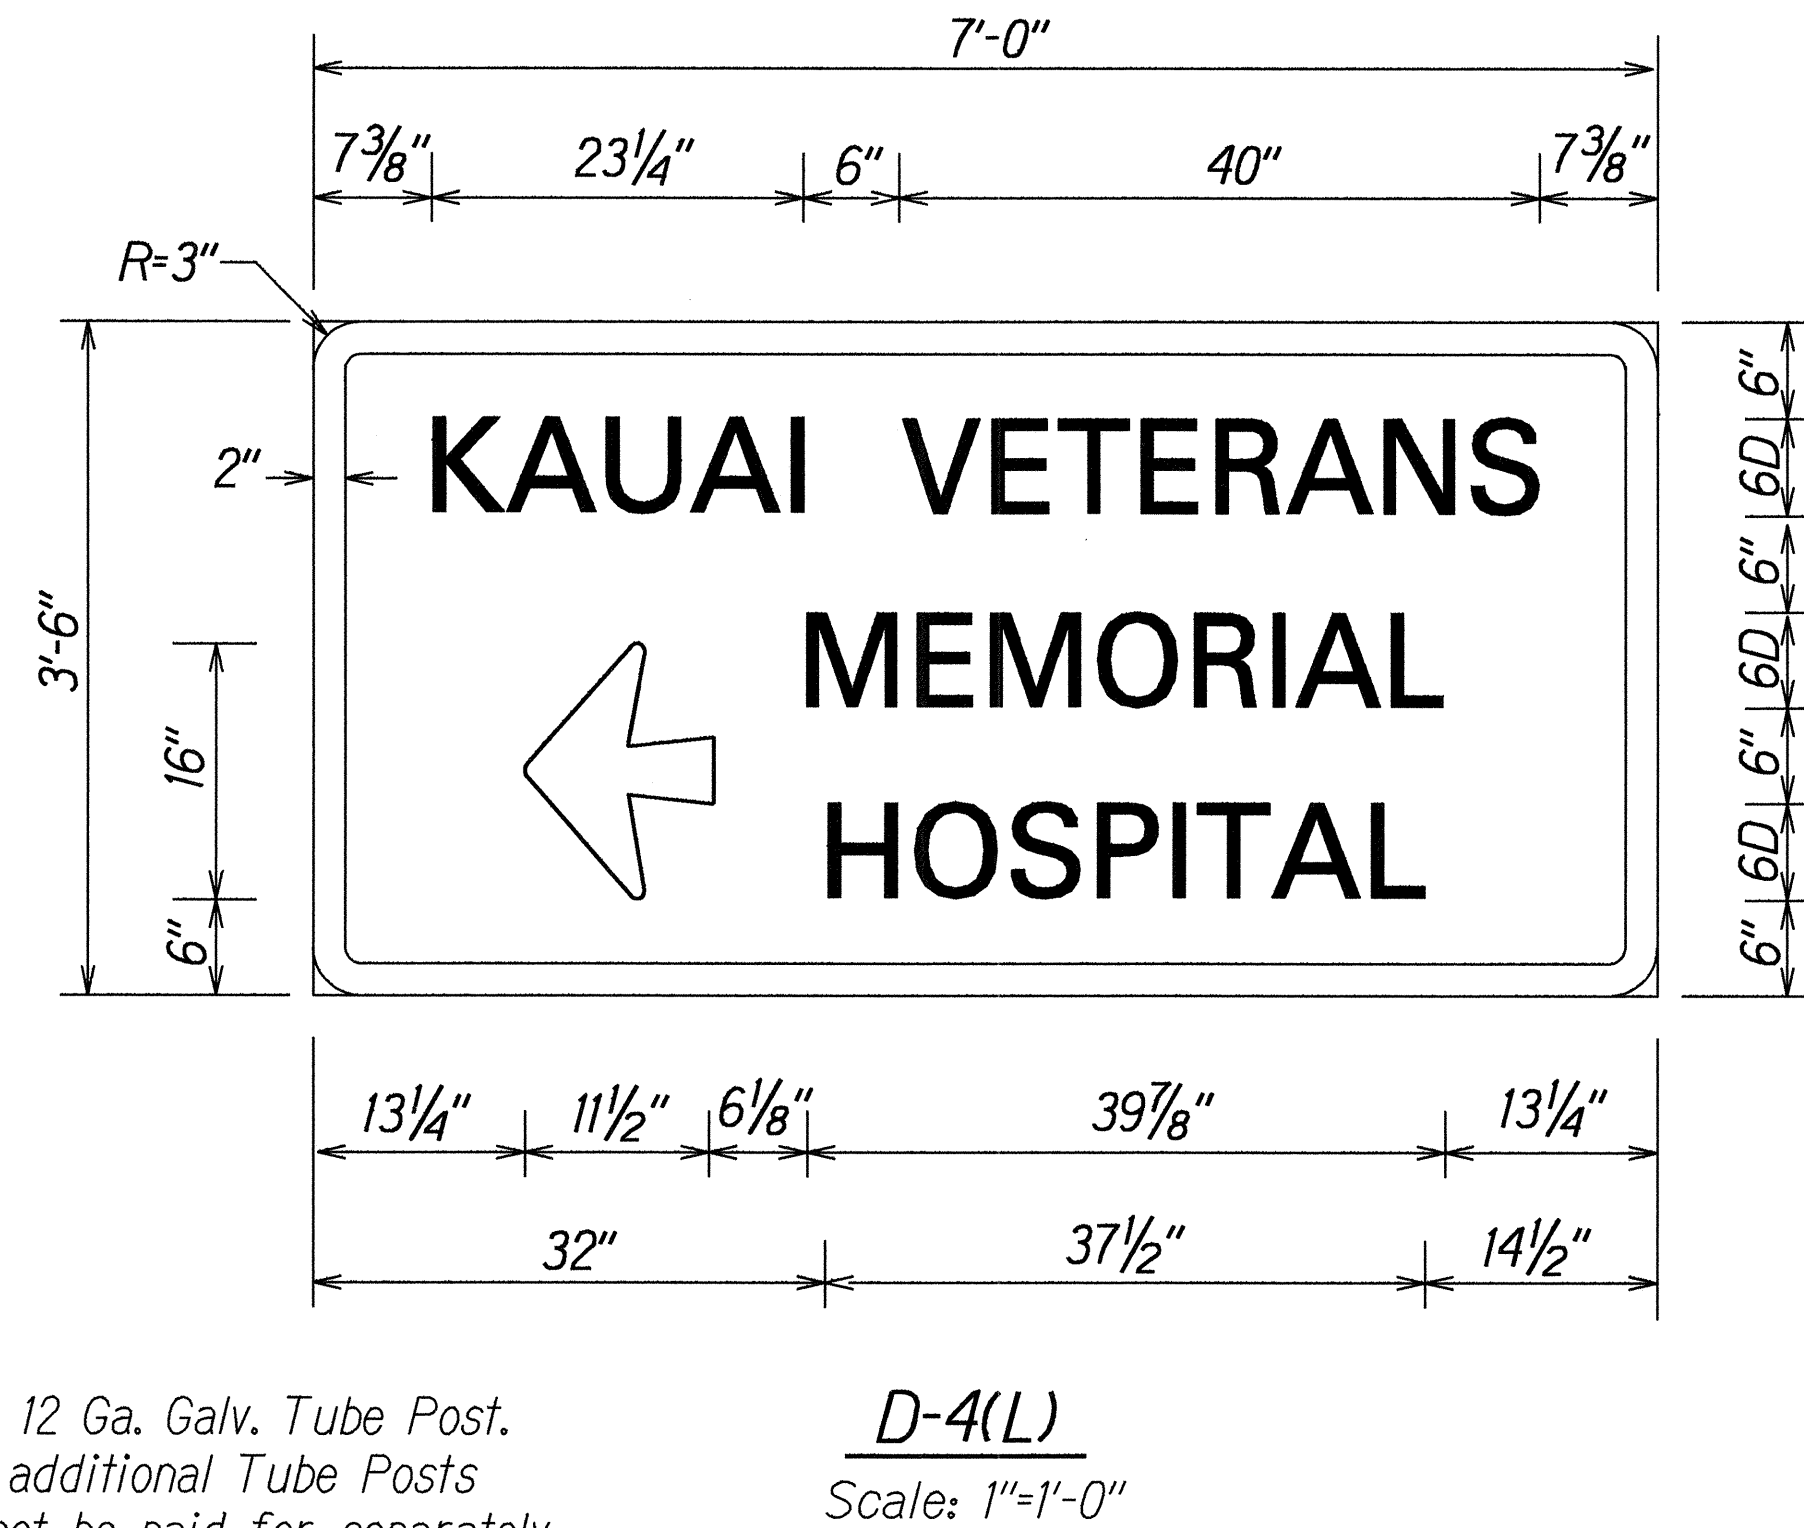
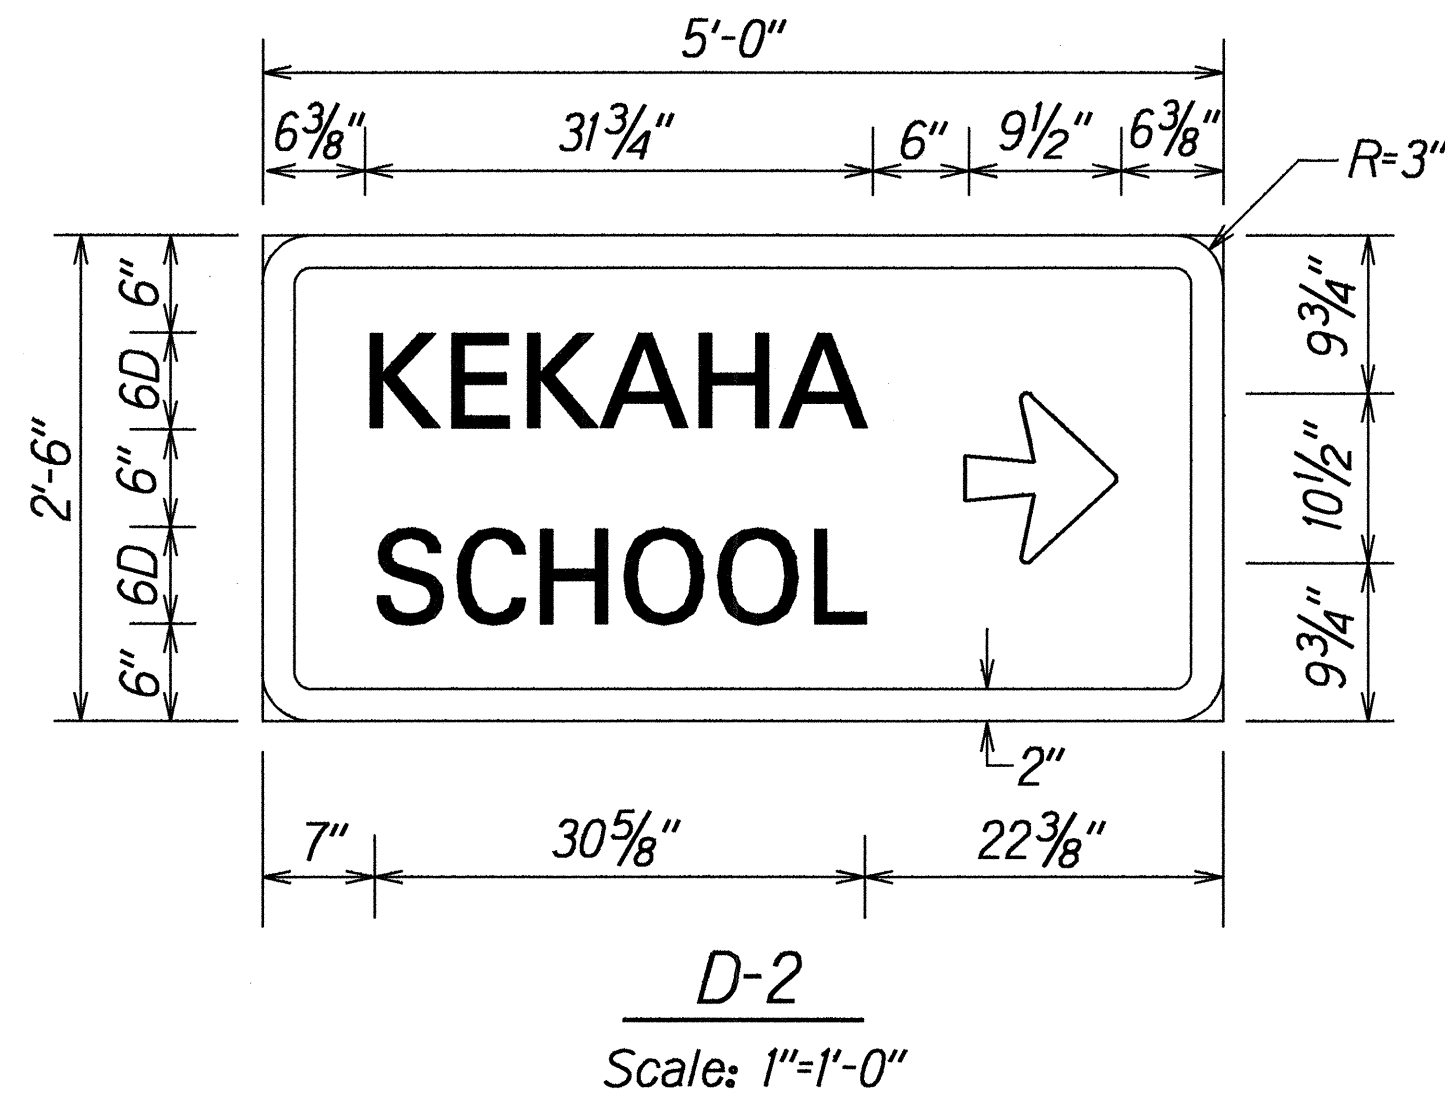
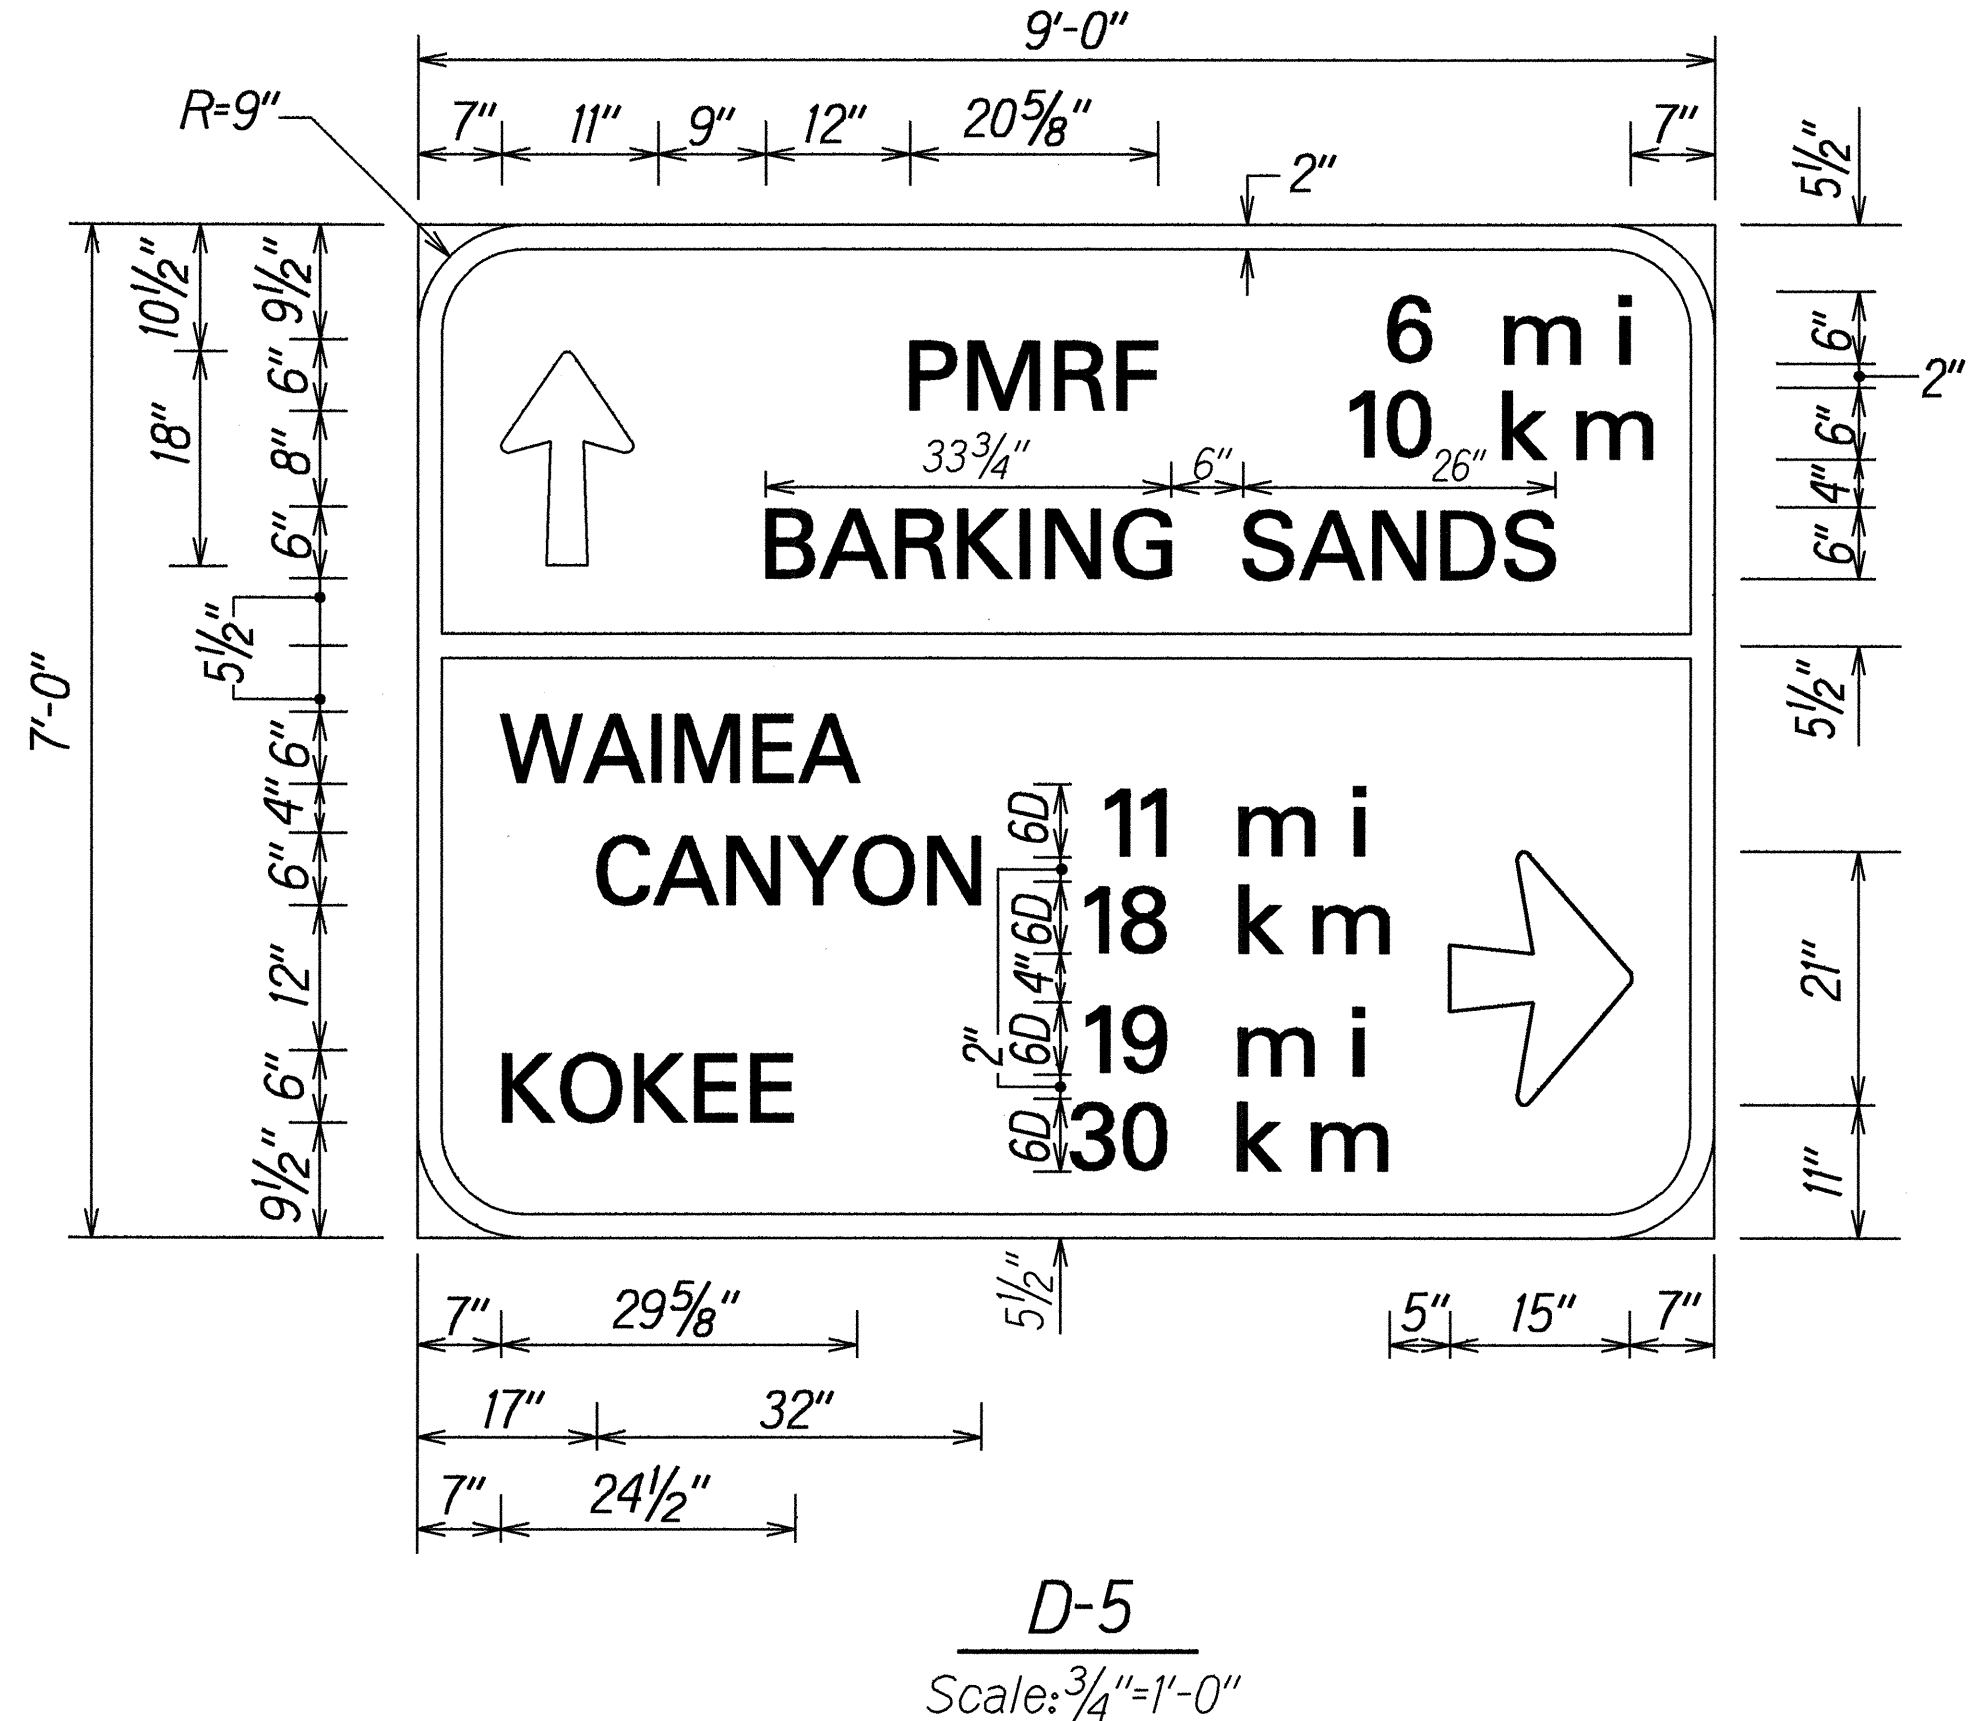
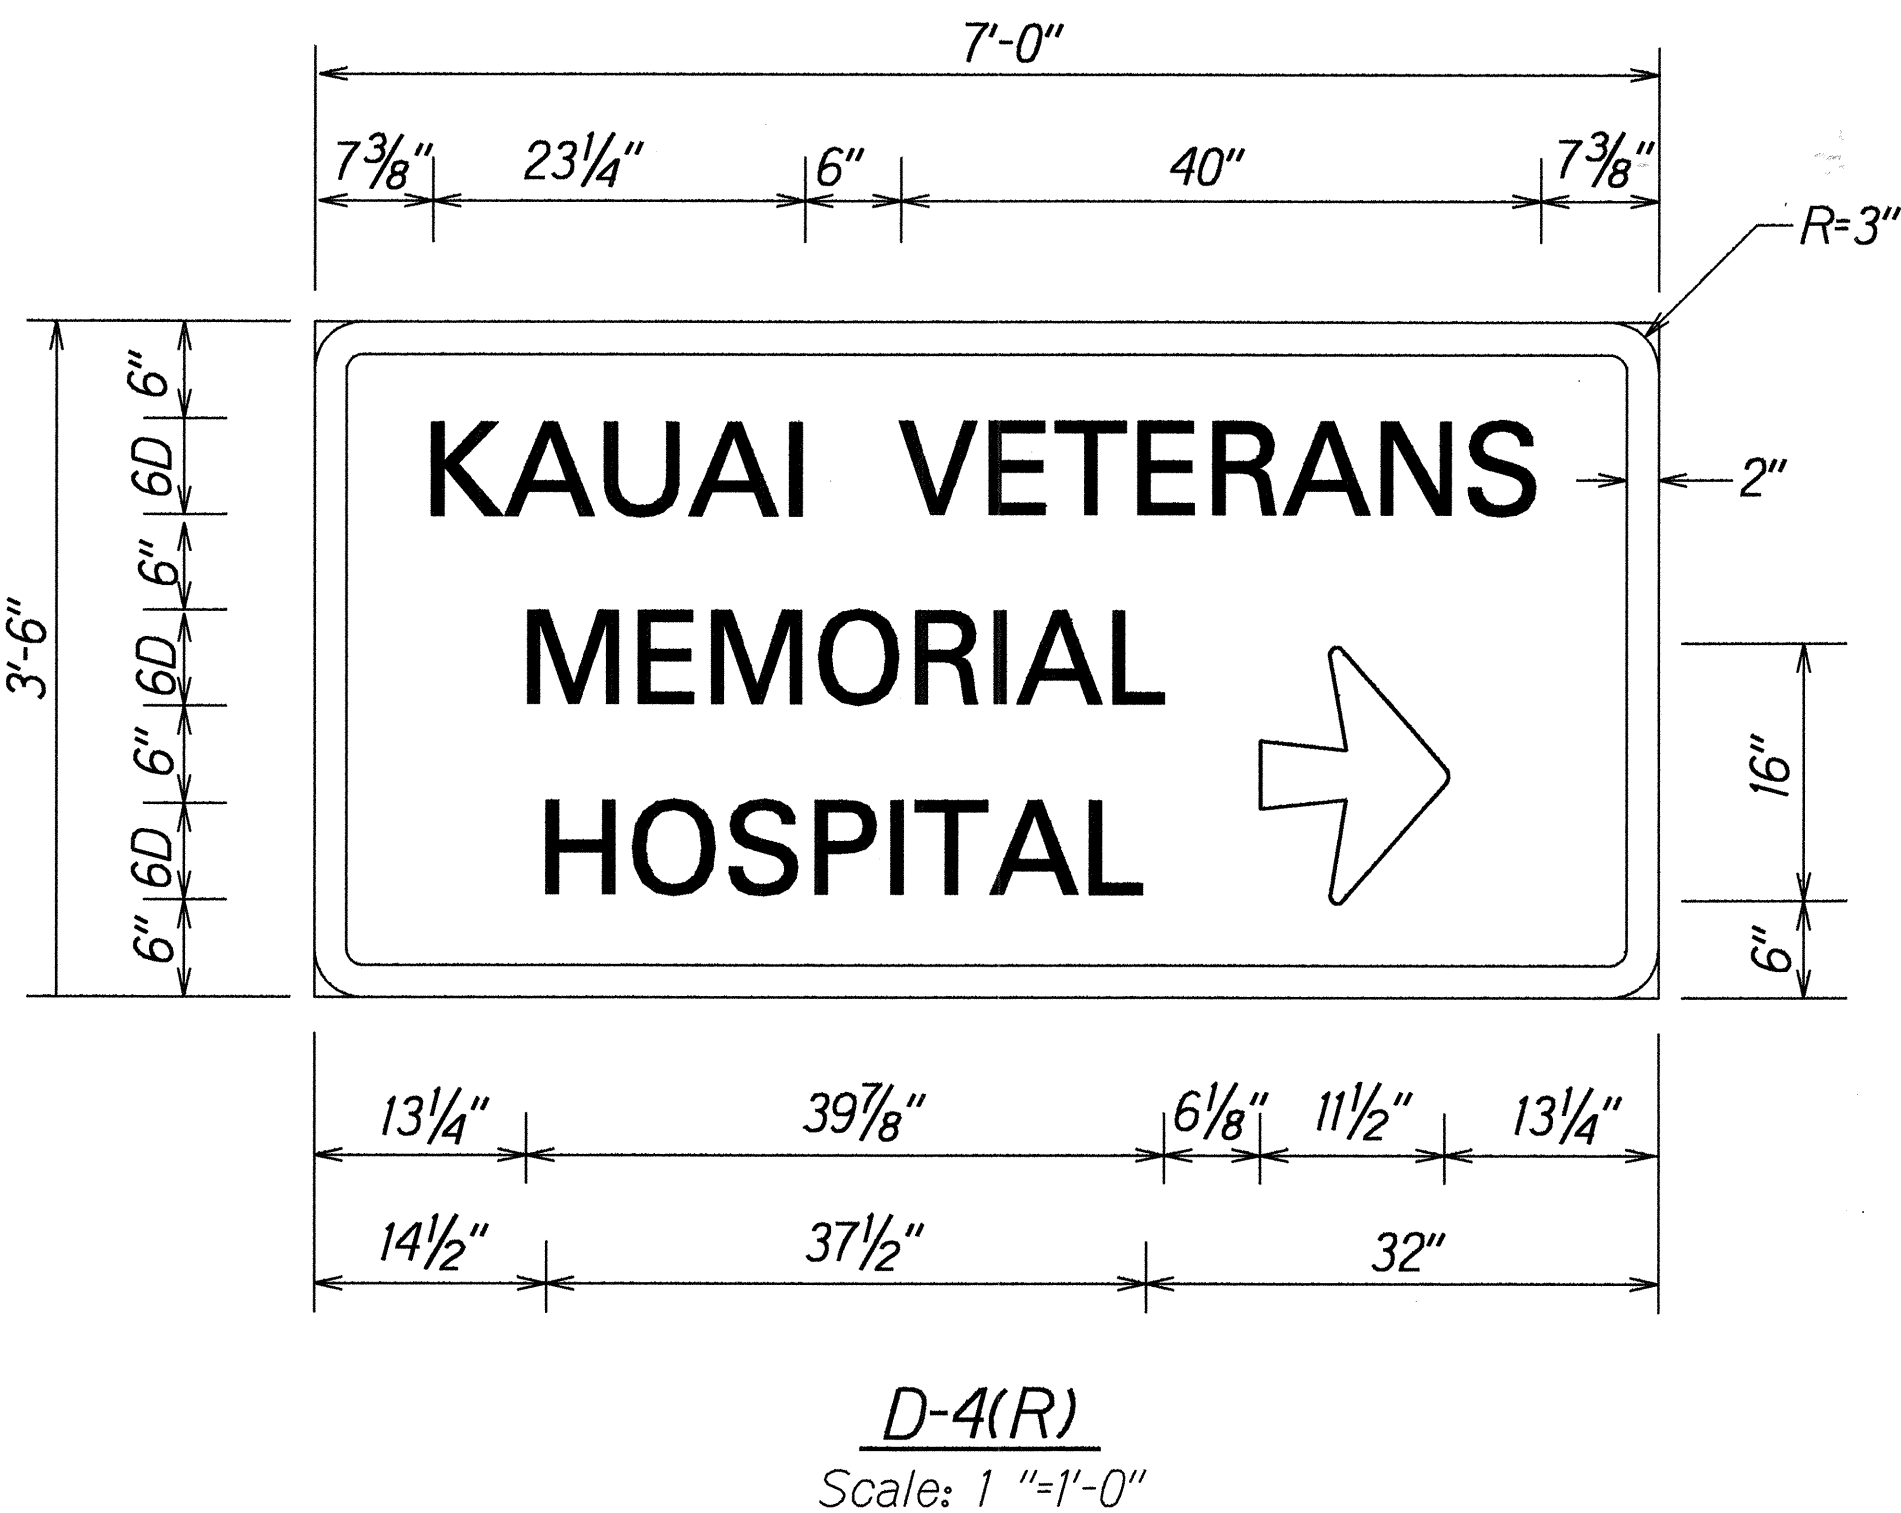


| FED. ROAD DIST. NO. | STATE | FED. AID PROJ. NO. | FISCAL YEAR | SHEET NO. | TOTAL SHEETS |
|---------------------|-------|--------------------|-------------|-----------|--------------|
| HAWAII              | HAW.  | STP-050-1(13)      | 1994        | 12        | 15           |

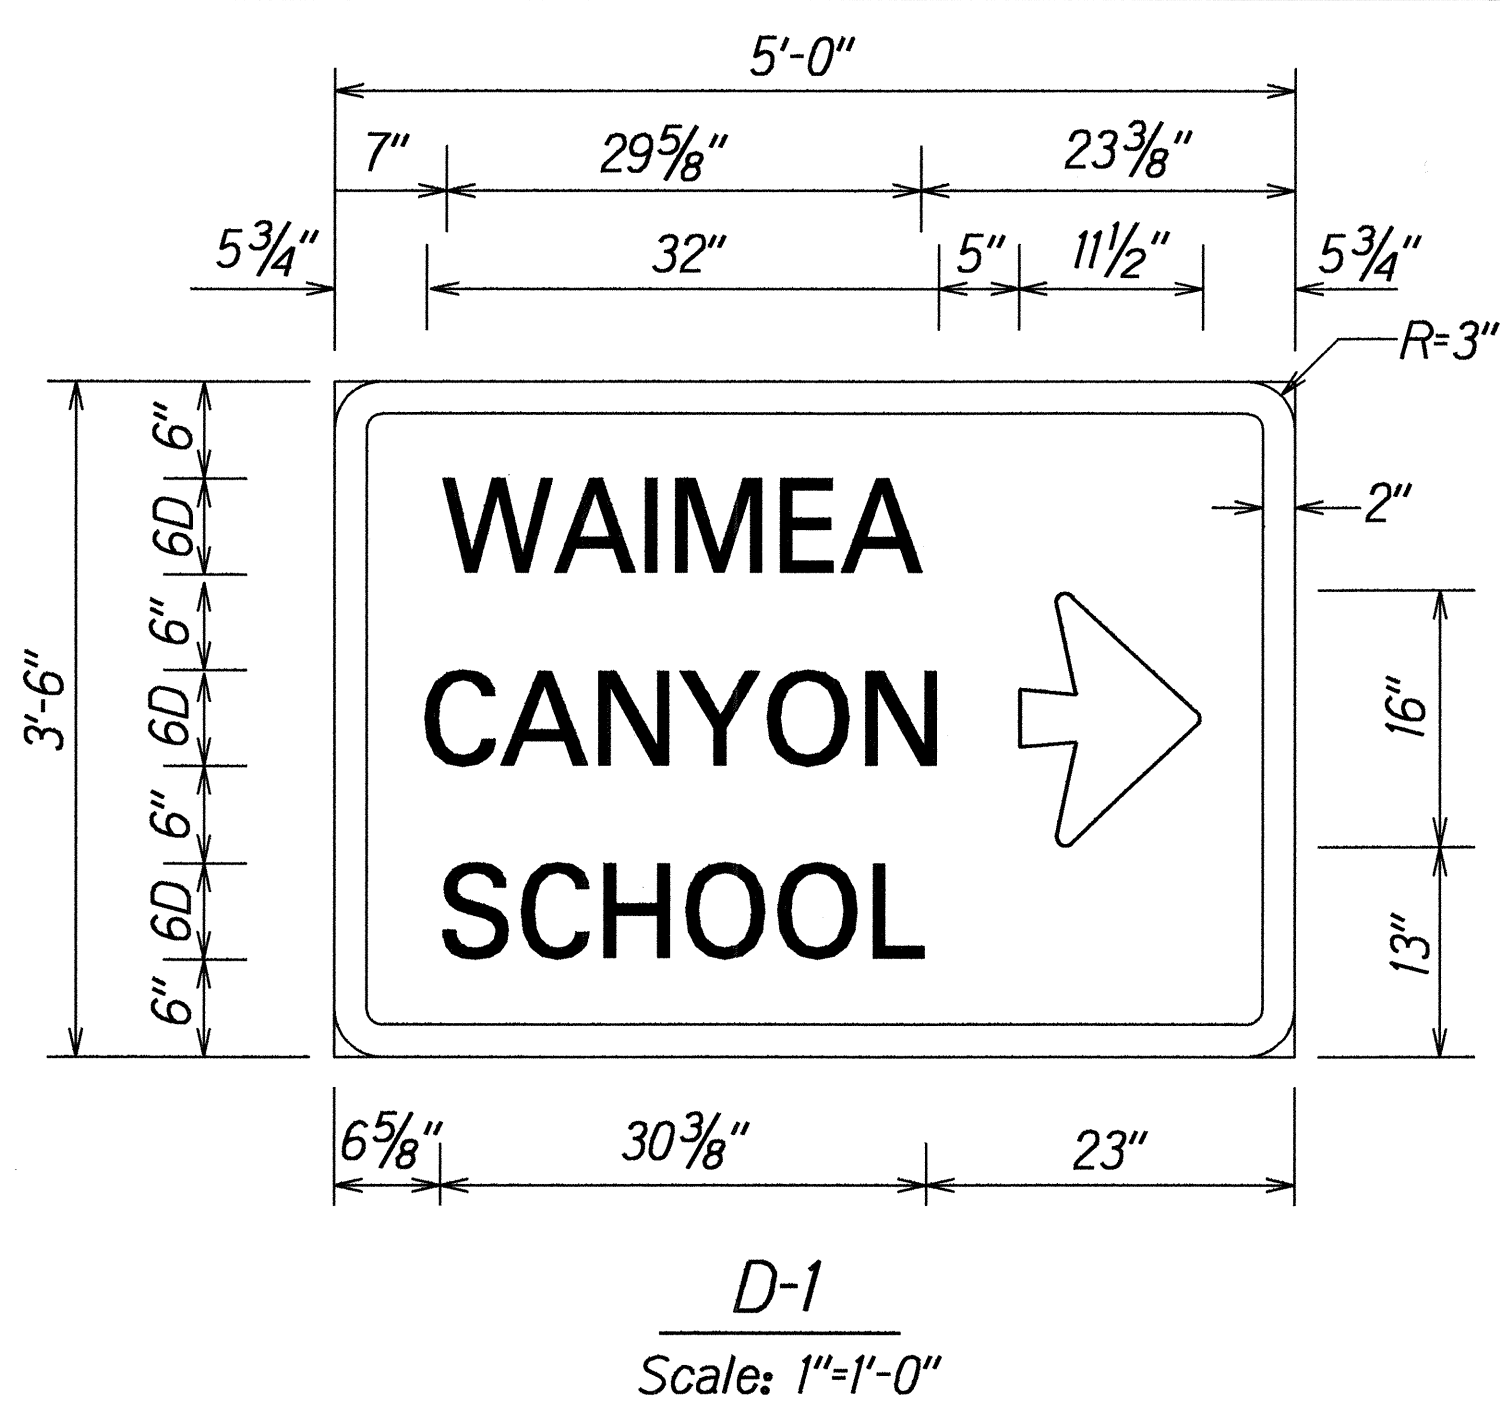

2" Sq., 12 Ga. Galv. Tube Post.  
These additional Tube Posts  
shall not be paid for separately  
but considered incidental to the  
various contract items.

**NOTE:**  
All destination signs shall be constructed with  
extruded aluminum panels per the Standard  
specifications and shall have white letterings  
and borders on a green background.

|               |                   |      |
|---------------|-------------------|------|
| ORIGINAL PLAN | SURVEY PLOTTED BY | DATE |
| DRAWN BY      | TRACED BY         |      |
| NOTE BOOK     | QUANTITIES BY     |      |
| 004/1000      | CHECKED BY        |      |
| 12/20/14      |                   |      |

|   |                       |
|---|-----------------------|
| STATE OF HAWAII<br>DEPARTMENT OF TRANSPORTATION<br>HIGHWAYS DIVISION                                                     |                       |
| <b>DESTINATION SIGN DETAILS</b>                                                                                          |                       |
| KAUMUALII HIGHWAY RESURFACING<br>Kekaha Landfill Road to<br>Waimea Canyon Drive<br>Federal-Aid Project No. STP-050-1(13) |                       |
| Scale: As Shown   | Date: September, 1993 |
| SHEET No. 1 OF 1 SHEETS                                                                                                  |                       |