



FED. ROAD DIST. NO.	STATE	FED. AID PROJ. NO.	FISCAL YEAR	SHEET NO.	TOTAL SHEETS
HAWAII	HAW.	STP-050-1-(13)	1994	13	15

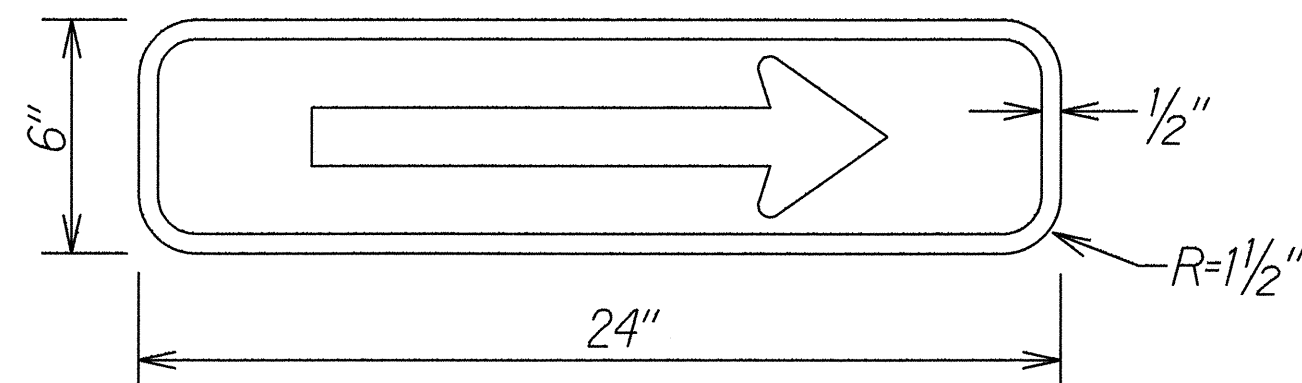


D9-2(S)
Not to Scale

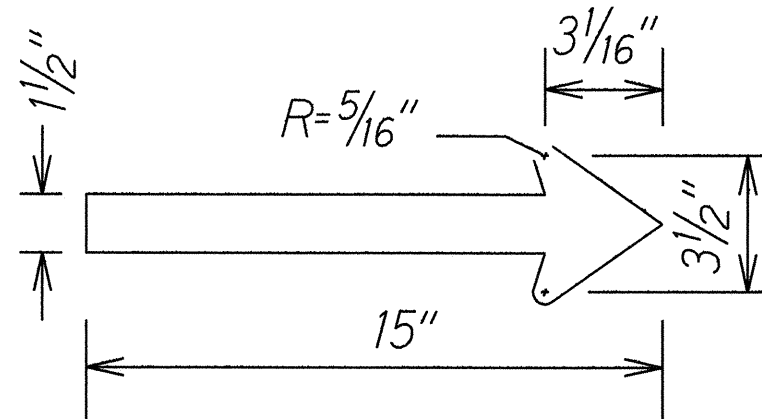


ARROW DETAIL
Not to Scale

NOTE:


- Except where noted Sign D9-2(S) shall conform to Plans & Specifications for Regulatory Signs.
- Sign D9-2(S) shall have a White Reflectorized Legend, Border & Arrow on a Blue Reflectorized Background.

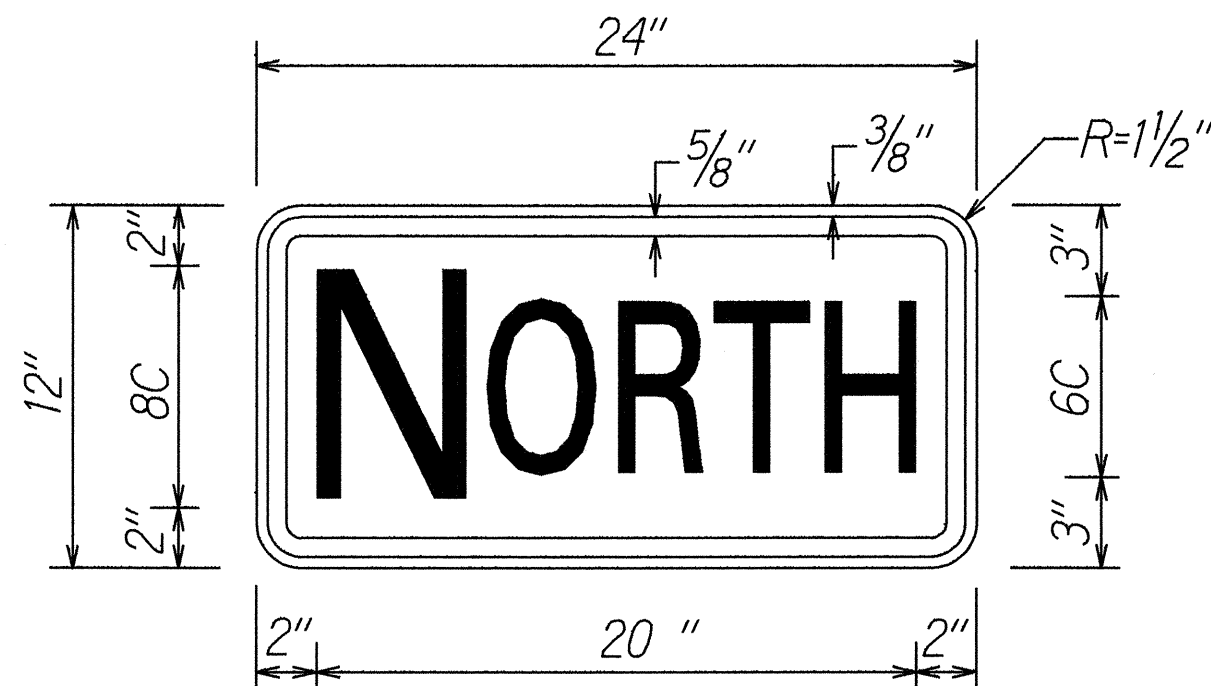


M3-1
Not to Scale

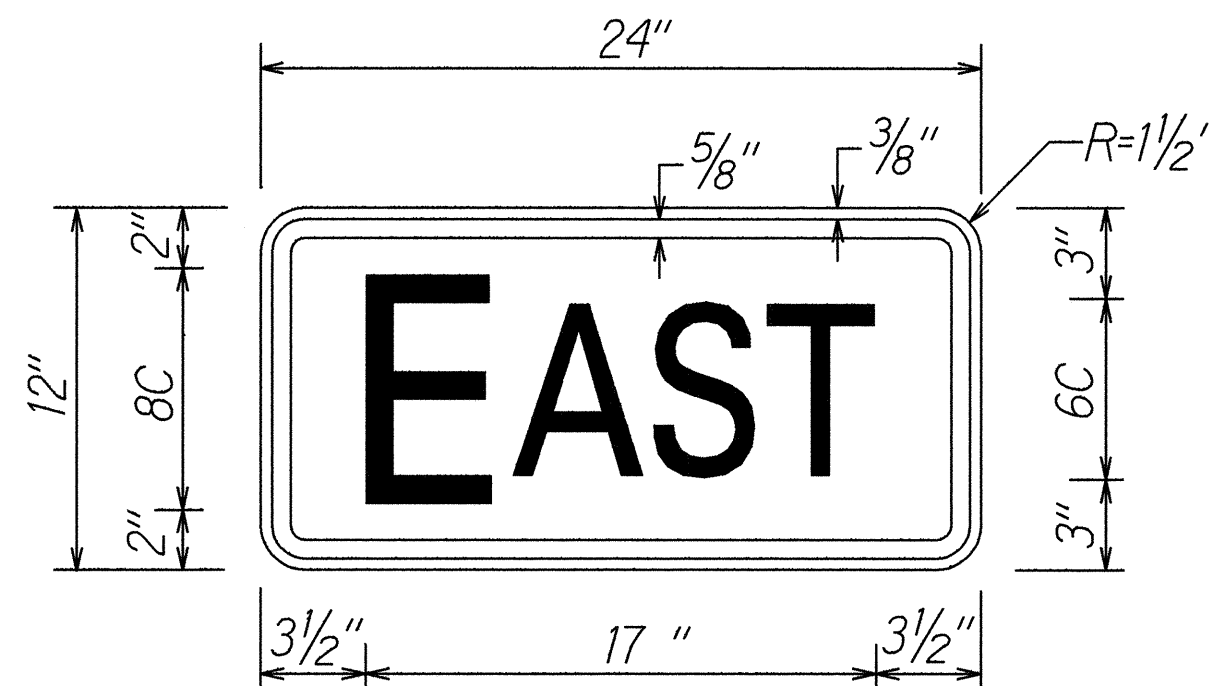


M3-2
Not to Scale

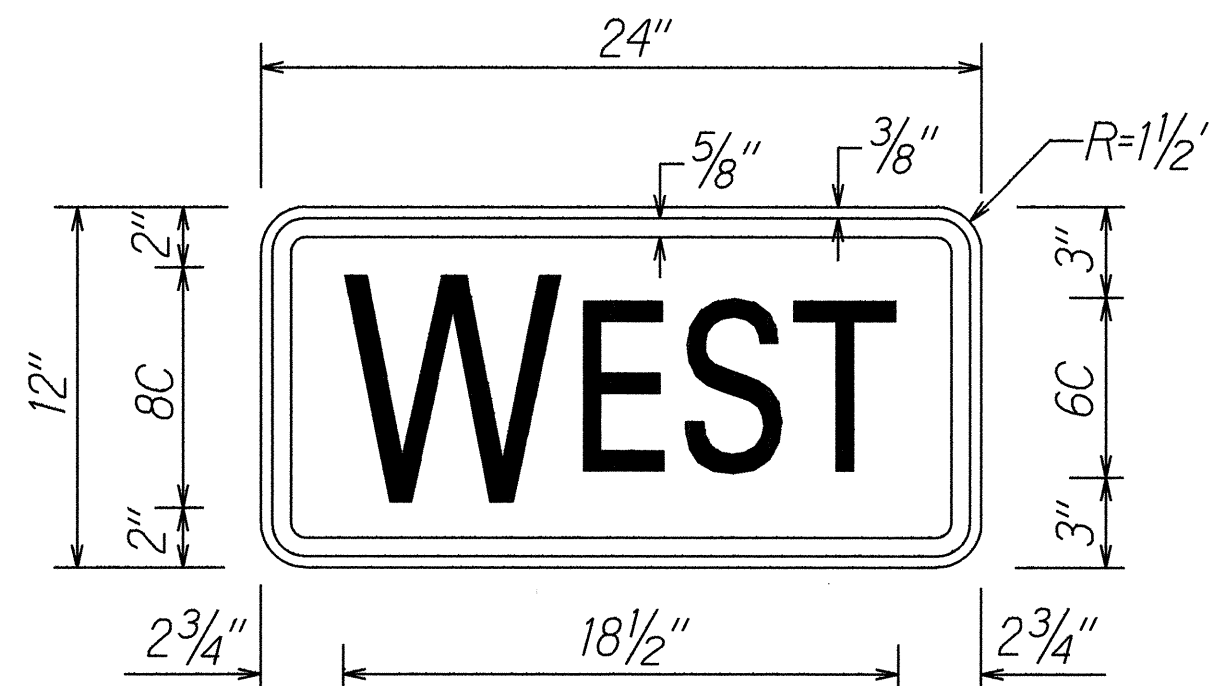


M3-4
Not to Scale

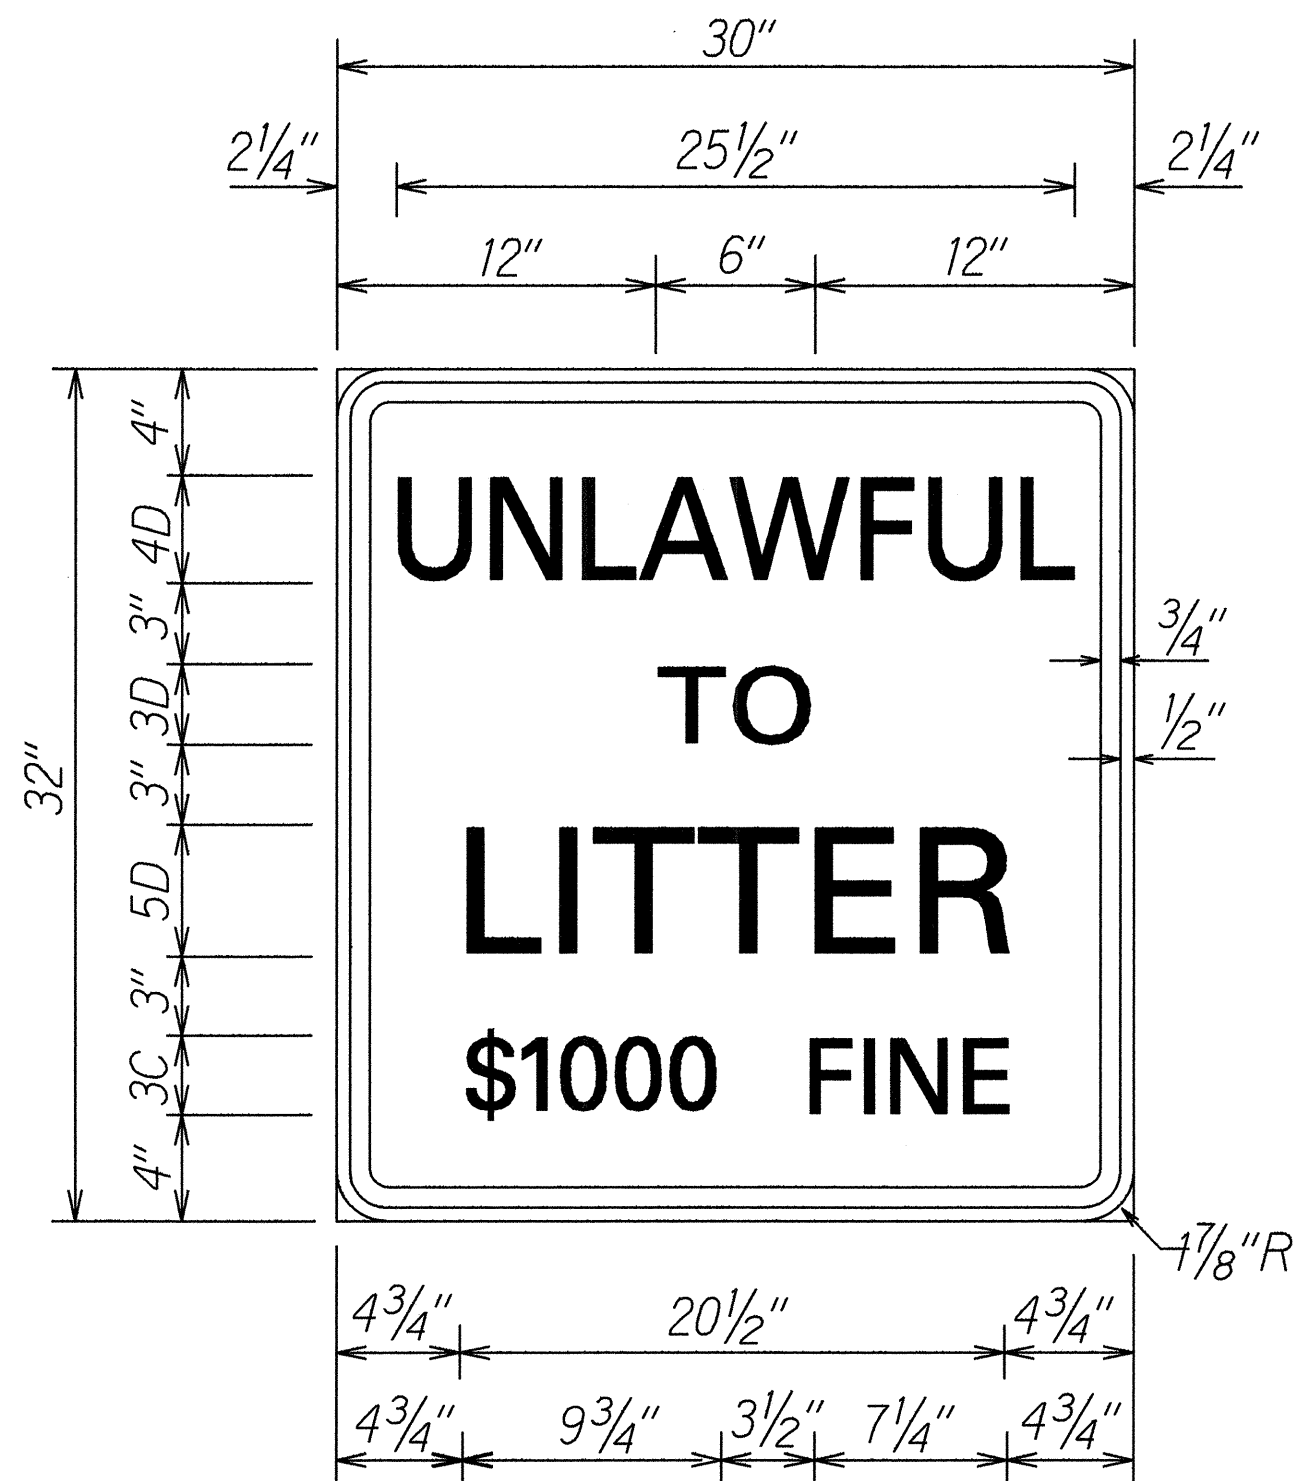

R15-1
Not to Scale

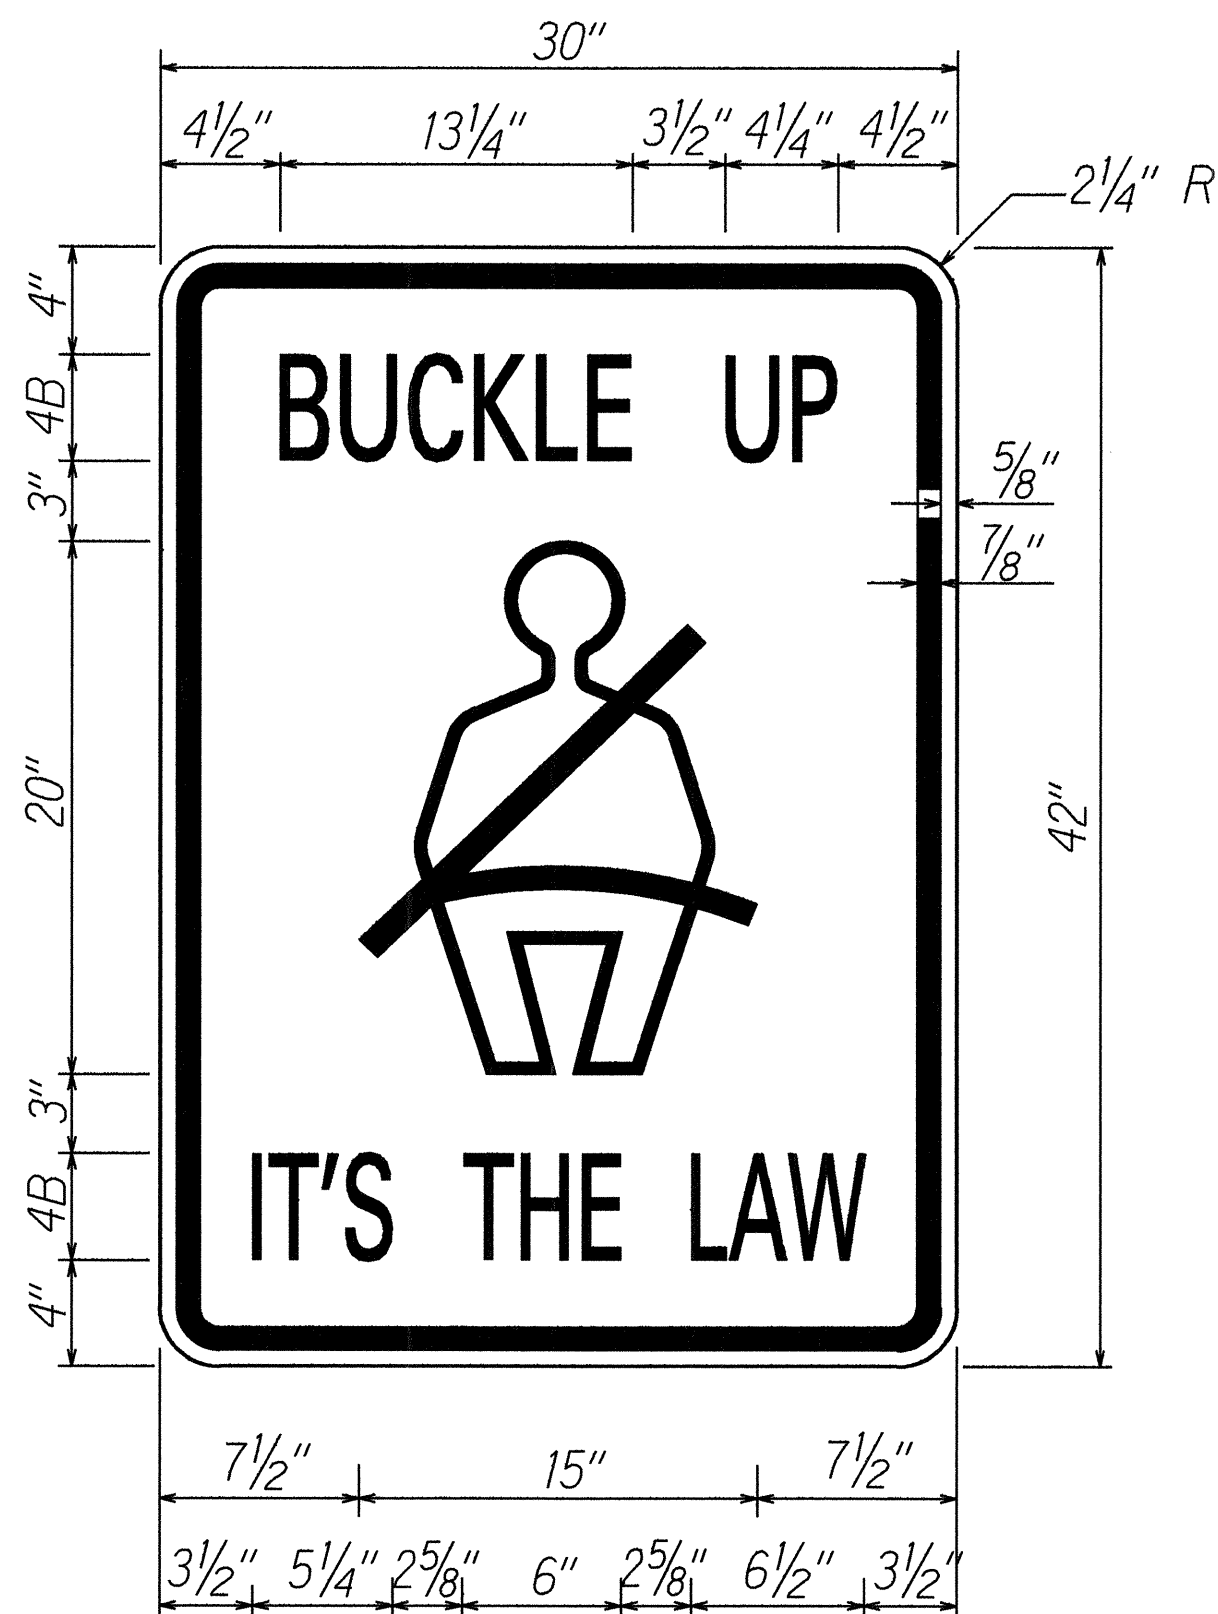

R16-1
Not to Scale

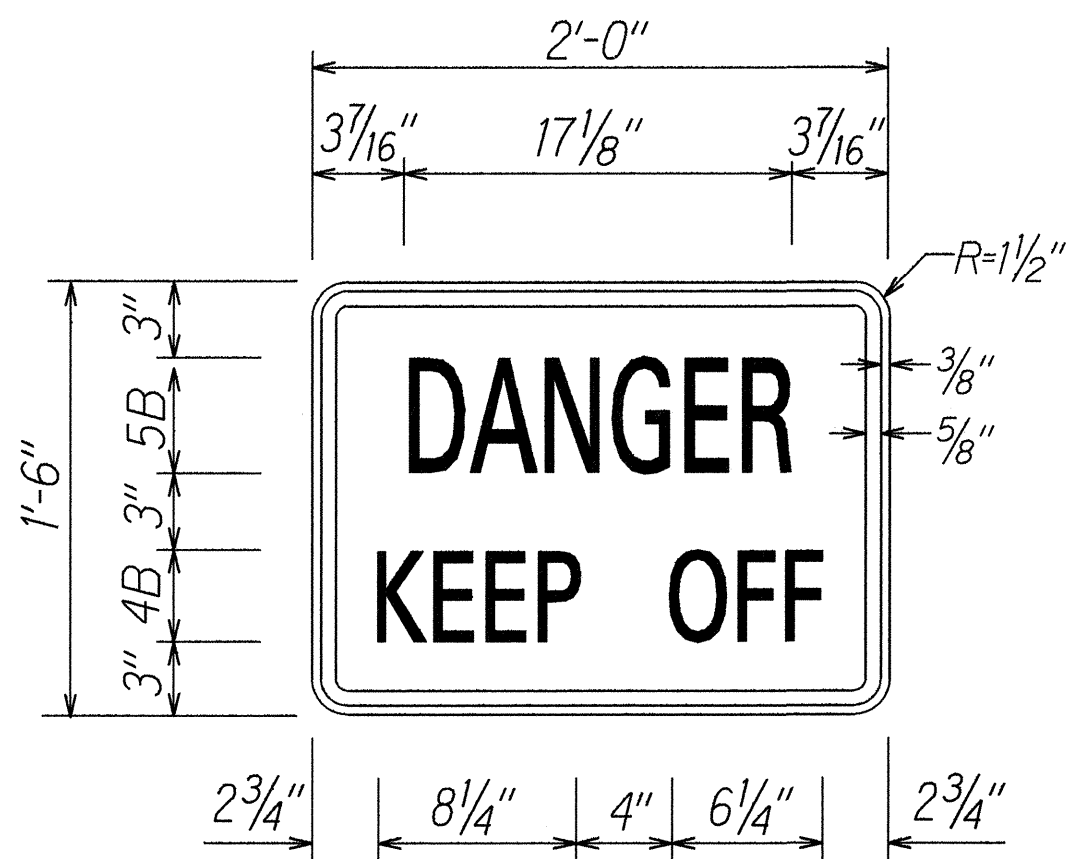

Black lettering on
yellow background

W-1
Scale: 1 1/2"=1'-0"

STATE OF HAWAII
DEPARTMENT OF TRANSPORTATION
HIGHWAYS DIVISION

SIGN DETAILS
KAUMUALII HIGHWAY RESURFACING
Kekaha Landfill Road to
Waimea Canyon Drive
FED. AID PROJECT NO. STP-050-1(13)
Scale: As Shown Date: Feb., 1994

SHEET No. 1 OF 1 SHEETS

ORIGINAL PLAN	SURVEY PLATTED BY	DATE
NOTED BOOK	DESIGNED BY	2/94
DESIGNED BY	QUANTITIES BY	
CHECKED BY	CHECKED BY	