

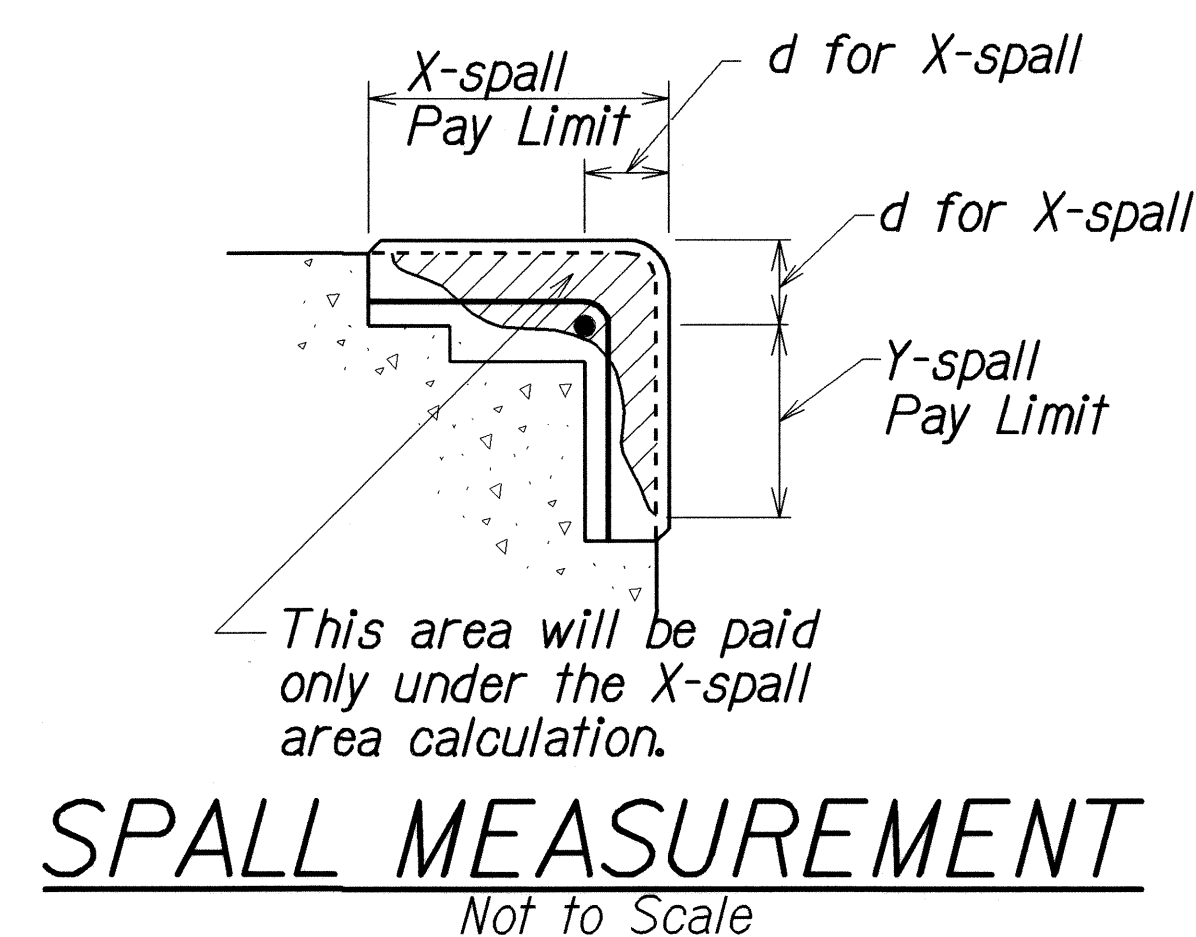
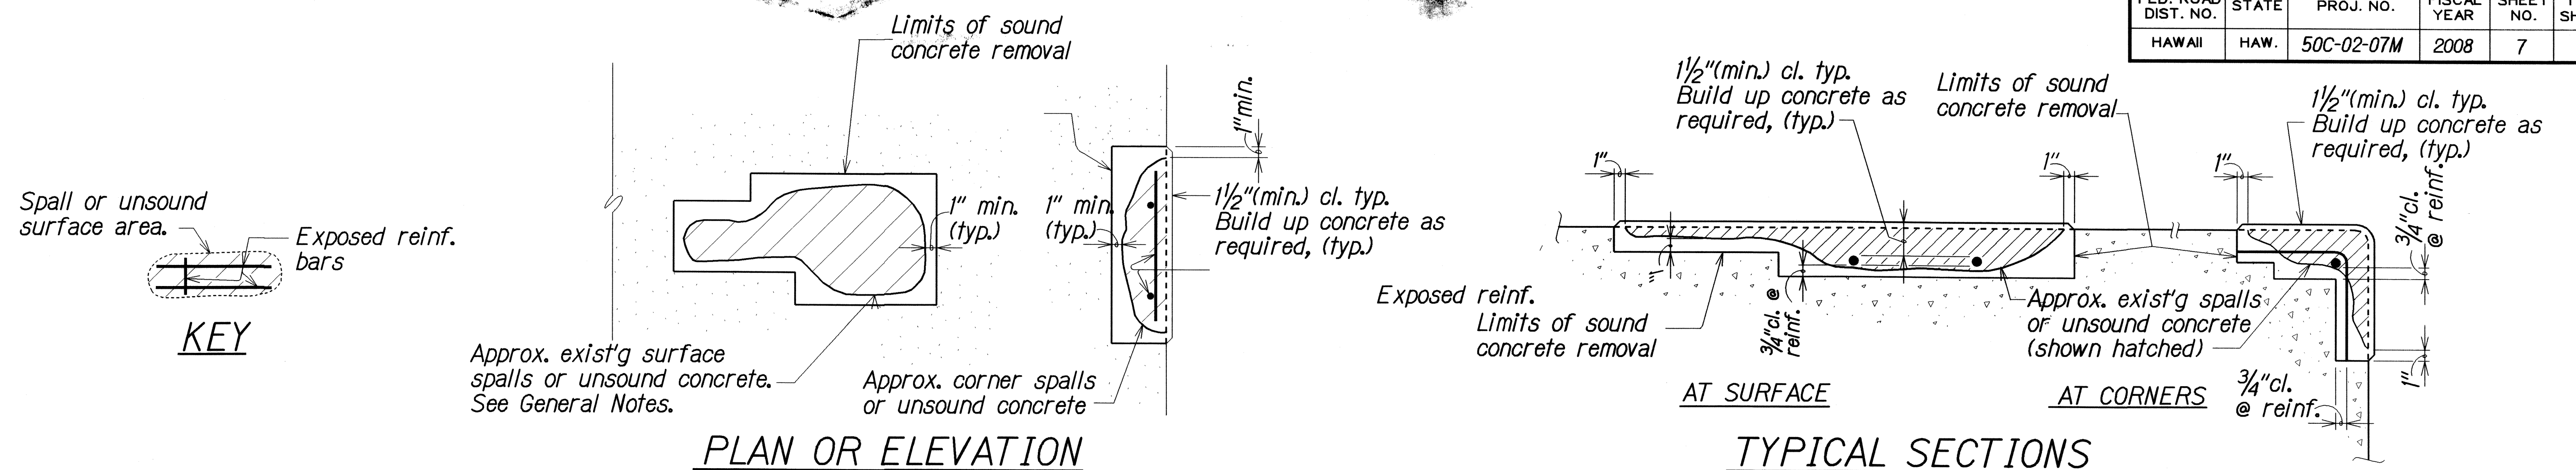
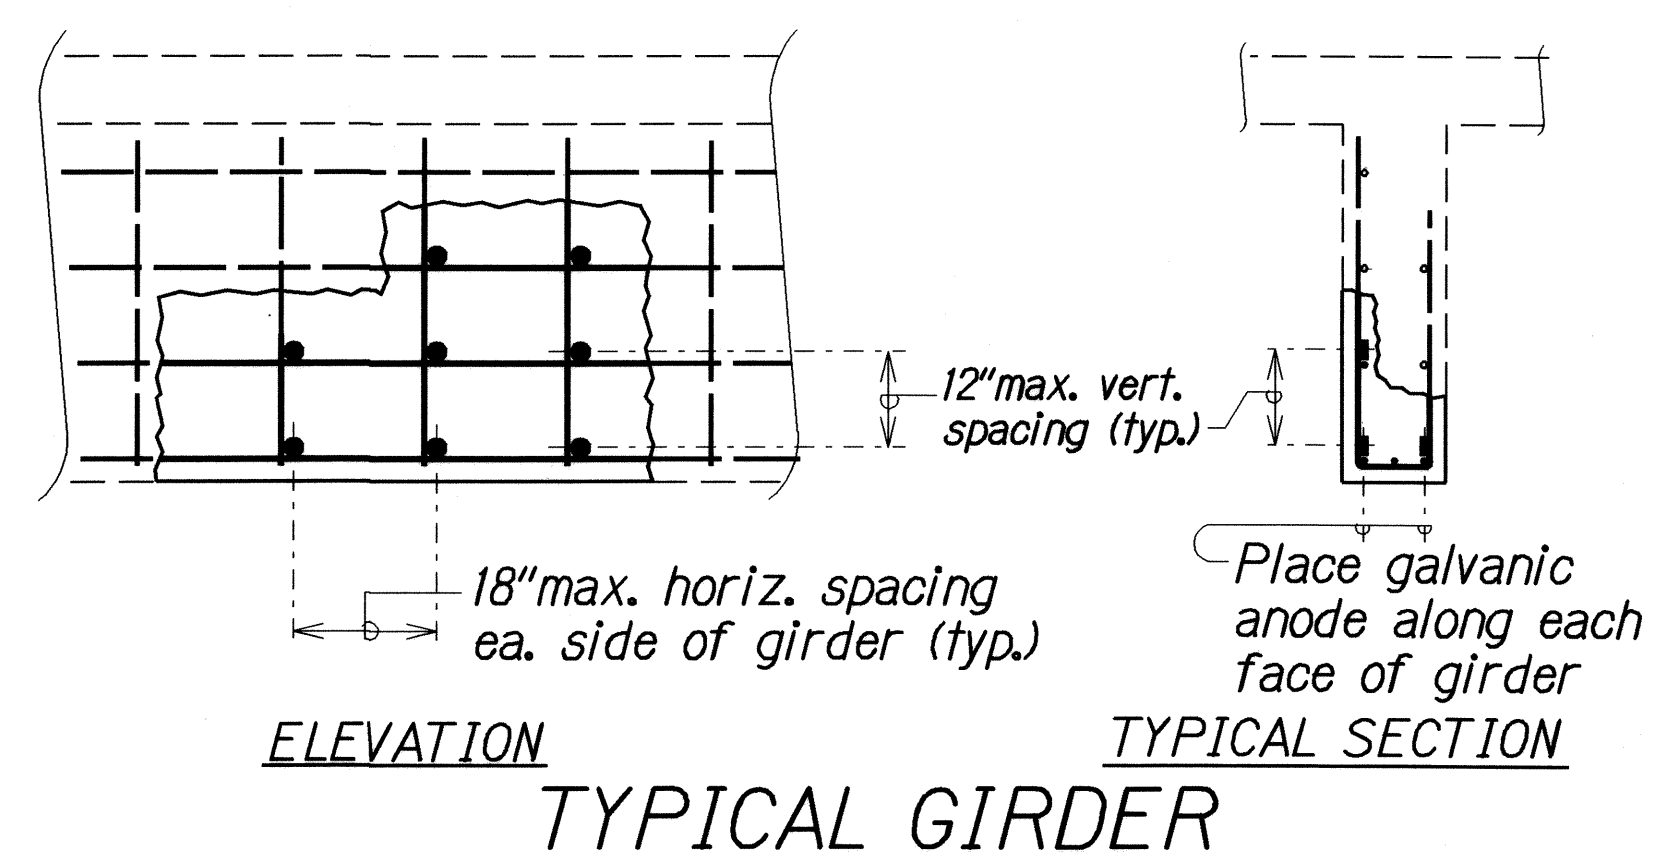


FED. ROAD DIST. NO.	STATE	PROJ. NO.	FISCAL YEAR	SHEET NO.	TOTAL SHEETS
HAWAII	HAW.	50C-02-07M	2008	7	14

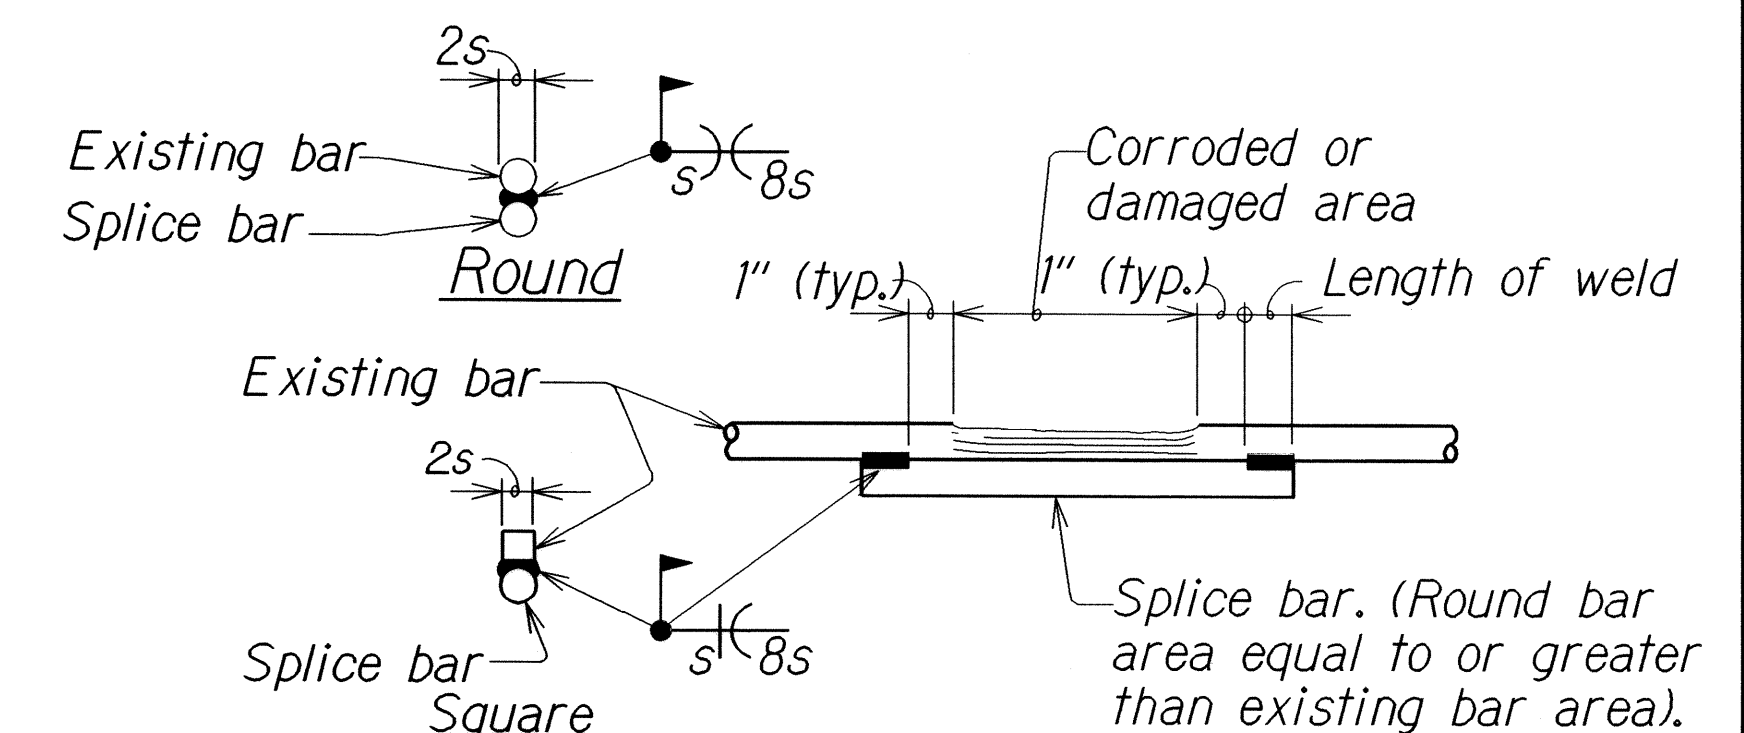


SPALL and CRACK REPAIR DETAILS

Not to Scale

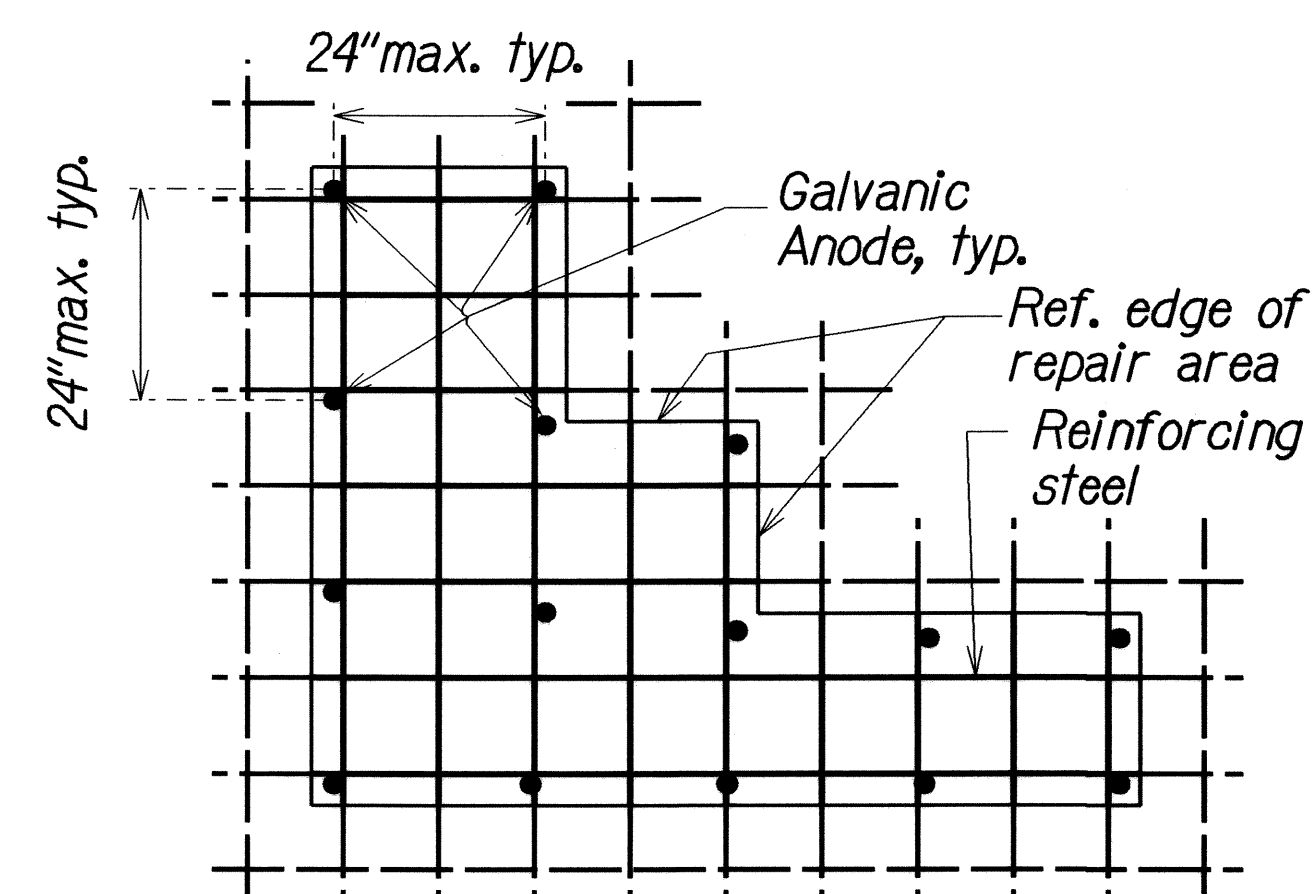

GALVANIC ANODE INSTALLATION

ESTIMATED QUANTITIES			
ITEM NO.	ITEM	UNIT	QTY
676.0100	Spall Repair - Deck Soffit & Superstructure	Sq. Ft.	430

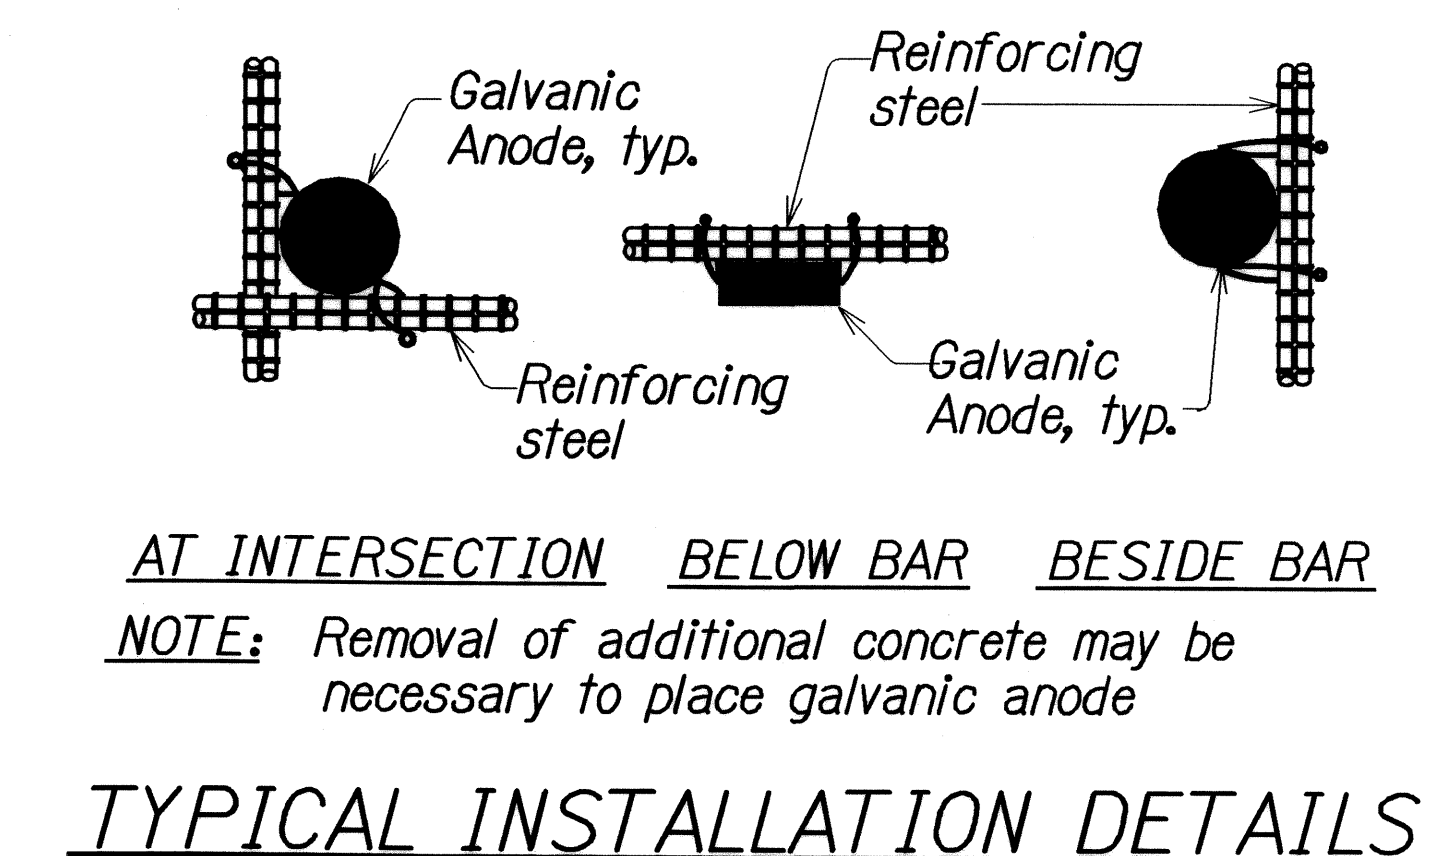

STATE OF HAWAII
DEPARTMENT OF TRANSPORTATION
HIGHWAYS DIVISION

CONCRETE SPALL REPAIRS
and ESTIMATED QUANTITIES

KAUMUALTI HIGHWAY
Spall Repairs at Wahiawa Stream Bridge
Project No. 50C-02-07M

Scale: As Noted Date: April 2008

SHEET No. 2 OF 2 SHEETS

ORIGINAL PLAN	SURVEY PLOTTED BY	DATE
TRACED BY	DRAWN BY	4/08
NOTE BOOK	CHECKED BY	
ke2	QUANTITIES BY	
4/10/08	CHECKED BY	