



FED. ROAD DIST. NO.	STATE	PROJ. NO.	FISCAL YEAR	SHEET NO.	TOTAL SHEETS
HAWAII	HAW.	50C-03-07M	2009	19	25

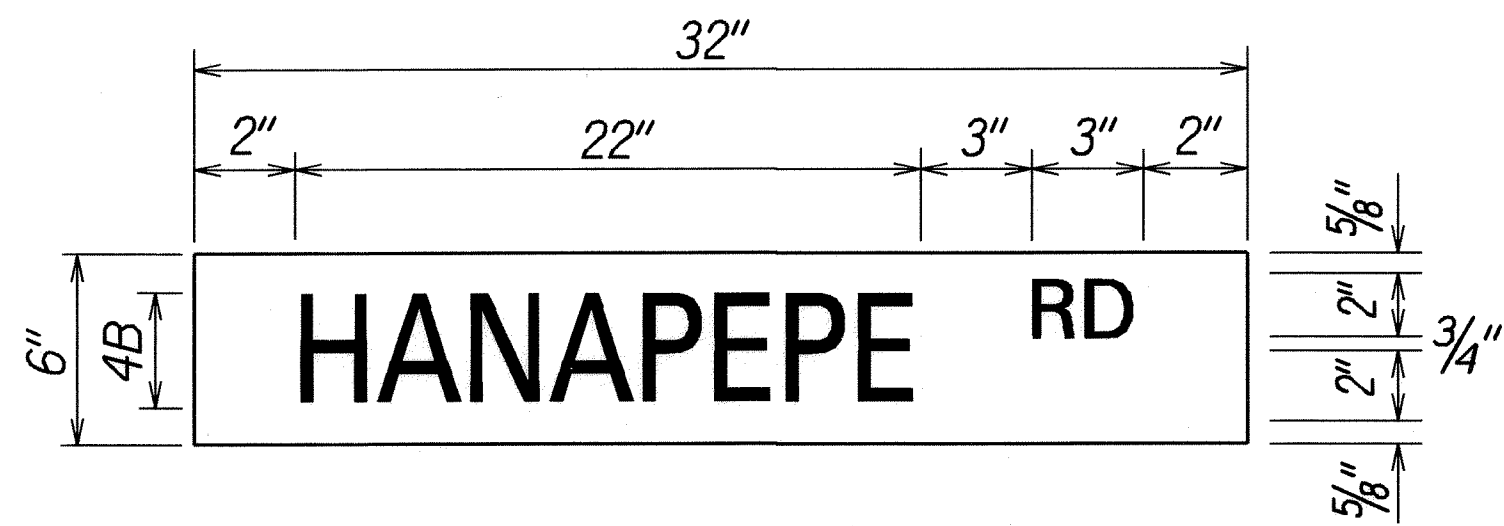


D3-1-1
Not to Scale

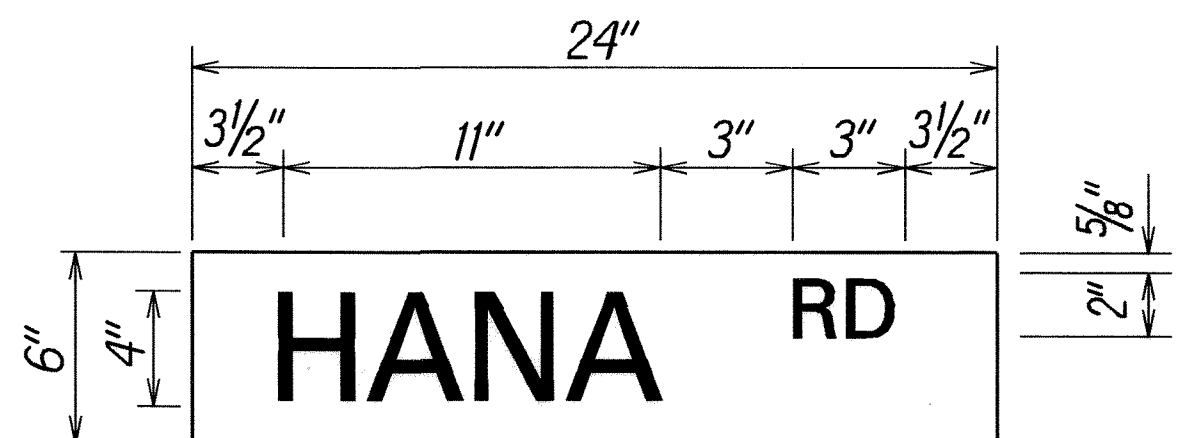


D3-1-6
Not to Scale


Note: Street Name Sign shall be installed on regulatory sign (stop sign) and shall conform to Standard Detail Plan T-11 of the "Standard Details for Public Works Construction". Street name plate shall be Scotchlite Reflective Sheeting No. 3277, green, wide angle, flat top or approved equal. Letters shall be 4" Silver Scotchlite No. 3270, or approved equal. Street name sign shall be made on both faces of the plate.

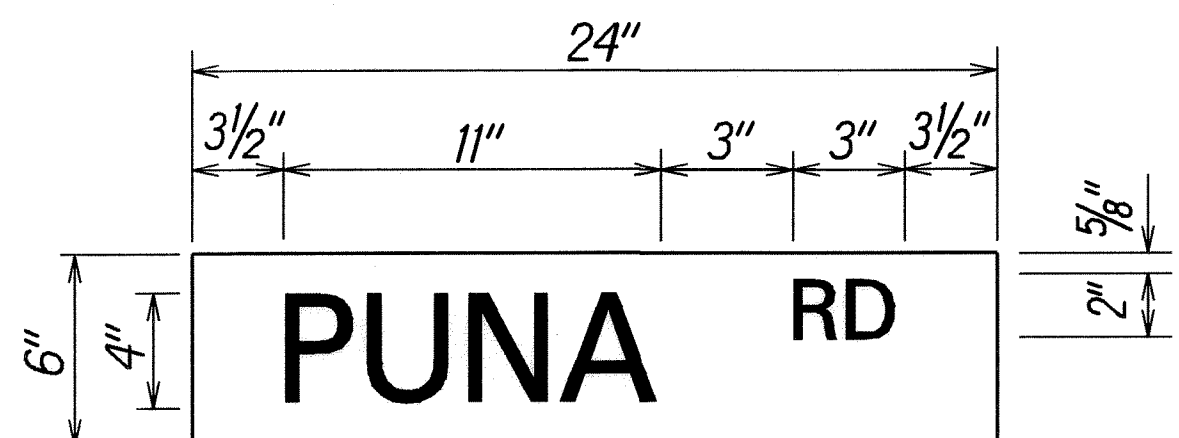


D3-1-2
Not to Scale

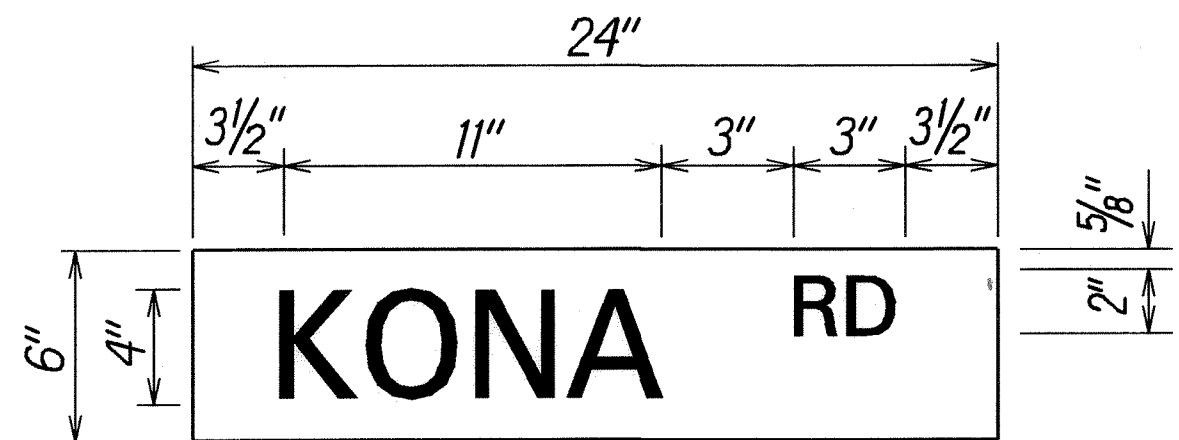


D3-1-3
Not to Scale

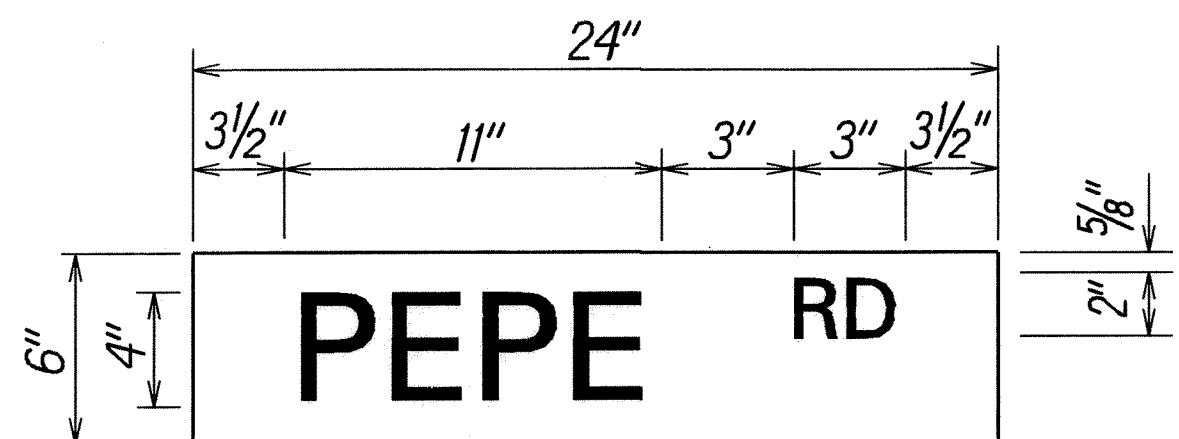

D3-1-4
Not to Scale

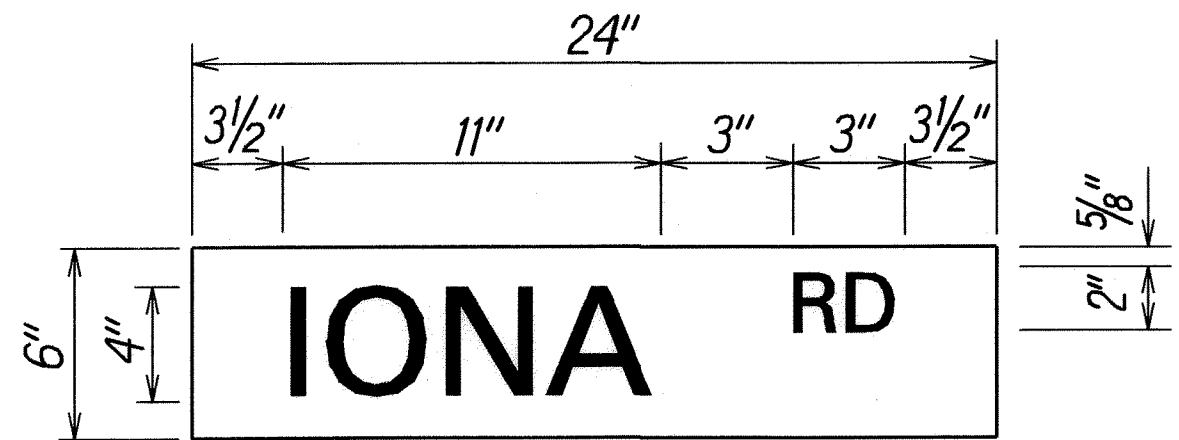

D3-1-5
Not to Scale

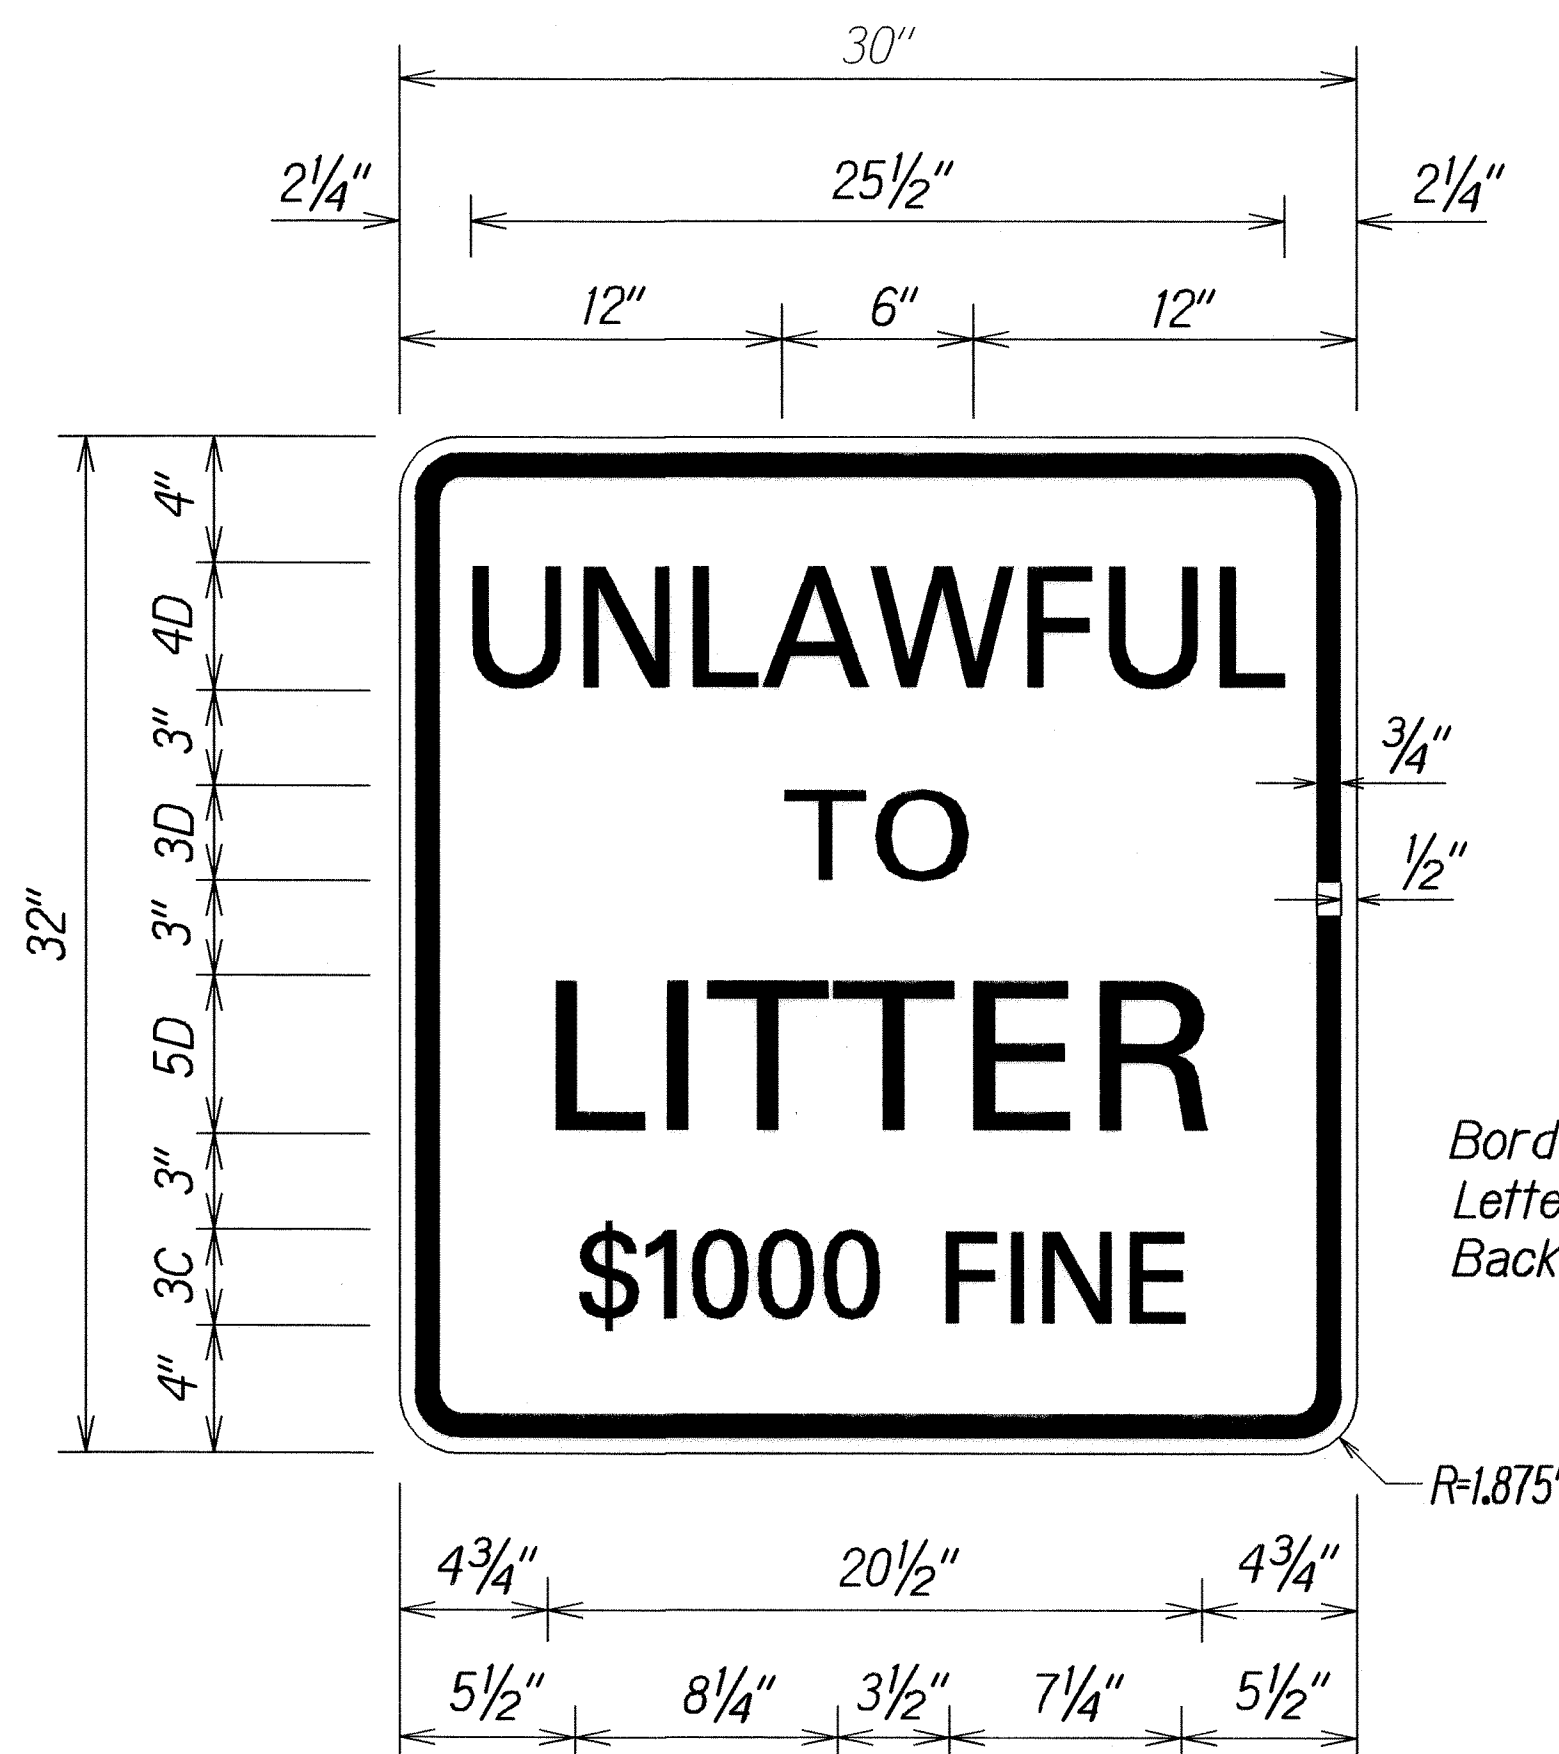

R15-1
Scale: 2" = 1'

Border — Black
Lettering — Black
Background — White

ROUTE MARKER ASSEMBLIES

SIGN ASSEMBLY	SIGN NO. AND MESSAGE	TYPE A ASSEMBLY		TYPE B ASSEMBLY	
		W/POST	W/O POST	W/POST	W/O POST
RMA-1	M1-6(540) 540 M1-6(50) M6-3(L) 540 M6-3	—	—	1	—
RMA-2	M1-6(50) 50 540 M1-6(540) M6-3 540 M6-3(R)	—	—	1	—
RMA-3	JCT M2-1 540 M1-6(540)	1	—	—	—
RMA-4	M1-6(541) 541 50 M1-6(50) M6-1(L) 541 M6-3	—	—	1	—
RMA-5	WEST M3-4 50 M1-6(50)	1	—	—	—
RMA-6	M1-6(50) 50 541 M1-6(541) M6-3 541 M6-3(R)	—	—	1	—
RMA-7	JCT M2-1 541 M1-6(541)	1	—	—	—
TOTAL		3	0	4	0

STATE OF HAWAII
DEPARTMENT OF TRANSPORTATION
HIGHWAYS DIVISION


SIGN DETAILS

KAUMUALII HIGHWAY RESURFACING
Halewili Road to Hanapepe Bridge
Project No. 50C-03-07M


Scale: As Shown Date: November 2008

SHEET No. 76 OF 10 SHEETS


FED. ROAD DIST. NO.	STATE	PROJ. NO.	FISCAL YEAR	SHEET NO.	TOTAL SHEETS
HAWAII	HAW.	50C-03-07M	2009	20	25

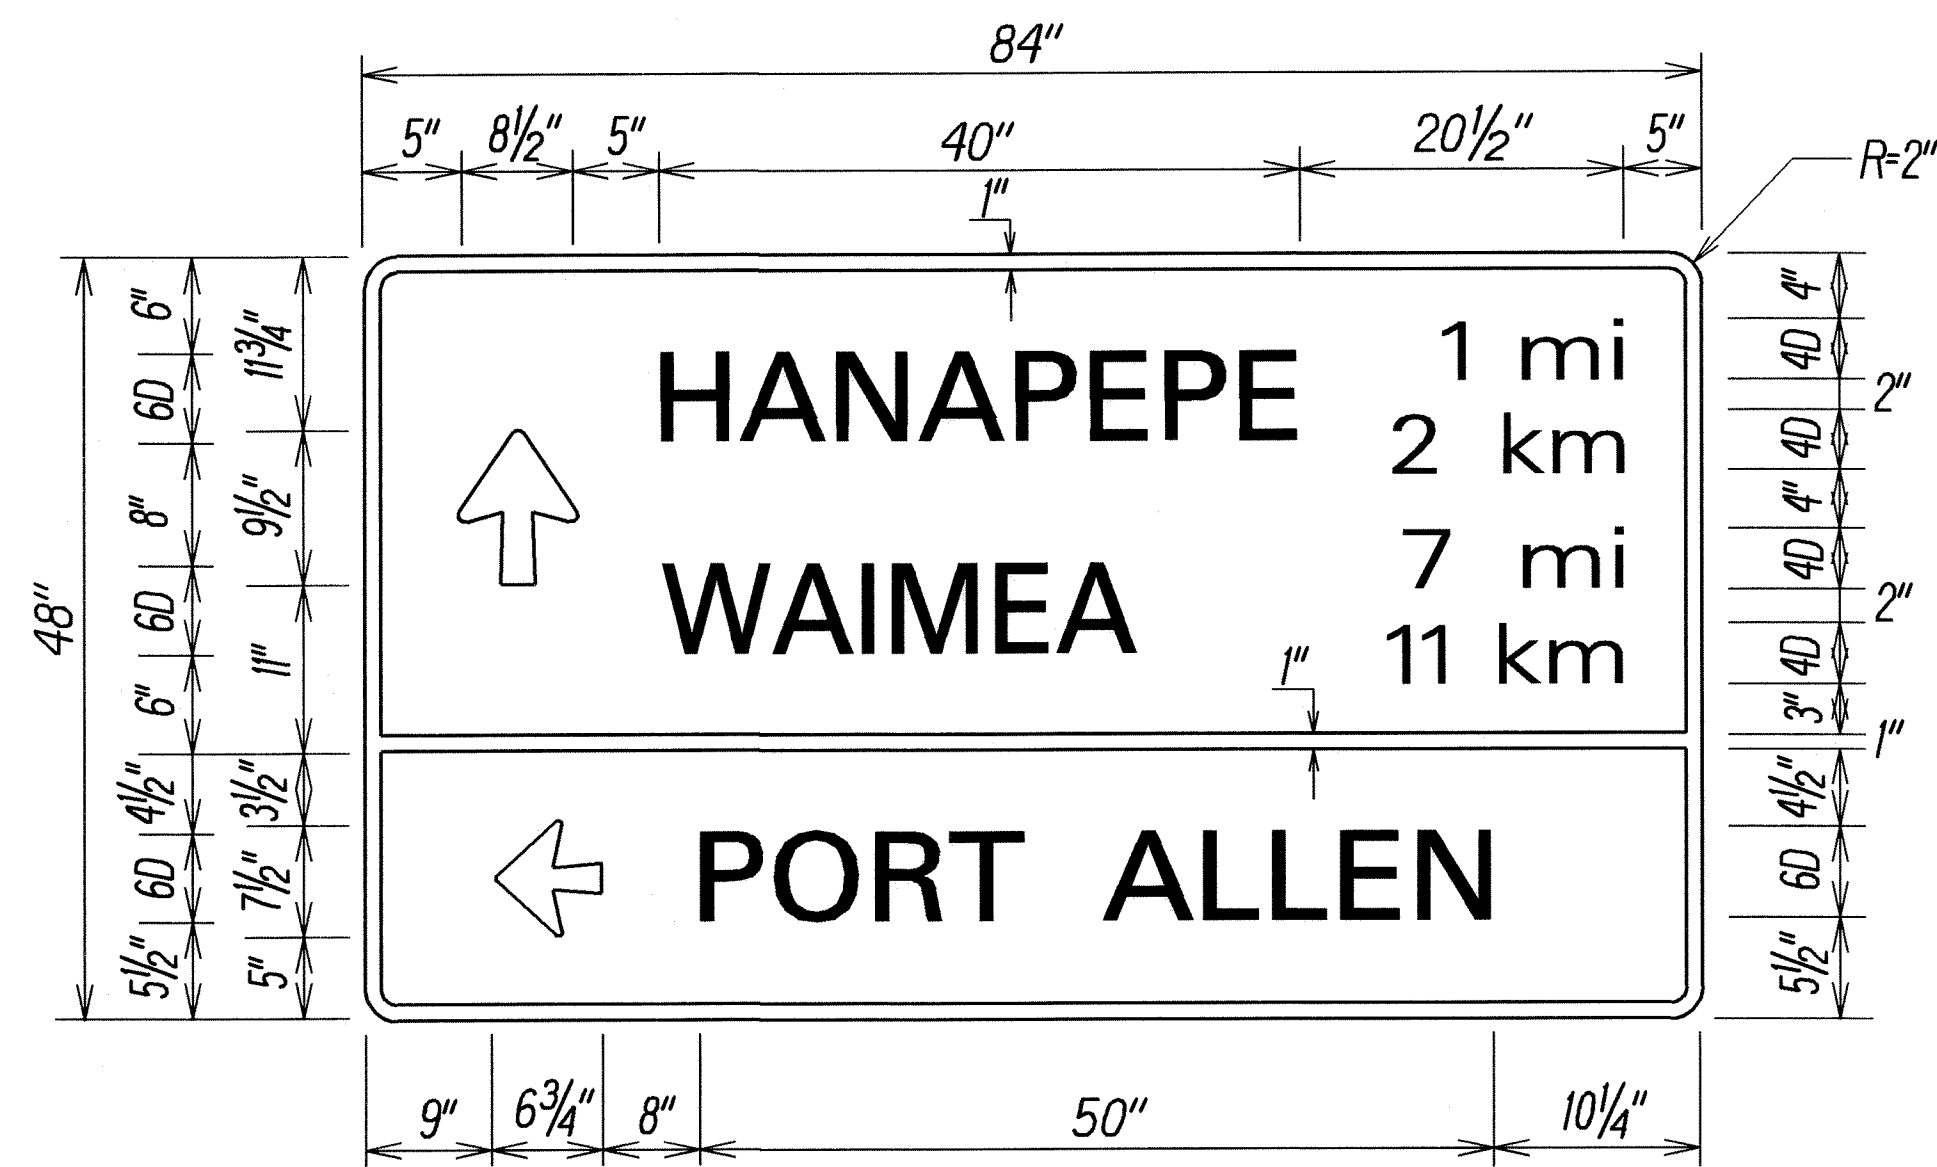


D-3
(with 3 - 4.00 Lbs./Ft. Flanged Channel Posts)
Scale: 1" = 1'-0"

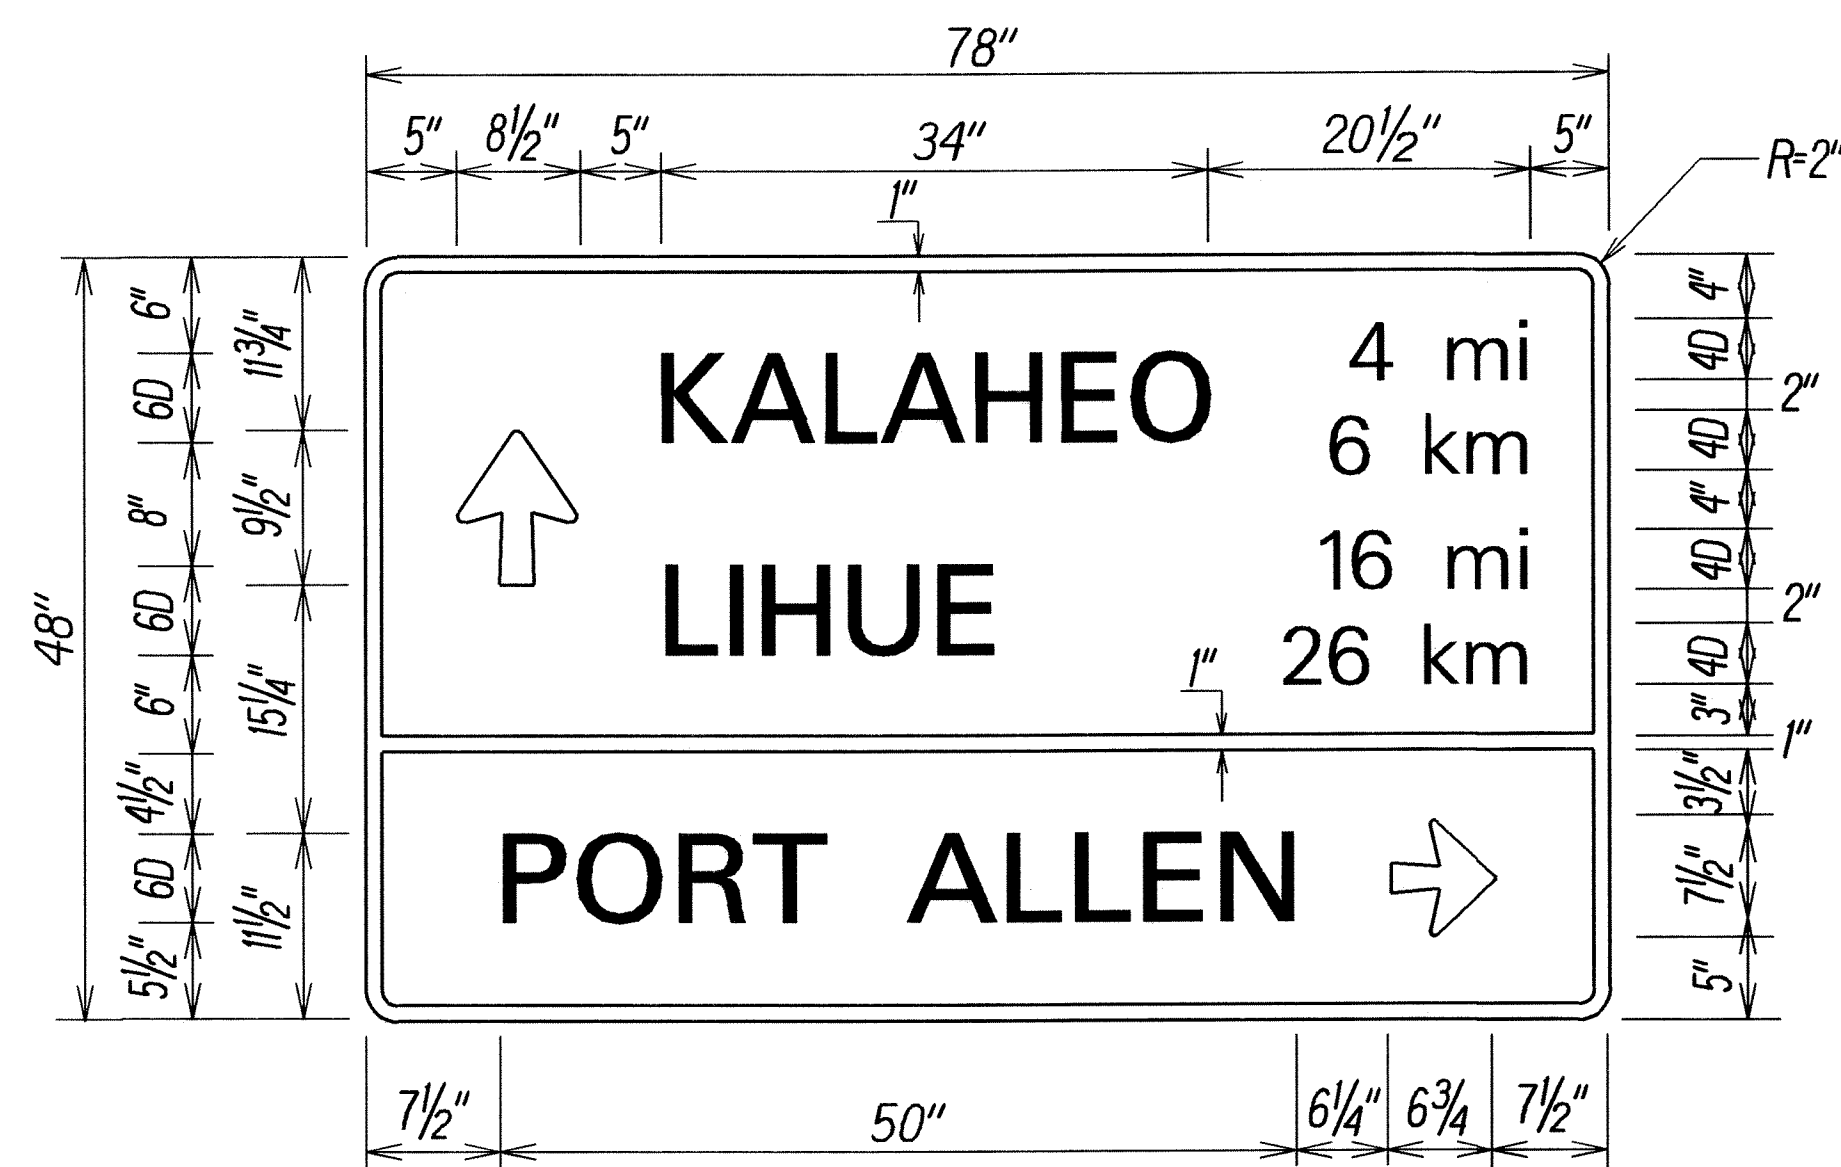


D-4
(with 3 - 4.00 Lbs./Ft. Flanged Channel Posts)
Scale: 1" = 1'-0"

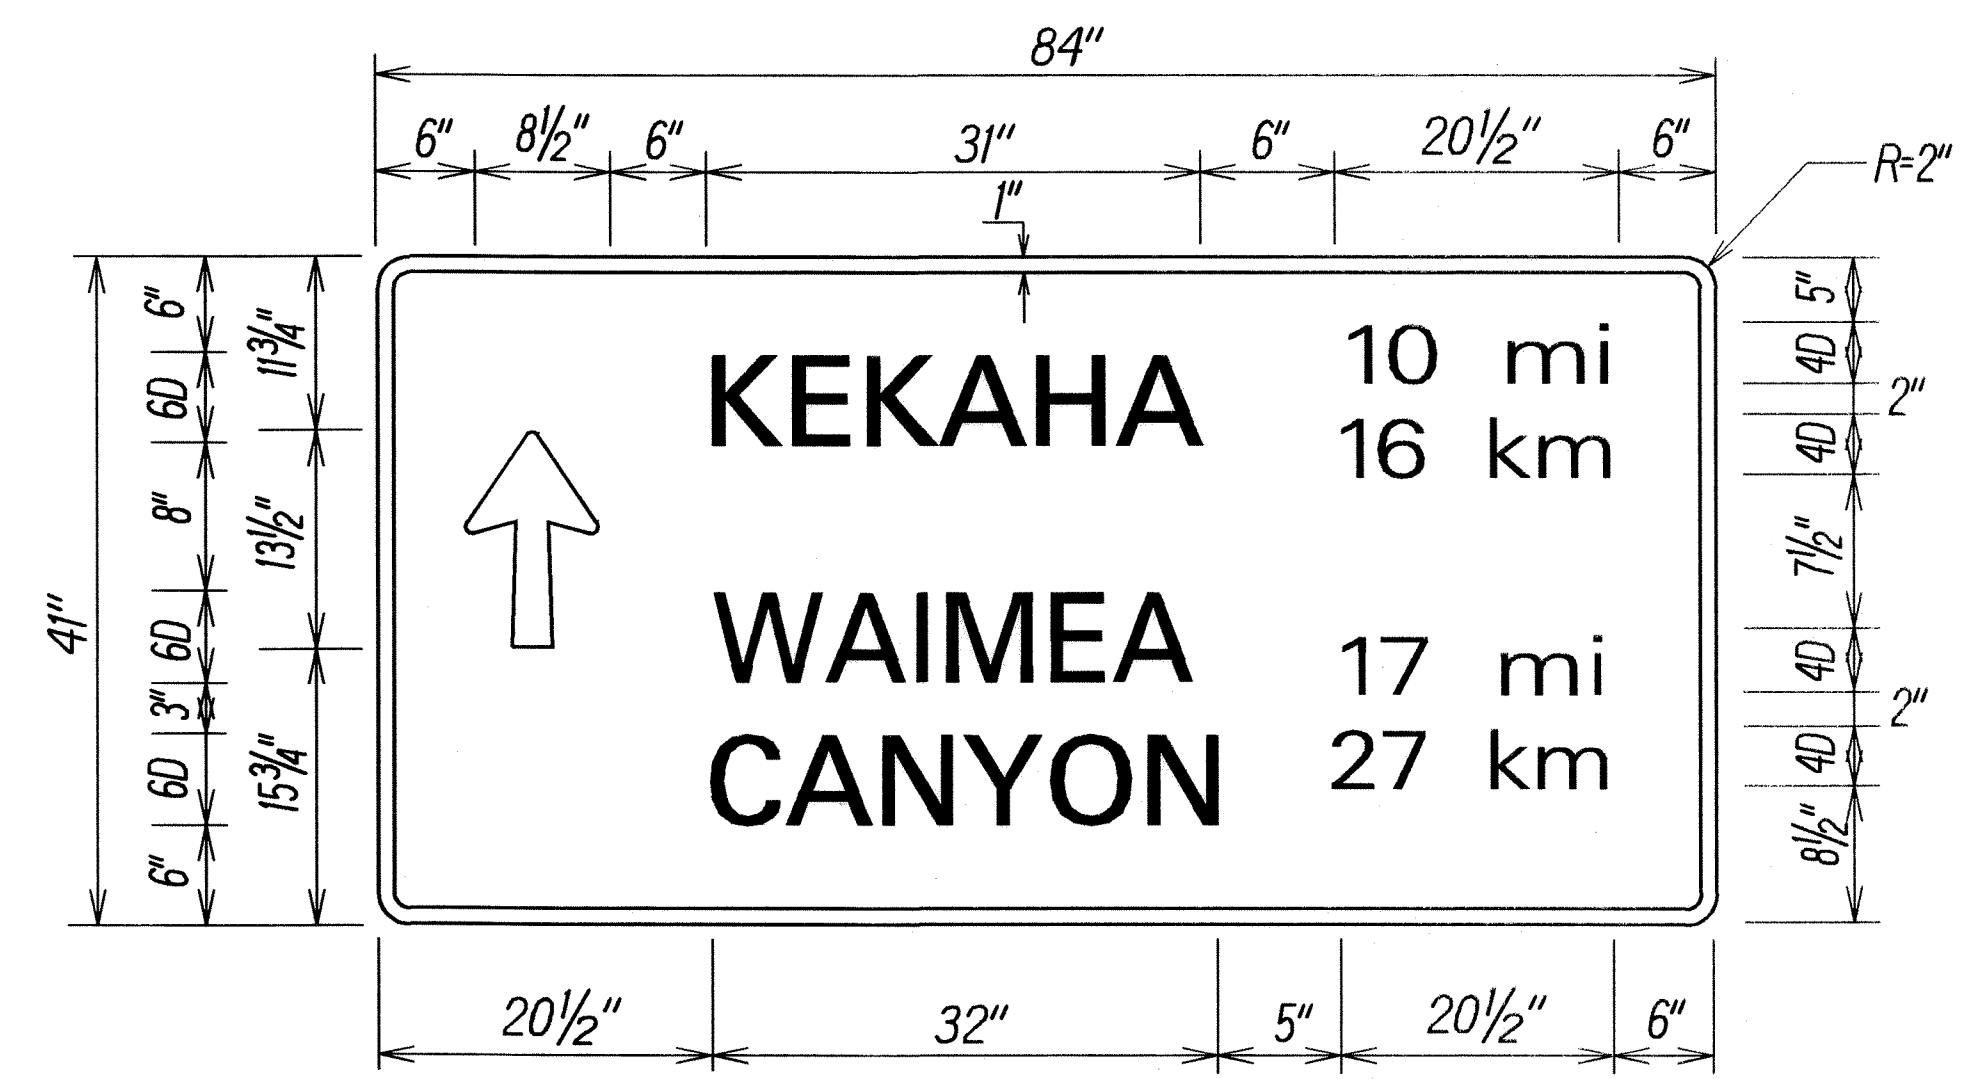

D-5
(Existing Breakaway Posts to Remain)
Scale: 1" = 1'-0"

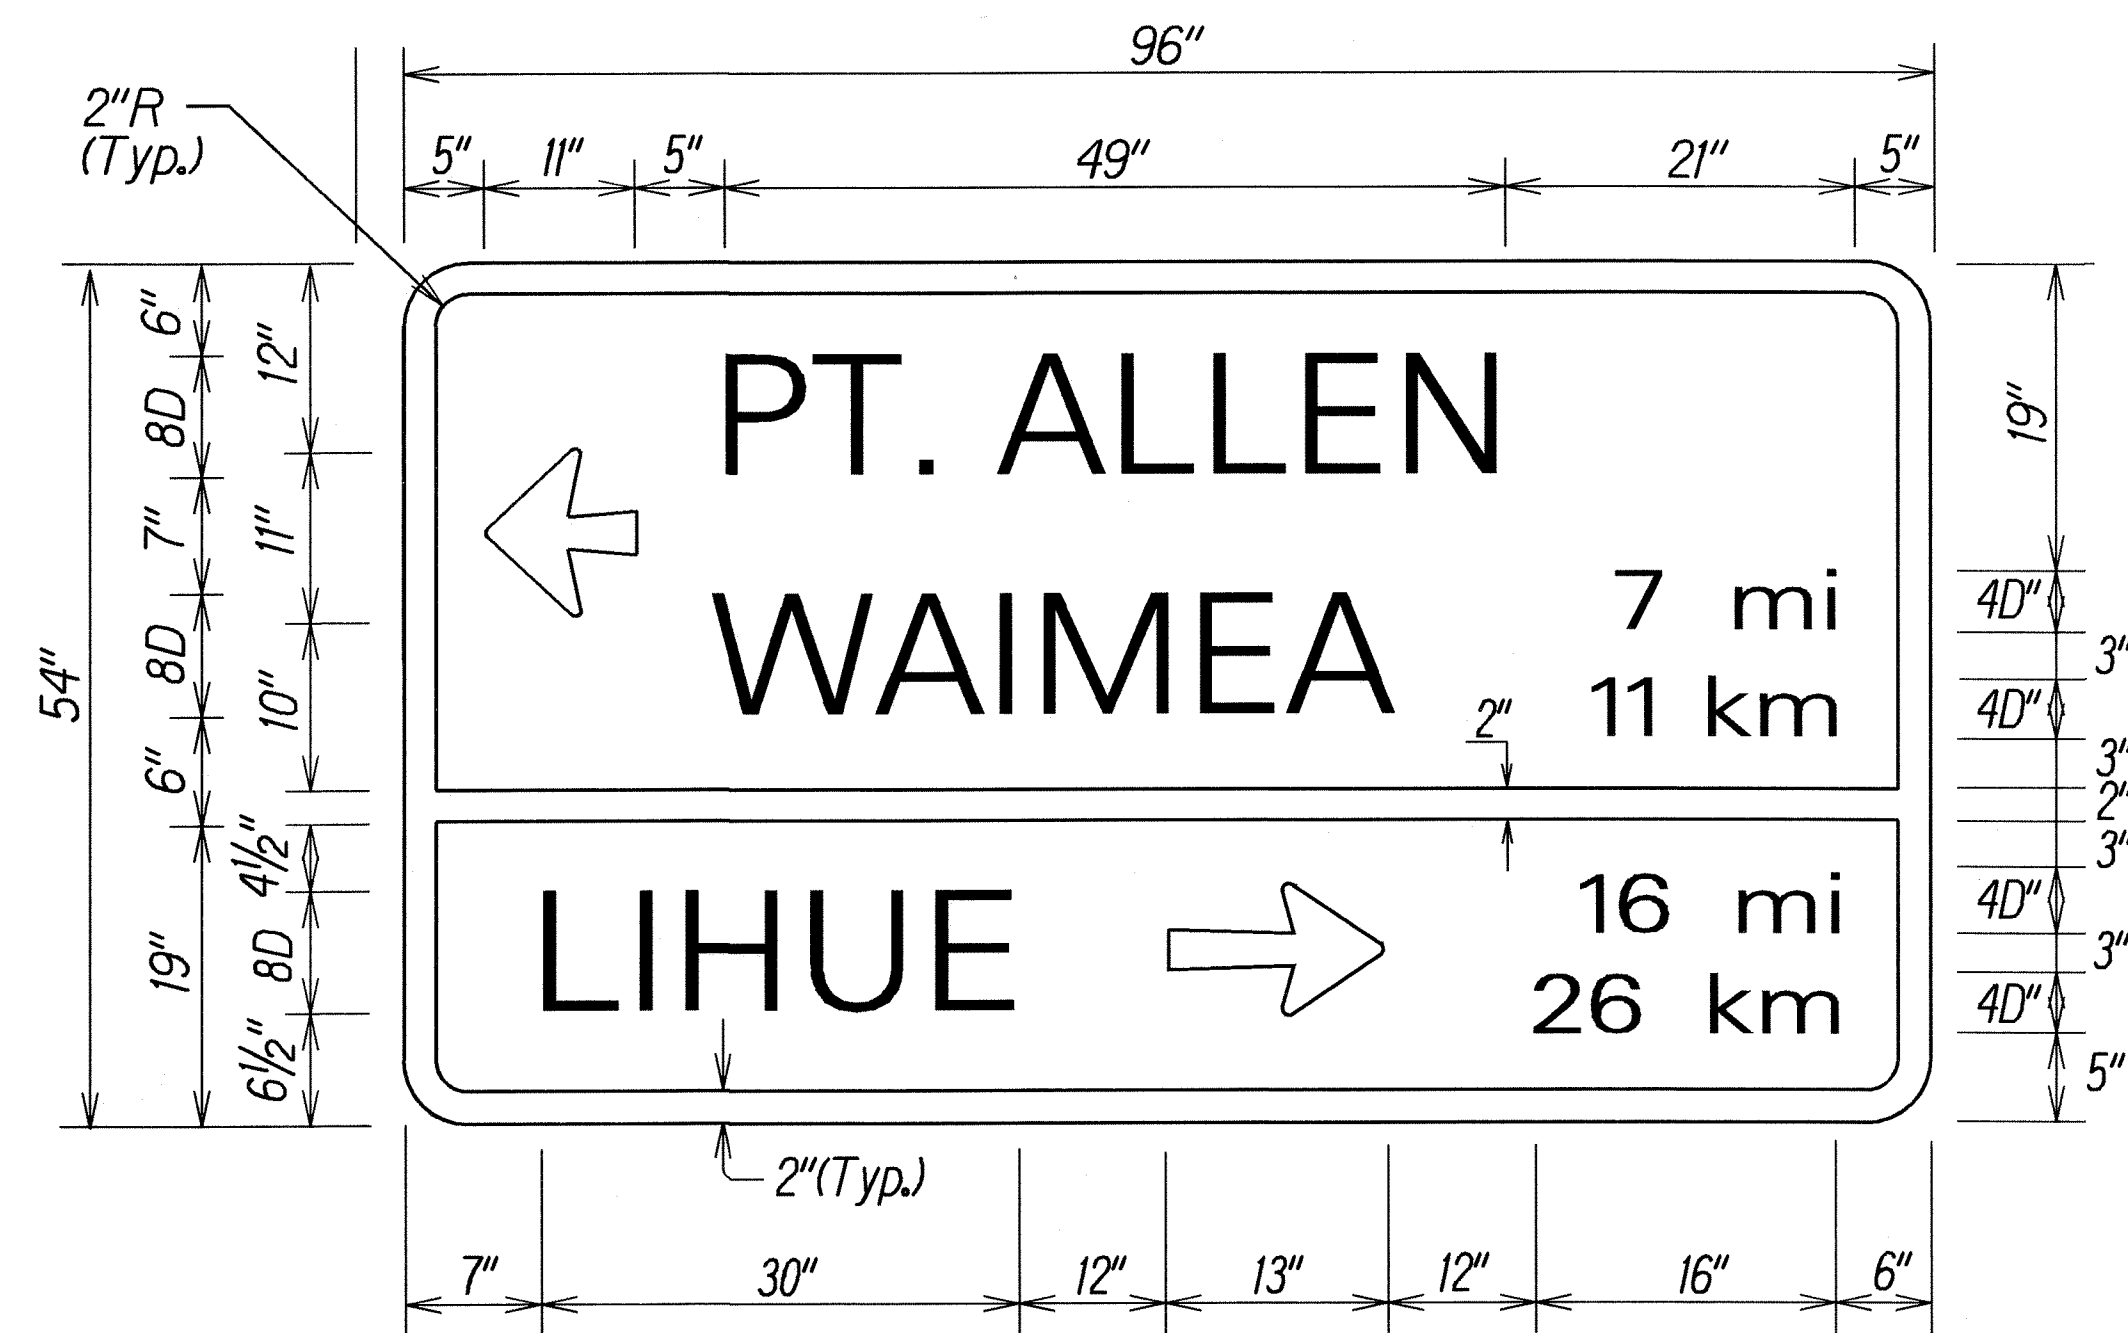

D-1
(with 3 - 4.00 Lbs./Ft. Flanged Channel Posts)
Scale: 1" = 1'-0"

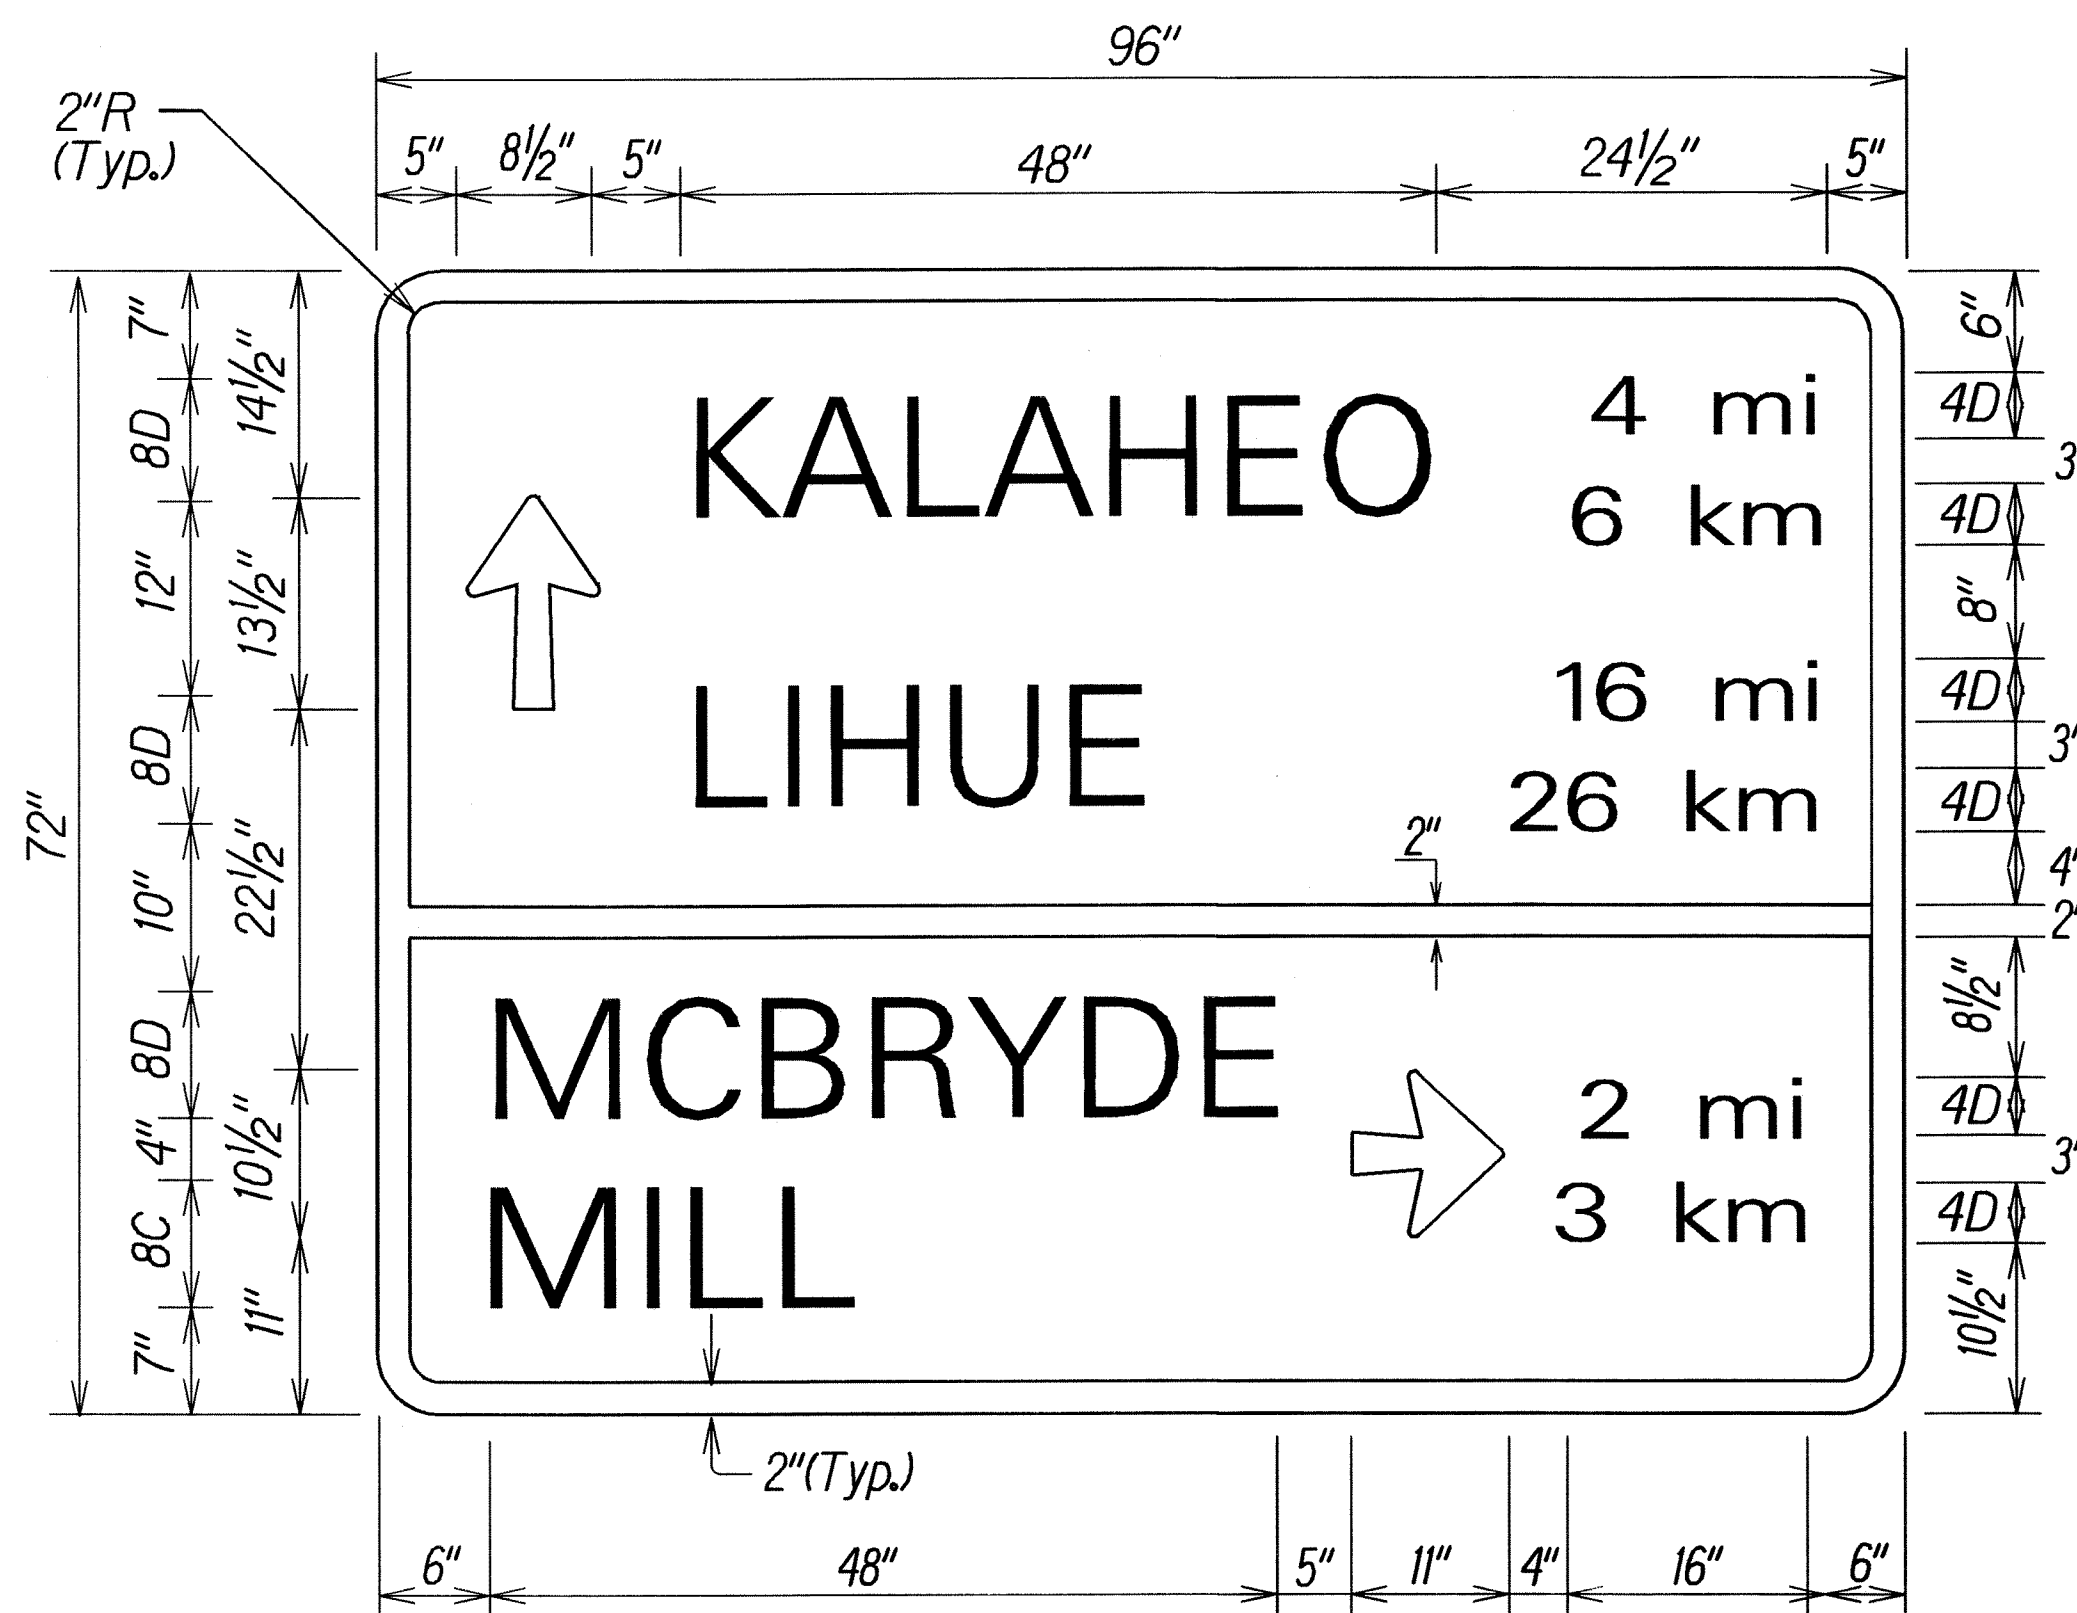

D-2
(Existing Breakaway Posts to Remain)
Scale: 1" = 1'-0"

Destination Signs:
Arrow — White
Border — White
Lettering — White
Background — Green

ORIGINAL PLAN	DATE
DRAWN BY	7/08
CHECKED BY	
NOTED BY	
QUANTITIES BY	
CHECKED BY	

STATE OF HAWAII
DEPARTMENT OF TRANSPORTATION
HIGHWAYS DIVISION

SIGN DETAILS

KAUMUALII HIGHWAY RESURFACING
Halewili Road to Hanapepe Road
Project No. 50C-03-07M

Scale: 1" = 1' Date: November 2008

SHEET No. 77 OF 10 SHEETS