

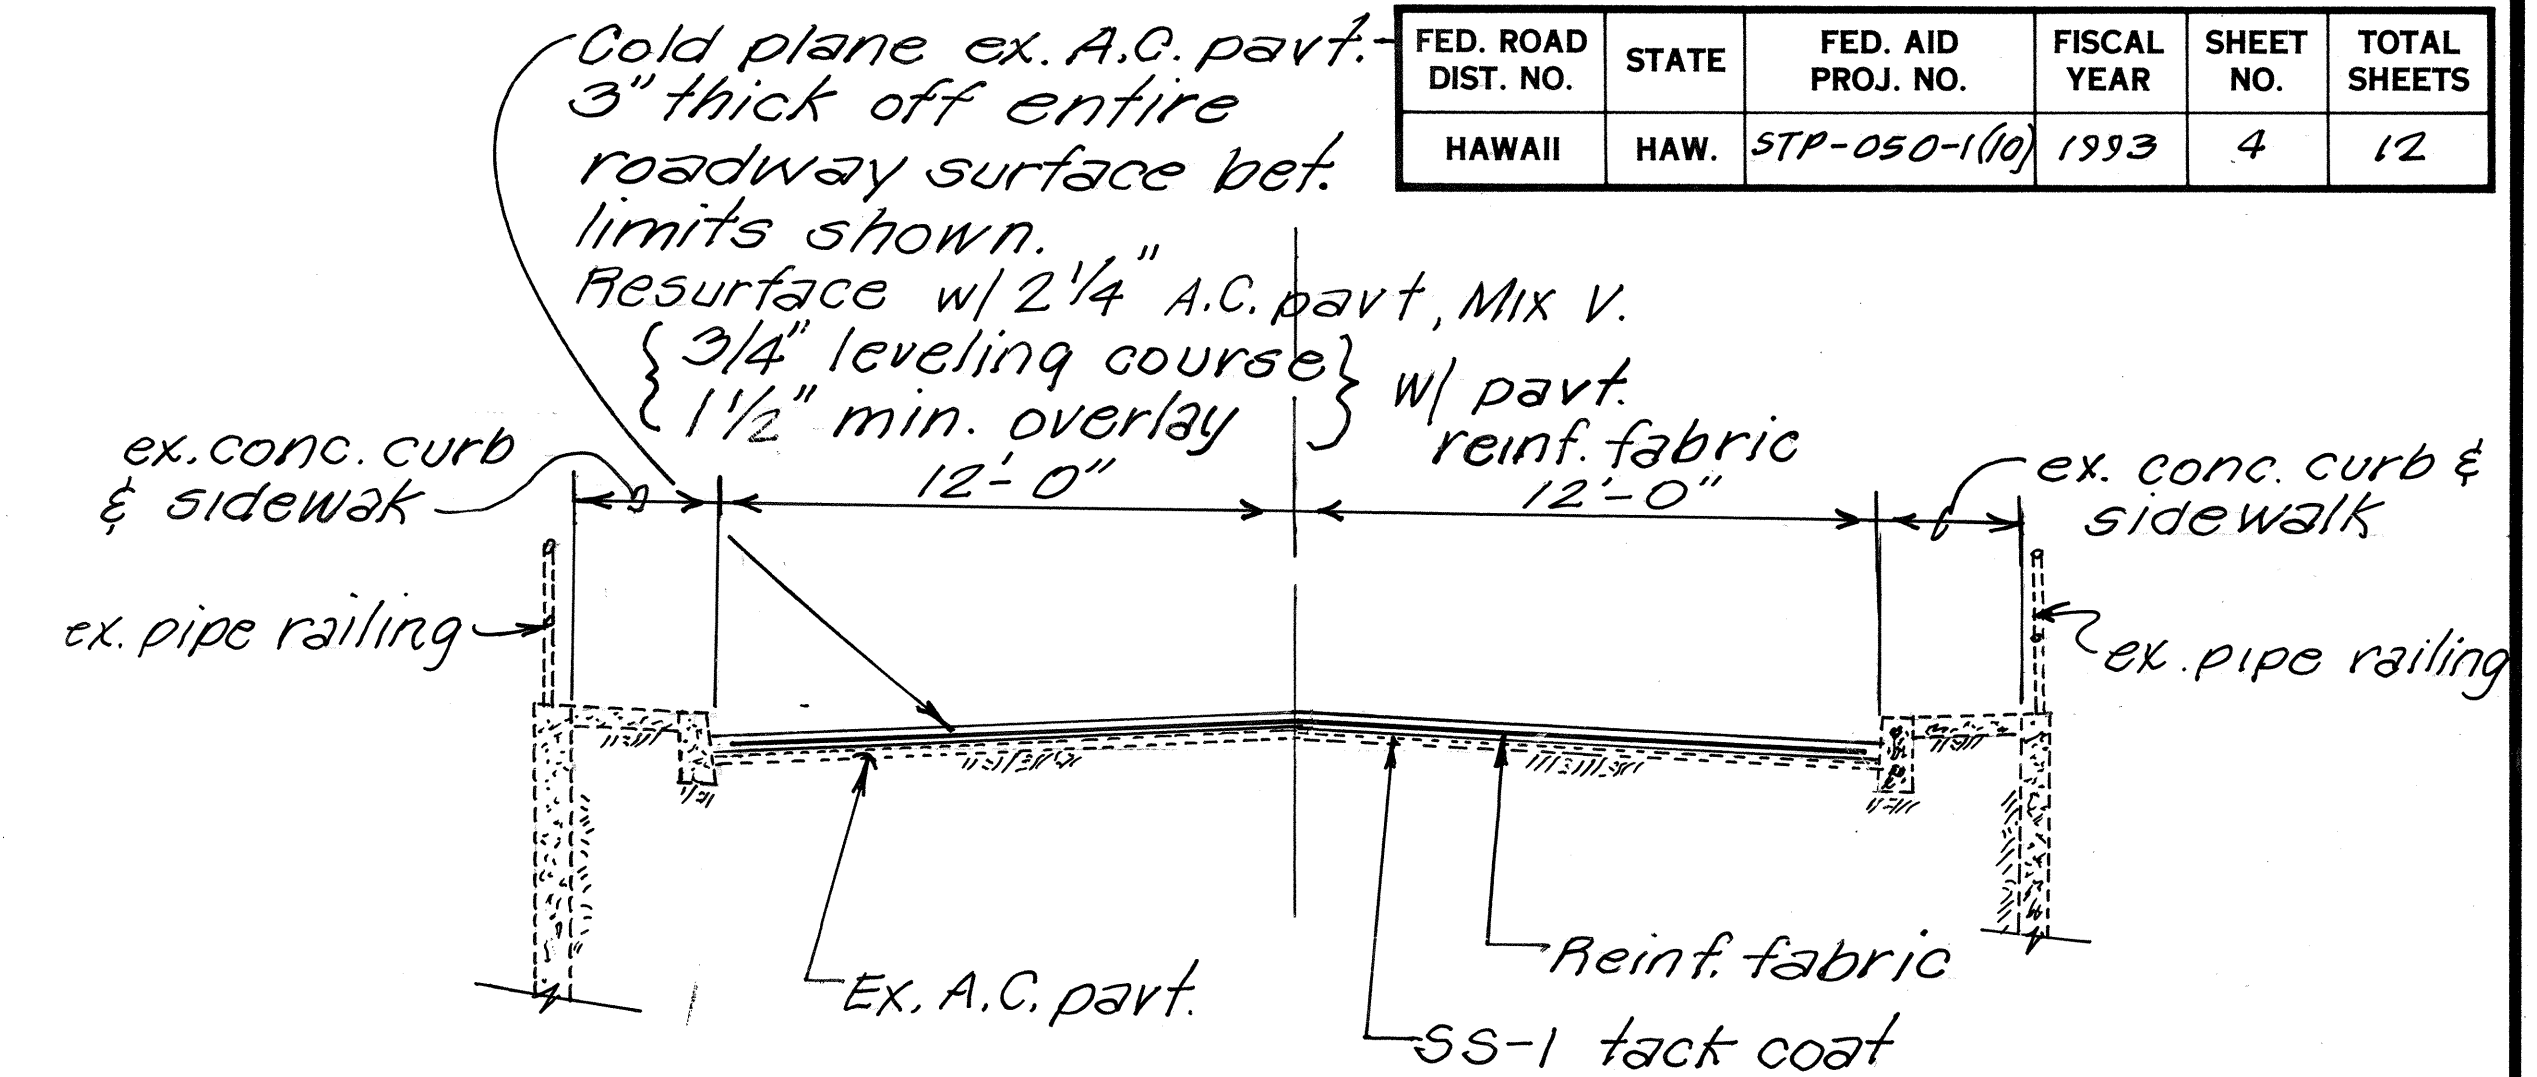


FED. ROAD DIST. NO.	STATE	FED. AID PROJ. NO.	FISCAL YEAR	SHEET NO.	TOTAL SHEETS
HAWAII	HAW.	STP-050-1(10)	1993	4	12

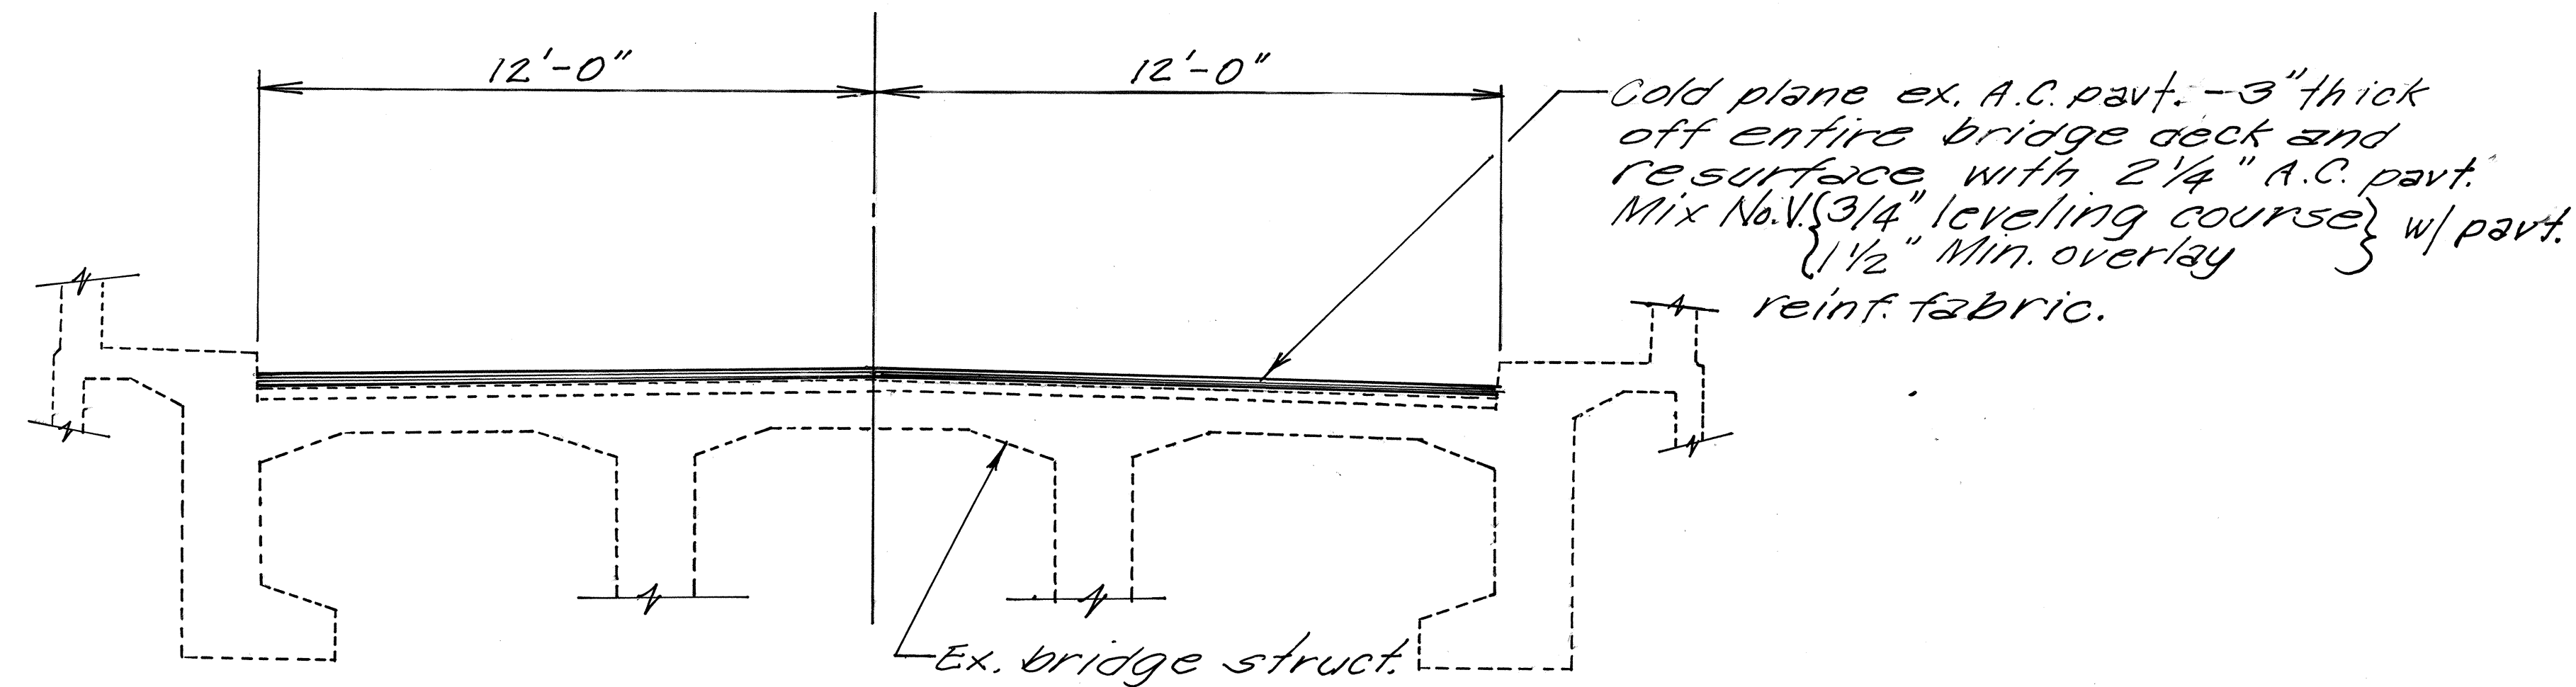

TYPICAL BRIDGE RESURFACING SECTION

Scale: 3/8" = 1'-0"

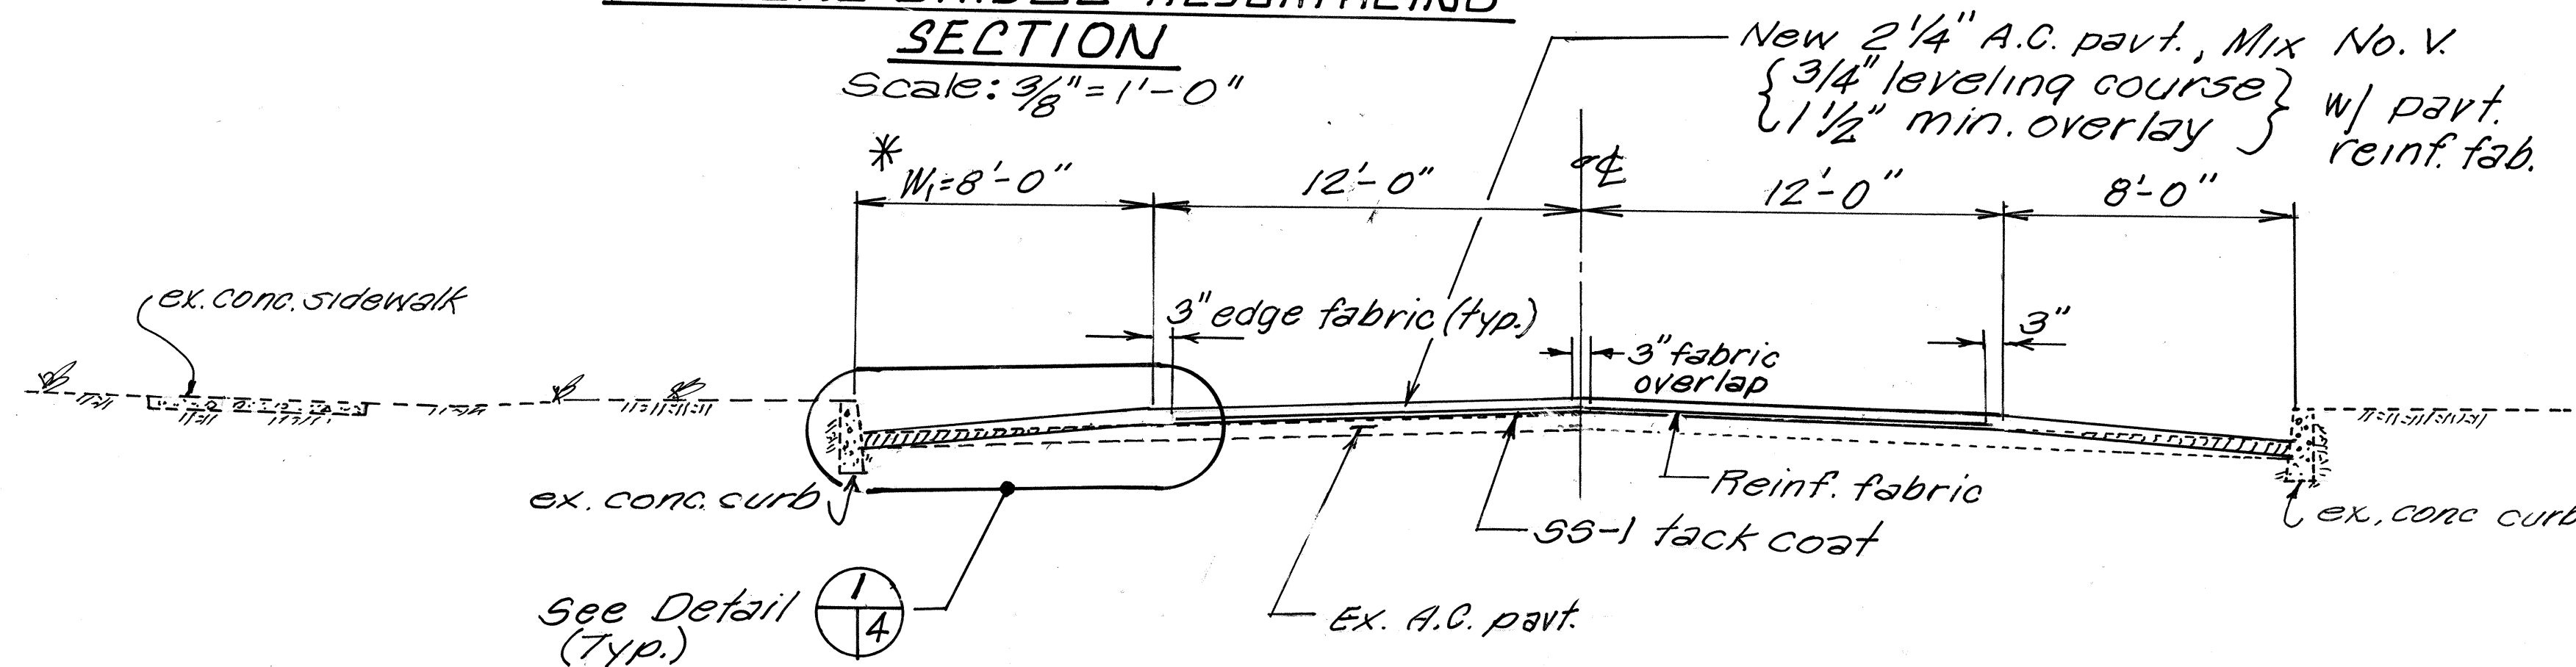


* Between Sta. 192+20 and Sta. 194+80±, W₁ = 28'±

TYPICAL SECTION

WAIMEA TOWN

STA. 189+00± to STA. 204+30± (R/S)

Scale: 1/4" = 1'-0" (L/S to Sta. 206+00±)

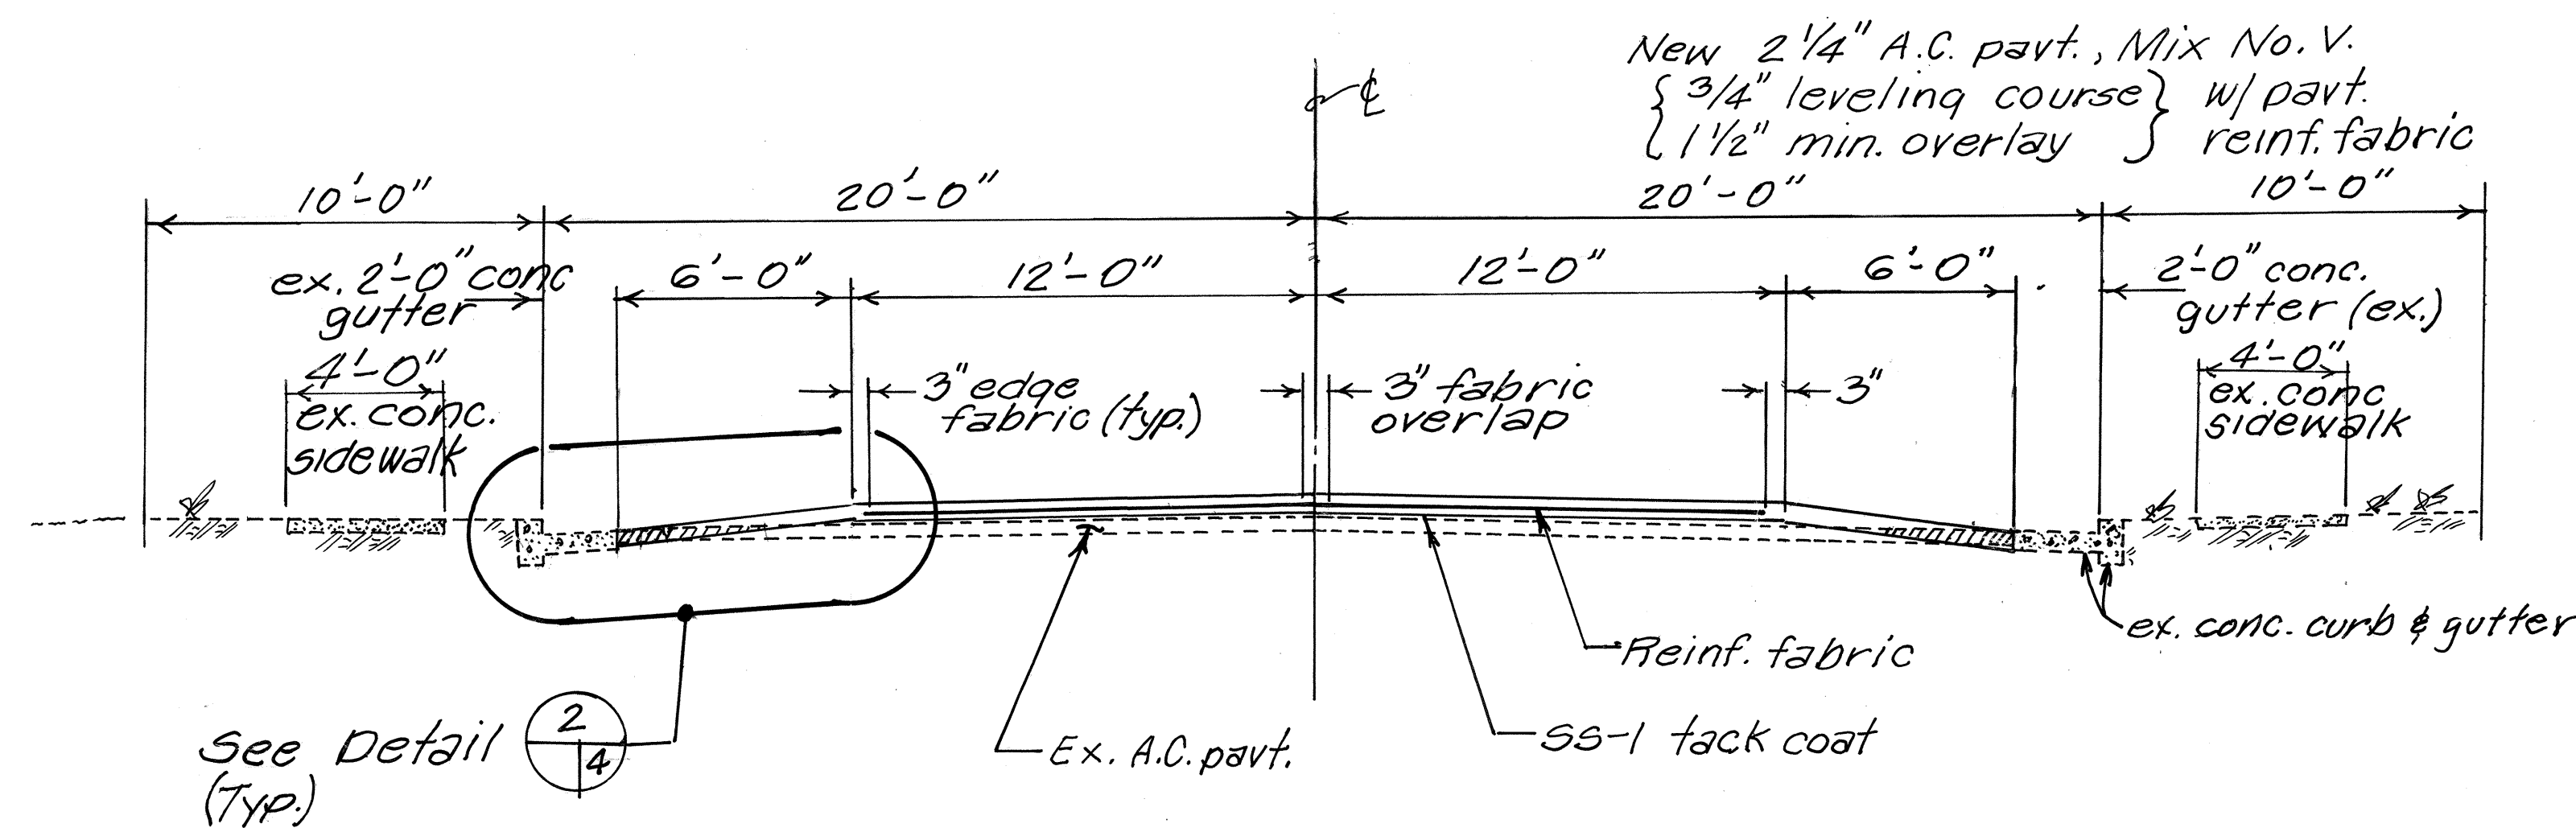

TYPICAL SECTION

WAIMEA TOWN

STA. 204+30± to STA. 8+50± (R/S)

(L/S From Sta. 206+00±)


Scale: 1/4" = 1'-0"

TYPICAL SECTION

WAIMEA TOWN (Bridge approach)


STA. 8+50± to STA. 11+27±

Scale: 1/4" = 1'-0"

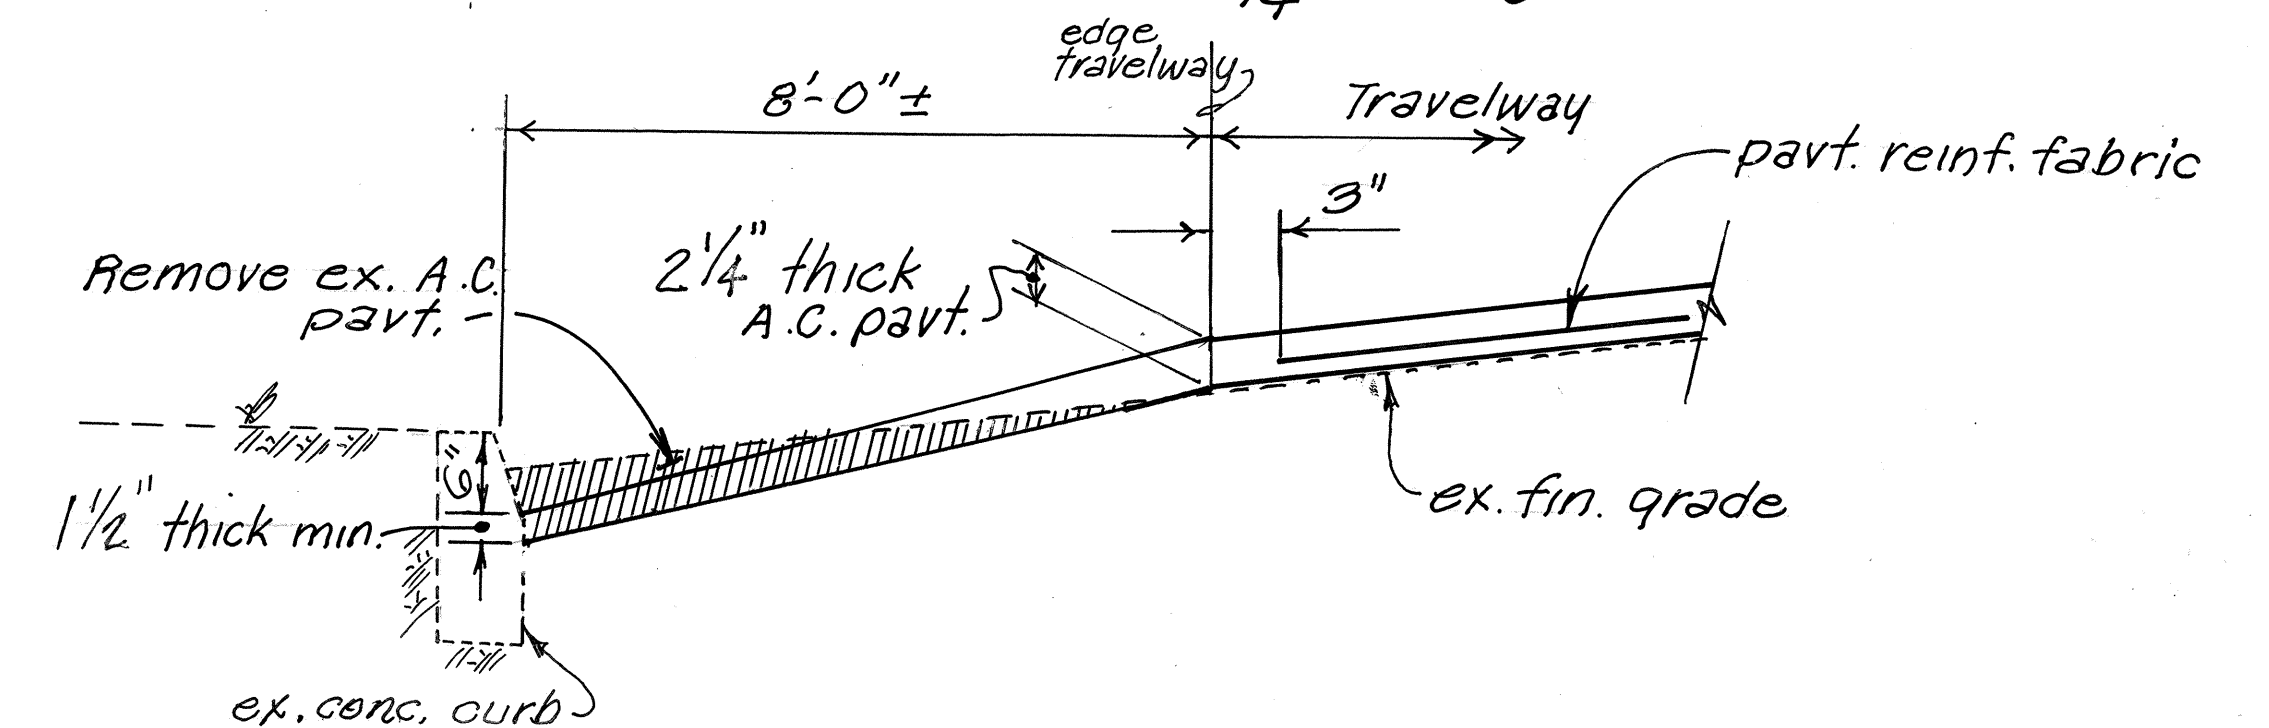

DETAIL 1

N.T.S.

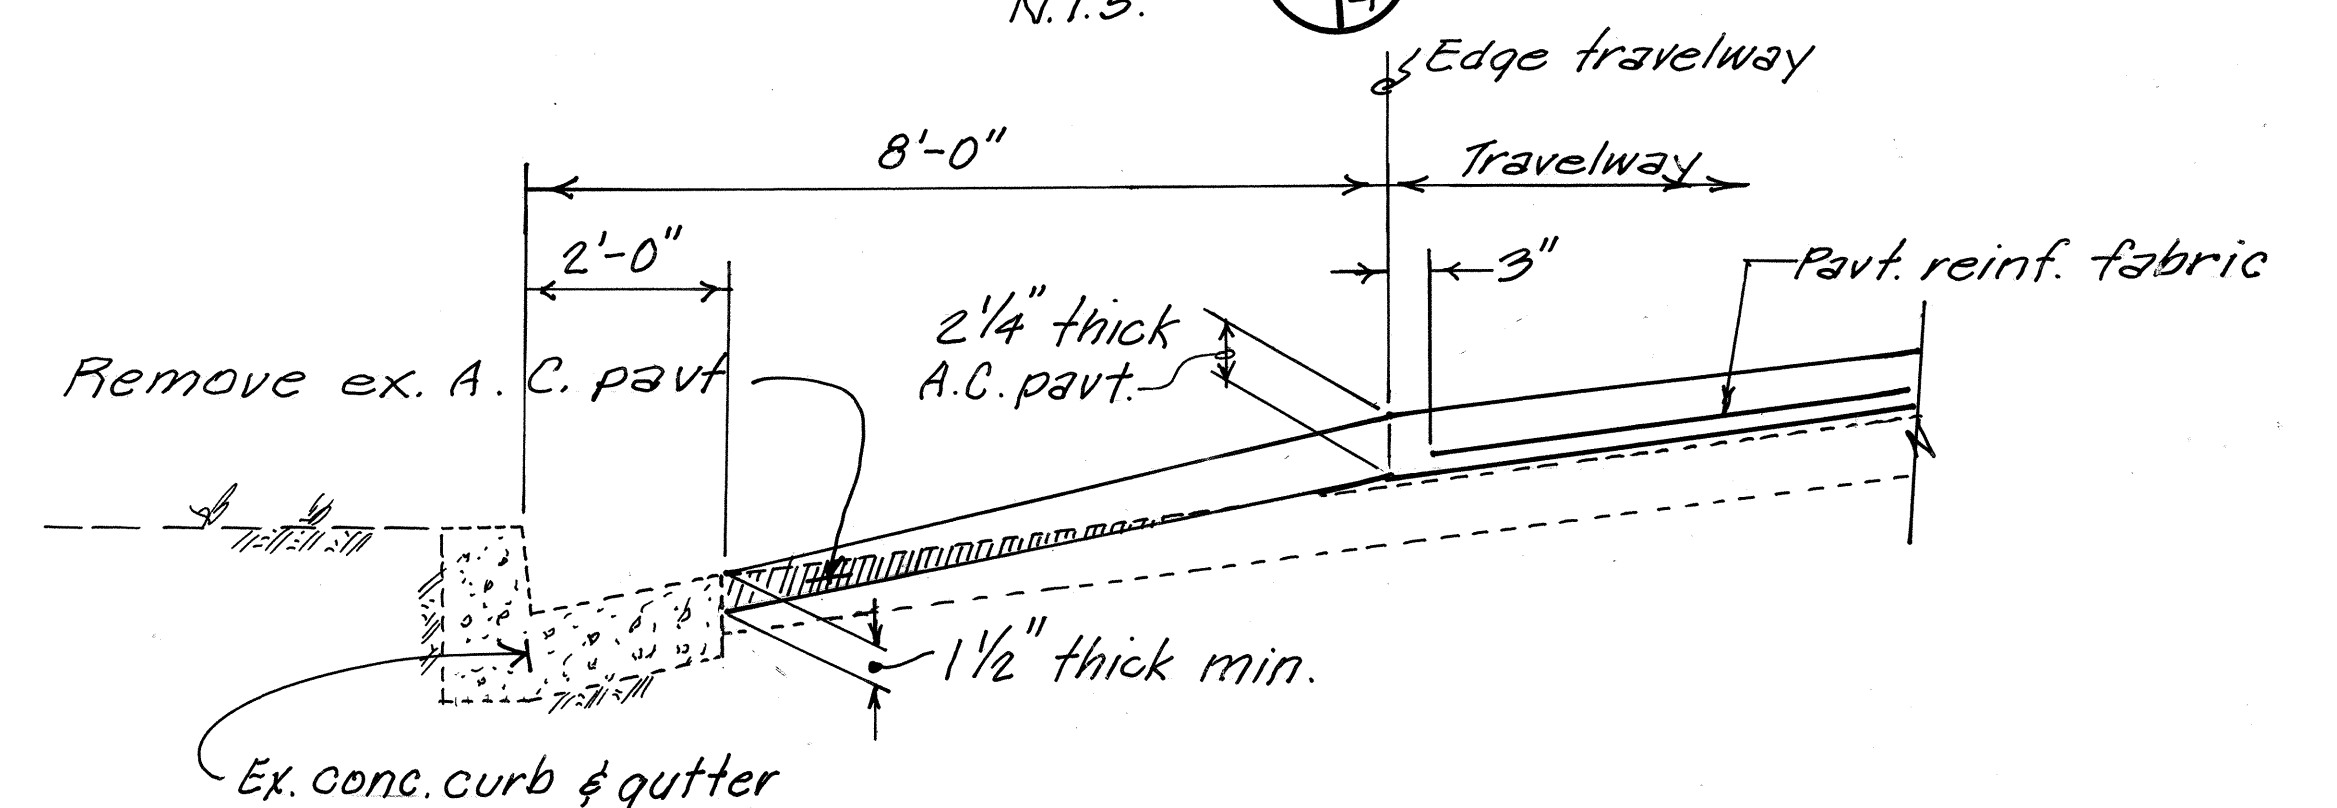

DETAIL 2

N.T.S.

NOTE: For Typical Section at Waimea - Kekaha Sta. 135+00 to Sta. 189+00 See Plan Sheet No. 05-1.


STATE OF HAWAII
DEPARTMENT OF TRANSPORTATION
HIGHWAYS DIVISION

TYPICAL SECTIONS


Waimea Town
Kaunualii Highway Resurfacing
Waimea Canyon Drive to Waimea Bridge
& Eleele to Lele Road
Federal Aid Project No. STP-050-1(10)
Scale: As shown May 1993

SHEET NO. 1 OF 3 SHEETS


FED. ROAD DIST. NO.	STATE	FED. AID PROJ. NO.	FISCAL YEAR	SHEET NO.	TOTAL SHEETS
HAWAII	HAW.	STP-050-1(10)	1993	5	12

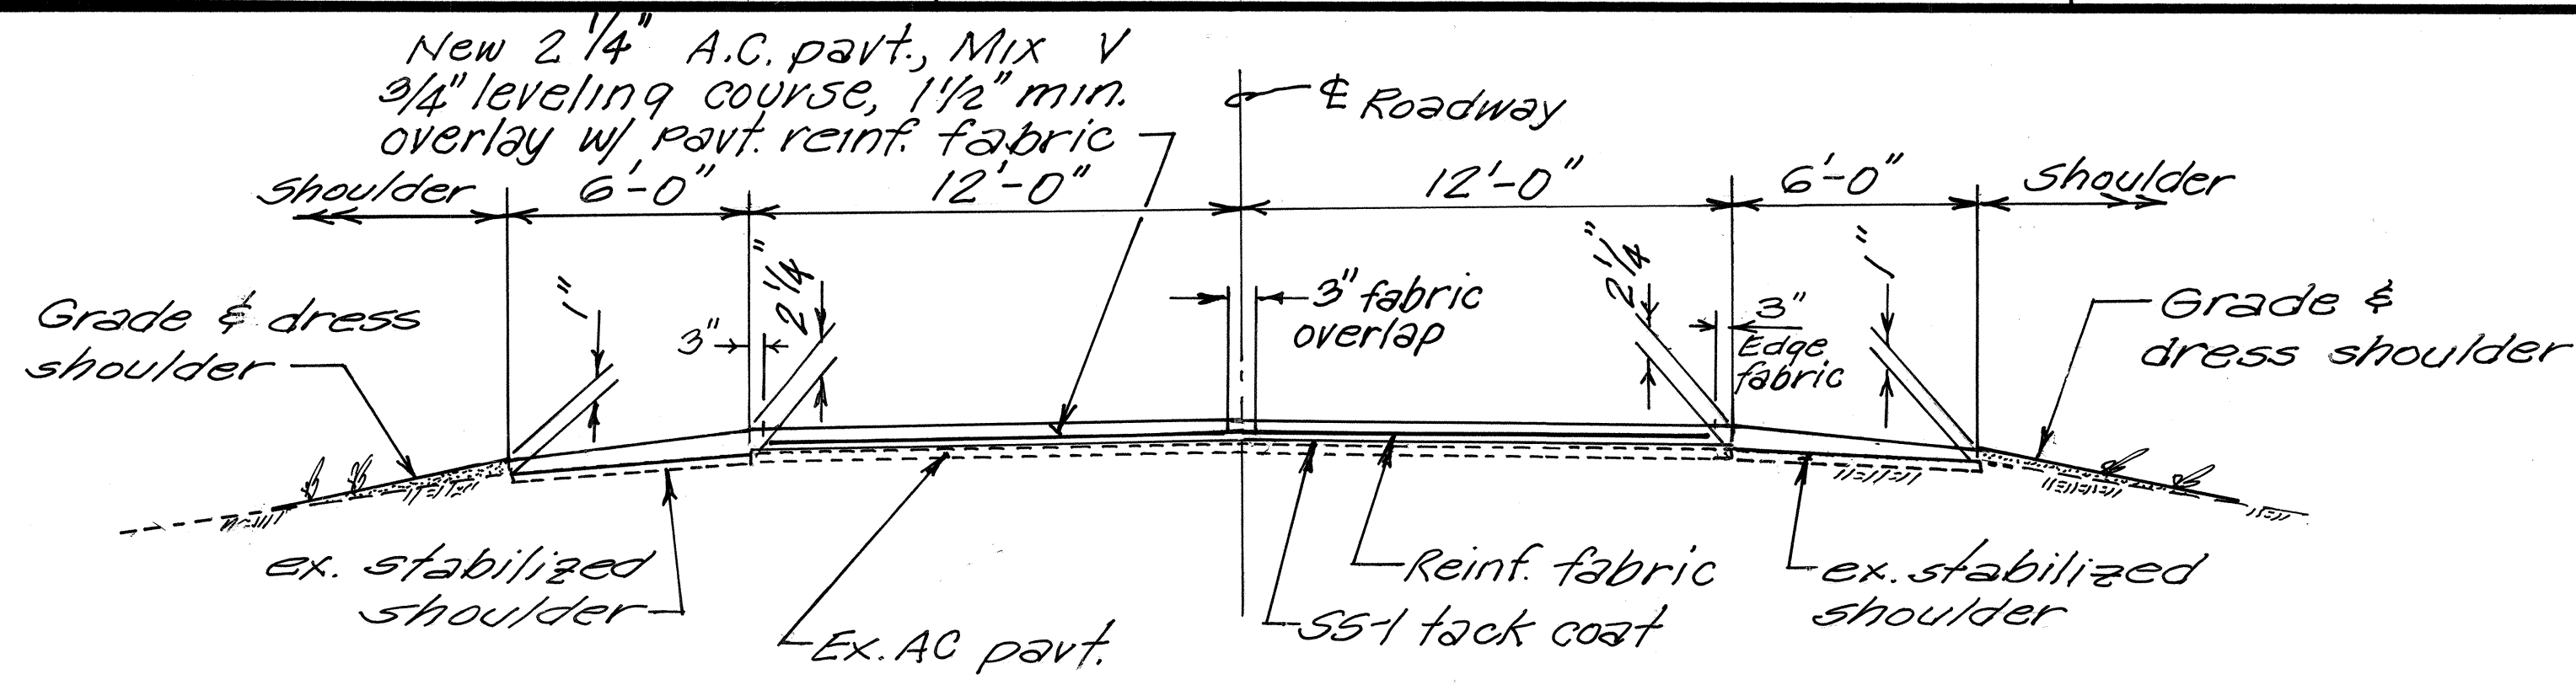


TYPICAL SECTION ON TANGENTS
ELEELE - HANAPEPE
 Scale: 1/4" = 1'-0"

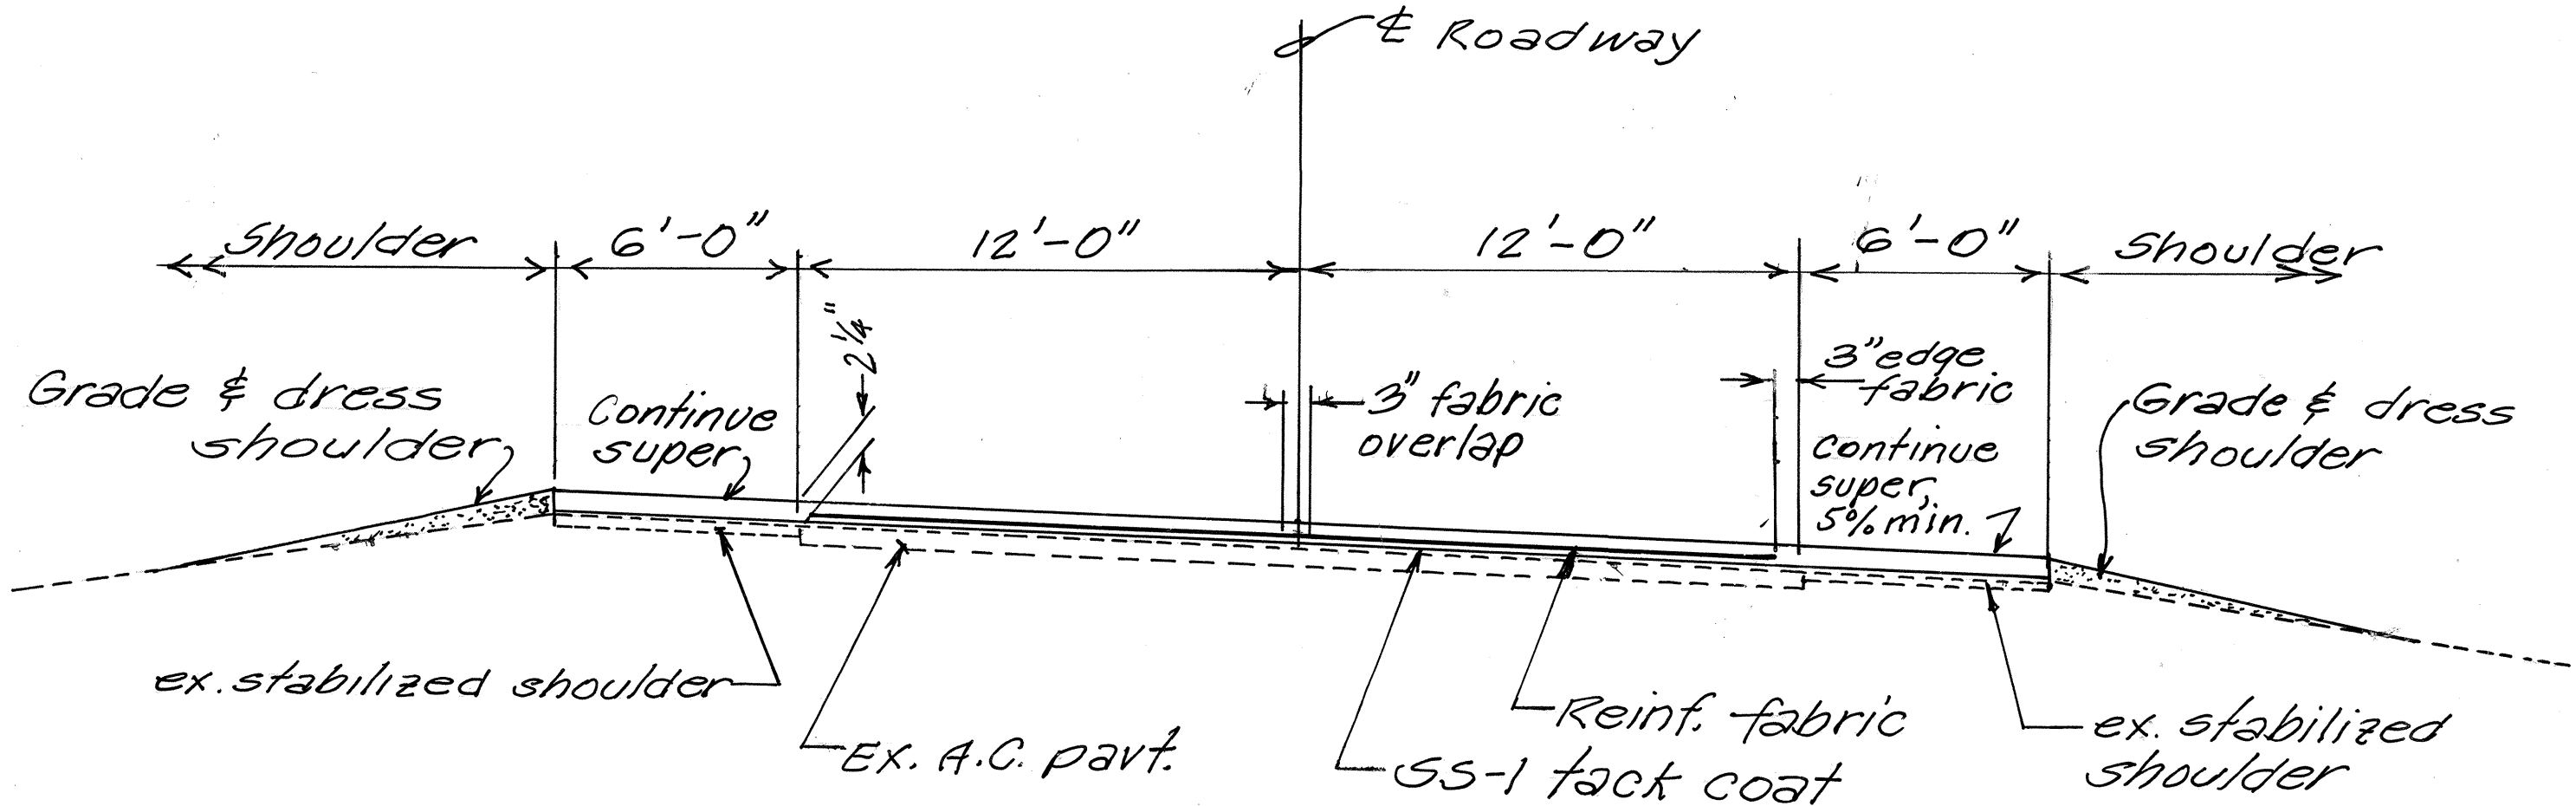

TYPICAL SECTION ON CURVES
ELEELE - HANAPEPE
 Scale: 1/4" = 1'-0"

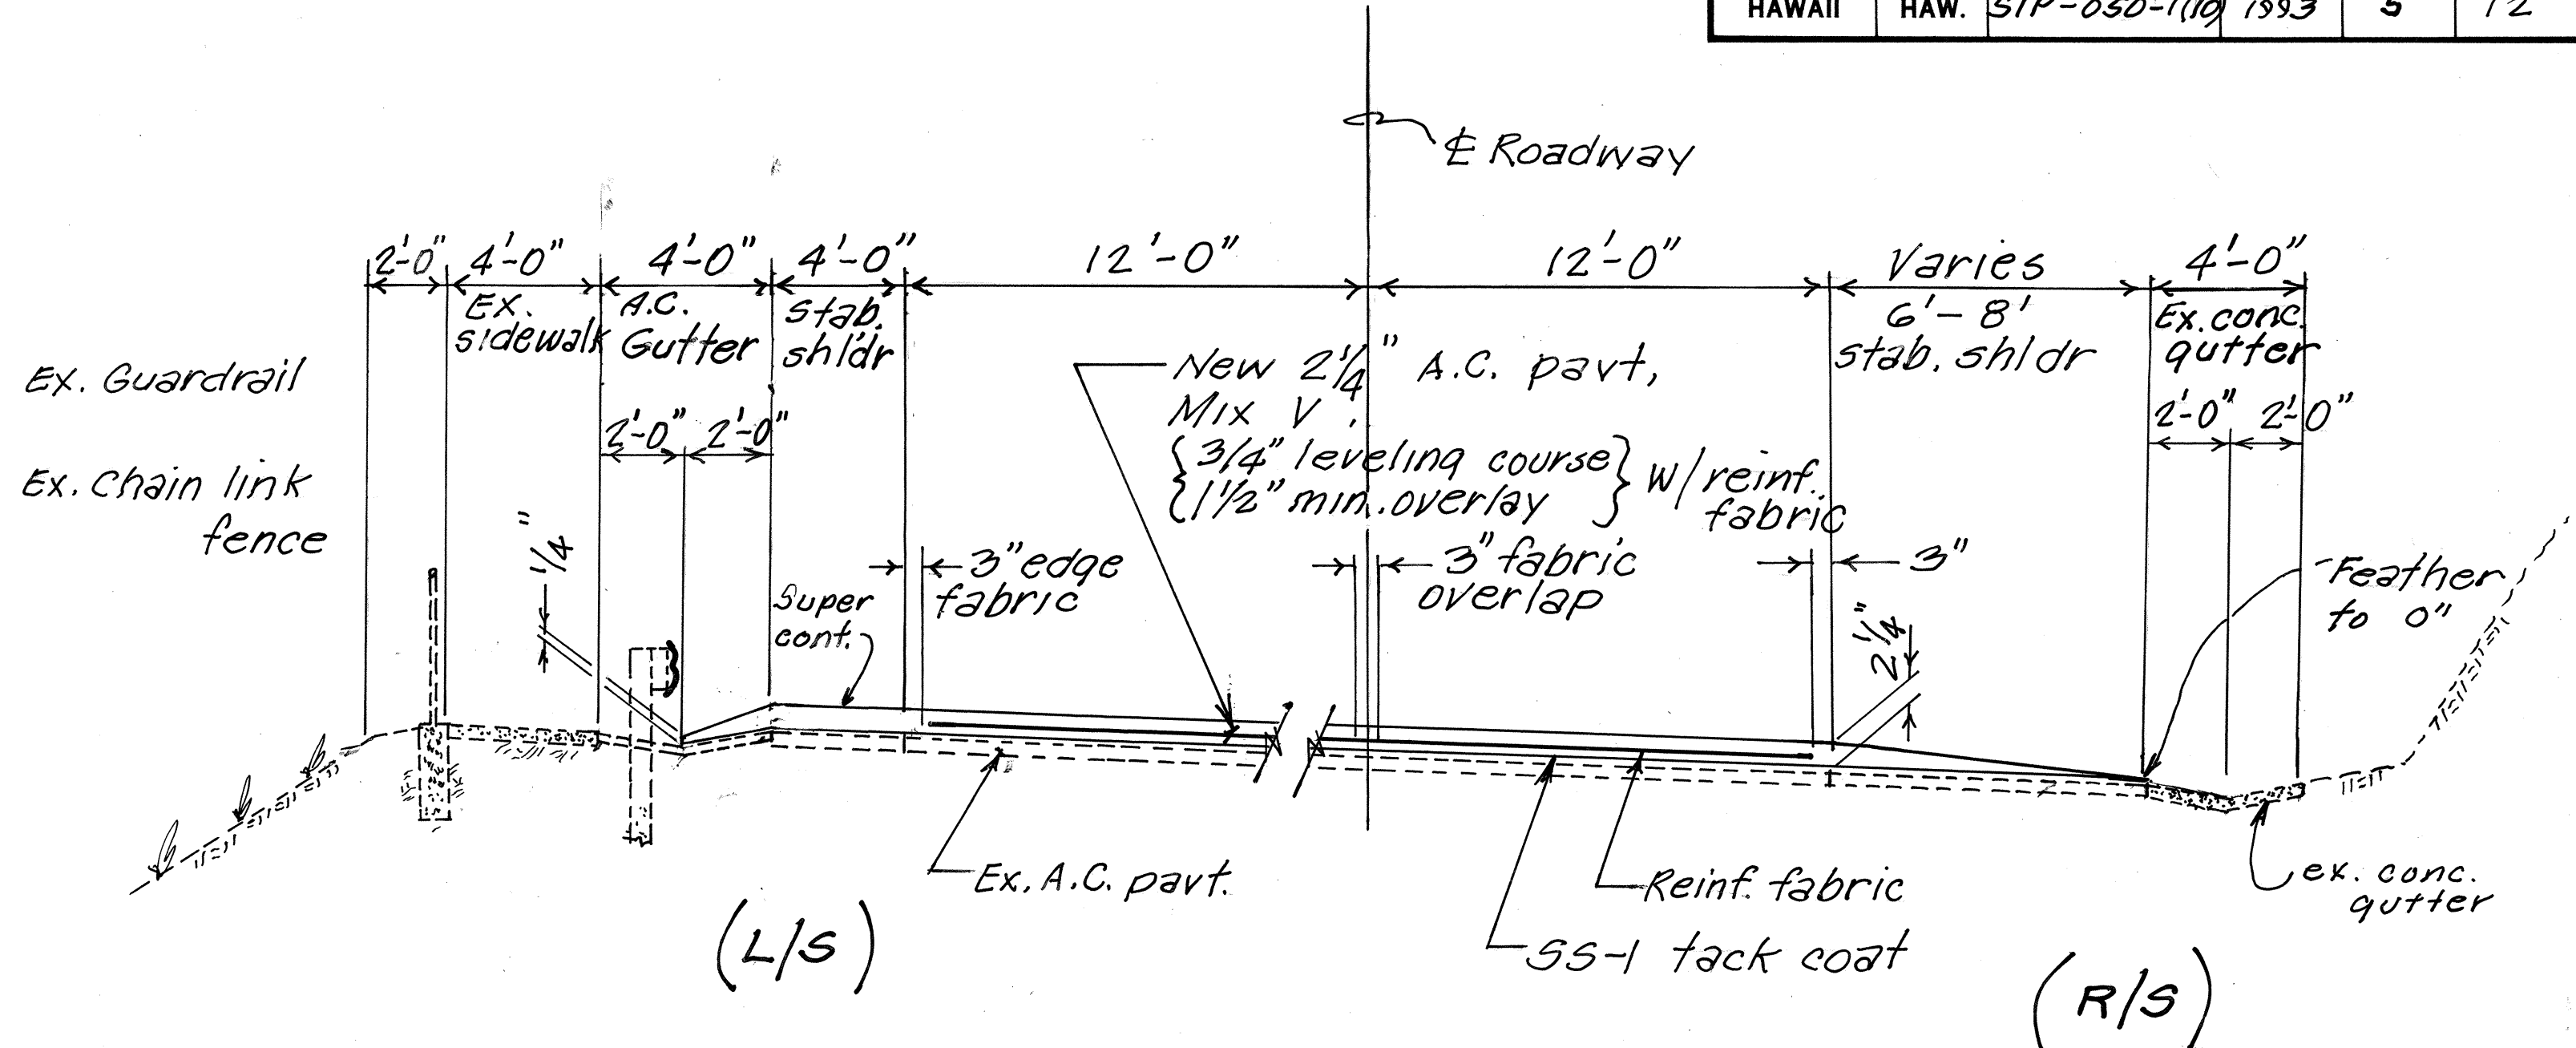

TYPICAL SECTION ON CURVES
ELEELE - HANAPEPE
 (L/S) STA. 234+50 ± to STA. 242+10 ±
 (R/S) STA. 229+00 ± to STA. 240+03 ±
 Scale: 1/4" = 1'-0"

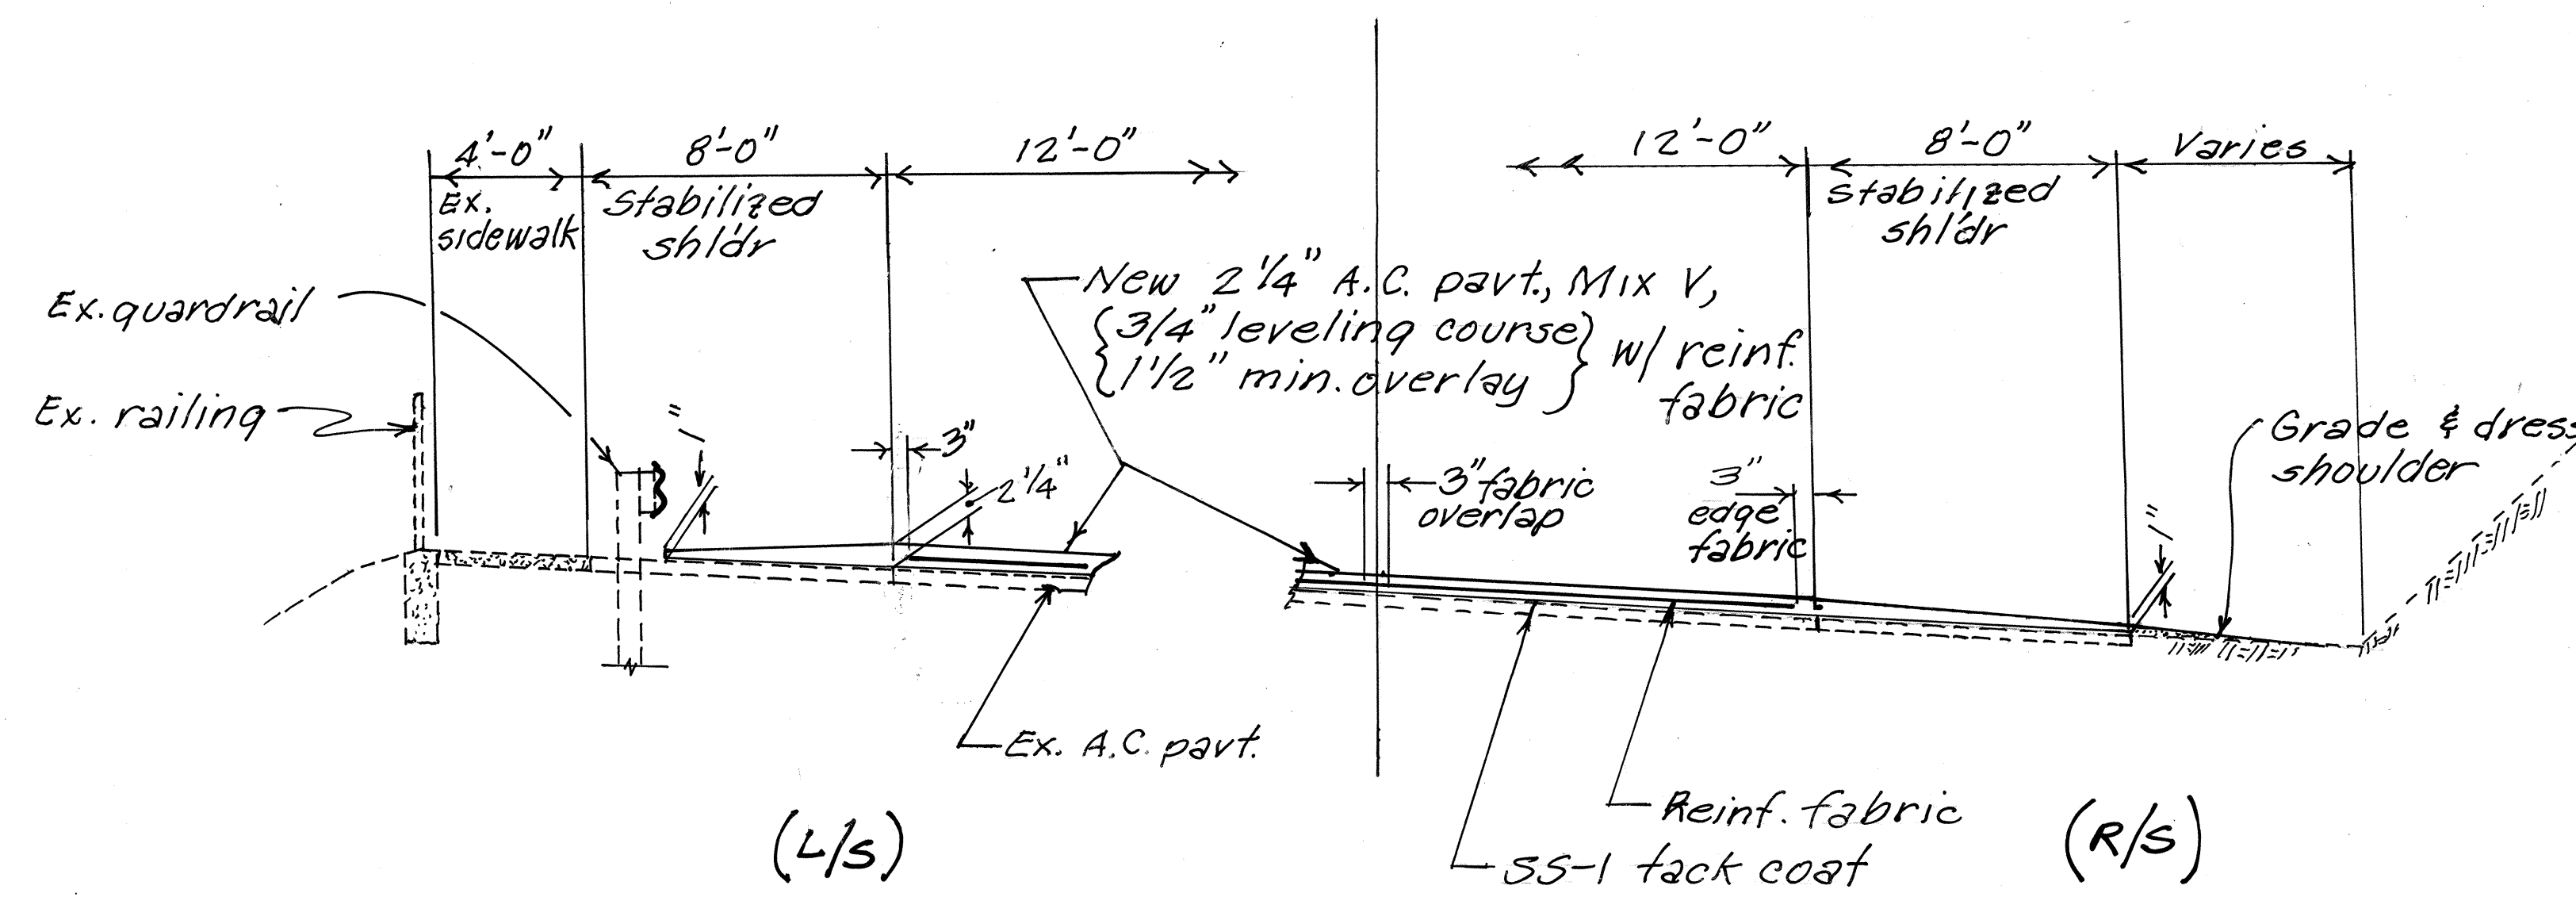

TYPICAL SECTION ON CURVES
ELEELE - HANAPEPE
 (L/S) STA. 229+75 ± to STA. 234+50 ±
 (R/S) STA. 225+45 ± to STA. 229+00 ±
 Scale: 1/4" = 1'-0"

STATE OF HAWAII
 DEPARTMENT OF TRANSPORTATION
 HIGHWAYS DIVISION

TYPICAL SECTIONS
 Eleele - Hanapepe
 Kaunualii Highway Resurfacing
 Waimea Canyon Drive to Waimea Bridge
 & Eleele to Lele Road
 Federal Aid Project No. STP-050-1(10)
 Scale: As shown May 1993

ORIGINAL	DATE
PLAN	
NOTES	
CHECKED BY	
NO.	