

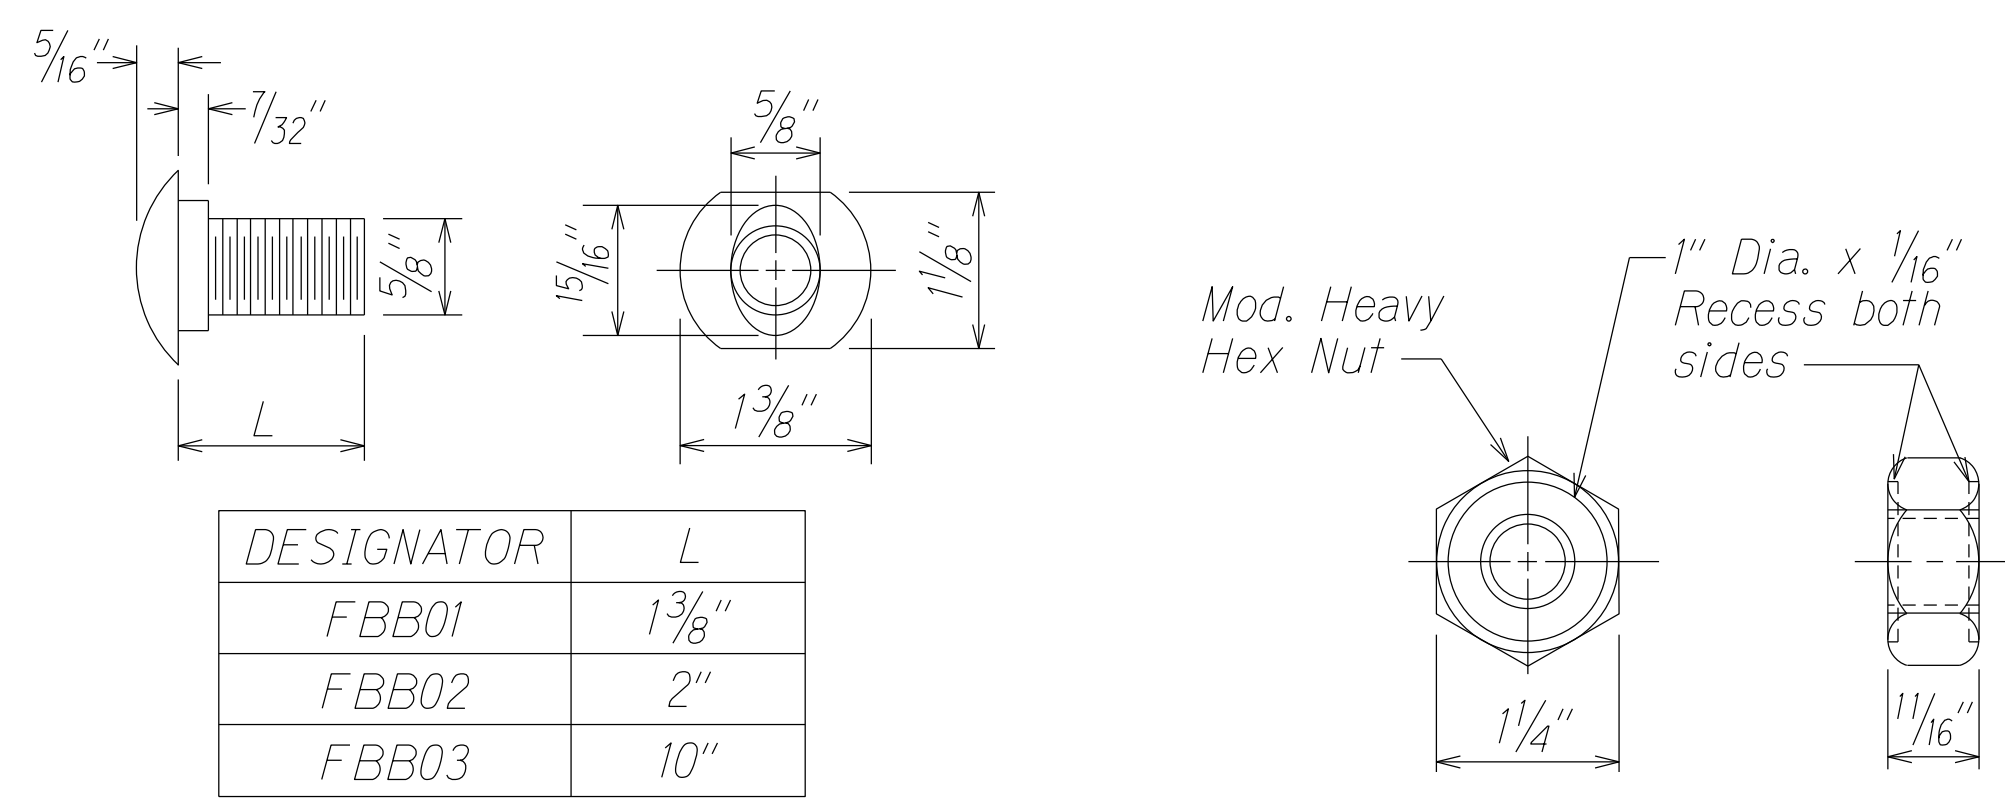


FED. ROAD DIST. NO.	STATE	PROJ. NO.	FISCAL YEAR	SHEET NO.	TOTAL SHEETS
HAWAII	HAW.	50C-01-18	2022	12	30


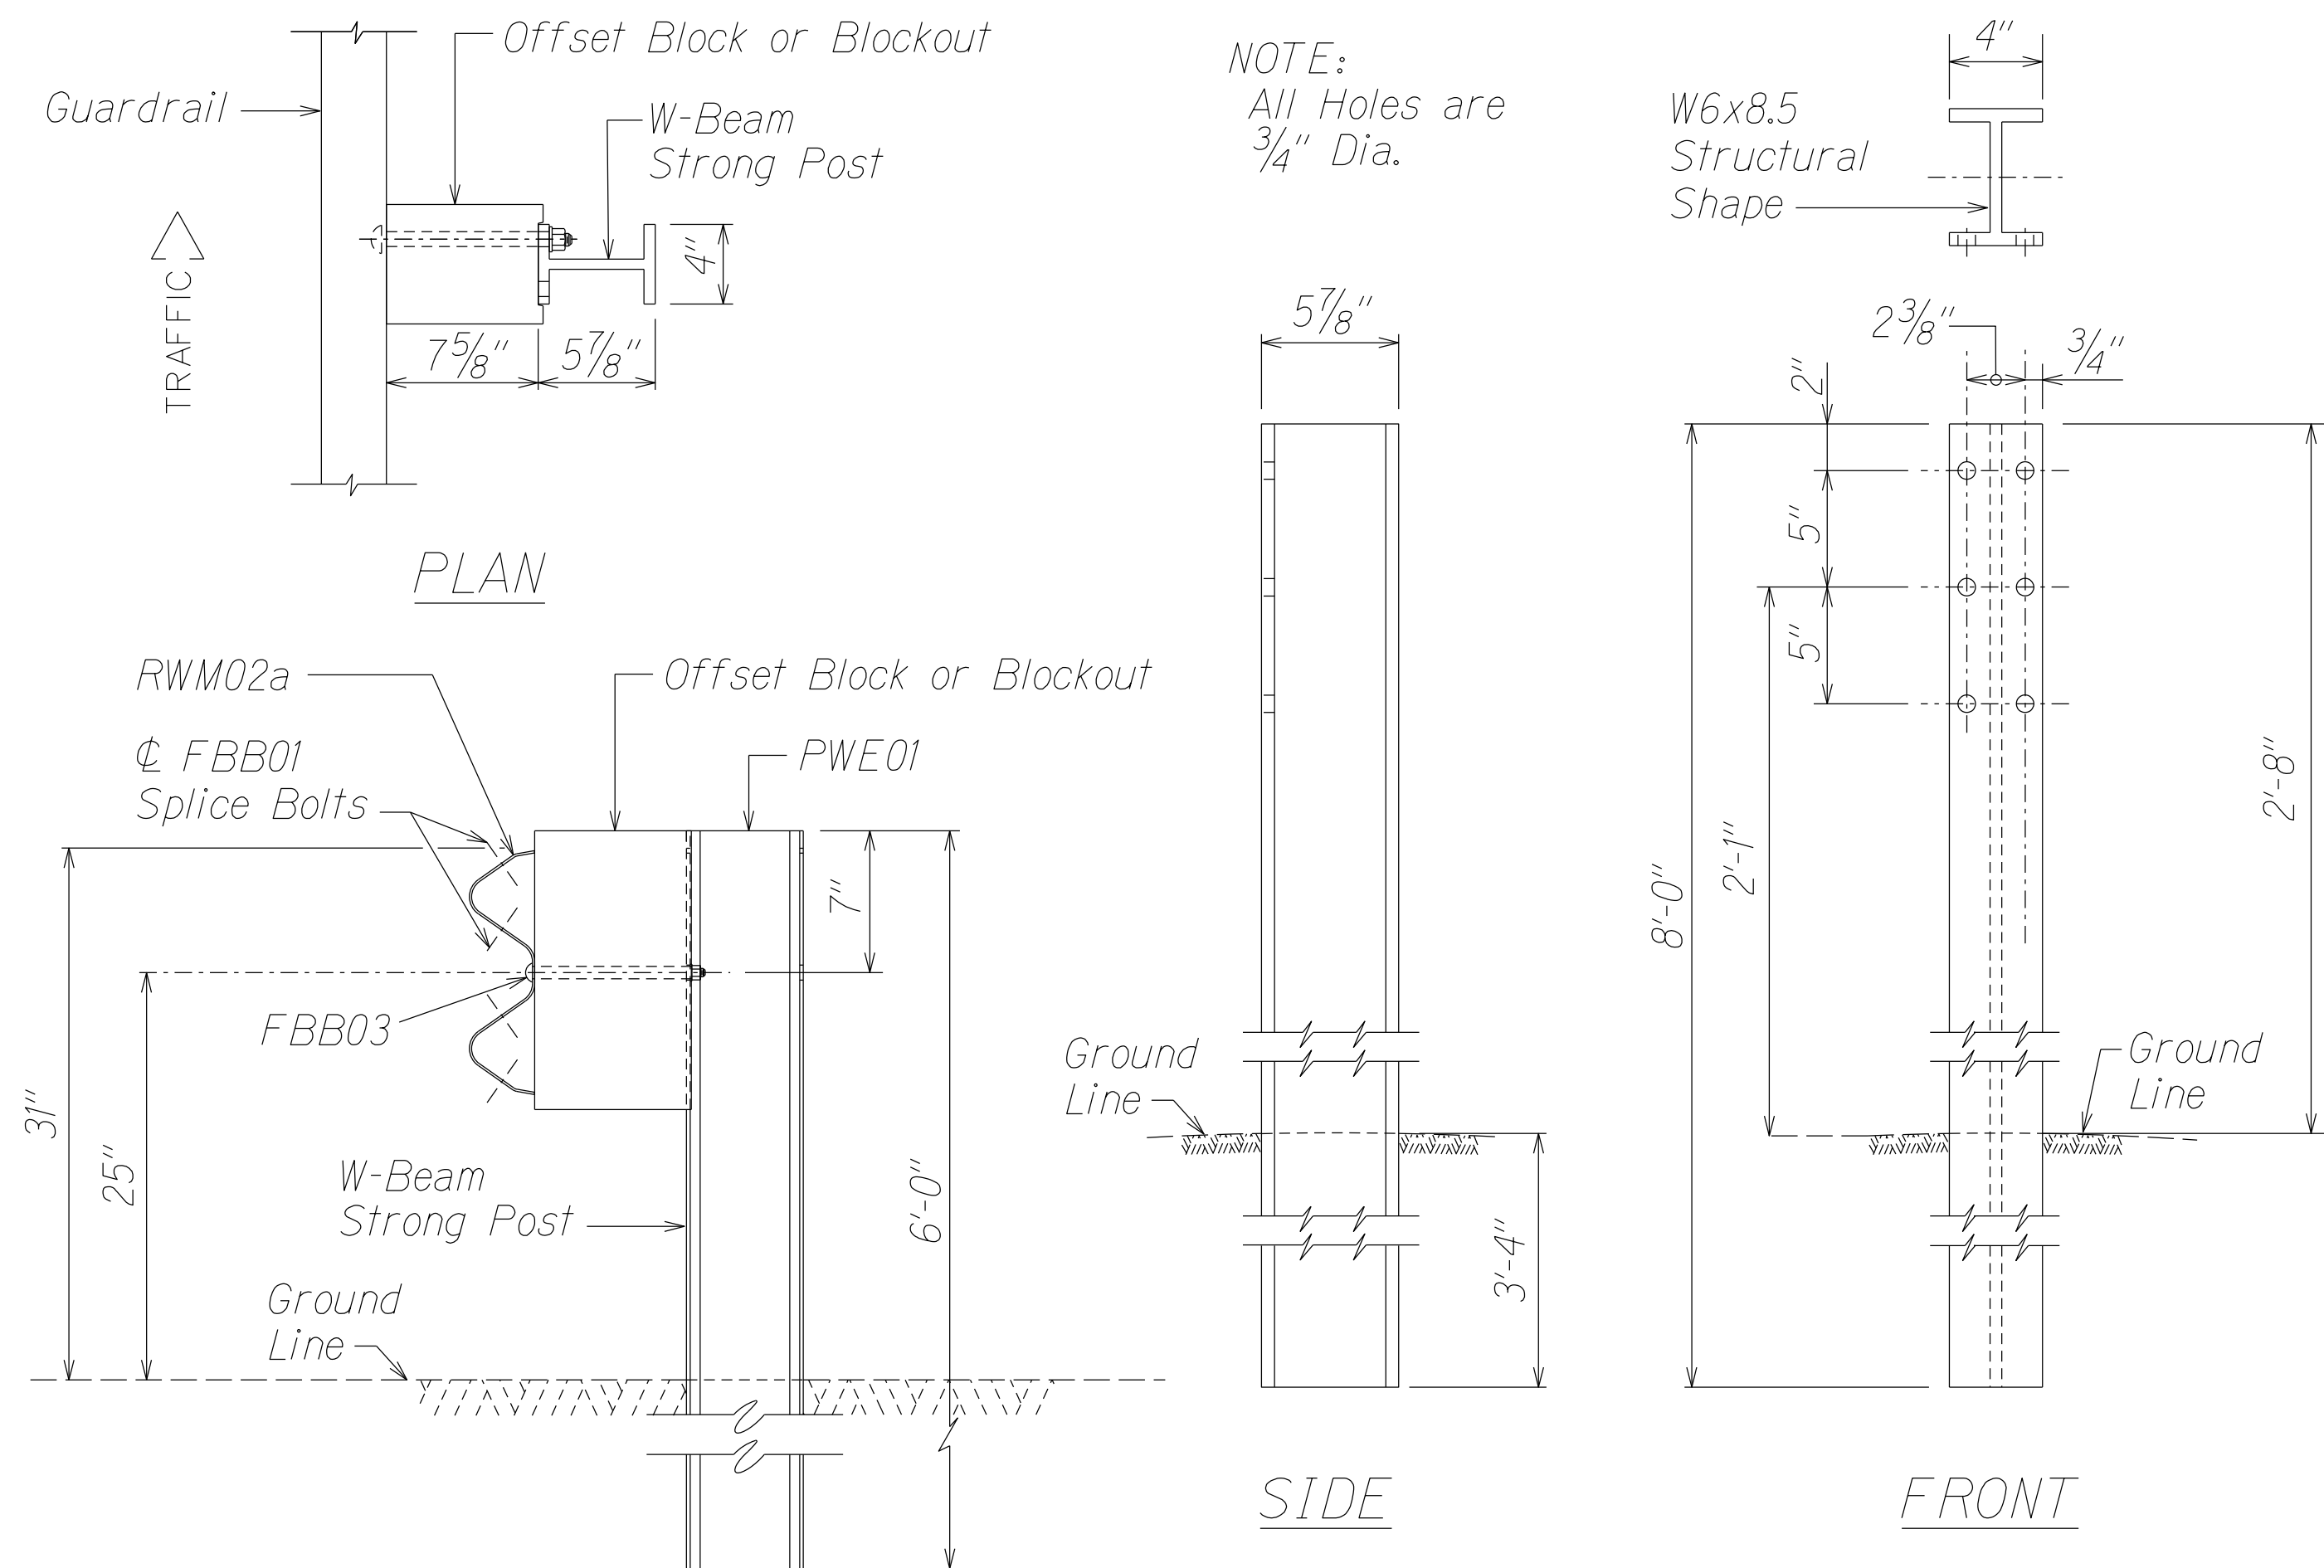


GUARDRAIL BOLTS AND RECESSED NUT

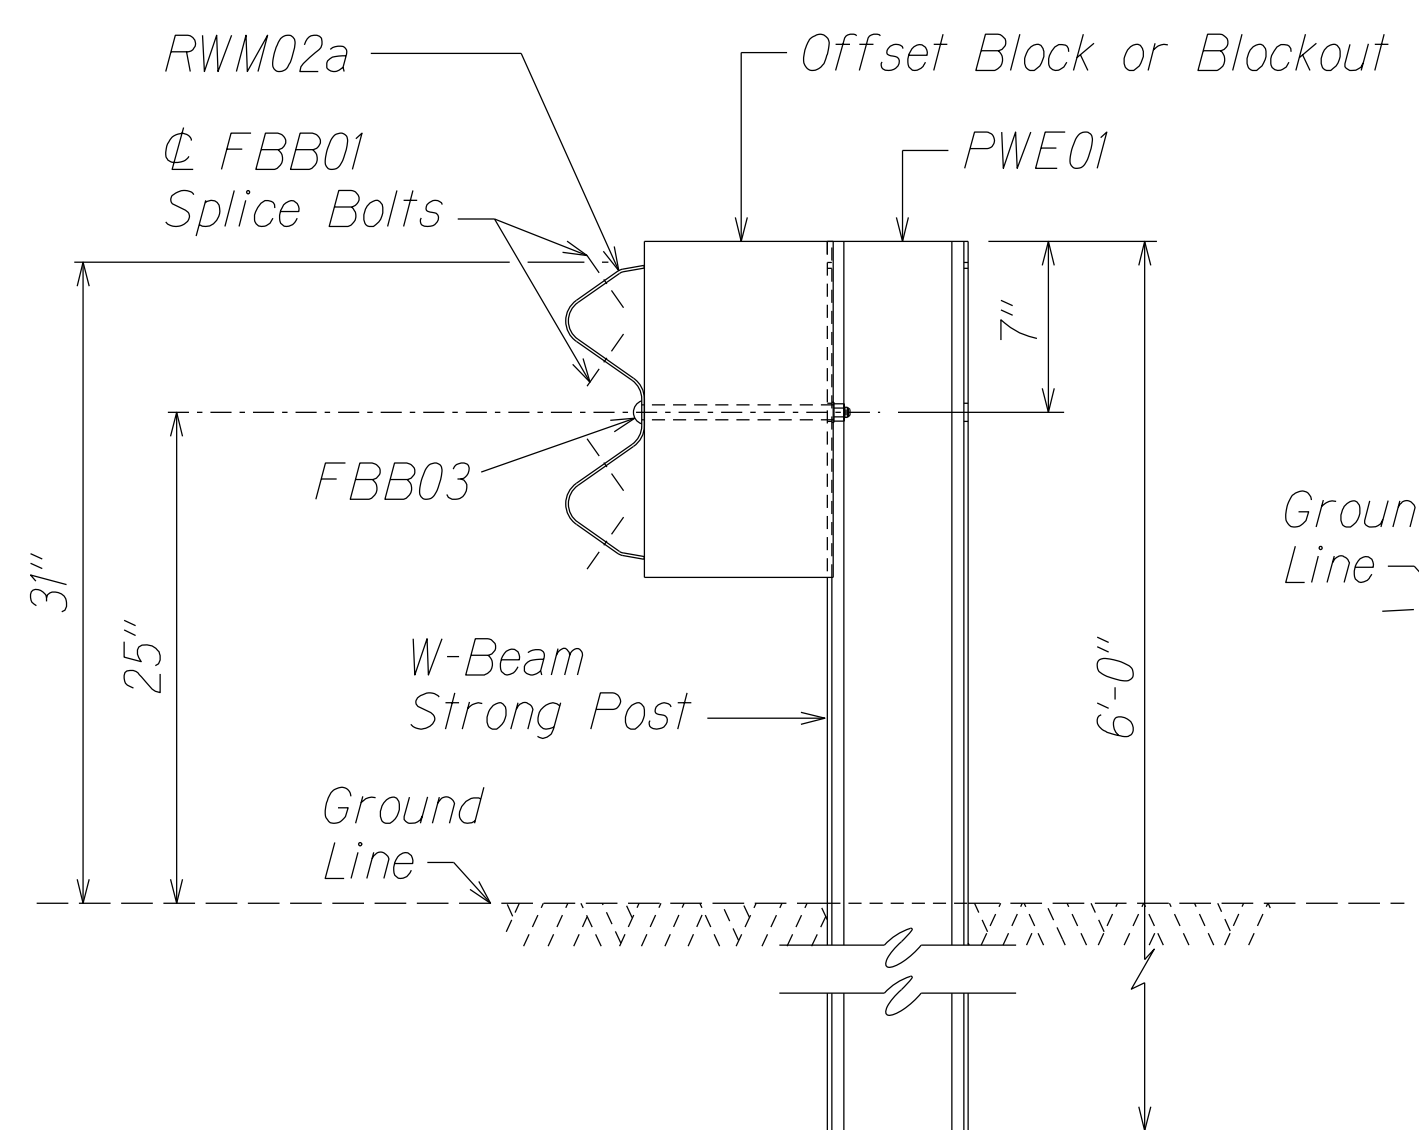


W-BEAM STRONG POST (PWE01)

DESIGNATOR	BASE METAL THICKNESS
RWM04a	12 Gauge

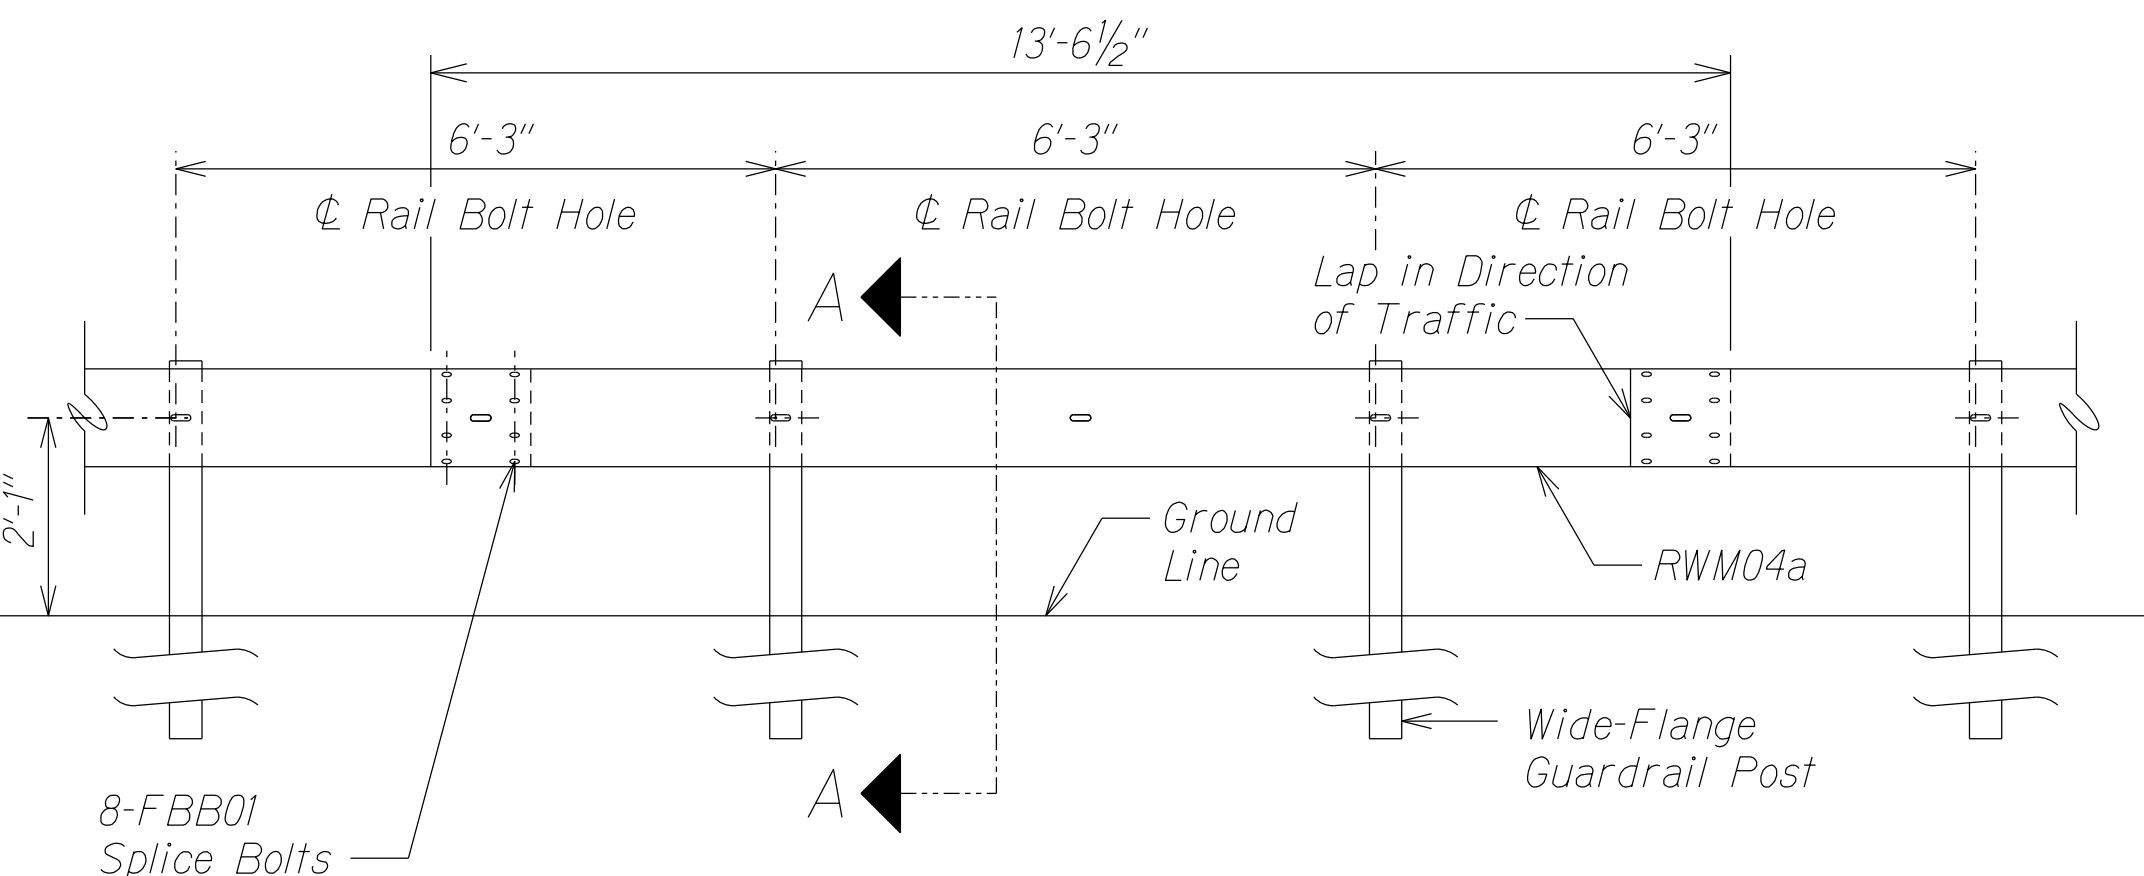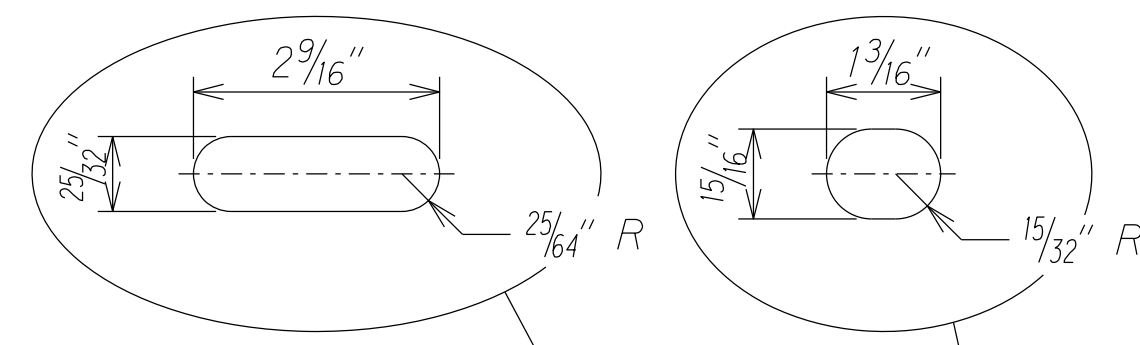

MIDWEST GUARDRAIL SYSTEM WITH STANDARD 8" OFFSET BLOCK (SGR47)

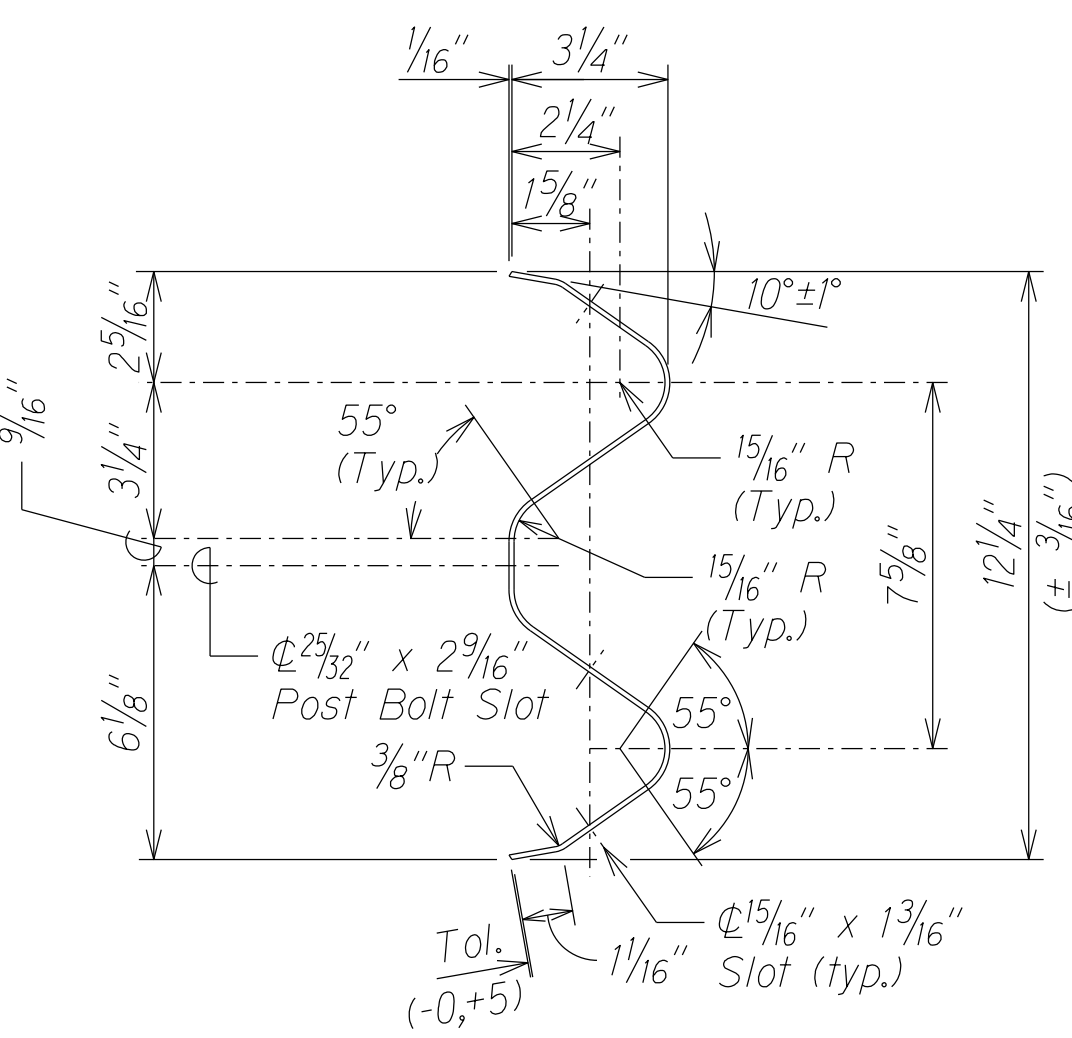

4 SPACE W-BEAM GUARDRAIL (RWM04a)

STATE OF HAWAII
DEPARTMENT OF TRANSPORTATION
HIGHWAYS DIVISION

31" W-BEAM GUARDRAIL WITH
STANDARD 8" OFFSET BLOCK

KAUMUALII HIGHWAY INTERSECTION IMPROVEMENTS
at Laoho Road and Kuli Road
Project No. 50C-01-18

Scale: Not to scale Date: January 2022

SHEET No. 2 OF 5 SHEETS