
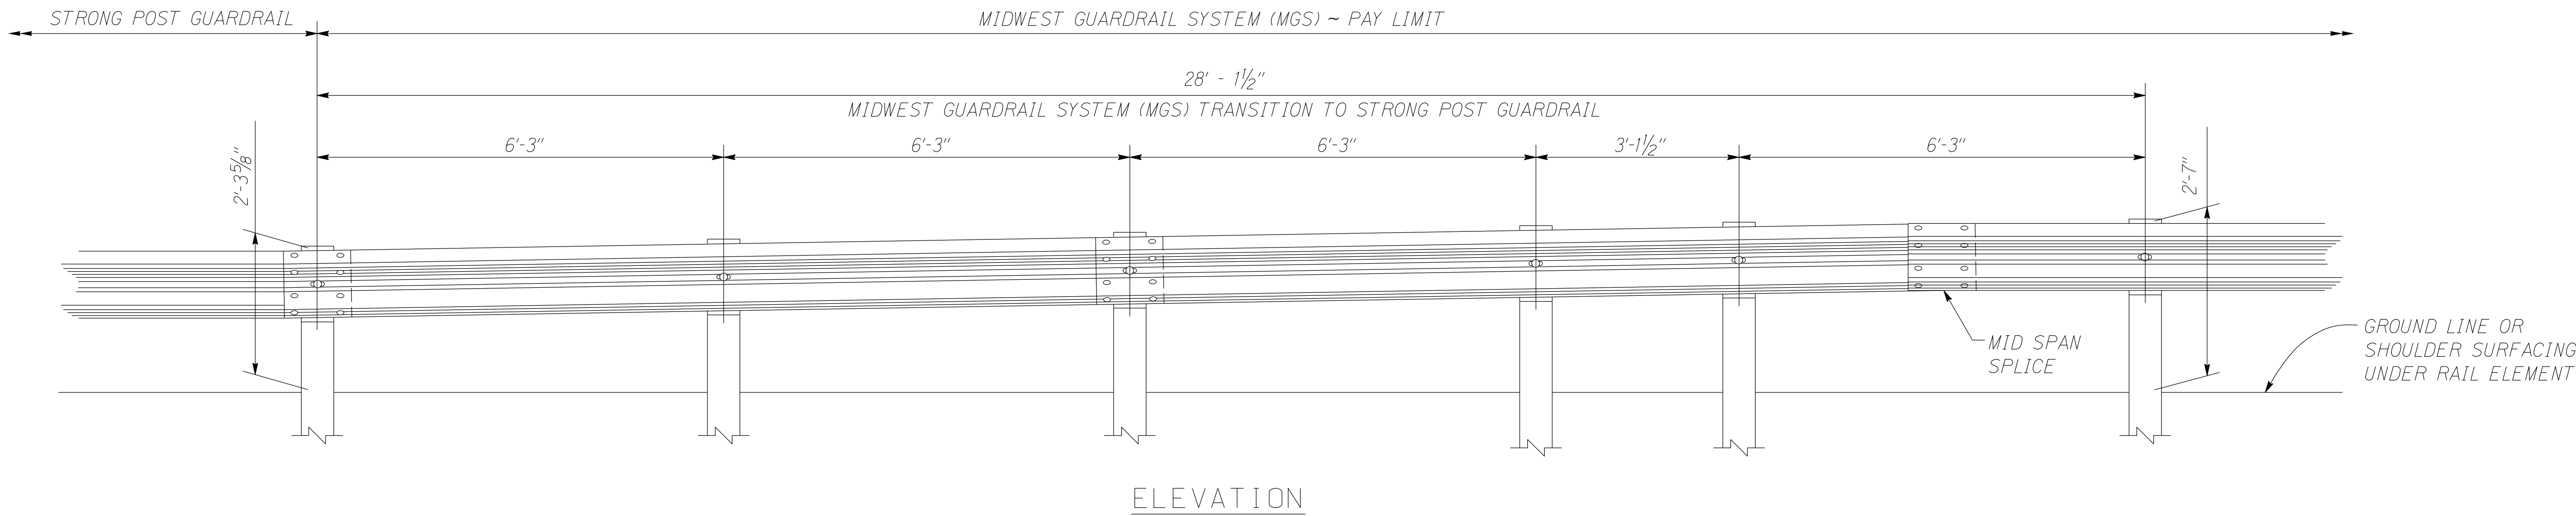


FED. ROAD DIST. NO.	STATE	PROJ. NO.	FISCAL YEAR	SHEET NO.	TOTAL SHEETS
HAWAII	HAW.	50C-01-18	2022	15	30

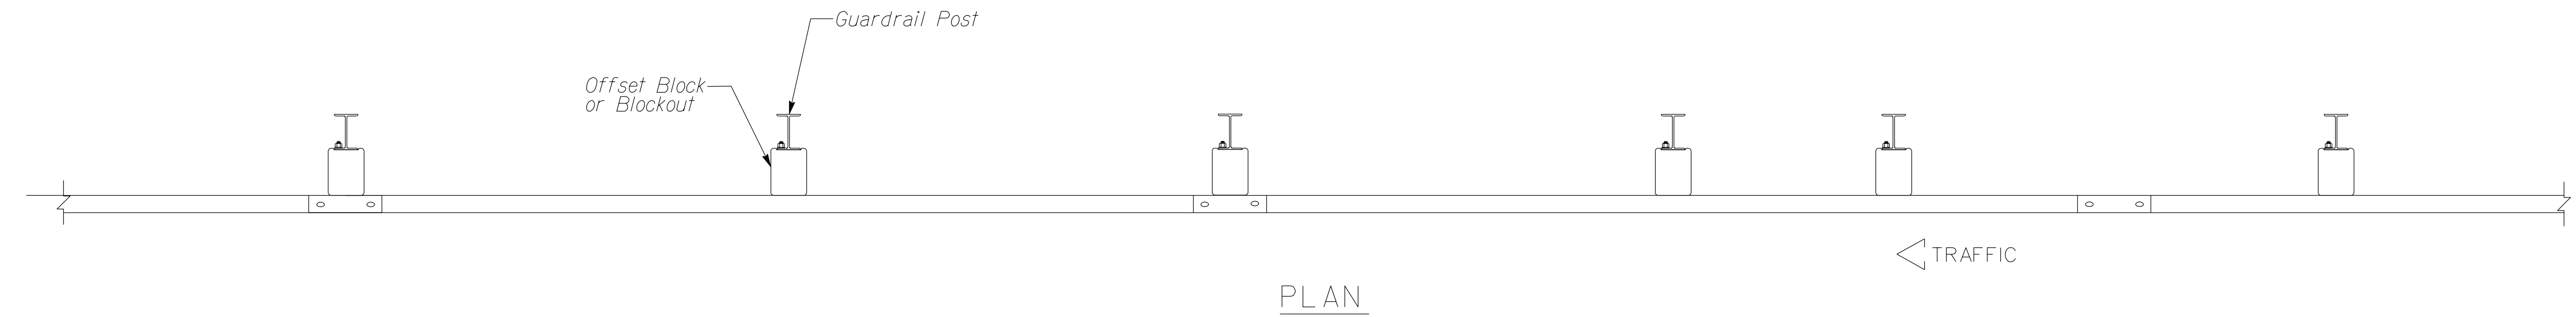

ORIGINAL PLAN	SURVEY PLOTTED BY	DATE
NOTE BOOK	DRAWN BY	
DESIGNED BY	CHECKED BY	
QUANTITIES BY		
Checked by		

STATE OF HAWAII
DEPARTMENT OF TRANSPORTATION
HIGHWAYS DIVISION

MGS TRANSITION TO
STRONG POST GUARDRAIL

KAUMUALII HIGHWAY INTERSECTION IMPROVEMENTS
at Lauloa Road and Kuli Road
Project No. 50C-01-18

Scale: Not to scale Date: January 2022

SHEET No. 5 OF 5 SHEETS