




FED. ROAD DIST. NO.	STATE	PROJ. NO.	FISCAL YEAR	SHEET NO.	TOTAL SHEETS
HAWAII	HAW.	50C-01-18	2022	26	30

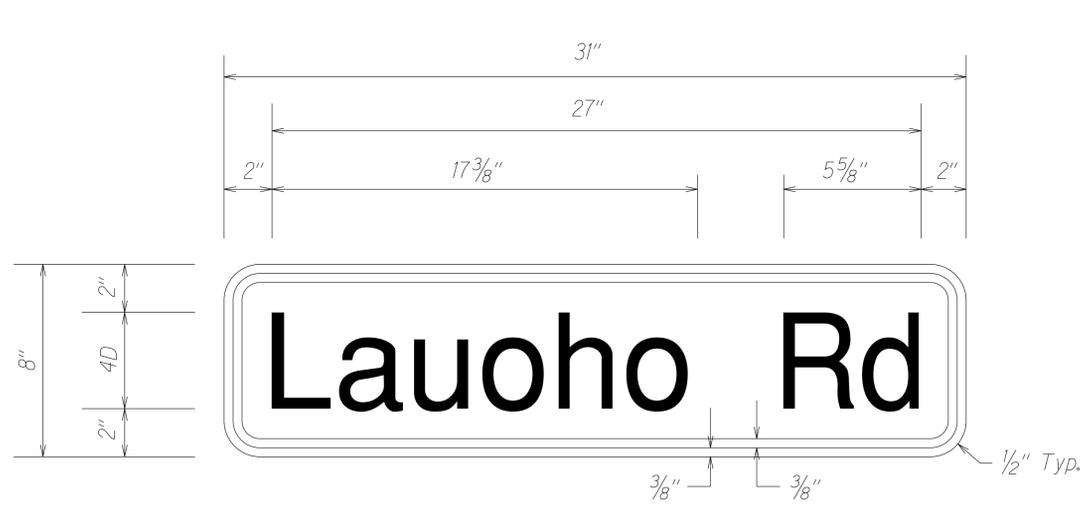


W16-8-1
Not to Scale

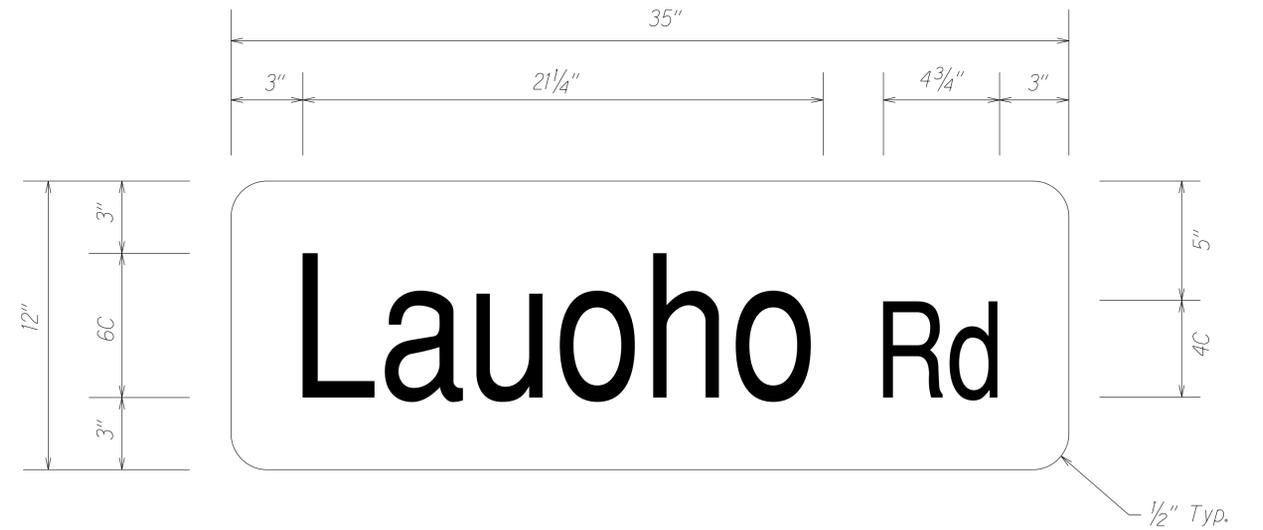

D3-1-1
Not to Scale

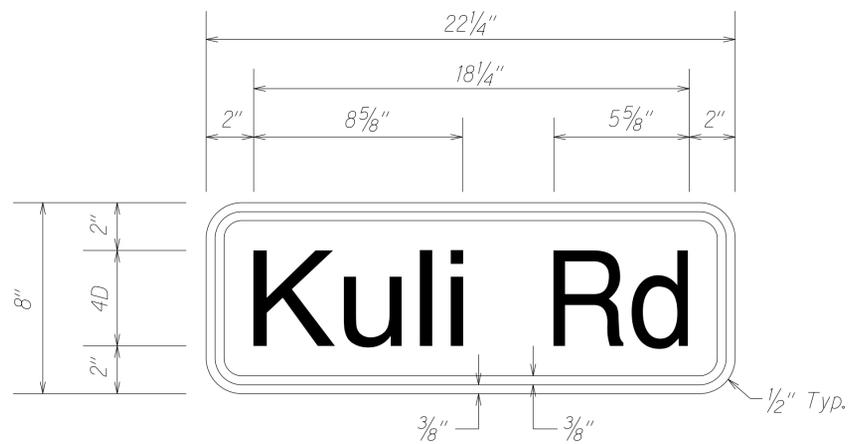

W16-8-2
Not to Scale

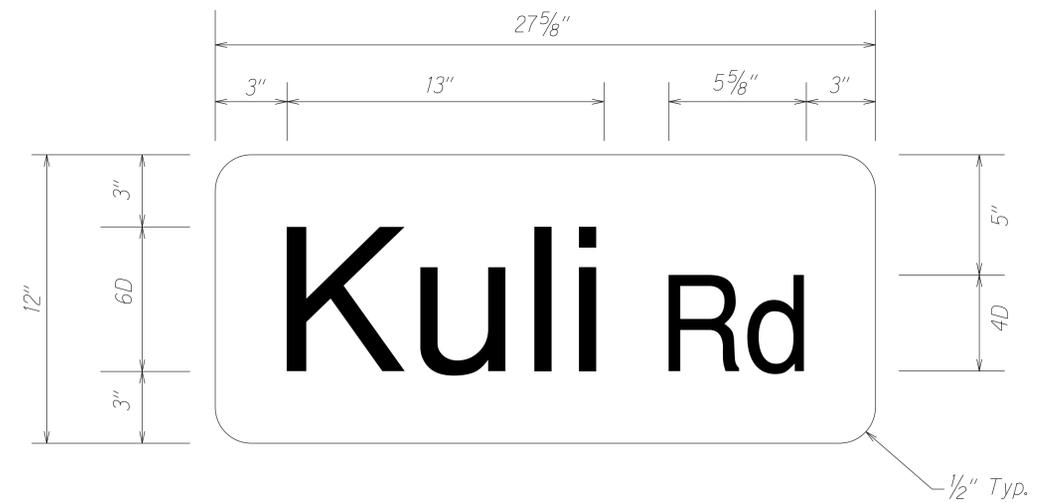

D3-1-2
Not to Scale

ORIGINAL PLAN	SURVEY PLOTTED BY	DATE
NOTE BOOK	DESIGNED BY	
QUANTITIES BY	CHECKED BY	
DATE		

Note: Street Name Sign shall be installed on top of stop sign (R1-1) and shall be made on both faces of the plate.

STATE OF HAWAII
DEPARTMENT OF TRANSPORTATION
HIGHWAYS DIVISION

SUPPLEMENTAL PLAQUE #
STREET NAME SIGN DETAIL

KAUAIJII HIGHWAY INTERSECTION IMPROVEMENTS
at Lauoho Road and Kuli Road
Project No. 50C-01-18

Scale: As Noted Date: January 2022

SHEET No. 3 OF 3 SHEETS