

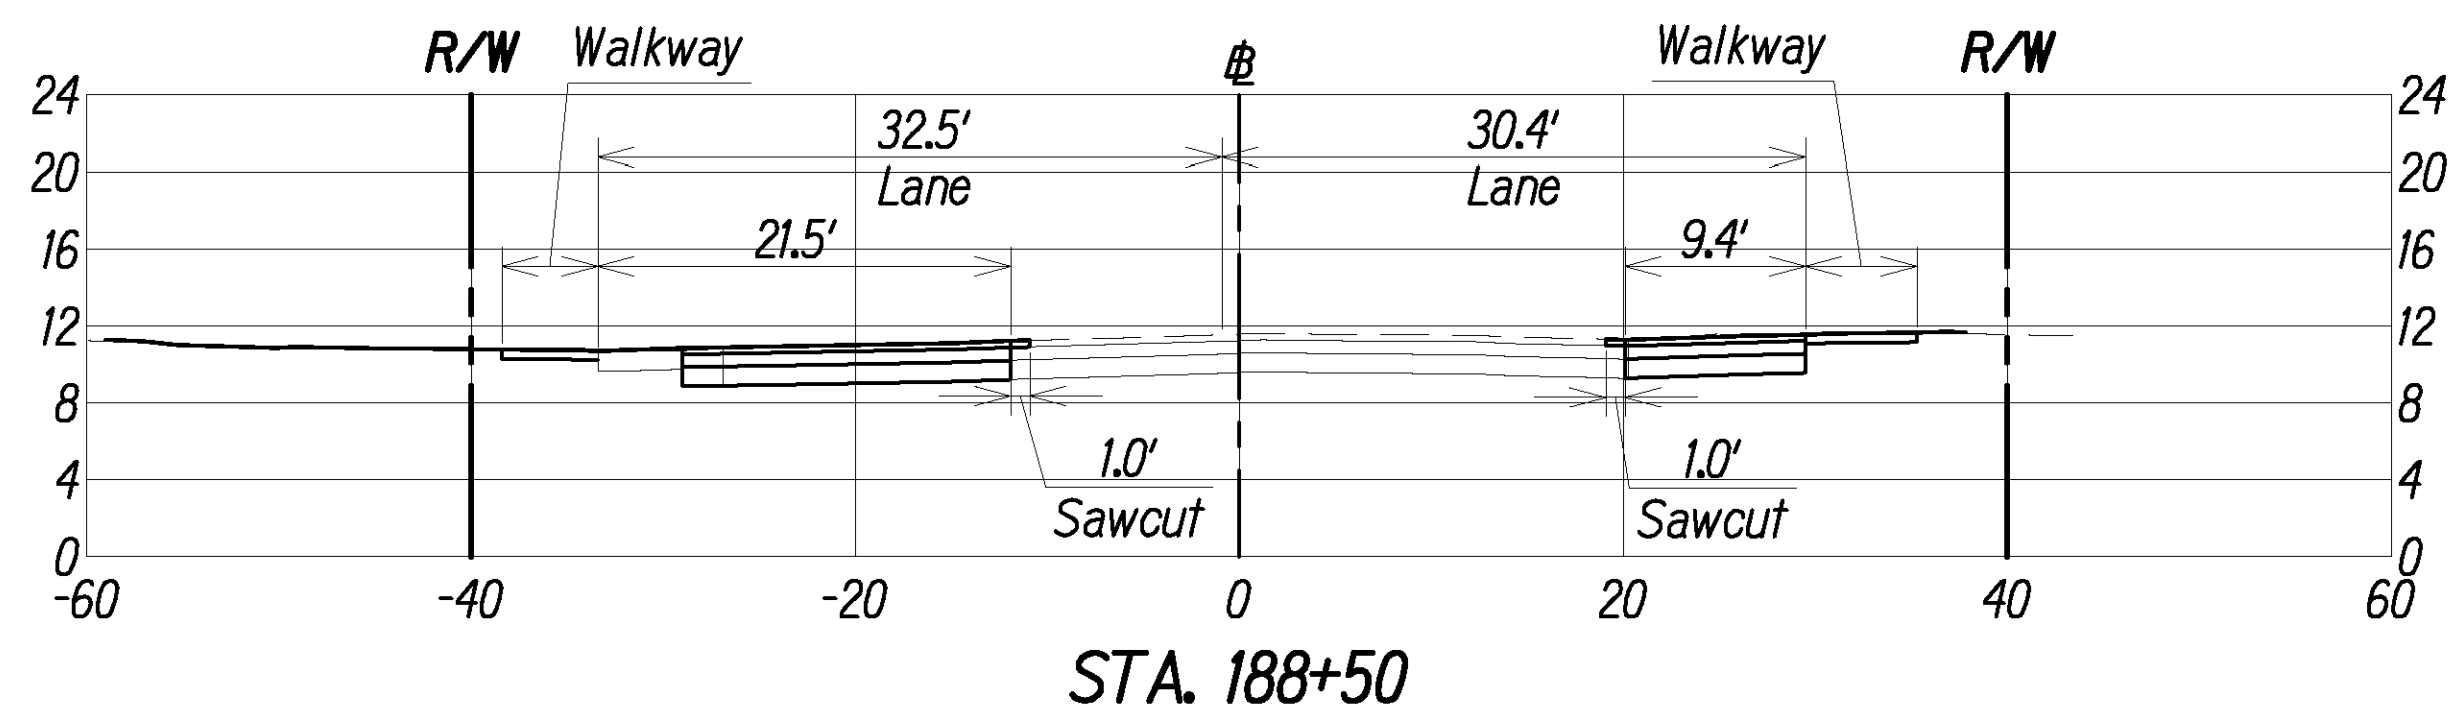
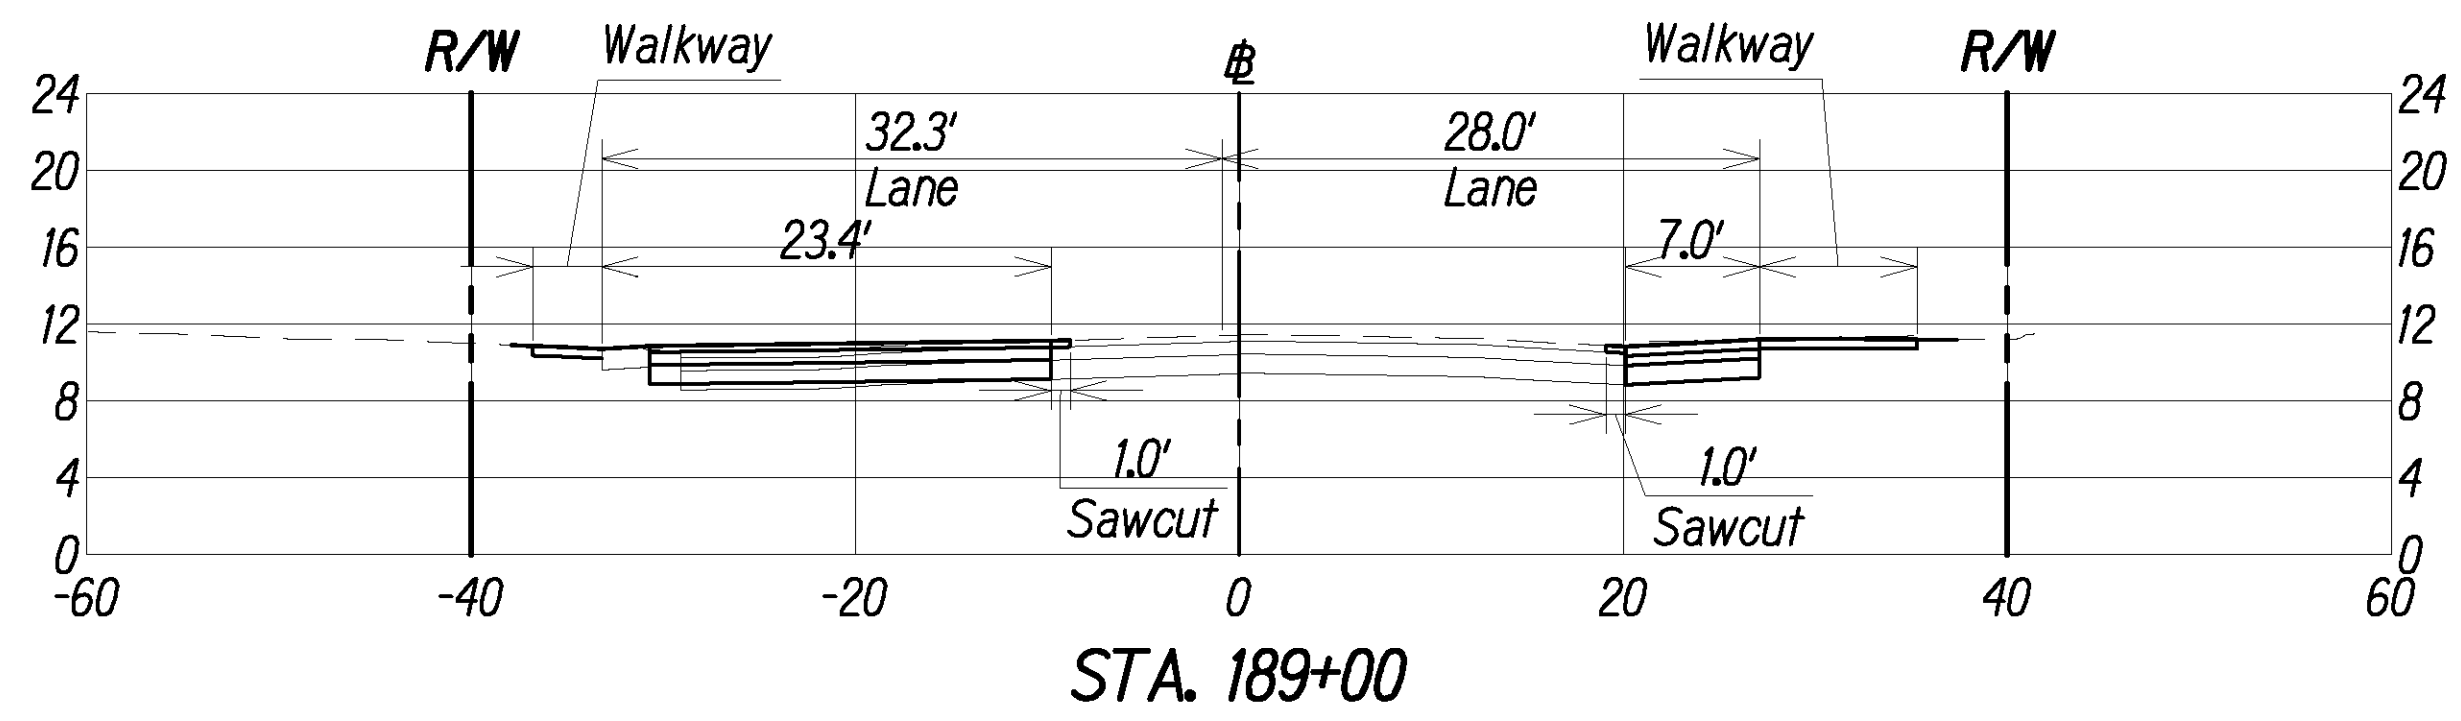
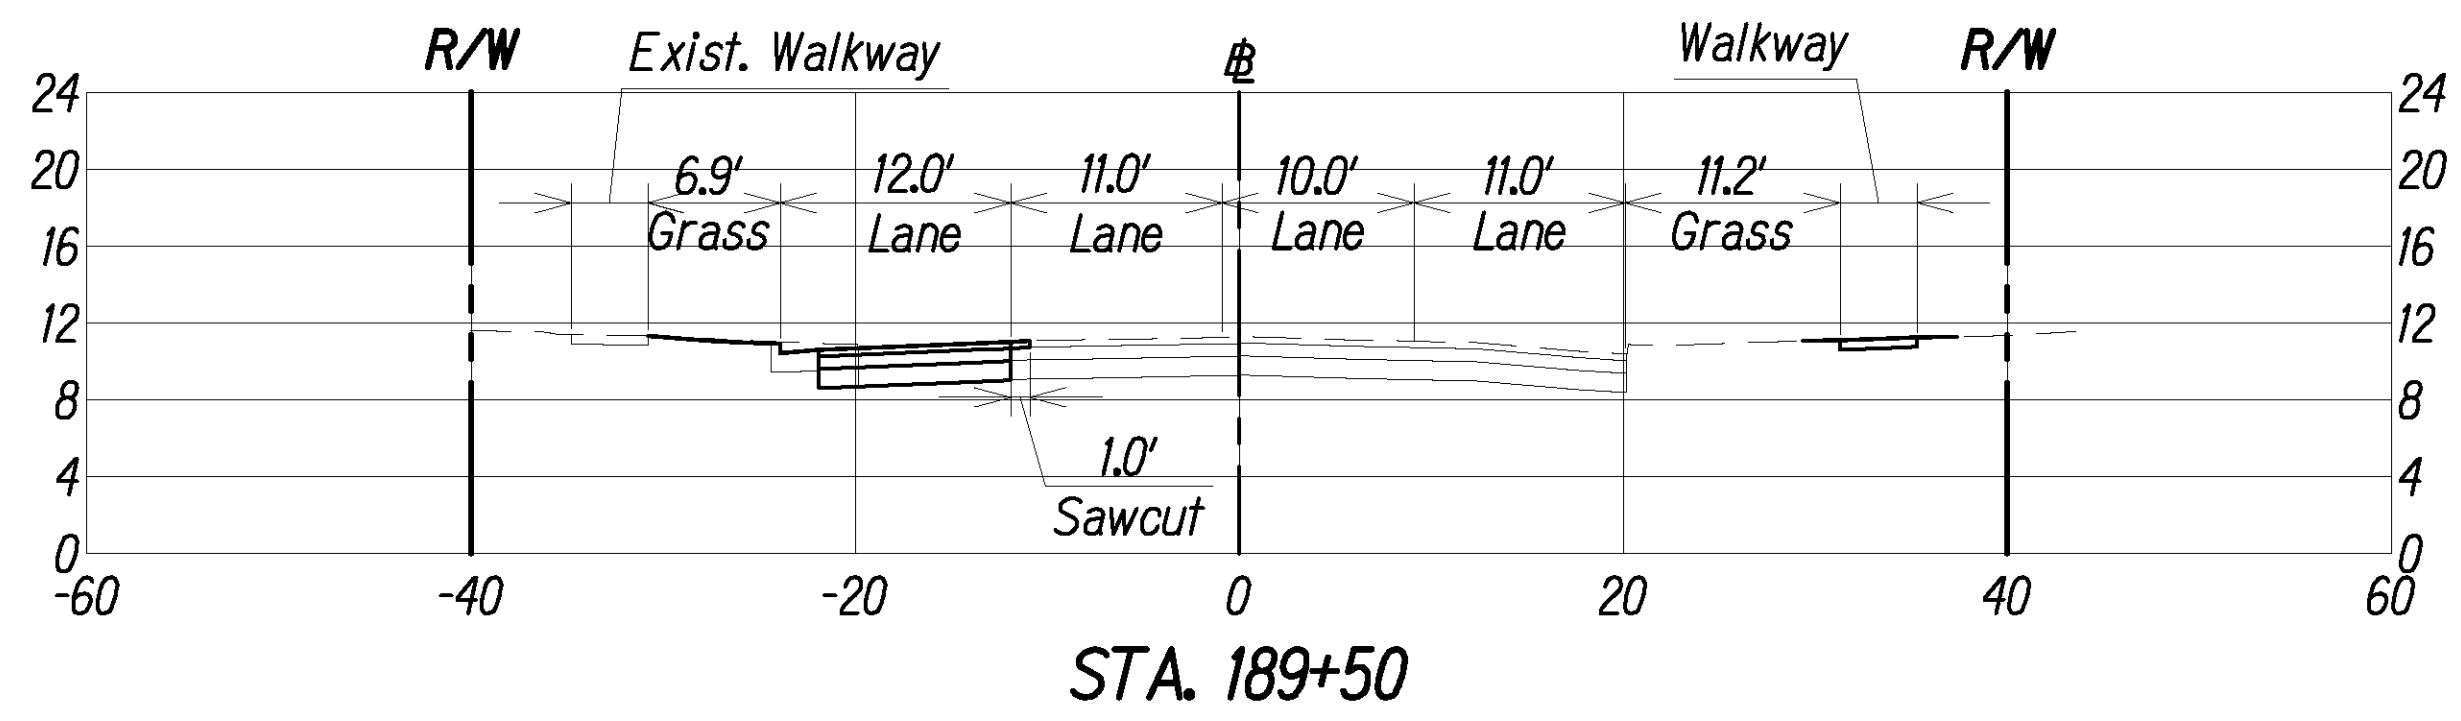


DIST. NO.	STATE	PROJ. NO.	FISCAL YEAR	SHEET NO.	TOTAL SHEETS
KAUAI	HAW.	50B-01-14	2020	33	44

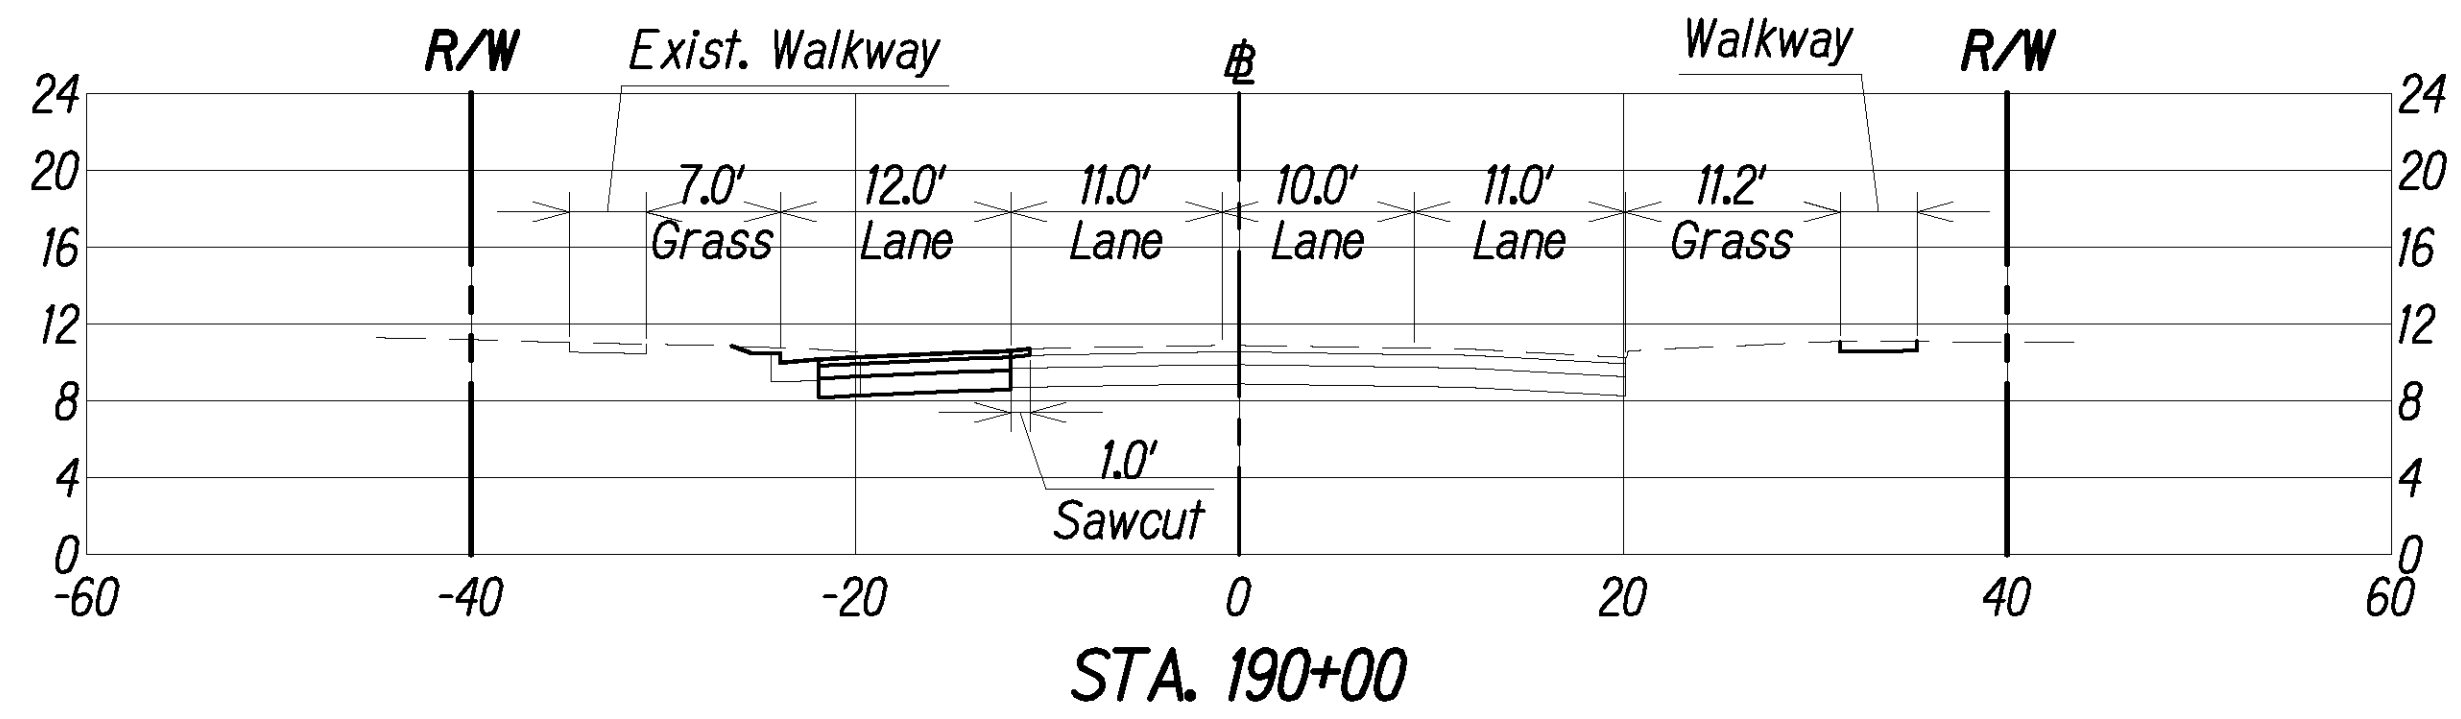

ORIGINAL PLAN	SURVEY PLOTTED BY	DATE
NOTE BOOK	DESIGNED BY	
No.	CHECKED BY	

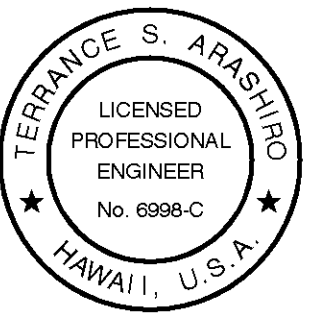

THIS WORK WAS PREPARED BY  
ME OR UNDER MY SUPERVISION.  
*Terrance S. Arastio*  
APRIL 30, 2022  
LIC. EXP. DATE

STATE OF HAWAII  
DEPARTMENT OF TRANSPORTATION  
HIGHWAYS DIVISION  
**CROSS SECTIONS**  
**WAIMEA CANYON DRIVE**  
*Kaunualii Highway Intersection  
Improvements at Waimea Canyon Drive  
and Menehune Road/Halepule Road  
Project No. 50B-01-14*  
Scale: As Shown Date: May 2020  
SHEET No. CS-1 OF 1 SHEETS