


FED. ROAD DIST. NO.	STATE	FED-AID PROJ. NO.	FISCAL YEAR	SHEET NO.	TOTAL SHEETS
HAWAII	HAW.	HSIP-050-1(035)	2013	6	33

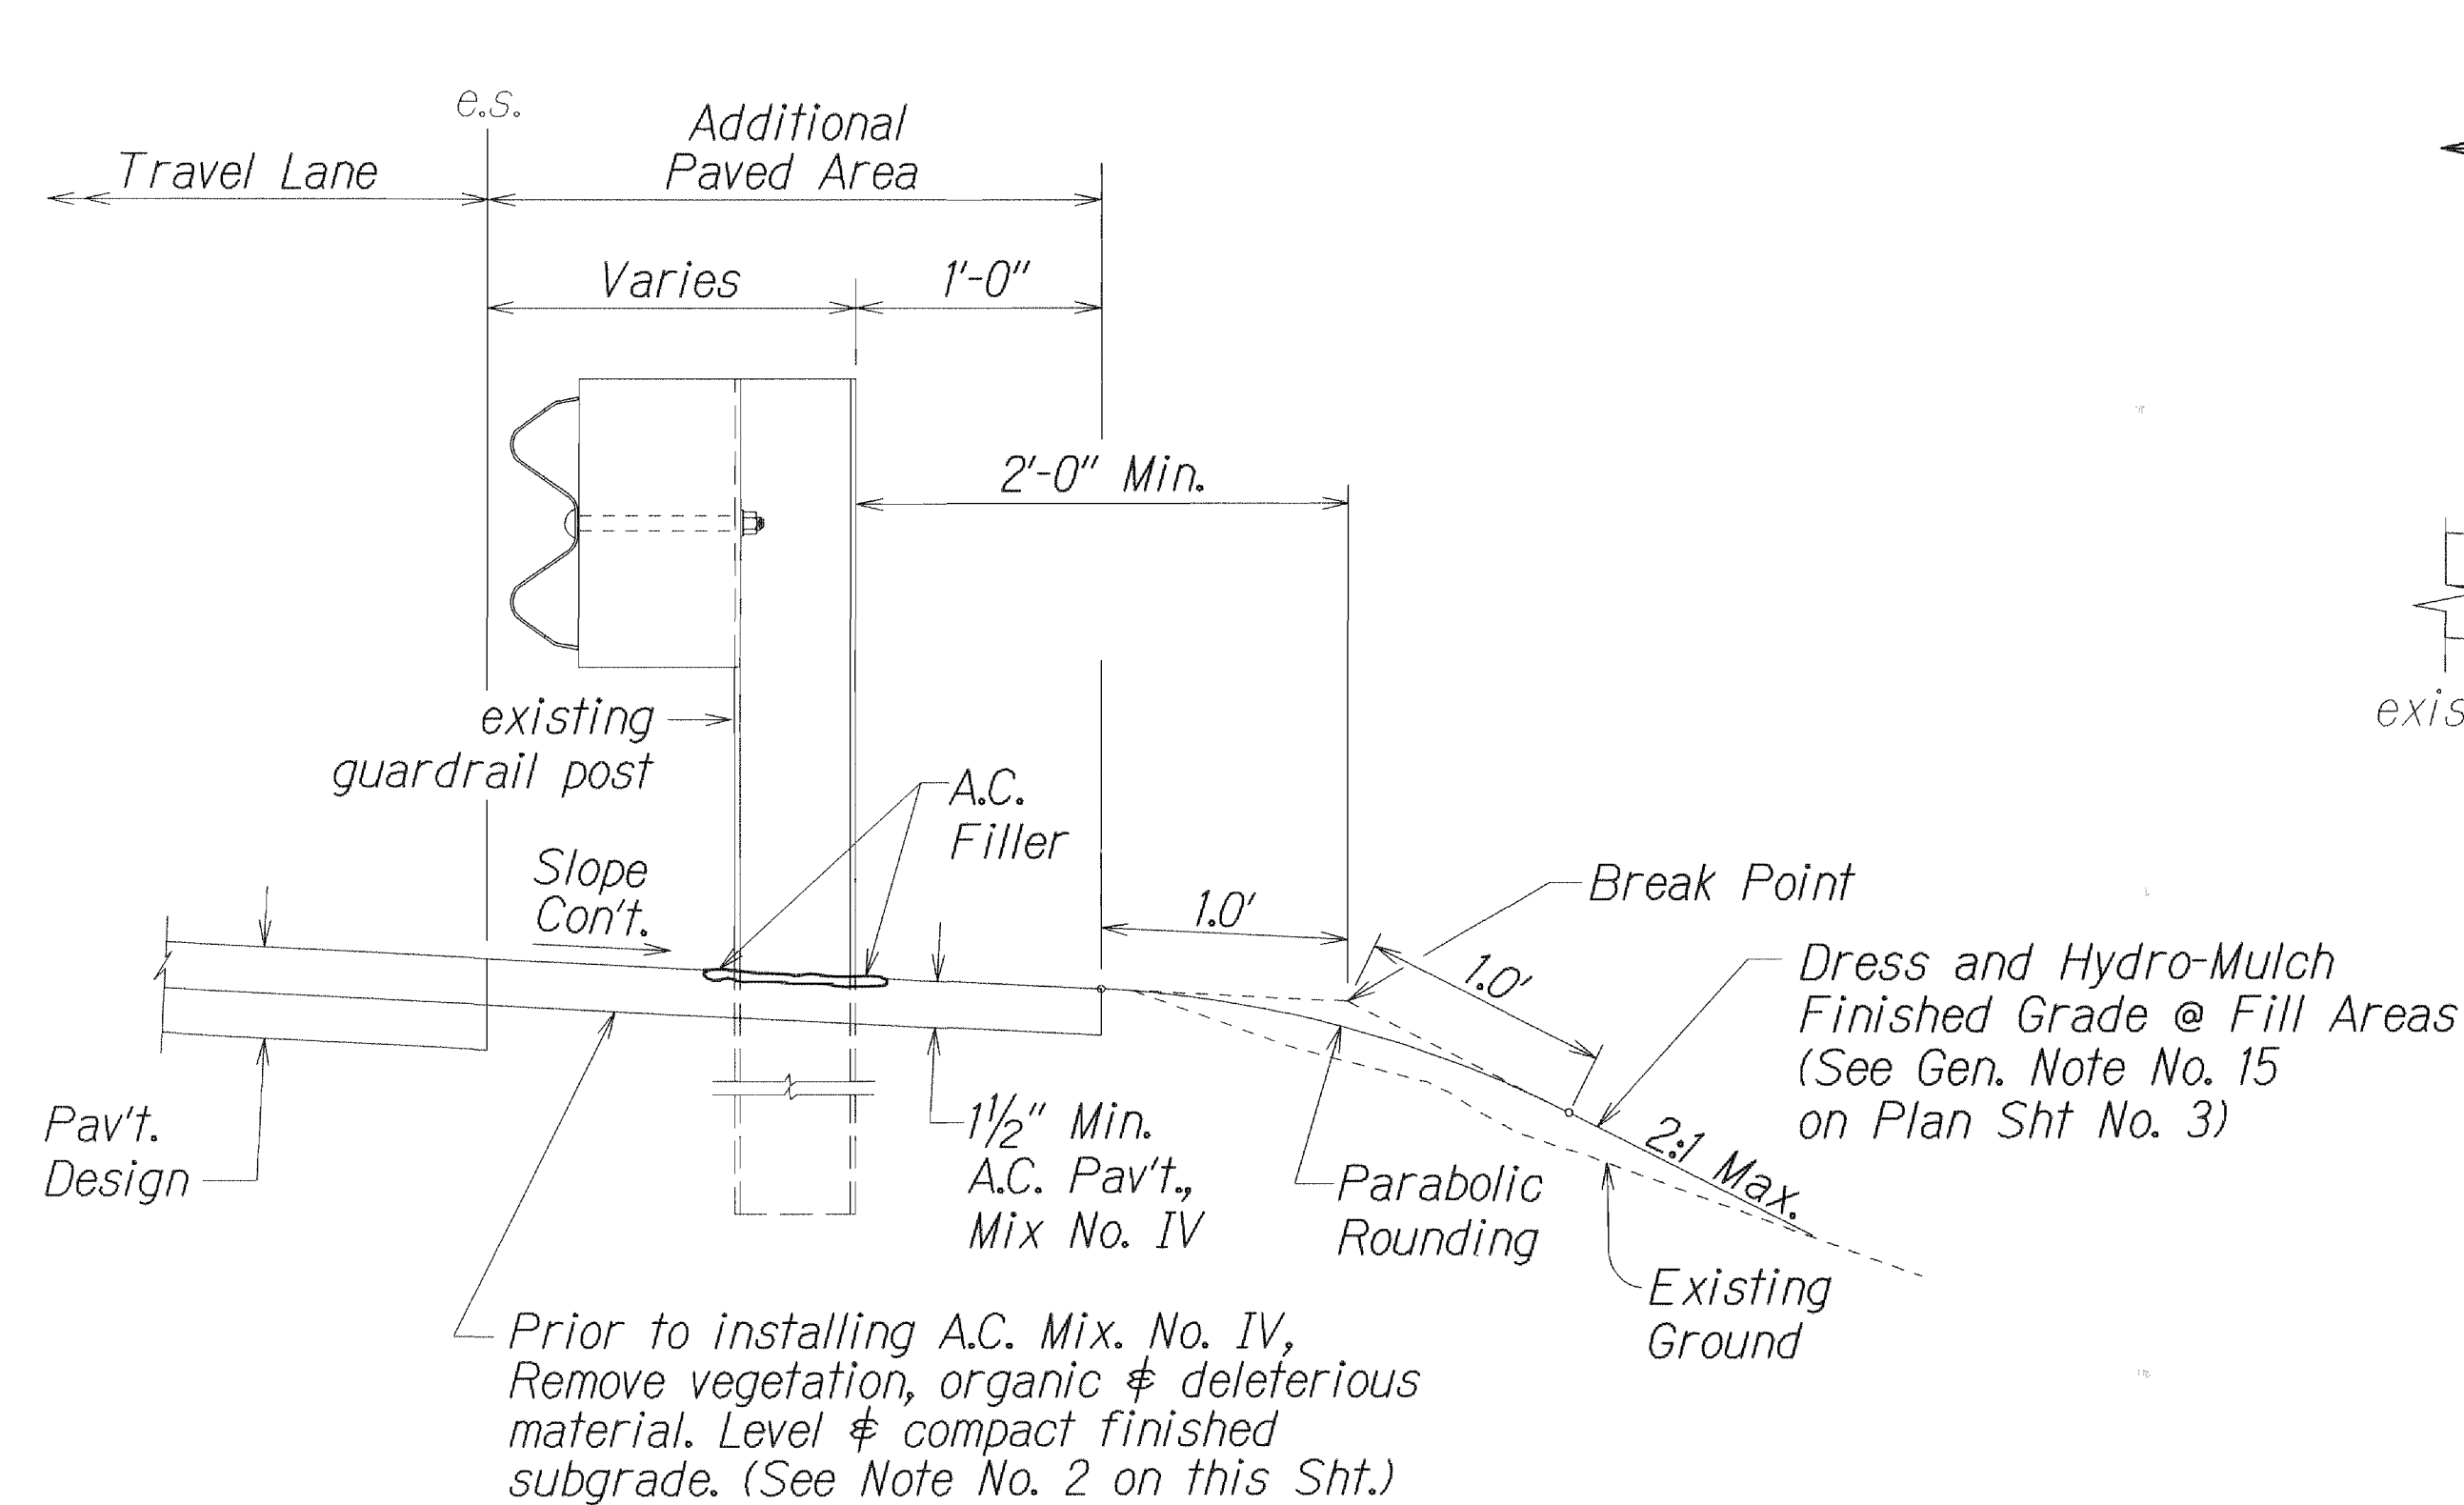


(Refer to Notes **)

TYPICAL A.C. PAVEMENT @ GUARDRAIL

** Notes:

- When standards for the fill slope area cannot be met, a site specific, Engineer approved design may be used.
- Compact finished subgrade until there is no visible evidence of further consolidation. This work is subsidiary to Item No. 401.0100 - HMA Pavement, Mix No. IV.

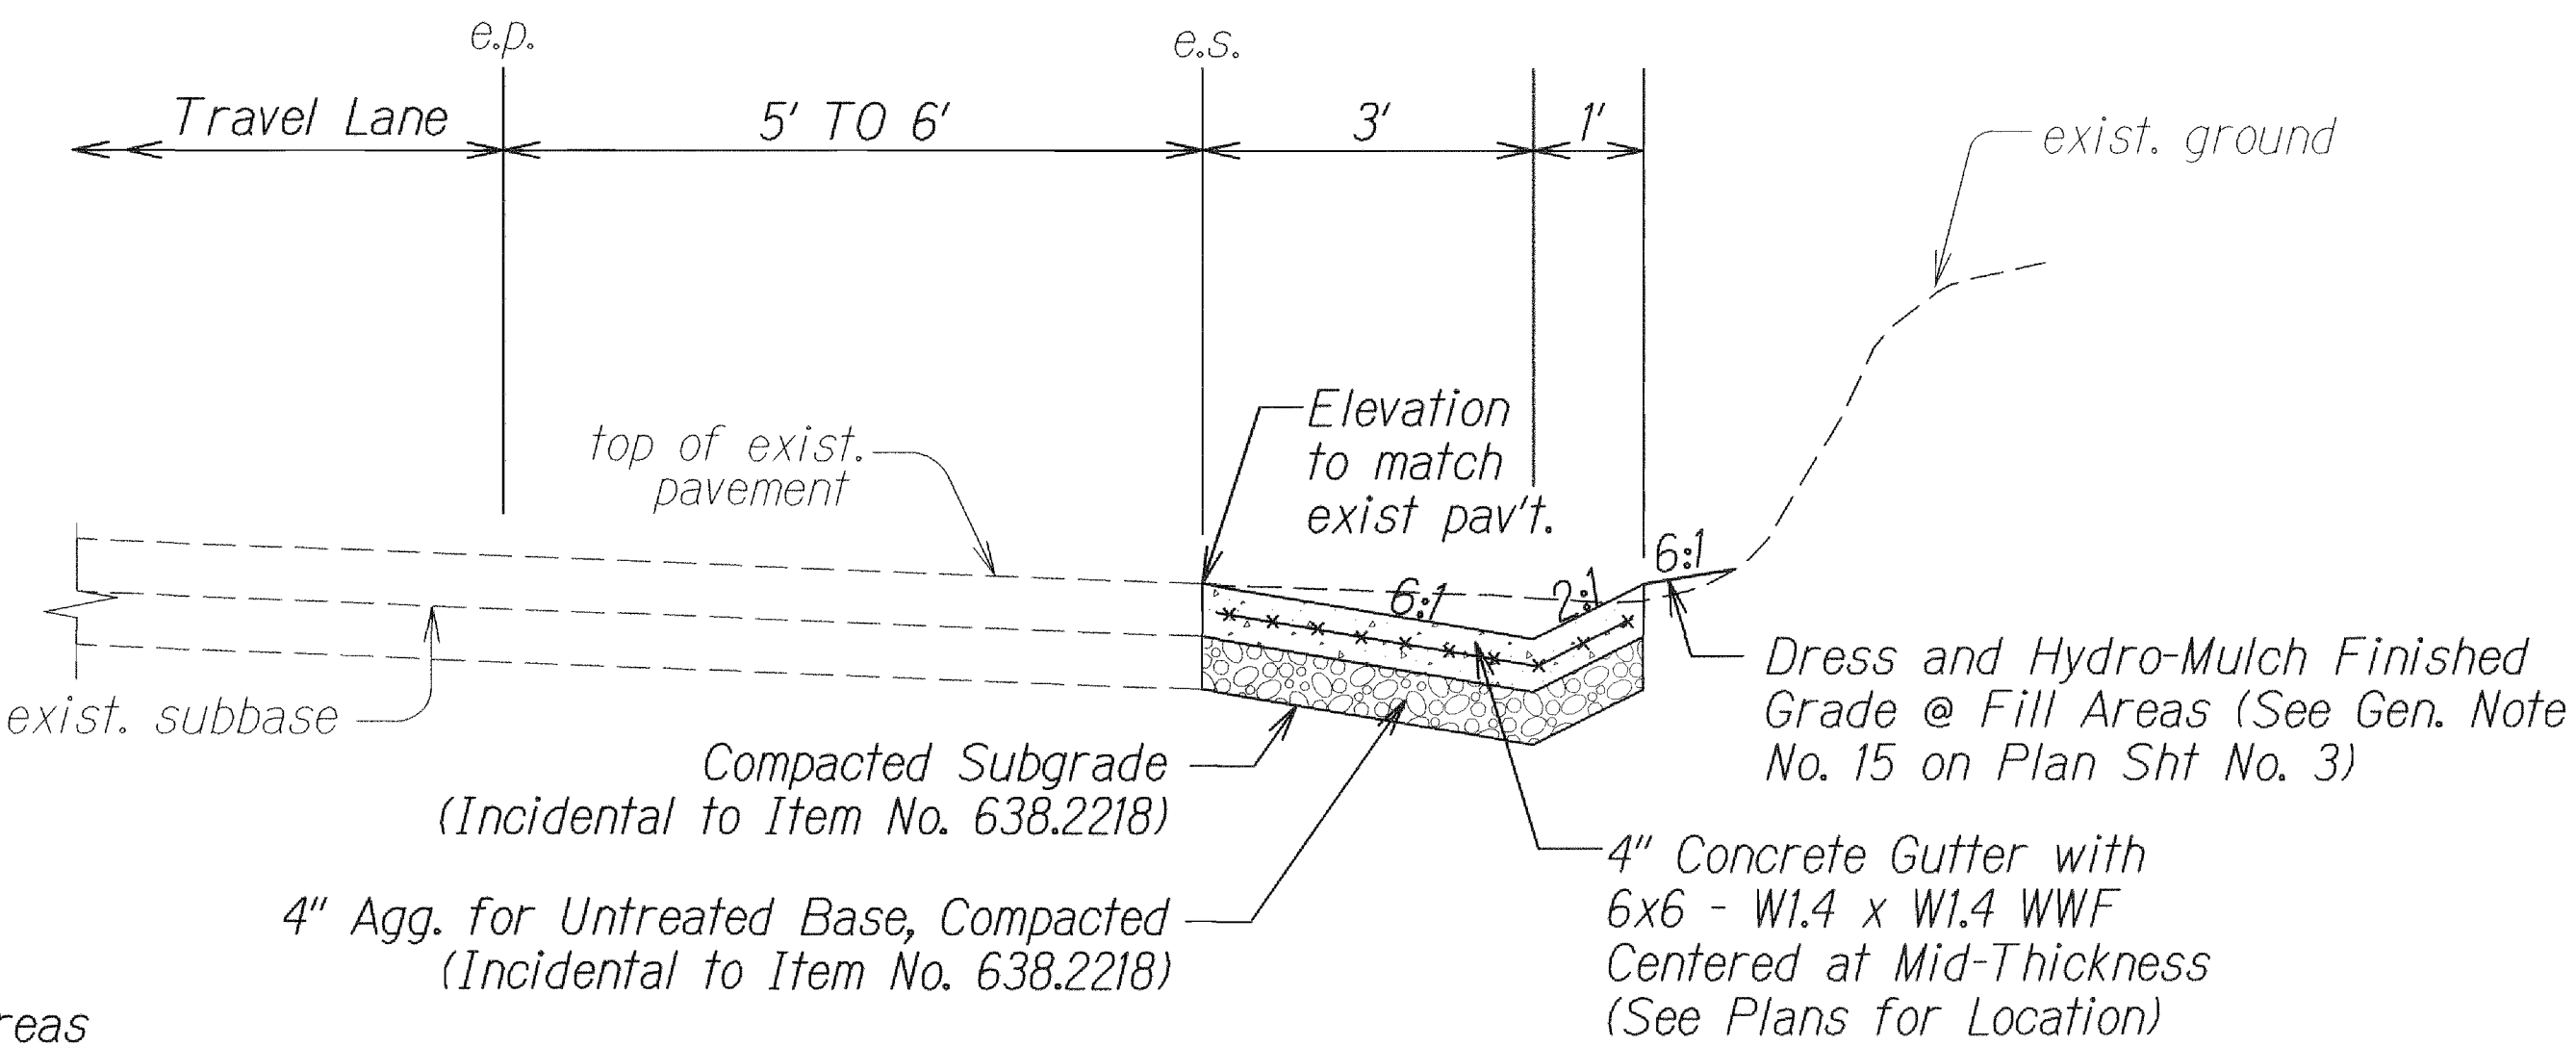

(Refer to Note *)

TYPICAL GUTTER SECTION

* Note:

- Disposal of unsuitable materials, excavation, grading and wire mesh reinforcement for concrete gutter shall be considered incidental to Item No. 638.2218 - Gutter Type 2(61214) and will not be paid separately.

ORIGINAL PLAN	SURVEY PLOTTED BY	DATE
NOTED	DRAWN BY	12/11
DESIGNED BY	CHECKED BY	
APPROVED BY	SHEETED BY	

STATE OF HAWAII
DEPARTMENT OF TRANSPORTATION
HIGHWAYS DIVISION

TYPICAL SECTIONS

KAUMUALII HIGHWAY SAFETY IMPROVEMENTS
Vicinity of Kahili Mountain Park to Eleele Road
Fed-Aid Proj. No. HSIP-050-1(035)

Not to Scale
Date: July 2012

SHEET No. 1 OF 1 SHEETS