

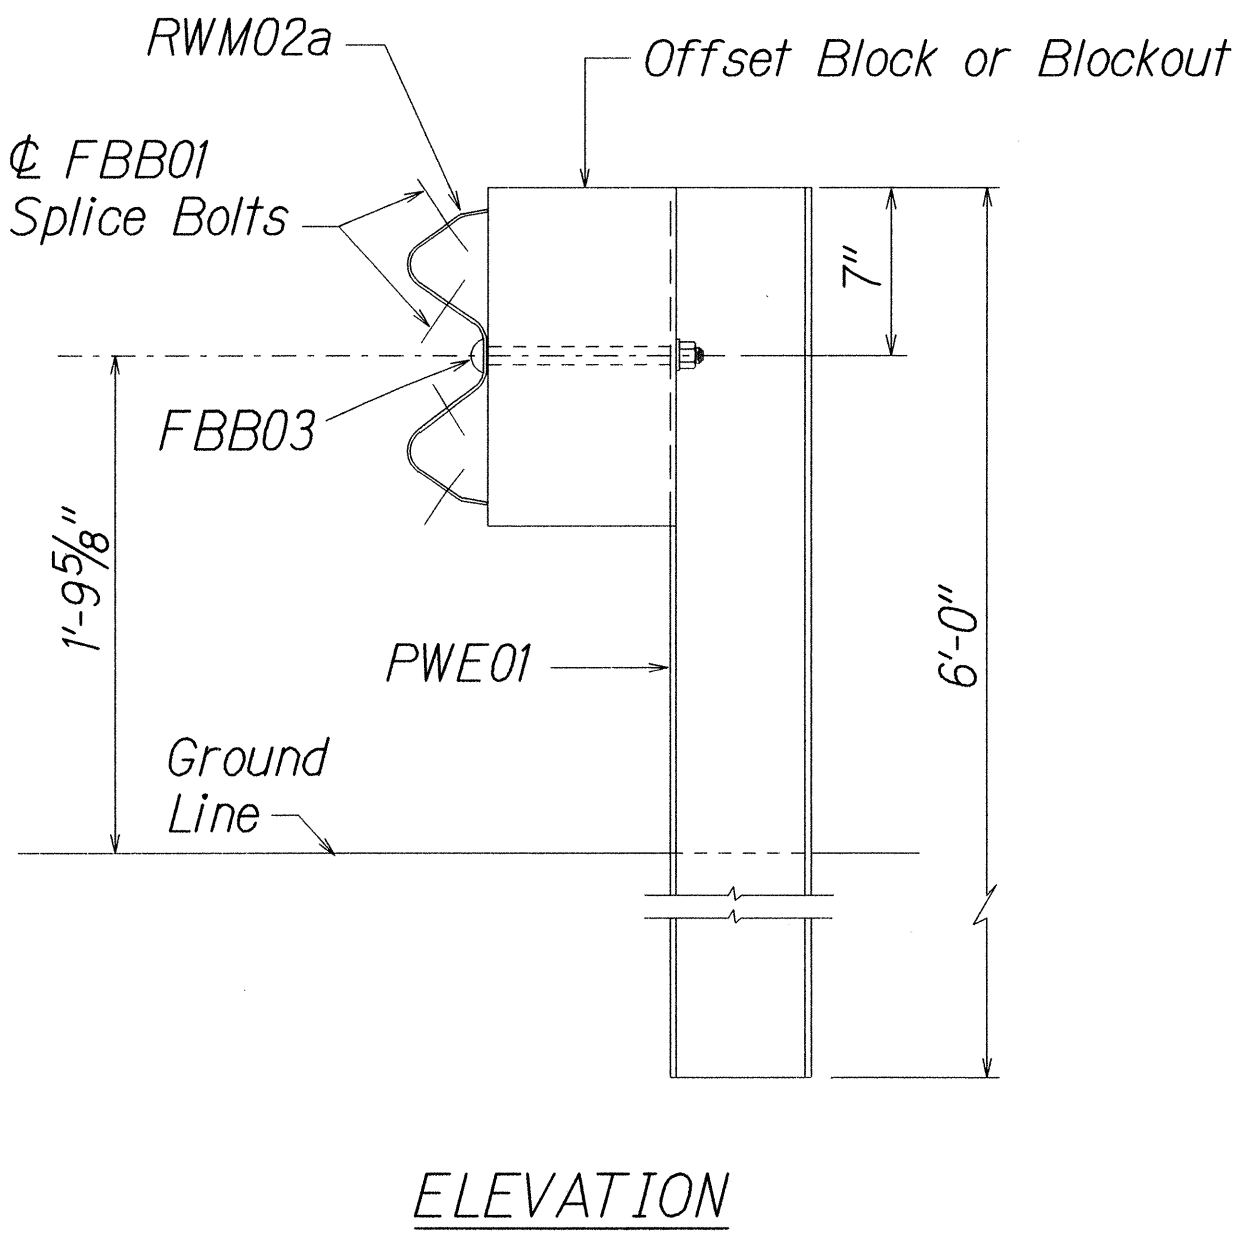


FED. ROAD DIST. NO.	STATE	PROJ. NO.	FISCAL YEAR	SHEET NO.	TOTAL SHEETS
HAWAII	HAW.	50D-01-11MR	2014	14	32

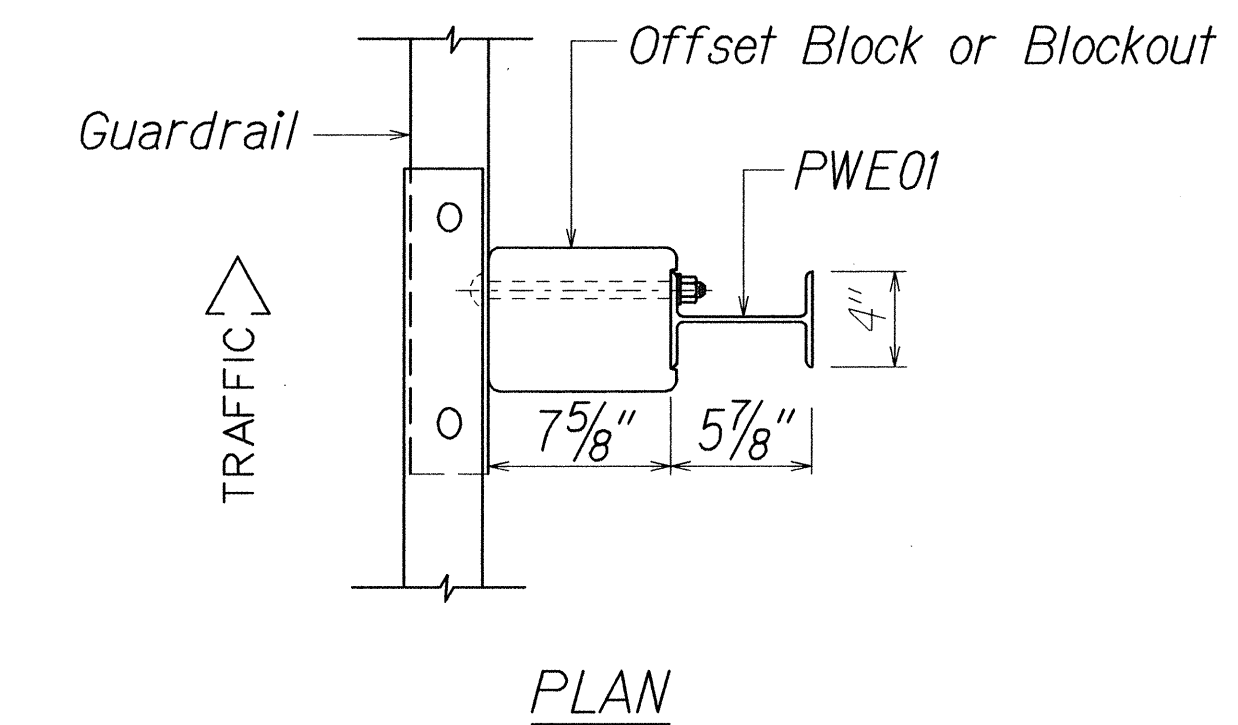


STRONG POST W-BEAM GUARDRAIL
(SGR04a)

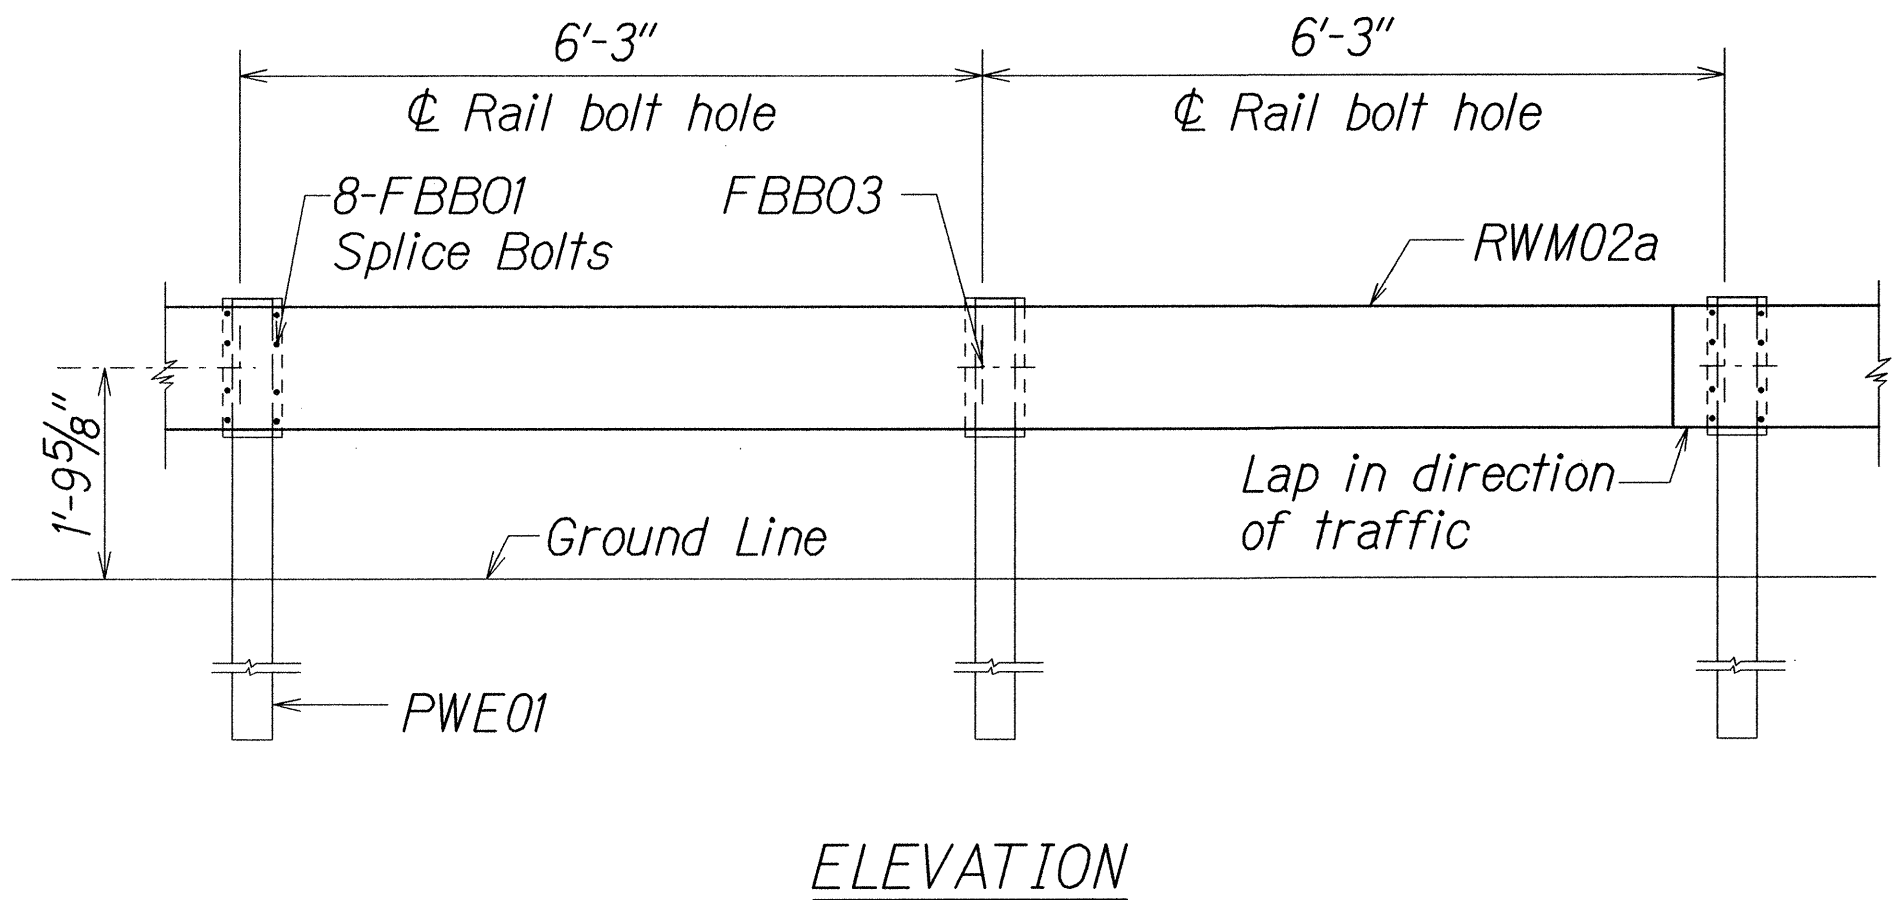


STRONG POST W-BEAM GUARDRAIL WITH
RECYCLED OFFSET BLOCK OR PLASTIC BLOCKOUT


NOTE:
All Holes are
3/4" Dia.

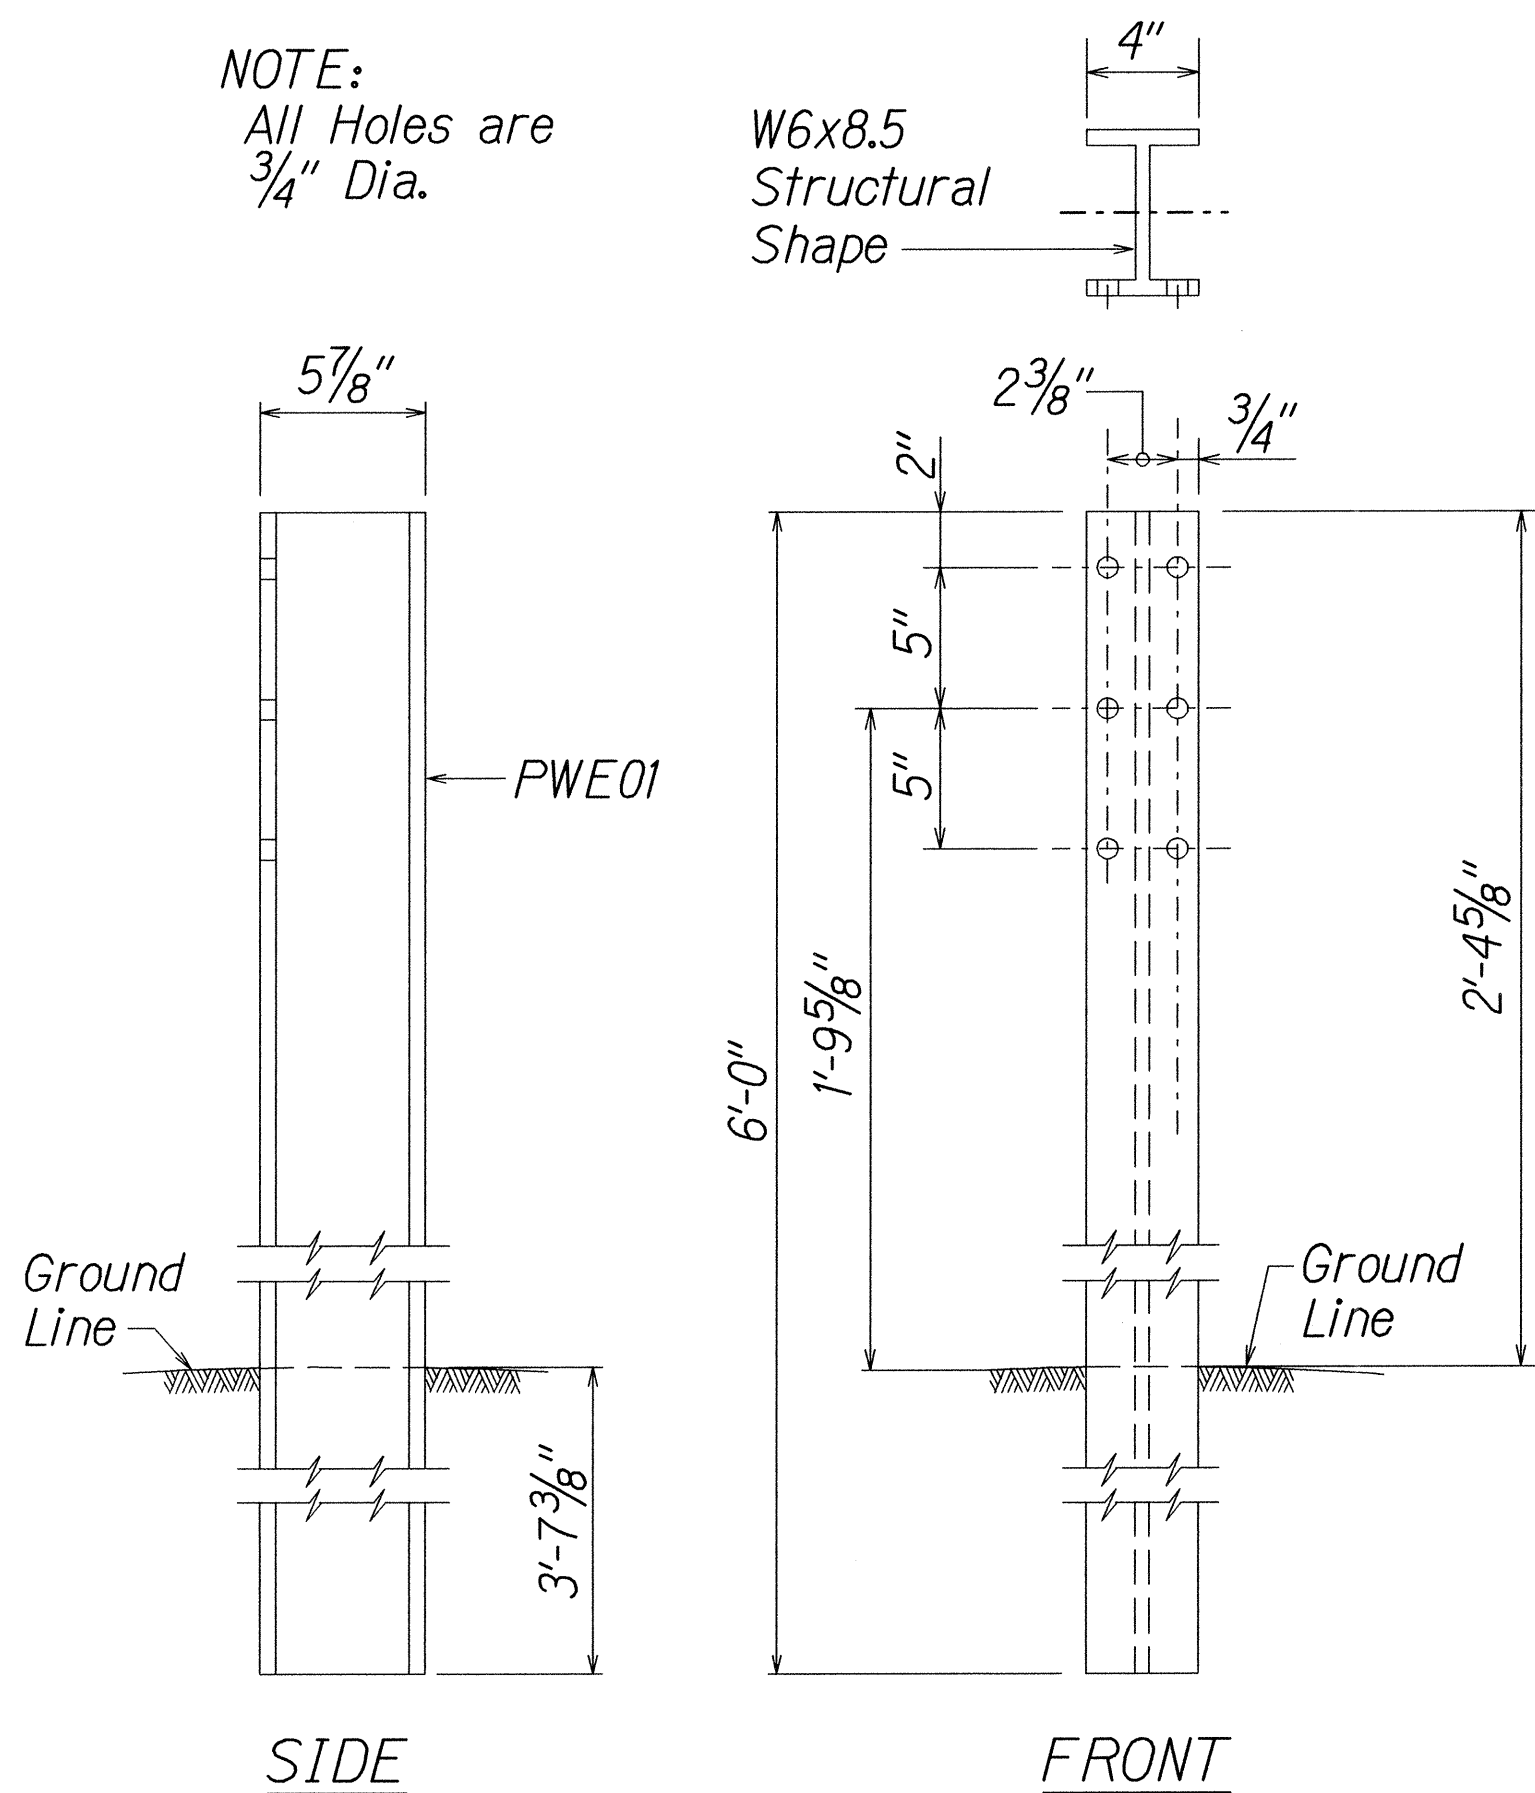


W-BEAM STRONG POST (PWE01)

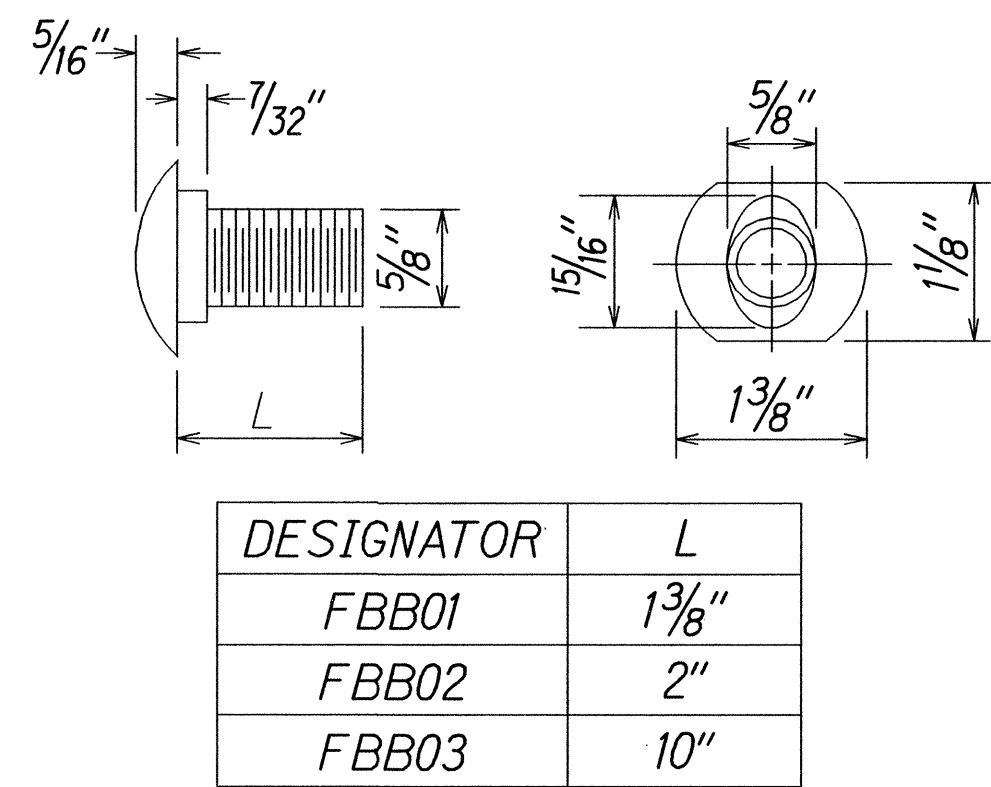

DESIGNATOR	L
FBB01	1 3/8"
FBB02	2"
FBB03	10"

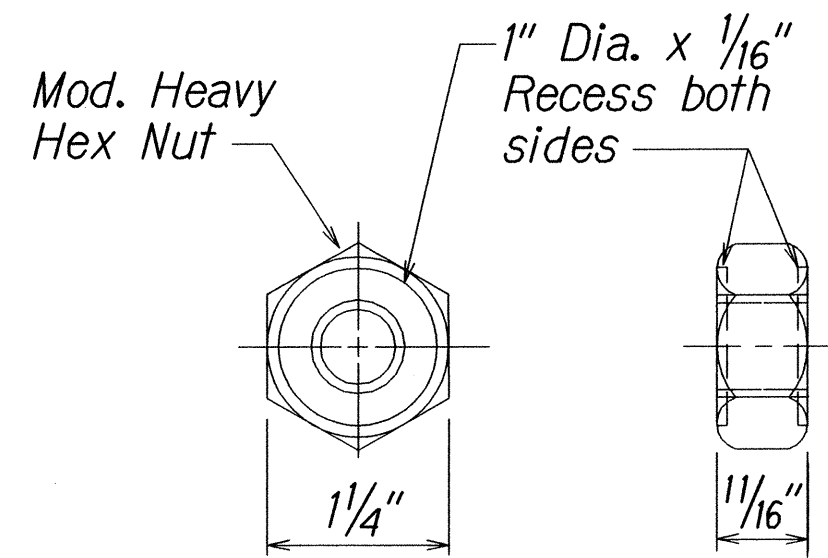

GUARDRAIL BOLTS AND RECESSED NUT

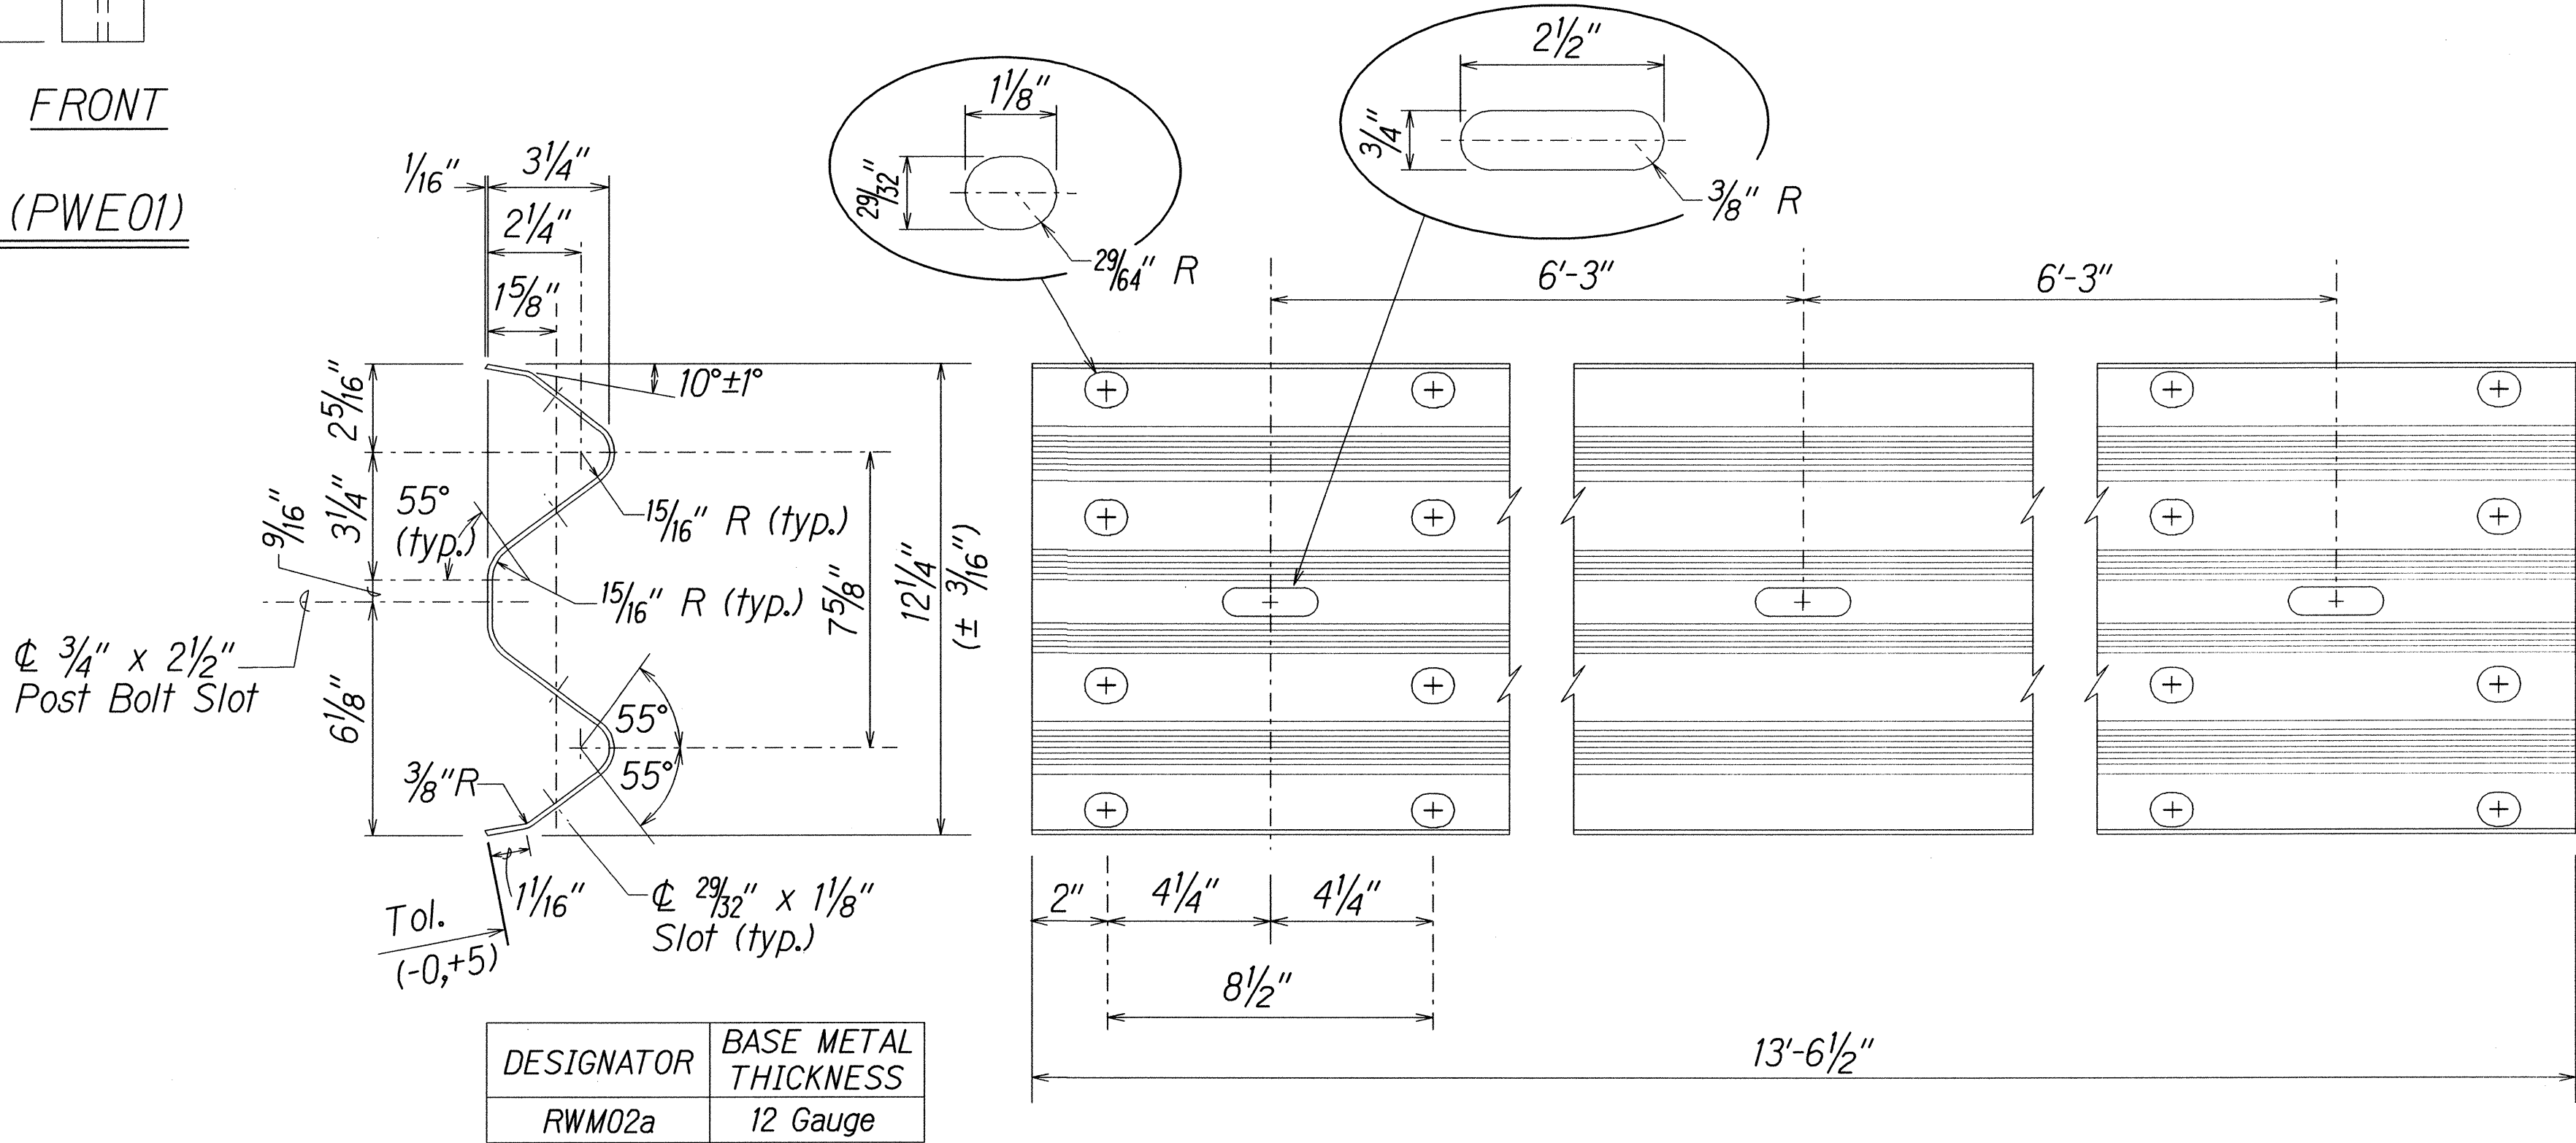

2 SPACE W-BEAM GUARDRAIL (RWM02a)

STATE OF HAWAII
DEPARTMENT OF TRANSPORTATION
HIGHWAYS DIVISION

STRONG POST W-BEAM GUARDRAIL
KAUMUALII HIGHWAY RESURFACING
Kipu Road to Huleia Bridge
Proj. No. 50D-01-11MR
Scale: Not to Scale Date: Oct. 2013

SURVEY PLANNED BY	DATE
DRAWN BY	
DESIGNED BY	
CHECKED BY	
APPROVED BY	
REVISIONS	
1. 8/26/2013	
2. 8/26/2013	
