

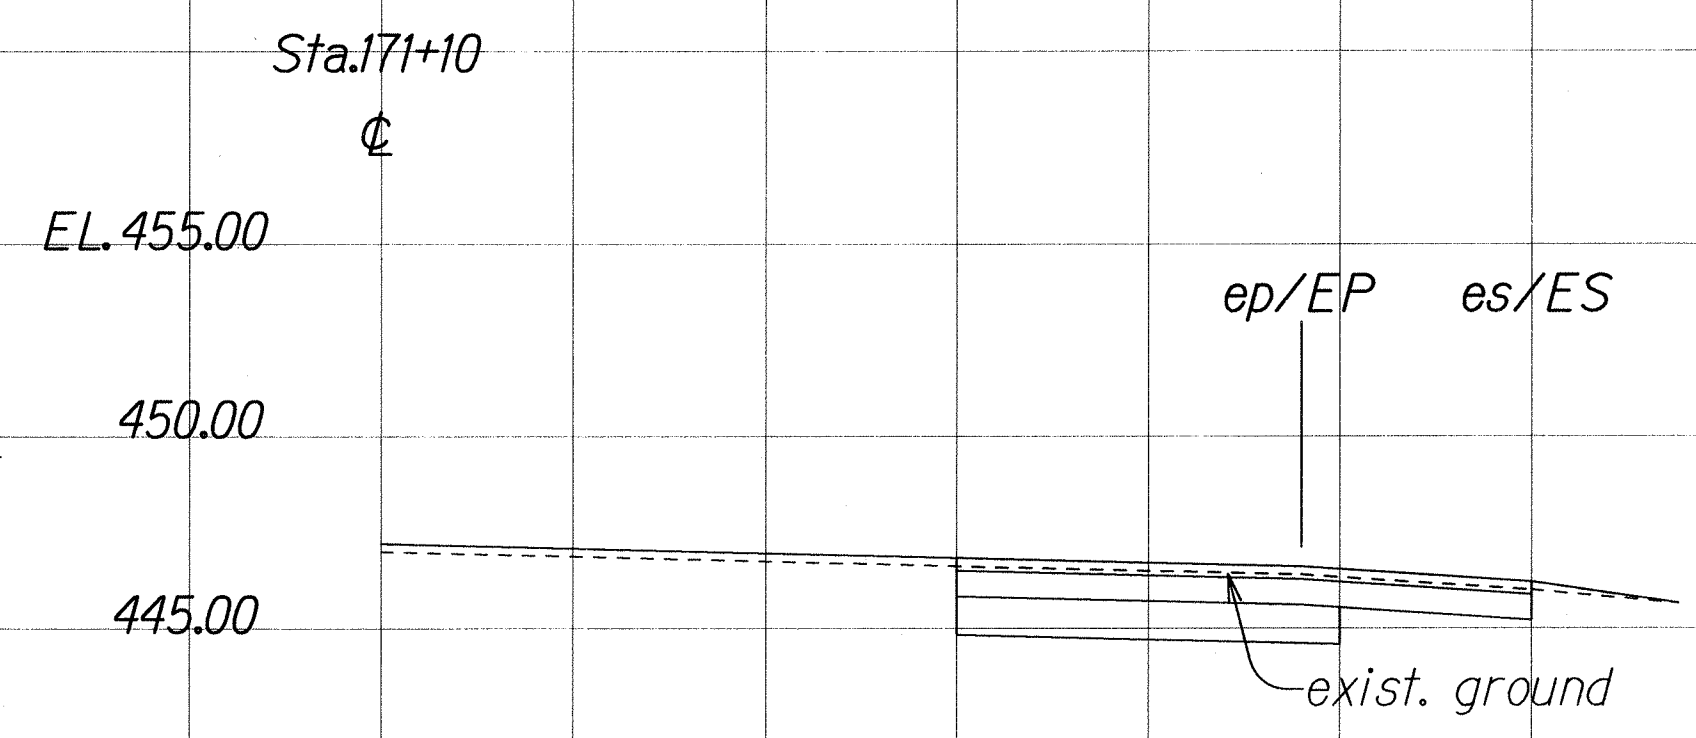
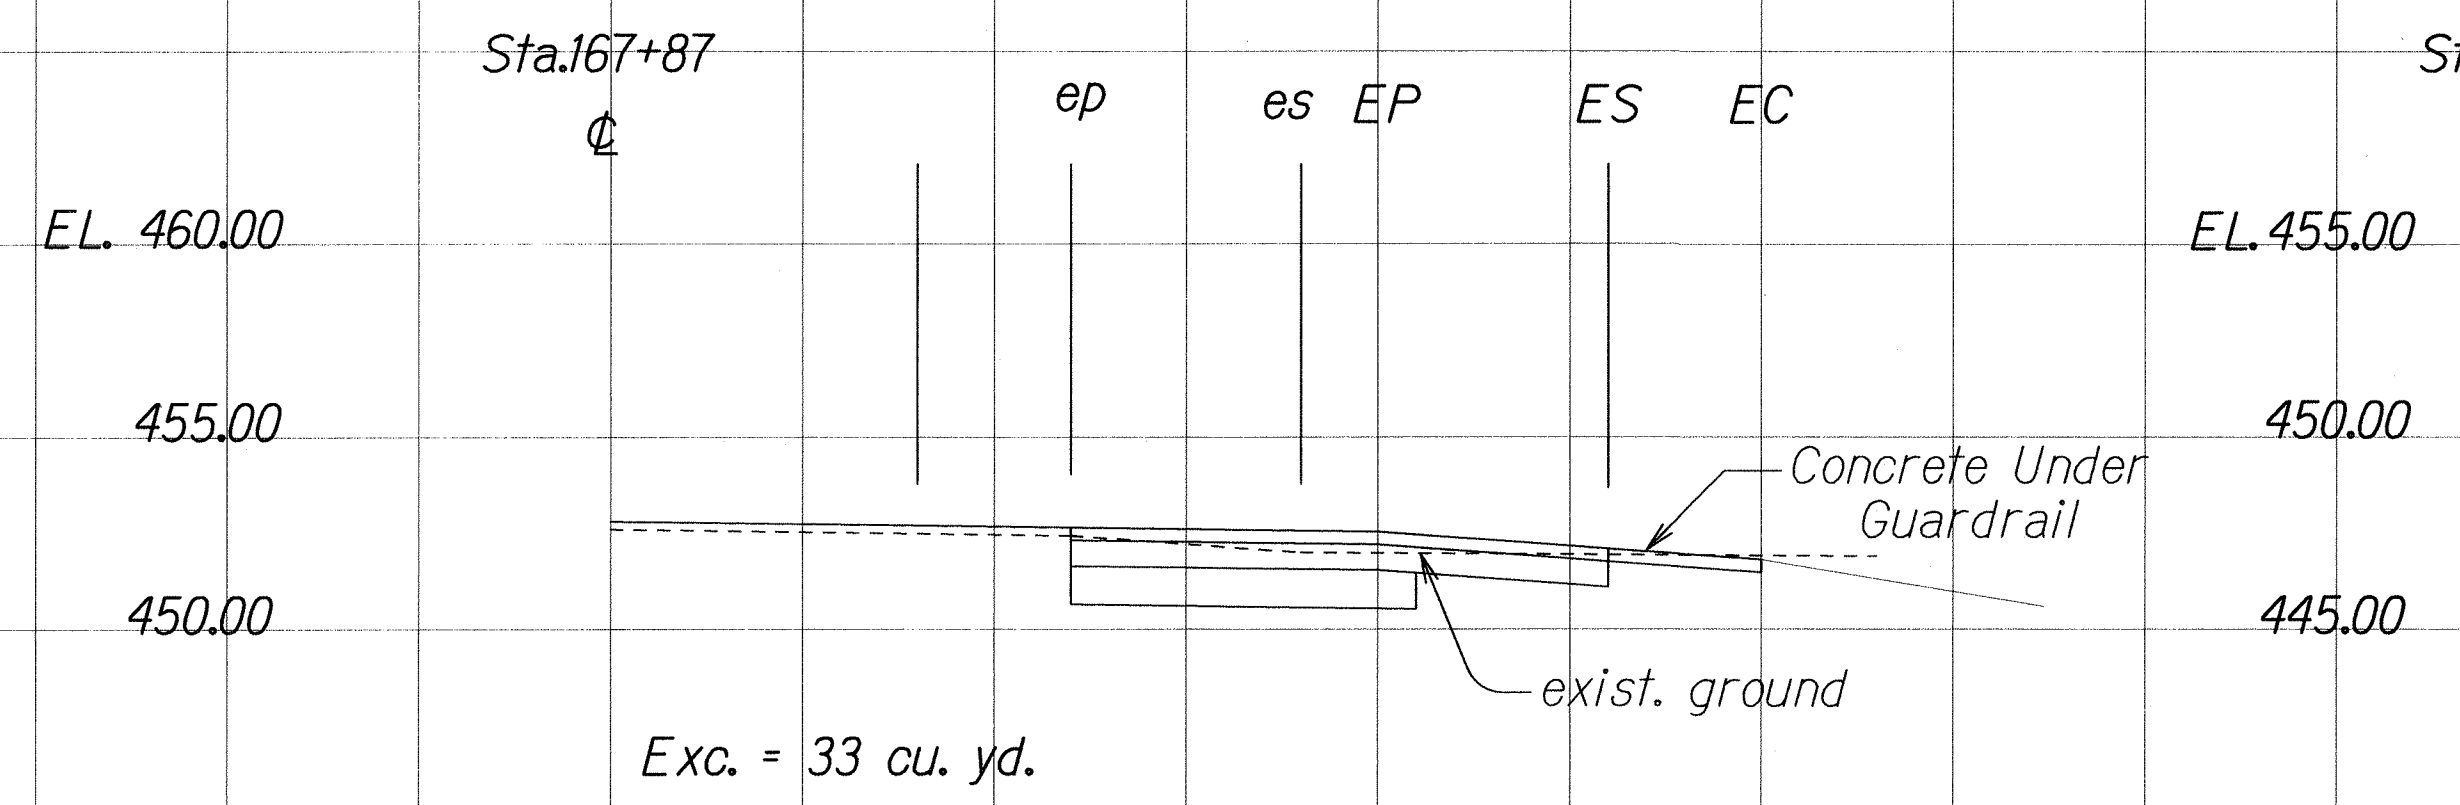
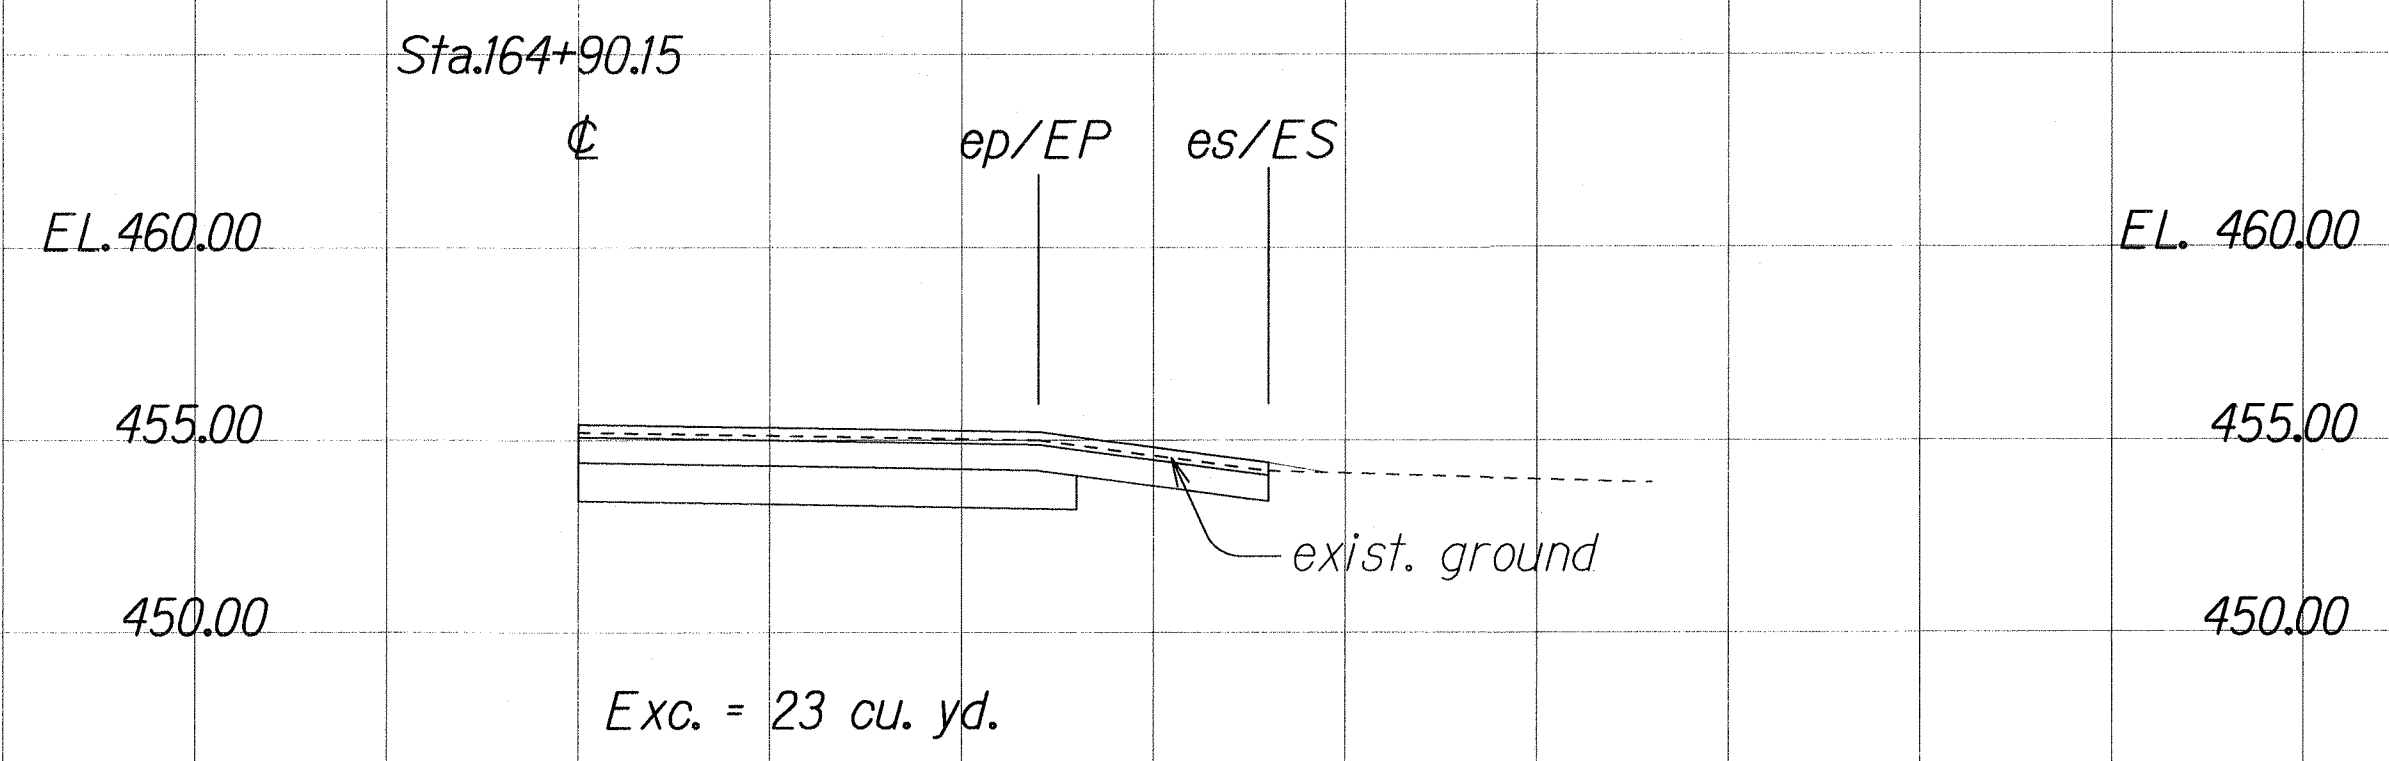
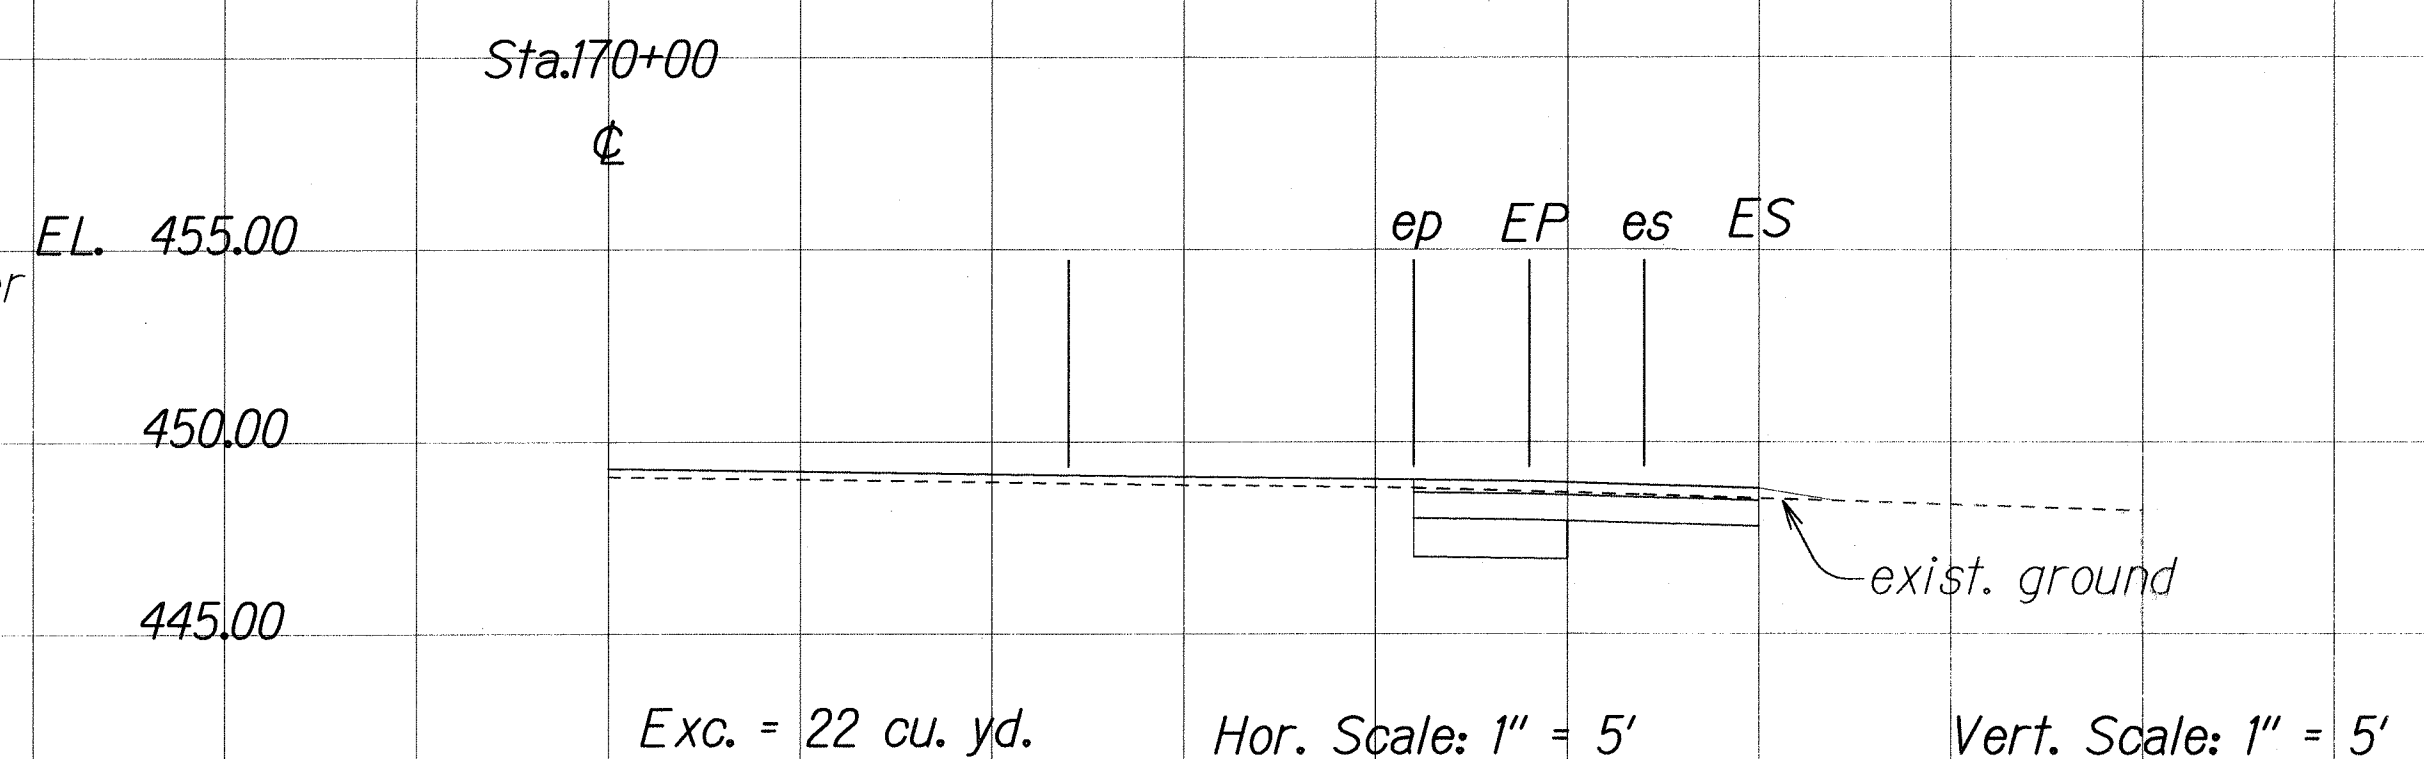
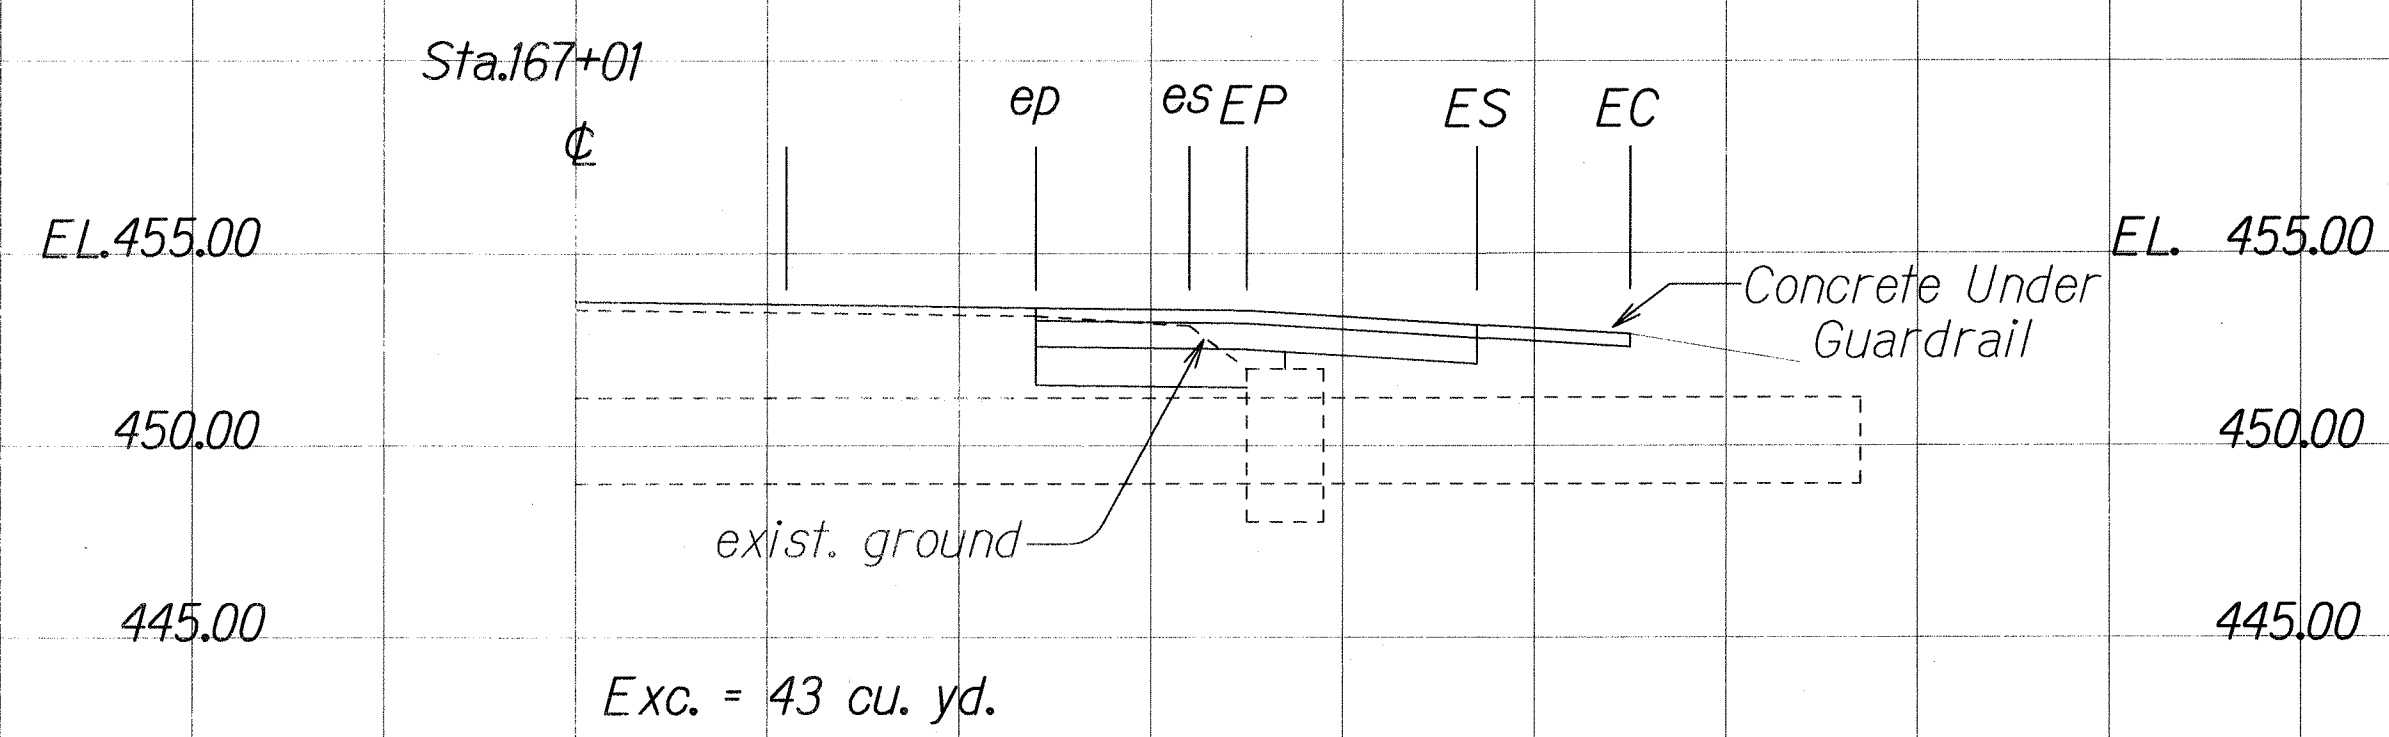
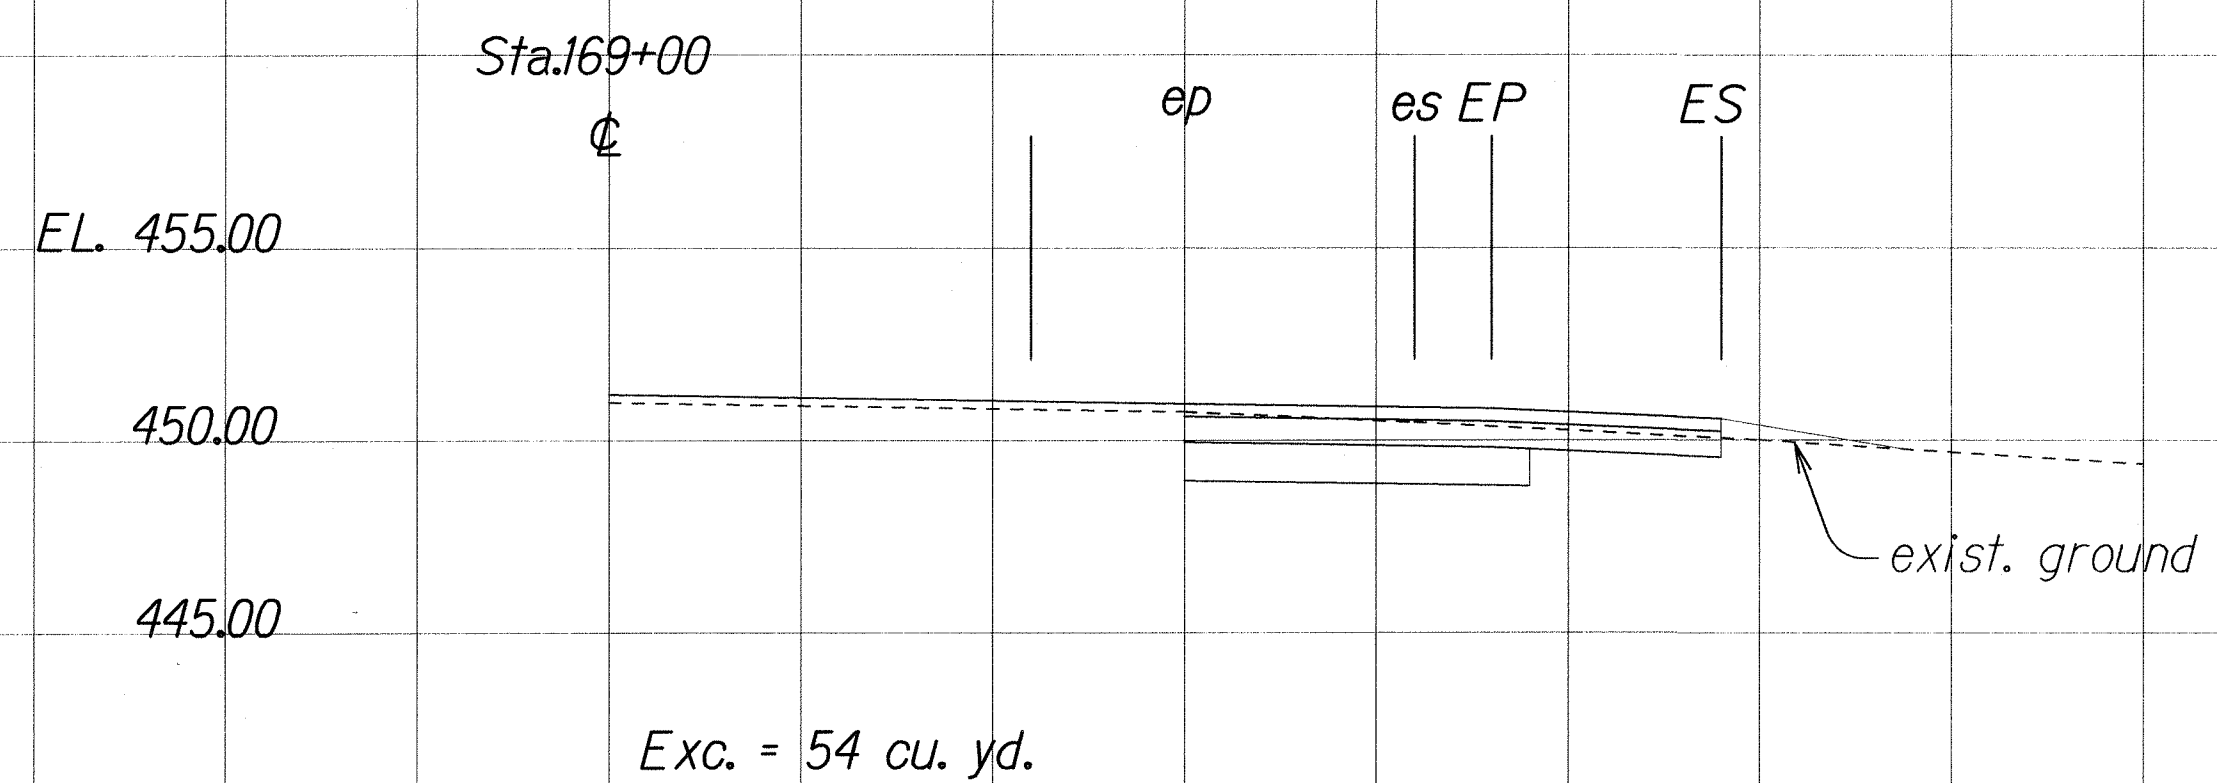
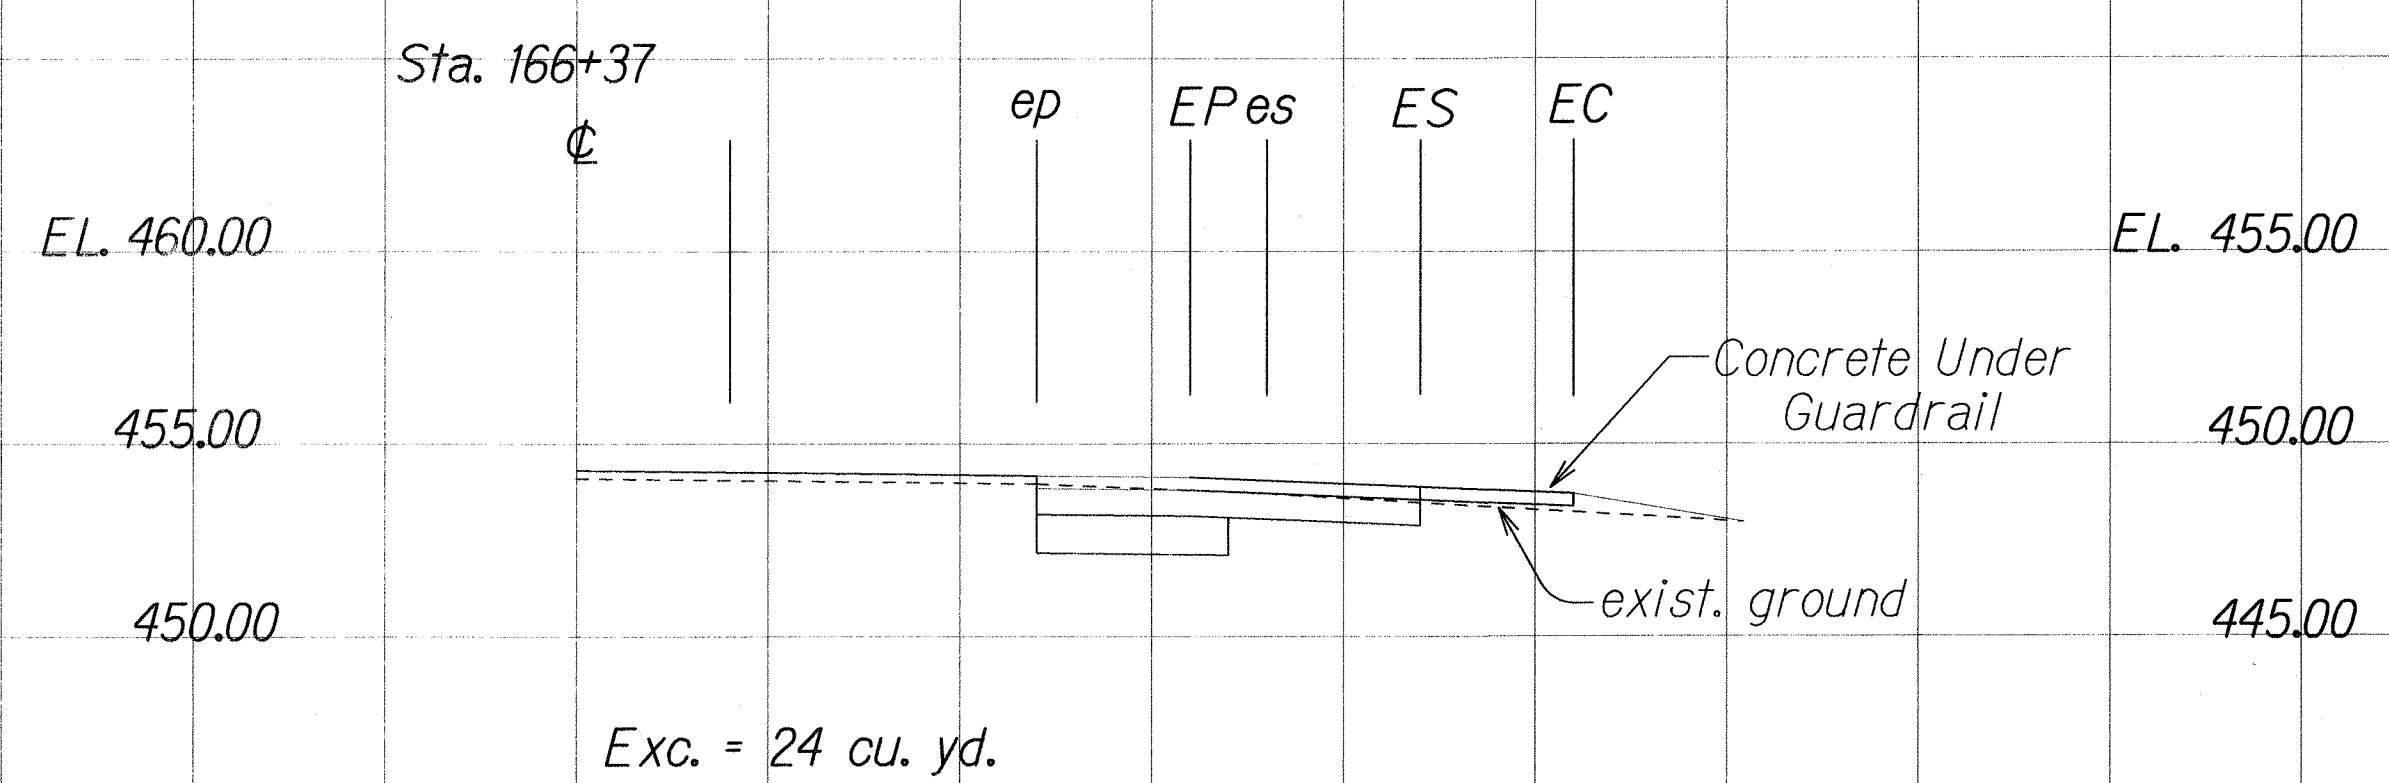


FED. ROAD DIST. NO.	STATE	FED. AID PROJ. NO.	FISCAL YEAR	SHEET NO.	TOTAL SHEETS
HAWAII	HAW.	STP-050-1(037)	2011	32	32

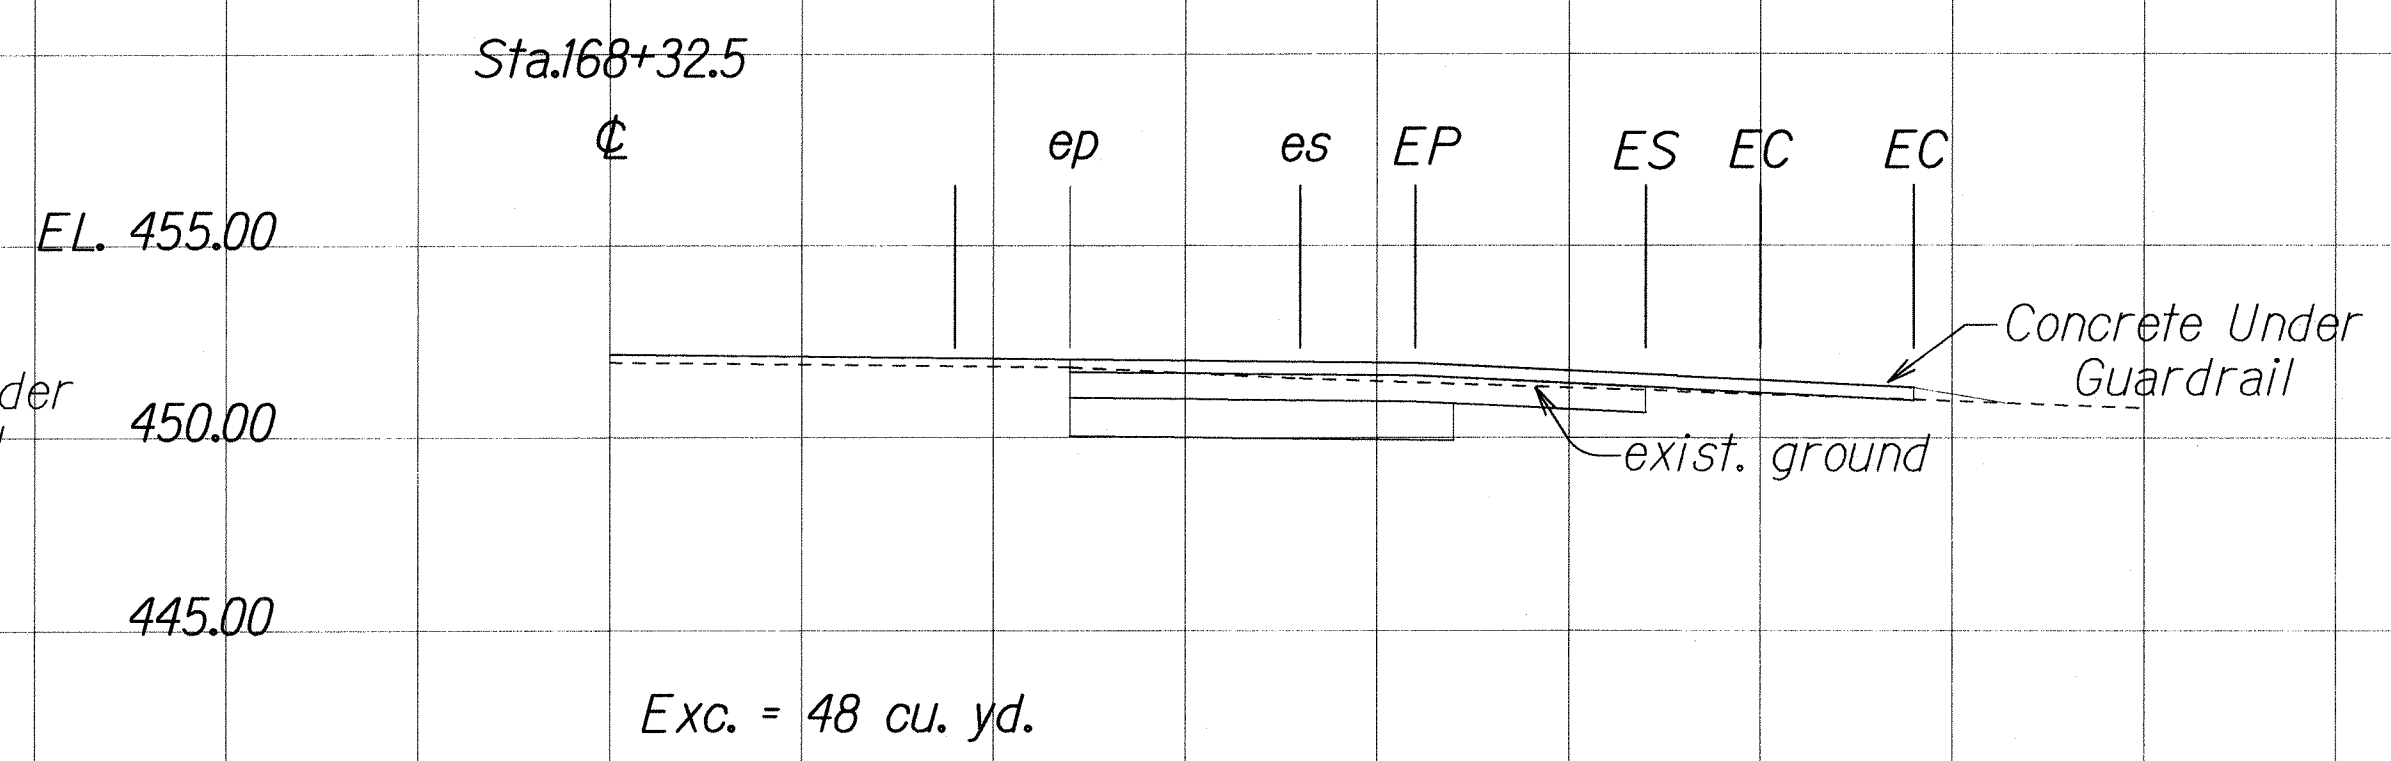

Total Volume
Exc. = 266 cu. yd.

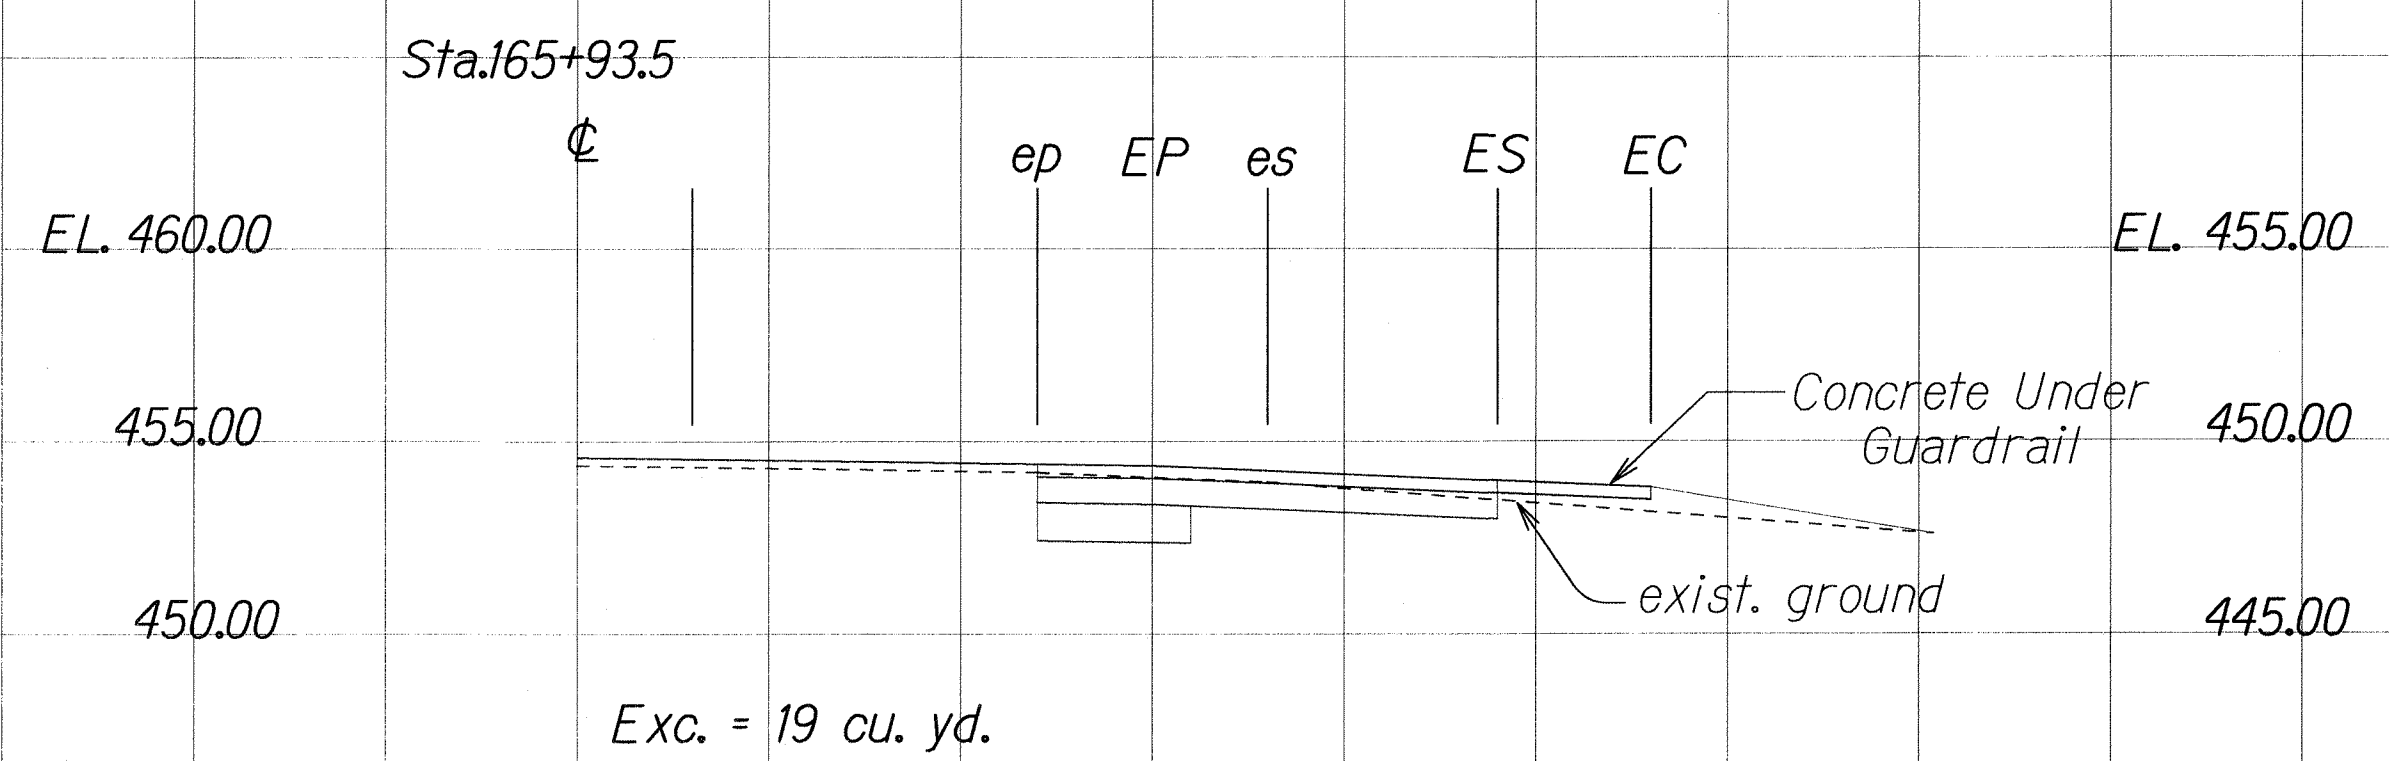

Hor. Scale: 1" = 5' Vert. Scale: 1" = 5'

ORIGINAL PLAN	SURVEY PLOTTED BY	DATE
NOTE BOOK	DRAWN BY	4/11
DESIGNED BY	CHECKED BY	
QUANTITIES BY		
CHECKED BY		