
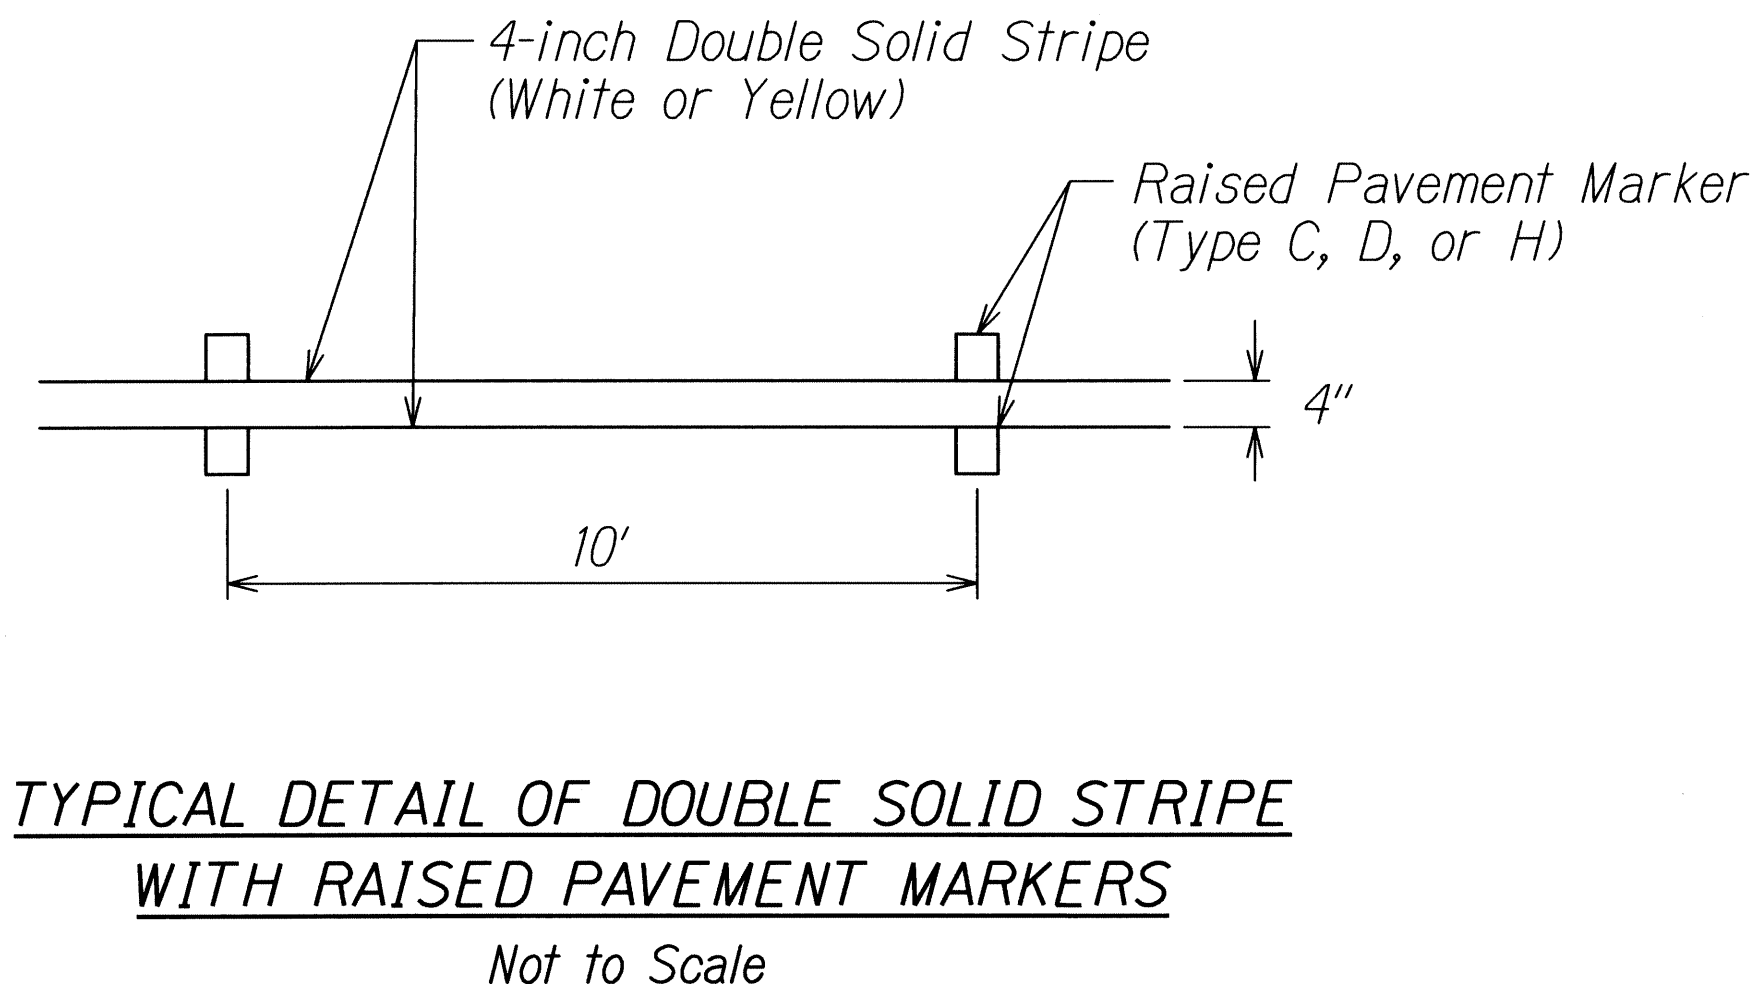
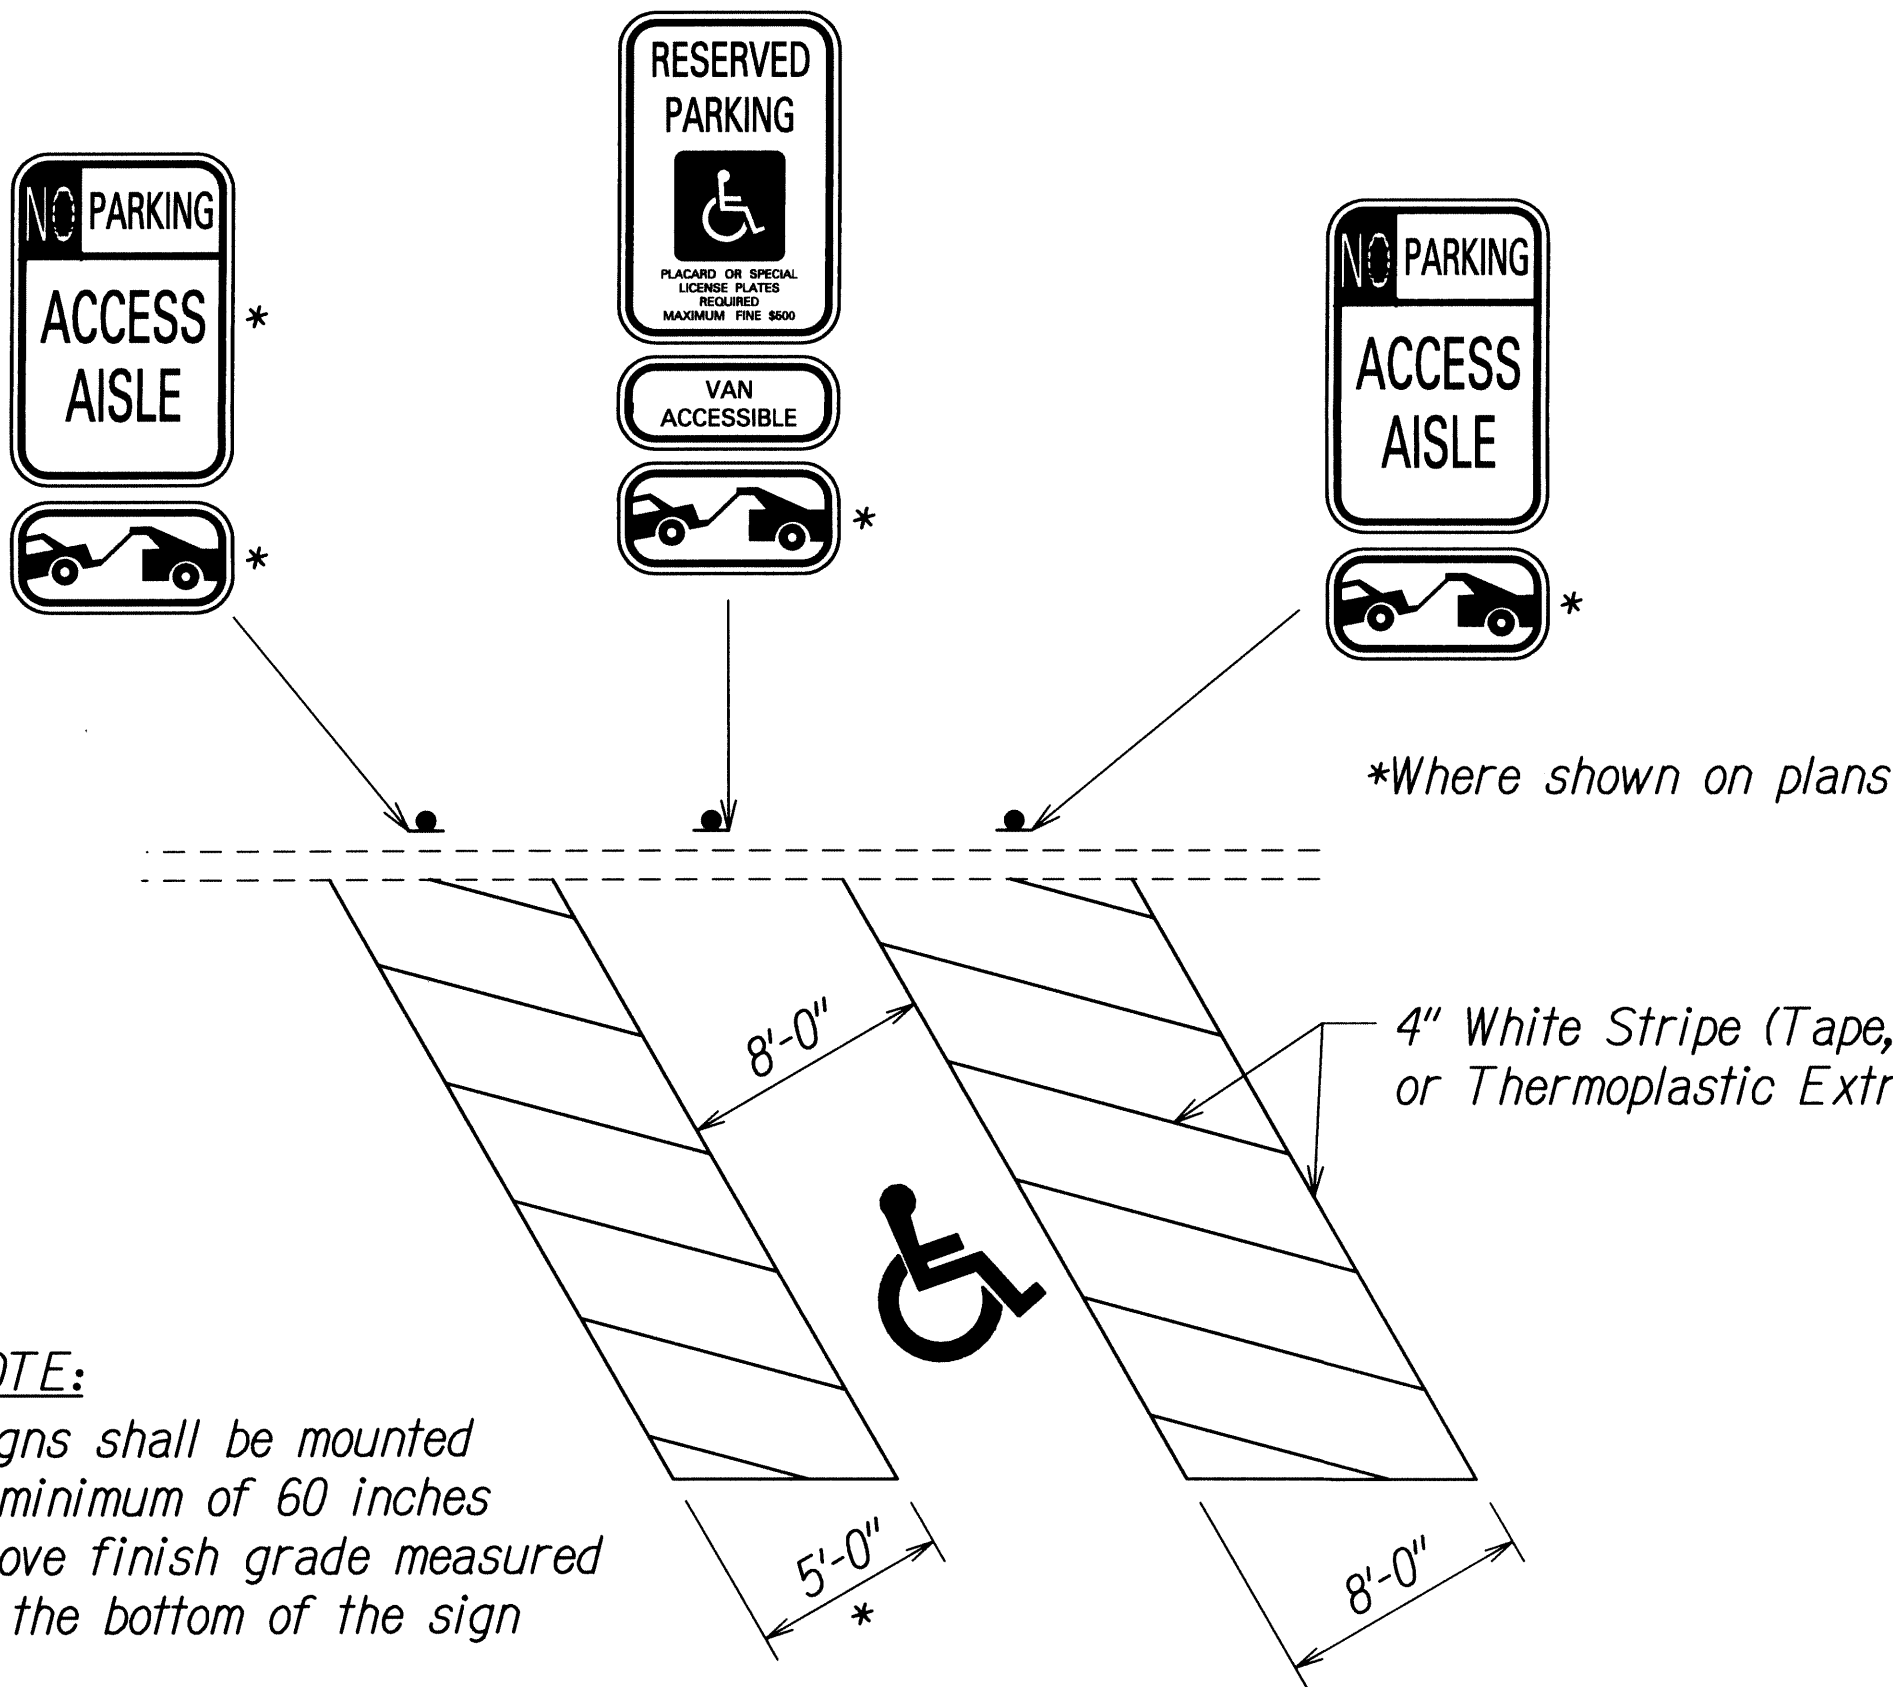
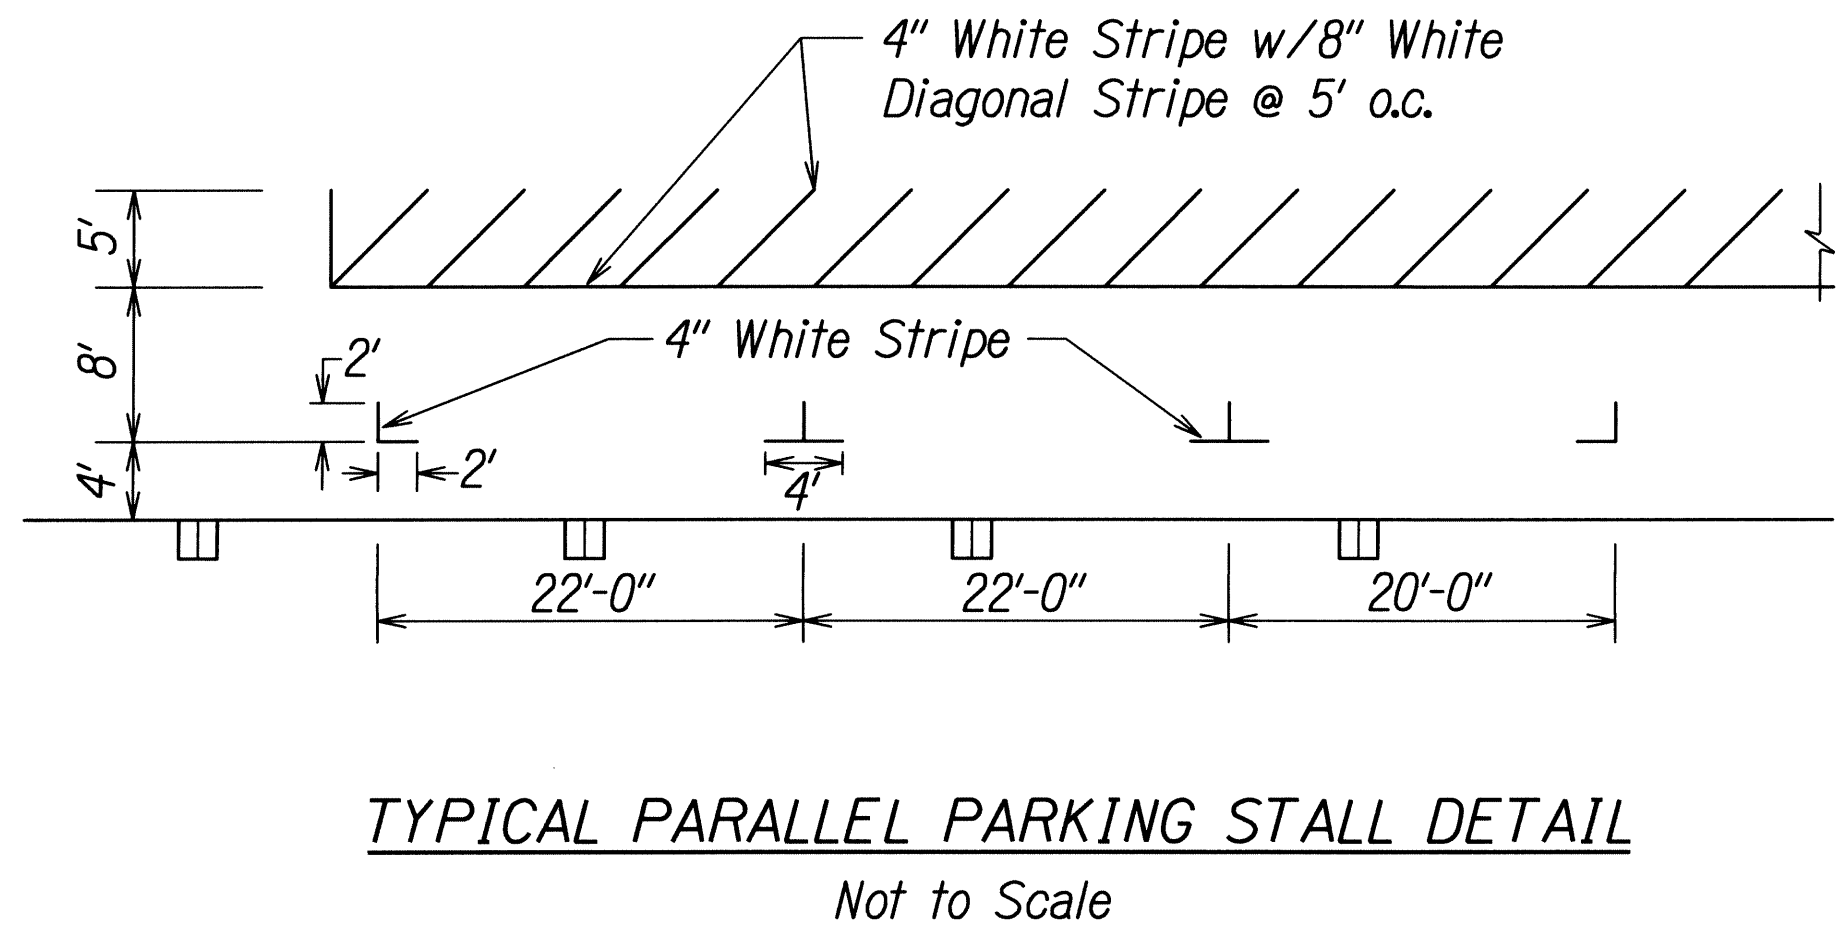
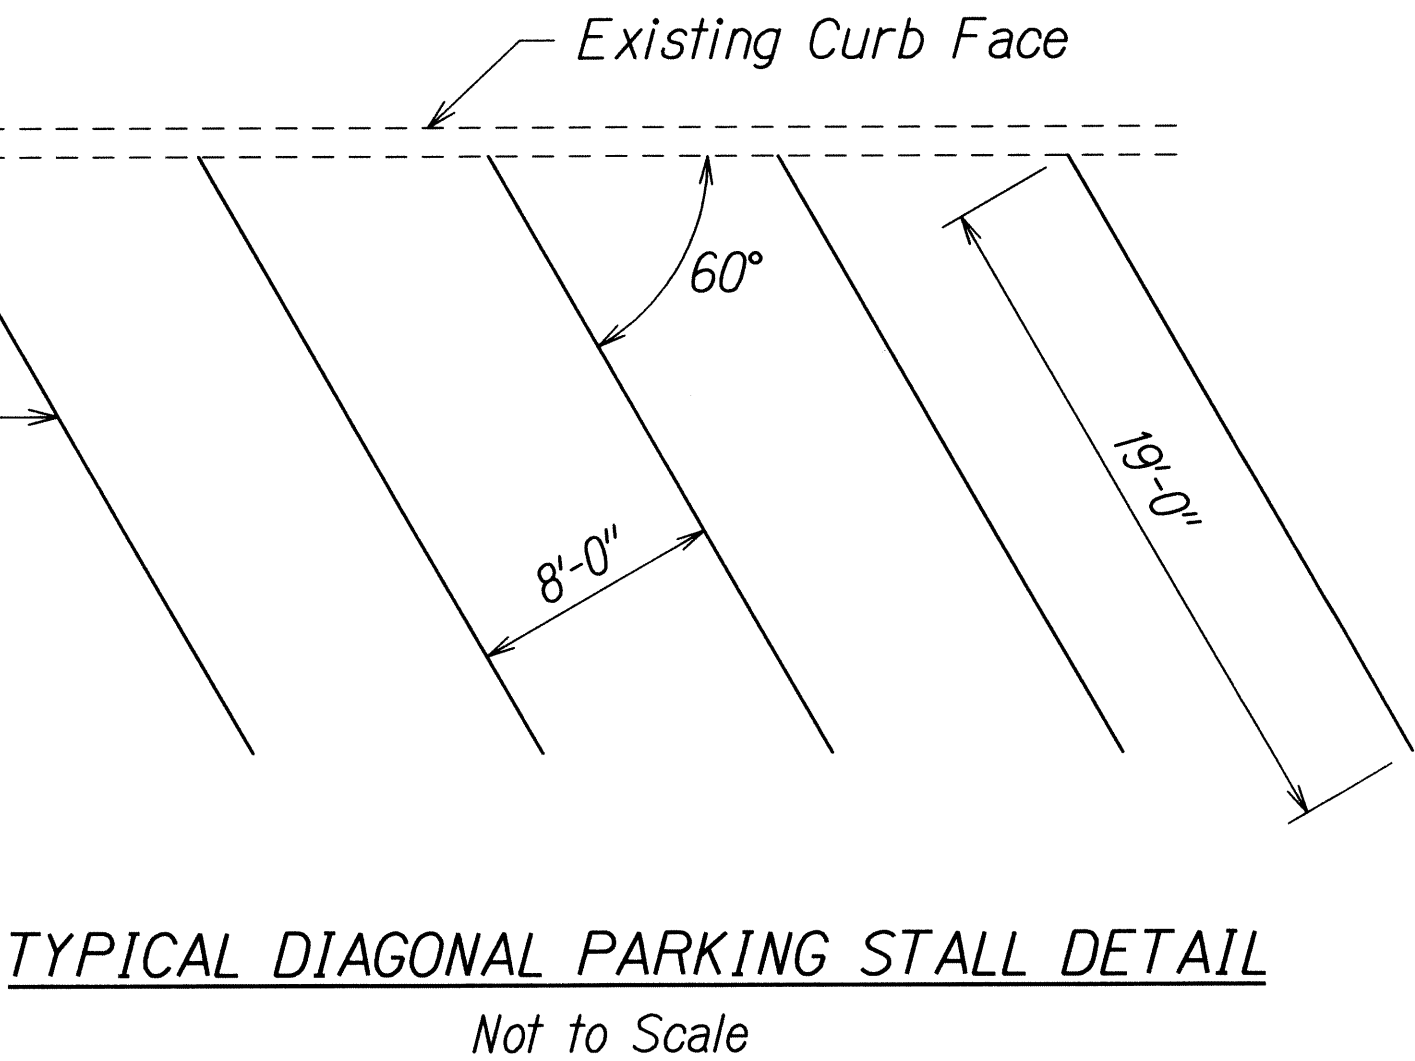
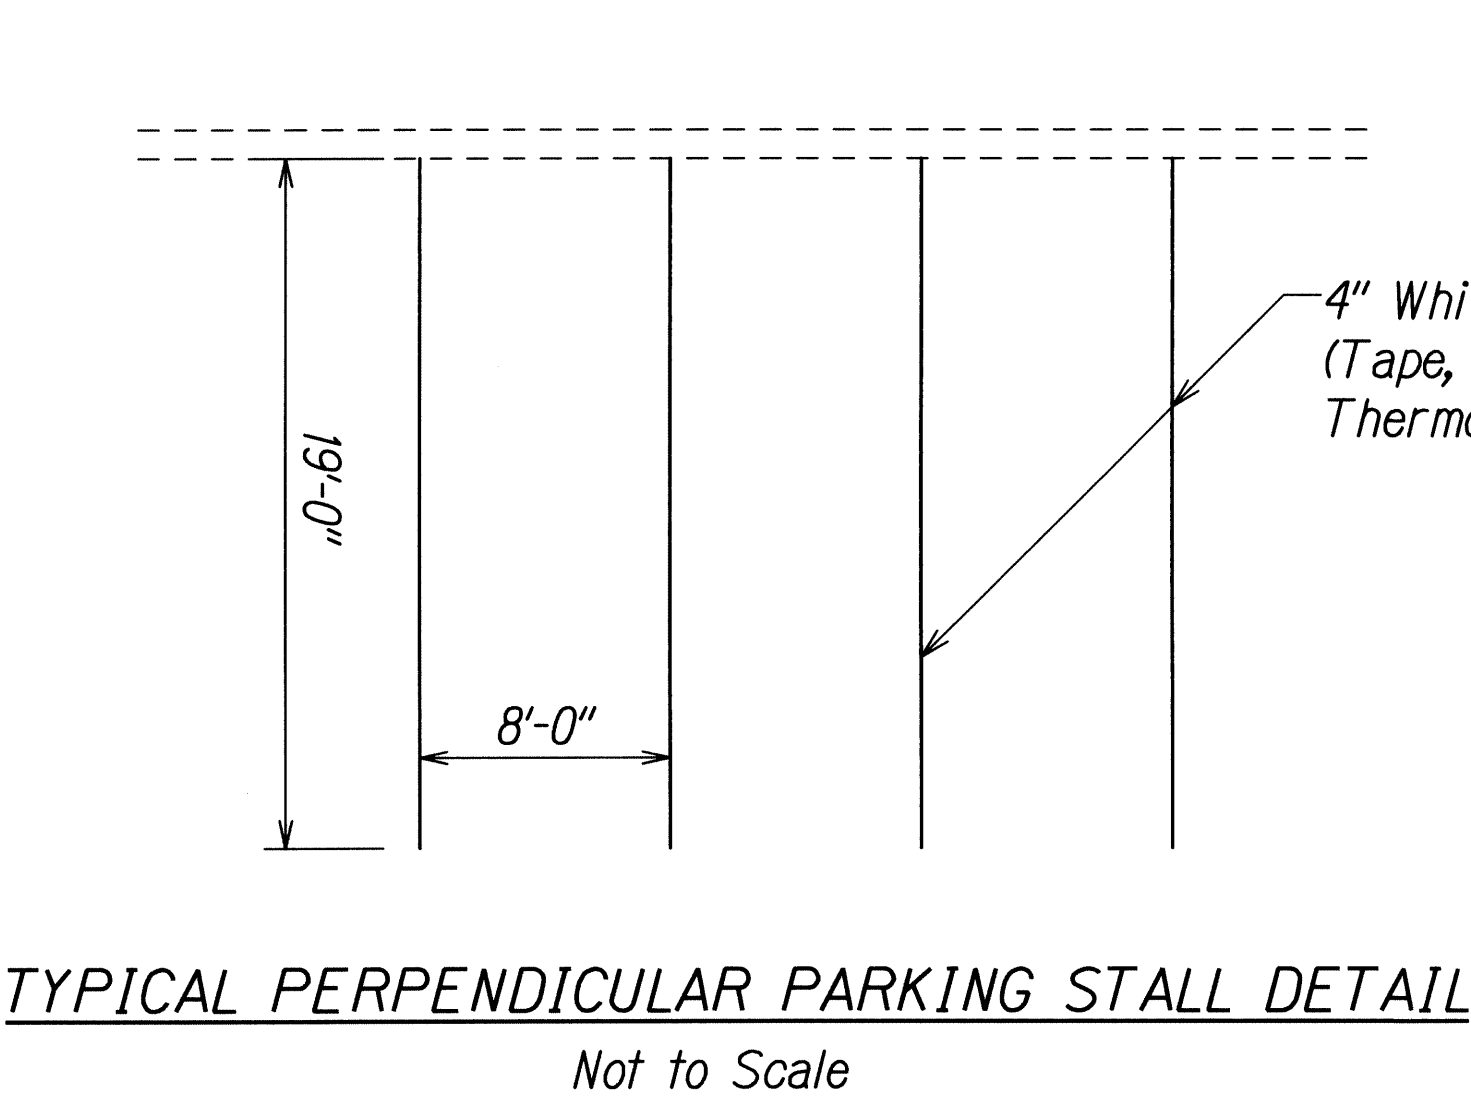


FED. ROAD DIST. NO.	STATE	FEDERAL AID PROJ. NO.	FISCAL YEAR	SHEET NO.	TOTAL SHEETS
HAWAII	HAW.	STP-050-1(038)	2012	84	89

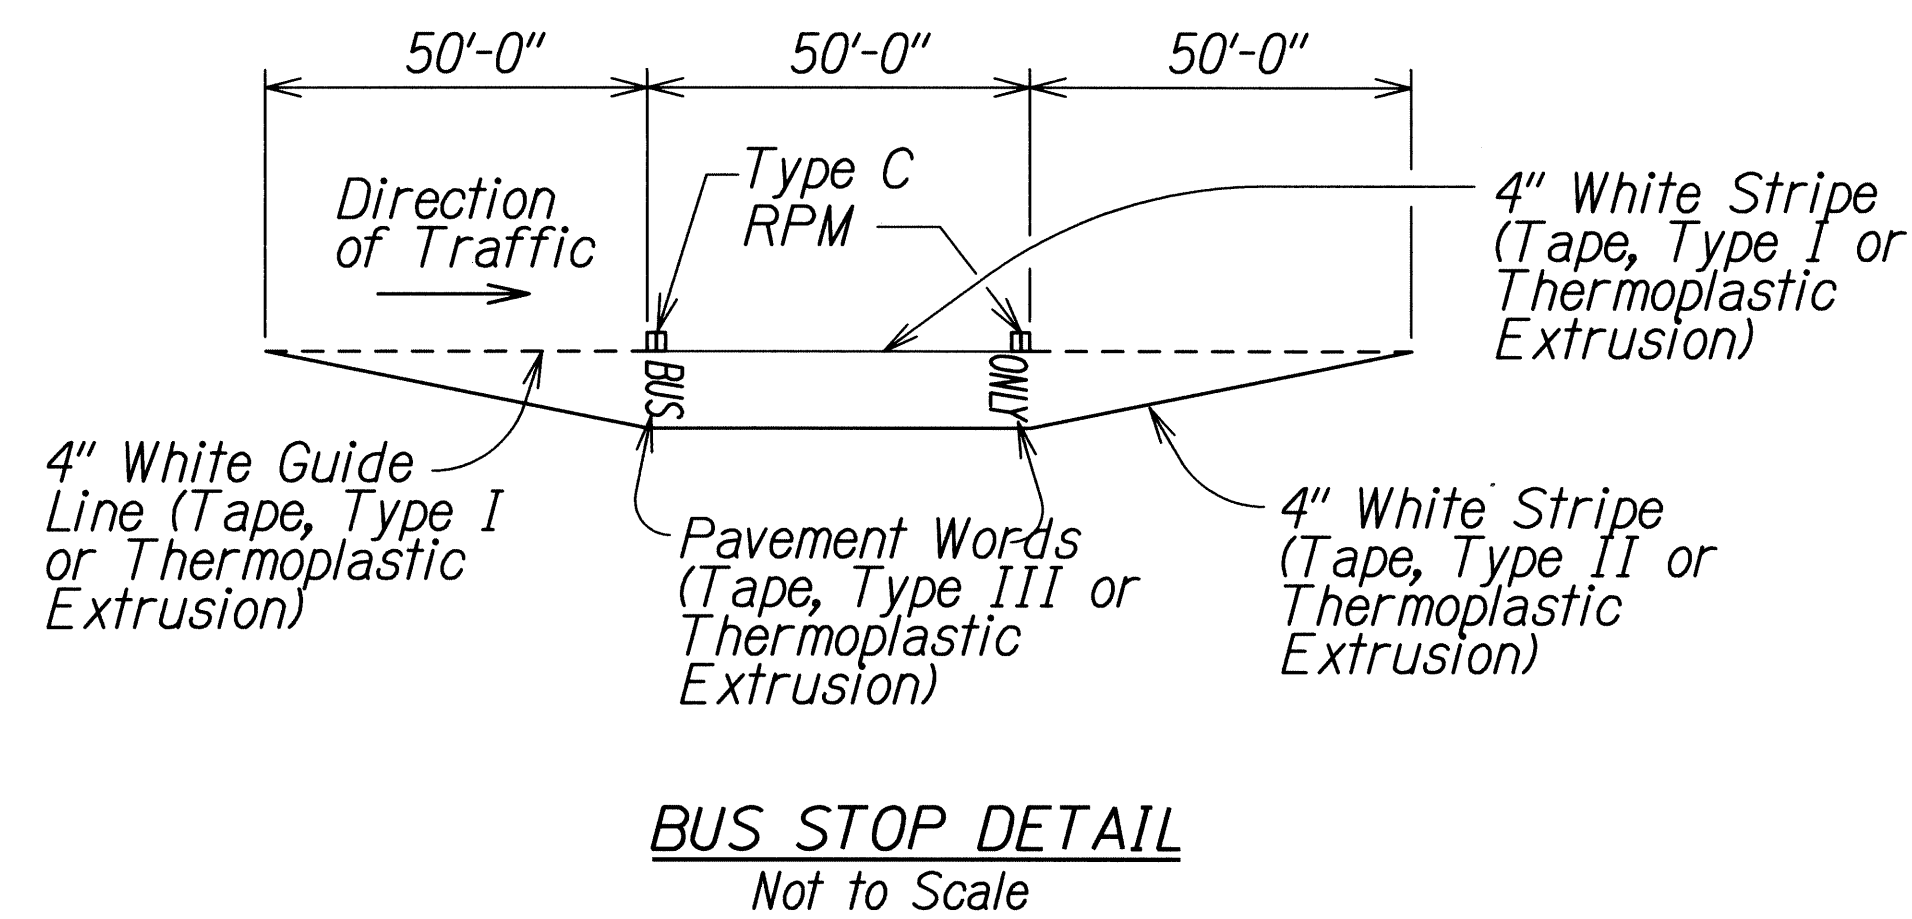

NOTE:
Signs shall be mounted a minimum of 60 inches above finish grade measured to the bottom of the sign

THIS WORK WAS PREPARED BY ME OR UNDER MY SUPERVISION.


SIGNATURE: *[Signature]* EXPIRATION DATE OF THE LICENSE: 04/30/12

STATE OF HAWAII
DEPARTMENT OF TRANSPORTATION
HIGHWAYS DIVISION


SIGNING AND PAVEMENT MARKINGS
DETAILS - 1

KAUMUALII HIGHWAY PAVEMENT MARKINGS AND SIGNAGE
Mana to the Vicinity of Maluhia Road
Federal Aid Project No. STP-050-1(038)
Scale: None Date: May 13, 2011


FED. ROAD DIST. NO.	STATE	FEDERAL AID PROJ. NO.	FISCAL YEAR	SHEET NO.	TOTAL SHEETS
HAWAII	HAW.	STP-050-1(038)	2012	85	89

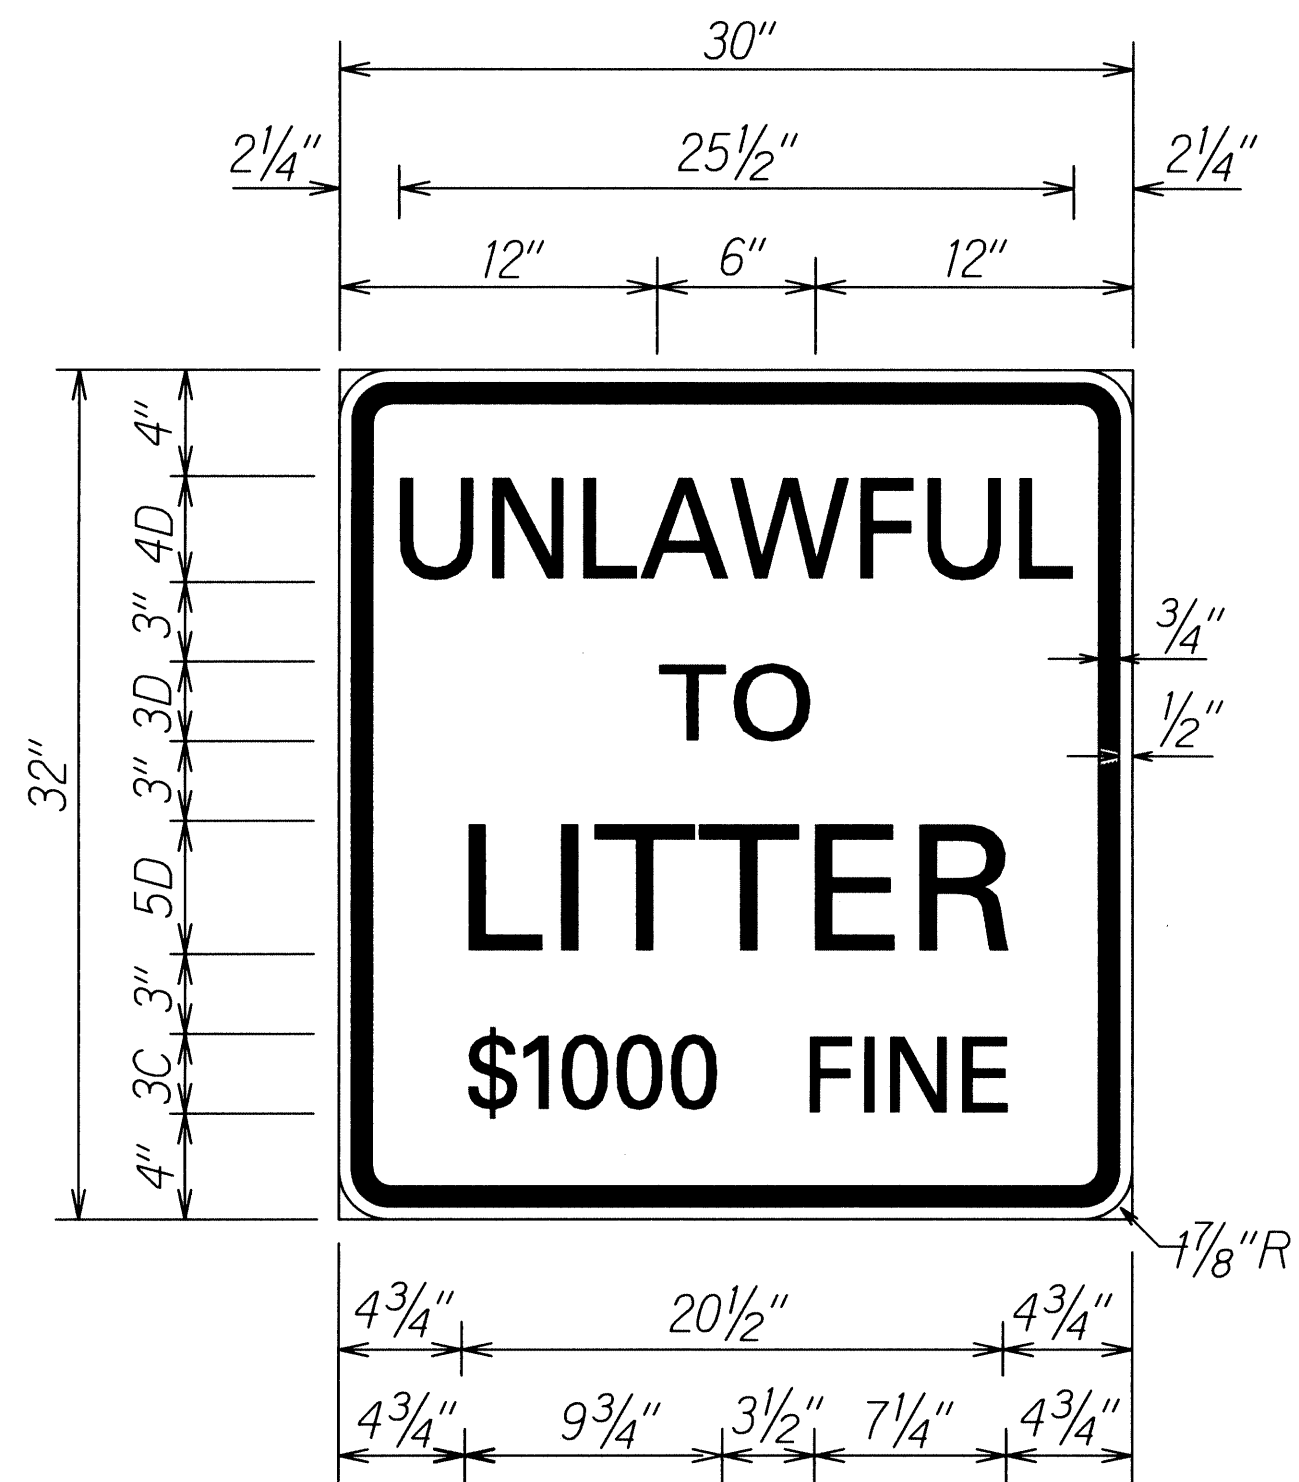

R15-1
Not to Scale

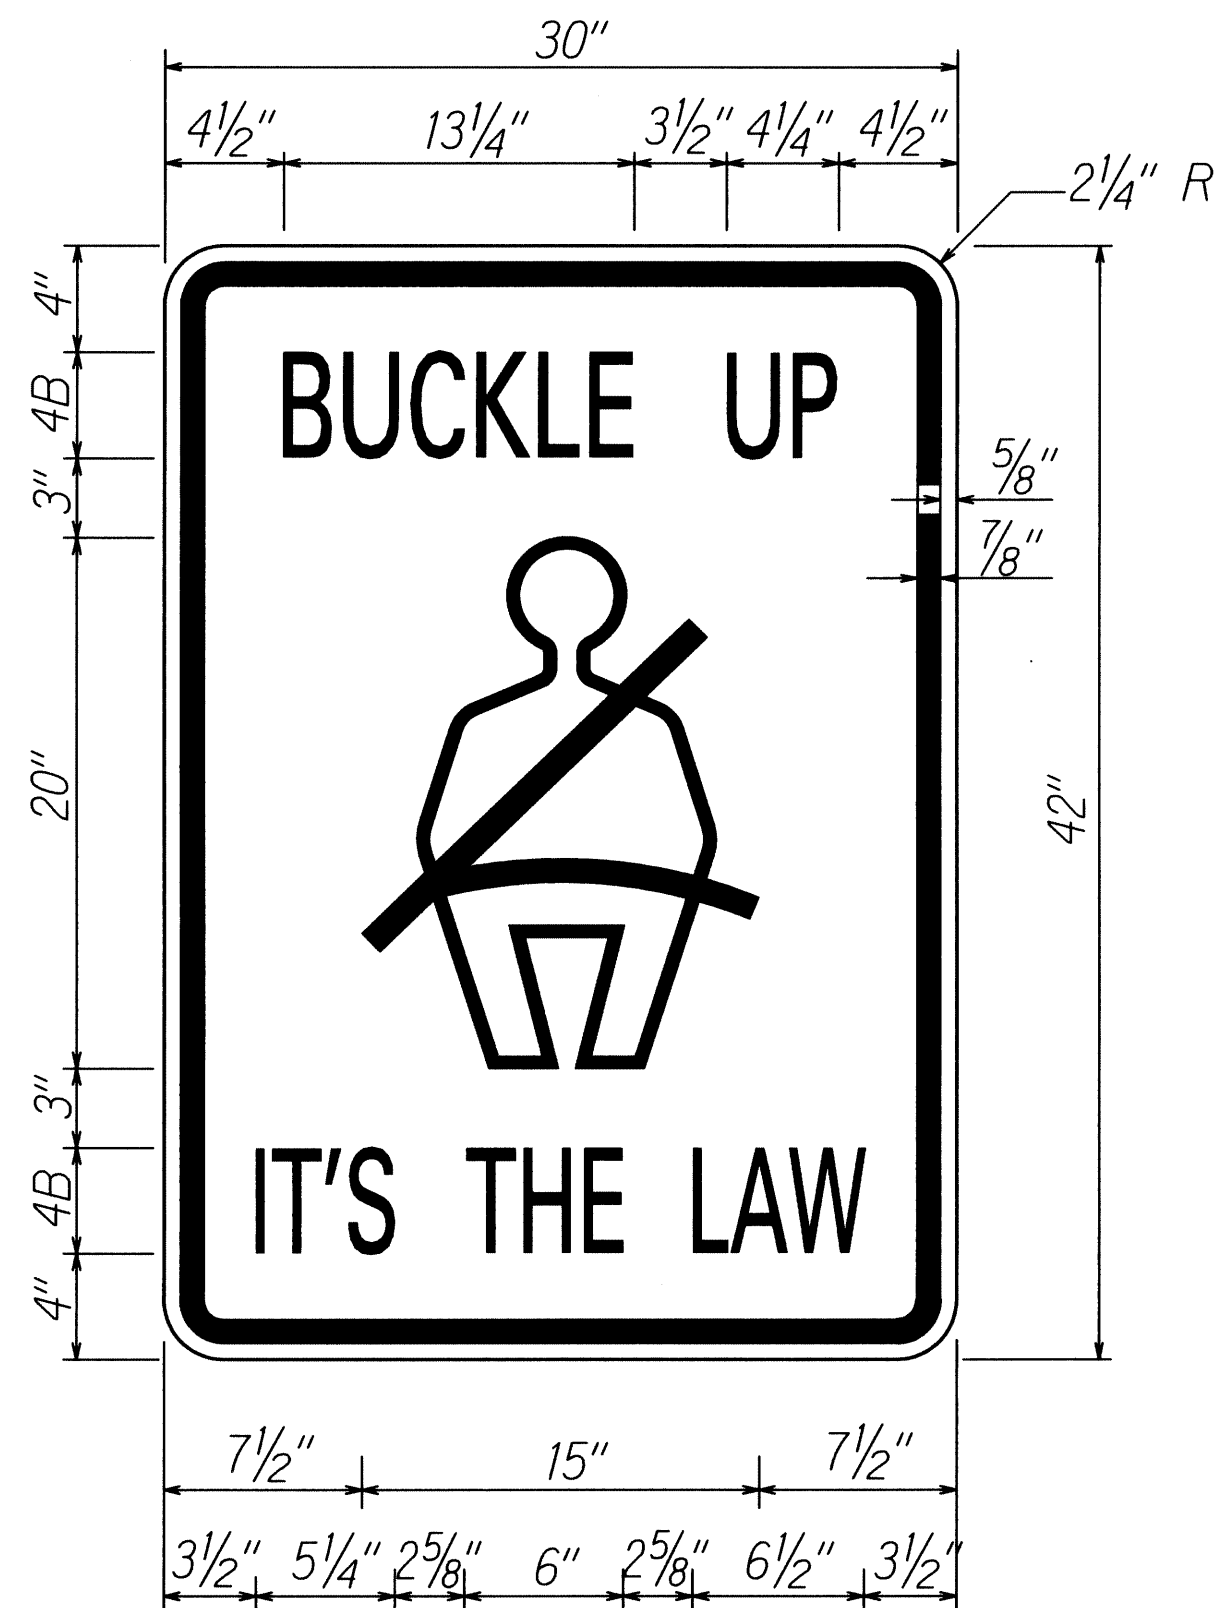


R16-1
Not to Scale

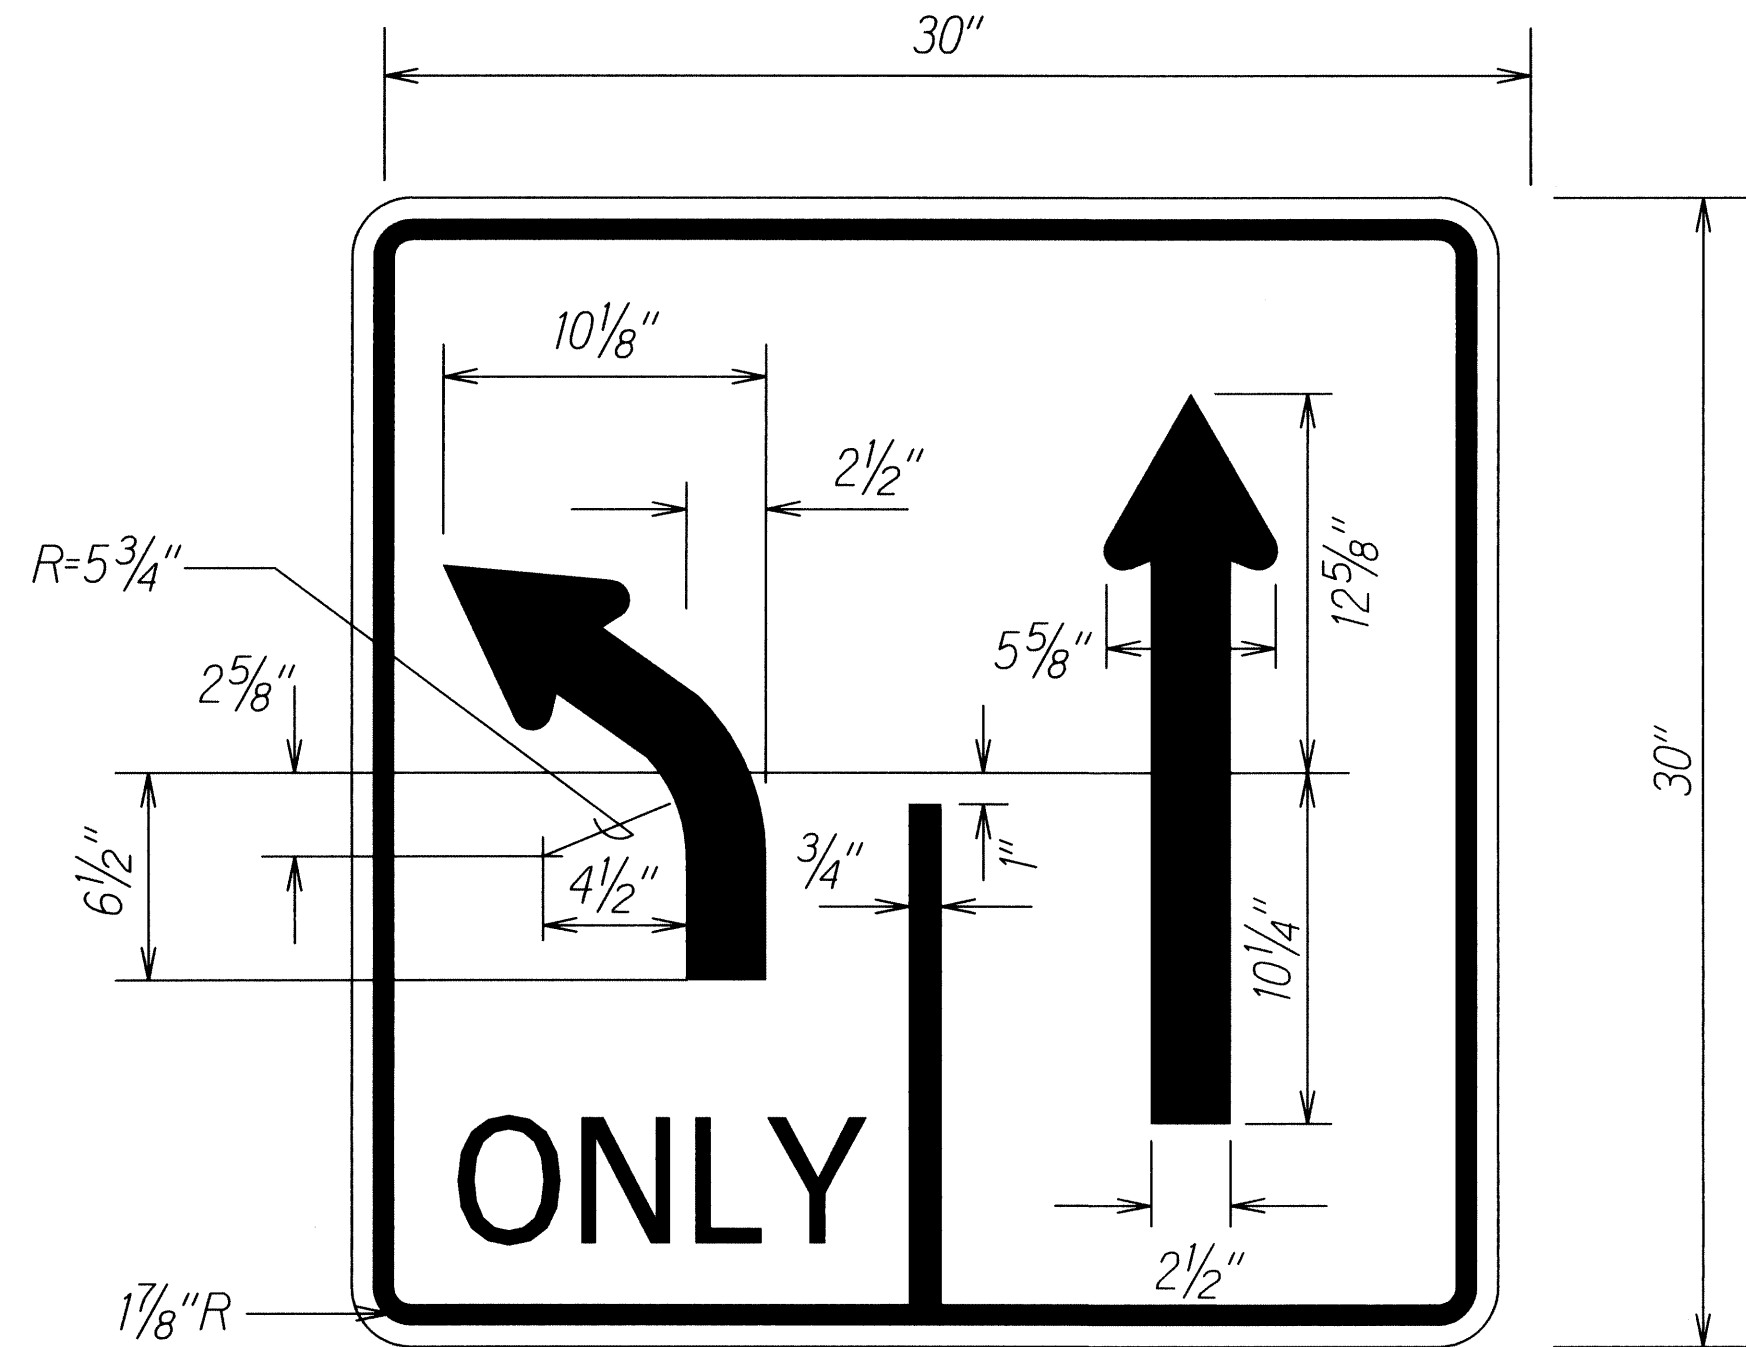


R3-8a(L)
Not to Scale



I-12
Not to Scale

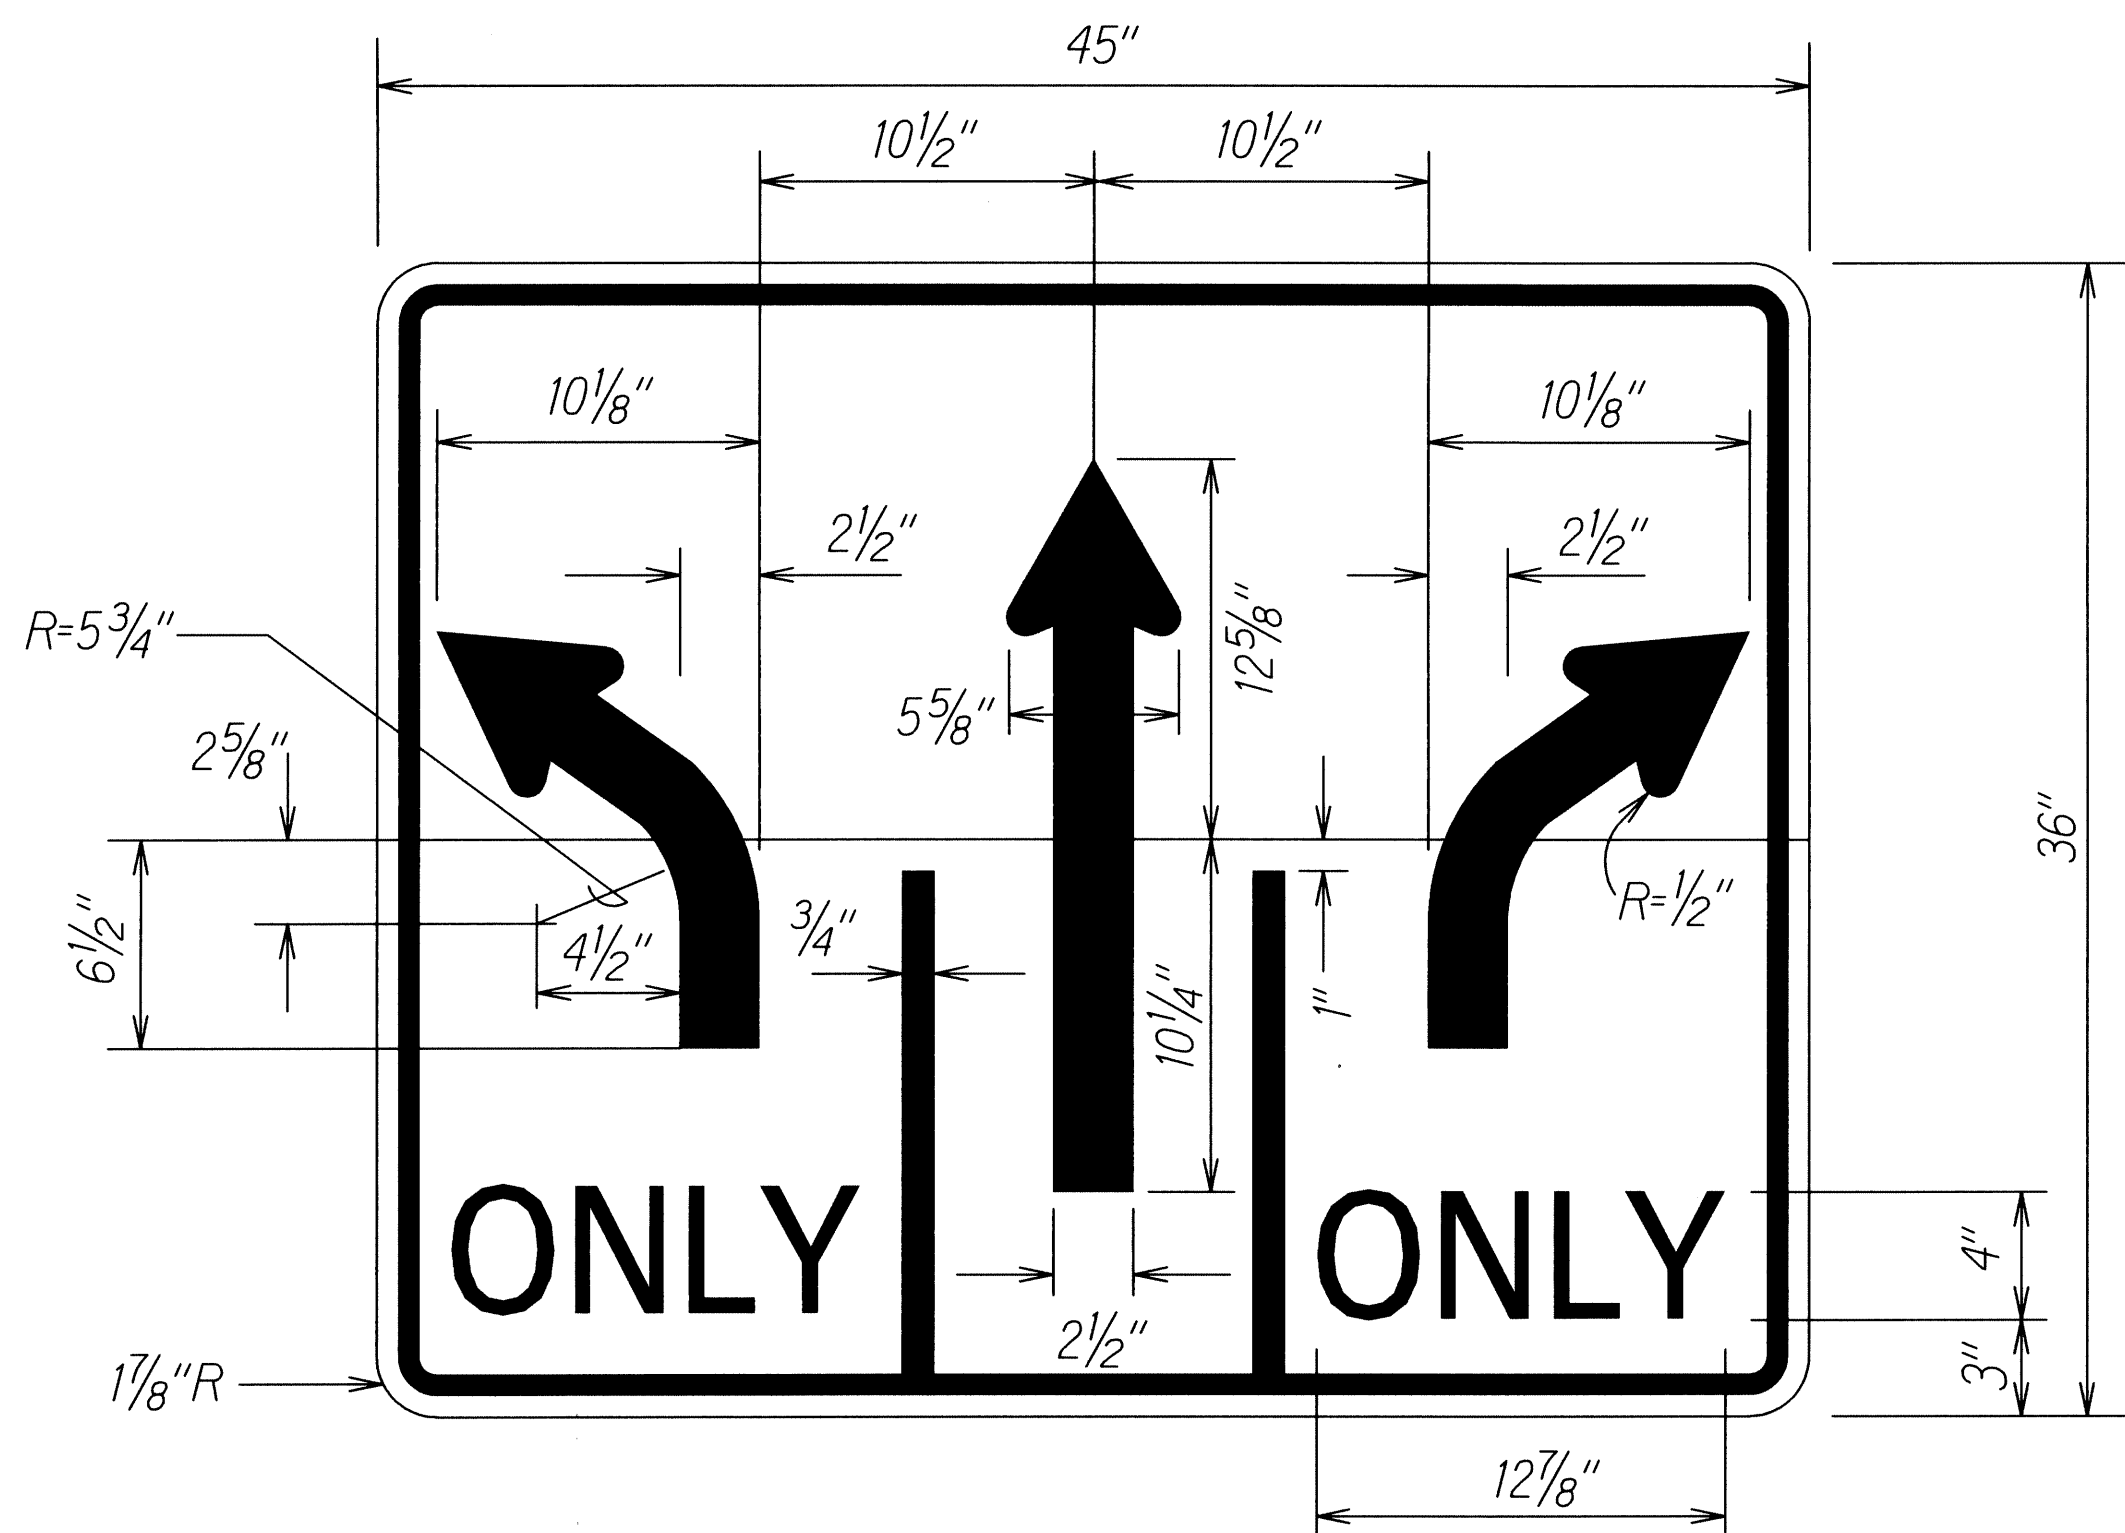


R3-8b
Not to Scale

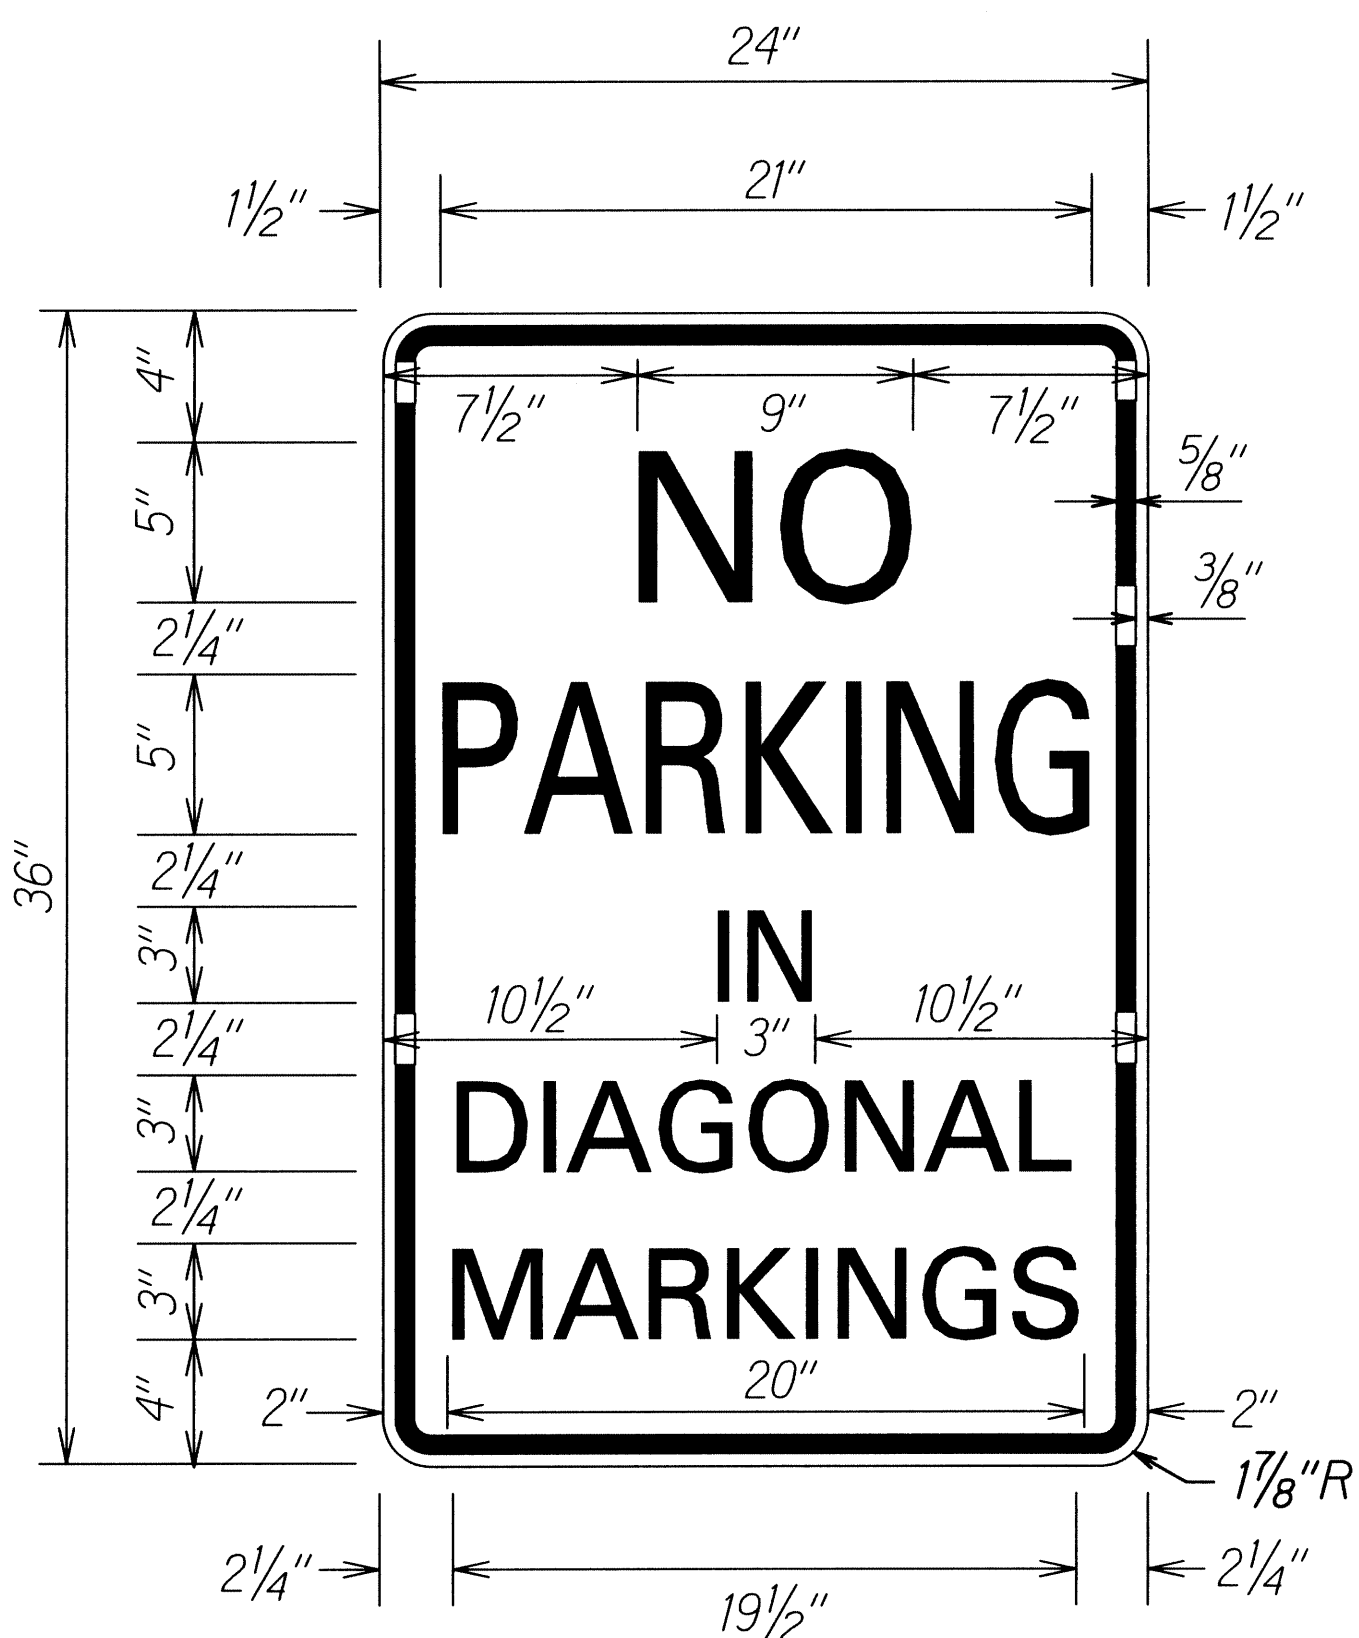


R8-8
Not to Scale

Border — Red
Lettering — Red
Background — White

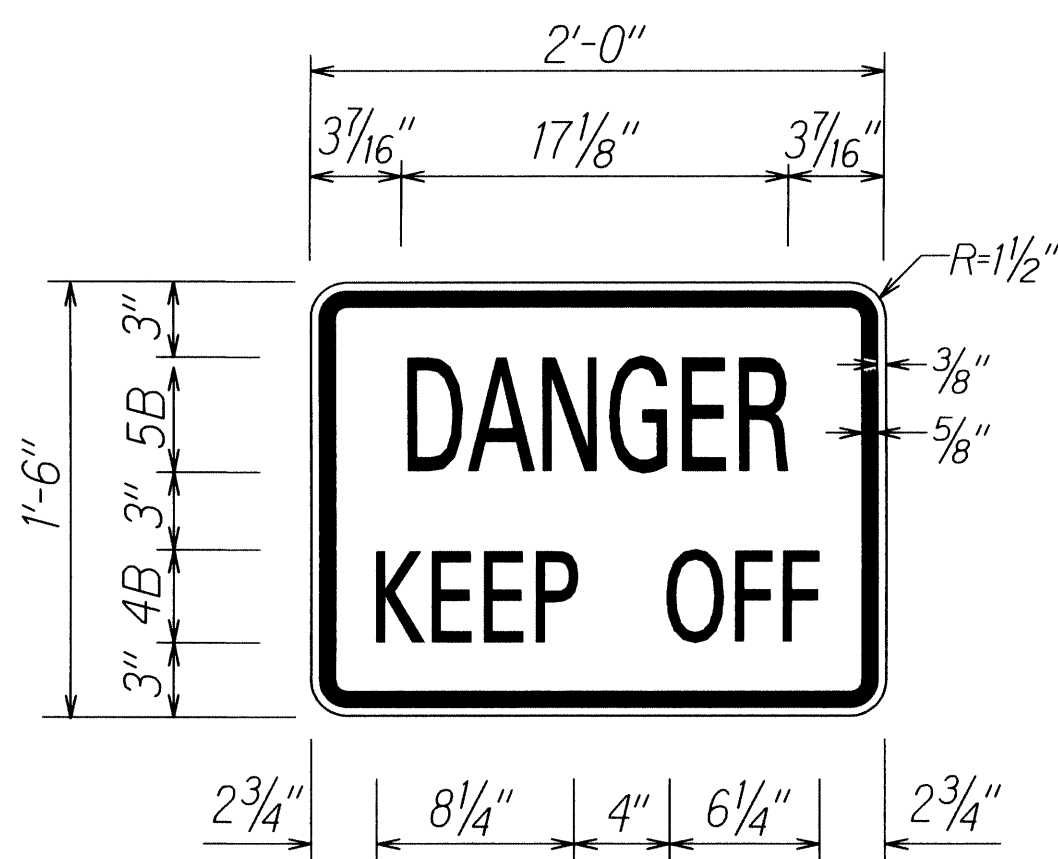

Black lettering on
yellow background
W-1
Not to Scale

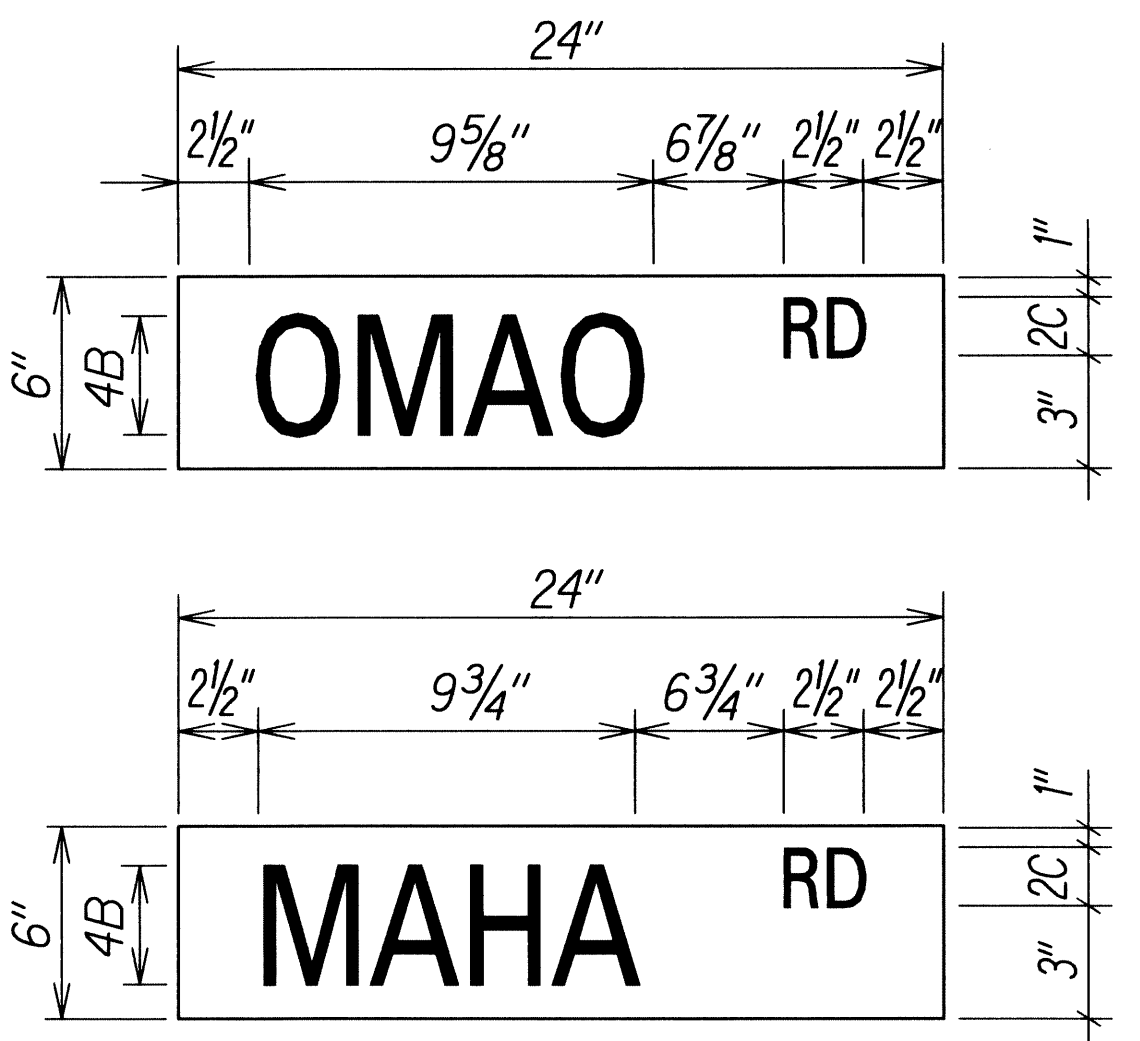

STREET NAME SIGN
Not to Scale

THIS WORK WAS PREPARED BY ME OR UNDER MY SUPERVISION.

SIGNATURE: *Pamela K. Uyeda* EXPIRATION DATE OF THE LICENSE: 04/30/12

STATE OF HAWAII
DEPARTMENT OF TRANSPORTATION
HIGHWAYS DIVISION

SIGNING AND PAVEMENT MARKINGS
DETAILS - 2

KAUINALI HIGHWAY PAVEMENT MARKINGS AND SIGNAGE
Mana to the Vicinity of Maluhia Road
Federal Aid Project No. STP-050-1(038)
Scale: None Date: May 13, 2011