



FED. ROAD DIST. NO.	STATE	FED. AID PROJ. NO.	FISCAL YEAR	SHEET NO.	TOTAL SHEETS
HAWAII	HAW.	STP-050-1(15)	1995	9	36

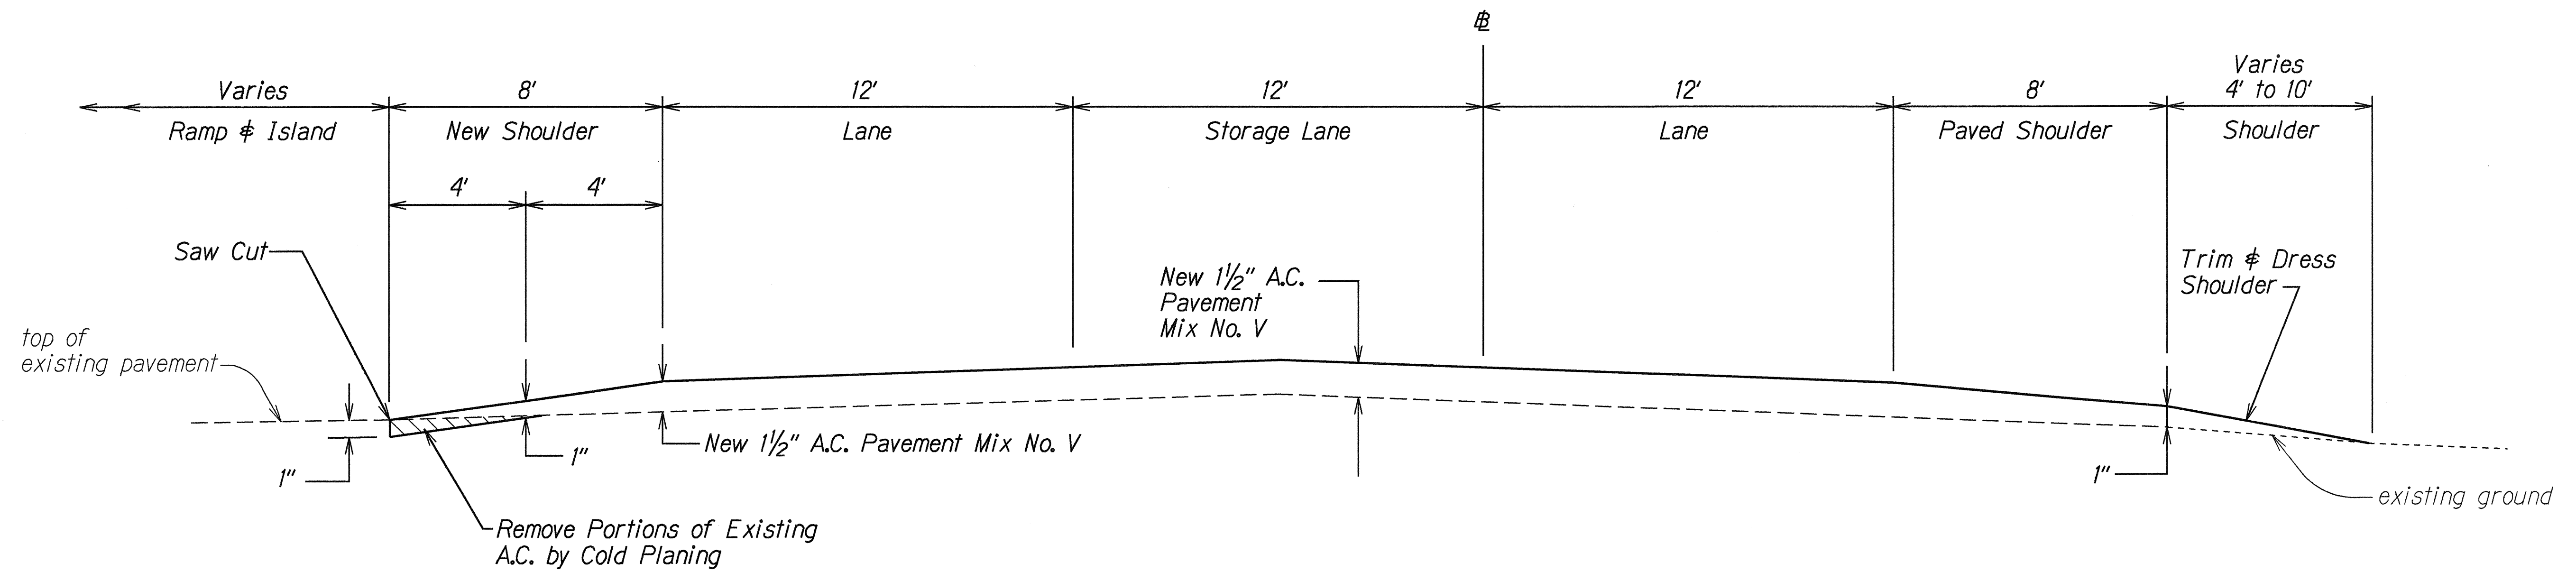

TYPICAL SECTION
STA. 94+99 To STA. 98+65
 Scale: Not to Scale

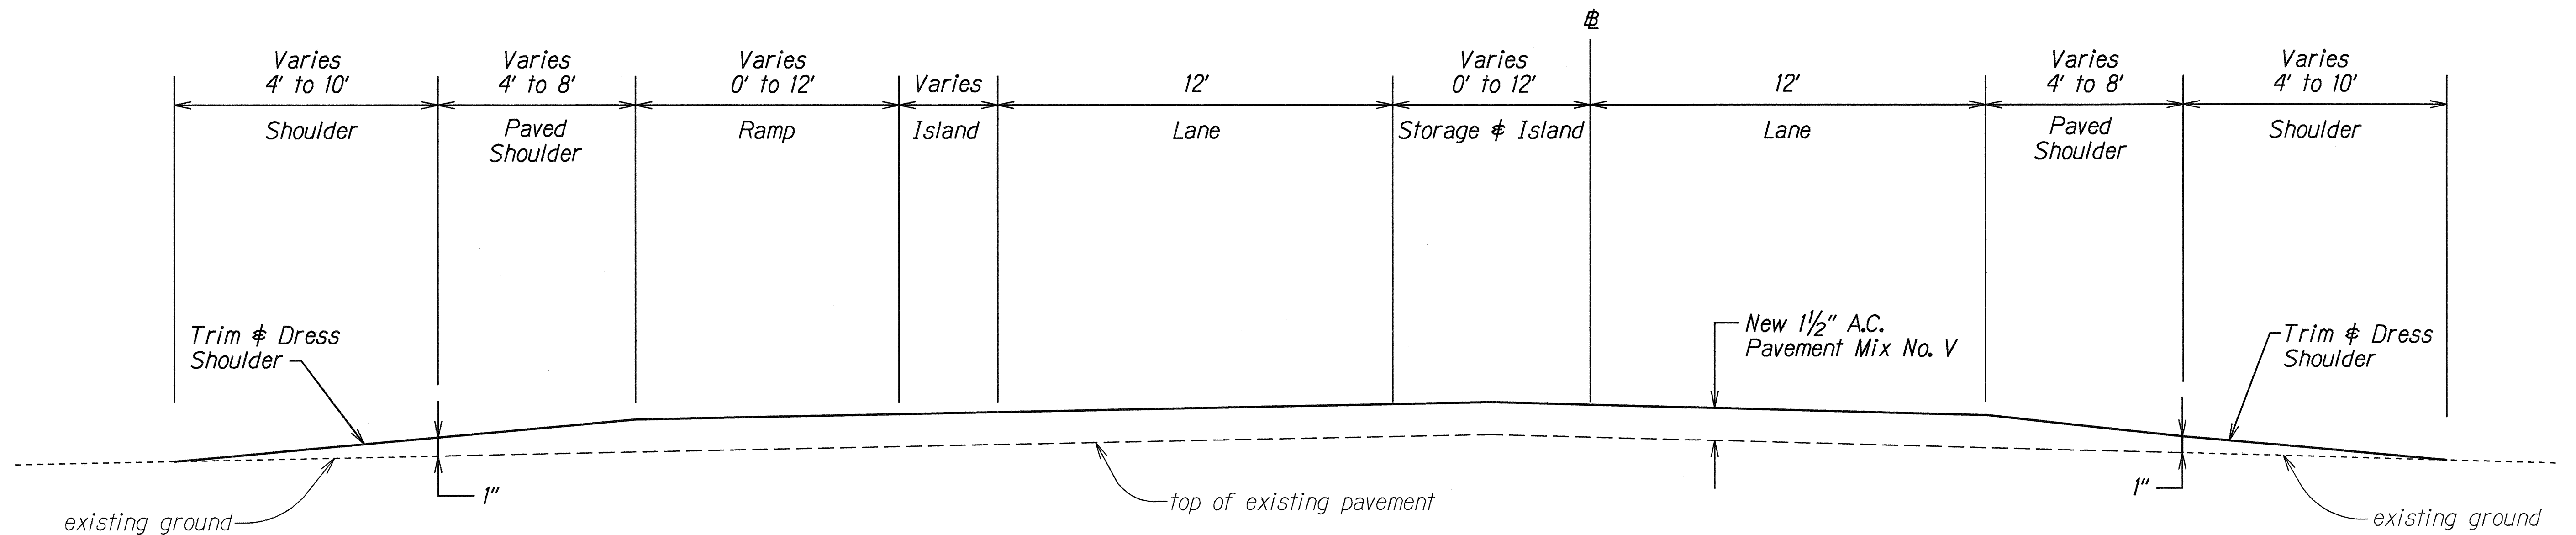

TYPICAL SECTION
STA. 98+65 To STA. 108+65
 Scale: Not to Scale

ORIGINAL PLAN	SURVEY PLOTTED BY	DATE
NOTE BOOK	DRAWN BY	5/19/95
ddl gree	TRACED BY	
Na. Munkesi	QUANTITIES BY	
	CHECKED BY	

STATE OF HAWAII
 DEPARTMENT OF TRANSPORTATION
 HIGHWAYS DIVISION


TYPICAL SECTIONS

KAUMUALII HIGHWAY RESURFACING
KUKUI GROVE TO HULEIA BRIDGE
 Fed. Aid Proj. No. STP-050-1(15)

Scale: 3/8" = 1" Date: Mar, 1995

SHEET No. 1 OF 3 SHEETS

FED. ROAD DIST. NO.	STATE	FED. AID PROJ. NO.	FISCAL YEAR	SHEET NO.	TOTAL SHEETS
HAWAII	HAW.	STP-050-1(15)	1995	10	36

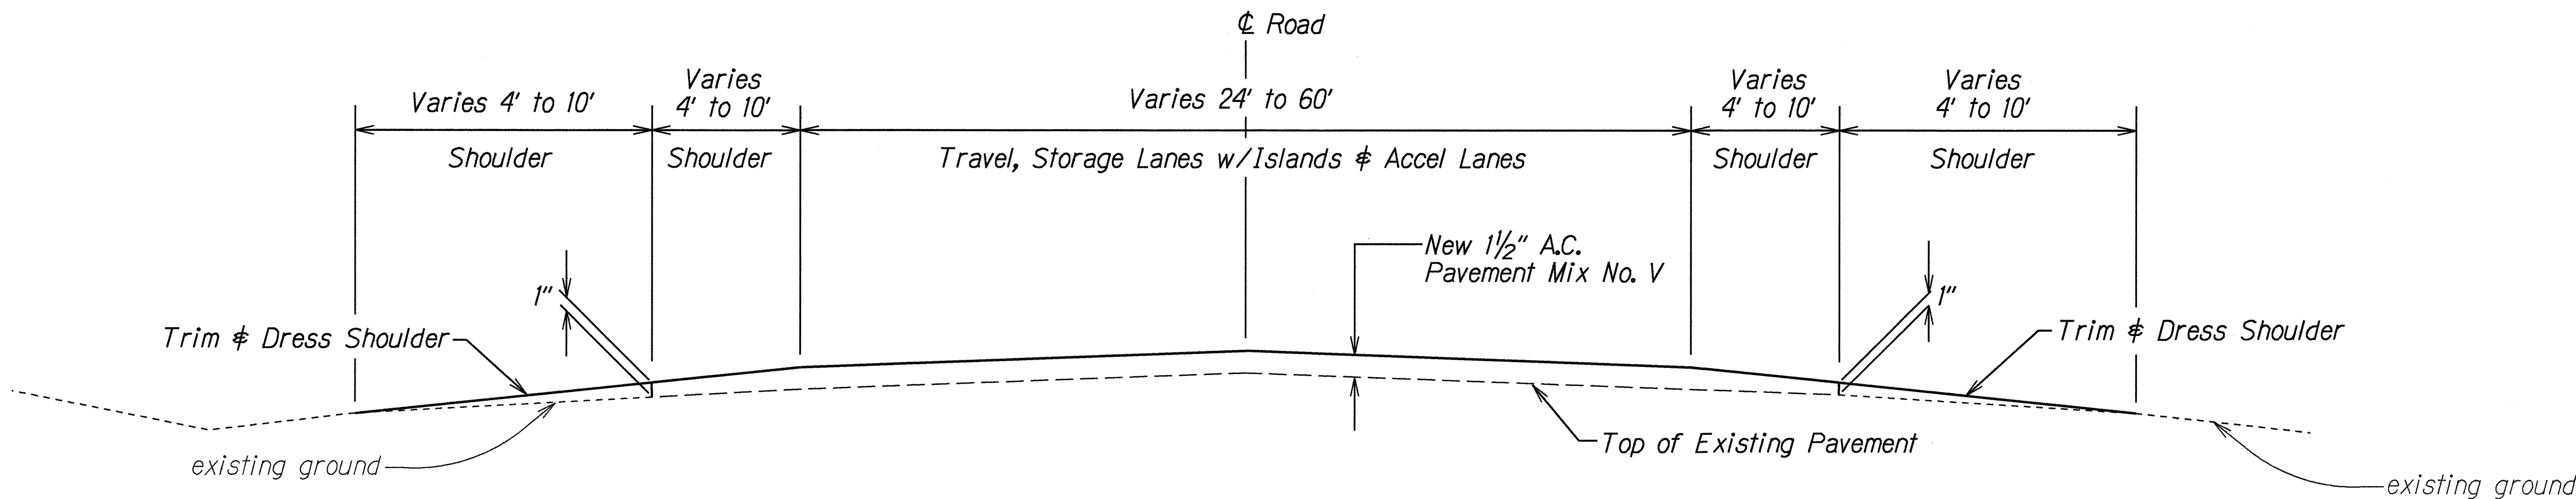

TYPICAL SECTION

STA. 242+45 To STA. 250+45 (ANONUI ST.)

STA. 251+25 To STA. 265+00 (PUHI ROAD)

STA. 265+50 To STA. 270+00 (NANI ST.)

STA. 275+50 To STA. 280+75 (KILOHANA)

Scale: Not to Scale

ORIGINAL PLAN	SURVEY PLOTTED BY	DATE
NOTE BOOK	DRAWN BY	5/19/95
ddi grace	TRACED BY	
N. Amukelg	CHECKED BY	


STATE OF HAWAII
DEPARTMENT OF TRANSPORTATION
HIGHWAYS DIVISION

TYPICAL SECTIONS


KAUMUALII HIGHWAY RESURFACING
KUKUI GROVE TO HULEIA BRIDGE
Fed. Aid Proj. No. STP-050-1(15)

Scale: 3/8" = 1" Date: Mar, 1995

FED. ROAD DIST. NO.	STATE	FED. AID PROJ. NO.	FISCAL YEAR	SHEET NO.	TOTAL SHEETS
HAWAII	HAW.	STP-050-1(15)	1995	11	36

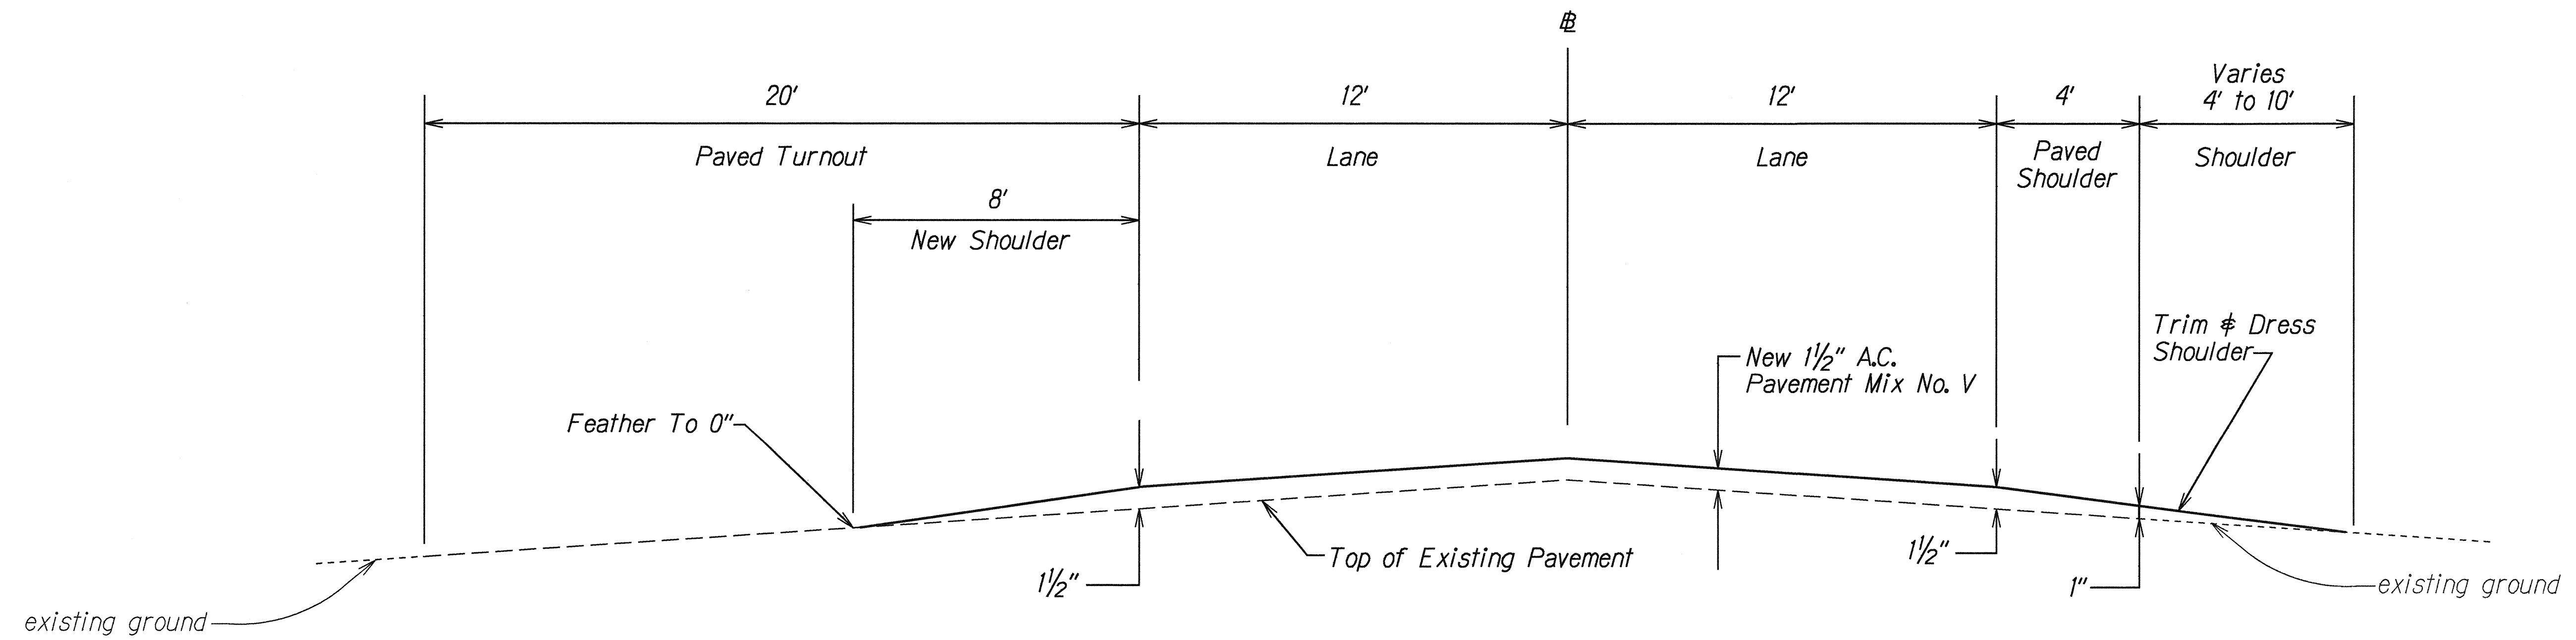

TYPICAL SECTION
STA. 108+65 To STA. 113+50
 Scale: Not to Scale

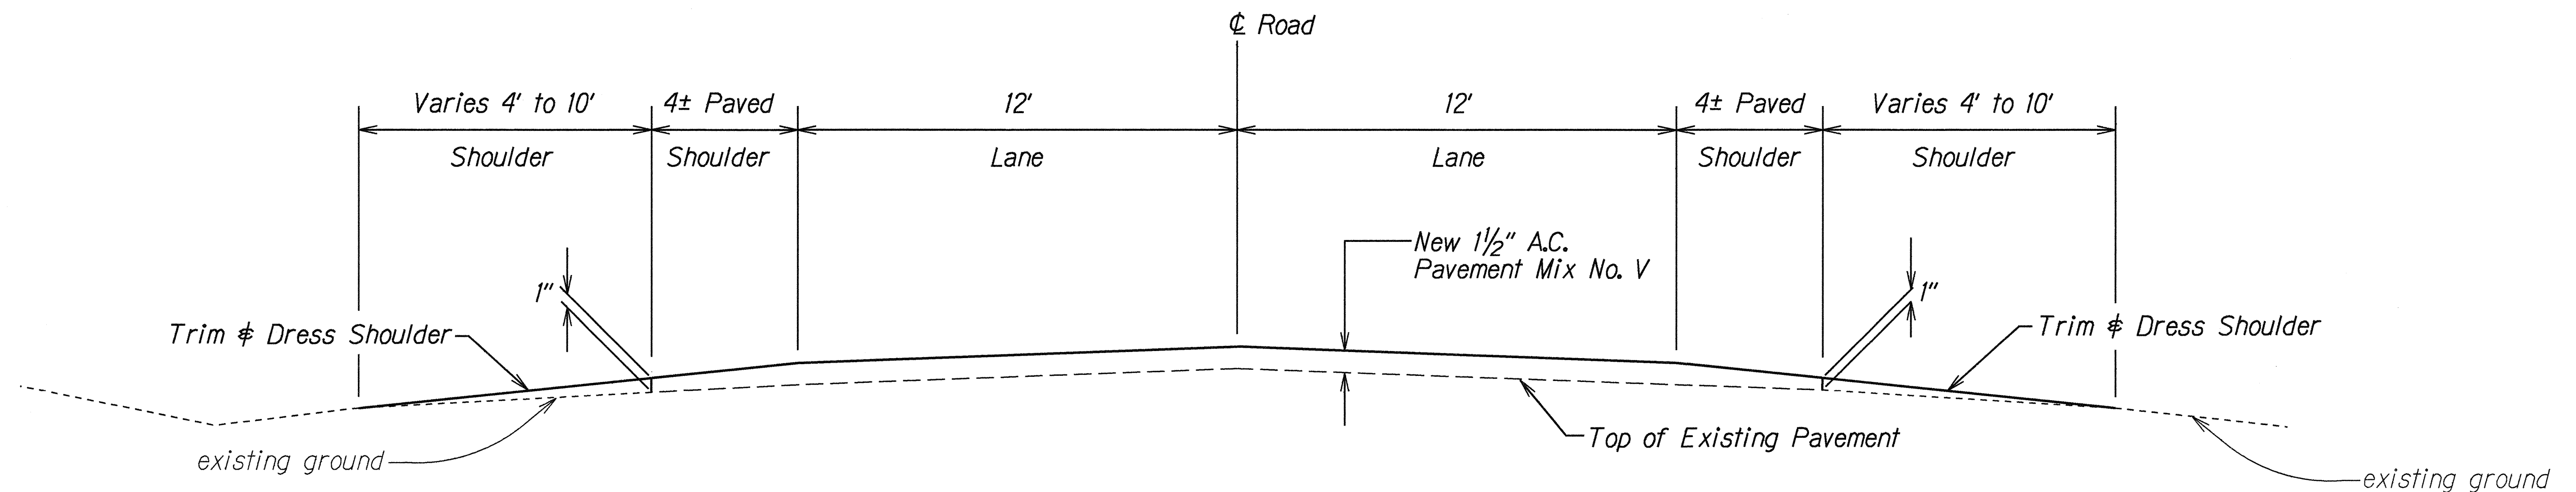

TYPICAL SECTION
STA. 113+50 To STA. 242+45
STA. 250+45 To STA. 251+25
STA. 265+00 To STA. 265+50
STA. 270+00 To STA. 275+50
STA. 280+75 To STA. 299+00
 Scale: Not to Scale

STATE OF HAWAII
 DEPARTMENT OF TRANSPORTATION
 HIGHWAYS DIVISION

TYPICAL SECTIONS

KAUMUALII HIGHWAY RESURFACING
KUKUI GROVE TO HULEIA BRIDGE
Fed. Aid Proj. No. STP-050-1(15)

Scale: $\frac{3}{8}" = 1"$ Date: Mar, 1995

SHEET No. 3 OF 3 SHEETS

ORIGINAL PLAN	SURVEY PLOTTED BY	DATE
NOTE BOOK	DRAWN BY	1995
441 gree	DESIGNED BY	
N. 4/mk/1502	CHECKED BY	