



FED. ROAD DIST. NO.	STATE	PROJ. NO.	FISCAL YEAR	SHEET NO.	TOTAL SHEETS
HAWAII	HAW.	50B-01-15M	2016	7	14

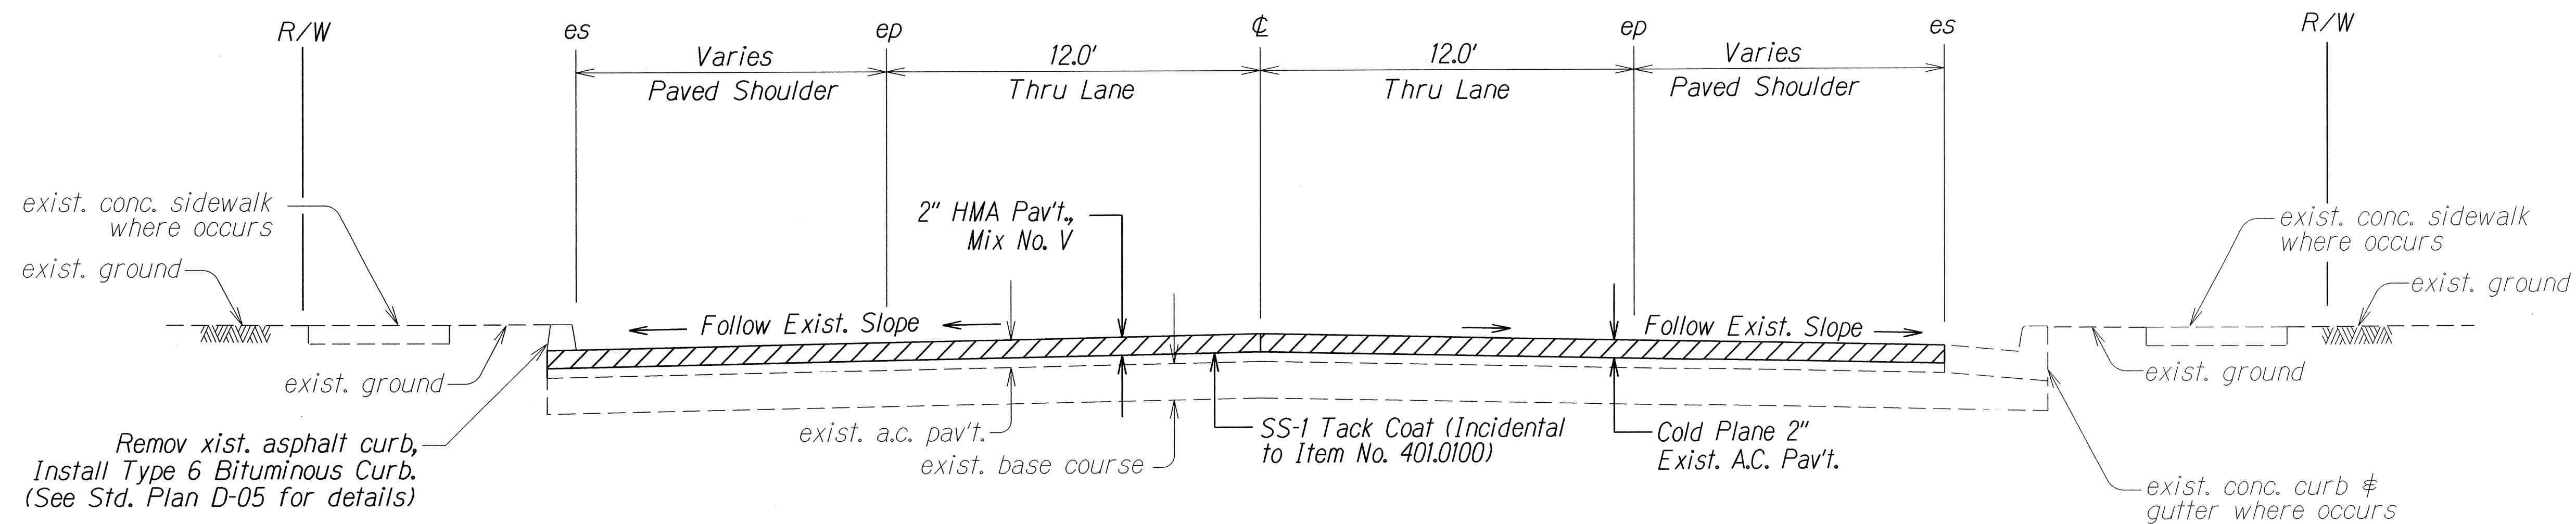

**TYPICAL SECTION**  
Not to scale

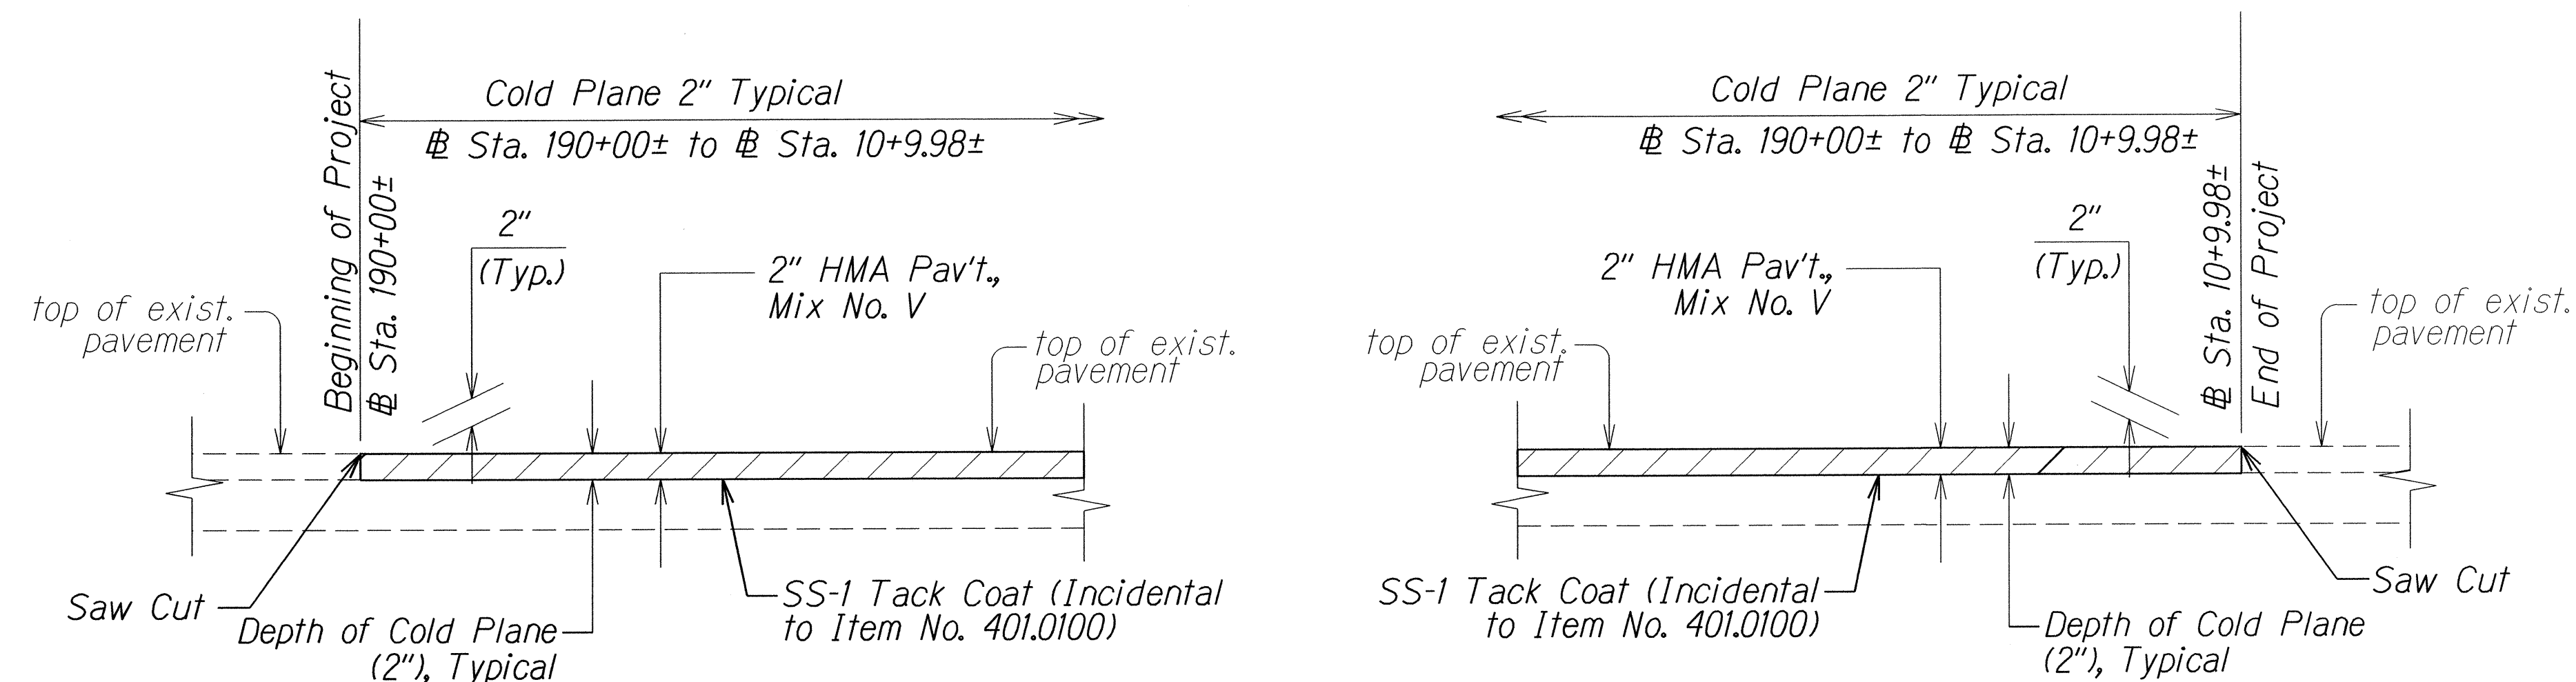

**COLD PLANED TRANSITION TO EXISTING A.C. PAVEMENT AT THE BEGINNING AND END OF PROJECT**  
Not to Scale


ORIGINAL PLAN	SURVEY PLOTTED BY	DATE
TRACED BY	DRAWN BY	
NOTE BOOK	CHECKED BY	
TELEPHONE	QUANTITIES BY	
REVISIONS	CHECKED BY	

STATE OF HAWAII  
DEPARTMENT OF TRANSPORTATION  
HIGHWAYS DIVISION


**TYPICAL SECTIONS**  
KAUMUALII HIGHWAY RESURFACING  
Waimea Canyon Drive to Waimea River Bridge  
Project No. 50B-01-15M  
Not to scale  
Date: Oct. 2014

SHEET No. 1 OF 2 SHEETS


FED. ROAD DIST. NO.	STATE	PROJ. NO.	FISCAL YEAR	SHEET NO.	TOTAL SHEETS
HAWAII	HAW.	50B-01-15M	2016	8	14

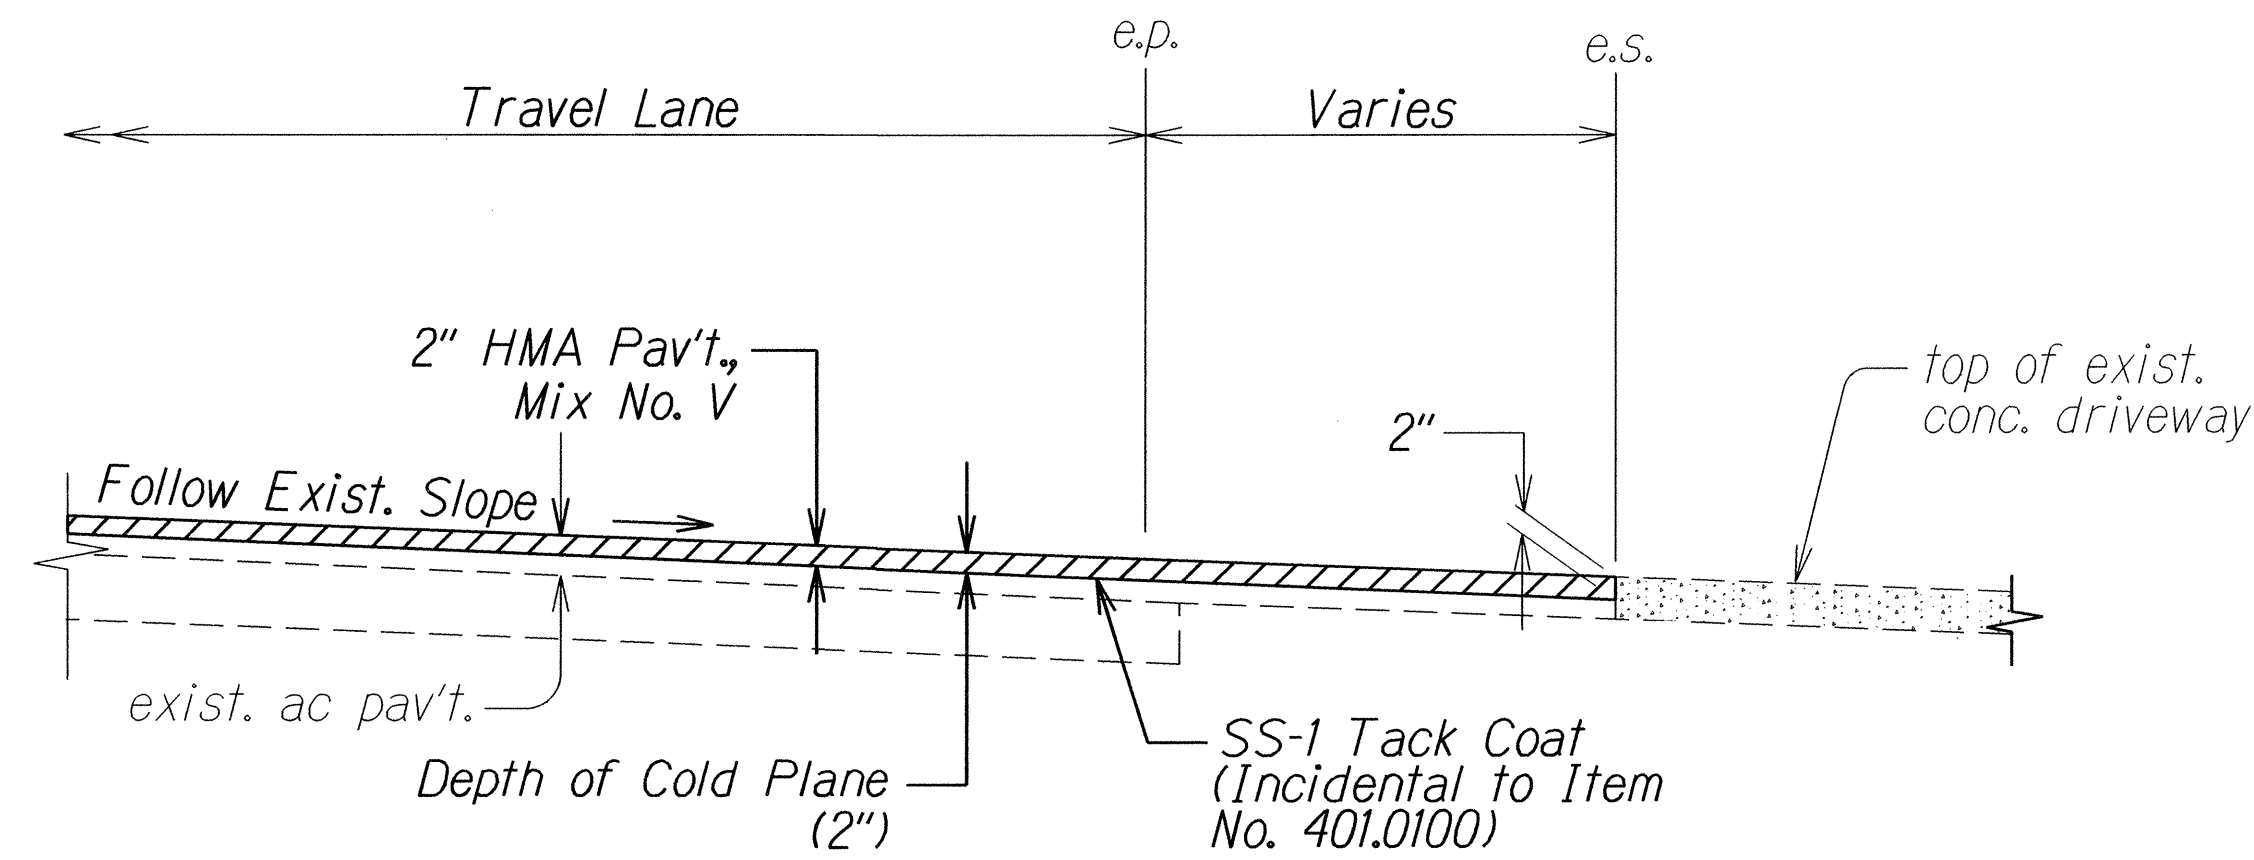


RESURFACING AT CONCRETE DRIVEWAYS  
Not to Scale

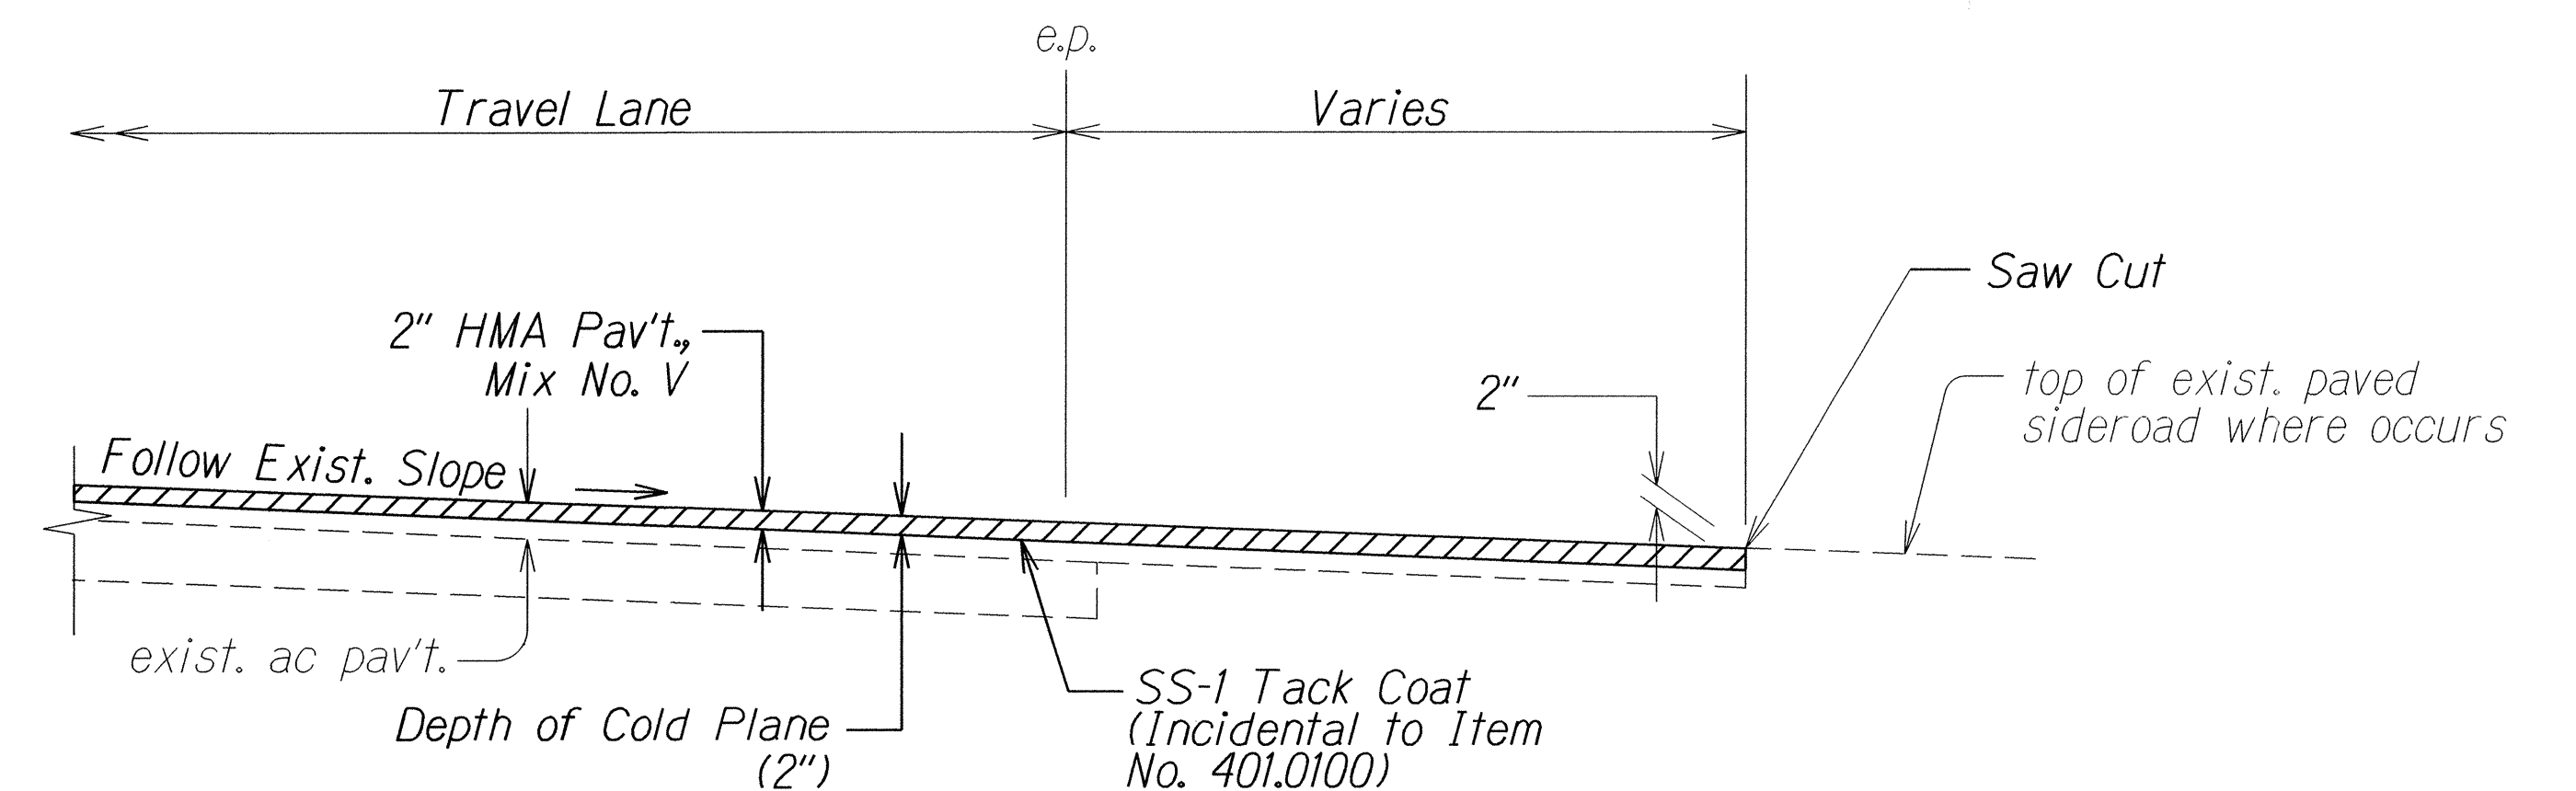

RESURFACING AT PAVED SIDEROADS  
Not to Scale

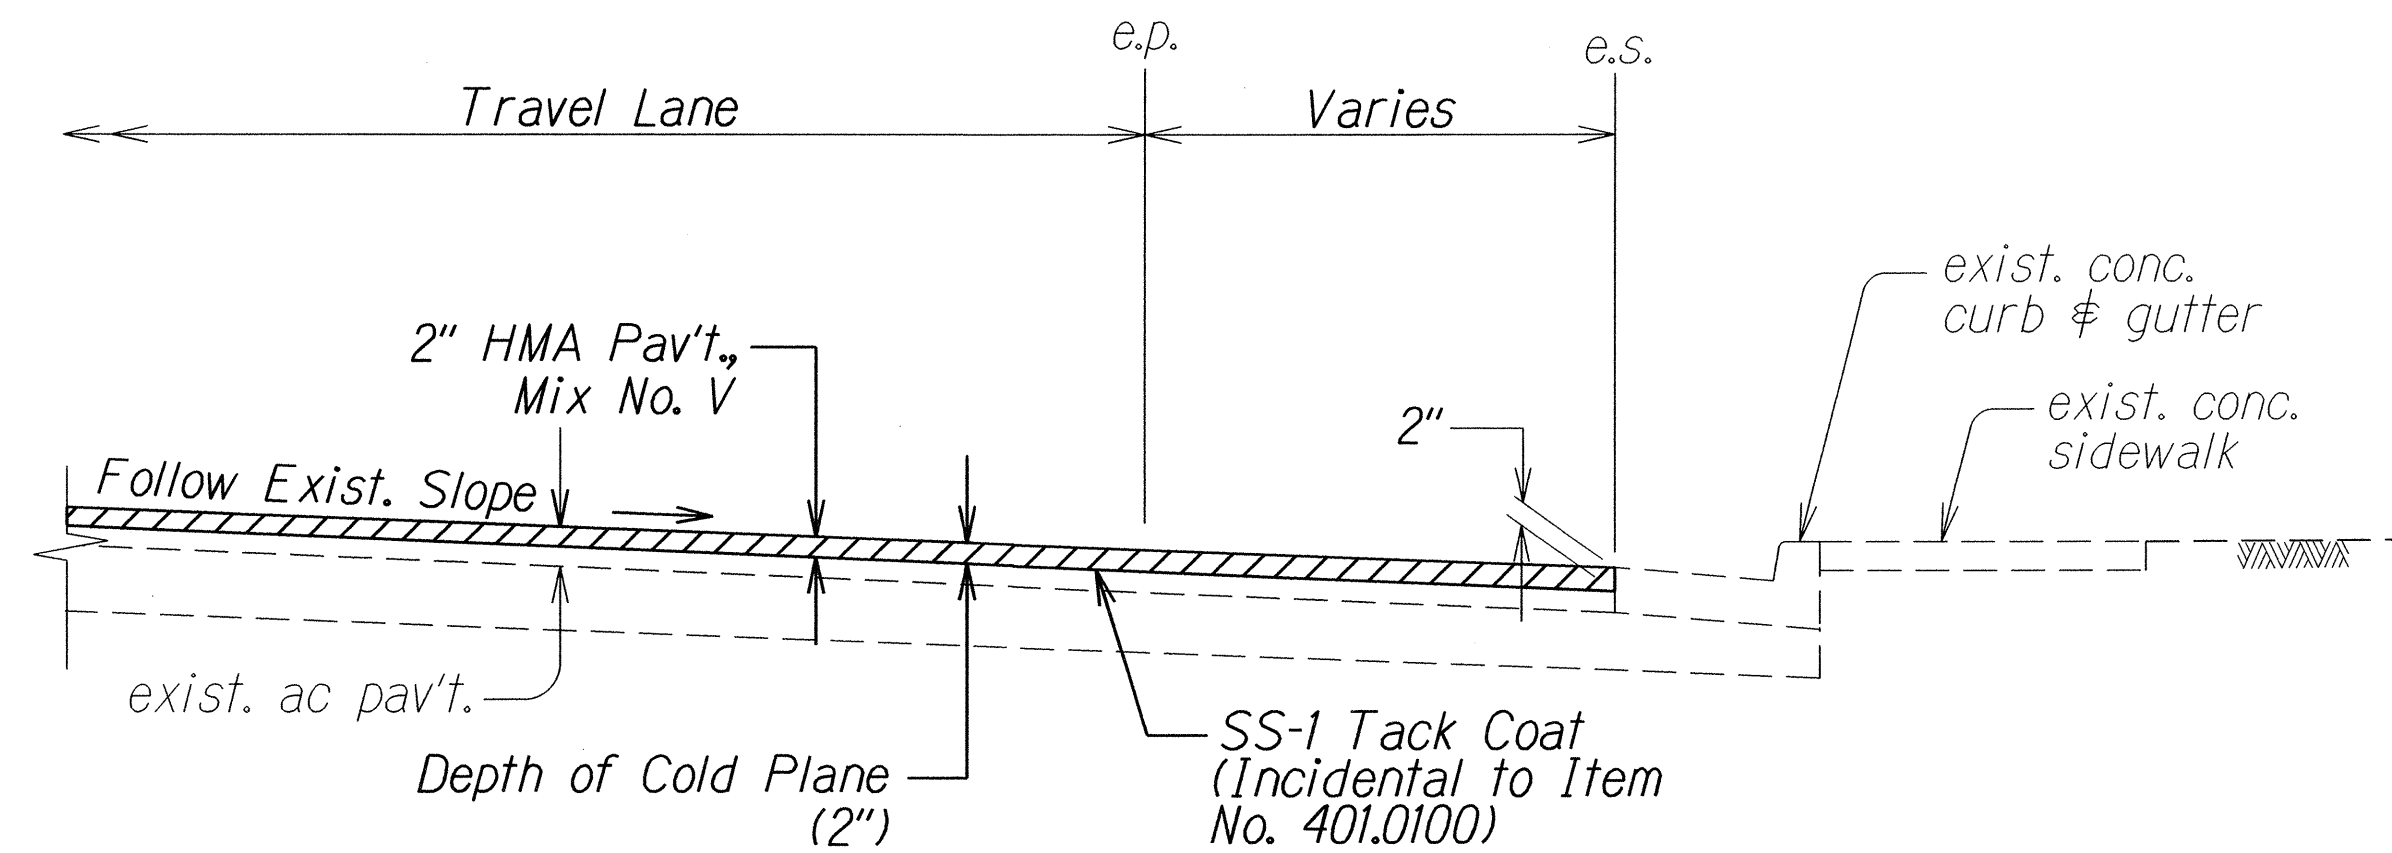


RESURFACING AT CONCRETE CURB & GUTTER  
Not to Scale

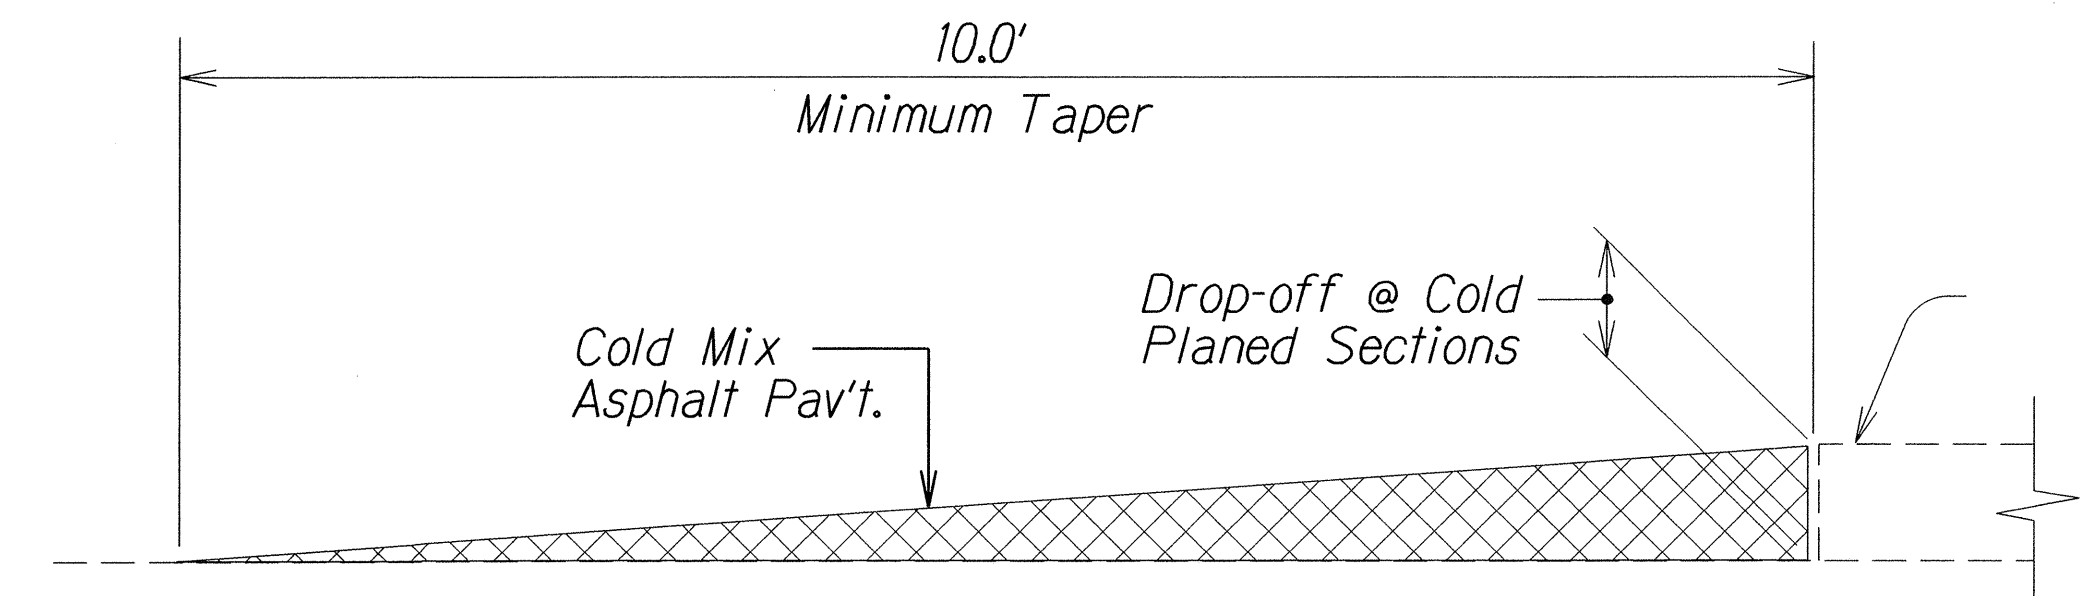

TEMPORARY TRANSITION AT COLD PLANED AREAS  
Not to Scale

Note: Contractor shall construct temporary pavement taper to prevent sharp pavement drop-offs at all cold planed sections. Prior to final Hot Mix Asphalt Pavement, Mix No. V placement, temporary pavement taper shall be removed.

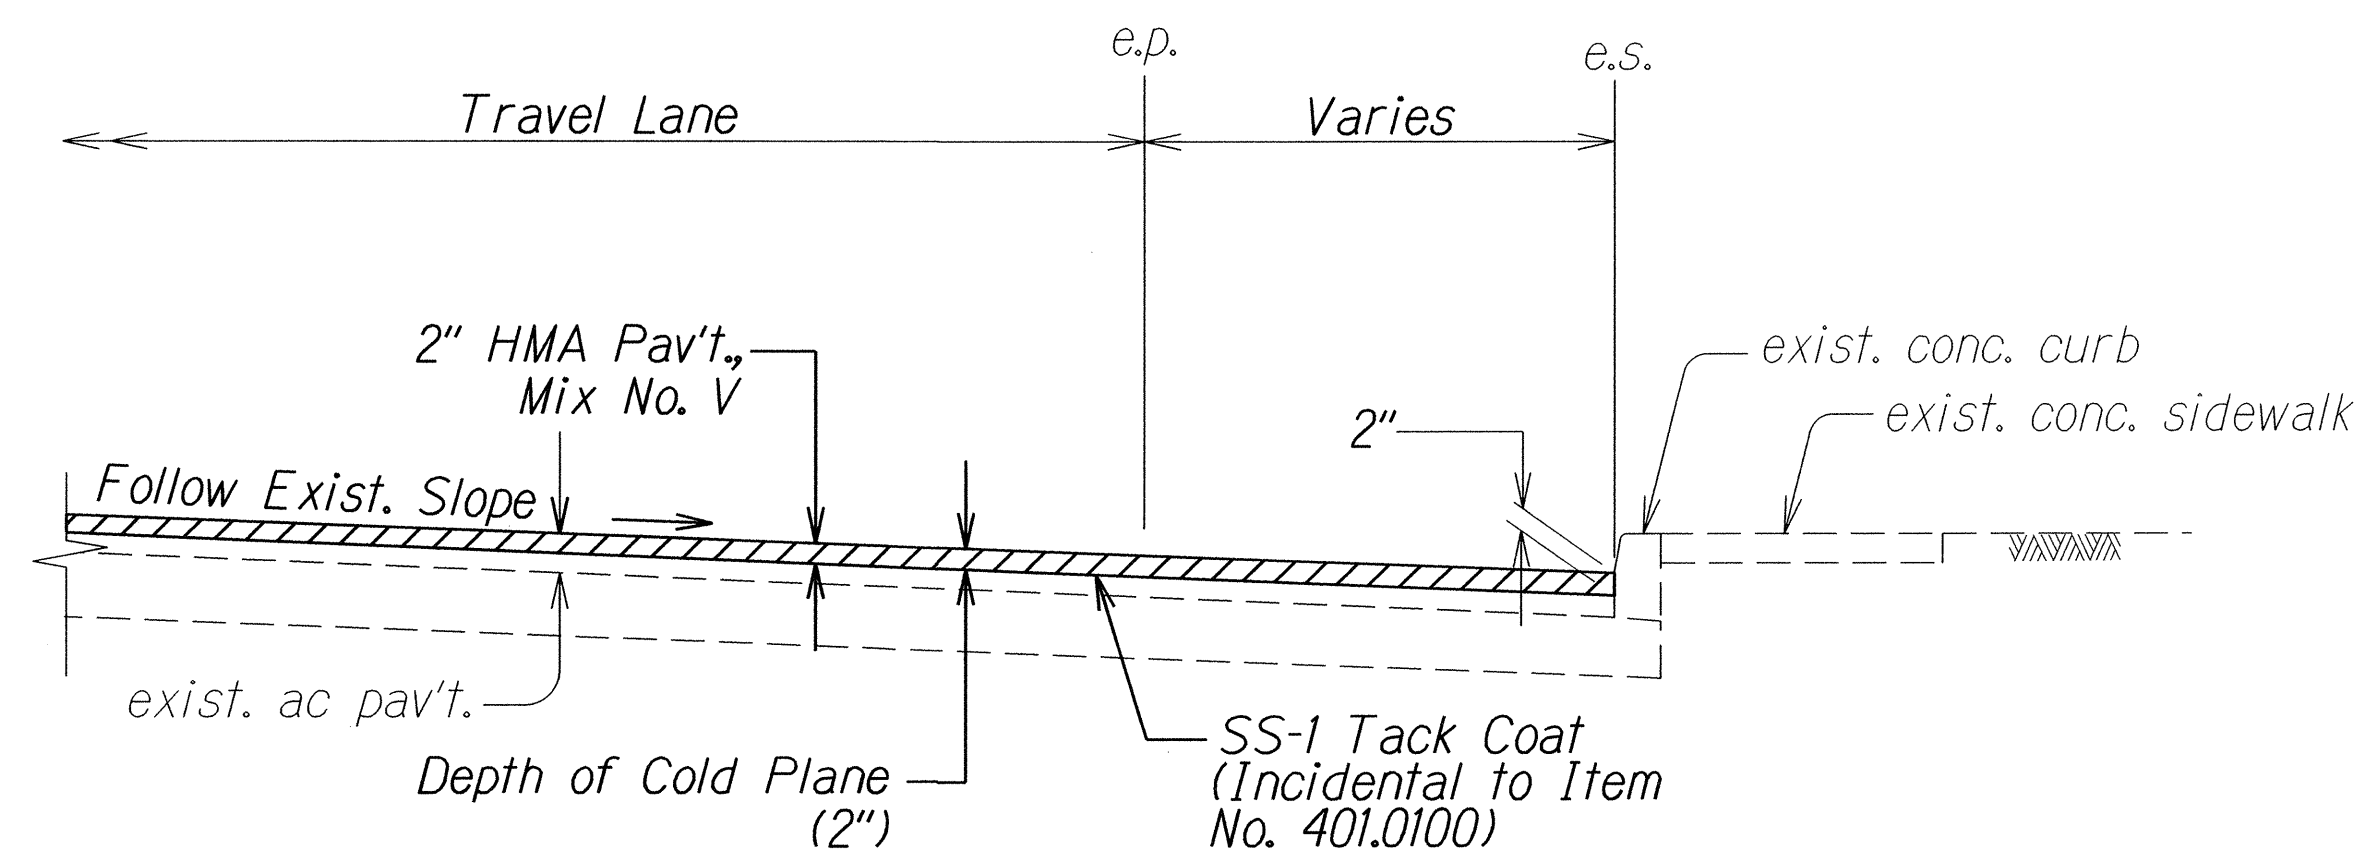

RESURFACING AT CONCRETE CURB  
Not to Scale

ORIGINAL PLAN	SURVEY PLOTTED BY	DATE
TRACED BY	DRAWN BY	
NOTED BY	CHECKED BY	
QUANTITIES BY		
CHECKED BY		

STATE OF HAWAII DEPARTMENT OF TRANSPORTATION HIGHWAYS DIVISION
<b>TYPICAL SECTIONS</b>
KAUMUALII HIGHWAY RESURFACING Waimea Canyon Drive to Waimea River Bridge Project No. 50B-01-15M
Not to Scale Date: Oct. 2014
SHEET No. 2 OF 2 SHEETS