
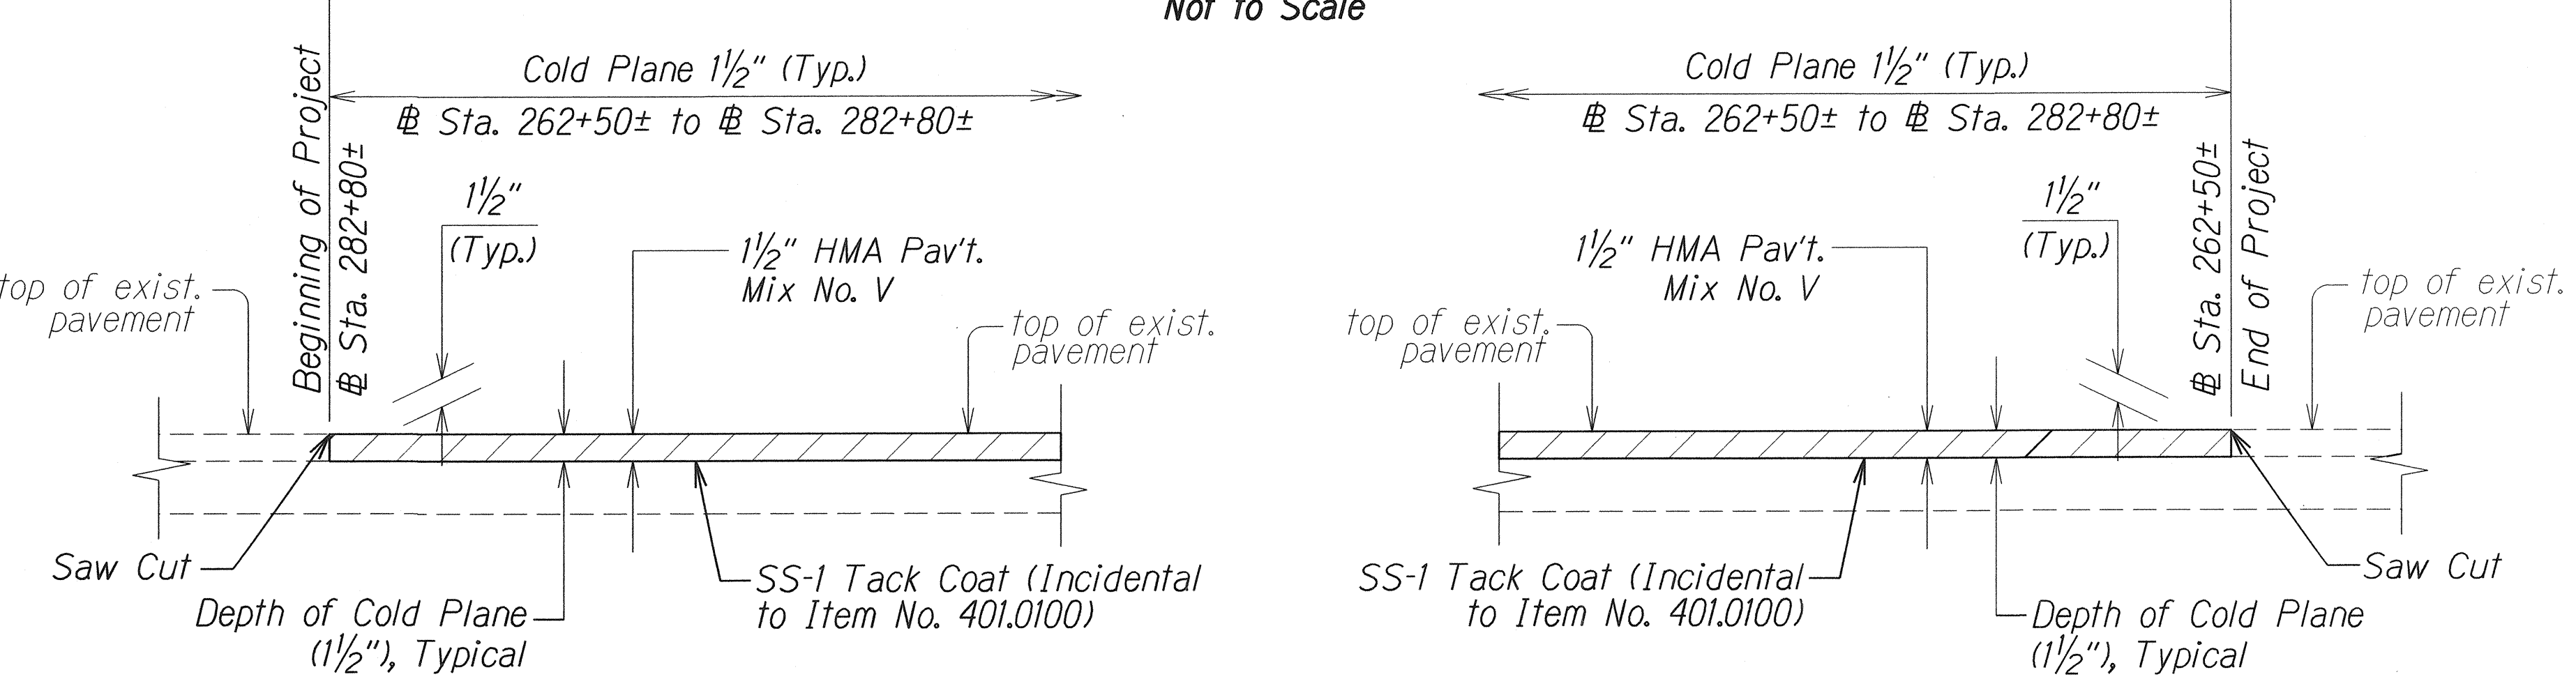
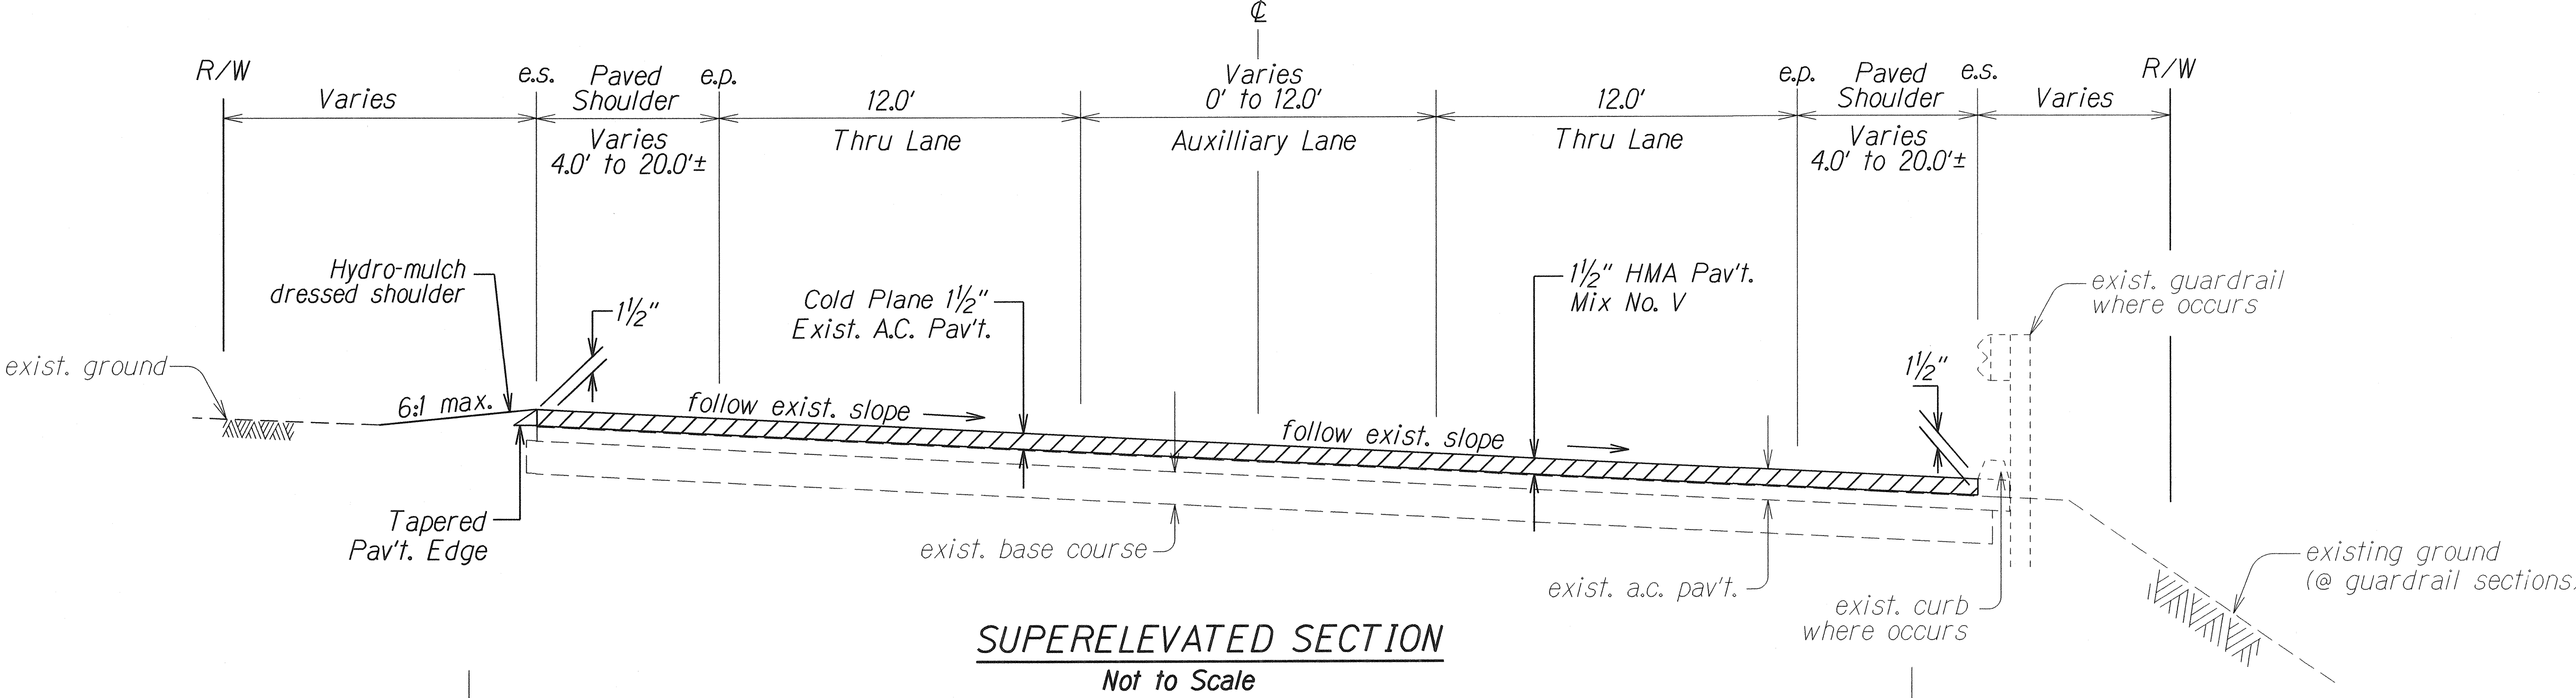


FED. ROAD DIST. NO.	STATE	PROJ. NO.	FISCAL YEAR	SHEET NO.	TOTAL SHEETS
HAWAII	HAW.	50C-02-15M	2016	7	13

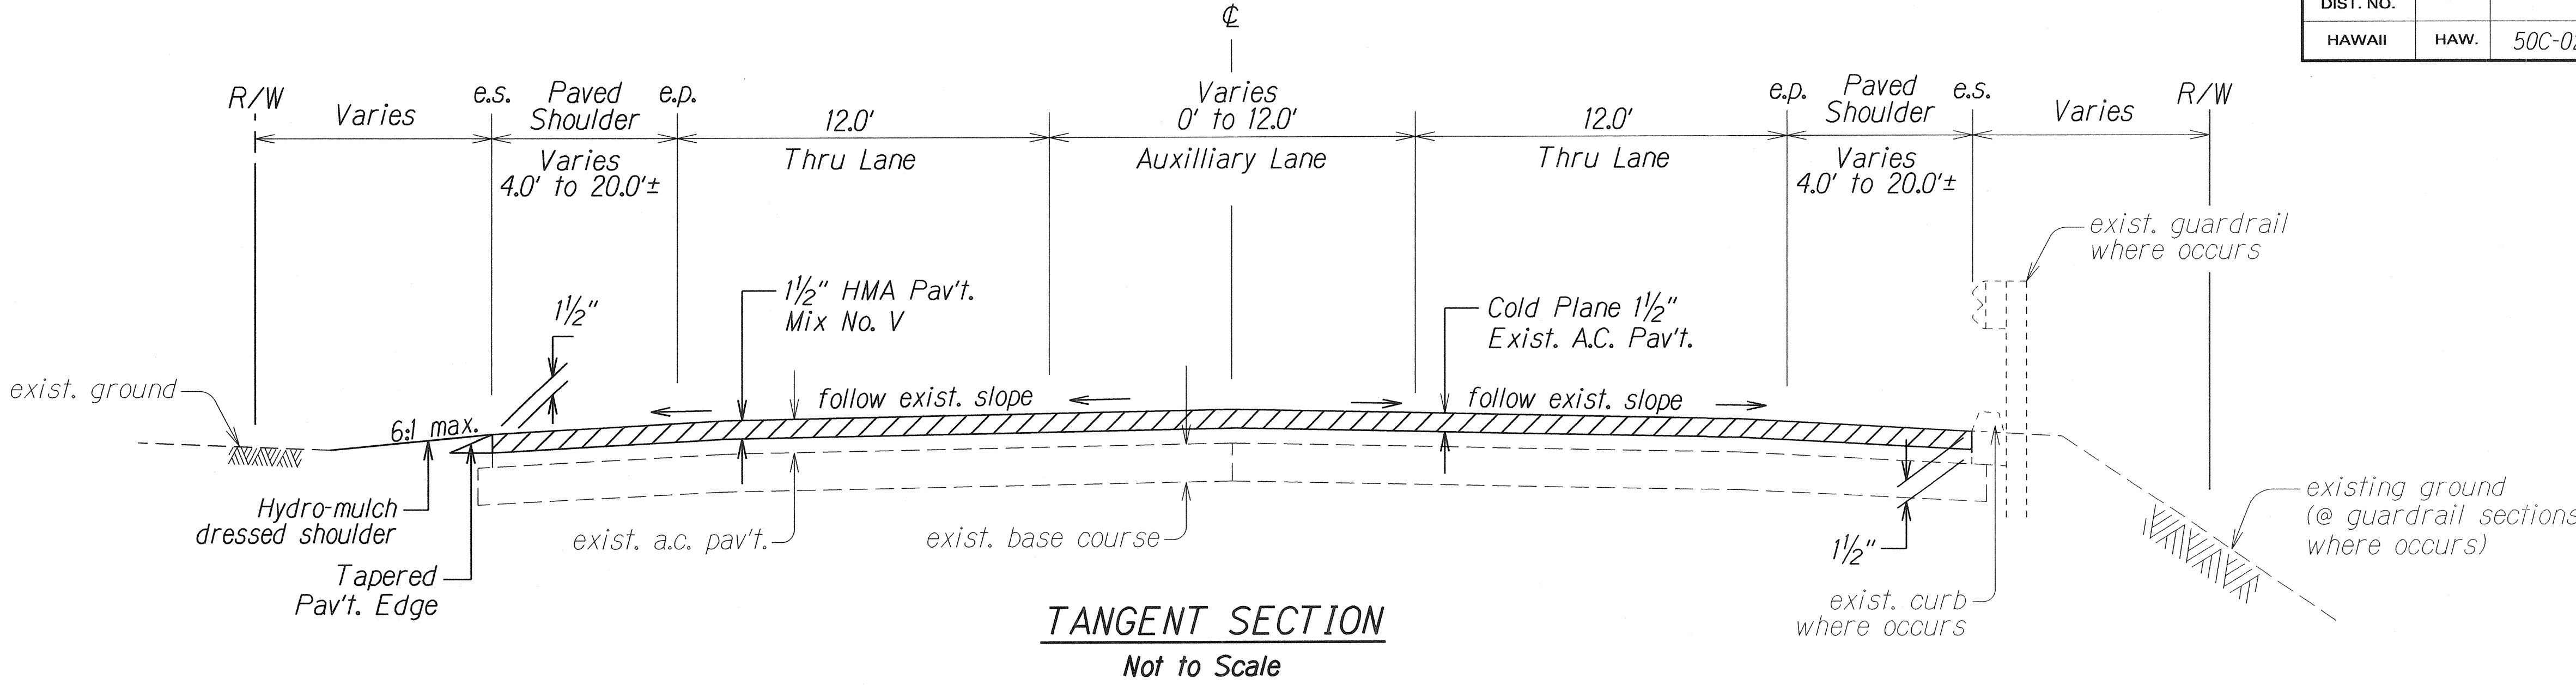

ORIGINAL PLAN	SURVEY PLOTTED BY	DATE
	DRAWN BY	
	DESIGNED BY	
	CHECKED BY	
NOTE BOOK	DESIGNED BY	
	CHECKED BY	
	DATE	
	BY	

STATE OF HAWAII
DEPARTMENT OF TRANSPORTATION
HIGHWAYS DIVISION


TYPICAL SECTIONS

KAUMUALII HIGHWAY RESURFACING
Lele Road to Hanapepe Bridge
Project No. 50C-02-15M


Not to scale Date: Dec. 2015

SHEET No. 1 OF 2 SHEETS


FED. ROAD DIST. NO.	STATE	PROJ. NO.	FISCAL YEAR	SHEET NO.	TOTAL SHEETS
HAWAII	HAW.	50C-02-15M	2016	8	13

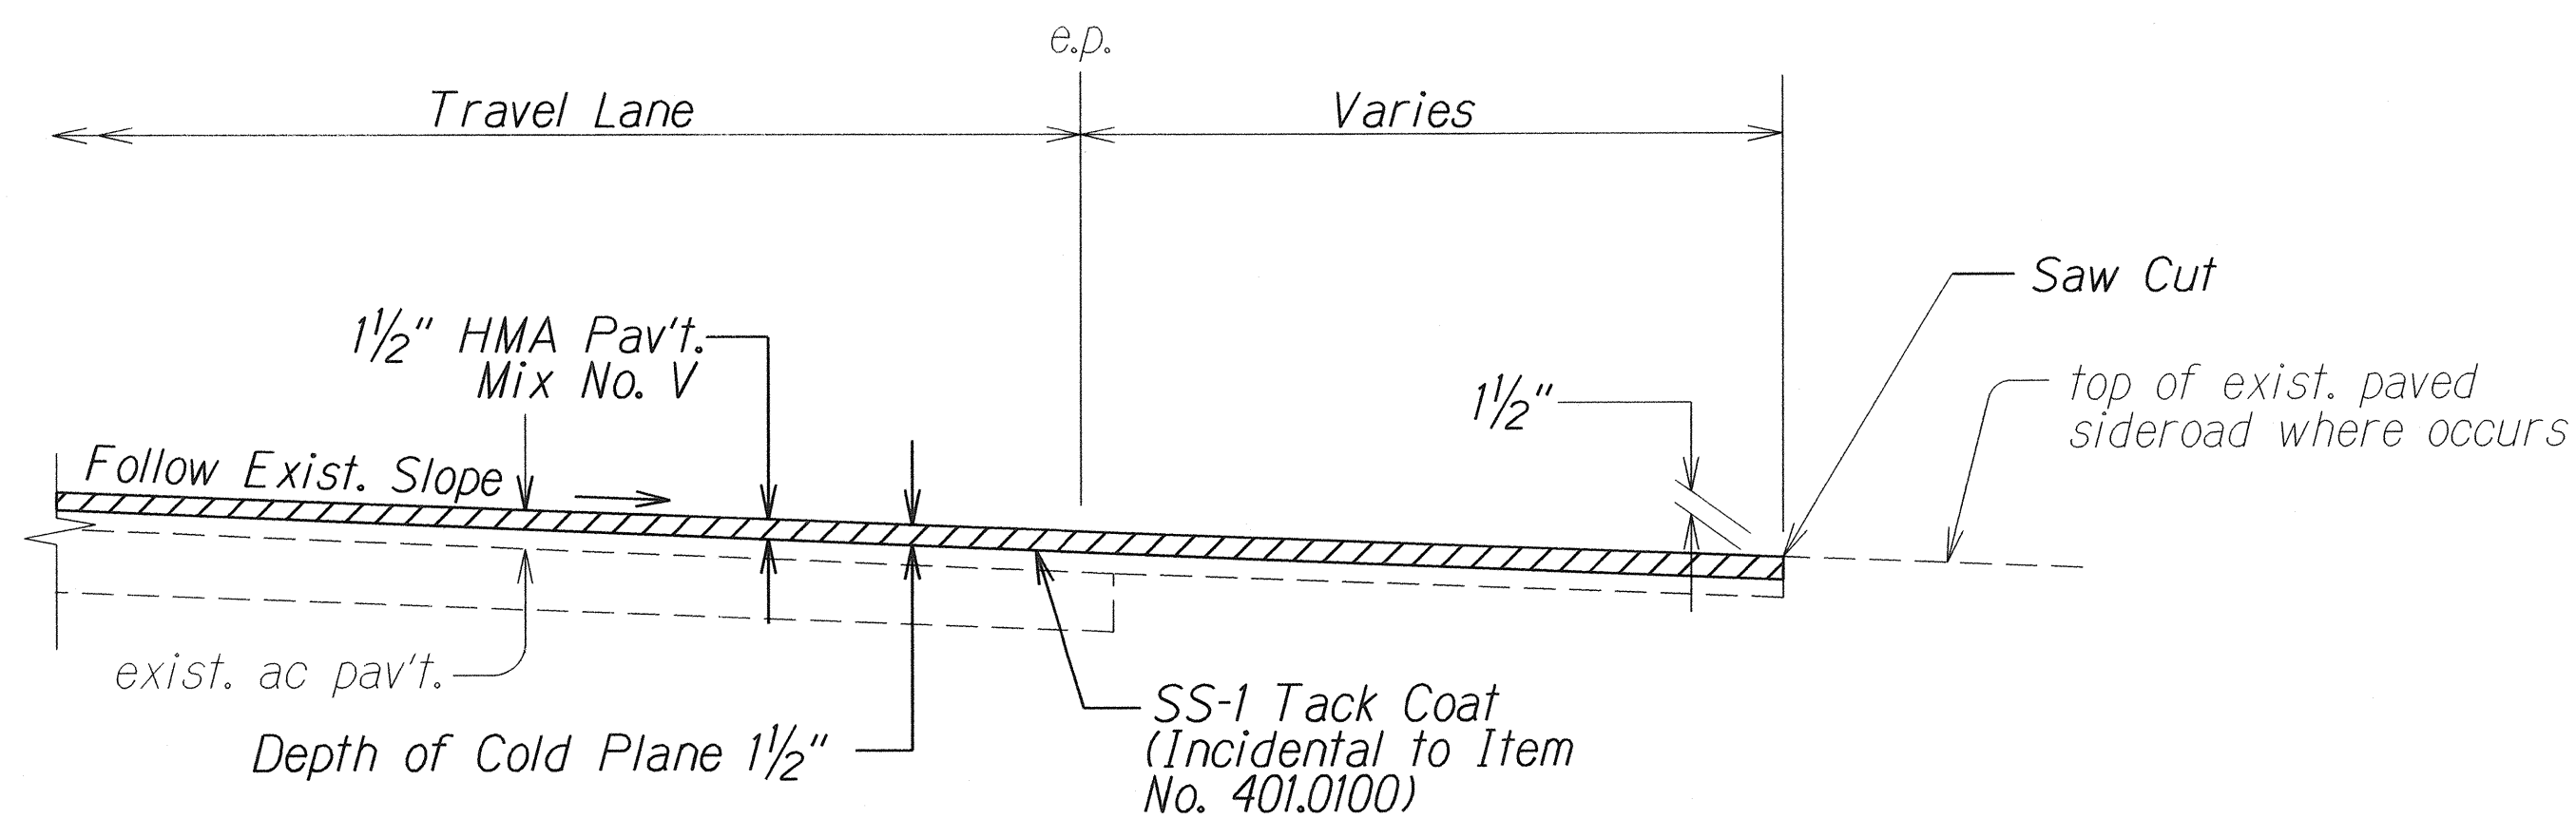

RESURFACING AT PAVED SIDEROADS
Not to Scale

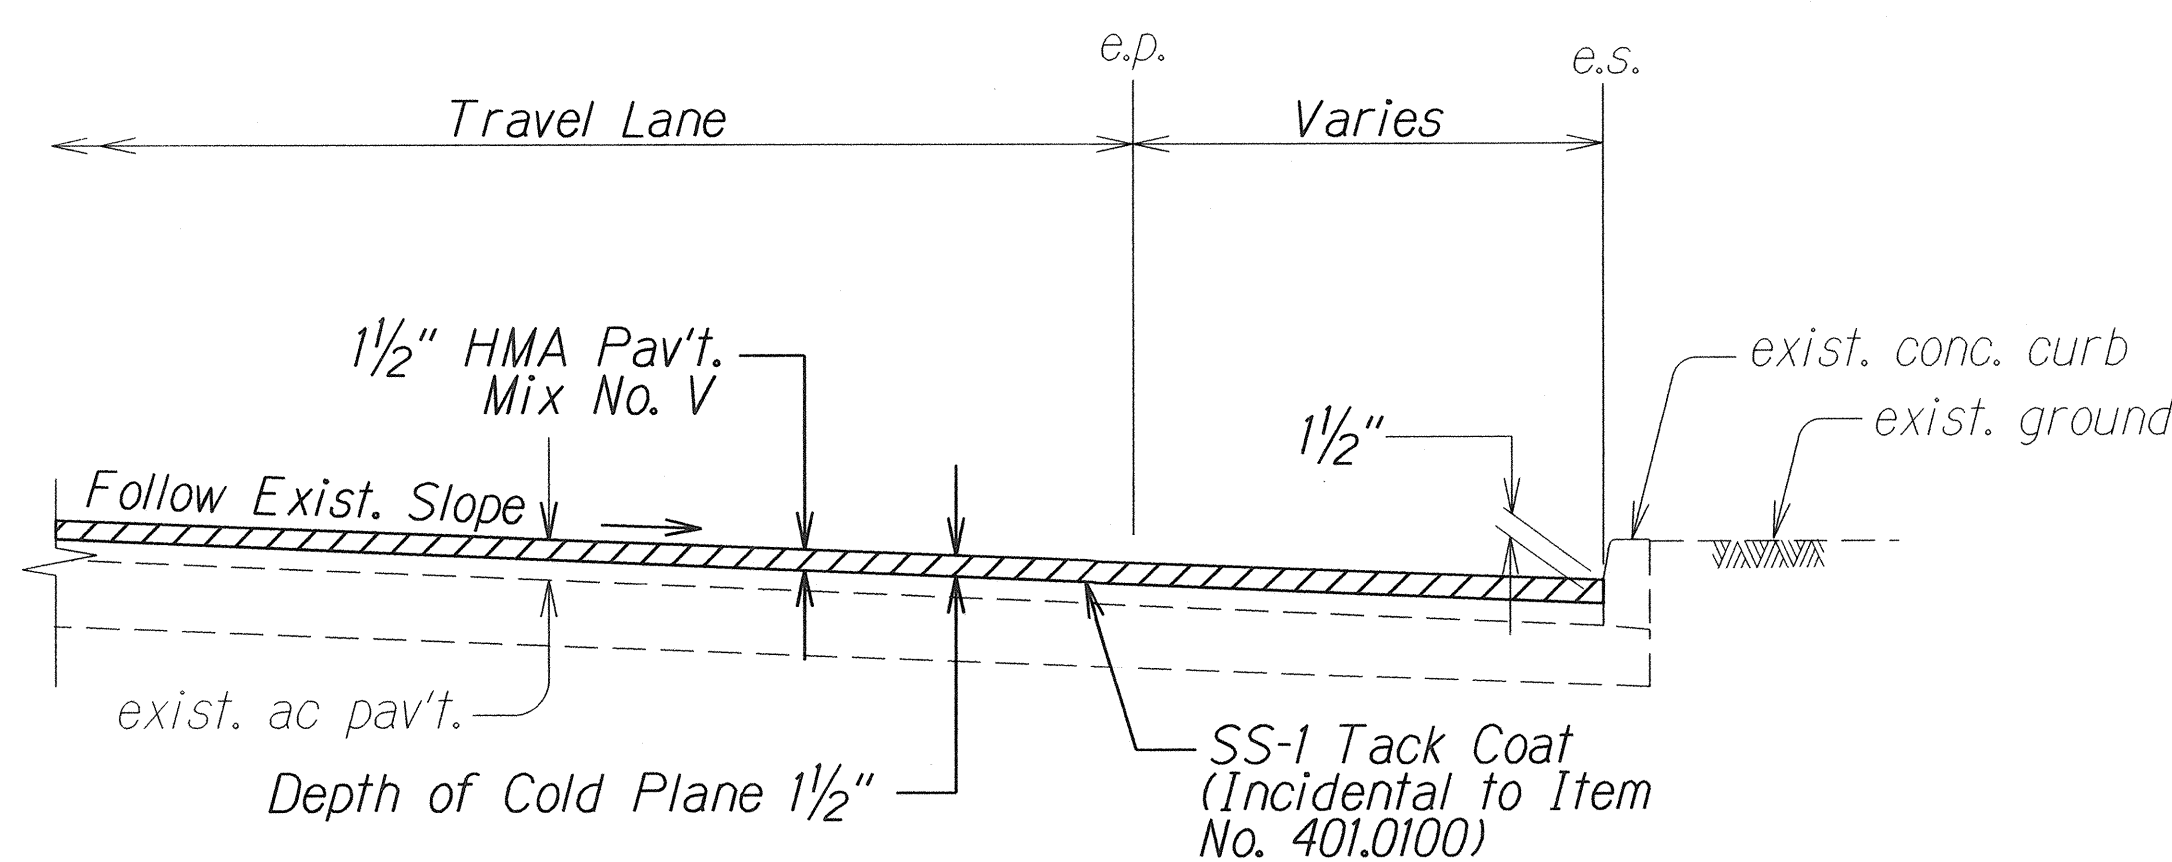


RESURFACING AT A.C. & CONCRETE CURB
Not to Scale

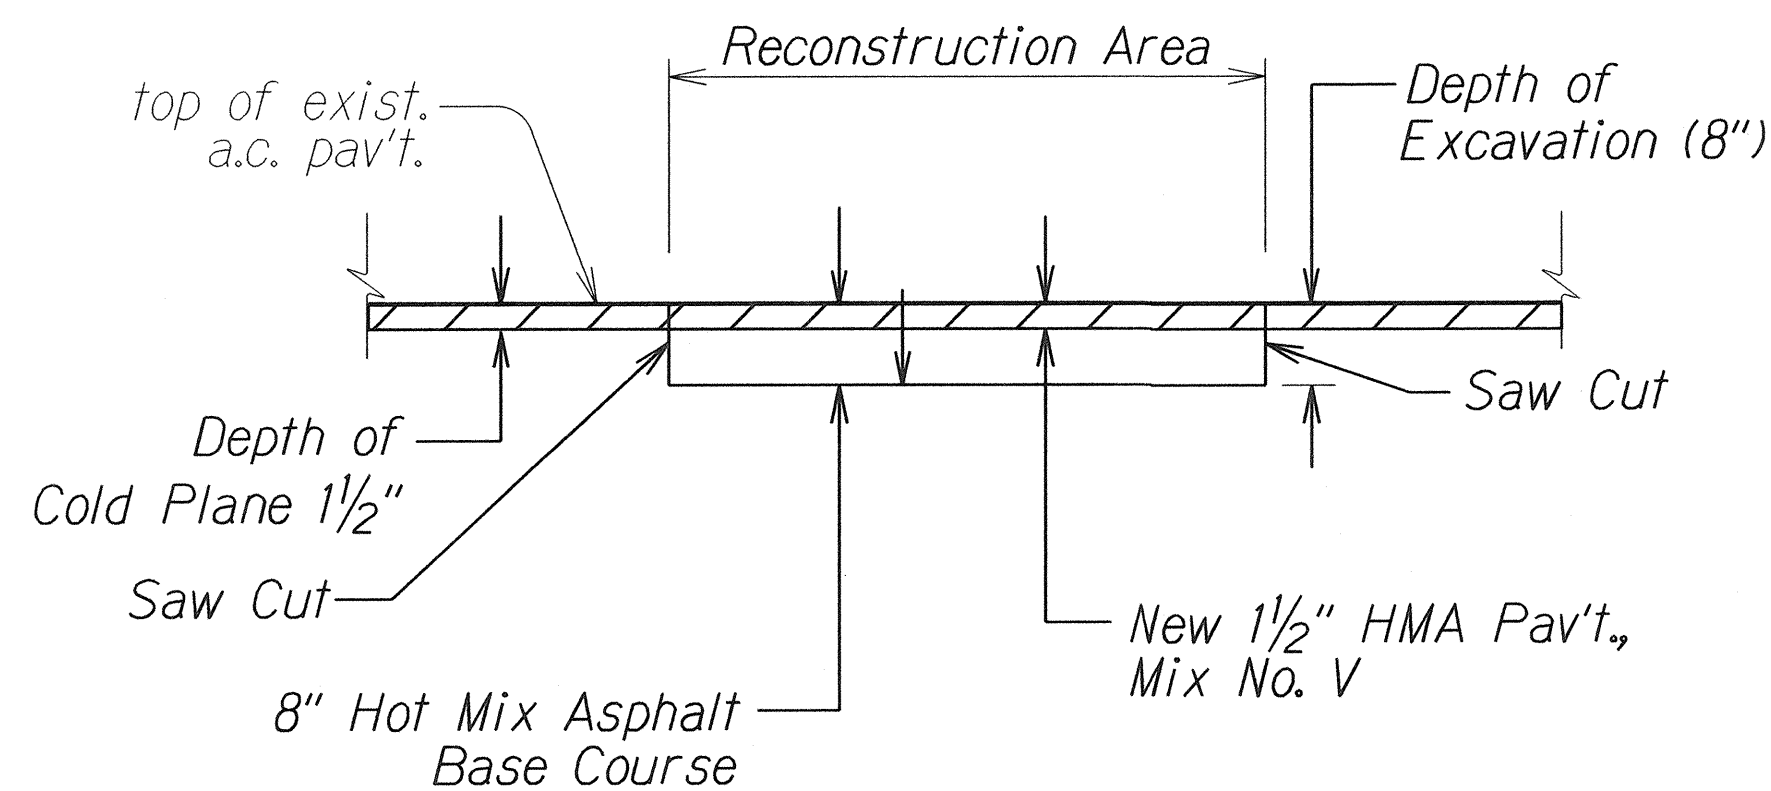


A.C. PAVEMENT RECONSTRUCTION DETAIL
Not to Scale

- Note: 1. Reconstruct weakened pavement areas prior to cold plane.
2. The exposed remaining base course or subbase materials should be properly recompact to dense and unyielding conditions prior to placement of the asphalt concrete base layer.

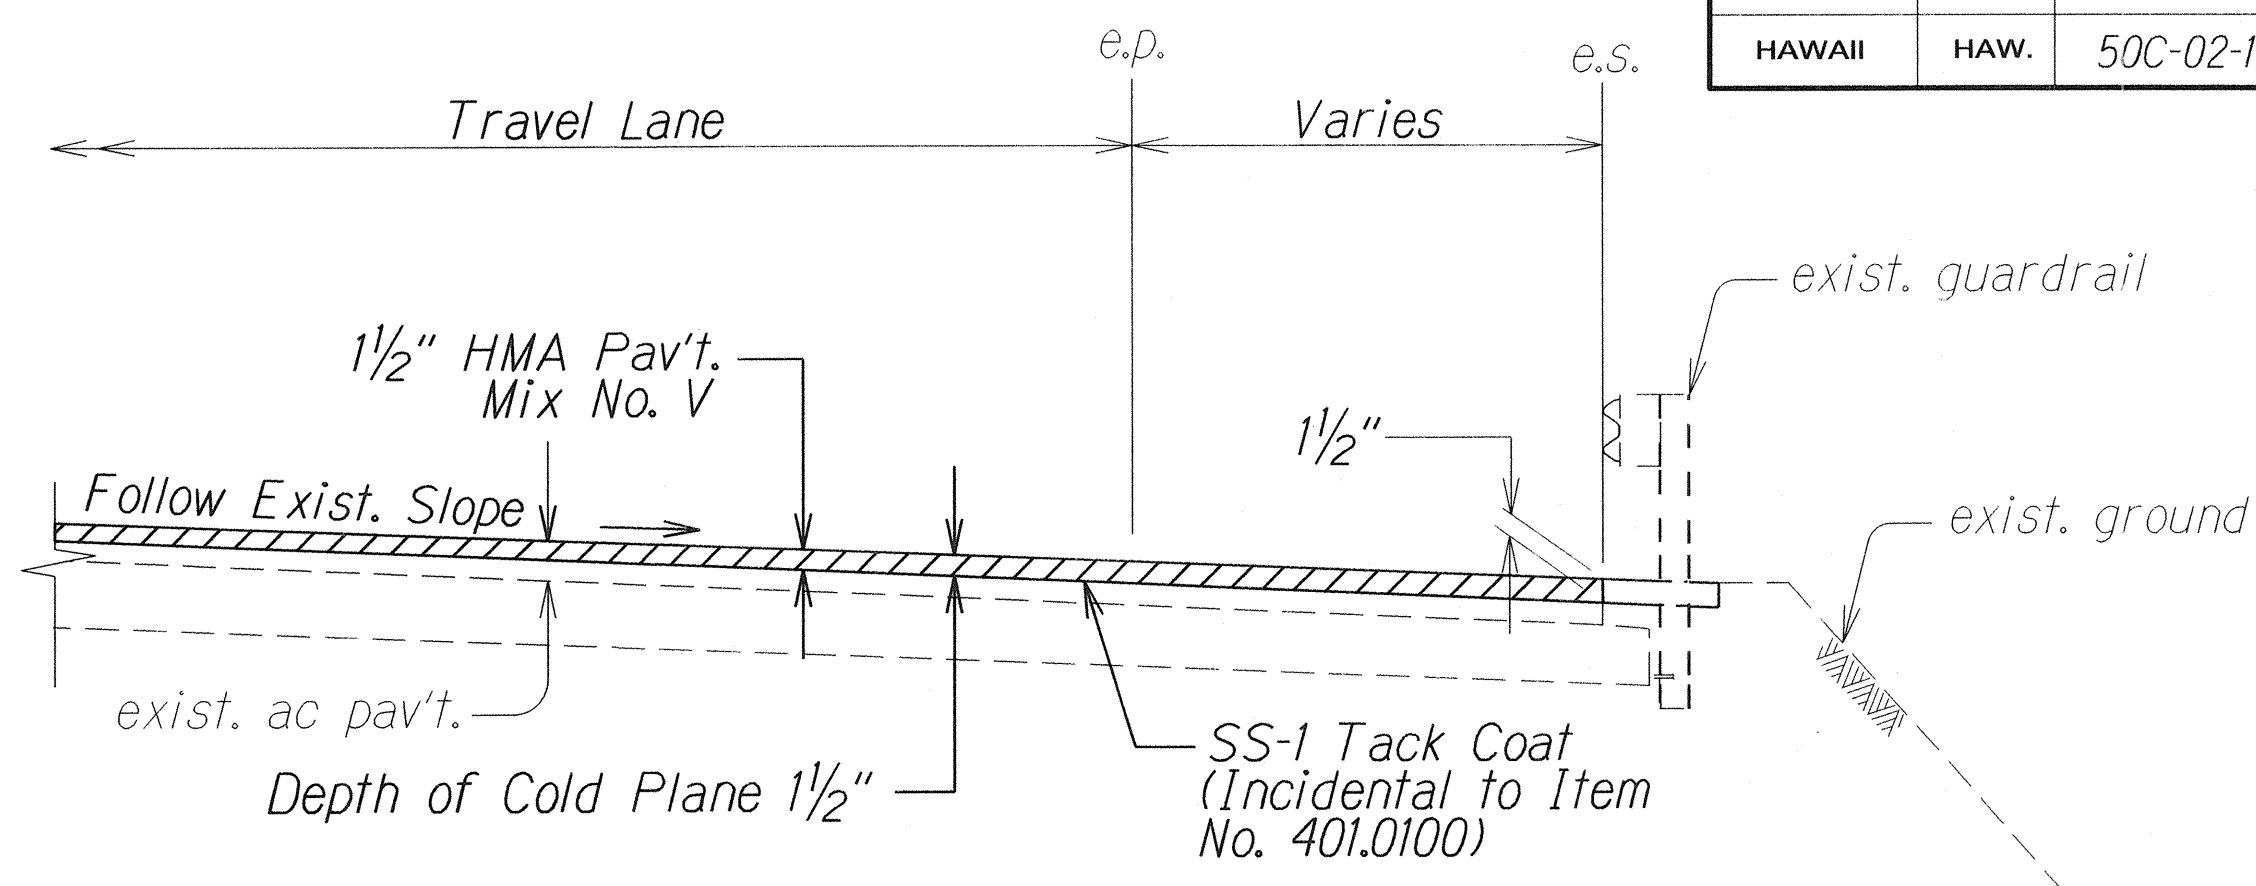


RESURFACING AT EXISTING GUARDRAIL
Not to Scale

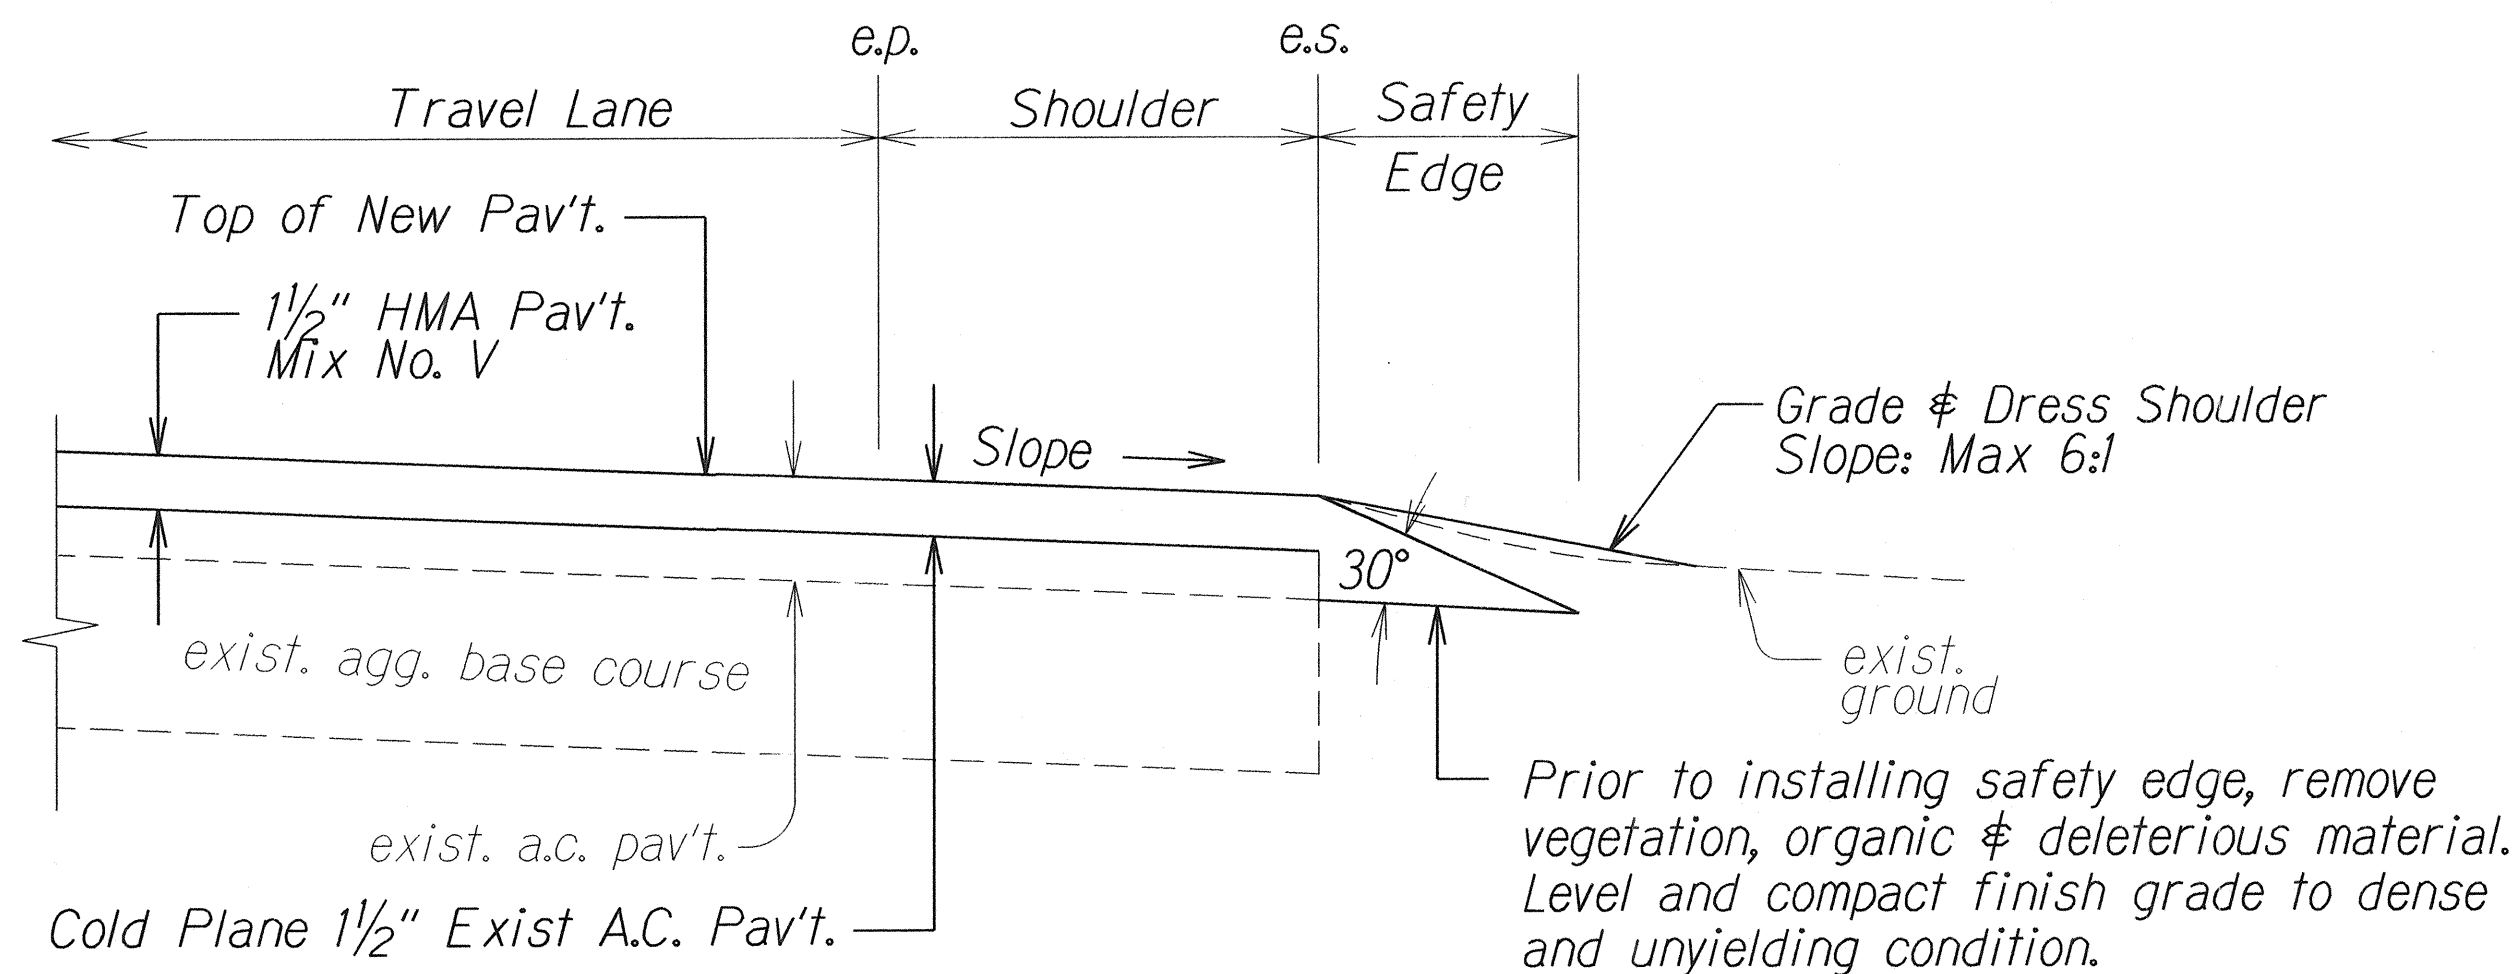

TYPICAL PAVEMENT EDGE DETAIL
Not to Scale

- Note: 1. Contractor shall mount a device directly on the paver screed extension to provide a 30° beveled shoulder edge.
2. Construction of safety edge shall be considered incidental to Item 401.0100 - HMA Pavement Mix No. V and will not be paid separately.

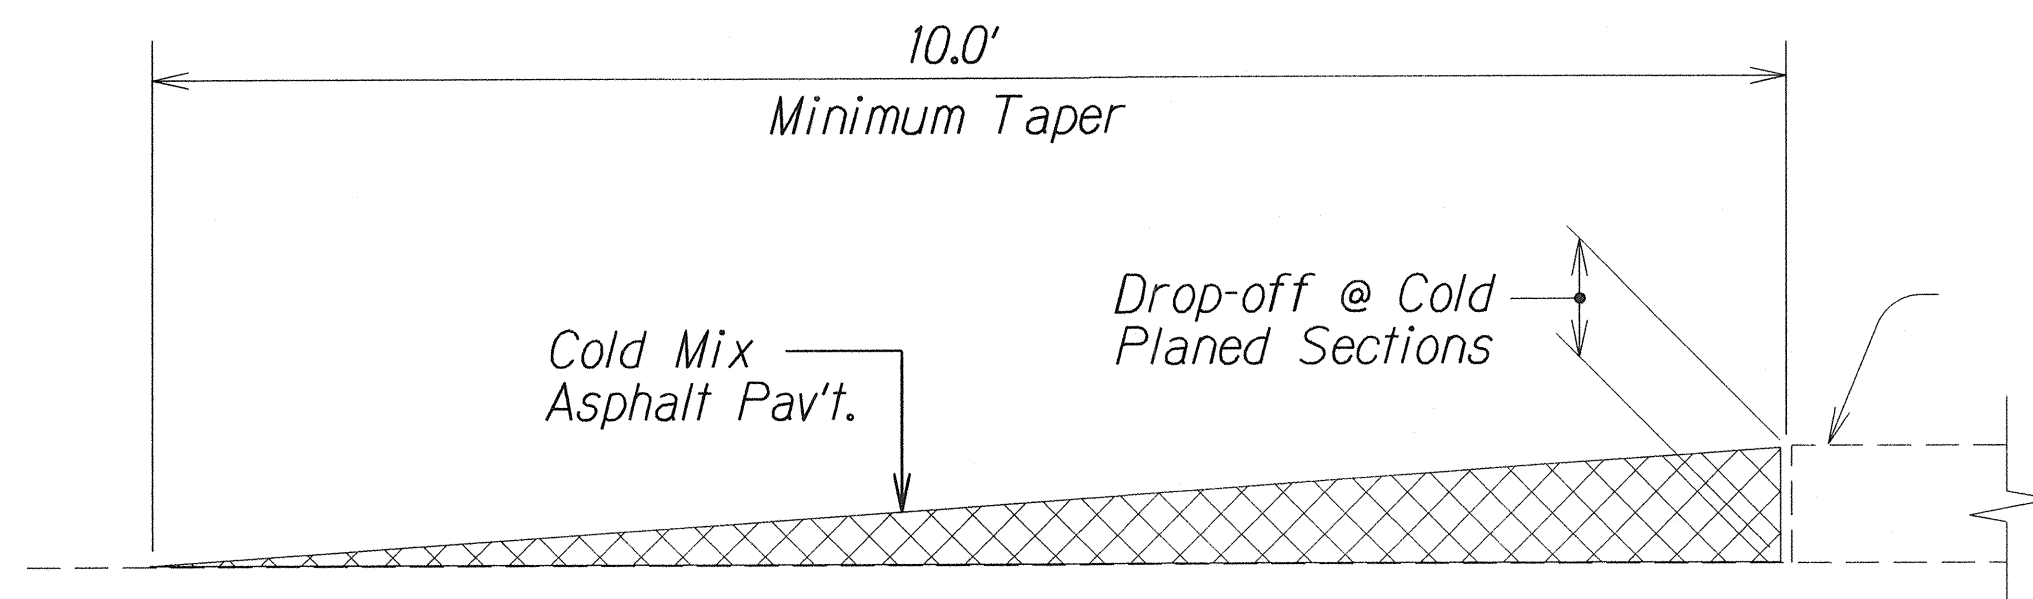

TEMPORARY TRANSITION AT COLD PLANED AREAS
Not to Scale

- Note: Contractor shall construct temporary pavement taper to prevent sharp pavement drop-offs at all cold planed sections. Prior to final Hot Mix Asphalt Pavement, Mix No. V placement, temporary pavement taper shall be removed.

STATE OF HAWAII
DEPARTMENT OF TRANSPORTATION
HIGHWAYS DIVISION

TYPICAL SECTIONS
KAUMUALII HIGHWAY RESURFACING
Lele Road to Hanapepe Bridge
Project No. 50C-02-15M
Not to Scale

Date: Dec. 2015
SHEET No. 2 OF 2 SHEETS

ORIGINAL PLAN	SURVEY PLOTTED BY	DATE
DRAWN BY	DESIGNED BY	
CHECKED BY	QUANTITIES BY	
NOTED BY		