
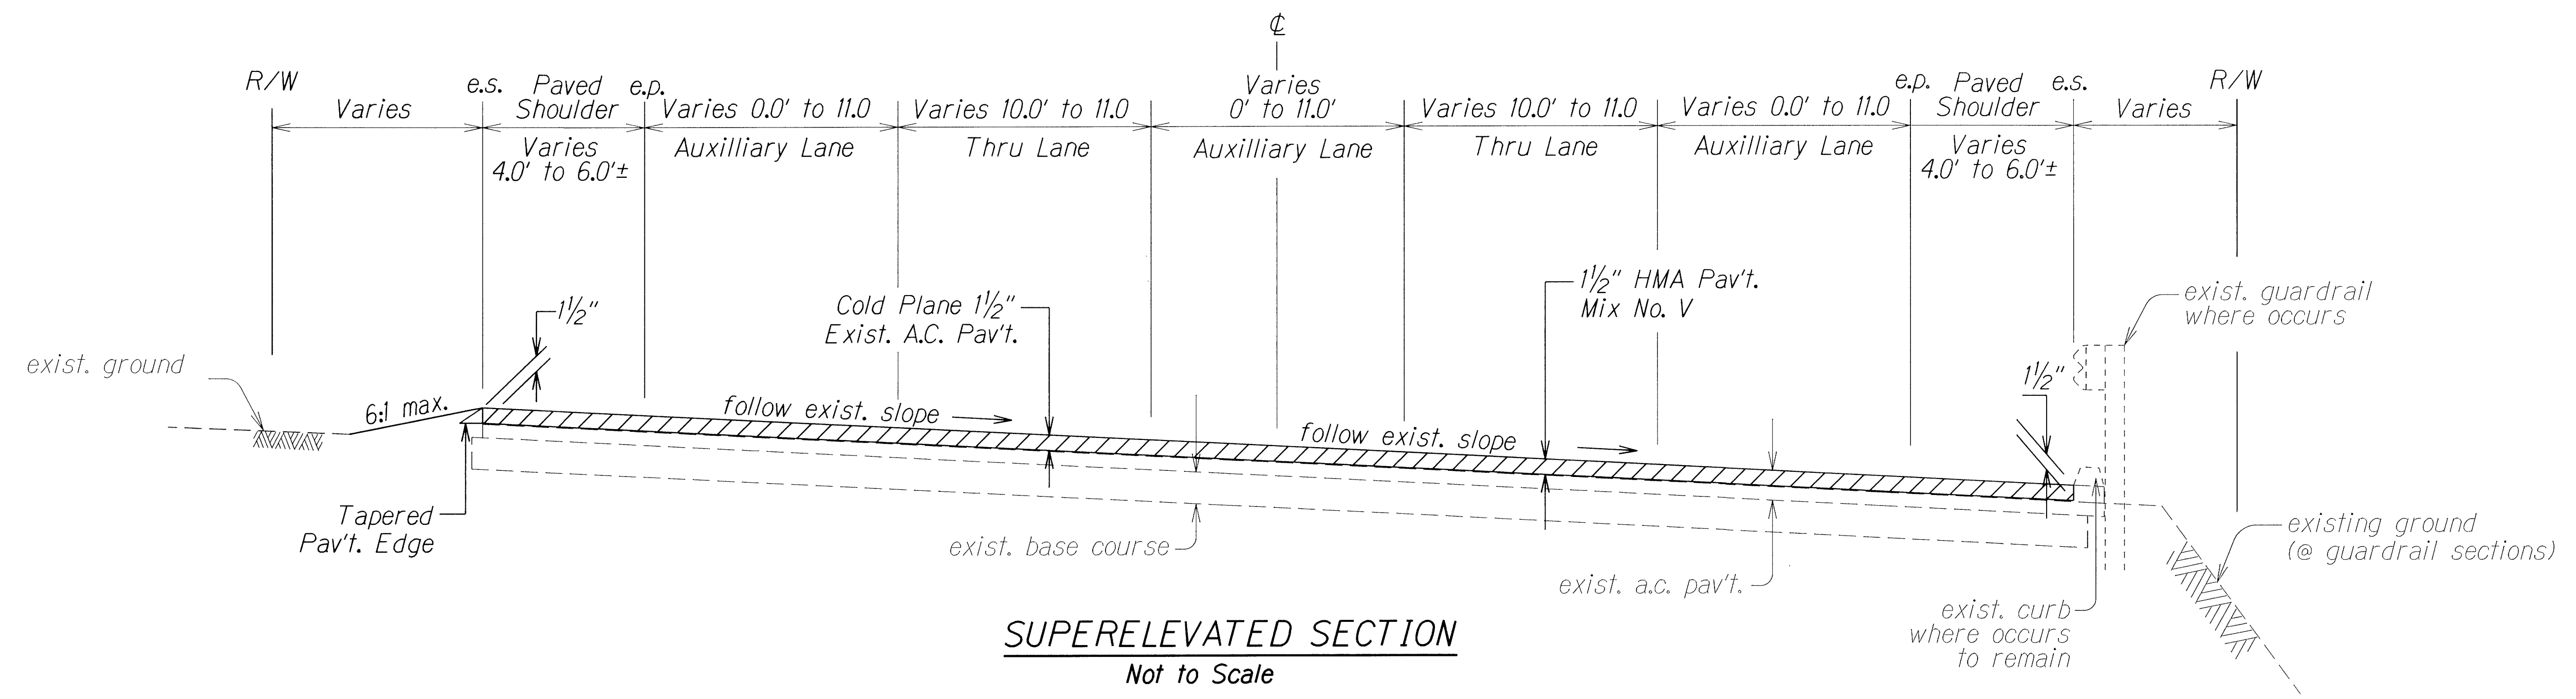


FED. ROAD DIST. NO.	STATE	PROJ. NO.	FISCAL YEAR	SHEET NO.	TOTAL SHEETS
HAWAII	HAW.	50C-01-15M	2017	7	24

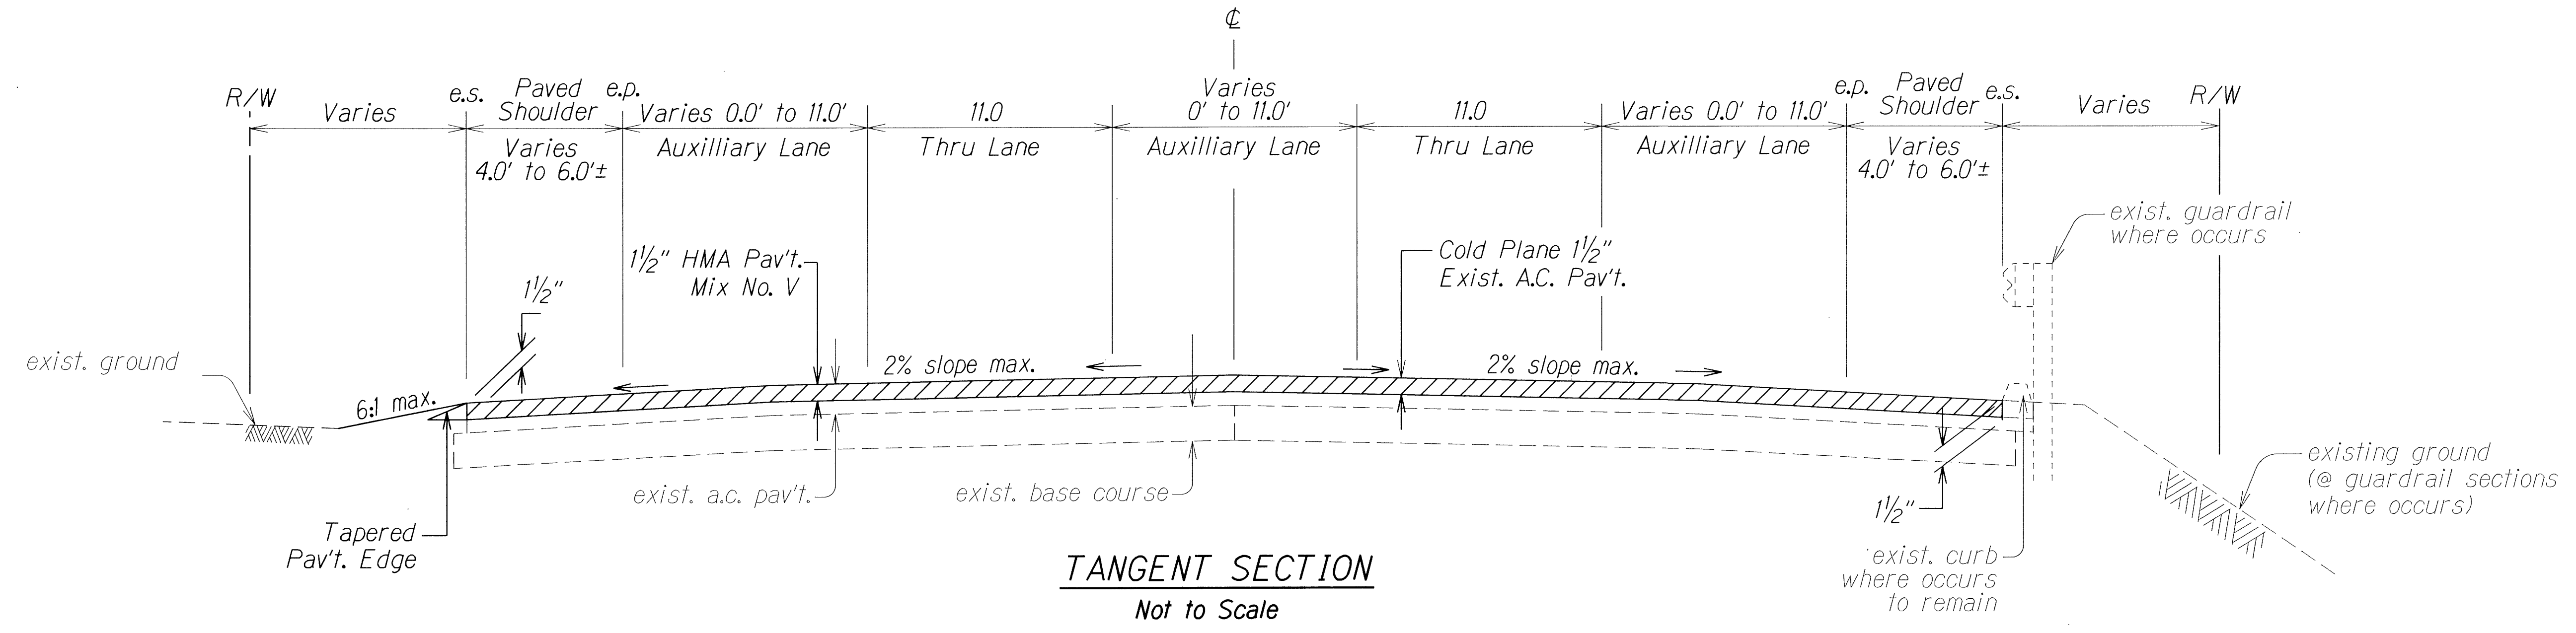

ORIGINAL PLAN	SURVEY PLOTTED BY	DATE
NOTE BOOK	DRAWN BY	
REVISIONS	CHECKED BY	
QUANTITIES BY		
CHECKED BY		

STATE OF HAWAII
DEPARTMENT OF TRANSPORTATION
HIGHWAYS DIVISION


TYPICAL SECTIONS

KAUMUALII HIGHWAY RESURFACING
Koloa Road to Halewili Road
Project No. 50C-01-15M

Not to scale Date: July 2016

SHEET No. 1 OF 3 SHEETS


FED. ROAD DIST. NO.	STATE	PROJ. NO.	FISCAL YEAR	SHEET NO.	TOTAL SHEETS
HAWAII	HAW.	50C-01-15M	2017	8	24

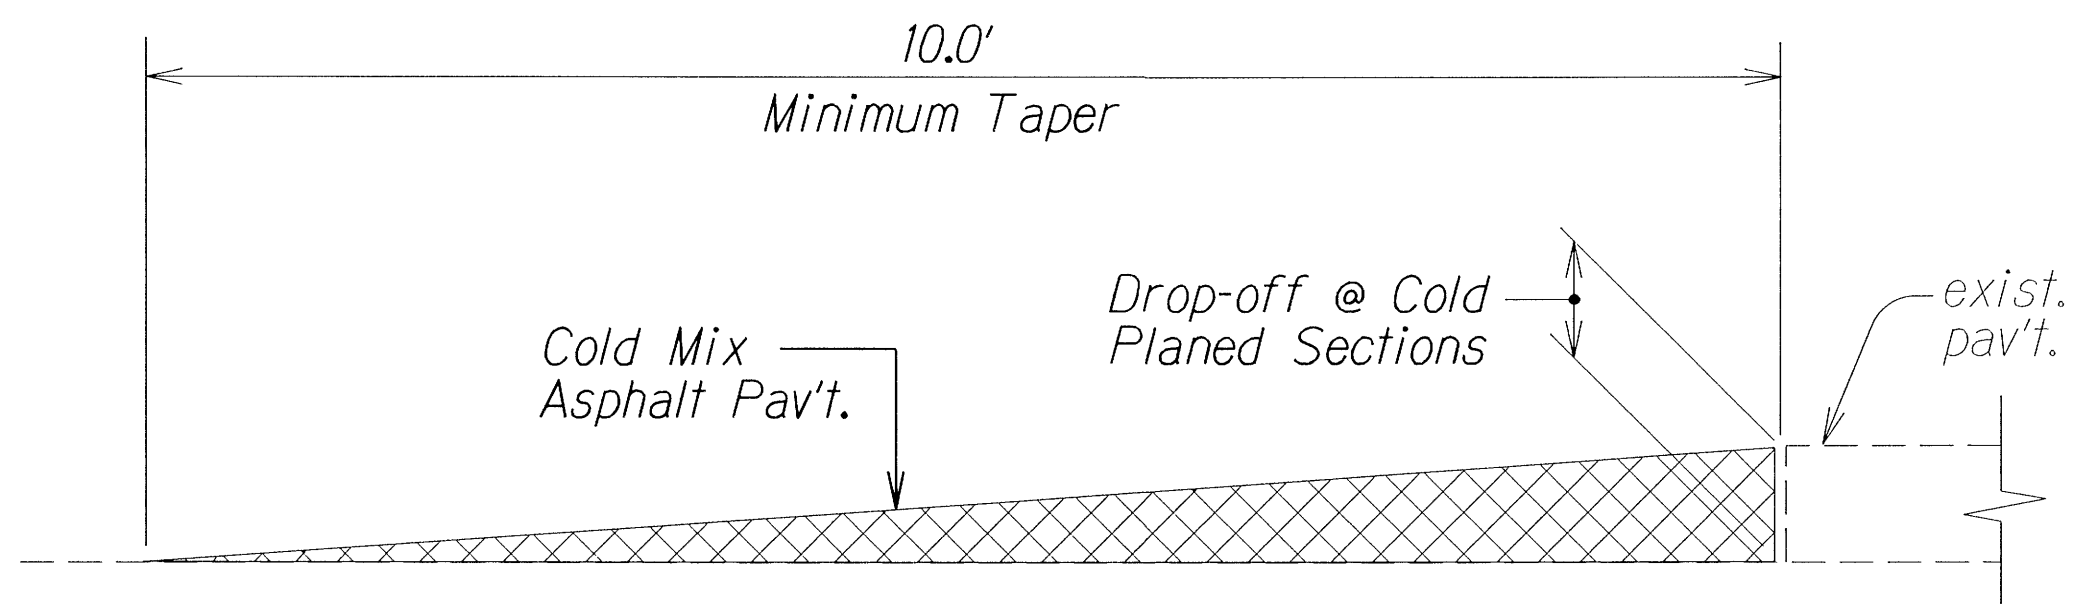

TEMPORARY TRANSITION AT COLD PLANED AREAS


Not to Scale

Note: Contractor shall construct temporary pavement taper to prevent sharp pavement drop-offs at all cold planed sections. Prior to final Hot Mix Asphalt Pavement, Mix No. IV placement, temporary pavement taper shall be removed.

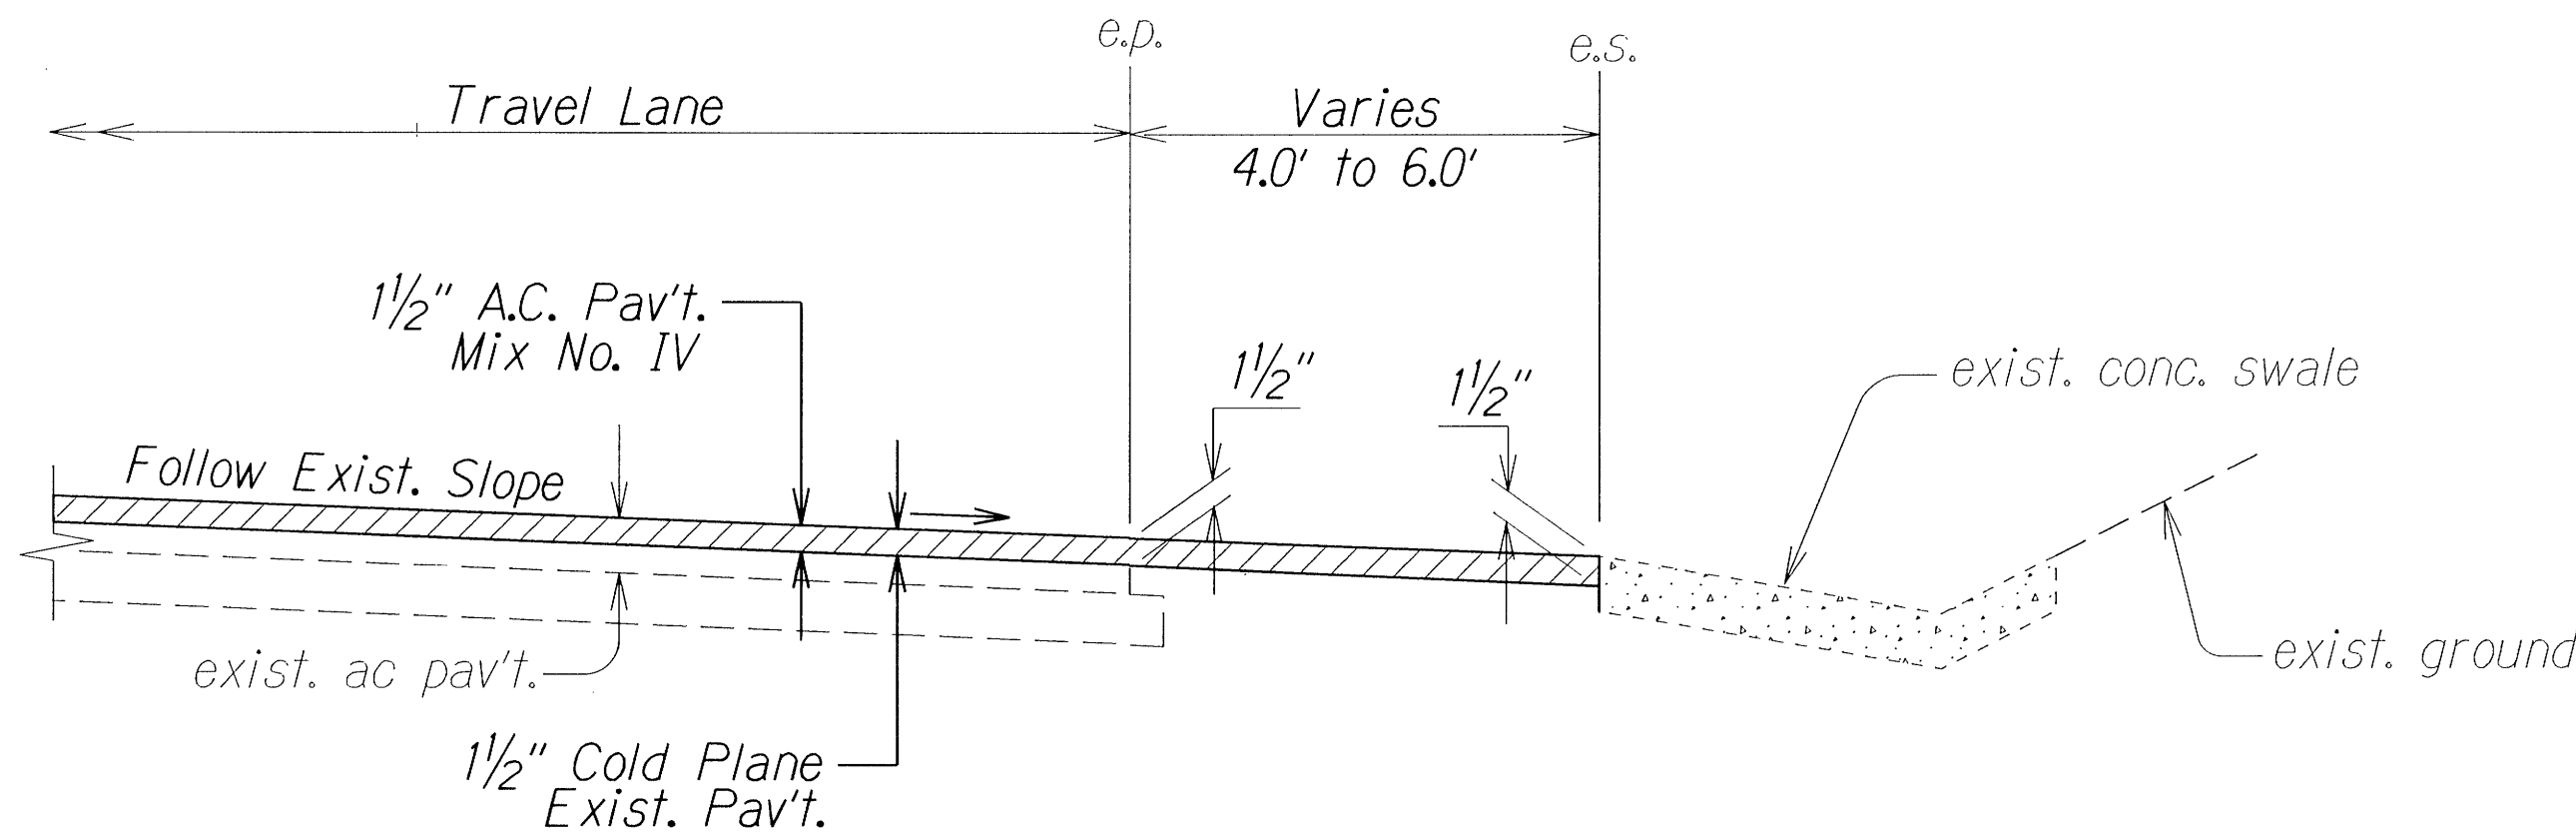


RESURFACING AT CONCRETE GUTTER

Not to Scale

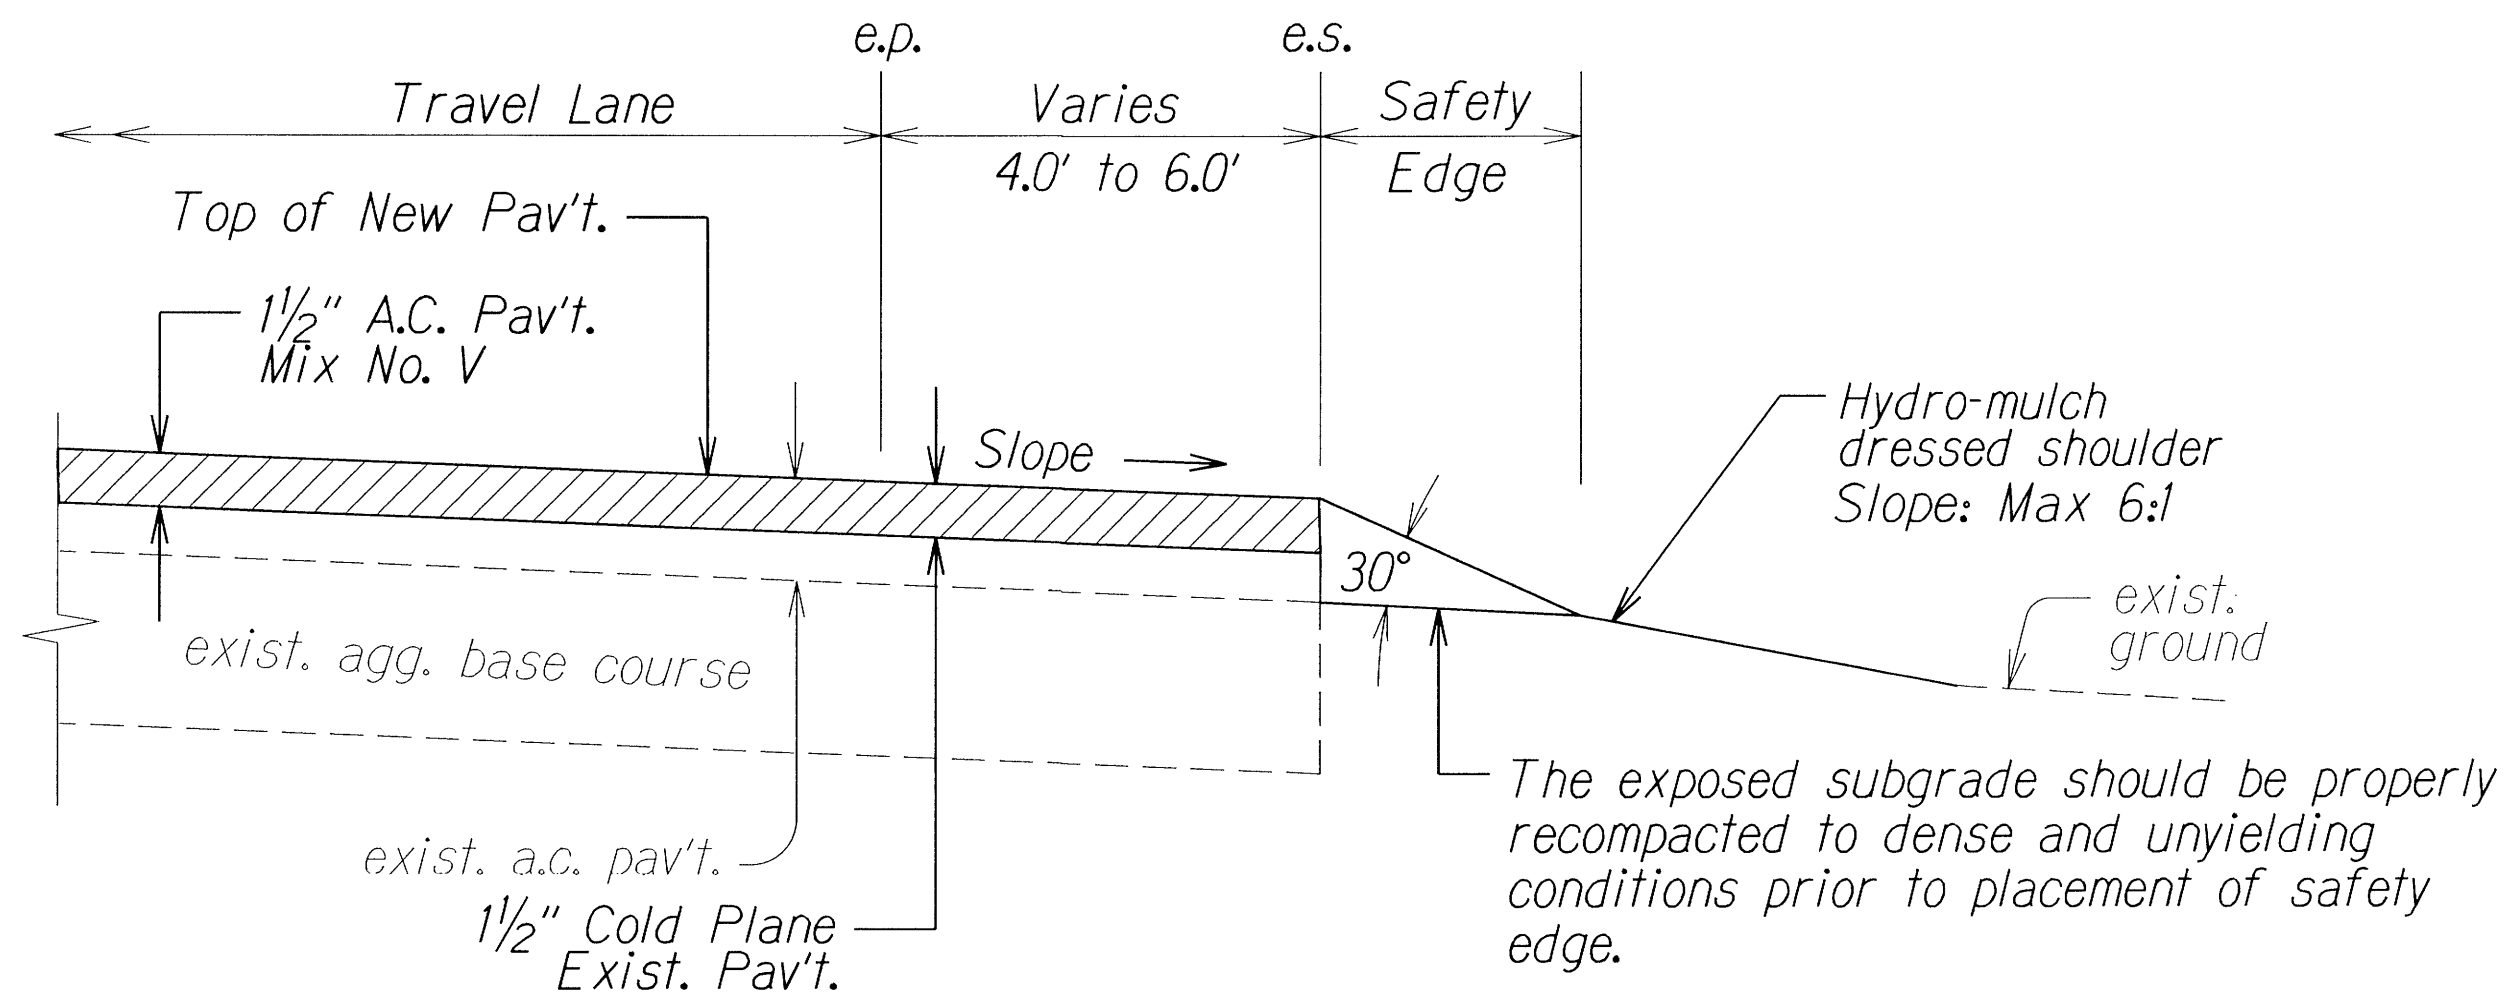


TYPICAL PAVEMENT EDGE DETAIL

Not to Scale

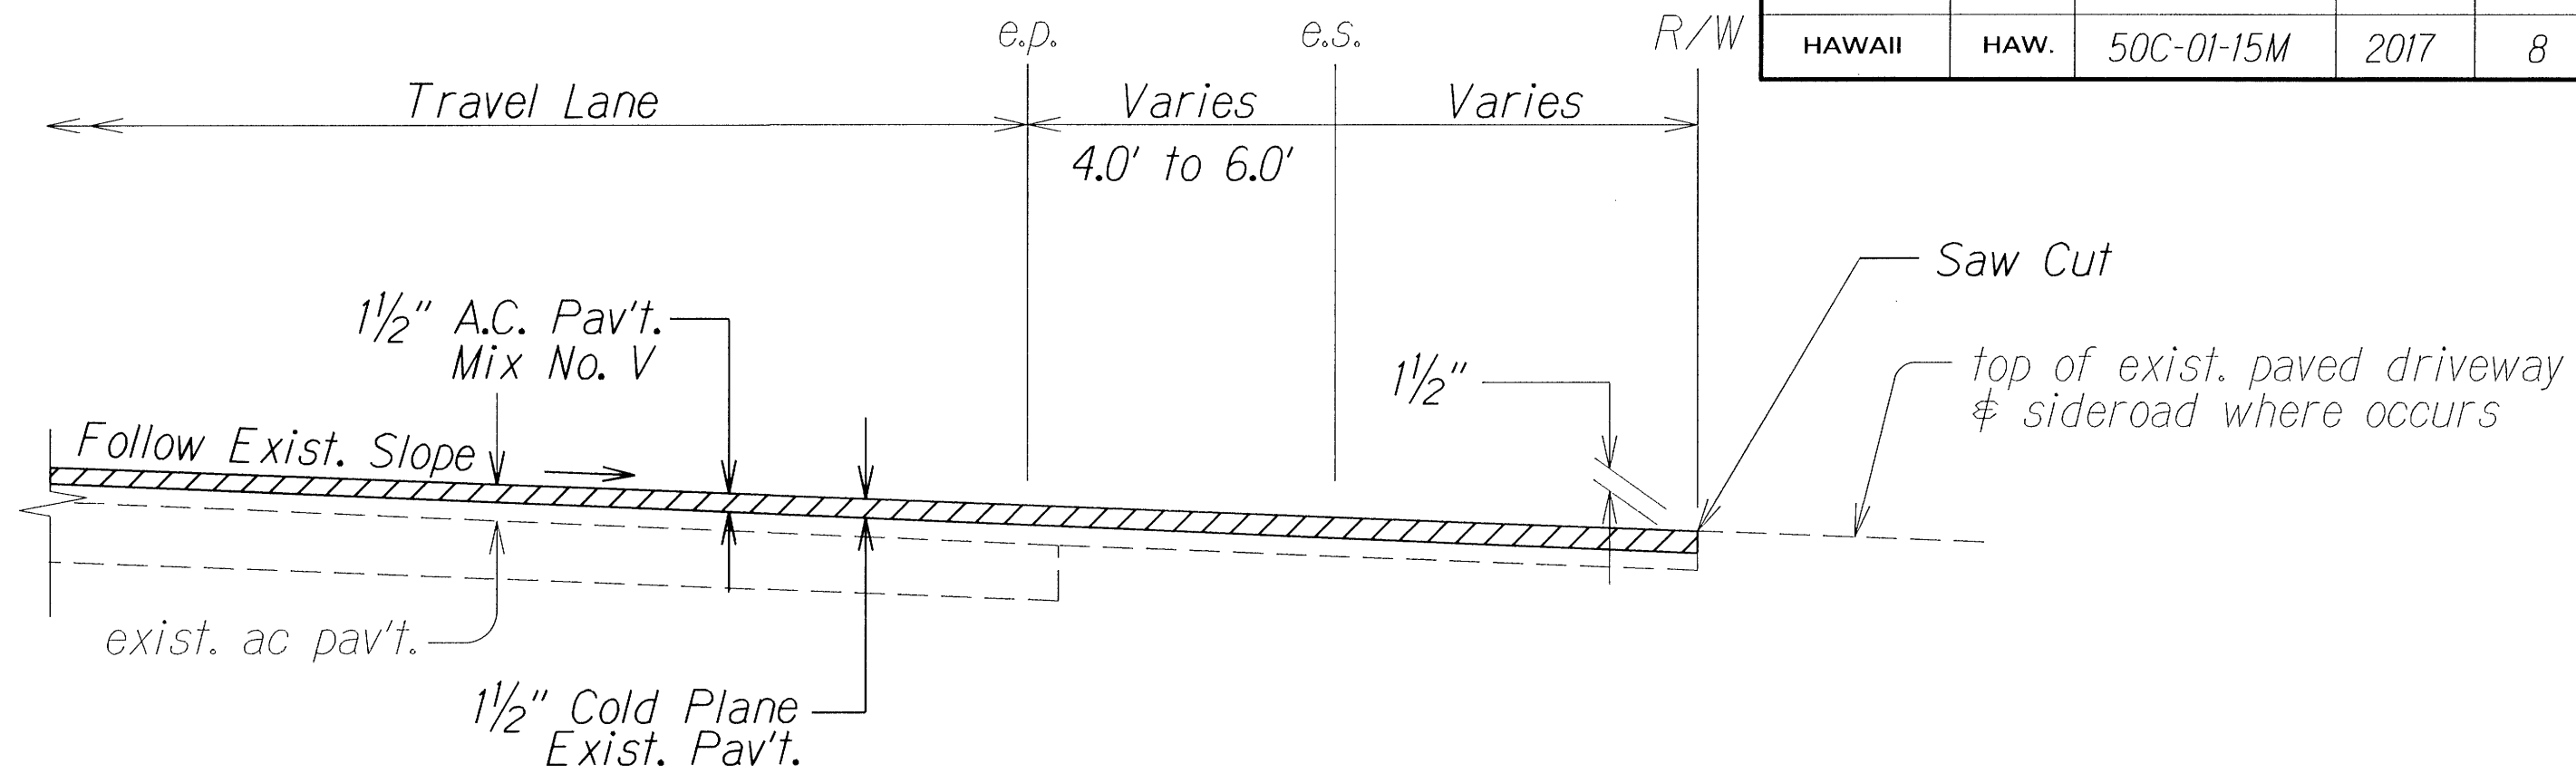


RESURFACING AT PAVED SIDEROADS/DRIVEWAYS

Not to Scale

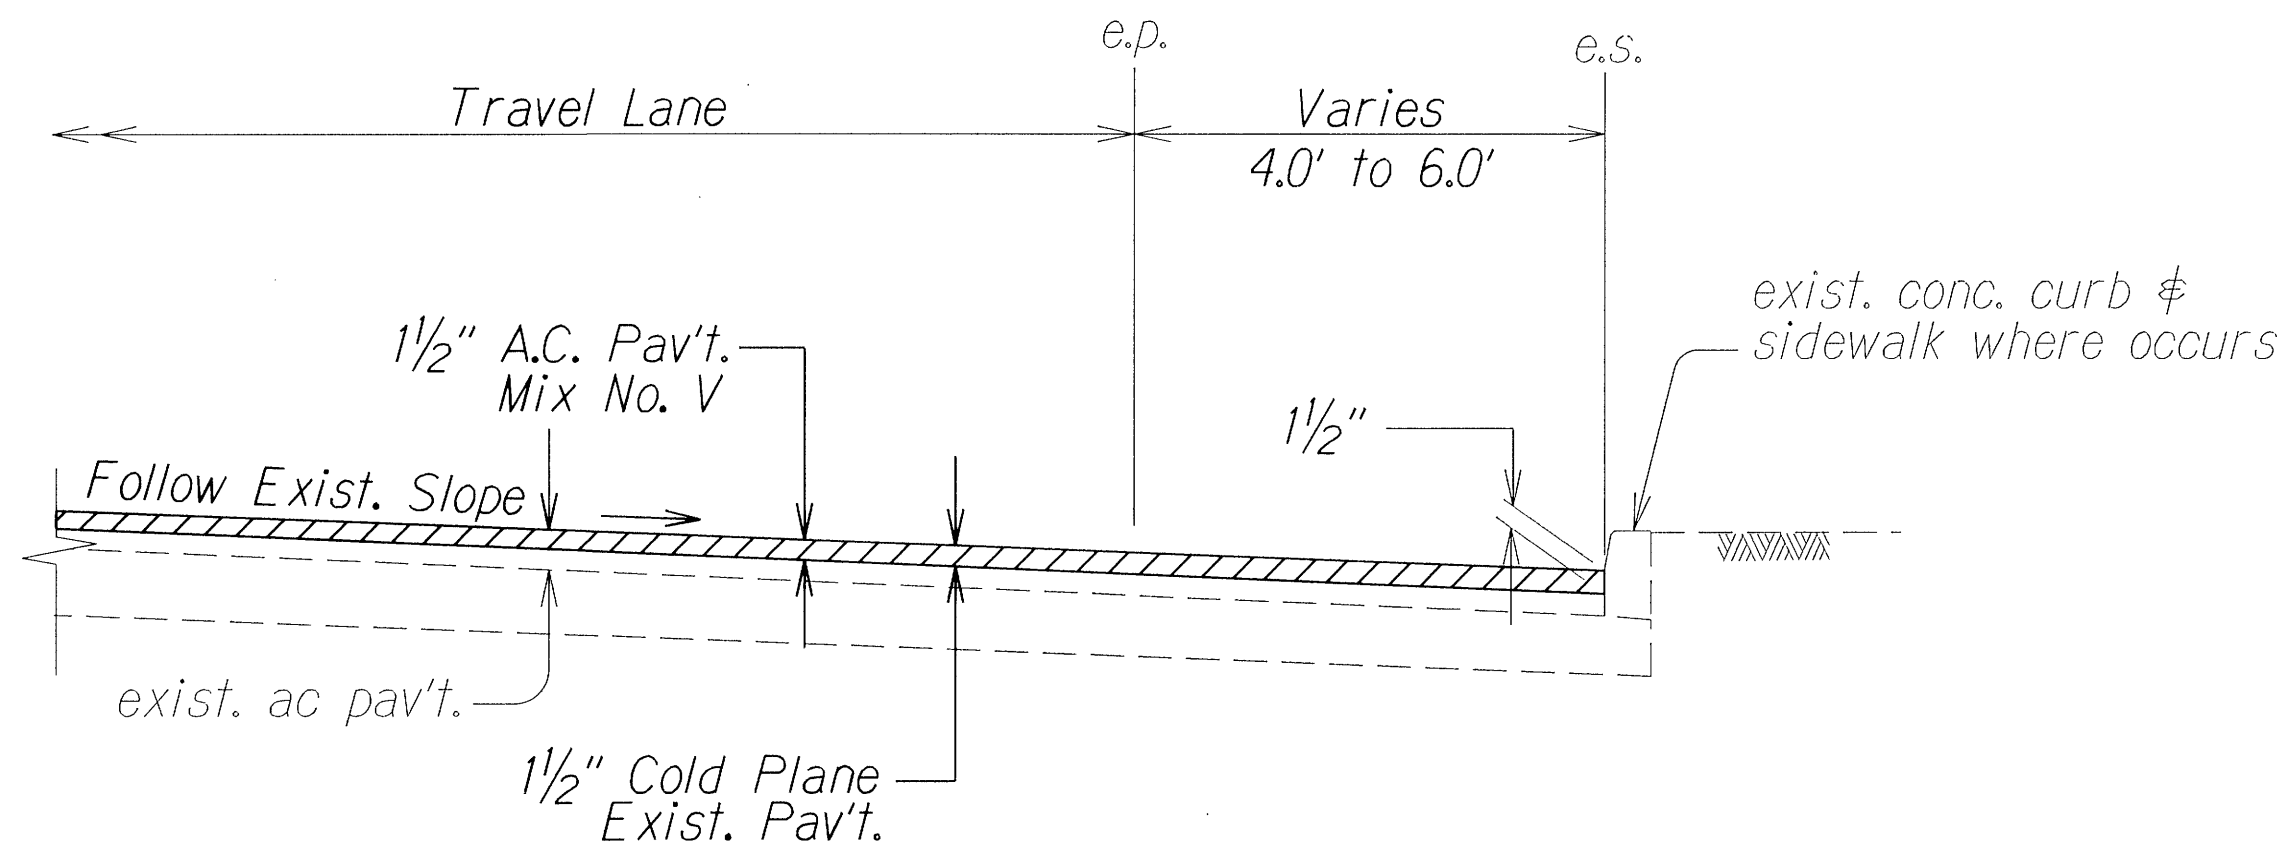

RESURFACING AT CONCRETE CURB

Not to Scale

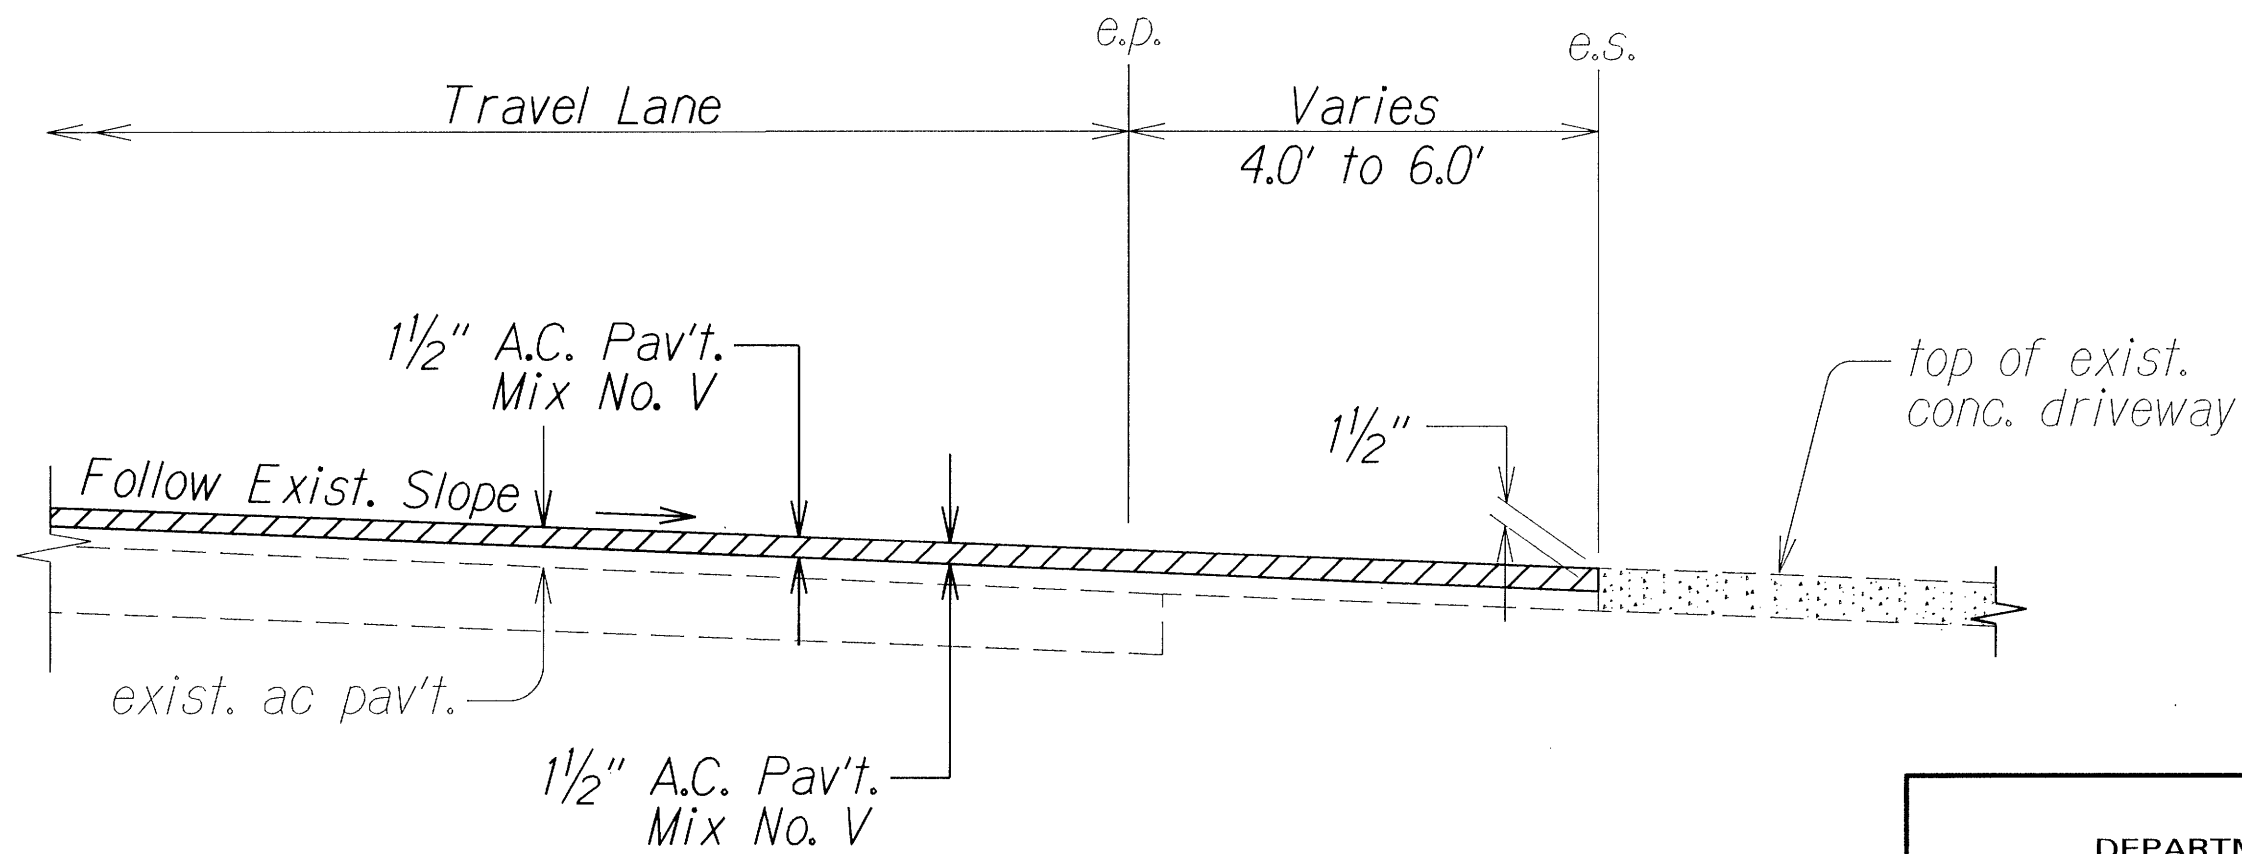

RESURFACING AT CONCRETE DRIVEWAYS

Not to Scale

STATE OF HAWAII
DEPARTMENT OF TRANSPORTATION
HIGHWAYS DIVISION

TYPICAL SECTIONS

KAUAI HIGHWAY RESURFACING

Koloa Road to Halewili Road

Project No. 50C-01-15M


Not to Scale

Date: July 2016

SHEET No. 2 OF 3 SHEETS



ORIGINAL PLAN	SURVEY PLOTTED BY	DATE
DRAWN BY		
DESIGNED BY		
CHECKED BY		
NOTED BY		
REMARKS		

FED. ROAD DIST. NO.	STATE	PROJ. NO.	FISCAL YEAR	SHEET NO.	TOTAL SHEETS
HAWAII	HAW.	50C-01-15M	2017	9	24

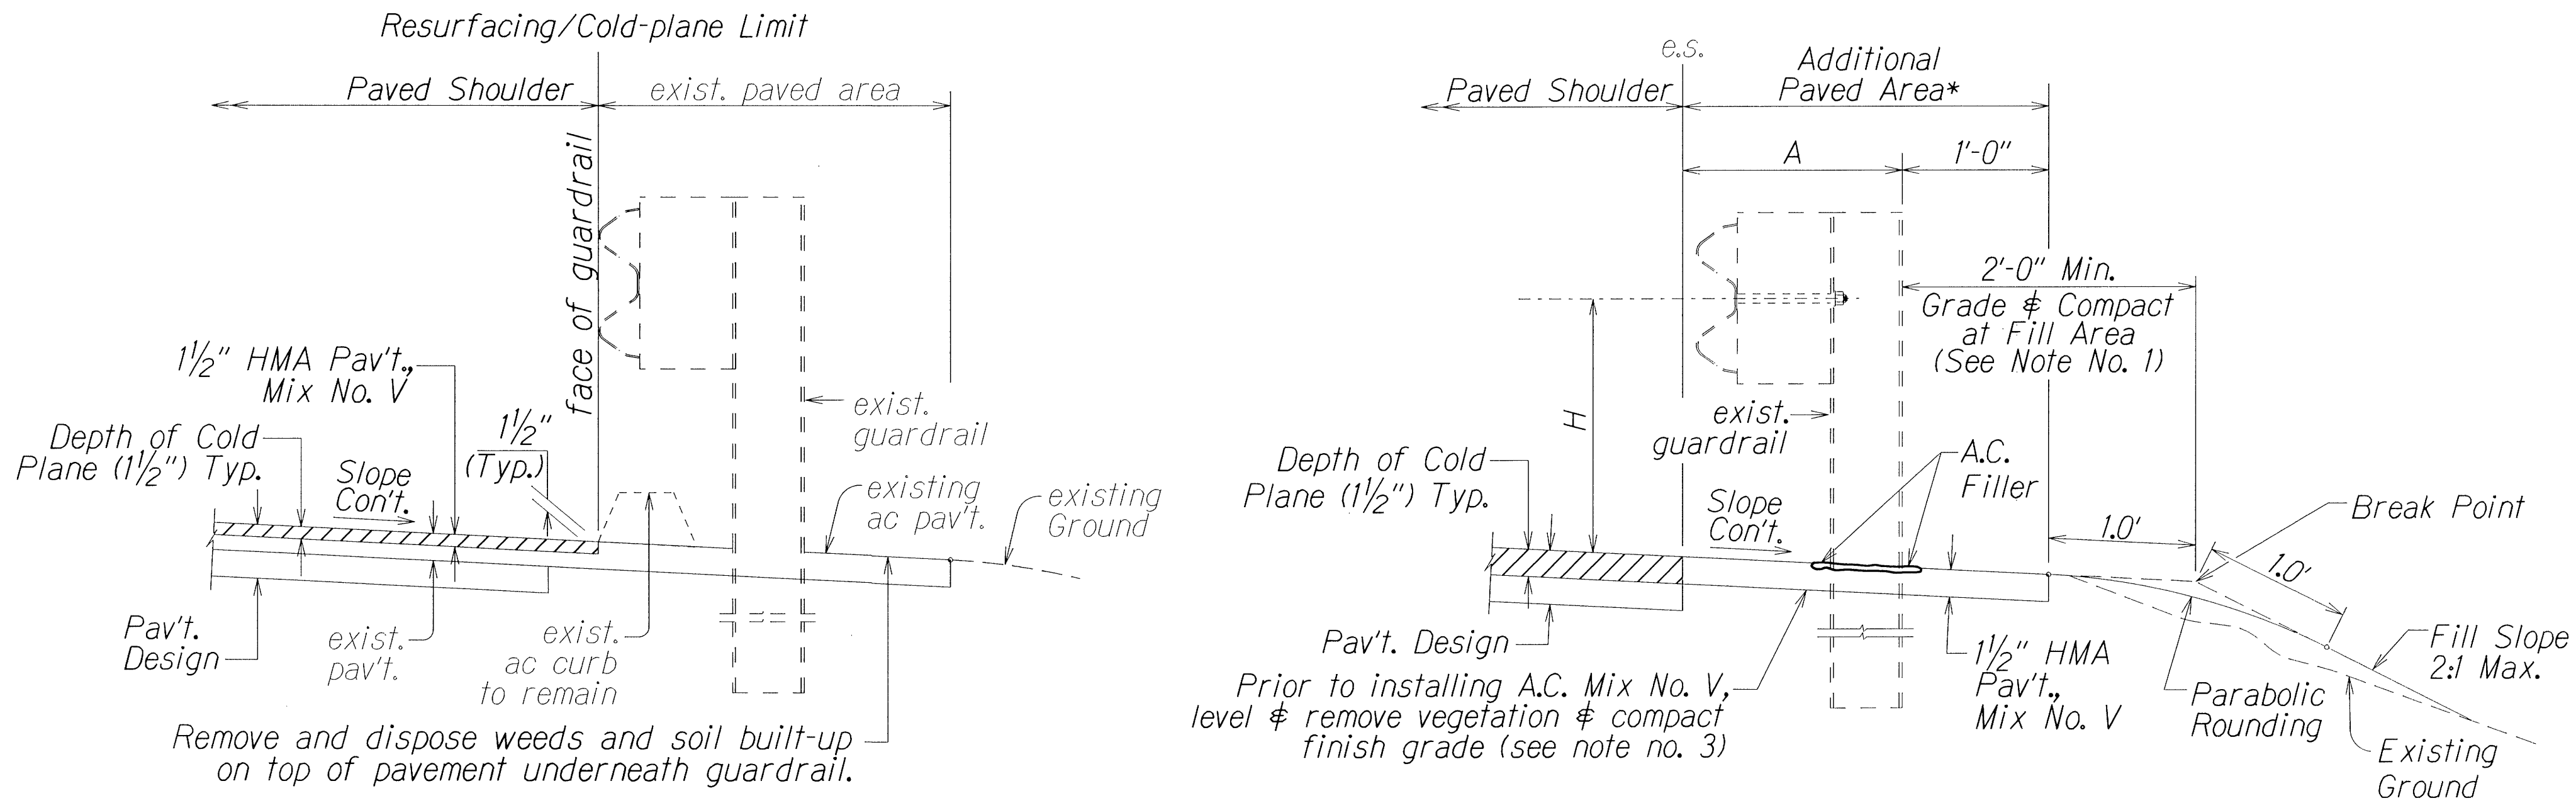


RESURFACING AT GUARDRAIL

Not to Scale

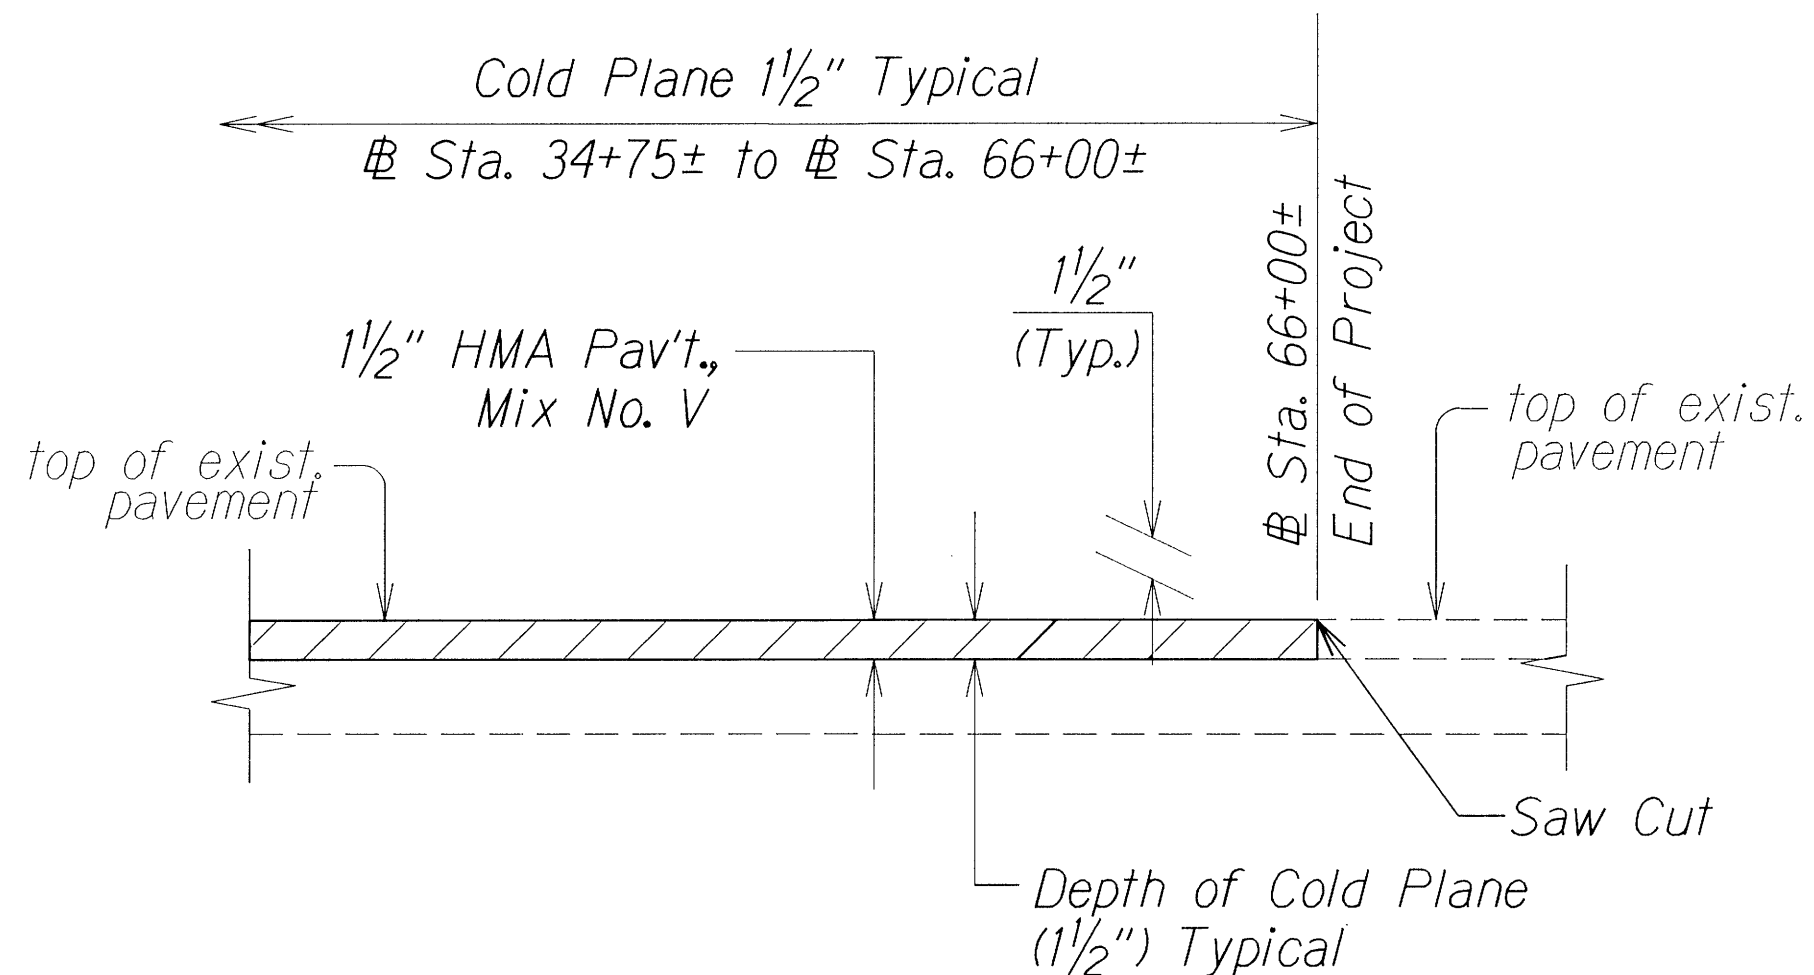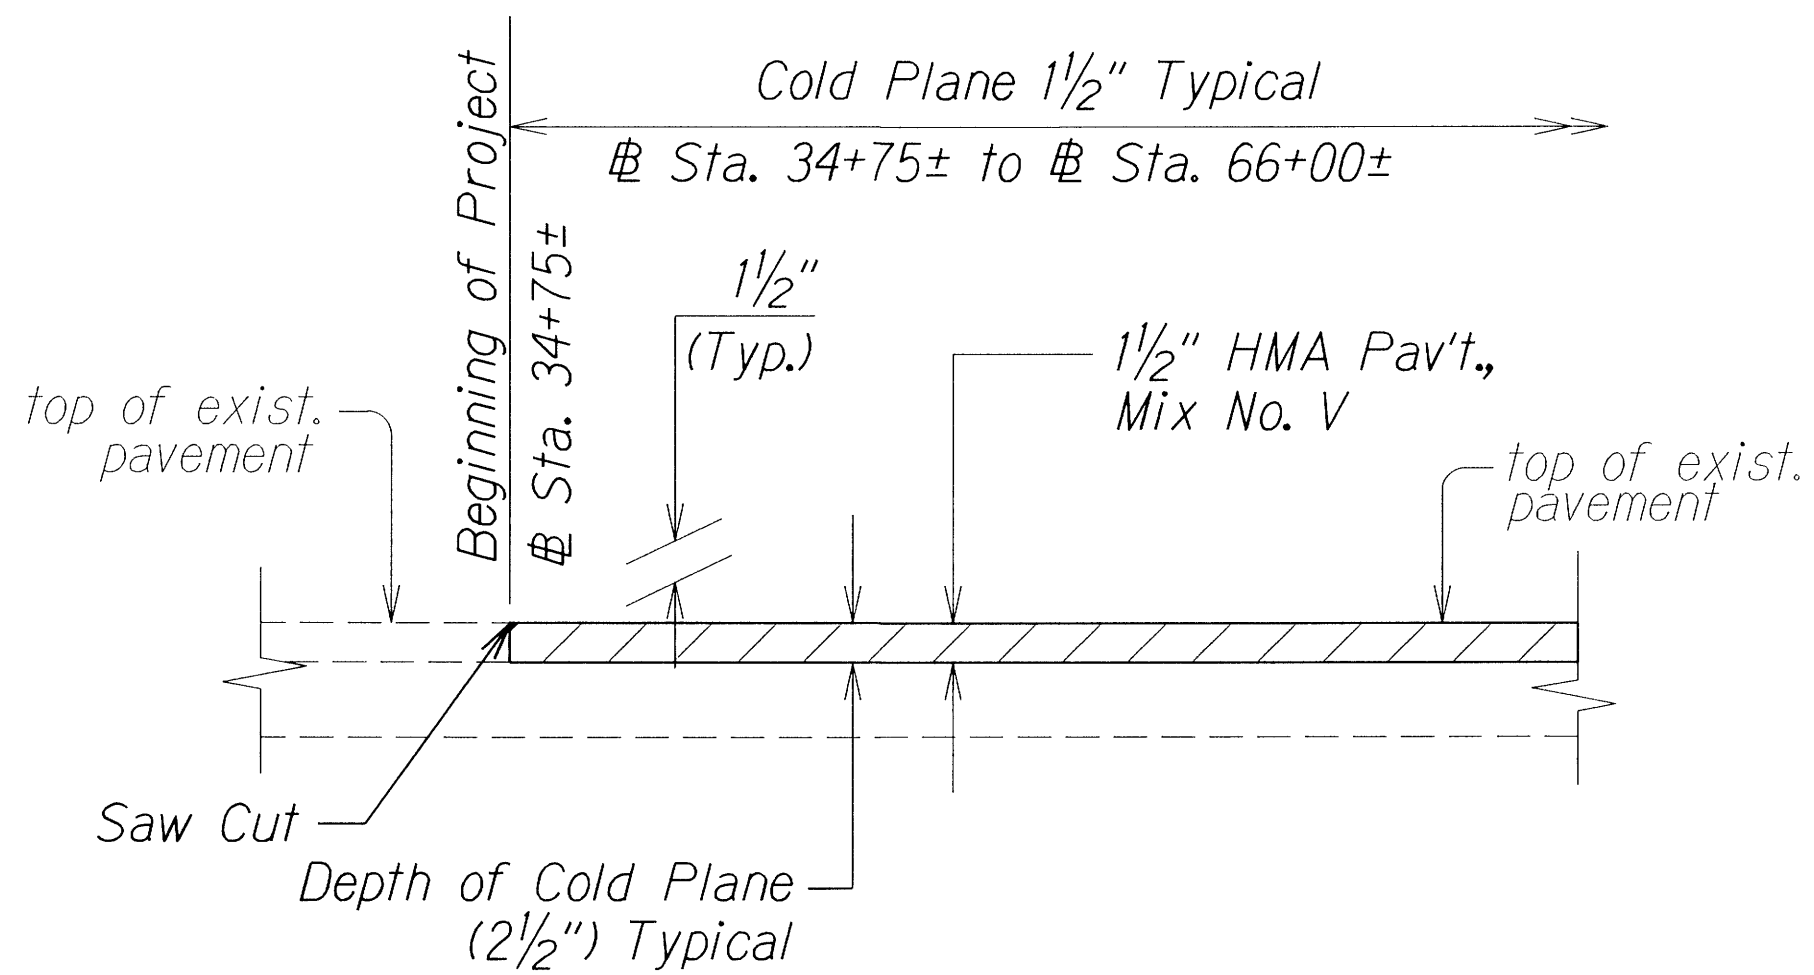

COLD PLANED TRANSITION TO EXISTING A.C. PAVEMENT AT THE BEGINNING AND END OF PROJECT

Not to Scale

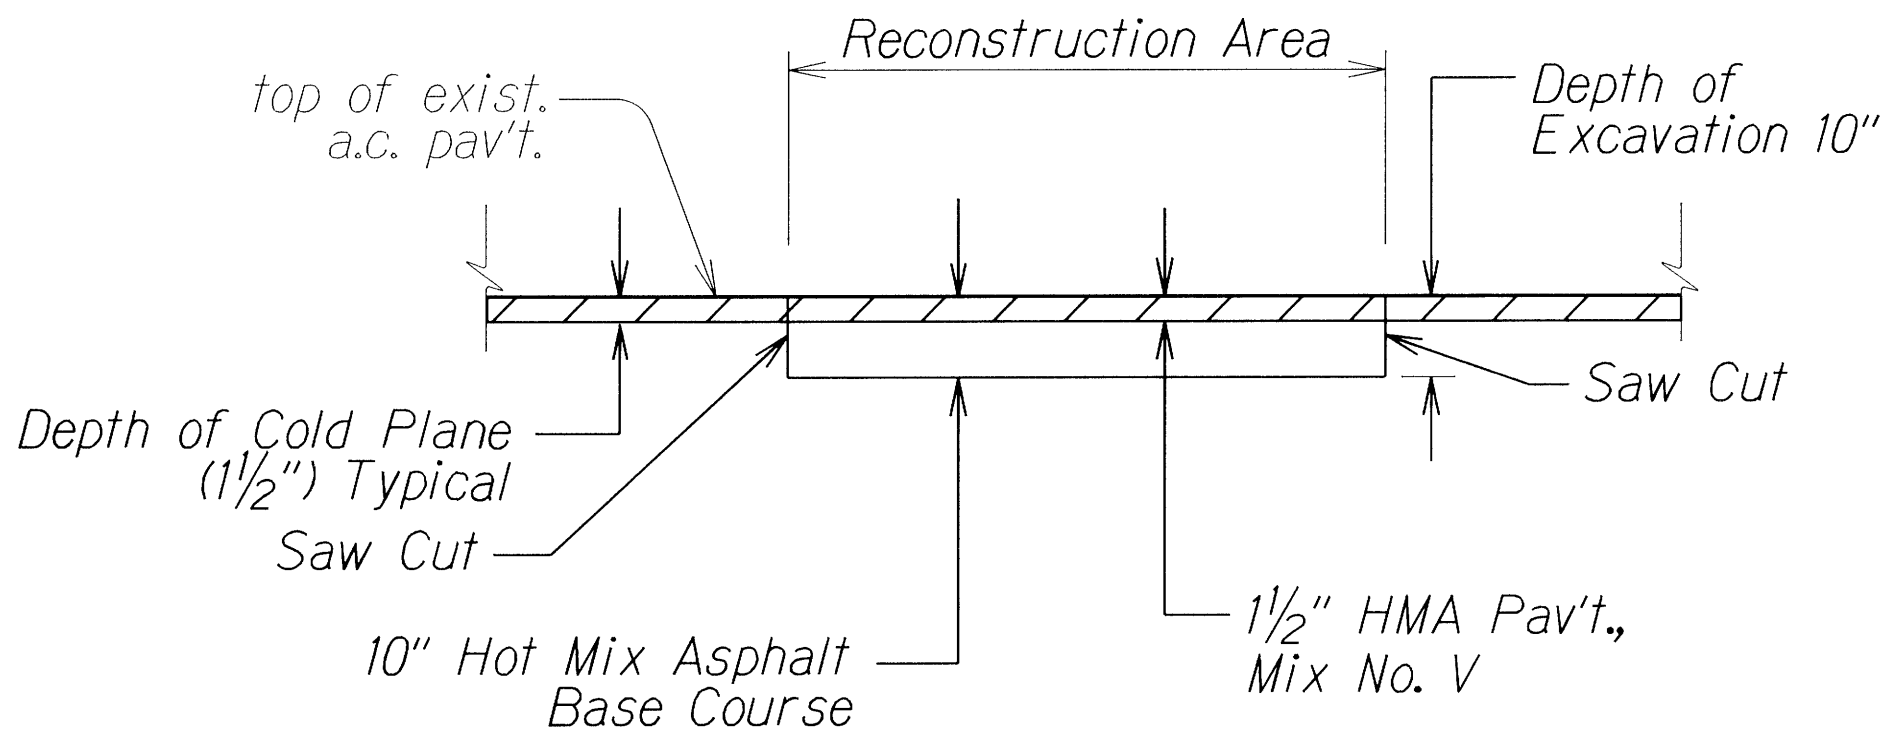

A.C. PAVEMENT RECONSTRUCTION DETAIL

Not to Scale

Notes for Reconstruction Areas:

- Reconstruct weakened pavement areas prior to cold plane.
- The exposed remaining base course or subbase materials should be properly recompacted to dense and unyielding conditions prior to placement of the asphalt concrete base layer.

STATE OF HAWAII
DEPARTMENT OF TRANSPORTATION
HIGHWAYS DIVISION

TYPICAL SECTIONS
KAUMUALII HIGHWAY RESURFACING
Koloa Road to Halewili Road
Project No. 50C-01-15M

Not to Scale
Date: July 2016

SHEET No. 3 OF 3 SHEETS

ORIGINAL PLAN	SURVEY PLOTTED BY	DATE
NOTE BOOK	DRAWN BY	
DESIGNED BY	CHECKED BY	
BY		