
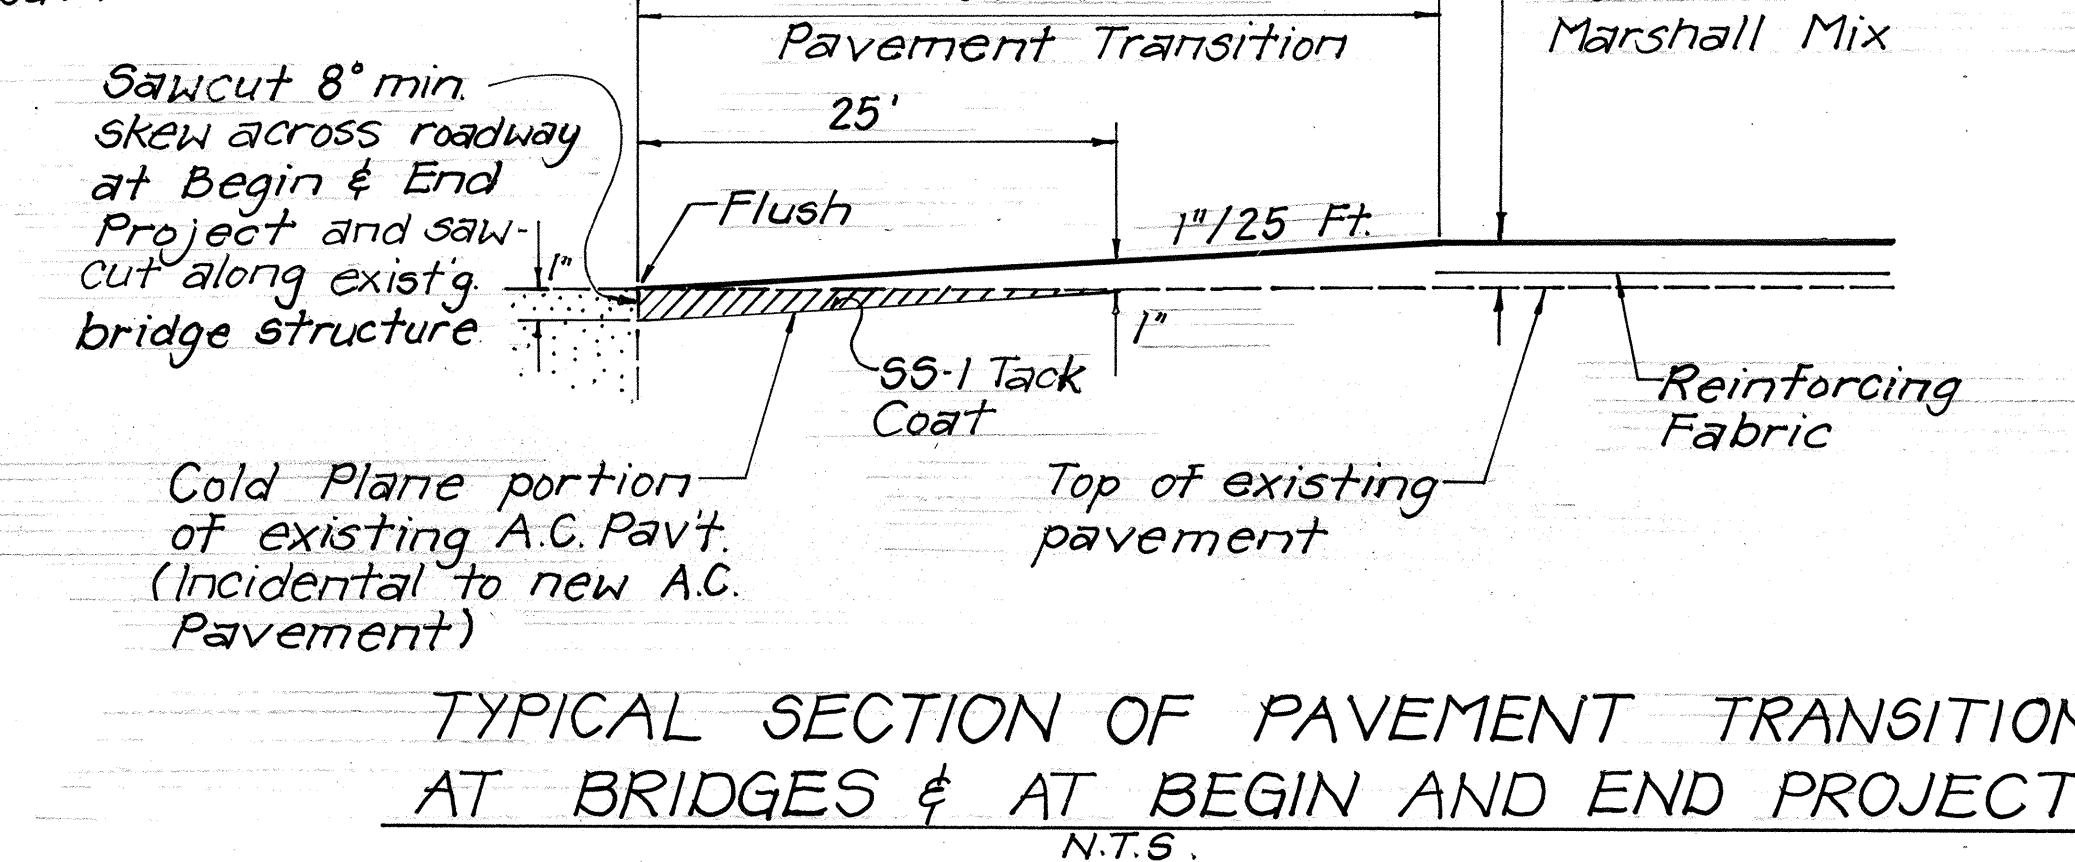
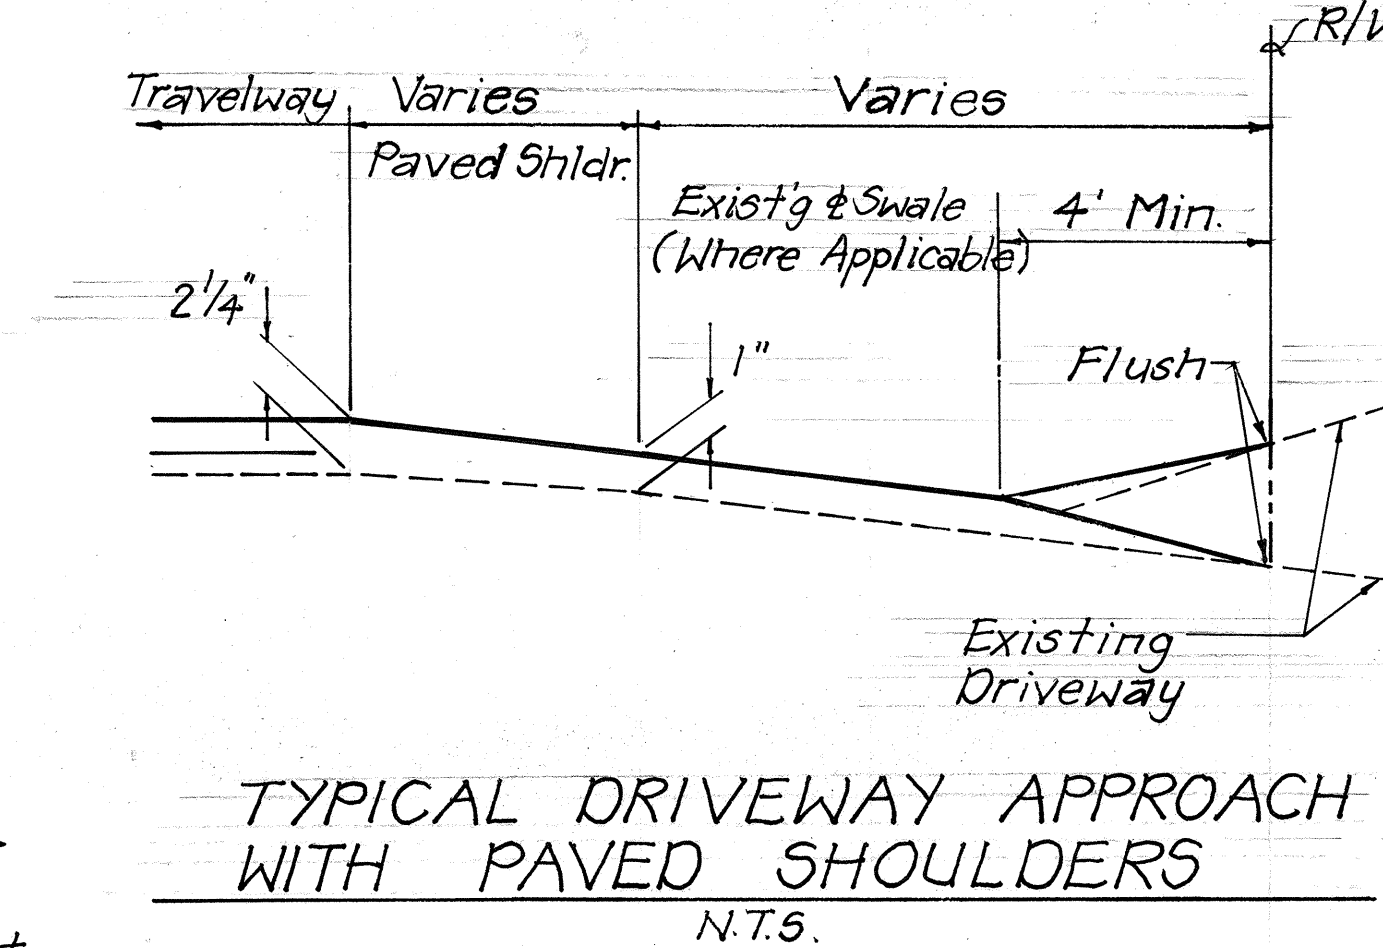
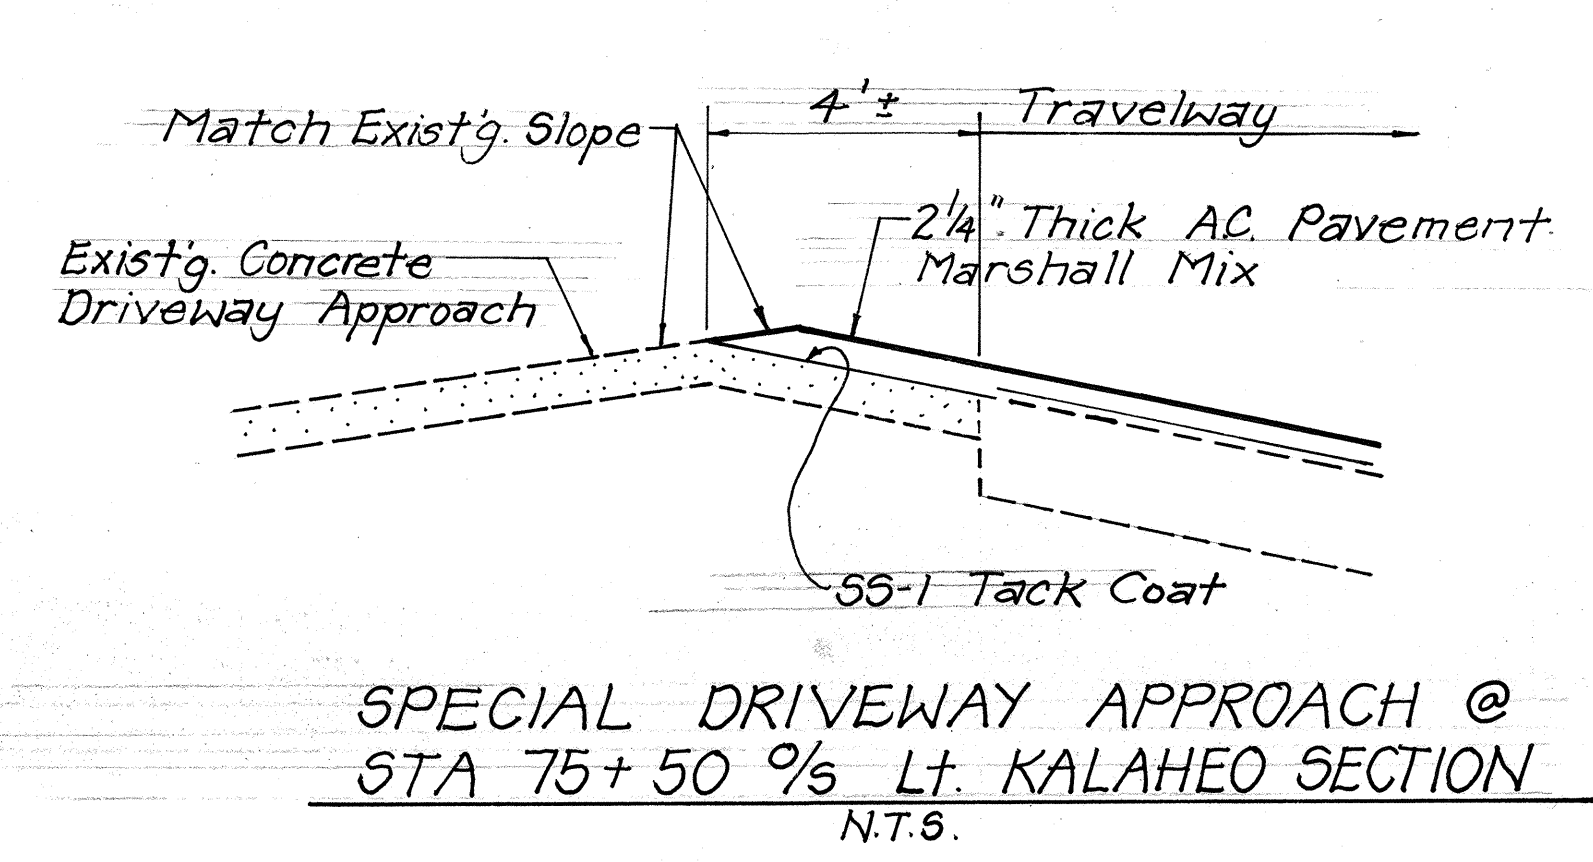
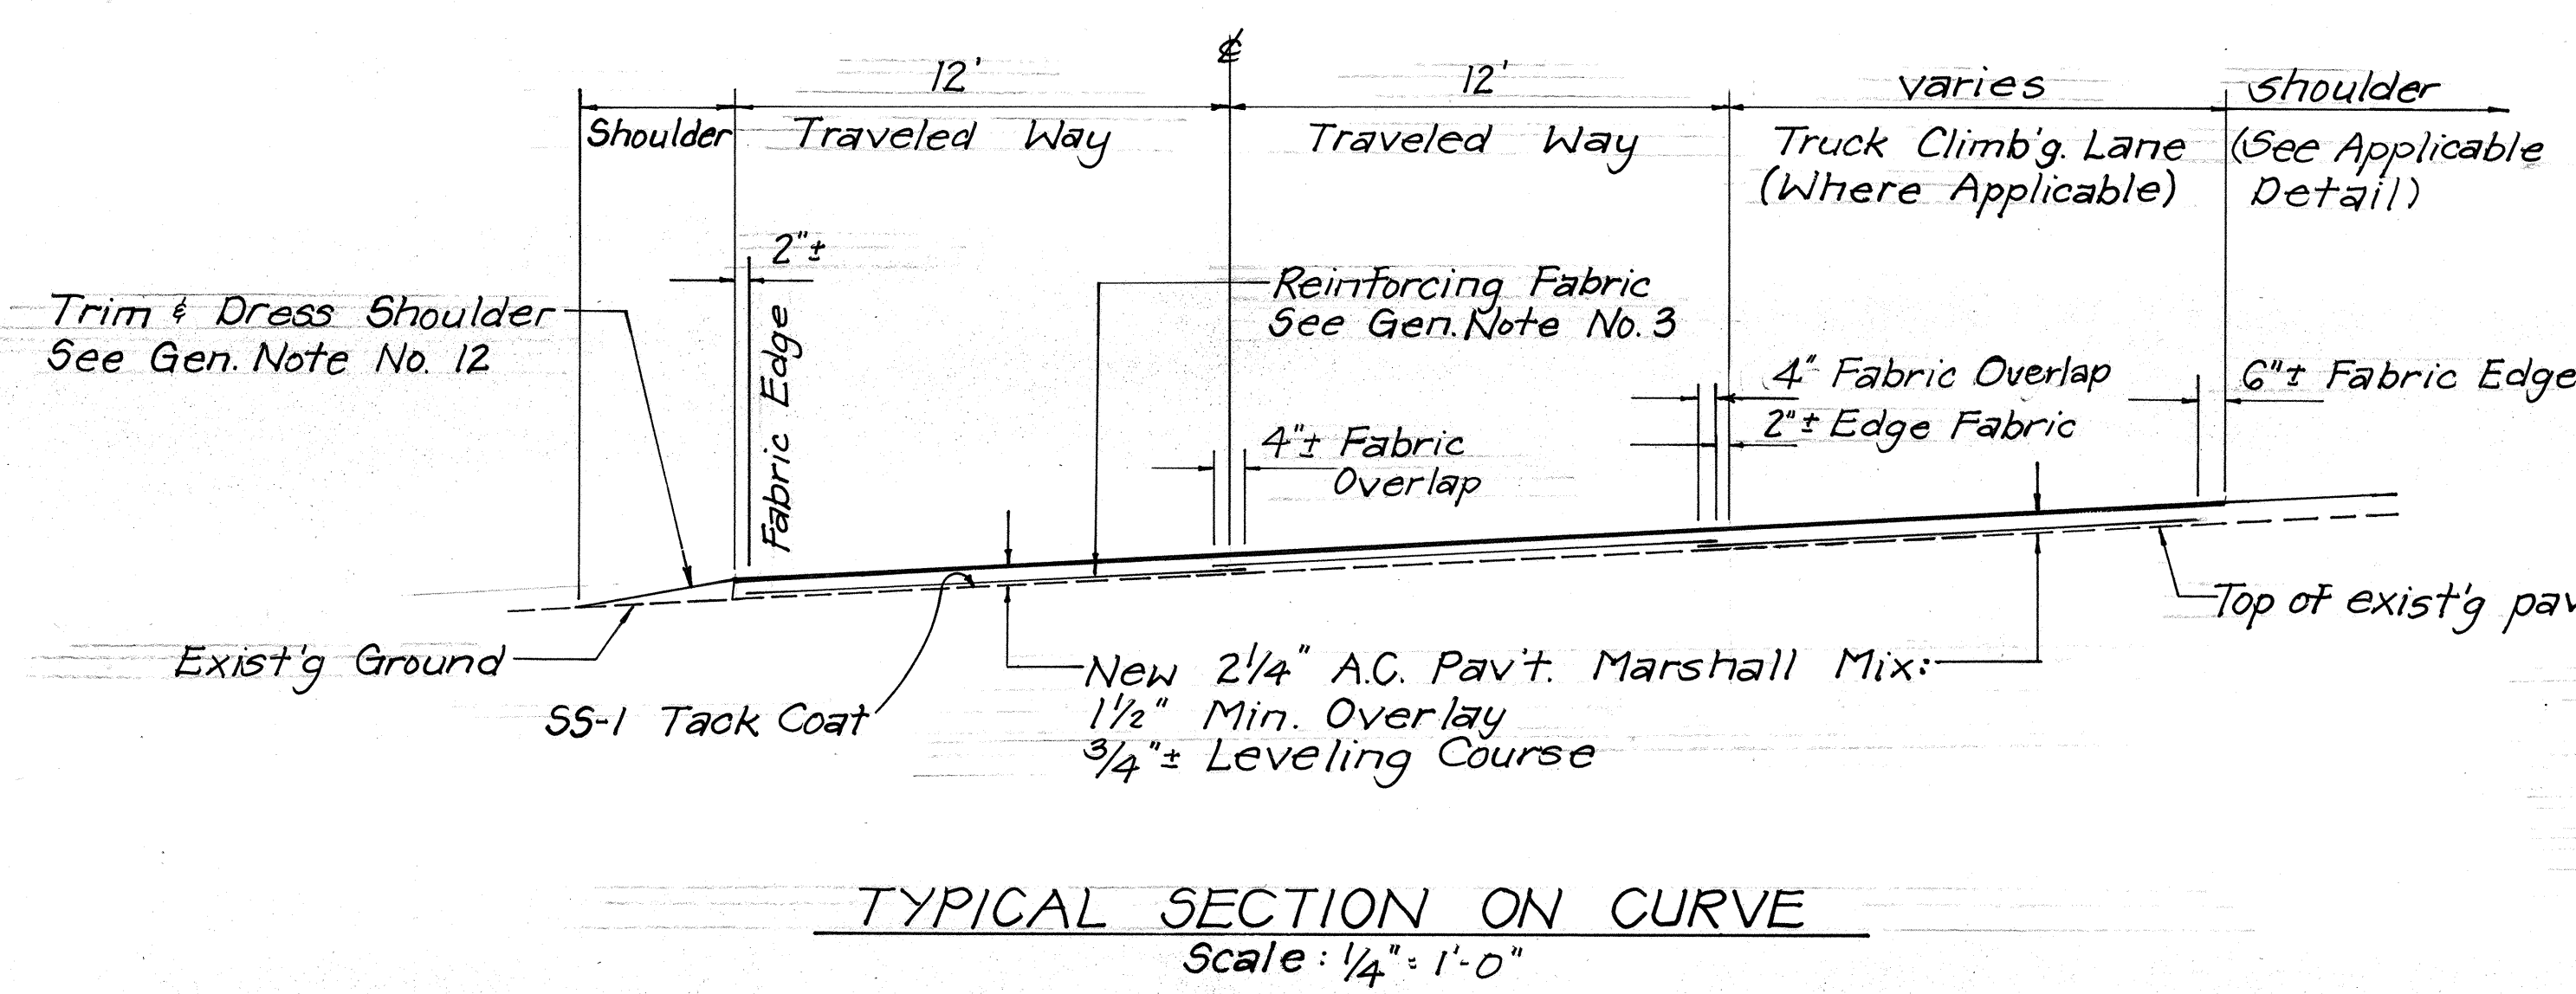
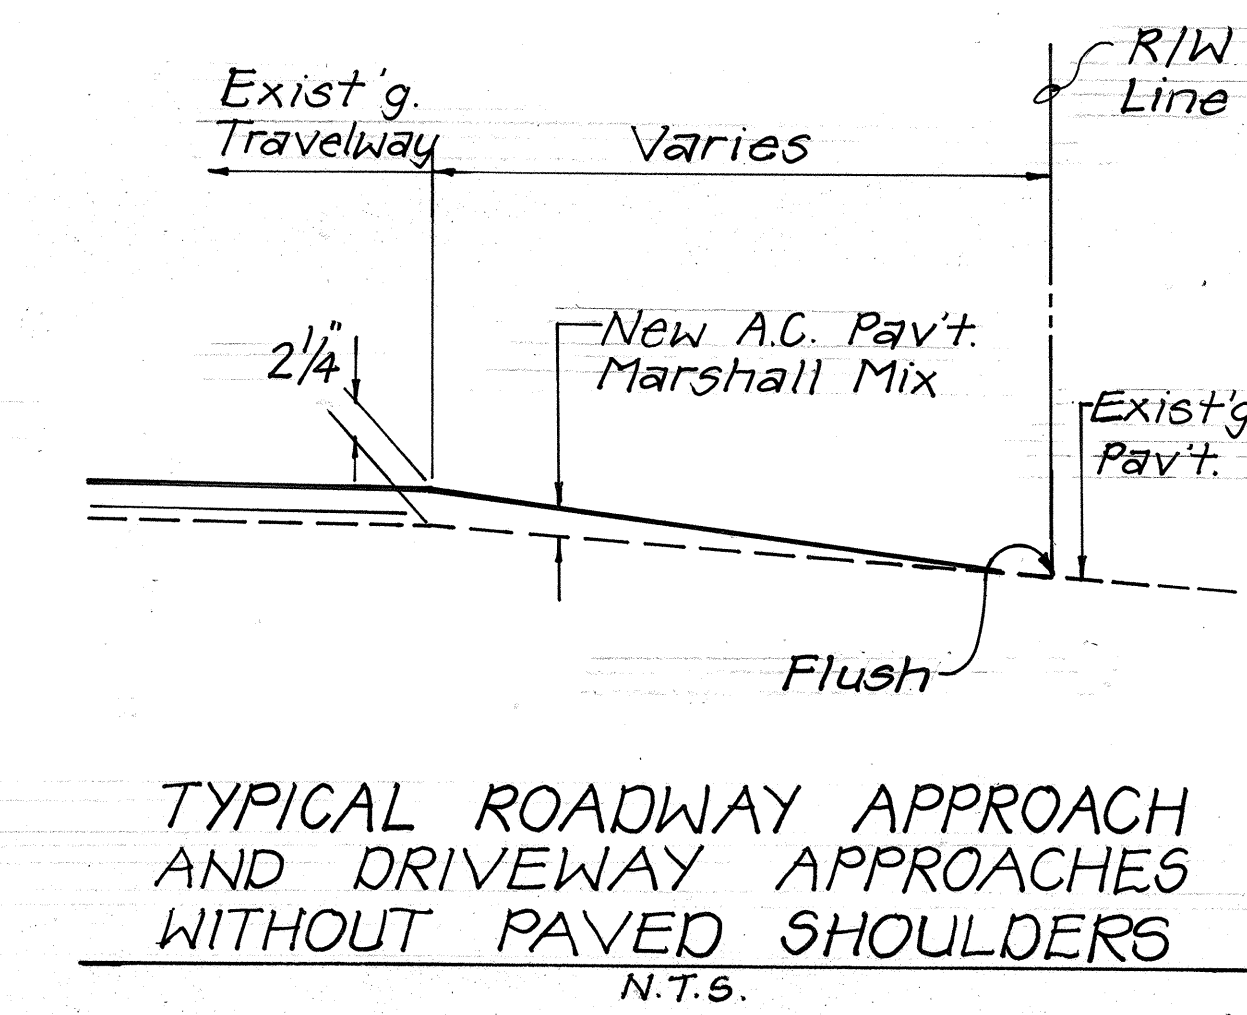
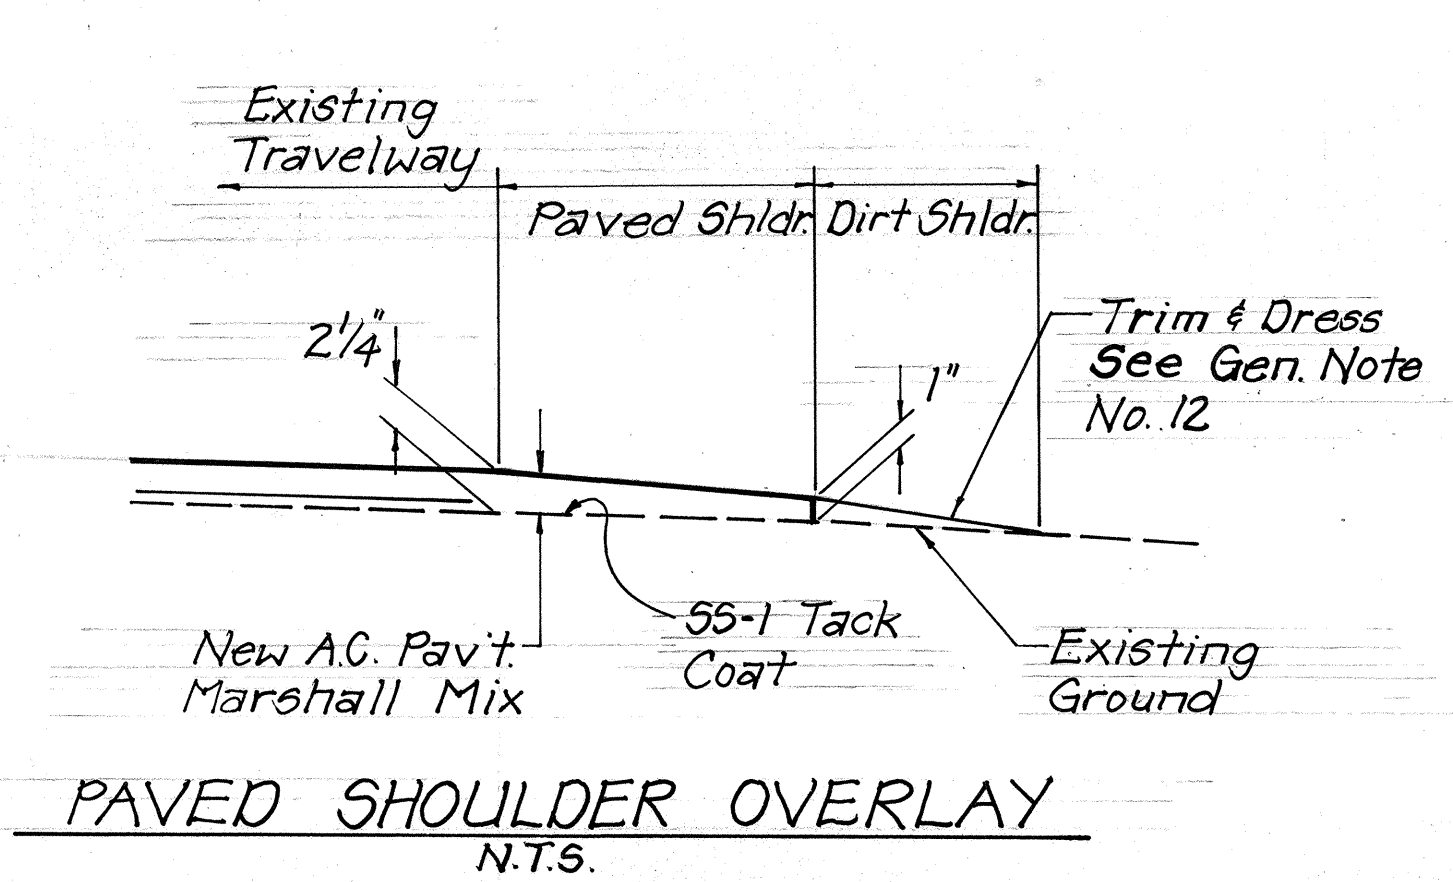
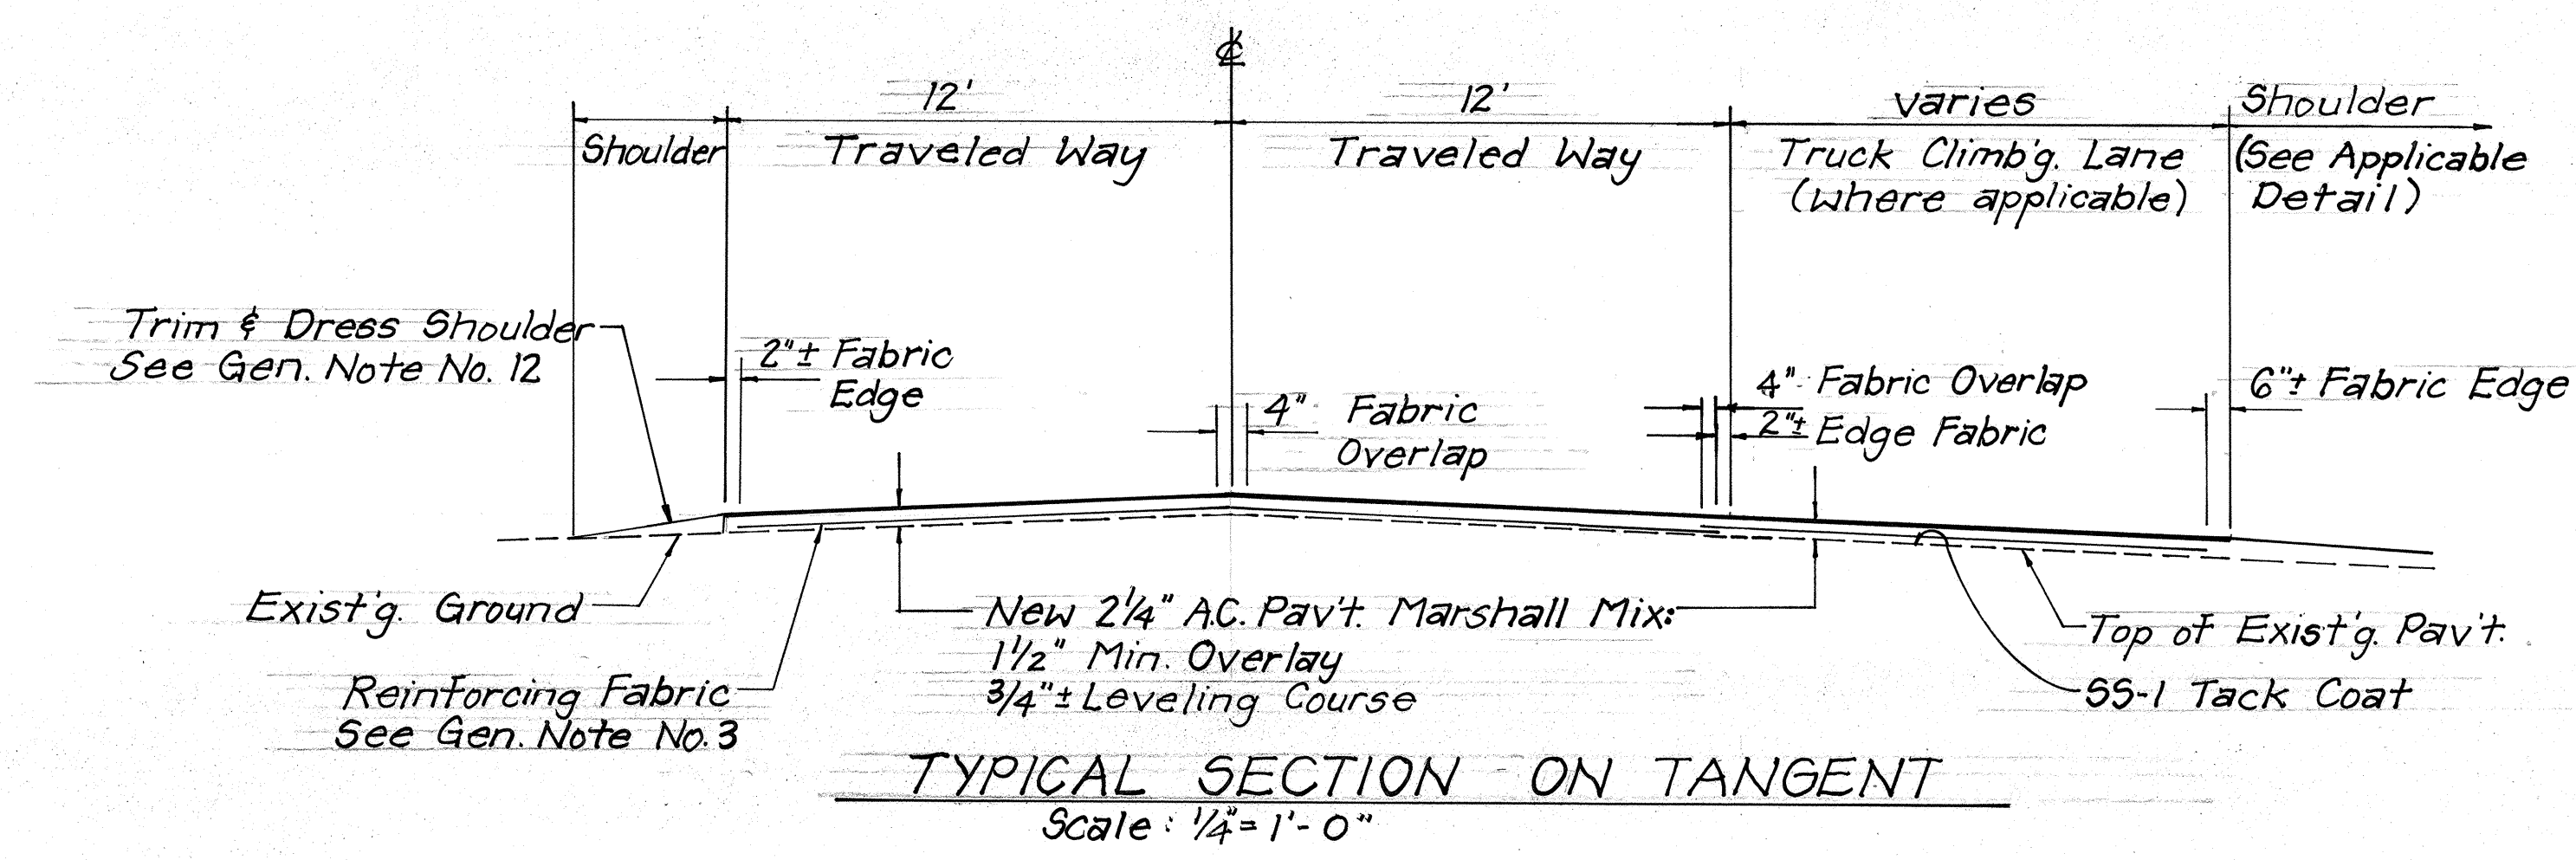
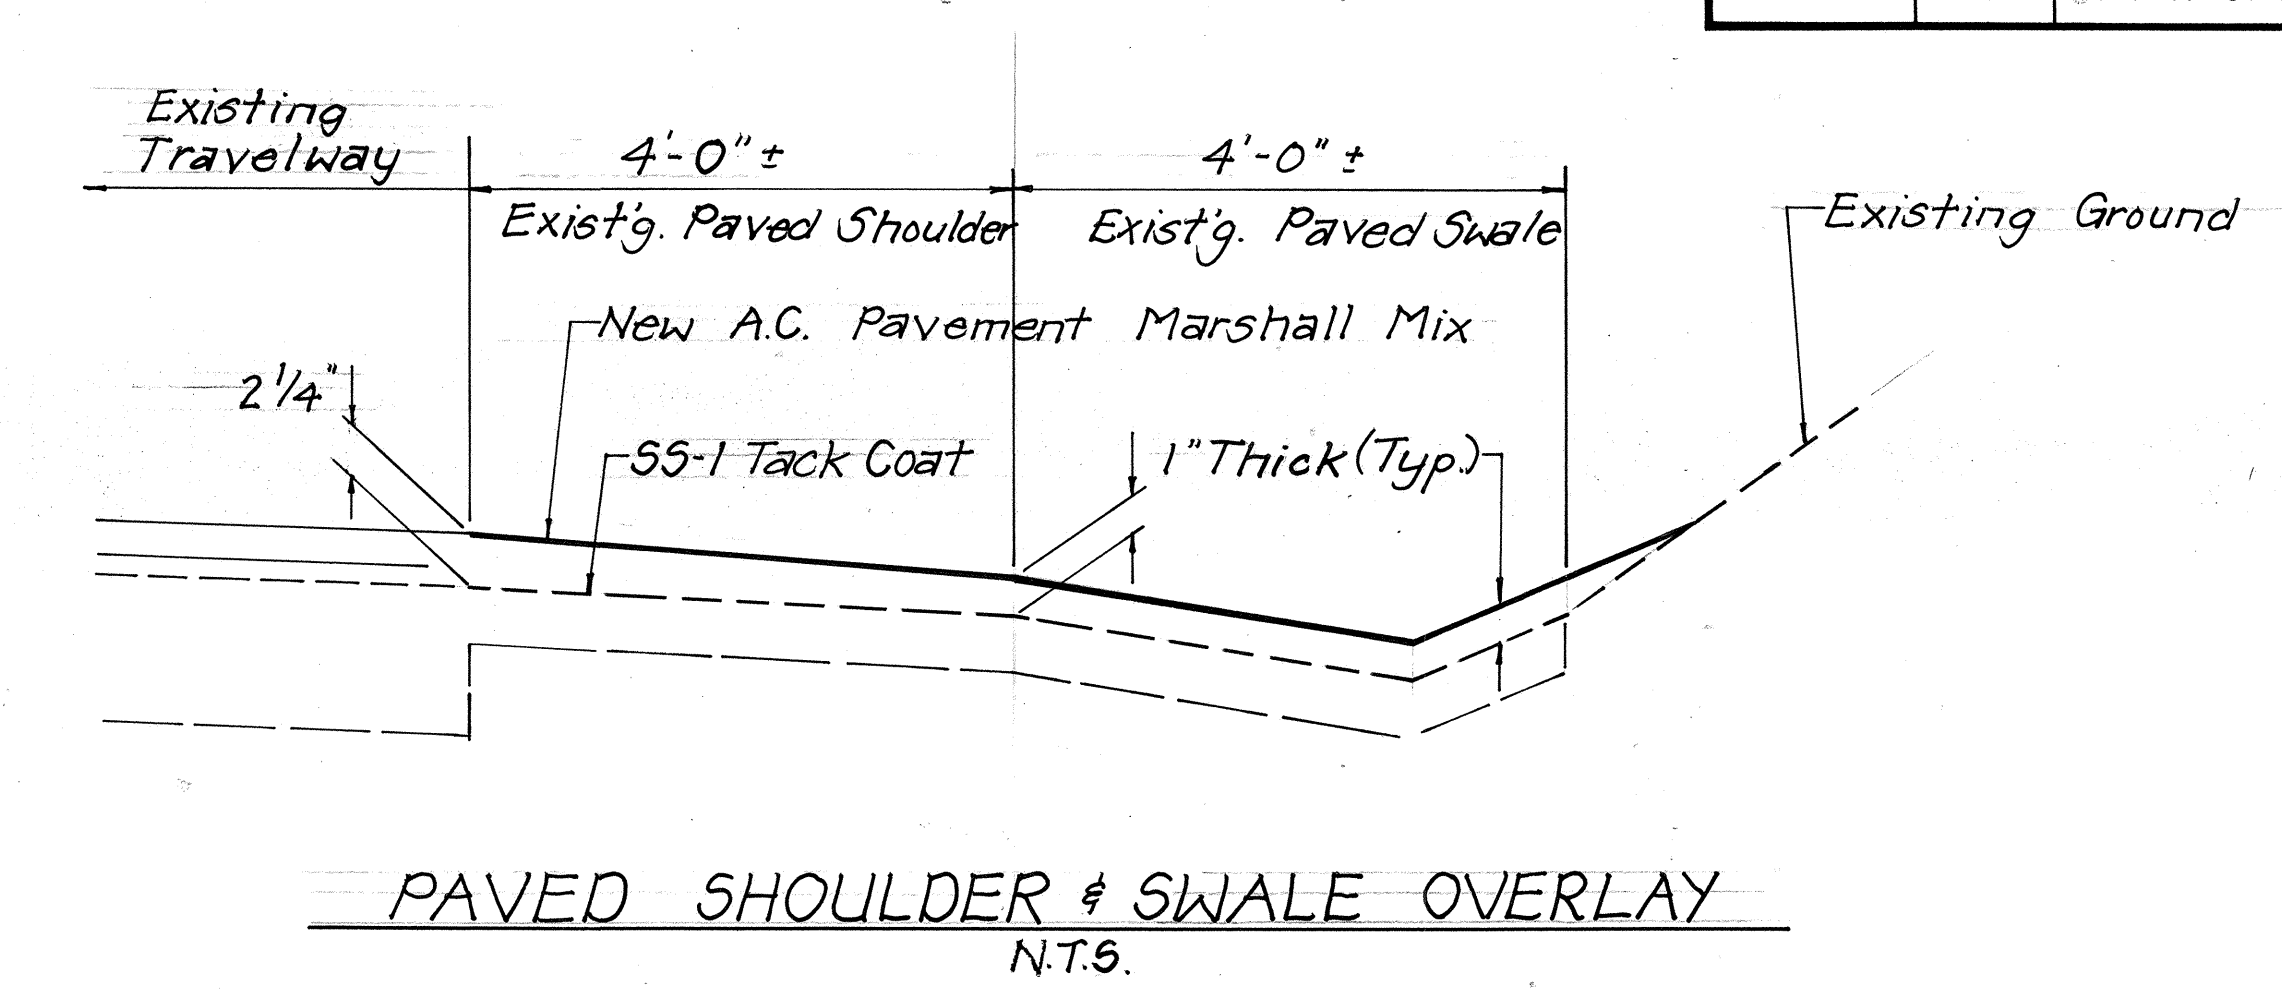


FED. ROAD DIST. NO.	STATE	PROJ. NO.	FISCAL YEAR	SHEET NO.	TOTAL SHEETS
HAWAII	HAW.	HWY-K-01-91M	1991	10	11

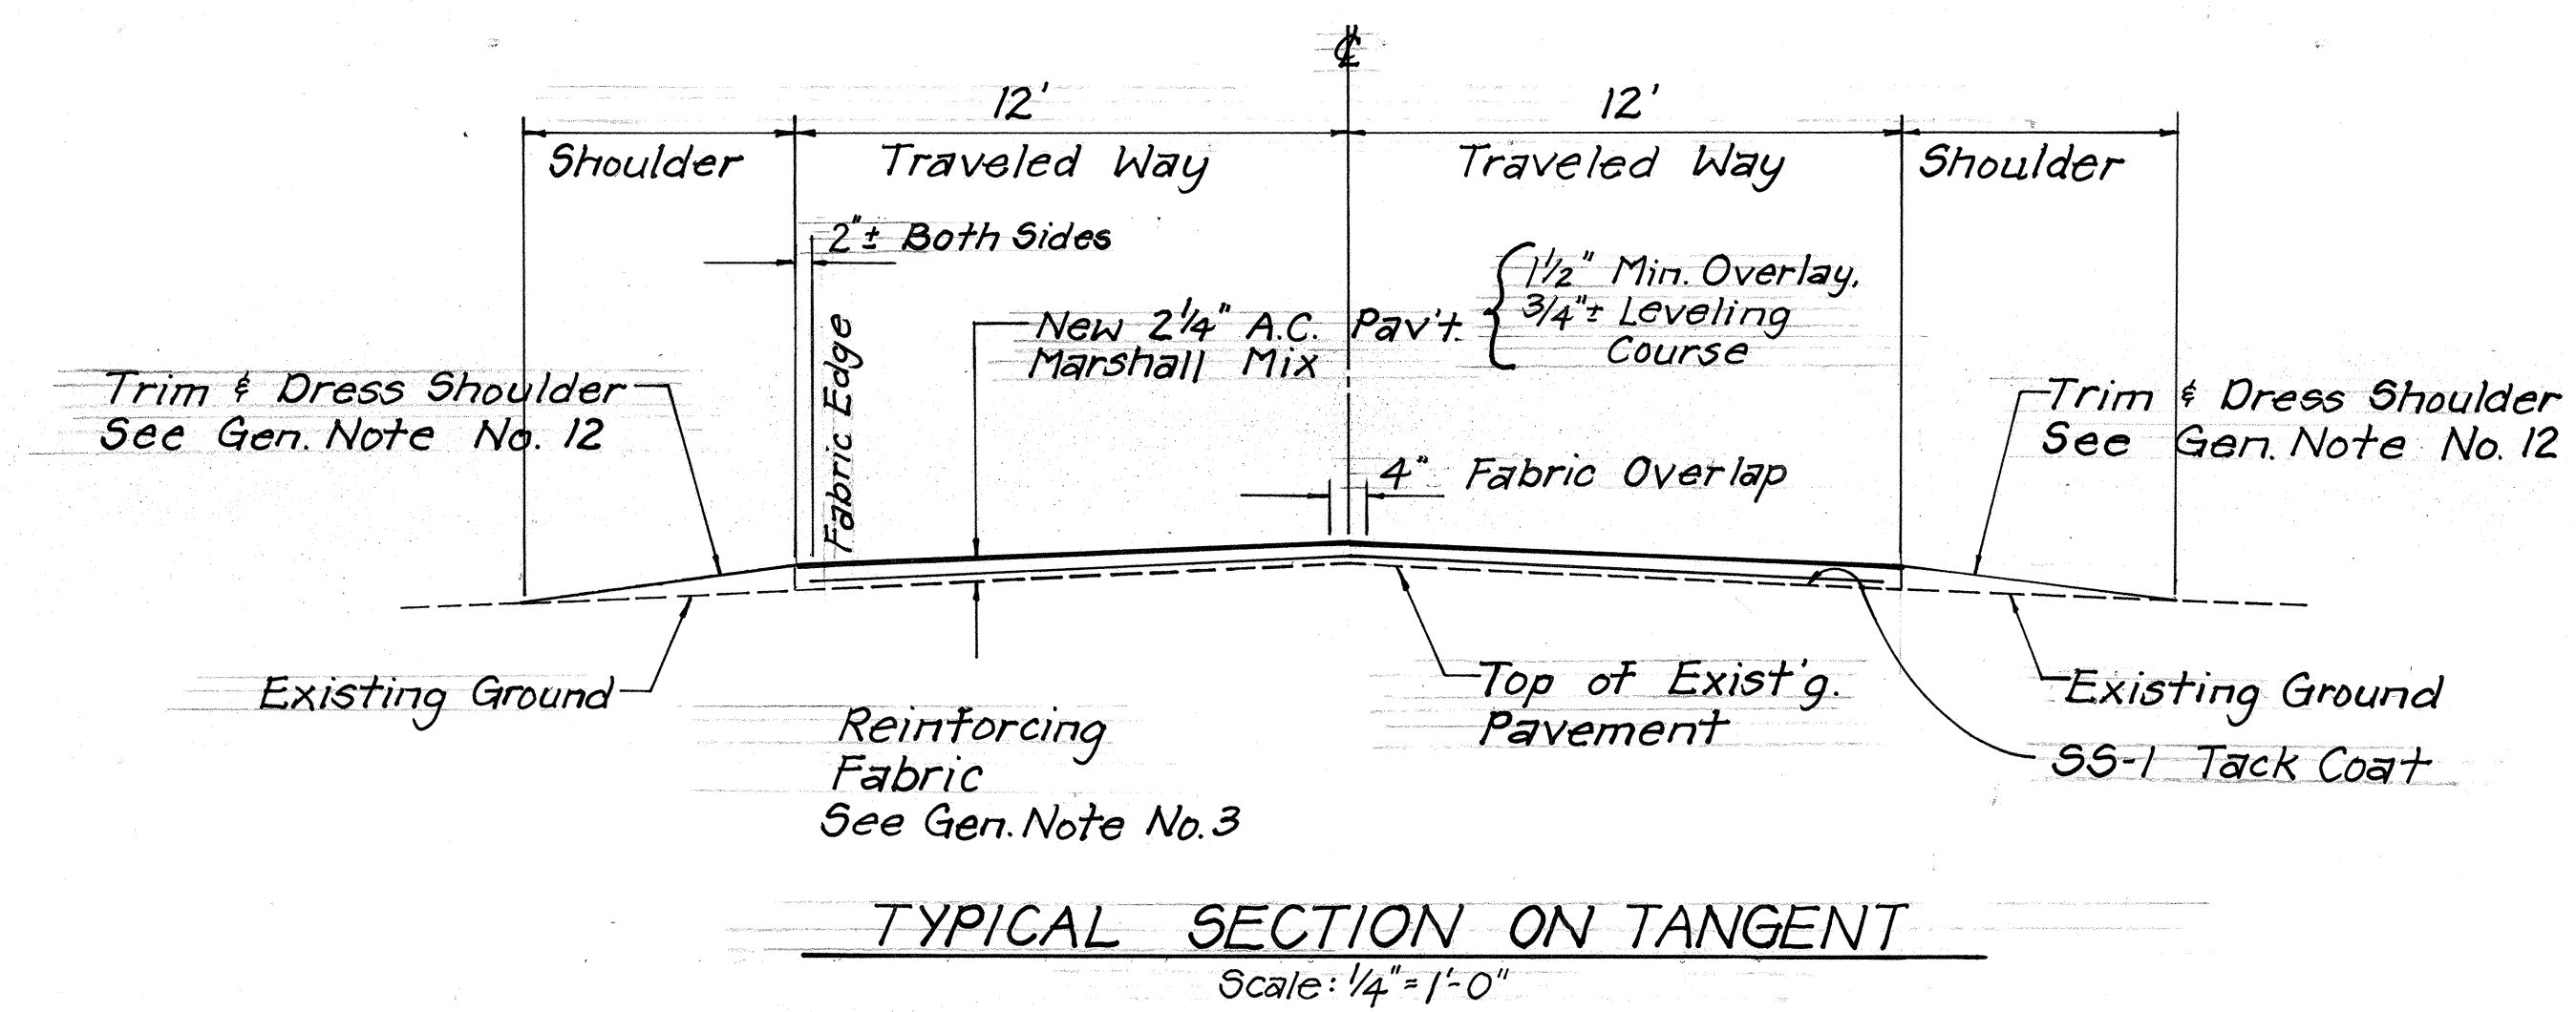

STATE OF HAWAII

DEPARTMENT OF TRANSPORTATION

HIGHWAYS DIVISION

SECTIONS & DETAILS

KAUMUALII HWY./HALEWILI

RD. RESURFACING

PROJ. NO. HWY-K-01-91M

SCALE: AS NOTED DATE: SEP 1990

SHEET No. 1 OF 1 SHEETS

DATE	
DESIGNED BY	
CHECKED BY	
NOTED BY	
ORIGINAL	