



FED. ROAD DIST. NO.	STATE	FED. AID PROJ. NO.	FISCAL YEAR	SHEET NO.	TOTAL SHEETS
HAWAII	HAW.	ER-11(2)	1996	5	5

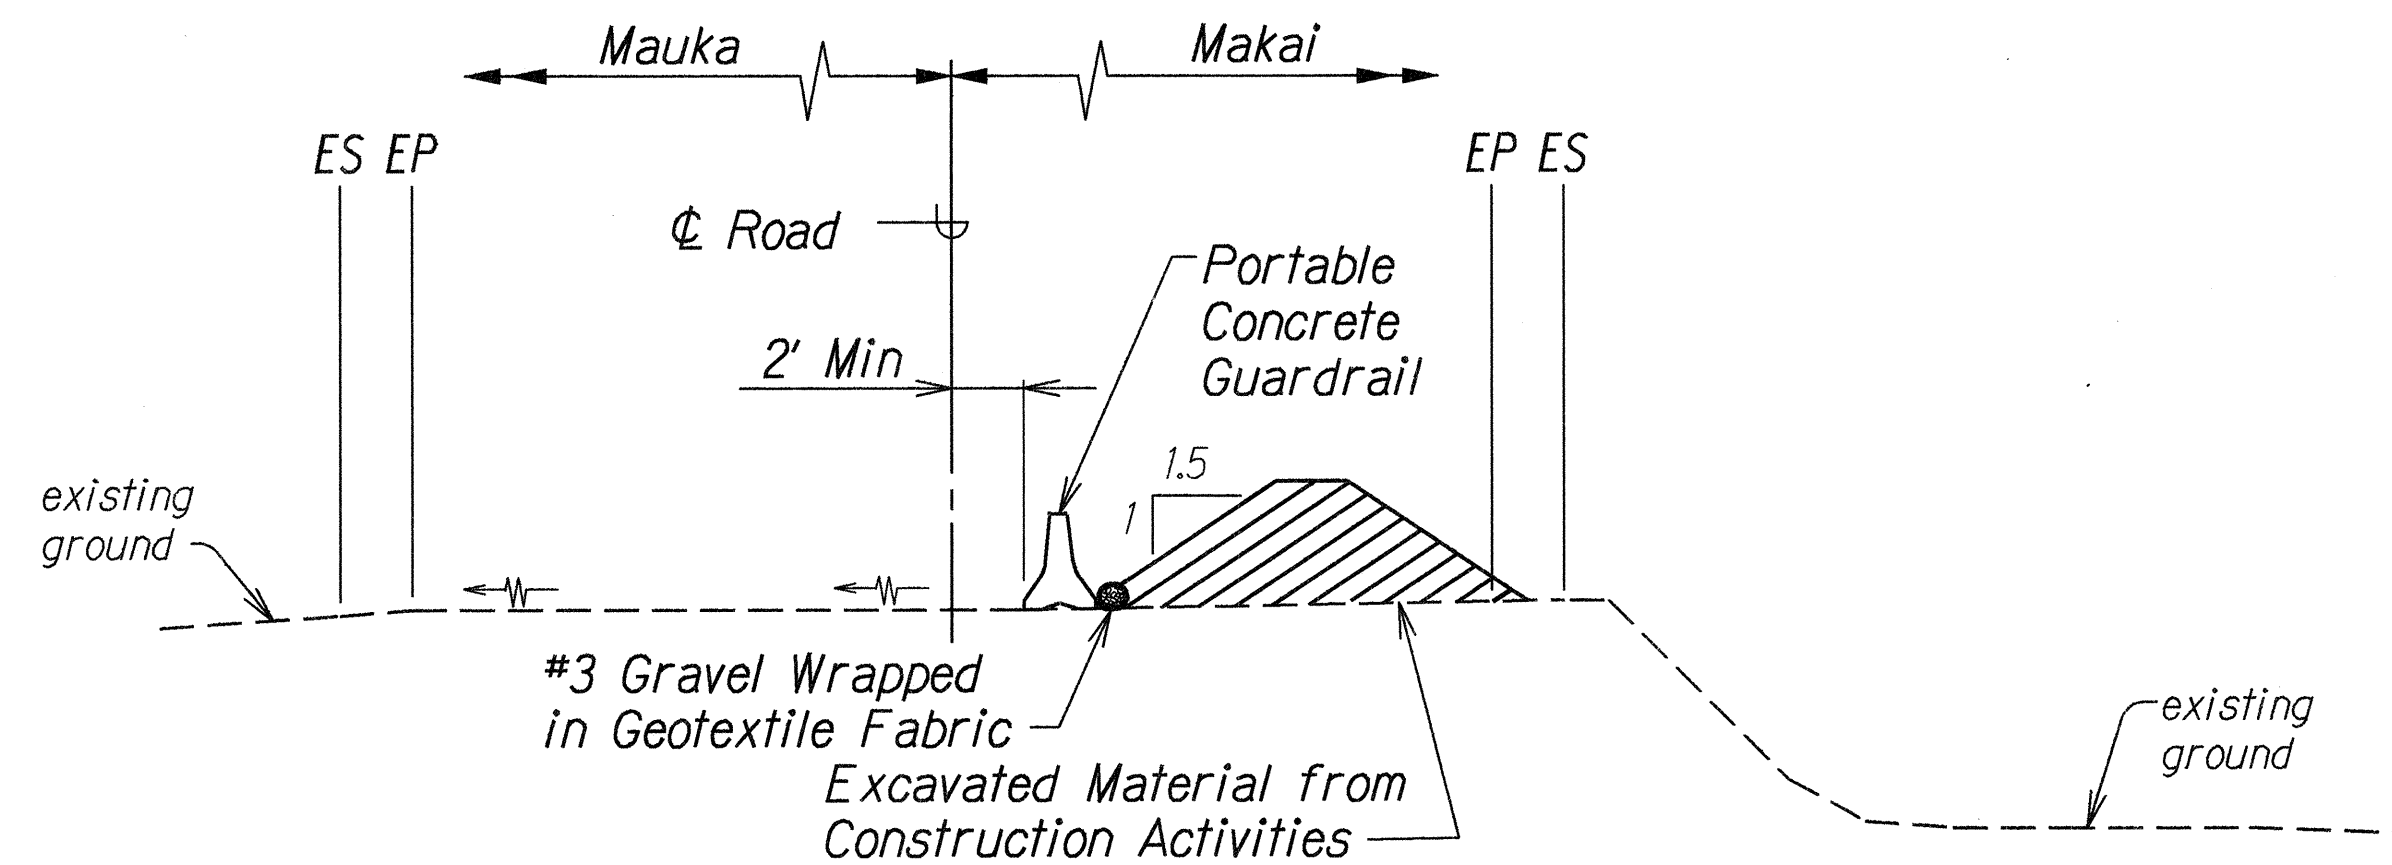


SECTION "A - A"

Scale: 3/16"=1'-0"

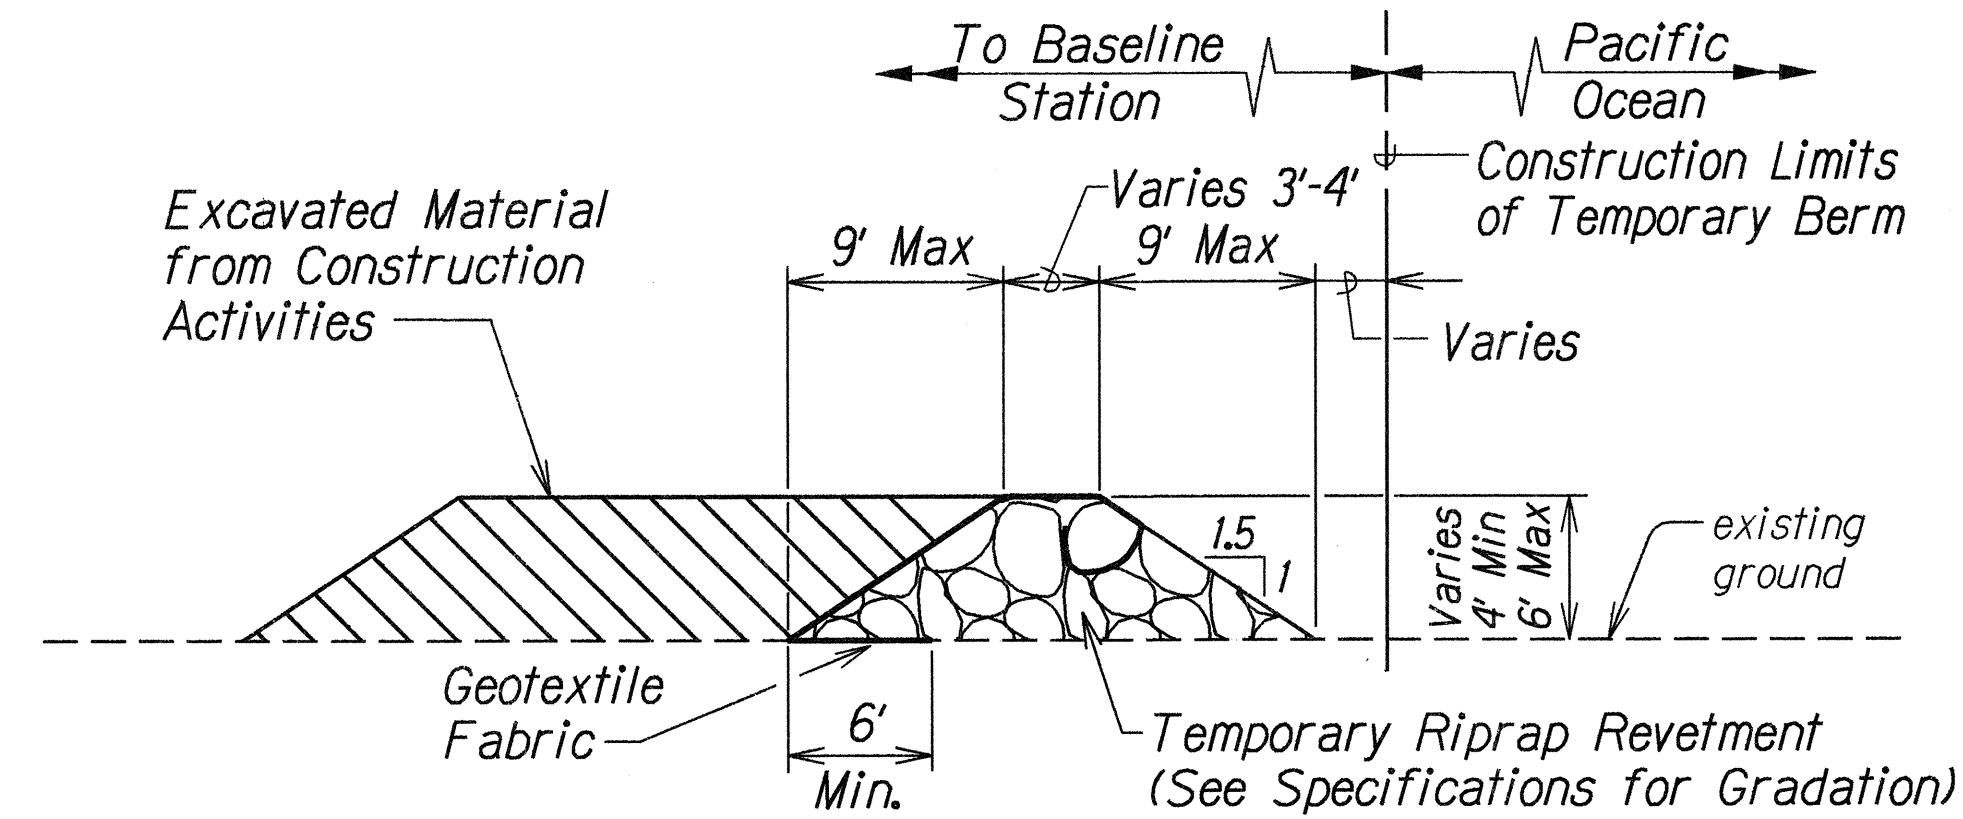


TYPICAL SECTION OF TEMPORARY BERM

Scale: 1/8"=1'-0"

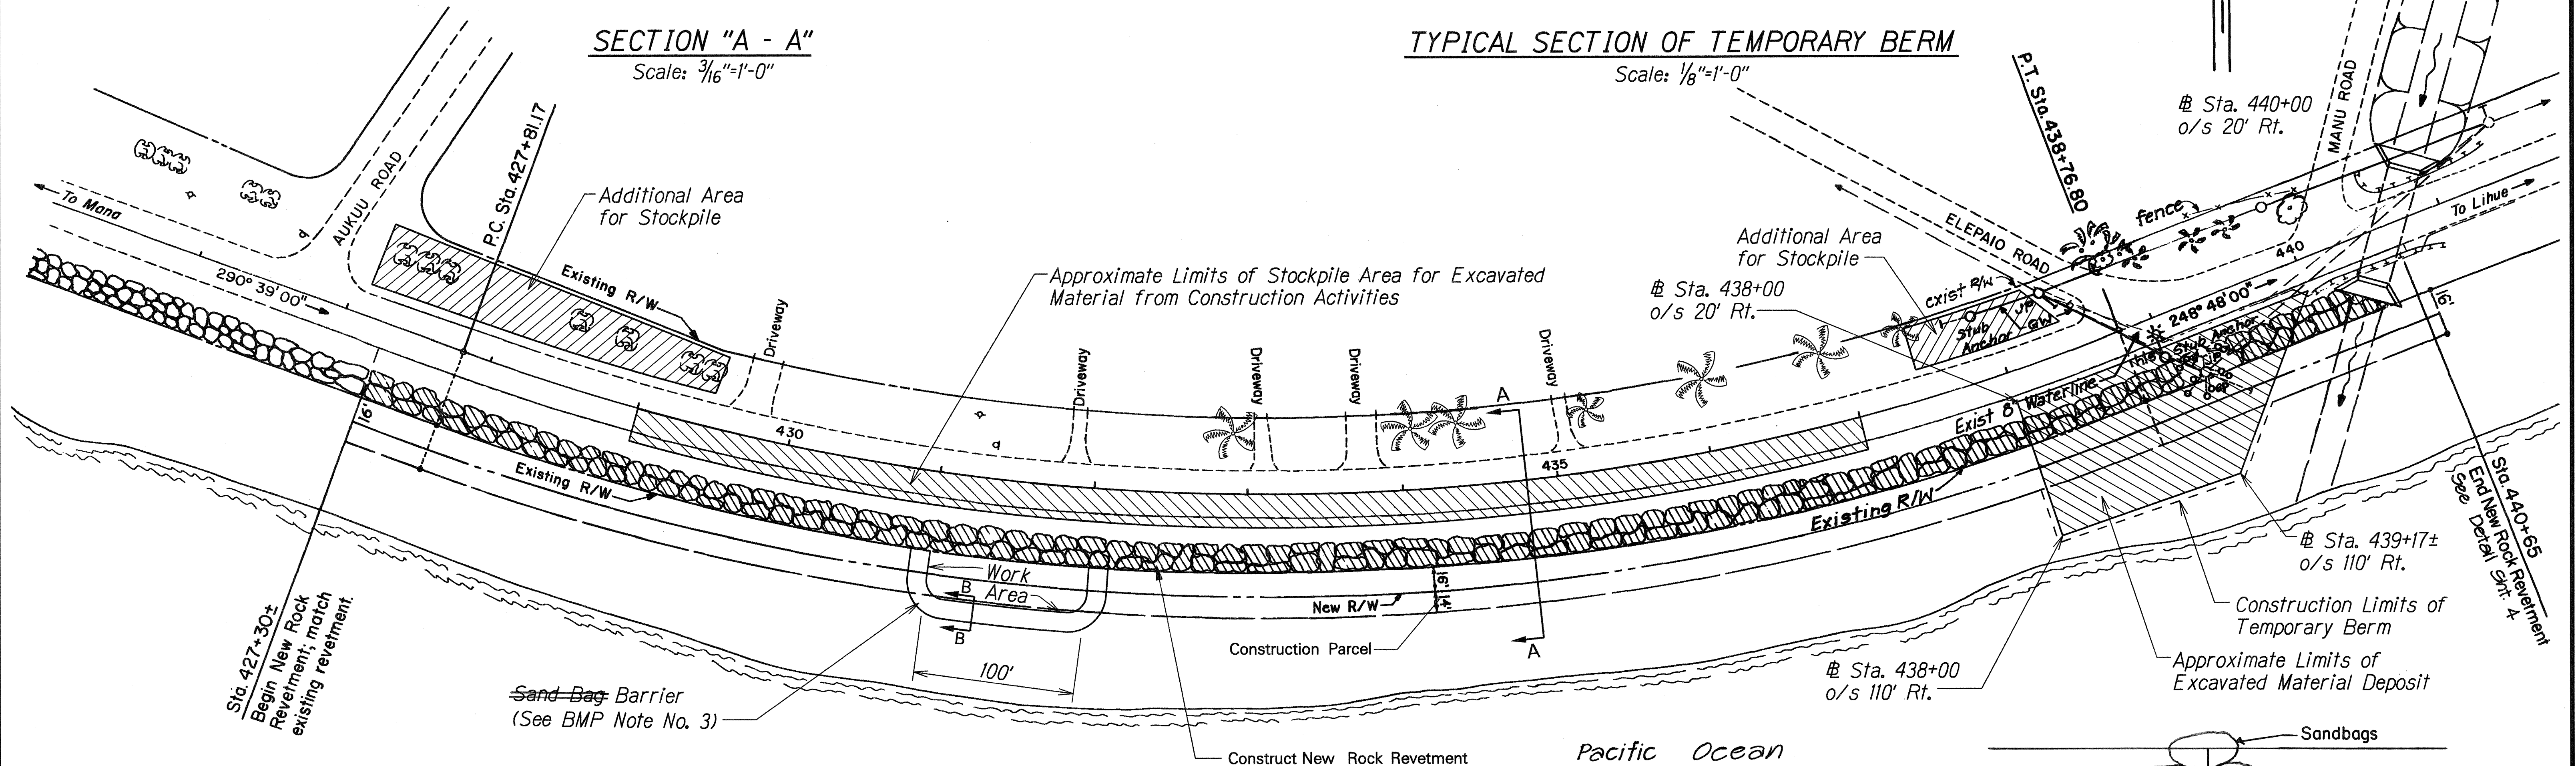


BMP NOTES:

- The Contractor shall adhere to all requirements of the applicable permits for the subject project, including the water quality certification (401 permit), the Dept. of the Army (404) permit, Construction District Use Permit. Copies of the approved permits may be acquired from the State DOT Highways Construction Office at 869 Punchbowl Street or the State DOT Highways Kauai District Office at 3060 Eiwa Street.
- Best Management Practices shown on the Contract Plans and in the Water Quality Certification Permit are suggested pollution control methods for the project. If the Contractor shall opts to revise the pollution control methods, the Contractor shall submit to the Engineer three (3) sets of revised control plans for resubmittal and approval from the Department of Health.
- The Sandbag Barrier must be moved along the length of project to construct the permanent rock revetment. The initial cost to fill the sandbags and cost to maintain and relocate the sandbag barrier as the work progresses shall be paid for under Item No. 654.1000 - Sandbag Barrier.

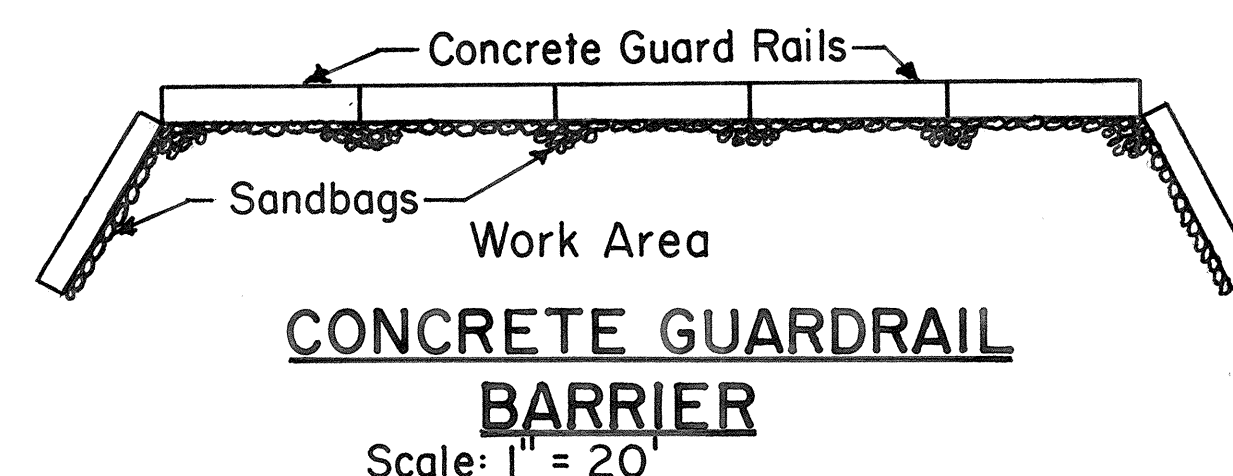


CONCRETE GUARDRAIL BARRIER

Scale: 1" = 20'

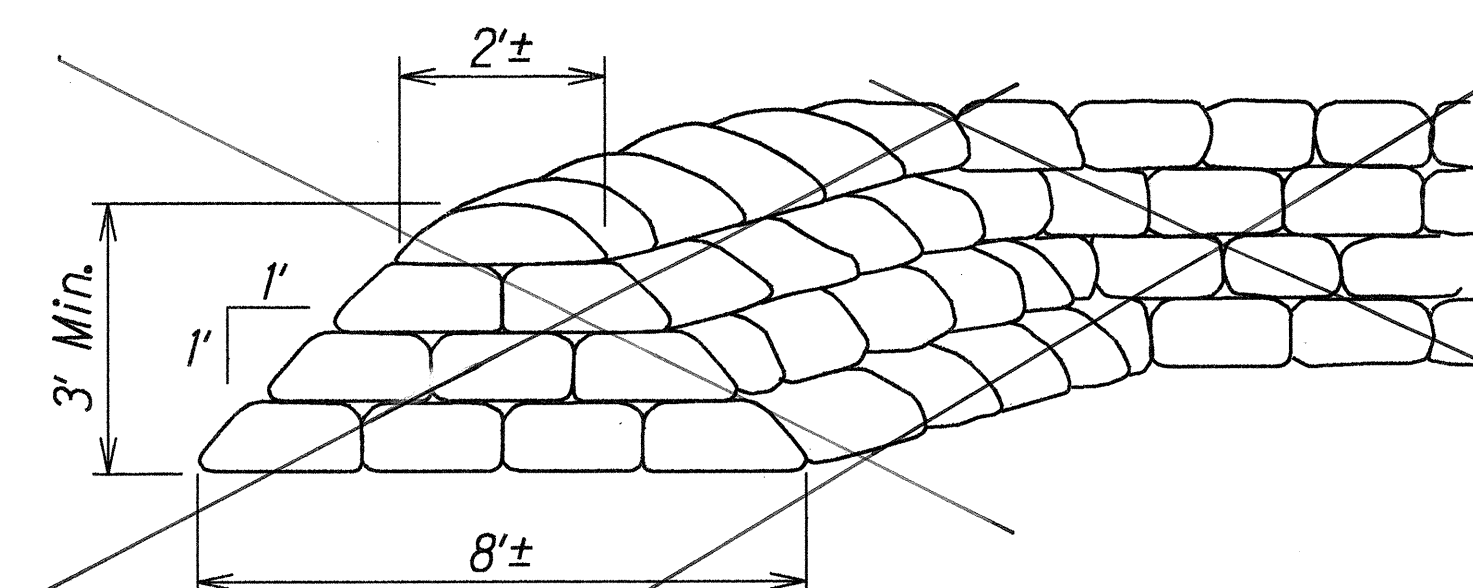

SAND BAG BARRIER SECTION "B - B"

Not to Scale

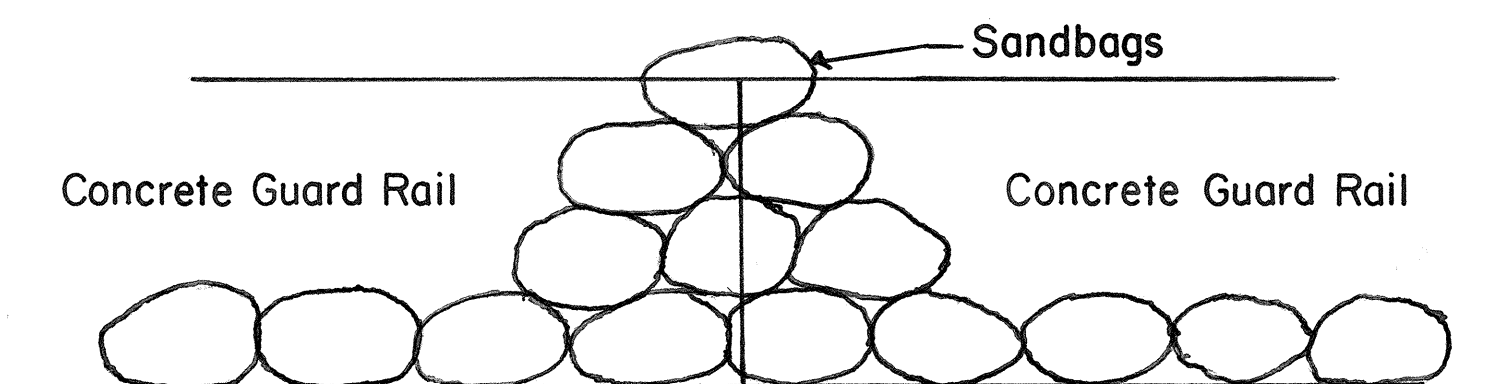

BARRIER SECTION "B-B"

Scale: 1" = 2' - 0"

STATE OF HAWAII DEPARTMENT OF TRANSPORTATION HIGHWAYS DIVISION	
BMP PLAN	
KAUMUALII HIGHWAY	
Rock Revetment at Kekaha	
Federal Aid Project No. ER-11(2)	
Scale: As Shown	Date: May, 1996
SHEET No. 1 OF 1 SHEETS	