



FED. ROAD DIST. NO.	STATE	FED. AID PROJ. NO.	FISCAL YEAR	SHEET NO.	TOTAL SHEETS
HAWAII	HAW.	STP-050-1(18)	1996	4	33

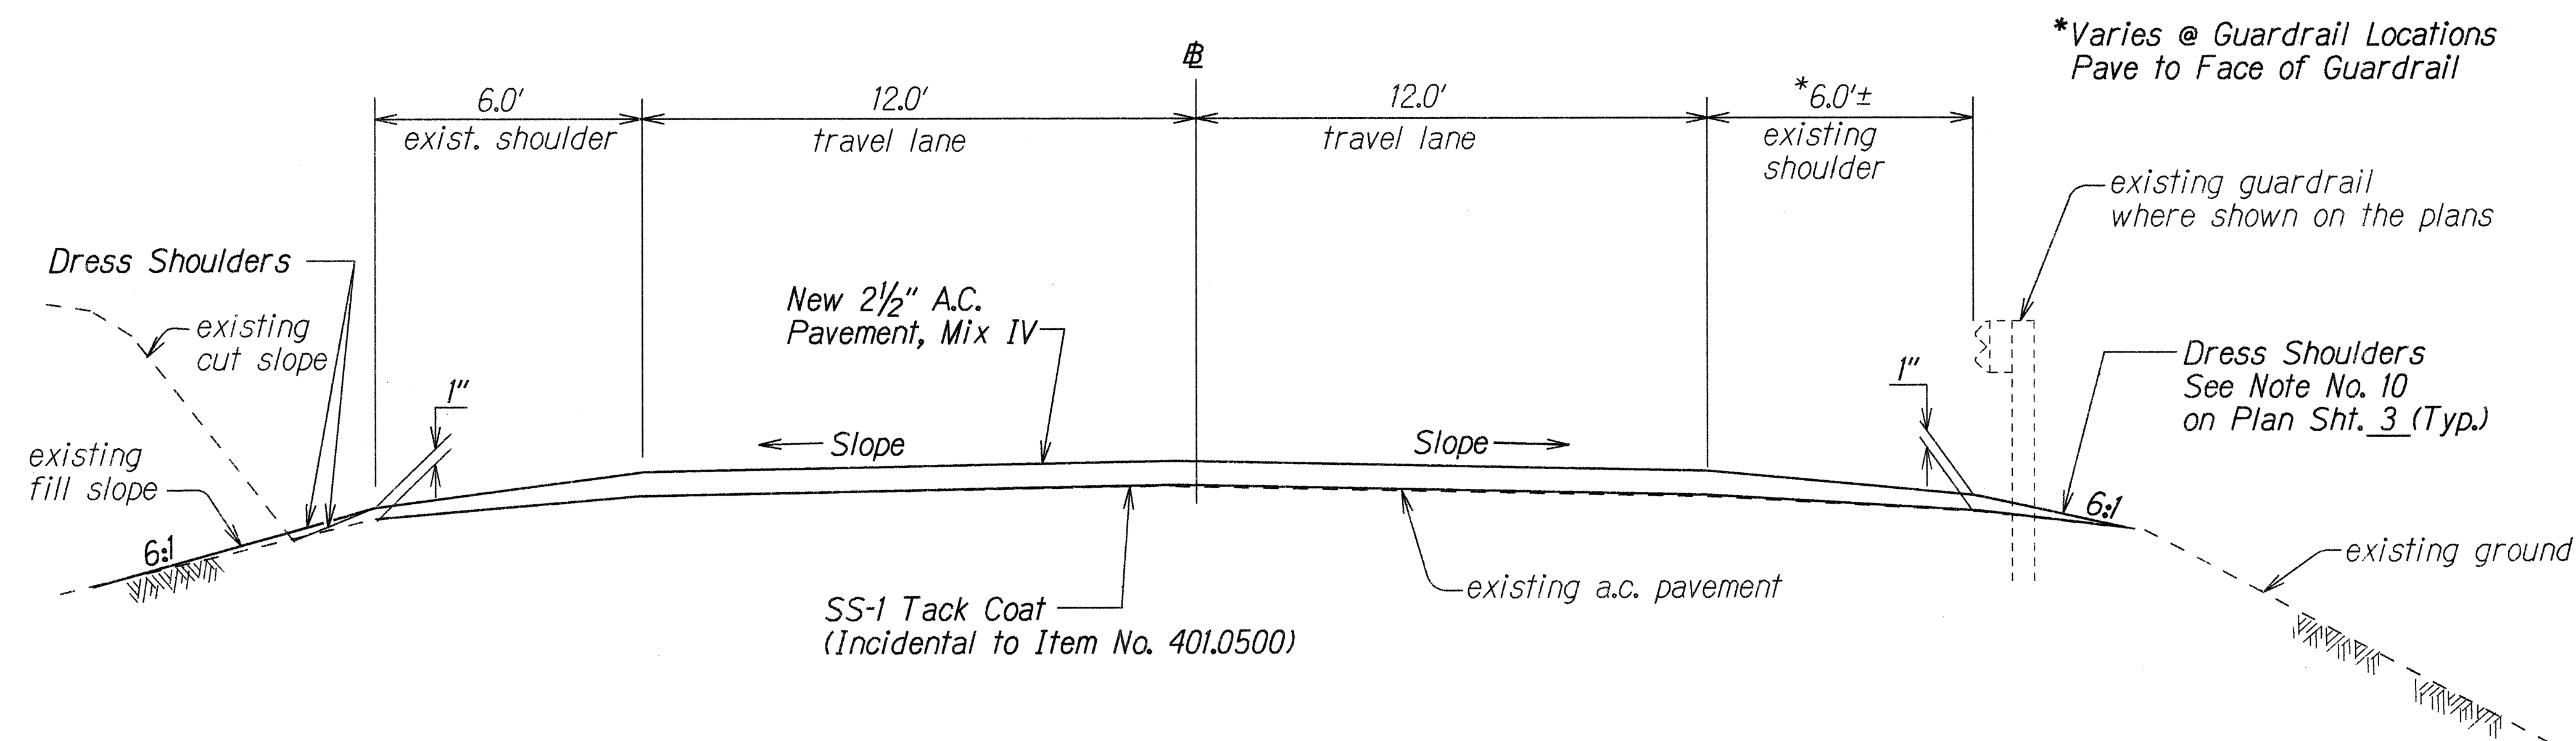

TANGENT SECTION

Scale: $\frac{3}{8}" = 1'-0"$

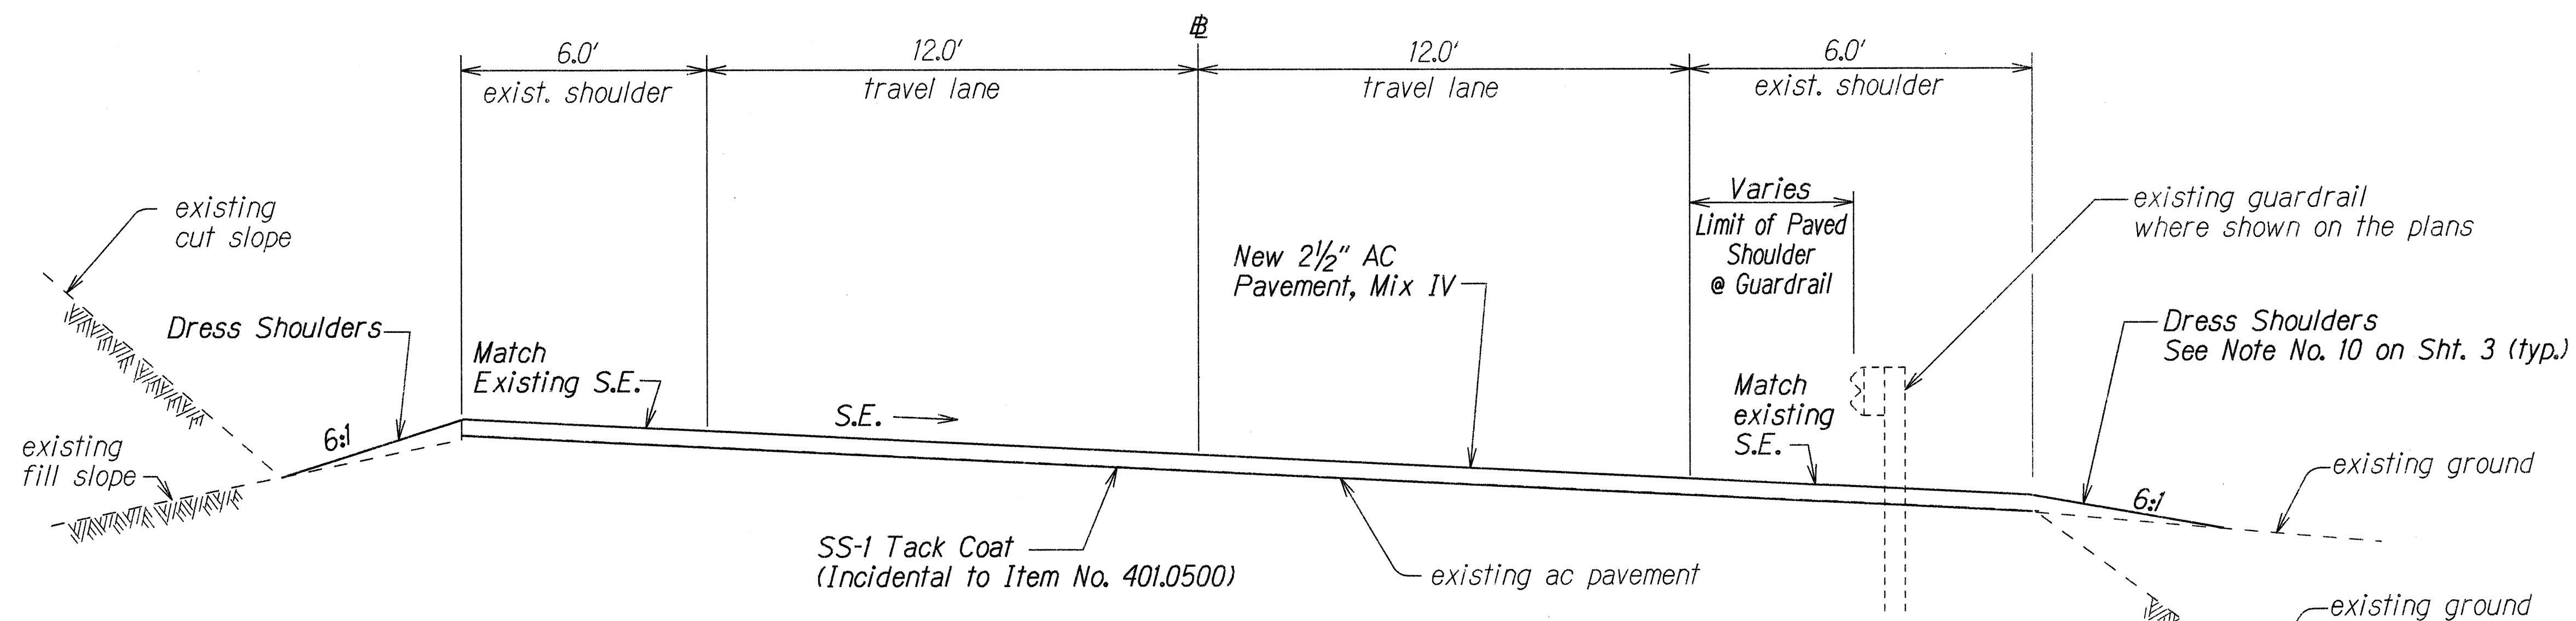

SUPERELEVATED SECTION

Scale: $\frac{3}{8}" = 1'-0"$

ORIGINAL PLAN	SURVEY PLOTTED BY	DATE
NOTE BOOK	DRAWN BY	
ke-l stave	TRACED BY	
SK/mks/ldgn	QUANTITIES BY	
	CHECKED BY	

STATE OF HAWAII
DEPARTMENT OF TRANSPORTATION
HIGHWAYS DIVISION


TYPICAL SECTION

KAUMUALII HIGHWAY RESURFACING
Mahaikona Bridge to Lele Road
Federal Aid Project No. STP-050-1(18)

Scale: As shown Date: Aug., 1995

SHEET No. 1 OF 3 SHEETS


FED. ROAD DIST. NO.	STATE	FED. AID PROJ. NO.	FISCAL YEAR	SHEET NO.	TOTAL SHEETS
HAWAII	HAW.	STP-050-1(18)	1996	5	33

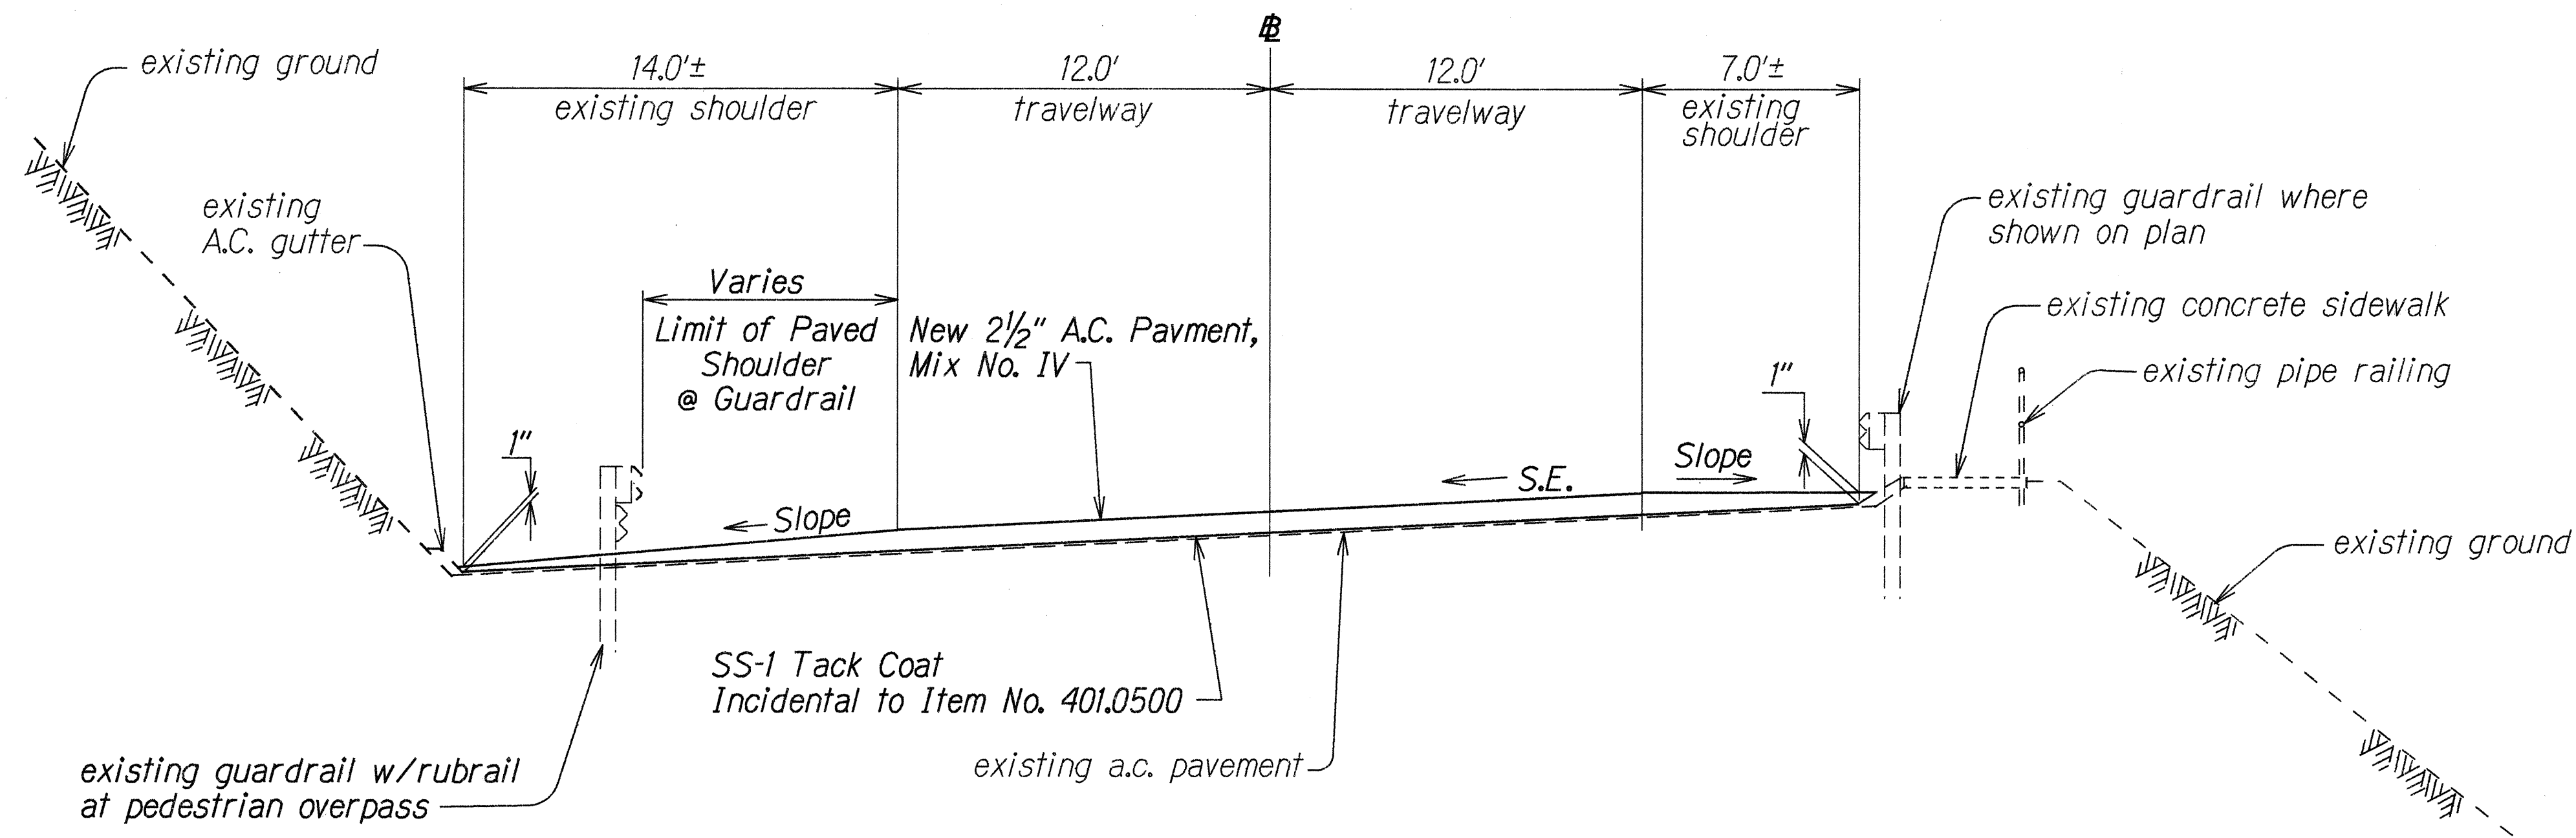

TYPICAL SECTION


Sta. 209+00± Lt. to # Sta. 217+60± Lt.
 # Sta. 202+00± Rt. to # Sta. 222+60± Rt.

Scale: ¼" = 1'-0"

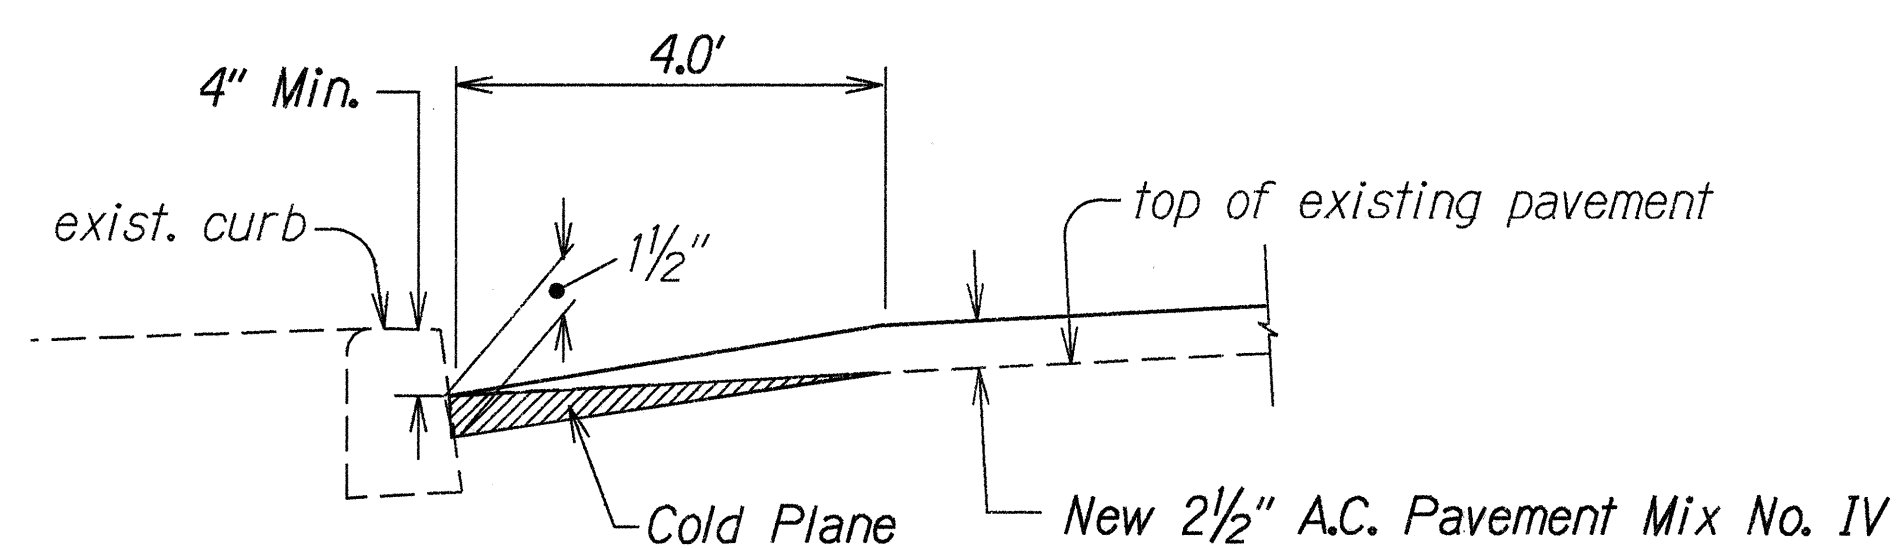

RESURFACING AT CURB

Not to Scale

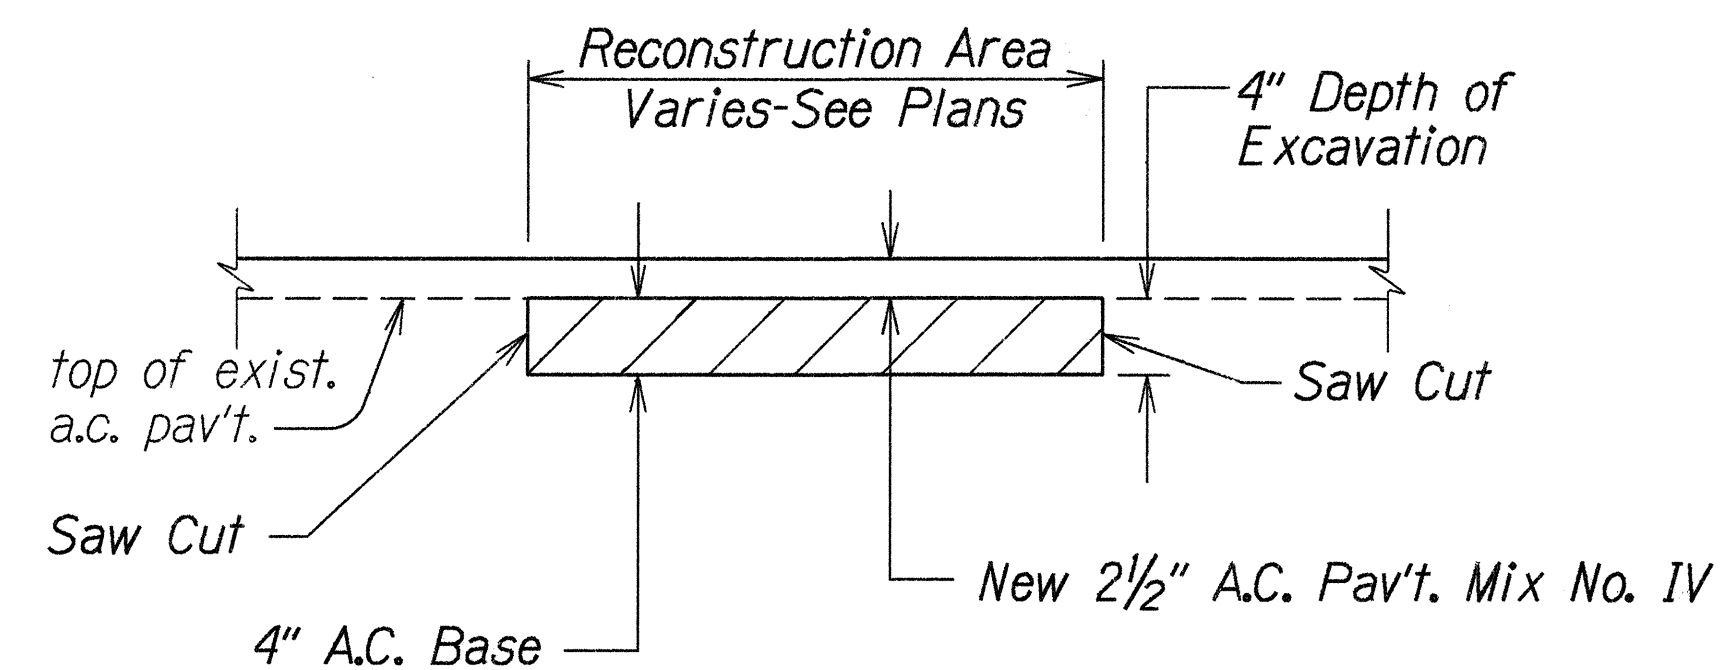

A.C. PAVEMENT RECONSTRUCTION DETAIL

Not to Scale

STATE OF HAWAII

DEPARTMENT OF TRANSPORTATION

HIGHWAYS DIVISION

TYPICAL SECTION

KAUMUALII HIGHWAY RESURFACING

Mahaikona Bridge to Lele Road

Federal Aid Project No. STP-050-1(18)


Scale: As shown

Date: Aug., 1995


SHEET No. 2 OF 3 SHEETS

ORIGINAL PLAN	SURVEY PLOTTED BY	DATE
NOTE BOOK	DRAWN BY	
ddxx	CHECKED BY	
N. Xdgn		


FED. ROAD DIST. NO.	STATE	FED. AID PROJ. NO.	FISCAL YEAR	SHEET NO.	TOTAL SHEETS
HAWAII	HAW.	STP-050-1(18)	1996	6	33

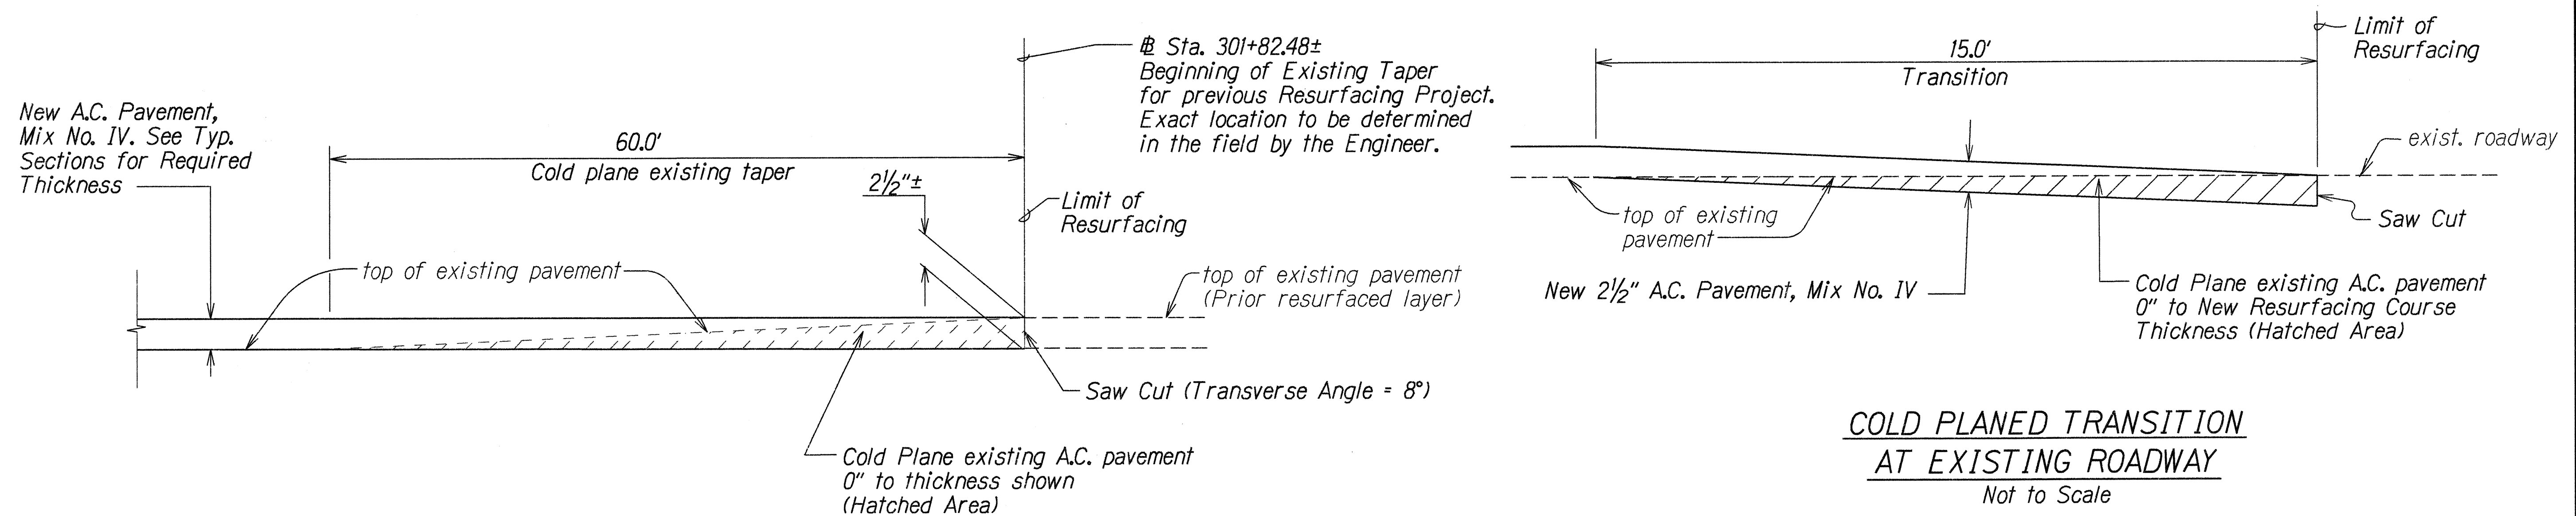

COLD PLANED TRANSITION TO EXISTING A.C. PAVEMENT AT END OF PROJECT
Not to Scale

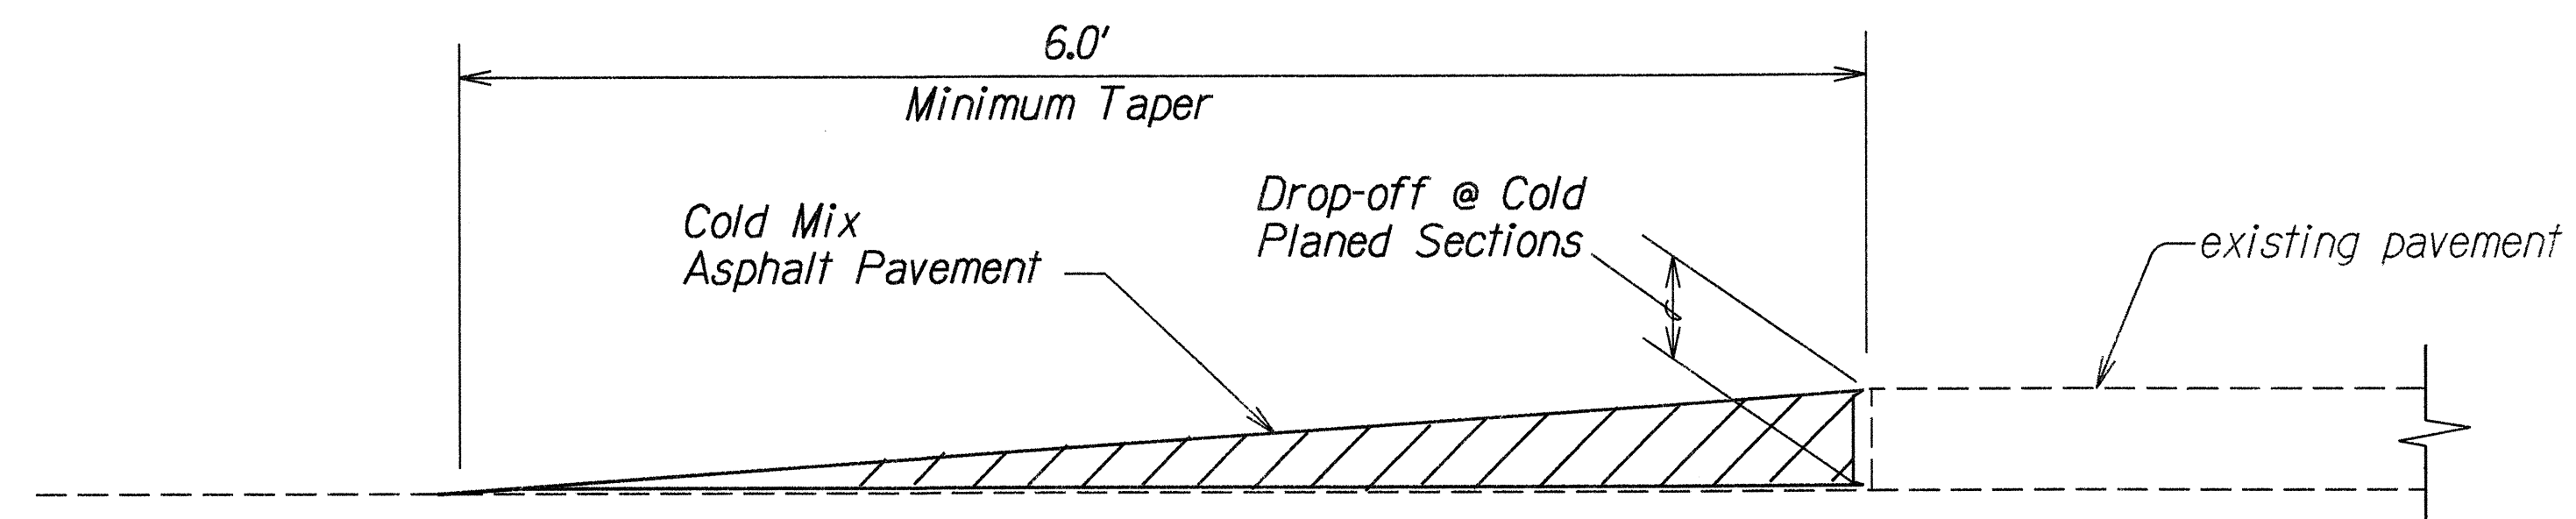

Note:
Contractor shall construct temporary pavement taper to prevent sharp pavement drop-offs at all cold planed sections. Prior to final A.C. Mix No. IV placement, temporary pavement taper shall be removed.

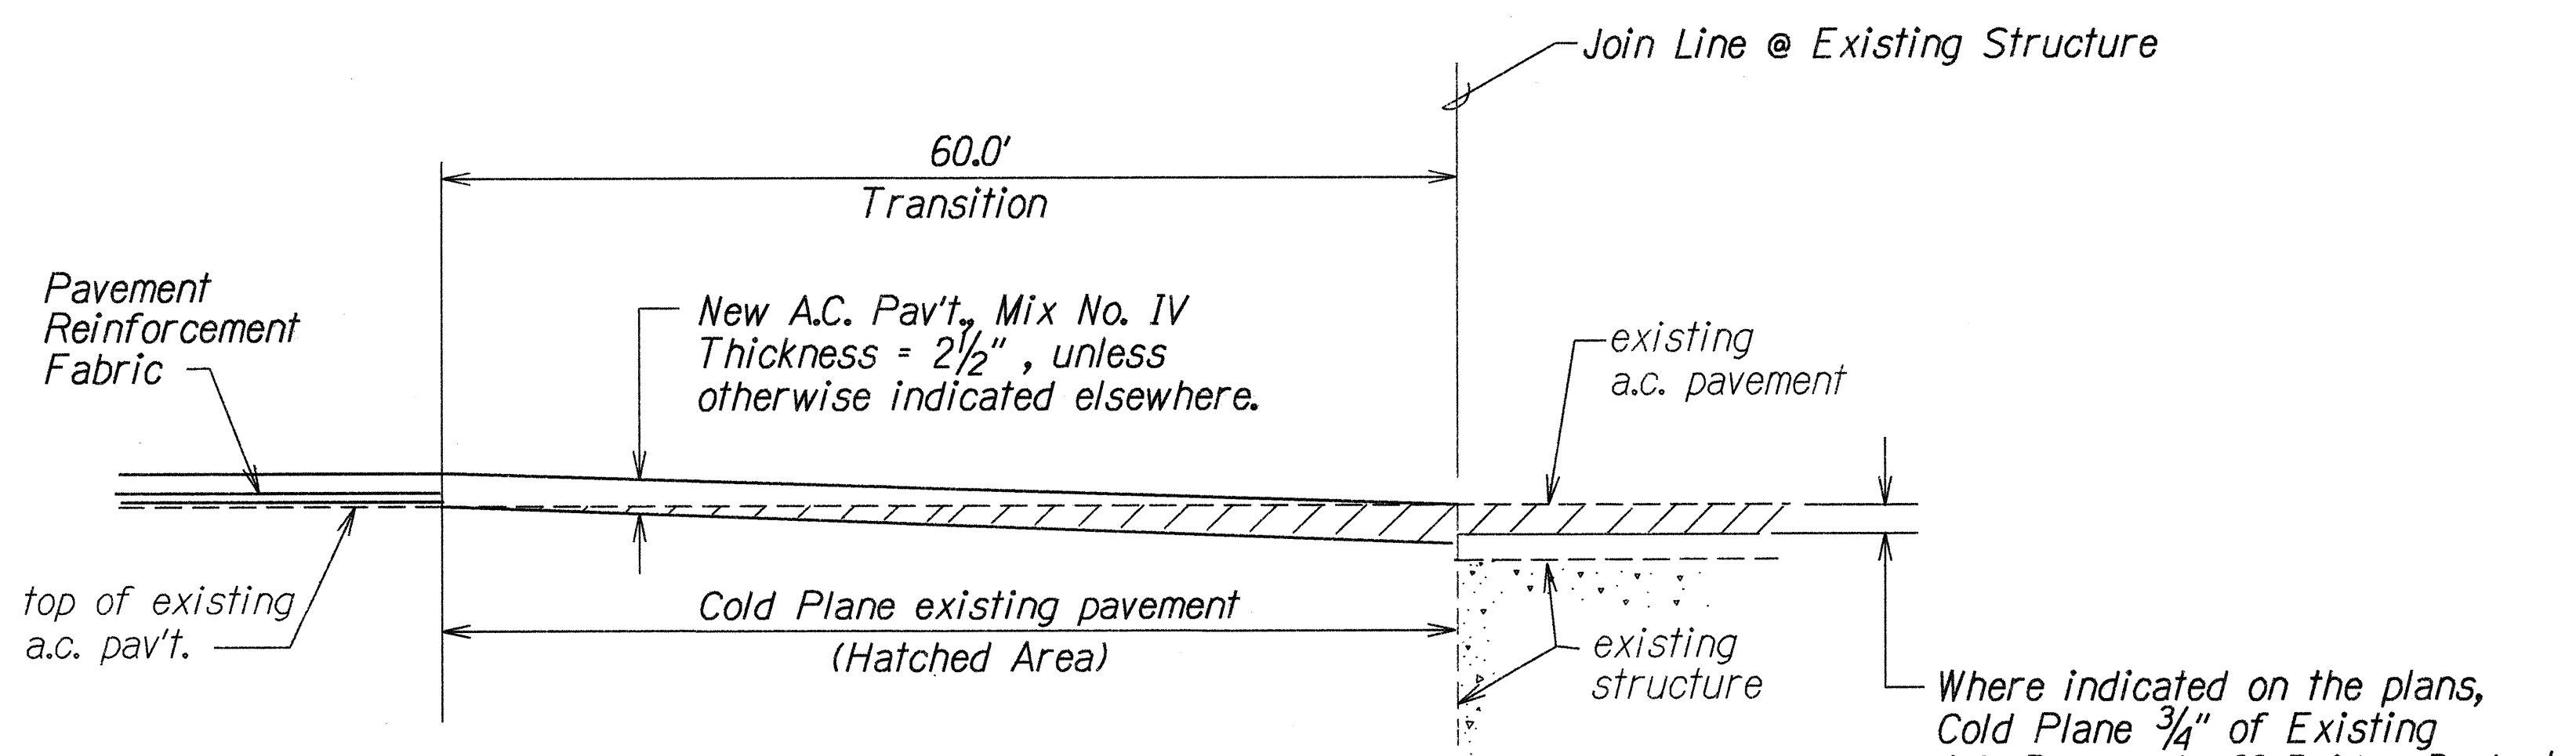

Where indicated on the plans, Cold Plane 3/4" of Existing A.C. Pavement off Bridge Deck. # Resurface with 3/4" A.C., Mix V.

ORIGINAL PLAN	SURVEY PLOTTED BY	DATE
NOTE BOOK	DRAWN BY	
ke-l stee	CHECKED BY	
ke-l stee		

STATE OF HAWAII
DEPARTMENT OF TRANSPORTATION
HIGHWAYS DIVISION

TYPICAL SECTION
KAUMUALII HIGHWAY RESURFACING
Mahaikona Bridge to Lele Road
Federal Aid Project No. STP-050-1(18)

Scale: As Shown
Date: Aug., 1995

SHEET No. 3 OF 3 SHEETS