

STATE OF HAWAII

DEPARTMENT OF TRANSPORTATION

HIGHWAYS DIVISION

HONOLULU, HAWAII

PLANS FOR

KAUMUALII HIGHWAY AND HALEWILI ROAD

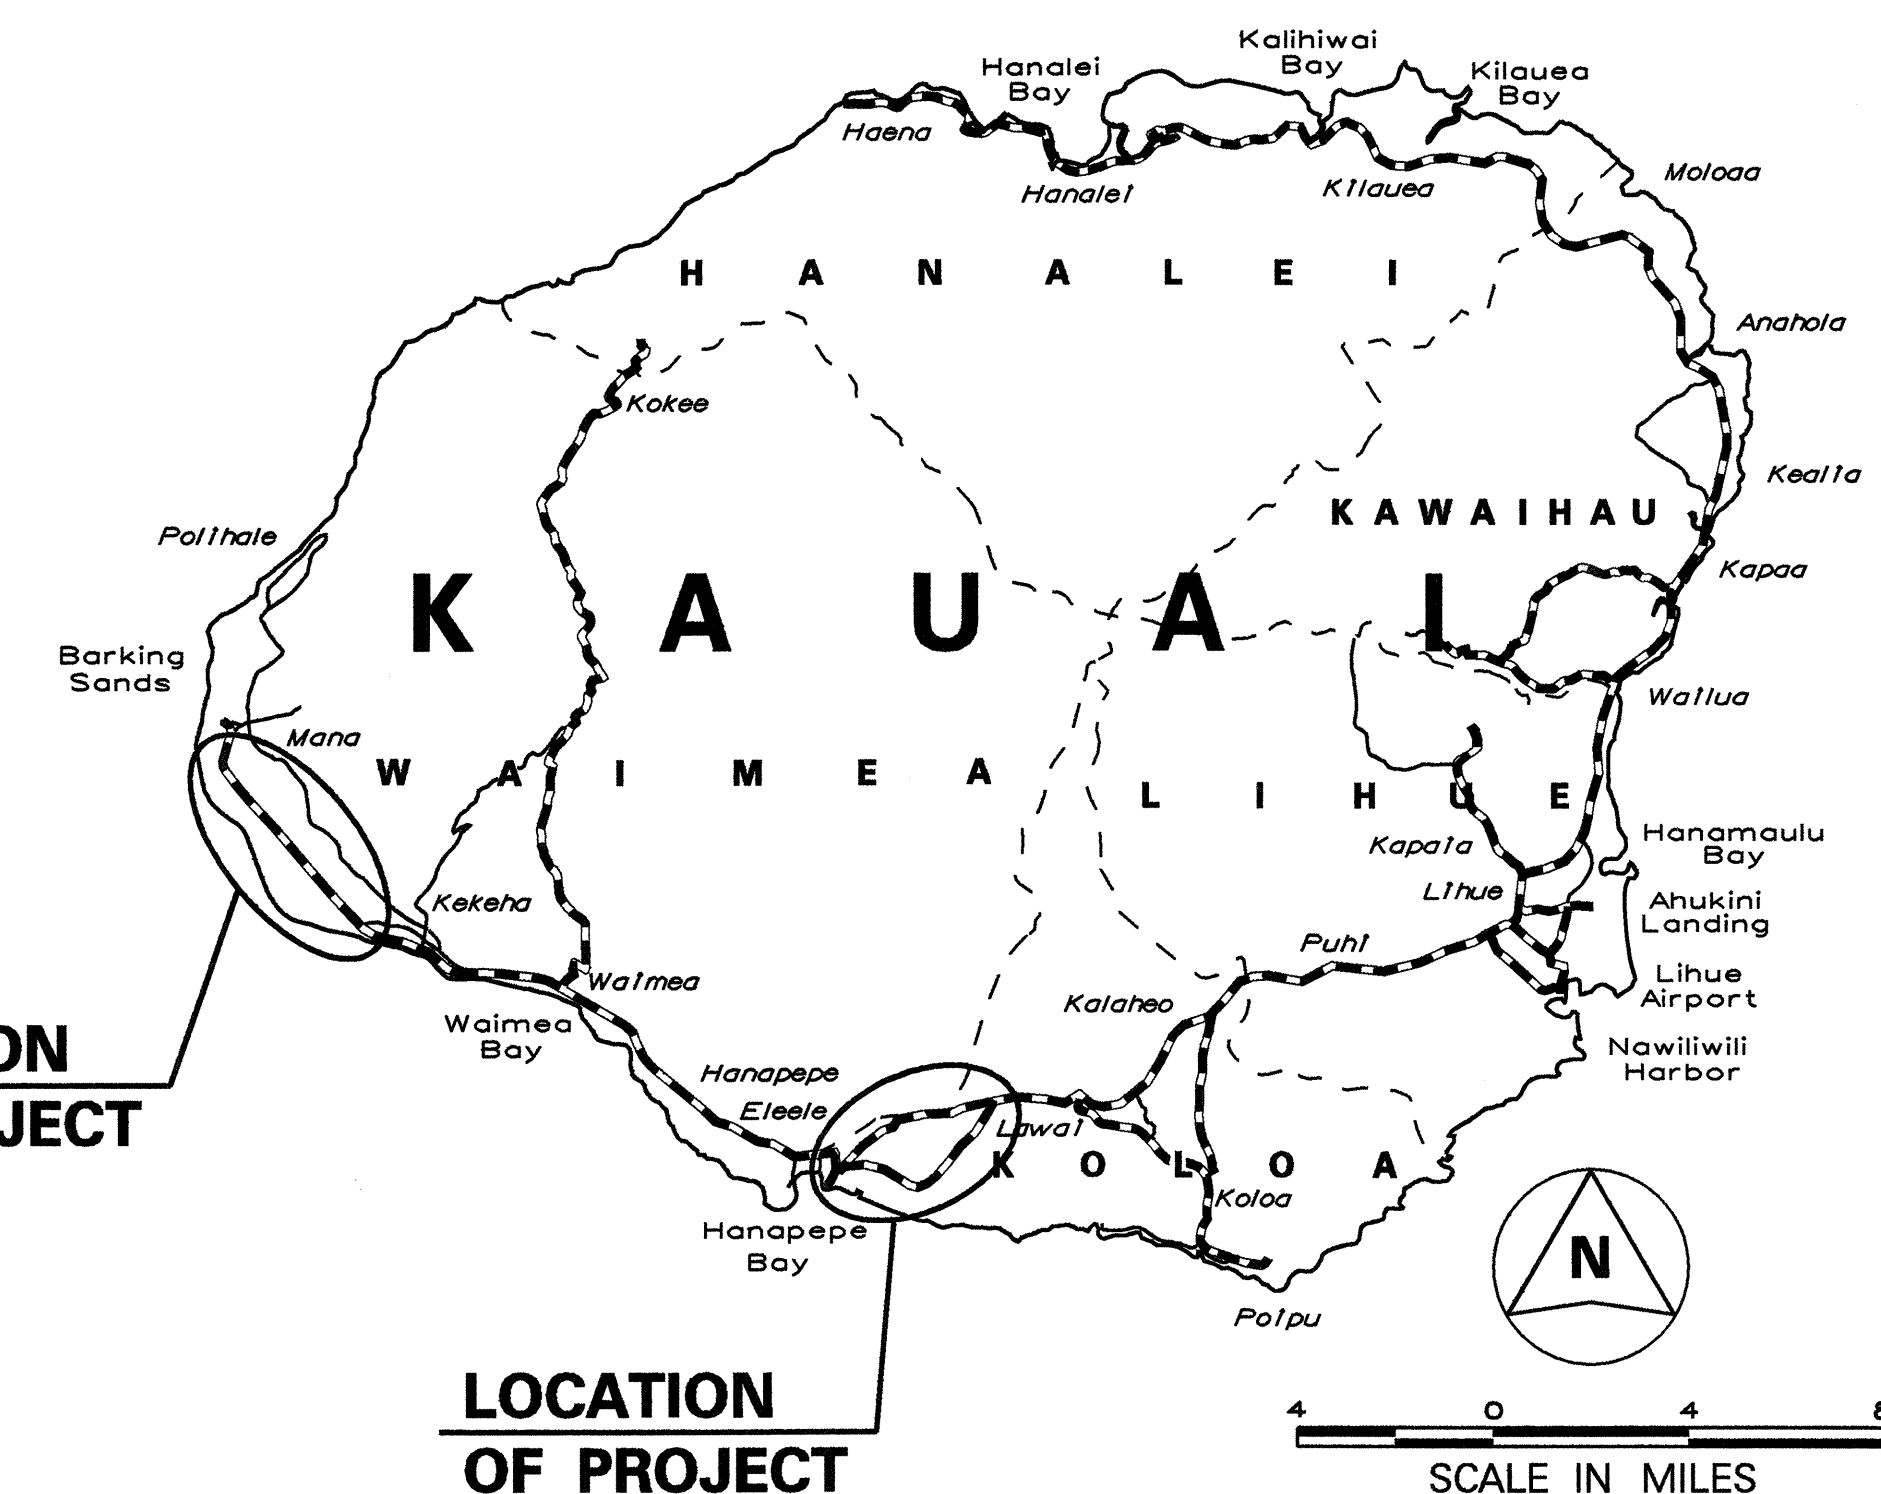
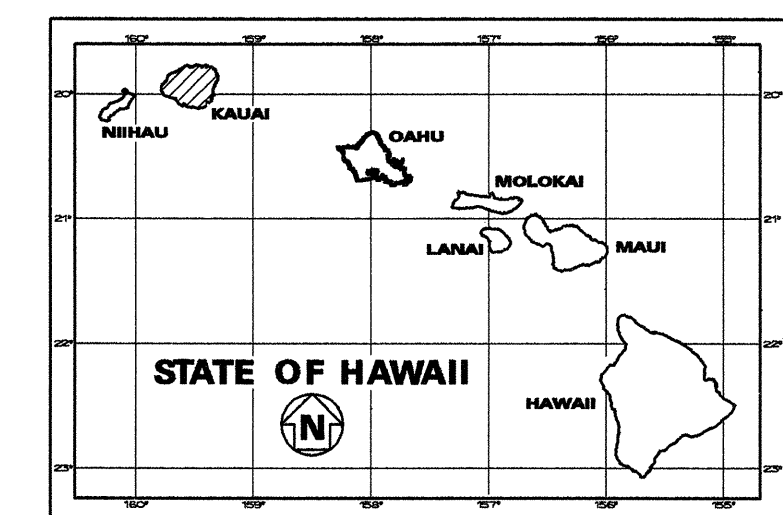
GUARDRAIL AND SHOULDER IMPROVEMENTS



AT VARIOUS LOCATIONS

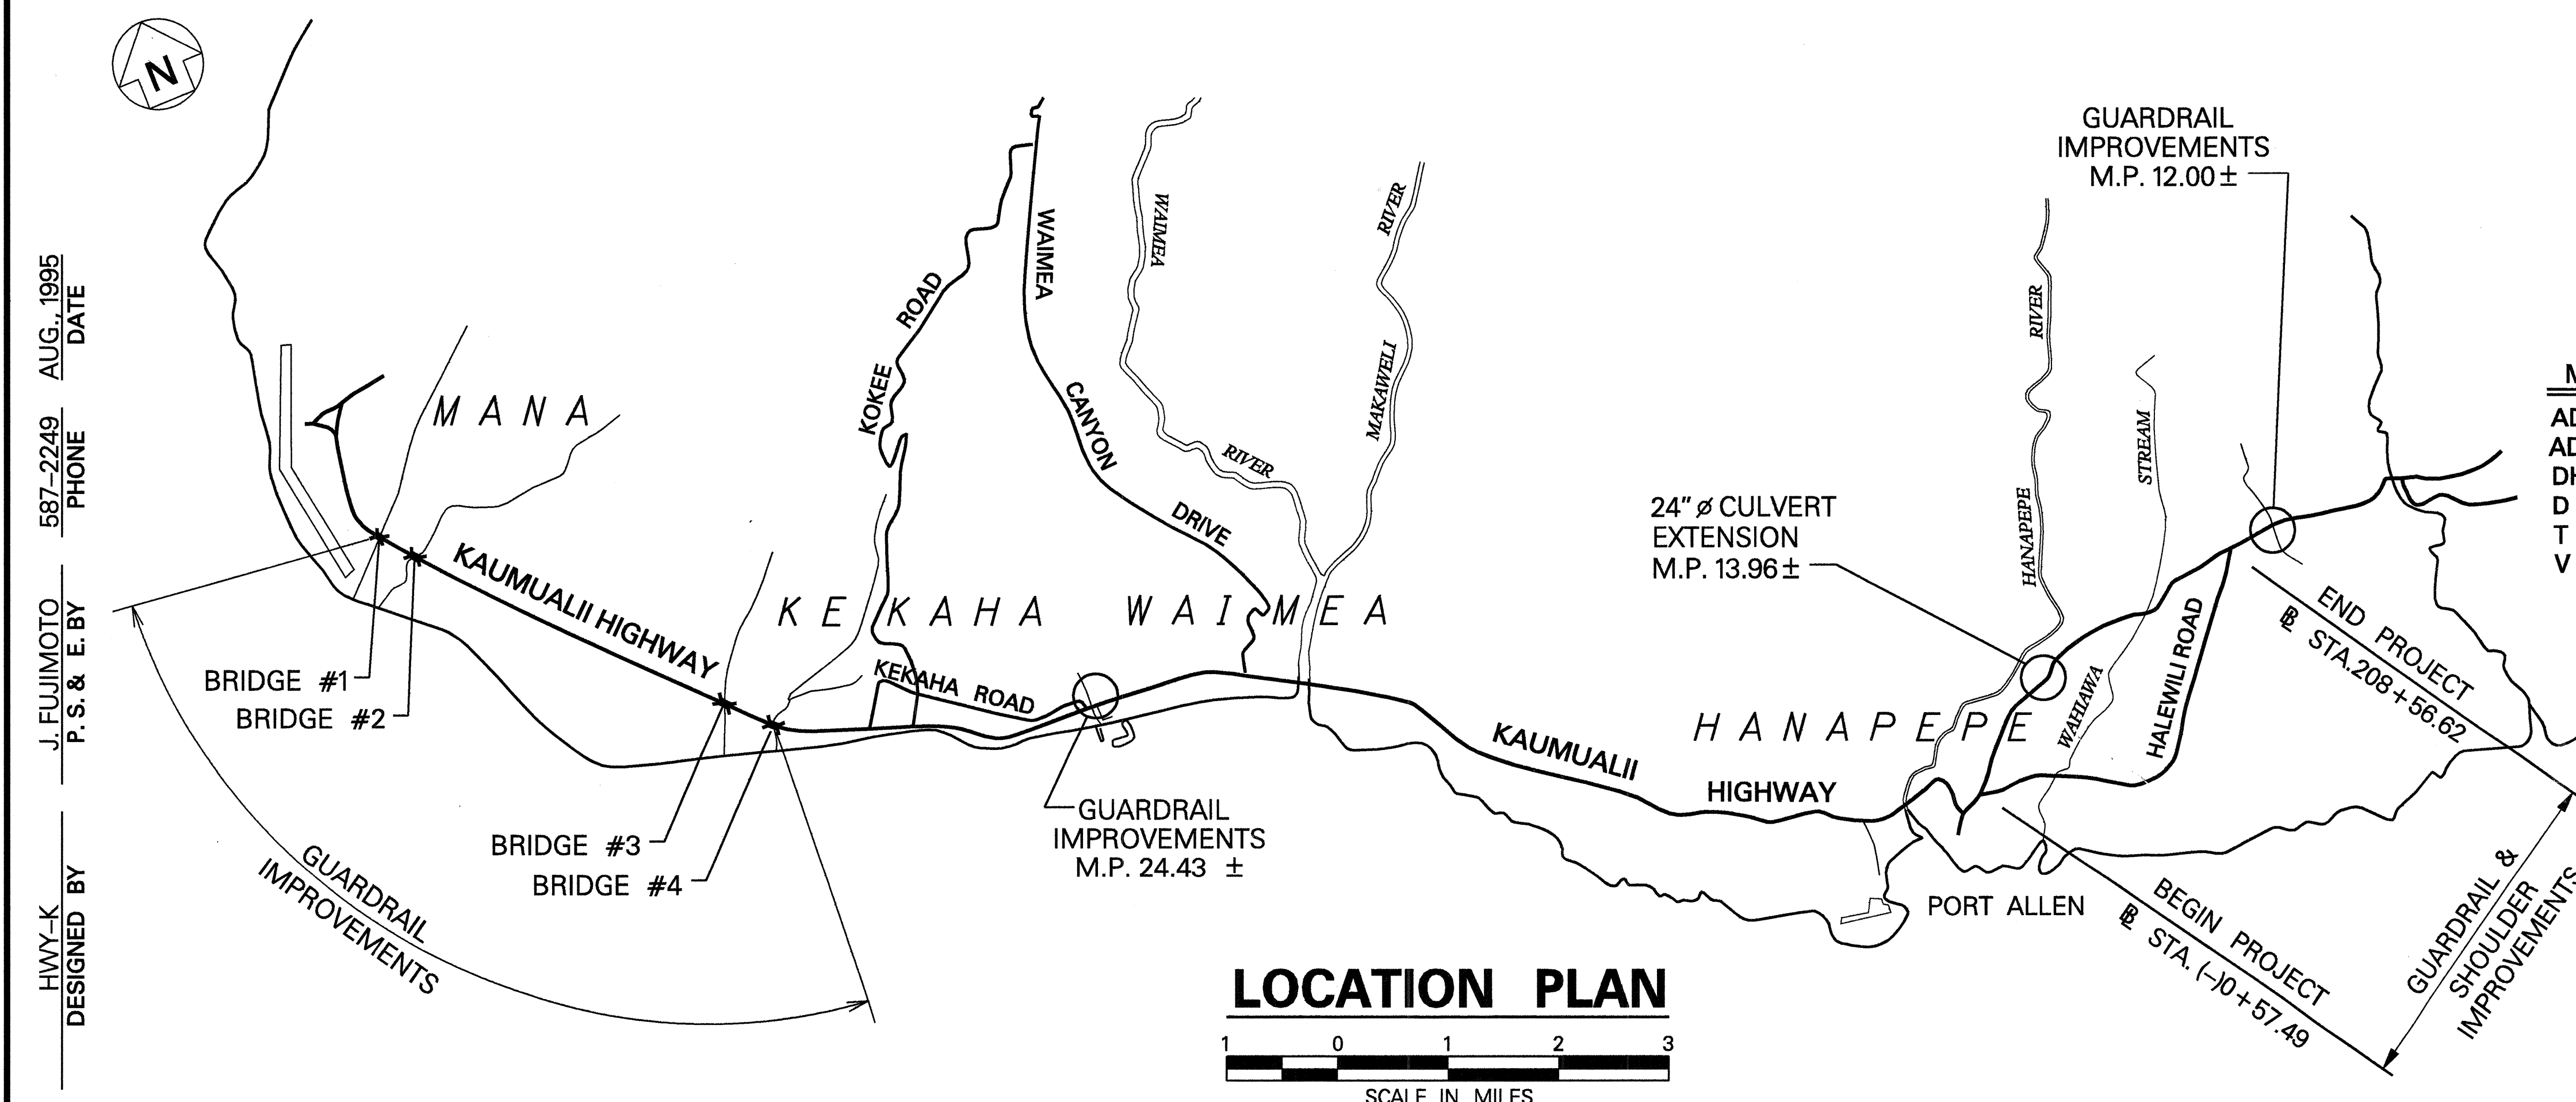
FEDERAL AID PROJECT NO. STP-0700(35)

DISTRICT OF WAIMEA AND KOLOA

ISLAND OF KAUAI



DEPARTMENT OF TRANSPORTATION STATE OF HAWAII	
APPROVED:  _____ DIR. OF TRANSPORTATION	 _____ DATE



ORIGINAL PLAN	SURVEY PLOTTED BY	DATE
NOTE BOOK	DRAWN BY <i>S. Markkwa, GA</i>	<i>10-17-95</i>
<i>data</i>	TRACED BY	
<i>colleage</i>	DESIGNED BY <i>S. Markkwa</i>	
<i>5 km</i>	QUANTITIES BY	
<i>km² h² / d²</i>	CHECKED BY	
<i>5</i>		