
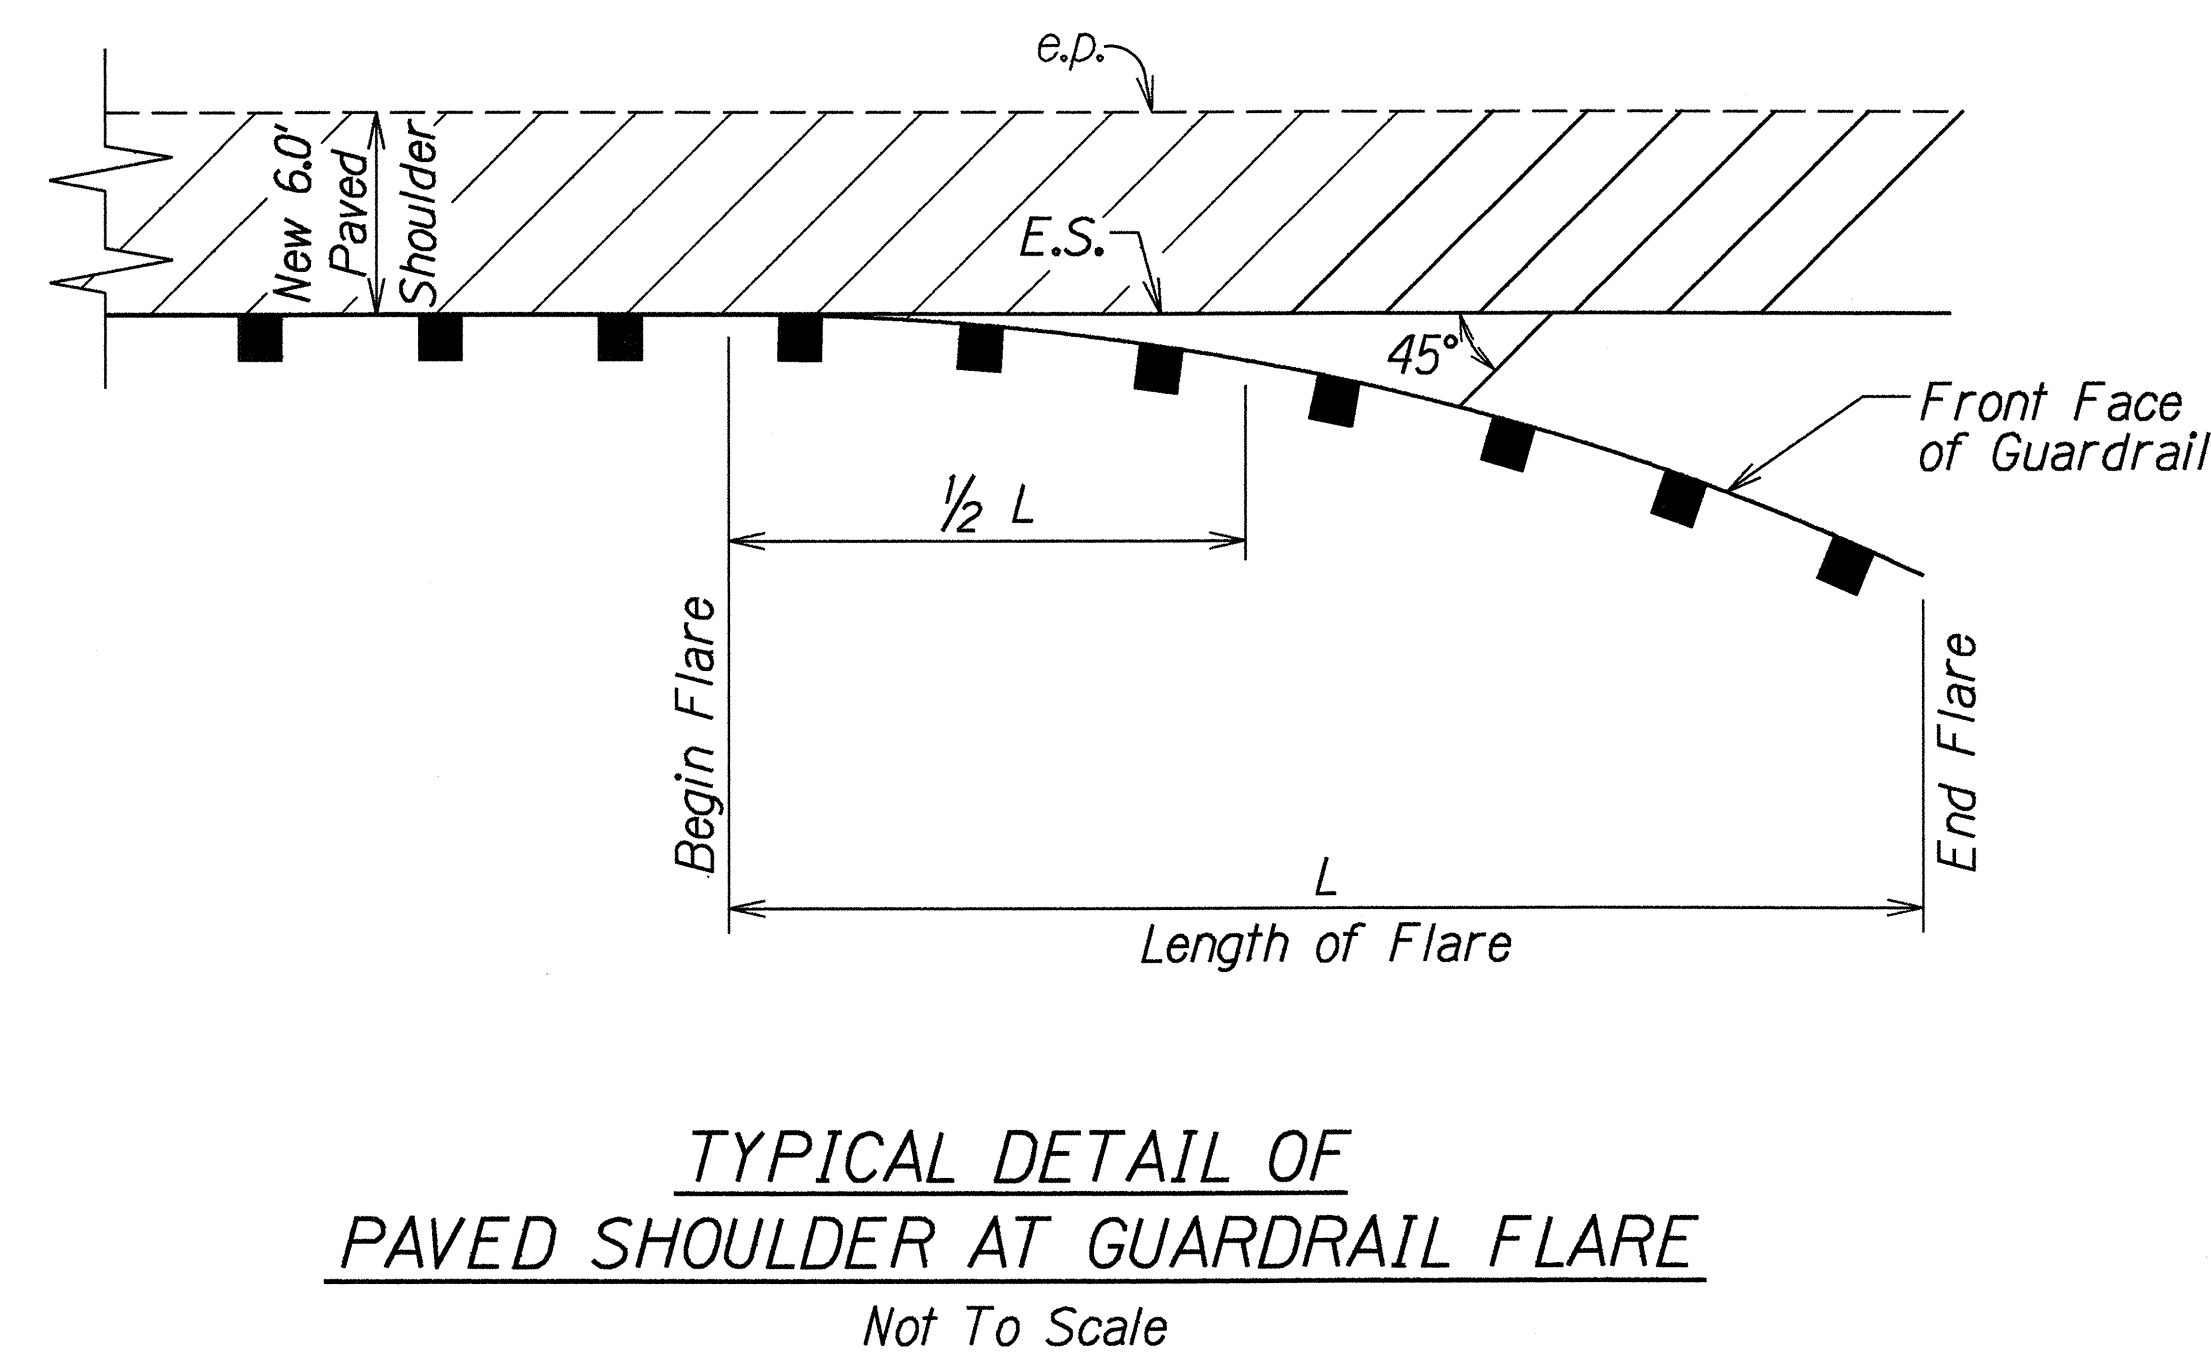
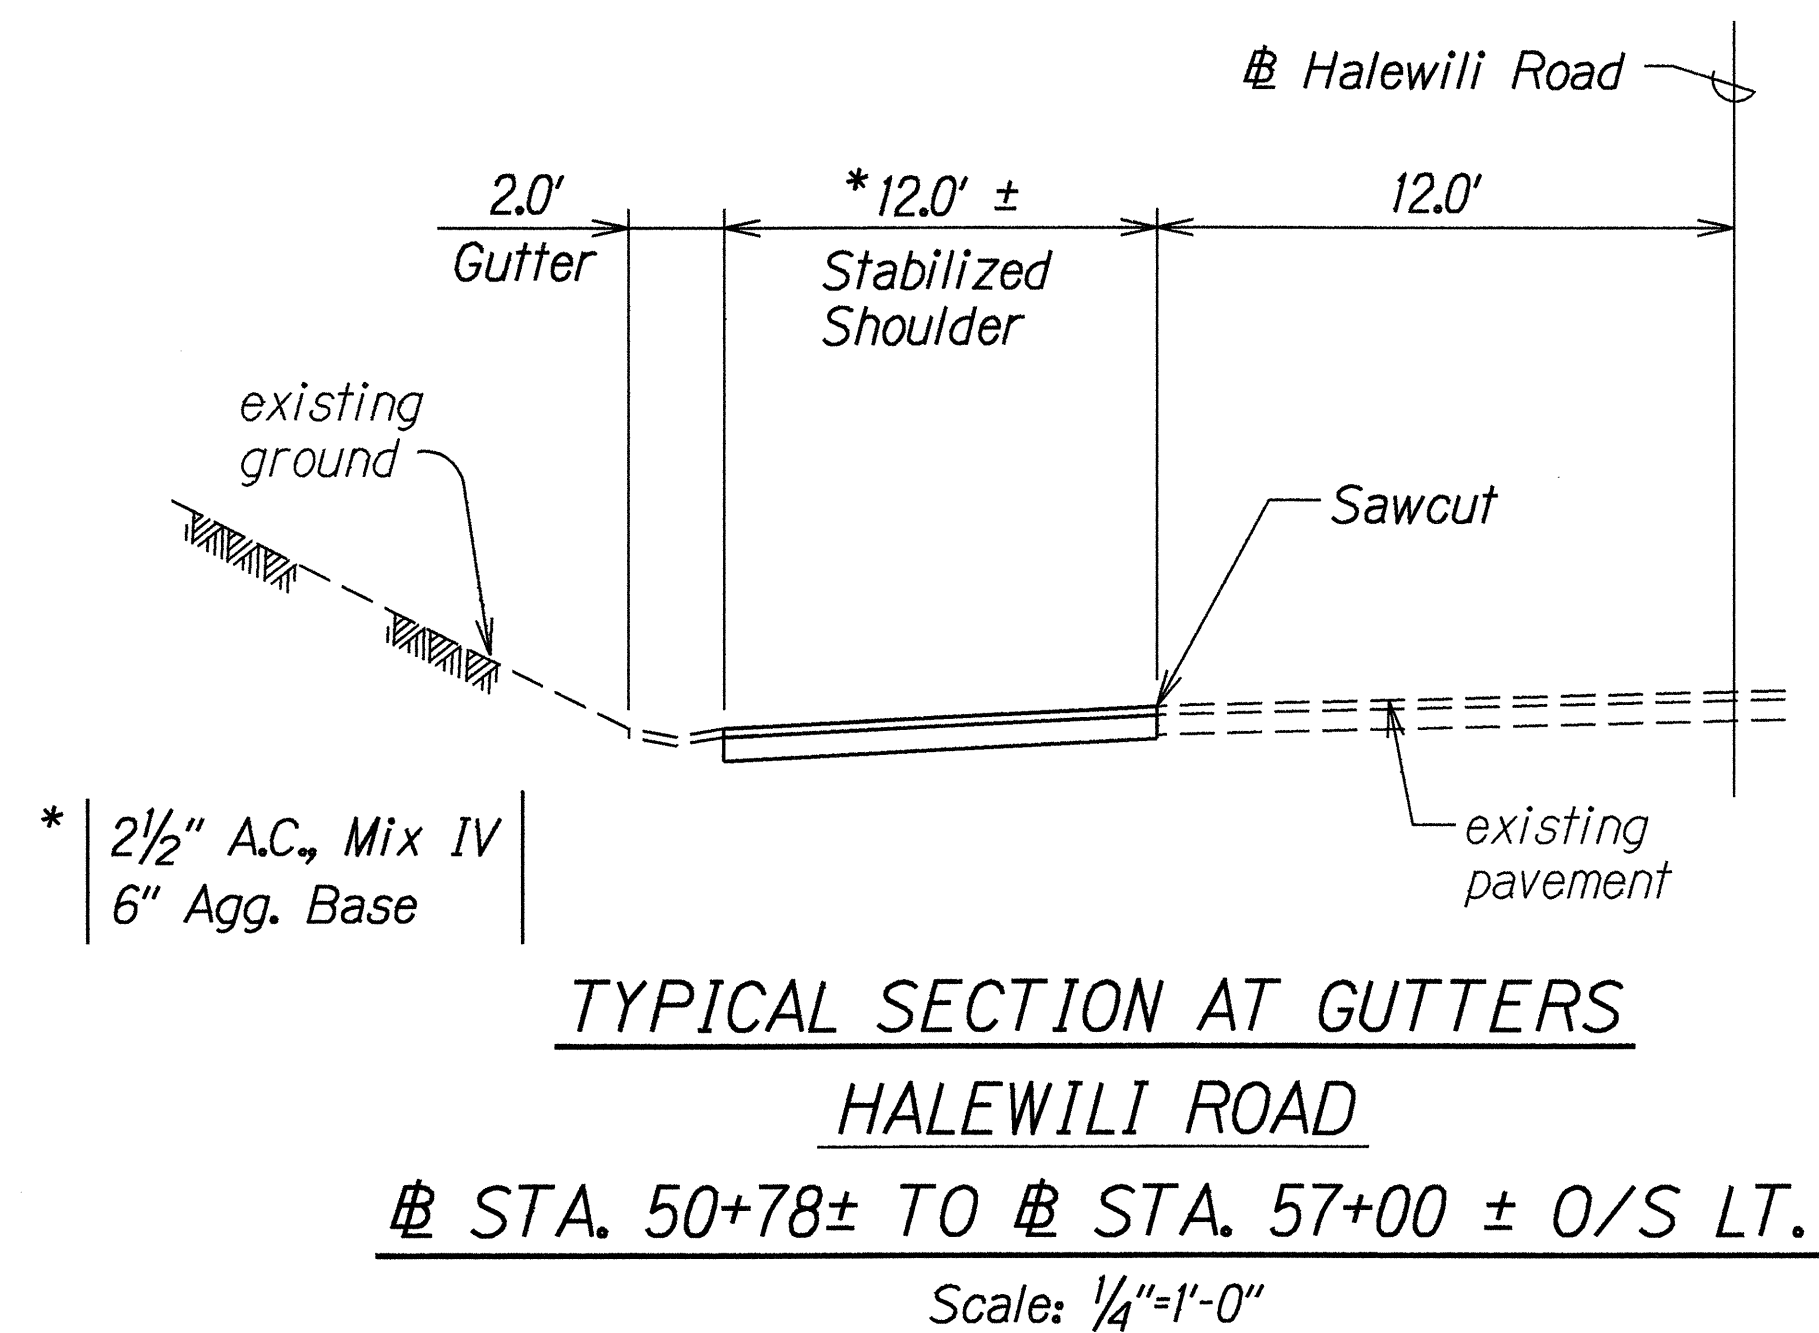
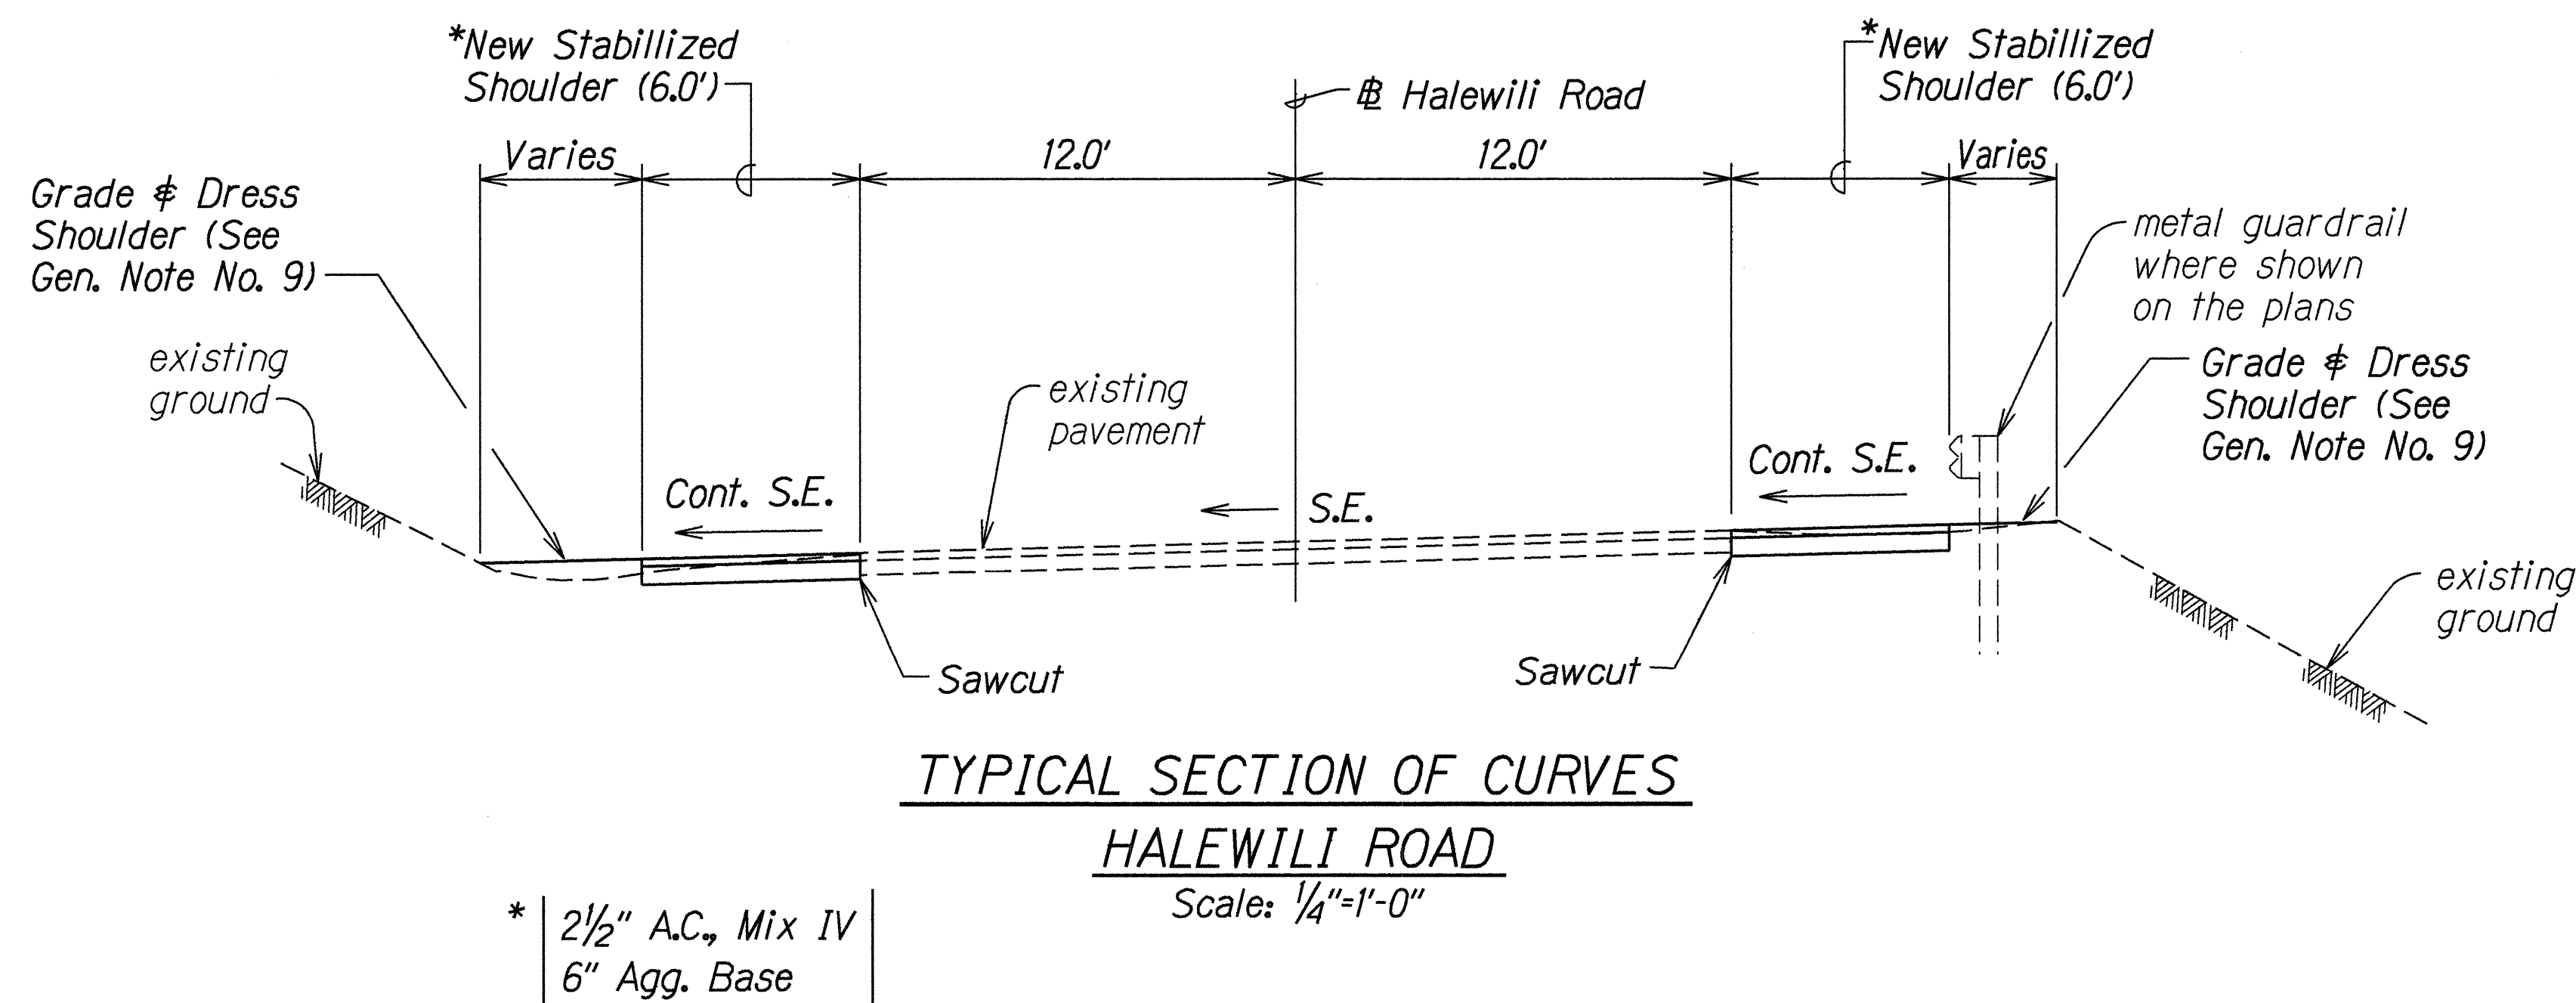


FED. ROAD DIST. NO.	STATE	FED. AID PROJ. NO.	FISCAL YEAR	SHEET NO.	TOTAL SHEETS
HAWAII	HAW.	STP-0700(35)	1996	4	39

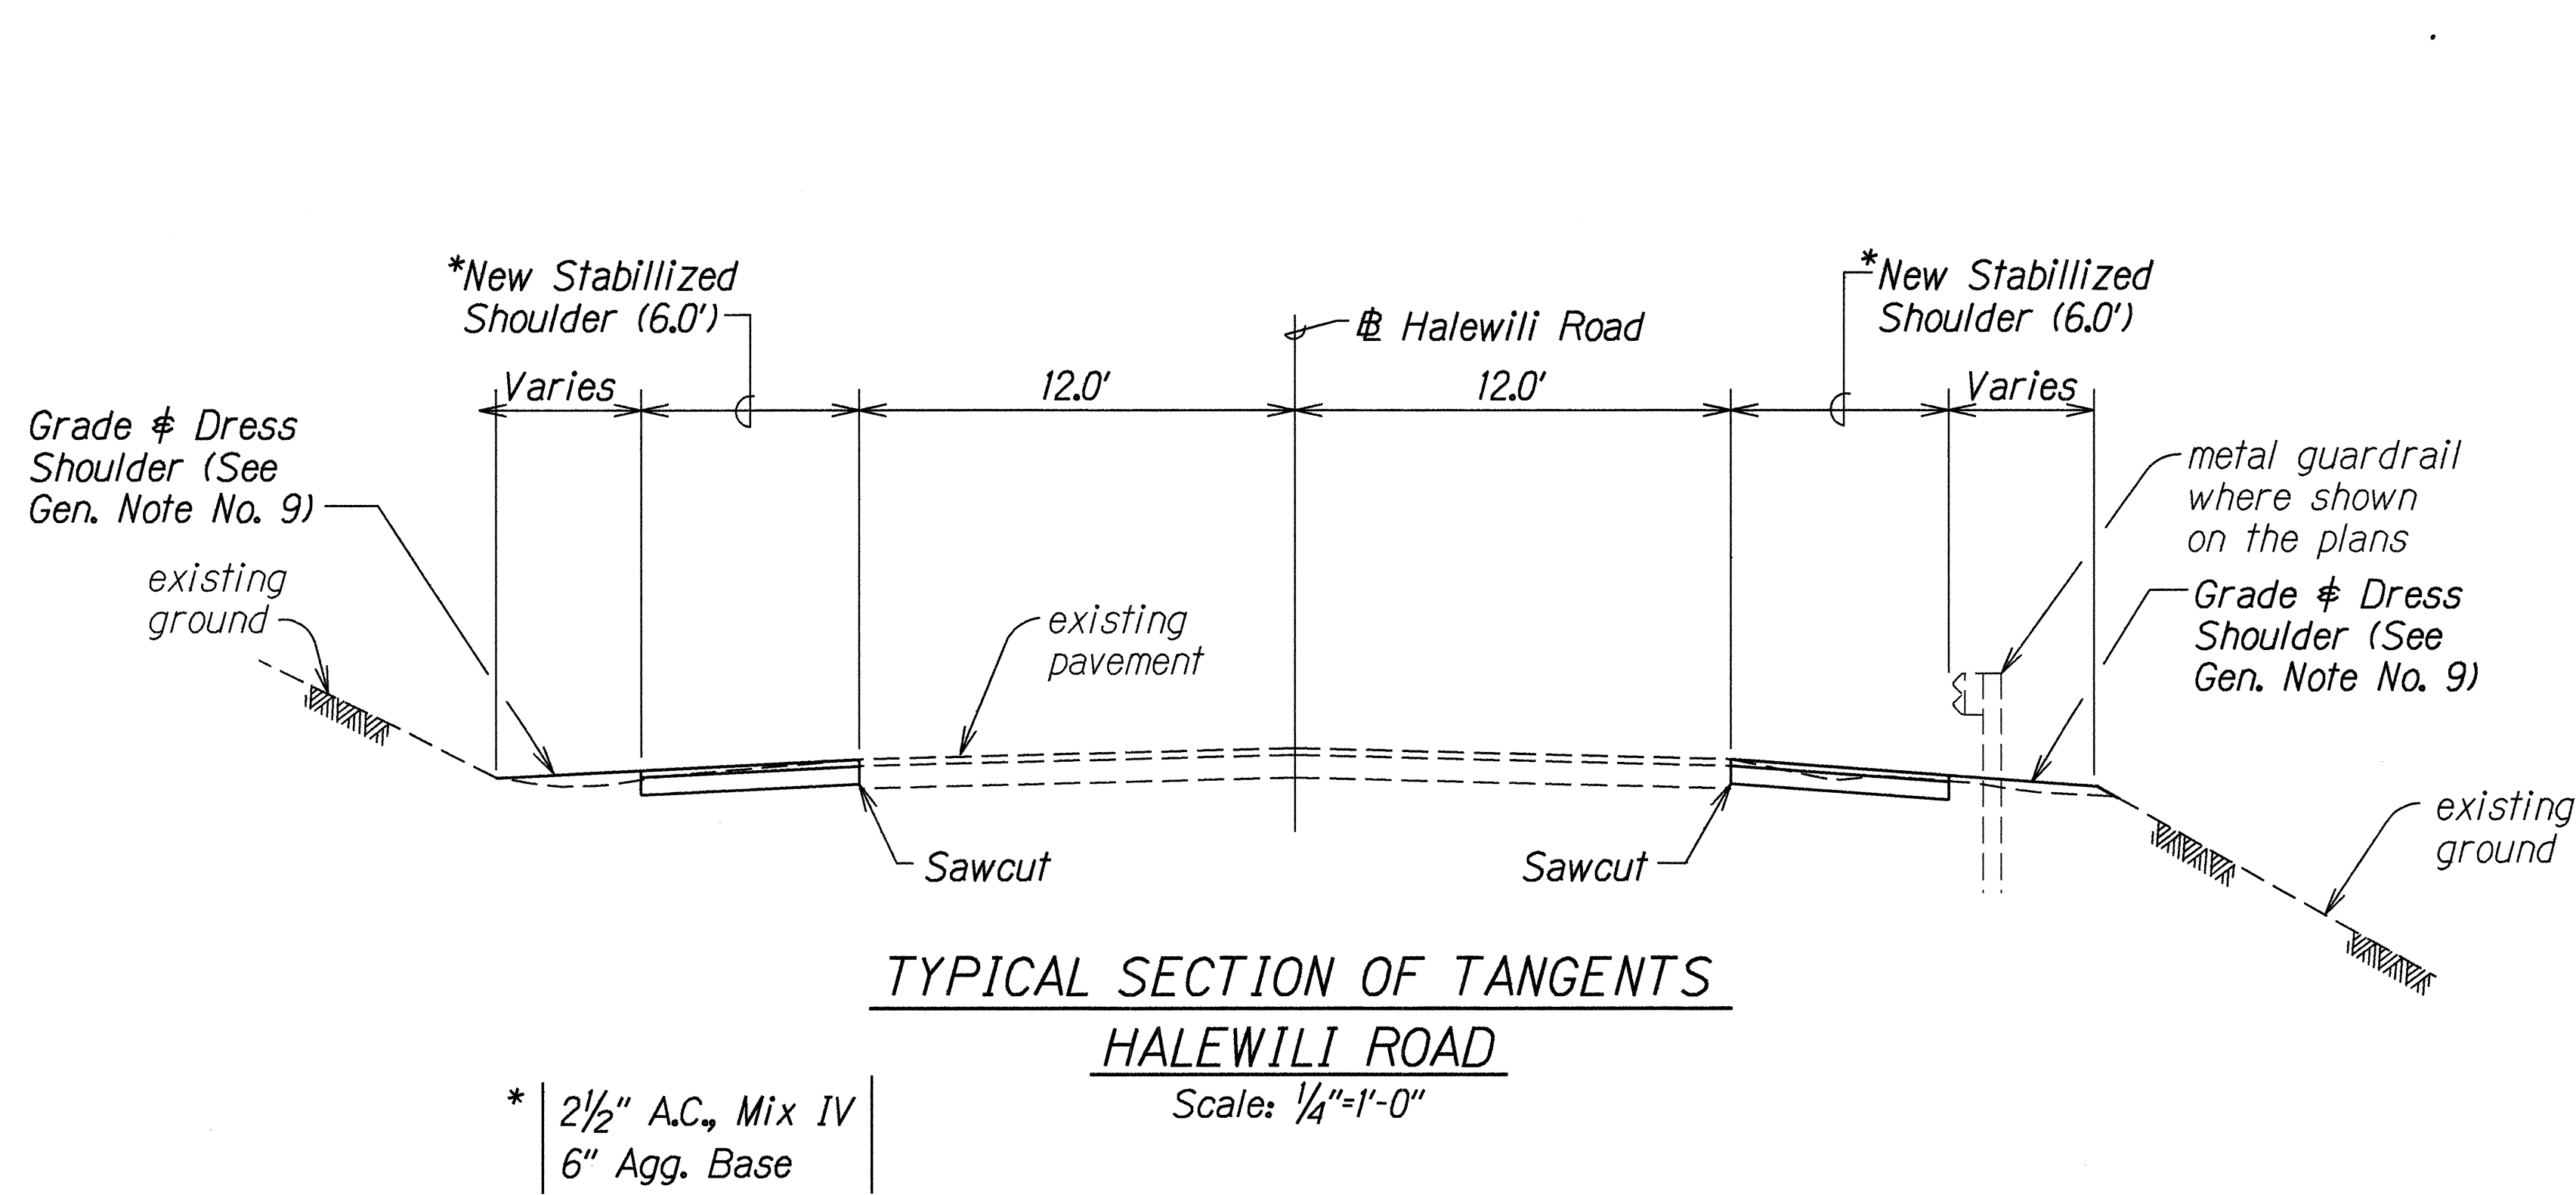

ORIGINAL PLAN	DATE	7/2-8-95
SURVEY PLOTTED BY		
DRAWN BY		
DESIGNED BY		
CHECKED BY		
NOTED BY		
REVISIONS		
1		
2		
STATE OF HAWAII
DEPARTMENT OF TRANSPORTATION
HIGHWAYS DIVISION

TYPICAL SECTIONS
KAUMUALII HIGHWAY AND HALEWILI ROAD
GUARDRAIL AND SHOULDER
IMPROVEMENTS AT VARIOUS LOCATIONS
Federal Aid Project No. STP-0700(35)
Scale: As Shown Date: June, 1995
SHEET No. 1 OF 1 SHEETS