



FED. ROAD DIST. NO.	STATE	PROJ. NO.	FISCAL YEAR	SHEET NO.	TOTAL SHEETS
HAWAII	HAW.	HWY-K-03-96	1996	4	19

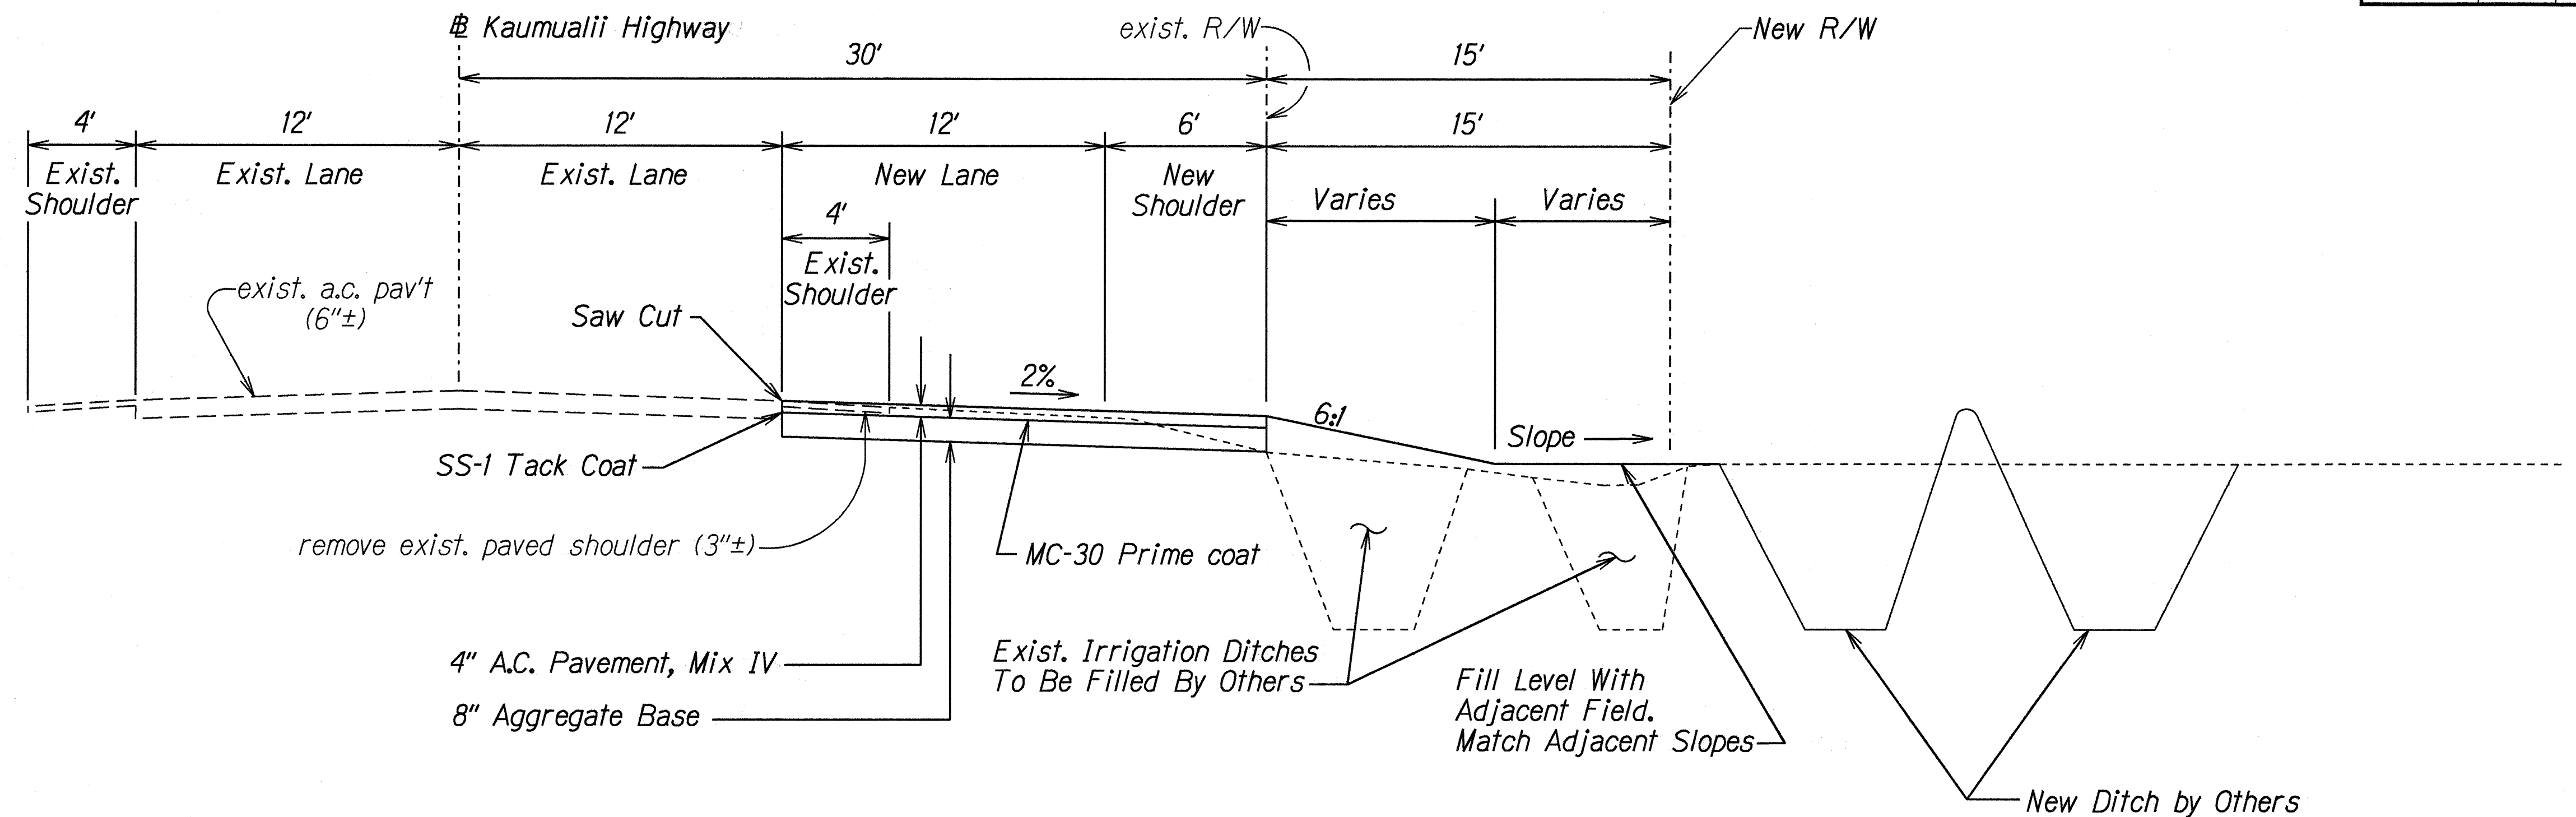

TYPICAL FILL SECTION
Scale: 1/4" = 1'

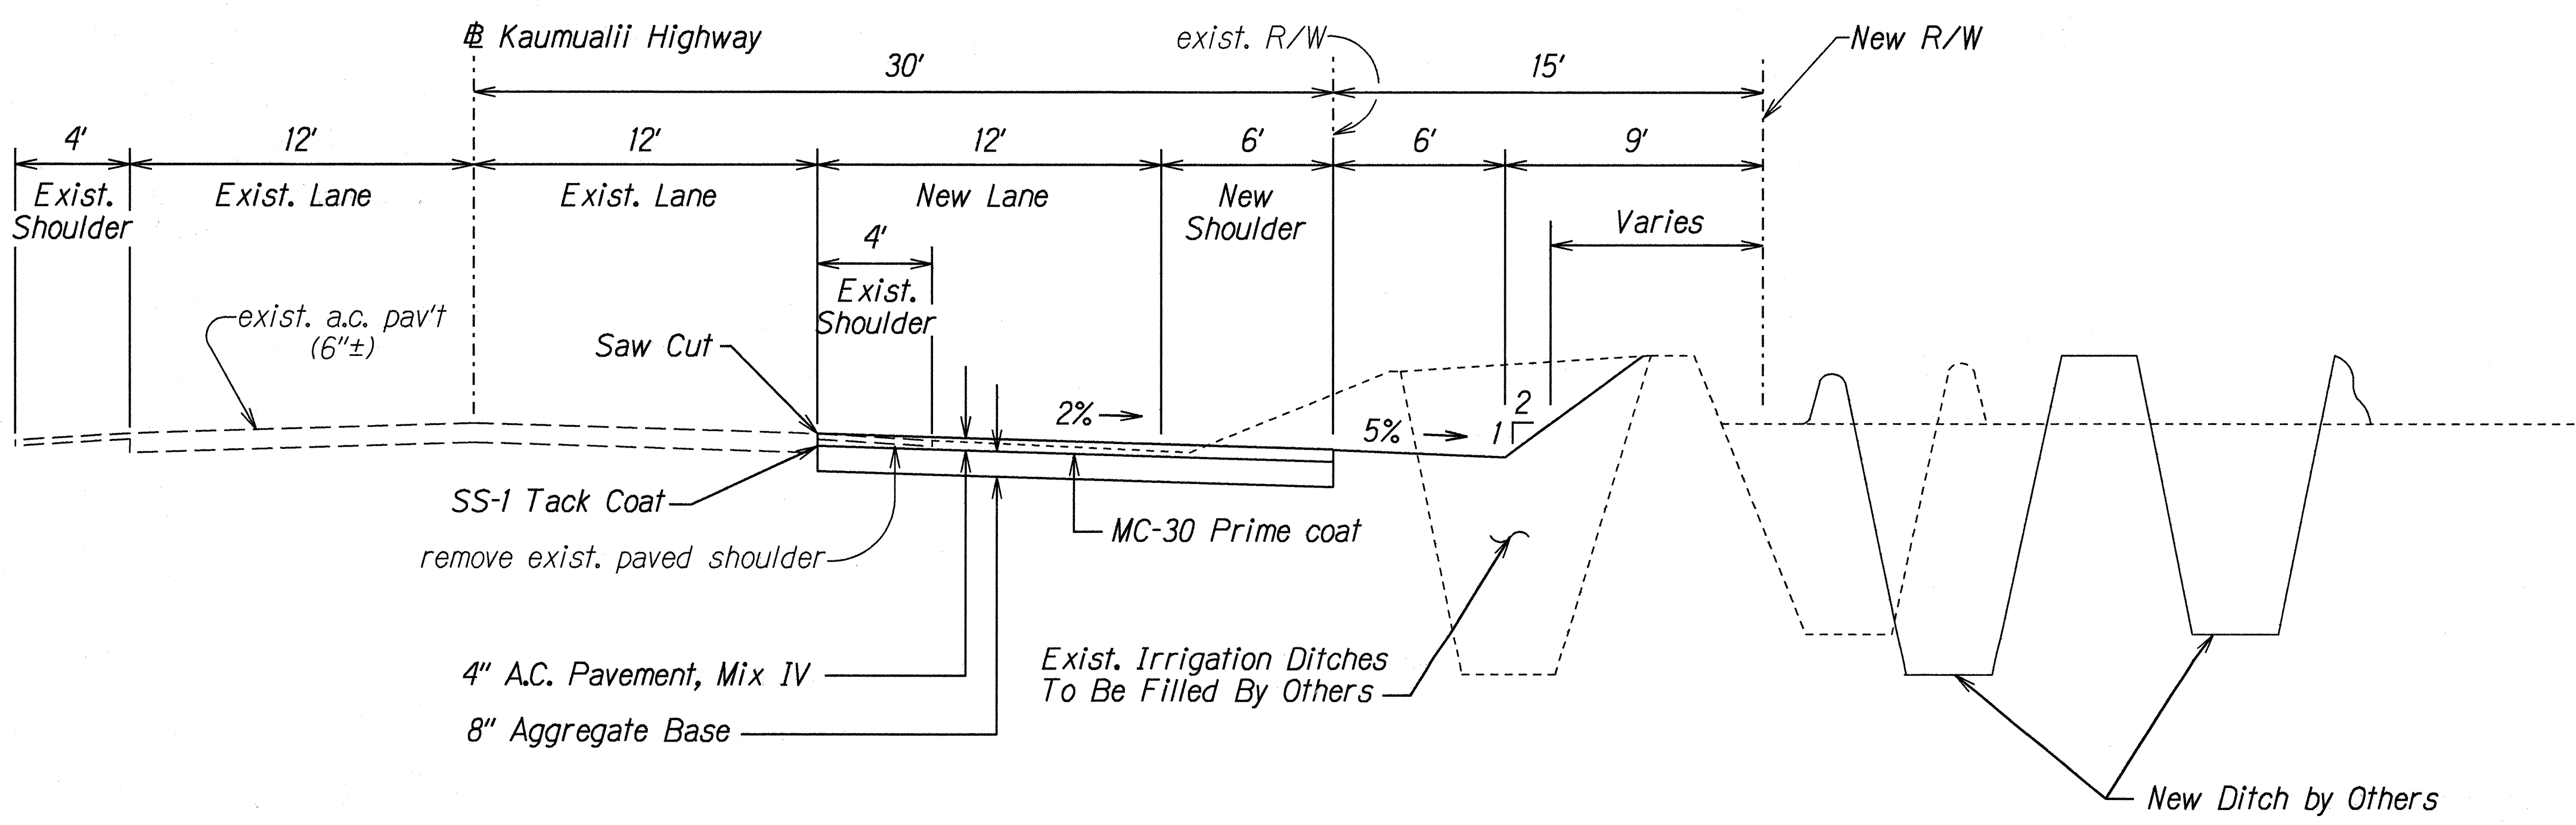

TYPICAL CUT SECTION
Scale: 1/4" = 1'

ORIGINAL PLAN	SURVEY PLOTTED BY	DATE
NOTE BOOK	DRAWN BY	
DESIGNED BY	HWY-K	
CHECKED BY	HWY-K	

STATE OF HAWAII
DEPARTMENT OF TRANSPORTATION
HIGHWAYS DIVISION


TYPICAL SECTIONS

KAUMUALII HIGHWAY
PUHI TEMPORARY BYPASS ROAD
Project No. HWY-K-03-96


Scale: 1/4"=1' Date: Jan, 1996

SHEET No. 1 OF 2 SHEETS


FED. ROAD DIST. NO.	STATE	PROJ. NO.	FISCAL YEAR	SHEET NO.	TOTAL SHEETS
HAWAII	HAW.	HWY-K-03-96	1996	5	19

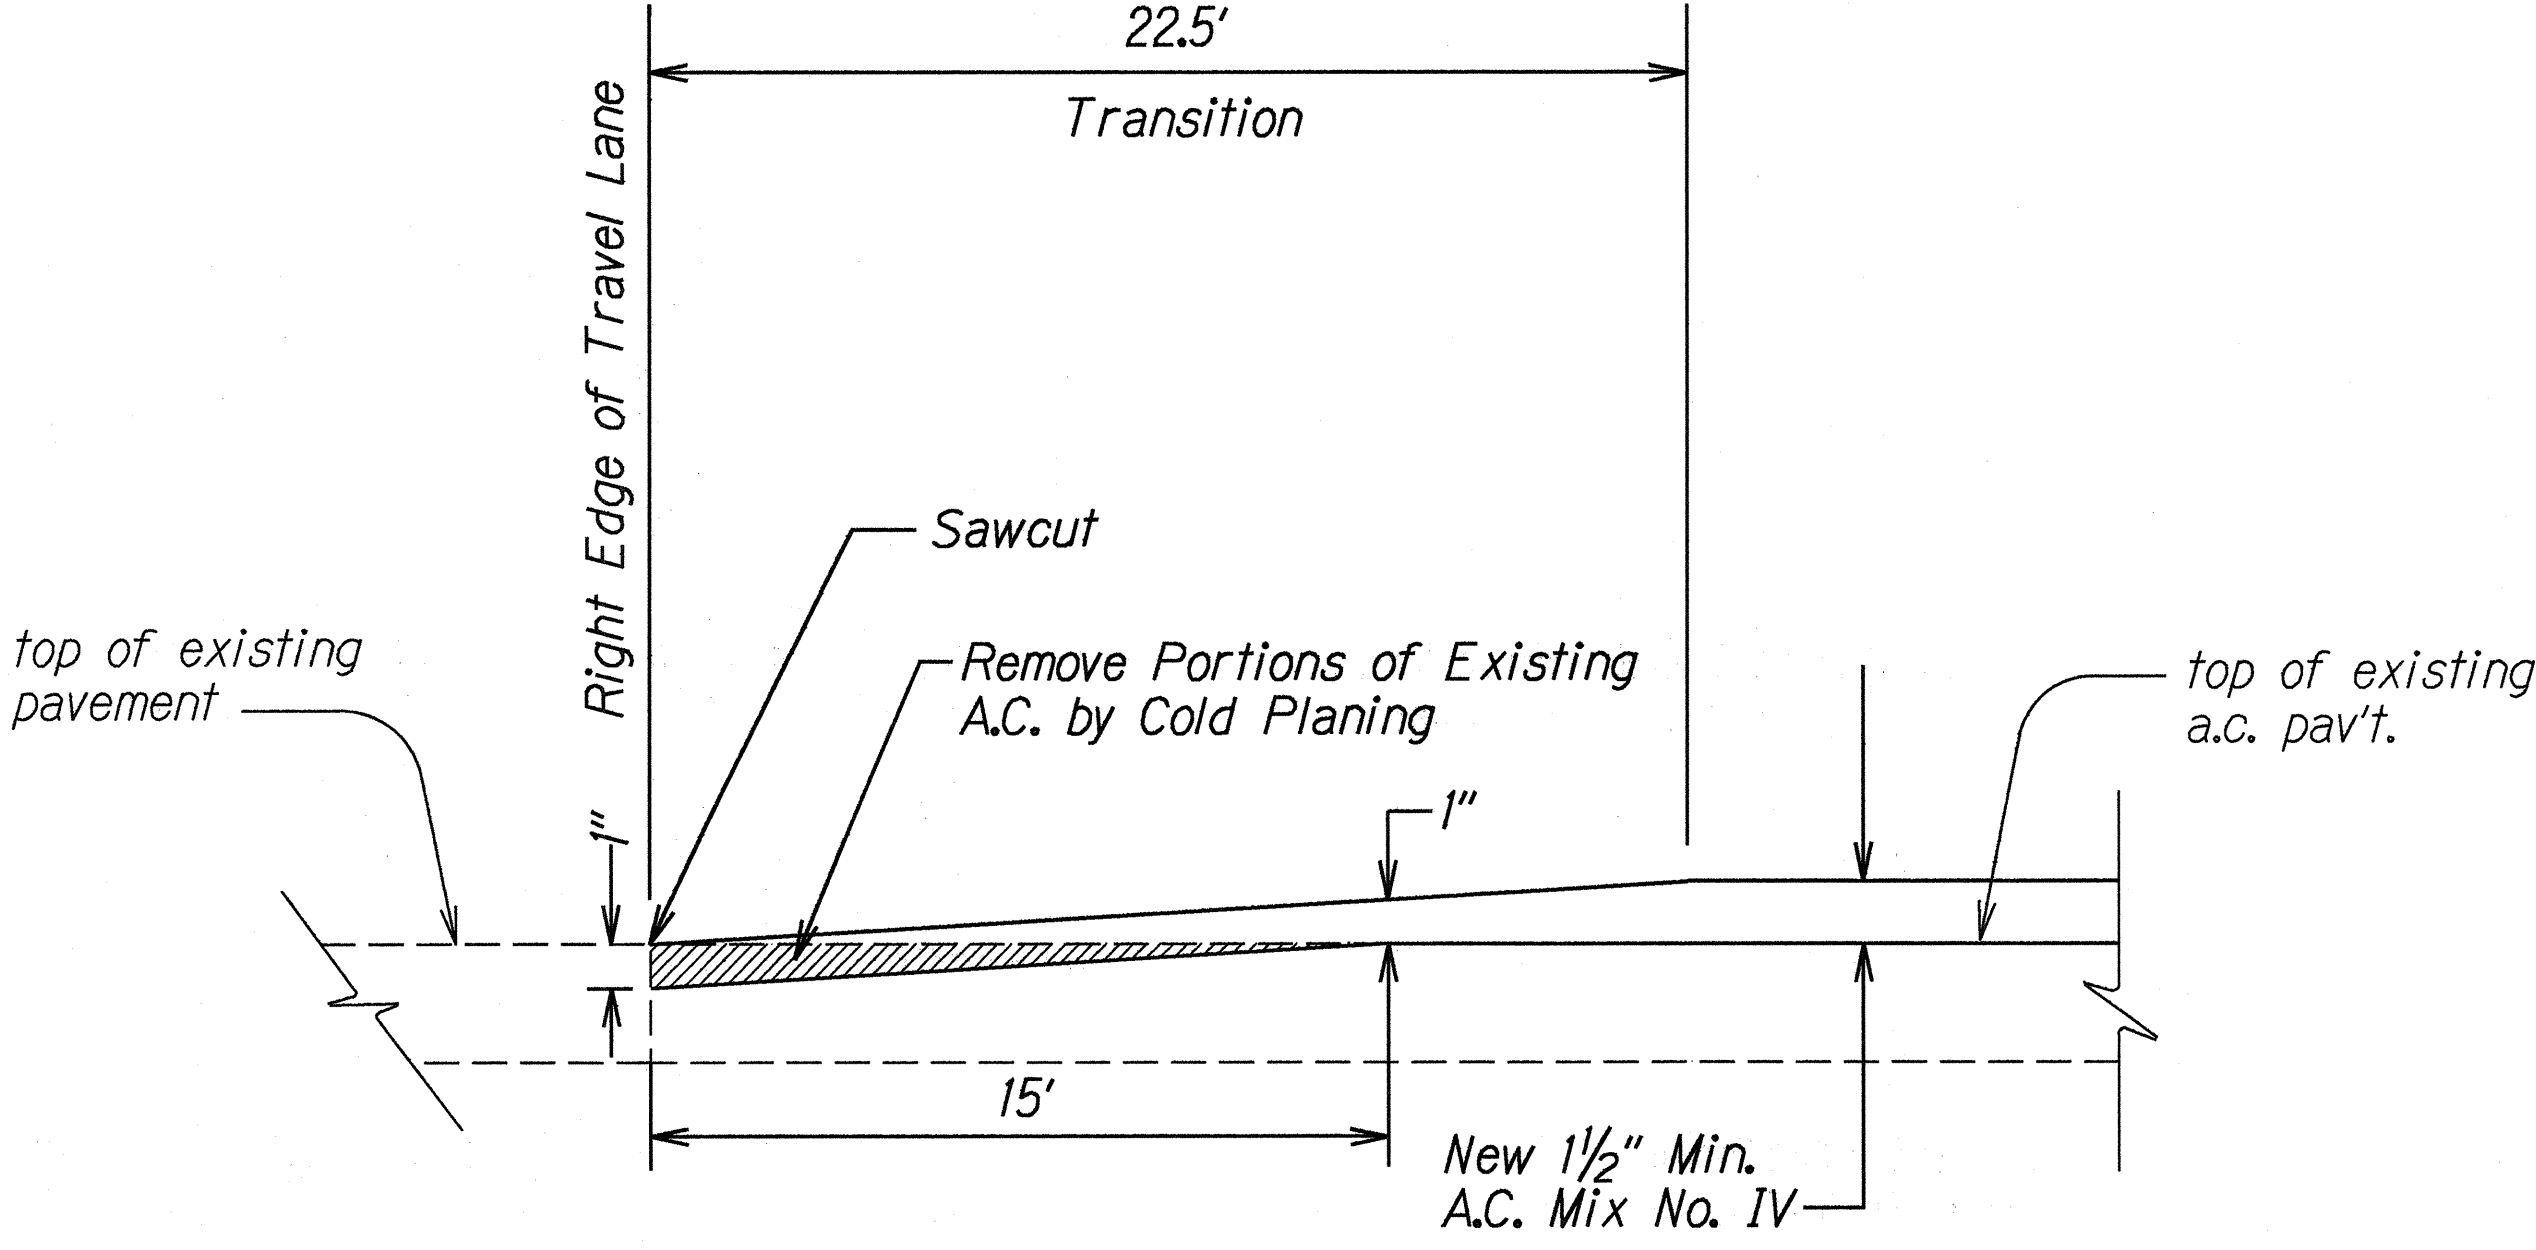

KIPU ROAD INTERSECTION-KAUMUALII HWY
Not To Scale

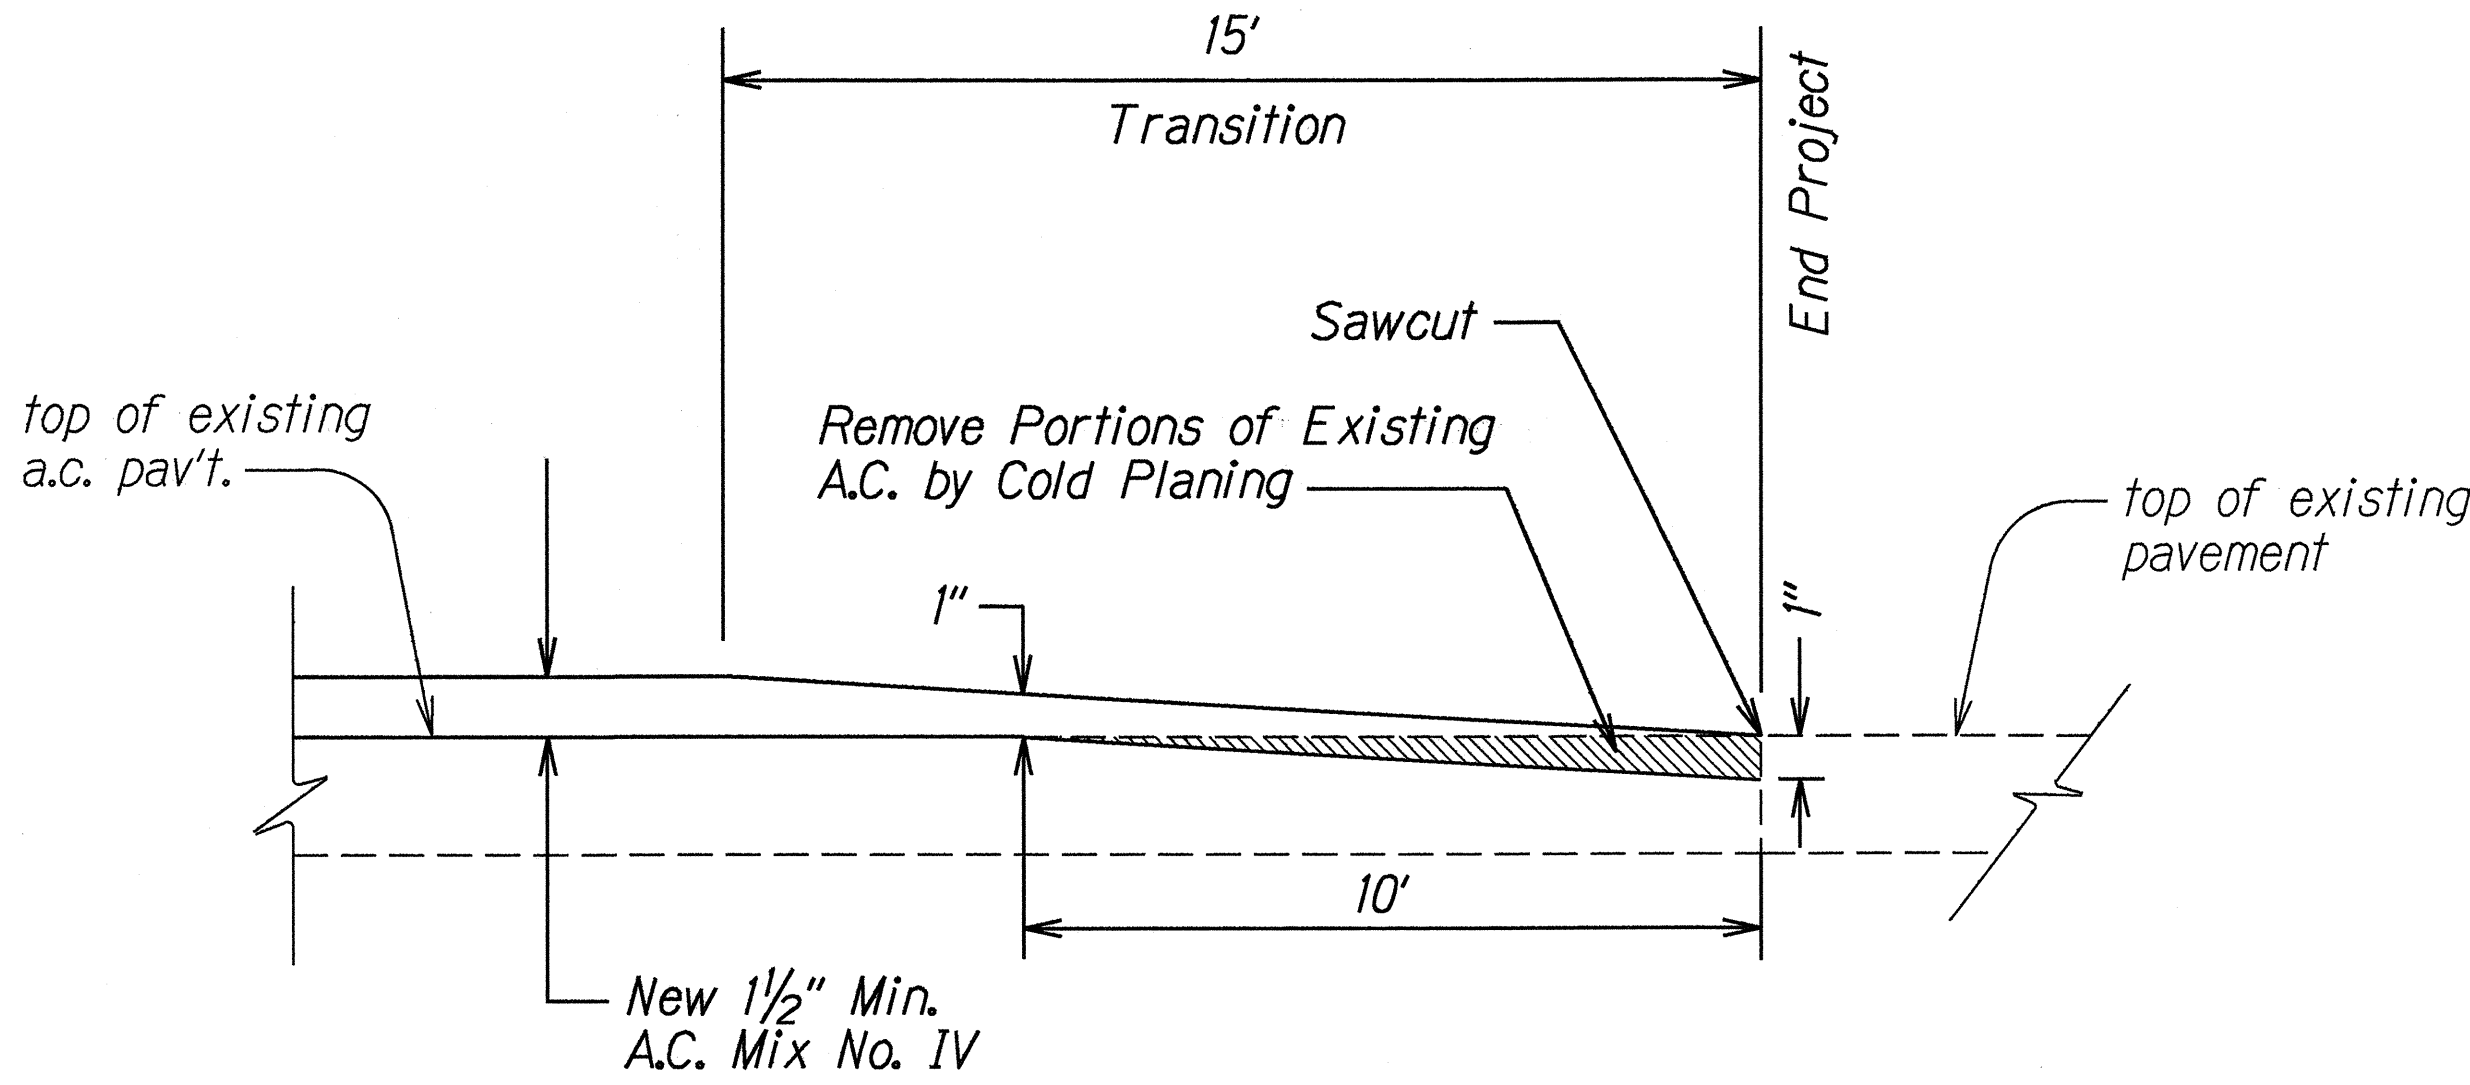

KIPU ROAD INTERSECTION-KIPU ROAD
Not To Scale

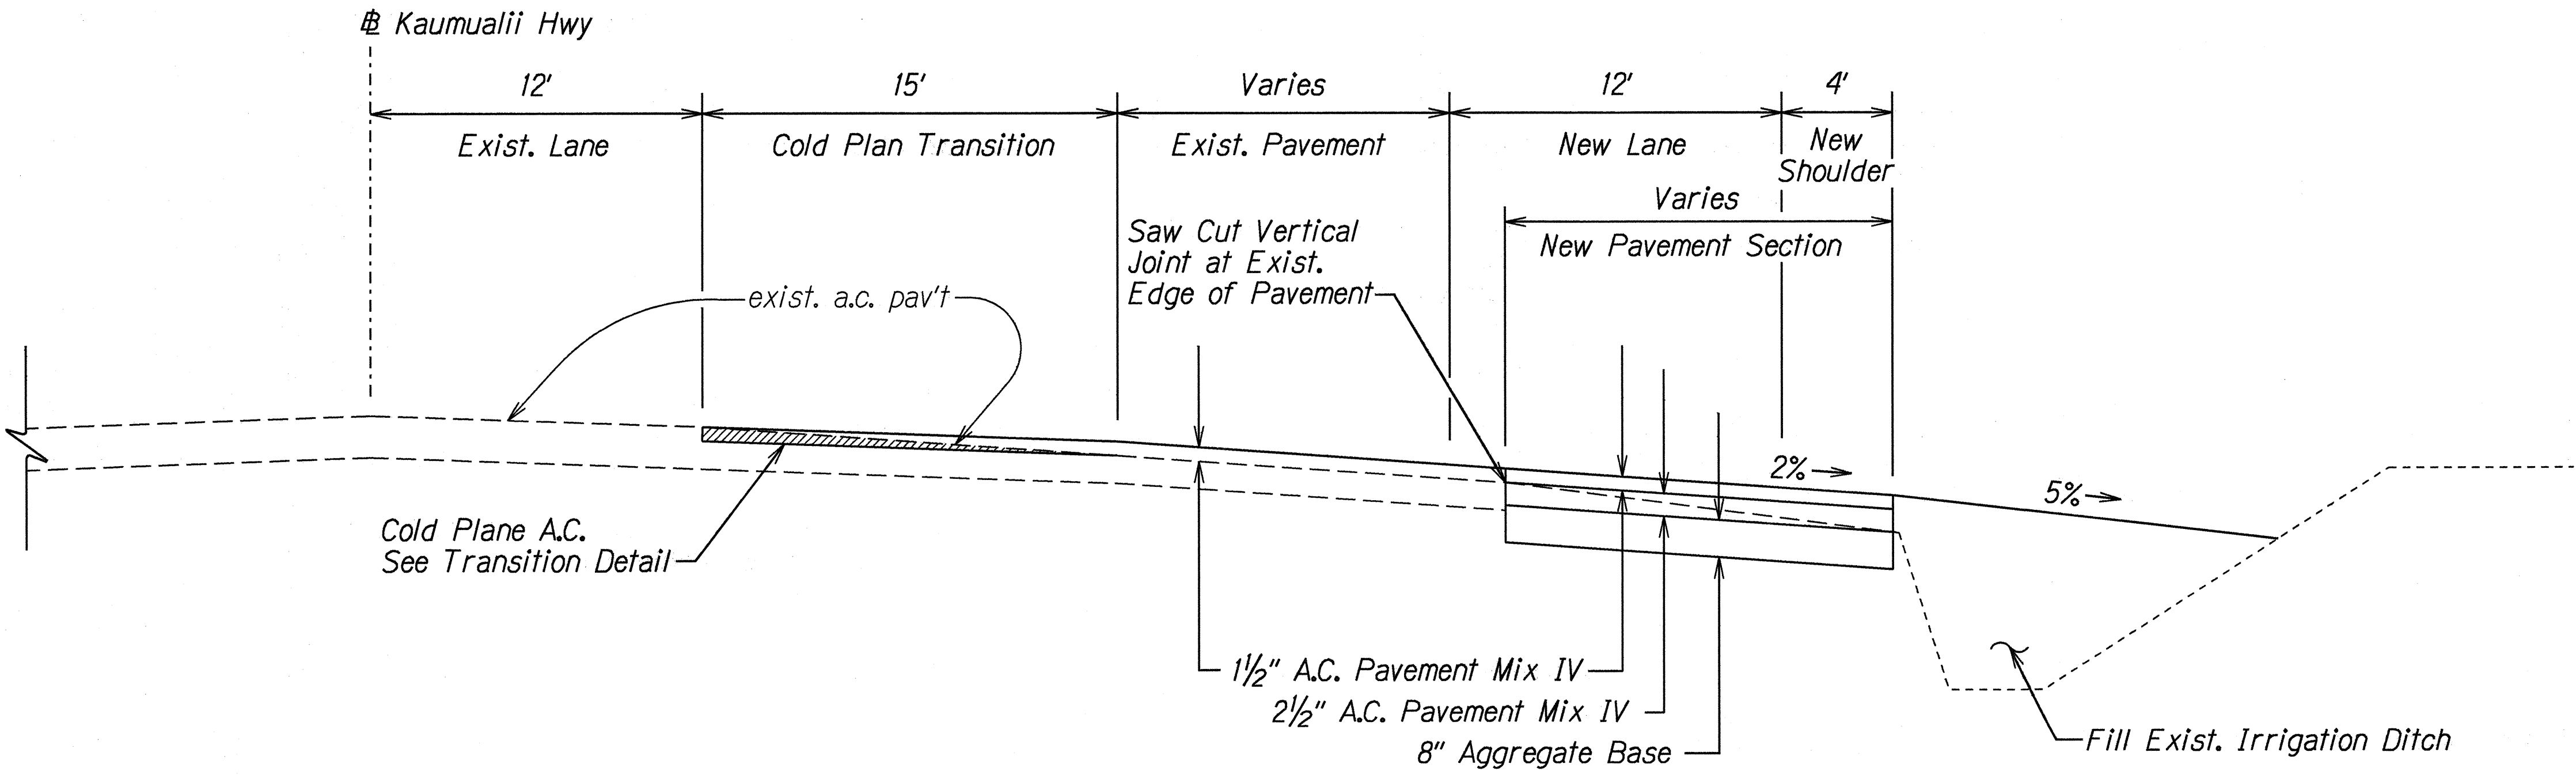

TYPICAL SECTION-RETURN AT KIPU ROAD
Scale: 1/4" = 1'

ORIGINAL PLAN	SURVEY PLOTTED BY	DATE
NOTE BOOK	DRAWN BY	
ke2gary	CHECKED BY	
8/2/96		

STATE OF HAWAII
DEPARTMENT OF TRANSPORTATION
HIGHWAYS DIVISION

TYPICAL SECTIONS

KAUMUALII HIGHWAY
PUHI TEMPORARY BYPASS ROAD
Project No. HWY-K-03-96

Scale: As Shown Date: Jan, 1996

SHEET No. 2 OF 2 SHEETS

