
FED. ROAD DIST. NO.	STATE	FEDERAL-AID PROJ. NO.	FISCAL YEAR	SHEET NO.	TOTAL SHEETS	
HAWAII	HAW.	STP-050-1(19)	1998	5	10	

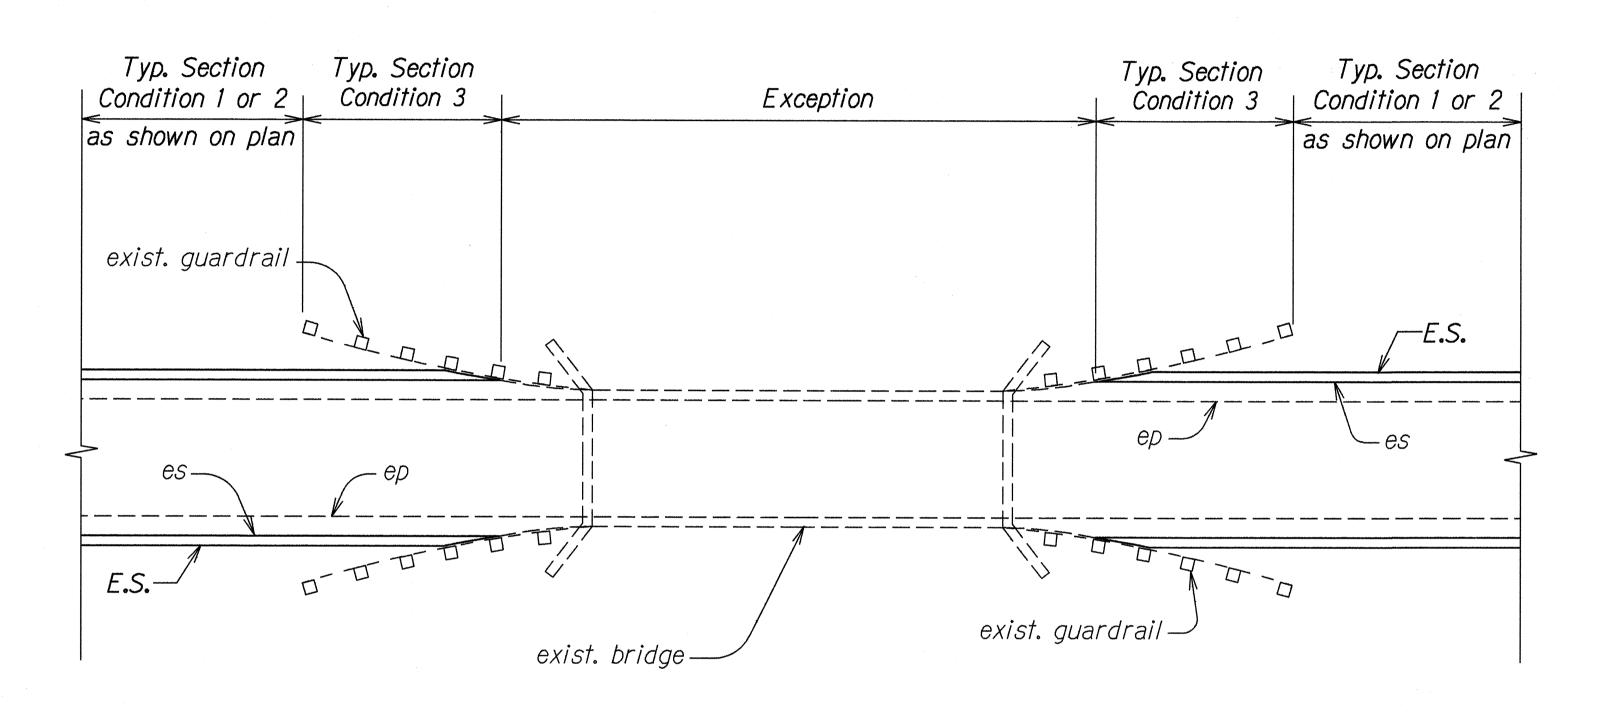

## TYPICAL PLAN AT BRIDGES

Not to Scale

STATE OF HAWAII
DEPARTMENT OF TRANSPORTATION
HIGHWAYS DIVISION

## TYPICAL PLAN AT BRIDGES

KAUMUALII HIGHWAY BIKEWAY <u>IMPROVEMENTS</u>

Huleia Stream Bridge to Rice Street Federal Aid Project No. STP-050-1(19)
Scale: As Shown Date: May, 1997