


FED. ROAD DIST. NO.	STATE	PROJ. NO.	FISCAL YEAR	SHEET NO.	TOTAL SHEETS
HAWAII	HAW.	50D-01-99M	1999	28	29

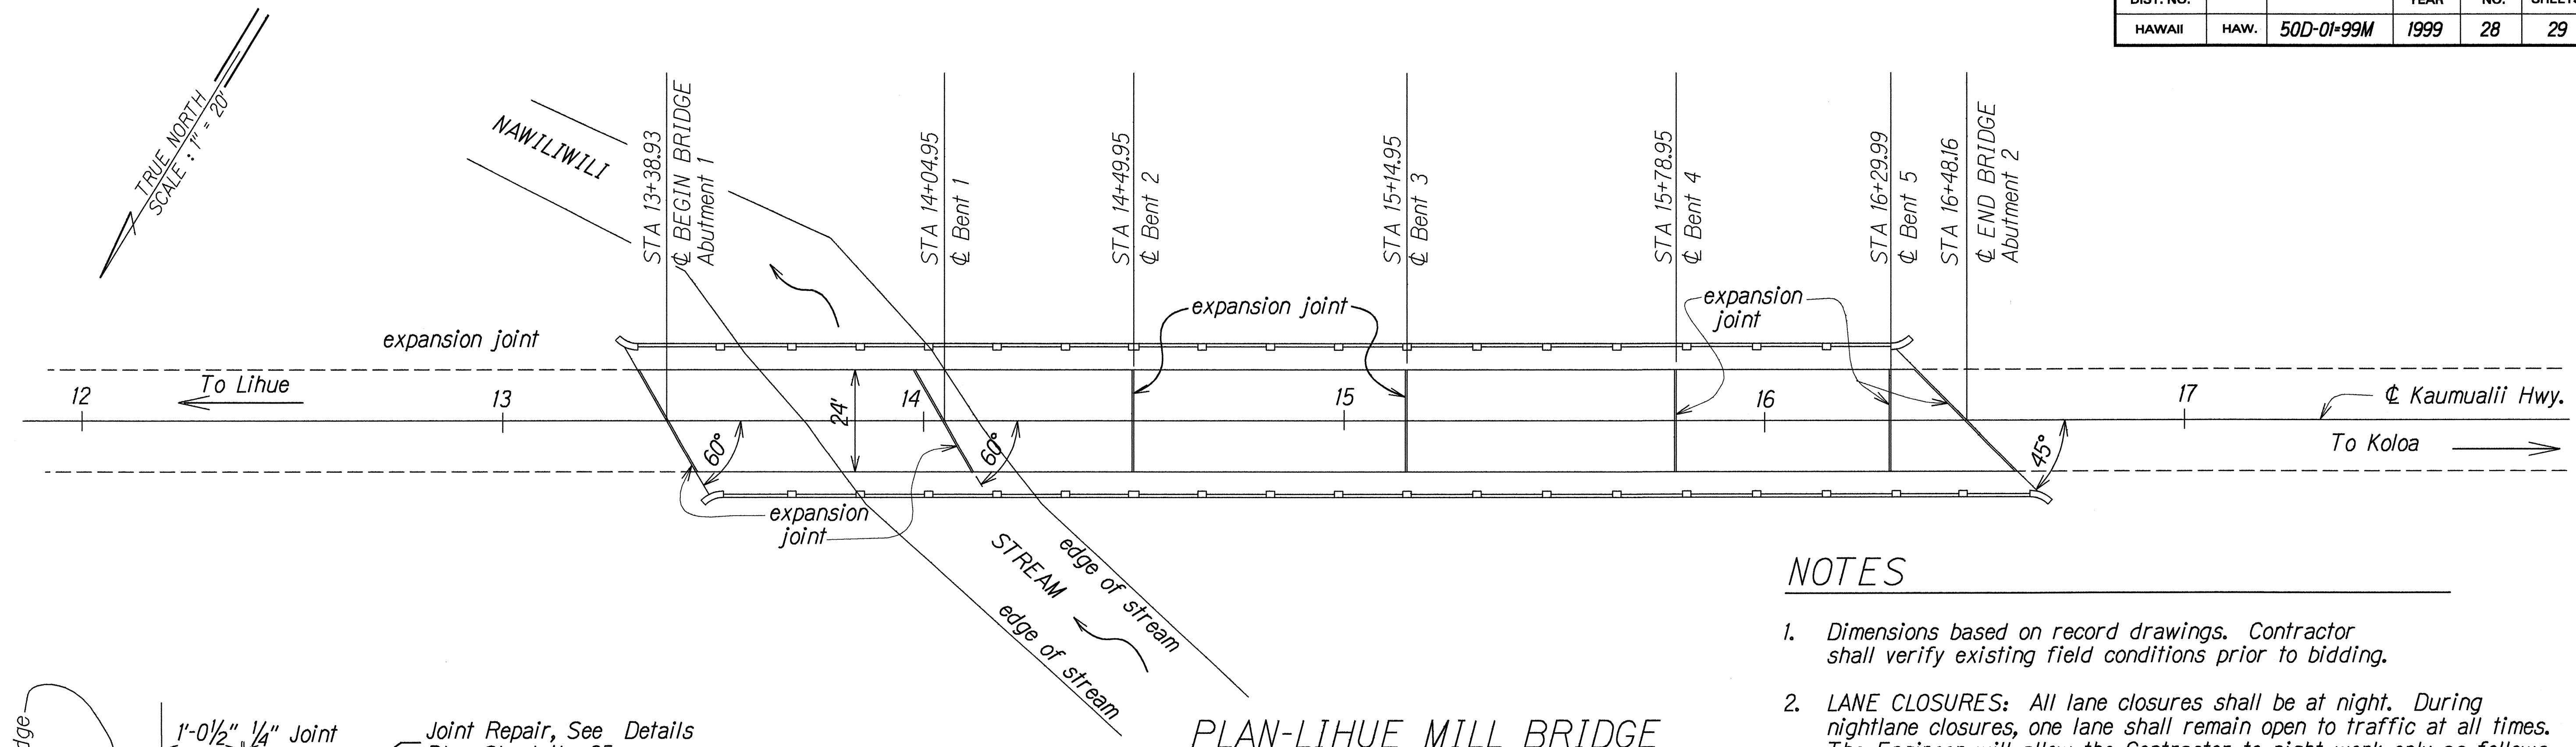


PLAN-LIHUE MILL BRIDGE
Scale: 1" = 20'


- NOTES**
- Dimensions based on record drawings. Contractor shall verify existing field conditions prior to bidding.
 - LANE CLOSURES:** All lane closures shall be at night. During nightlane closures, one lane shall remain open to traffic at all times. The Engineer will allow the Contractor to night work only as follows:

Sunday	10:00 P.M. - 12:00 Midnight
Monday thru Thursday	12:01 A.M. - 6:00 A.M.
Friday (Morning)	10:00 P.M. - 12:00 Midnight 12:01 A.M. - 6:00 A.M.


 See specifications, Section 104 - Scope of Work for details.

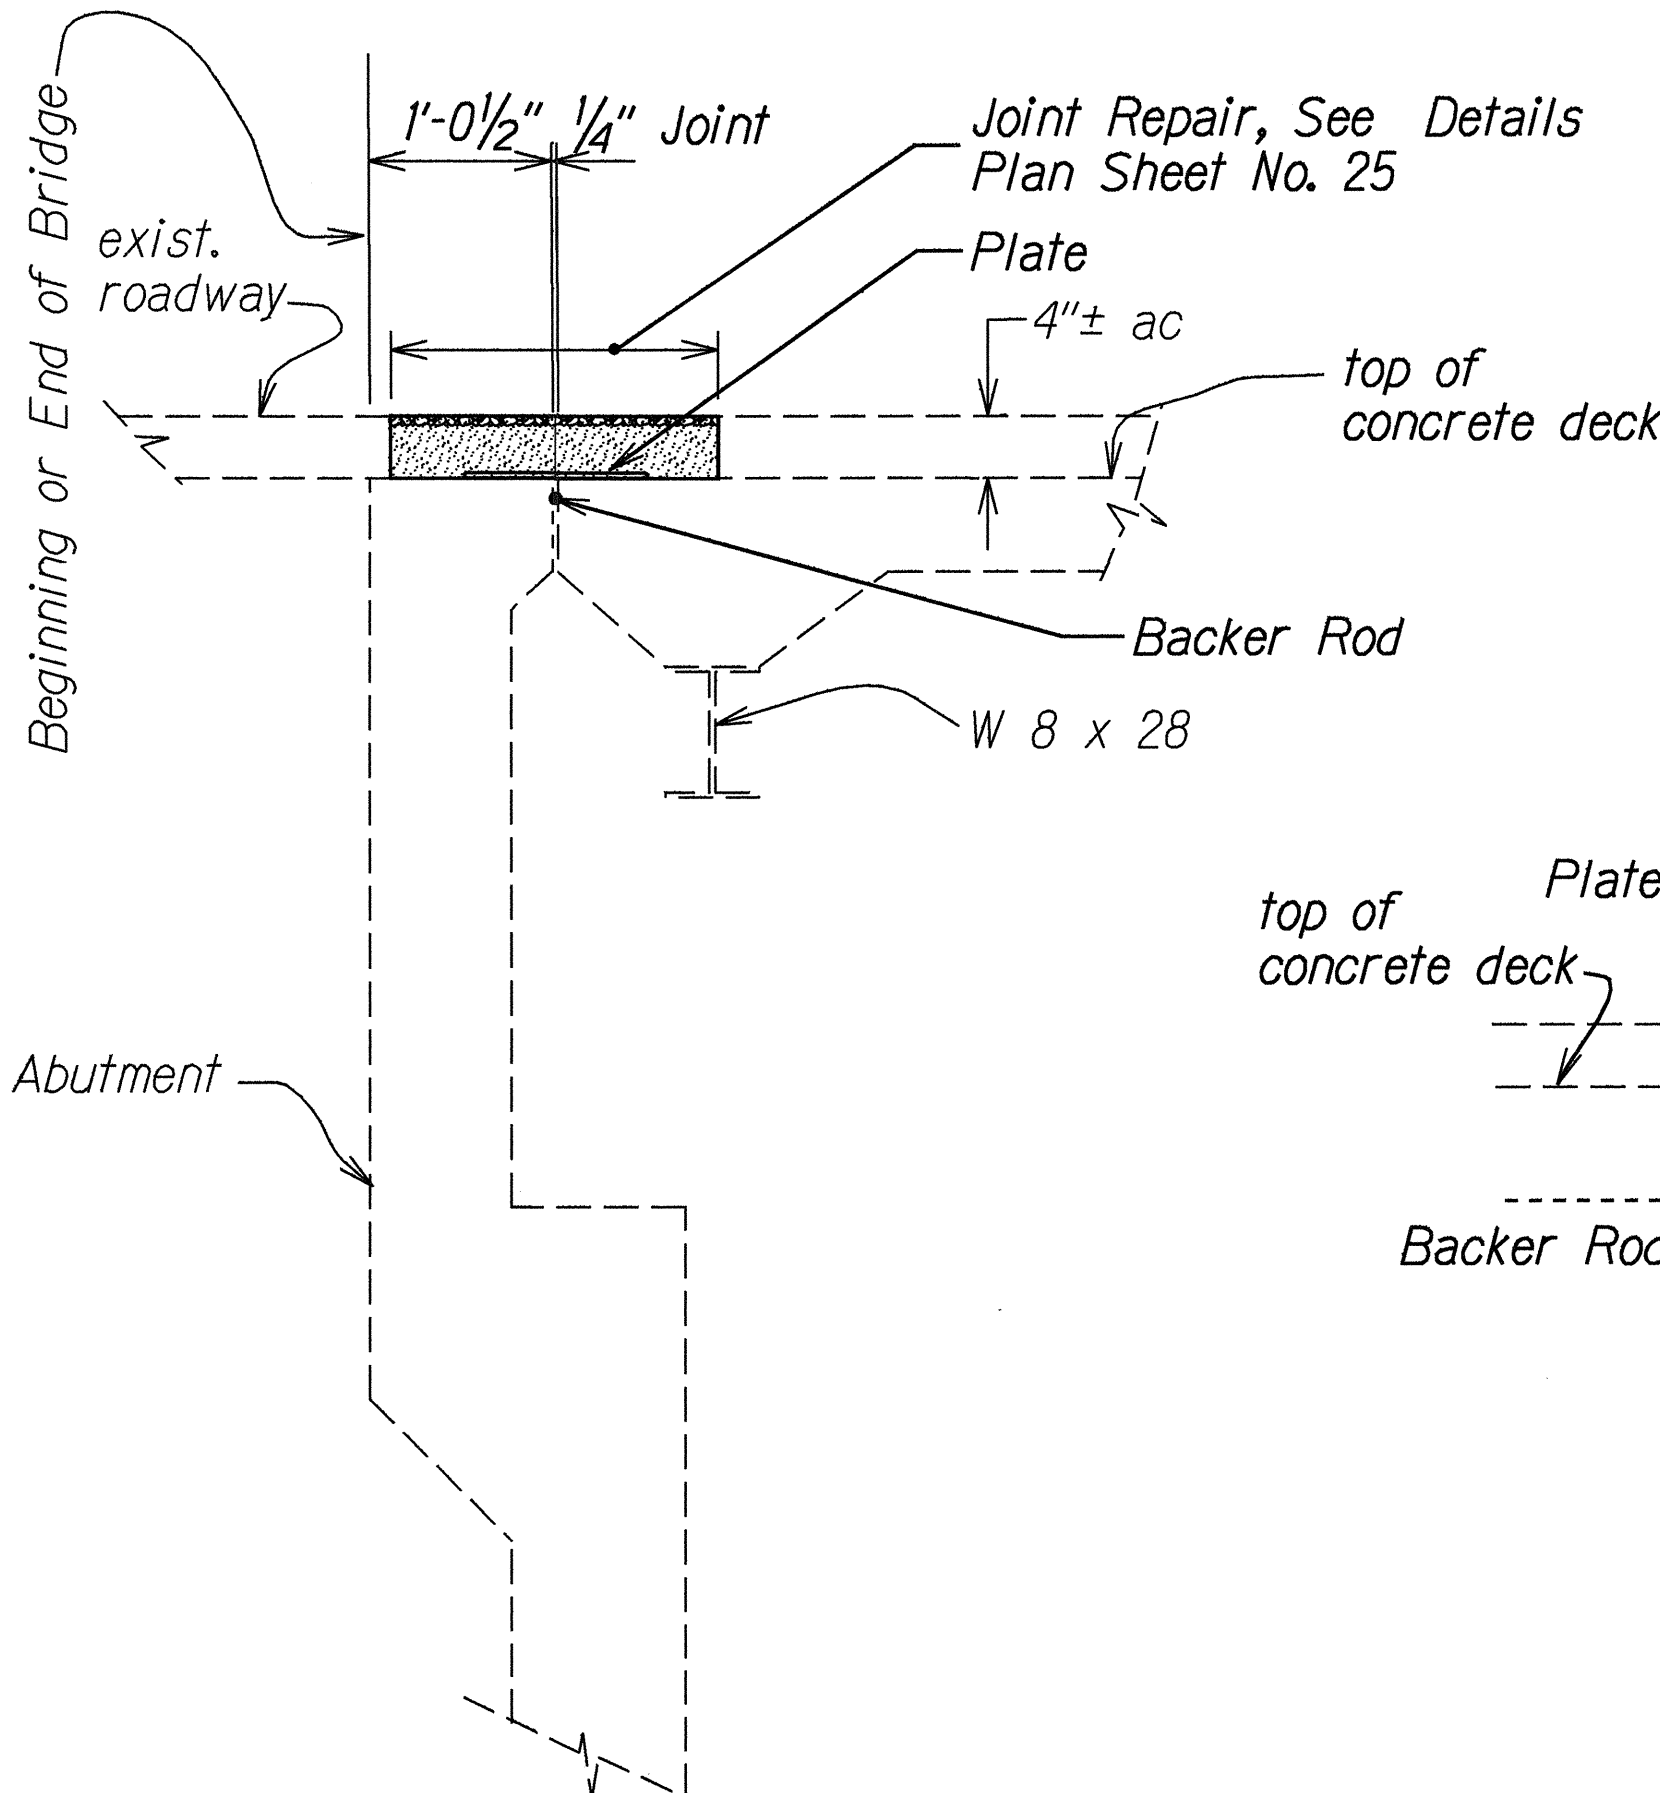


TYPICAL JOINT DETAIL
AT ABUTMENTS 1 & 2
Scale: 1"=1'

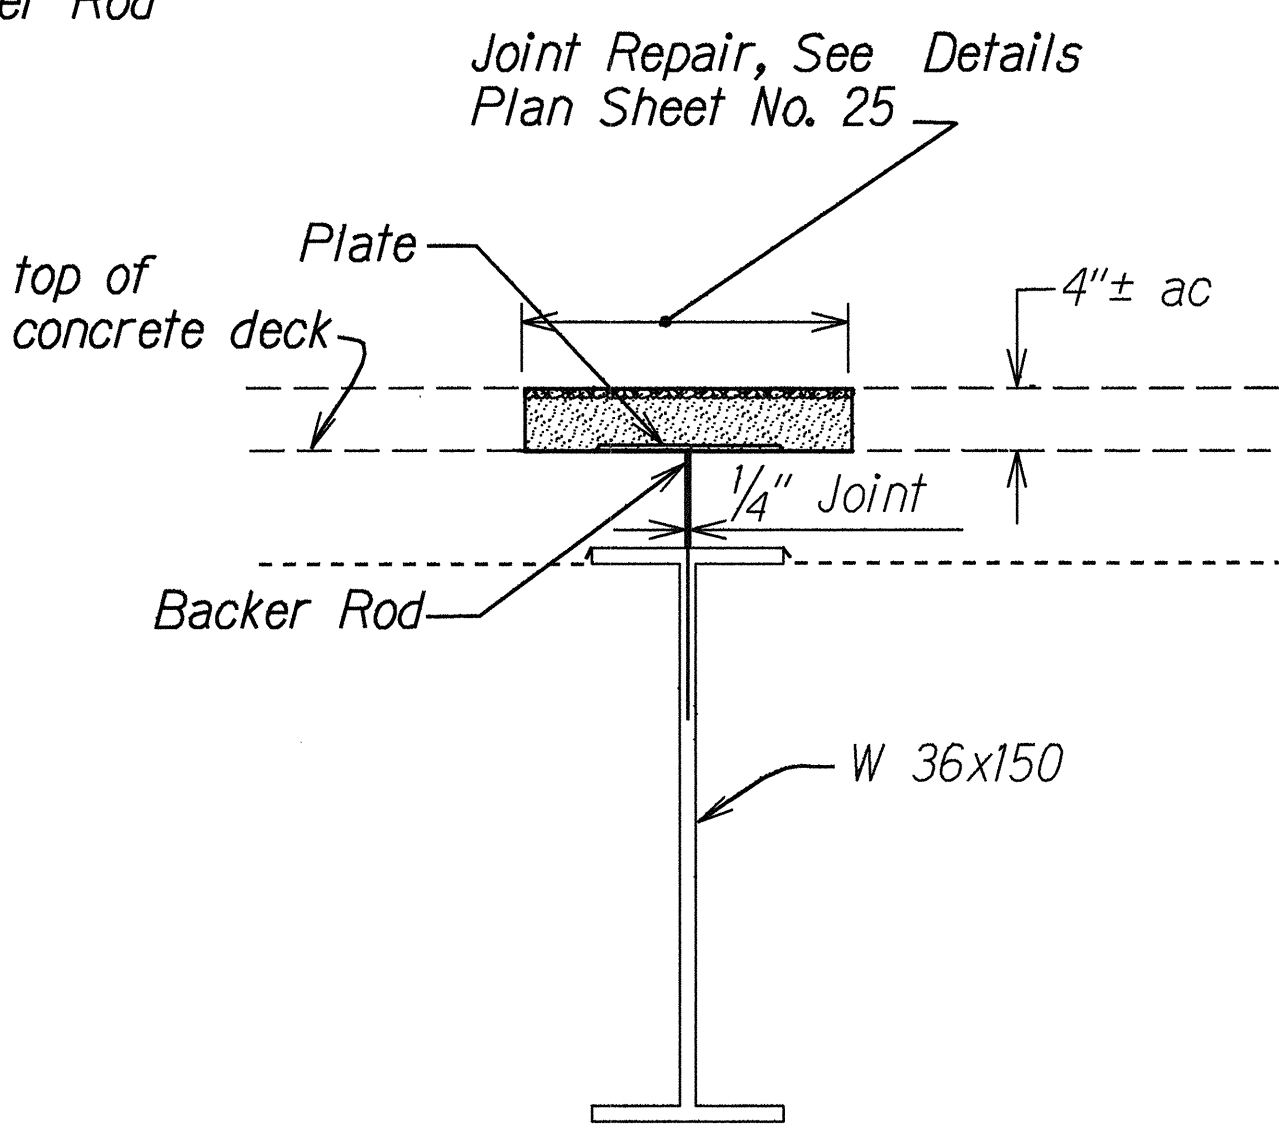

TYPICAL JOINT DETAIL
AT BENTS 2 & 4
Scale: 1"=1'

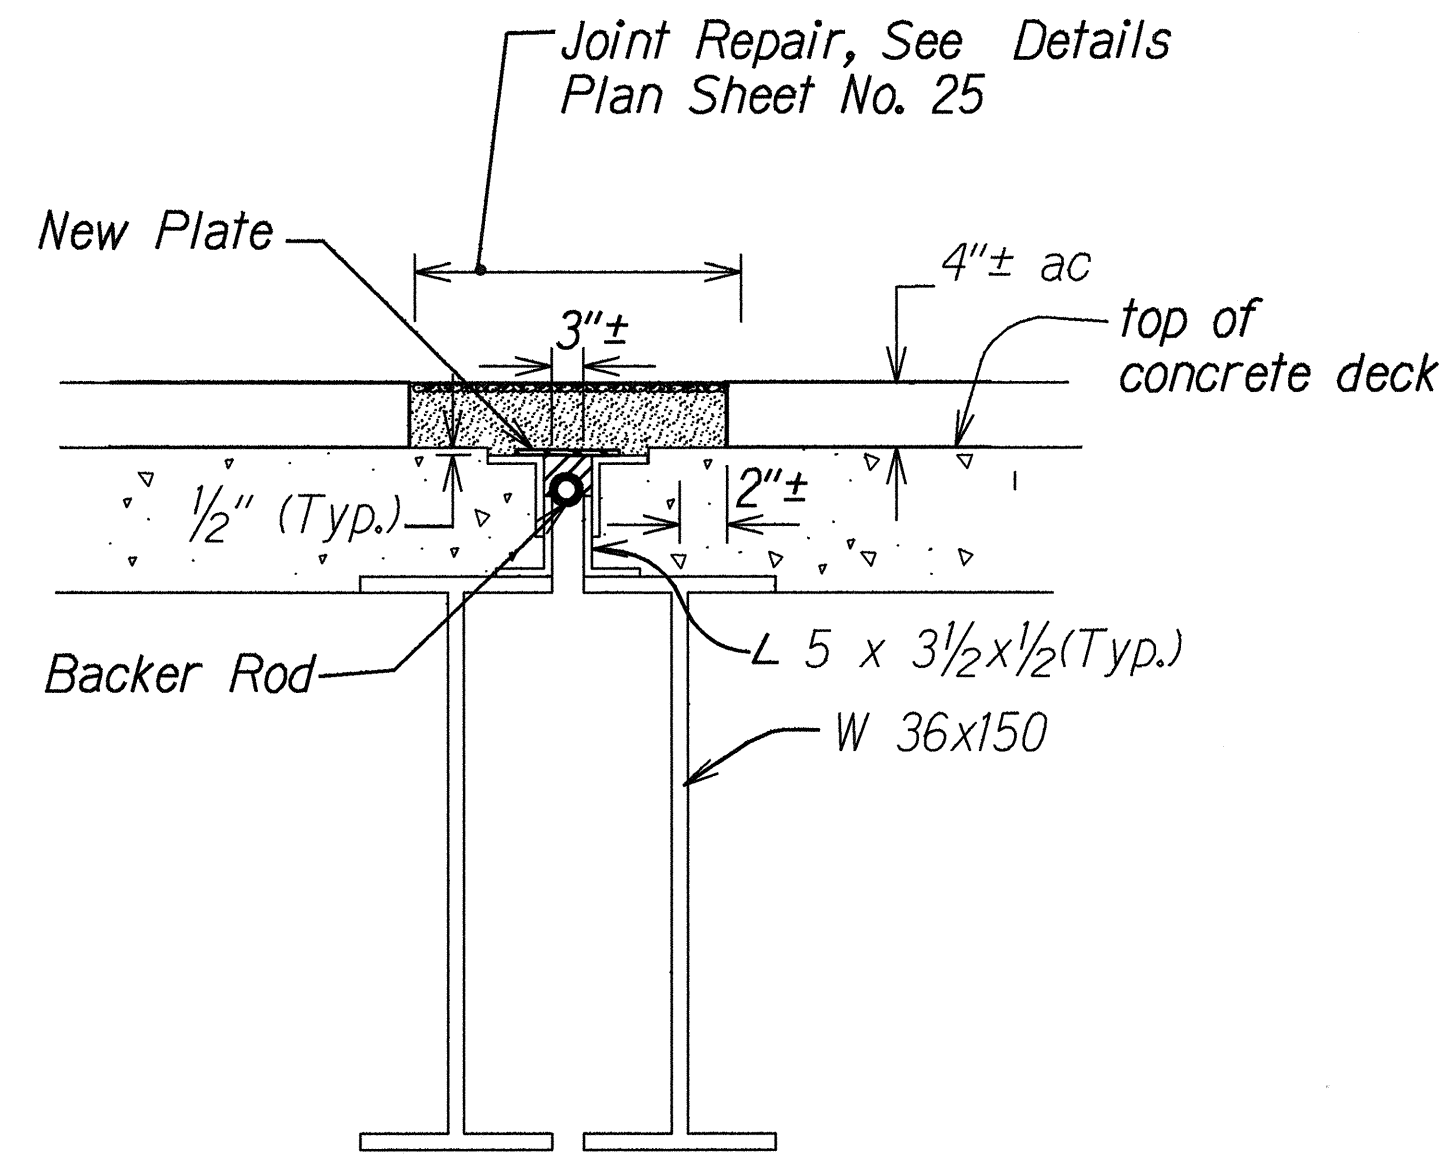

JOINT REPAIR DETAIL
AT BENT 3
Scale: 1"=1'

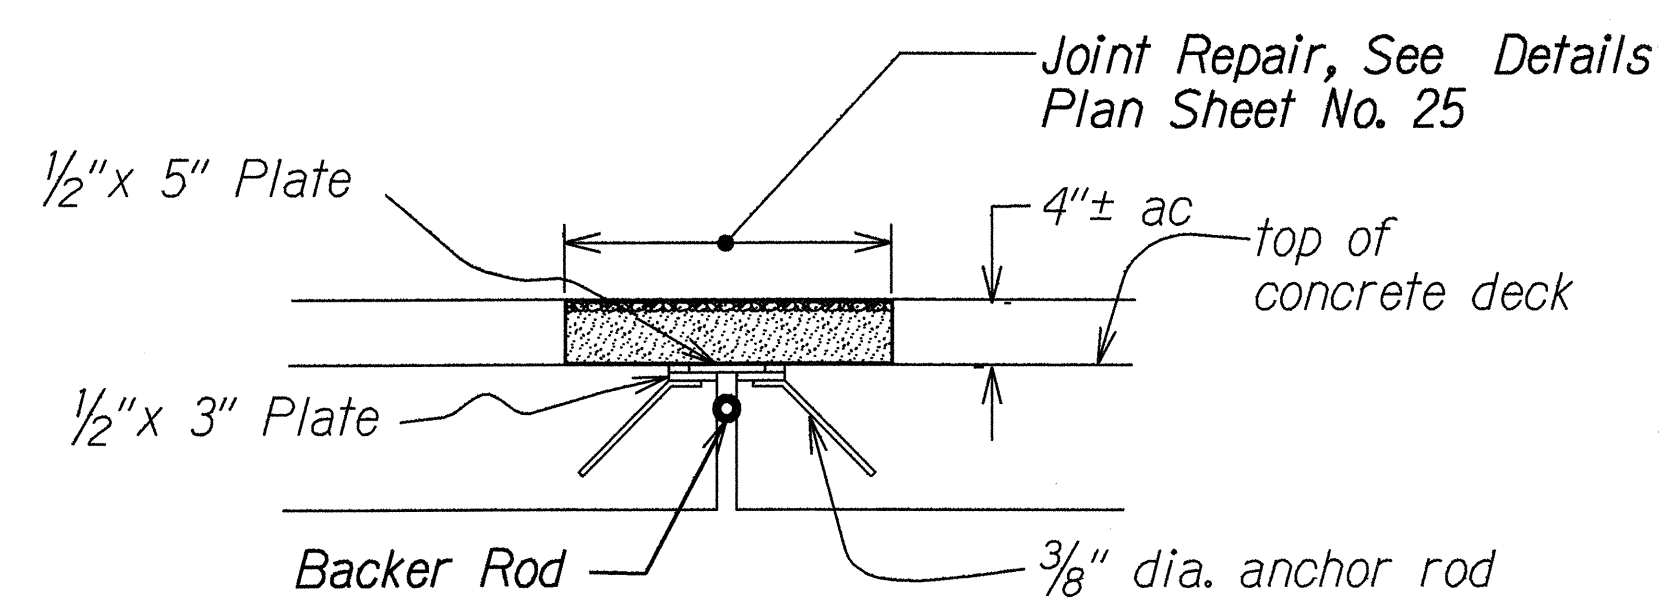

TYPICAL JOINT DETAIL
AT BENTS 1 & 5
Scale: 1"=1'

DATE: _____
 SURVEY PLANNED BY: JIM TURUBICI
 DRAWN BY: JIM TURUBICI
 NOTE BOOK DESIGNED BY: JIM TURUBICI
 CHECKED BY: JIM TURUBICI

STATE OF HAWAII
 DEPARTMENT OF TRANSPORTATION
 HIGHWAYS DIVISION

BRIDGE JOINT REPAIR
LIHUE MILL BRIDGE
 KAUMUALII HIGHWAY RESURFACING
 HULEIA BRIDGE TO MALUHIA ROAD
 PROJECT NO. 50D-01-99M
 Scale: As Shown Date: May, 1999