


FED. ROAD DIST. NO.	STATE	PROJ. NO.	FISCAL YEAR	SHEET NO.	TOTAL SHEETS
HAWAII	HAW.	50D-01-99M	1999	29	29

NOTES FOR BRIDGE JOINT REPAIRS

- The scope of work for this part of the project consists of replacing the existing joint seals of the expansion joints with new joint seals according to the plans and specifications.
- The contractor is reminded of the requirements of Subsection 108.01 - Subletting of Contract, which requires him to perform work amounting to not less than 50 percent of the total contract cost less deductible items. Non-compliance with this Subsection may be grounds for rejection of bid.
- The Contractor's attention is directed to the following Sections of the Special Provisions: Subsection 107.13 - Public convenience and Safety, and Sections 645 - Traffic Control Devices.
- Dimensions based on record drawings. Contractor shall verify existing field conditions prior to bidding.
- At the end of each day's work, the Contractor shall remove all equipment and other obstructions to permit free and safe passage of public traffic.
- Disposal of material removed to accomplish joint repair shall be considered incidental to joint seal work.
- Care shall be taken to ensure that no debris, petroleum products, deleterious materials or wastes be allowed to fall, flow, leach or otherwise enter the water.

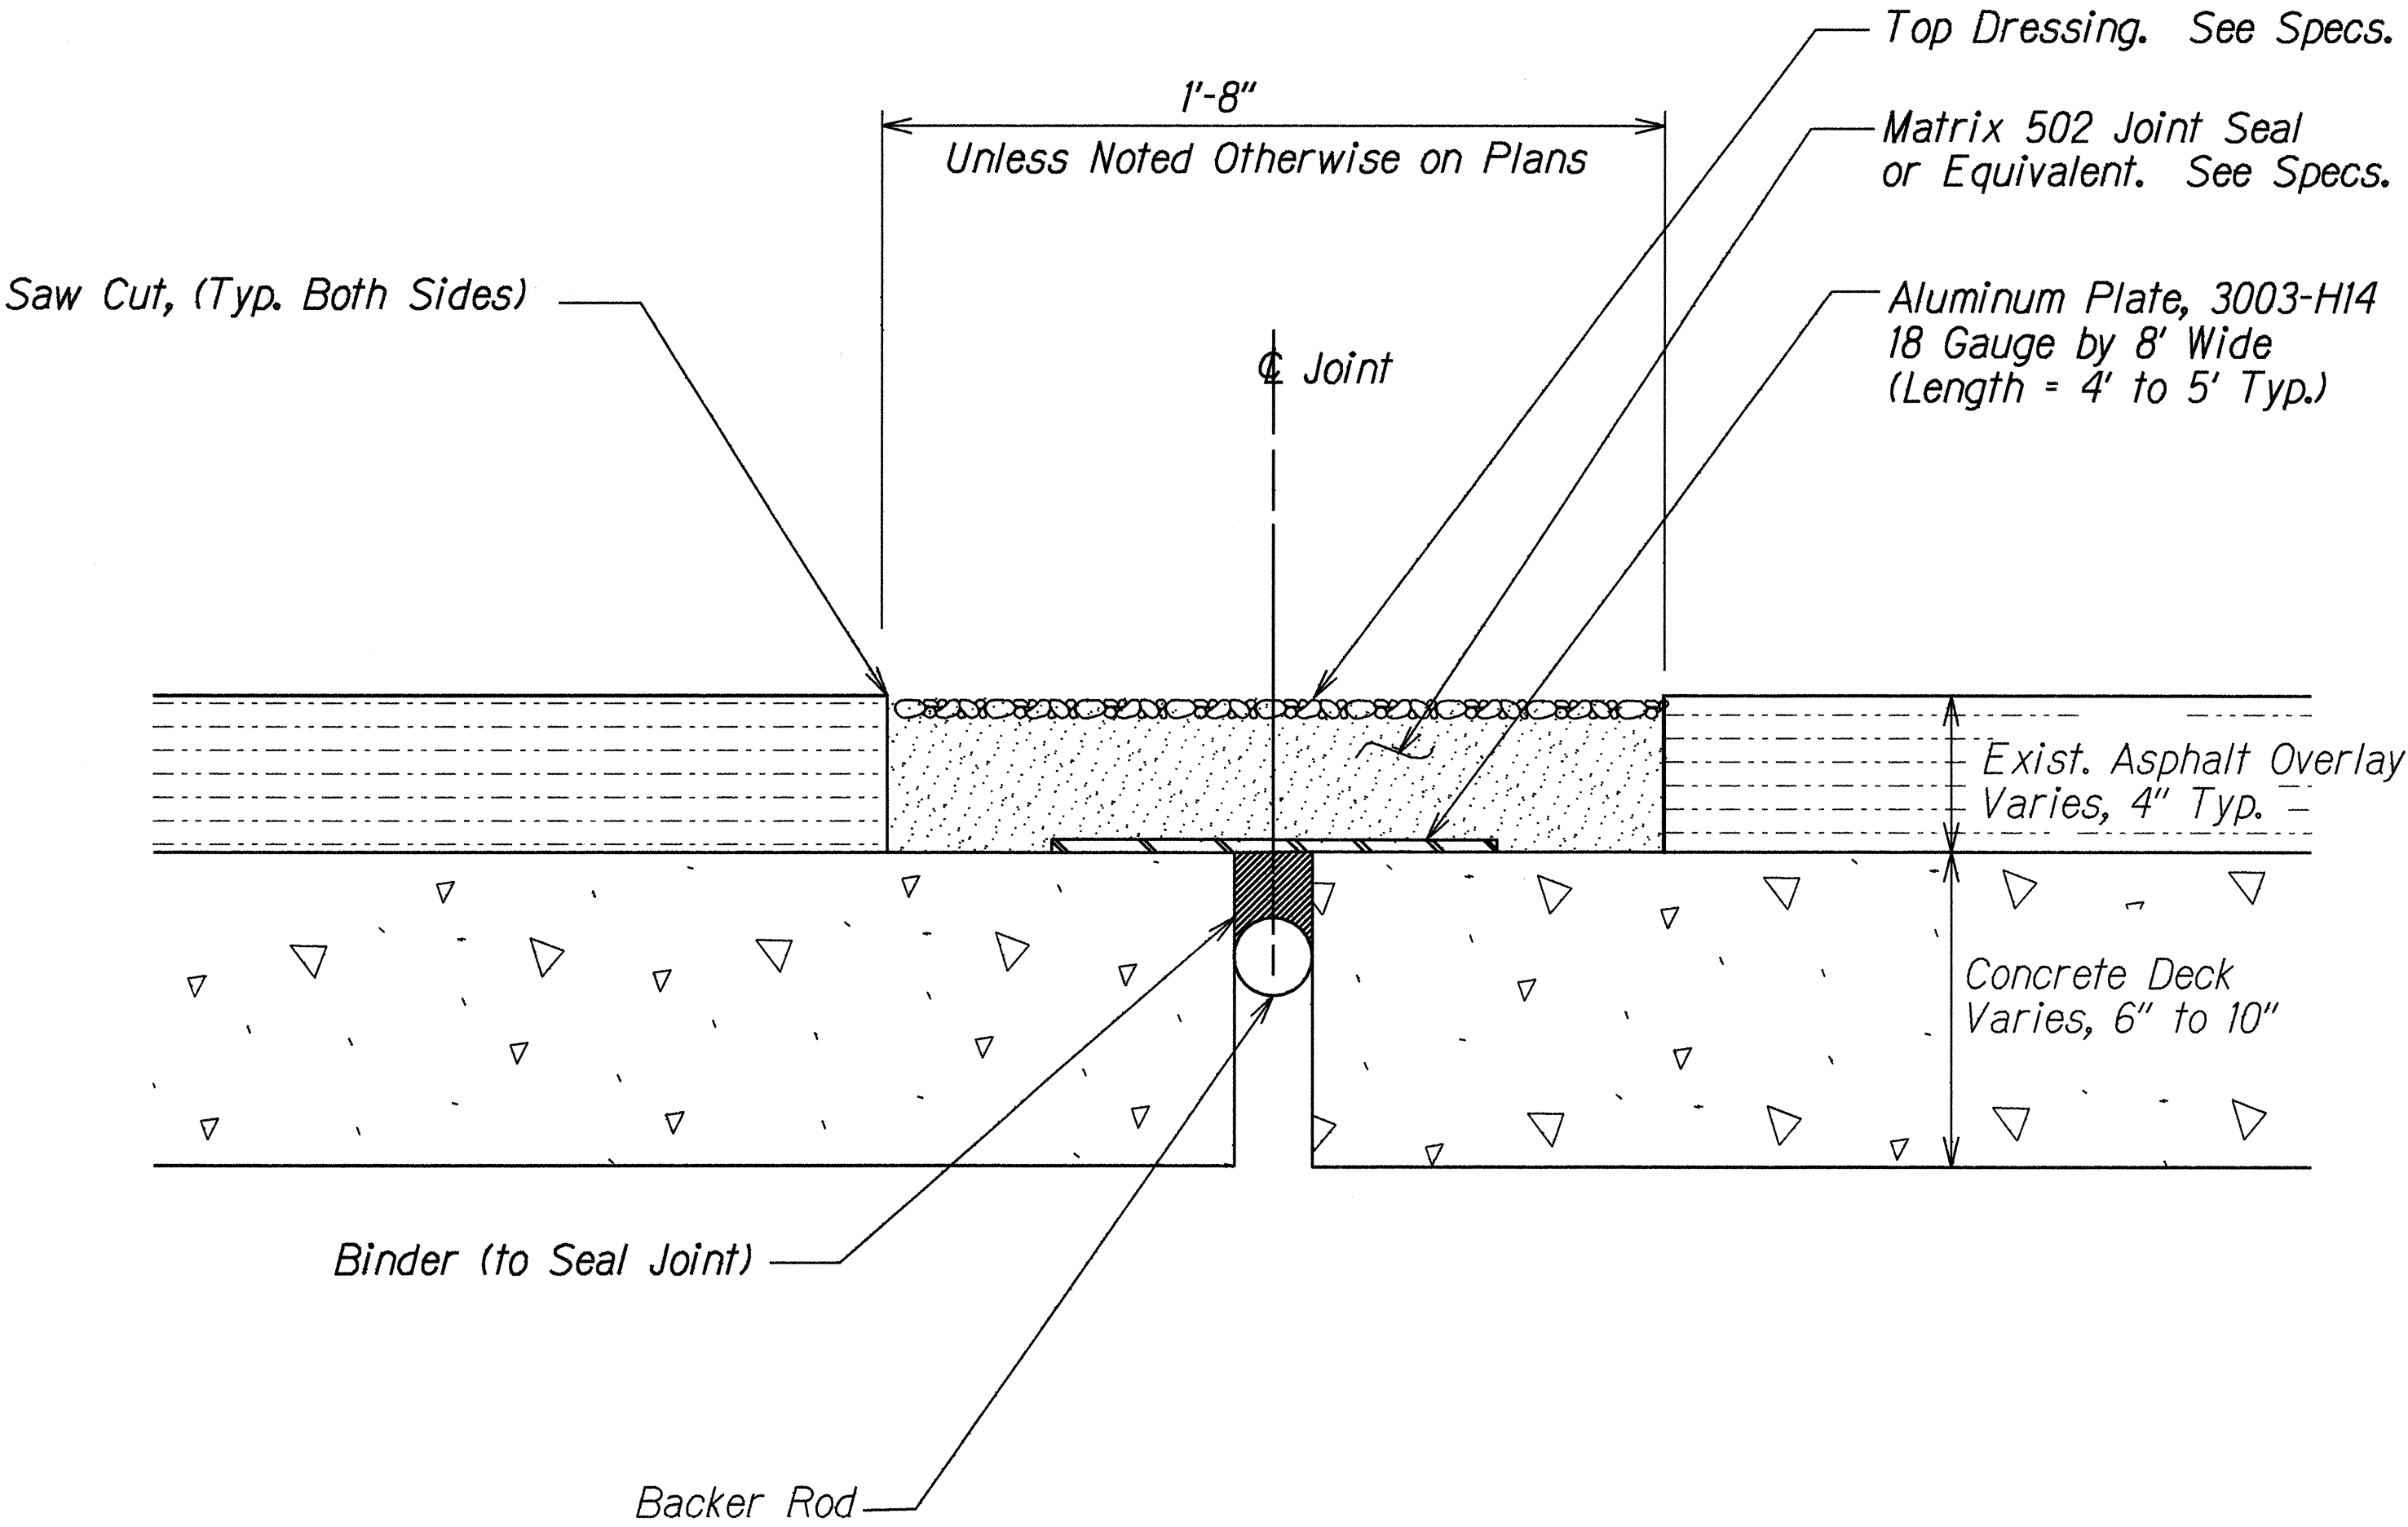

JOINT DETAIL

Scale: 3"=1'

ORIGINAL PLAN	SURVEY PLOTTED BY	DATE
NOTED	DRAWN BY	
DESIGNED BY	TRACED BY	
CHECKED BY	CHECKED BY	
hwyk/hedda		
dkm		

STATE OF HAWAII DEPARTMENT OF TRANSPORTATION HIGHWAYS DIVISION	
BRIDGE JOINT REPAIR	
NOTES AND DETAILS	
KAUMUALII HIGHWAY RESURFACING HULEIA BRIDGE TO MALUHIA ROAD	
PROJECT NO. 50D-01-99M	
Scale: 3" = 1'	Date: May, 1999
SHEET No. 4 OF 4 SHEETS	