
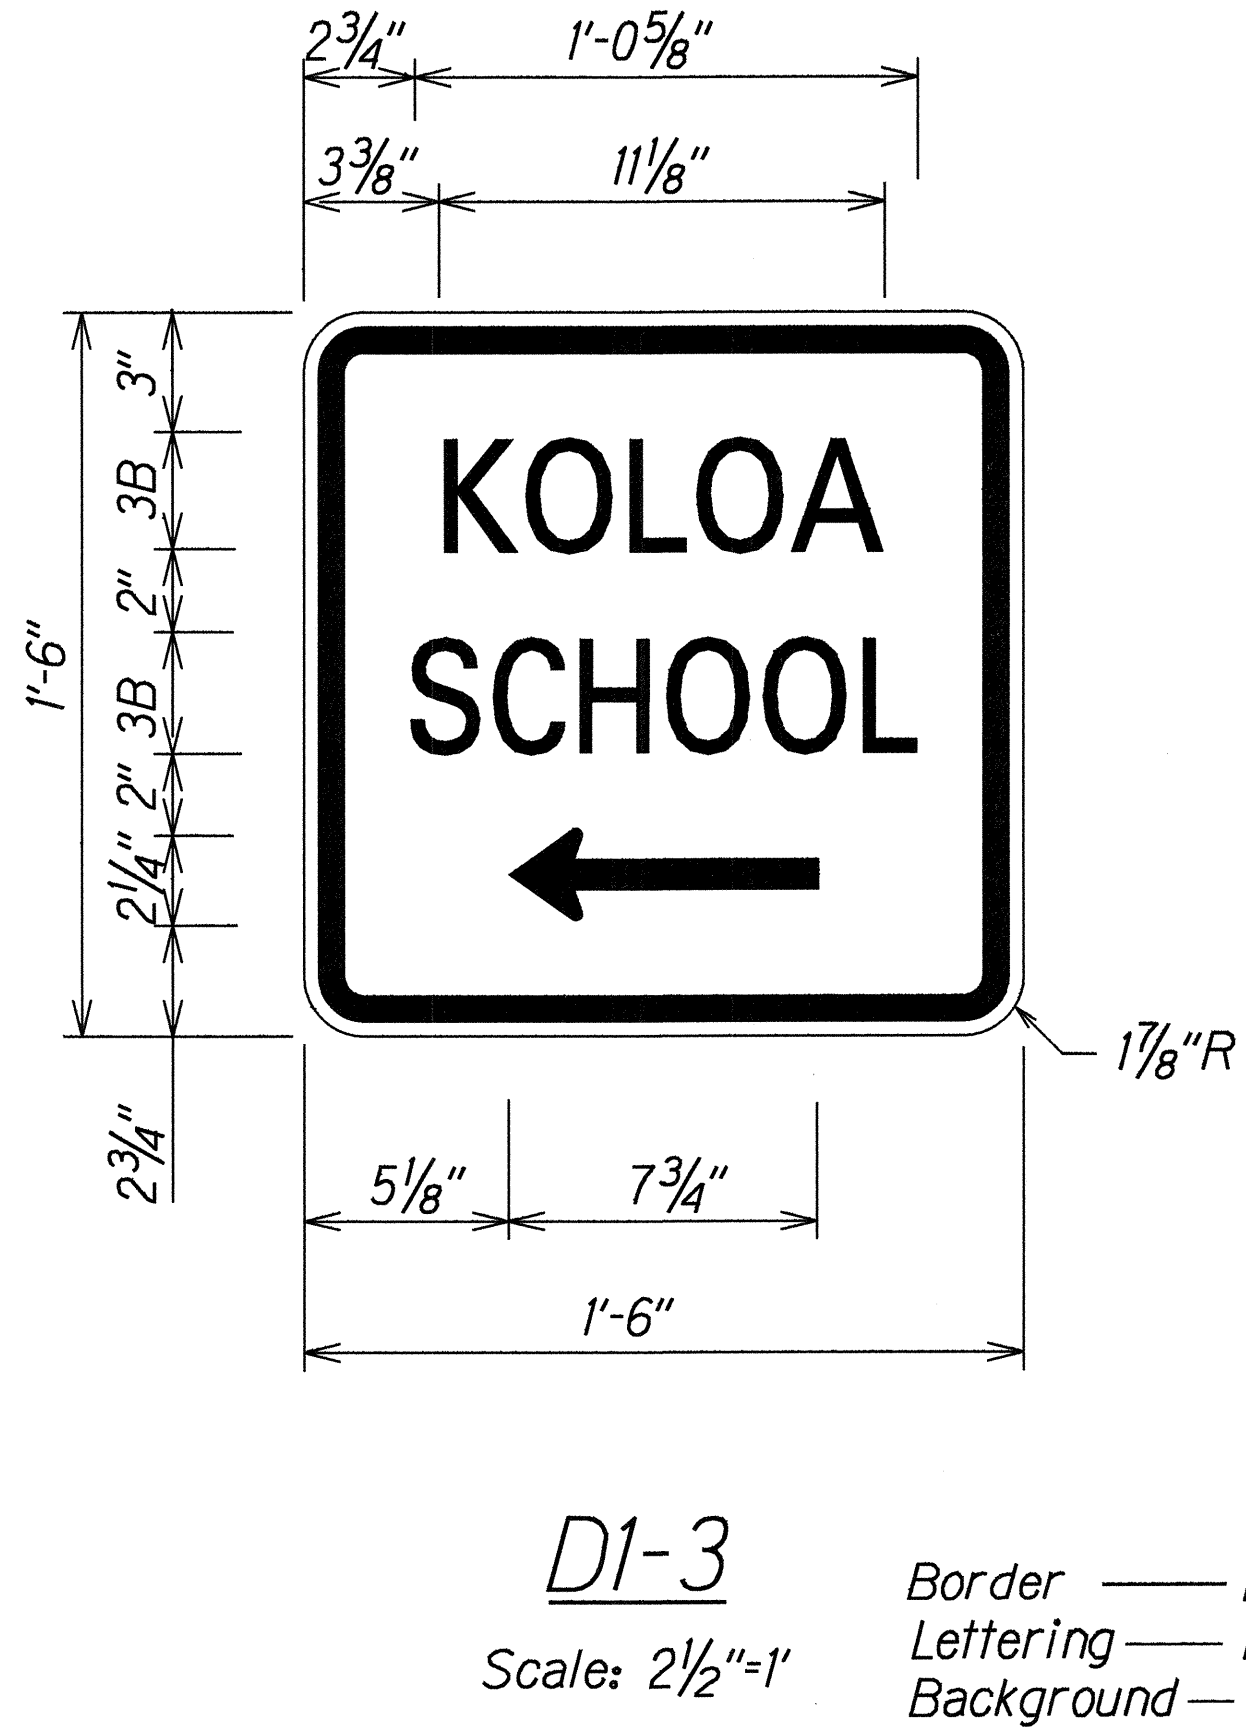
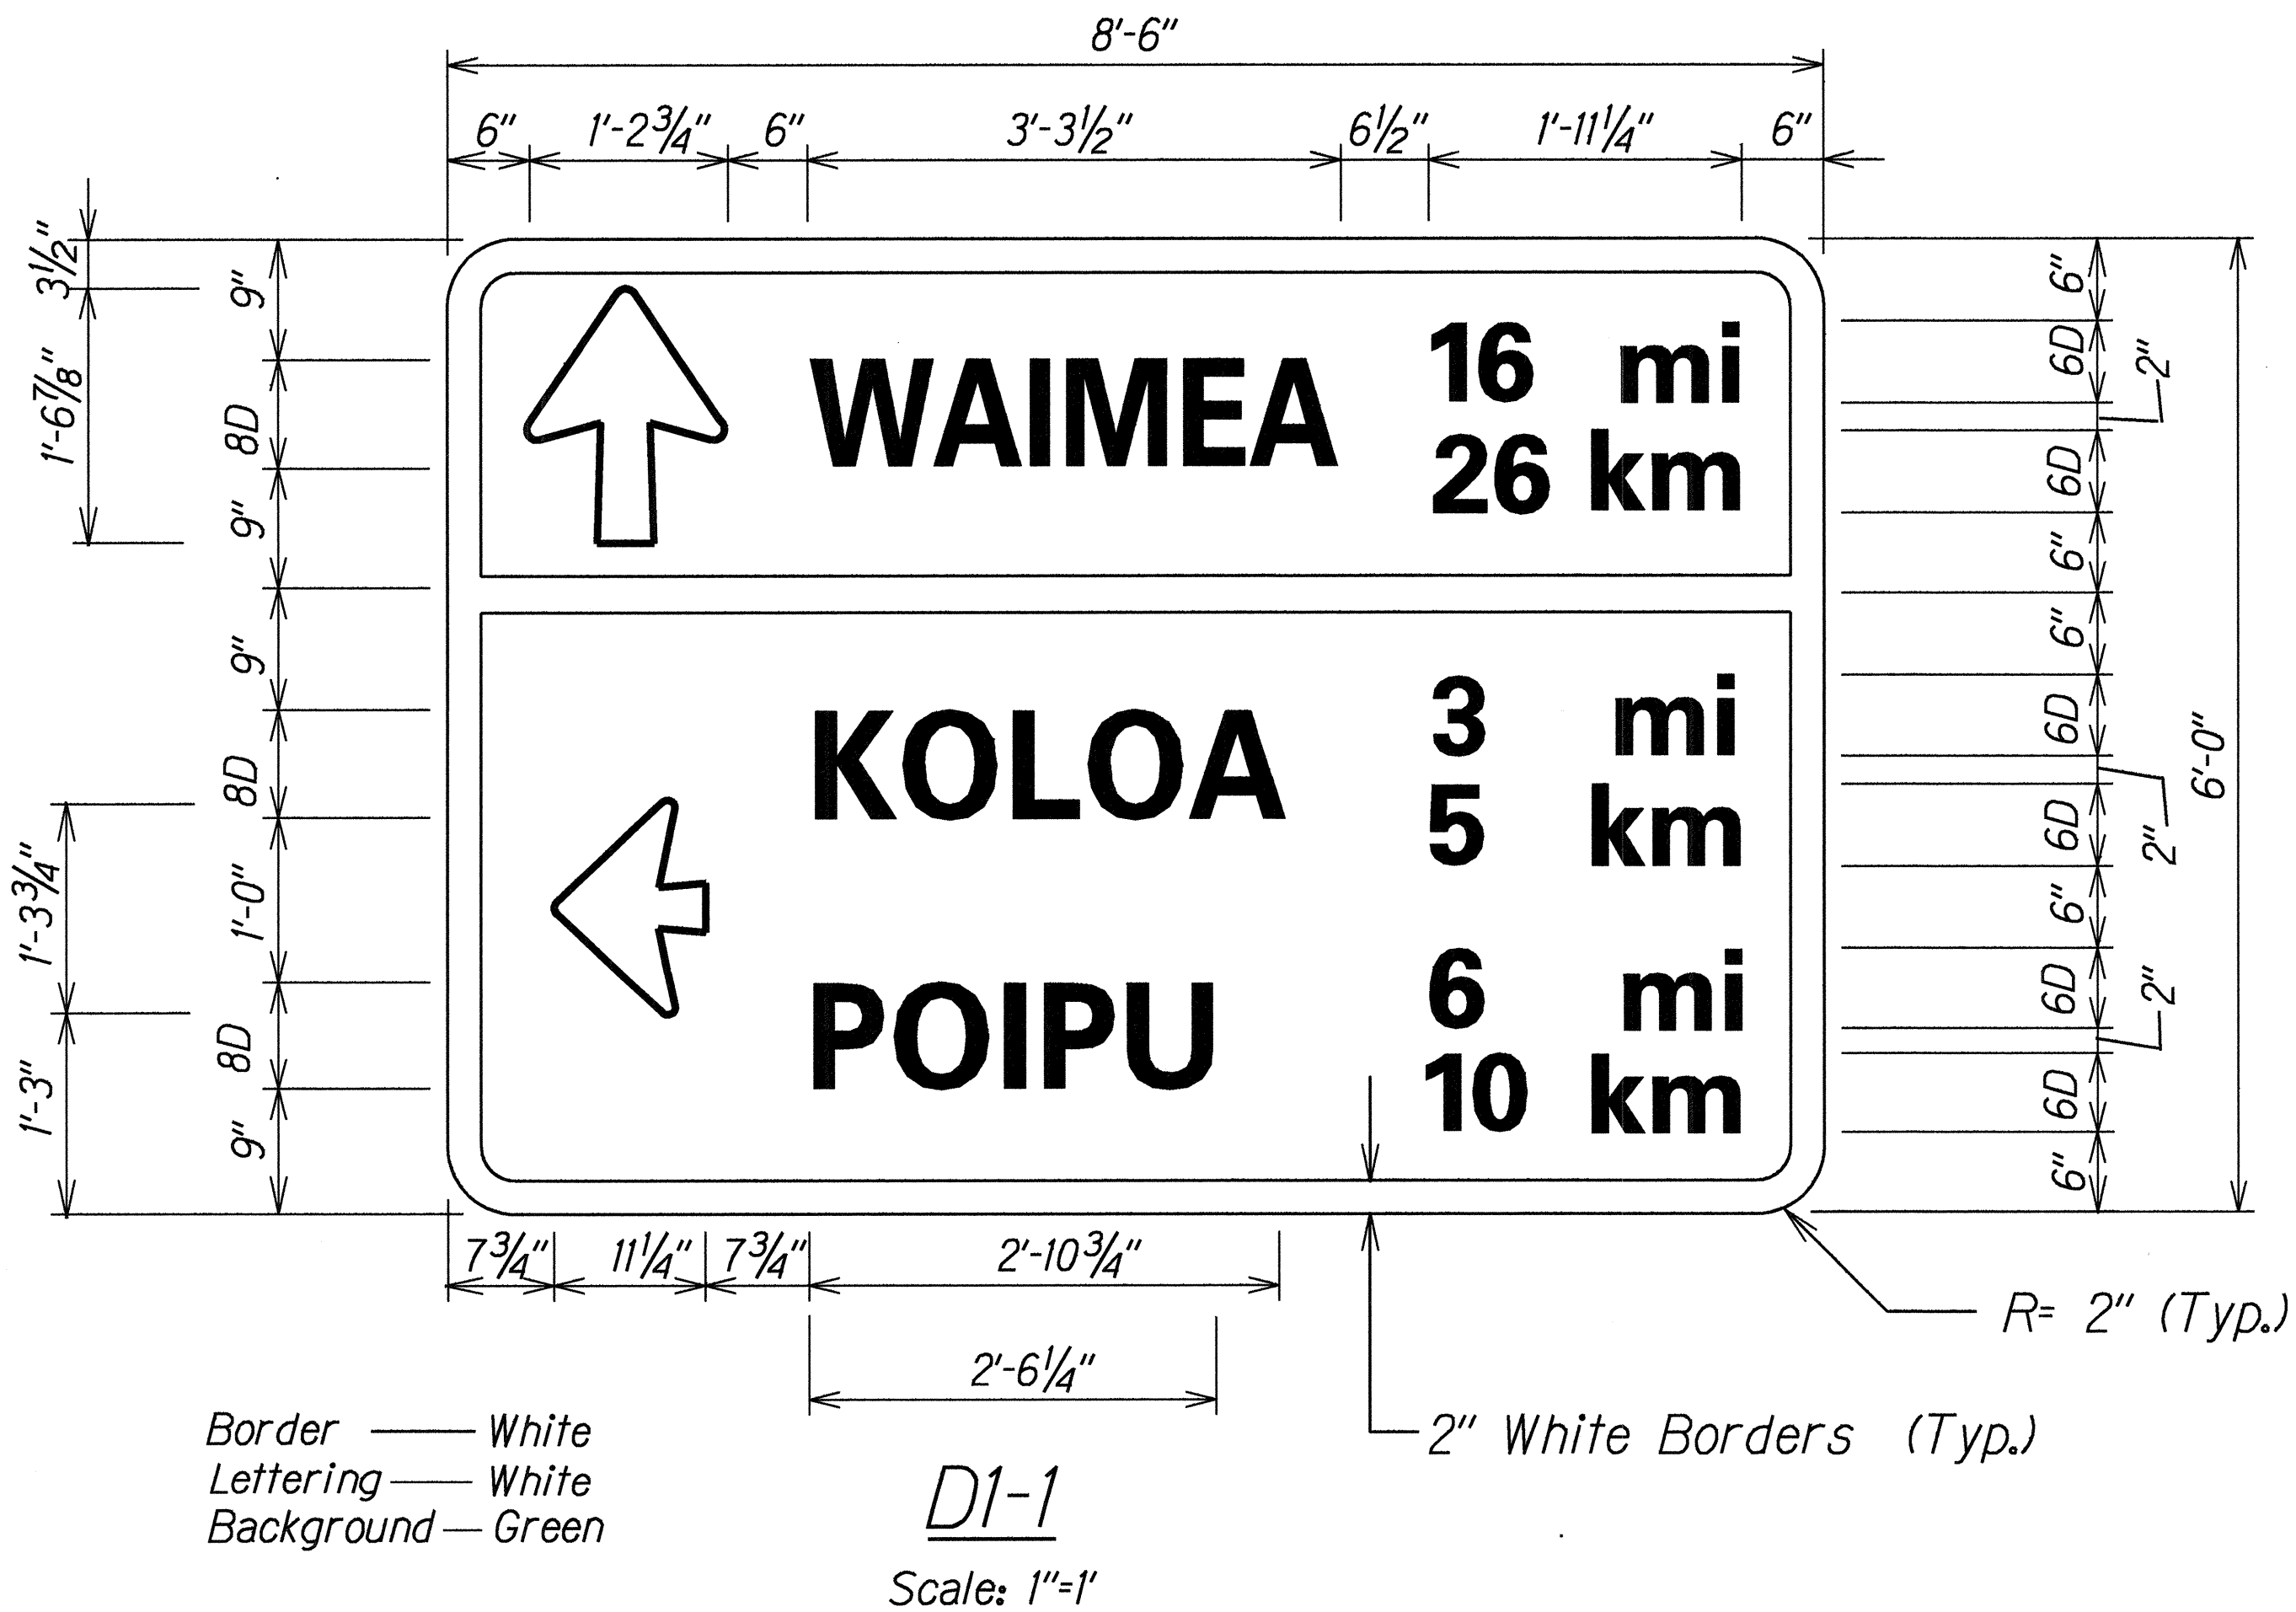
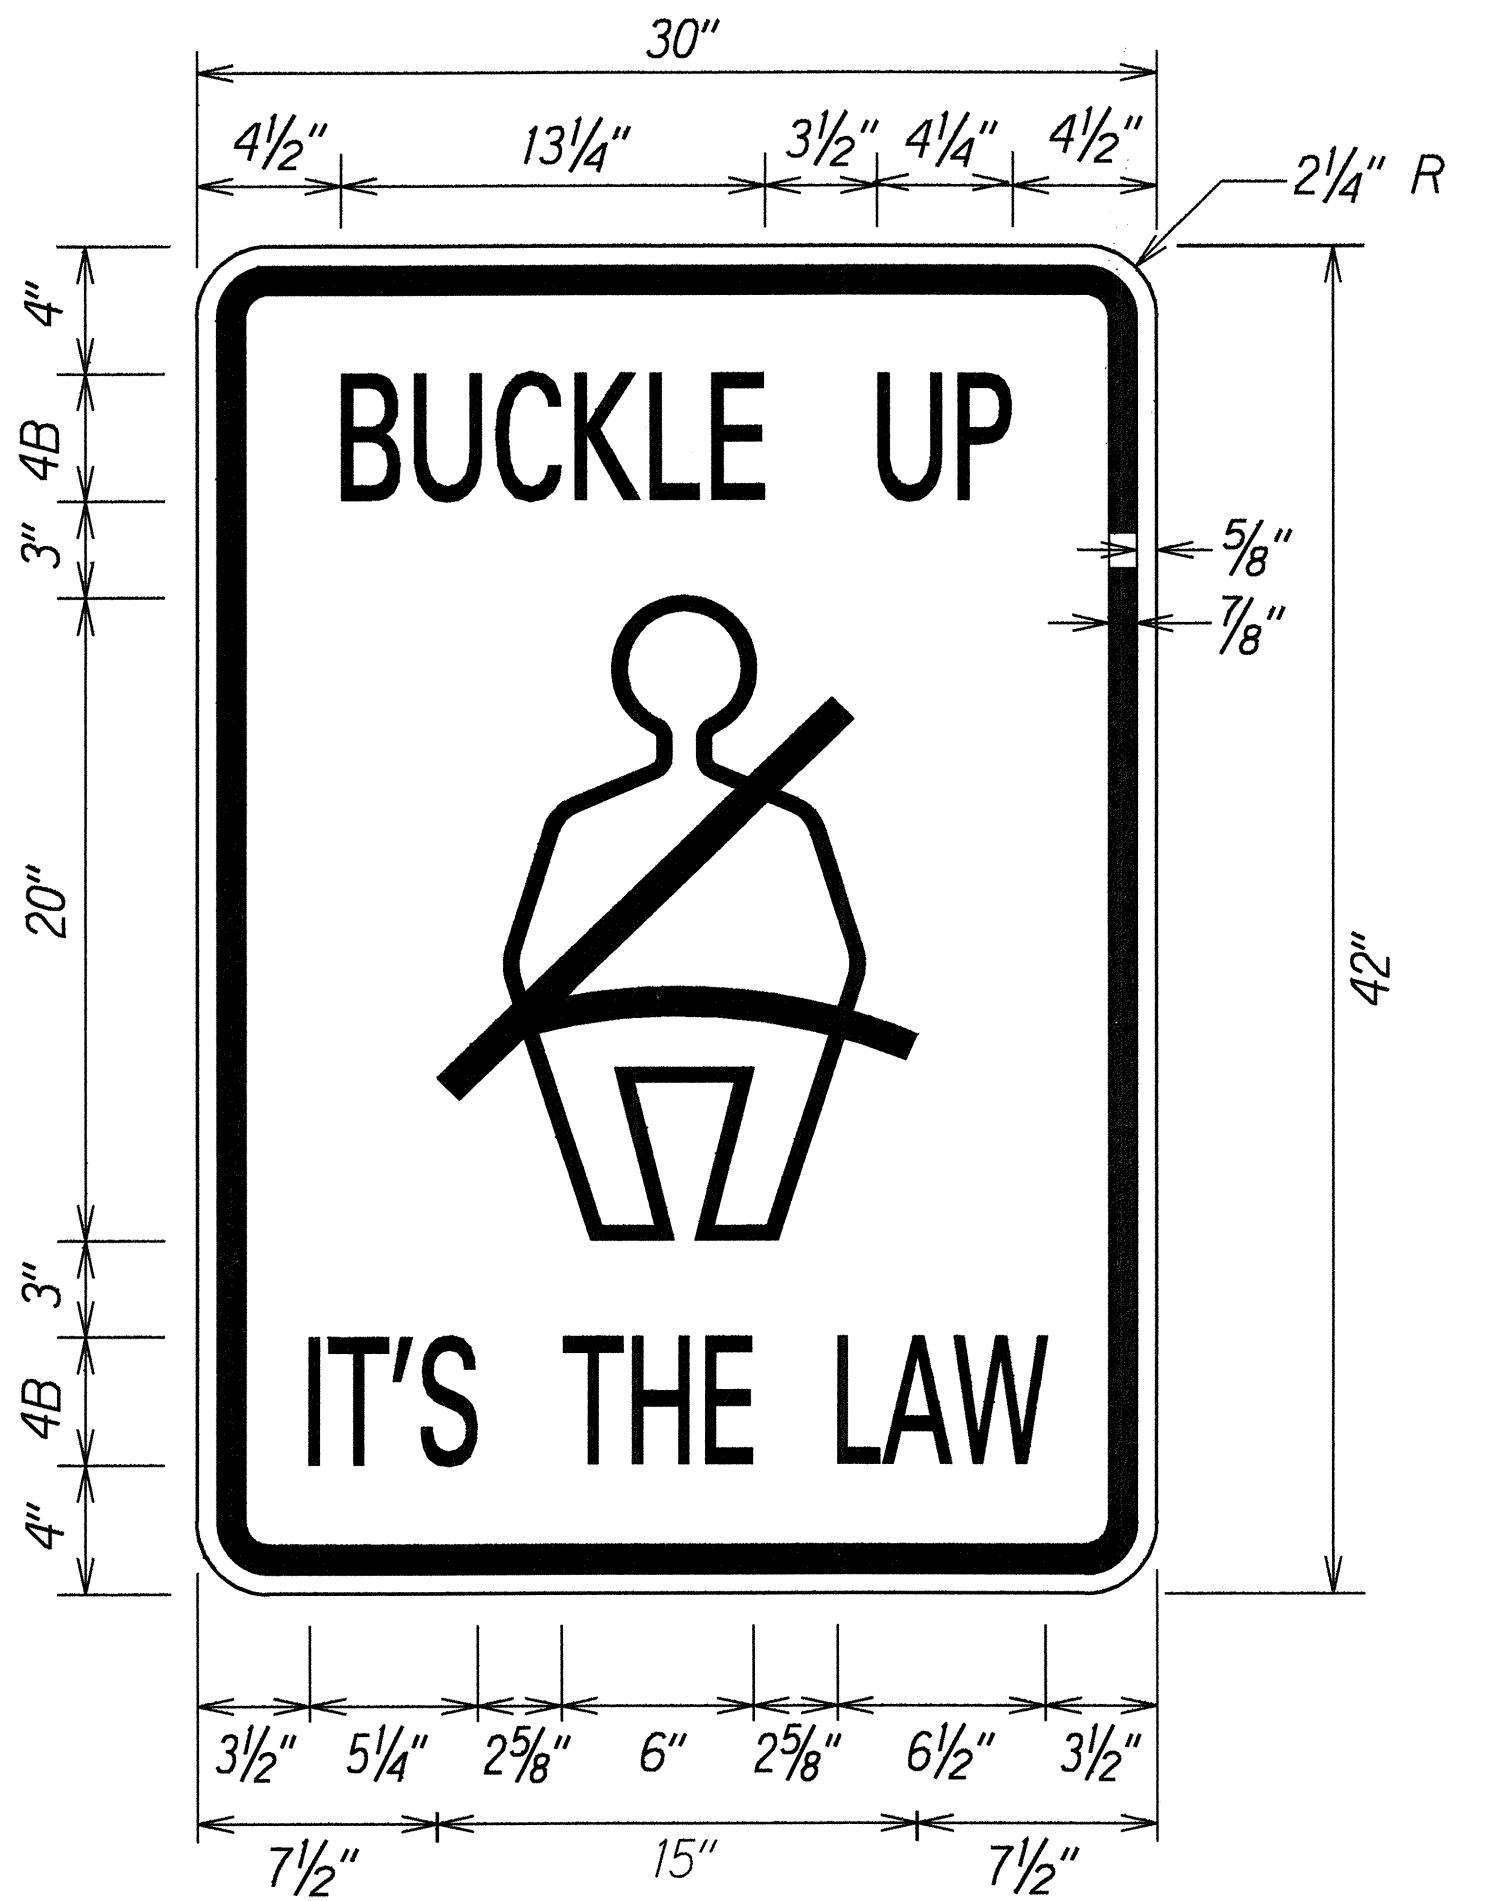
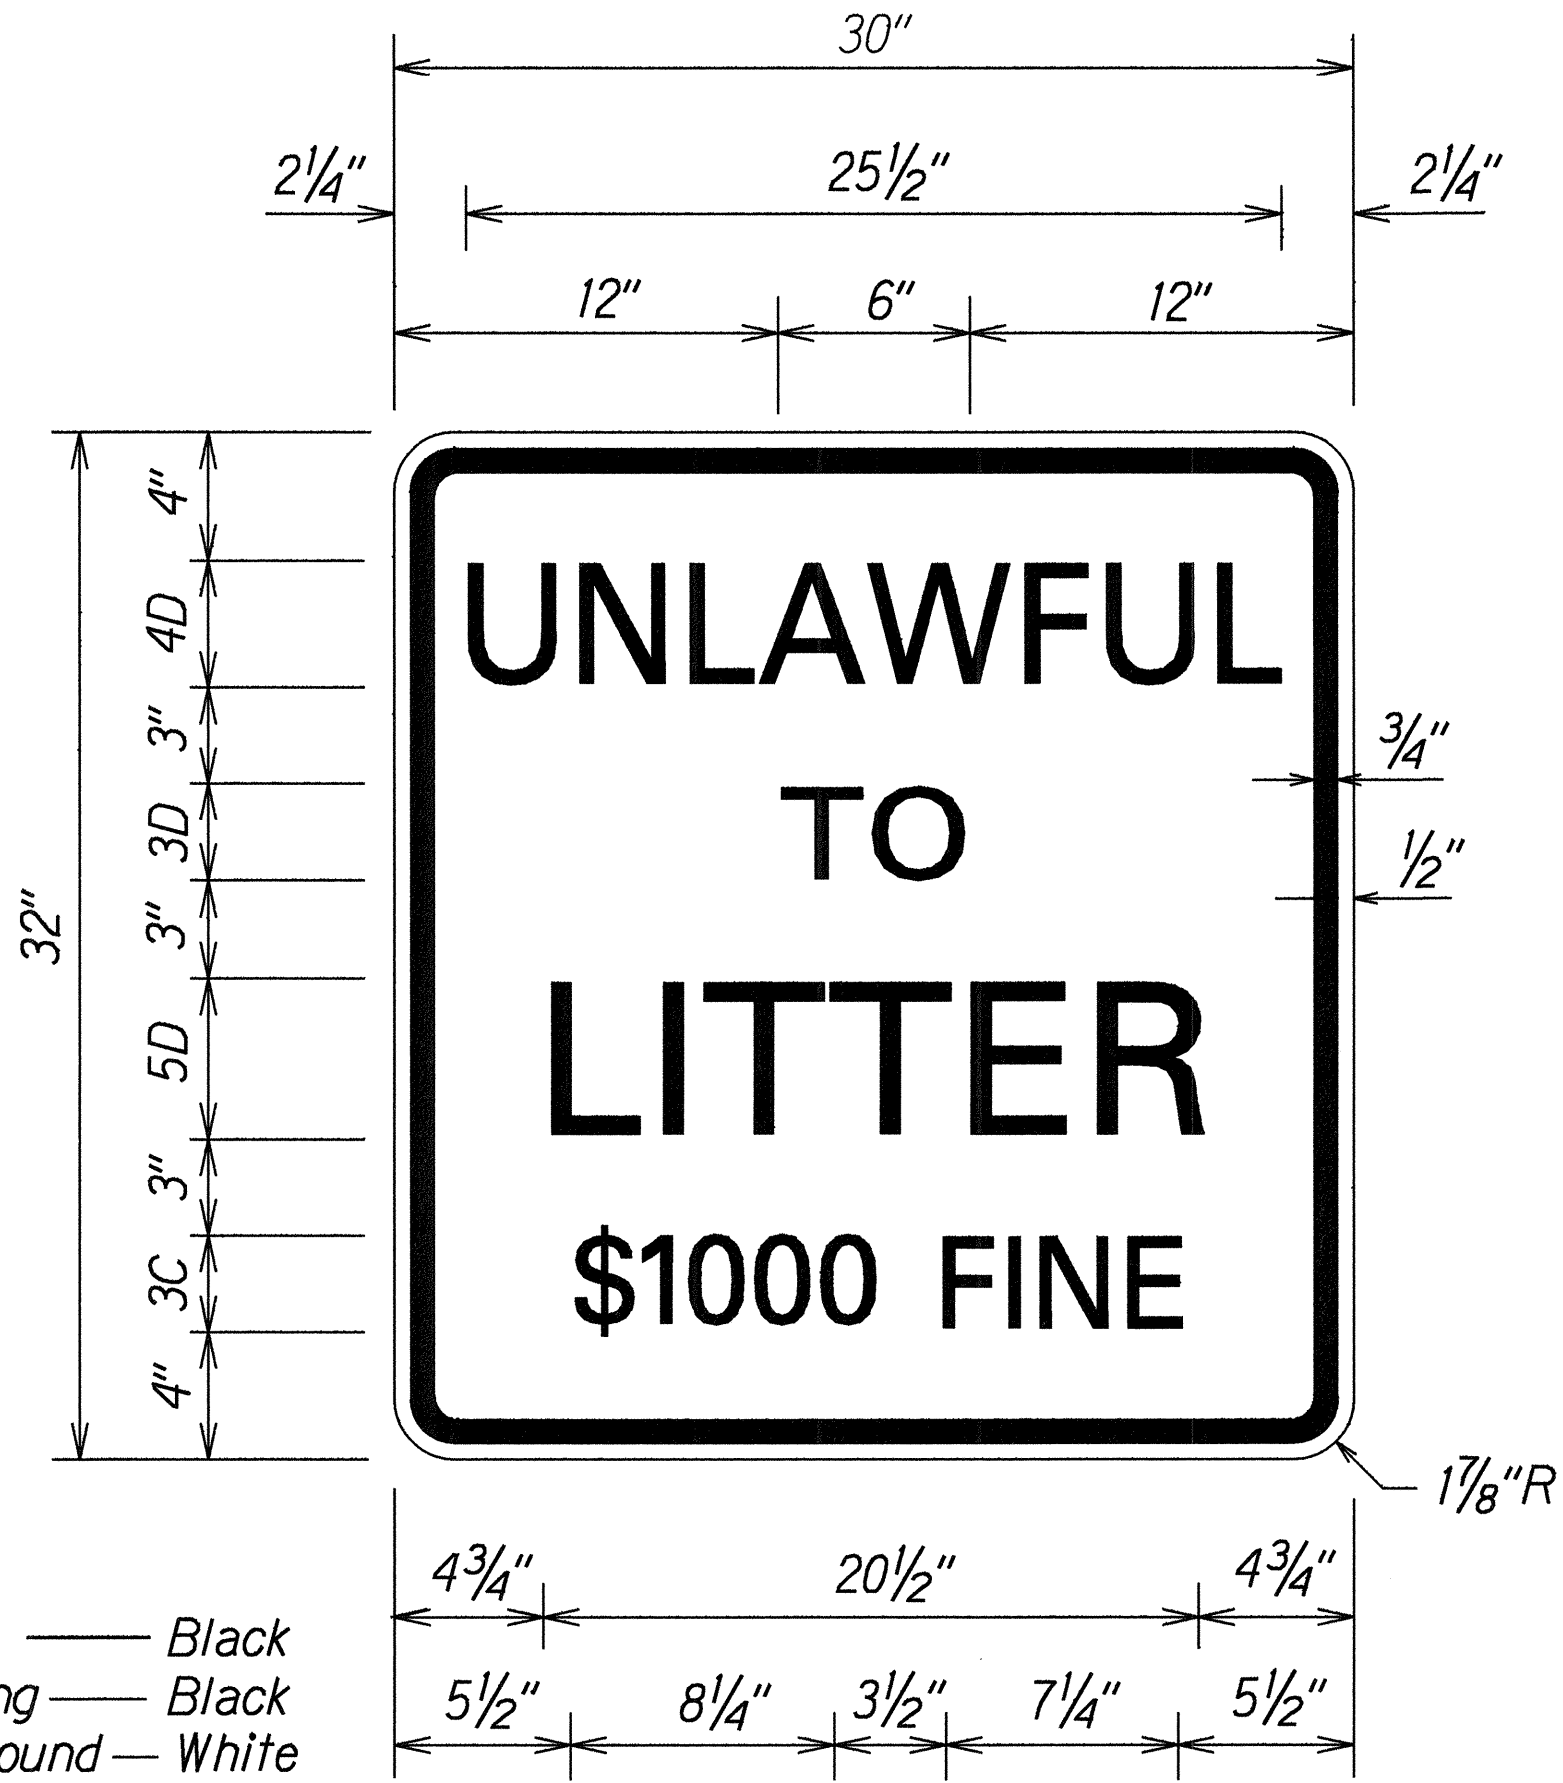


FED. ROAD DIST. NO.	STATE	PROJ. NO.	FISCAL YEAR	SHEET NO.	TOTAL SHEETS
HAWAII	HAW.	50D-01-55M	1999	25	29

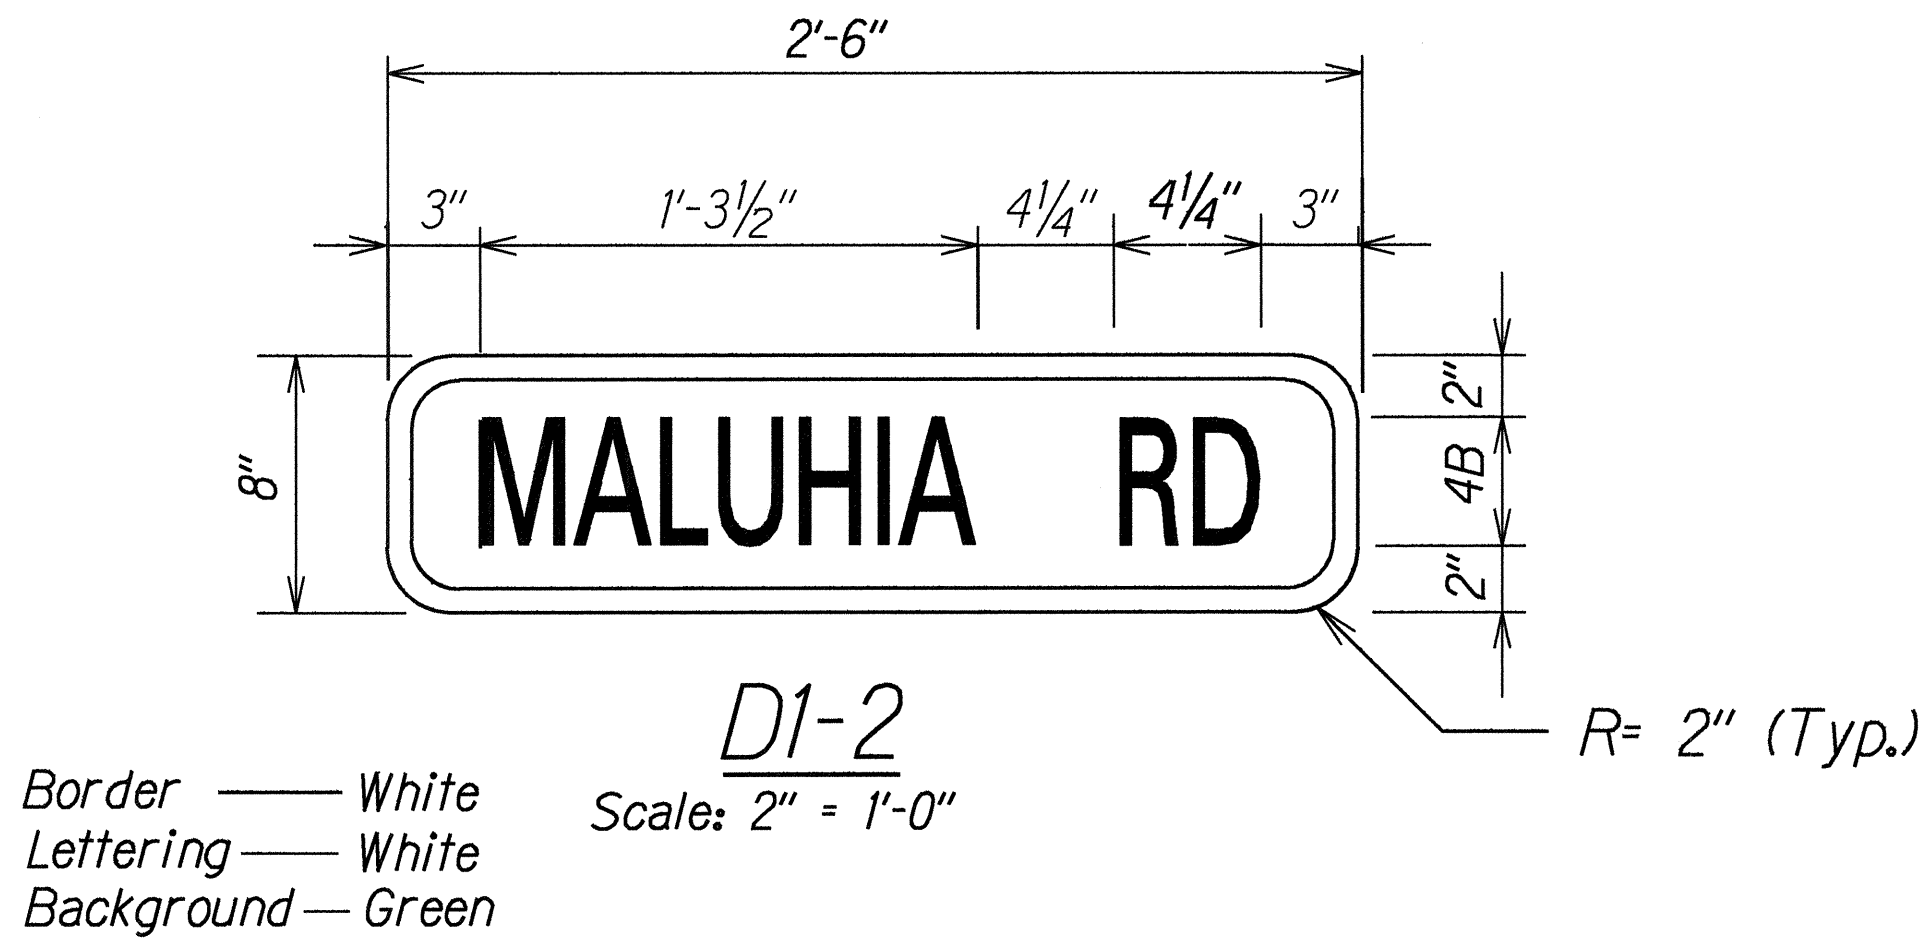

STATE OF HAWAII

DEPARTMENT OF TRANSPORTATION

HIGHWAYS DIVISION

SIGN DETAILS

KAUMUALII HIGHWAY RESURFACING

HULEIA BRIDGE TO MALUHIA ROAD

Project No. 50D-01-99M

Scale: As Shown

DATE: May, 1999

SHEET No. 1 OF 1 SHEETS

ORIGINAL PLAN	SURVEY PLOTTED BY	DATE
DATE	DRAWN BY	
DESIGNED BY	NOTED BY	
QUANTITIES BY	CHECKED BY	
CHECKED BY		