



FED. ROAD DIST. NO.	STATE	PROJ. NO.	FISCAL YEAR	SHEET NO.	TOTAL SHEETS
HAWAII	HAW.	50D-01-99M	1999	4	29

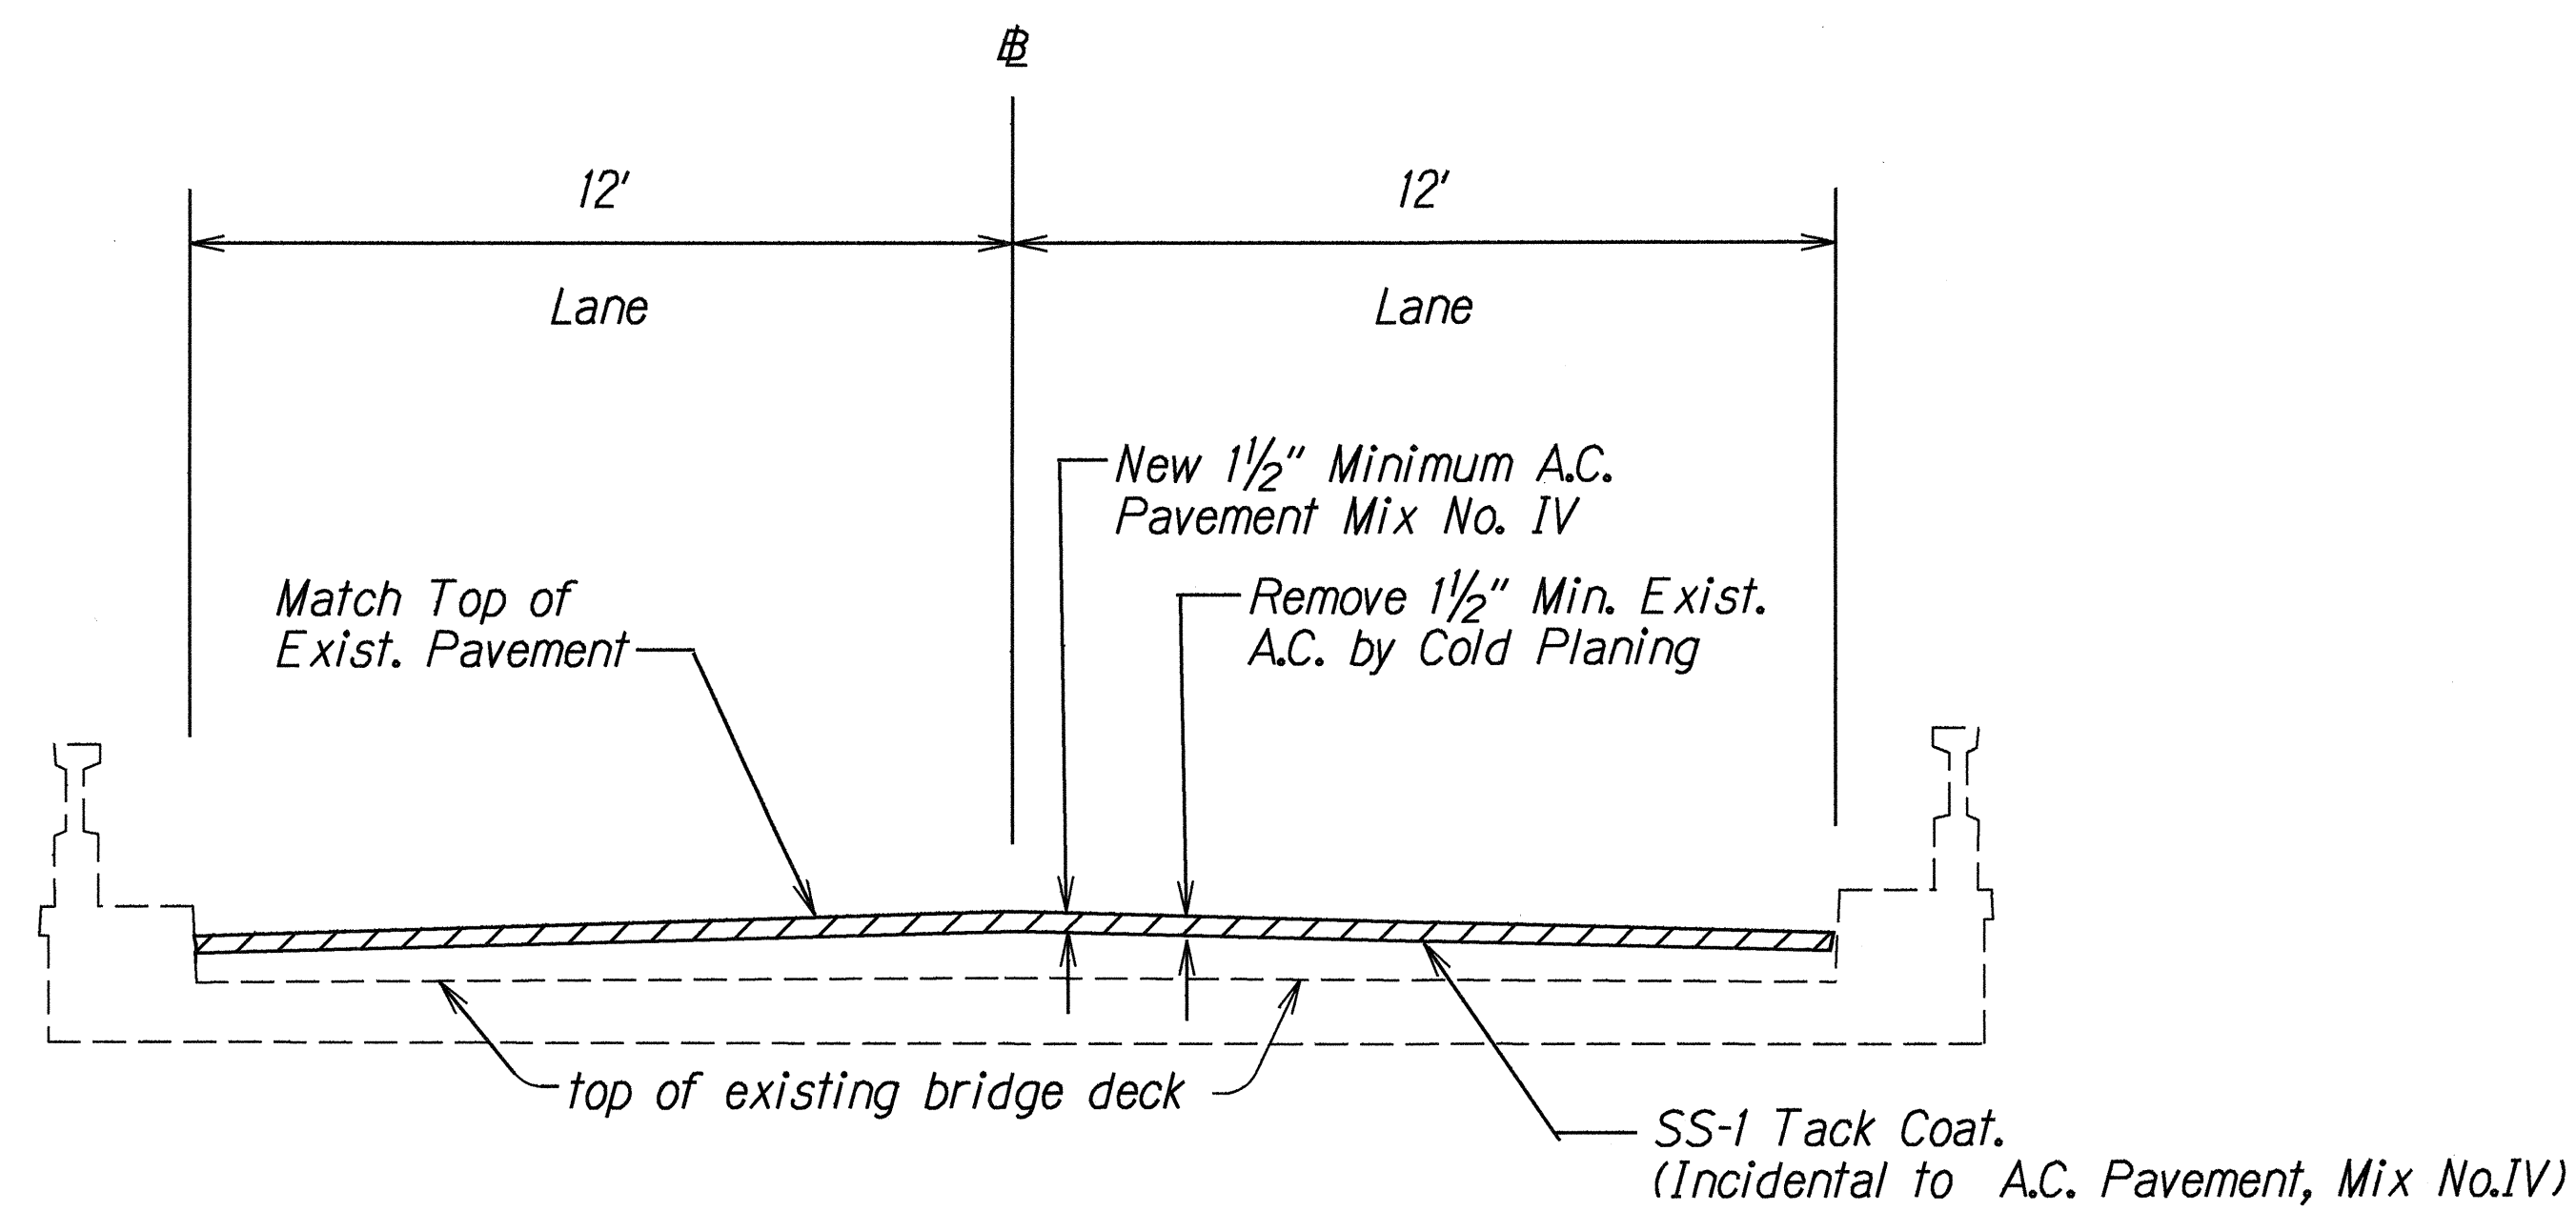

TYPICAL SECTION
WAIHOHONU & WEOWEOPILAU BRIDGES
Not to Scale

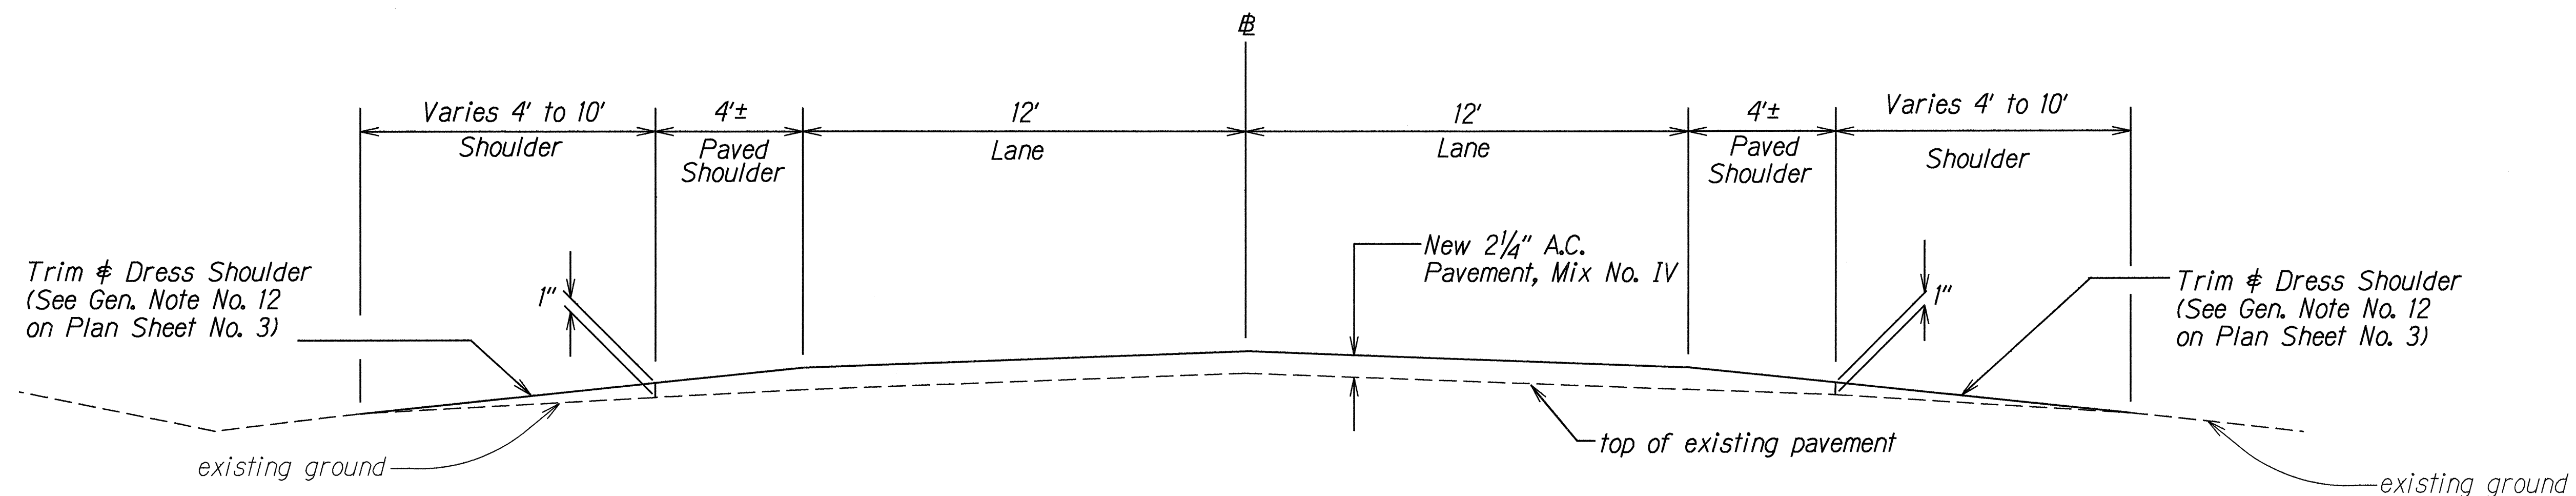

TYPICAL SECTION
Sta. 259+50 to # Sta. 262+09.87
Sta. 3+81.91 to # Sta. 62+15
Not to Scale

ORIGINAL PLAN	SURVEY PLOTTED BY	DATE
NOTED	DRAWN BY	
DESIGNED BY	DESIGNED BY	
QUANTITIES BY	QUANTITIES BY	
CHECKED BY	CHECKED BY	

STATE OF HAWAII
DEPARTMENT OF TRANSPORTATION
HIGHWAYS DIVISION

TYPICAL SECTIONS

KAUMUALII HIGHWAY RESURFACING
HULEIA BRIDGE TO MALUHIA ROAD
Project No. 50D-01-99M

Scale: None Date: May, 1999

SHEET No. 1 OF 2 SHEETS

