

FED. ROAD DIST. NO.	STATE	FED. AID PROJ. NO.	FISCAL YEAR	SHEET NO.	TOTAL SHEETS
HAWAII	HAW.	STP-050-1(20)	2000	15	28


DESTINATION SIGN NOTES:

- Destination signs shall conform to the latest FHWA publications:
 - "Manual on Uniform Traffic Control Devices for Streets and Highways," as amended.
 - "Standard Alphabets for Highway Signs".

Letters: Series D Upper Case


Color: Letters } White reflective sheeting on demountable
 Borders } aluminum cut-outs fastened to sign panel
 Arrows } with aluminum blind rivets.

Sign Panel: 0.100"TH Sheet Aluminum
- Destination sign shall be mounted on 4.00 lbs/ft. flanged channel posts. See Standard Plan TE-02 and Det. 3
15

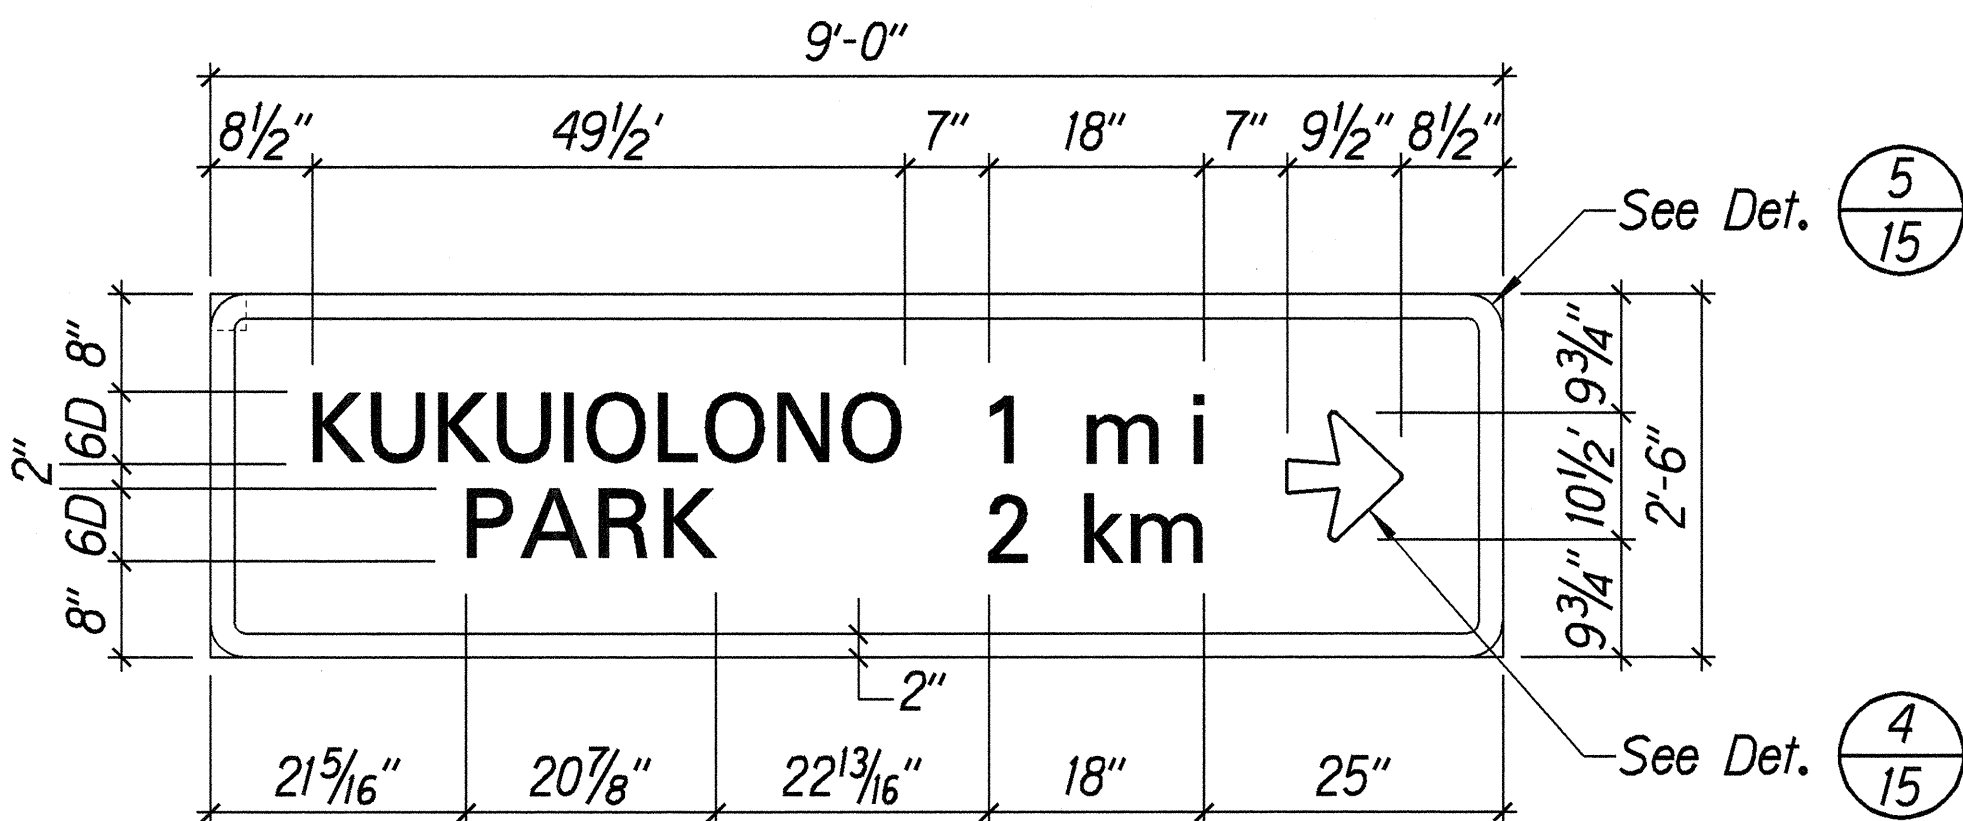


DESTINATION SIGN DETAIL - D-1(R) 1
15

Scale: 3/4" = 1'-0"

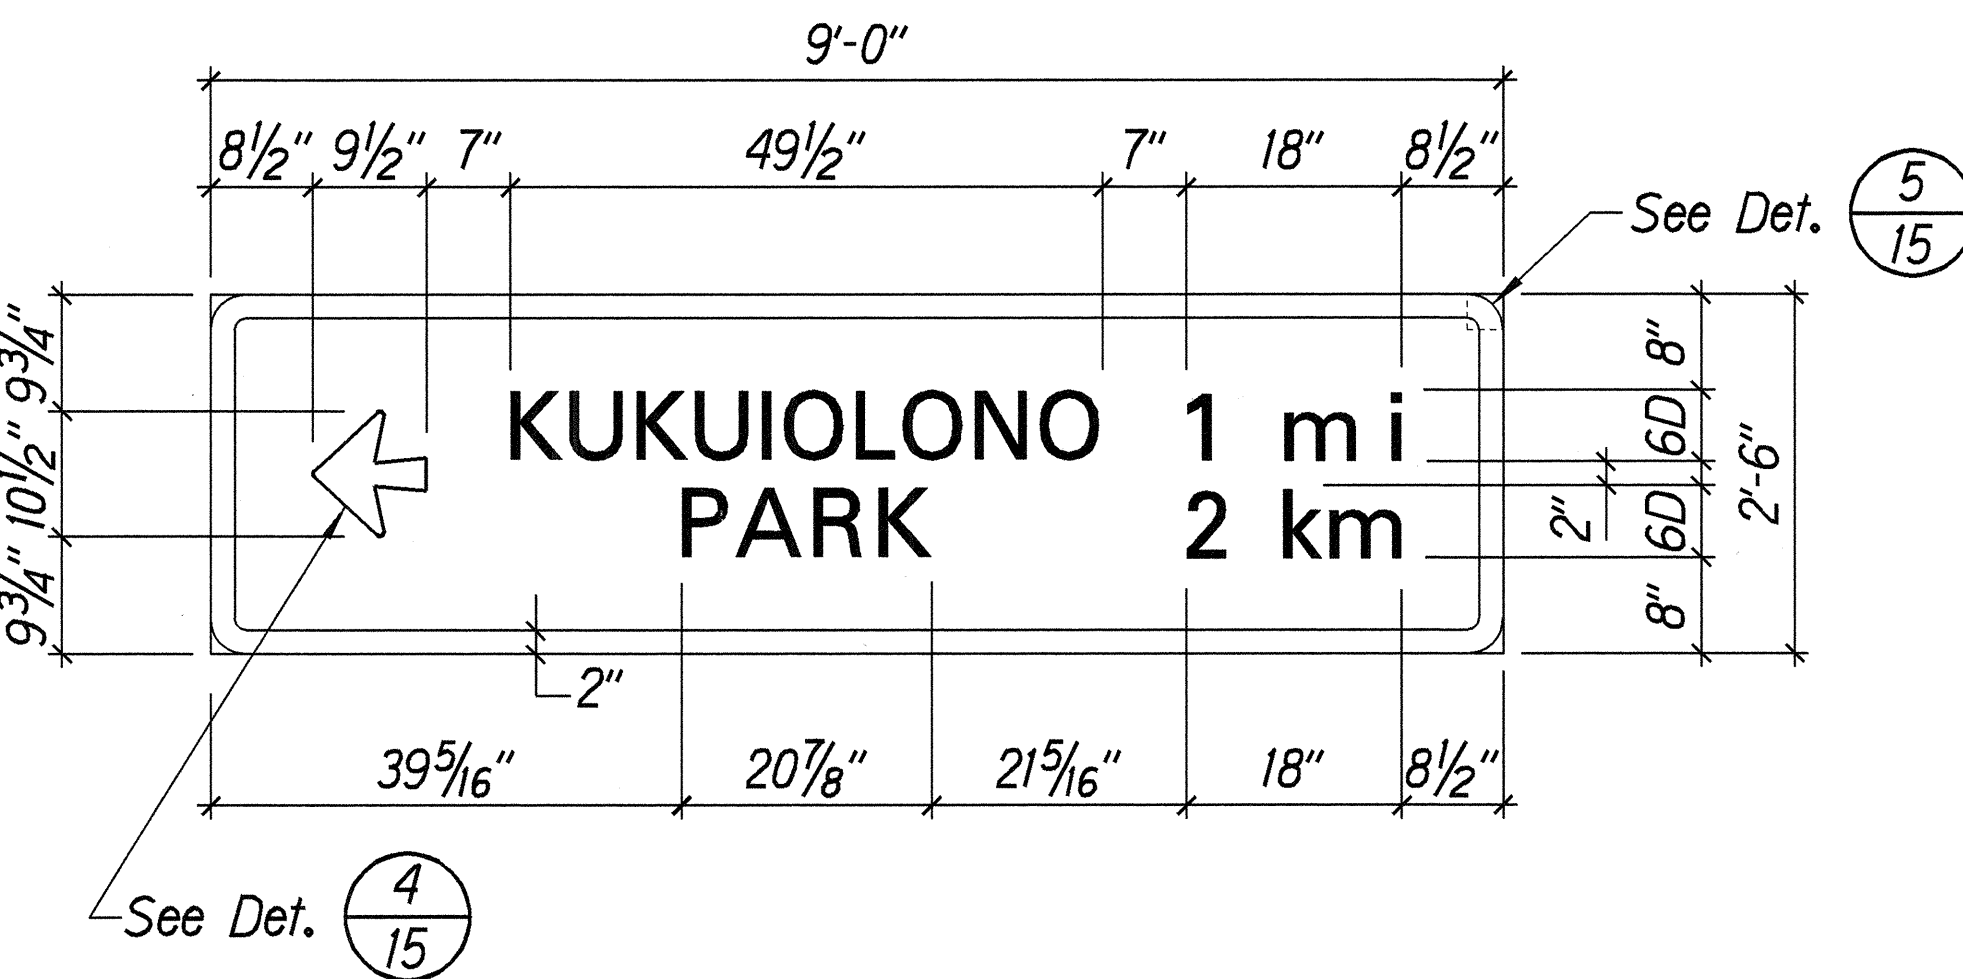


DESTINATION SIGN DETAIL - D-1(L) 2
15

Scale: 3/4" = 1'-0"

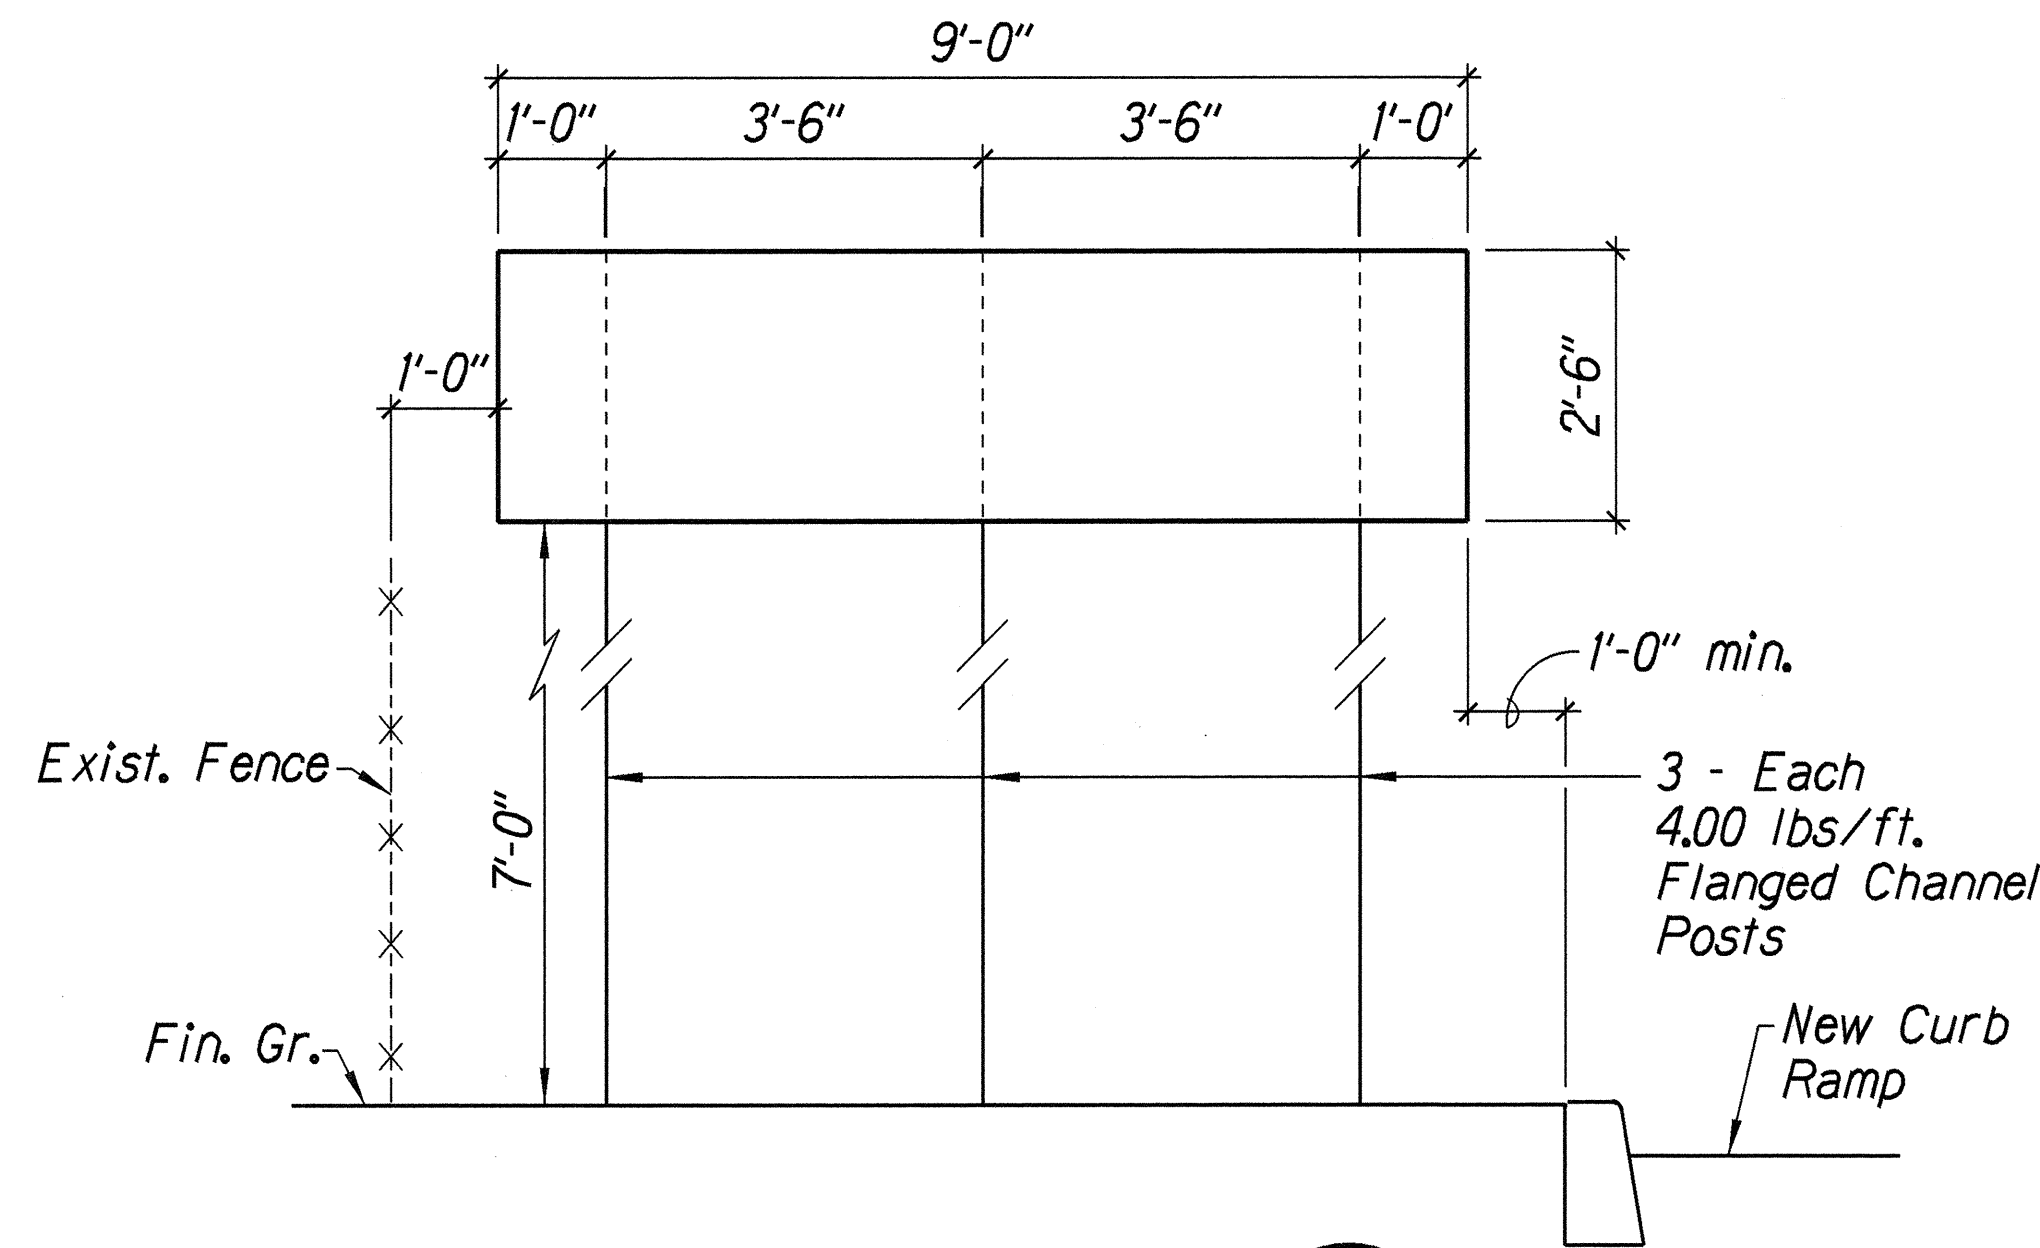


SIGN D-1 (L & R) 3
15

Not to Scale

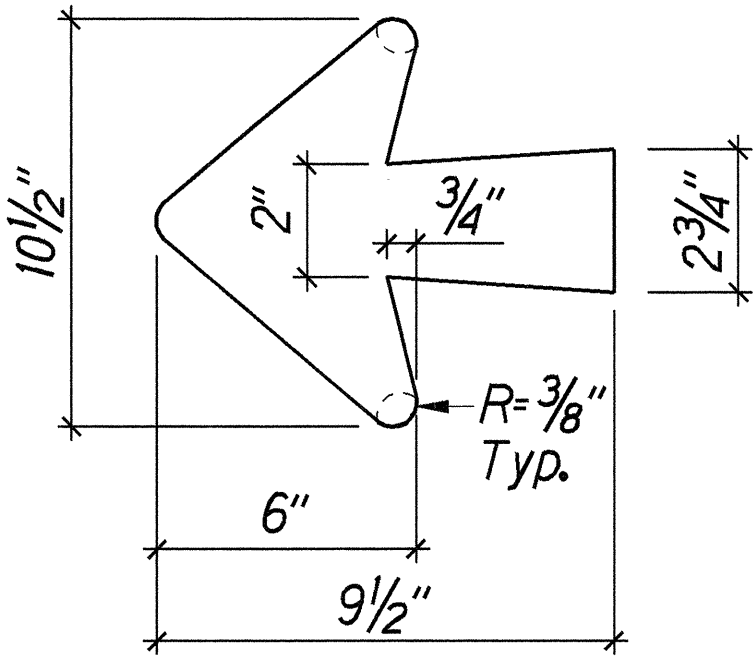

TYP. ARROW DETAIL 4
15

Scale: 3"=1'-0"

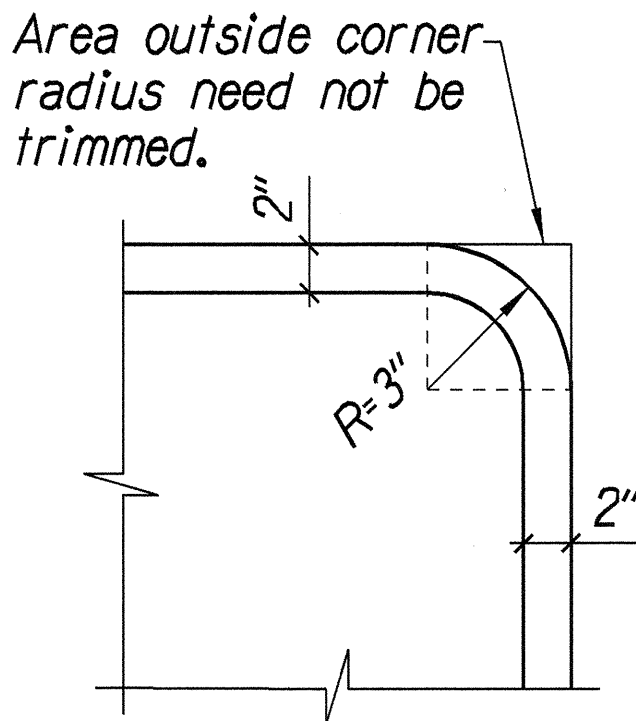


TYP. BORDER DETAIL 5
15

Scale: 3"=1'-0"

SURVEY PLOTTED BY	DATE
DRAWN BY	
DESIGNED BY	
CHECKED BY	
ORIGINAL PLAN	
NOTE BOOK	
N _c	

dkms1s403.dgn

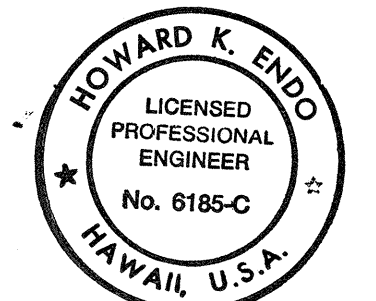

THIS WORK WAS PREPARED BY ME OR UNDER MY SUPERVISION.
 SHIMABUKURO, ENDO & YOSHIZAKI, INC.
 1126 12th Avenue
 Honolulu, Hawaii 96816

STATE OF HAWAII
 DEPARTMENT OF TRANSPORTATION
 HIGHWAYS DIVISION

DESTINATION SIGN DETAILS

*Kaumualii Highway Traffic Signal
 Modernization at Various Locations
 Federal-Aid Project No. STP-050-1(20)*

Scale: As Shown Date: Apr., 2000

SHEET No. 1 OF 1 SHEETS