




FED. ROAD DIST. NO.	STATE	FED. AID PROJ. NO.	FISCAL YEAR	SHEET NO.	TOTAL SHEETS
HAWAII	HAW.	STP-050-1(20)	2000	13	28

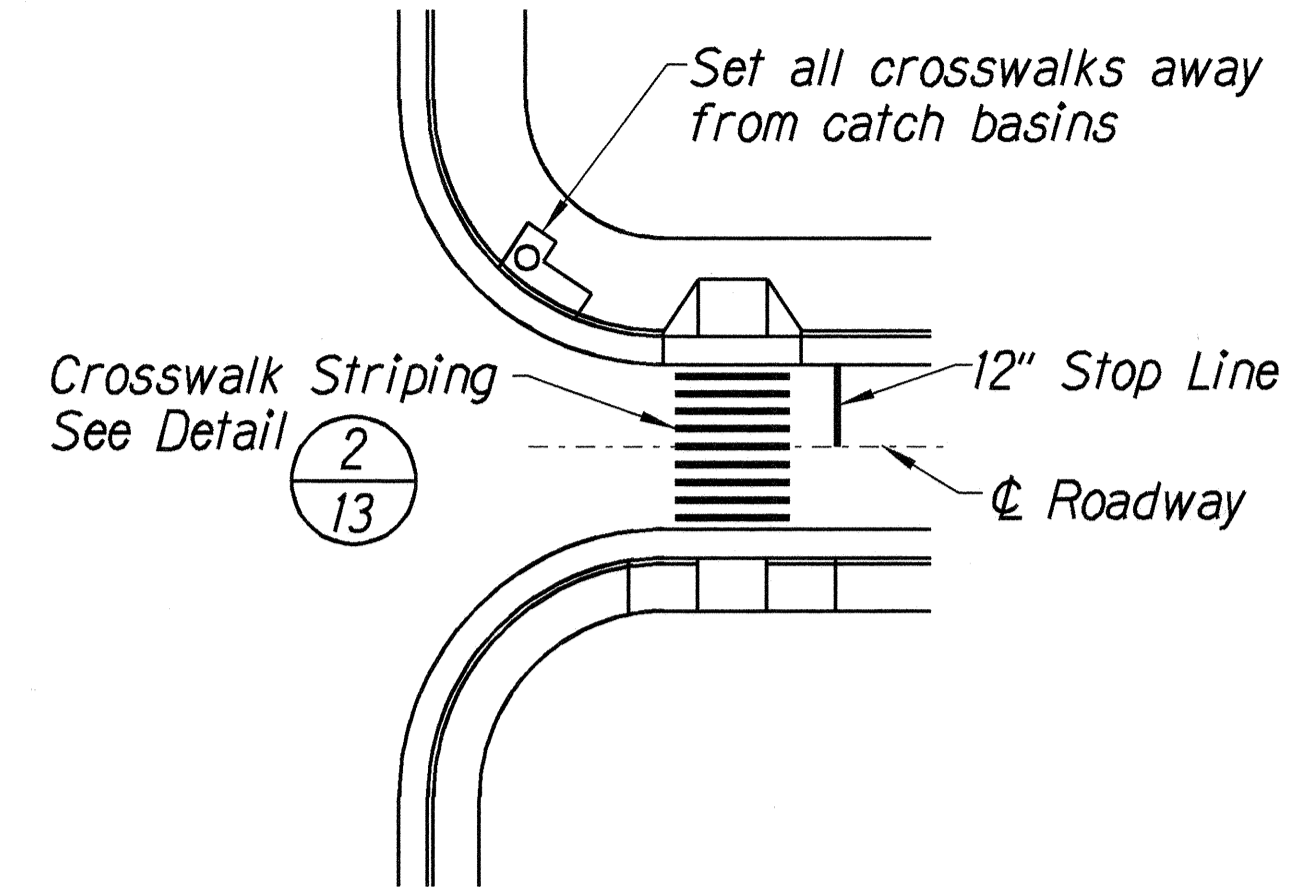


CROSSWALK STRIPING PLAN (1/12/13)
Not to Scale

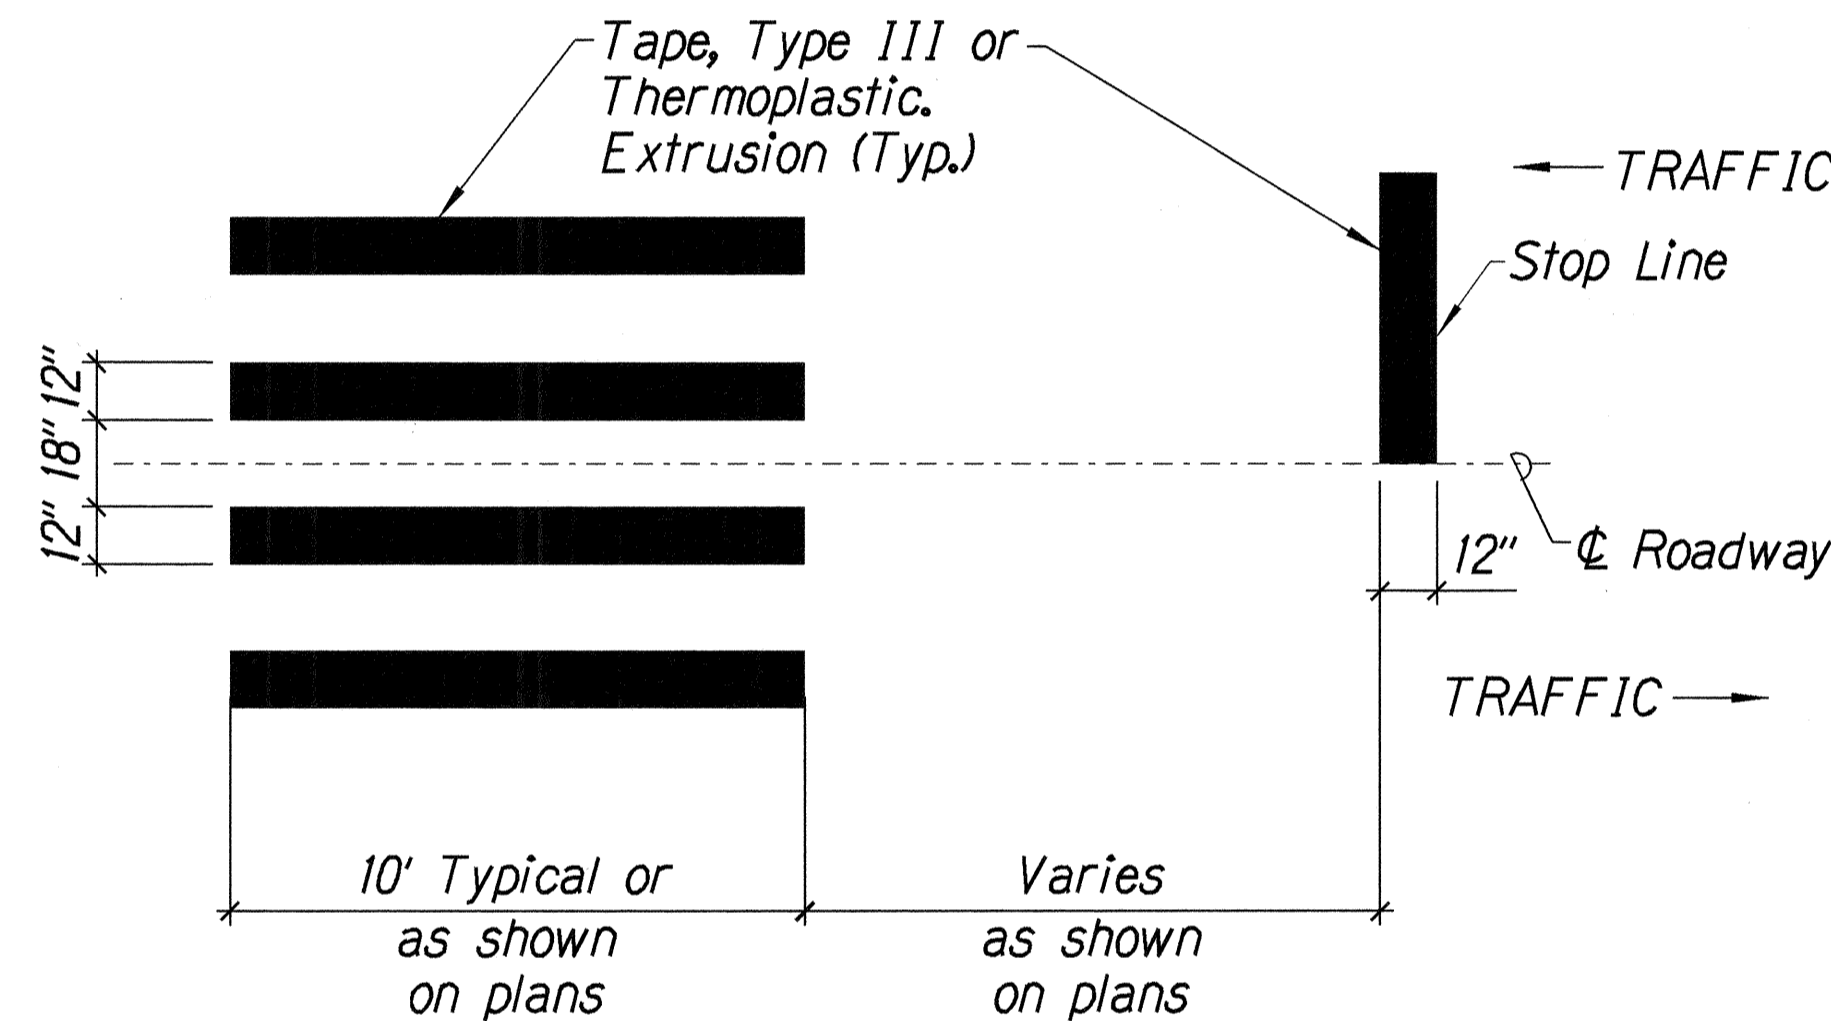


CROSSWALK STRIPING DETAIL (2/13)
Not to Scale

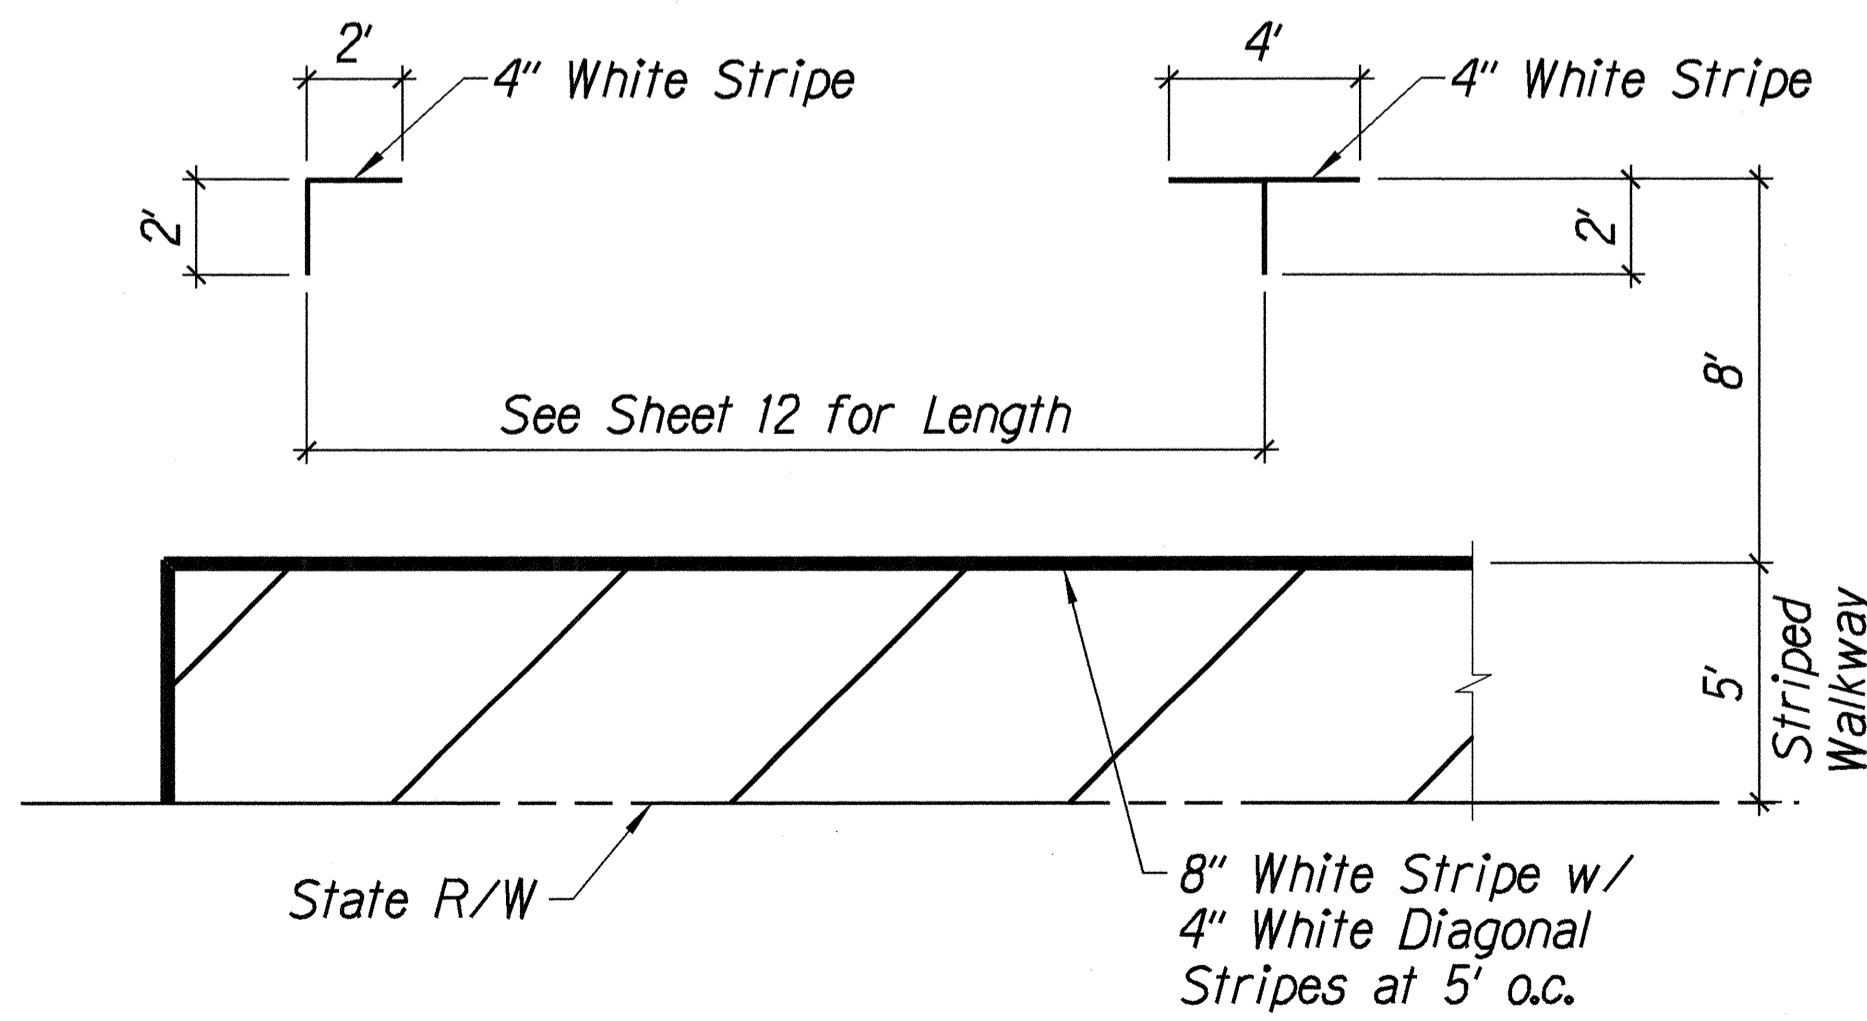

TYPICAL PARKING STALL DETAIL (3/12/13)
Not to Scale

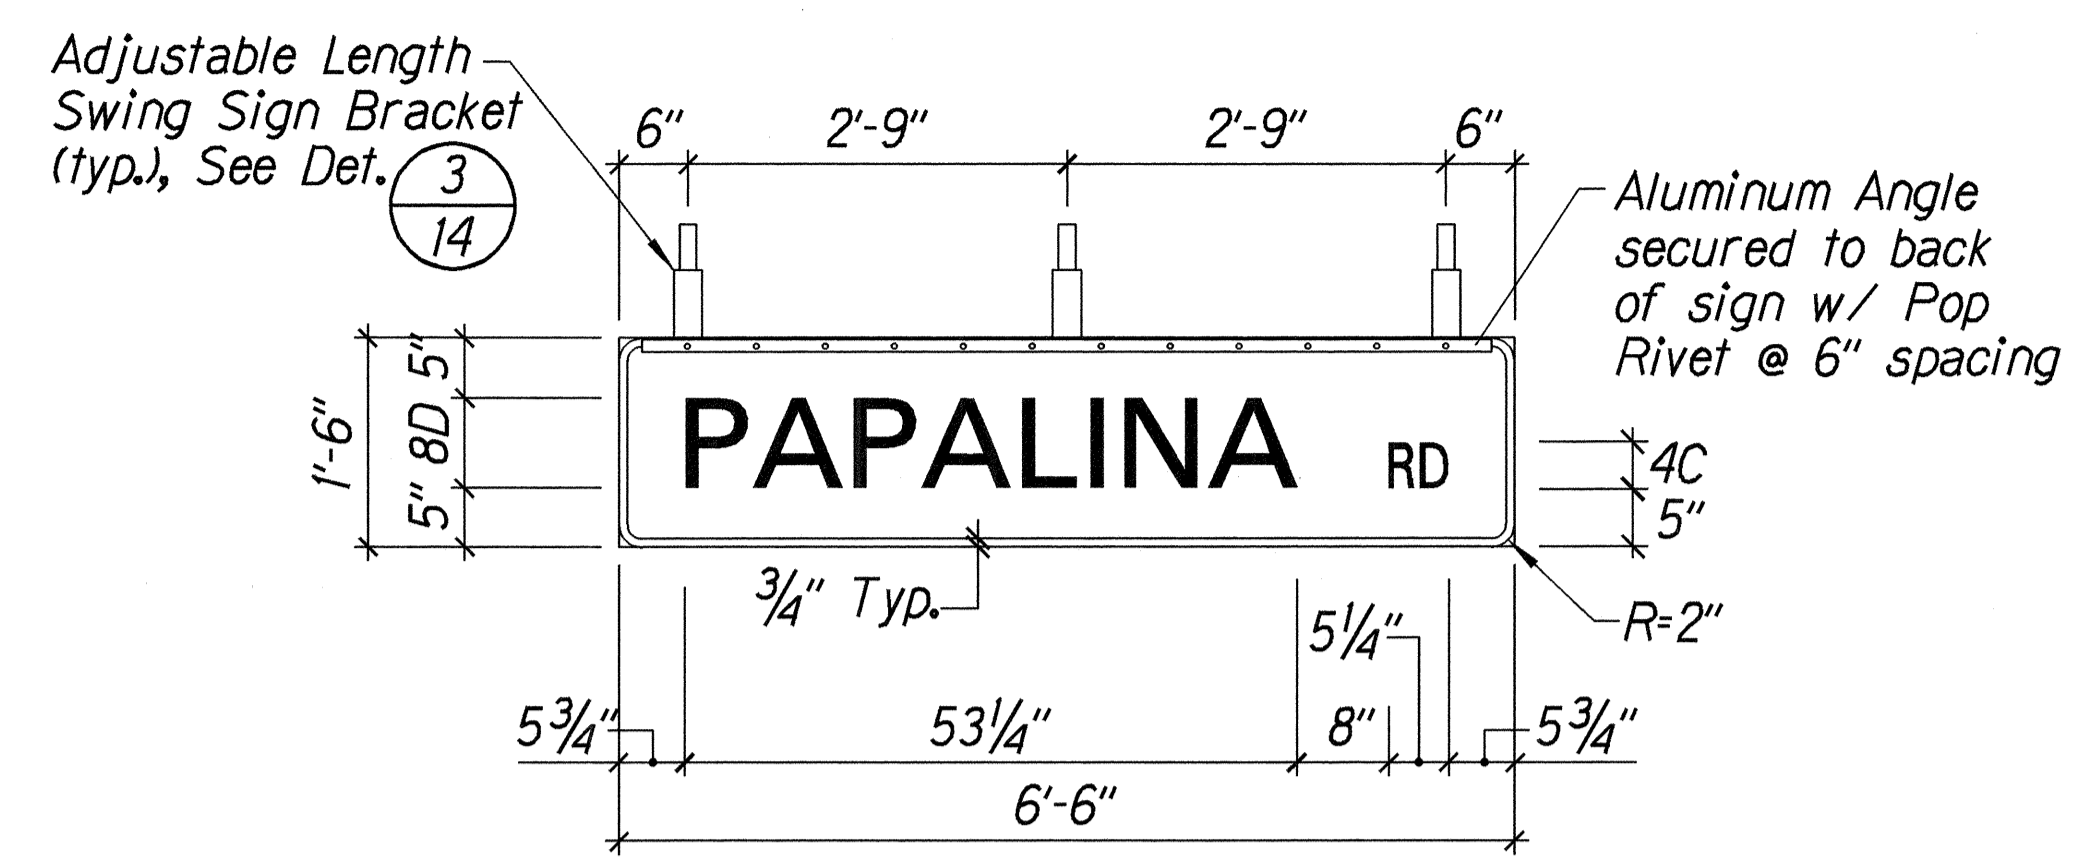

SIGN D3-1 DETAIL (4/12/13)
Not to Scale

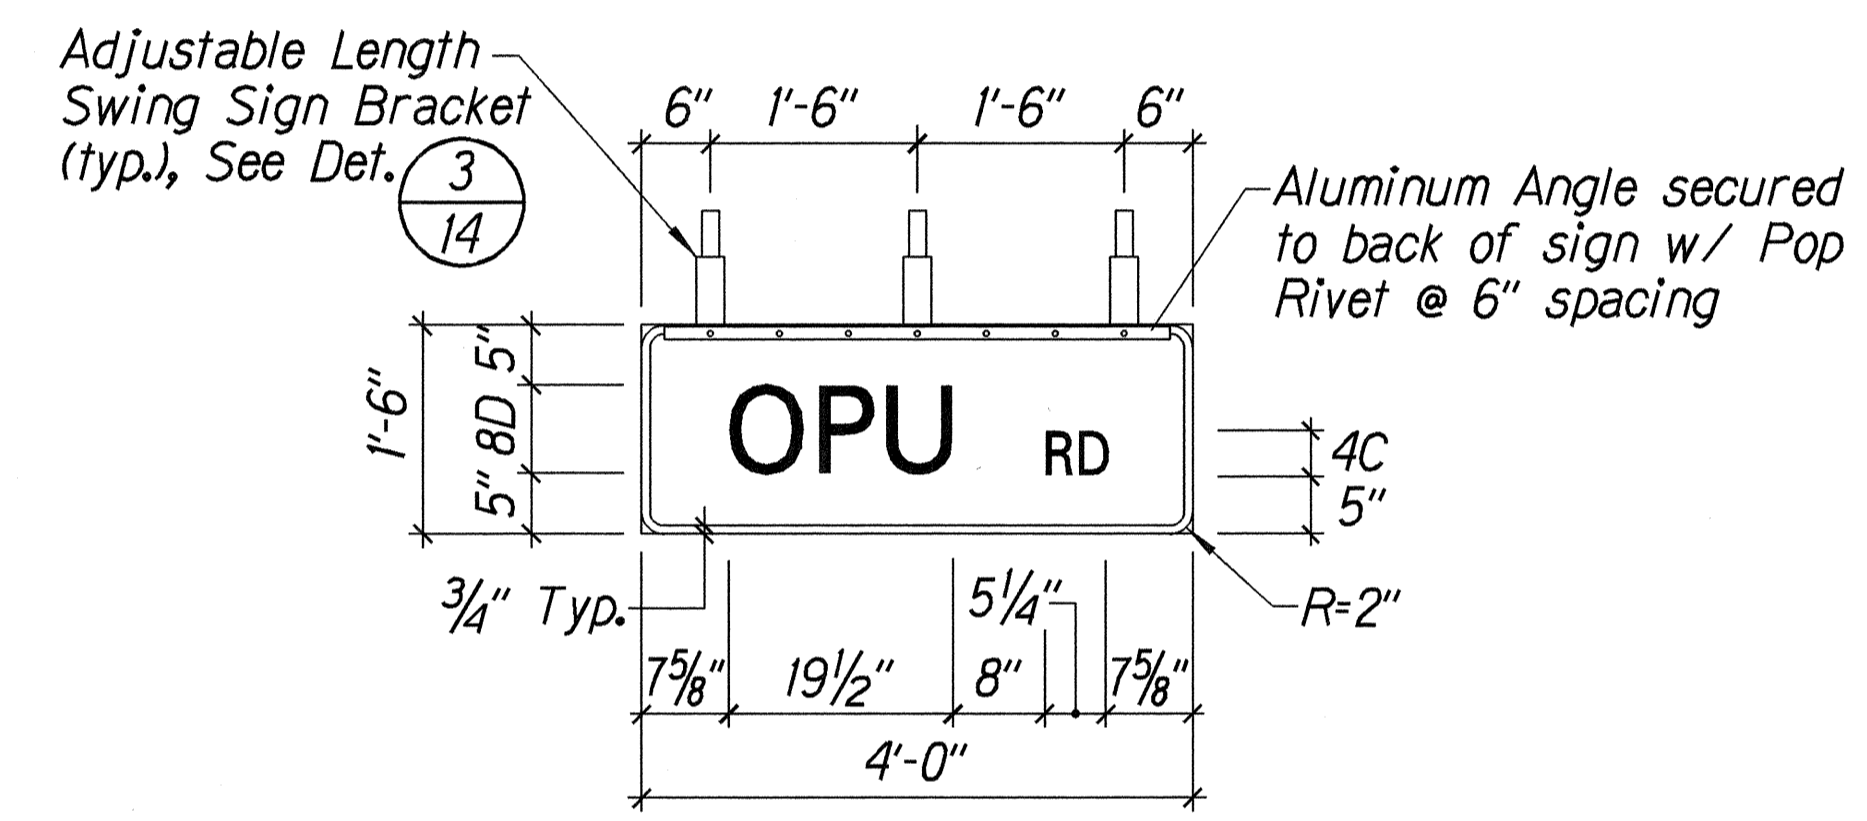

SIGN D3-2 DETAIL (5/12/13)
Not to Scale


STREET NAME (D3) SIGN NOTES:

- Sign D3-1 & D3-2 shall be new street name signs. The Contractor shall provide the same message on the front and back side of the sign. Payment will not be made separately but shall be considered as one unit.
- Colors:
Legend - White (Reflectorized)
Background - Green (Reflectorized)
- All panels shall be reflectorized with Type III or IV retroreflective sheeting in accordance with Section - 712.20 of the Standard Specifications.
- All signs shall conform to Section 621 of the Standard Specifications and the latest editions and amendments of the following FHWA publications:
a. "Manual on Uniform Traffic Control Devices for Streets and Highways" (MUTCD)
b. "Standard Highway Signs"
c. "Standard Alphabets for Highway Signs"
- Borders and messages shall conform to details as shown on the plans and as specified in the MUTCD.
- Sign mounting brackets, aluminum angle, fixtures, fasteners and all necessary hardware and equipment, tools, labor, materials and other incidentals for installation, will not be paid for separately but shall be considered incidental to street name sign installation.
- Number of Swing Sign Brackets required per Sign Panel:
3 Brackets - Panel length 7' or less
4 Brackets - Panel length greater than 7' with a maximum length of 9'-6"
- Diacritical marks for Street Name are not authorized.

SURVEY PLOTTED BY	DATE
DRAWN BY	
DESIGNED BY	
QUANTITIES BY	
CHECKED BY	
ORIGINAL PLAN	
NOTE BOOK	
No.	

APPROVED: *[Signature]* 1/21/00
County Engineer, Dept. of Public Works
County of Kauai
(For work within County R/W)

Date

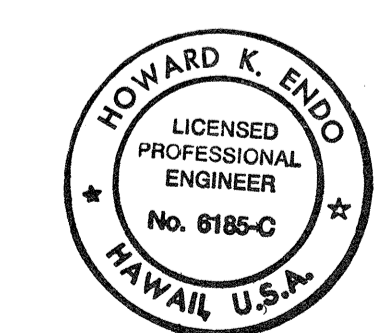

THIS WORK WAS PREPARED BY ME OR UNDER MY SUPERVISION
[Signature]
SHIMAMUKURO, ENDO & YOSHIZAKI, INC.
1126 12th Avenue
Honolulu, Hawaii 96816

STATE OF HAWAII
DEPARTMENT OF TRANSPORTATION
HIGHWAYS DIVISION
STREET NAME SIGN AND CROSSWALK DETAILS
Kaumualii Highway Traffic Signal Modernization at Various Locations
Federal-Aid Project No. STP-050-1(20)
Scale: As Shown Date: Apr., 2000
SHEET No. 1 OF 1 SHEETS