




FED. ROAD DIST. NO.	STATE	FED. AID PROJ. NO.	FISCAL YEAR	SHEET NO.	TOTAL SHEETS
HAWAII	HAW.	STP-050-1(20)	2000	5	28

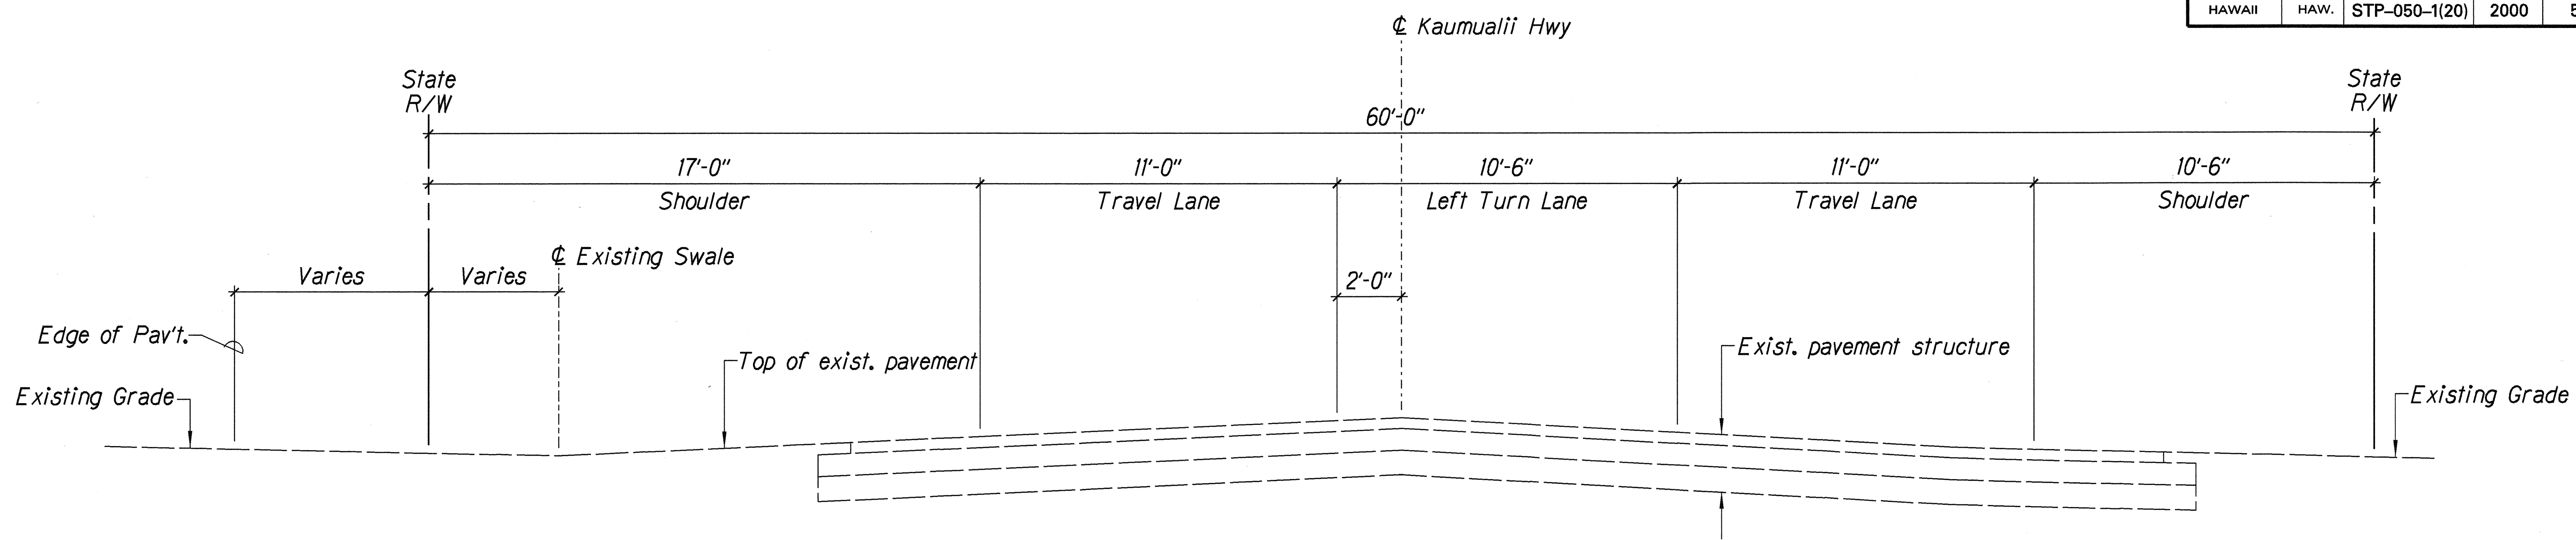


TYPICAL SECTION-KAUMUALII HIGHWAY
STA. 3+50± TO 6+00±
 Scale: $\frac{3}{8}" = 1'-0"$

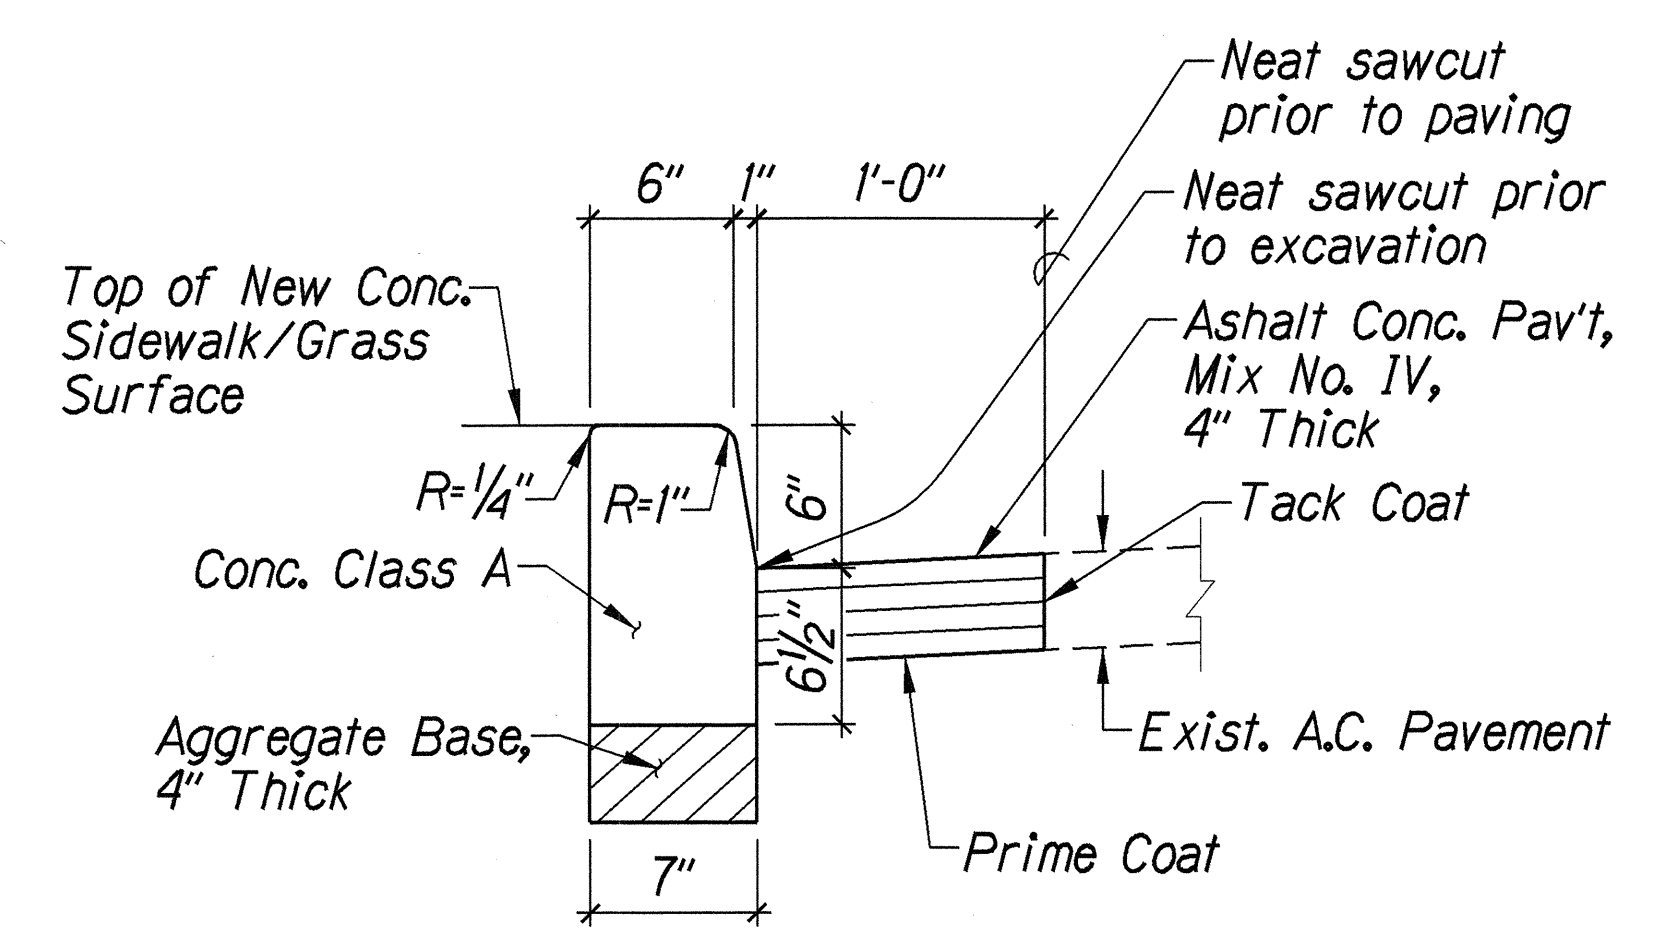

CURB, TYPE "3D" MODIFIED DETAIL
 Scale: $1\frac{1}{2}" = 1'-0"$

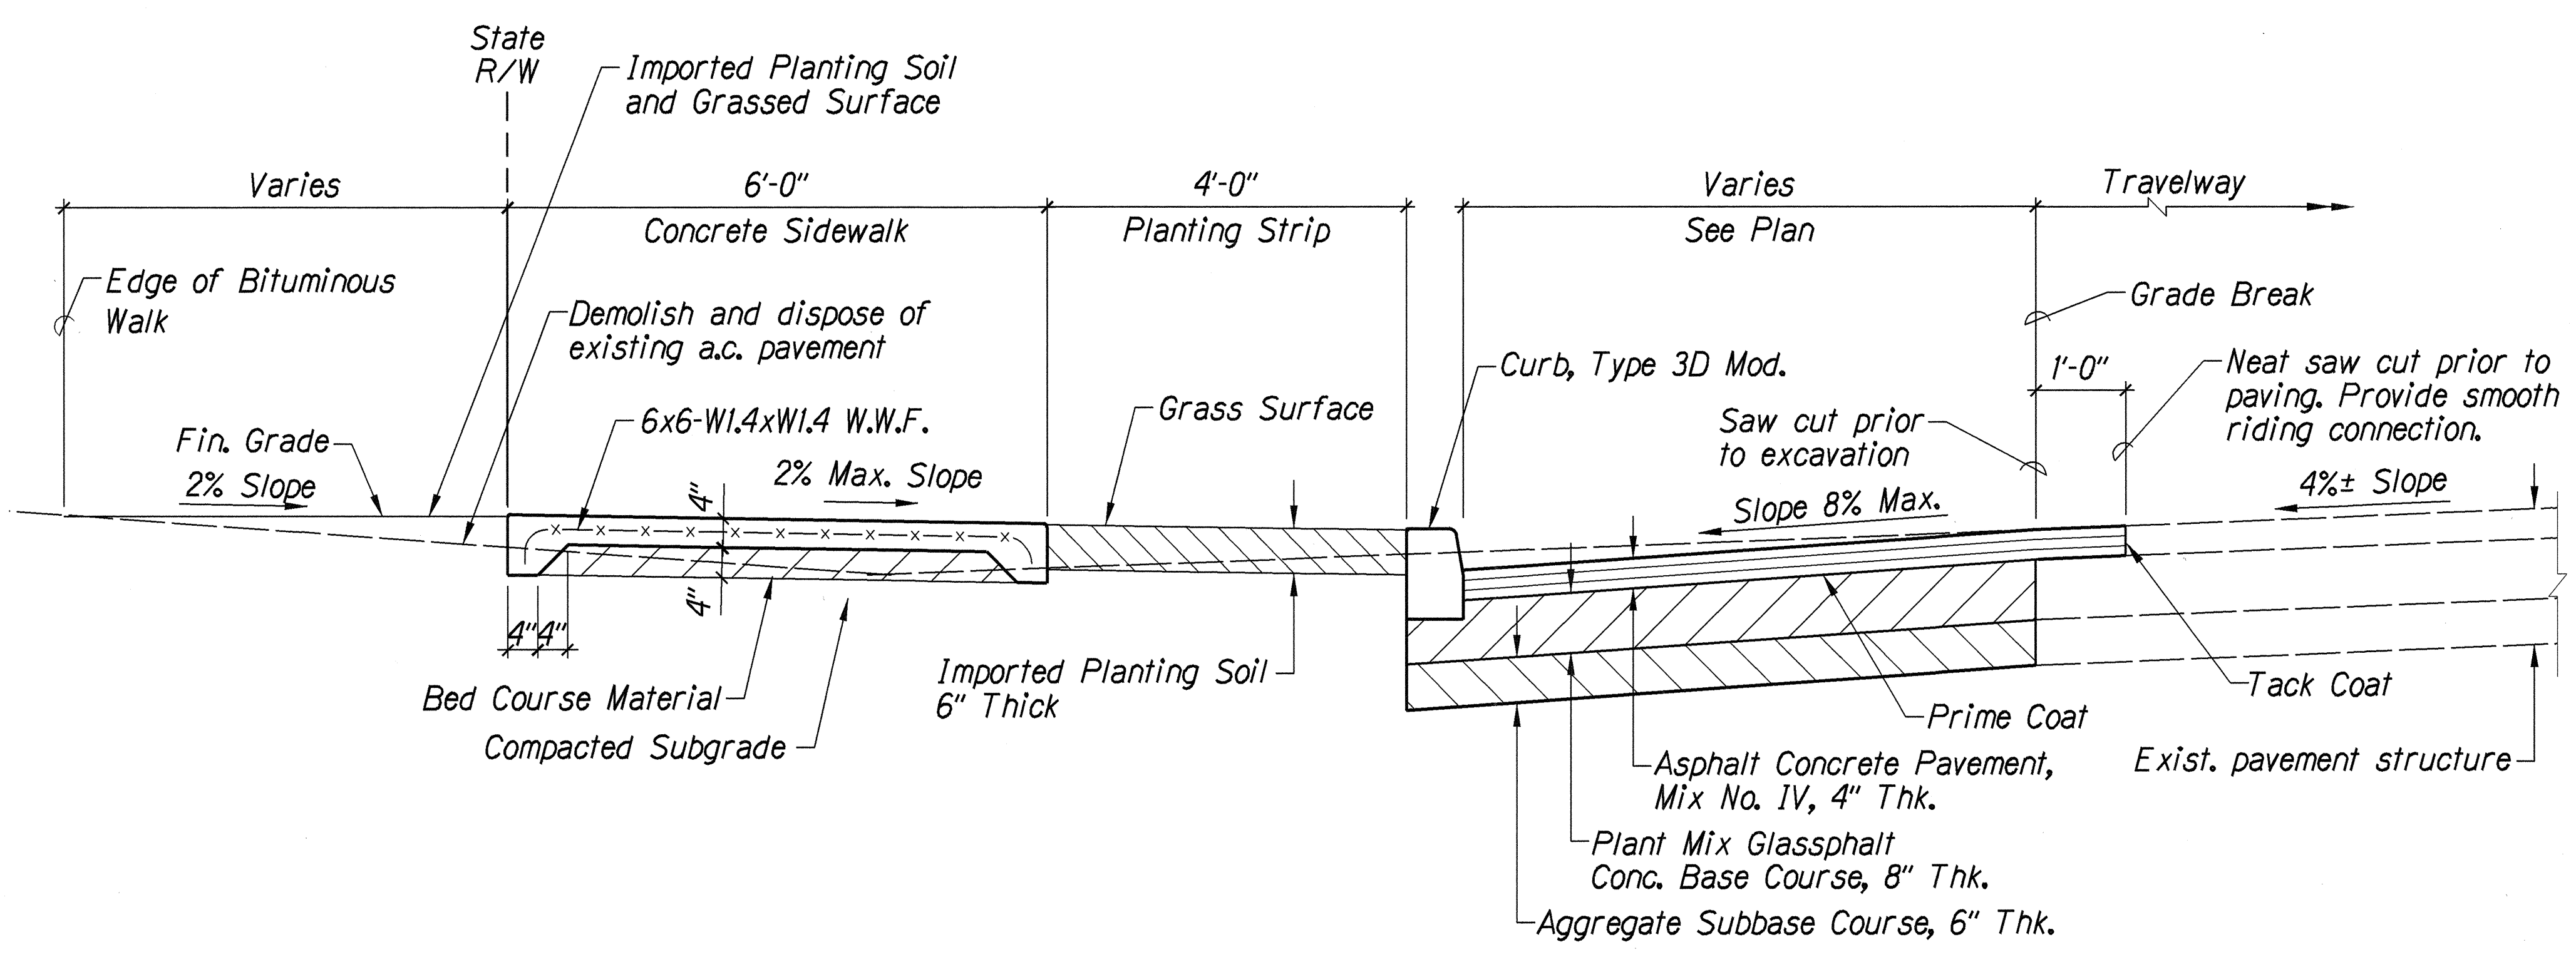

SECTION A
 Scale: $\frac{3}{4}" = 1'-0"$

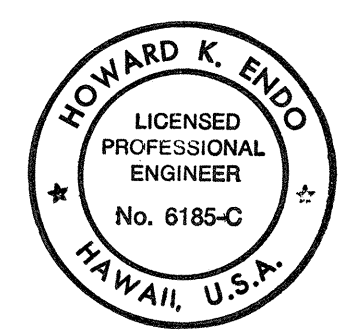

THIS WORK WAS PREPARED BY ME OR UNDER MY SUPERVISION
 SHIMABUKURO, ENDO & YOSHIKAZAKI, INC.
 1126 12th Avenue
 Honolulu, Hawaii 96816

STATE OF HAWAII
DEPARTMENT OF TRANSPORTATION
HIGHWAYS DIVISION

**TYPICAL SECTION
AND DETAILS**
 Kaumualii Highway Traffic Signal
Modernization at Various Locations
Federal-Aid Project No. STP-050-1(20)
 Scale: As Shown Date: Apr., 2000
 SHEET No. 1 OF 1 SHEETS

SURVEY PLOTTED BY	DATE
DRAWN BY	
CHECKED BY	
NOTED BY	
DATE	