


FED. ROAD DIST. NO.	STATE	FED. AID PROJ. NO.	FISCAL YEAR	SHEET NO.	TOTAL SHEETS
HAWAII	HAW.	STP-050-1(22)	2001	16	24

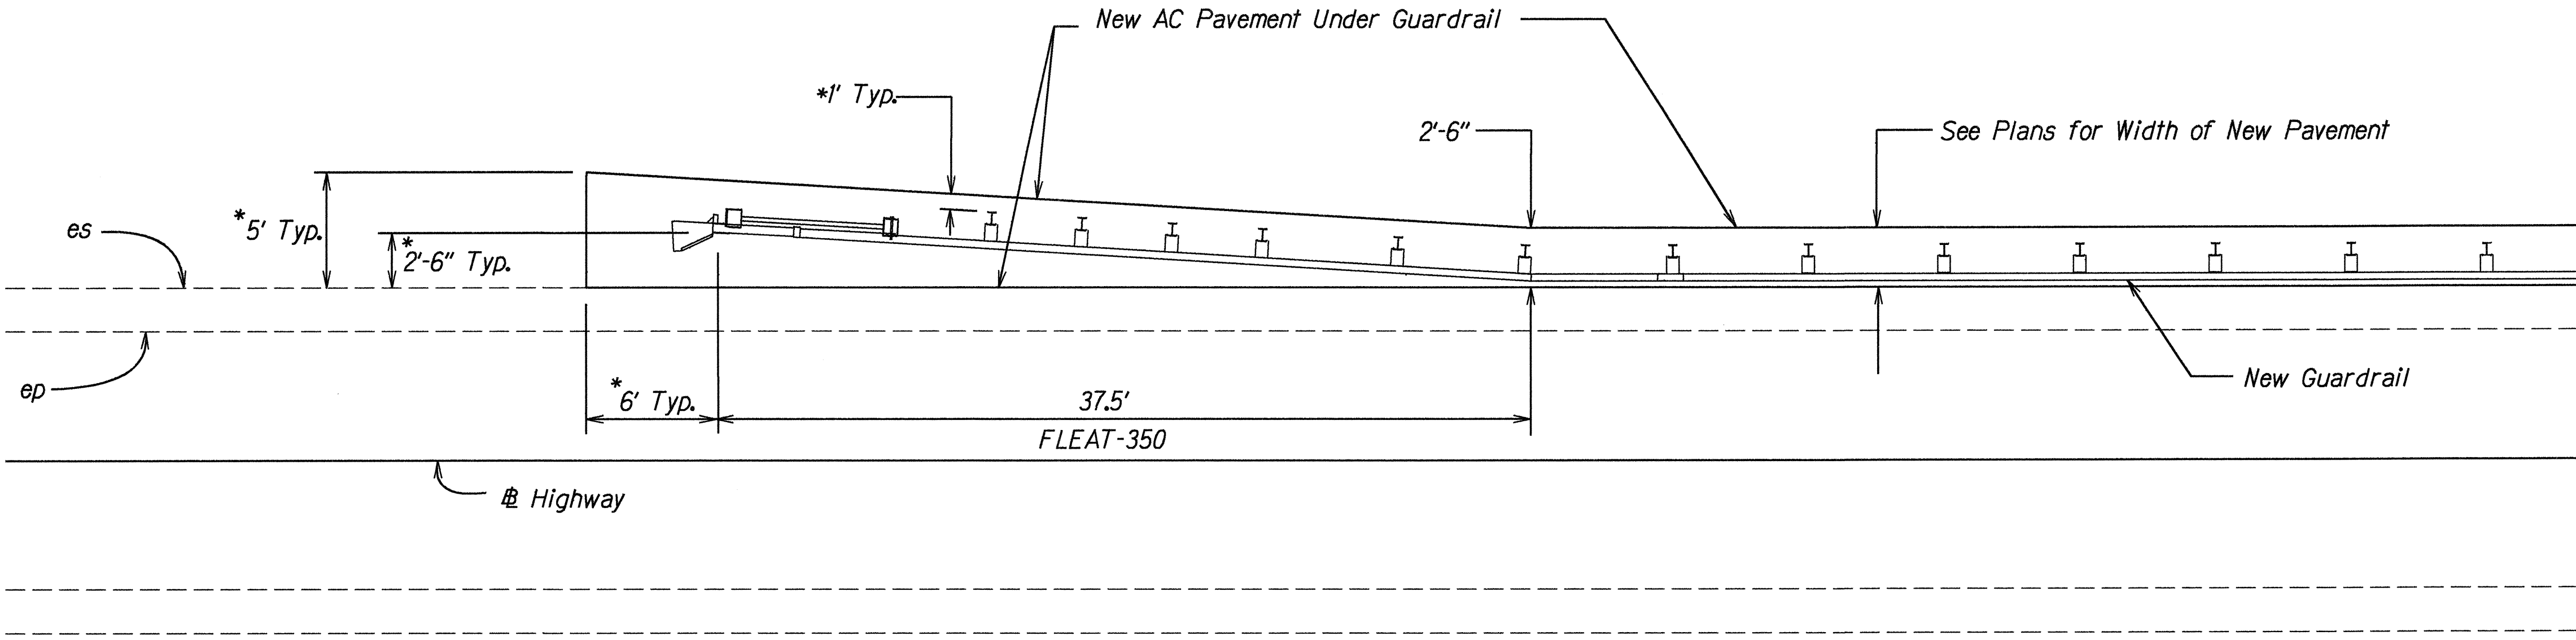

* Unless Noted Otherwise On Plans

AC PAVEMENT UNDER FLEAT-350
 Scale: 1" = 5'

ORIGINAL PLAN	SURVEY PLOTTED BY	DATE
NOTE BOOK	DRAWN BY	X
N _o	TRACED BY	X
	QUANTITIES BY	
	CHECKED BY	

STATE OF HAWAII
DEPARTMENT OF TRANSPORTATION
HIGHWAYS DIVISION

AC PAVEMENT UNDER FLEAT-350
KAUMUALII HIGHWAY GUARDRAIL AND
SHOULDER IMPROVEMENTS
AT VARIOUS LOCATIONS
Fed. Aid Project No. STP-050-1(22)
Not to Scale Date: August, 2000
SHEET No. 1 OF 1 SHEETS