



FED. ROAD DIST. NO.	STATE	PROJ. NO.	FISCAL YEAR	SHEET NO.	TOTAL SHEETS
HAWAII	HAW.	50CD-02-00M	2001	32	33

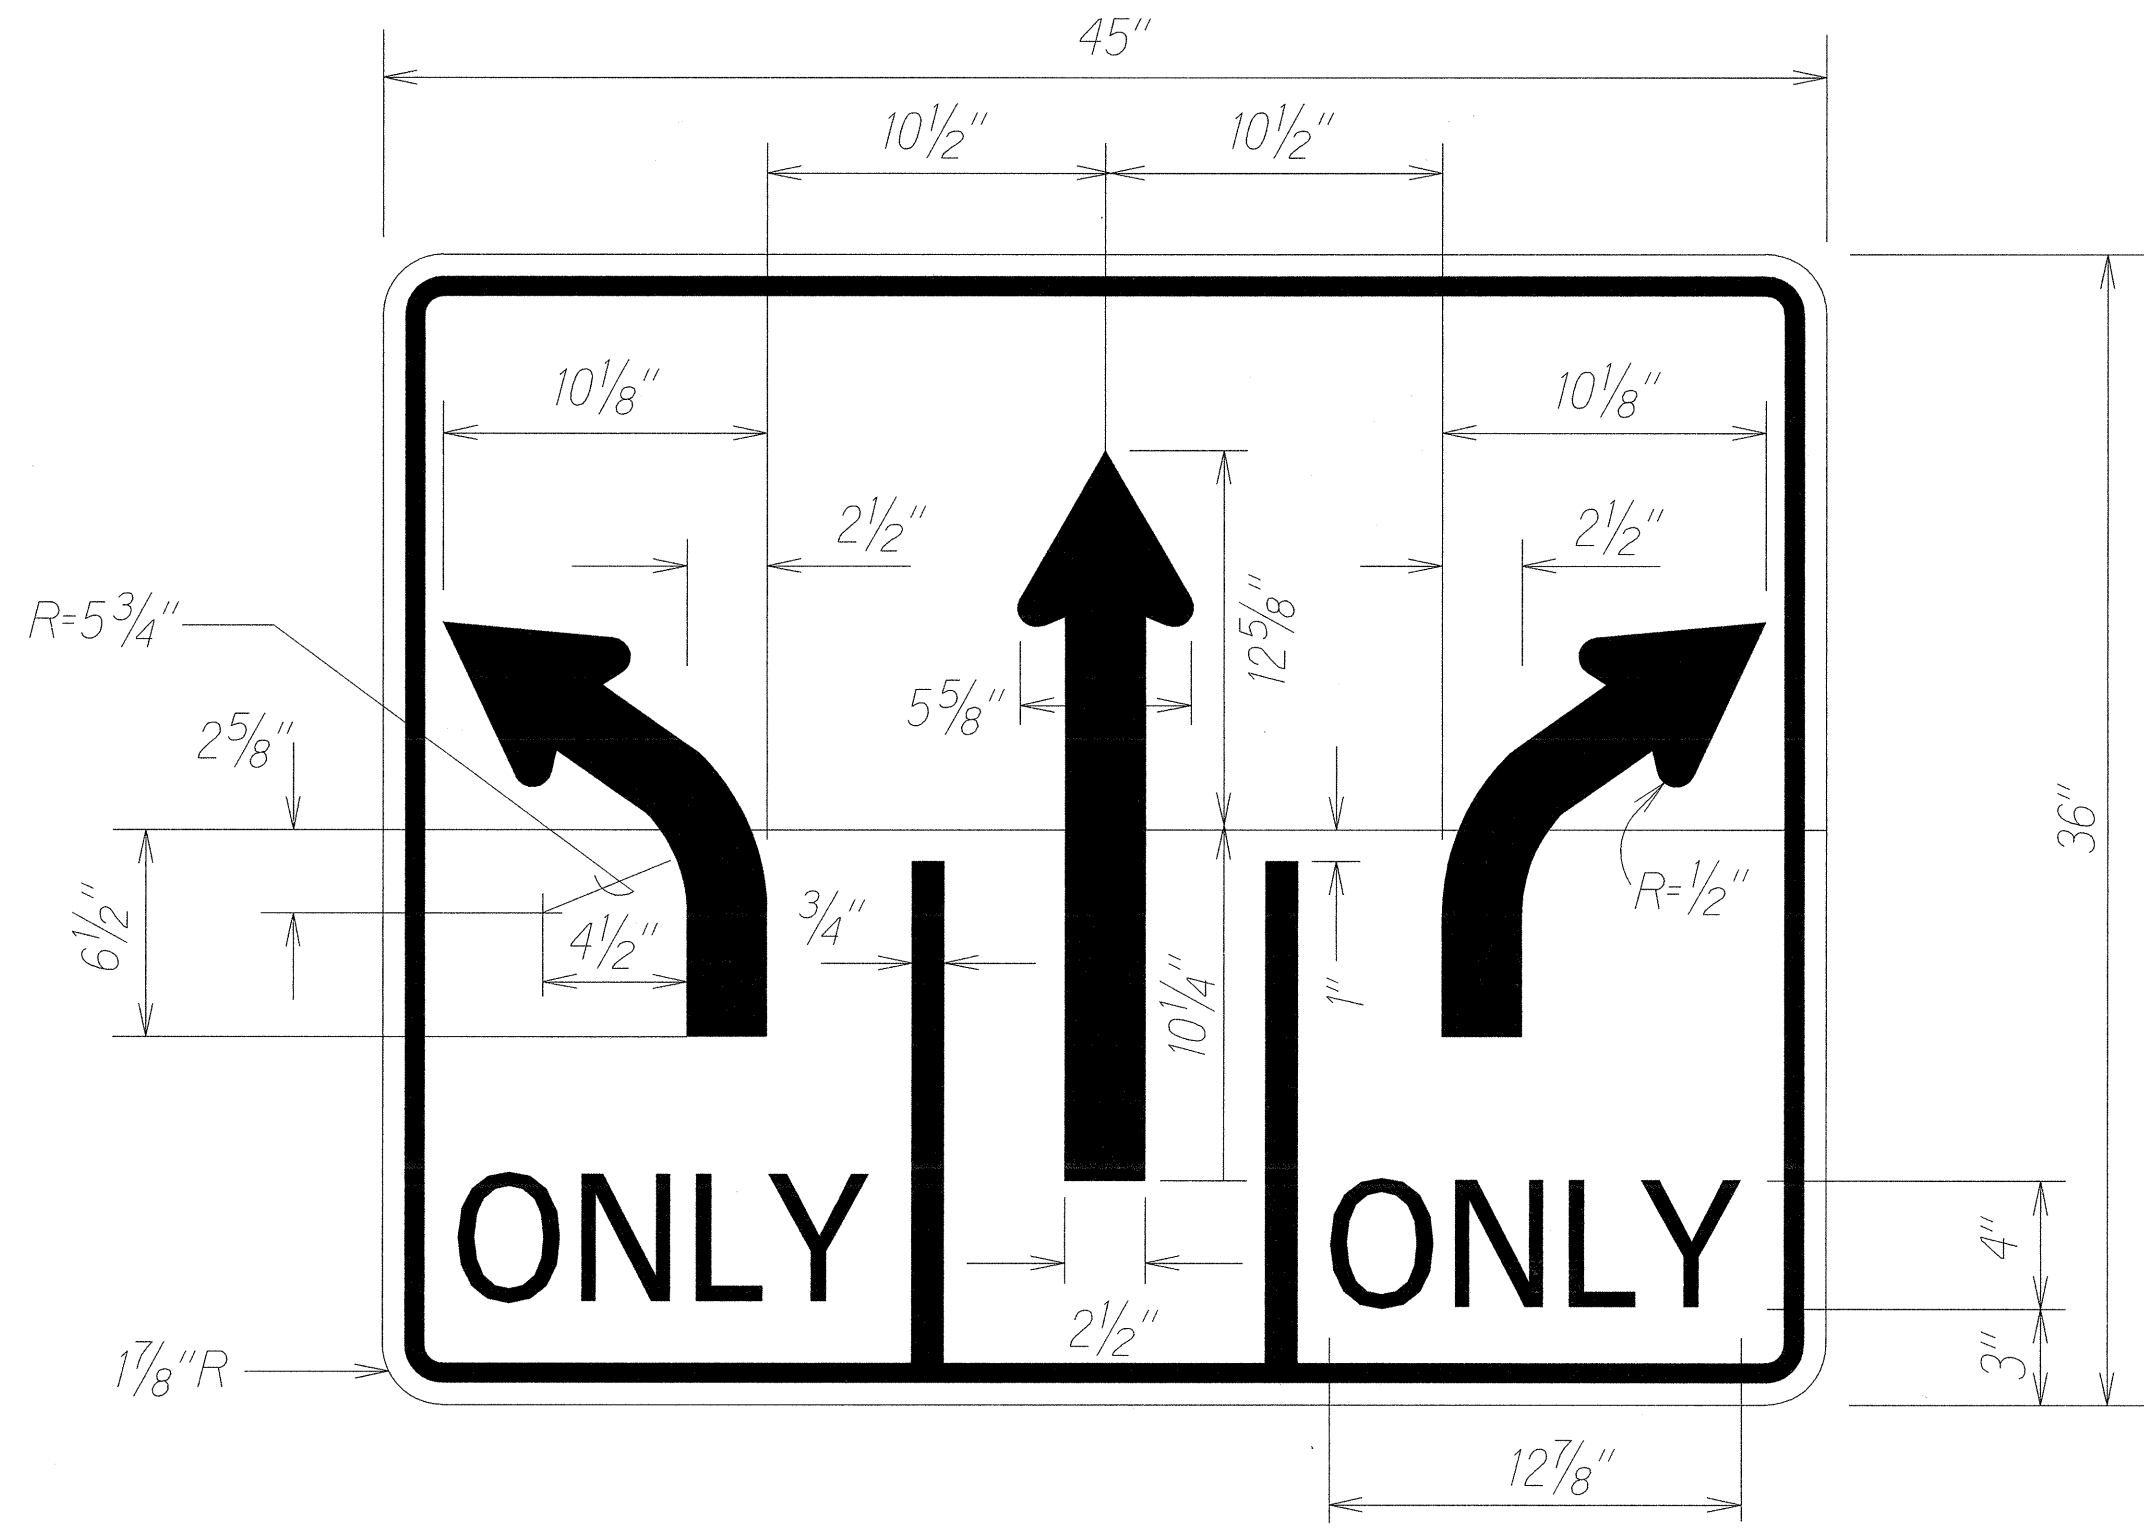


- Legend:
Color
- Border — Black
Lettering — Black
Background — White
Arrow — Black

R3-38 (Modified)
Scale: 2" = 1'-0"

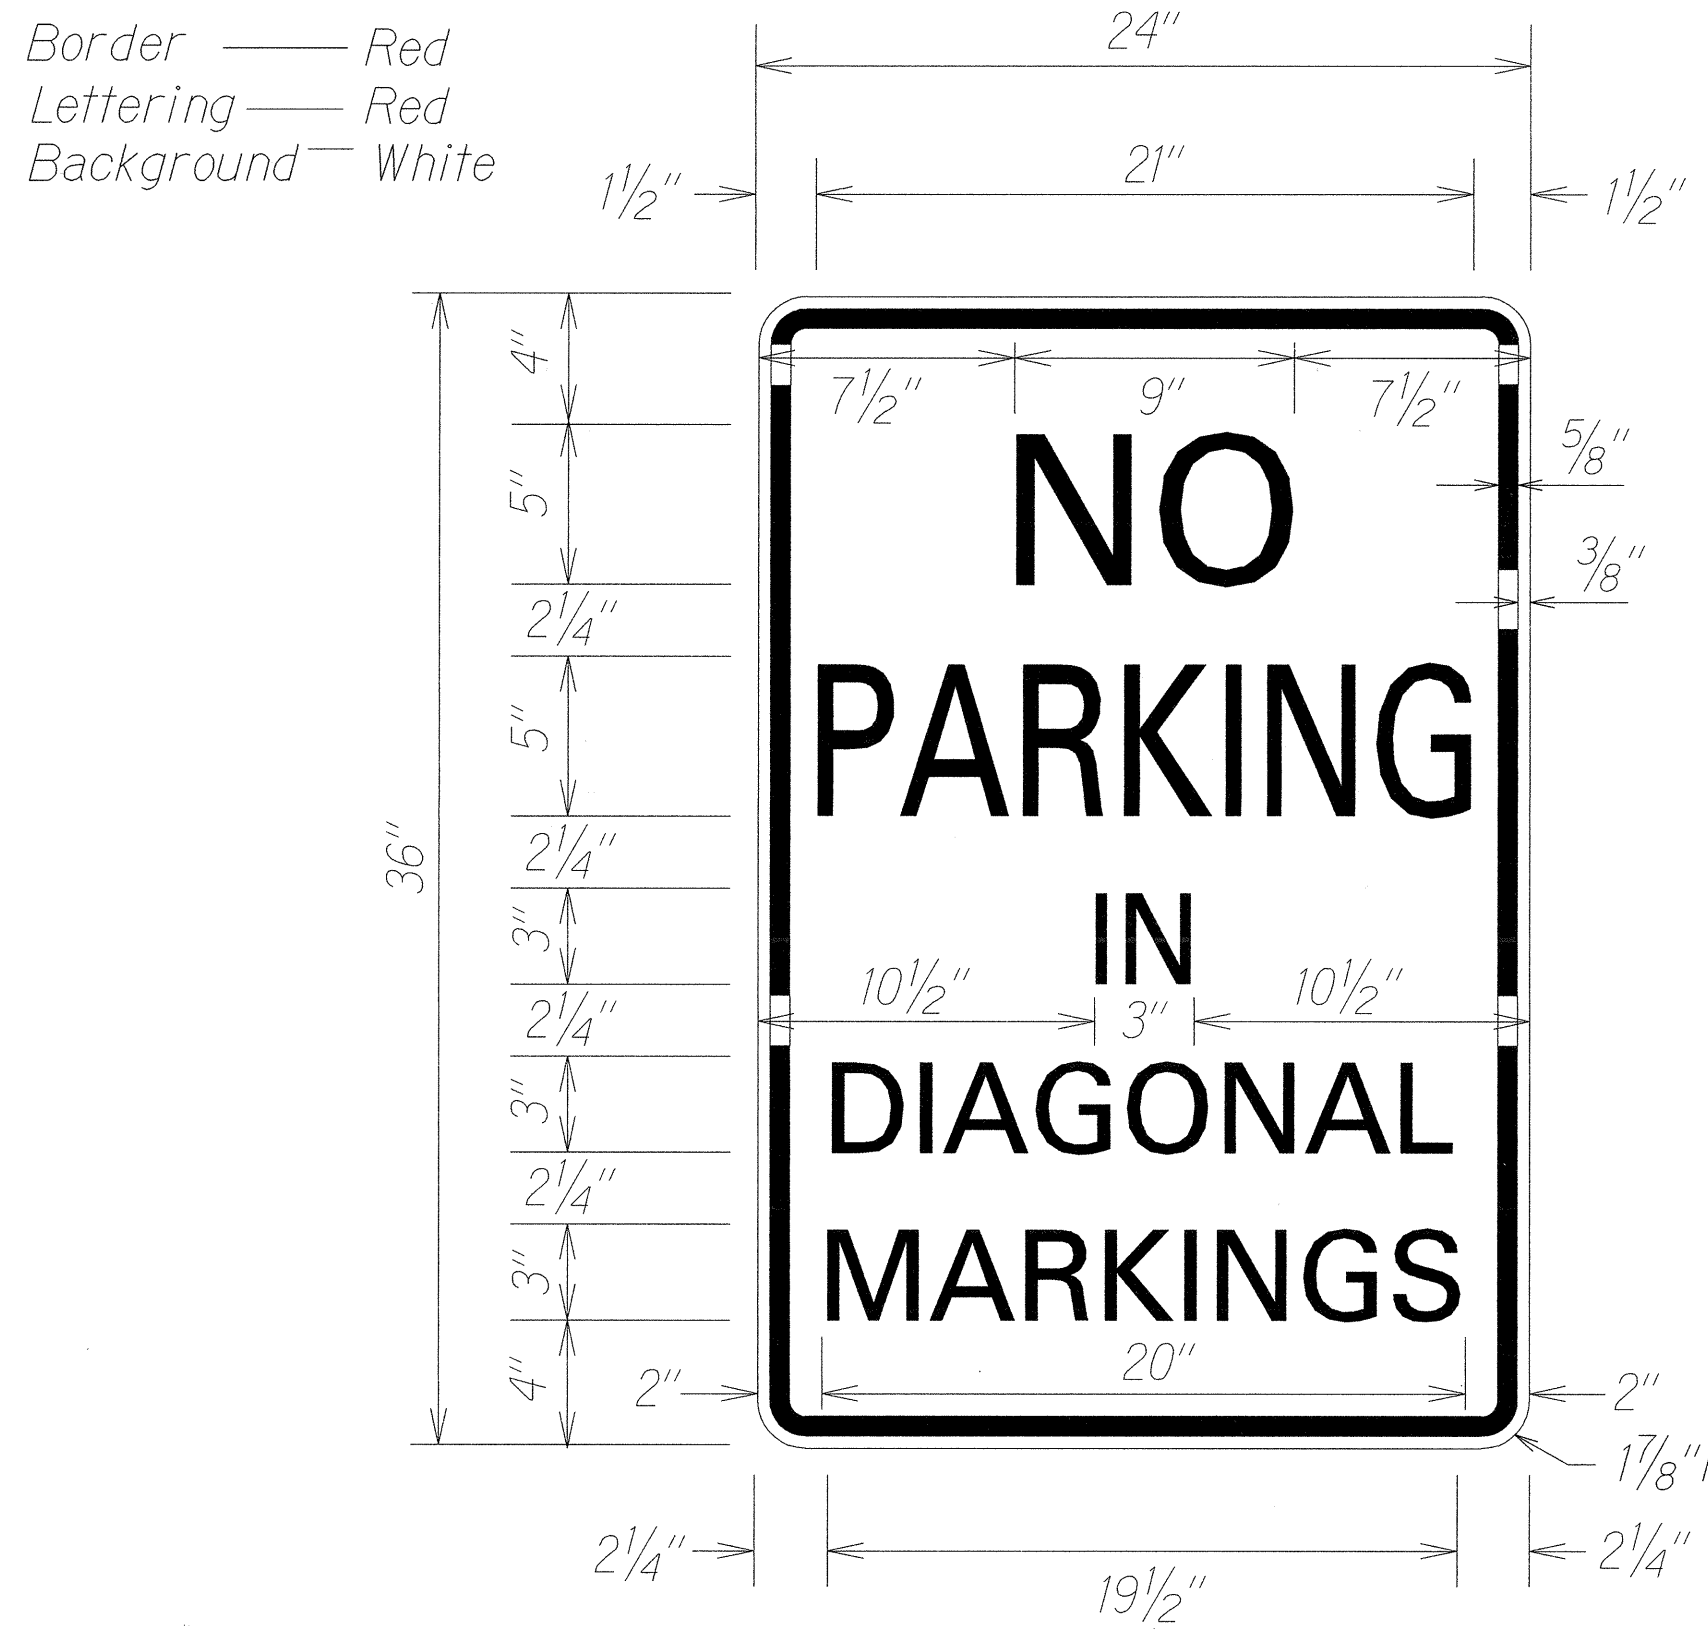


R8-1 (Modified)
Scale: 2" = 1'-0"

- Border — Black
Lettering — Black
Background — White

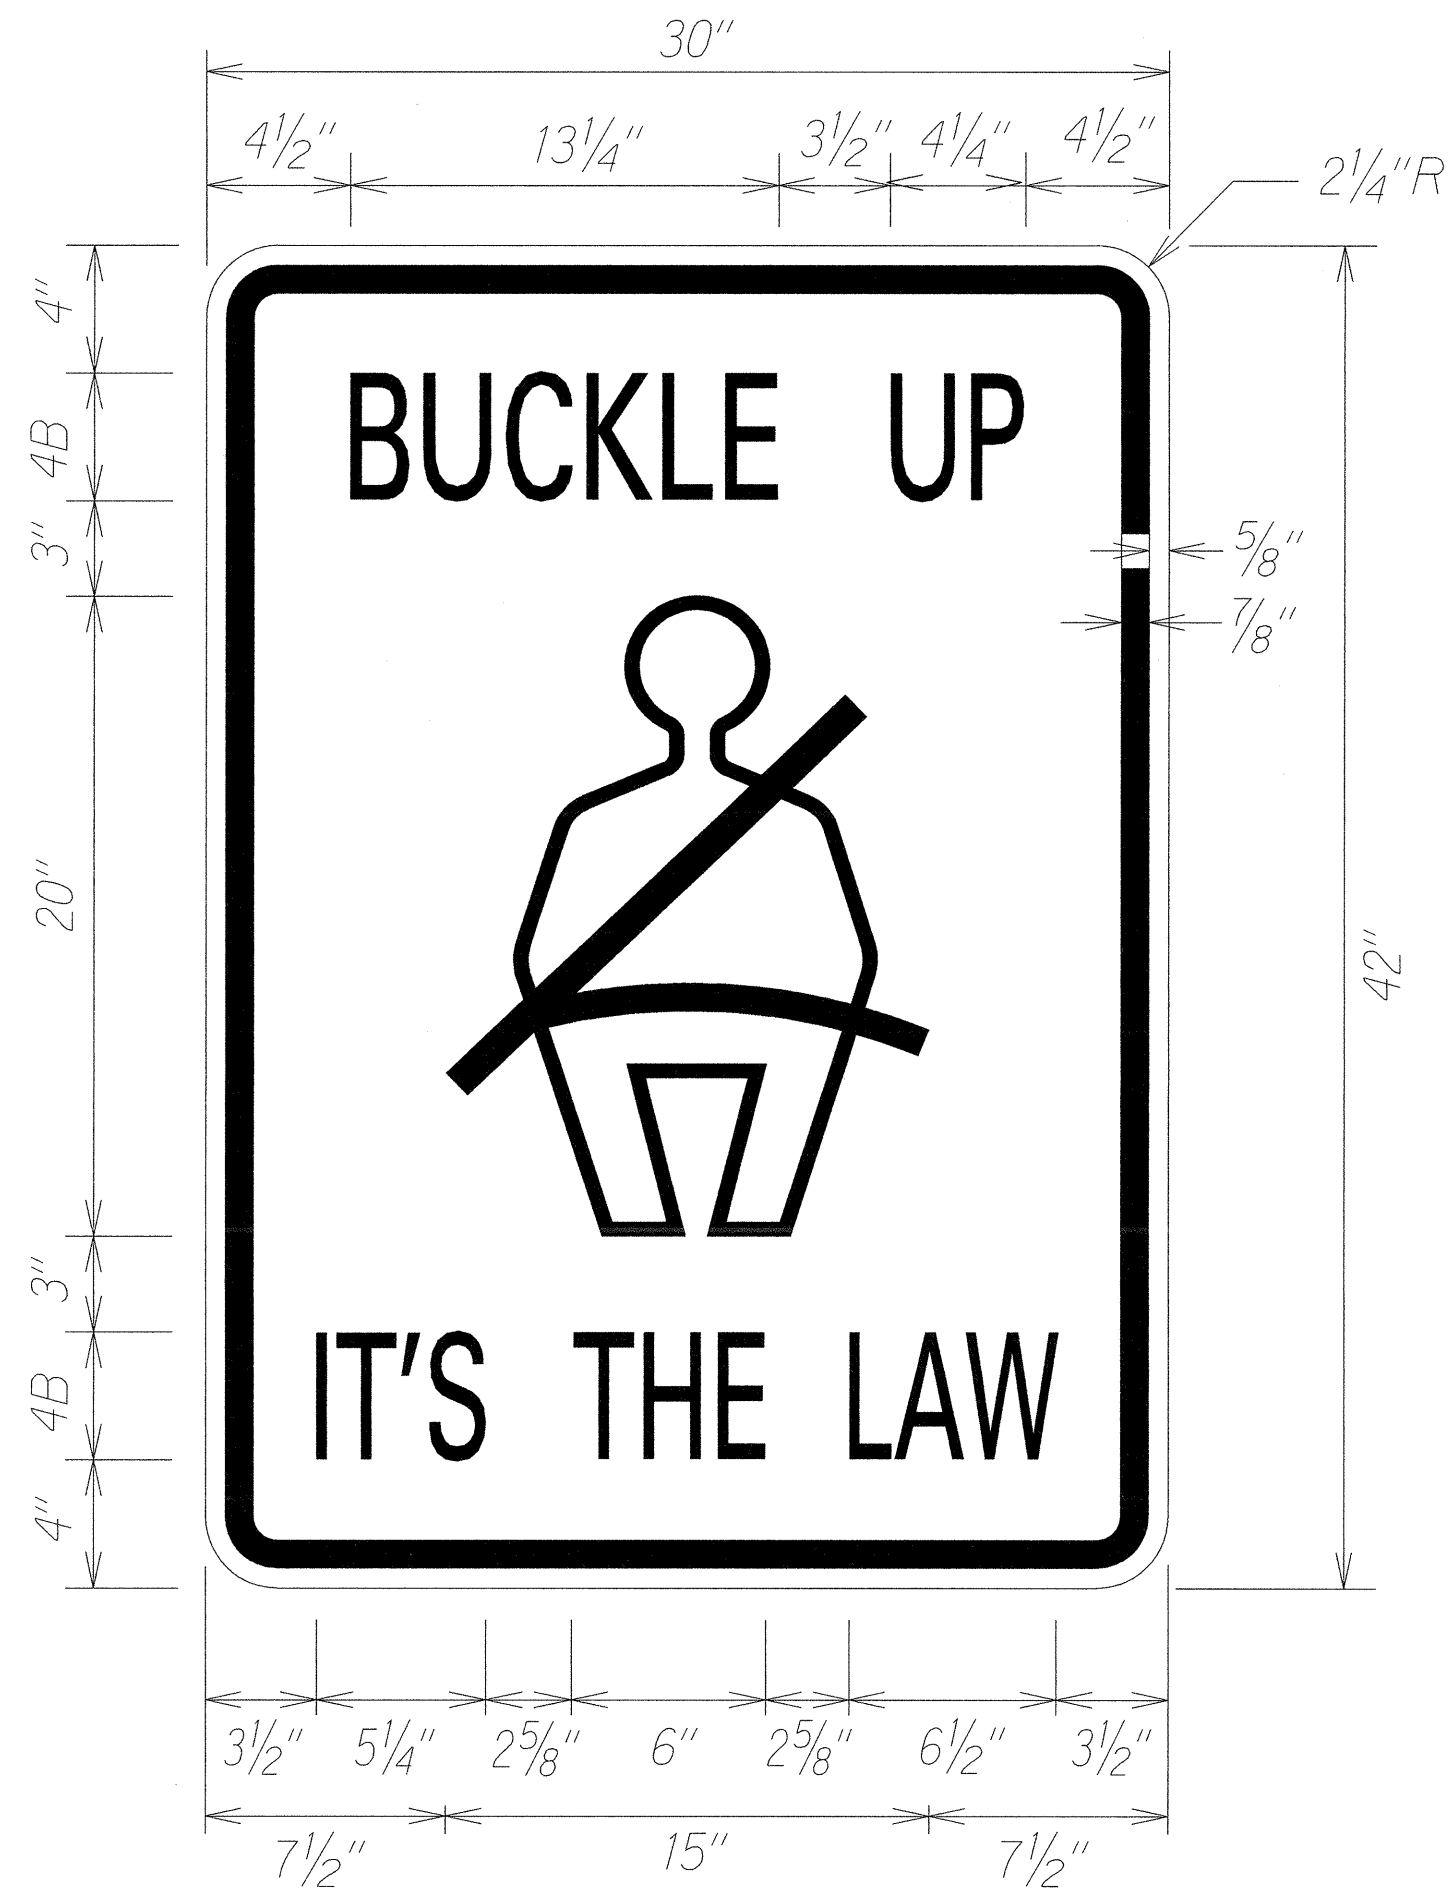

R16-1
Scale: 2" = 1'-0"


- Border — Red
Lettering — Red
Background — White

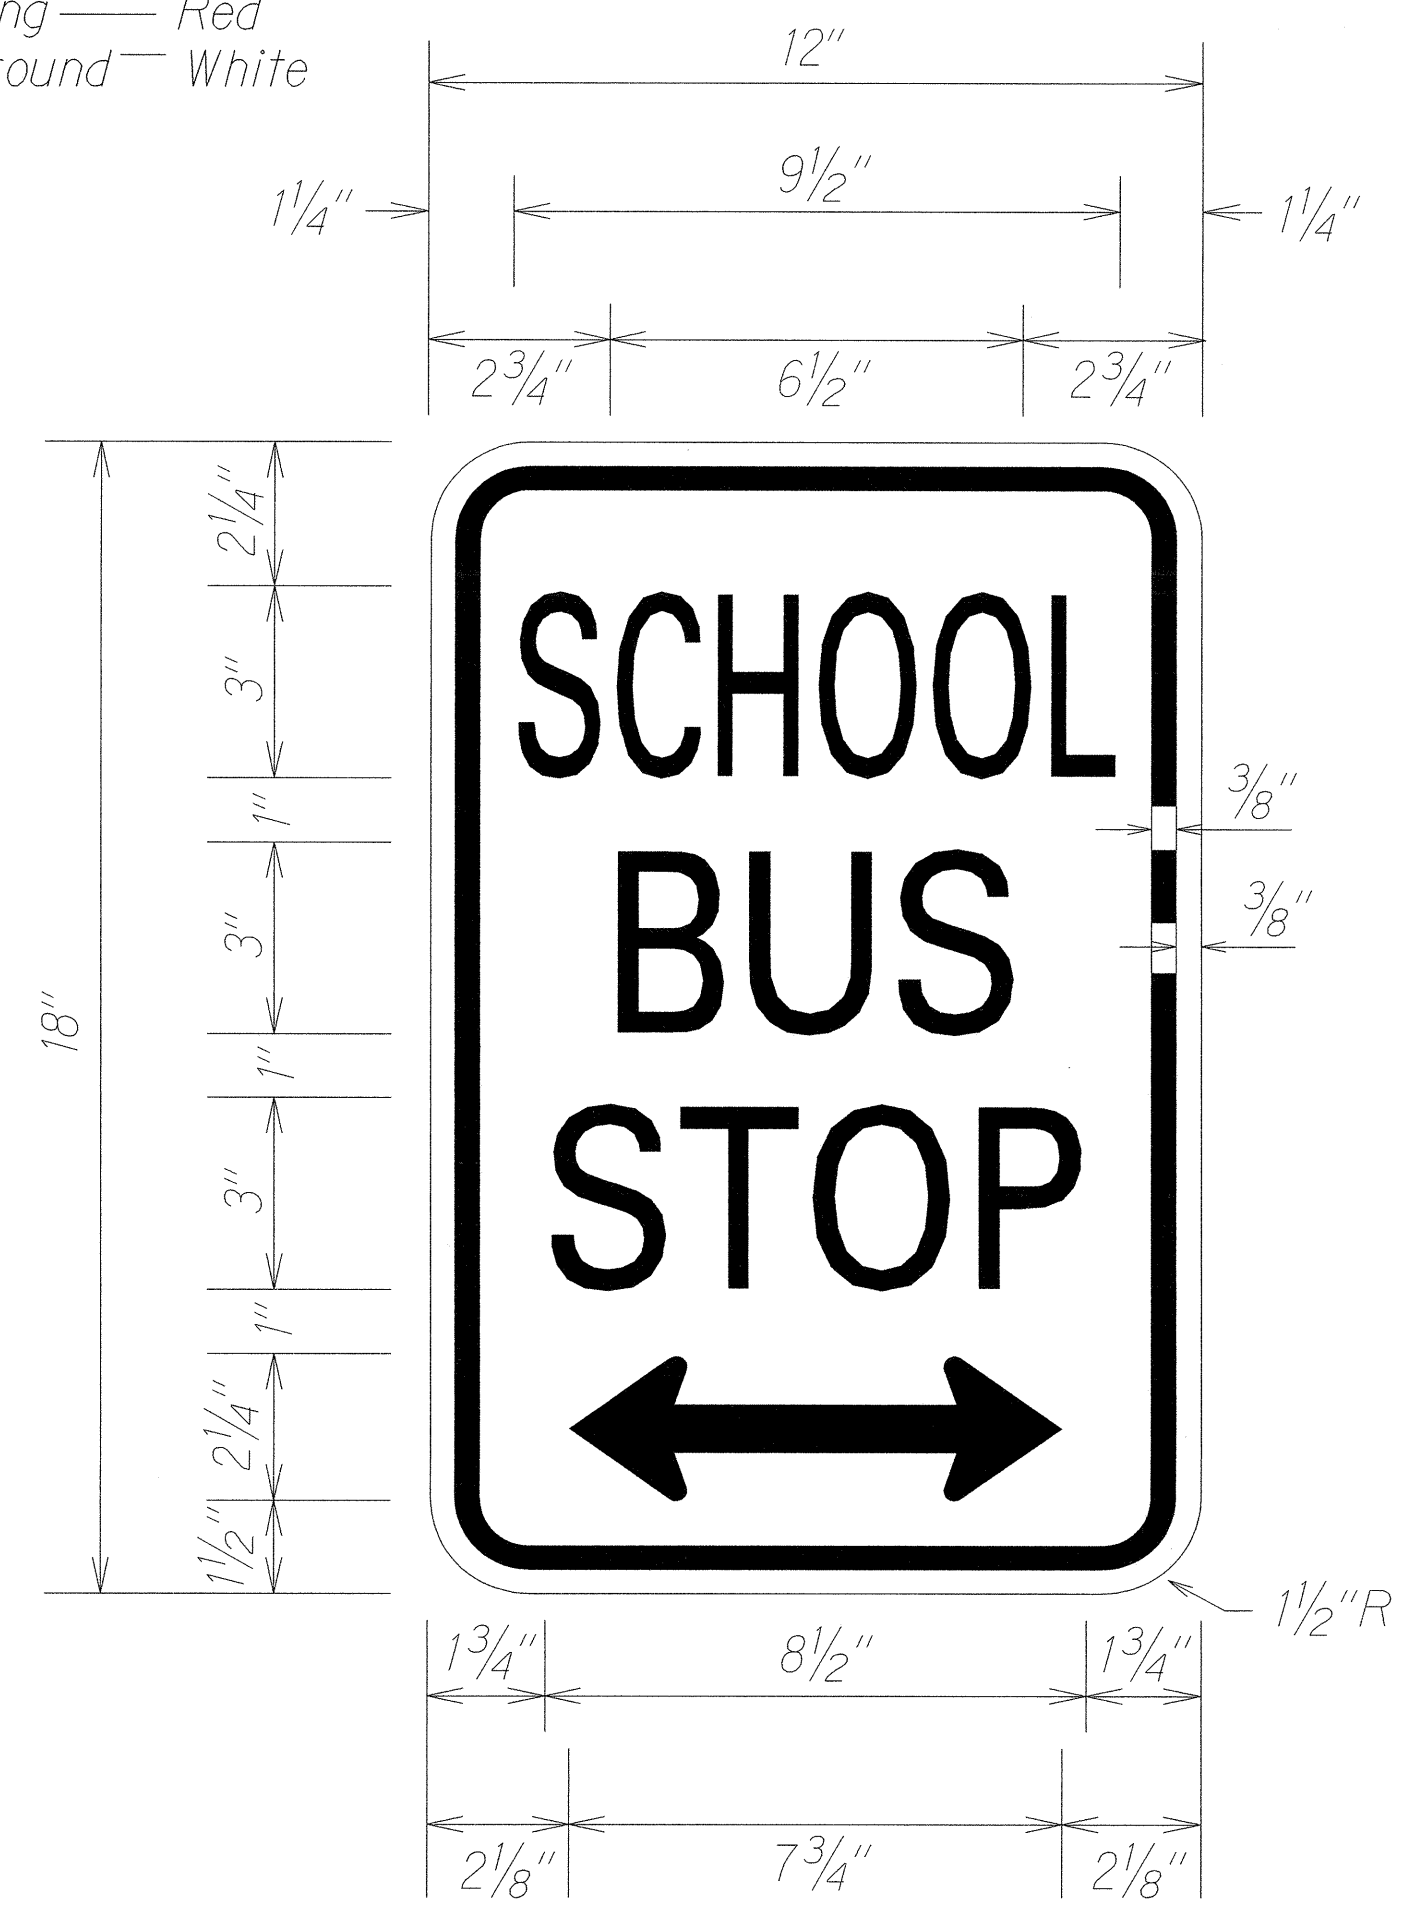

R7-107 (Modified)
Scale: 4" = 1'-0"

ORIGINAL PLAN
NOTE BOOK
DESIGNED BY
CHECKED BY

DATE

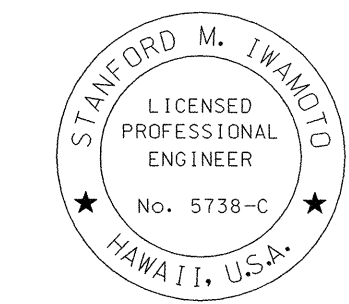

THIS WORK WAS PREPARED BY ME
OR UNDER MY SUPERVISION

Signature

STATE OF HAWAII
DEPARTMENT OF TRANSPORTATION
HIGHWAYS DIVISION

SIGN DETAILS

KAUMUALII HIGHWAY RESURFACING
Vicinity of Omao Road to Koloa Road
Project No. 50CD-02-00M

Scale: As Shown Date: August, 2000

SHEET No. 1 OF 1 SHEETS