

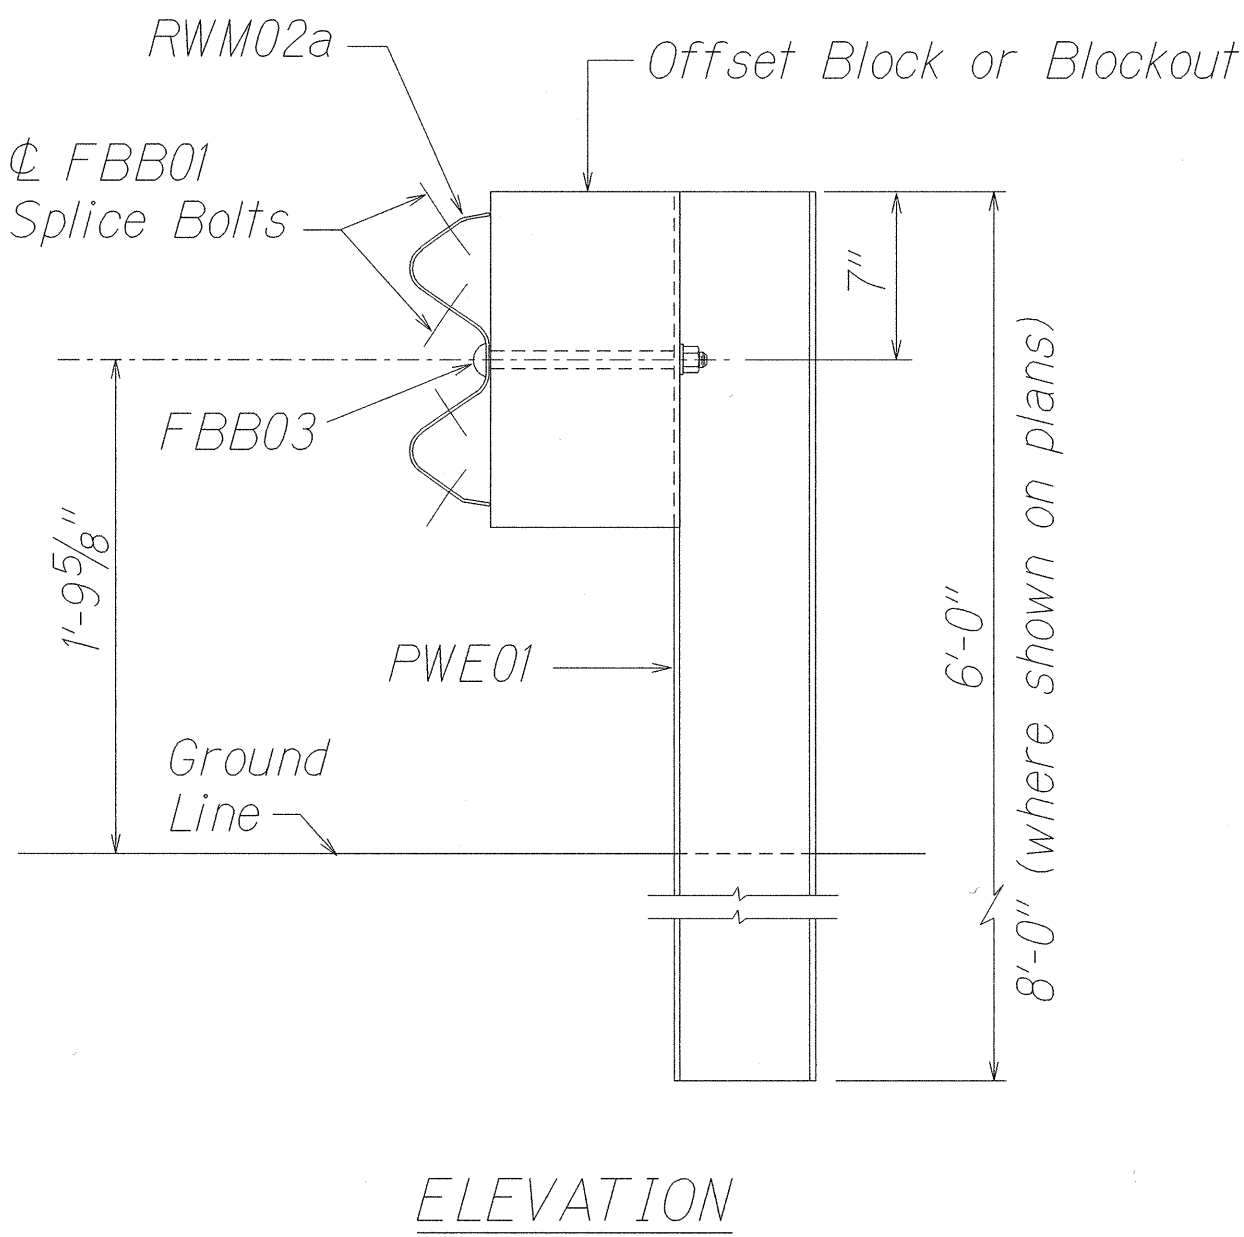


FED. ROAD DIST. NO.	STATE	PROJ. NO.	FISCAL YEAR	SHEET NO.	TOTAL SHEETS
HAWAII	HAW.	50CD-02-00M	2001	15	33

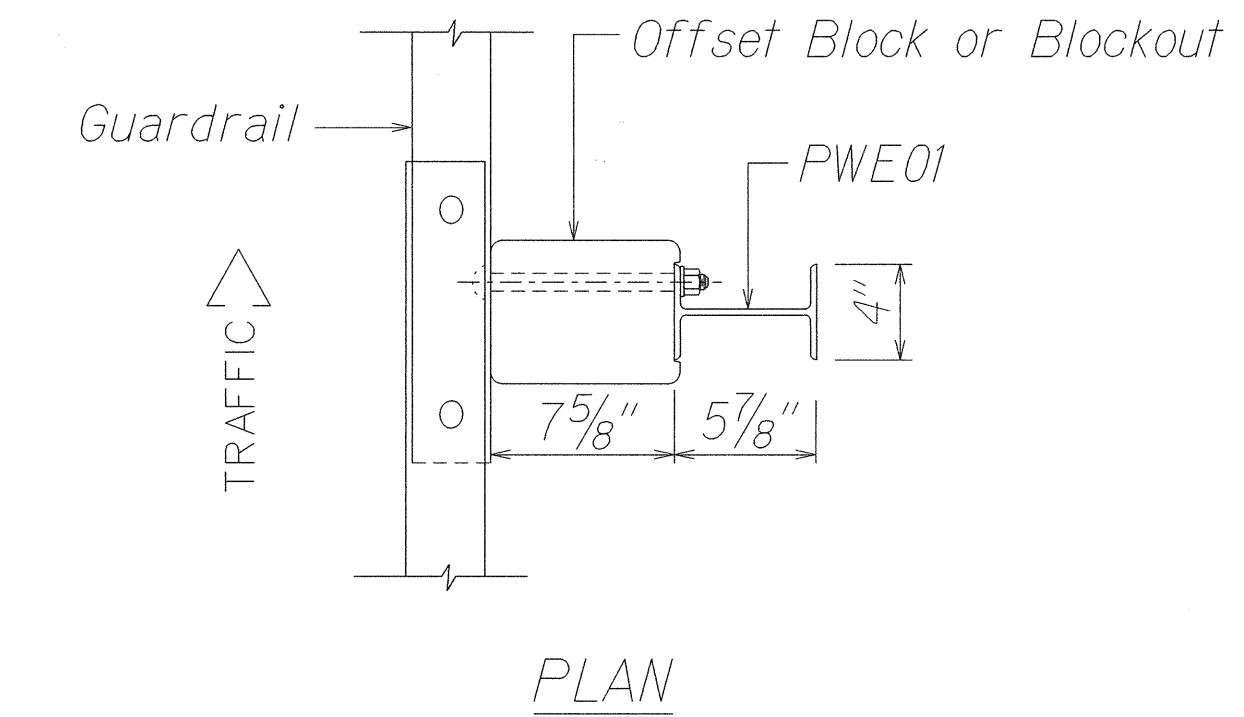


STRONG POST W-BEAM GUARDRAIL
(SGR04a)


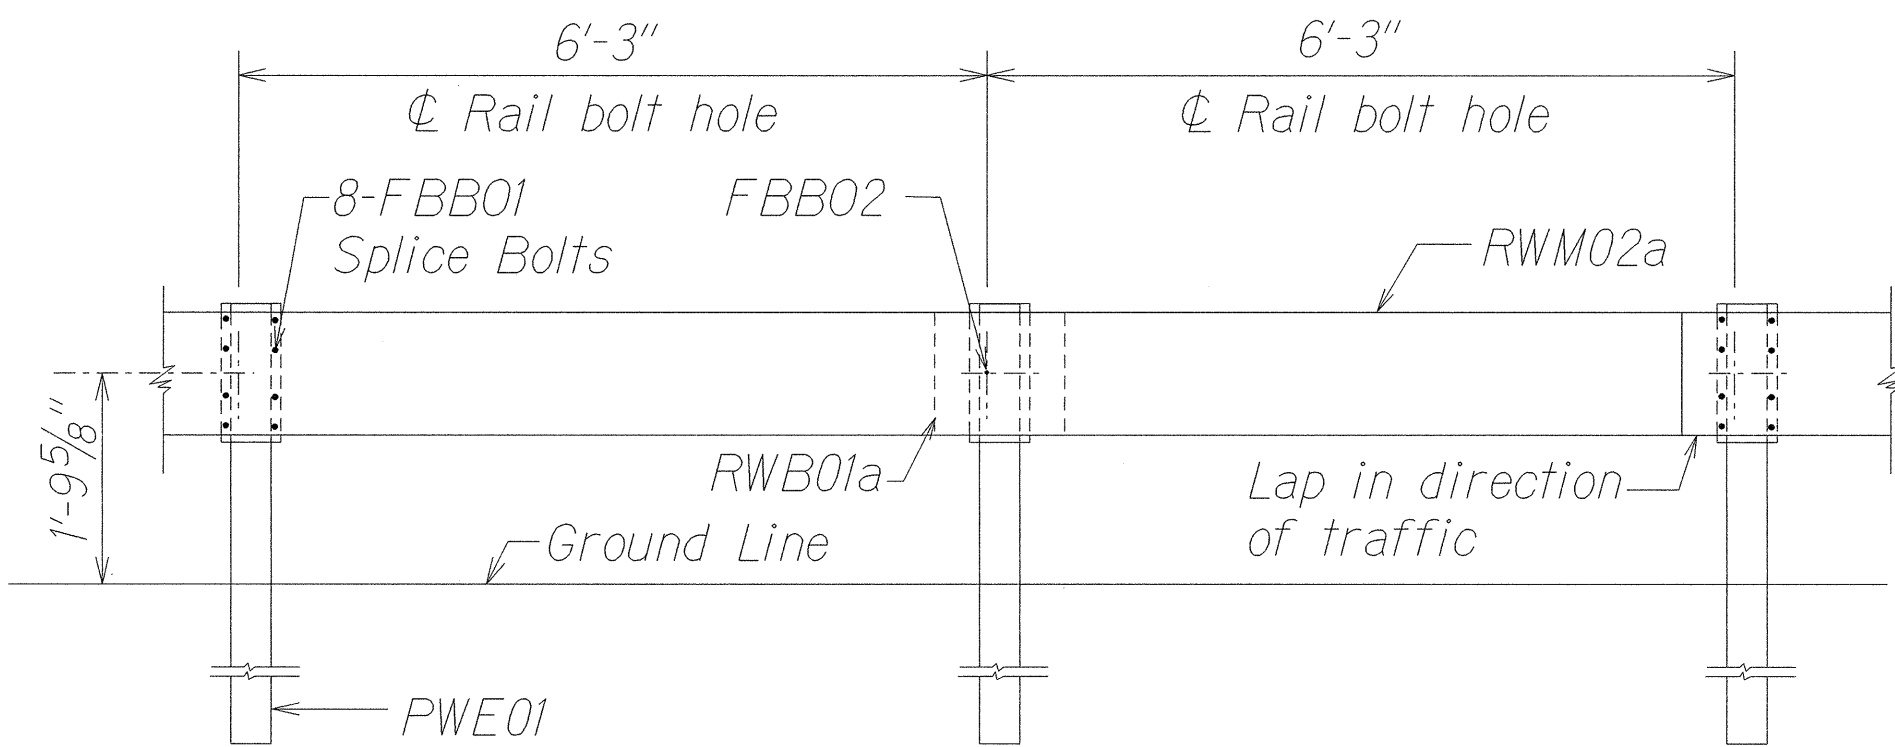


STRONG POST W-BEAM GUARDRAIL WITH
RECYCLED OFFSET BLOCK OR PLASTIC BLOCKOUT


NOTE:
All Holes are
3/4" Dia.

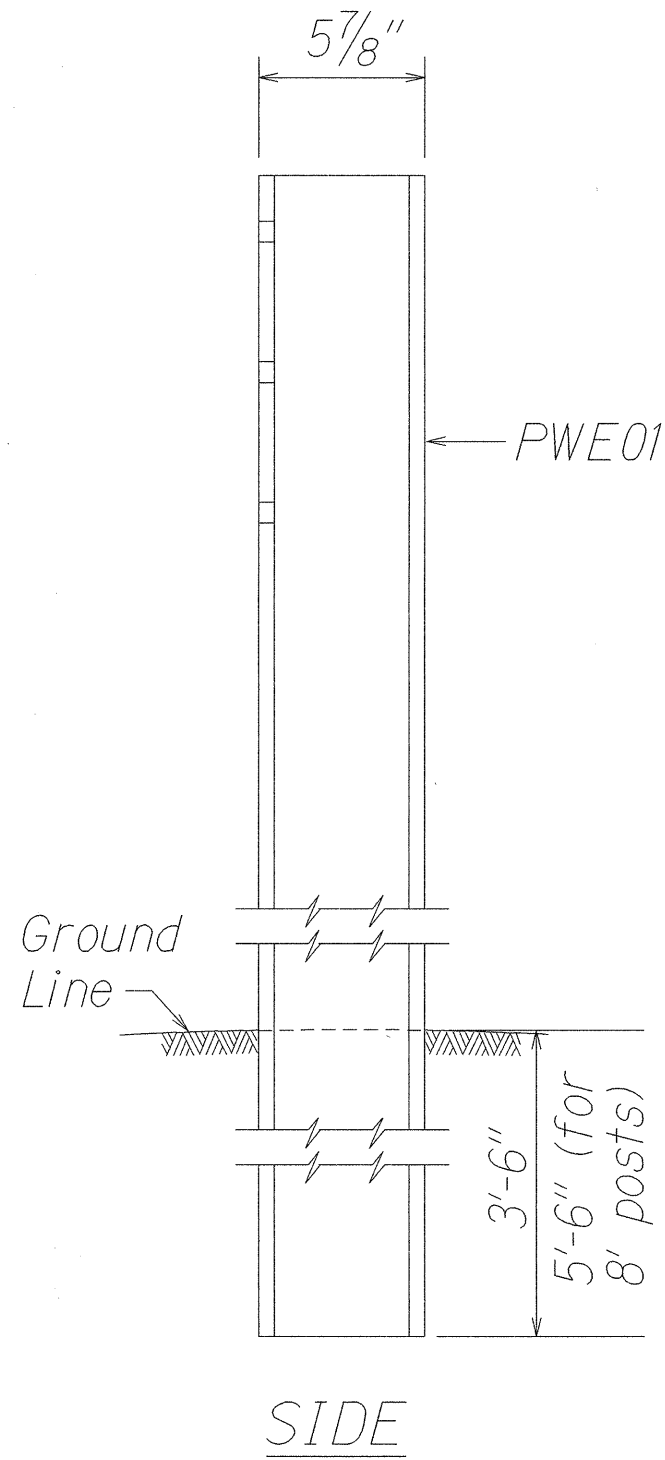


W-BEAM STRONG POST (PWE01)

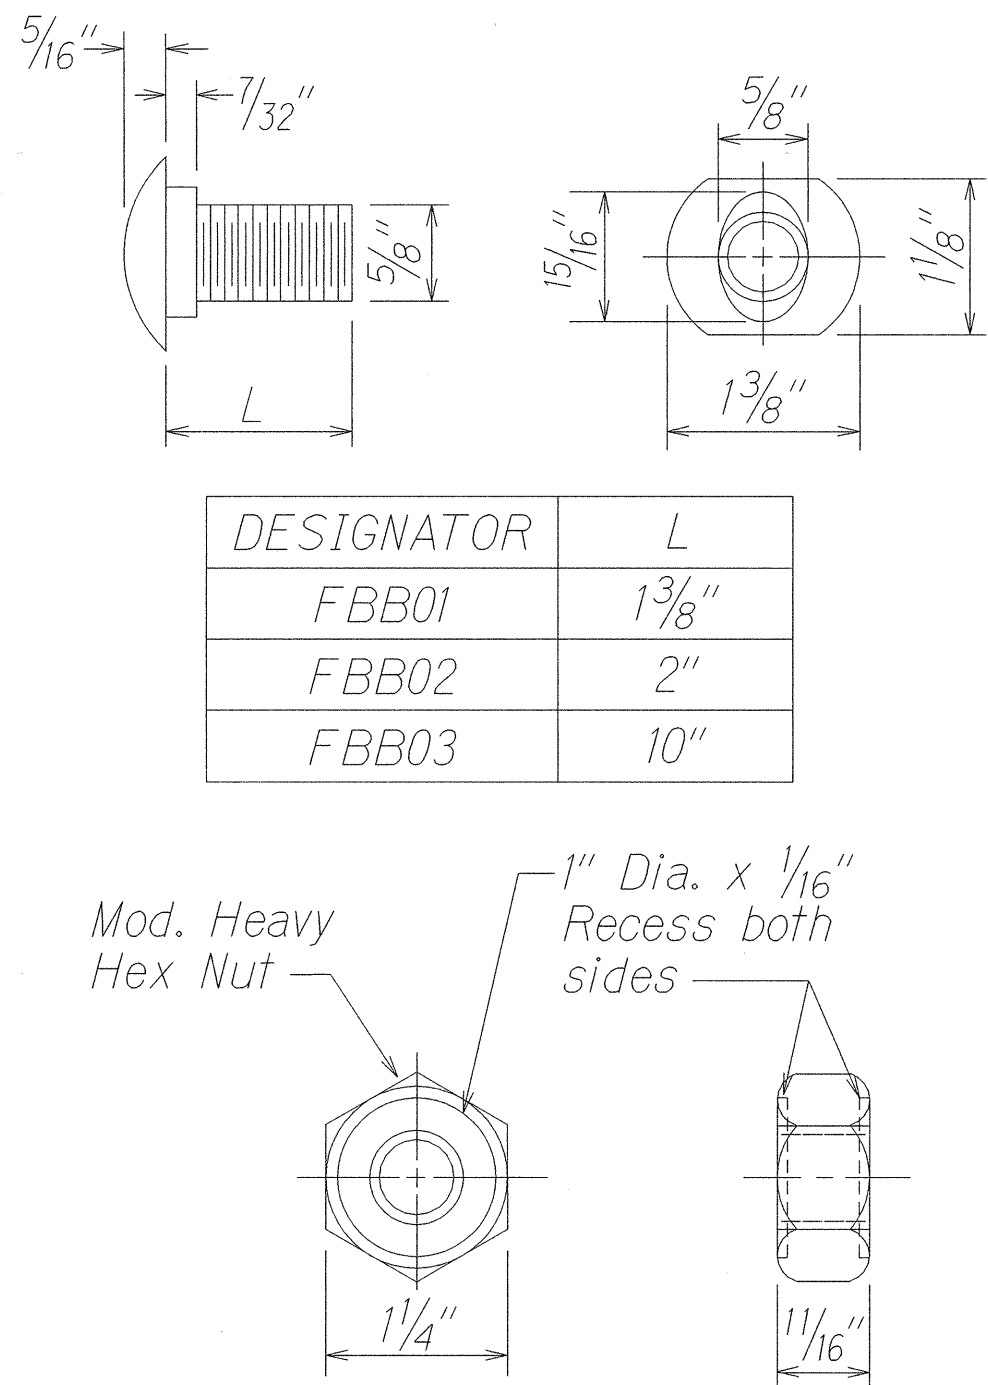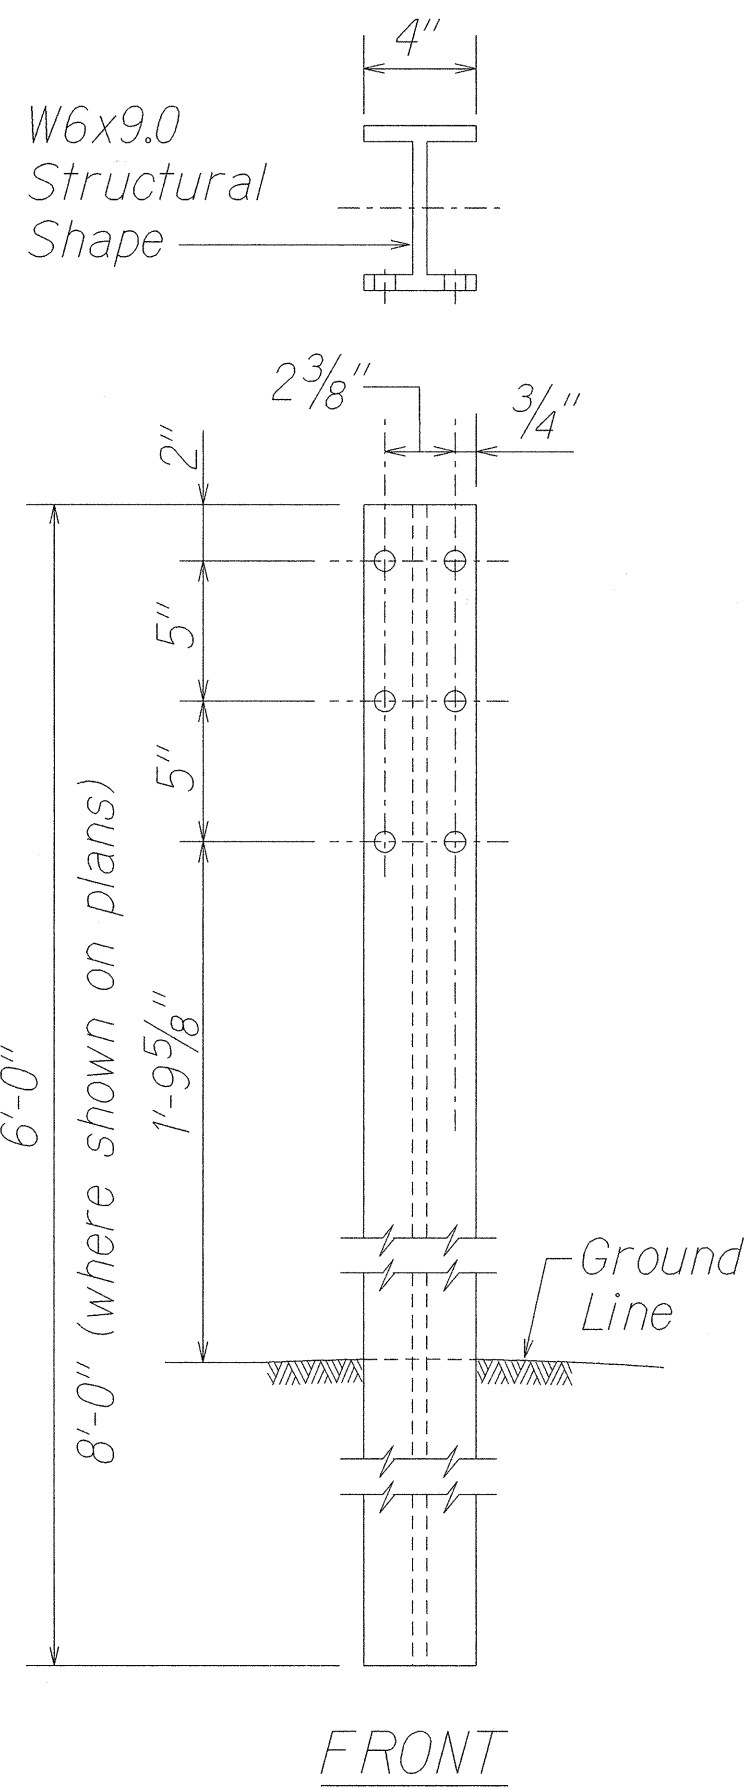

GUARDRAIL BOLTS AND
RECESSED NUT

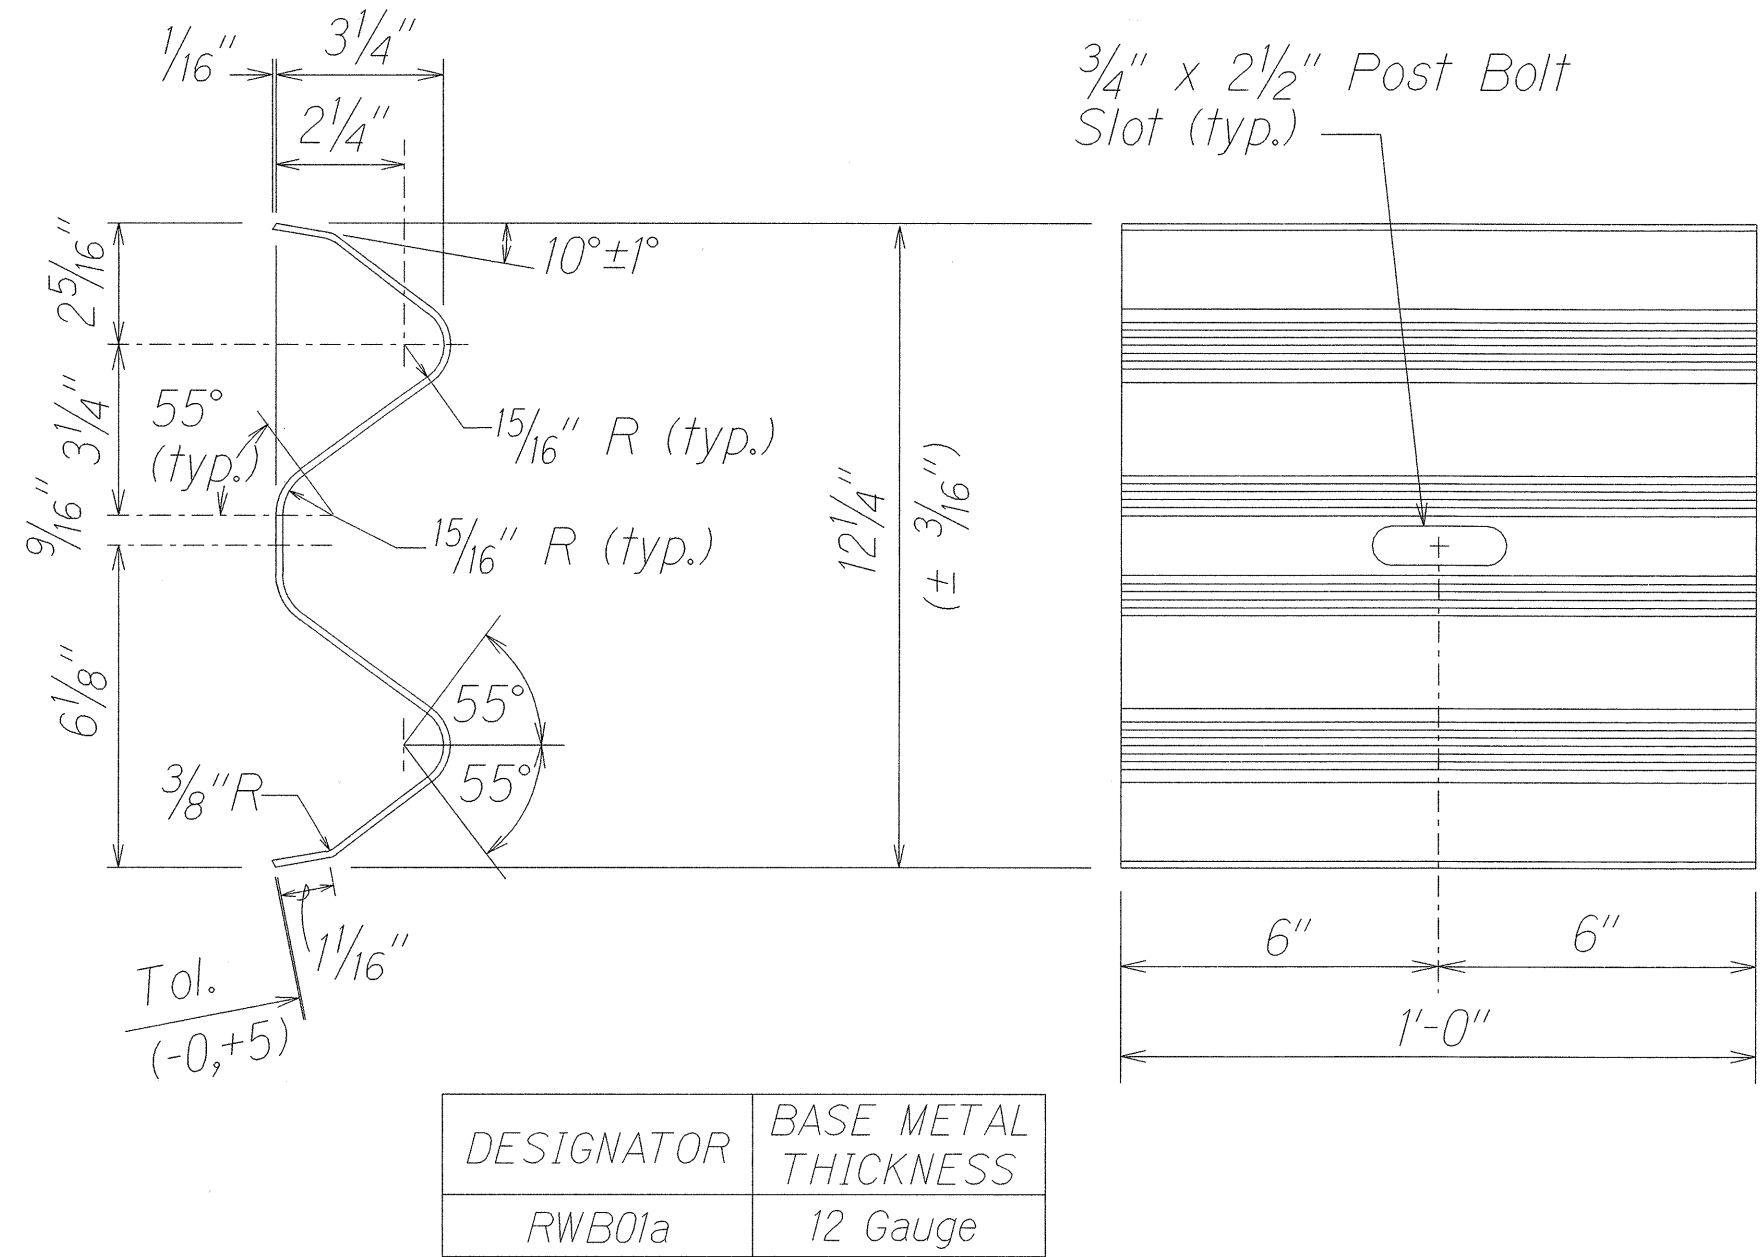

W-BEAM BACK-UP-PLATE (RWB01a)

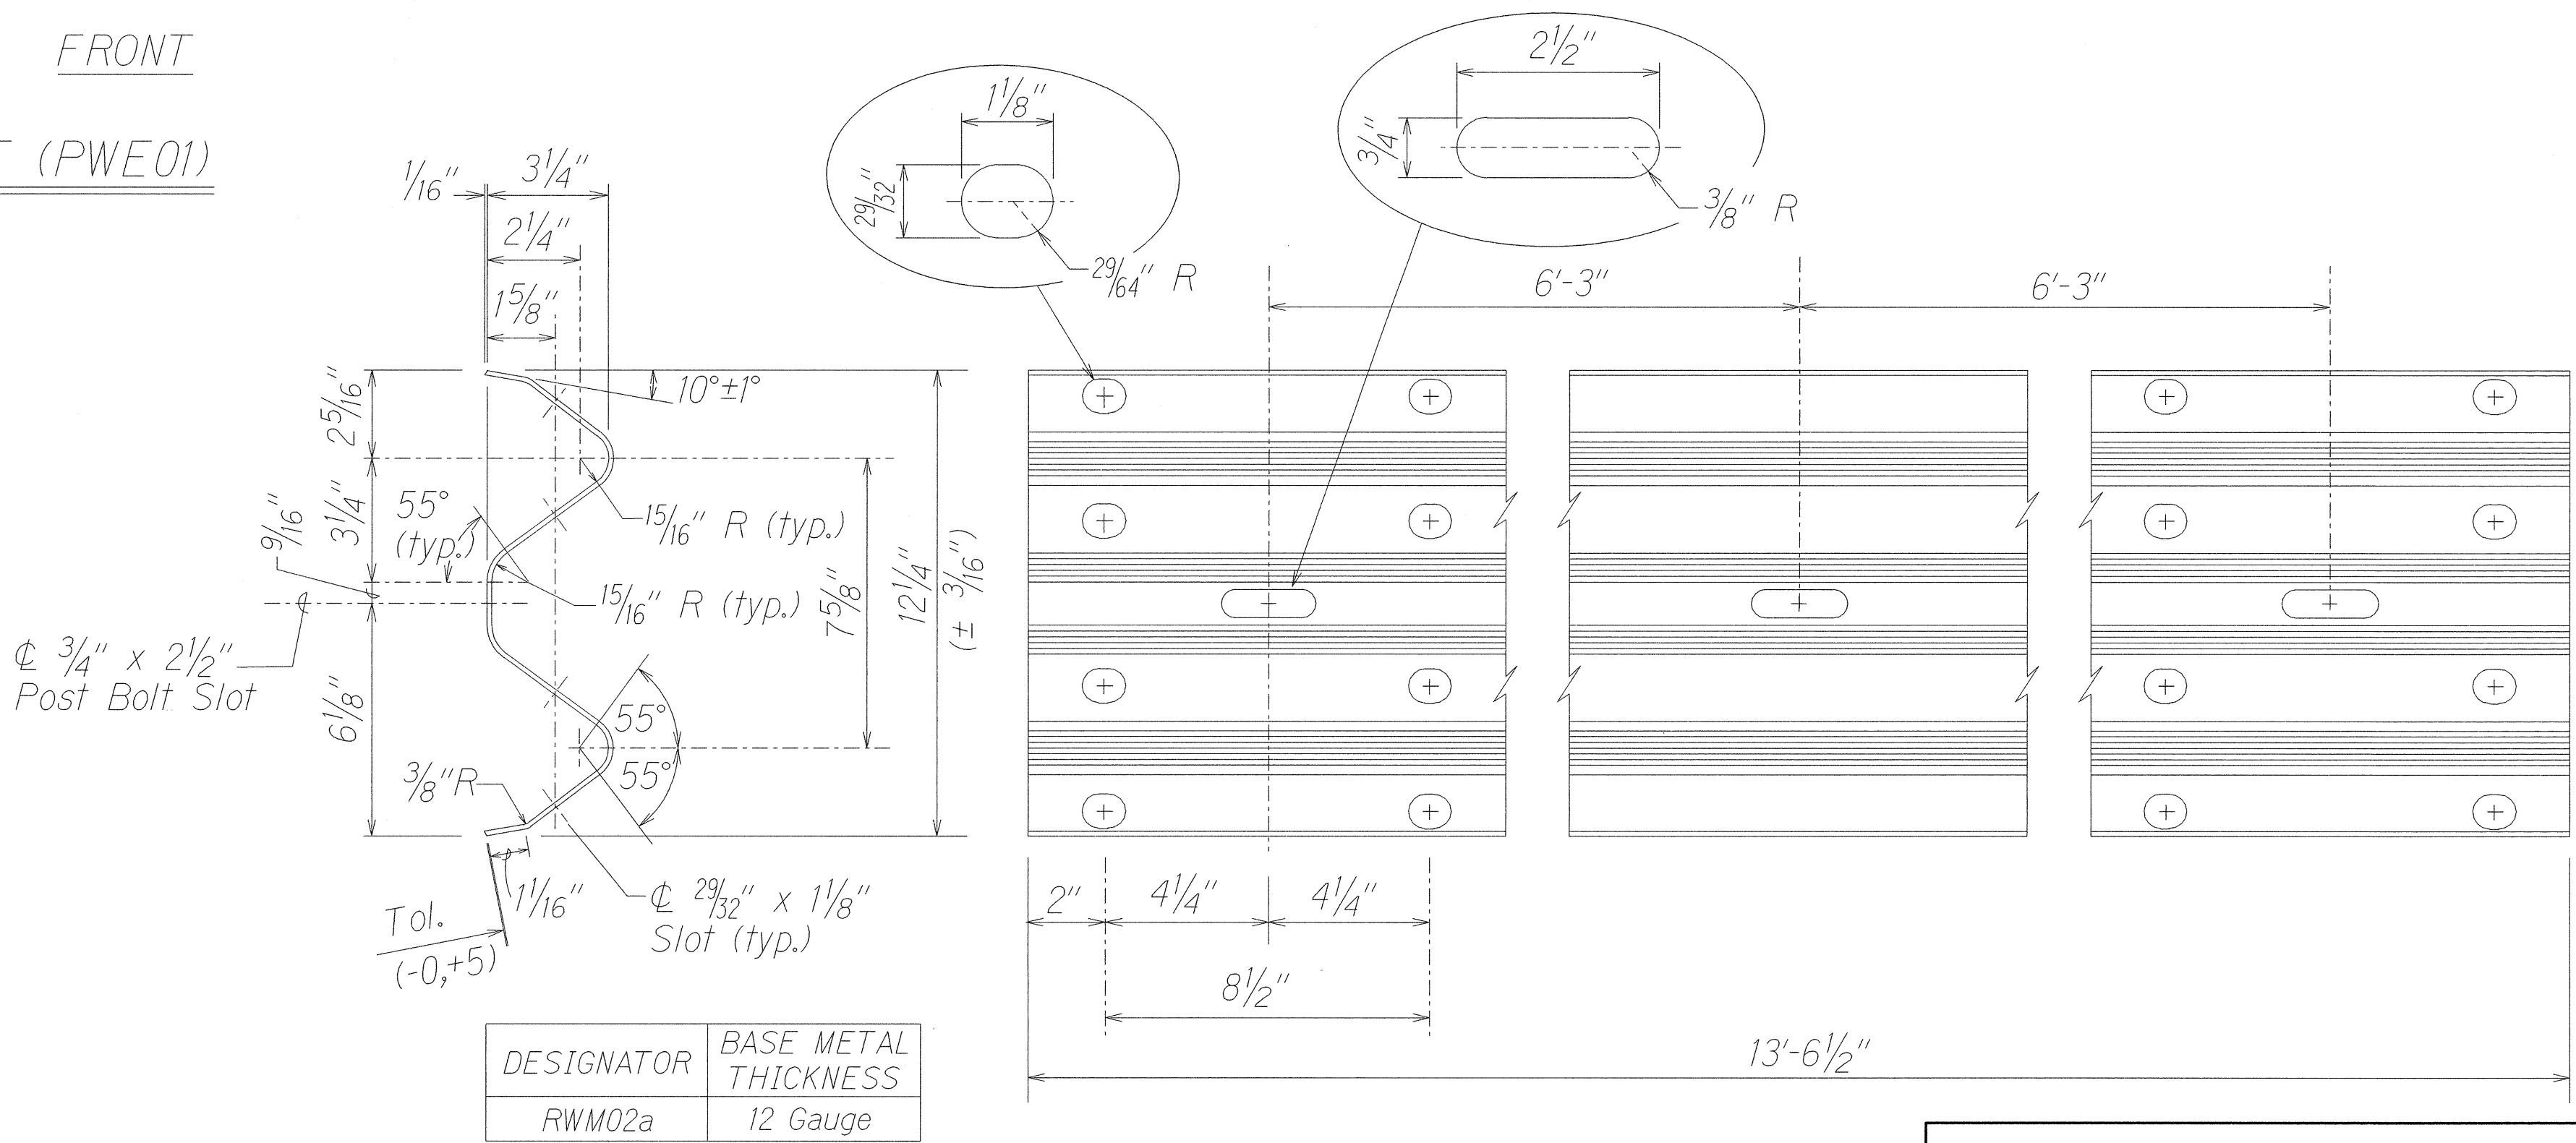

2 SPACE W-BEAM GUARDRAIL (RWM02a)

STATE OF HAWAII
DEPARTMENT OF TRANSPORTATION
HIGHWAYS DIVISION

STRONG POST W-BEAM GUARDRAIL

KAUMUALII HIGHWAY RESURFACING
Vicinity of Omao Road to Koloa Road
Project No. 50CD-02-00M
Scale: Not to Scale Date: August, 2000
SHEET No. 1 OF 1 SHEETS

ORIGINAL PLAN	DATE
NOTED BY	DESIGNED BY
QUANTITIES BY	CHECKED BY
N.	