

FED. ROAD DIST. NO.	STATE	PROJ. NO.	FISCAL YEAR	SHEET NO.	TOTAL SHEETS	
HAWAII	HAW.	HWY-K-02-98	2000	15	53	

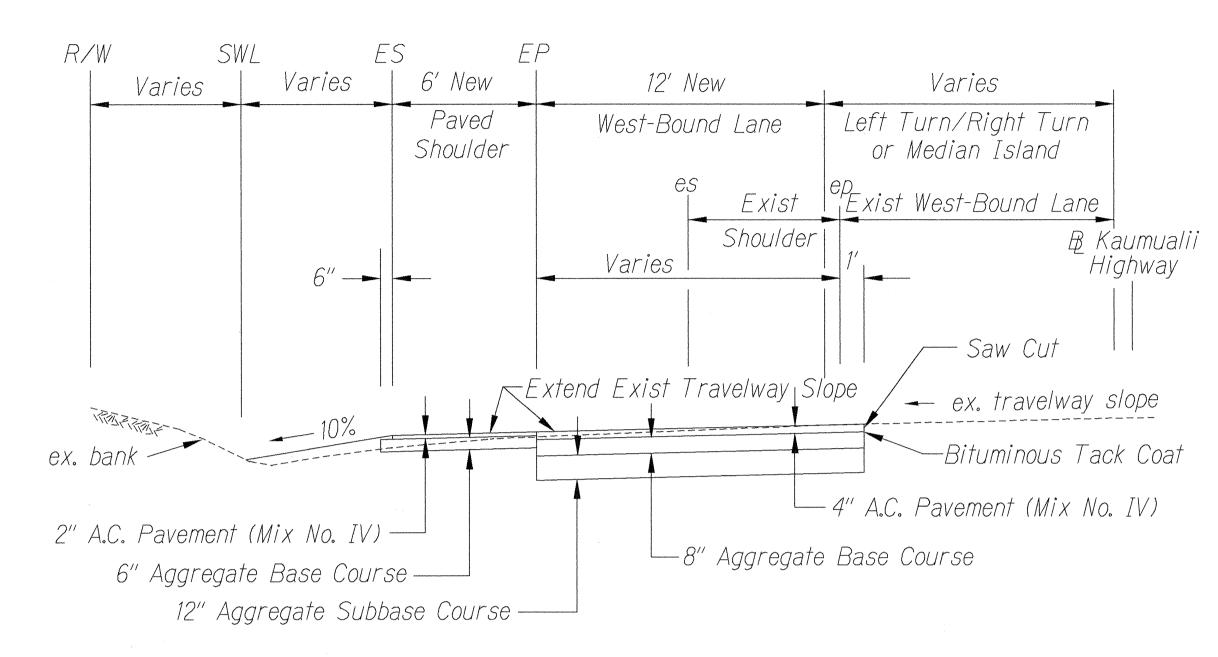

TYPICAL SECTION KAUMUALII HWY. B STA. 192+20.50 TO B STA. 194+00 Scale: 1" = 4"

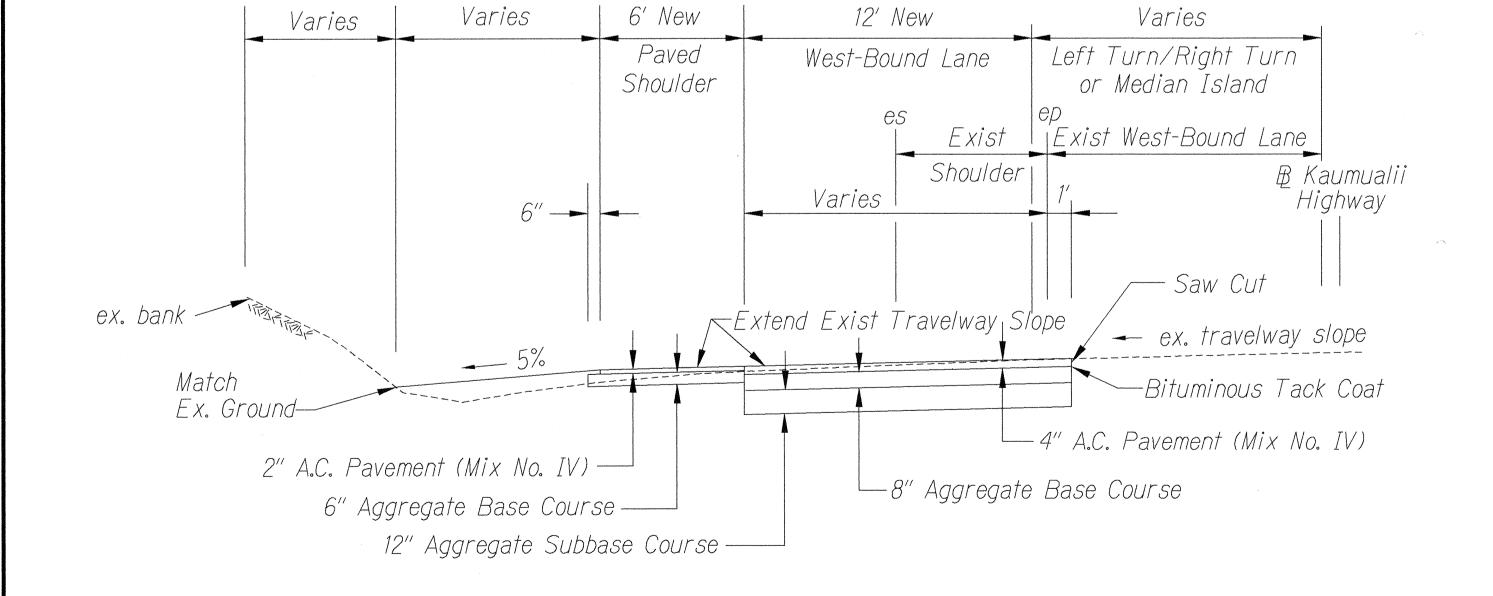


TYPICAL SECTION KAUMUALII HWY. B STA. 197+35 TO B STA. 201+00


Scale: 1" = 4"

R/W

DATE
DATE
DATE
DATE
DATE
DATE

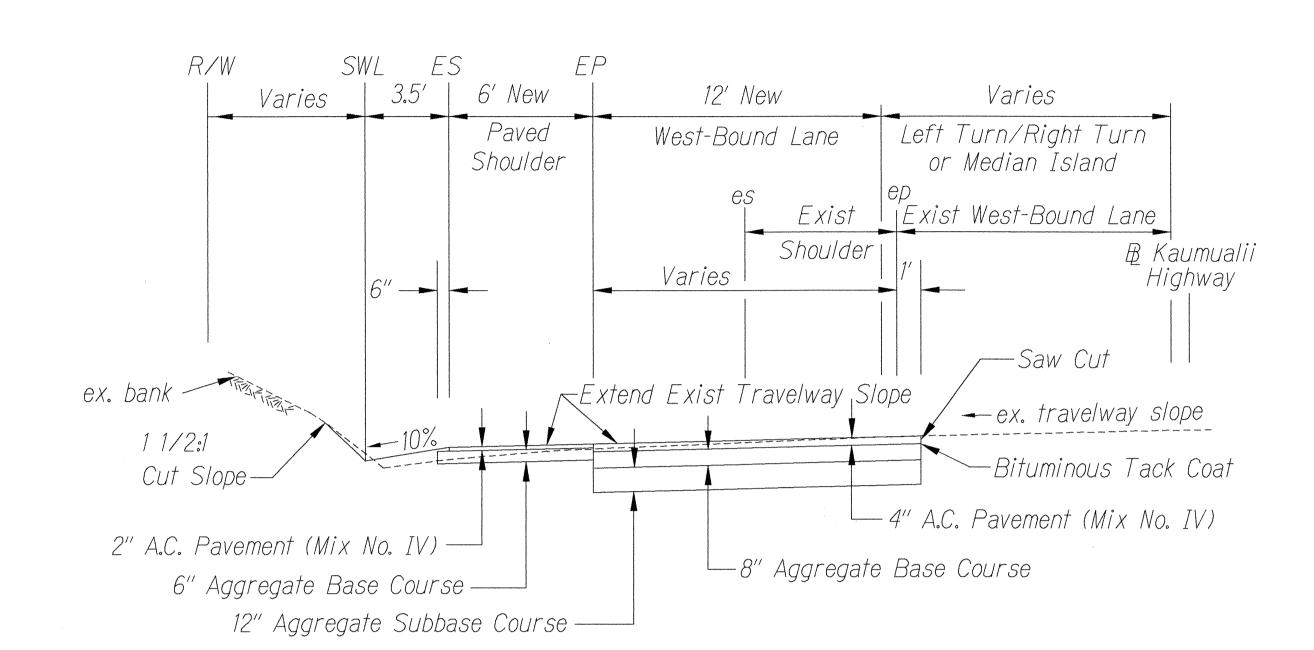

TYPICAL SECTION KAUMUALII HWY. B STA. 194+50 TO B STA. 196+50 Scale: 1" = 4'

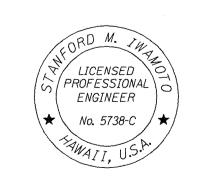

THIS WORK WAS PREPARED BY ME OR UNDER MY SUPERVISION



STATE OF HAWAII **DEPARTMENT OF TRANSPORTATION** HIGHWAYS DIVISION

TYPICAL SECTIONS - MAKAWELI

MISCELLANEOUS TRAFFIC OPERATIONAL AND SAFETY IMPROVEMENTS TO EXISTING INTERSECTIONS AND HIGHWAY FACILITIES Project No. HWY-K-02-98

Scale: 1" = 4'

Date: August, 1999 OF SHEETS SHEET No.