




FED. ROAD DIST. NO.	STATE	FED. AID PROJ. NO.	FISCAL YEAR	SHEET NO.	TOTAL SHEETS
HAWAII	HAW.	STP-050-1(17)	2000	30	72

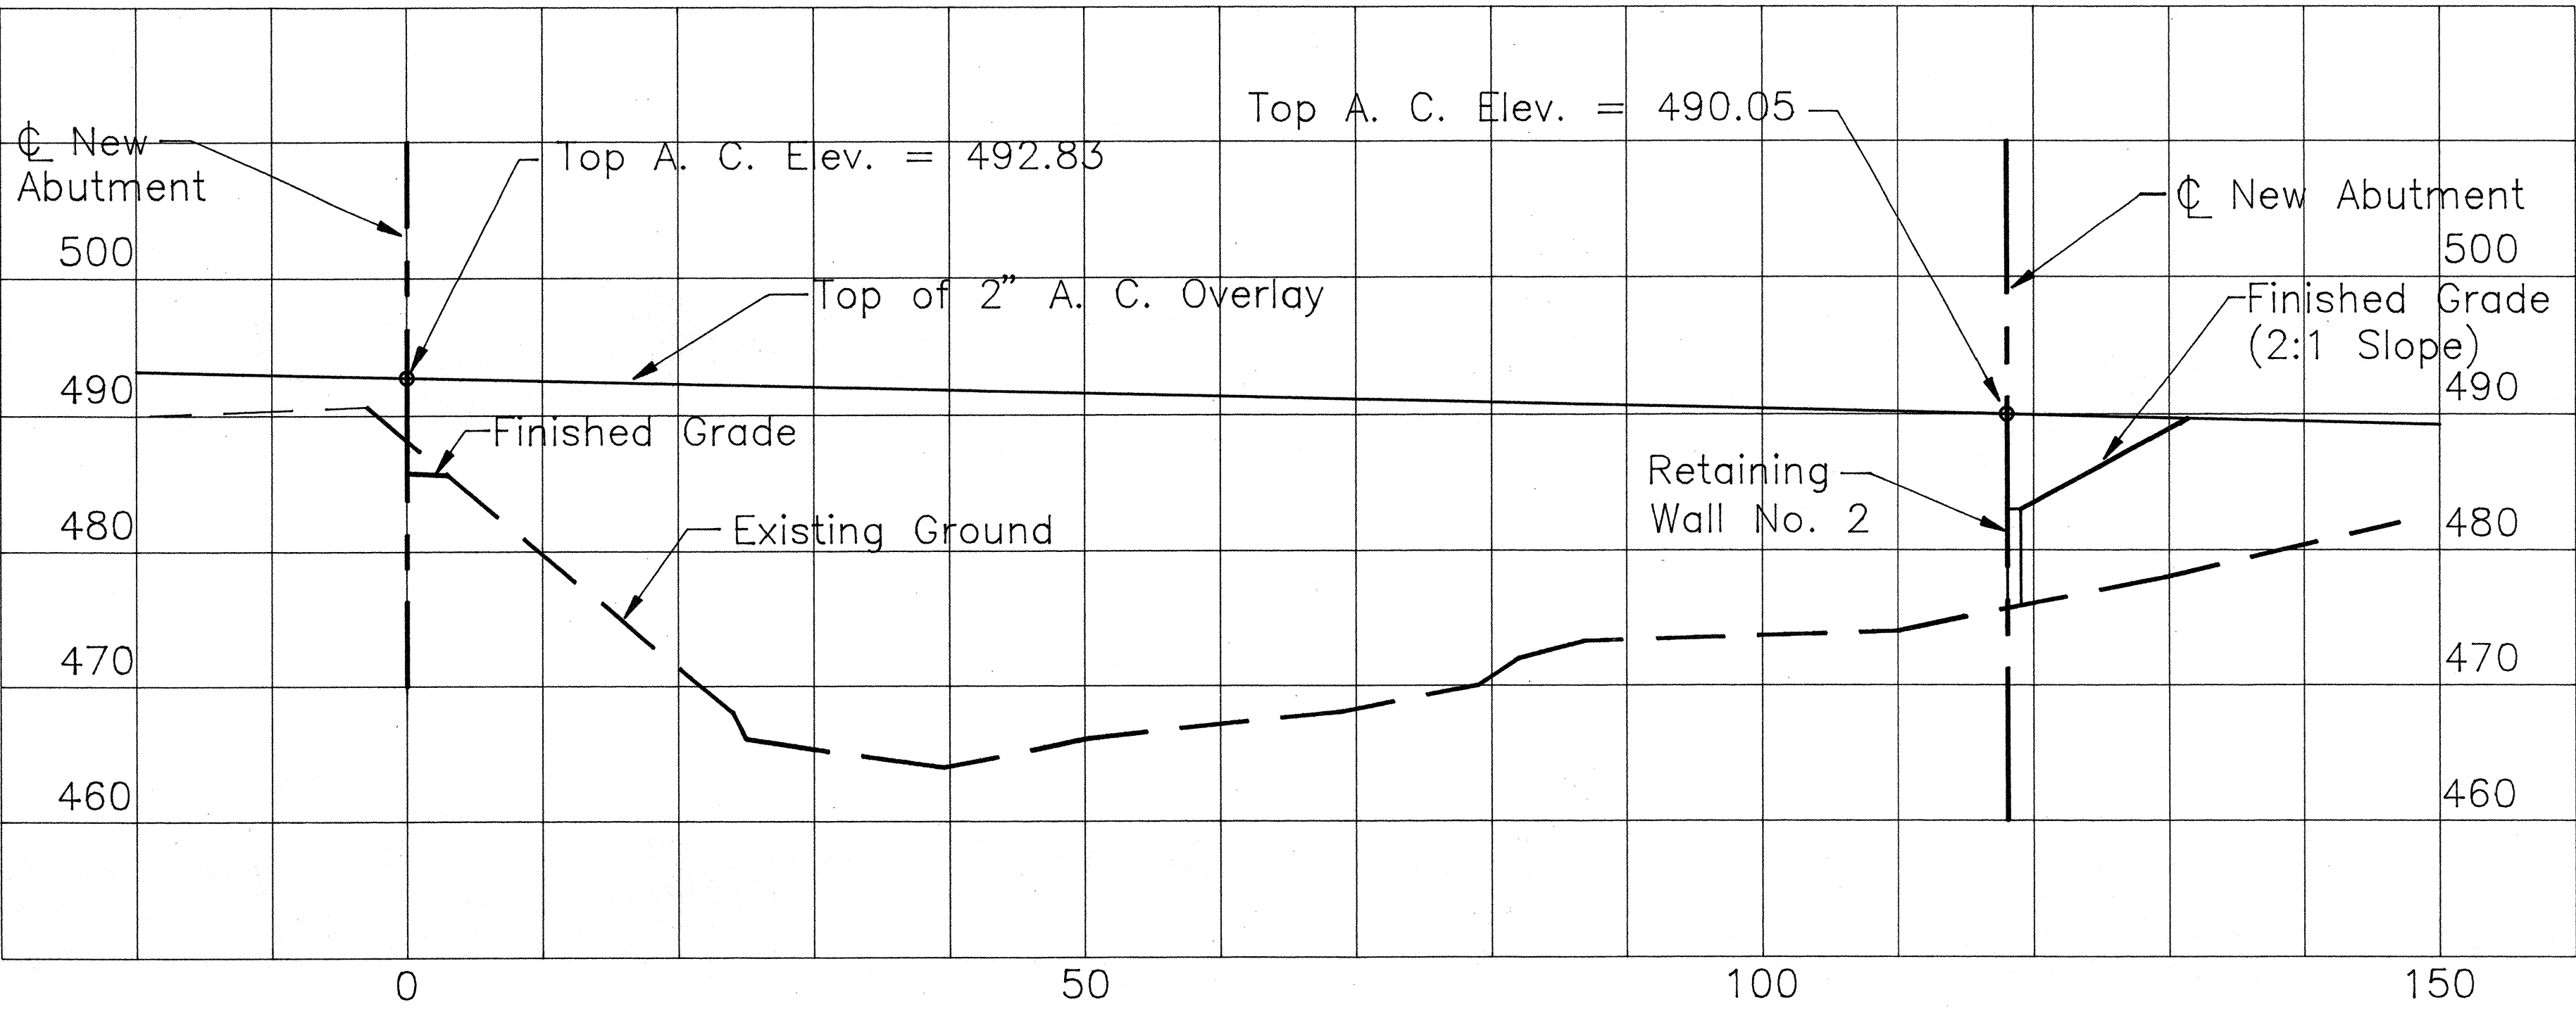

SECTION AT RIGHT EDGE OF BRIDGE WIDENING
 SCALE: 1"=10' (HORIZ. AND VERT.)

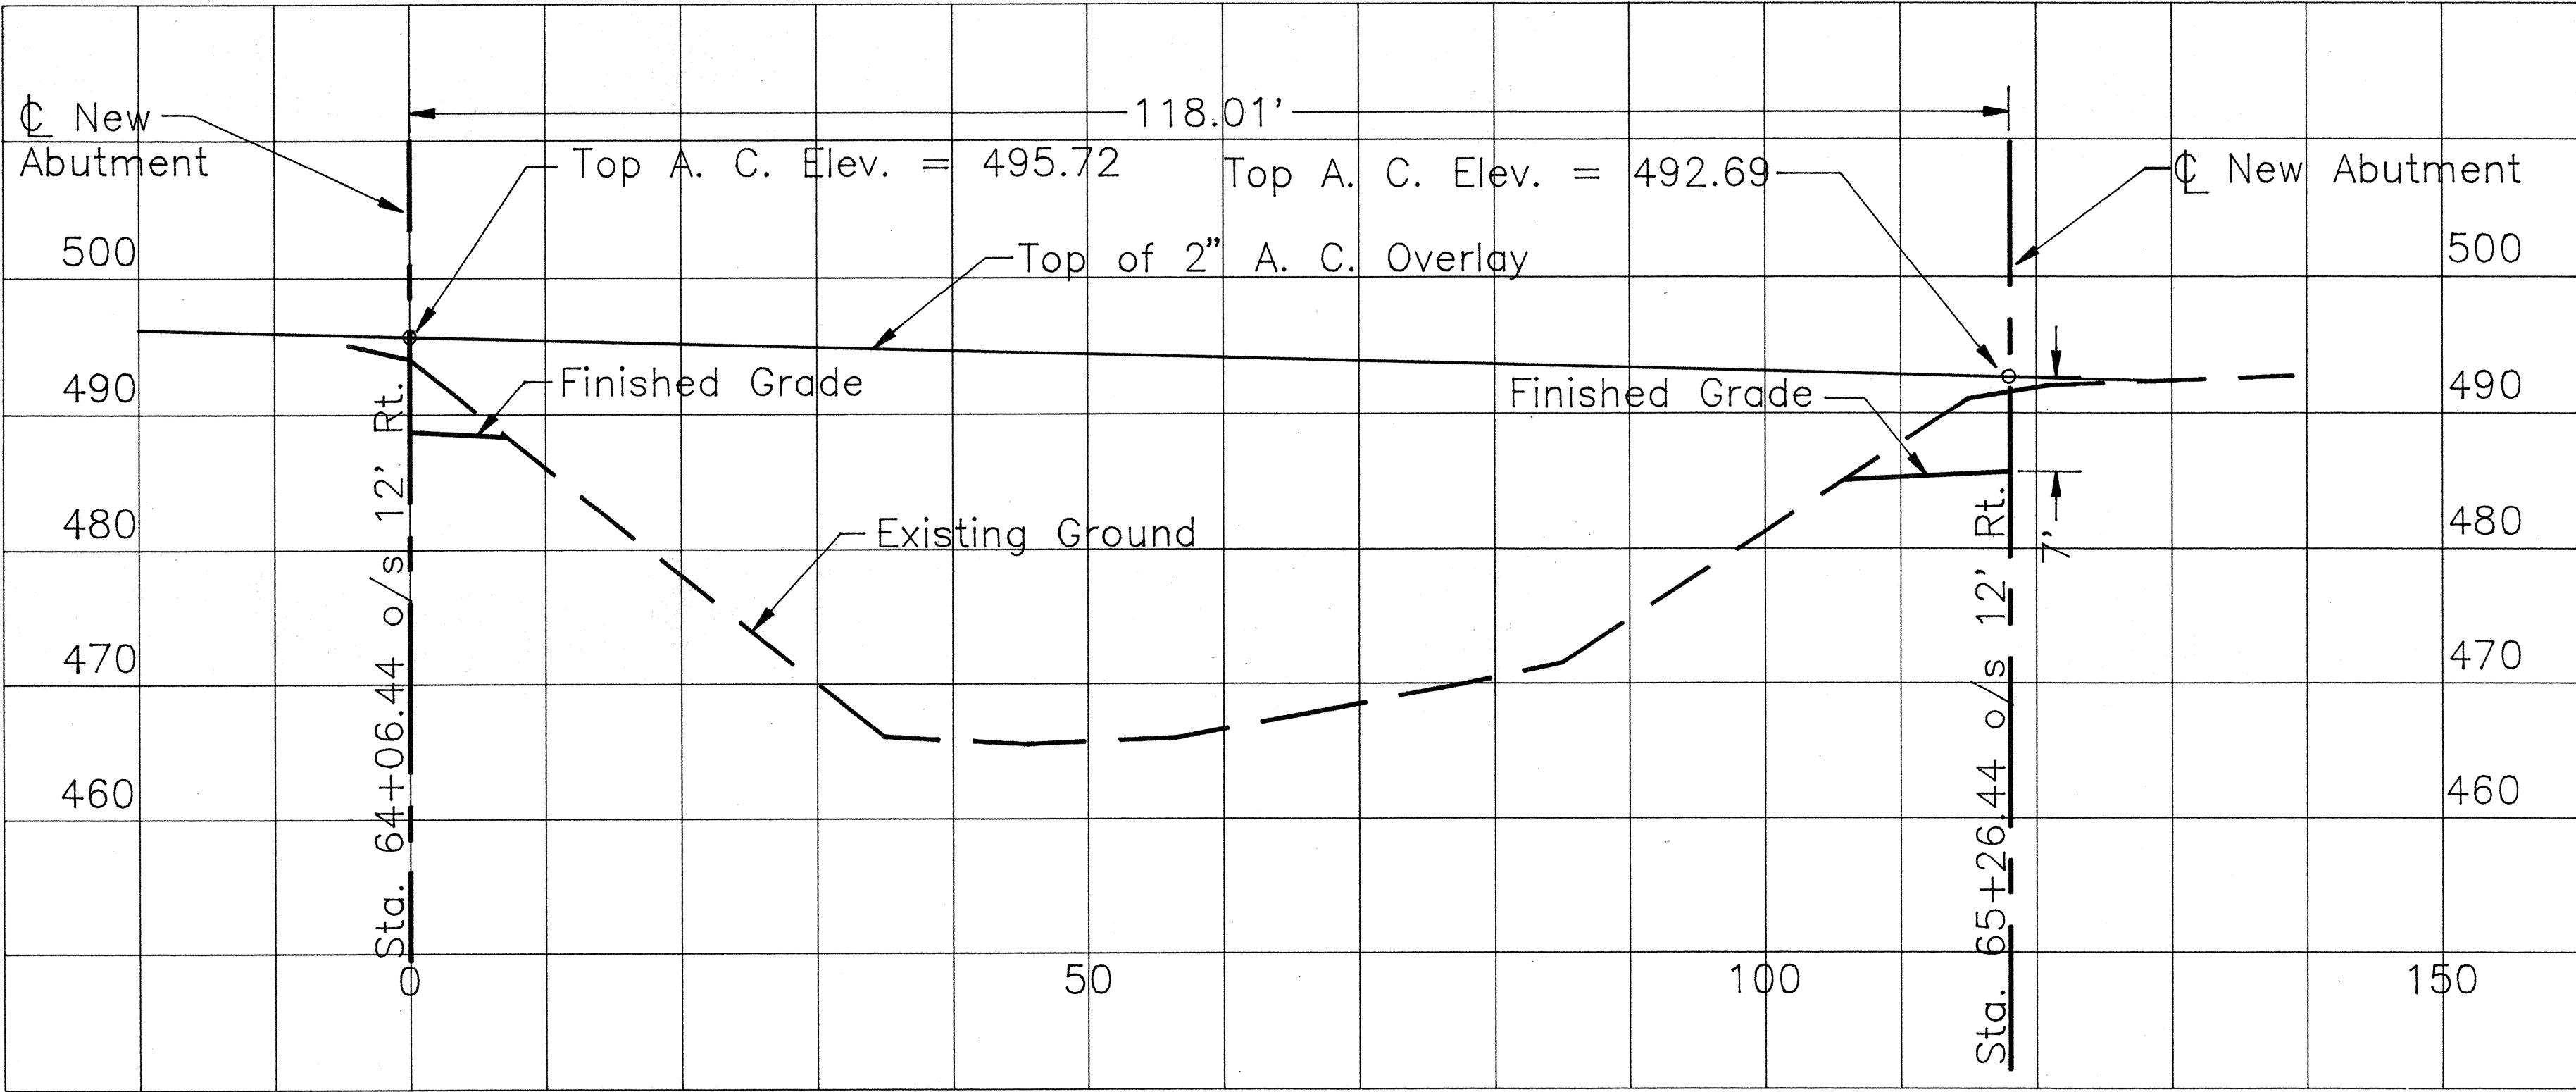

SECTION AT LEFT EDGE OF BRIDGE WIDENING
 SCALE: 1"=10' (HORIZ. AND VERT.)

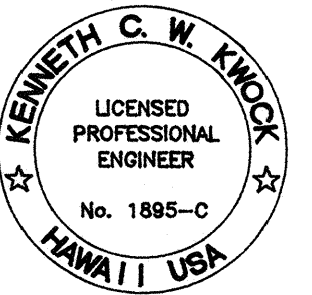

THIS WORK WAS PREPARED BY
 ME OR UNDER MY SUPERVISION

Kenneth C. W. Knox

STATE OF HAWAII
 DEPARTMENT OF TRANSPORTATION
 HIGHWAYS DIVISION

BRIDGE SECTIONS
 KAUMUALII HIGHWAY INTERSECTION
 IMPROVEMENTS AT KOLOA ROAD
 FED. AID PROJ. No. STP-050-1(17)
 DATE: 10/08/99

SHEET No. C-28 OF 38 SHEETS