

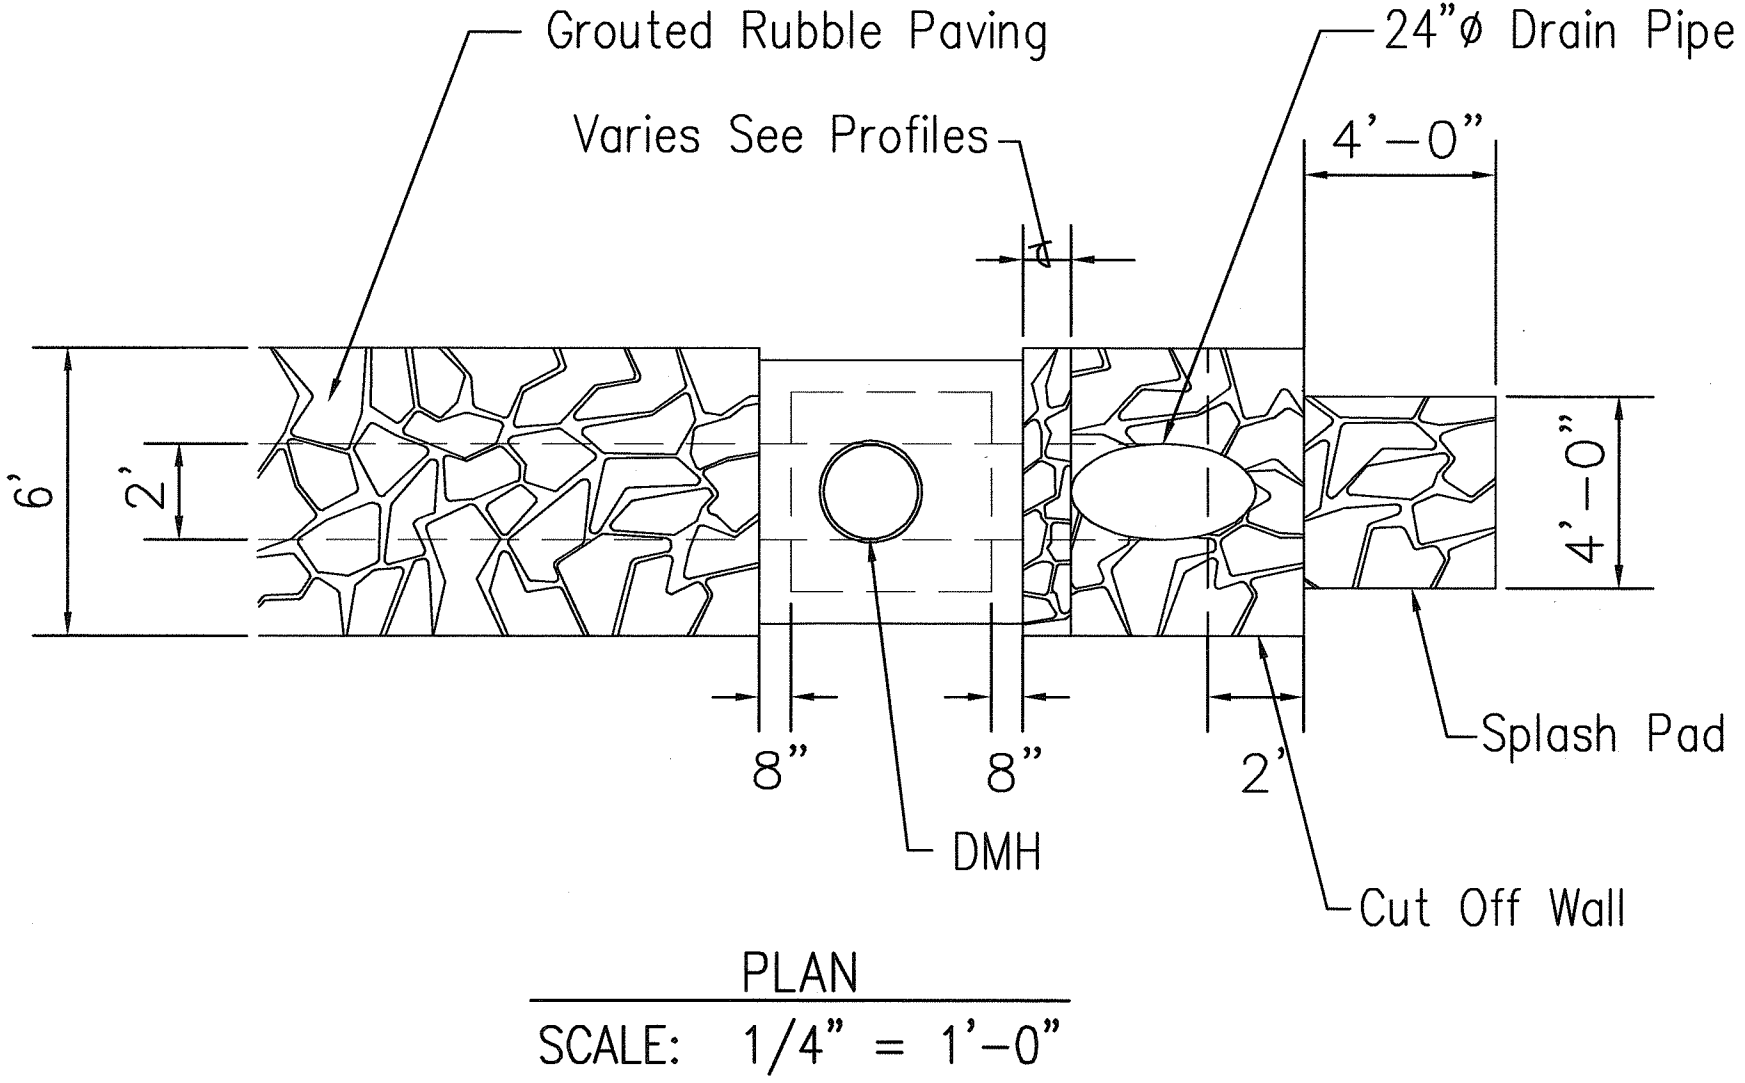
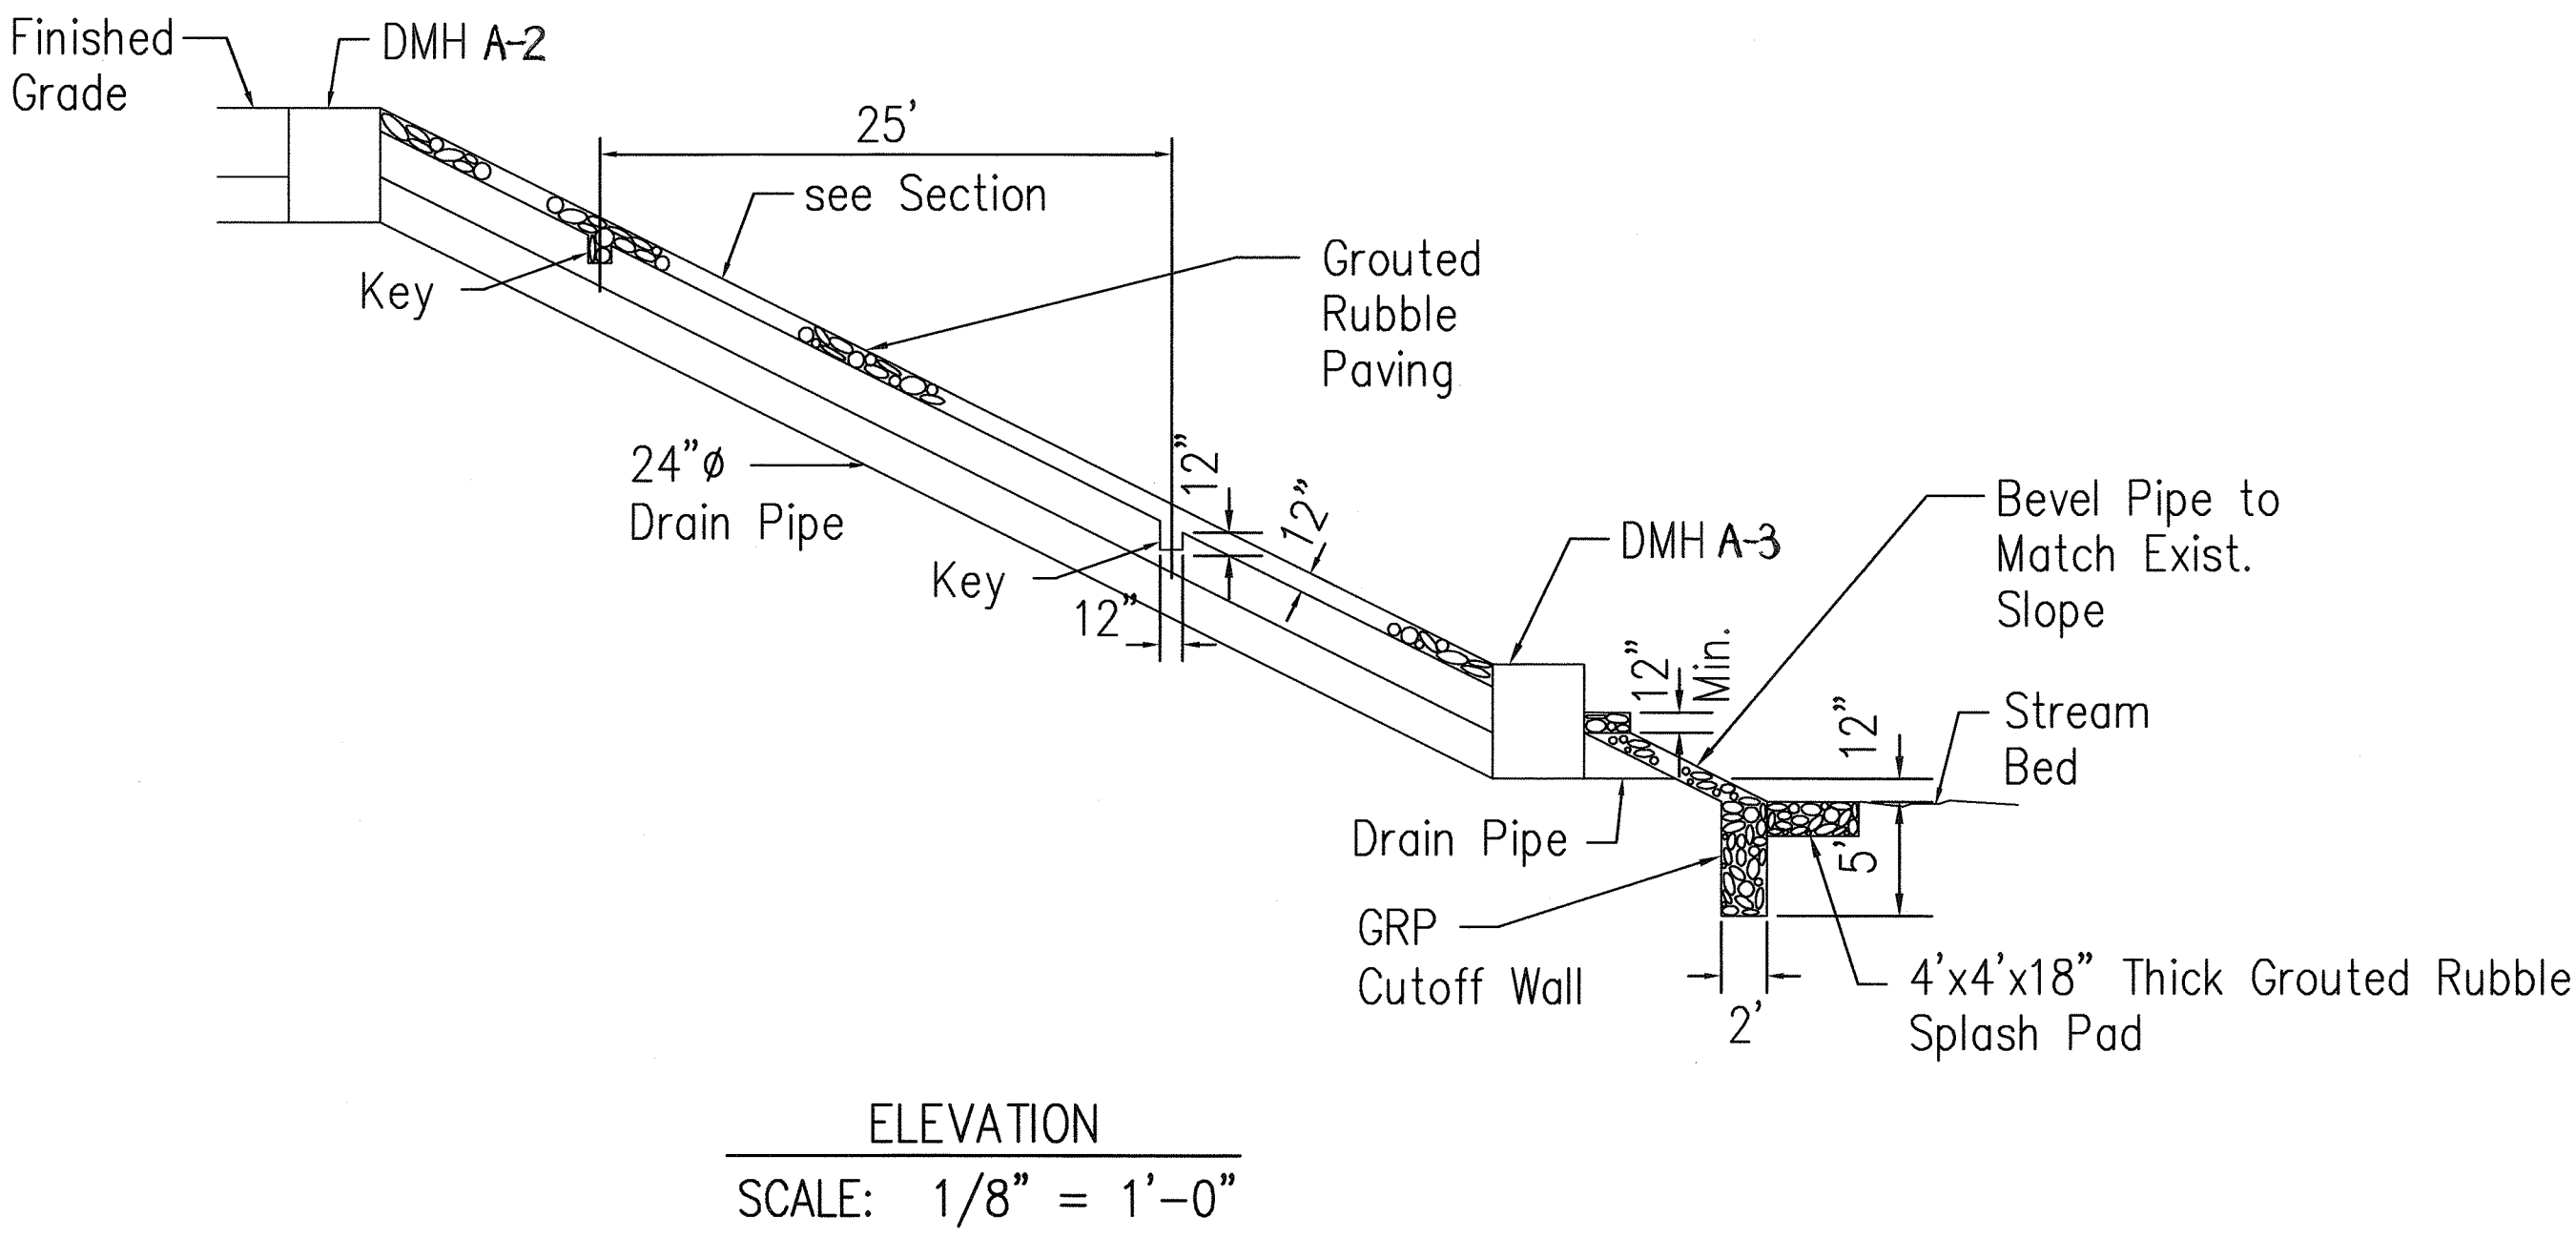
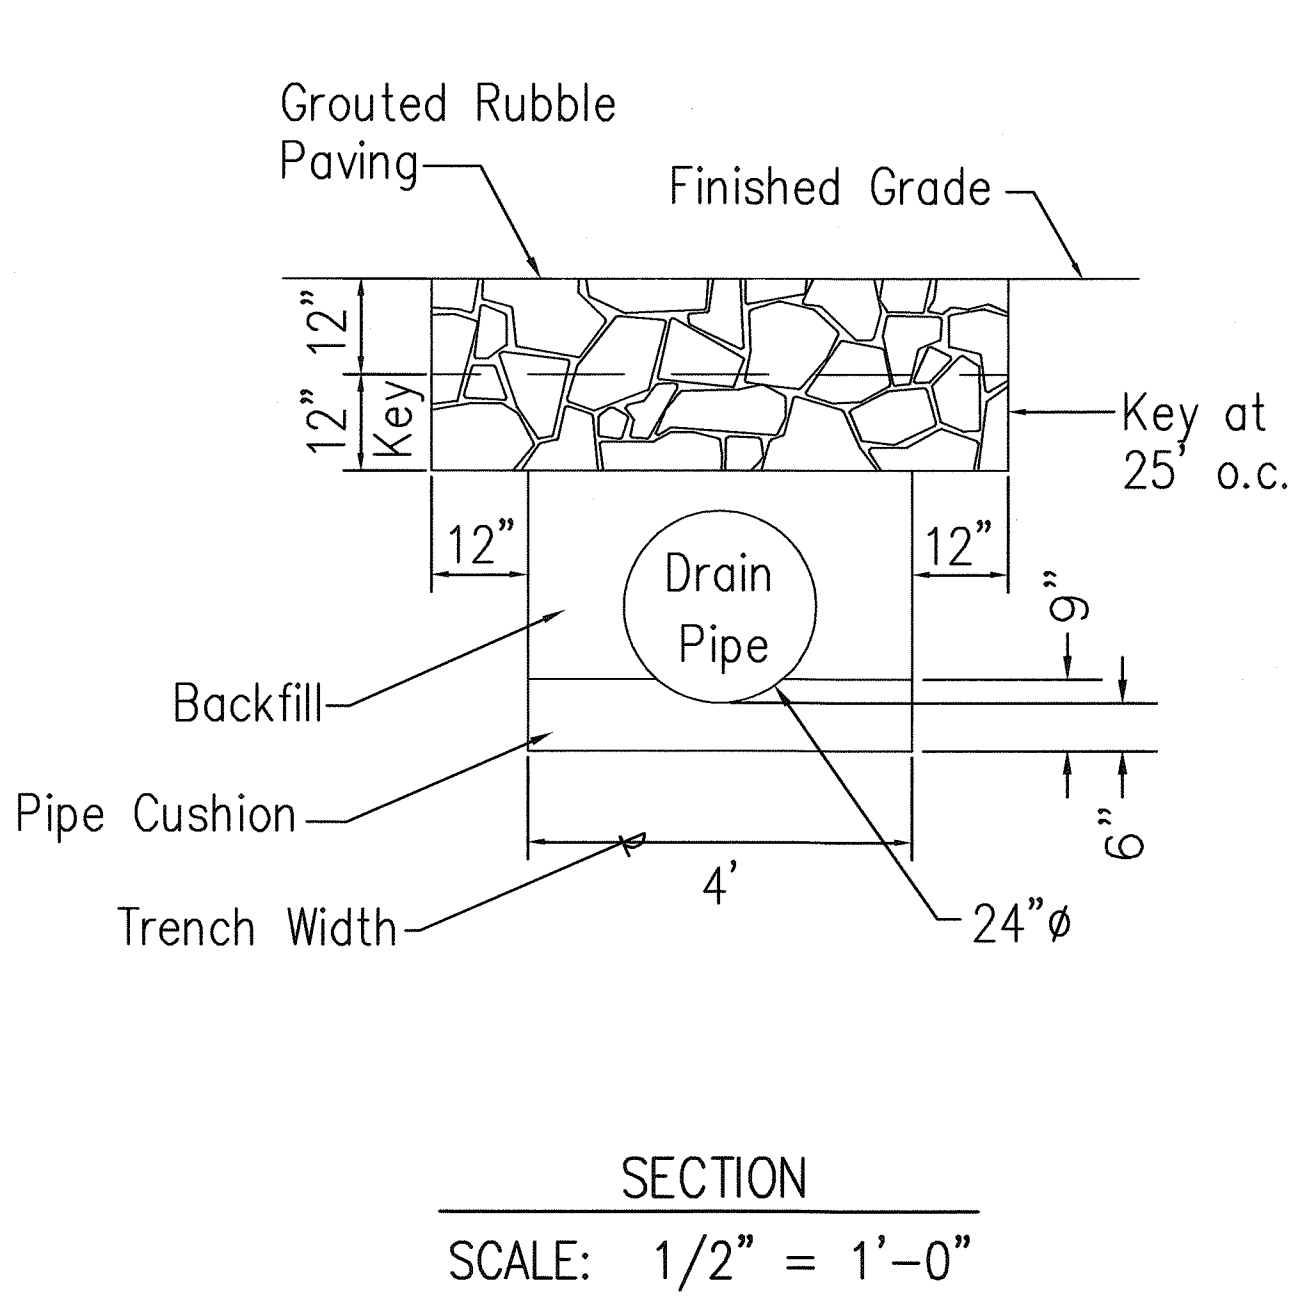
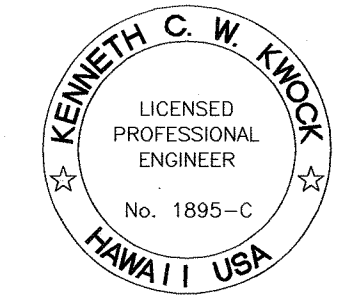
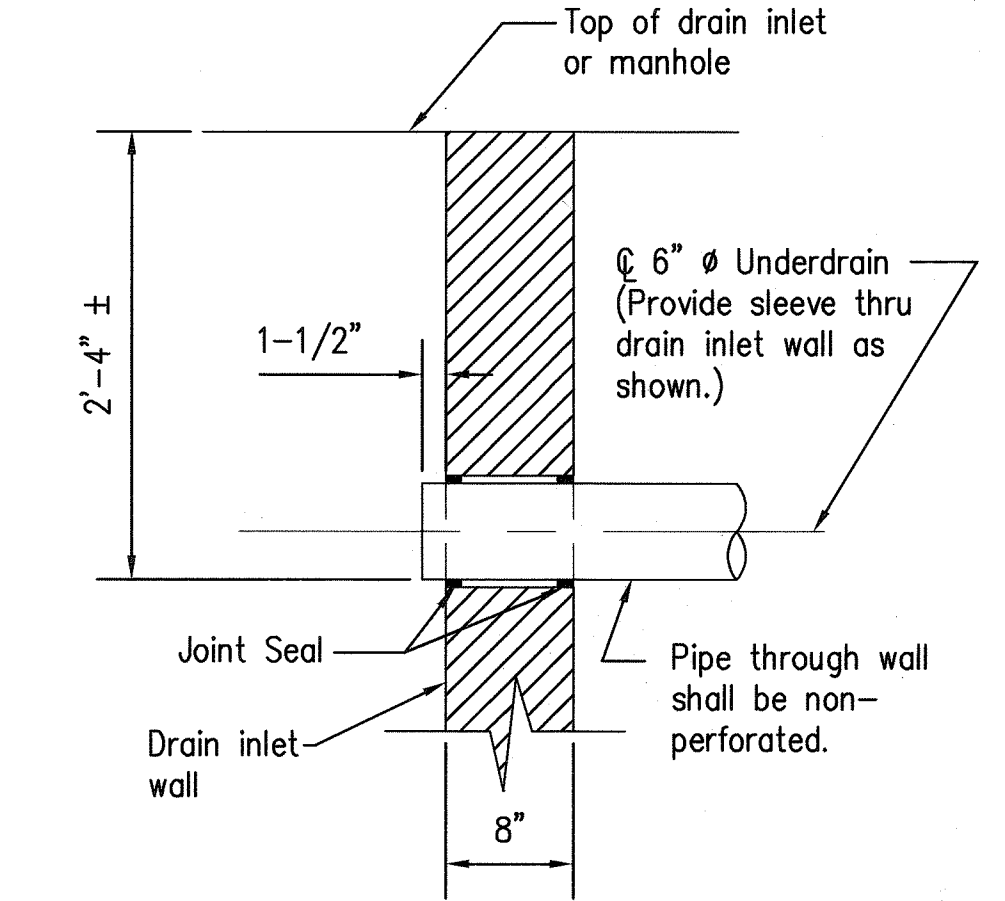


FED. ROAD DIST NO.	STATE	FED. AID PROJ. NO.	FISCAL YEAR	SHEET NO.	TOTAL SHEETS
HAWAII	HAW.	STP-050-1(17)	2000	21	72

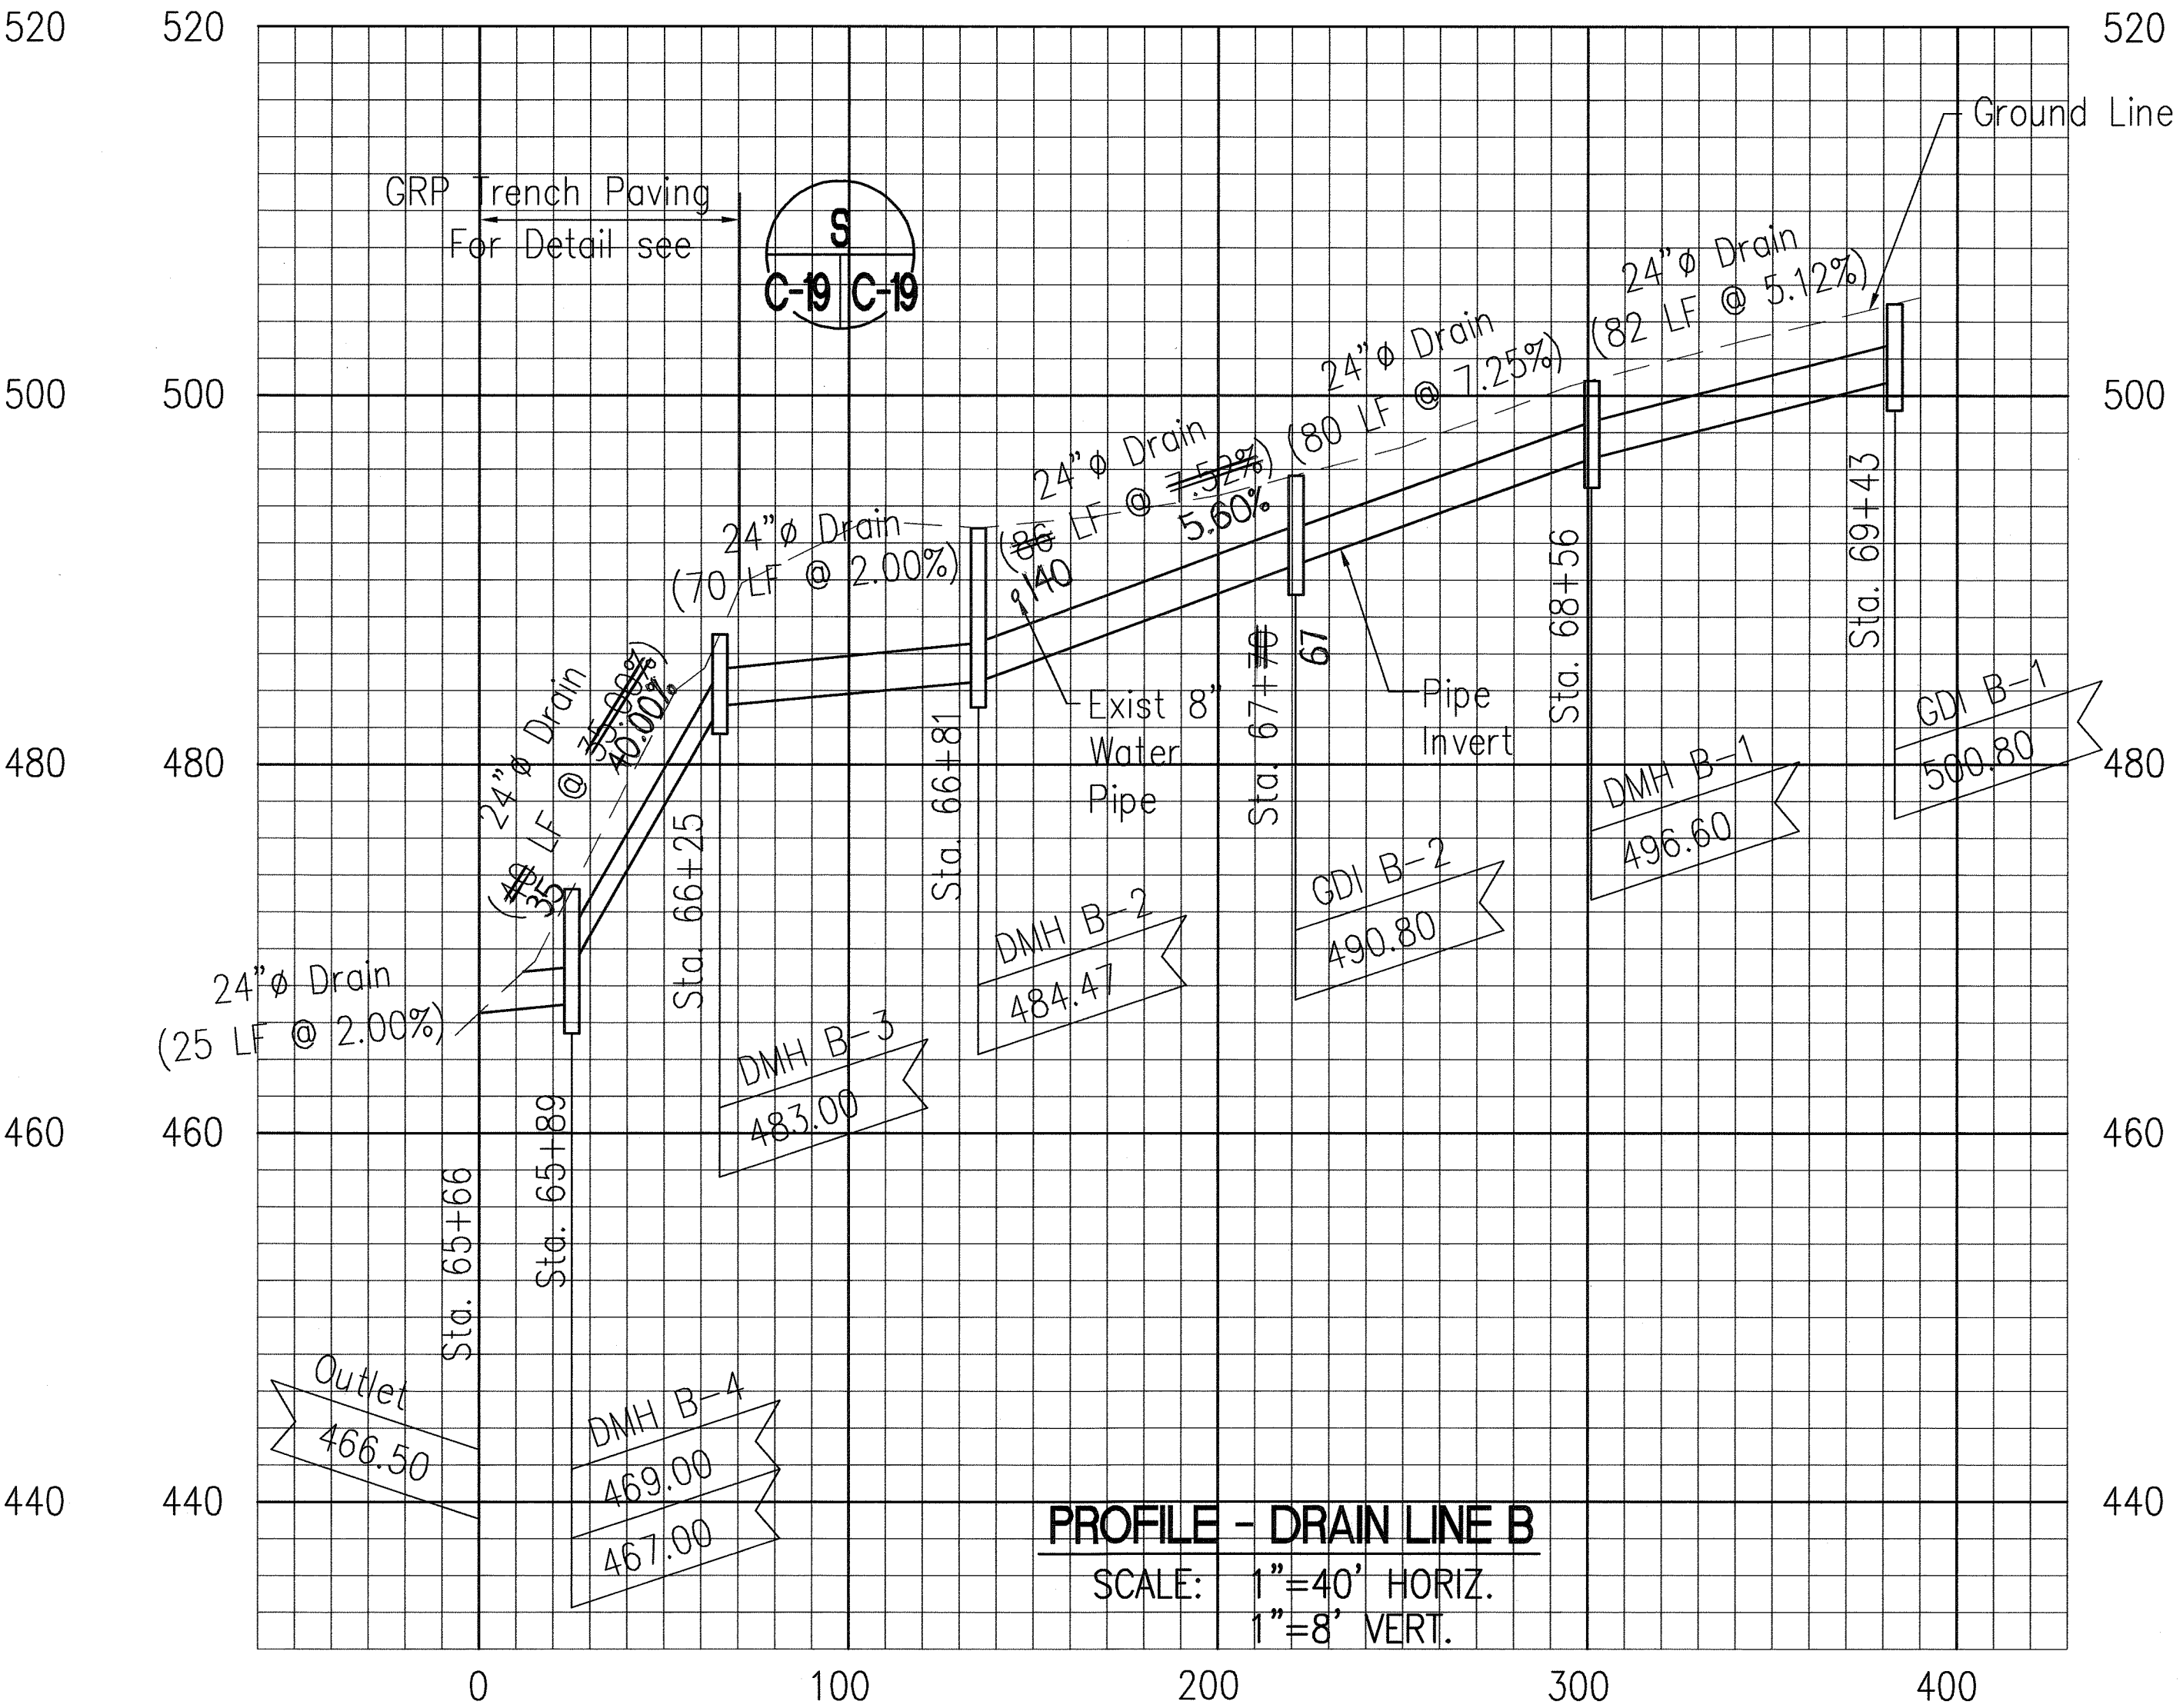

GRP TRENCH PAVING DETAIL S
C-7, C-19 C-19

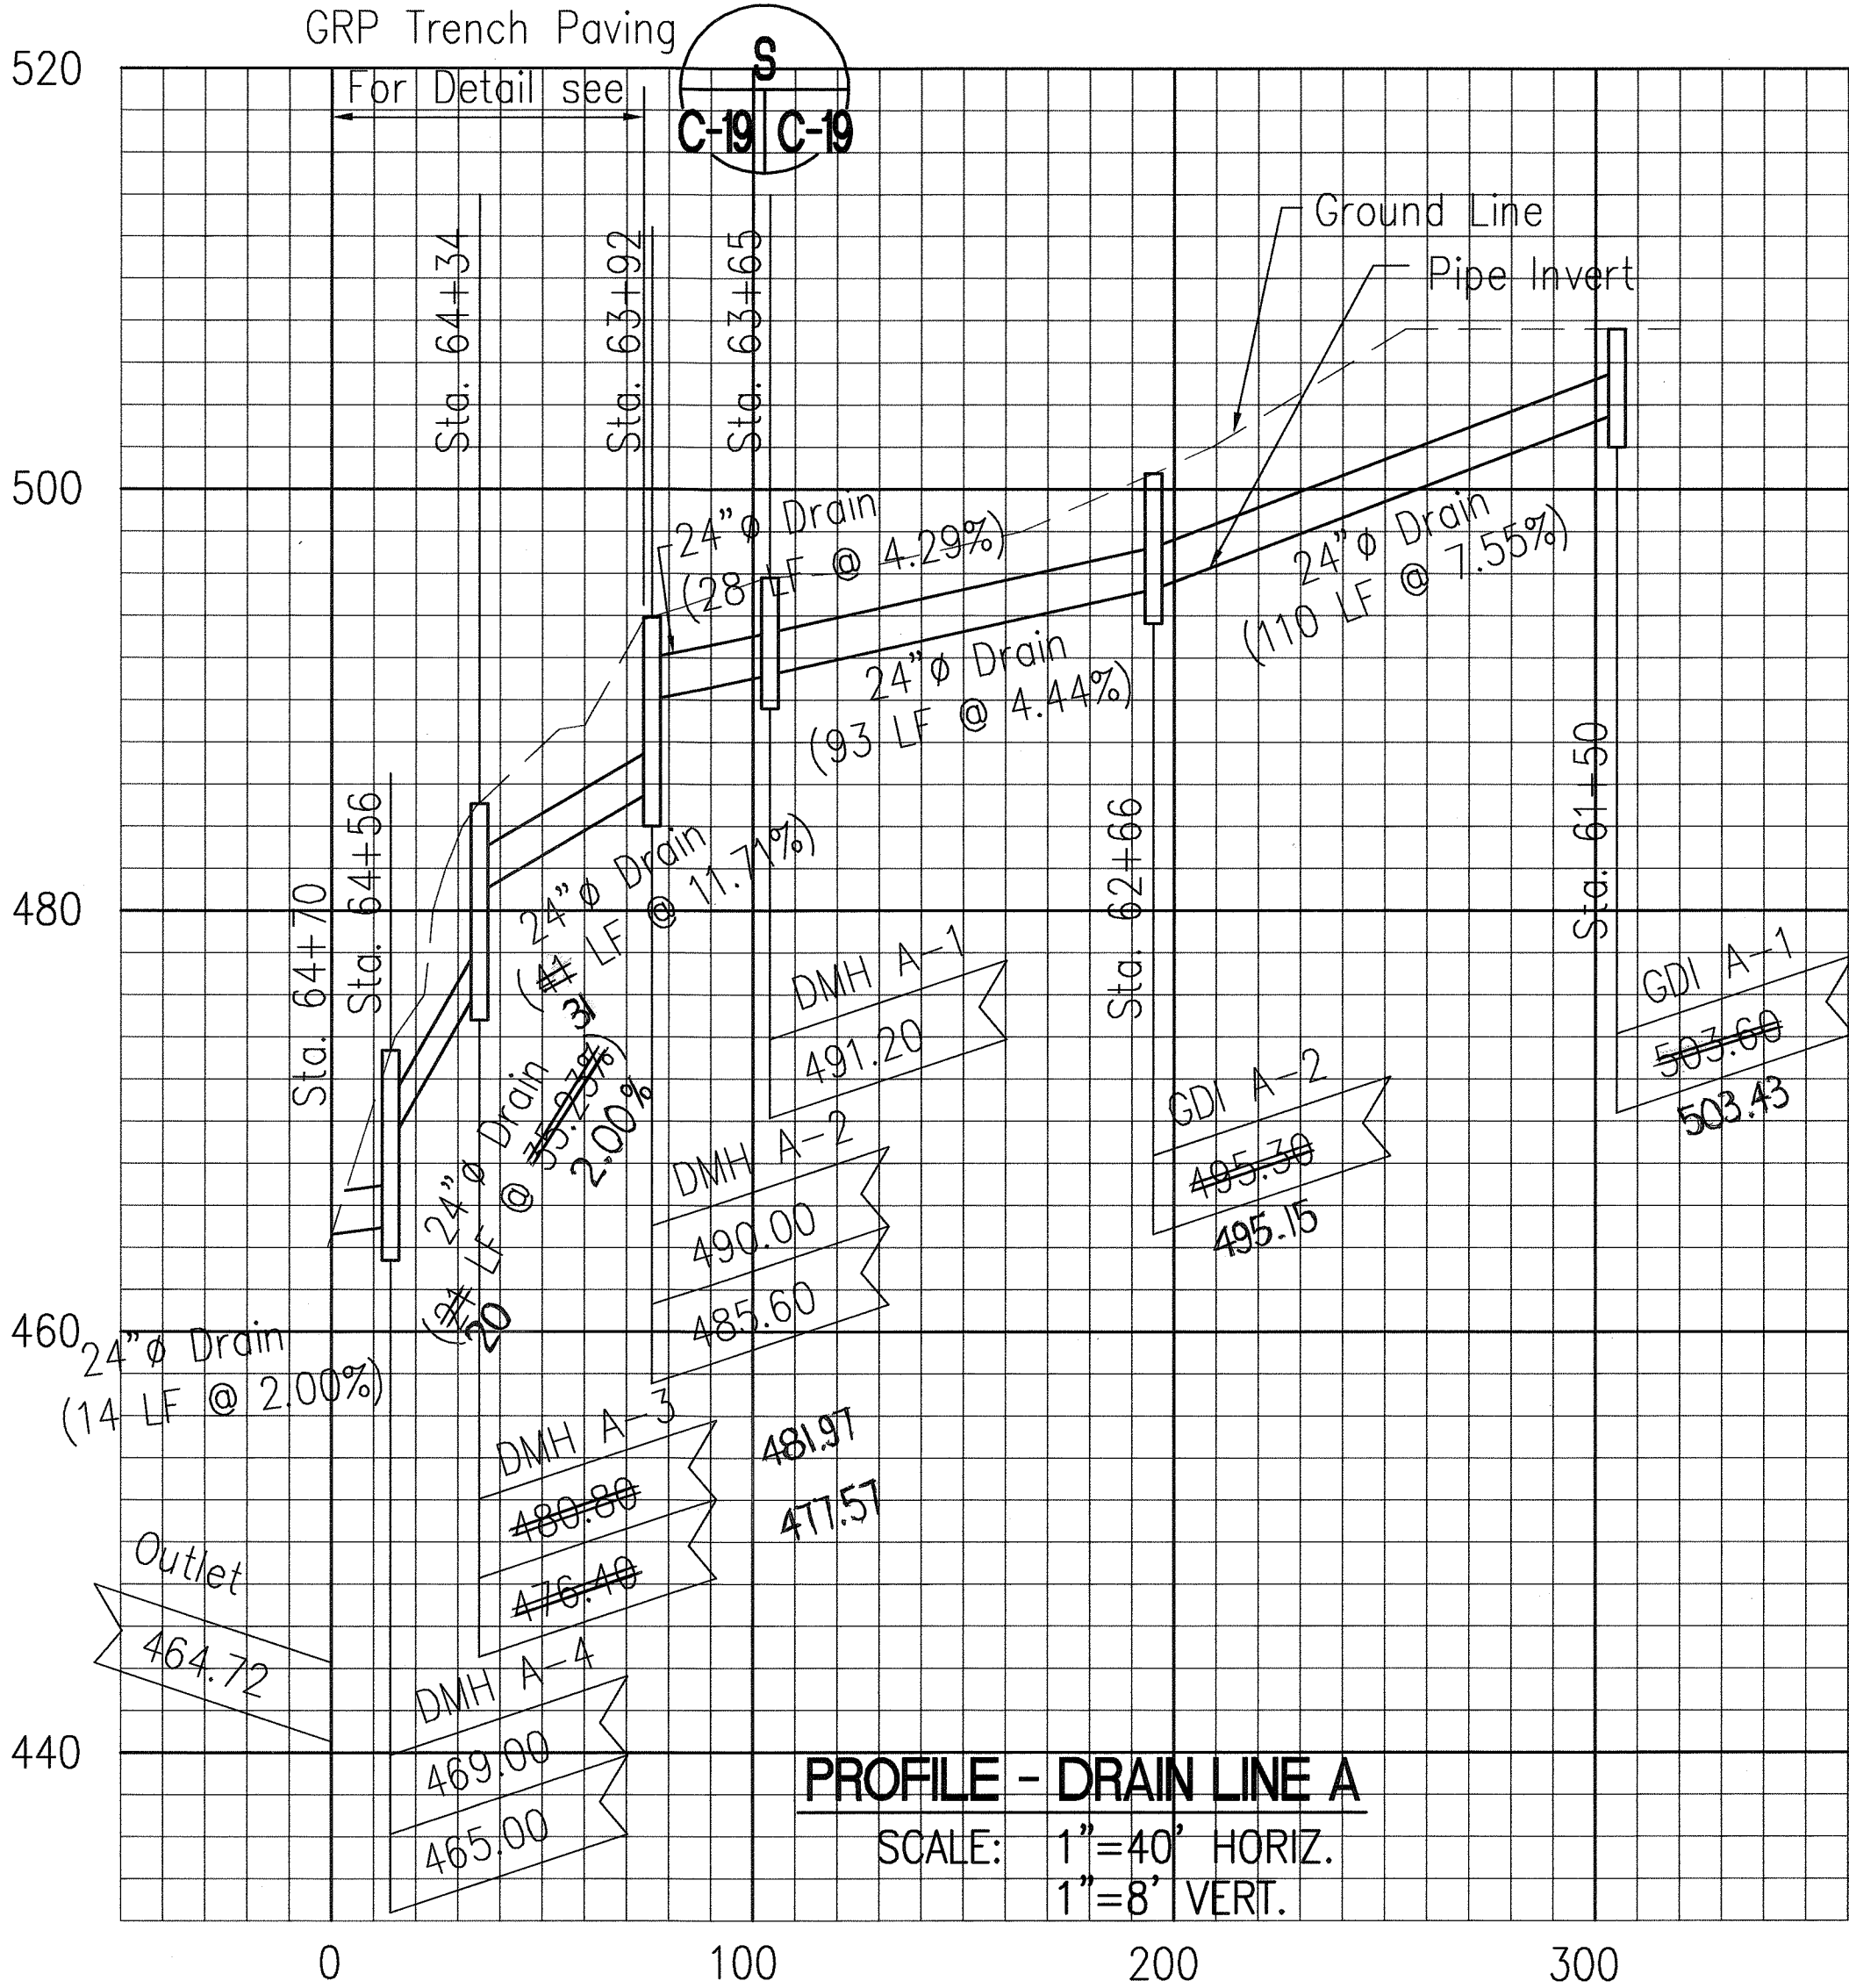

THIS WORK WAS PREPARED BY
ME OR UNDER MY SUPERVISION
Kenneth C. W. Knox

STATE OF HAWAII
DEPARTMENT OF TRANSPORTATION
HIGHWAYS DIVISION

DRAINAGE DETAILS

KAUMUALII HIGHWAY INTERSECTION
IMPROVEMENTS AT KOLOA ROAD
FED. AID PROJ. No. STP-050-1(17)
DATE: 10/8/99

SHEET No. C-19 OF 38 SHEETS