


FED. ROAD DIST. NO.	STATE	FED. AID PROJ. NO.	FISCAL YEAR	SHEET NO.	TOTAL SHEETS
HAWAII	HAW.	50E-01-98	1998	47	79


STREET NAME SIGN NOTES:

- Street name signs shall conform to the latest FHWA publications: "Manual on Uniform Traffic Control Devices for Streets & Highways" & as ammended "Standard Alphabets for Highway Signs".
- Letters:
Series D Upper Case
Color:
Letters } White Reflective Sheeting on Demountable
Borders } Aluminum Cut-Outs fastened to Sign Panel
Arrows } With Aluminum Blind Rivets.
Sign Panel:
0.100" TH Sheet Aluminum
- If splicing of Sign Panel is necessary, Contractor shall submit Splice details to the Engineer for approval.
- For supports for ground mounted destination sign see Stand. Plan TE-23 and TE-24.

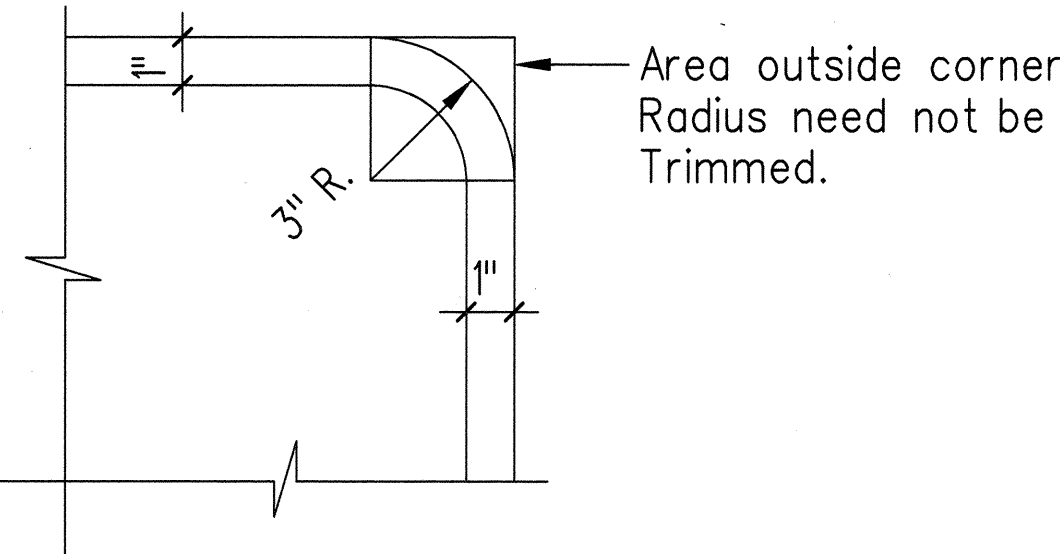


TYPICAL BORDER CORNER

Scale: 3"=1'-0"

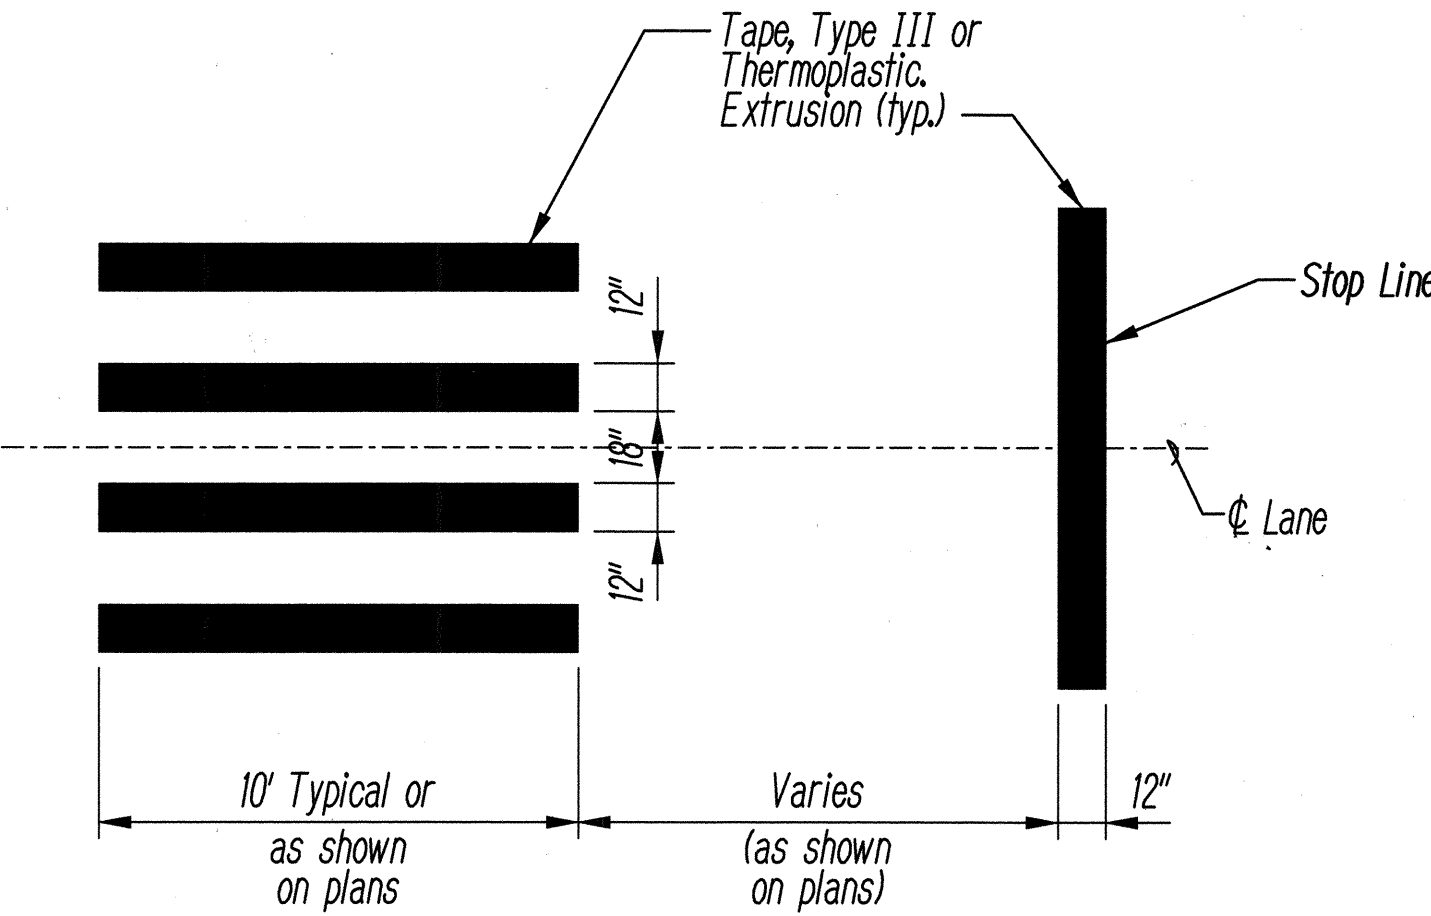

CROSSWALK STRIPING DETAIL

Not to Scale

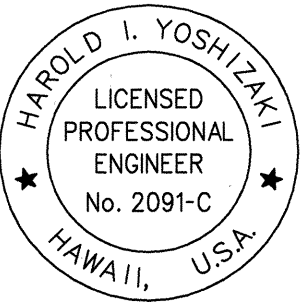

THIS WORK WAS PREPARED BY ME
OR UNDER MY SUPERVISION.




Harold I. Yoshizaki
SHIMABUKURO, ENDO & YOSHIZAKI, INC.
1126 12th Avenue
Honolulu, Hawaii 96816

STATE OF HAWAII
DEPARTMENT OF TRANSPORTATION
HIGHWAYS DIVISION

DESTINATION SIGN &
CROSSWALK DETAILS
KAUMUALII HIGHWAY, KUHIO HIGHWAY &
RICE STREET INTERSECTION IMPROVEMENTS
PROJECT NO. 50E-01-98


SCALE: AS NOTED DATE:

SHEET NO. 1 OF 1 SHEETS

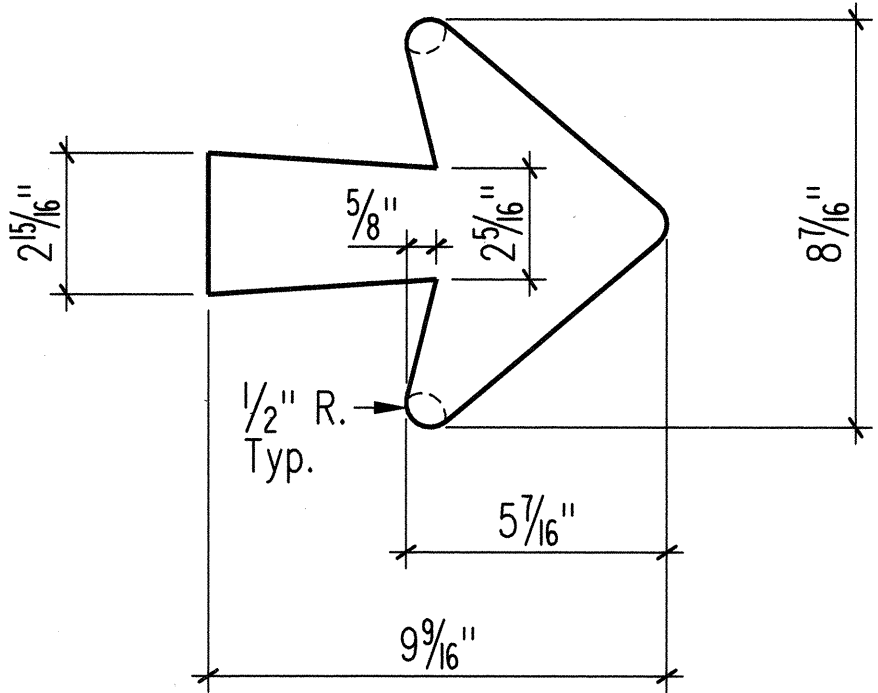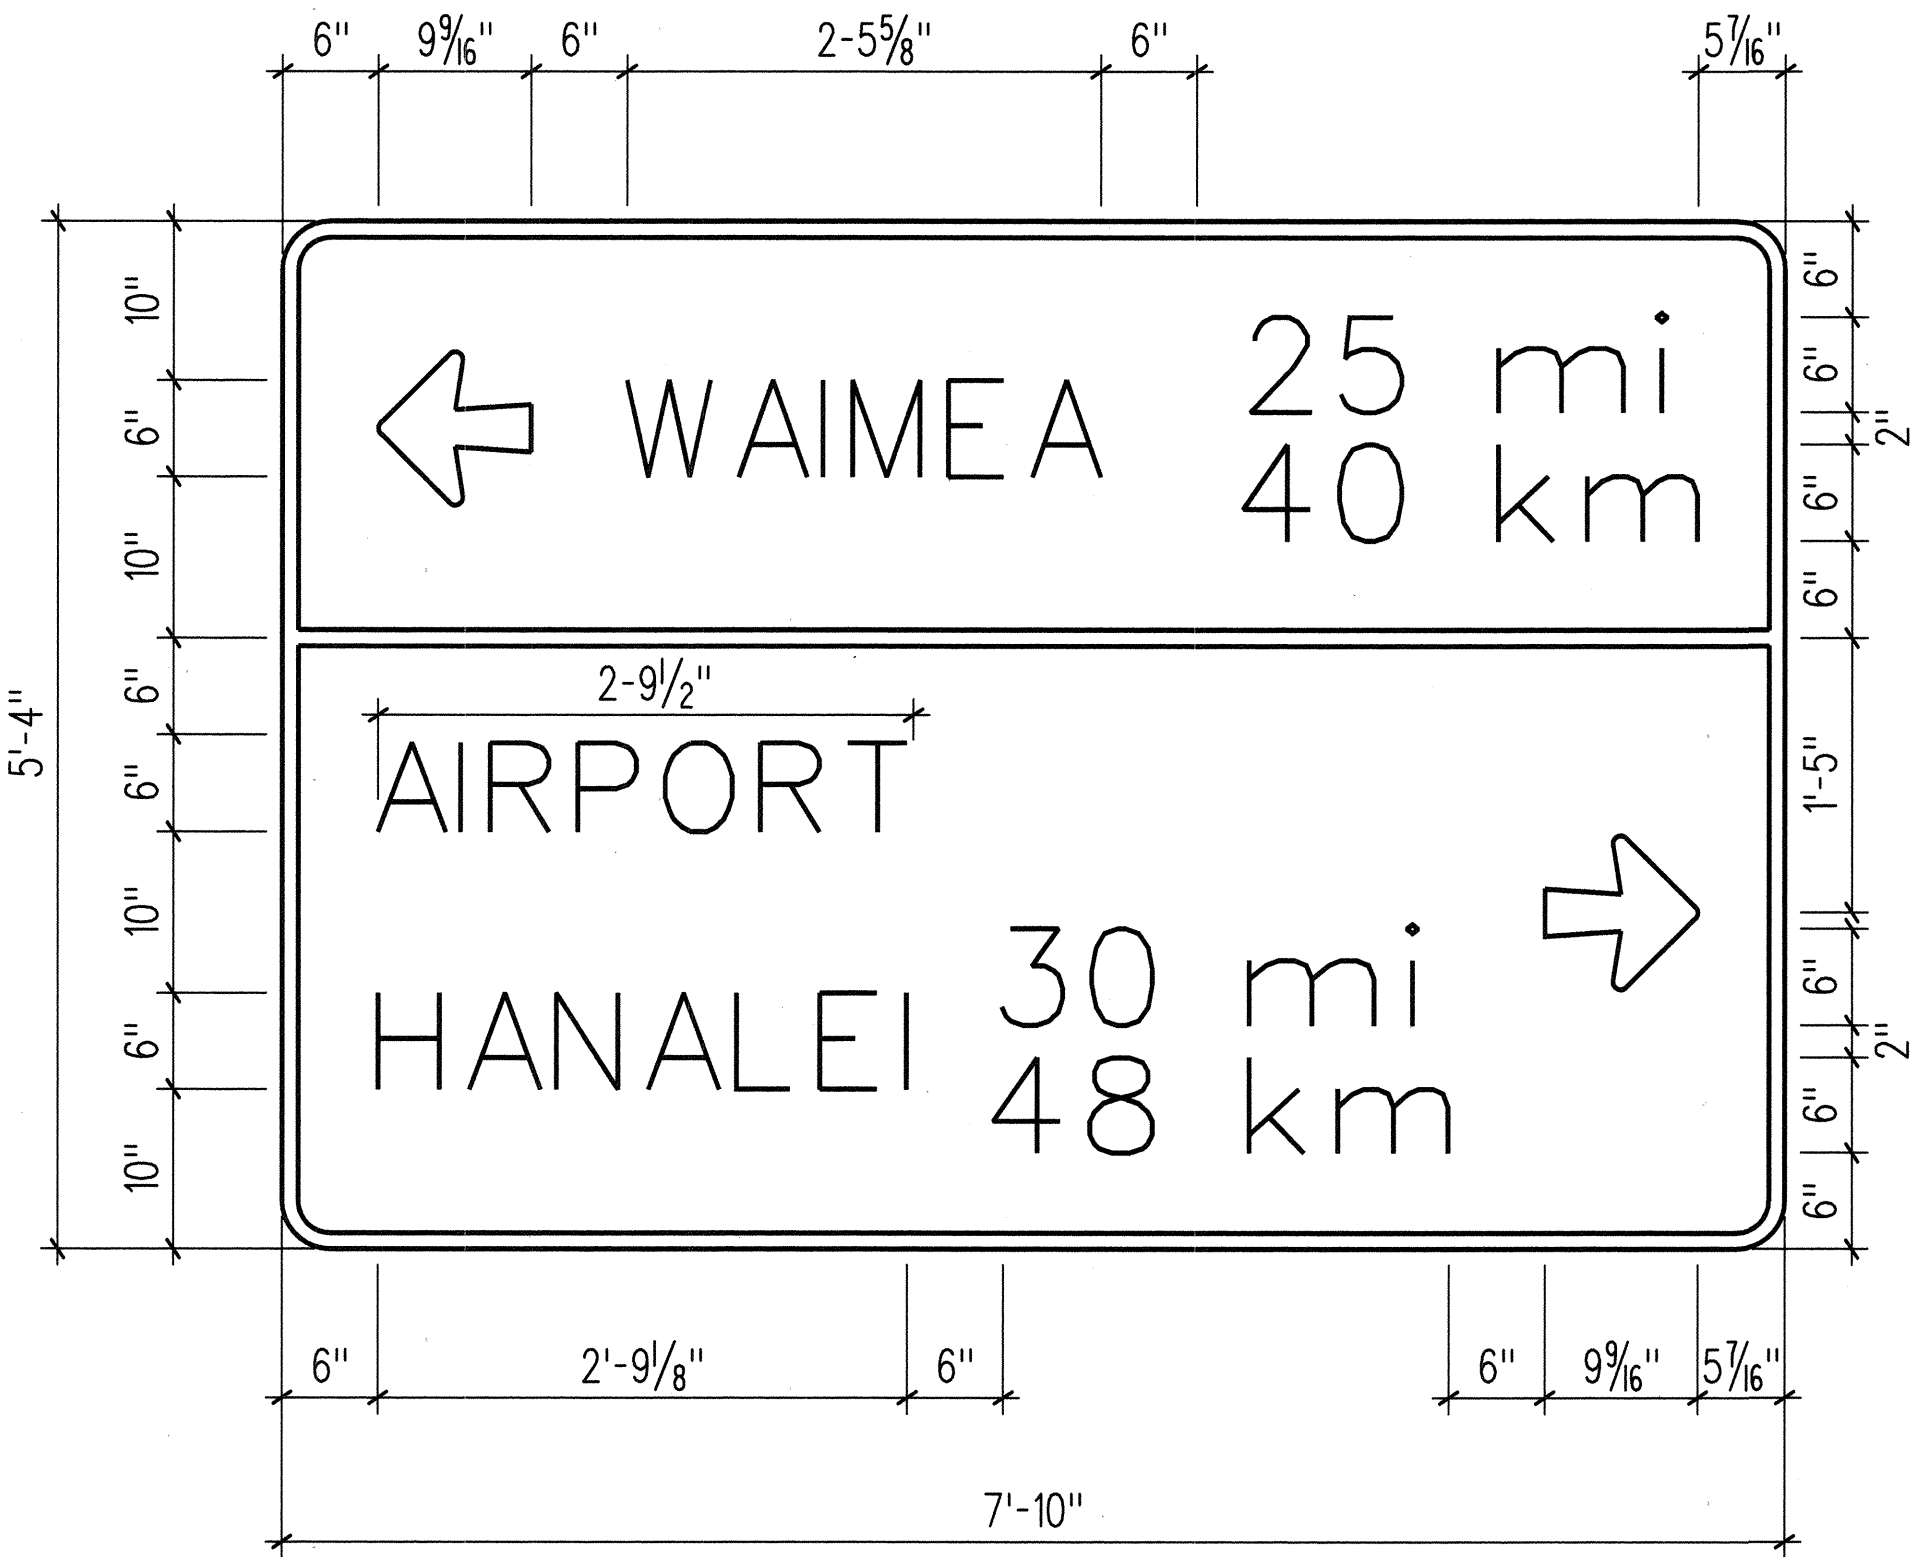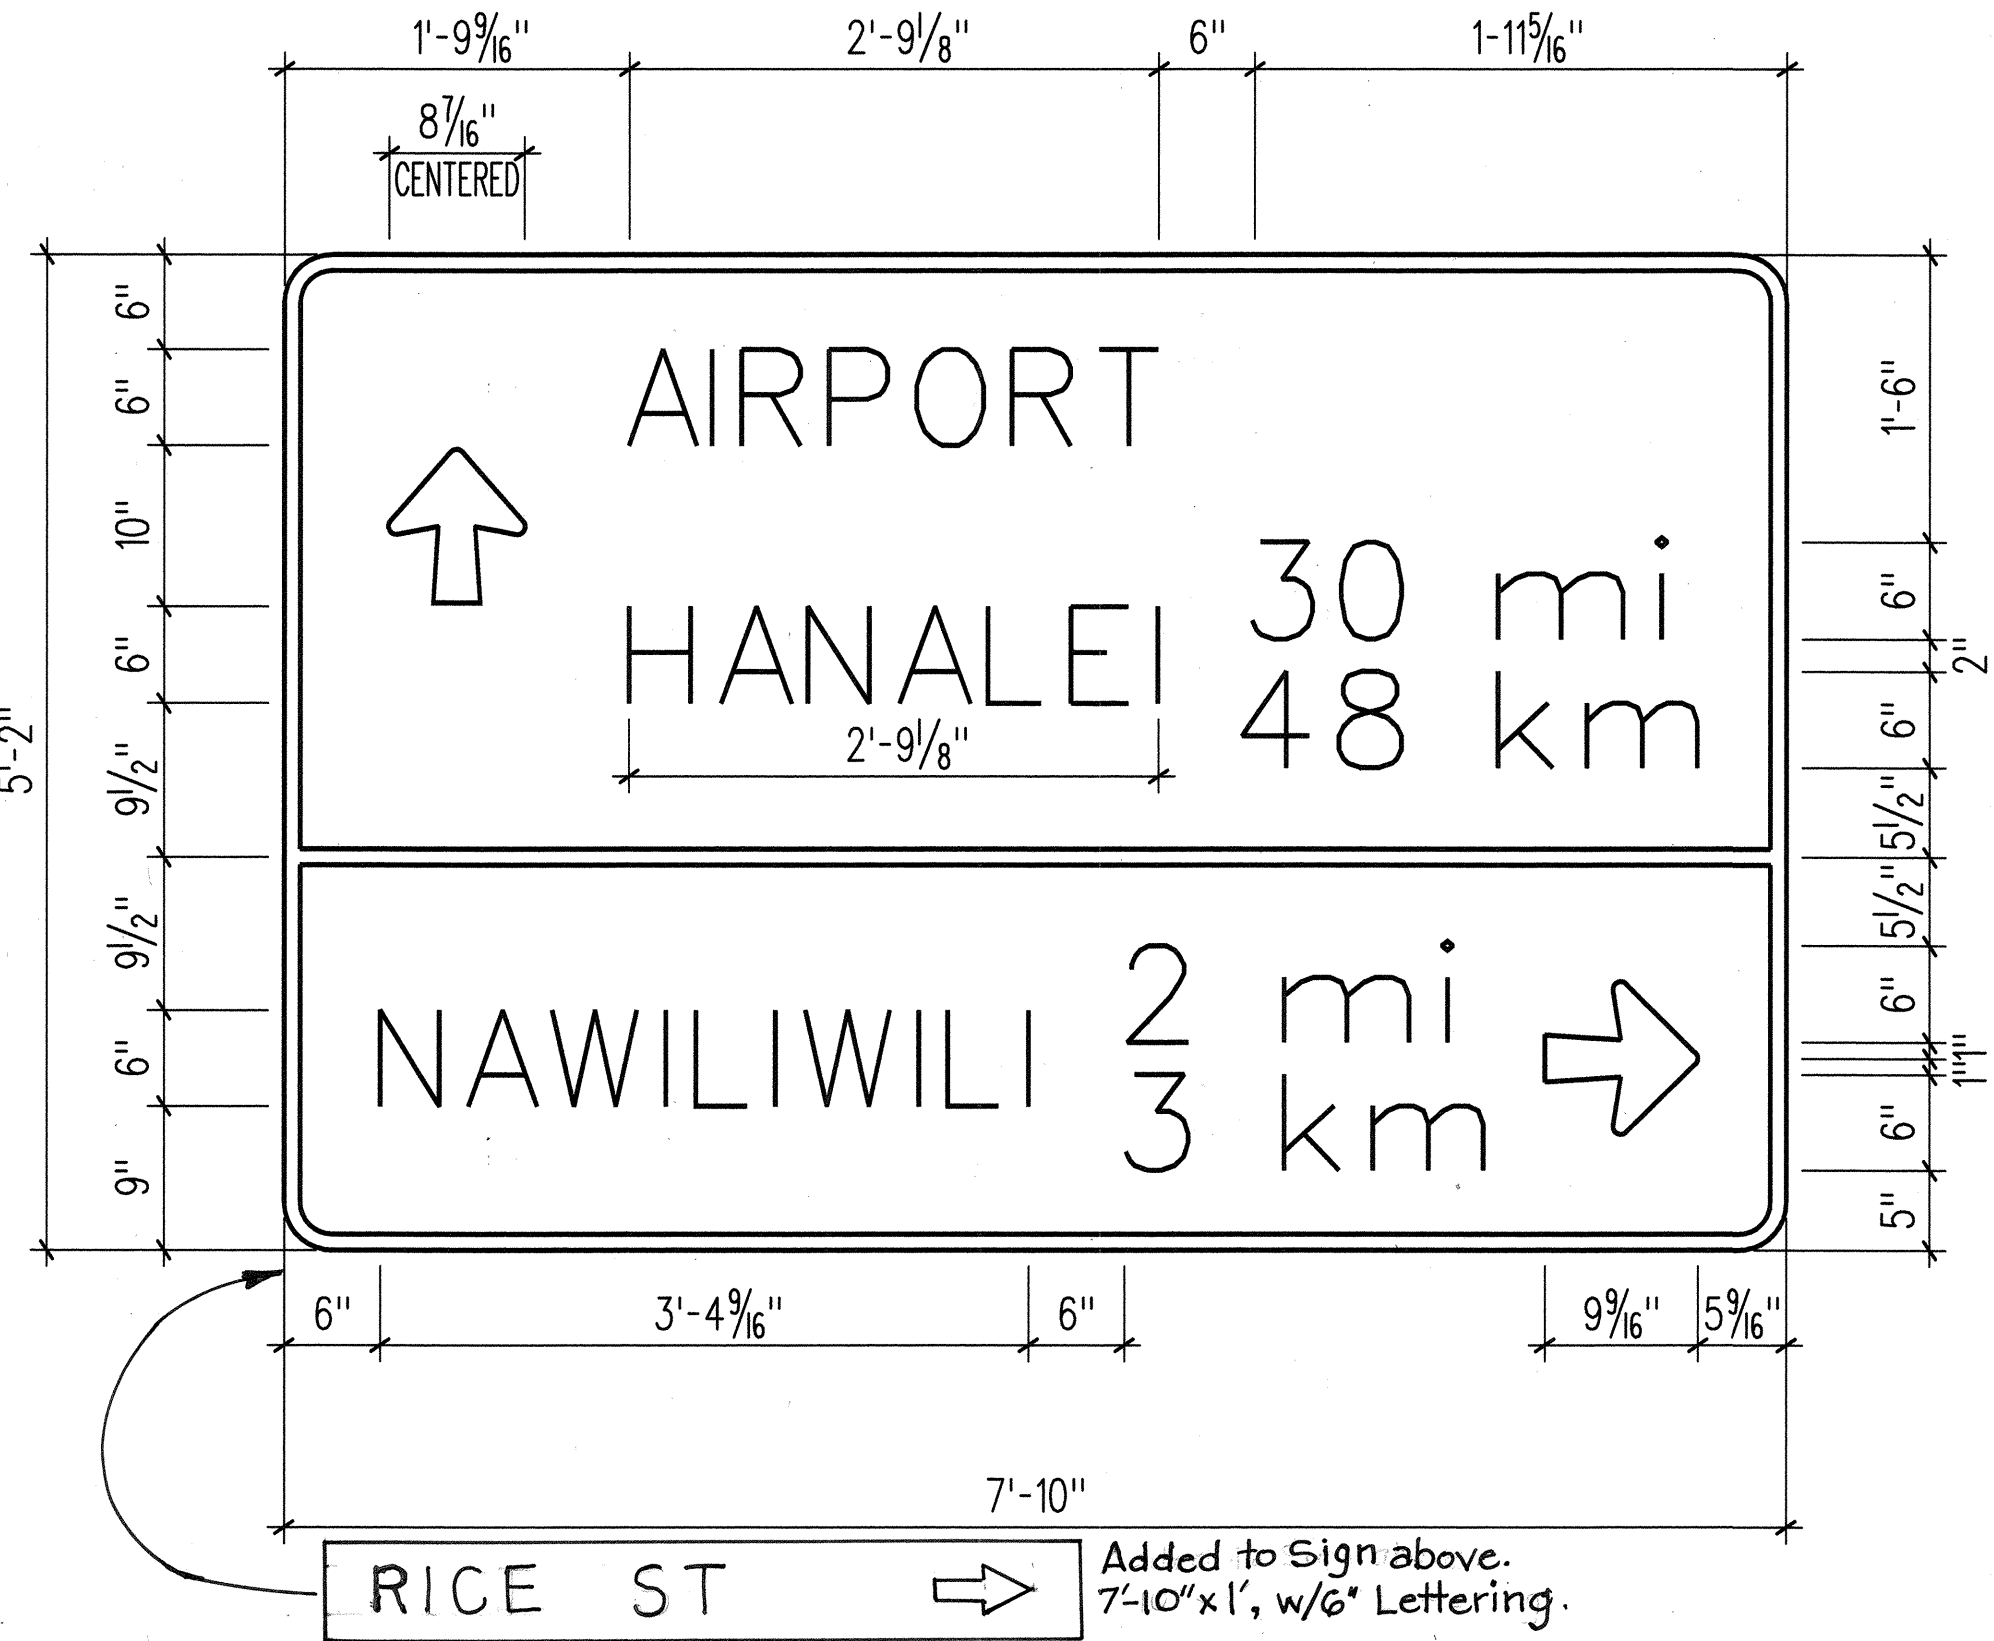


TYPICAL ARROW DETAIL

Scale: 3"=1'-0"

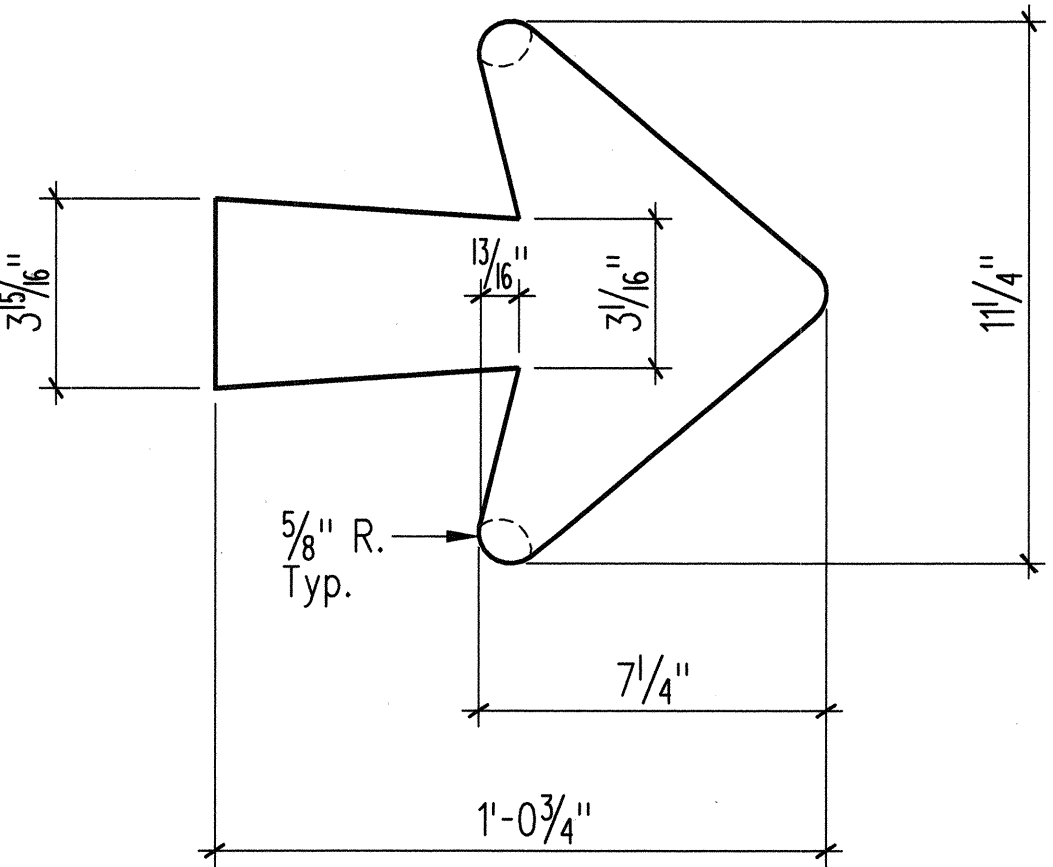

TYPICAL ARROW DETAIL

Scale: 3"=1'-0"

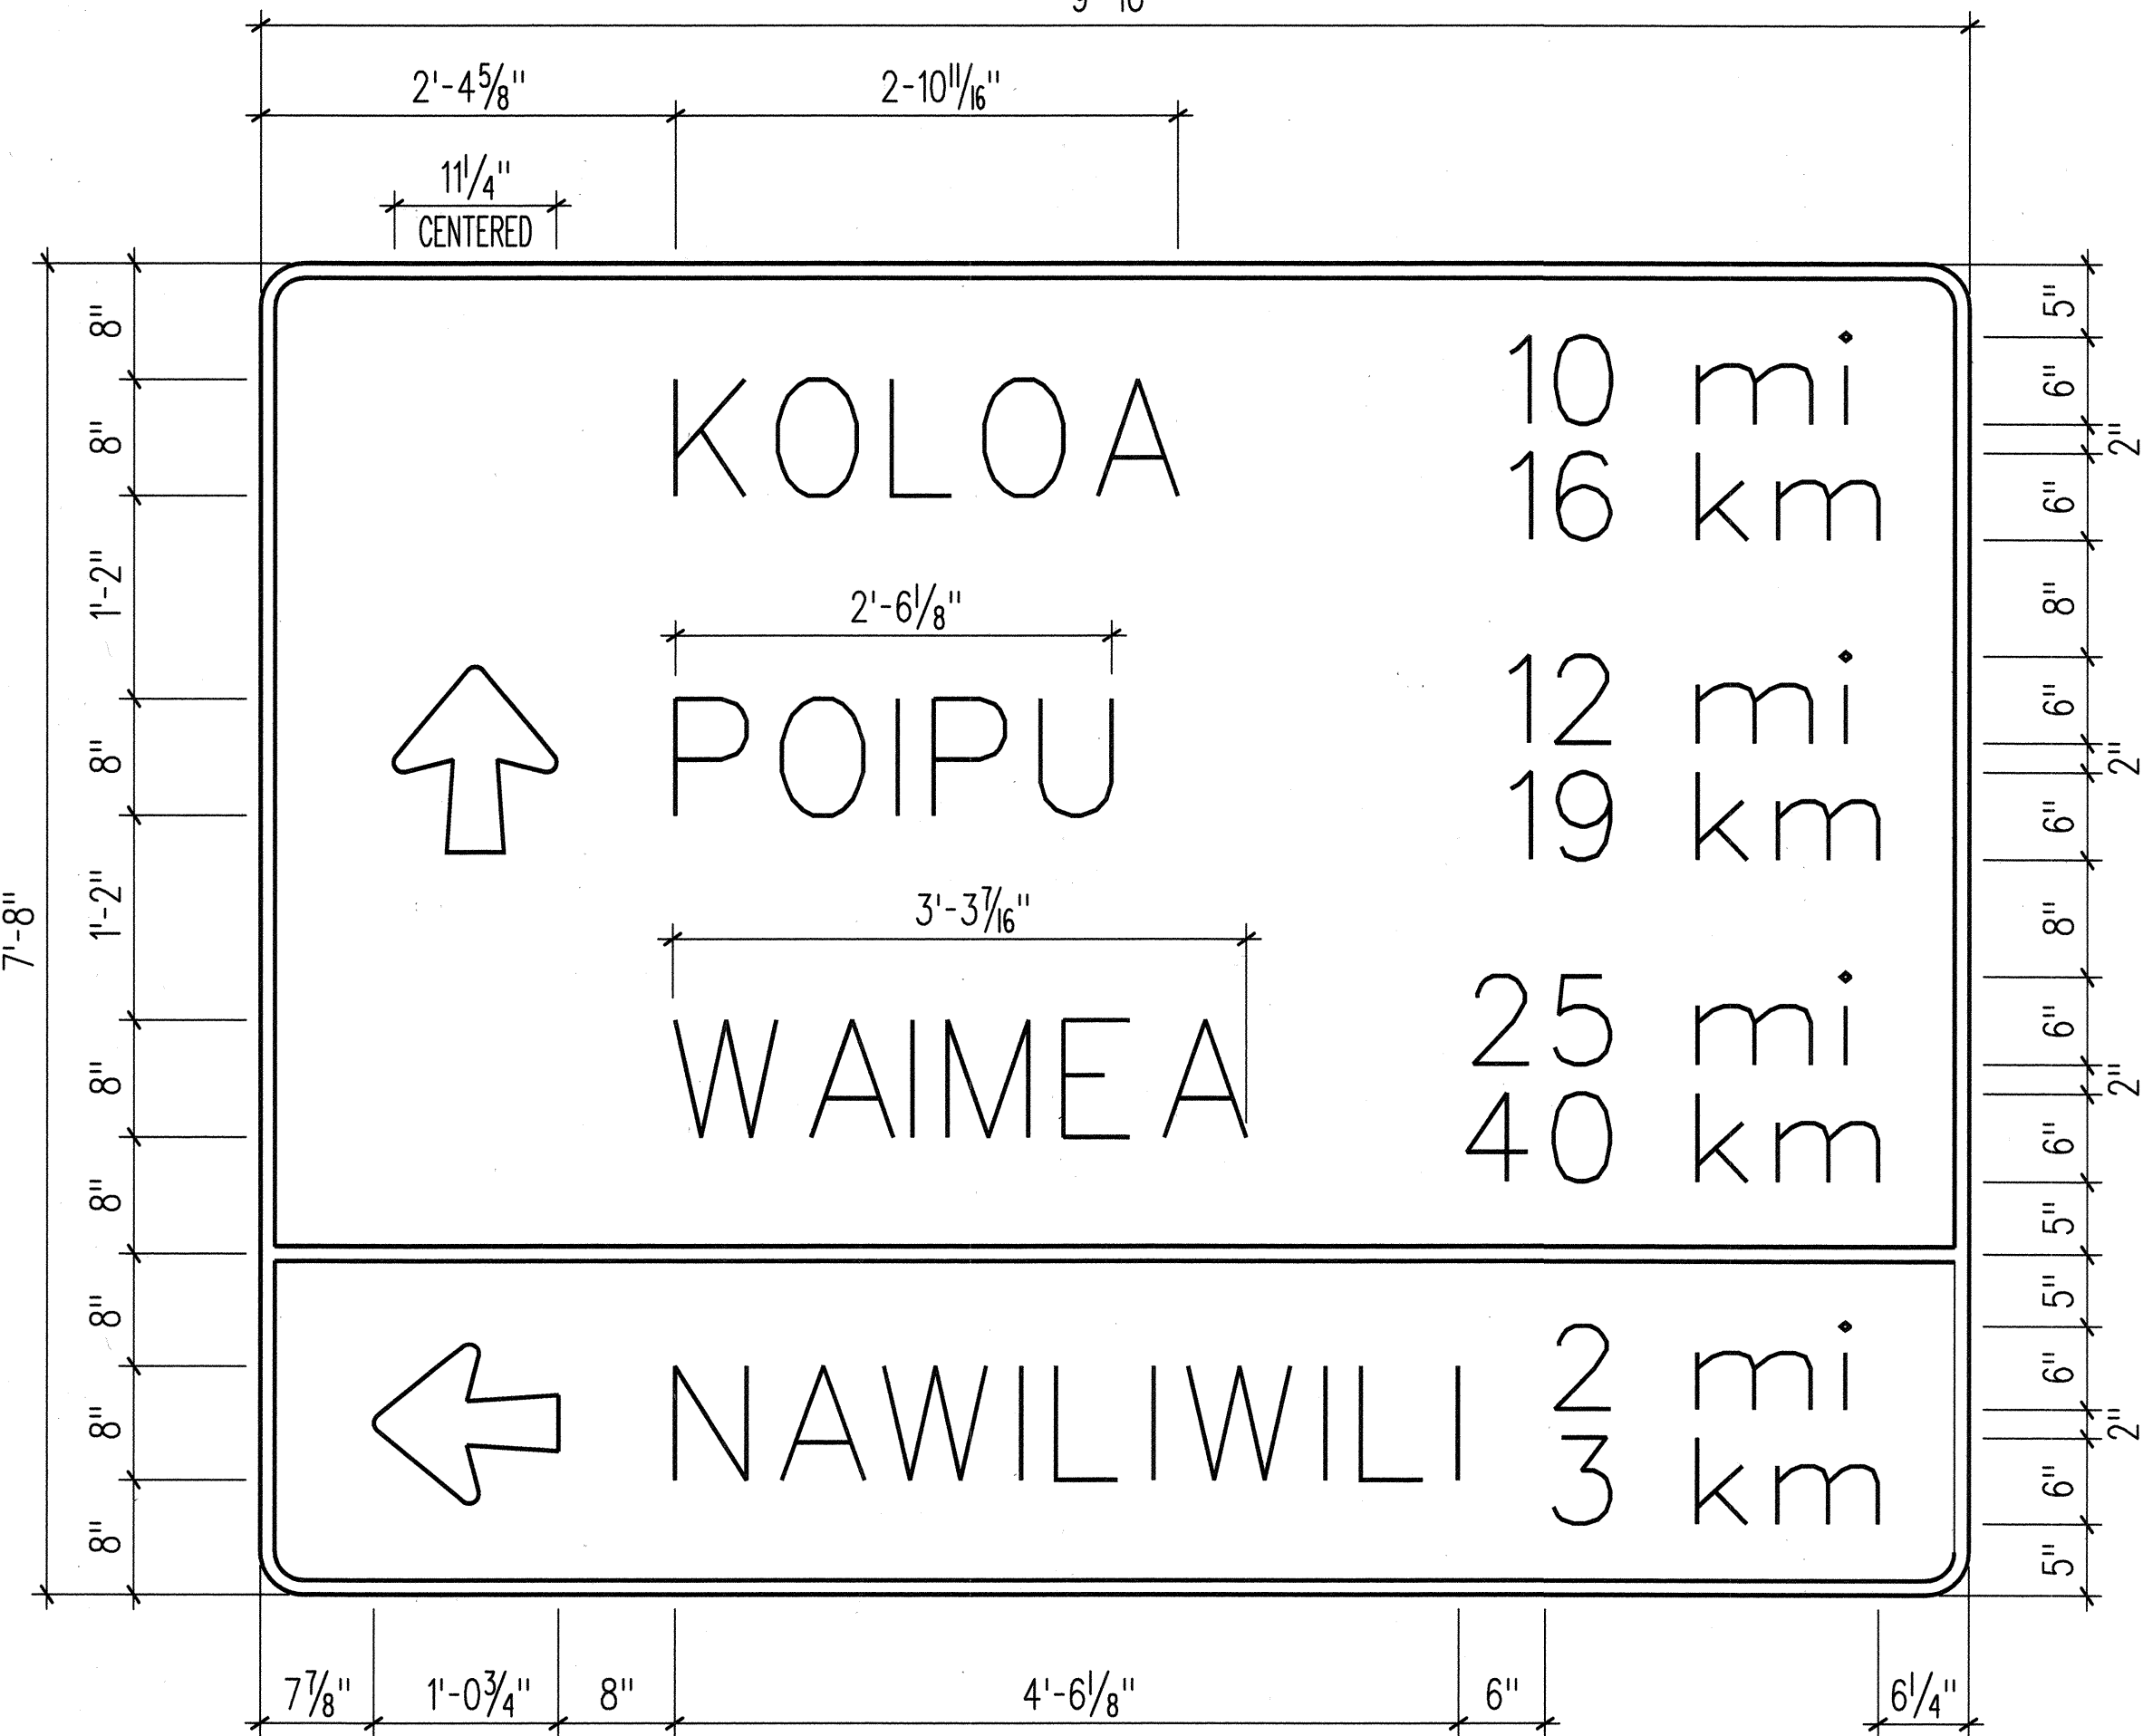

ORIGINAL PLAN	DATE
SURVEY PLOTTED	BY
DRAWN BY	BY
DESIGNED BY	BY
CHECKED BY	BY
NOTE BOOK	NO.