


FED. ROAD DIST. NO.	STATE	FED. AID PROJ. NO.	FISCAL YEAR	SHEET NO.	TOTAL SHEETS
HAWAII	HAW.	STP-050-1(25)	2003	20	30

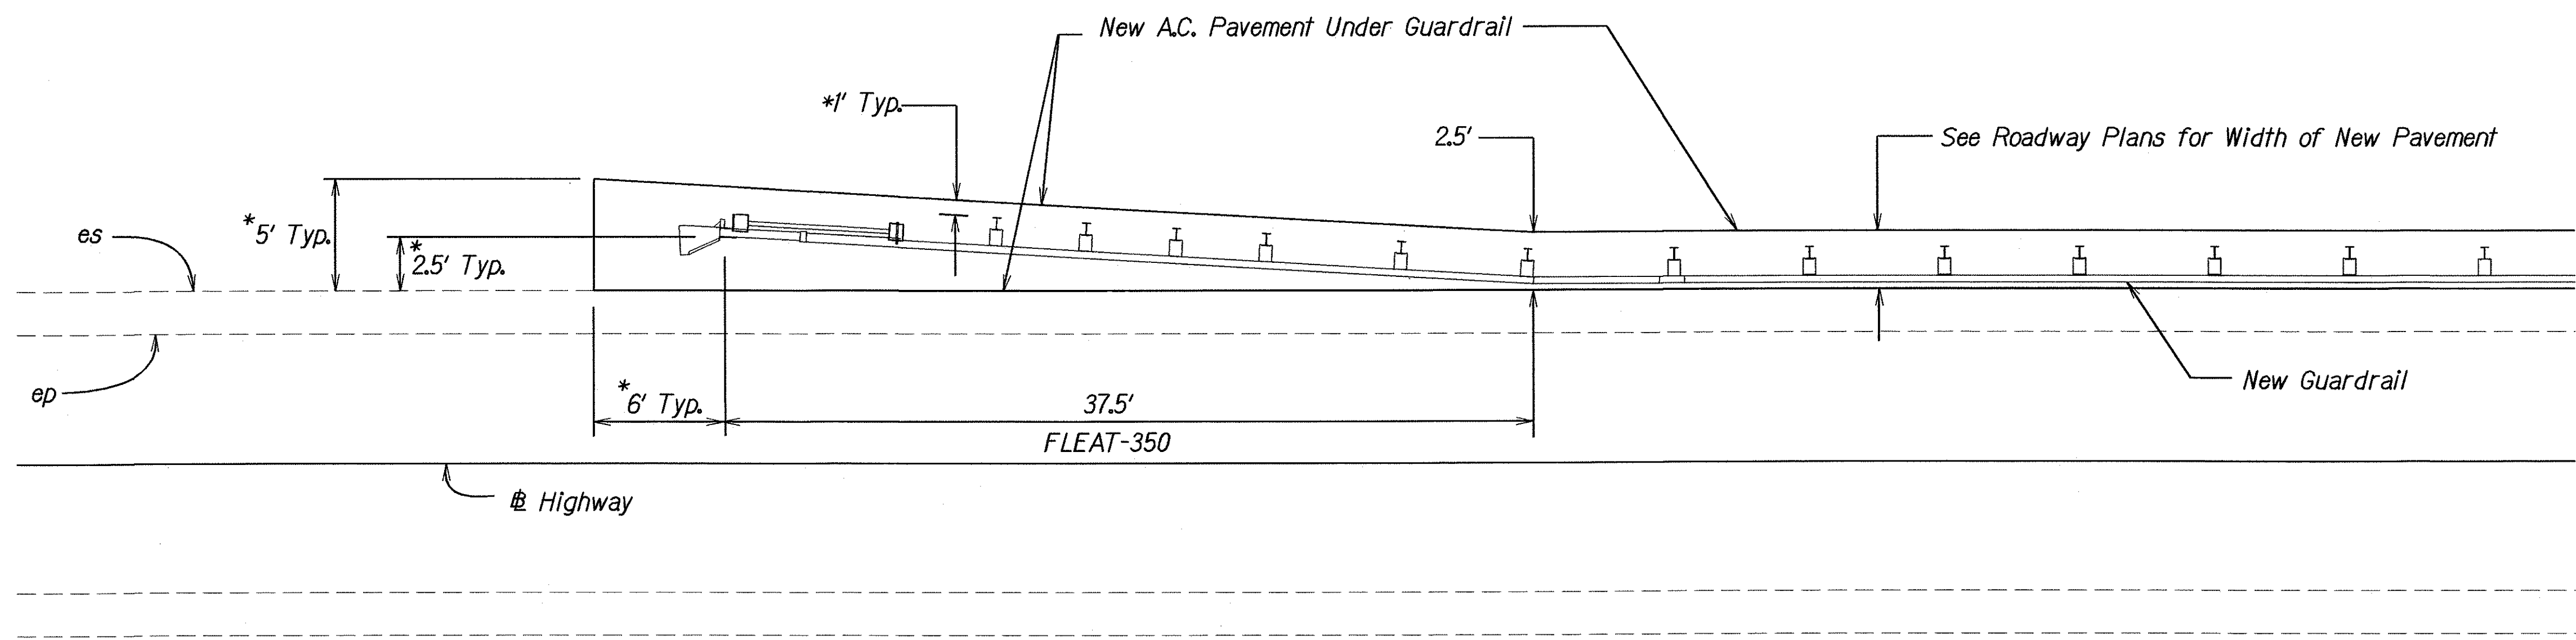

\* Unless Noted Otherwise On Plans

**DETAIL**  
**AC PAVEMENT UNDER FLEAT-350**  
 Scale: 1" = 5'

ORIGINAL PLAN	DESIGNED BY	DATE
NOTED FOR	DESIGNED BY	DATE
QUANTITIES BY	DESIGNED BY	DATE
CHECKED BY	DESIGNED BY	DATE

STATE OF HAWAII  
DEPARTMENT OF TRANSPORTATION  
HIGHWAYS DIVISION

**AC PAVEMENT UNDER FLEAT-350**  
  
**KAUMUALII HIGHWAY**  
Guardrail and Shoulder Improvements  
Hanapepe to Mana  
Fed. Aid Project No. STP-050-1(25)  
Scale: As Shown Date: July 2001  
SHEET No. 1 OF 1 SHEETS