



FED. ROAD DIST. NO.	STATE	PROJ. NO.	FISCAL YEAR	SHEET NO.	TOTAL SHEETS
HAWAII	HAW.	50B-01-06M	2006	20	20

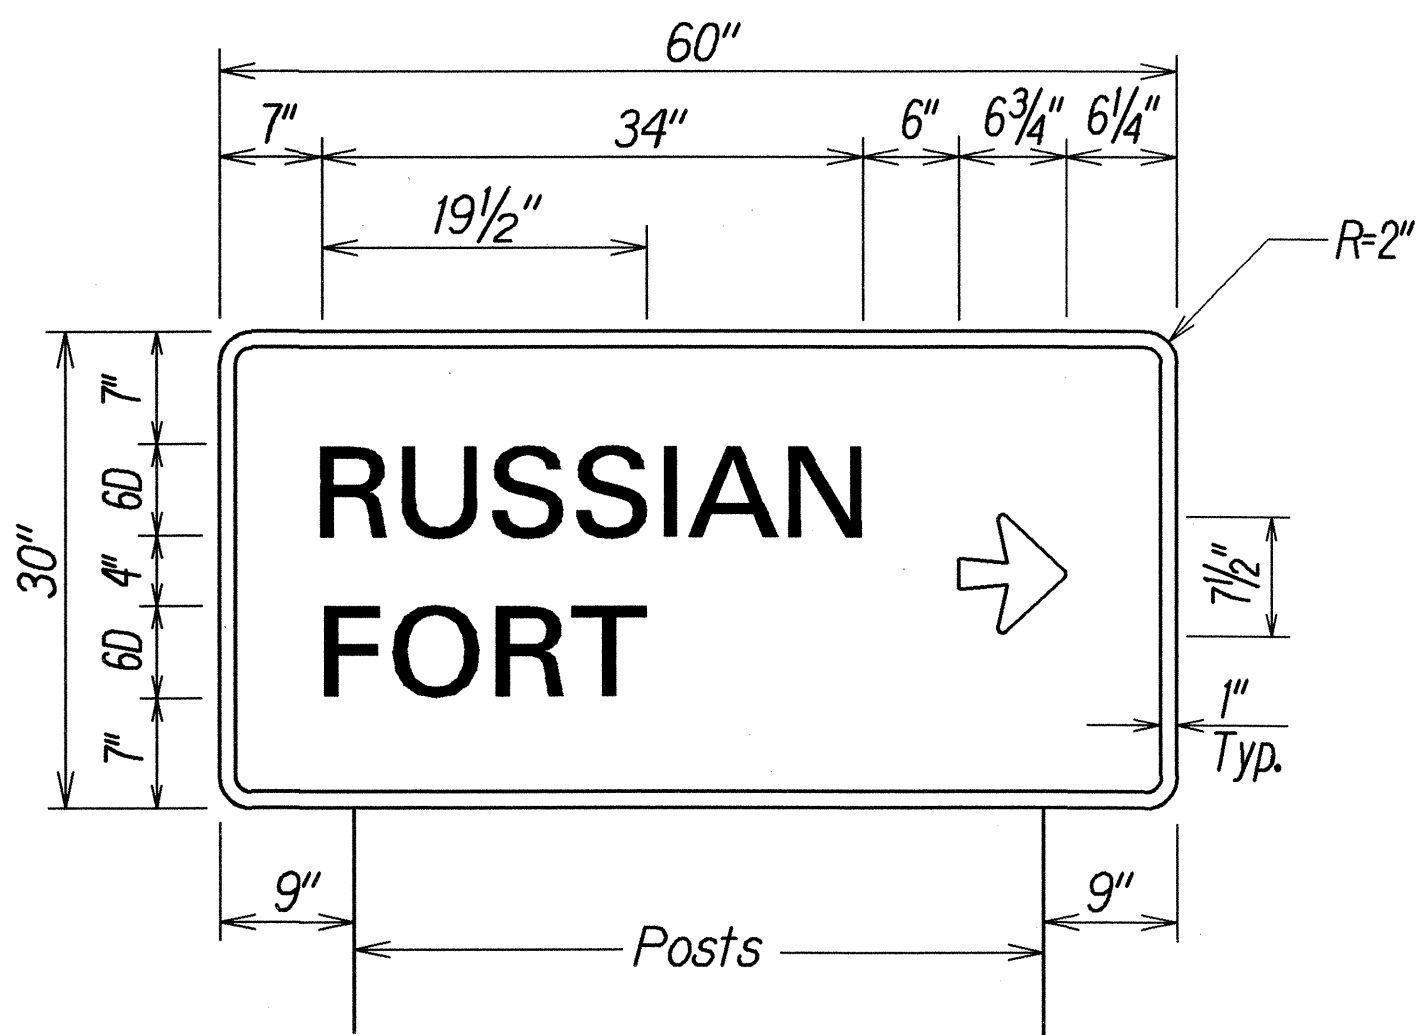

D1-5
(with 2 - 4.00 Lbs./Ft. Flanged Channel Posts)
Scale: 1" = 1'

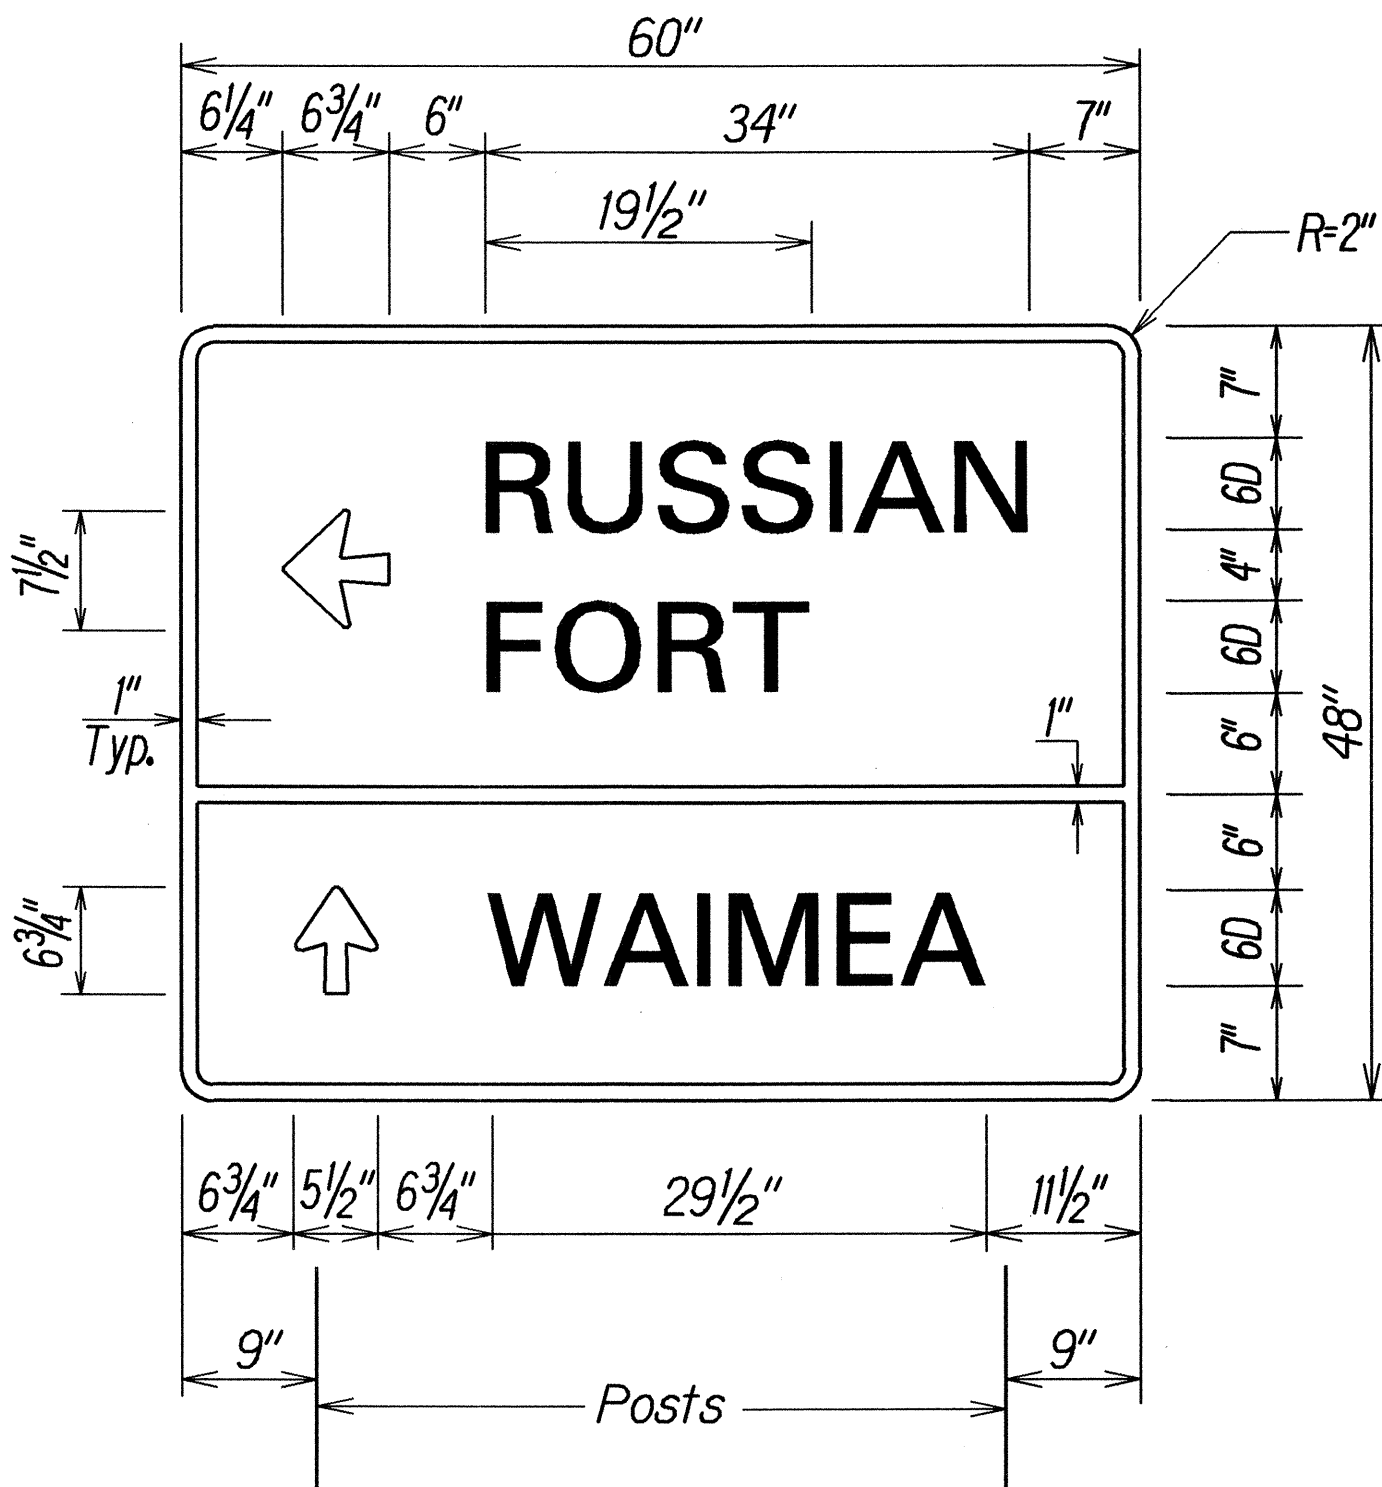

D1-6
(with 2 - 4.00 Lbs./Ft. Flanged Channel Posts)
Scale: 1" = 1'

For D1-5 & D1-6:


Arrow — White

Border — White

Lettering — White

Background — Green

Note: Posts for directional signs (D1-5 & D1-6) shall be considered incidental to contract Item No. 621.0210 - Panel for Directional Sign.

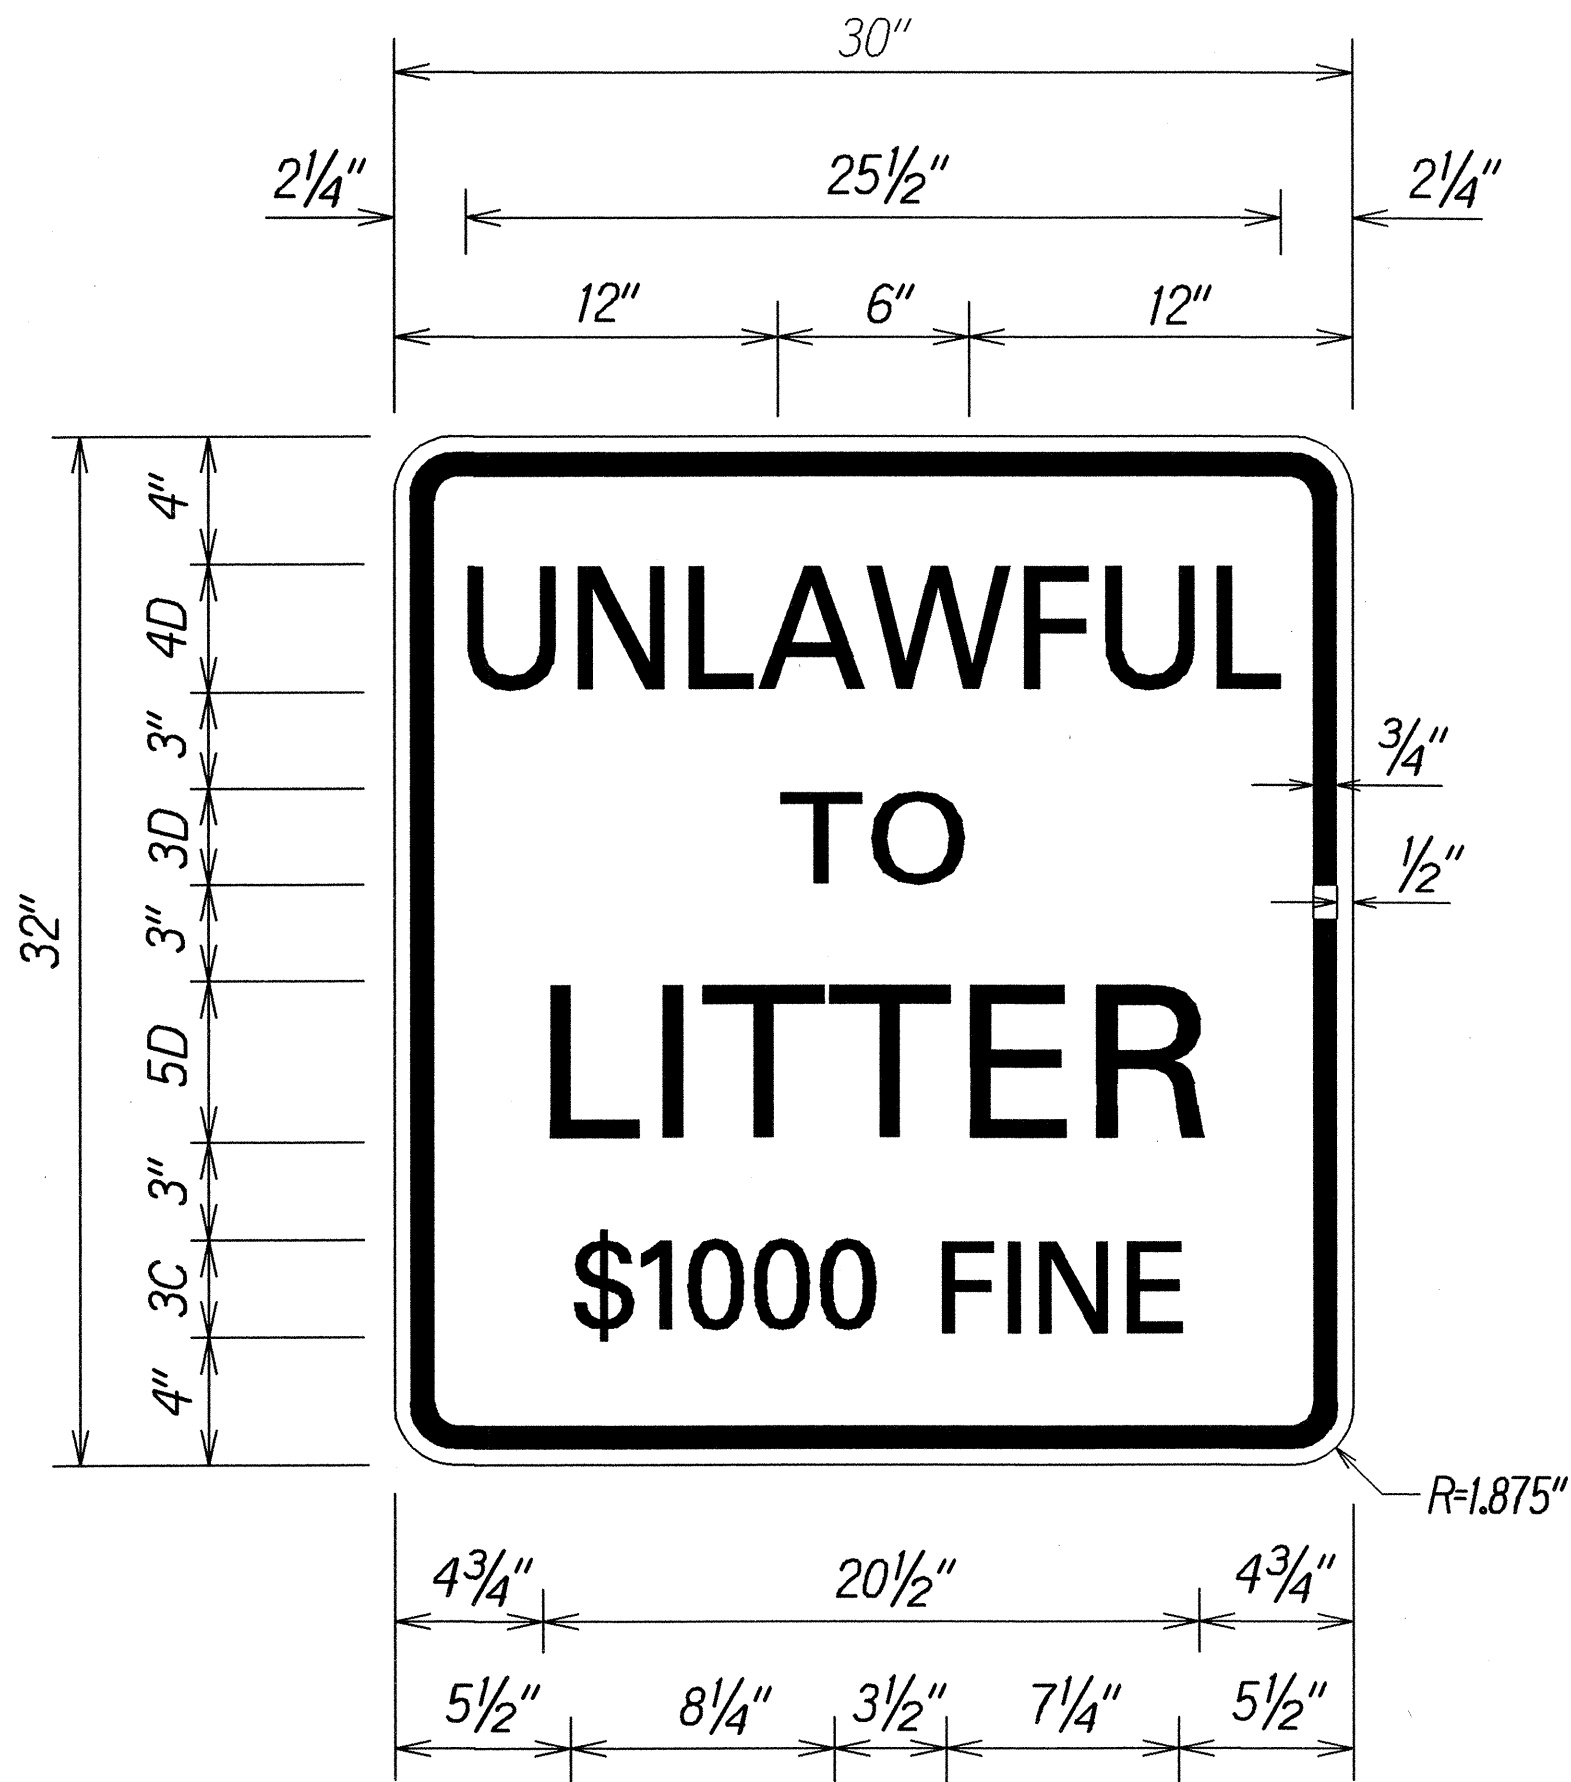

R15-1
Scale: 2" = 1'

Border — Black
Lettering — Black
Background — White

ORIGINAL PLAN	SURVEY PLOTTED BY	DATE
NOTE BOOK	DRAWN BY	10/06
DESIGNED BY	CHECKED BY	
APPROVED BY		

STATE OF HAWAII
DEPARTMENT OF TRANSPORTATION
HIGHWAYS DIVISION

SIGN DETAILS
KAUMUALII HIGHWAY REHABILITATION
Waimea Bridge to Mahaikona Bridge
Project No. 50B-01-06M

Scale: As Shown
Date: Feb. 2006

SHEET No. 1 OF 1 SHEETS