
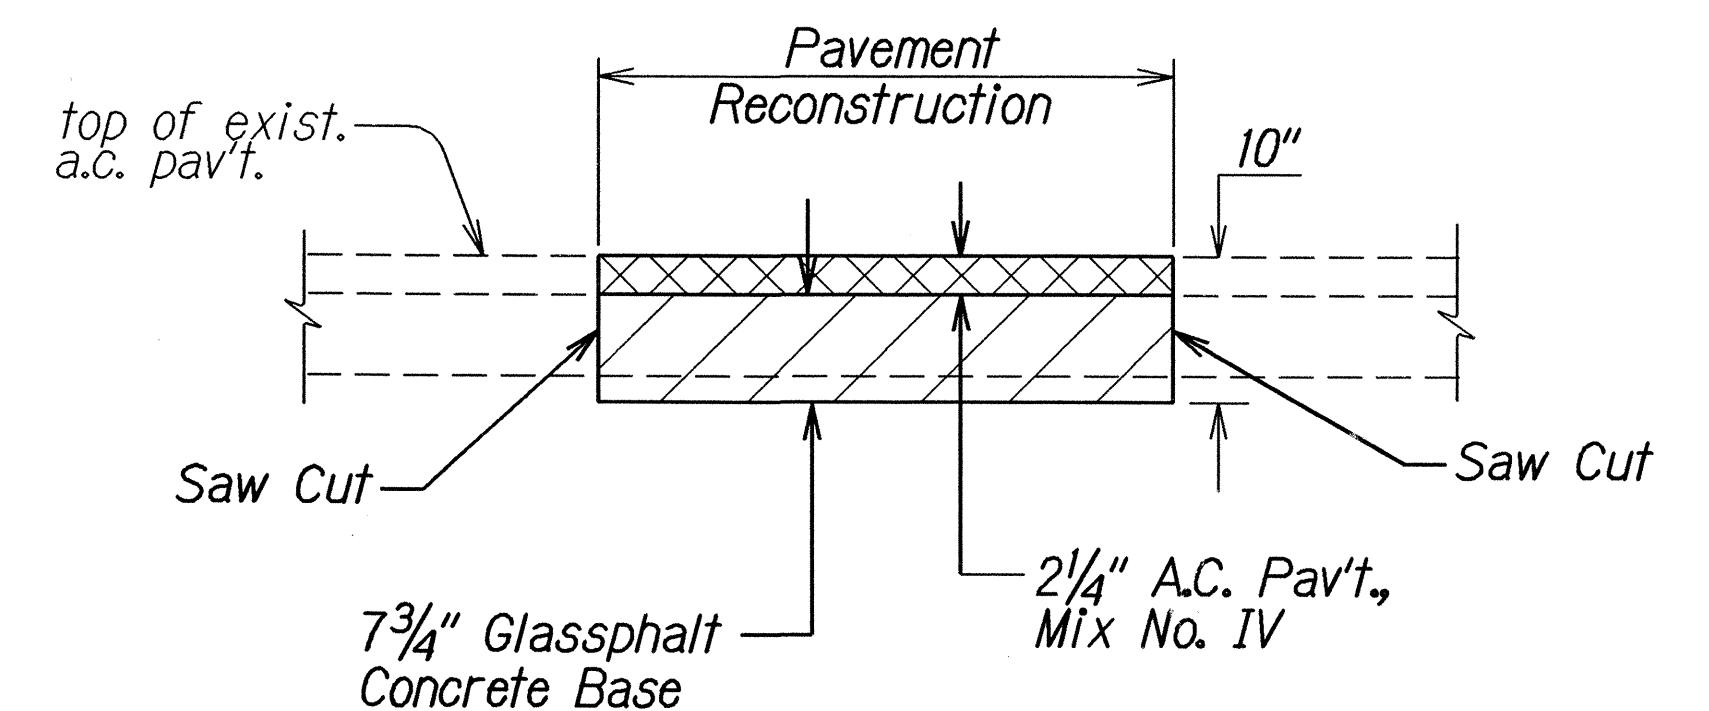


FED. ROAD DIST. NO.	STATE	PROJ. NO.	FISCAL YEAR	SHEET NO.	TOTAL SHEETS
HAWAII	HAW.	50B-01-06M	2006	6	20

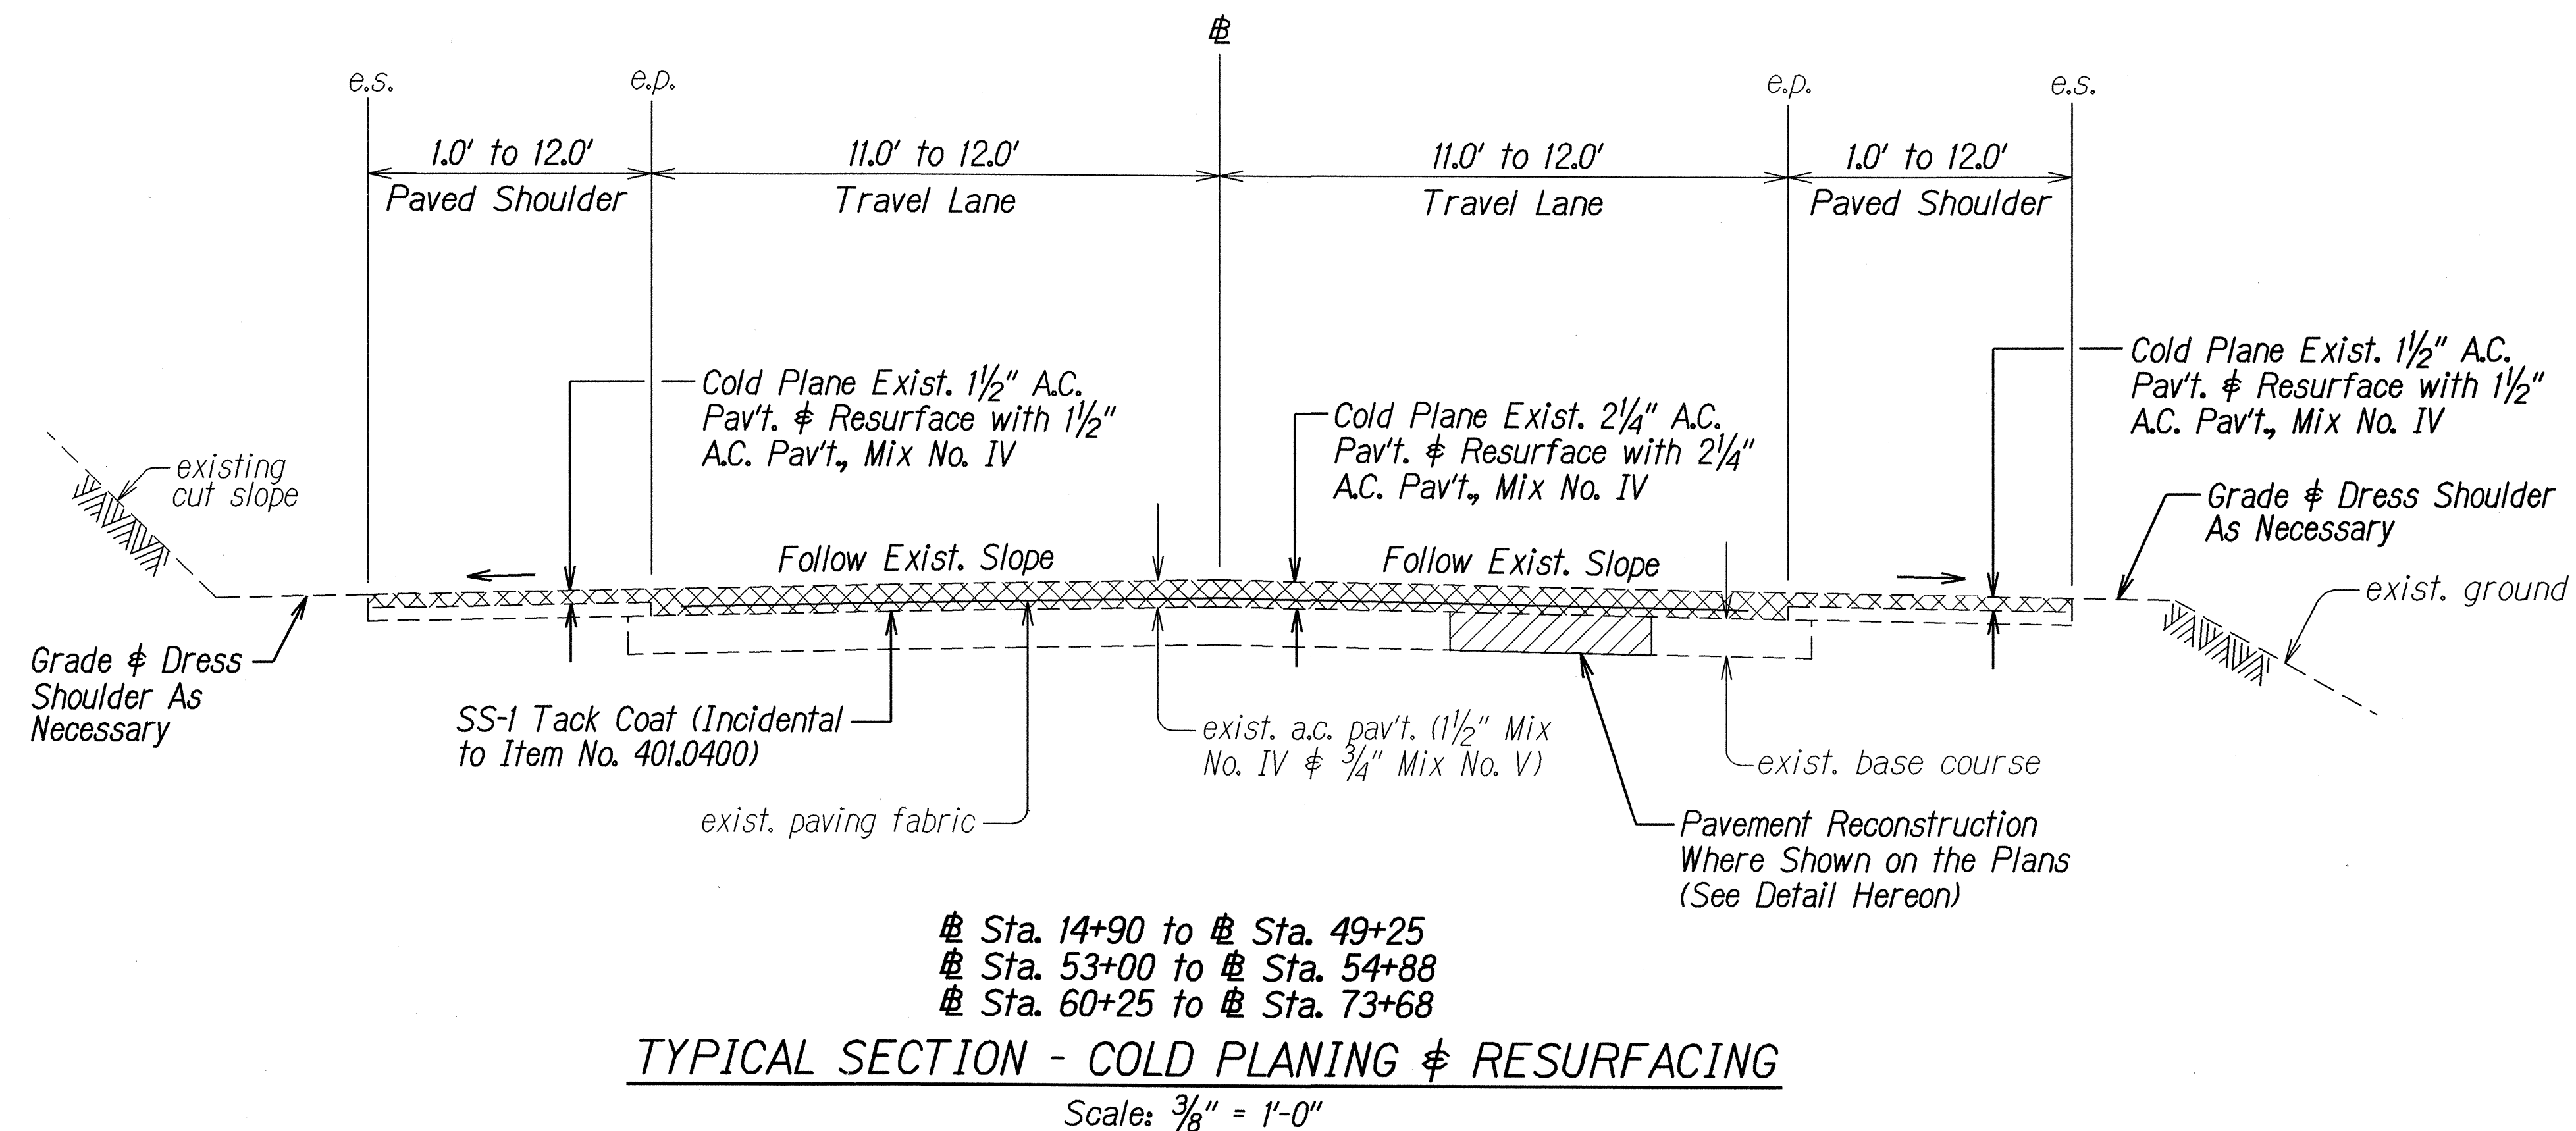


A.C. PAVEMENT RECONSTRUCTION DETAIL

Not to Scale

NOTE: Glassphalt concrete base (GCB) shall be excavated after cold planing and installed before resurfacing 2 1/4" A.C. Mix No. IV.


Contractor may elect to reconstruct the entire 10" of pavement reconstruction with GCB in preparation of cold planing 2 1/4" as a separate operation, but the State will not pay for the extra 2 1/4" GCB and excavation.

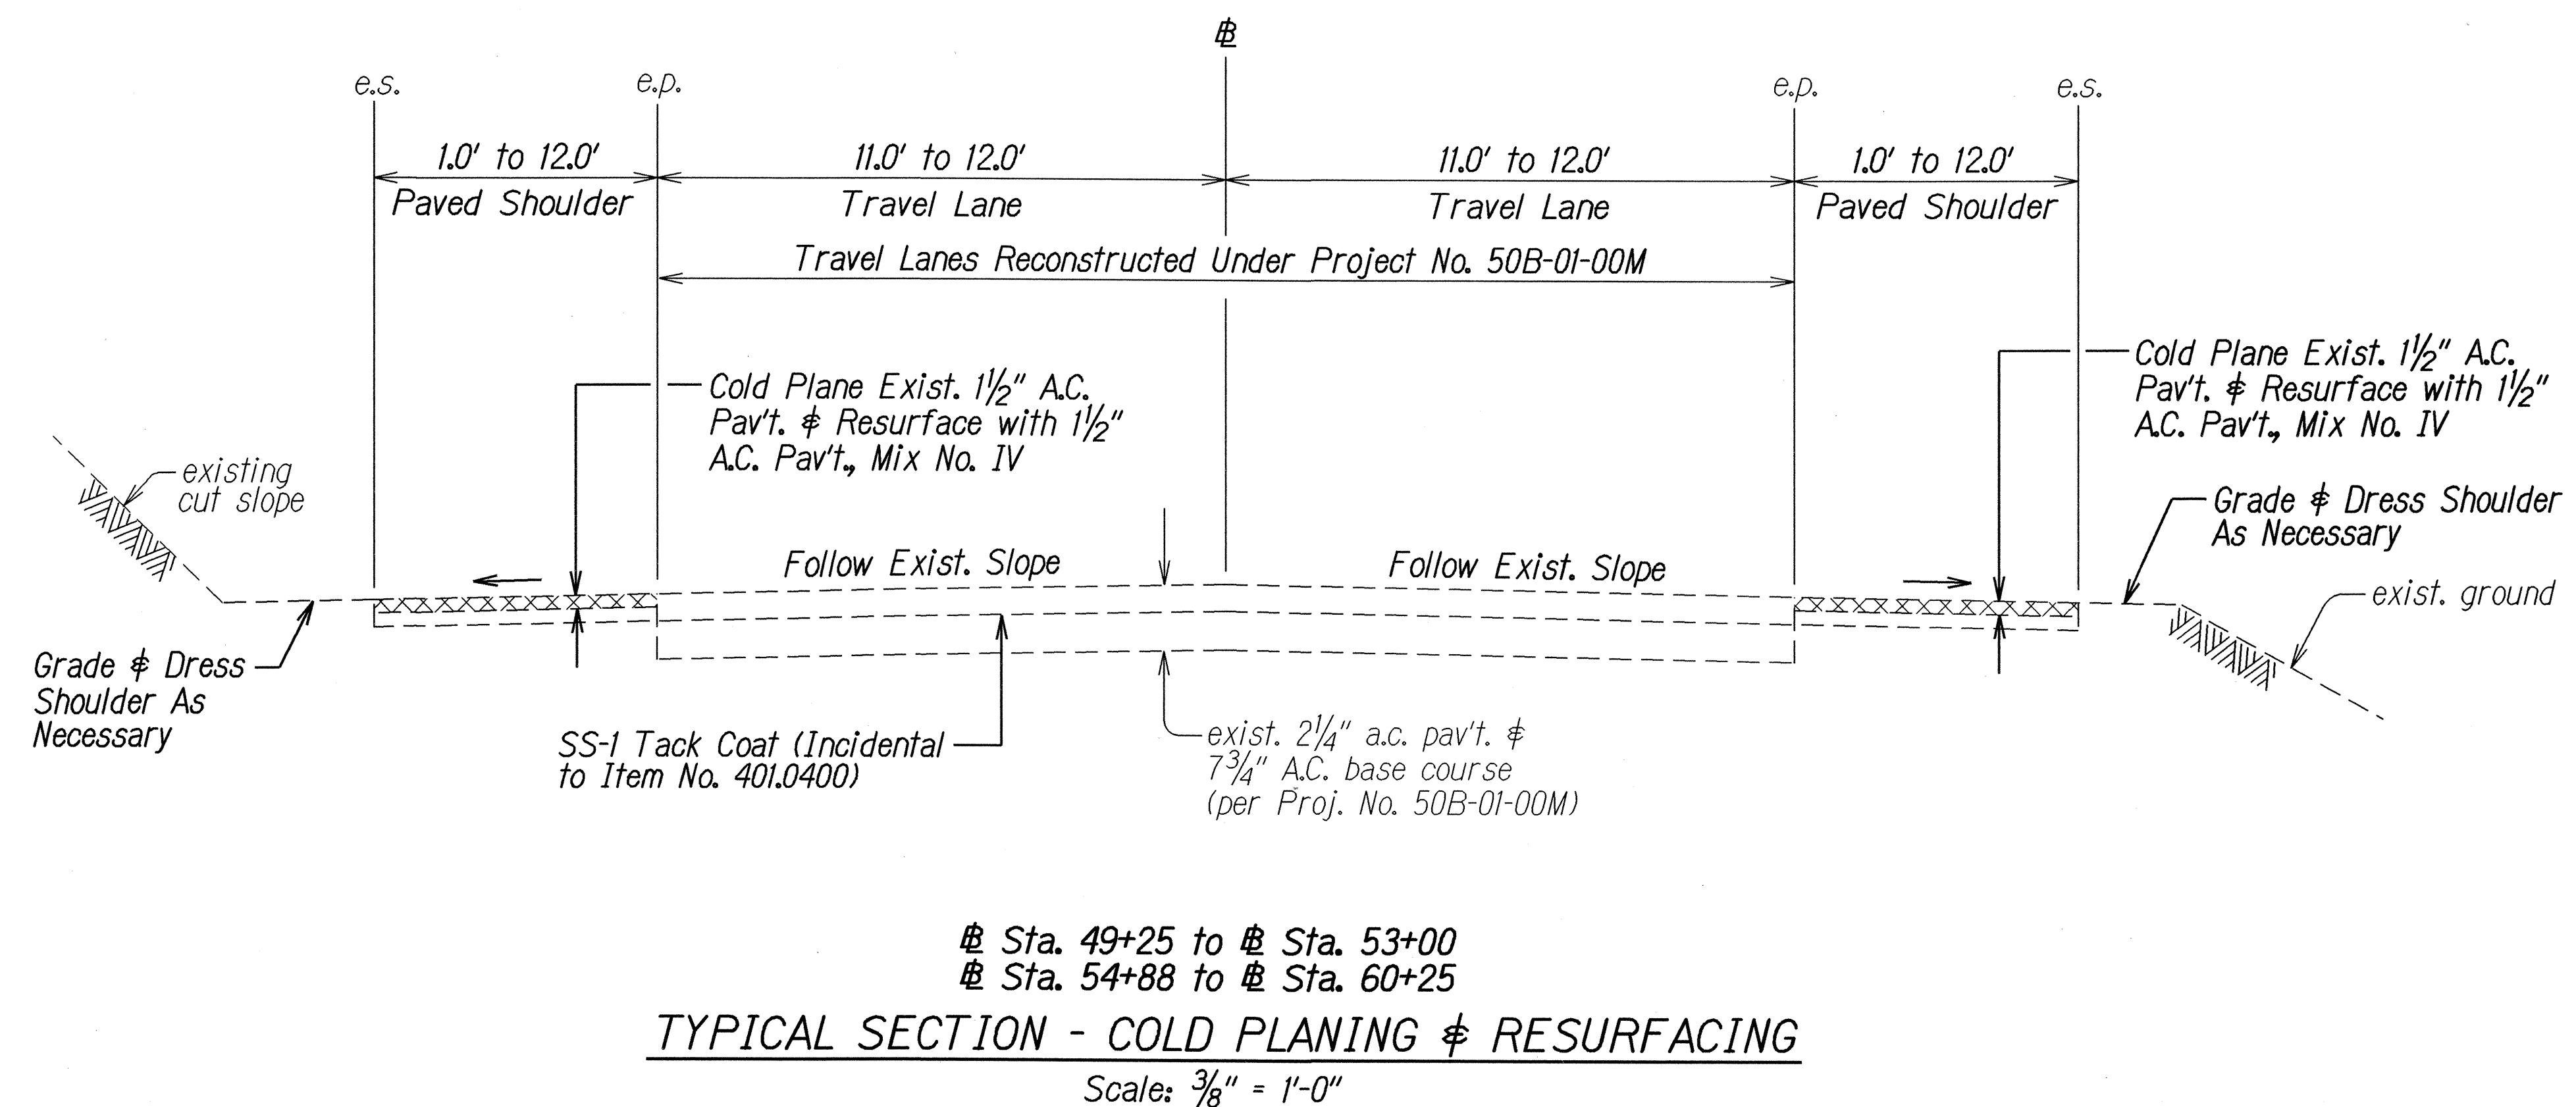


DATE	10/05
SURVEY PLOTTED BY	
DRAWN BY	
DESIGNED BY	
CHECKED BY	
APPROVED BY	
NOTED BY	
ORIGINAL PLAN	

STATE OF HAWAII
DEPARTMENT OF TRANSPORTATION
HIGHWAYS DIVISION
TYPICAL SECTIONS
KAUMUALII HIGHWAY REHABILITATION
Waimea Bridge to Mahakona Bridge
Project No. 50B-01-06M
Scale: As Shown
Date: Feb. 2006
SHEET No. 1 OF 3 SHEETS


FED. ROAD DIST. NO.	STATE	PROJ. NO.	FISCAL YEAR	SHEET NO.	TOTAL SHEETS
HAWAII	HAW.	50B-01-06M	2006	7	20

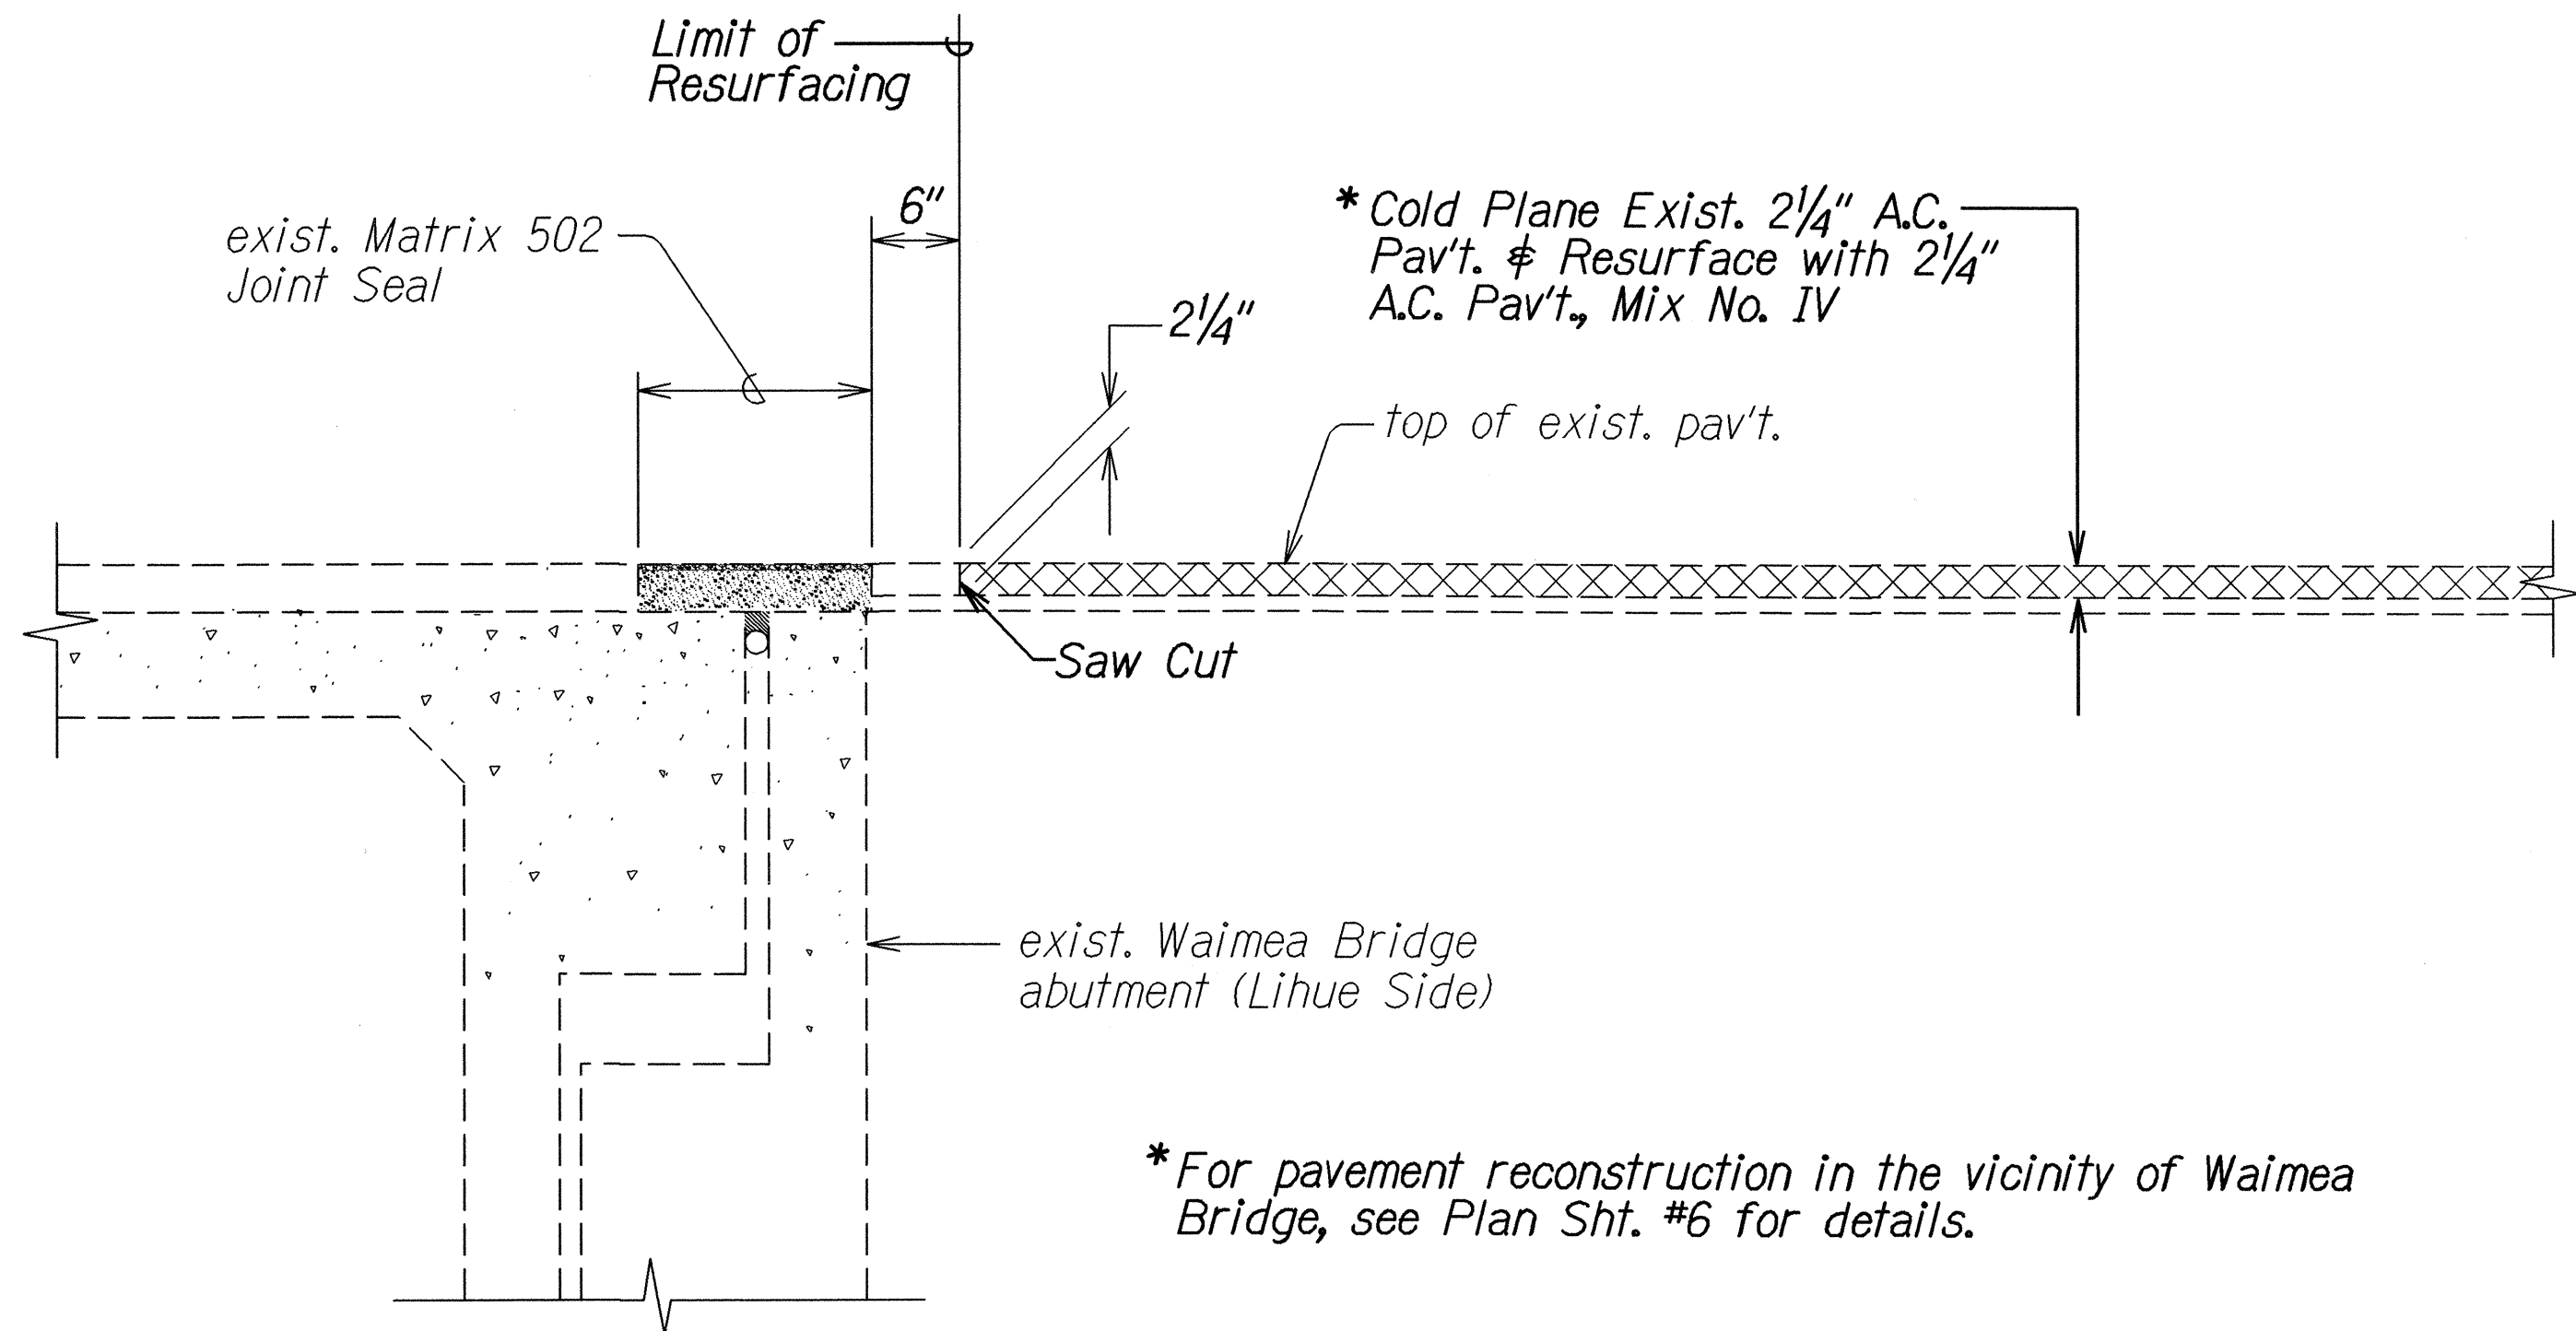


**PAVEMENT CONNECTION TO EXISTING A.C. PAVEMENT
AT BEGINNING OF PROJECT**
Not to Scale

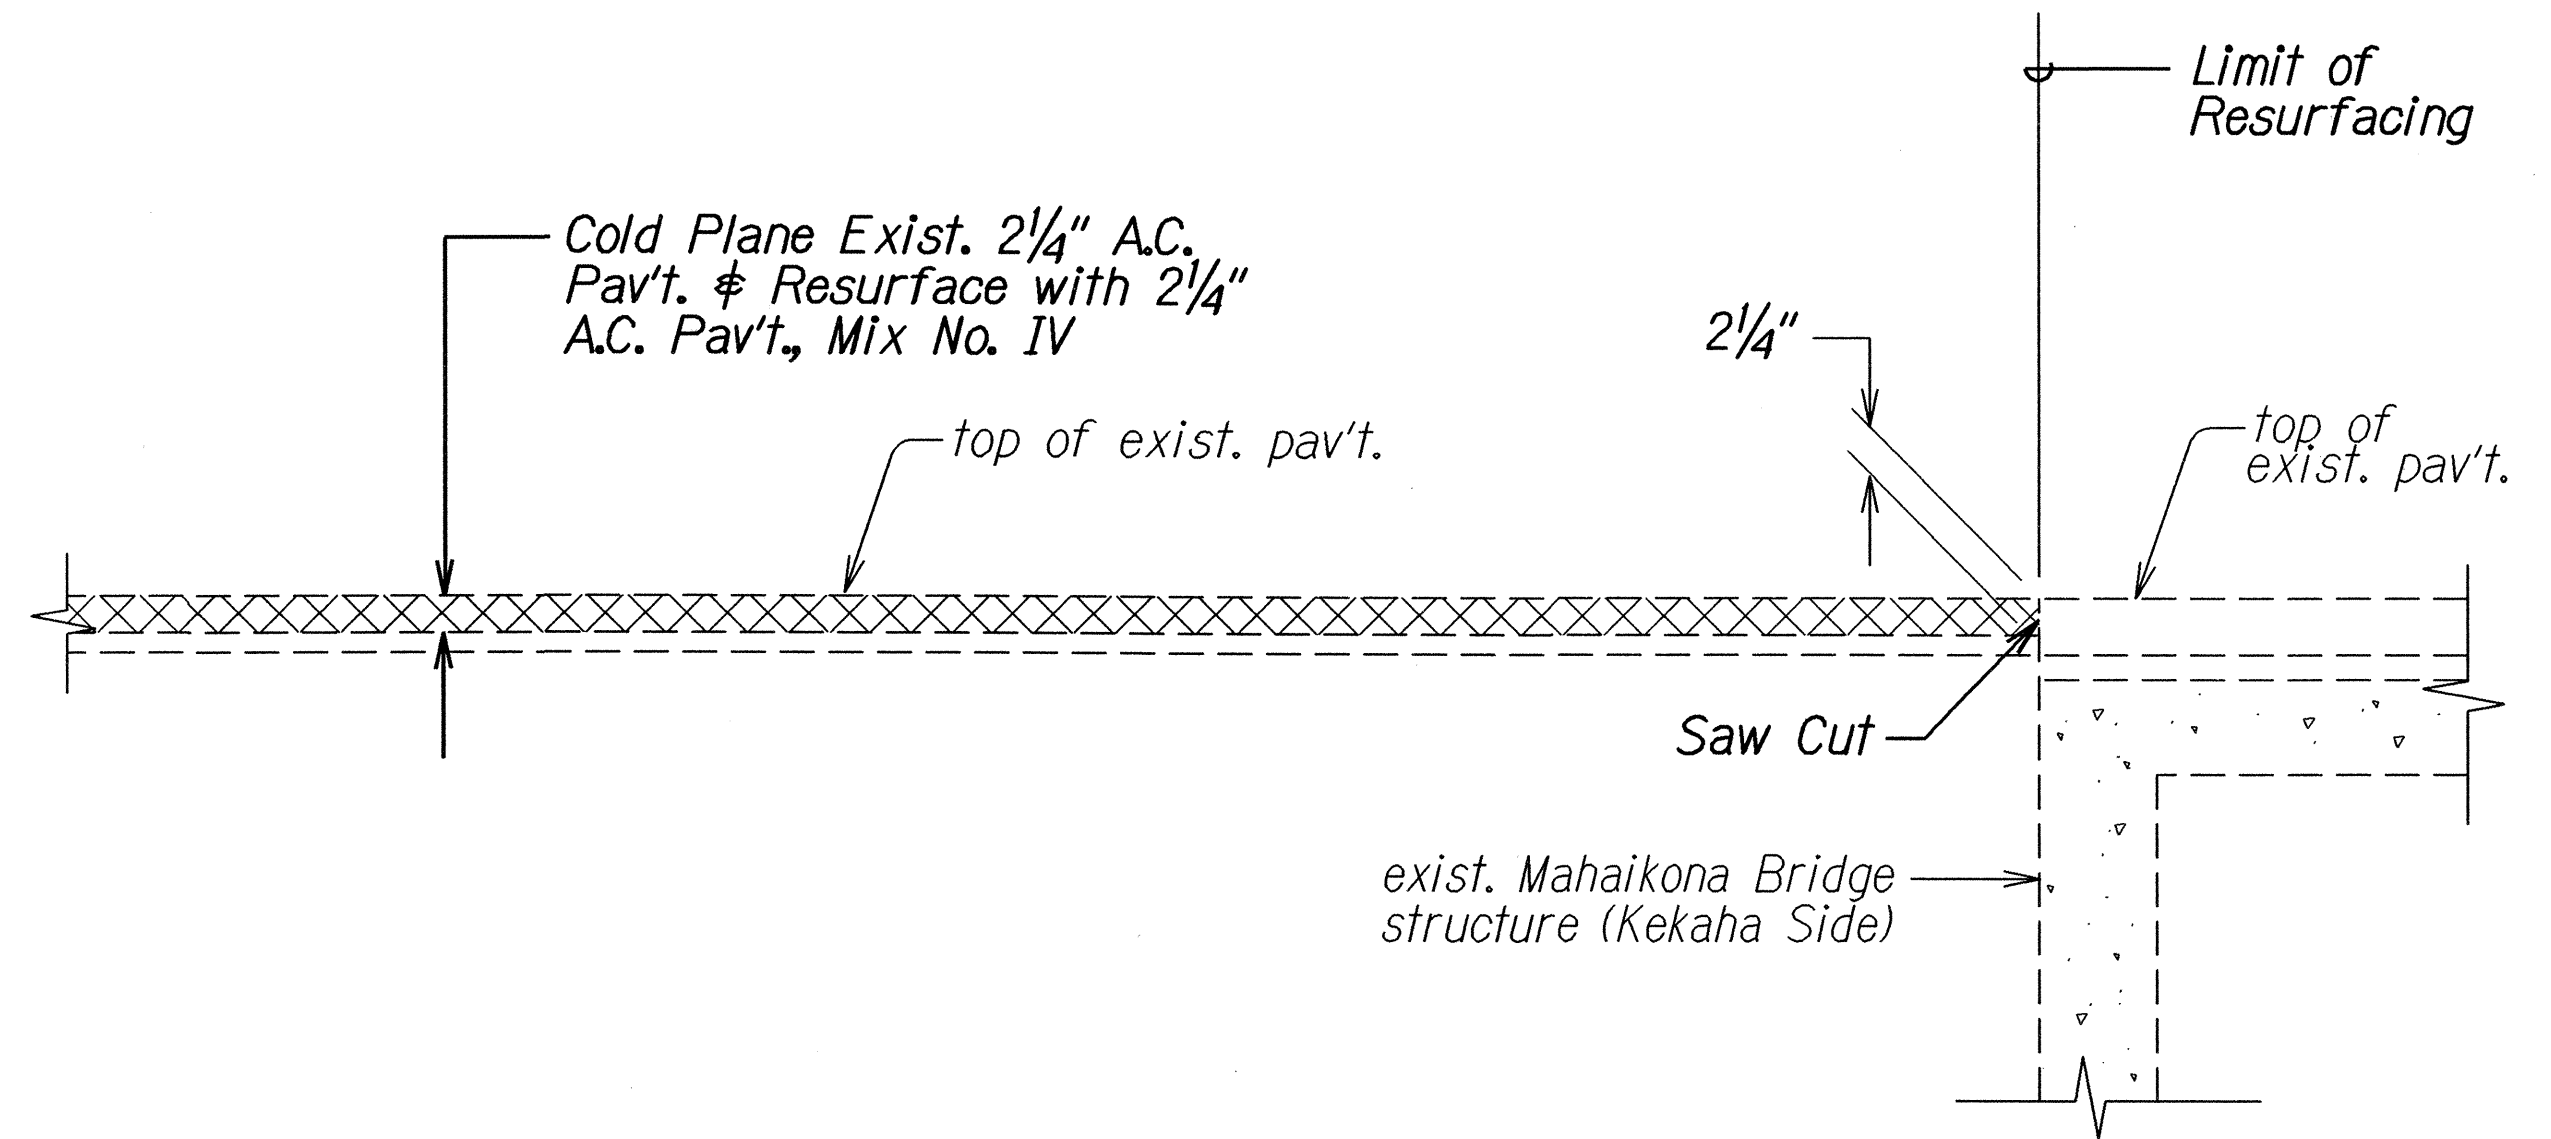

**PAVEMENT CONNECTION TO EXISTING A.C. PAVEMENT
AT END OF PROJECT**
Not to Scale

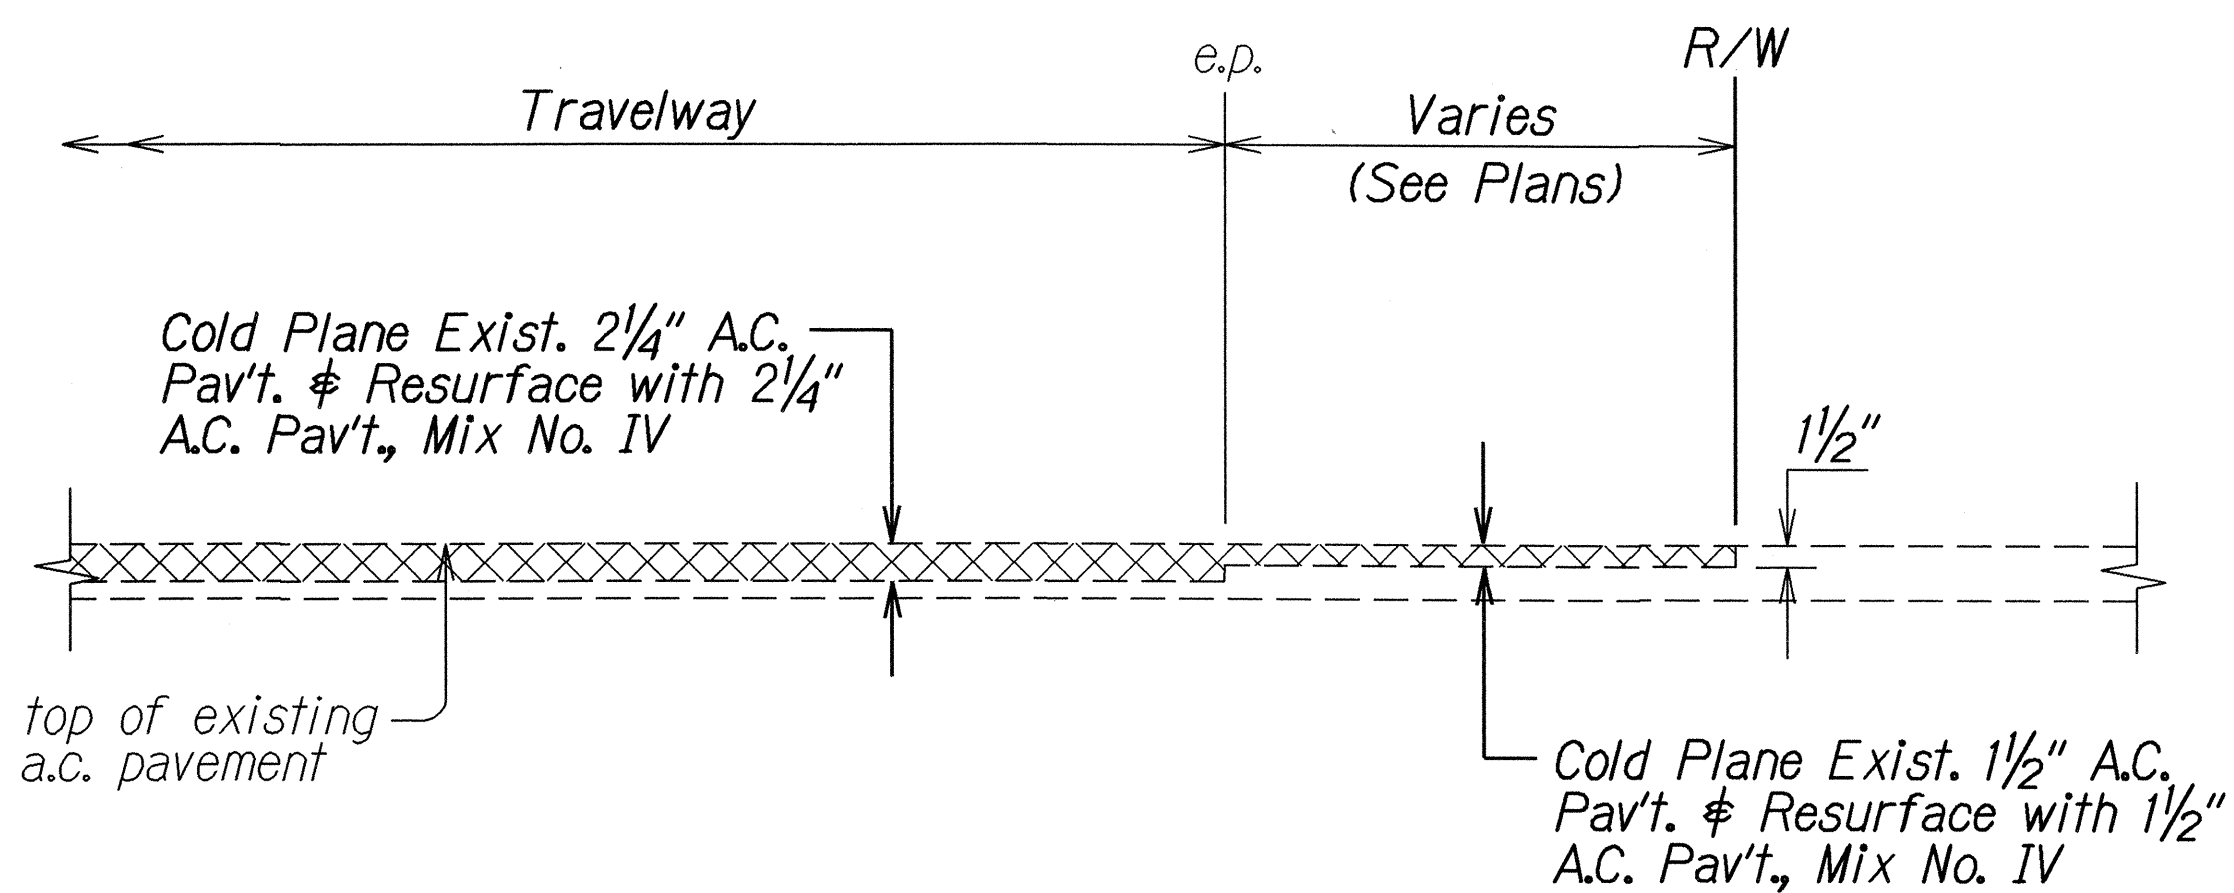

**A. C. RESURFACING AT PAVED SIDEROAD
OR PAVED DRIVEWAY DETAIL**
Not to Scale

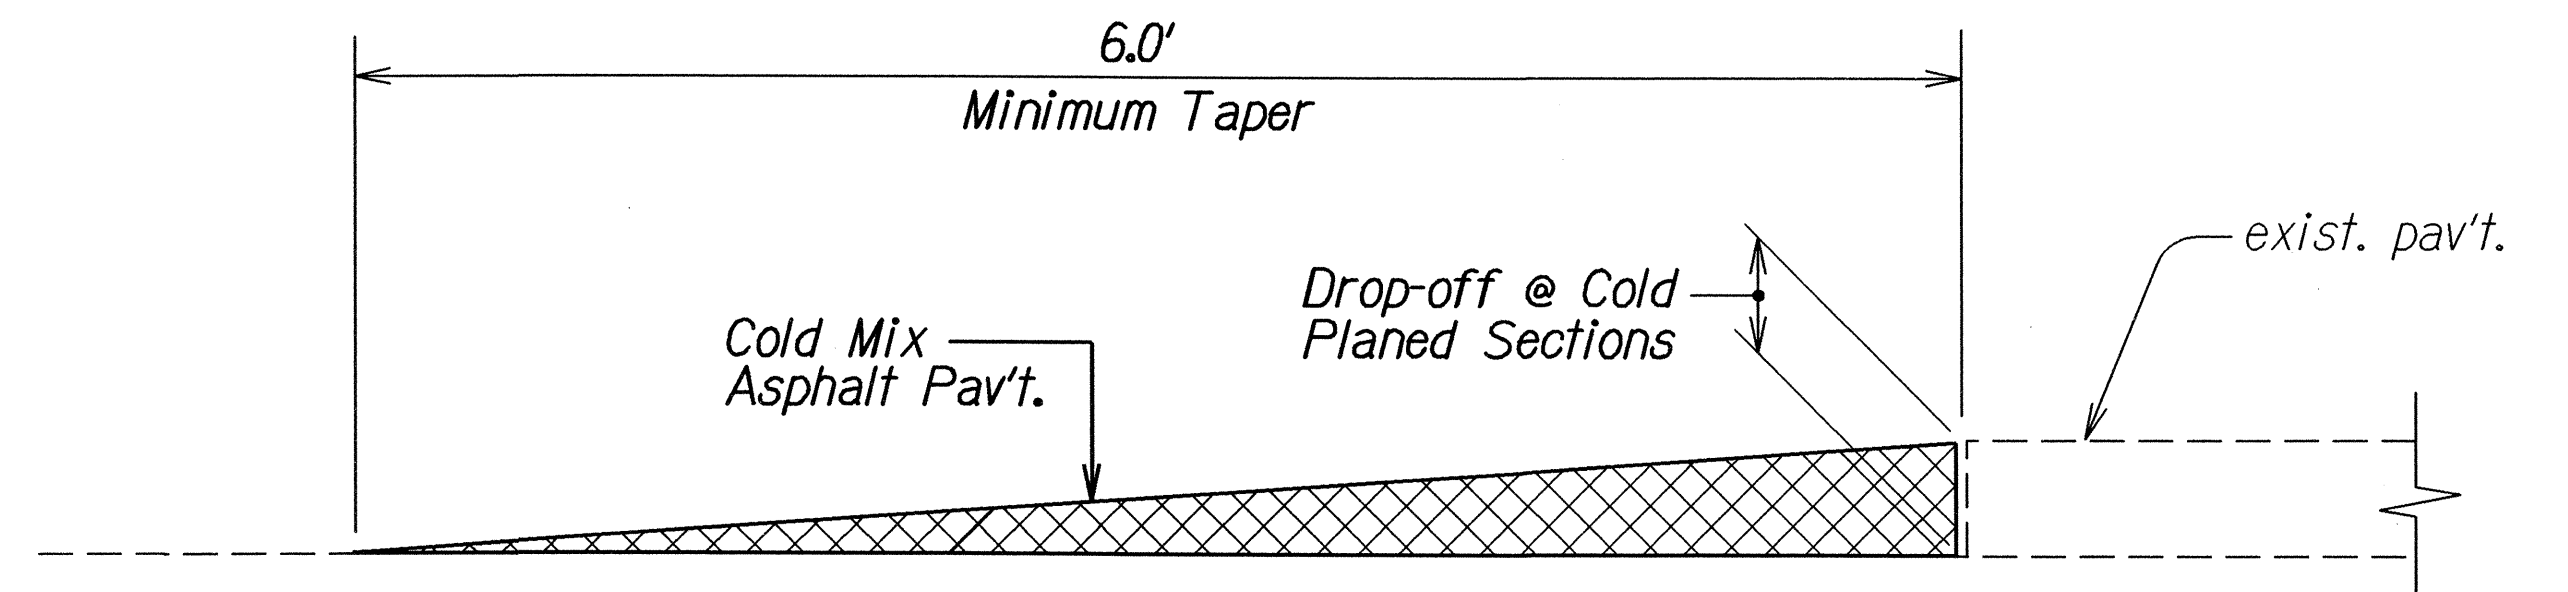


**TEMPORARY TRANSITION AT
COLD PLANED AREAS**
Not to Scale

Note: The Contractor shall construct temporary pavement taper to prevent sharp pavement drop-offs at all cold planed sections. Prior to final A.C. Mix No. IV placement, temporary pavement taper shall be removed. These works shall be considered incidental to contract Item No. 401.0400 - Asphalt Concrete Pavement, Mix No. IV.


ORIGINAL PLAN	DATE	10/05
SURVEY PLOTTED BY		
DRAWN BY		
DESIGNED BY		
CHECKED BY		
NOTED BY		
APPROVED BY		
DATE		

STATE OF HAWAII DEPARTMENT OF TRANSPORTATION HIGHWAYS DIVISION
TYPICAL SECTIONS
KAUMUALII HIGHWAY REHABILITATION
Waimea Bridge to Mahaikona Bridge
Project No. 50B-01-06M
Scale: As Shown Date: Feb. 2006
SHEET No. 2 OF 3 SHEETS

FED. ROAD DIST. NO.	STATE	PROJ. NO.	FISCAL YEAR	SHEET NO.	TOTAL SHEETS
HAWAII	HAW.	50B-01-06M	2006	8	20

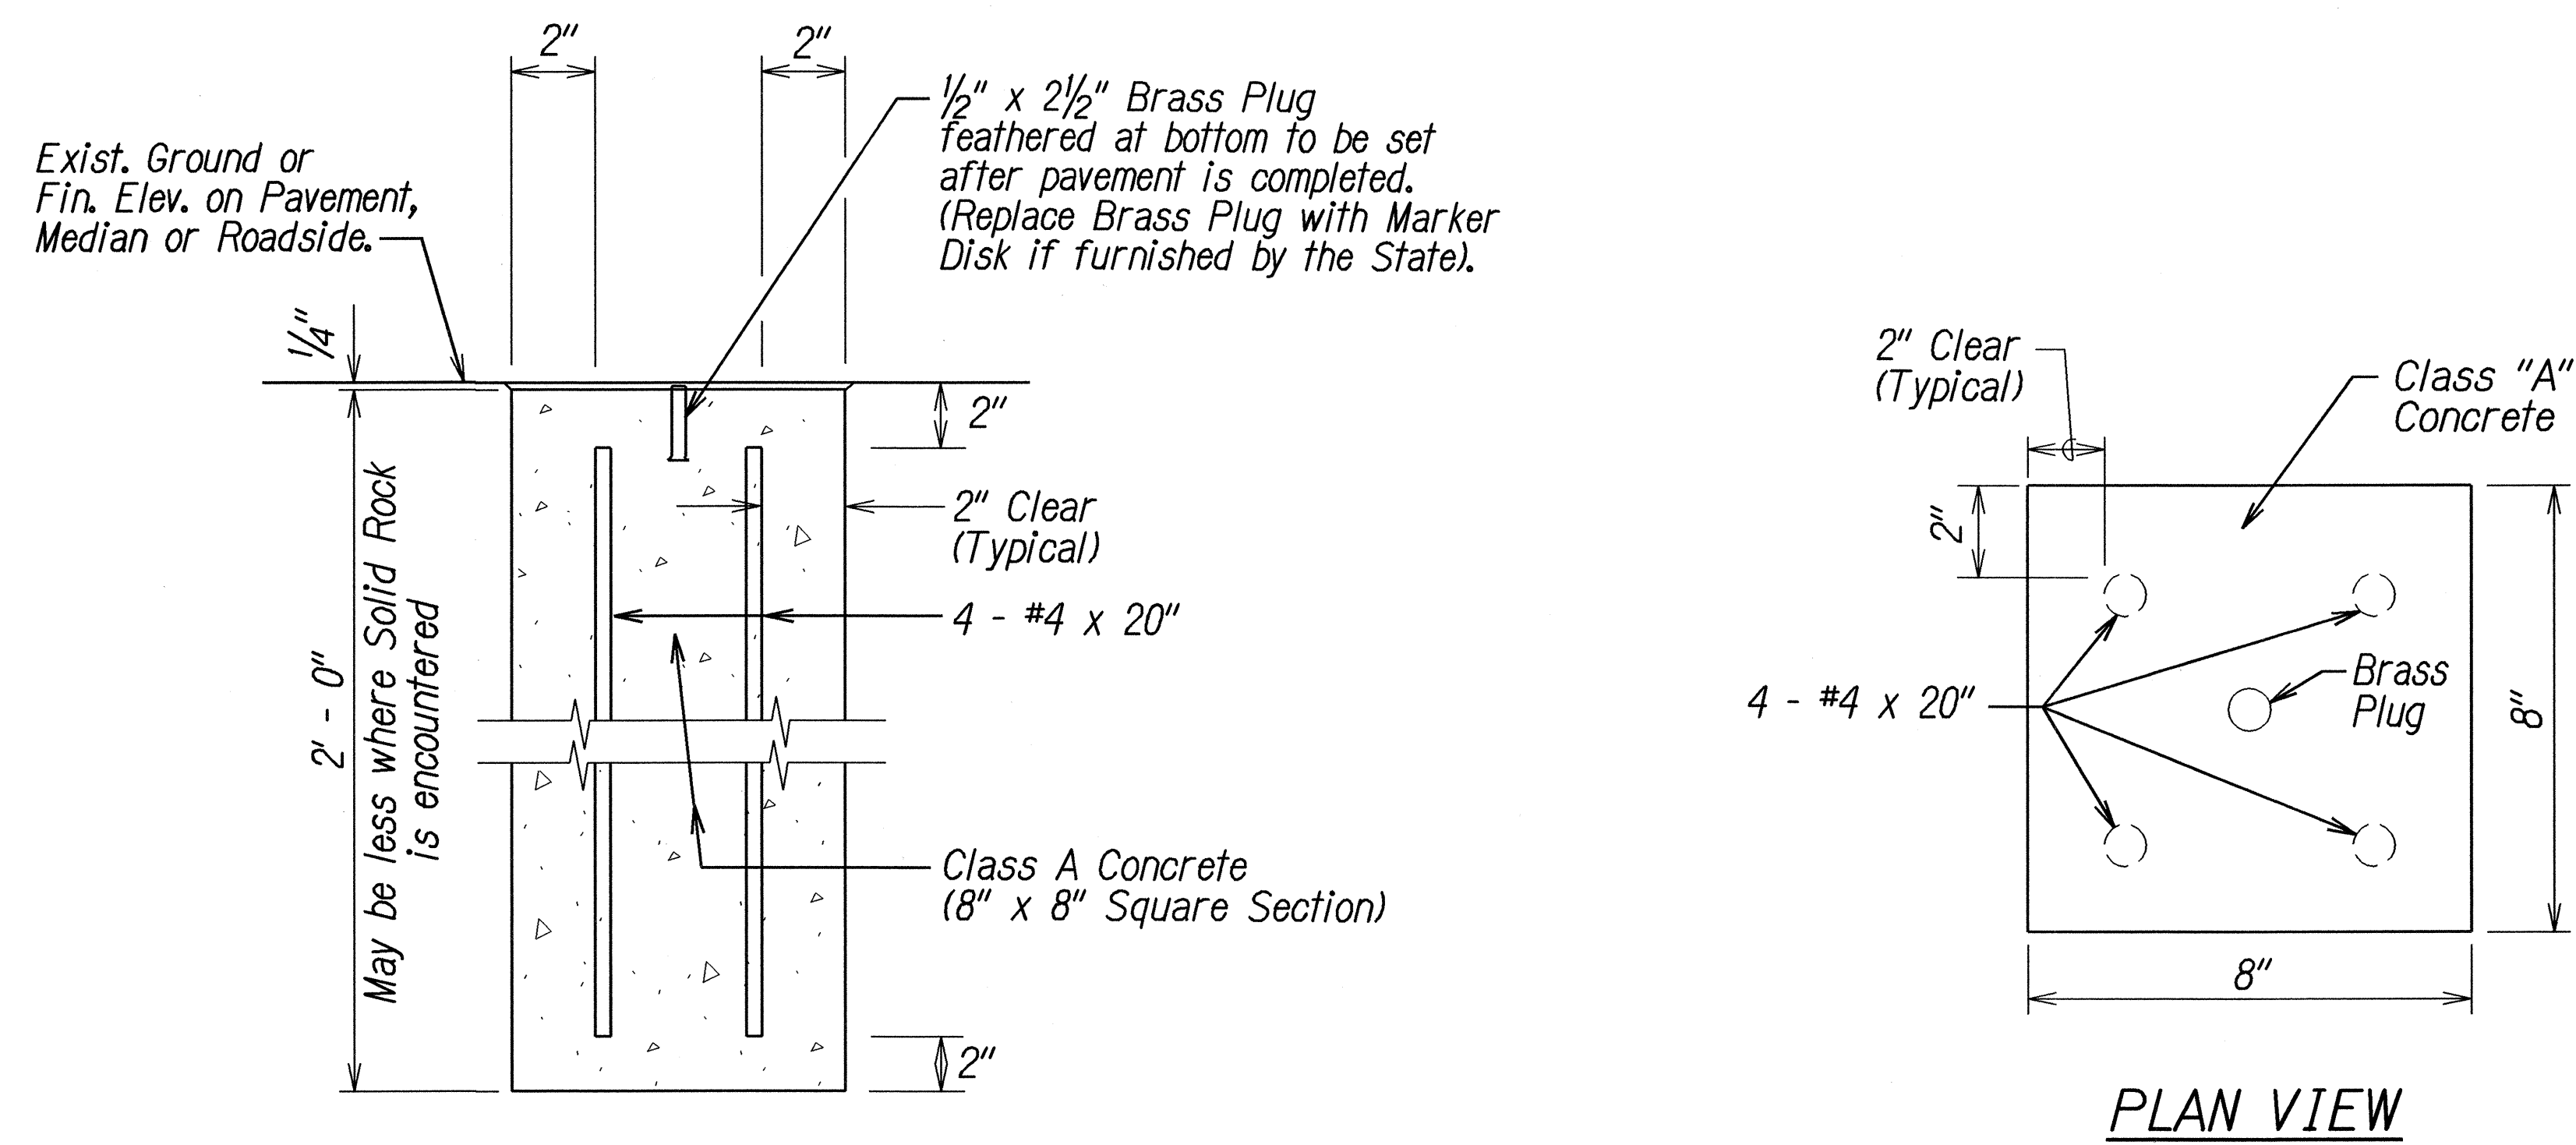

DETAIL FOR CENTERLINE & REFERENCE
SURVEY MONUMENT
Not to Scale

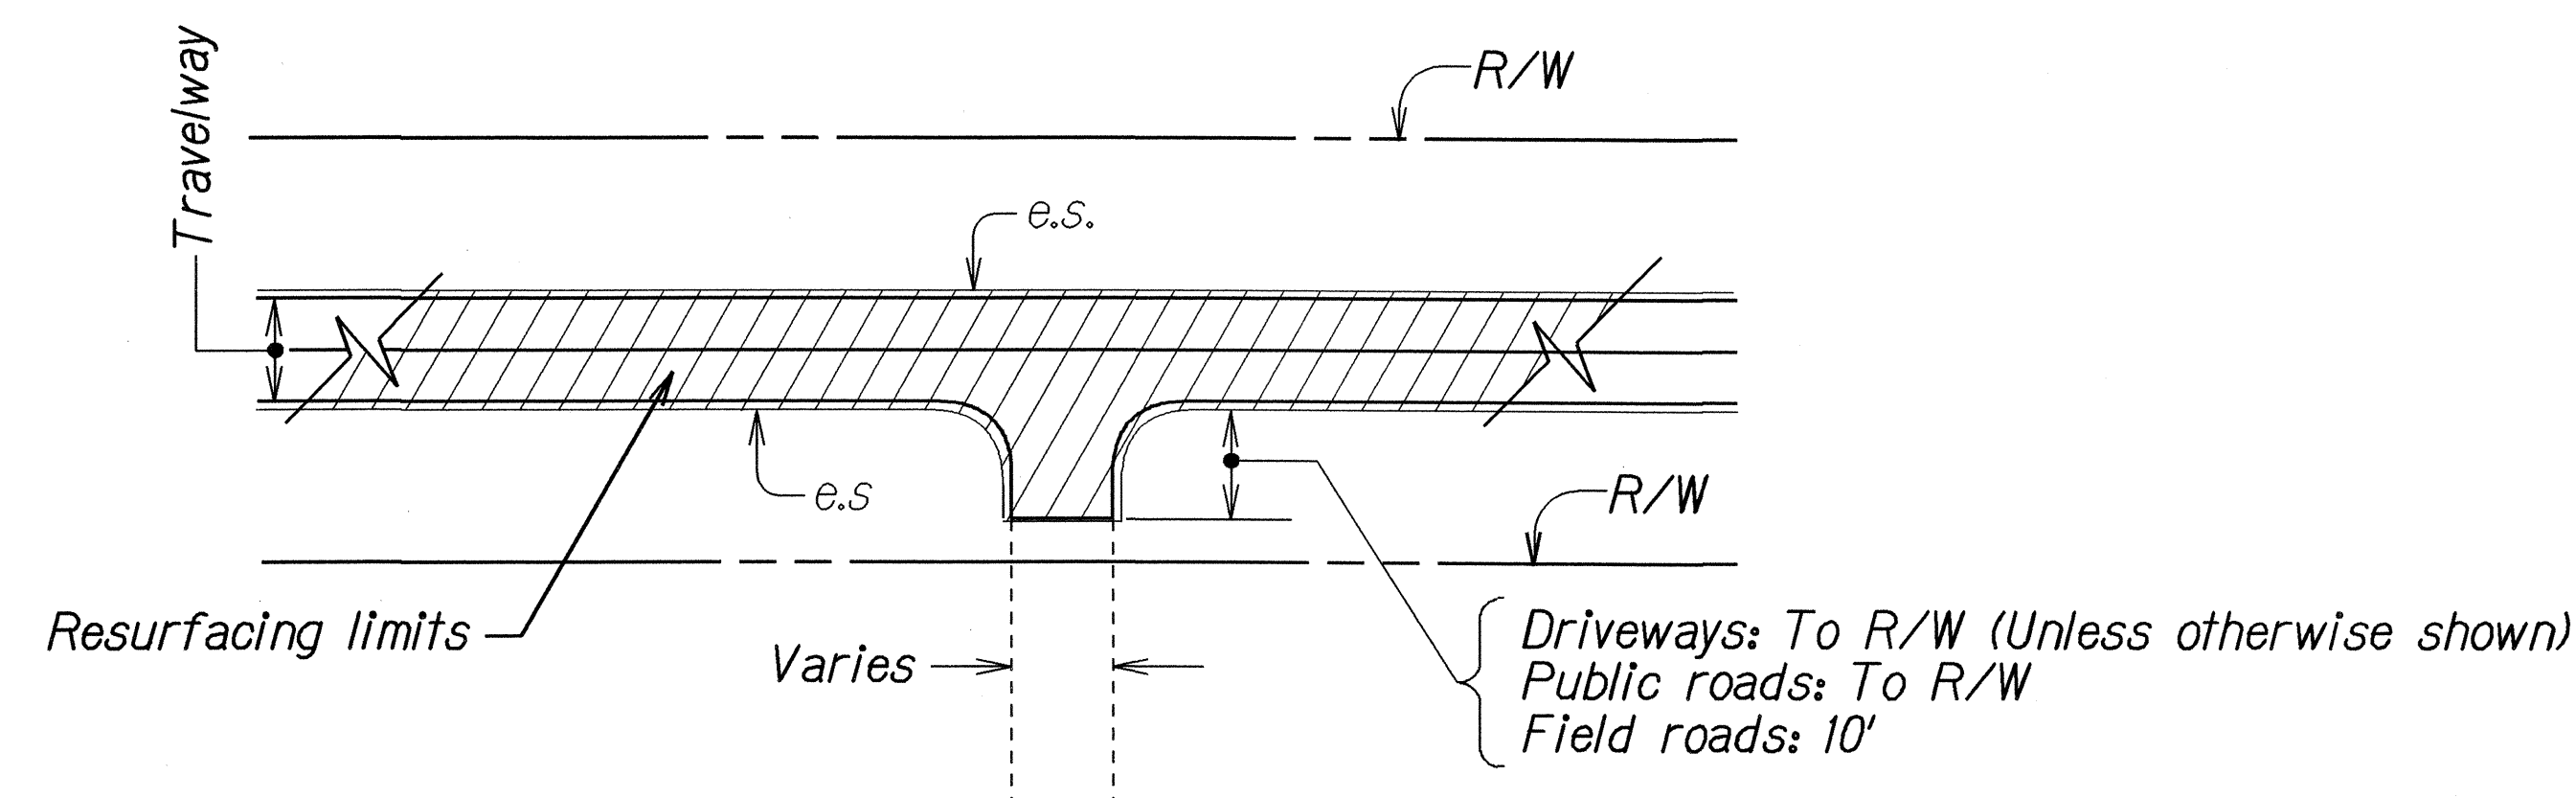

PLAN
TYPICAL RESURFACING LIMITS
Not to Scale

ORIGINAL PLAN	SURVEY PLOTTED BY	DATE
NO. 100	DRAWN BY	10/05
DESIGNED BY	CHECKED BY	
10/1/05		

STATE OF HAWAII
DEPARTMENT OF TRANSPORTATION
HIGHWAYS DIVISION

TYPICAL SECTIONS
KAUMUALII HIGHWAY REHABILITATION
Waimea Bridge to Mahaikona Bridge
Project No. 50B-01-06M
Scale: As Shown Date: Feb. 2006
SHEET No. 3 OF 3 SHEETS