



FED. ROAD DIST. NO.	STATE	FED. AID PROJ. NO.	FISCAL YEAR	SHEET NO.	TOTAL SHEETS
HAWAII	HAW.	CMAQ-700(45)R	2004	20	44

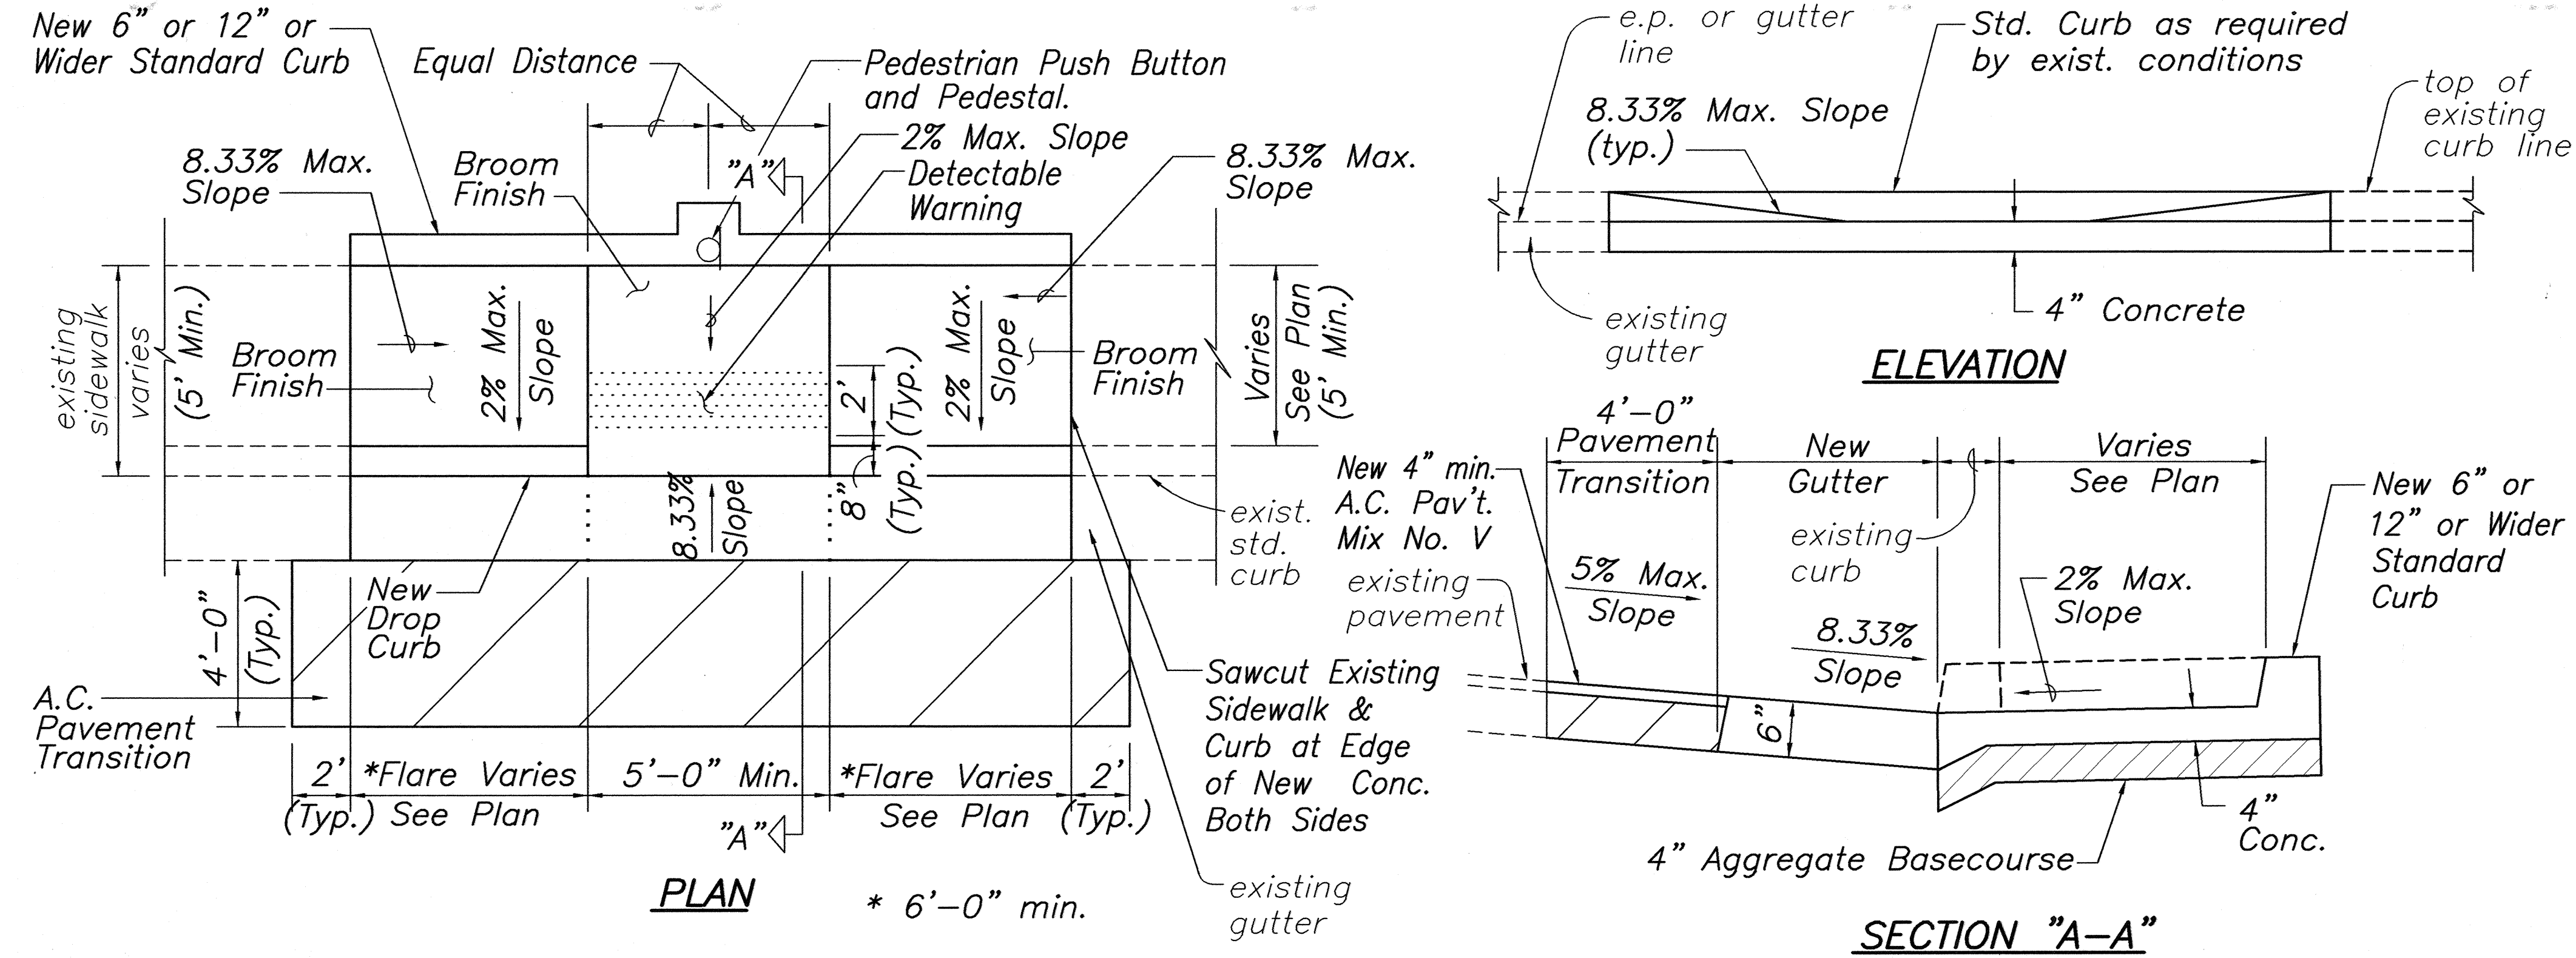

CURB RAMP - TYPE "B"

Not to Scale

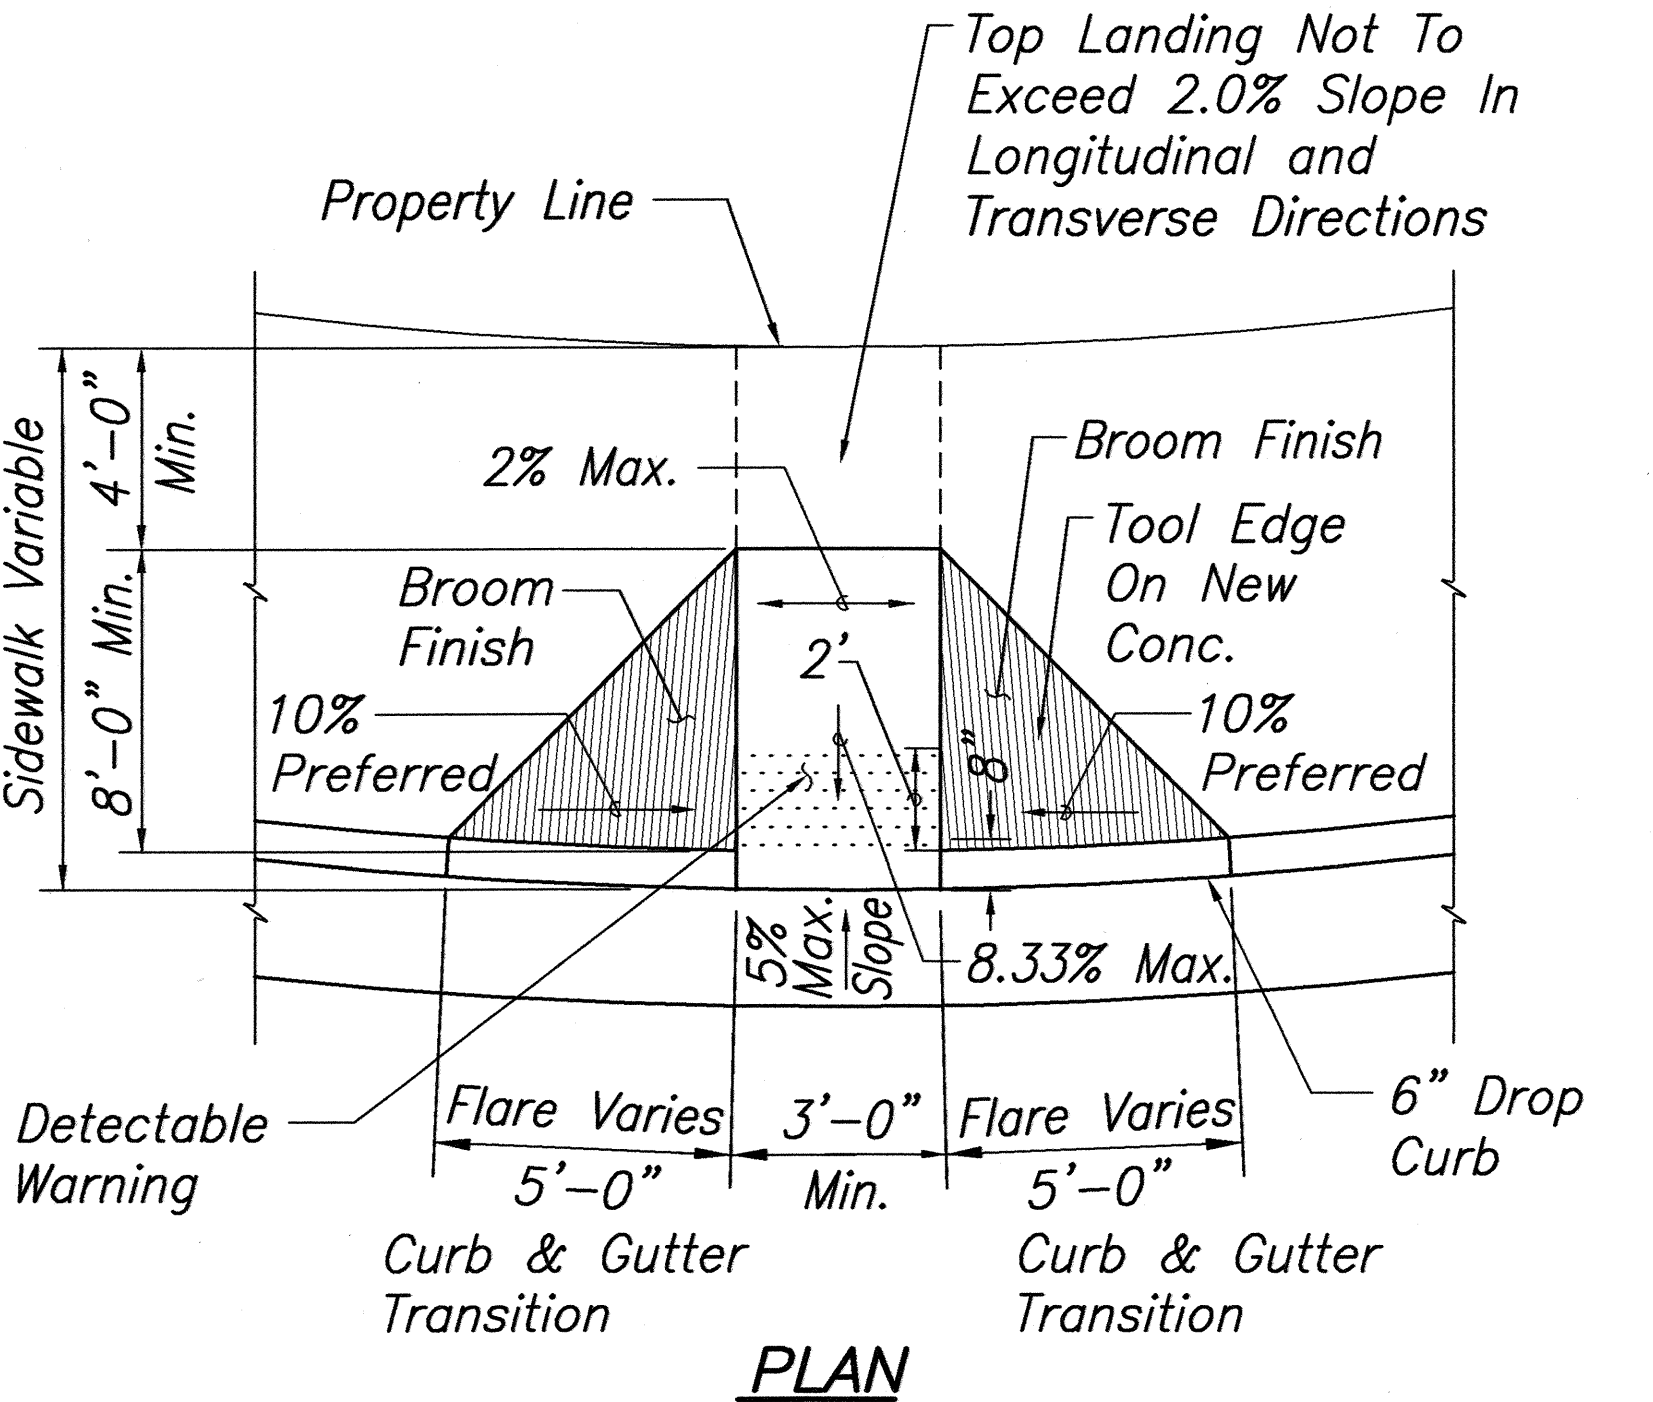


Note: Cross slope of ramp not to exceed 50:1

TYPE "A" CURB RAMP DETAIL


Not to Scale

SURVEY PLOTTED BY	DATE
DRAWN BY	10/7/02
TRACED BY	10/7/02
DESIGNED BY	10/7/02
CHECKED BY	10/7/02
ORIGINAL PLAN	
NOTED	
DESIGNED BY	
CHECKED BY	
No.	

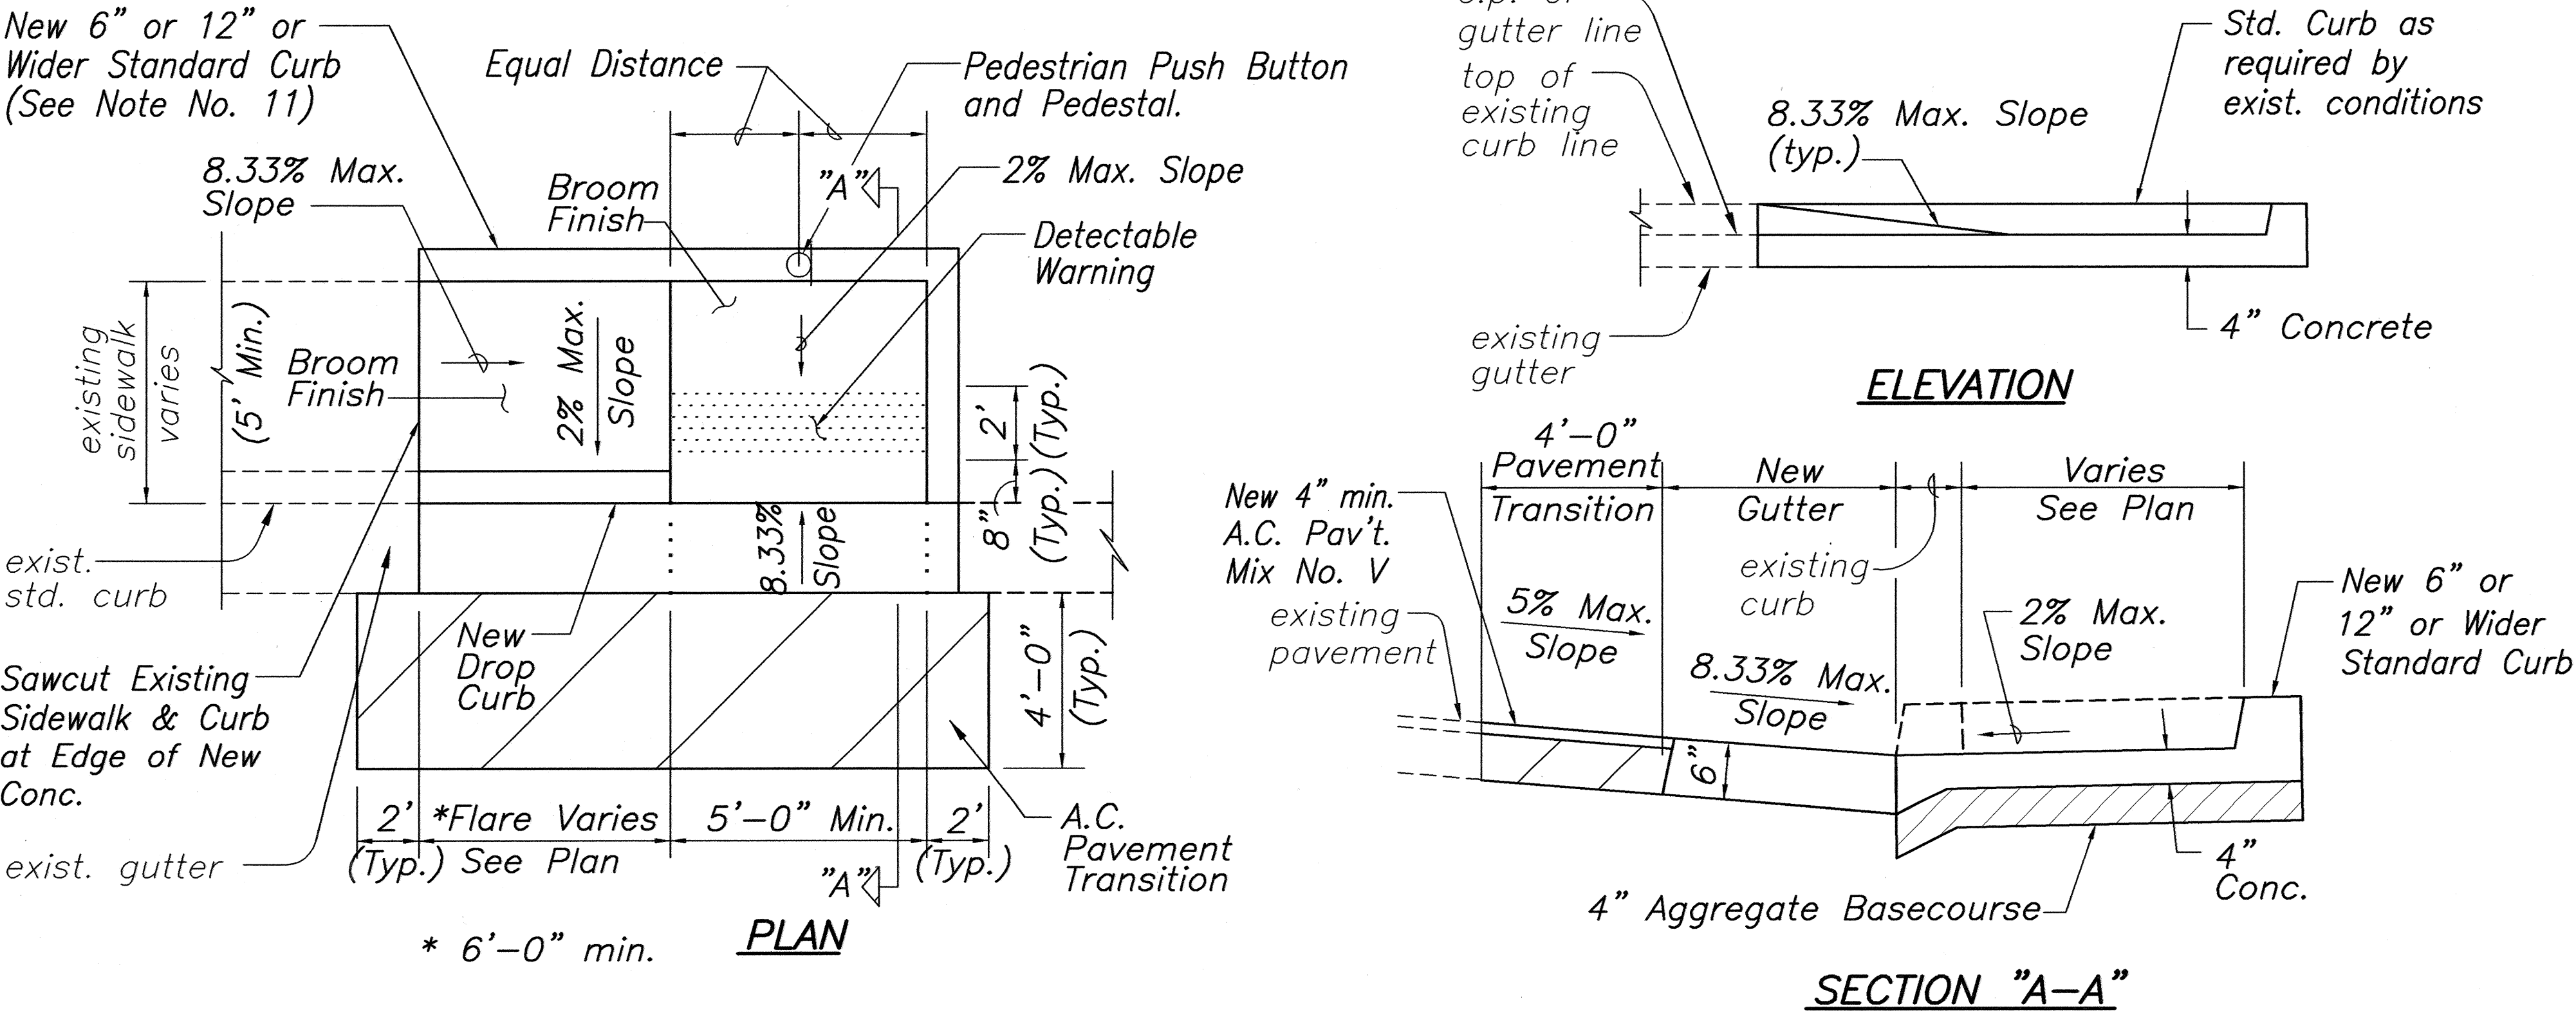

CURB RAMP - MODIFIED TYPE "B"

Not to Scale

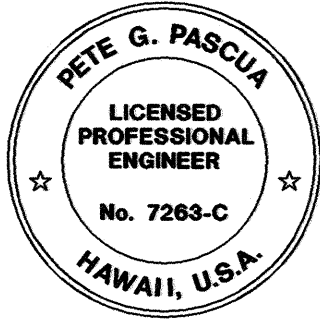


THIS WORK WAS PREPARED BY ME
OR UNDER MY SUPERVISION
Pete Pascua

STATE OF HAWAII
DEPARTMENT OF TRANSPORTATION
HIGHWAYS DIVISION


CURB RAMP DETAILS
TRAFFIC SIGNAL MODERNIZATION
At Various Highway Locations, Kauai
Federal Aid Project No. CMAQ-700(45)R
Scale: As Noted Date: July 2003
SHEET No. 1 OF 5 SHEETS

FED. ROAD DIST. NO.	STATE	FED. AID PROJ. NO.	FISCAL YEAR	SHEET NO.	TOTAL SHEETS
HAWAII	HAW.	CMAQ-700(45)R	2004	22	44

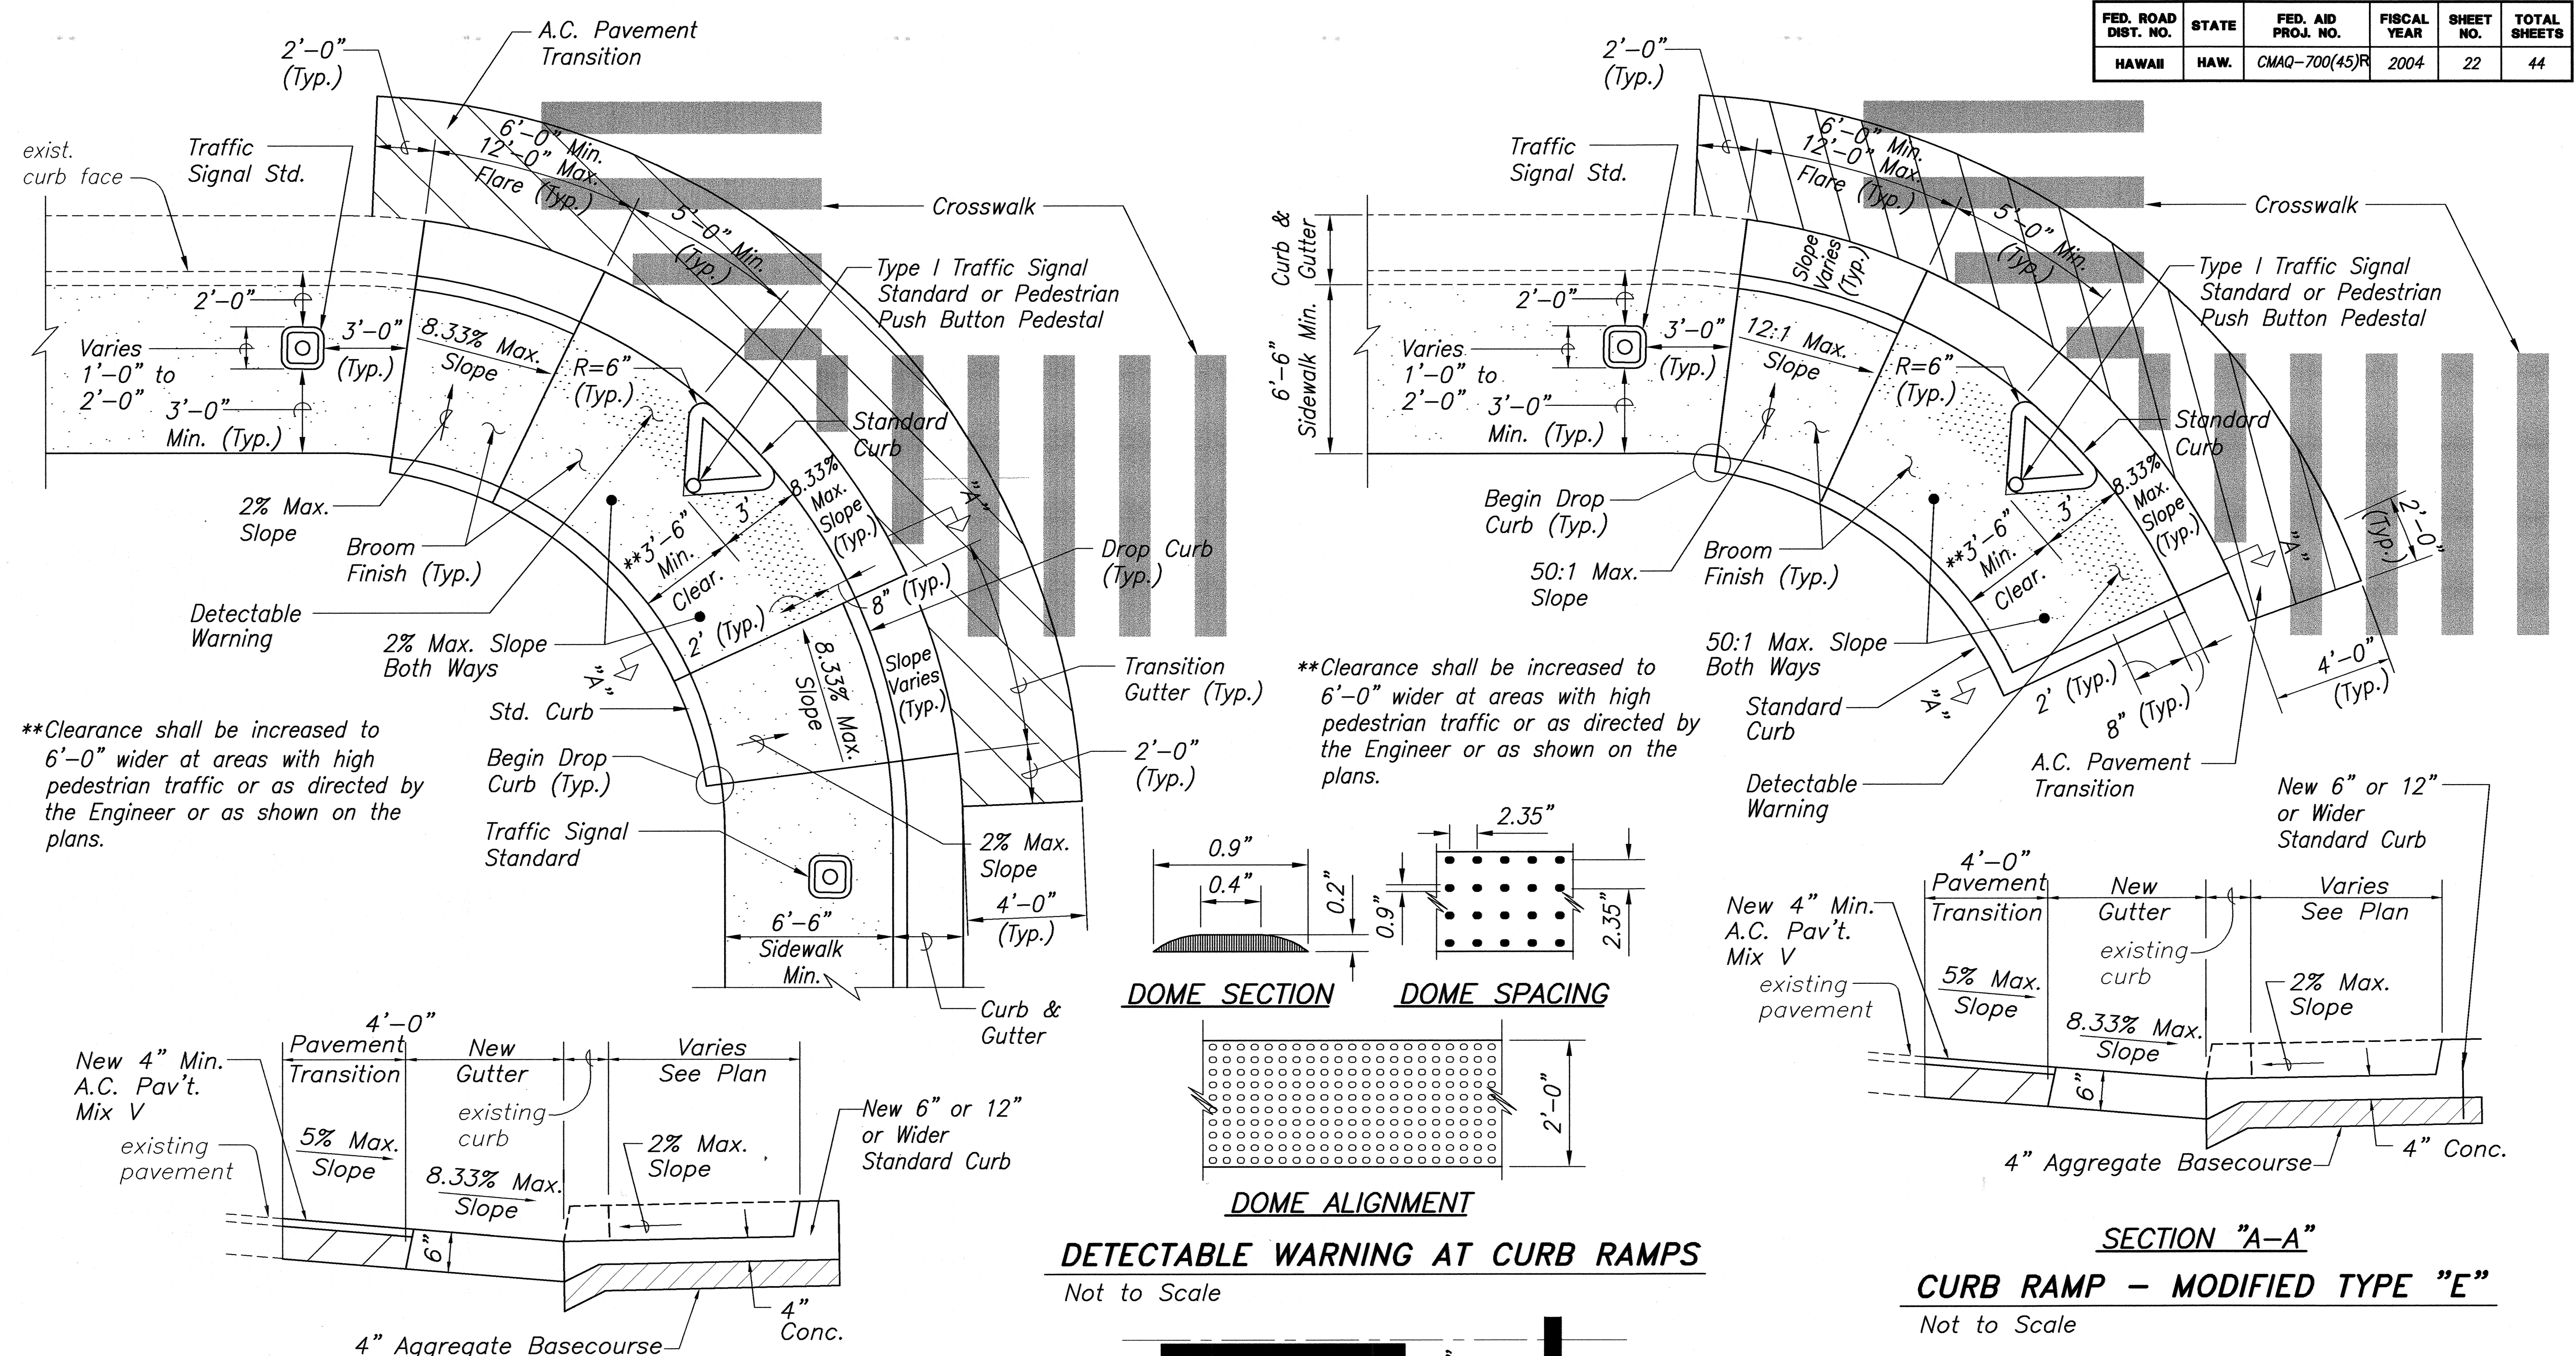


**Clearance shall be increased to 6'-0" wider at areas with high pedestrian traffic or as directed by the Engineer or as shown on the plans.


**Clearance shall be increased to 6'-0" wider at areas with high pedestrian traffic or as directed by the Engineer or as shown on the plans.

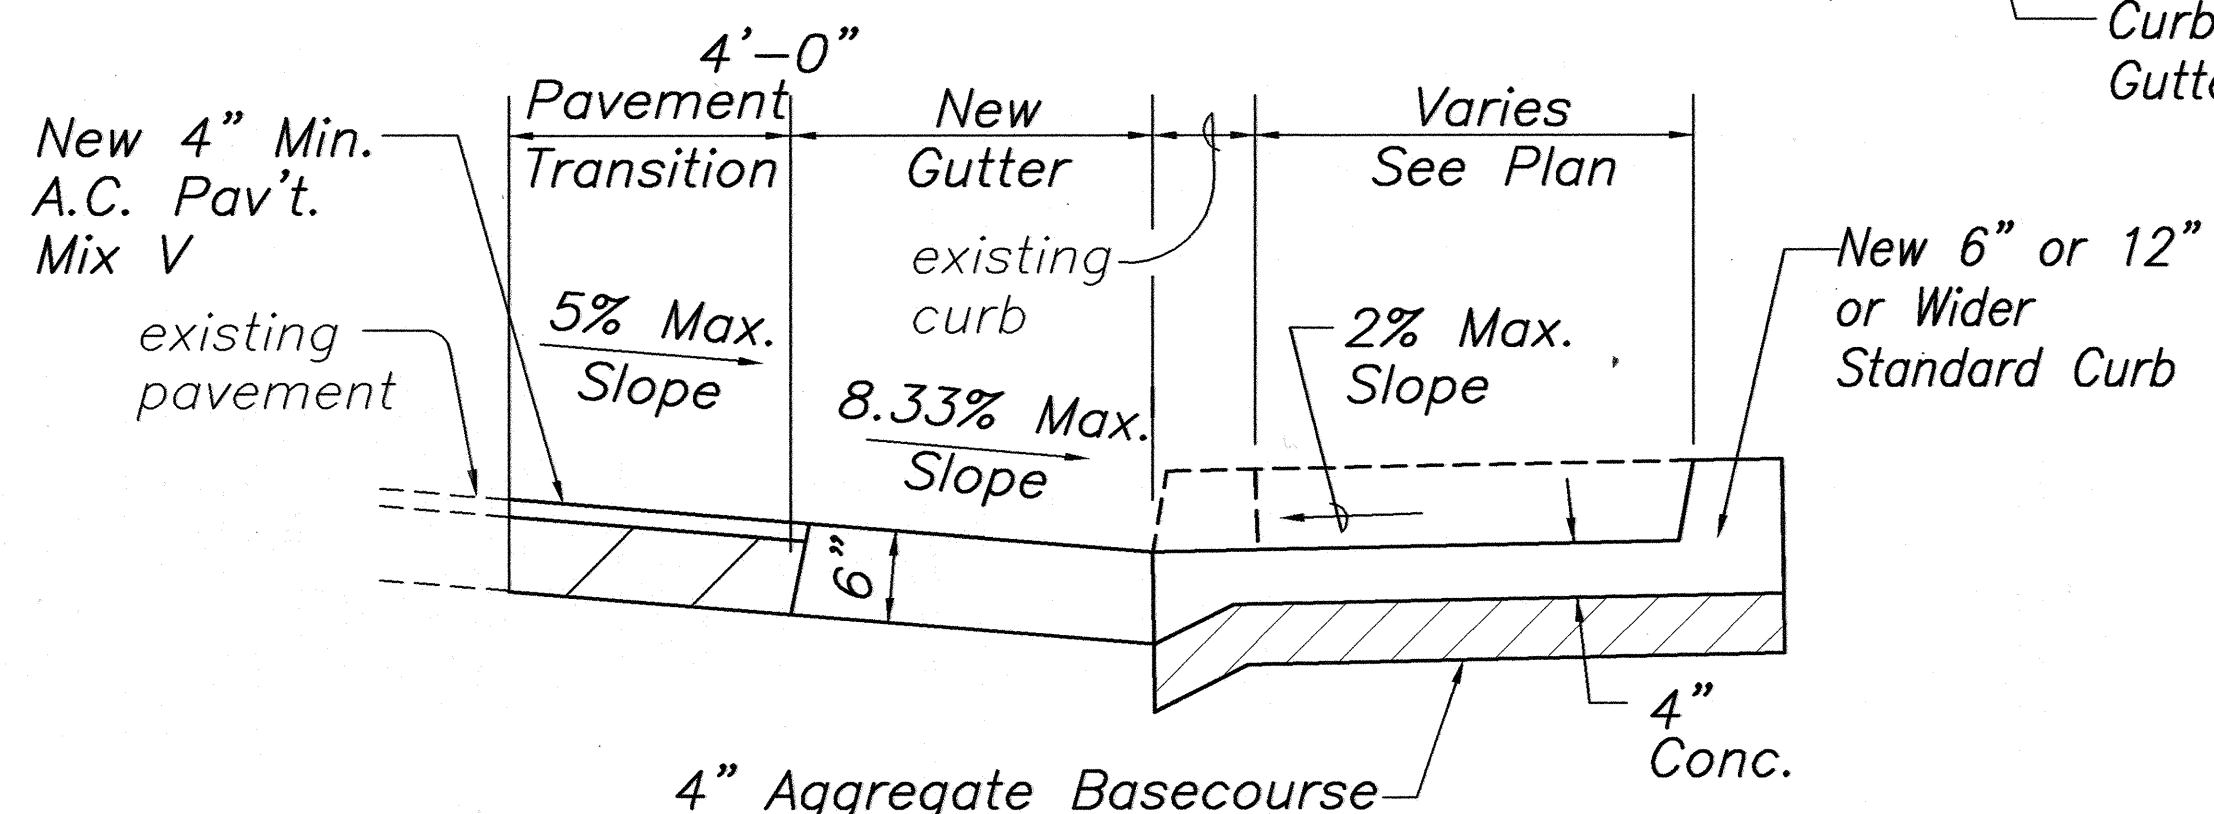


SECTION "A-A"
CURB RAMP - TYPE "E"
Not to Scale

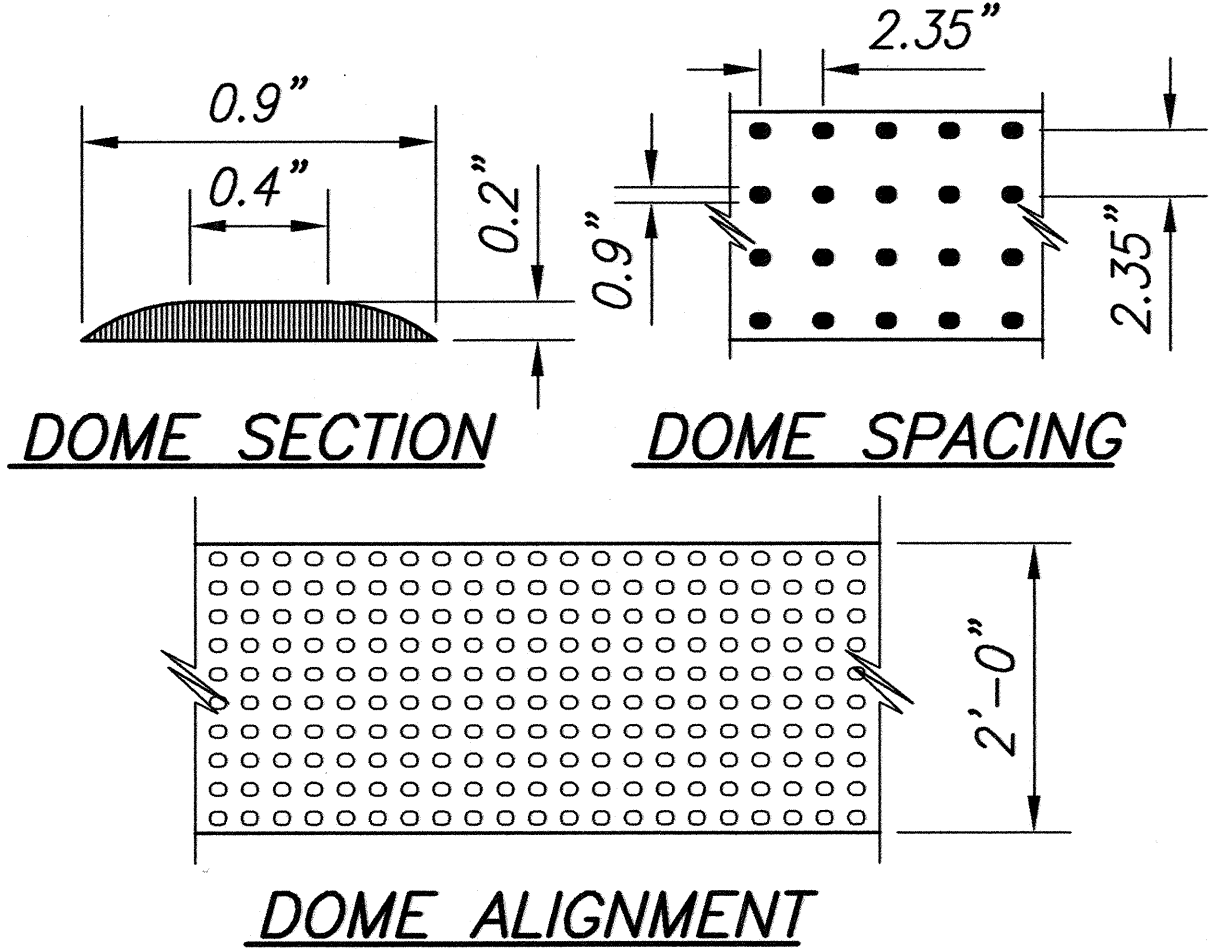

DETECTABLE WARNING AT CURB RAMPS
Not to Scale

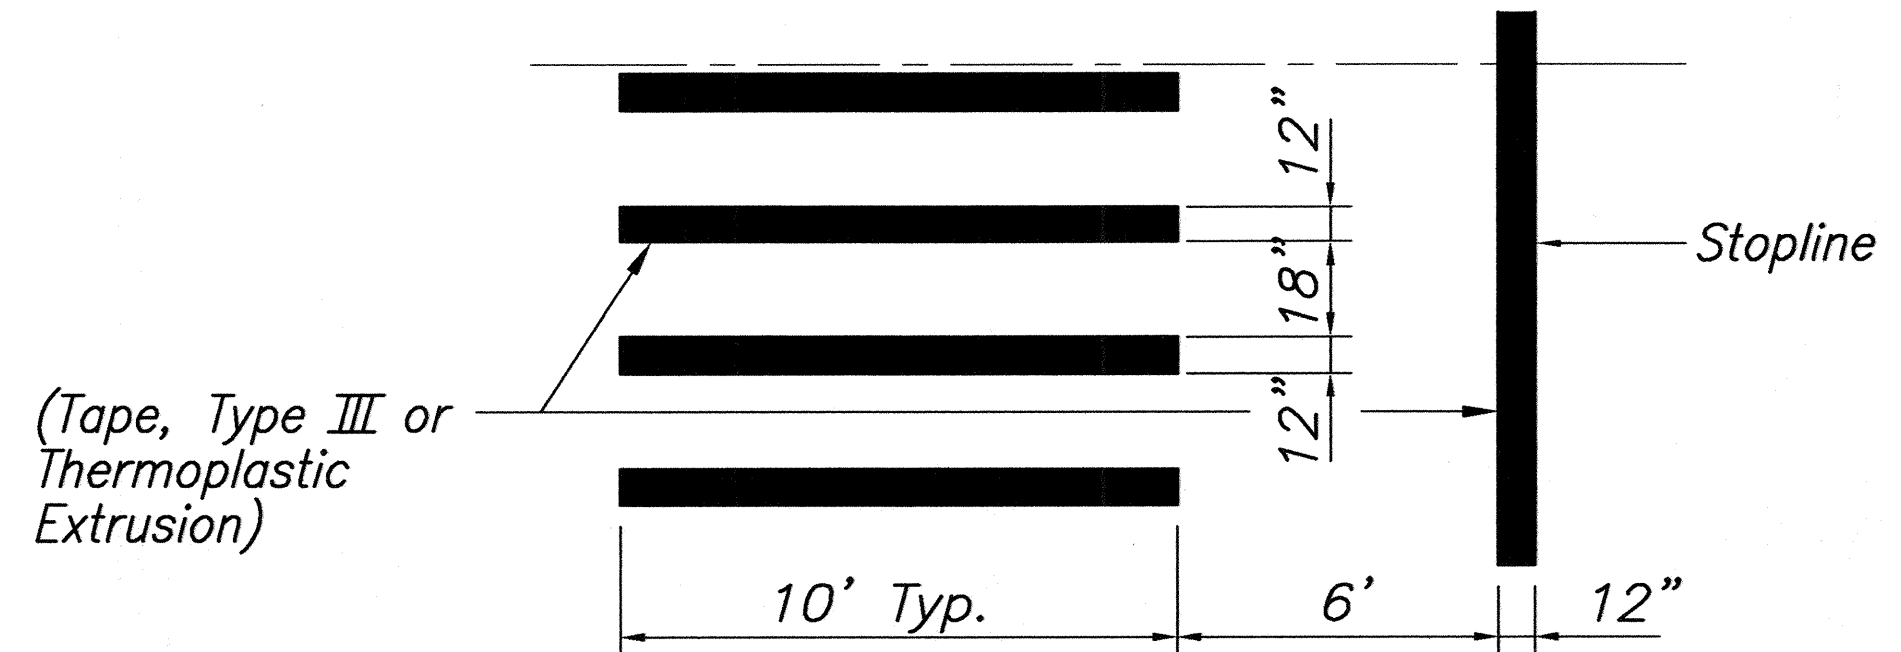


CROSSWALK STRIPING DETAIL
Not to Scale

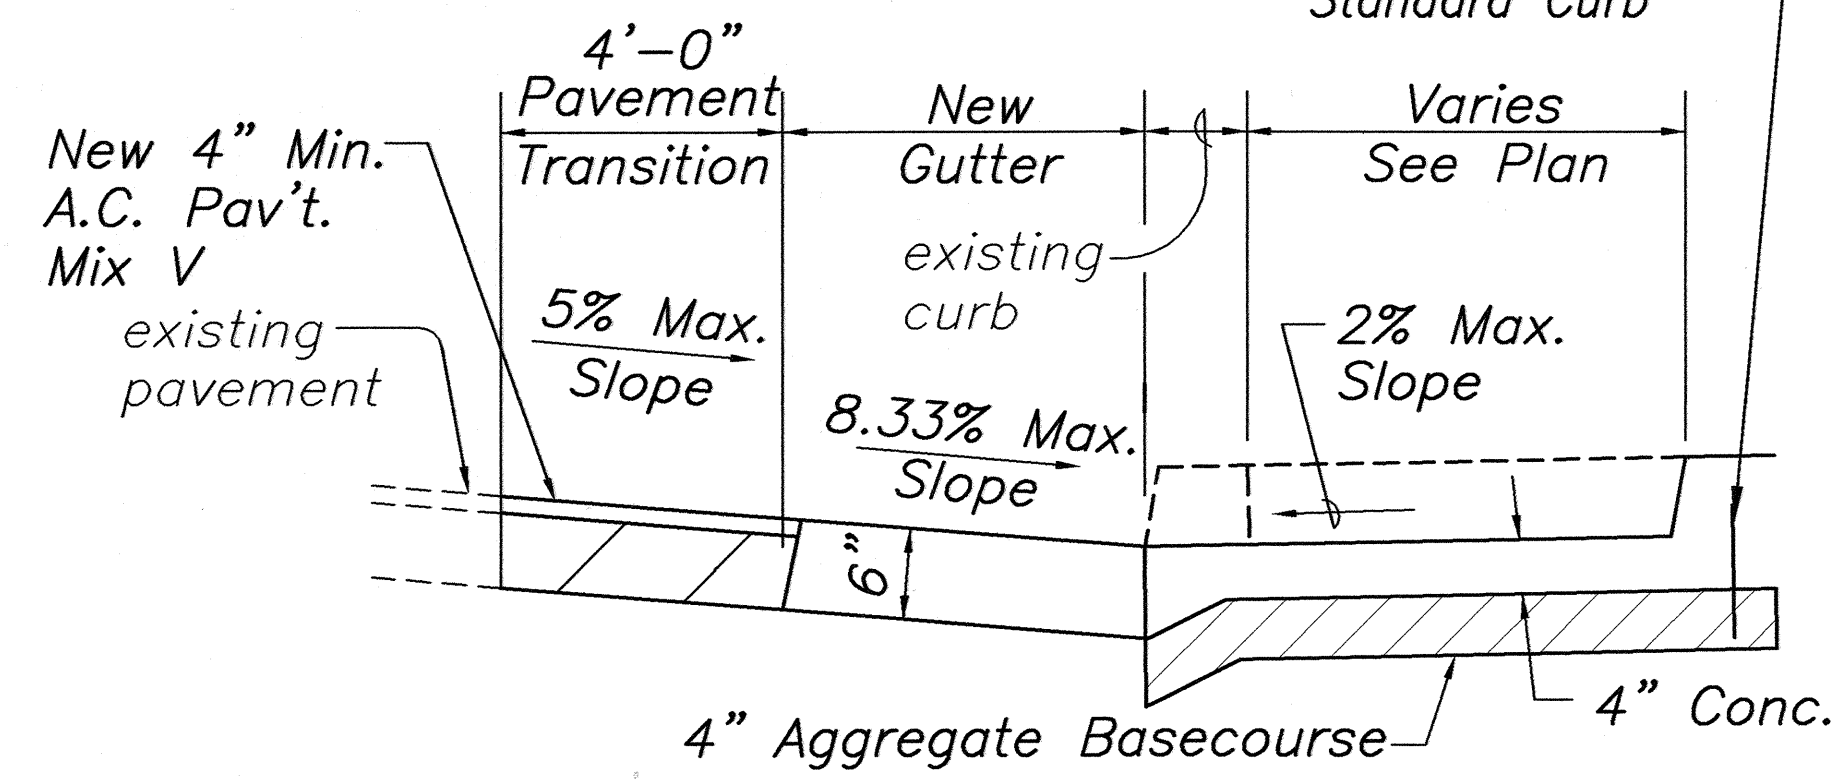

SECTION "A-A"
CURB RAMP - MODIFIED TYPE "E"
Not to Scale

DATE	10/7/02
DESIGNED BY	10/7/02
CHECKED BY	10/7/02
ORIGINAL PLAN	
NOTED BY	
DESIGNED BY	
CHECKED BY	
NO.	

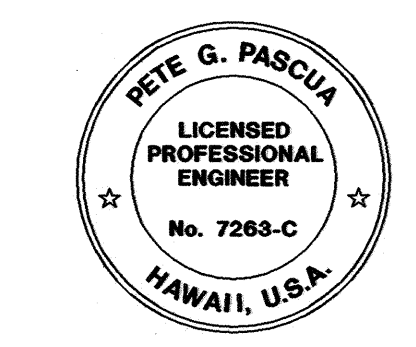


THIS WORK WAS PREPARED BY ME
OR UNDER MY SUPERVISION
Pete Pascua

STATE OF HAWAII
DEPARTMENT OF TRANSPORTATION
HIGHWAYS DIVISION

CURB RAMP DETAILS
TRAFFIC SIGNAL MODERNIZATION
At Various Highway Locations, Kauai
Federal Aid Project No. CMAQ-700(45)R
Scale: As Noted Date: July 2003


SHEET No. 3 OF 5 SHEETS

FED. ROAD DIST. NO.	STATE	FED. AID PROJ. NO.	FISCAL YEAR	SHEET NO.	TOTAL SHEETS
HAWAII	HAW.	CMAQ-700(45)R	2004	23	44

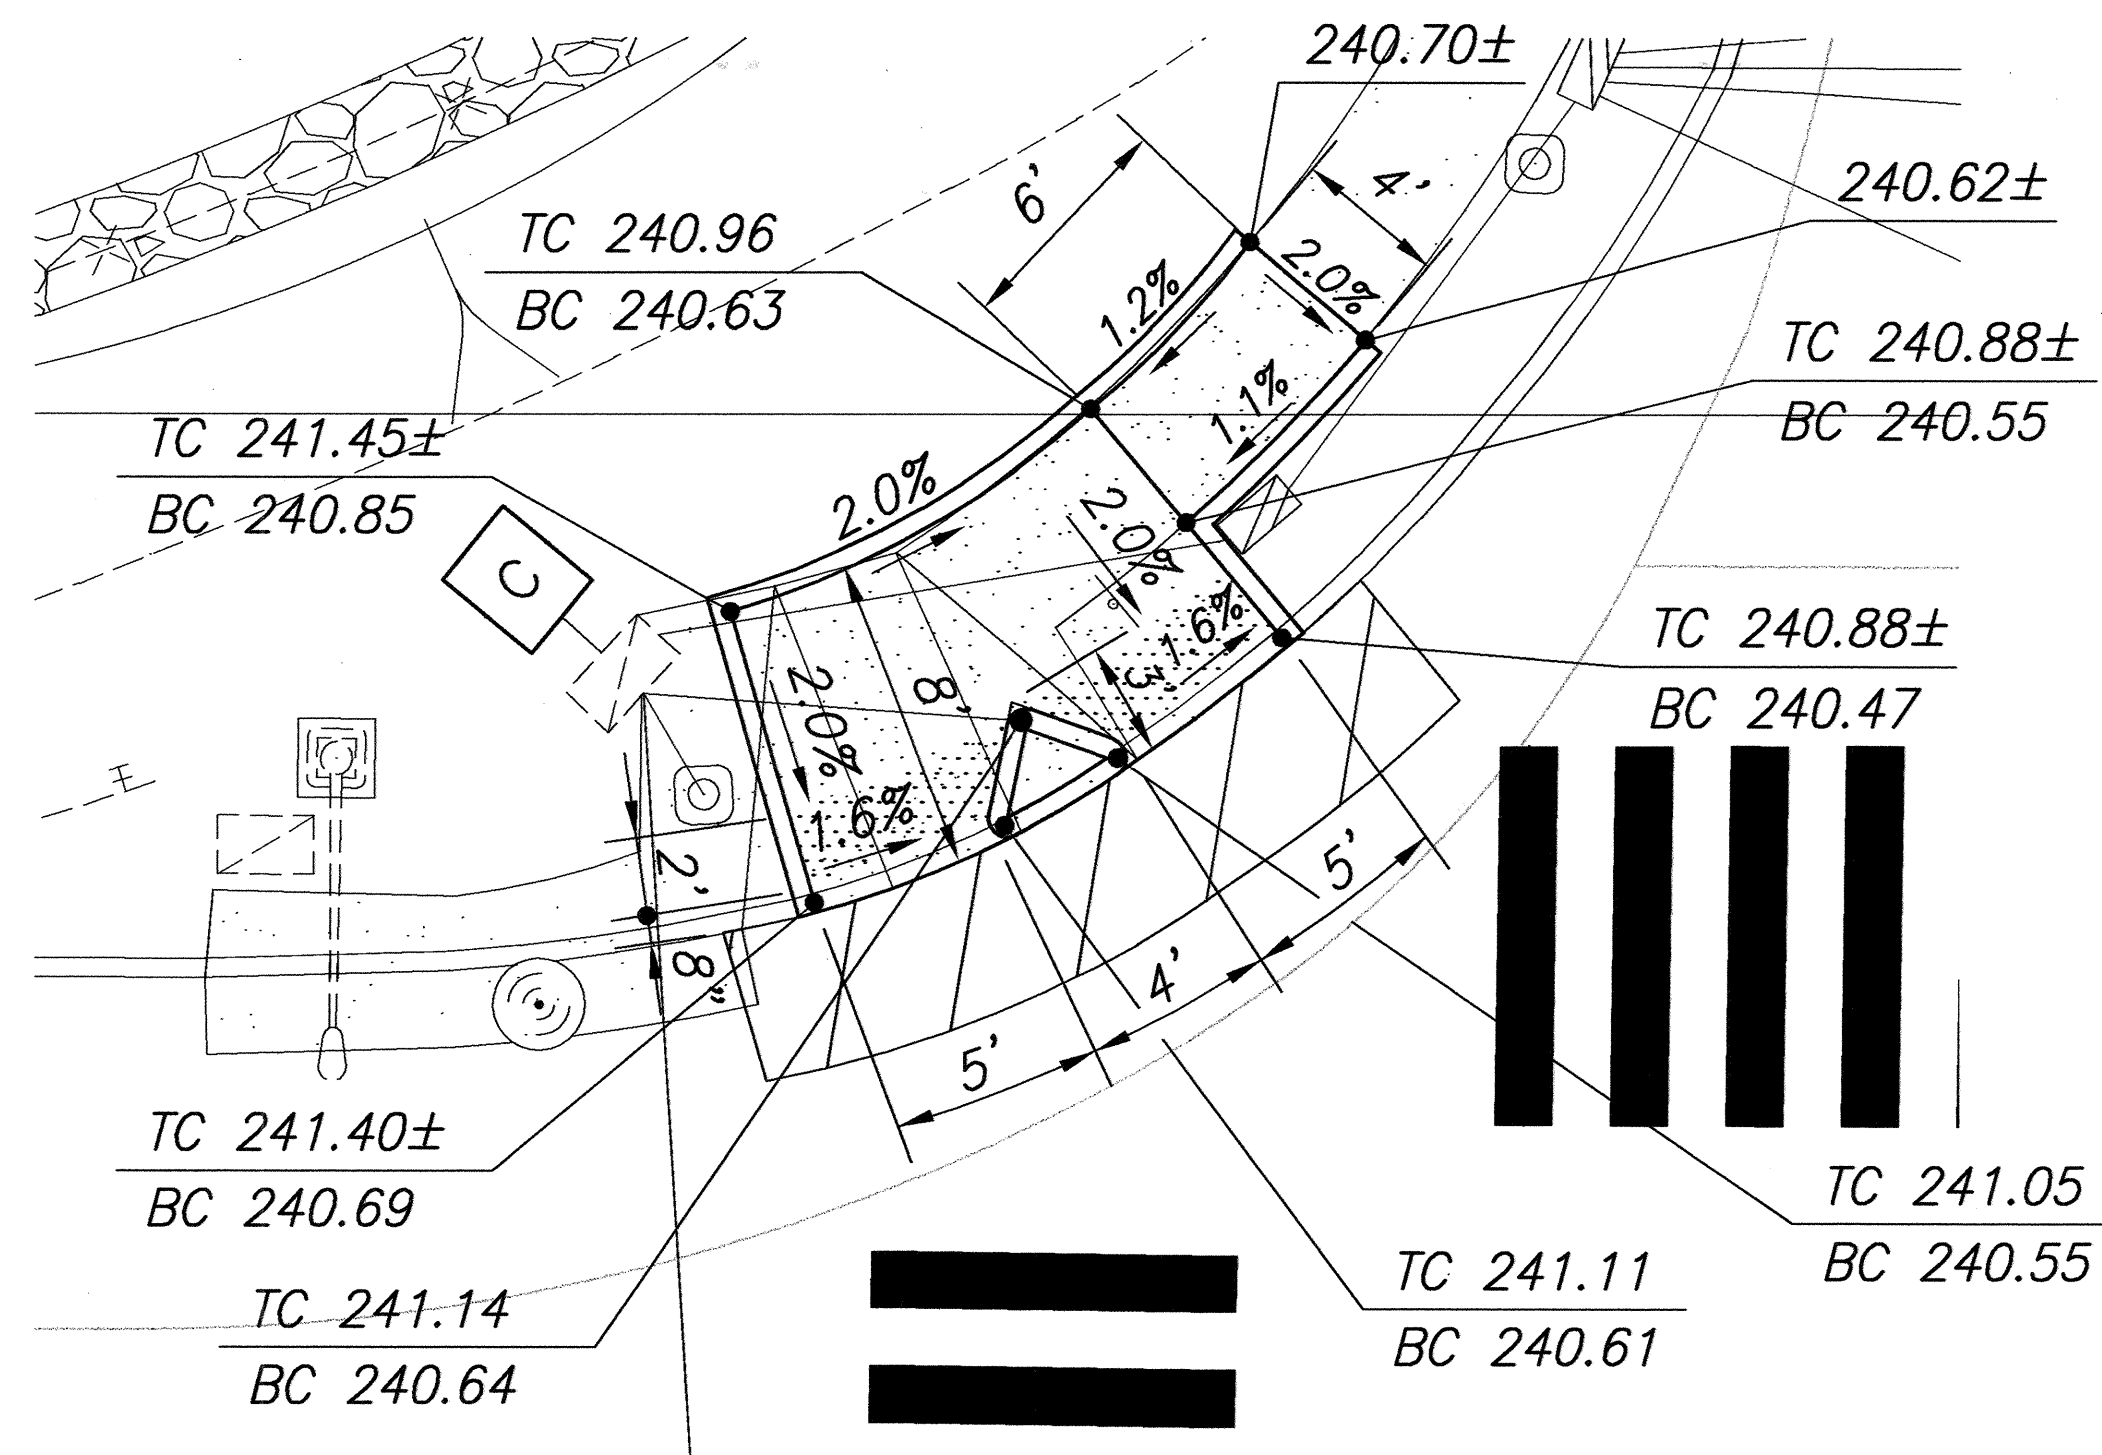

NAWILIWILI
ROAD


CURB RAMP DETAIL
Scale: 1"=5'

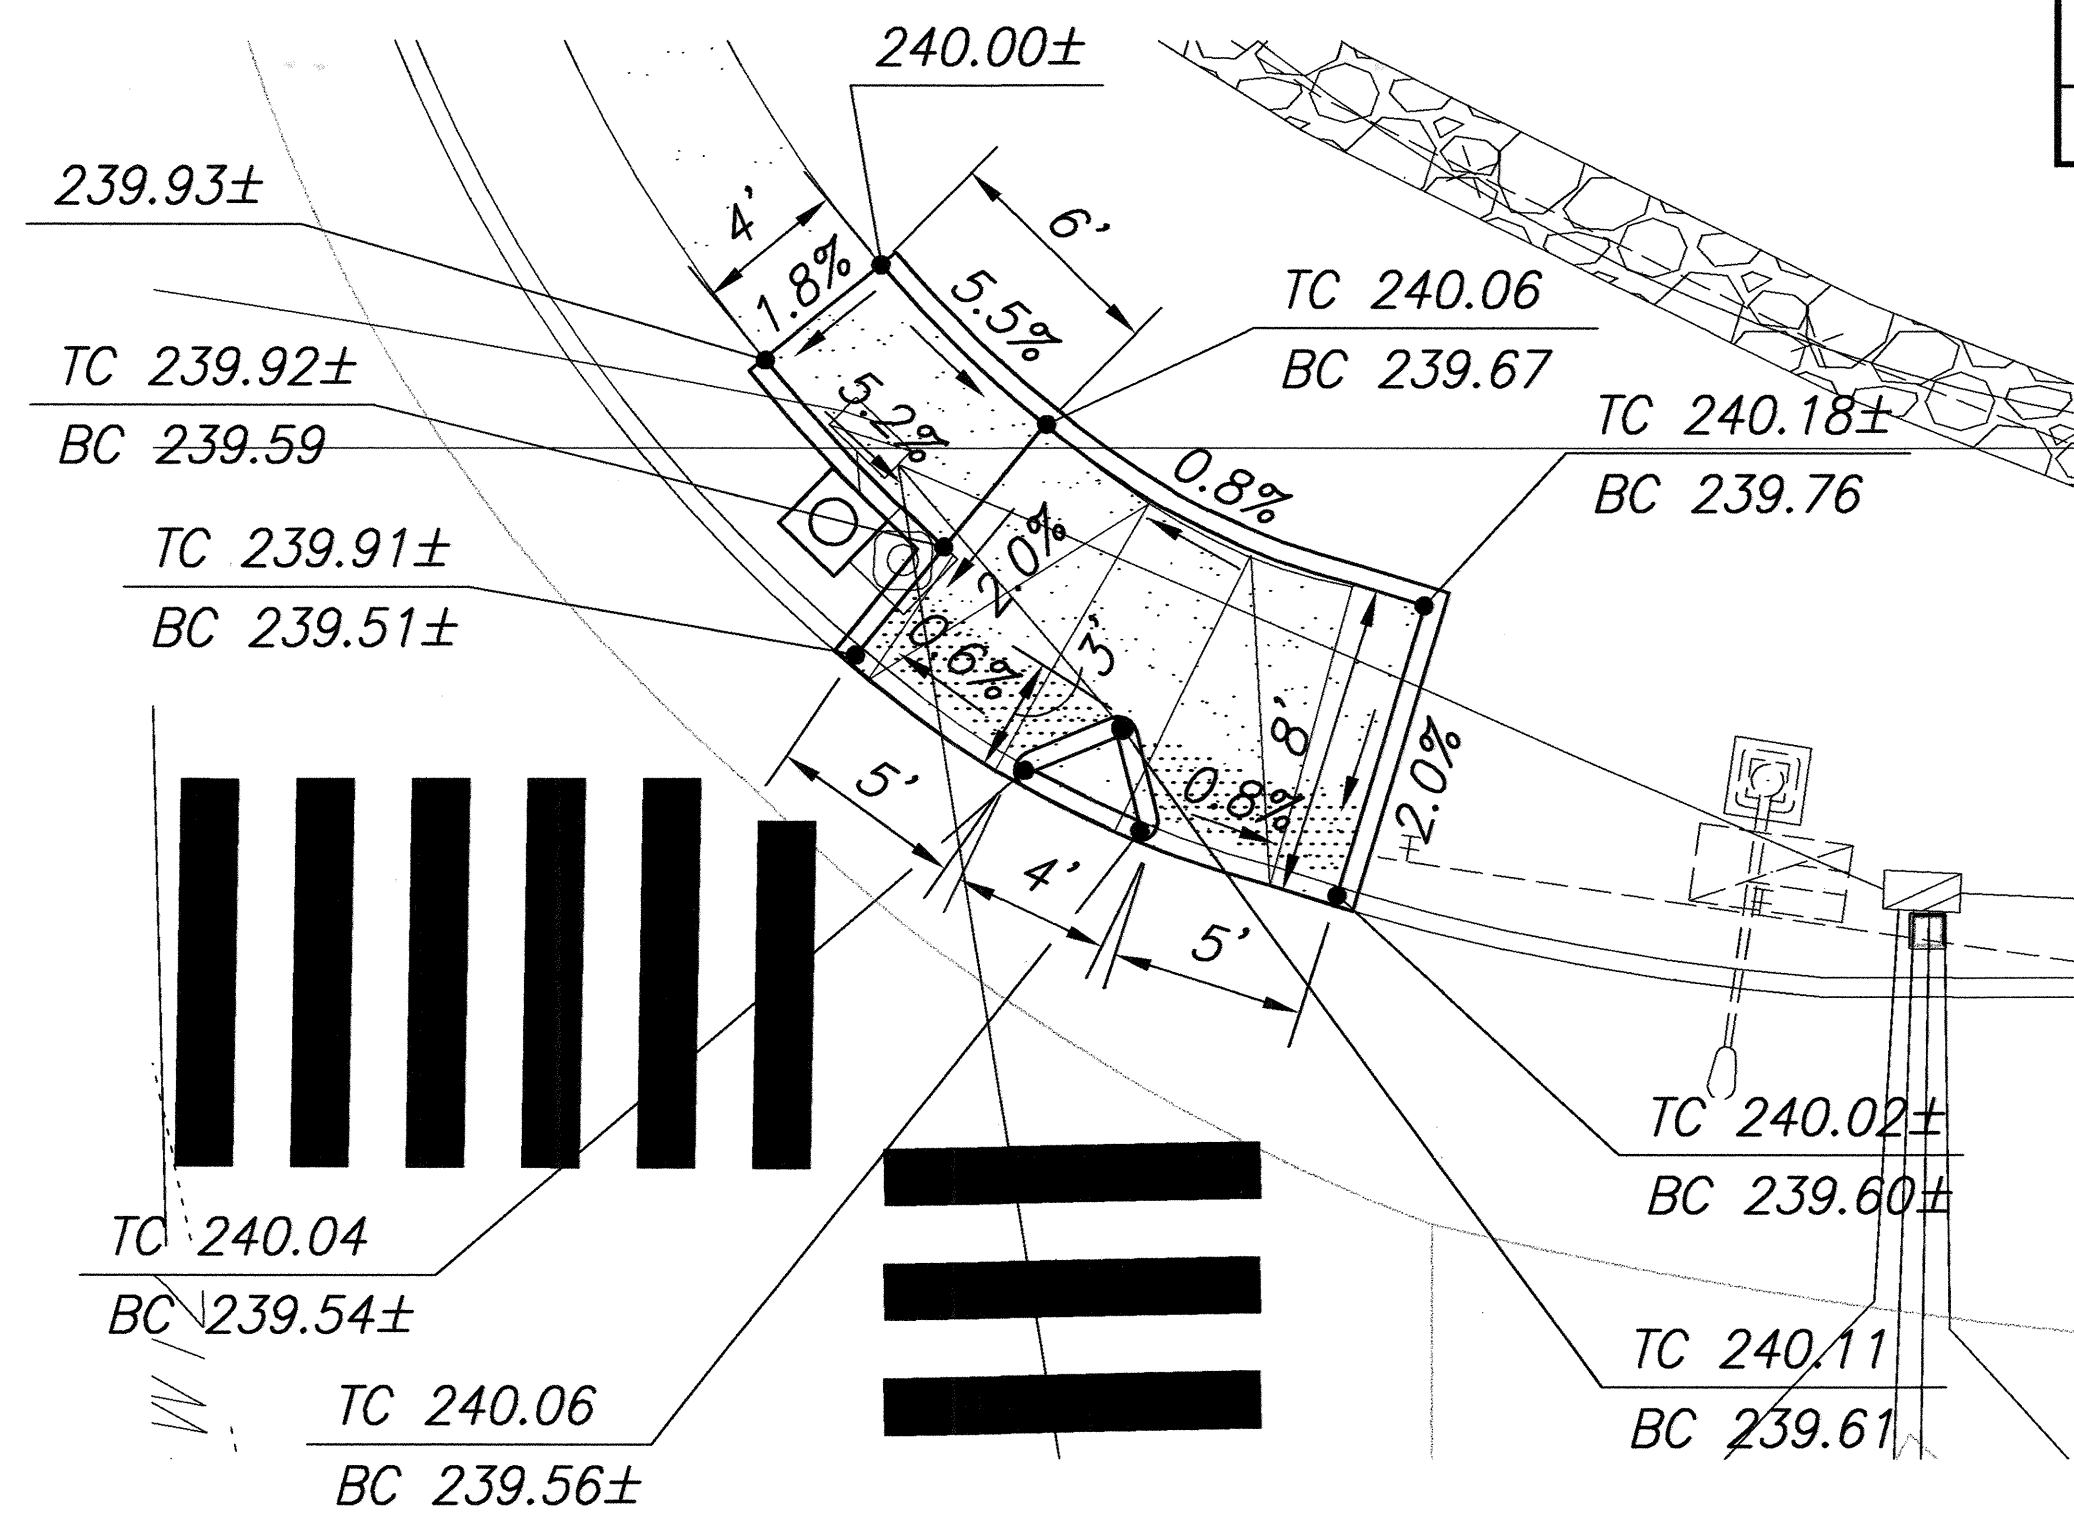


CURB RAMP DETAIL
Scale: 1"=5'

NAWILIWILI
ROAD


① Technical Infeasibility
Statement Filed With
DCAB.

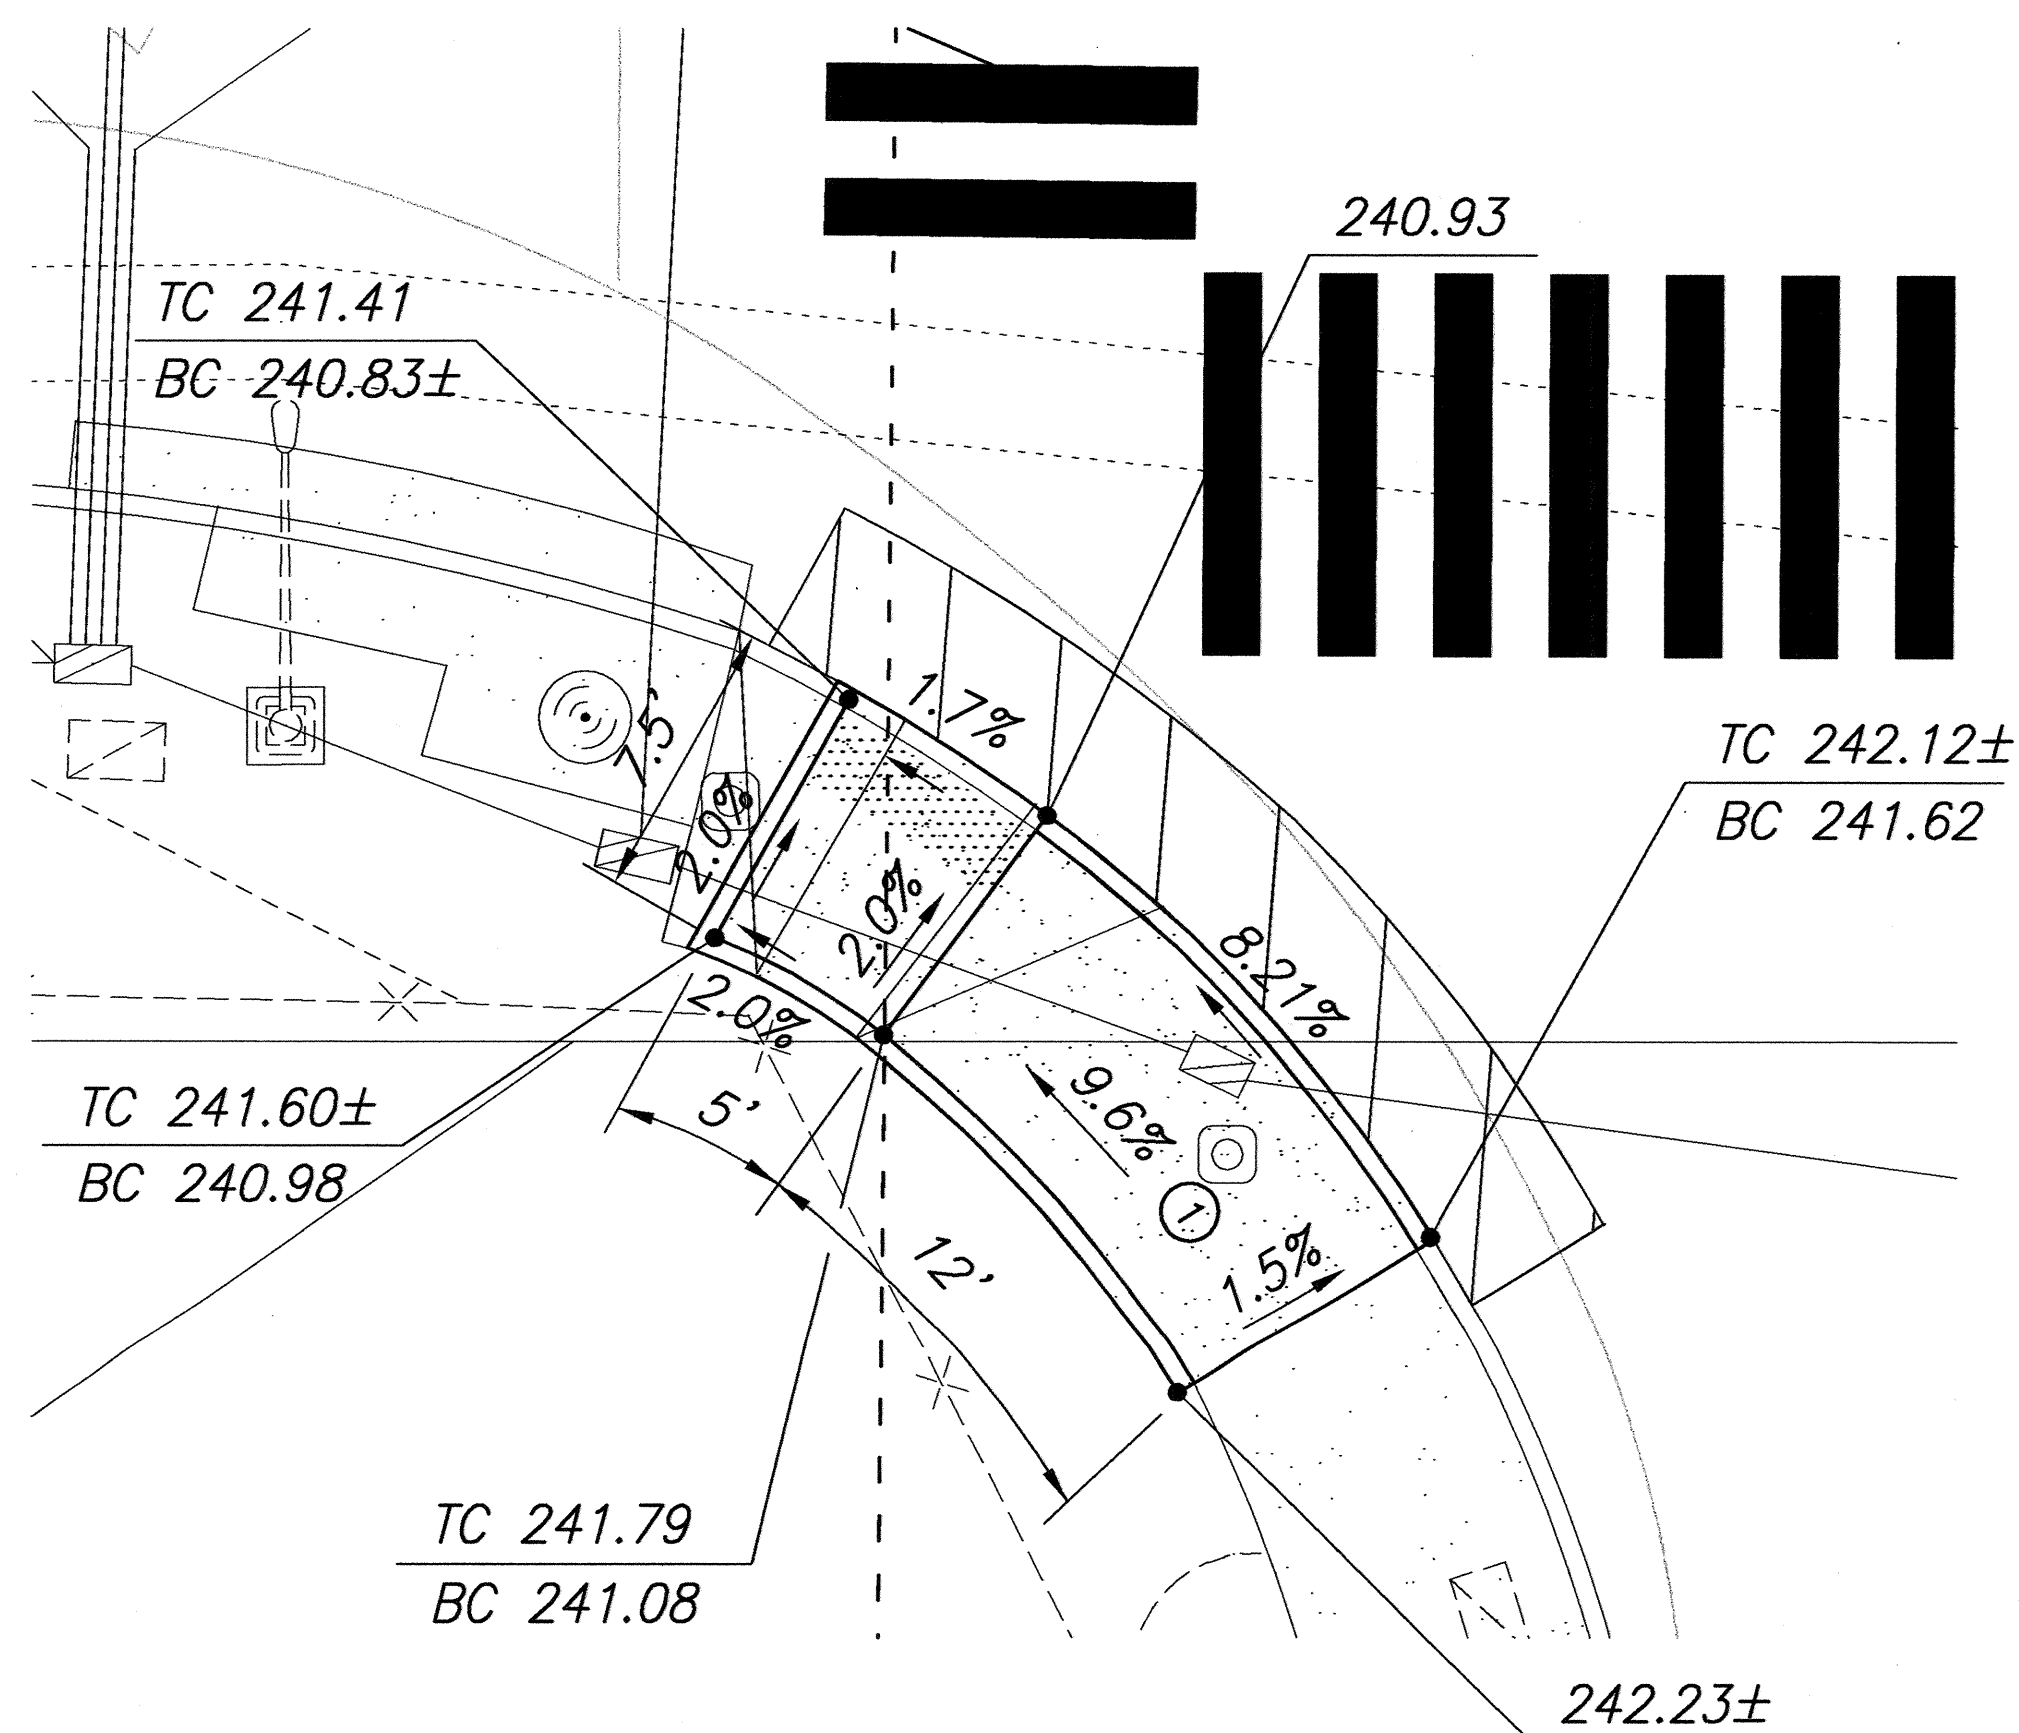

CURB RAMP DETAIL
Scale: 1"=5'

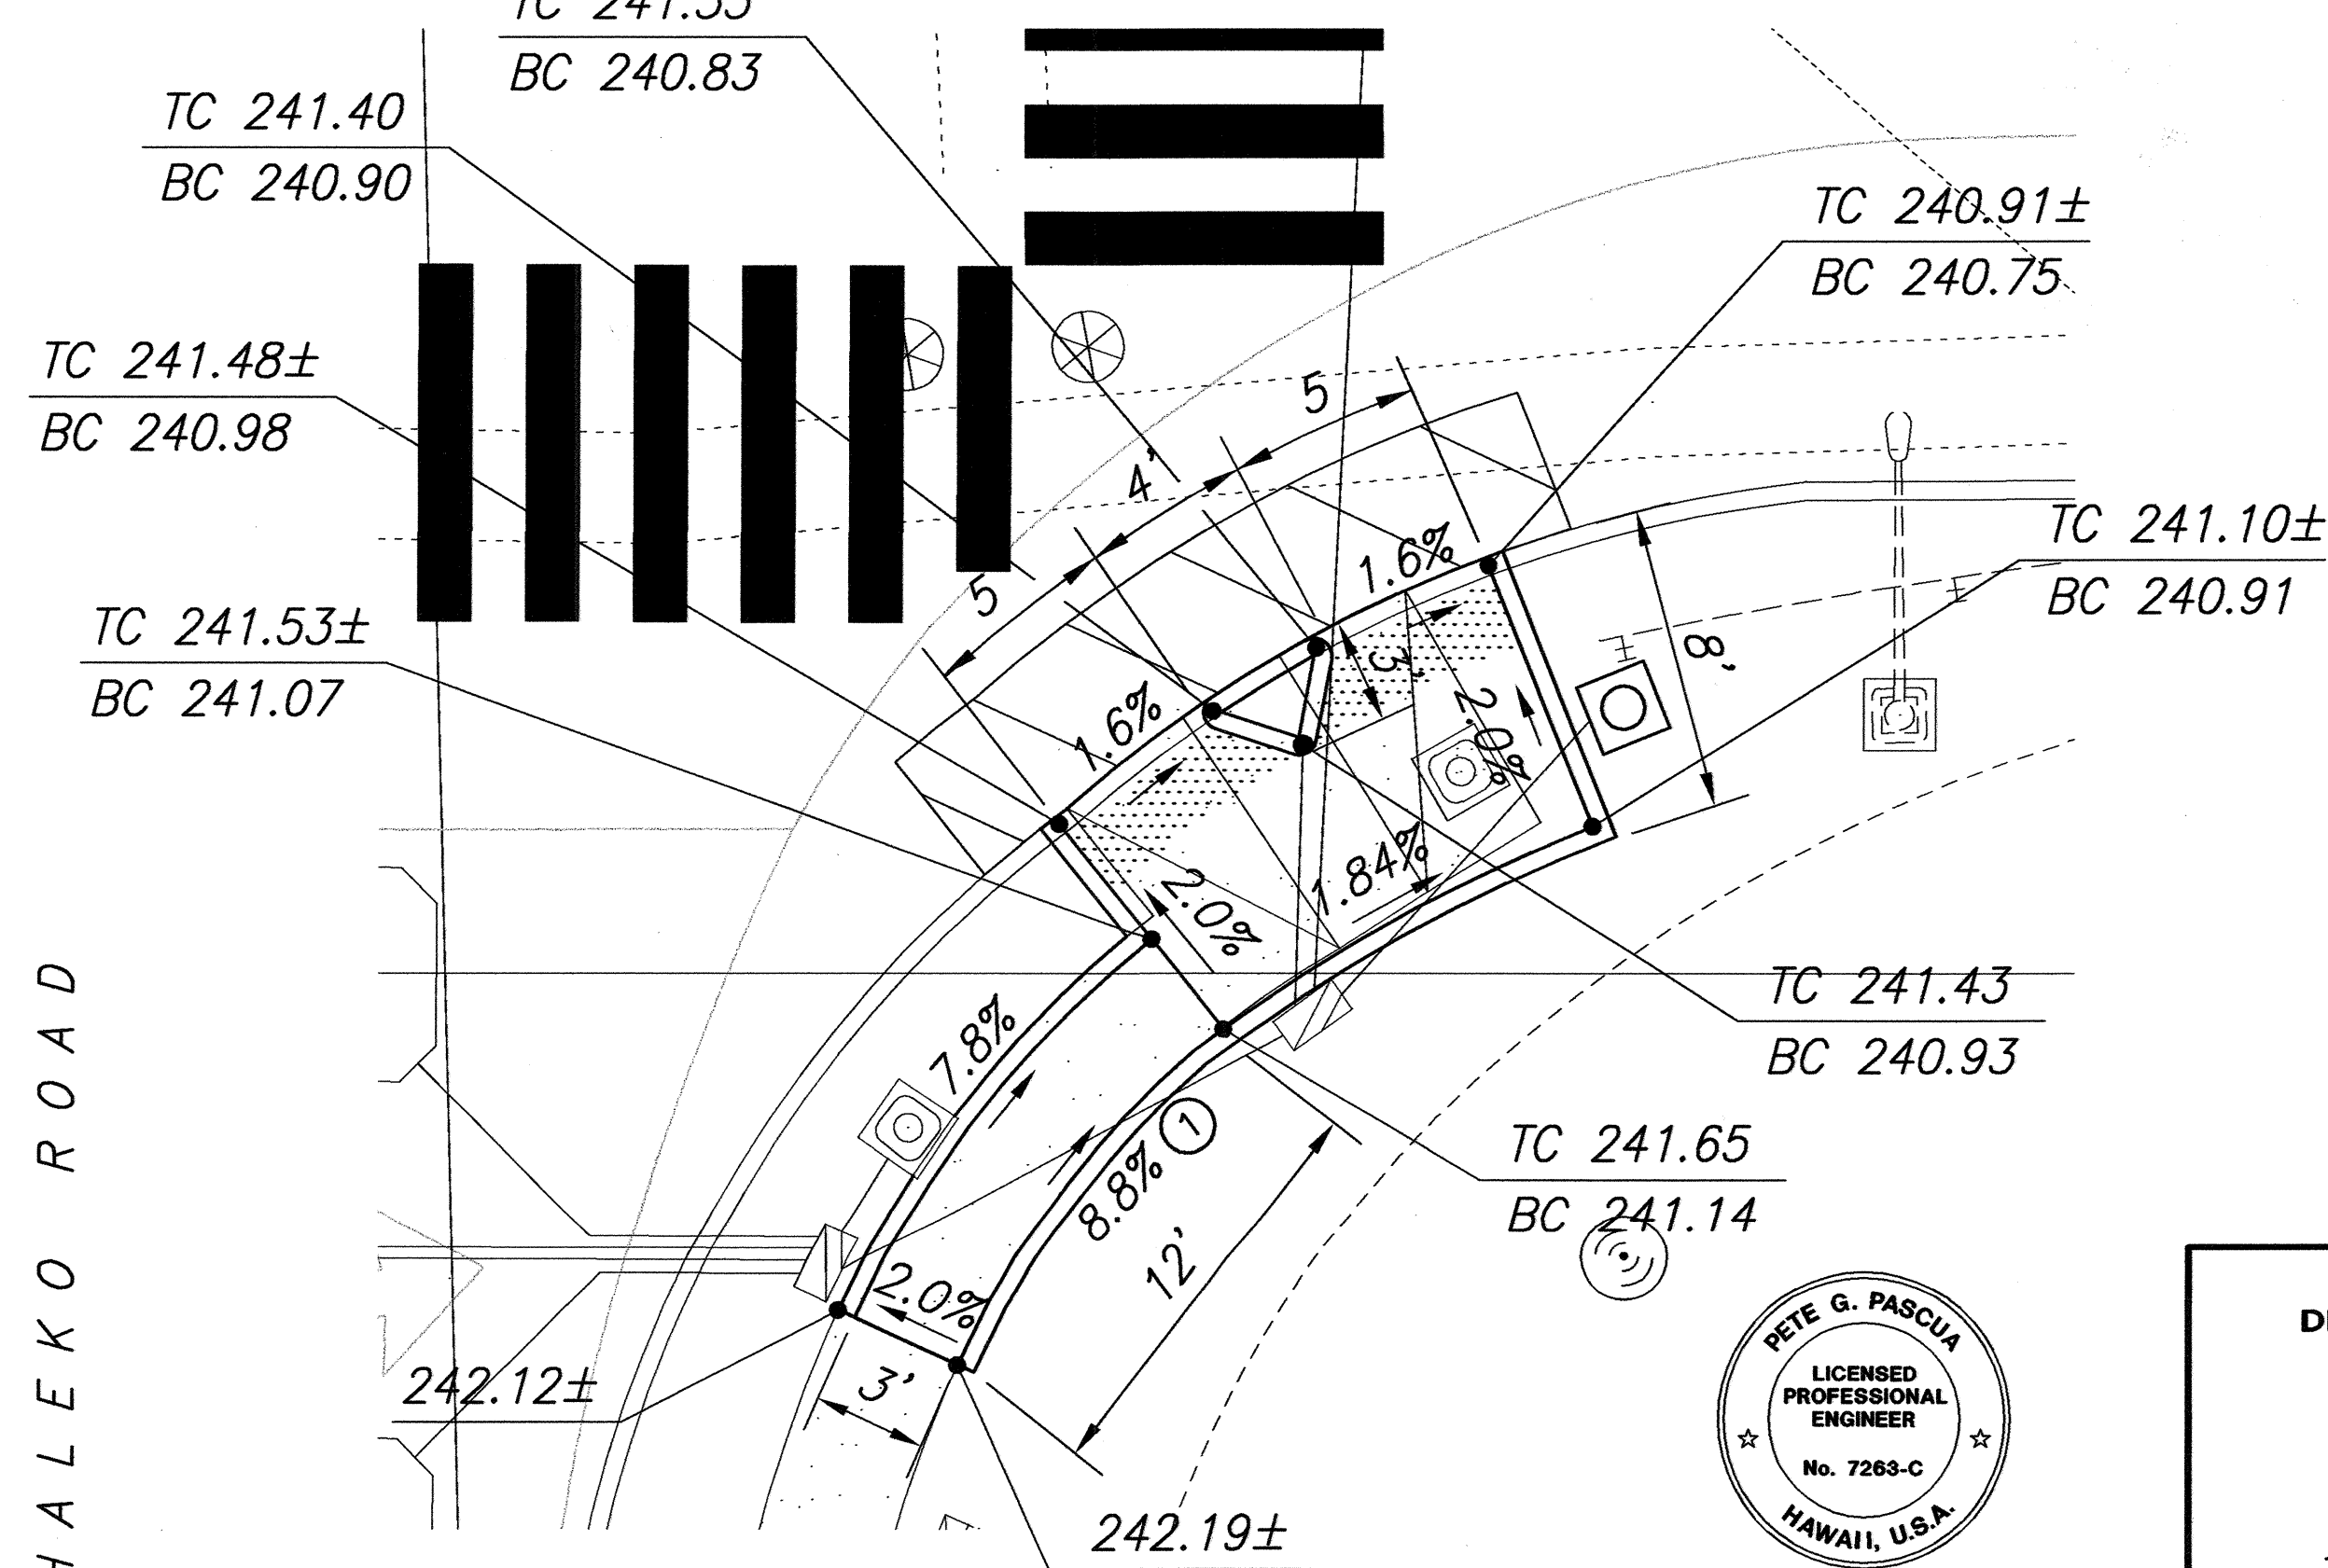

CURB RAMP DETAIL
Scale: 1"=5'

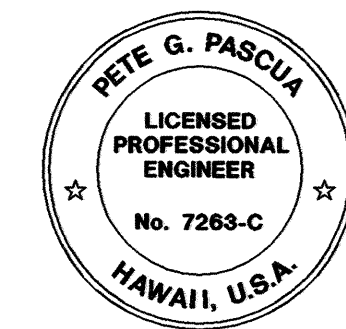

THIS WORK WAS PREPARED BY ME
OR UNDER MY SUPERVISION
Pete G. Pasqua

STATE OF HAWAII
DEPARTMENT OF TRANSPORTATION
HIGHWAYS DIVISION

CURB RAMP DETAILS


TRAFFIC SIGNAL MODERNIZATION
At Various Highway Locations, Kauai
Federal Aid Project No. CMAQ-700(45)R

Scale: As Noted Date: July 2003


SHEET No. 4 OF 5 SHEETS

ORIGINAL PLAN	SURVEY PLOTTED BY	DATE
NOTED	DRAWN BY	10/7/02
DESIGNED BY	10	10/7/02
CHECKED BY	PP	10/7/02

FED. ROAD DIST. NO.	STATE	FED. AID PROJ. NO.	FISCAL YEAR	SHEET NO.	TOTAL SHEETS
HAWAII	HAW.	CMAQ-700(45)R	2004	24	44

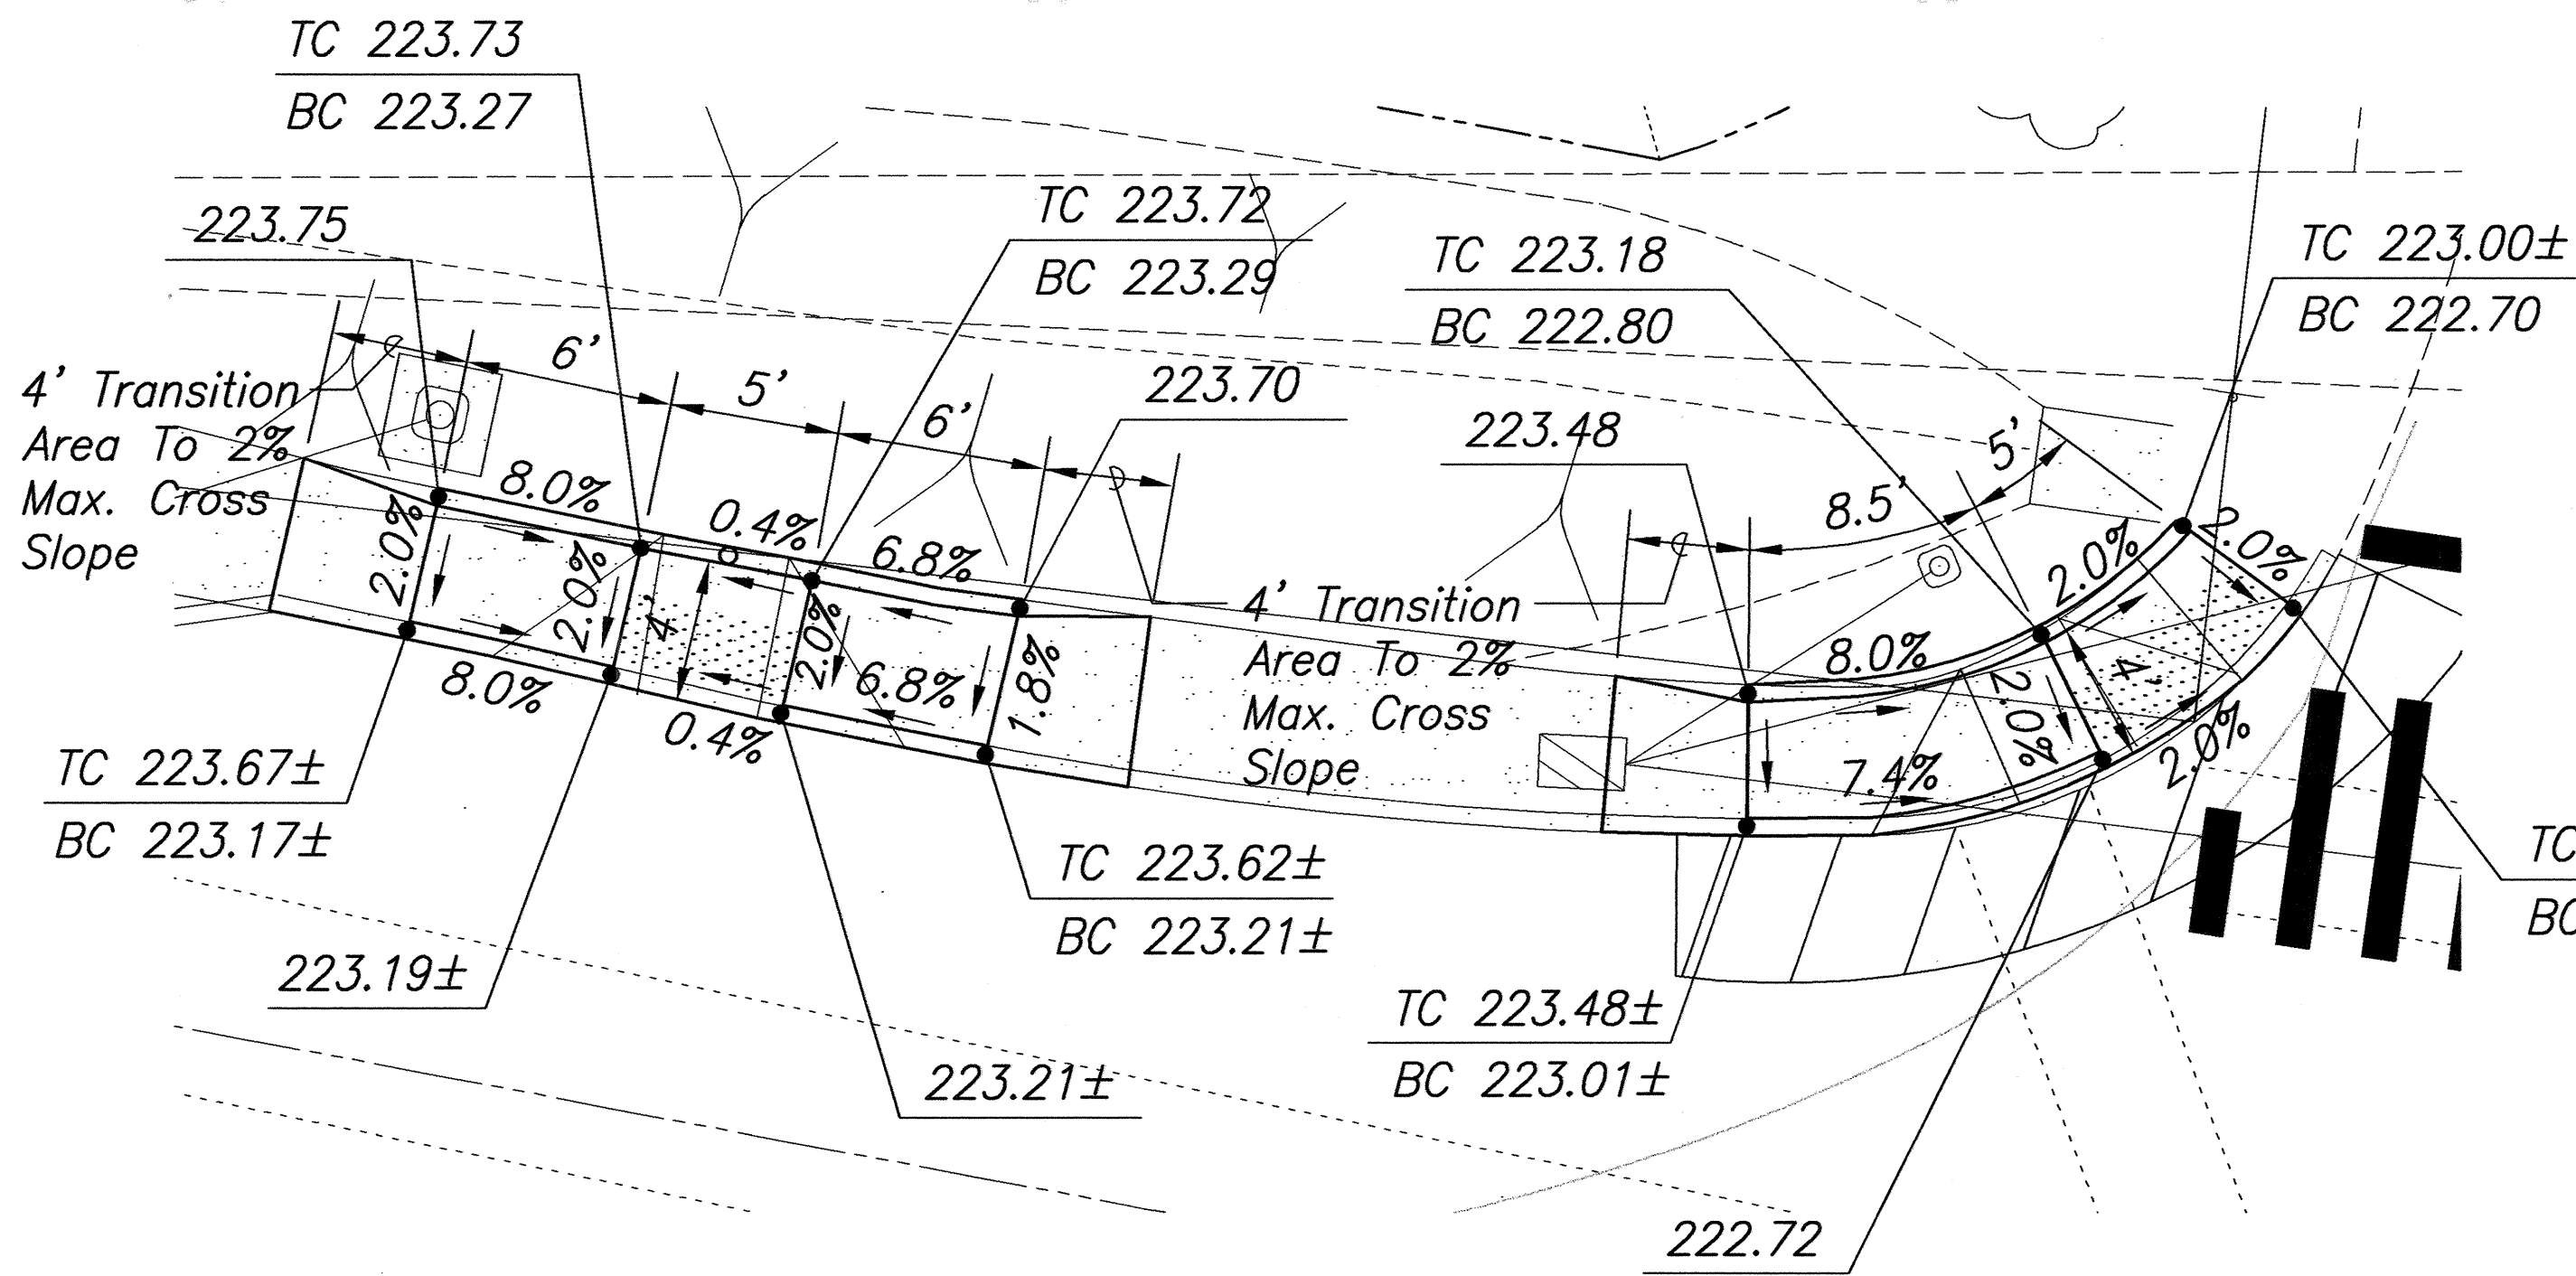


CURB RAMP DETAIL
Scale: 1"=5'

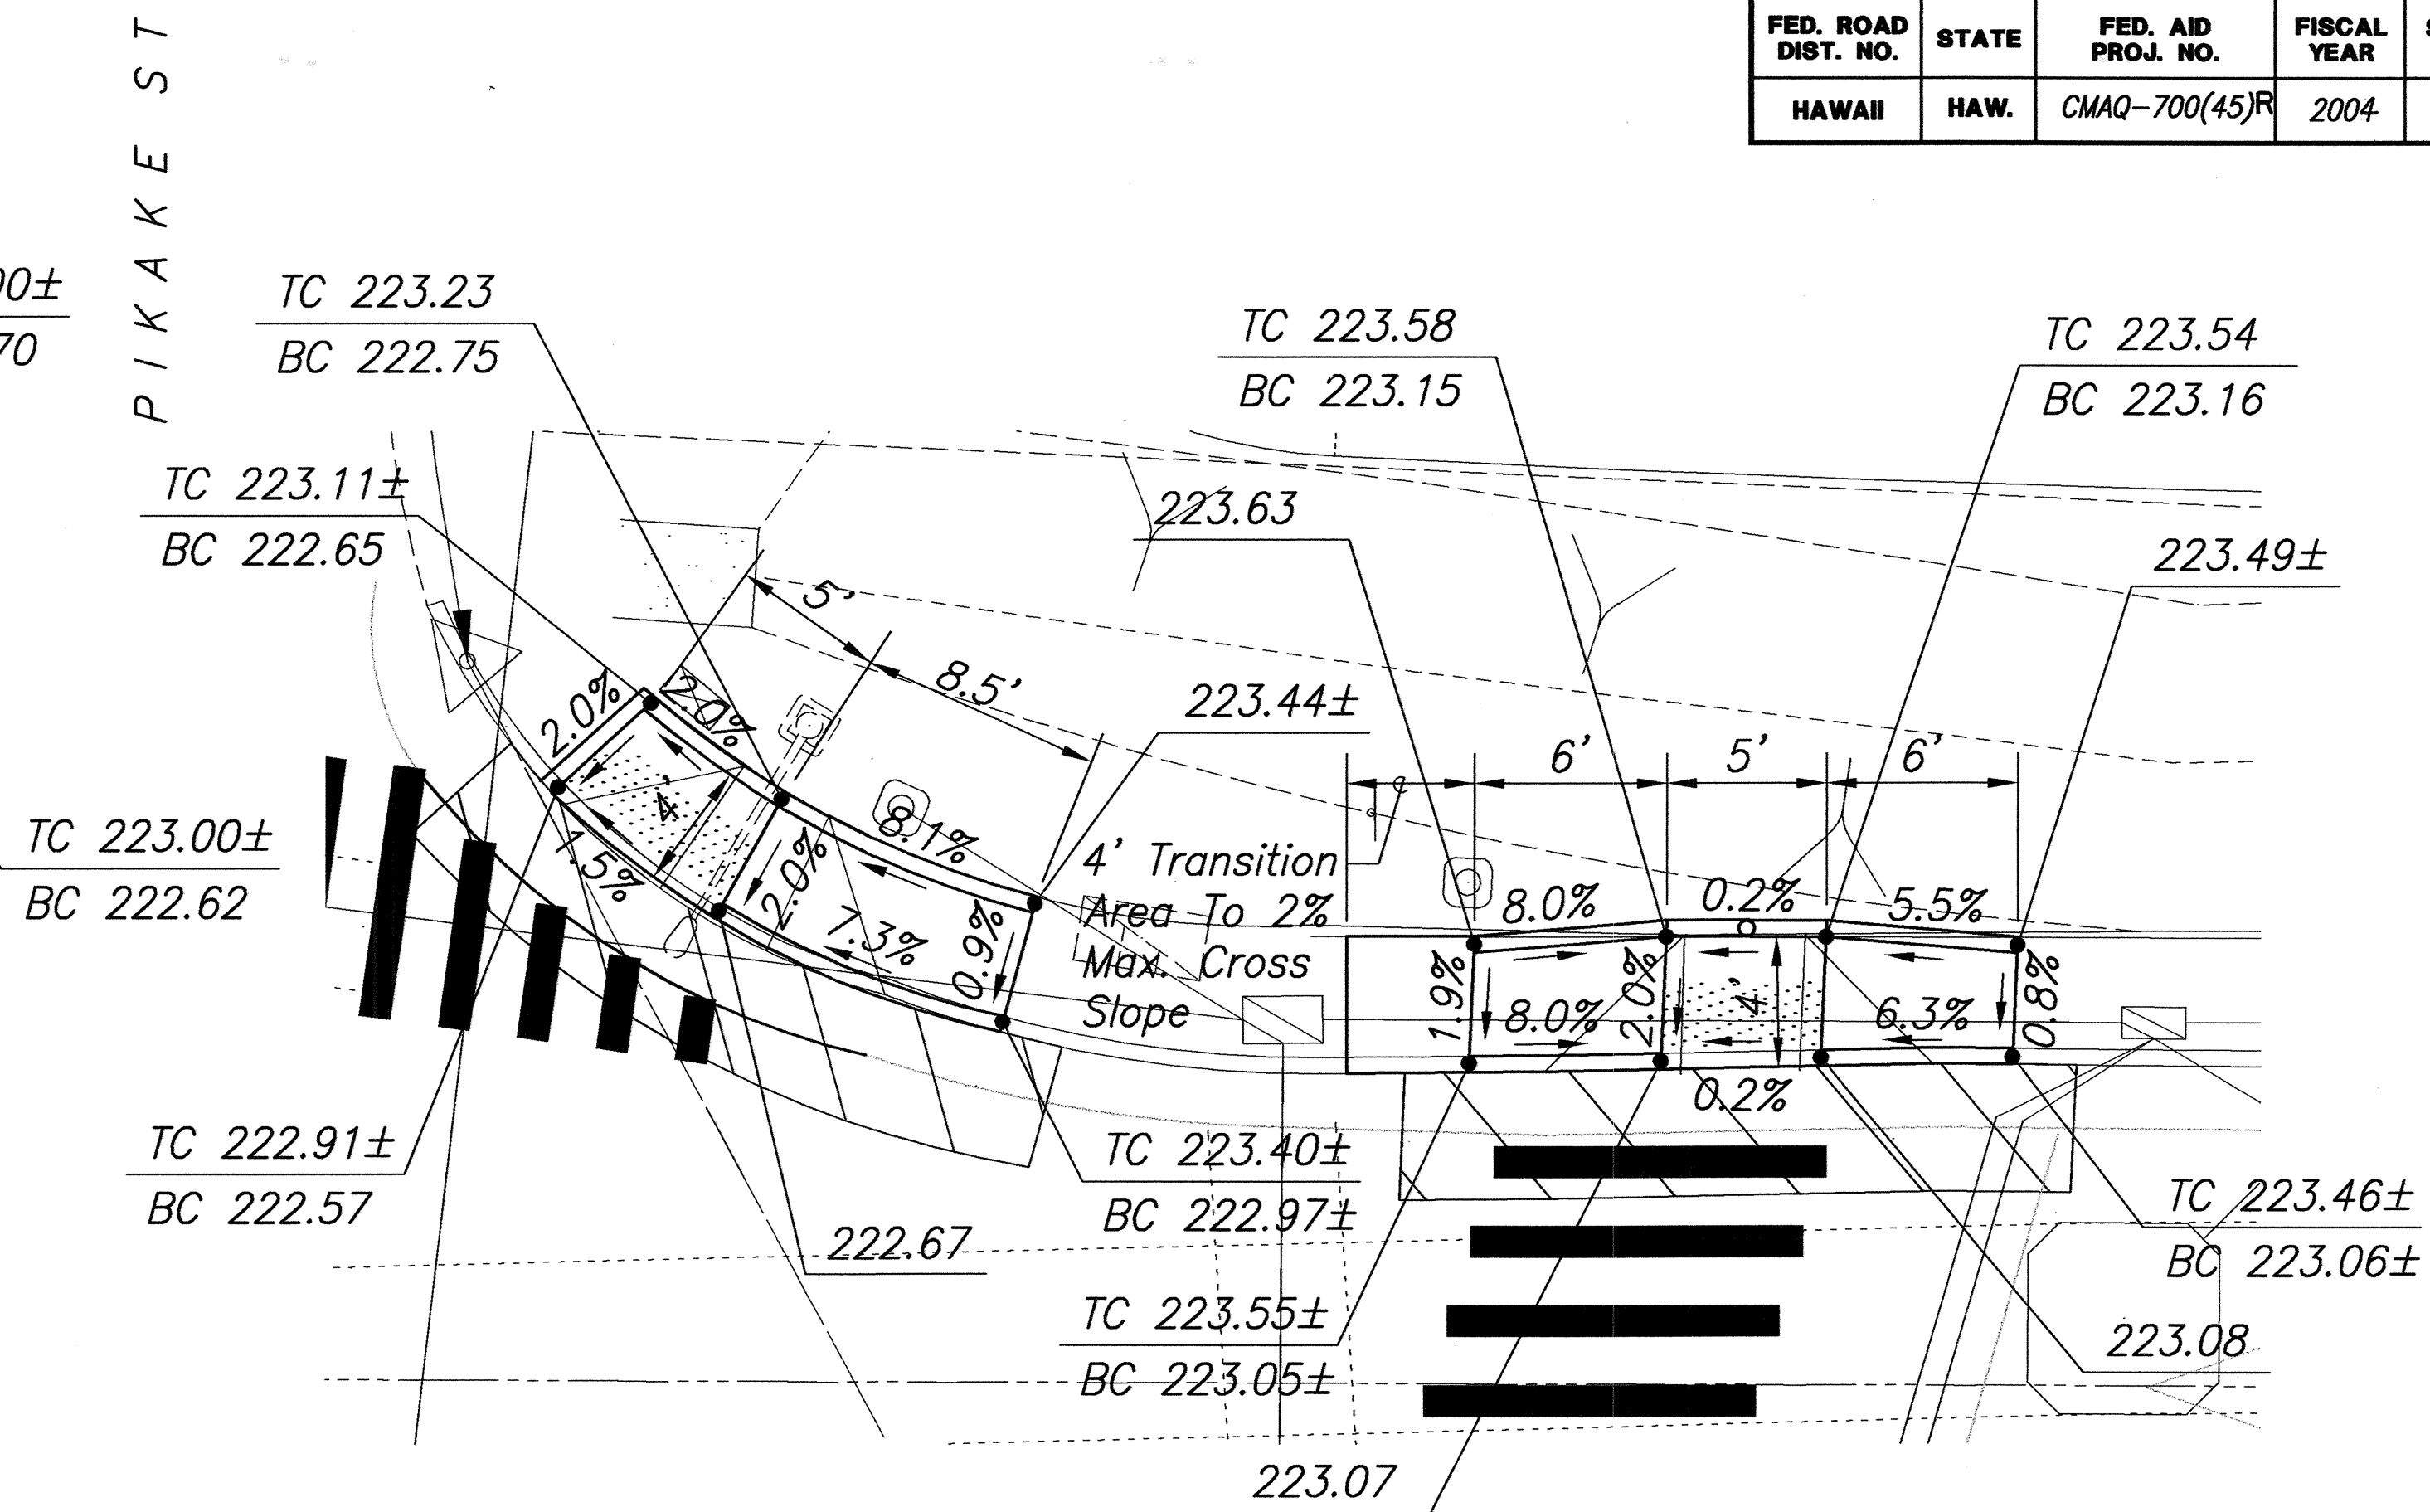


NAWILIWILI ROAD

NAWILIWILI ROAD

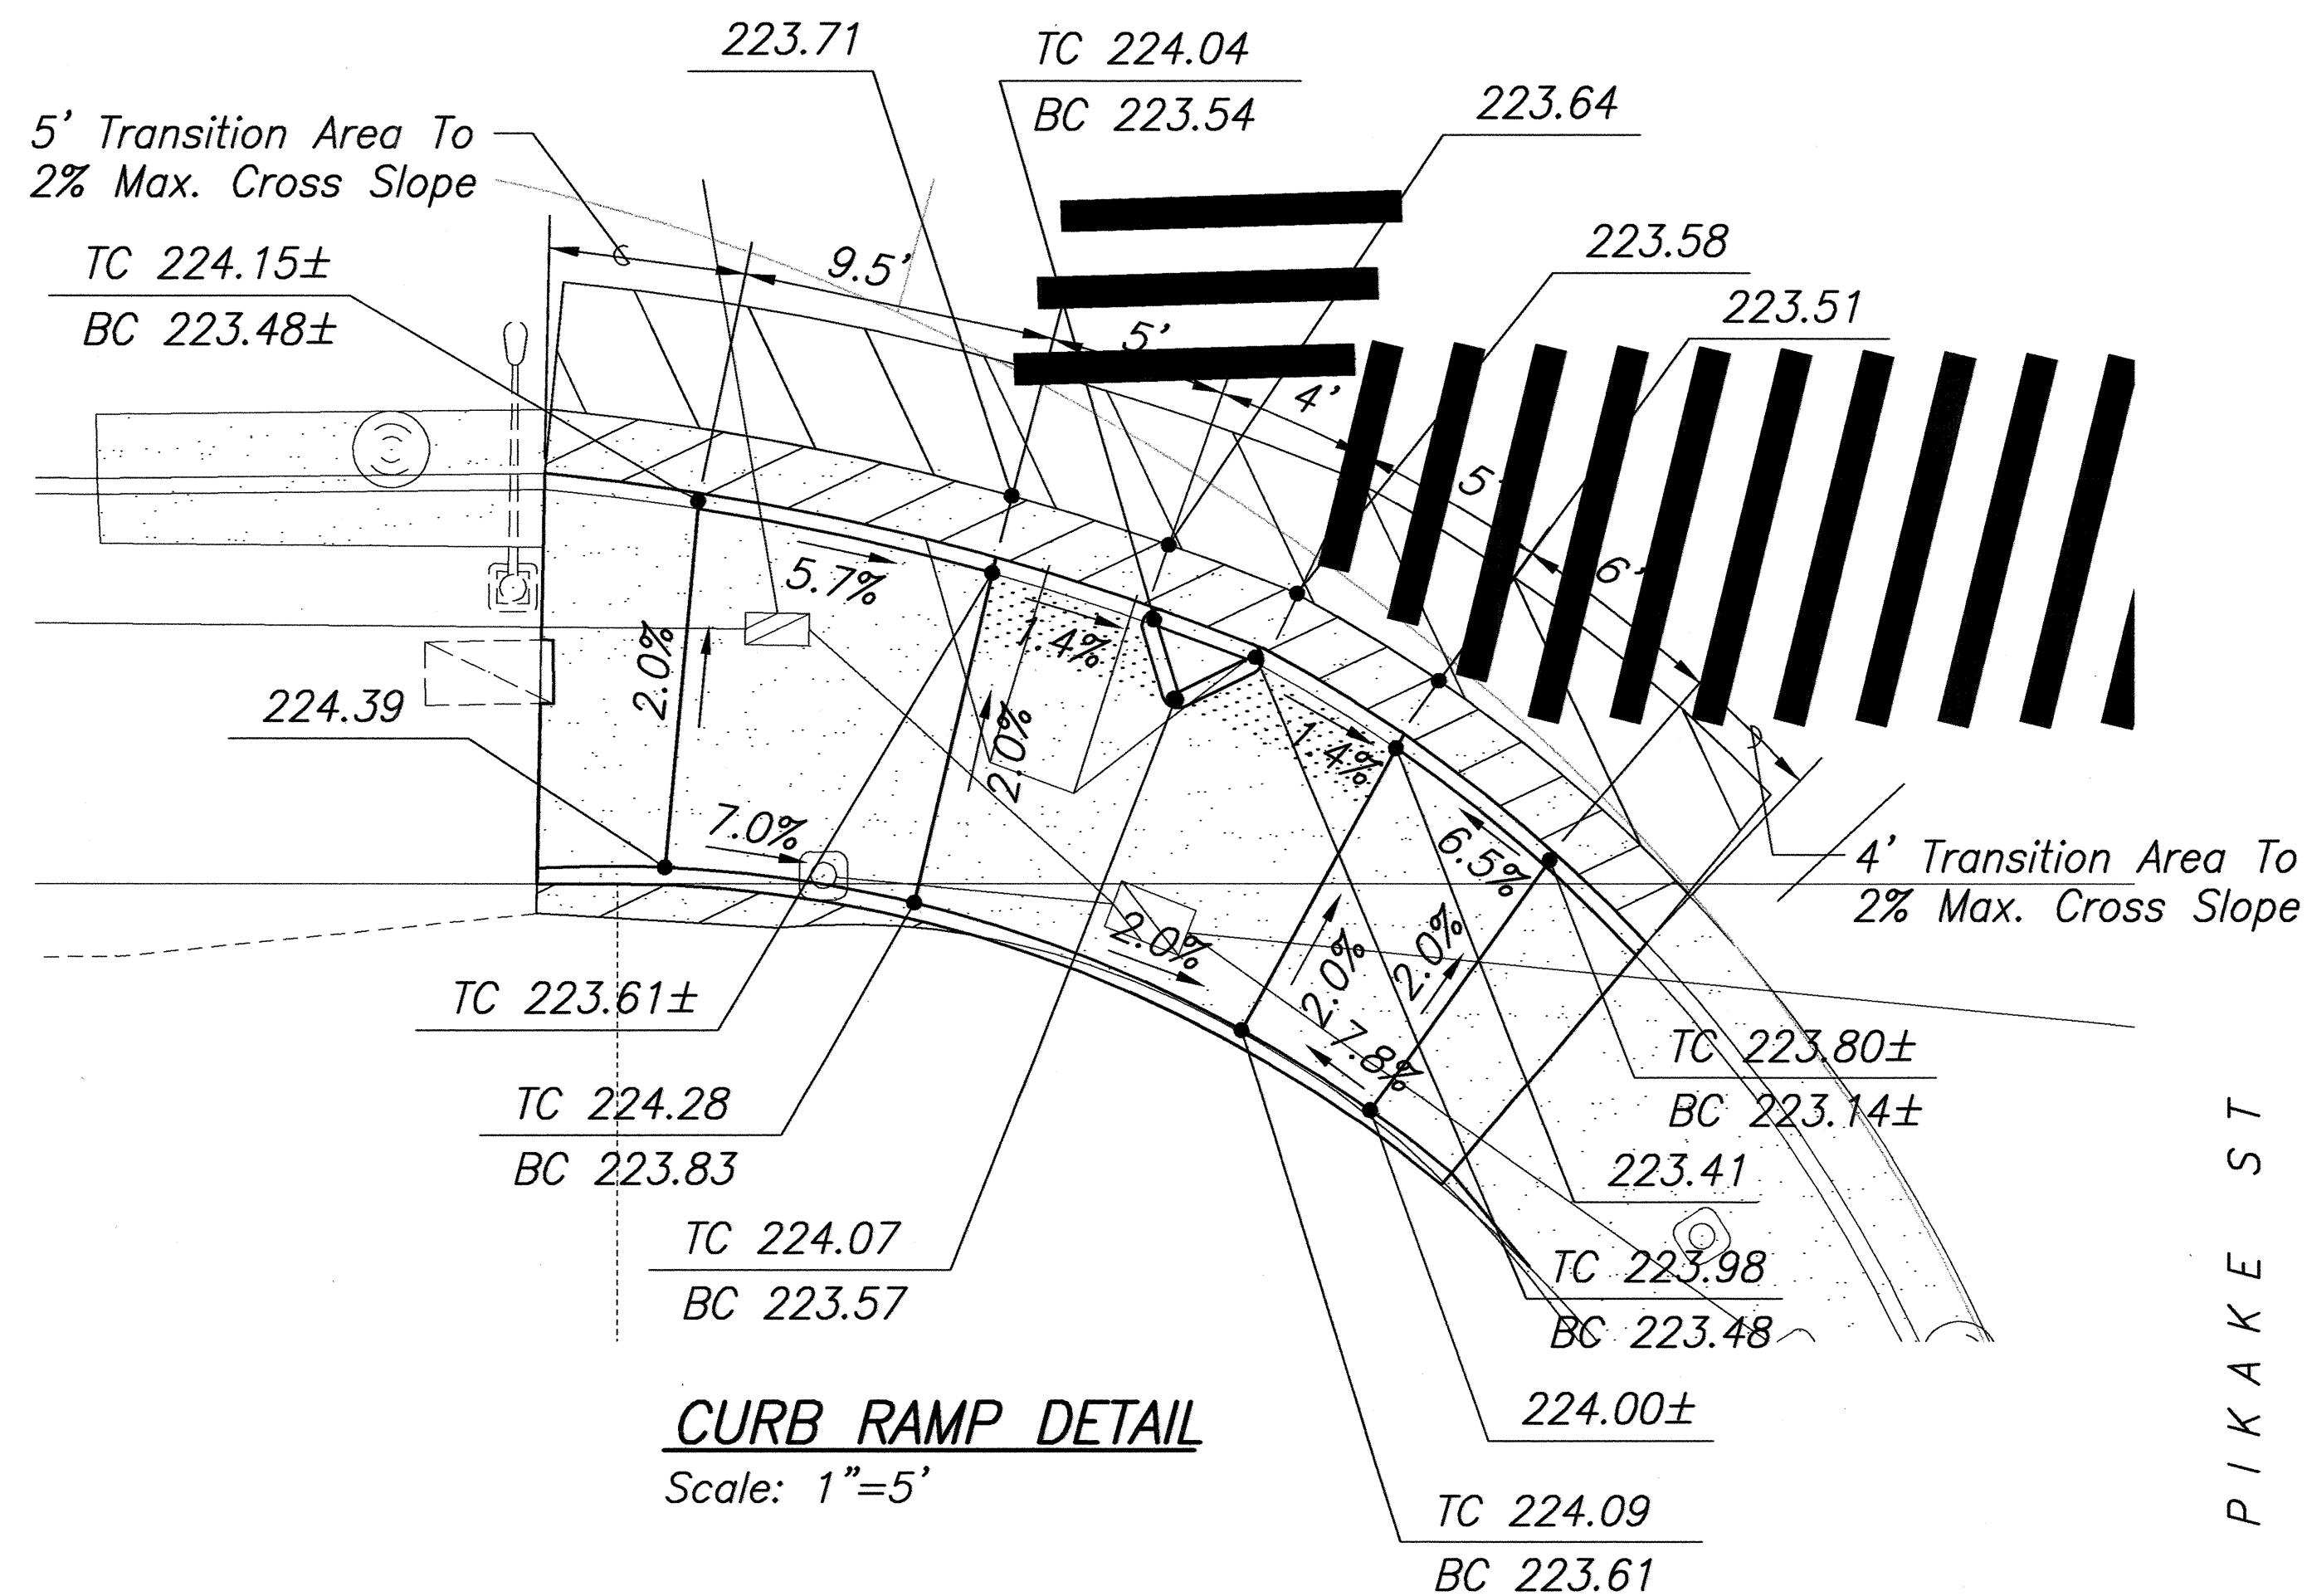


CURB RAMP DETAIL
Scale: 1"=5'

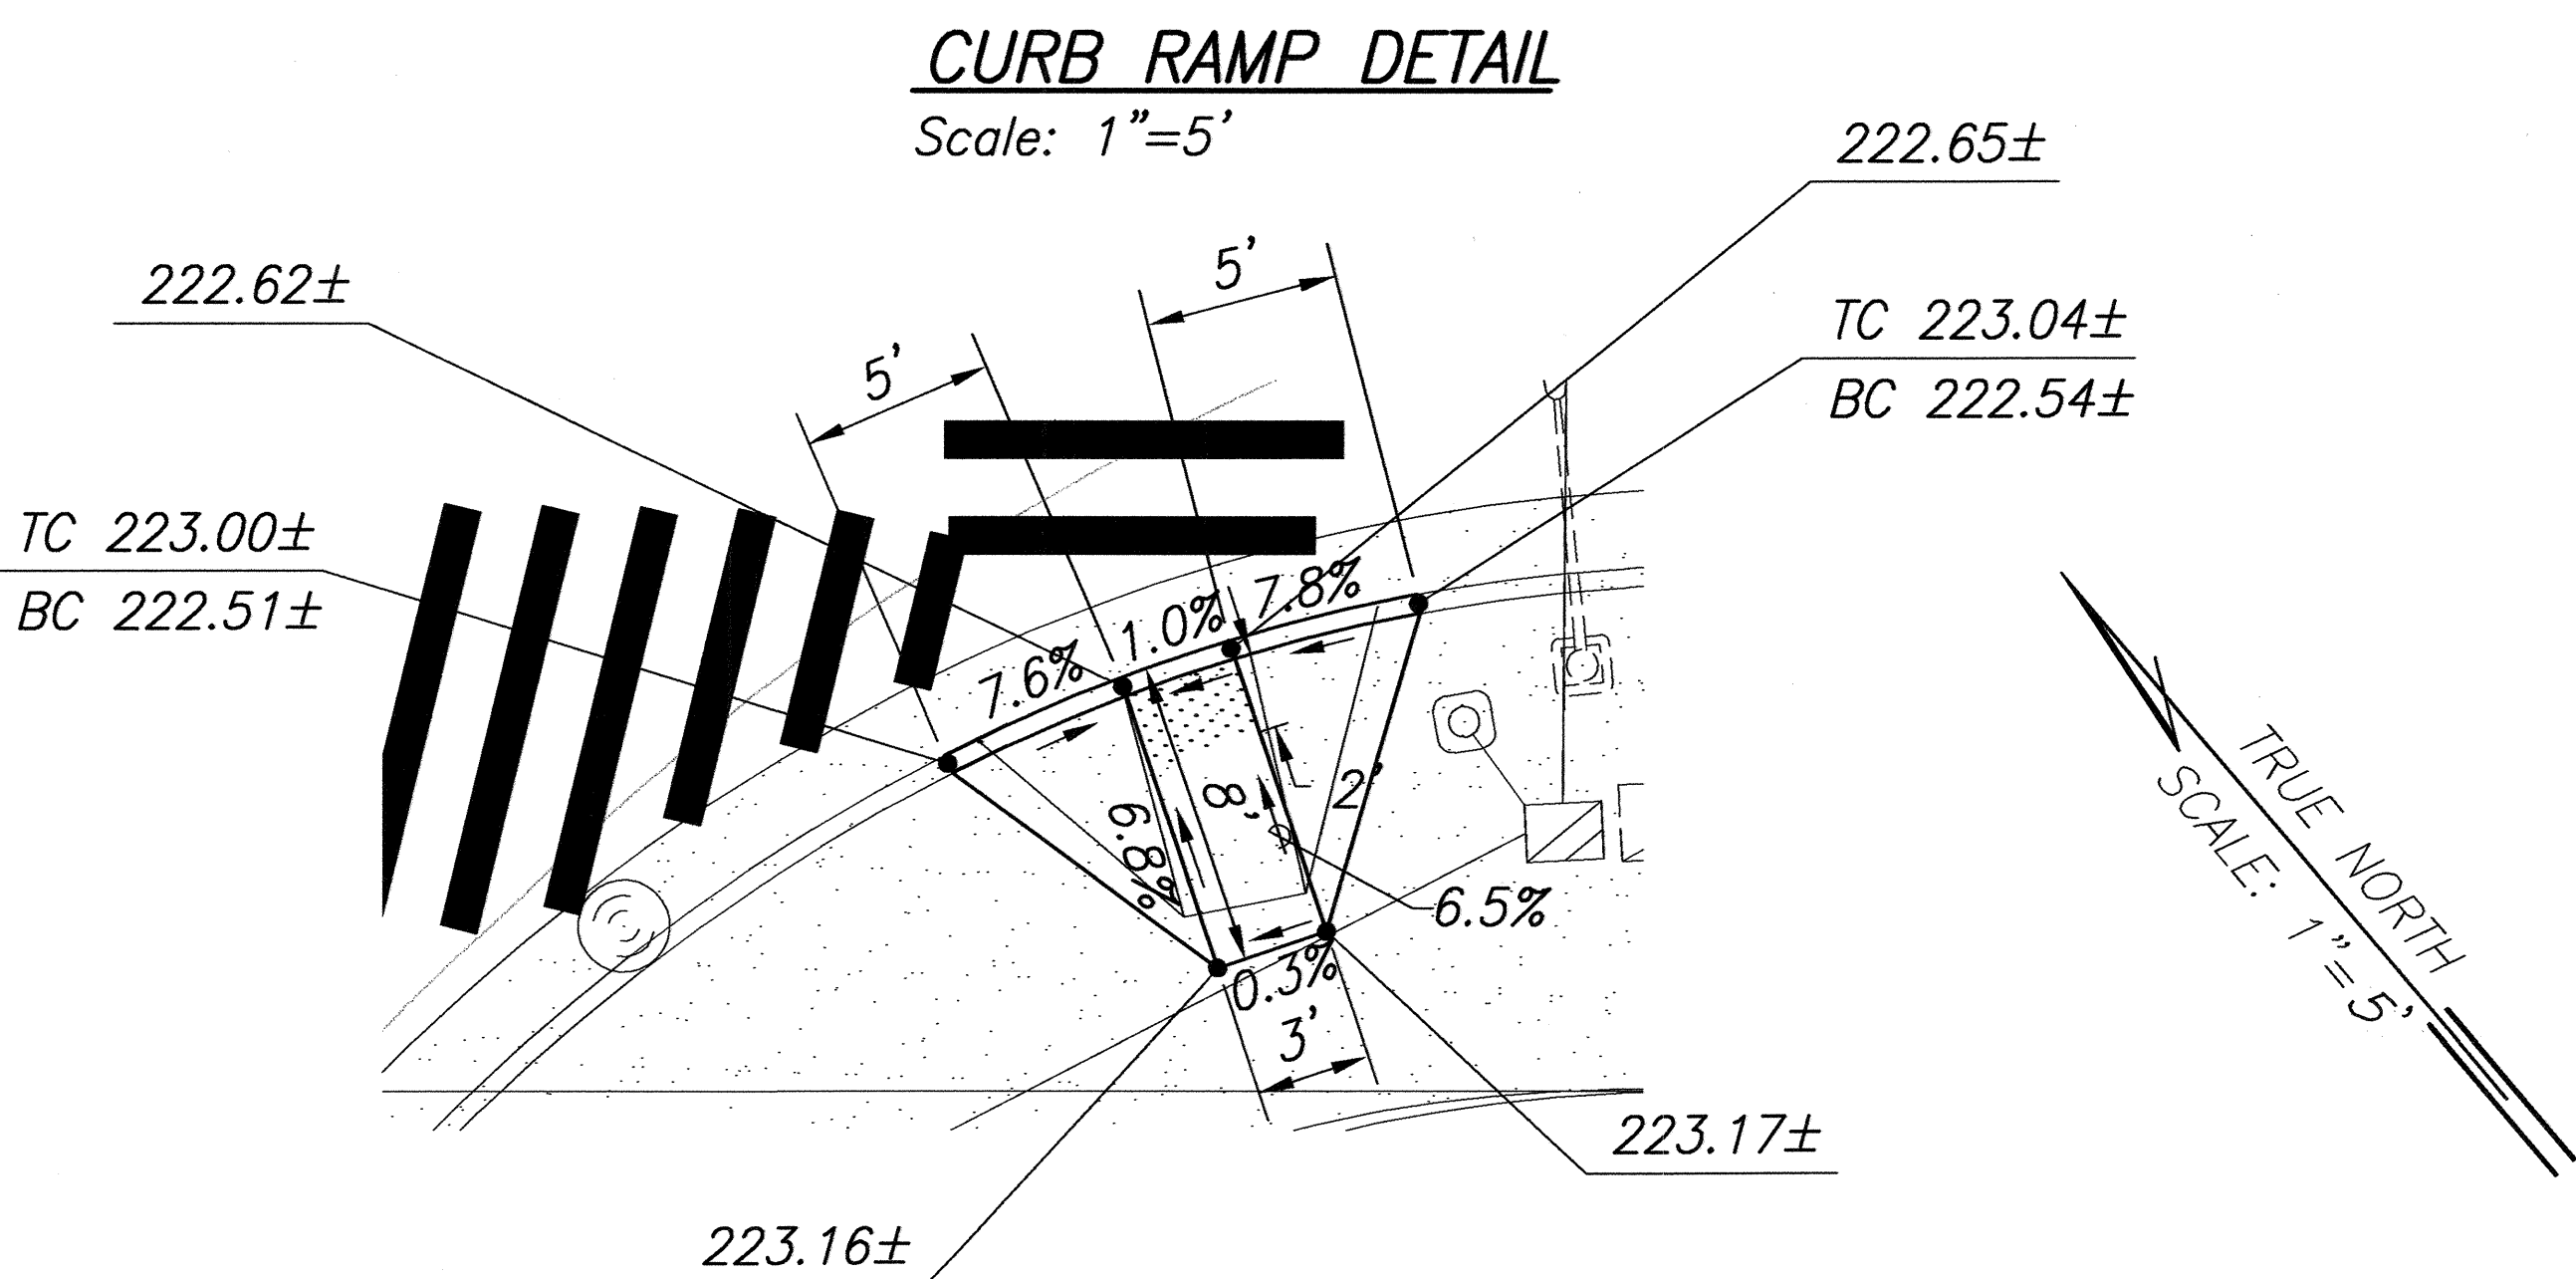

CURB RAMP DETAIL
Scale: 1"=5'

SURVEY PLOTTED BY	DATE
DRAWN BY	10/7/02
DESIGNED BY	10/7/02
QUANTITIES BY	10/7/02
CHECKED BY	10/7/02

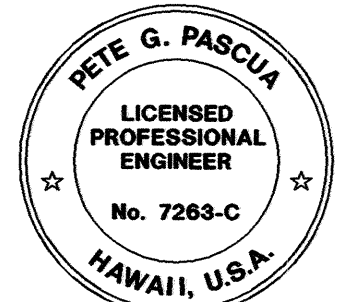

THIS WORK WAS PREPARED BY ME
OR UNDER MY SUPERVISION
Pete G. Pasqua

STATE OF HAWAII
DEPARTMENT OF TRANSPORTATION
HIGHWAYS DIVISION

CURB RAMP DETAILS
TRAFFIC SIGNAL MODERNIZATION
At Various Highway Locations, Kauai
Federal Aid Project No. CMAQ-700(45)R
Scale: As Noted Date: July 2003
SHEET No. 5 OF 5 SHEETS