




FED. ROAD DIST. NO.	STATE	PROJ. NO.	FISCAL YEAR	SHEET NO.	TOTAL SHEETS
HAWAII	HAW.	50A-01-02M	2004	29	31

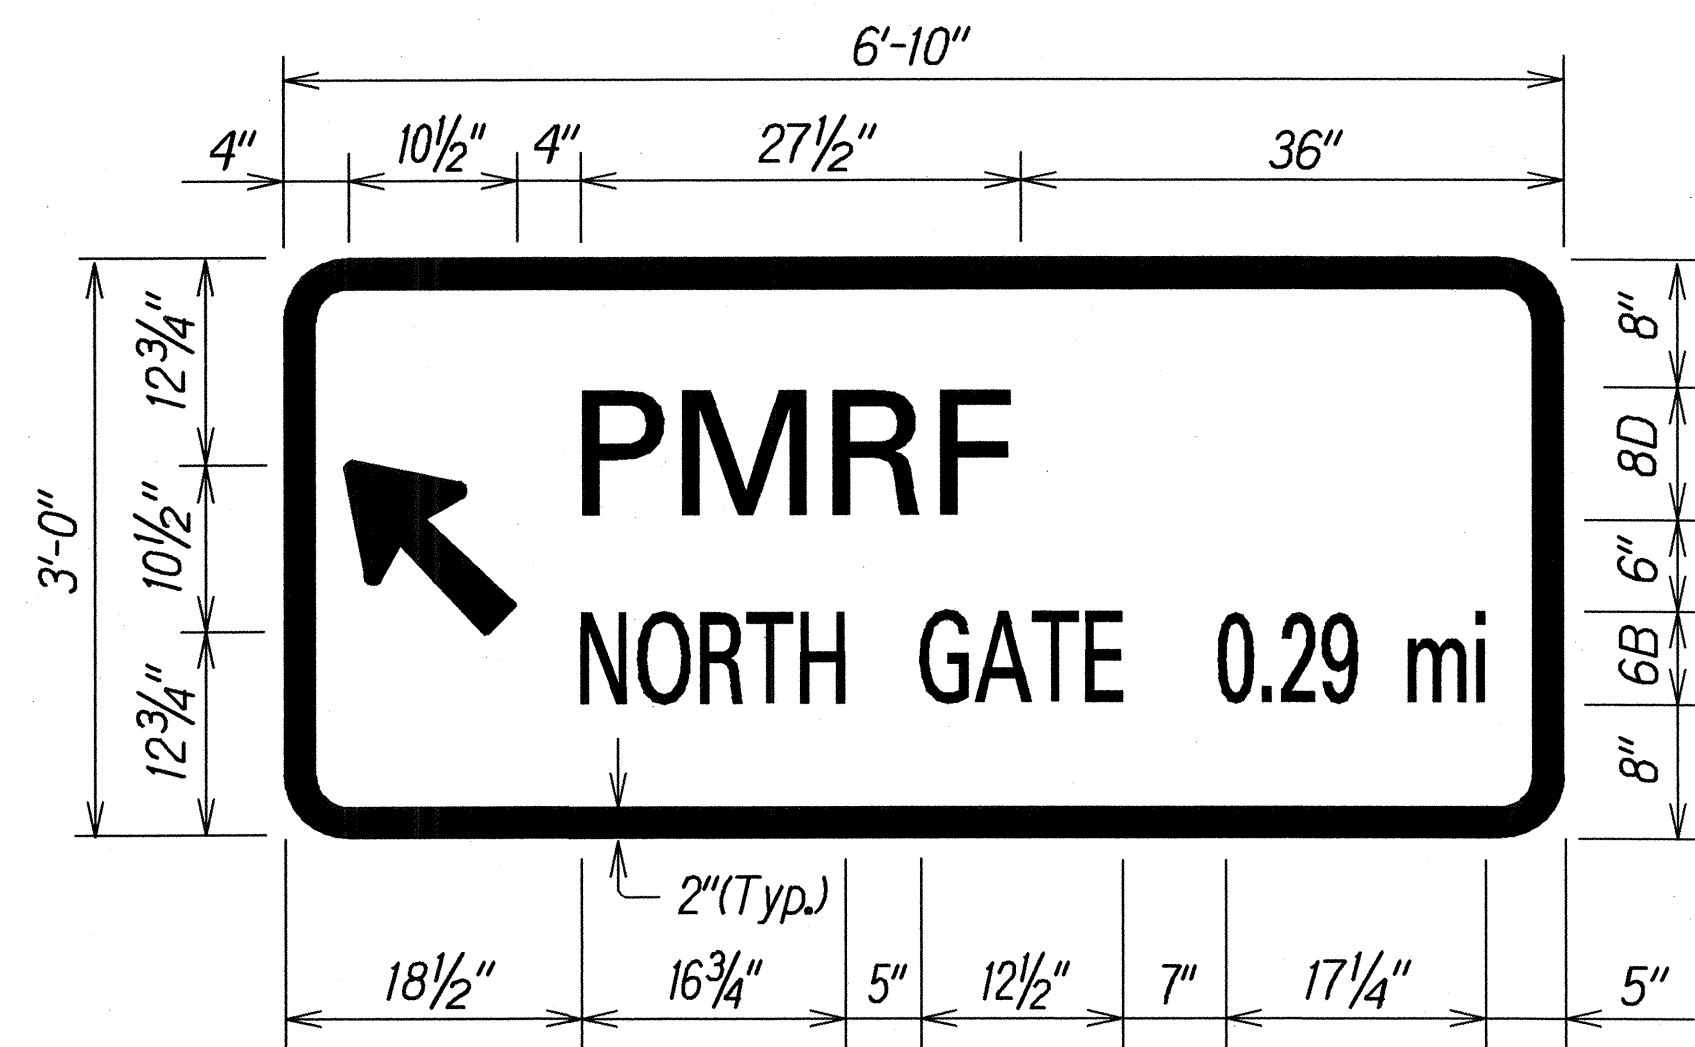


D-1
(with 3 - 4.0 Lbs./Ft. Flanged Channel Posts)
Scale: 1" = 1'-0"

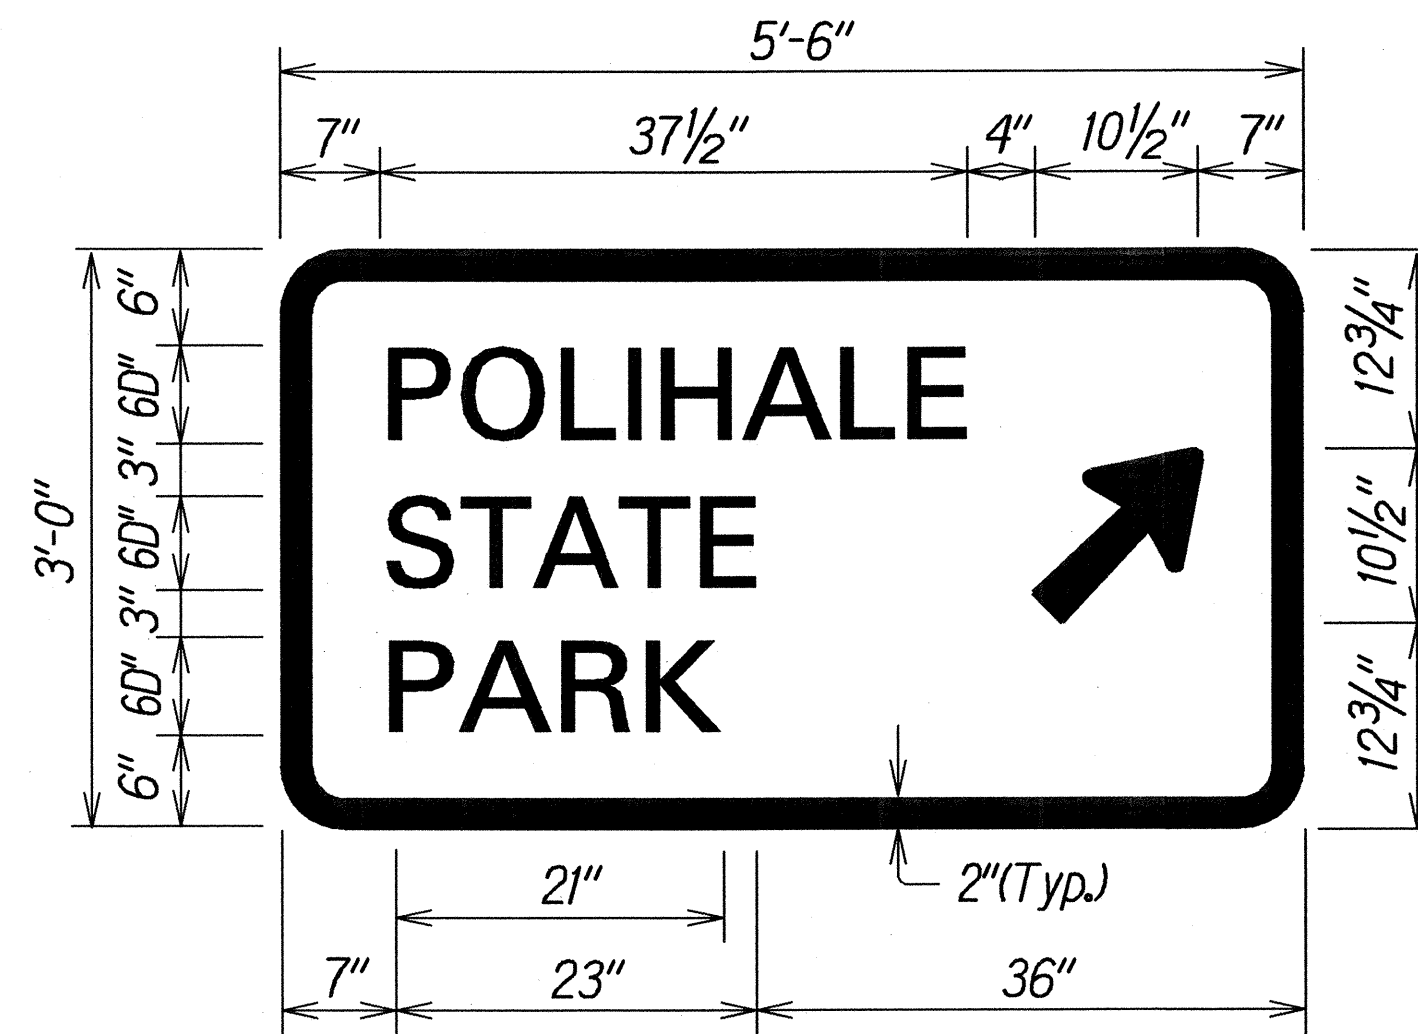


D-2
(with 3 - 4.0 Lbs./Ft. Flanged Channel Posts)
Scale: 1" = 1'-0"

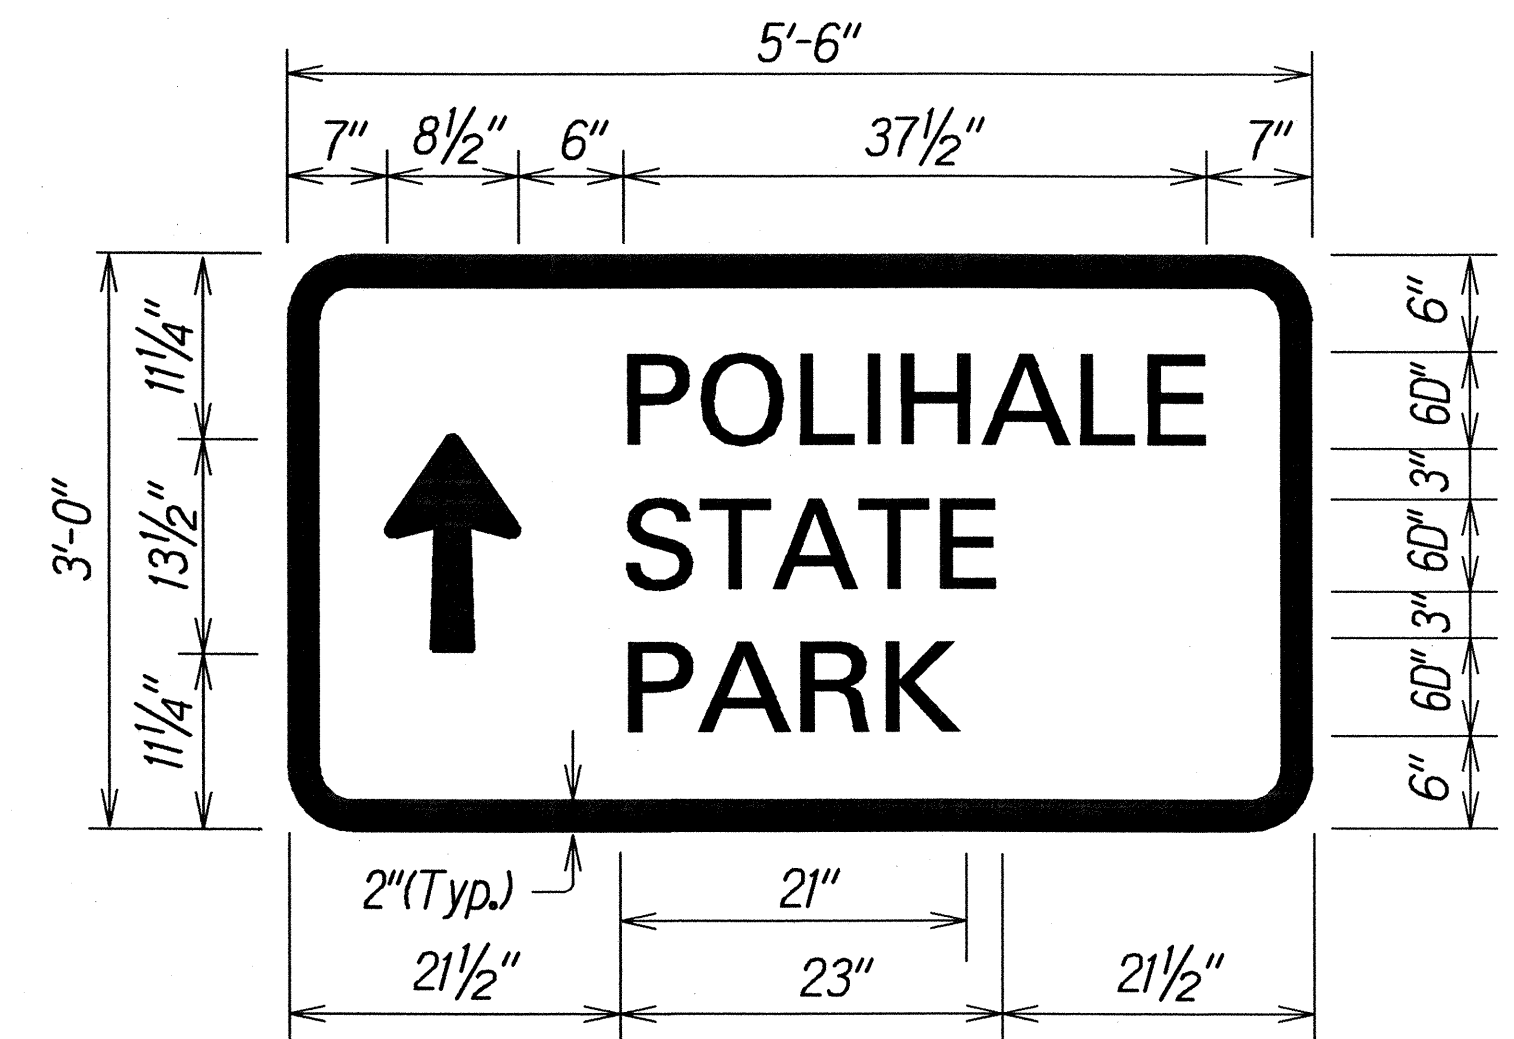


D-4
(with 3 - 4.0 Lbs./Ft. Flanged Channel Posts)
Scale: 1" = 1'-0"

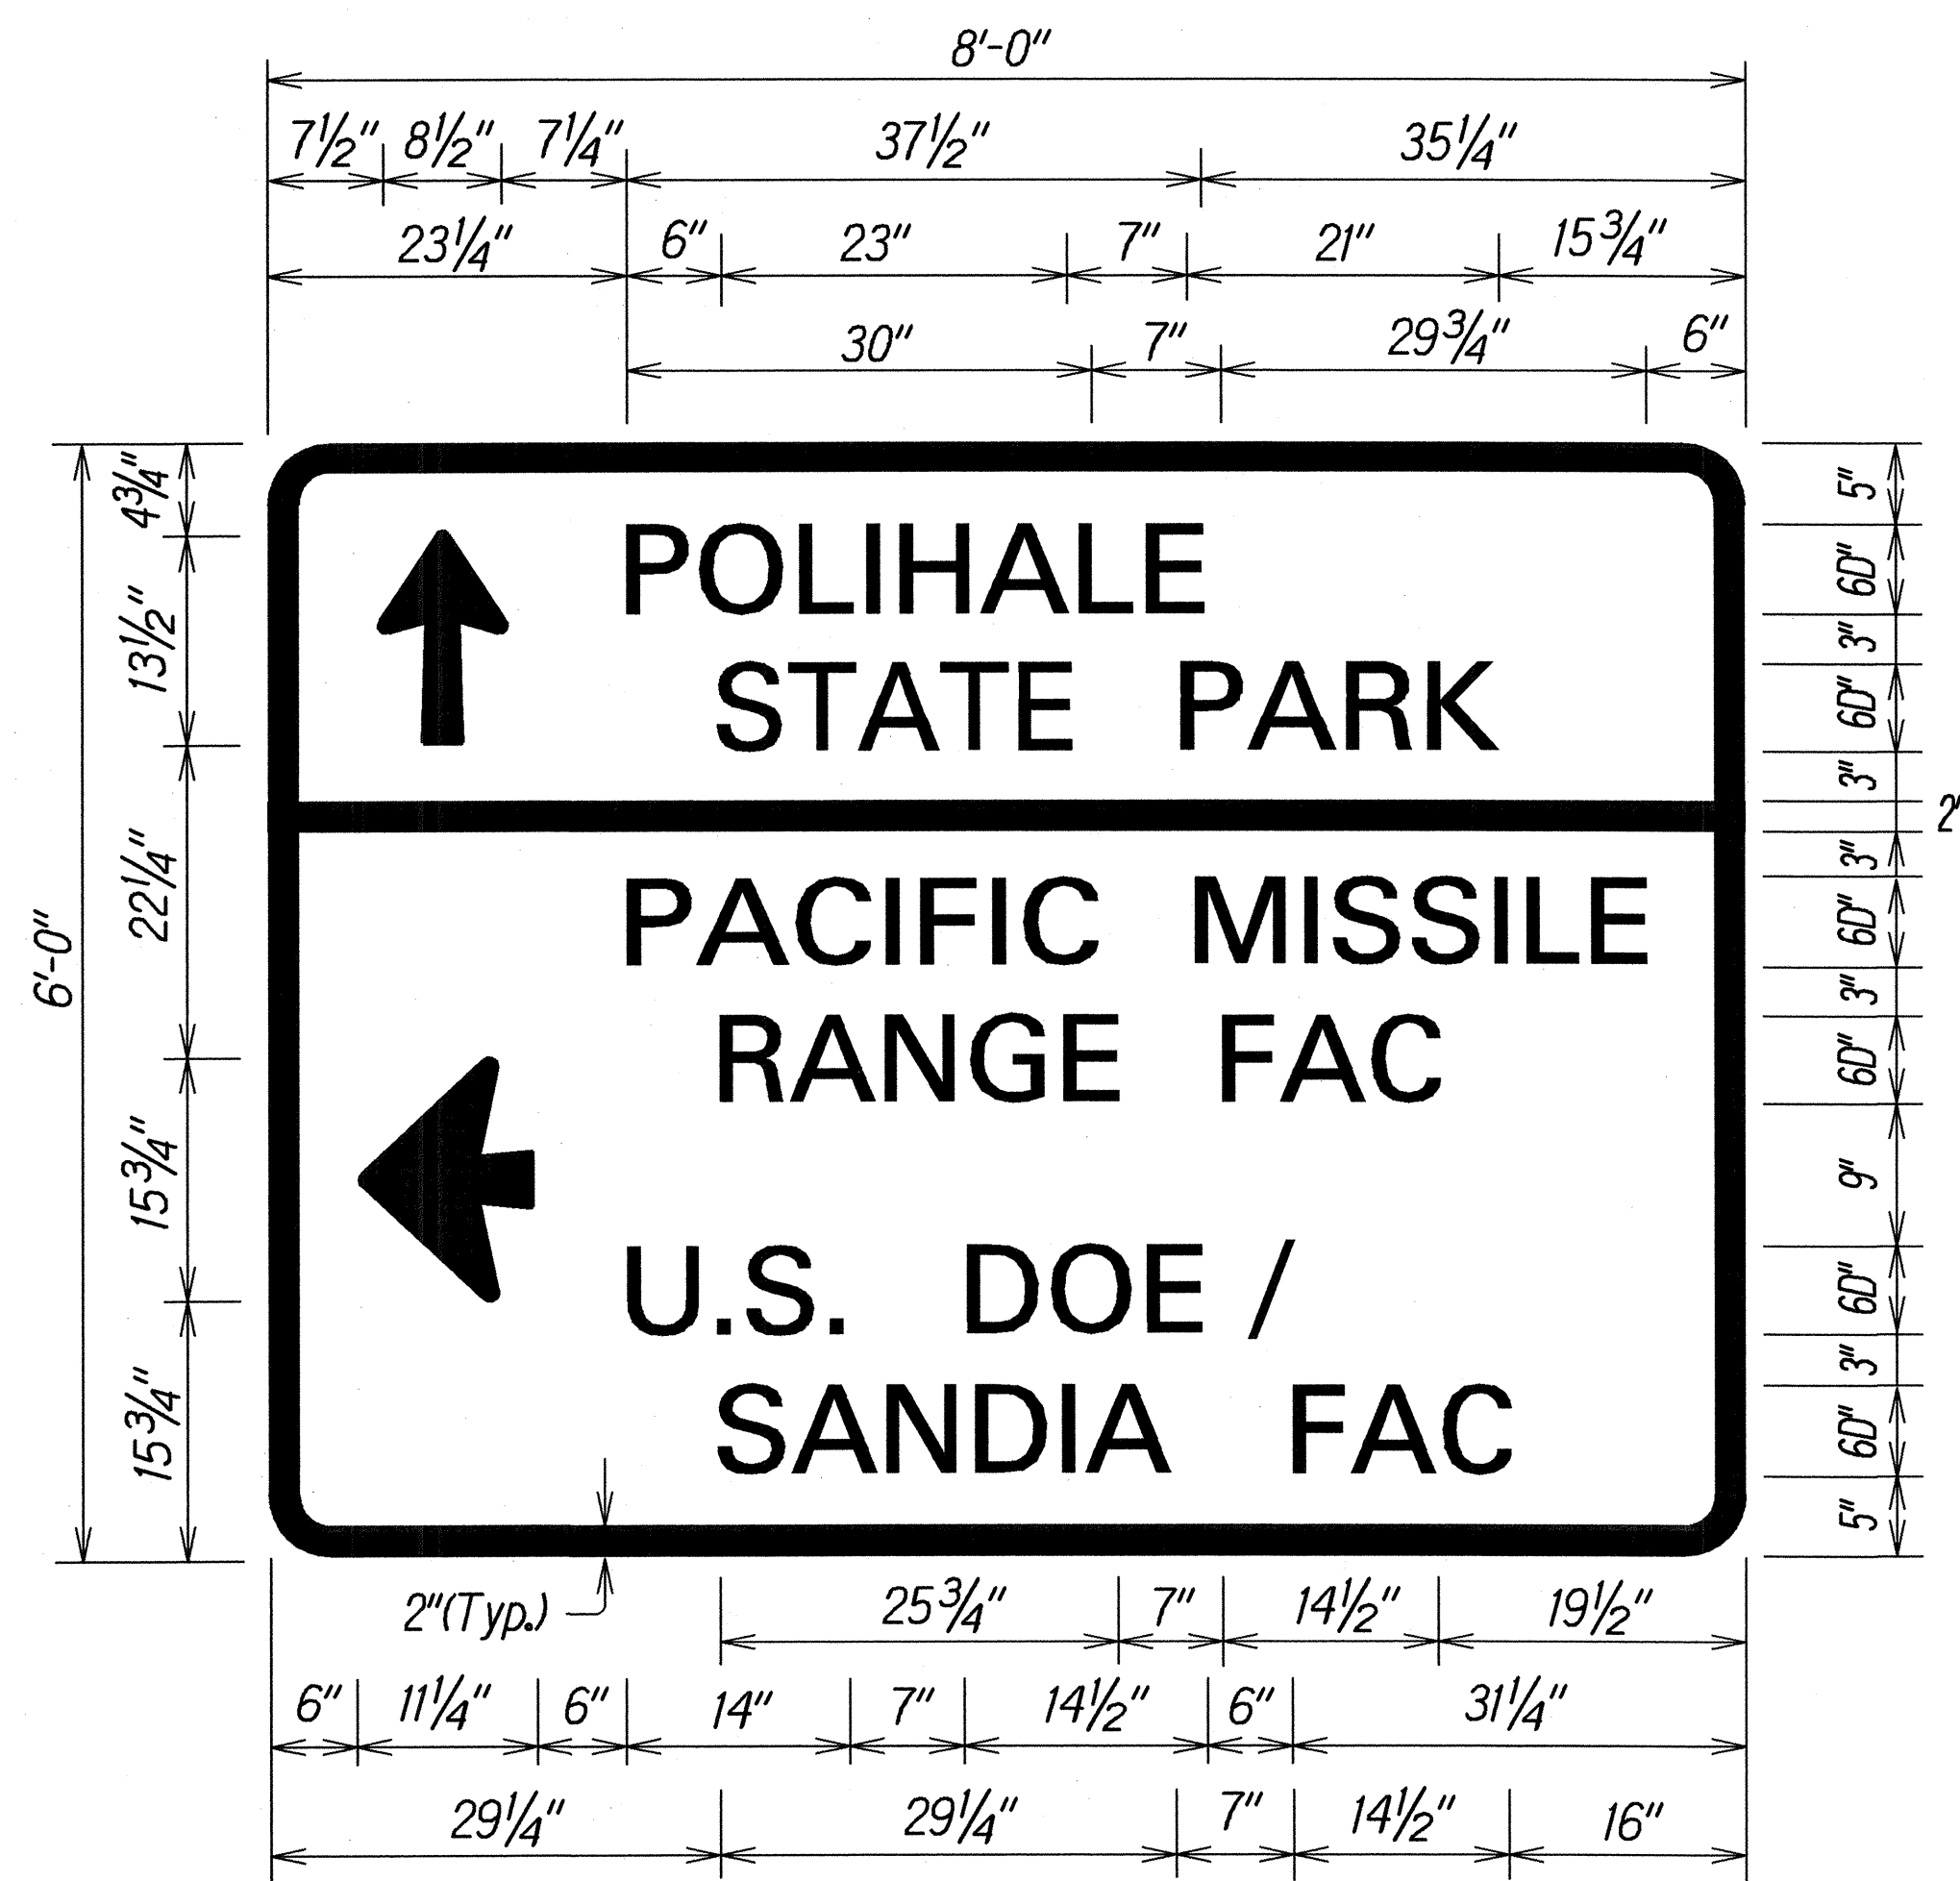


D-3
(with 2 - Breakaway Sign Posts (W6x9) and Foundation)
Scale: 1" = 1'-0"

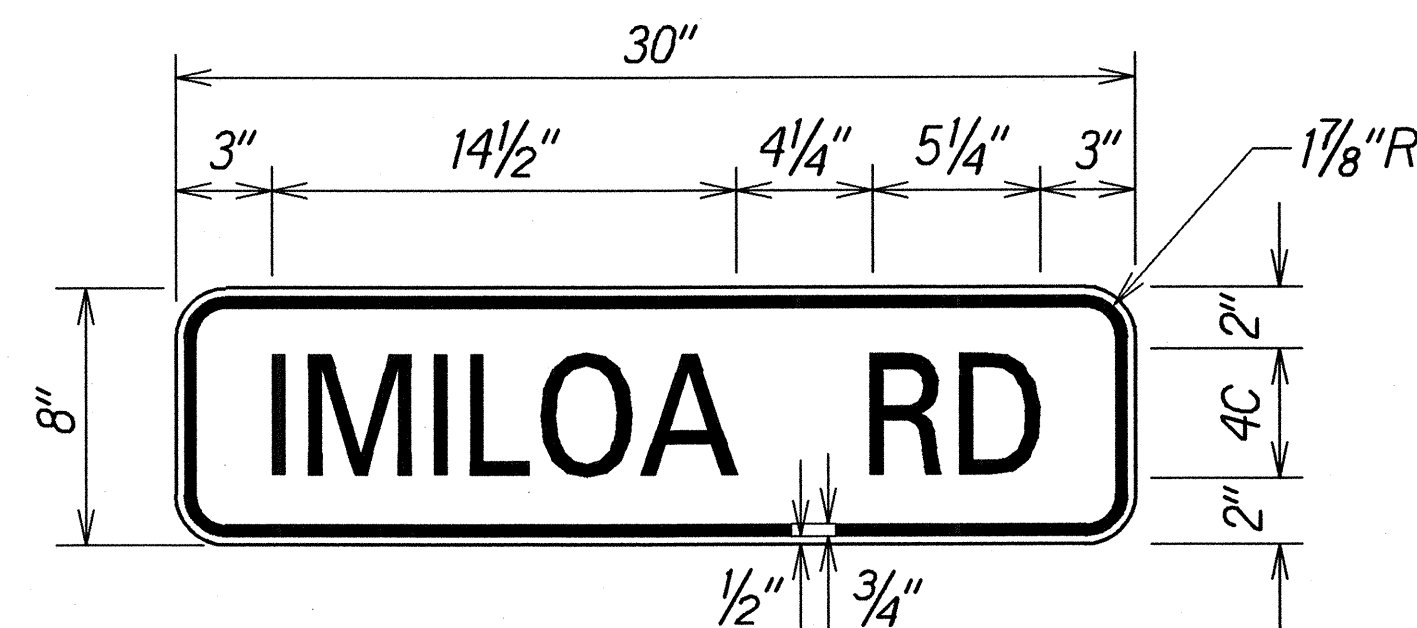

W16-8
Scale: 2" = 1'-0"

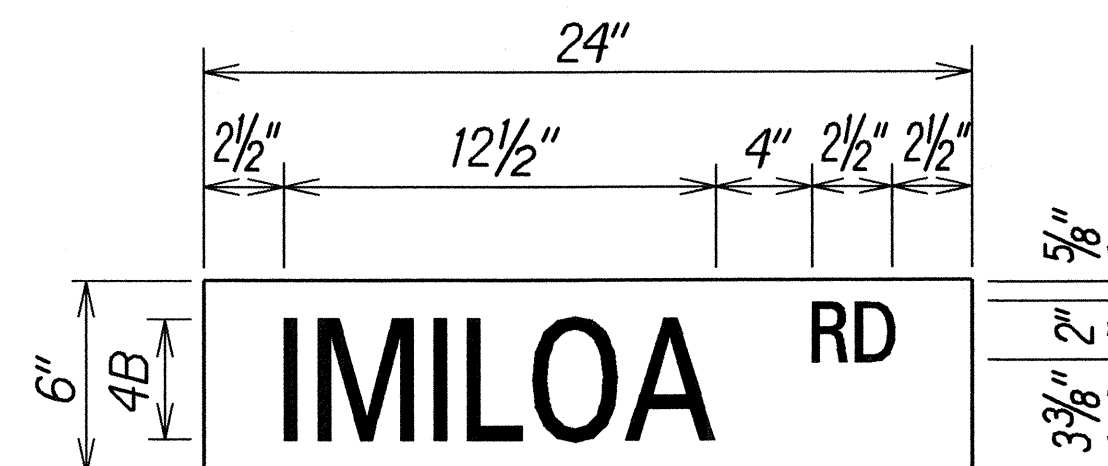

STREET NAME SIGN
FOR IMILOA ROAD
Scale: 2" = 1'-0"

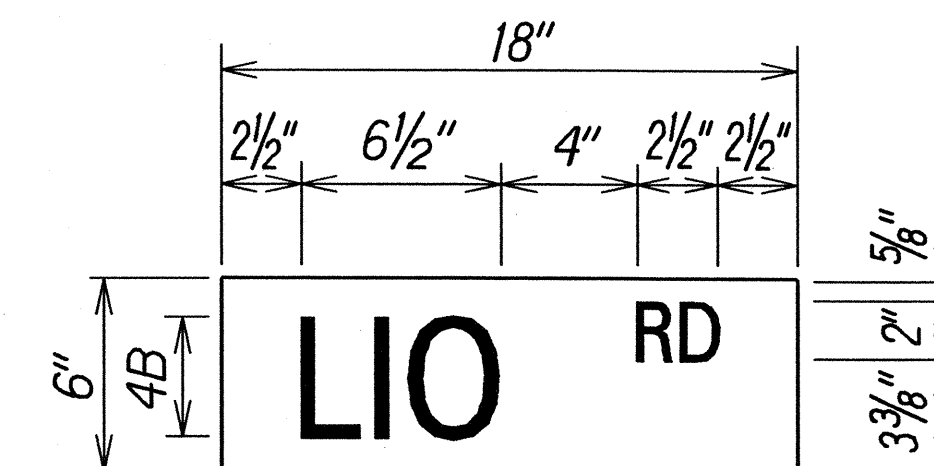

STREET NAME SIGN
FOR LIO ROAD
Scale: 2" = 1'-0"

NOTES:

- Destination Signs (D-1, D-2 & D-3) shall be constructed with extruded aluminum panels per Standard Specifications and shall have white letterings and borders on a green background.
- Advance Street Name Sign (W16-8) shall be installed on intersection warning sign and shall have black letterings and borders on a yellow background.
- Street Name Sign shall be installed on regulatory sign (stop sign) and shall conform to Standard Detail Plan T-11 of the "Standard Details for Public Works Construction". Street name plate shall be Scotchlite Reflective Sheeting No. 3277, green, wide angle, flat top or approved equal. Letters shall be 4" Silver Scotchlite No. 3270, or approved equal. Street name sign shall be made on both faces of the plate.

ORIGINAL PLAN	SURVEY PLOTTED BY	DATE
NOTE BOOK	DRAWN BY	10/1/03
QUANTITIES BY	DESIGNED BY	
CHECKED BY	APPROVED BY	

STATE OF HAWAII DEPARTMENT OF TRANSPORTATION HIGHWAYS DIVISION
SIGN DETAILS
KAUMUALII HIGHWAY RESURFACING Vicinity of Mana Project No. 50A-01-02M
Scale: As Shown Date: August 2003
SHEET No. 1 OF 1 SHEETS