


FED. ROAD DIST. NO.	STATE	PROJ. NO.	FISCAL YEAR	SHEET NO.	TOTAL SHEETS
HAWAII	HAW.	50DE-01-05M	2005	34	39

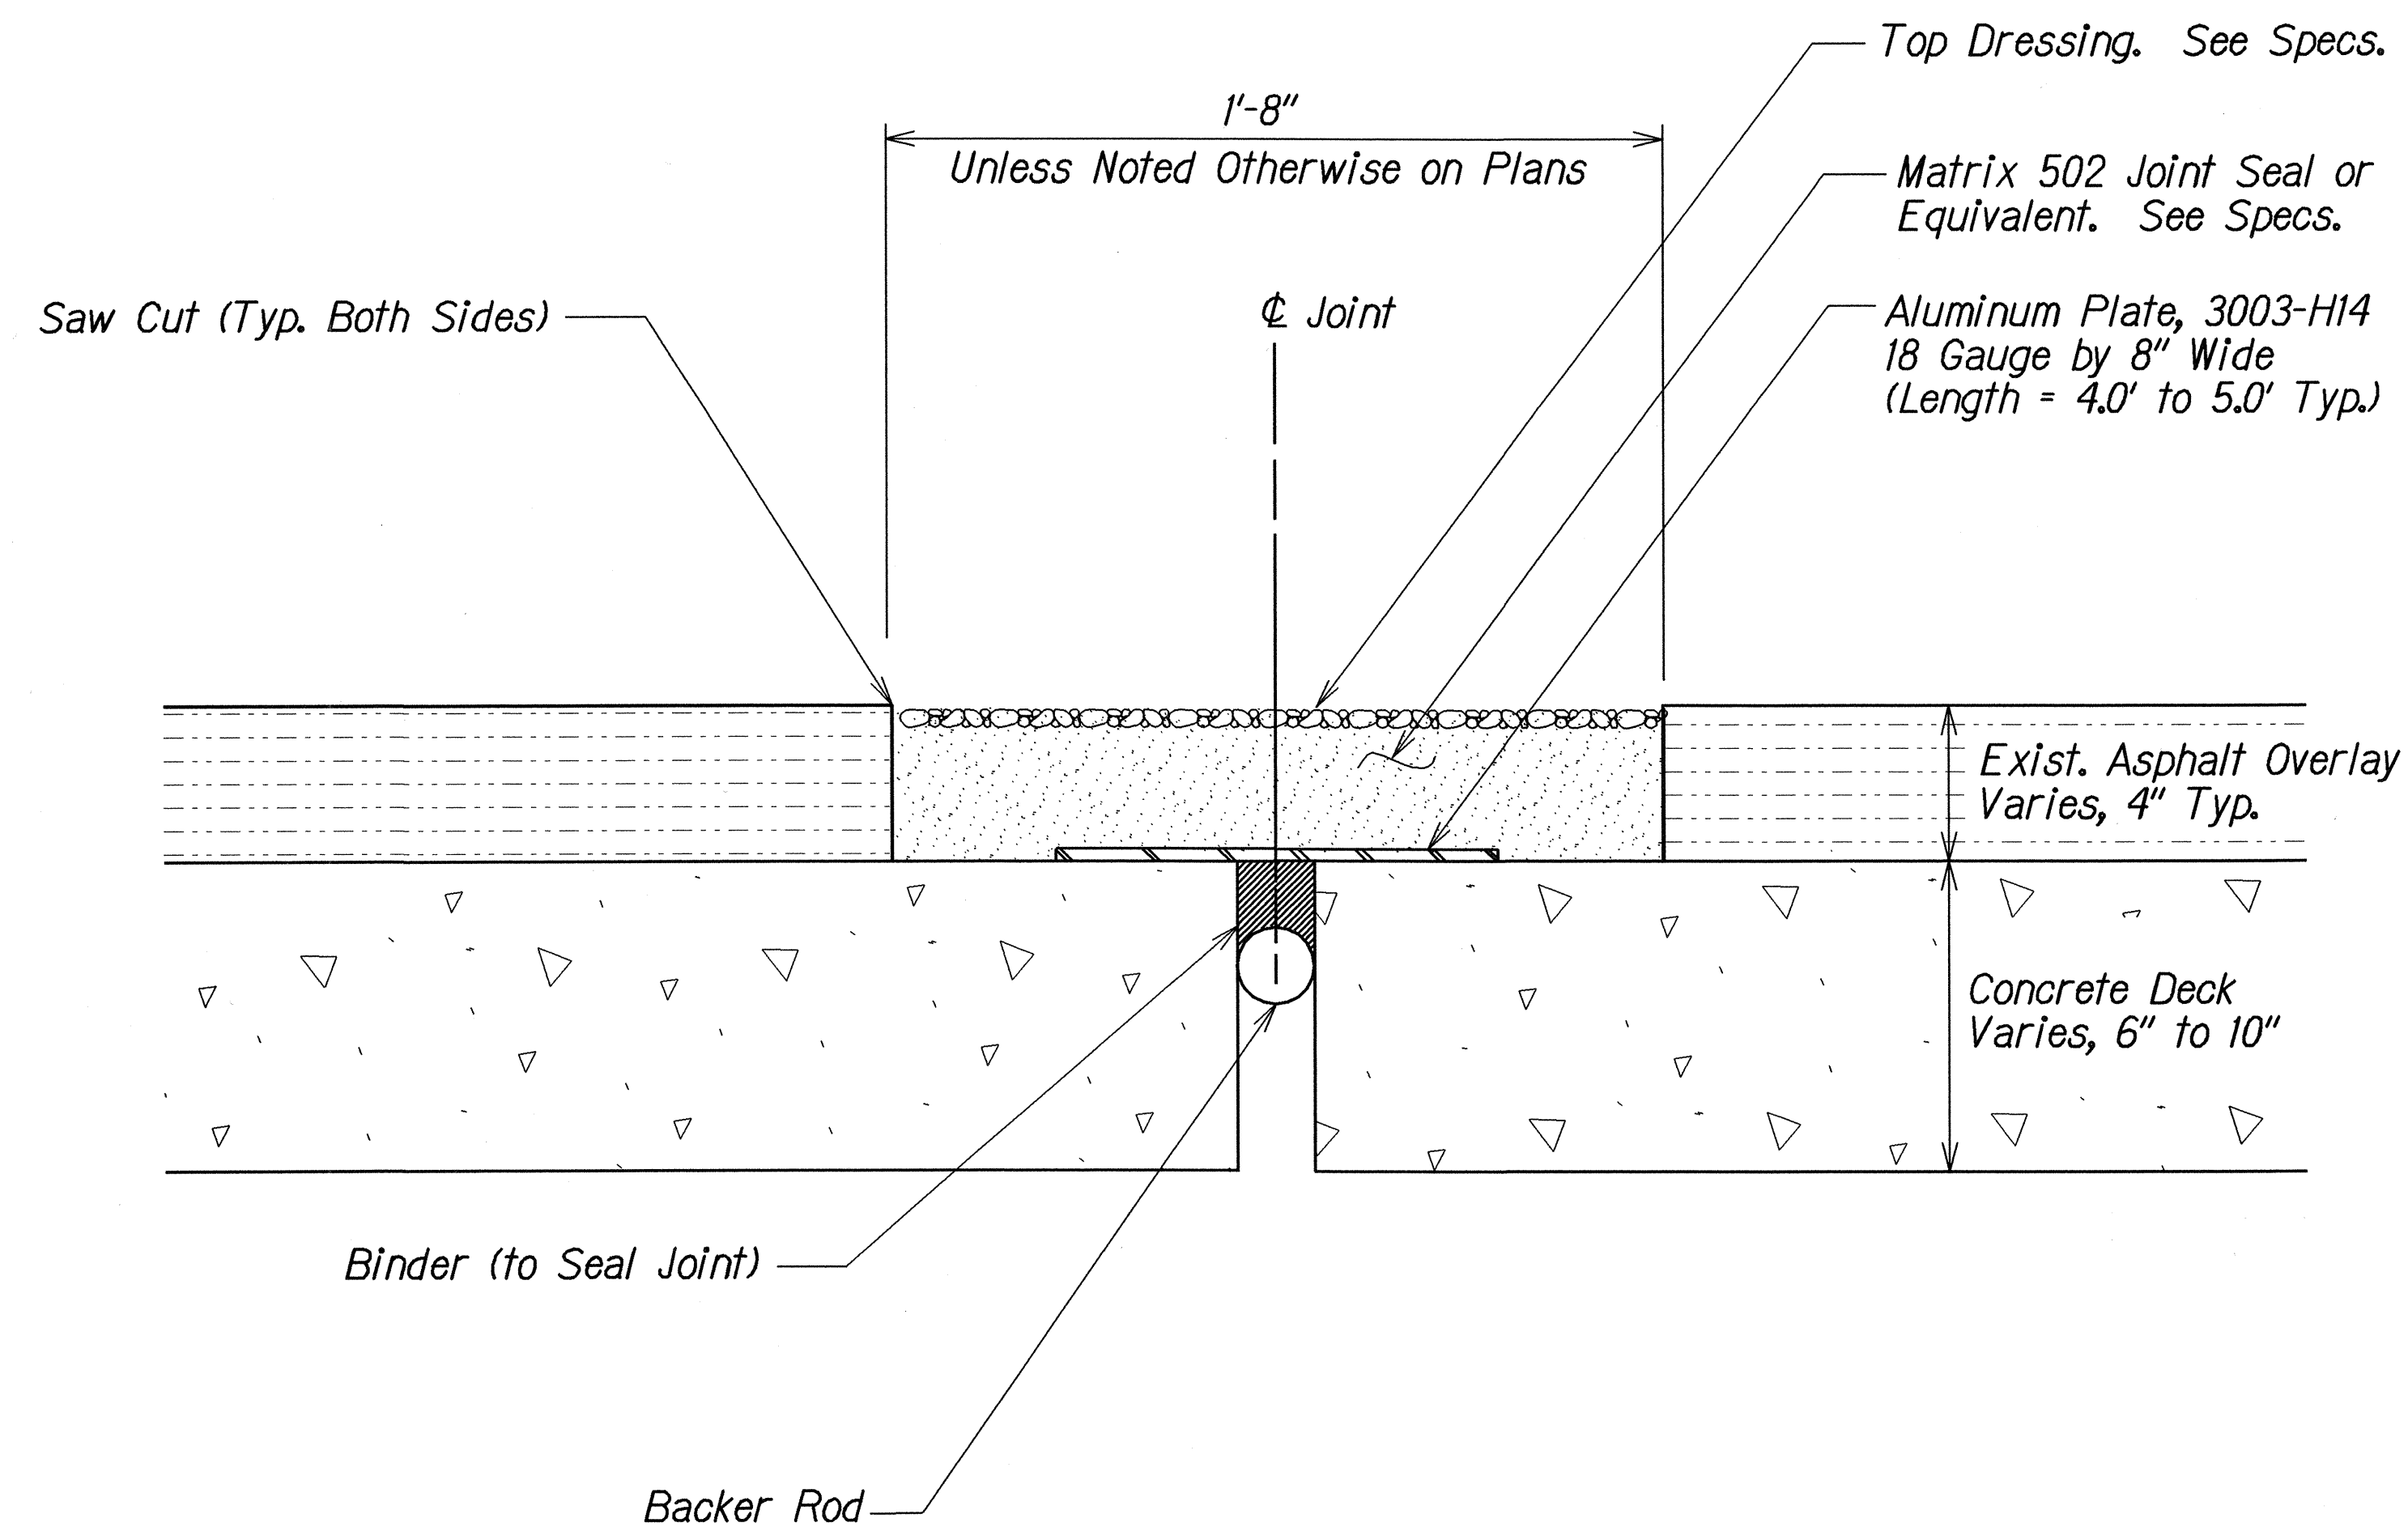

JOINT DETAIL
Scale: 3"=1'

NOTES FOR BRIDGE JOINT REPAIRS:

- The scope of work for this part of the project consists of replacing the existing joint seals of the expansion joints with new joint seals according to the plans and specifications.
- The contractor is reminded of the requirements of Subsection 108.01 - Subcontracts, which requires him to perform work amounting to not less than 30 percent of the total contract cost less deductible items. Non-compliance with this Subsection may be grounds for rejection of bid.
- The Contractor's attention is directed to the following Sections of the Special Provisions: Subsection 107.13 - Public Convenience and Safety, and Section 645 - Traffic Control Devices.
- Dimensions based on record drawings. Contractor shall verify existing field conditions prior to bidding.
- At the end of each day's work, the Contractor shall remove all equipment and other obstructions to permit free and safe passage of public traffic.
- Disposal of material removed to accomplish joint repair shall be considered incidental to joint seal work.
- Care shall be taken to ensure that no debris, petroleum products, deleterious materials or wastes be allowed to fall, flow, leach or otherwise enter the water.

ORIGINAL PLAN	SURVEY PLOTTED BY	DATE
NOTE BOOK	DRAWN BY	7/7/04
FIELD BOOK	CHECKED BY	
SYMBOLS	QUANTITIES BY	
SCALE	CHECKED BY	

STATE OF HAWAII
DEPARTMENT OF TRANSPORTATION
HIGHWAYS DIVISION

BRIDGE JOINT REPAIR
NOTES AND DETAILS
KAUMUALII HIGHWAY RESURFACING
Lihue Mill Bridge to Puhi Road
Project No. 50DE-01-05M
Scale: 3" = 1' Date: January 2005

SHEET No. 1 OF 1 SHEETS