


FED. ROAD DIST. NO.	STATE	PROJ. NO.	FISCAL YEAR	SHEET NO.	TOTAL SHEETS
HAWAII	HAW.	50DE-01-05M	2005	27	39

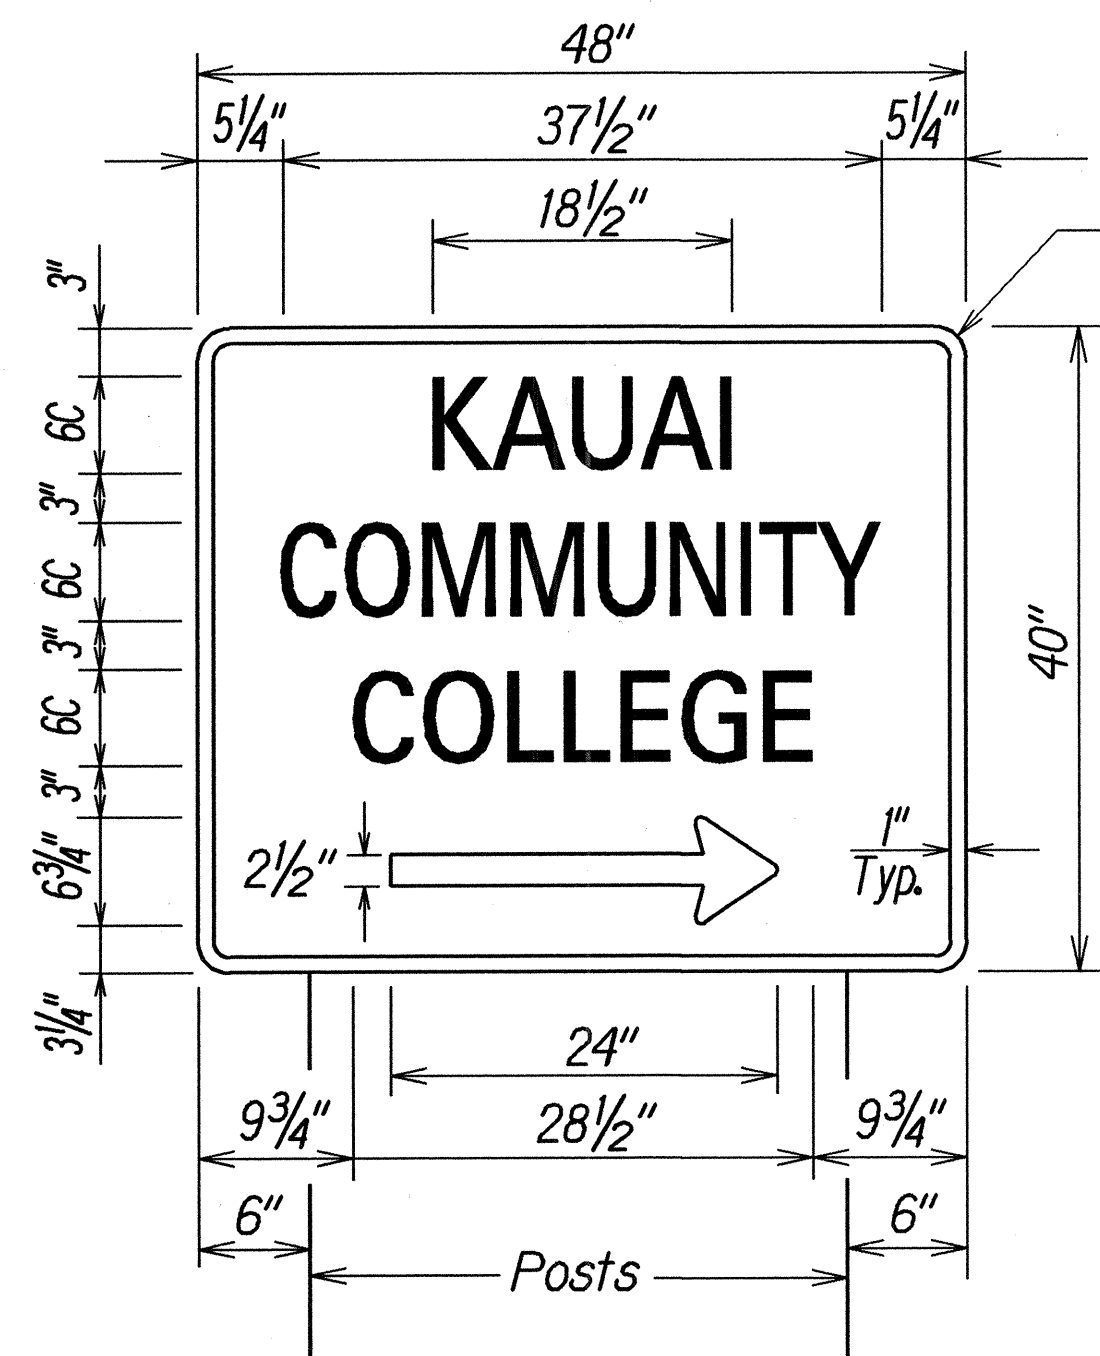


D1-1
(with 2 - 4.00 Lbs./Ft. Flanged Channel Posts)
Scale: 1" = 1'


For D1-1:
Arrow — White
Border — White
Lettering — White
Background — Green

For D6-2A & D6-3A:
Arrow — White
Border — White
Lettering — White
Background — Blue


- Notes:
- See Page 6-2 of the Standard Highway Signs 2002 Edition for arrow details.
 - Posts for directional signs (D1-1, D6-2A & D6-3A) shall be considered incidental to contract Item No. 621.0210 - Panel for Directional Sign.

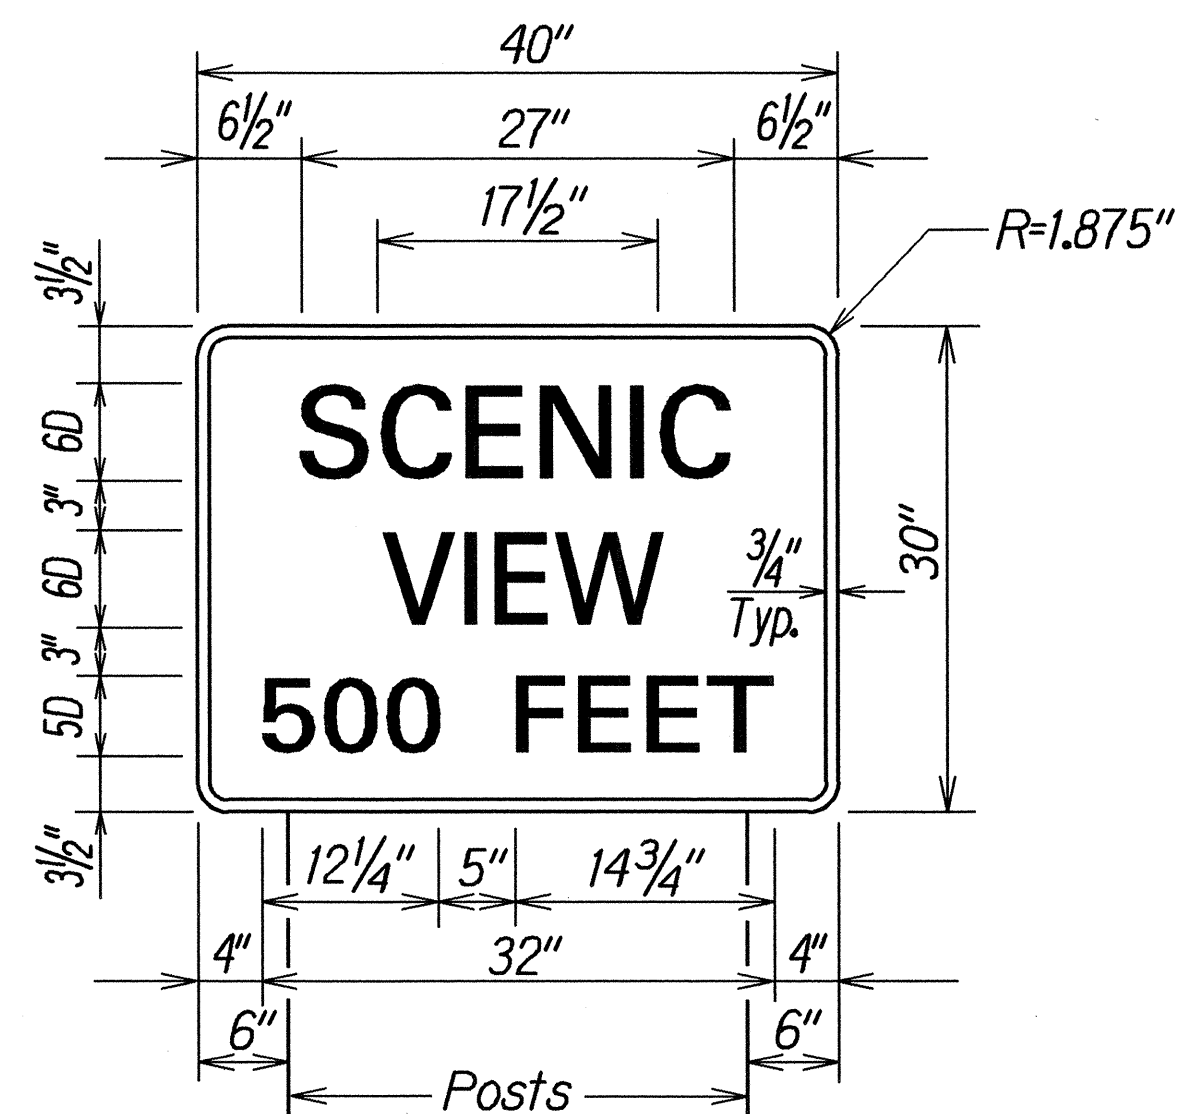

D6-2A
(with 2 - 4.00 Lbs./Ft. Flanged Channel Posts)
Scale: 1" = 1'

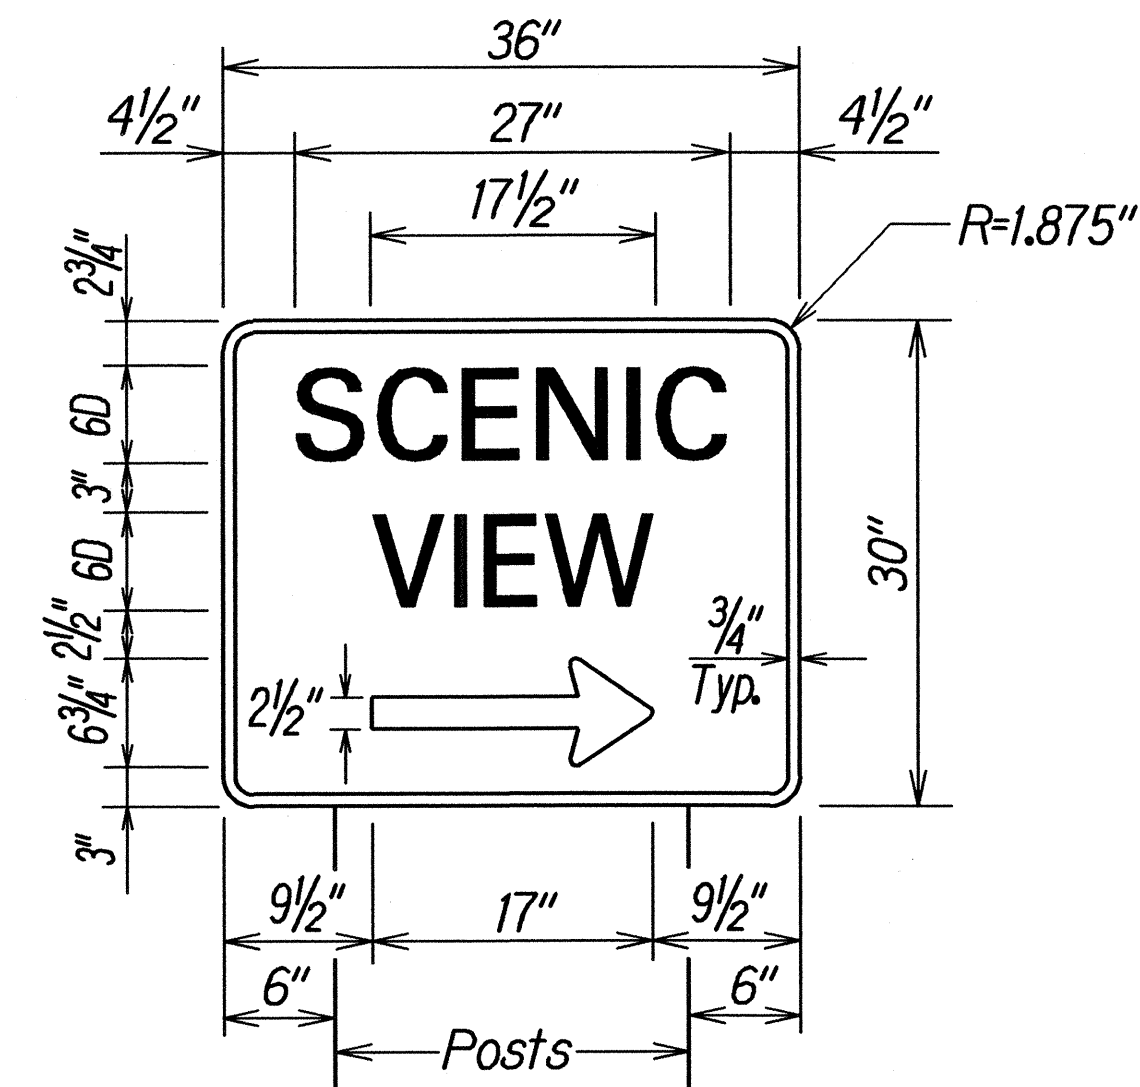


D6-3A
(with 2 - 4.00 Lbs./Ft. Flanged Channel Posts)
Scale: 1" = 1'

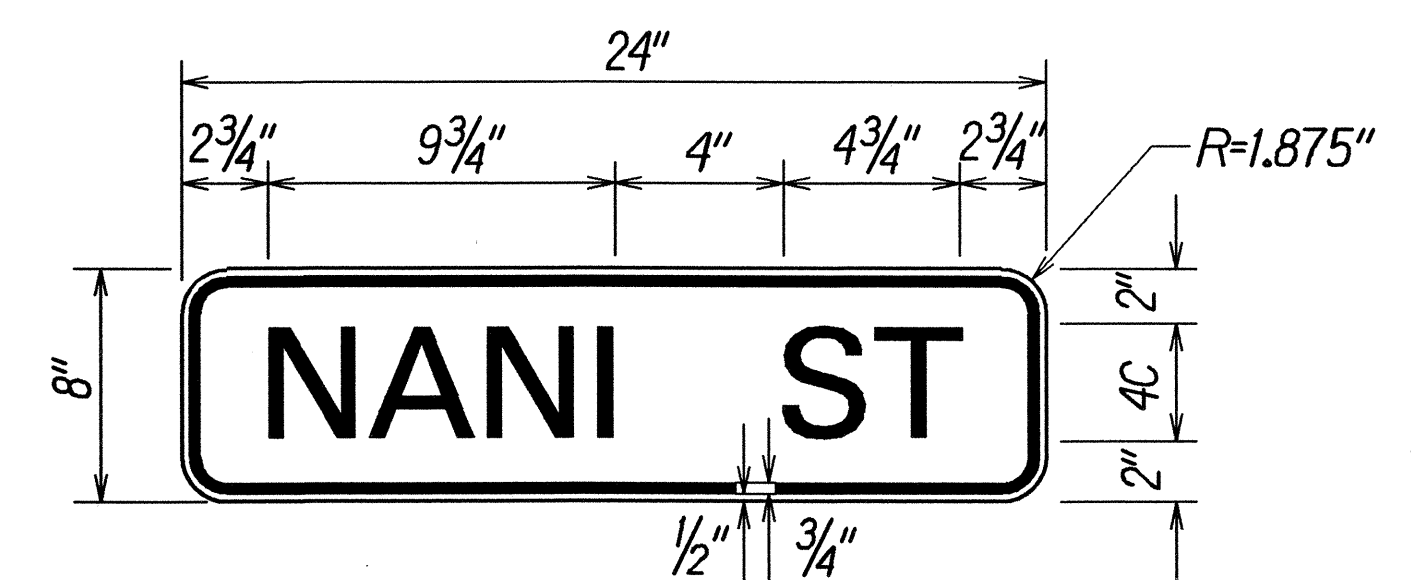


W16-8
Not to Scale

Note: Advance Street Name Sign (W16-8) shall be installed on intersection warning sign and shall have black letterings and borders on a yellow background.

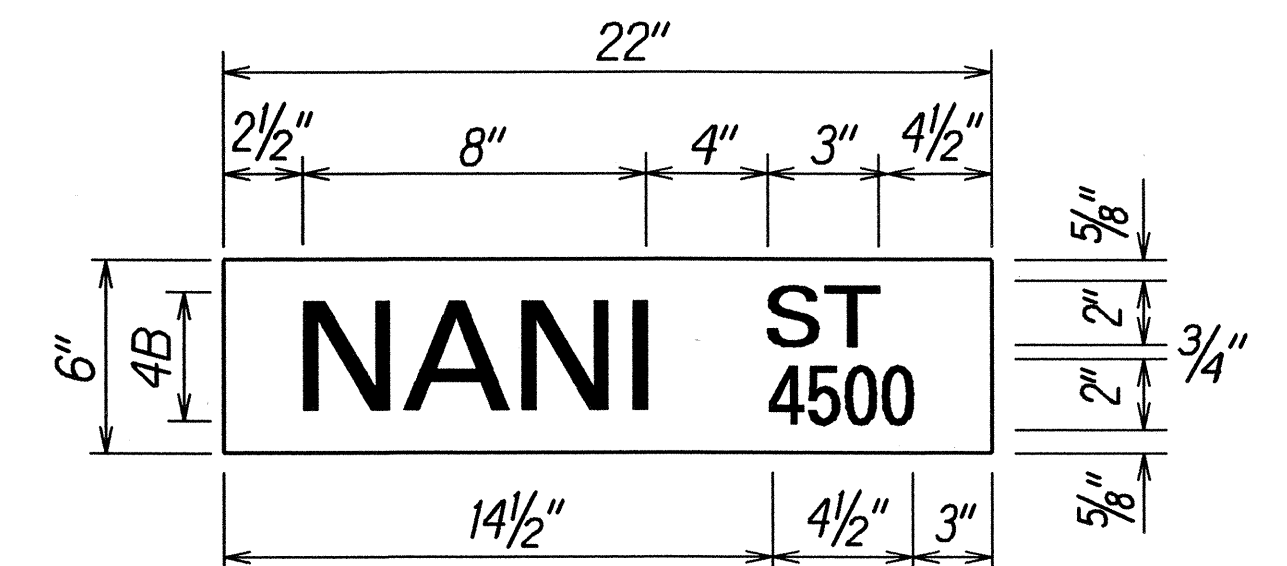


D3-1-1
Not to Scale

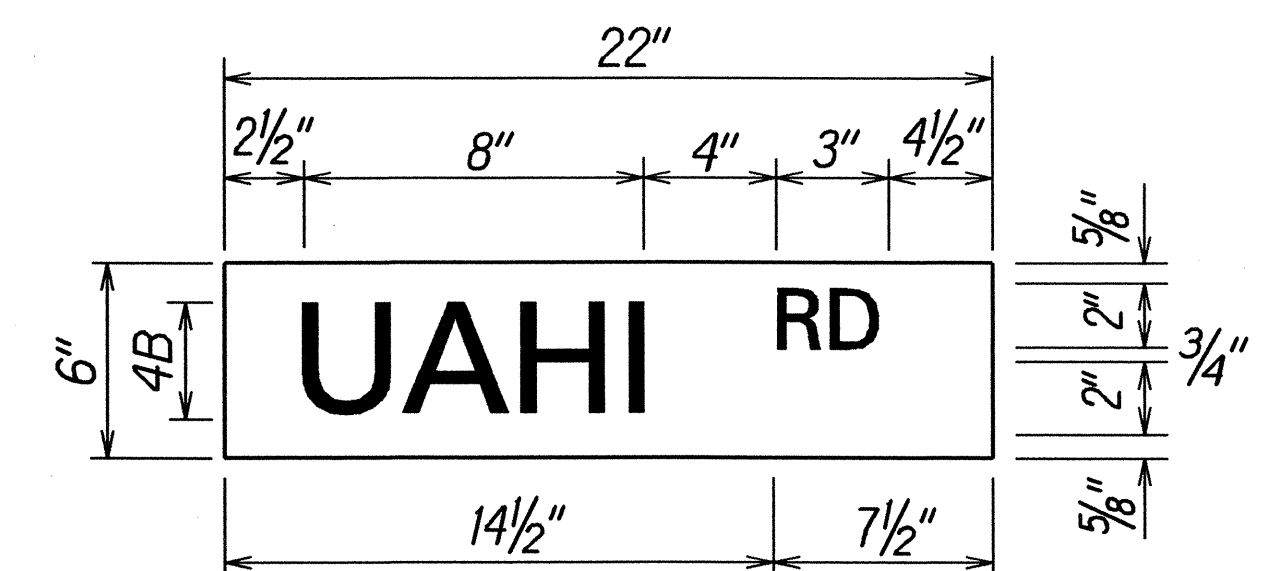


D3-1-2
Not to Scale

Note: Street Name Sign shall be installed on regulatory sign (stop sign) and shall conform to Standard Detail Plan T-11 of the "Standard Details for Public Works Construction". Street name plate shall be Scotchlite Reflective Sheeting No. 3277, green, wide angle, flat top or approved equal. Letters shall be 4" Silver Scotchlite No. 3270, or approved equal. Street name sign shall be made on both faces of the plate.

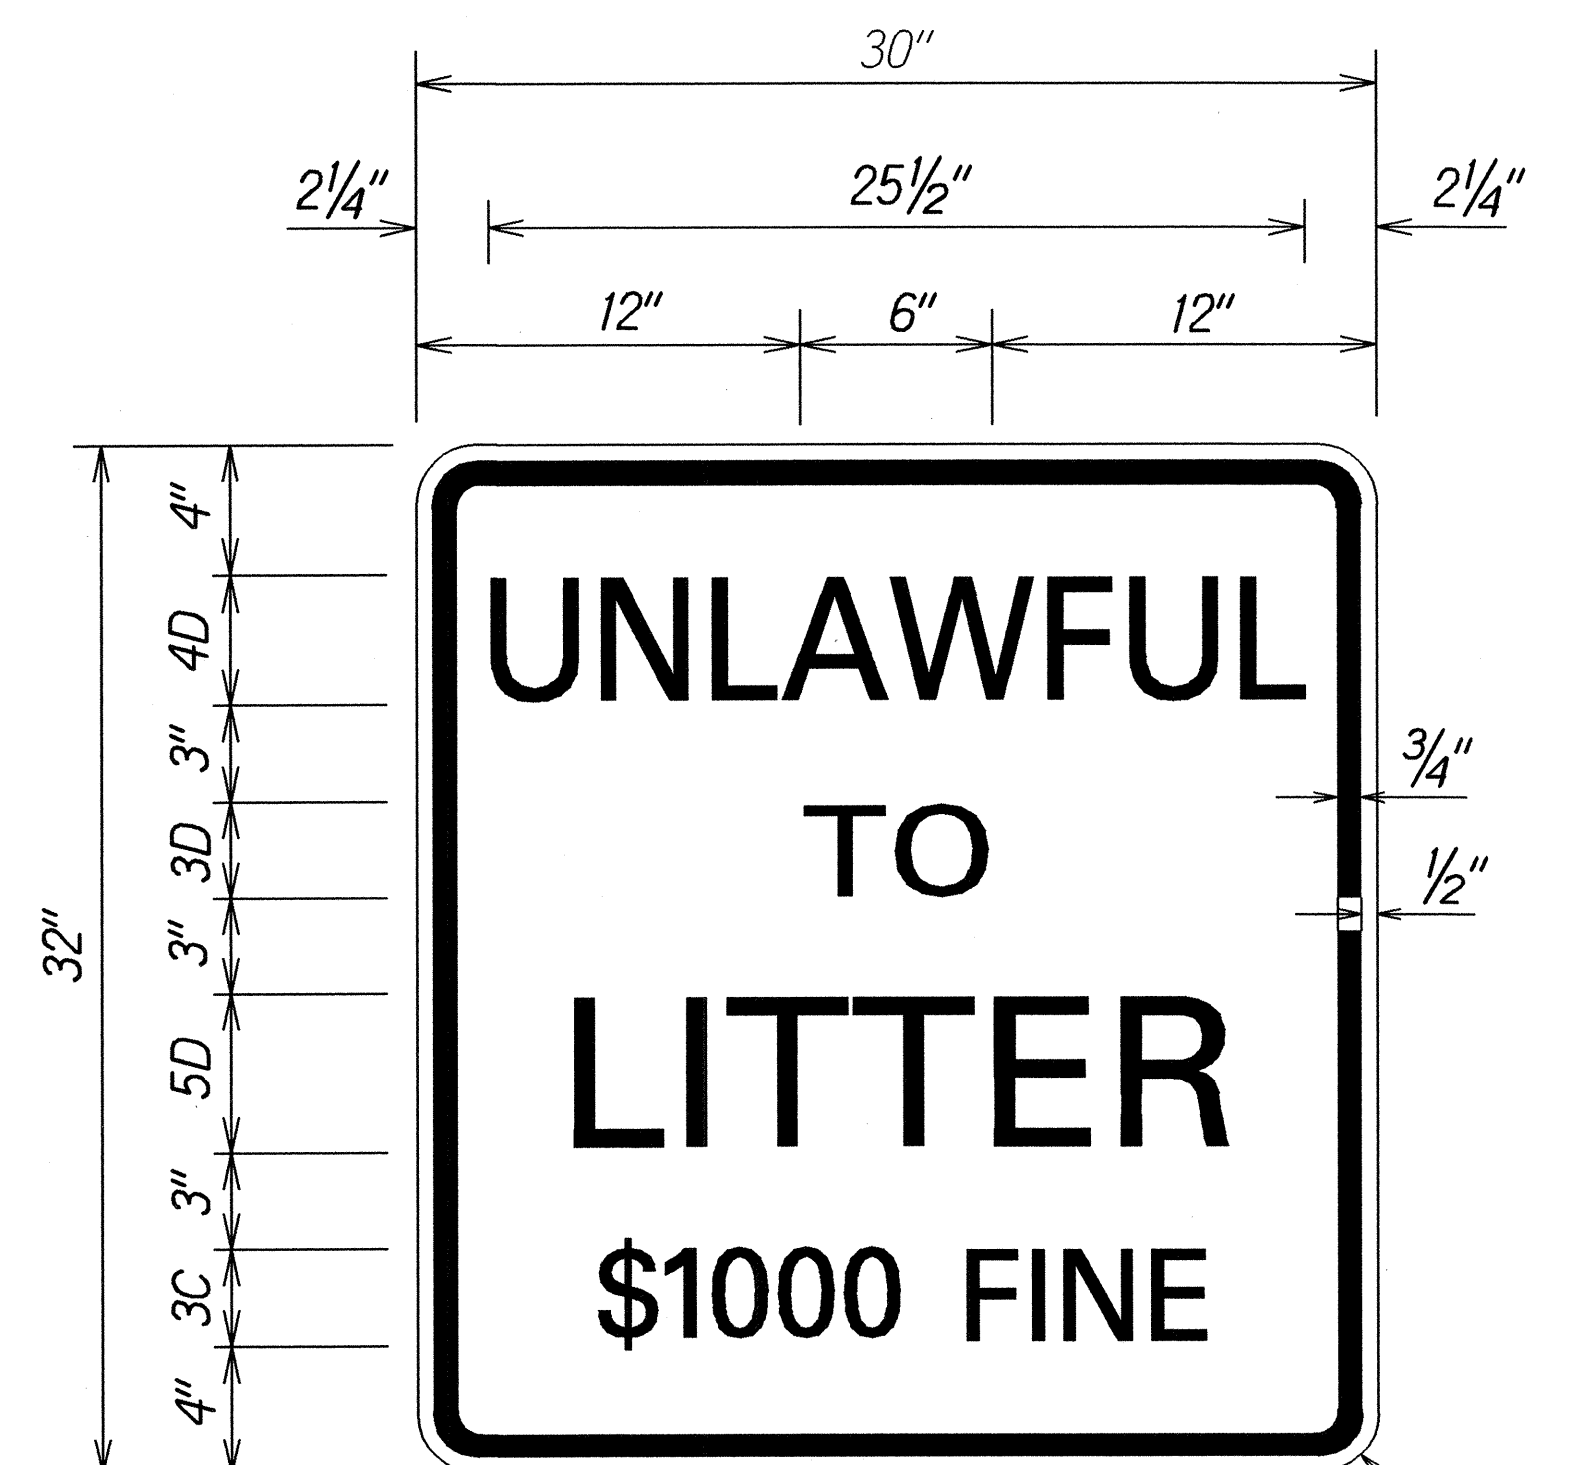

Border — Black
Lettering — Black
Background — White

R15-1
Scale: 2" = 1'

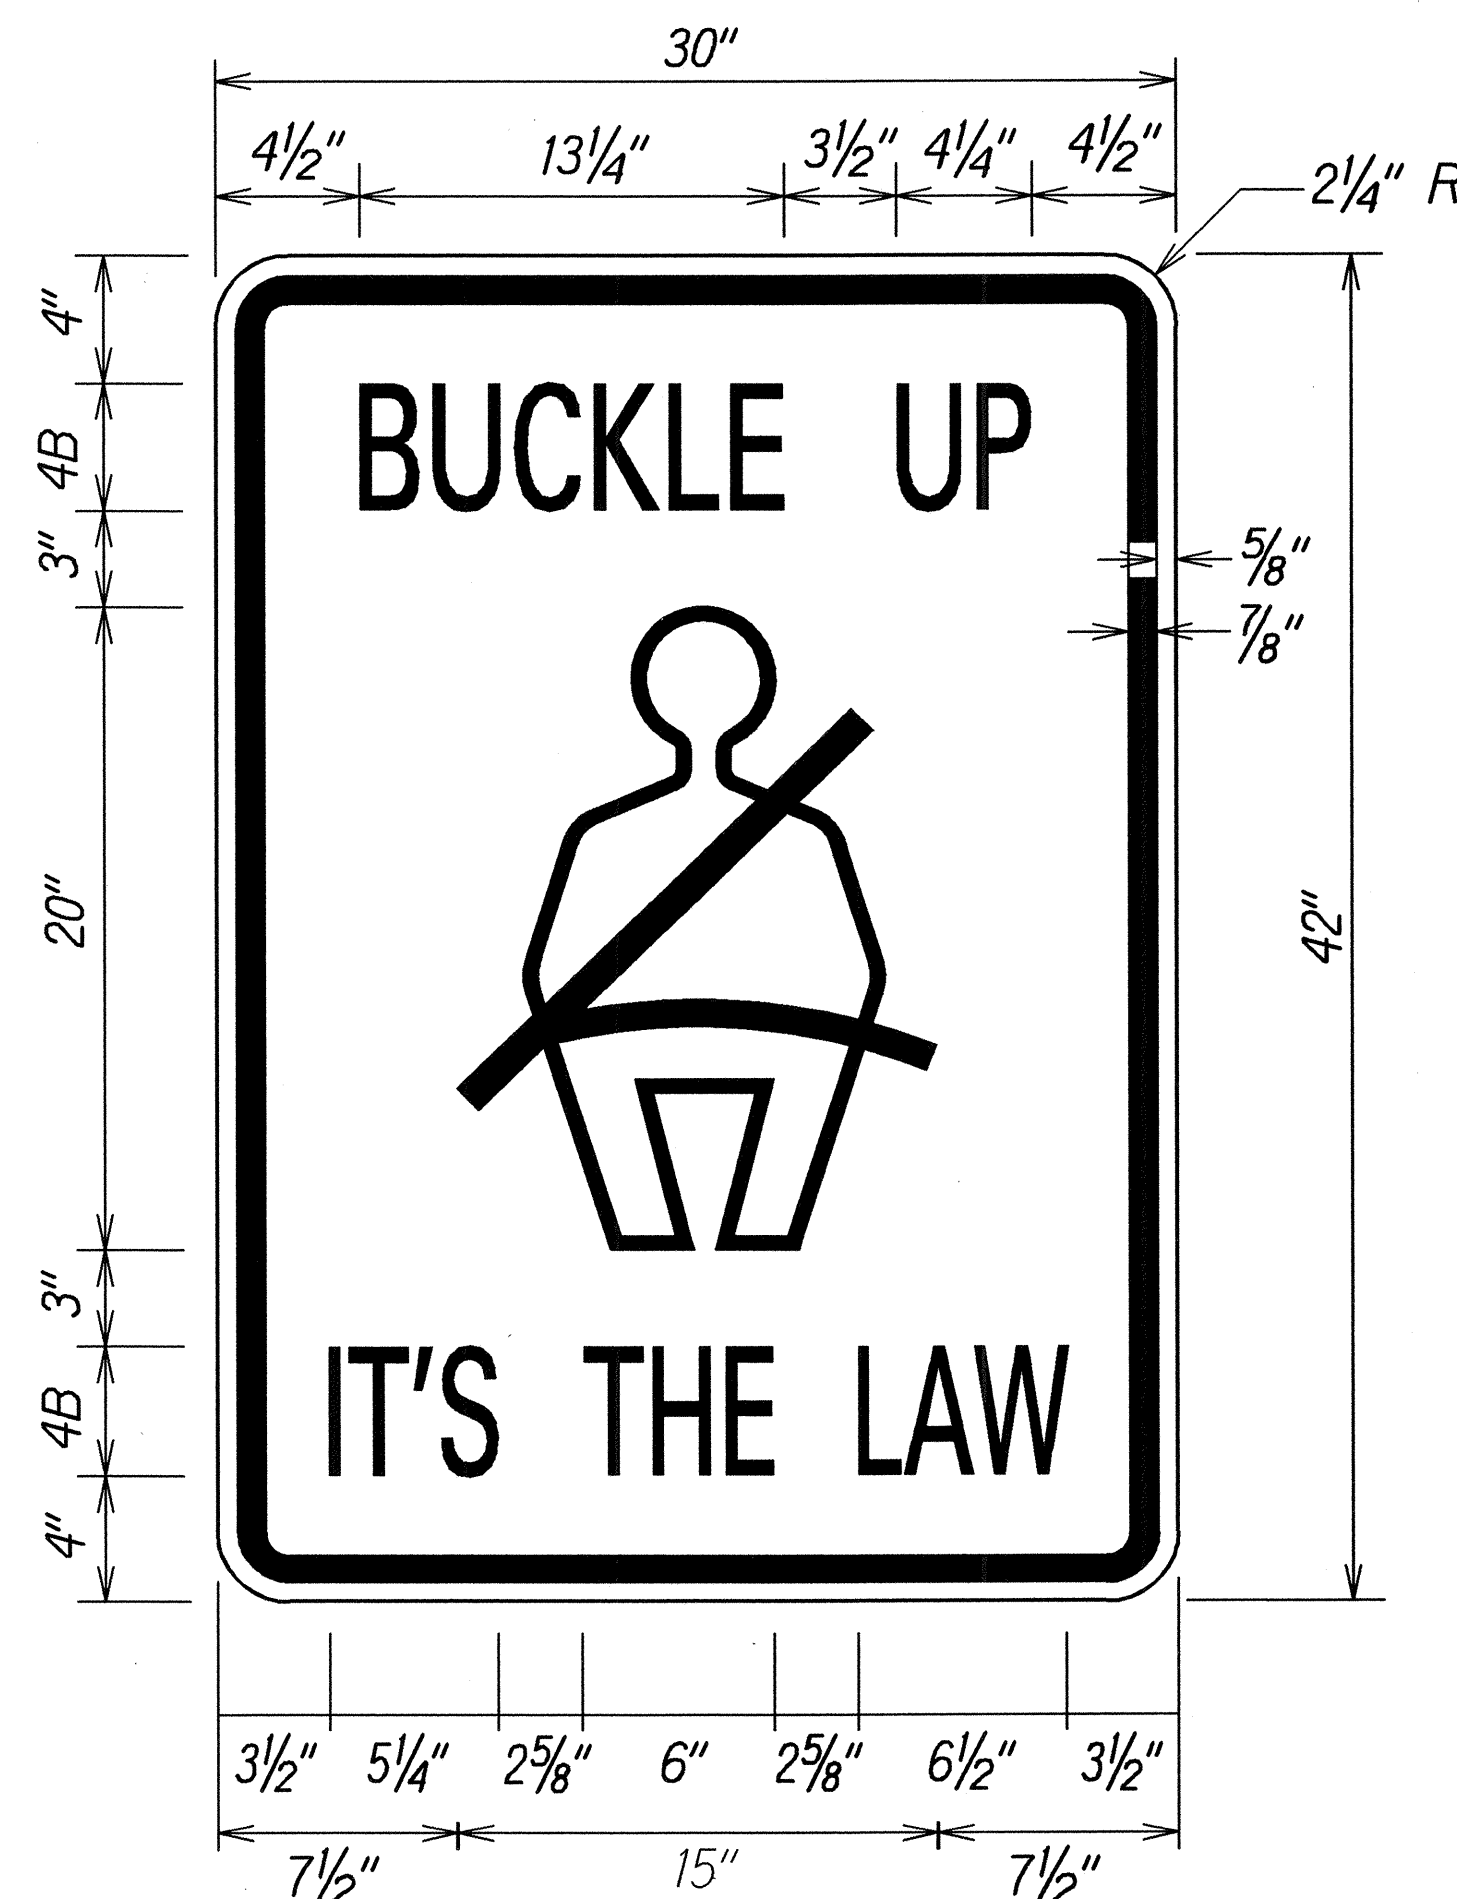

Border — Black
Lettering — Black
Background — White

R16-1
Scale: 2" = 1'

ORIGINAL PLAN	SURVEY PLOTTED BY	DATE
NOTE BOOK	DRAWN BY	9/04
RELATION	DESIGNED BY	
QUANTITIES BY	CHECKED BY	

STATE OF HAWAII DEPARTMENT OF TRANSPORTATION HIGHWAYS DIVISION	
SIGN DETAILS	
KAUMUALII HIGHWAY RESURFACING Lihue Mill Bridge to Puhi Road Project No. 50DE-01-05M	
Scale: As Shown	Date: January 2005
SHEET No. 1 OF 1 SHEETS	